



WATER SIDE ELEVATION (FRONT)
1/8" = 1'-0"



PARKING SIDE ELEVATION (REAR)
1/8" = 1'-0"

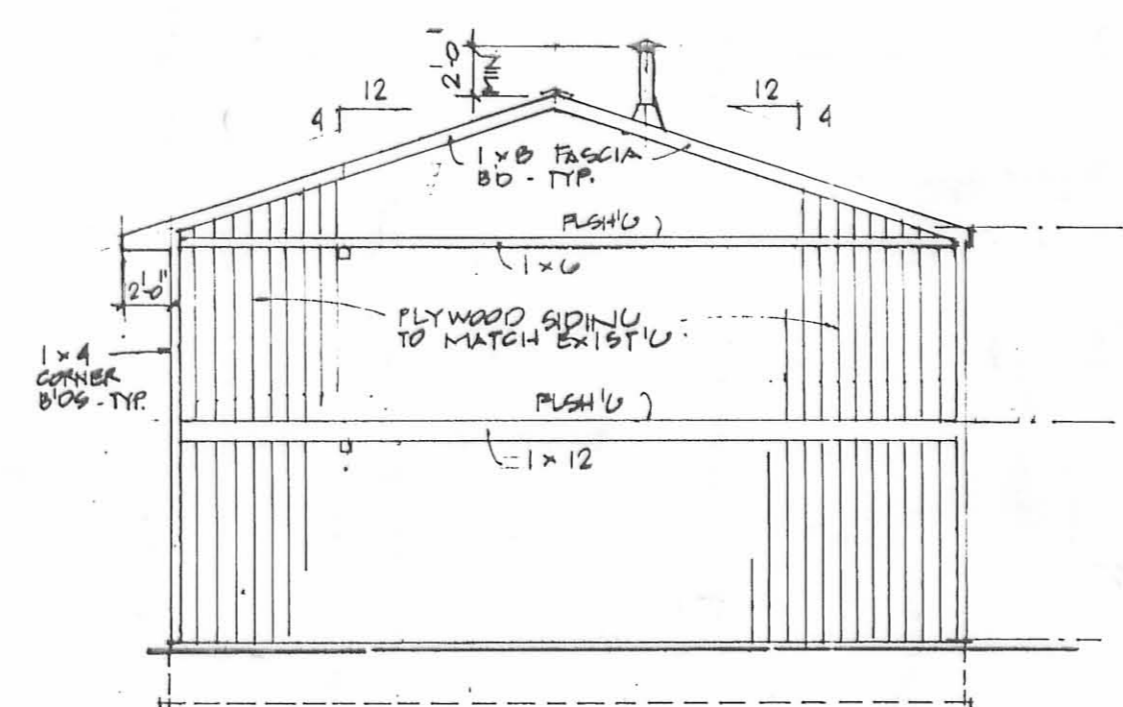

LEFT SIDE ELEVATION (TYP)
1/8" = 1'-0"

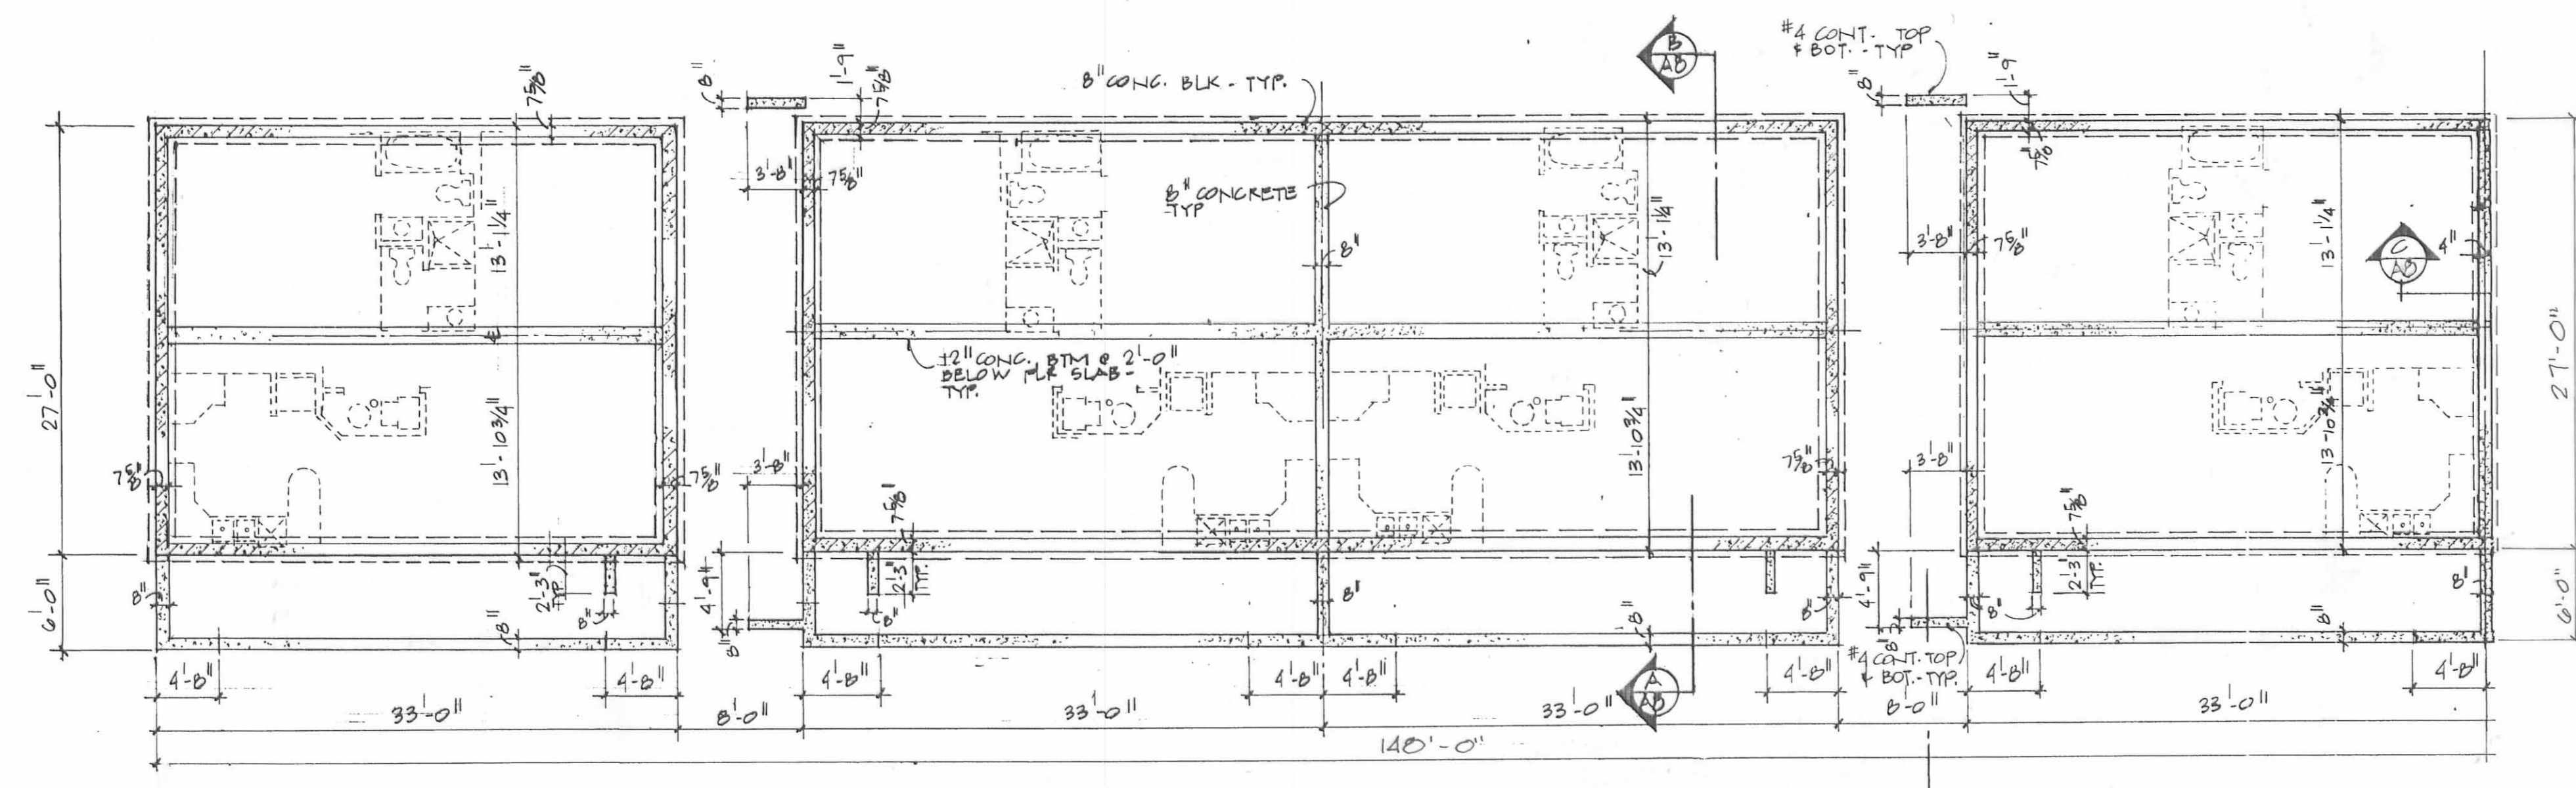

FOUNDATION PLAN
1/8" = 1'-0"

Project Status
 Schematic Design
 Design Development
 Construction Documents
 Bid Documents
 Revisions

FOUNDATION PLAN AND EXTERIOR BUILDING ELEVATIONS - BUILDING B

Sheet Title

The Office for All Seasons
 241 Cheshire Ave. • P.O. Box 1008
 Russell Point, OH 43246
 (637) 842-3016



Project Title

Reference Sheet
A1a
 Sheet of