

STATE OF OHIO DEPARTMENT OF TRANSPORTATION

LOG - 68 - 15.89
LOG - 68 - 16.21
LOG - 68 - 17.40
RUSH CREEK TOWNSHIP
LOGAN COUNTY

F.H.W.A. REGION	STATE	PROJECT
5	OHIO	

LOGAN COUNTY
LOG-68-(15.89)(16.21)(17.40)

PID 4631
BRF - 18 (50)
SJN 07627 (0)

R/W ONLY LOG-68-(15.89)(16.21)(17.40)


ACQUIRING AGENCY
STATE OF OHIO

CONVENTIONAL SIGNS

State Line	Limited Access (only)
County Line	Right of Way (only)
Township Line	Limited Access & Right of Way
Section Line	Existing Right of Way
Corporation Line or	Property Line (In existing fence)
Fence Line (existing) (Proposed)	Railroad or
Center Line	Guardrail (existing) (proposed)
Trees Stumps (To be removed)	Utility Poles: Telephone Power Light


INDEX OF SHEETS

Title Sheet	-
Centerline Survey Plan	1
Property Plan	2
Right Of Way Summary	3
Right Of Way Plans	4-6

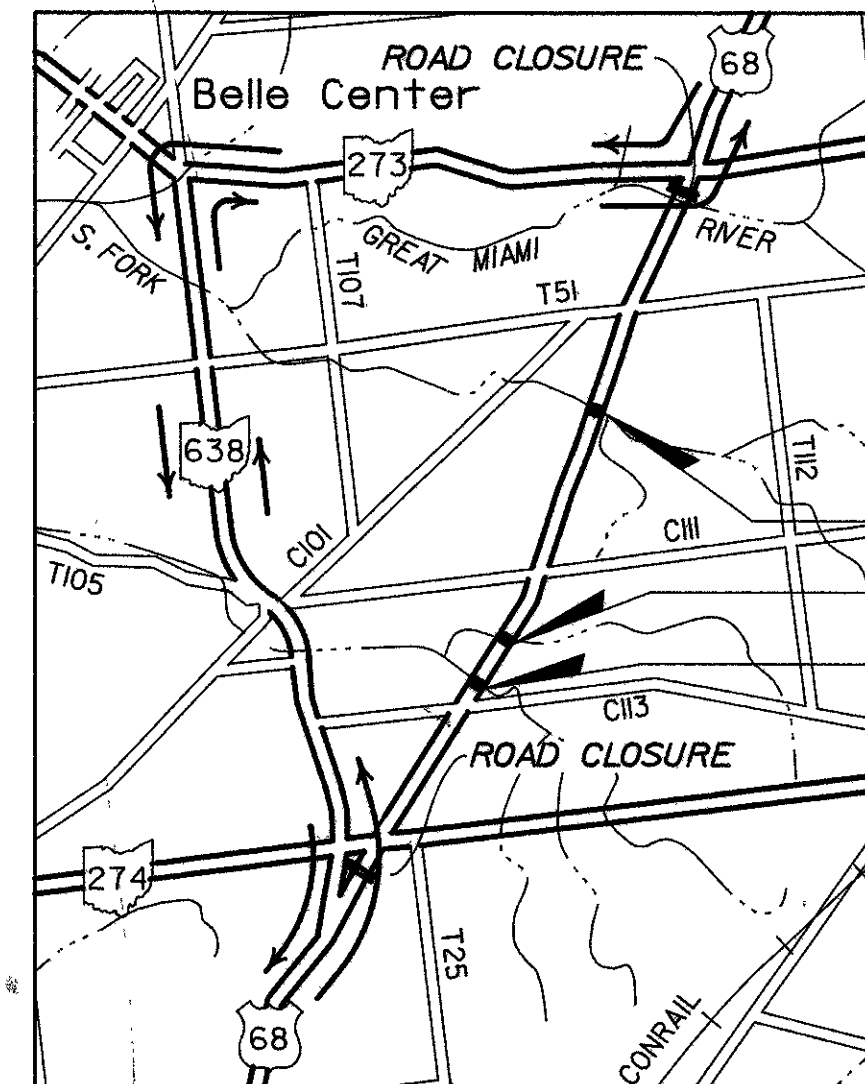

DETOUR MAP

Plan Prepared By:
BENATEC ASSOCIATES, INC.
3045 OLENTANGY RIVER ROAD
COLUMBUS, OHIO 43202

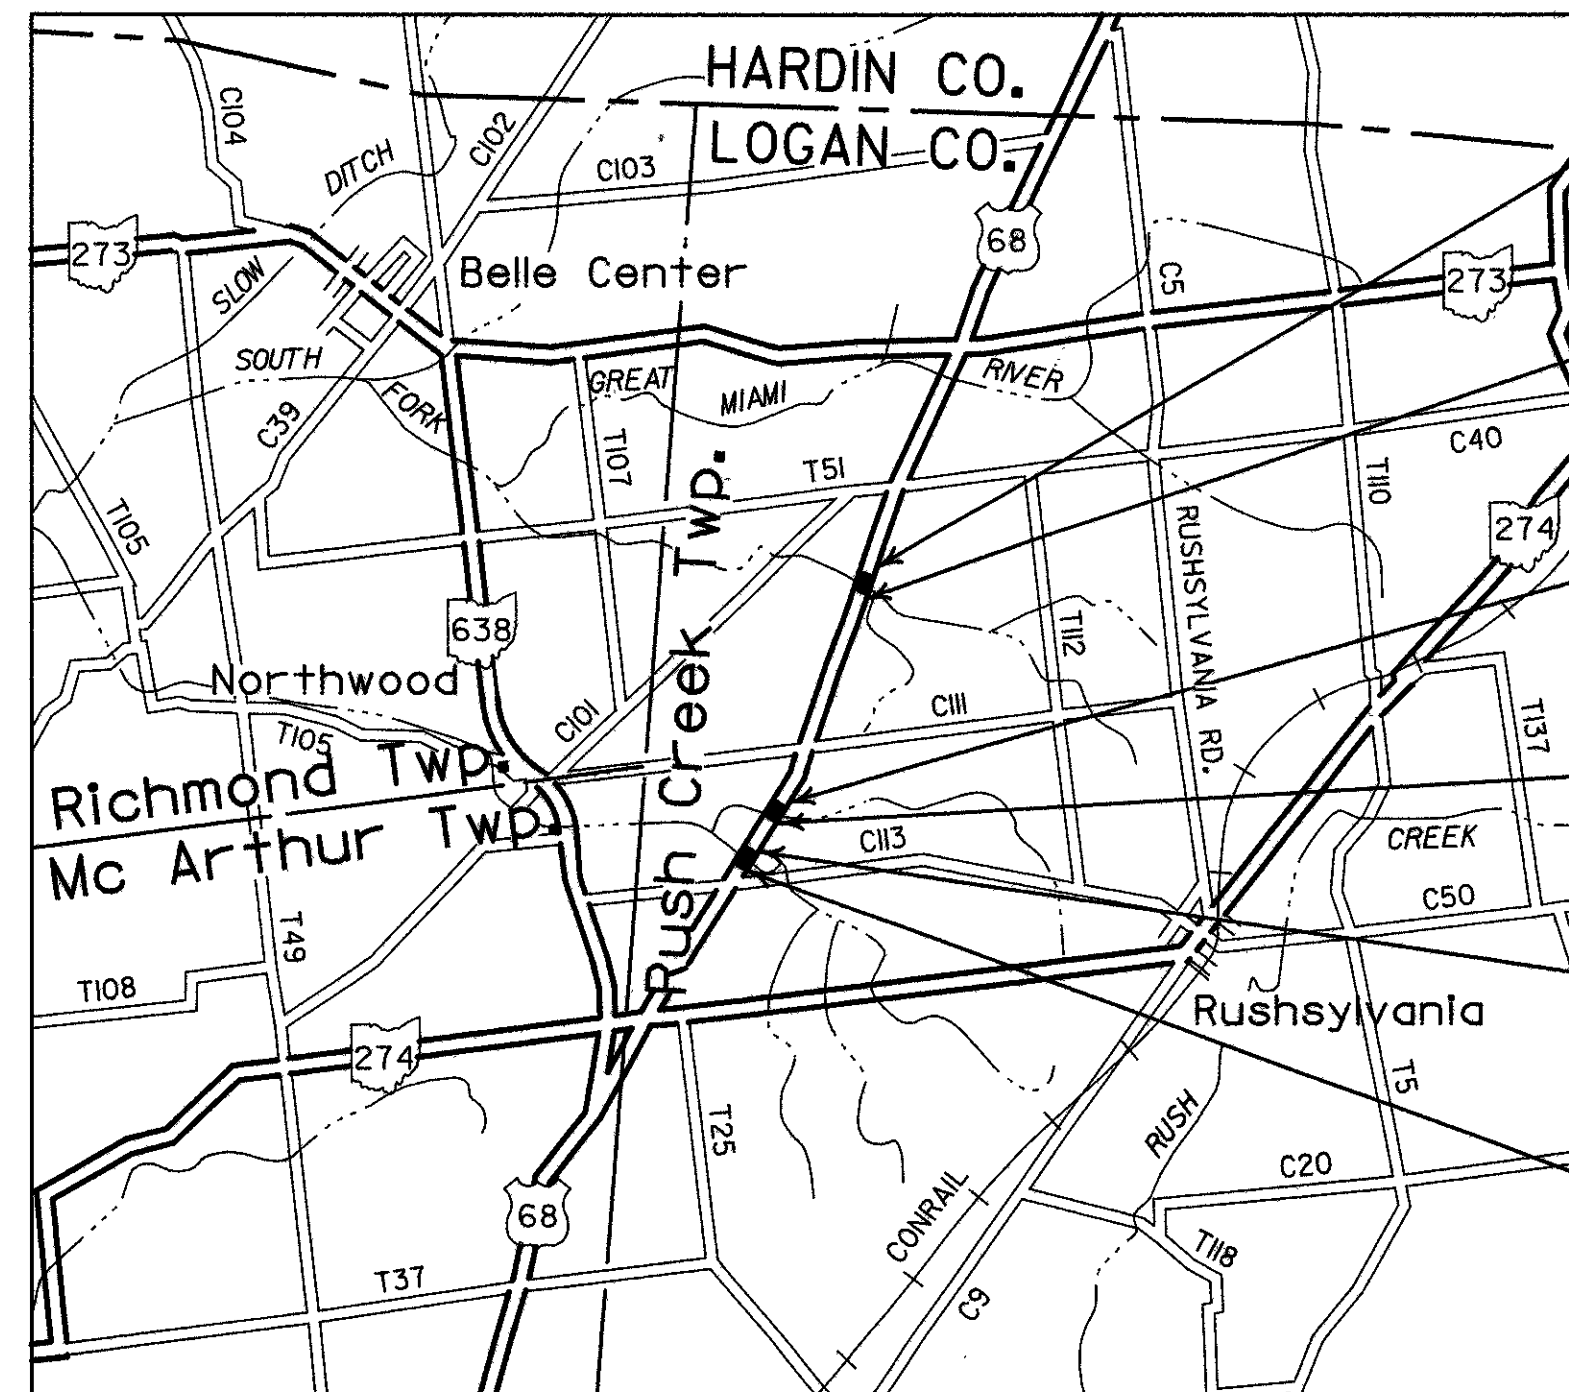

LOG-68-1748
LOG-68-1624
LOG-68-1598

PORTION TO BE IMPROVED	
State and Federal Routes	
Other Roads	

Schematic Plan	
Property Plan	
R.O.W. Plan	

- END PROJECT
LOG-68-17.55
STA. 926+50
- RESUME PROJECT
LOG-68-17.40
STA. 919+00
- SUSPEND PROJECT
LOG-68-16.25
STA. 858+00
- RESUME PROJECT
LOG-68-16.21
STA. 856+00
- SUSPEND PROJECT
LOG-68-16.02
STA. 846+00
- BEGIN PROJECT
LOG-68-15.89
STA. 839+00

1989 SPECIFICATIONS

The standard specifications of the State of Ohio, Department of Transportation, including changes and supplemental specifications listed in the proposal shall govern this Improvement.

I hereby approve these plans and declare that the making of this improvement will require the closing to traffic of the highway and that detours will be provided as indicated in the plans.

Approved Date _____	District Deputy Engineer
Approved Date _____	Assistant Deputy Director of Real Estate Administration
Approved Date _____	County Engineer
Approved Date _____	County Commissioner

RIGHT-OF-WAY ONLY