


STANDARD OIL CO. SURVEY
1131 N. MAIN ST.
BELLEFONTAINE, OHIO
MAY 18, 1963

The following described real estate situated in the City of Bellefontaine, Lake Township, Logan County, Ohio and being part of Virginia Military Survey 2873 and more particularly described as follows:

Beginning at a point in the centerline of Main Street, N. $17^{\circ} 02'$ E. 609.9 feet from an iron bar at the intersection of the centerline of Main Street and the centerline of Dowell Avenue, said point being the southeast corner of Clifford Bailey's 1.07 acre tract; thence with the centerline of Main Street S. $17^{\circ} 02'$ W. 110.75 feet to a point at the northeast corner of Bernard Poole's 0.88 acre tract; thence turning an interior angle of $92^{\circ} 30'$ and bearing N. $75^{\circ} 28'$ W. with said Poole's north line, 410.16 feet to an iron bar at the northwest corner of said Poole's tract and in the east line of Carl S. Crone's 25.45 acre tract, said iron bar also being in the west corporation line of the City of Bellefontaine, passing an iron pipe in the west line of Main Street at 30.03 feet;

Continued on sheet 2

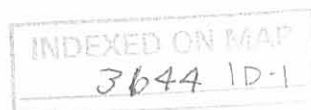

STANDARD OIL CO. SURVEY
1131 N.MAIN ST.
BELLEFONTAINE, OHIO
MAY 18, 1963


SHEET 2 OF 2 SHEETS

thence turning an interior angle of $87^{\circ}15'$ and bearing
N. $17^{\circ} 17'$ E. with said Crone's east line and said corporation
line, 110.77 feet to an iron bar at the southwest corner of
said Clifford Bailey's 1.07 acre tract; thence turning an
interior angle of $92^{\circ}45'$ and bearing S. $75^{\circ} 28'$ E. with said
Bailey's south line, 409.68 feet to the place of beginning,
passing an iron bar in the west line of Main Street, at
379.65 feet.

Containing 1.00 acres more or less.

INDEXED ON MAP
3644 112-2

Carl S. Crone
25.45 Ac.

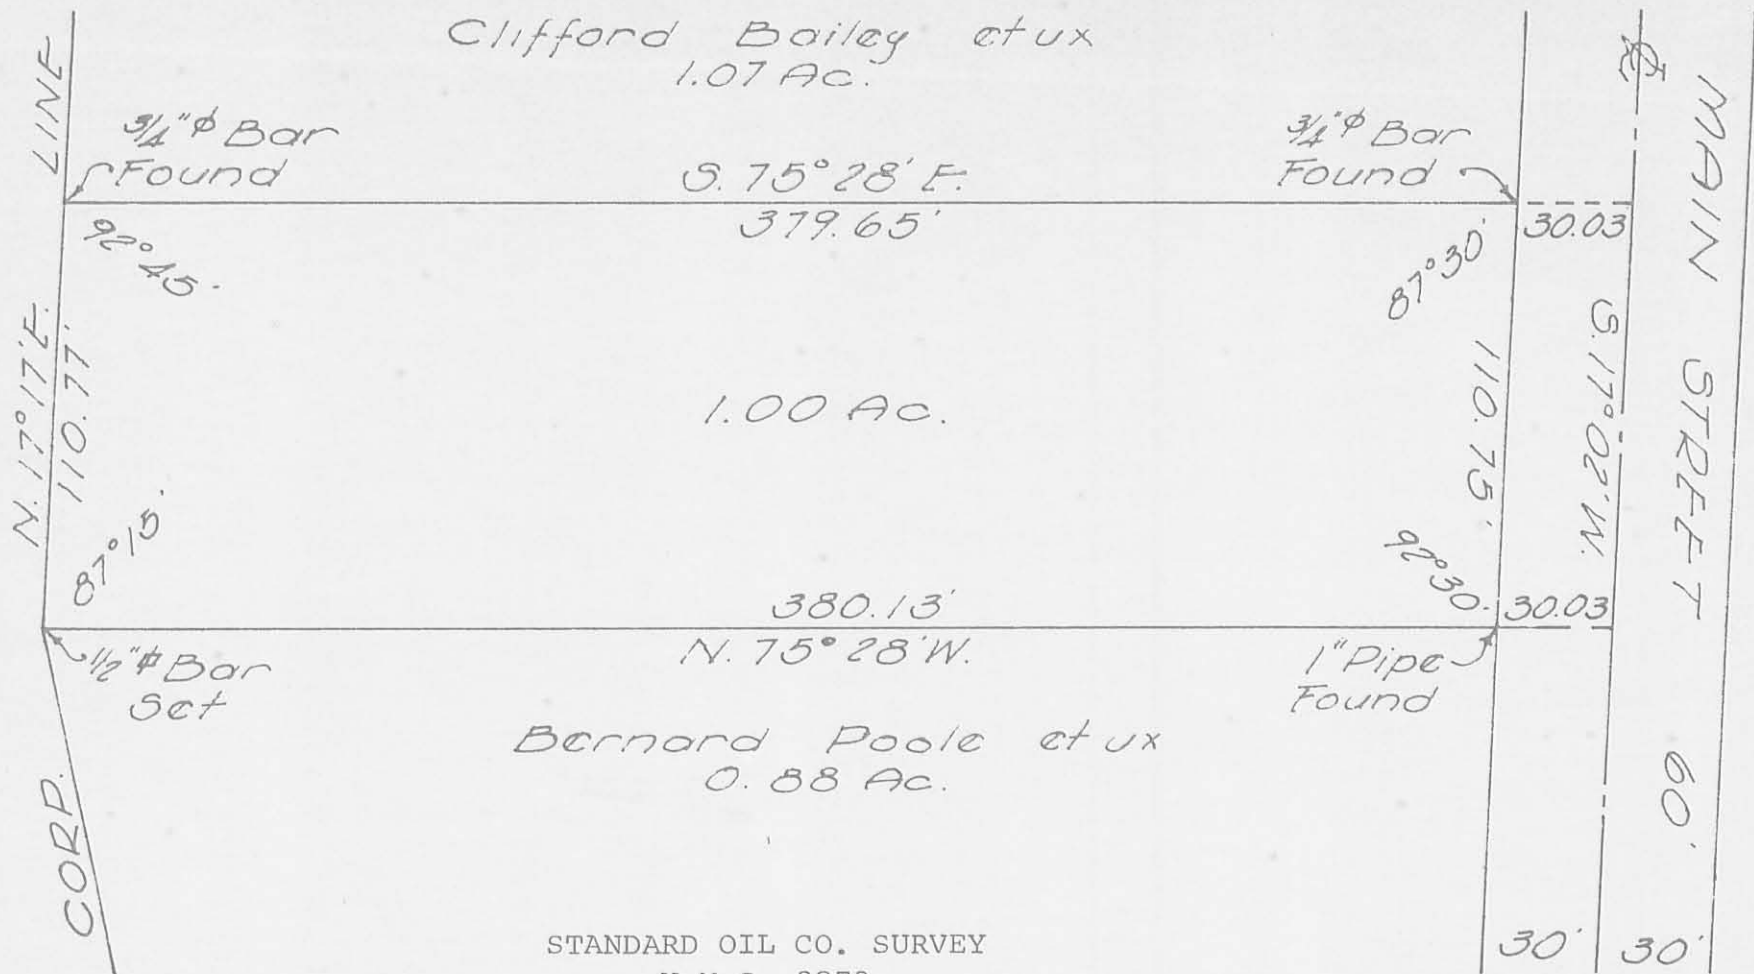

STANDARD OIL CO. SURVEY
 V.M.S. 2873
 BELLEFONTAINE, OHIO
 MAY 18, 1963
 SCALE 1"=50'

MACALUSO TRACT

Dan L. Dodson

Dan L. Dodson
 Registered Surveyor 4270
 Bellefontaine, Ohio

3644/P

INDEXED ON MAP