

Chas. Anstine, Hrs.


ME Arthur Tp., Logan Co. Ohio.

Surveyed Aug. 142. 1912.

Allen Anstine, Admr.

Henry Anstine ch. crs.

Harry S. Dailey , Depy. Co. Surveyor

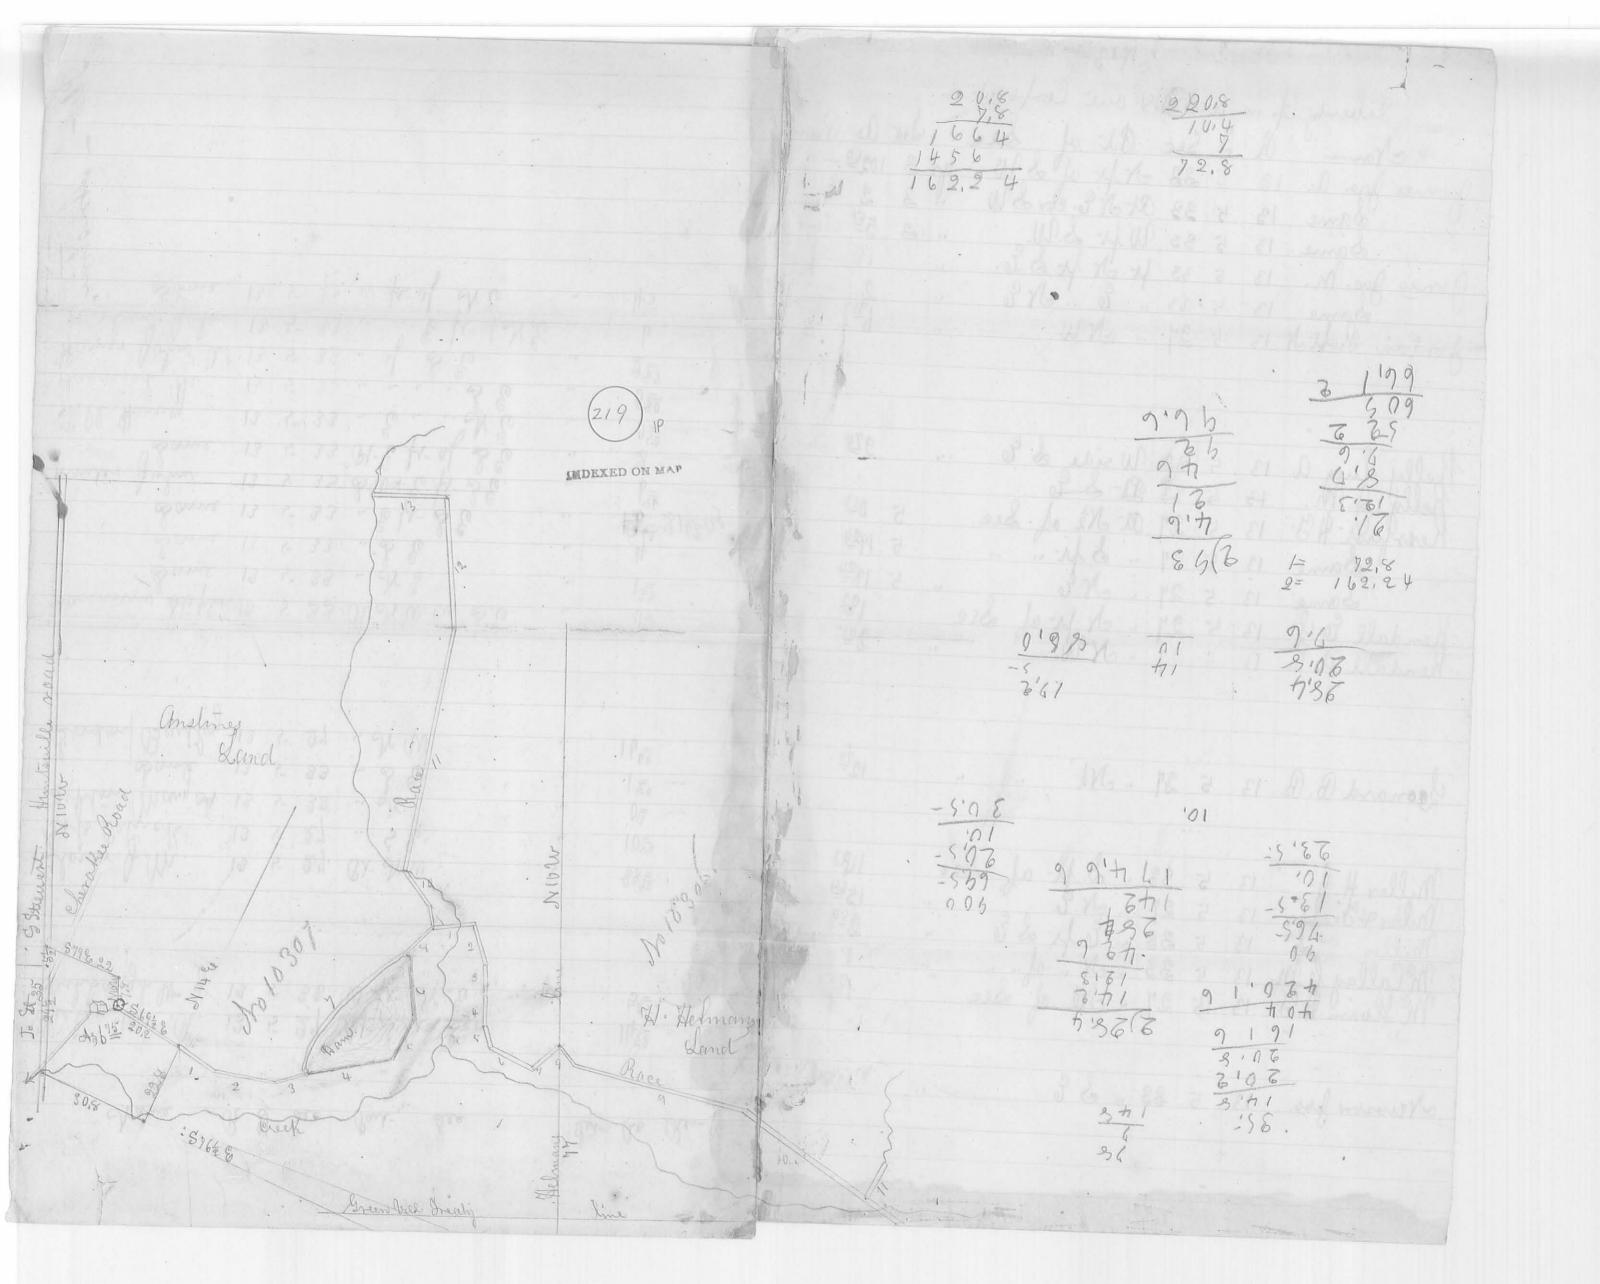

ROD 6-28-01 8MM OKV

# Lee Surveying and Mapping Co., Inc.

Land Surveys · Topography · Subdivisions · Construction Layout

117 N. Madriver St. Bellefontaine OH 43311



Phone: (937) 593-7335 Fax: (937) 593-7444

### PHILLIPS 4.100 ACRE TRACT

Lying in Virginia Military Survey 10307, McArthur Township, Logan County, Ohio.

Being out of the Doris R. Phillips original 111.82 acre tract as deeded and described in Volume 348, Page 369, Tract I of the Logan County Records of Deeds and being more particularly described as follows:

Beginning at a MAG nail set on the Greenville Treaty Line and the south line of McArthur Township at southwest corner of Virginia Military Survey 10307 and the intersection of the center-lines of County Highway 130 and County Highway 57.

THENCE, with the west line of Virginia Military Survey 10307 and the center-line of County Highway 130 (60 feet wide), N 8°-09'-23" W, a distance of 161.85 feet to a MAG nail set.

THENCE, with the west line of Virginia Military Survey 10307 and the center-line of County Highway 130, N 7°-22'-33" W, a distance of 236.29 feet to a MAG nail set.

THENCE, N°81-'42-16" E, a distance of 230.01 feet to a 5/8 inch iron rod set, passing a 5/8 inch iron rod set at 30.00 feet.

THENCE, N 7°-22'-23 W, a distance of 286.07 feet to a 5/8 inch iron rod set.

THENCE, N 83°-25'-50" E, a distance of 129.93 feet to a 5/8 inch iron rod set.

THENCE, S 6°-34'-10" E, a distance of 691.03 feet to a MAG nail set on the centerline of County Highway 57, passing a 5/8 inch iron rod set at 661.03 feet.

THENCE, with the Greenville Treaty Line, the south lines of McArthur Township, Virginia Military Survey 10307, and the center-line of County Highway 57 (60 feet wide), S 83°-25'-50" W, a distance of 348.00 feet to a to the point of beginning.

Containing 4.100 acres of which 0.493 acre is within the highway rights-of-way.

The basis for bearings is the Greenville Treaty Line being S 83°-25'-50" W, and all other bearings are from angles and distances measured in a field survey by Lee Surveying and Mapping Co., Inc. on May 23, 2001.

Description prepared by:

Jeffrey I. Lee

Professional Surveyor 6359

June 5, 2001

L-3150

ORIGINAL STAMP IN GREEN

RELID 4-28-01 8MM OKN

## Lee Surveying and Mapping Co., Inc.

Land Surveys · Topography · Subdivisions · Construction Layout

117 N. Madriver St. Bellefontaine OH 43311



Phone: (937) 593-7335 Fax: (937) 593-7444

## PHILLIPS 1.529 ACRE TRACT

Lying in Virginia Military Survey 10307, McArthur Township, Logan County, Ohio.

Being out of the Doris R. Phillips original 111.82 acre tract as deeded and described in Volume 348, Page 369, Tract I of the Logan County Records of Deeds and being more particularly described as follows:

Beginning at a MAG nail set on the Greenville Treaty Line and the south line of McArthur Township at southwest corner of Virginia Military Survey 10307 and the intersection of the center-lines of County Highway 130 and County Highway 57.

THENCE, with the west line of Virginia Military Survey 10307 and the center-line of County Highway 130, N 8°-09'-23" W, a distance of 161.85 feet to a MAG nail set.

THENCE, with the west line of Virginia Military Survey 10307 and the center-line of County Highway 130, N 7°-22′-33″ W, a distance of 236.29 feet to a MAG nail set at THE TRUE POINT OF BEGINNING.

THENCE, with west line of Virginia Military Survey 10307 and the center-line of County Highway 130 (60 feet wide), N 7°-22'-33" W, a distance of 293.00 feet to a MAG nail set.

THENCE, N 83°-25'-50" E, a distance of 230.00 feet to a 5/8 inch iron rod set, passing a 5/8 inch iron rod set at 30.00 feet.

THENCE, S 7°-22'-23 E, a distance of 286.07 feet to a 5/8 inch iron rod set.

THENCE, S°81-'42-16" W, a distance of 230.01 feet to the point of beginning, passing a 5/8 inch iron rod set at 200.01 feet.

Containing 1.529 acres of which 0.202 acre is within the highway right-of-way.

The basis for bearings is the Greenville Treaty Line being S 83°-25'-50" W, and all other bearings are from angles and distances measured in a field survey by Lee Surveying and Mapping Co., Inc. on May 23, 2001.

Description prepared by:

Jeffrey J. Lee

Professional Surveyor 6359

June 5, 2001

L-3150

ORIGINAL STAMP IN GREEN

INDEXED ON MAP 219 20-2

REC'D 6-28-01 SVM OKN  $A \not\subseteq \mathcal{E}$ C INCH 100 50 LEGEND 5/8" IRON ROD SET N 83° 25.50°E MAG NAIL SET 129.93 230.00 286.07 293.00 **ACRES** 07°22 OF WHICH 0.202 ACRE ARE WITHIN HIGHWAY RIGHT-OF-WAY DORIS R. PHILLIPS 111.82 ACRES VOL. 348. PG. 369 230.01 TRACT | S 81° 42' 16" W SURVEY 06° 34' 10'E 691.03 VIRGINIA MILITARY SURVEY 9881 30.00 MILITARY 4.100 ACRES OF WHICH 0.493 ACRE ARE WITHIN HIGHWAY RIGHT-OF-WAY VIRGINIA VIRGINIA MILITARY SURVEY 10307 08.09.23 (60'R/W) HIGHWAY 57 151 -30.00 COUNT GREENVILLE TREATY LINE SECTION 8. TOWN 2. RANGE 15 \$ 83° 25' 50' W (BASIS FOR BEARINGS) McARTHUR TOWNSHIP HARRISON TOWNSHIP PERMANENT EASEMENT FOR HIGHWAY PURPOSES 0.068 AC. O.R. 493, VOL 374

> SURVEY OF TWO TRACTS OUT OF THE DORIS R. PHILLIPS ORIGINAL III.82 ACRE TRACT VOLUME 348. PAGE 369. TRACT I VIRGINIA MILITARY SURVEY 10307 MCARTHUR TOWNSHIP

LOGAN COUNTY, OHIO

219 20

JEFFREY 1. LEF PROFESSIONAL SURVEYOR 6359 JUNE 14. 2001

COPYRIGHT 2001 BY:

LEE SURVEYING & MAPPING CO.. INC. 117 North Madriver Street BELLEFONTAINE. OHIO 43311 (937) 593-7335

D396

SURVEYED BY:

L3150 L3150.DAT L-3150-3



INDEXED ON MAP ORIGINAL STAMP IN GREEN Received 212 01 on gin

#### Permanent Easement for Highway Purposes

McArthur Township Logan County, Ohio V.M.S. 10307 2 February 2001

The following described Permanent Easement for Highway Purposes is found in McArthur Township, Logan County, Ohio and is part of V.M.S. 10307. Said permanent easement being part of Doris R. Phillips' 111.82 acre tract 1 (D.B. Vol. 348, pg. 369), assigned permanent parcel no. 23-062-00-00-023, and is more particularly described as follows:

Beginning for reference at a one-inch diameter iron bar found on the centerline of Logan County Road No. 57. Said iron bar found is centerline station 18+15 (station 18+14.28 by this survey) as shown in Logan County Engineer's Field Book No. 598, page 65.

Thence, with the centerline of C.R. 57, the South line of V.M.S. 10307, and the South line of McArthur Township, S. 83° - 25' - 50.6" W., 1701.44 feet to a point.

Thence, perpendicular to the centerline of C.R. 57, N. 6° - 34' - 09.4" W., 30.00 feet to a point on the North right-of-way line of C.R. 57. Said point being the true point of beginning for this permanent easement description.

Thence, with the North right-of-way line of C.R. 57, S. 83° - 25 - 50.6" W., 84.00 feet to a point. Said point being the intersection of the North right-of-way line of C.R. 57, with the East right-of-way line of Logan County Road No. 130.

Thence, with the East right-of-way line of C.R. 130 and with a curve to the right, 70.24 feet to a point. Said curve has a radius of 5699.58 feet and a central angle of  $0^{\circ}$  -  $42^{\circ}$  -  $21.8^{\circ}$ . The long chord of said curve bears N.  $8^{\circ}$  -  $19^{\circ}$  -  $23.9^{\circ}$  W. and is 70.23 feet in length.

Thence, onto Phillips' 111.82 acre tract, S. 57° - 23' - 36" E., 111.13 feet to the point of beginning.

The above-described Permanent Easement for Highway Purposes contains 0.068 acres, more or less.

The basis of bearing being the centerline of Logan County Road No. 130 (N.  $10^{\circ}$  -  $08^{\circ}$  -  $00^{\circ}$  W.) as shown on R/W plan L-27 on file in the Map Room of the Logan County Engineer's Office. All other angles and distances were measured in the field.

The above permanent easement description was prepared by Curtis D. Dill, Registered Surveyor No. 7310 on February 2, 2001 from an actual field survey performed by the Logan County Engineer's Office on March 27, 1997.

Curtis D. Dill Deputy Surveyor

Logan County Engineer's Office Registered Surveyor No. 7310





Permanent Easement for Highway Purposes Mc Arthur Township Logan County, Ohio Y.M.S. 10307 2 FEbruary 2001

Being part of Doris R. Phillips 111.82 acre tract 1

Parcel No. 09-062-00-00-062

L. = 278.63' C.H. = 278.60 E. = 1.69' M. = 1.49'

P.C. = Sta. 140+19.34 P.I. = Sta. 141+58.48 P.T. = Sta. 142+97.97

Parcel No. 23-062-00-00-043

N.7-20-49.3"W.

Scale: 1"= 60'

£ C.R. 130 7 N.10-08-00" W. (Basis)

<u>C2</u> <u>A = 0°-42'-21.8" Rf.</u> R. = 5499.58 L = 70.24 L.C. = N.8º-19-23.9"W.

70.23

Frac. SEC. 8, T. 2, P.15

Parcel No. 09-062-00-00-063

Basis of bearing being the centerline of LOGAT County Road No. 130 (N.10°-08'-00"W.) 05 Showing on R/W plan L-27 on file in the Map Room of the Logan County Engineers Office. All other angles and distances were measured in the field.

The above permanent easement plat was prepared by Curtis D. Dill on February 2, 2001 from an actual field survey performed by the Logan County Engineers Office on March 27, 1997.

Curtis D. Dill DEPUTY Surveyor Logan Co. Engineers Office Registered Surveyor No. 7310



Doris R. Phillips 111.82 dere tract 1 D.B. Vol. 348; pq. 349 Parce/ No. 23-062-00-00-023

V.M.S. 10307

REZID 12-1-08 SMI OK

# Lee Surveying and Mapping Co., Inc.

Land Surveys . Topography . Subdivisions . Construction Layout

117 N. Madriver St. Bellefontaine OH 43311



Phone: (937) 593-7335 Fax: (937) 593-7444

### DORIS R. PHILLIPS 116.230 ACRE

Lying in Virginia Military Survey 10307, McArthur Township, Logan County, Ohio.

Being all of the remainder of the Doris R. Phillips original 111.82 acre tract and original 14.50 acre tract as deeded and described in Volume 348, Page 369, Tract I and Tract II of the Logan County Records of Deeds and being more particularly described as follows:

Commencing on a 3/4 inch iron rod found on the center-line of County Highway 39 at center-line Station 23+23 (Logan County Engineer's Field Book 358, Page 21).

THENCE, with the center-line of County Highway 39 (50 feet wide), S 11°-30'-13"W, a distance of 532.26 feet to a MAG spike found at the TRUE POINT OF BEGINNING.

THENCE, with the south line of the Carpenter Construction & Custom Contracting, Ltd., 3.794 acre tract (O.R. 916, Pg. 66, Tract I), N 87°-42'-27"E, a distance of 784.87 feet to a point in Cherokee-Mans Run, passing 5/8 inch iron rods found at 25.74 feet and 749.87 feet.

THENCE, with the lines of the State of Ohio (Former C. & L.E. Railroad), the following four courses:

S 23°-23'-54"E, a distance of 206.32 feet to a point in Cherokee-Mans Run.

S 01°-45'-50"E, a distance of 151.55 feet to a 5/8 inch iron rod set, passing a 5/8 inch iron rod set at 50.00 feet.

N 82°-32'-25"E, a distance of 58.11 feet to a point in Cherokee-Mans Run, passing a 5/8 inch iron rod set at 38.11 feet.

S 23°-23'-54"E, a distance of 2984.92 feet to a railroad spike found on the south line of Virginia Military Survey 10307 and the center-line of County Highway 57.

THENCE, with the south line of Virginia Military Survey 10307 and the center-line of County Highway 57 (variable widths), S 82°-45'-23"W, a distance of 2016.22 feet to a MAG nail found.

THENCE, with the east line of the James P. Blair 4.100 acre tract (O.R. 513, Pg. 127), N 07°-14'-13"W, a distance of 691.07 feet to a 5/8 inch iron rod found, passing a 5/8 inch iron rod found at 30.00 feet.

THENCE, with the north lines of the said 4.100 acre tract and the James P. Blair 1.529 acre tract (O.R. 513, Pg. 129), S 82°-45'-07"W, a distance of 359.87 feet to a MAG nail found on the west line of Virginia Military Survey 10307 and the center-line of County Highway 130, passing a 5/8 inch iron rod found at 329.87 feet.

THENCE, with the west line of Virginia Military Survey 10307 and the center-line of County Highway 130 (60 feet wide), N 08°-03'-34"W, a distance of 254.86 feet to a MAG nail found.

THENCE, with the south line of The Board of Logan County Commissioners 0.275 acre tract (O.R. 698, Pg. 67), N 81°-55'-50"E, a distance of 299.98 feet to a 5/8 inch iron rod found, passing a 5/8 inch iron rod found at 30.00 feet.

THENCE, with the east lines of the said 0.275 acre tract and the Sam H. Browning 1.14 acre tract (O.R. 364, Pg. 708), N 07°-59'-38"W, a distance of 144.35 feet to a point in Cherokee Run Creek, passing a 5/8 inch iron rod found at 39.84 feet and a 5/8 inch iron rod set at 122.23 feet.

# Lee Surveying and Mapping Co., Inc.

Land Surveys · Topography · Subdivisions · Construction Layout

117 N. Madriver St. Bellefontaine OH 43311



Phone: (937) 593-7335 Fax: (937) 593-7444

THENCE, with the lines of the Christopher Michael Jones 6.75 acre tract (O.R. 905, Pg. 308), the following five courses:

S 75°-17'-32"E, a distance of 177.86 feet to a 5/8 inch iron rod found.

N 16°-32'-21"E, a distance of 376.11 feet to a stone found with bricks.

N 68°-14'-10"W, a distance of 331.56 feet to a 5/8 inch iron rod set.

N 07°-24'-43"W, a distance of 131.34 feet to a stone found with bricks.

N 76°-10'-23"W, a distance of 291.08 feet to a MAG nail found on the center-line of County Highway 39, passing a 5/8 inch iron rod found at 261.04 feet.

THENCE, with the center-line of County Highway 39, the following two courses:

N 16°-03'-07"E, a distance of 1186.58 feet to a railroad spike found at center-line Station 13+42 (Logan County Engineer's Field Book 358, Page 21).

N 11°-30'-13"E, a distance of 448.58 feet to the point of beginning.

Containing 116.230 acres, of which 2.532 acres are within the highway rights-of-way.

The basis for bearings is the center-line of County Highway 39 between center-line Stations 13+42 and 23+23, being N 11°-30'-13"E, and all other bearings are from angles and distances measured in a field survey by Lee Surveying and Mapping Co., Inc. on November 24, 2008.

BRUCE AND SONAL SURVEY IN GREEN


Description prepared by:


William K. Bruce

Professional Surveyor 7437

November 25, 2008

3150118

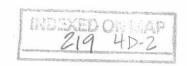

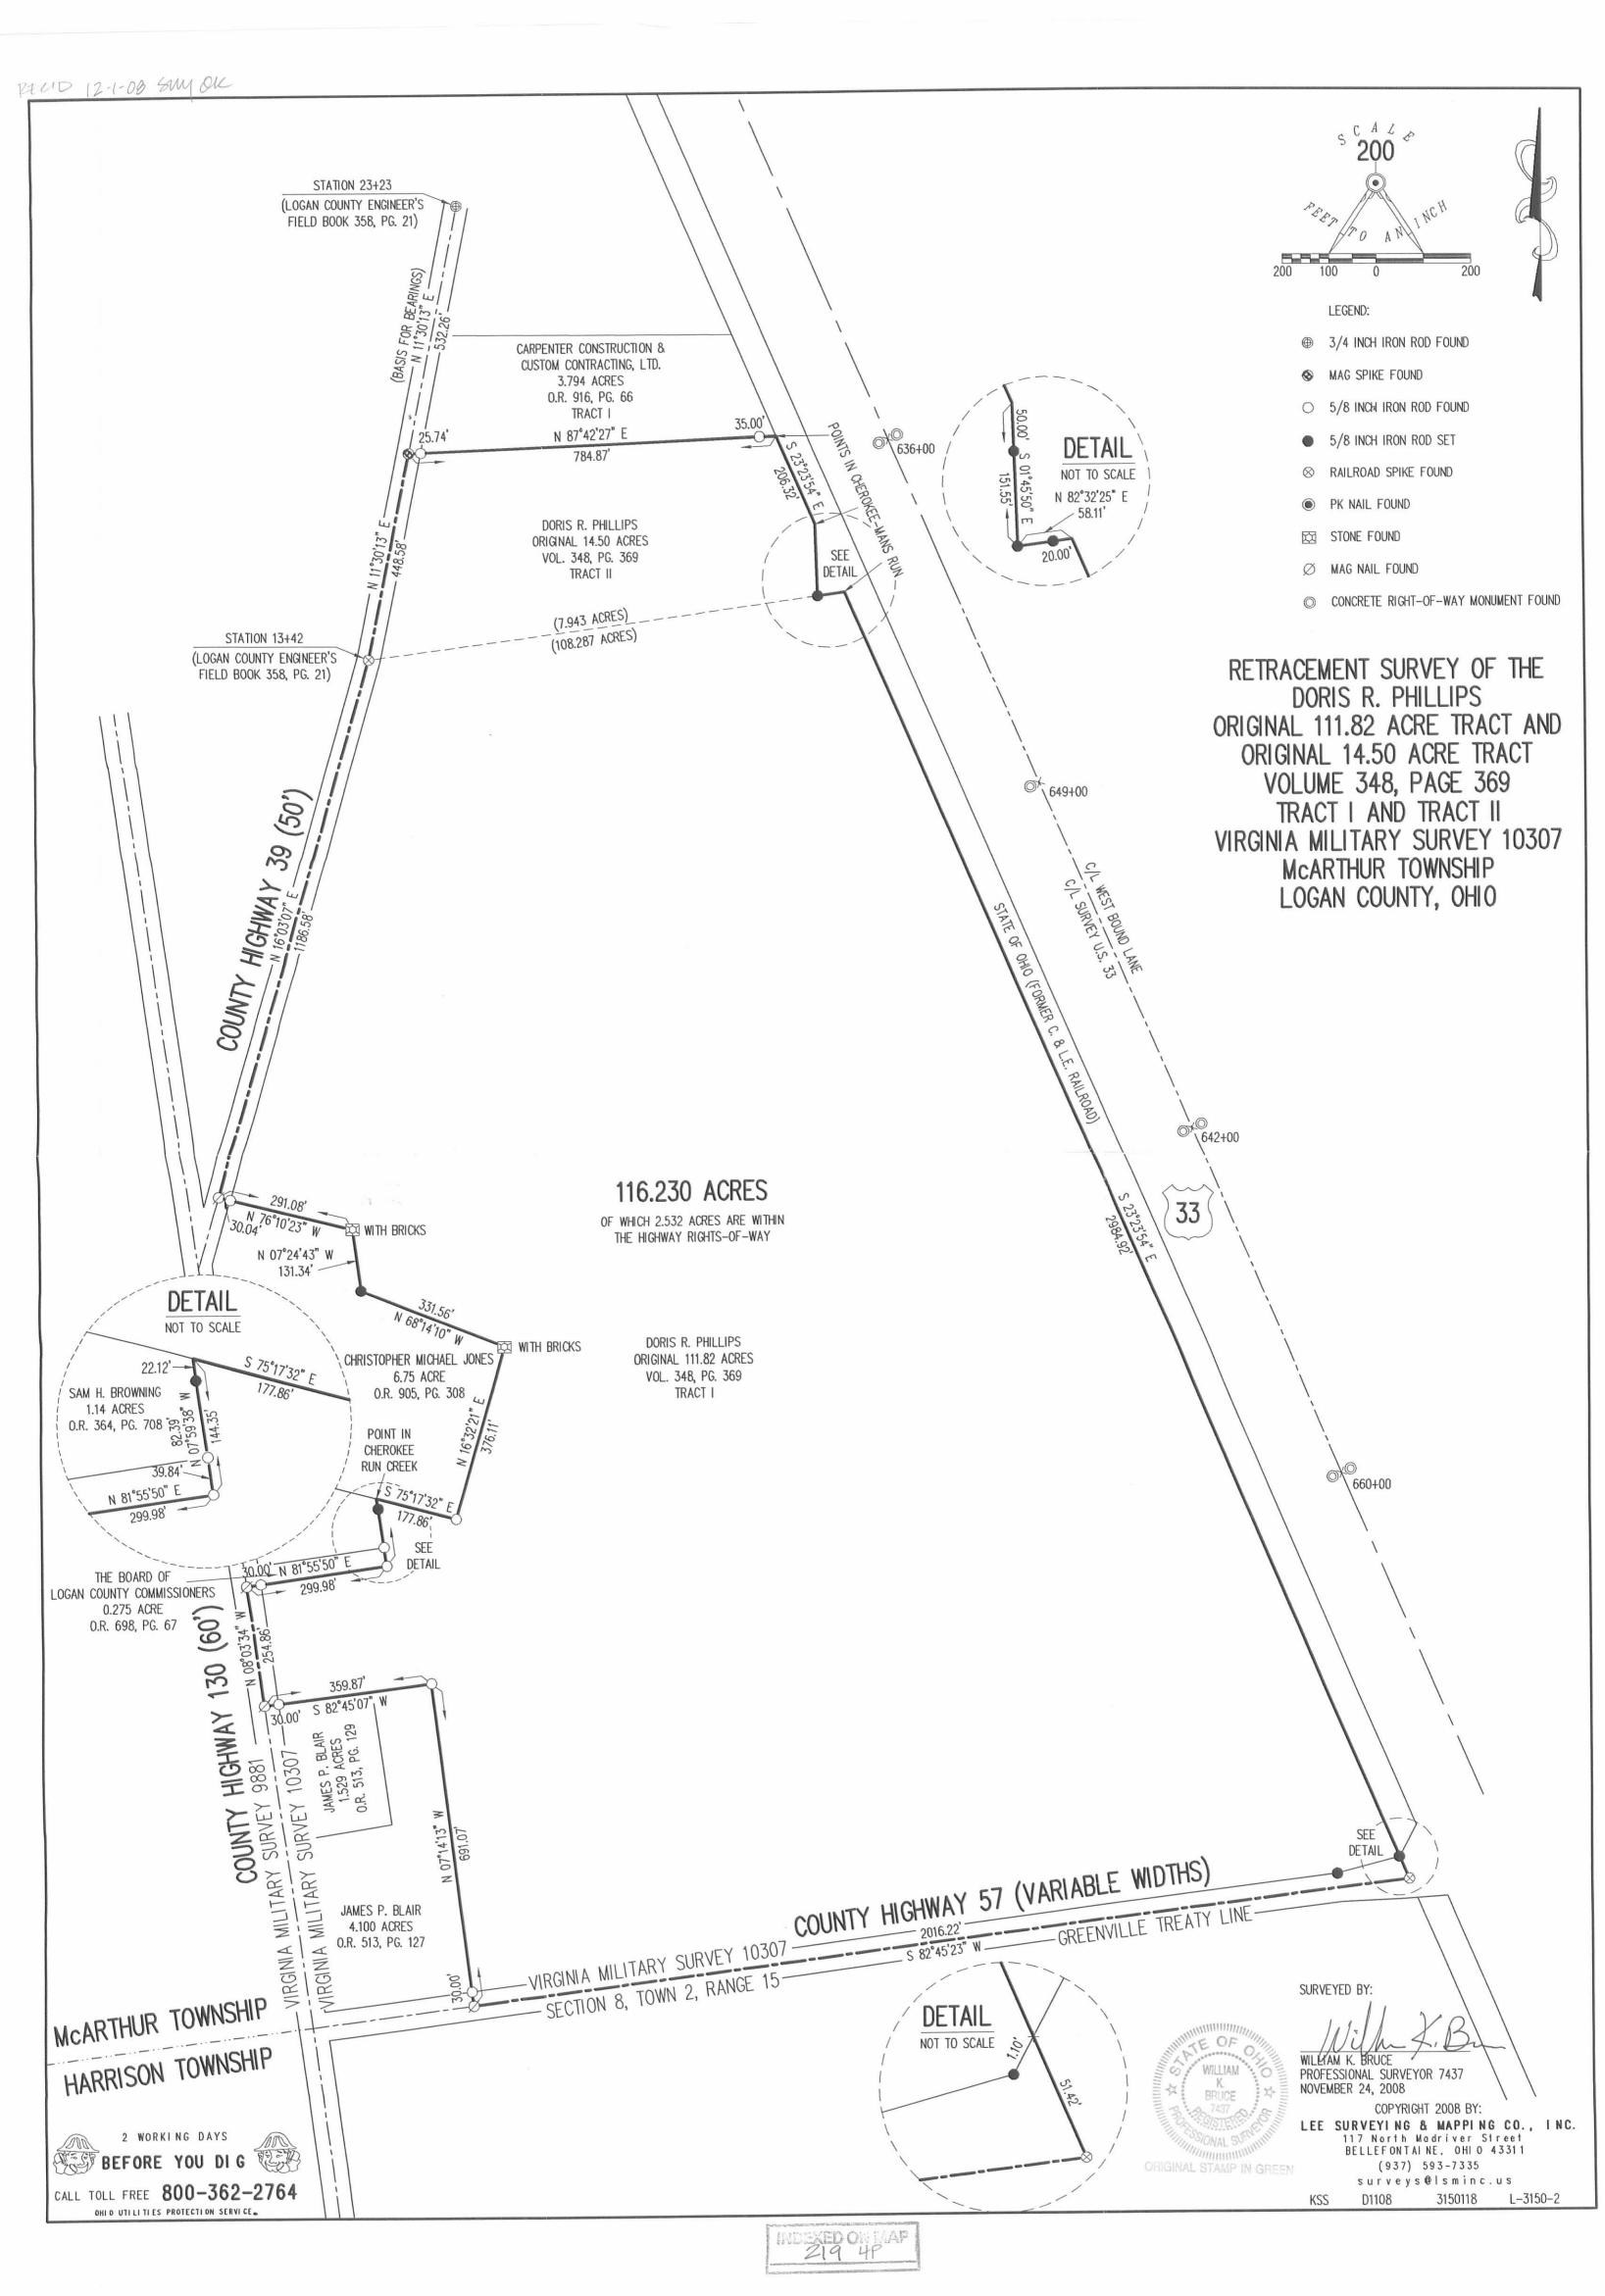

Chas austine Sur austine mile & extate 18.33 line Jence C Supposed to aug 1-1912 Cre 39 line 381/24 516 9/4W 19 30 % Ir End by floor 20,21 O stom and at and race 34.54 (near) intersection O line Courting rike 25.93 set quany stone with X on strike in bar an 17 4 3 Justin this stone planted where iron box not be found. This stone O gravel 593+130=2723 = NW/ one Will track Commence Stone in Huntsvelle by Homy austine as having always - M 81/2 E. This store is at west edger of grand 0.60 set quarry stom with x and in pate in line with south dittelle milibate as place where iron parks - with Huntsville pite, N8-W was town out by road grades. 18.36 5 and bridge floor one Cherokee in a another pike. Dest, clear but truces = 241/3 1/45 S. end of bridge (219)

\_ N 163/4 E, with a austine at 18.95 stone in & wheel track of pike at N. line Ousteric Land & NEX A track of sold by austine to mo News at 0.98 set stone - Milie Will track worth line Offset 5, 10' N 82/2-E 14.00 0 Cherokee 24.60 Black Haw at 84 & Ken 15.62 W. Jene RR 4- 4- way

- with W. line Jence - O.E. of y way 0.12 cross branch 5 23 E 8.67 mill race 1623 O Dry Run - intersects 28.70 Sking branch 45. 40 set slove in O road on IsT'T Live I in line with w. Janu line - Street with X. & per glan bottle with Treaty Line & Oroal S 8 3/4 + W 35,99 Stone at Huntaville Pla

- offer State 10 chain West live with o pike N 8-w to begin -N74W N753/4W Longthe west line: at 7.70 draw irm bay ar S. End end of Bridge ar Pila 18.36 8.87 dains Allen austine admir Fixed SUX of Well Property at 2 da S. end of bridge at side. Lewis Ren ax 2 da Drove 1"0 pine 16" long, K.P. Leibur de 2 da Mut 56/2 Wan 10 de \$ 150 per da each allen anstrus . P.O. Huntsville austine Bros Headwills make record of Surrey Send Description with acres a it is