Beginning at an iron pipe, Southeast corner to Waterfront Land Co.'s present 22.163 Acre tract and the Northeast corner of Waterfront Land Co.'s present 8.22 Acre tract and in the South line of Cooper Ave. as new located (Cooper Ave. being a 50 feet street);

Thence with the South line of Cooper Ave. and the South line of said 22.163 Acre tract, S. 79° 56' W. 665.1 feet to an iron bar, said iron bar being the

true place of beginning:

Thence centinuing with said south lime, S. 79° 56' W. 67.8 feet to the center of a North-South Channel, passing through an iron bar at 30.0 feet and the east edge of said Channel at 47.0 feet;

Themse with the center of said North-South Channel, S. 10° O4 E. 180.0 feet to the intersection of said North-South Channel with an East-West Channel;

Thence with the center of an East- West Channel, N. 79° 56' E. 67.8 feet

te a peint in said Channel;

Thence N. 10° 04' W. 180.0 feet to the place of beginning, passing through an iron bar at 40.0 feet, Centaining 0.280 Acres, more or less.

Of the above described 0.280 Acres, there being 0.11 Acres taken from a present 0.22 Acre tract and 0.17 Acres taken from a 8.22 Acre tract.

Also the right of Ingress and Egress to S. R. No. 235 ever the present 50 feet readway, known as Cooper Ave.

I hereby certify that this a true and accurate description of a survey made by me on May 3, 1969.

Daniel E. Gilbert, P.S. Reg. Sur. Ne. 5402 428 N. Madriver St.



Beginning at an iron pipe, Southeast corner to Waterfront Land Co.'s present 22.163 Acre tract and the Northeast corner of Waterfront Land Co.'s present 8.22 Acre tract and in the South line of Cooper Ave. as new located (Cooper Ave. being a 50 foot street);

Thence with the South line of Cooper Ave. and the South line of said 22.163 Acre tract, S. 79° 56' W. 215.1 feet to an iron bar, said iron bar being the true place of beginning:

The noe centinuing with said south line, S. 79° 56' W. 50.0 feet to an

iren bar;

Themee S. 10° Ch! E. 180.0 feet to the center of an East-West Channel, passing an iron bar at 140.0 feet;

Thence with the center of said Channel, N. 79° 56' E. 50.0 feet to a

point in the center of said Channel;

Thence N. 10° 04' W. 180.0 feet to theplace of beginning, passing through an iron bar at 40.0 feet, centaining 0.207 Acres, more or less.

The above described tract being taken from an 8.22 Acre tract in the name of Waterfront Land Co.

Also the right of Ingress and Egress to S. R. No. 235 ever the present readway, known as Cooper Ave.

I hereby certify that this is a true and accurate description of a survey made by me on May 3, 1969.

Daniel E. Gilbert, P.S.

Reg. Sur. Ne. 5402 428 N. Madriver St.



Beginning at an iren pipe, Seutheast cerner to Waterfrent Land Ce.'s present 22.163 Acre tract and the Nertheast cerner of Waterfrent Land Ce.'s present 8.22 Acre tract and in the Seuth line of Cooper Ave. as new located (Cooper Ave. being a 50 feet street);

Thence with the South line of Cooper Ave. and the South line of said 22.163 Acre tract, S. 79° 56' W. 165.1 feet to an iron bar, said iron bar being the true place of beginning:

Thence centinuing with said south line, S. 79° 56' W. 50.0 feet to an iren bar:

Thence S. 10° Ot E. 180.0 feet to the center of an East-West Channel, passing an iron bar at 140.0 feet;

Thence with the center of said Channel, N. 79° 56' E. 50.0 feet to a point in the center of said Channel;

Thence N. 10° 04' W. 180.0 feet to the place of beginning, passing through an iron bar at 40.0 feet, centaining 0.207 Acres, more or less.

The above described tract being taken from an 8.22 Acre tract in the name of Waterfront Land Co.

Also the right of Ingress and Egress to S. R. No. 235 ever the present readway, known as Cooper Ave.

I hereby certify that this is a true and accurate description of a survey made by me on May 3, 1969.

Daniel E. Gilbert, P.S. Reg. Sur. No. 5402

428 N. Madriver St.



Beginning at an iron pipe, Seutheast corner to Waterfront Land Co.'s present 22.163 Acre tract and the Northeast corner of Waterfront Land Co.'s present 8.22 Acre tract and in the South line of Cooper Ave. as new located (Cooper Ave. being a 50 feet street):

Thence with the South line of Cooper Ave. and the South line of said 22.163 Acre tract, S. 79° 56' W. 615.1 feet to an iron bar, said iron bar being the true place of beginning:

The noe centinuing with said south line, S. 79° 56' W. 50.0 feet to an iren

Thence S. 10° Ch: E. 180.0 feet to the center of an East-West Channel, passing an iron bar at 11.0.0 feet:

Thence with the center of said Channel, N. 79° 56' E. 50.0 feet to a point in said Channel;

Thence N. 10° 04' W. 180.0 feet to the place of beginning, passing through an iron bar at 40.0 feet, centaining 0.207 Acres, more or less.

The above described tract being taken from an 8.22 Acre tract in the name of Waterfront Land Co.

Also the right of Ingress and Egress to S. R. No. 235 ever the present 50 feet readway, known as Cooper Ave..

I hereby certify that this a true and accurate description of a survey made by me on May 3, 1969.

Outel & Hillert

Daniel E. Gilbert, P.S. Reg. Sur. Ne. 5402

428 N. Madriver St.



Beginning at an iron pipe, Seutheast corner to Waterfront Land Co.'s present 22.163 Acre tract and the Northeast corner of Waterfront Land Co.'s present 8.22 Acre tract and in the Seuth line of Cooper Ave. as new located (Cooper Ave. being a 50 feet street);

Thence with the South line of Cooper Ave. and the South line of said 22.163 Acre tract, S. 79° 56' W. 565.1 feet to an iron bar, said iron bar being the true place of beginning;

Thence centinuing with said south line, S. 79° 56' W. 50.0 feet to an

iron bar;

Thence S. 10° 04' E. 180.0 feet to the center of an East-West Channel, passing an iron bar at 140.0 feet;

Thence with the center of said Channel, N. 79° 56' E. 50.0 feet to a point in said Channel:

Thence N. 10° Oh' W. 180.0 feet to the place of beginning, passing through an iron bar at 40.0 feet, centaining 0.207 Acres, more or less.

The above described tract being taken from a 8.22 Acre tract in the name of Waterfront Land Co.

Also the right of Ingress and Egress to S. R. No. 235 ever the present 50 feet readway, known as Ceeper Ave.

I hereby certify that this a true and accurate description of a survey made by me on May 3, 1969.

Daniel E. Gilbert, P.S. Reg. Sur. No. 5402

428 N. Madriver St.



Beginning at an iren pipe, Seutheast cerner to Waterfrent Land Co.'s present 22.163 Acre tract and the Northeast cerner of Waterfrent Land Co.'s present 8.22 Acre tract and in the South line of Cooper Ave. as new located (Cooper Ave. being a 50 feet street);

Thence with the South line of Cooper Ave. and the South line of said 22.163 Acre tract, S. 79° 56' W. 515.1 feet to an iron bar, said iron bar being the true place of beginning;

Thence centinuing with said south line, S. 79° 56' W. 50.0 feet to an iron bar:

Thence S. 10° Oh' E. 180.0 feet to the center of an East-West Channel, passing an iron bar at 140.0 feet;

Thence with the center of said Channel, N. 79° 56' E. 50.0 feet to a point in said Channel;

Thence N. 10° Ch' W. 180.0 feet to the place of beginning, passing through an iron bar at 40.0 feet, centaining 0.207 Acres, more or less.

The above described tract being taken from a 8.22 Acre tract in the name of Waterfront Land Co.

Also the right of Ingress and Egress to S. R. No. 235 ever the present 50 feet readway, known as Cooper Ave.

I hereby certify that this a true and accurate description of a survey made by me on May 3, 1969.

Daniel E. Gilbert, P.S. Reg. Sur. Ne. 5402 428 N. Madriver St.





Beginning at an iron pipe, Southeast corner to Waterfront Land Co.'s present 22.163 Acre tract and the Northeast corner of Waterfront Land Co.'s present 8.22 Acre tract and in the South line of Cooper Ave. as new located (Cooper Ave. being a 50 feet street);

Thence with the South line of Cooper Ave. and the South line of said 22.163 Acre tract, S. 79° 56' W. 465.1 feet to an iron bar, said iron bar being the true place of beginning:

Thence centinuing with said south line, S. 79° 56' W. 50.0 feet to an

iren ber;

Thence S. 10° O4' E. 180.0 feet to the center of an East-West Channel, passing an iron bar at 140.0 feet;

Thence with the center of said Channel. N. 79° 56' E. 50.0 feet to a

point in said Channel;

Thence N. 10° 04' W. 180.0 feet to the place of beginning, passing through an iron bar at 40.0 feet, centaining 0.207 Acres, more or less.

The above described tract being taken from an 8.22 Acre tract in the name of Waterfront Land Co.

Also the right of Ingress and Egress to S. R. No. 235 ever the present 50 feet readway. knewn as Cooper Ave.

I hereby certify that this is a true and accurate description of a survey made by me on May 3, 1969.

Daniel E. Gilbert, P.S. Reg. Sur. No. 5402

428 N. Madriver St.

Bellefentaine, Ohio 43311

E. Gillet



Beginning at an iren pipe, Seutheast cerner to Waterfrent Land Ce.'s present 22.163 Acre tract and the Northeast cerner of Waterfrent Land Ce.'s present 8.22 Acre tract and in the Seuth line of Cooper Ave. as new located (Cooper Ave. being a 50 foot street):

Thence with the South line of Cooper Ave. and the South line of said 22.163 Acre tract, S. 79° 56' W. 415.1 feet to an iron bar, said iron bar being the true place of beginning:

Thence centinuing with said south line, S. 79° 56' W. 50.0 feet to an

iron bar;

Thence S. 10° 04' E. 180.0 feet to the center of an East-West Channel, passing an iron bar at 140.0 feet;

Thence with the center of said Channel, N. 79° 56' E. 50.0 feet to a

point in said Channel;

Thence N. 10° Oh' W. 180.0 feet to the place of beginning, passing through an iron bar at 40.0 feet, centaining 0,207 Acres, more or less.

The above described tract being taken from an 8.22 Acre tract in the name of Waterfront Land Co.

Also the right of Ingress and Egress to S. R. No. 235 ever the present readway, known as Cooper Ave.

I hereby certify that this is a true and accurate description of a survey made by me on May 3, 1969.

Daniel E. Gilbert, P.S.

Reg. Sur. Ne. 5402 428 N. Madriver St.

Bellefentaine, Ohie 43311



(4522)

Beginning at an iren pipe, Seutheast cermer to Waterfrent Land Ce.'s present 22.163 Acre tract and the Northeast cermer of Waterfrent Lan Ce.'s present 8.22 Acre tract and in the Seuth line of Cooper Ave. as new located (Cooper Ave. being a 50 feet street);

Thence with the South line of Cooper Ave. and the South line of said 22.163 Acre tract, S. 79° 56' W. 365.1 feet to an iron bar, said iron bar being the true place of beginning:

Thence centinuing with said south line, S. 79° 56' W. 50.0 feet to an iron bar:

Thence S. 10° 04' E. 180.0 feet to the center of an East-West Channel, passing an iron bar at 140.0 feet:

Thence with the center of said Channel, N. 79° 56' E. 50.0 feet to a point in said Channel:

Thence N. 10° 04' W. 180.0 feet to the place of beginning, passing through an iron bar at 40.0 feet, centaining 0.207 Acres, more or less.

The above described tract being taken from an 8.22 Acre tract in the name of Waterfront Land Co.

Also the right of Ingress and Egress to S. R. No. 235 ever the present readway, known as Cooper Ave.

I hereby certify that this is a true and accurate description of a survey made by me on May 3, 1969.

Daniel E. Gilbert, P.S.

Reg. Sur. Ne. 5402 428 N. Madriver St.



Beginning at an iron pipe, Southeast corner to Waterfront Land Co.'s present 22.163 Acre tract and the Northeast corner of Waterfront Land Co.'s present 8.22 Acre tract and in the South line of Cooper Ave. as new located (Cooper Ave. being a 50 feet street);

Thence with the South line of Cooper Ave. and the South line of said 22.163 Acre tract, S. 79° 56' W. 315.1 feet to an iron bar, said iron bar being the true place of beginning:

Thence centinuing with said south line, S. 79° 56' W. 50.0 feet to an

iron bar;

Thence S. 10° 04' E. 180.0 feet to the center of an East-West Channel, passing an iron bar at 140.0 feet;

Thence with the center of said Channel, N. 79° 56' E. 50.0 feet to a

point in said Channel;

Thence N. 10° 04' W. 180.0 feet to the place of beginning, passing through an iron bar at 40.0 feet, centaining 0.207 Acres, more or less.

The above described tract being taken from an 8.22 Acre tract in the name of Waterfront Land Co.

Also the right of Ingress and Egress to S. R. No. 235 ever the present readway, known as Cooper Ave.

I hereby certify that this is a true and accurate description of a survey made by me on May 3, 1969.

Demiel E. Gilbert, P.S. Reg. Sur. No. 5402

428 N. Madriver St.



Beginning at an iron pipe, Seutheast corner to Waterfront Land Co.'s present 22.163 Acre tract and the Northeast corner of Waterfront Land Co.'s present 8.22 Acre tract and in the South line of Cooper Ave. as new located (Cooper Ave. being a 50 foot street):

Thence with the South line of Cooper Ave. and the South line of said 22.163 Acre tract, S. 79° 56' W. 265.1 feet to an iron bar, said iron bar being the true place of beginning:

Thence centinuing with said south line, S. 79° 56' W. 50.0 feet to an

iren bar;

Thence S. 10° 04' E. 180.0 feet to the center of an East-West Channel, passing an iron bar at 140.0 feet;

Thence with the center of said Channel, N. 79° 56' E. 50.0 feet to a

point in the center of said Channel:

Thence N. 10° 04° W. 180.0 feet to the place of beginning, passing through an iron bar at 40.0 feet, centaining 0.207 Acres, more or less.

The above described tract being taken from an 8.22 Acre tract in the name of Waterfront Land Co.


Also the right of Ingress and Egress to S. R. No. 235 ever the present readway, Knewn as Cooper Ave.


I hereby certify that this is a true and accurate description of a survey made by me on May 3, 1969.

Daniel E. Gilbert, P.S. Reg. Sur. No. 5402

428 N. Madriver St.



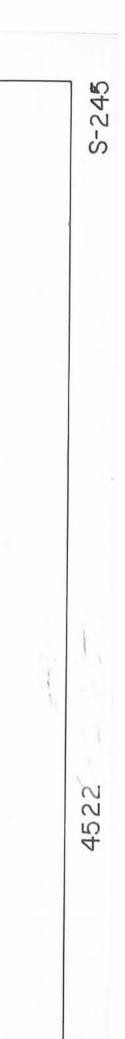

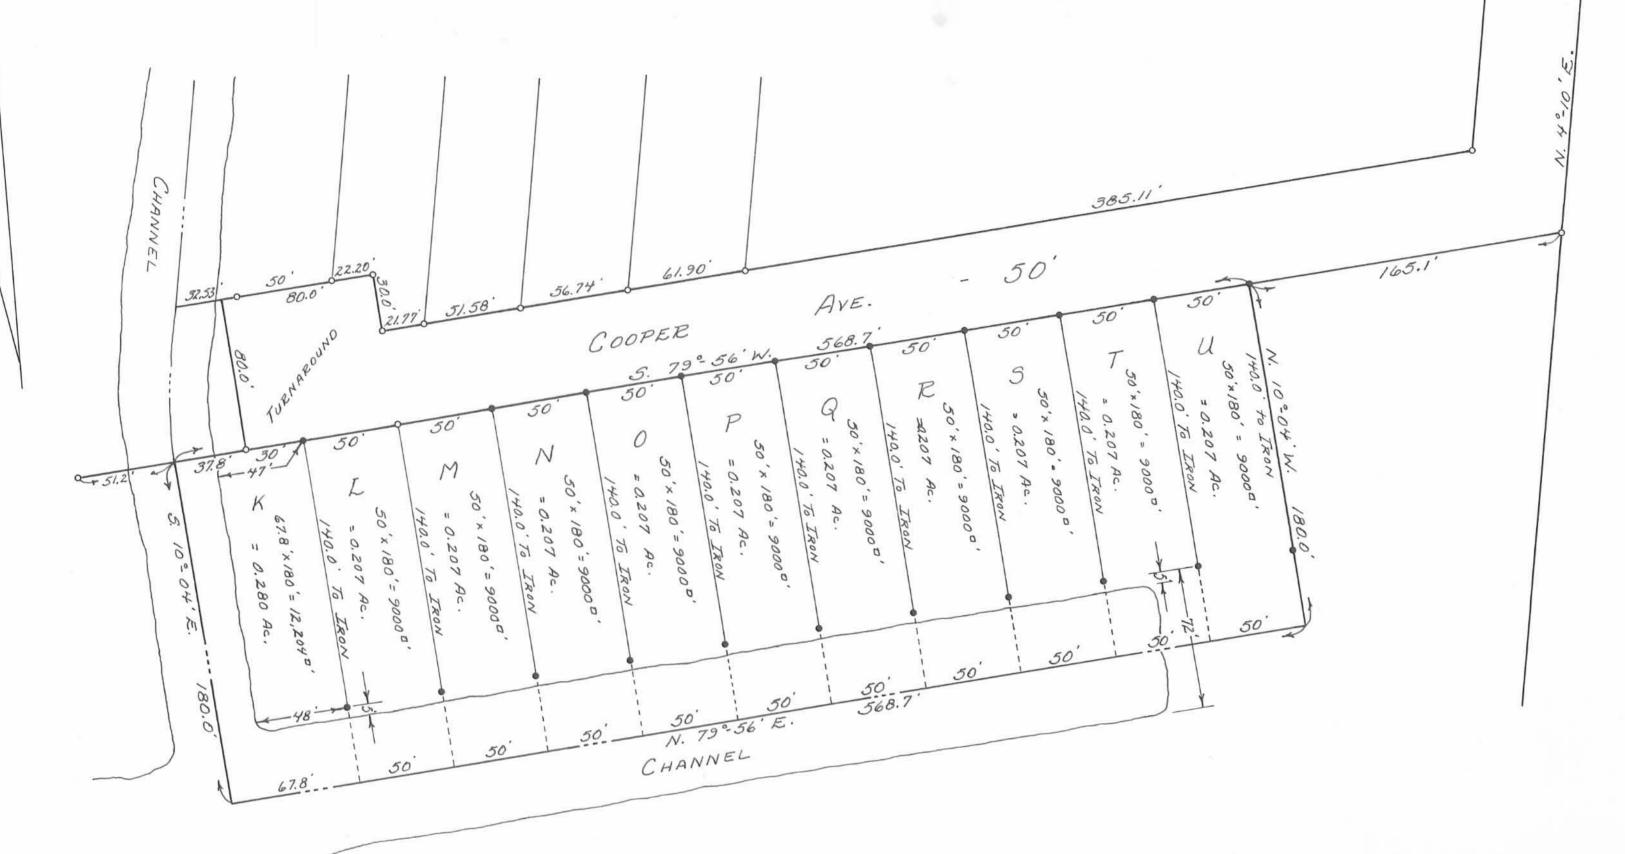

• - 5/8" \$ IRON BARS SET.

WATERFRONT LAND CO. SURVEY SEC. 23 T.6S. R.8 E. STOKES TOWNSHIP LOGAN COUNTY, OHIO MAY 3, 1969

SCALE: 1"=50'

SURVEYED AND PLATTED BY:

DANIEL E. GILBERT, P.S.

REG. SUR. NO. 5402

428 N. MADRIVER ST.

BELLEFONTAINE, OHIO 43311

S-245