Regier Land Release description June, 1971

Being situated in Section 6, Town 4, Range 13; Union Township, Logan County, Ohio.

Beginning at a stone at the northwest corner of Section 6.

Thence with the north line of said Section 6 S 83°-25° E
385.0 feet to an iron.

Thence S 50-58 W 207.9 feet to a point.

Thence N 840-02 W 110.0 to an iron.

Thence N 50-58 E 150.0 feet to an iron.

Thence N 840-02 W 275.0 feet to an iron in the west line of said Section 6 (also the center of Township Road 187).

Thence with the said west line of Section 6 N 5°-58 E 62.0 feet to the place of beginning.

Containing 0.91 of an acre more or less. Being surveyed from a 56.99 acre tract.

Owen K. Shirk Surveyor 4271



REGIER LAND RELEASE SEC. 6; T-4; R-13; UNION TWP. LOGAN CO., OHIO JUNE, 1971 1"=60" DENOTES /RONS Stone SEC. 1 583°-25'€ 385.0 SEC. 6 0 88 K N840-02.W 275.0 110.0 N840-02'W Dwen K. Shirk OWEN K. SHIRK SURVEYOR 4271 INDEXED ON MAP 4487 IP

Regier Survey Description December, 1973

Being situated in Union Township, Logan County, Ohio; and being a part of Section 6, Town 4, Range 13.

Beginning at a stone at the northwest corner of Section 6.

Thence with the north line of Section 6 S 83° - 25'E 1571.0 feet to a iron at the northeast corner of a 28.71 acre tract, said iron is the place of beginning for this description.

Thence continuing with the north line of Section 6 S 83° - 25°E 1145.5 feet to a corner post in the east line of Union Township.

Thence with the east line of Union Township $8.6^{\circ} - 55^{\circ}W$ 1703.5 feet to a corner post.

Thence N 83° - 23'W 1472.5 feet to a iron at the southeast corner of a 17.40 acre tract.


Thence N 5° - 57'E 559.5 feet to a iron.

Thence S 84° - 16'E 315.5 feet to a iron.

Thence N 7° - 58'E 1139.0 feet to the place of beginning.

Containing 49.35 acres more or less. Being surveyed from a 55.13 acre tract.

Owen K. Shirk Surveyor 4271

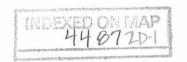

Regier Survey Union Township May 1967 17.40 Acres.

The following described land in Union Township, Logan County, Ohio, and being in Section 6 Town 4 Range 13.

Beginning at an iron in the center of County Road Number 187 at the S.W. corner of the present 105.00 acre tract now in the name of Arnold J. Regier and also being the N.W. corner of a 57.64 acre tract in the name of Chalmers W.Yoder and said beginning point being Station 93 plus 13 as shown for survey of Road Number 187 in Logan County Engineer's Book Number 451 Page 55.

Thence with the center of County Road Number 187 N. 5° - 01 " E. 503.00 feet to an iron.

Thence N. 81° - 13' E. 831.50 feet to an iron.

Thence S. 710 - 13' E. 418.70 feet to an iron.

Thence S. 5° - 02' W. 614.50 feet to an iron in the north line of a 57.64 acre tract in the name of Chalmers W. Yoder.

Thence with the north line of said Yoder track N. 84° - 20' W. 1214.00 feet to the place of beginning.

The above described tract contains 17.40 scres. and being out of the S.W. corner of the present 105.00 acre tract in the name of Arnold J. Regier.

Logan County Engineer



LNDEXED ON MAR



Regier to Ferriman description June, 1971

Being situated in Section 6, Town 4, Range 13; Union Township, Logan County, Ohio.

Beginning at a stone at the northwest corner of Section 6. Thence with the north line of said Section 6 S 83°-25' E 385.0 feet to an iron.


Thence S 50-58' W 207.9 feet to a point.

Thence N 84°-02' W 385.0 feet to an iron in the west line of Section 6 (also the center of Township Road 187), passing thru irons at 110.0 feet and 360.0 feet.

Thence with the said west line of Section 6 N 50-58 E 212.0 feet to the place of beginning.

Containing 1.86 acres more or less. Being surveyed from a 56.99 acre tract.

Owen K. Shirk Surveyor 4271

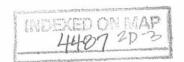


KEGIER SURVEY UNION TWP., LOGAN CO., OHIO SEC. 6, T-4, R-13 - 1" = 300"

STONE TWF. RD. 187 N 50-58'E 1.86 Ac. Tr. 17.40 Ac. Tr. 28.71 Ac. Tr. N5° -57' € 559.5 2791-0880 3155 · Worth line N70-58'E 1139.0 N 83° -23' 49. 35 Ac UNION TWP. 56°-55'W

LIBERTY TWP.

Owen K. Shirk Surveyor 4271 Dec., 1973

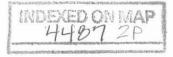

LESLIE H. GEESLIN

REGISTERED SURVEYOR 5248 P. O. BOX 274 RUSHSYLVANIA, OHIO 43347 TELEPHONE: (513) 468-2793

RIEGER SURVEY

June 13, 1995

The following described real estate situated in the State of Ohio, County of Logan, Township of Union, being part of Section 6, Town 4, Range 13 and more particularly described as follows:

Beginning at a 5/8 inch iron bar found at the southeast corner of Dean Hess, etux's 1.00 acre tract as described in O. R. Vol. 254 page 217.

Thence with said Hess' east line N. 5° 59' 24" E. 158.36 feet to a 5/8 inch iron bar found at said Hess' northeast corner.

Thence S. 84° 01' 22" E. 109.61 feet to a 5/8 inch iron bar set in the west line of Jerry Inskeep, etux's 28.71 acre tract as described in O. R. Vol. 16 Page 596

Thence with said Inskeep's west line S. 6° 02' 00" W. 158.29 feet to a 5/8 inch iron bar set.

Thence N. 84° 03' 43" W. 109.45 feet to the place of beginnig.

Containing 0.398 acre more or less.

The above described 0.398 acre tract being part of Arnold Reiger, etux's 105.0 acre tract as described in D. B. vol. 308 Page 401.

Bearings are based on an assumed bearing (S. 84° 02' 00" E.) for the south line of Michael Beebe, etux's 1.86 acre tract as described in O. R. Vol. 152 page 266 in this field survey by Leslie H. Geeslin, Reg. Surveyor 5248 on June 13, 1995.



Leslin A. Auslin

UN A:\12\REIGER2.SAM

INDEXED ON MAP 44673D-1 · Received 6-16-95 OKGCH

LESLIE H. GEESLIN

REGISTERED SURVEYOR 5248 P. O. BOX 274 RUSHSYLVANIA, OHIO 43347 TELEPHONE: (513) 468-2793

REIGER SURVEY

June 13, 1995

The following described real estate situated in the State of Ohio, County of Logan, Township of Union, being part of Section 6, Town 4, Range 13 and more particularly described as follows:

Beginning at a 5/8 inch iron bar found at the southeast corner of Michael Beebe, etux's 1.86 acre tract as described in O. R. Vol. 152 page 266.

Thence with the west line of Jerry Inskeep, etux's 28.71 acre tract as described in O. R. Vol. 16 Page 596 S. 6° 02' 00' W. 300.06 feet to a 5/8 inch iron bar set.

Thence N. 84° 01' 22" W. 109.61 feet to a 5/8 inch iron bar found at the southeast corner of Thomas G. Allen's 0.95 acre tract as described in D. B. Vol. 332 Page 604.

Thence with the east line of said 0.95 acre tract and the east line of said Allen's 0.95 acre tract as described in D. B. Vol. 324 Page 492 N. 5° 59' 24" E. 300.04 feet to a 5/8 inch iron bar found in said Beebe's south line.

Thence with said Beebe's south line S. 84° 02' 00" E. 109.80 feet to the place of beginning.

Containing 0.755 acre more or less.

The above described 0.755 acre tract being part of Arnold Reiger, etux's 105.0 acre tract as described in D. B. vol. 308 Page 401.


Bearings are based on an assumed bearing (S. 84° 02' 00" E.) for the south line of Michael Beebe, etux's 1.86 acre tract as described in O. R. Vol. 152 page 266 in this field survey by Leslie H. Geeslin, Reg. Surveyor 5248 on June 13, 1995.



UN A:\12\REIGER1.SAM

INDEXED ON MAP

Leslin H. Messlin

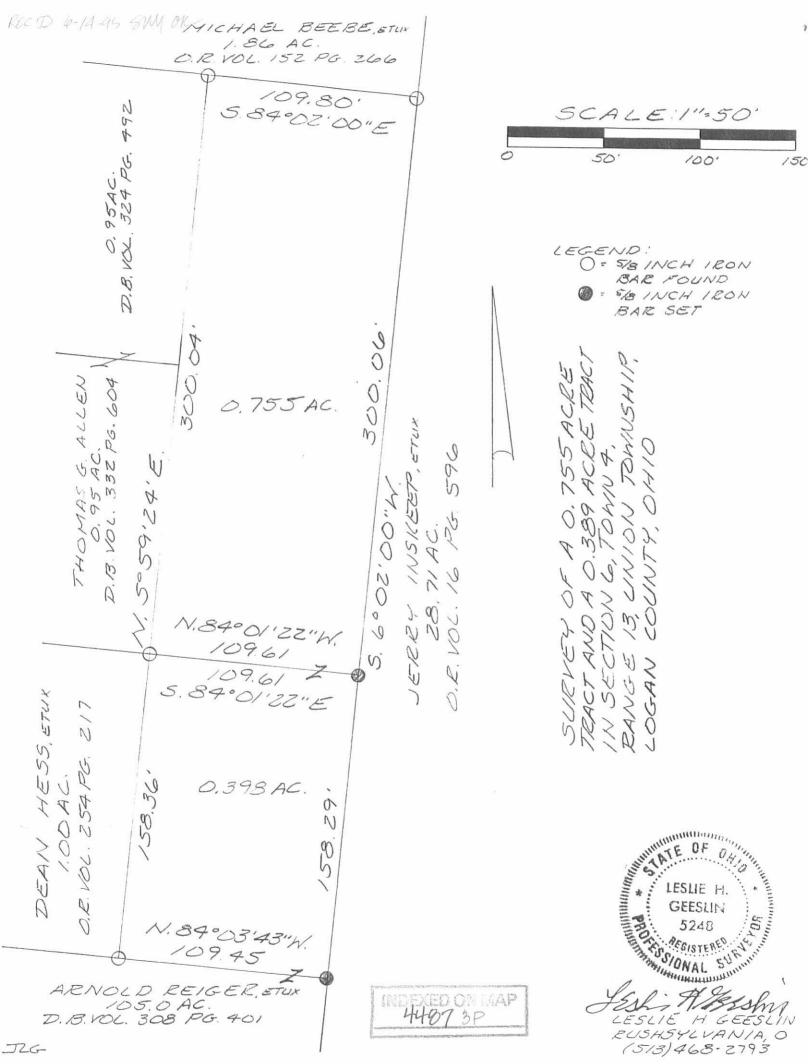

· RECID 5-20-97 SUX

LESLIE H. GEESLIN

REGISTERED SURVEYOR 5248 P. O. BOX 274 RUSHSYLVANIA, OHIO 43347 TELEPHONE: (513) 468-2793

PHELPS SURVEY

May 20, 1997

The following described real estate situated in the State of Ohio, County of Logan, Township of Union, being part of Section 6, Town 4, Range 13 and more particularly described as follows:

Beginning at a cap and nail set in the centerline of Township Road 187 at the northwest corner of Jerry Inskeep, etux's 17.40 acre tract as described in O. R. Vol. 16 page 596.

Thence with the centerline of said T. R. 187 N. 5° 58' 00" E. 201.73 feet to a cap and nail set.

Thence S. 83° 51' 31" E. 384.94 feet to a 5/8 inch iron bar set in the west line of said Inskeep's 28.71 acre tract as described in O. R. Vol. 16 page 596, passing a 5/8 inch iron bar set in the right of way line of said T. R. 187 at 25.01 feet

Thence with the west line of said 28.71 acre tract S. 5° 59' 03" W. 105.80 feet to a 5/8 inch iron bar found in the north line of said 17.40 acre tract

Thence with the north line of said 17.40 acre tract S. 82° 08' 14" W. 396.39 feet to the place of beginning, passing a 3/4 inch iron pipe found at 369.71 feet and the right of way line of said T. R. 187 at 370.64 feet.

Containing 1.359 acres more or less of which 0.114 acre is in the right of way of Township Road 187.

The above described 1.359 acre tract being part of Arnold J. Regier etux's 105.00 acre tract as described in D. B. Vol. 308 page 401

Bearings are based on an assumed bearing (N. 5° 58' 00" E.) for the centerline of Township Road 187 in this field survey by Leslie H. Geeslin, Reg. Surveyor 5248 on May 20, 1997

UNIONTWP\12\PHILLIPS.SAM

4487 4D

WAR LESLING THE ASSESSION

ARNOLD J. REGIER, ETUX 105.00 AC. D.B. VOL. 308 PAGE 401 25.01 5.83°51'31"E. 384.94 05.80 1.359 AC. 396.39' SCALE: 1"= 60' 5.82°08'14"W. 60. 120 180" 17.40 AC. 25.15 LEGEND: @ . 5/8 INCH IRON 0.931 BAR FOUND A = CAP AND NAIL SET SURVEY OF 1.359 ACRES IN 0 = 5/8 INCH I RON SECTION 6, TOWN 9, RANGE 13, BAR SET () = 3/4 INCH IRON UNION TOWNSHIP LOGAN PIPE FOUND COUNTY OHIO FOR CHUCK PHELPS ON MAY 20, 1997 EUSHSYLVANIA, O (937) 468-2793

JLB



EDWARDS SURVEYING 110 SOUTH MAIN STREET URBANA, OHIO 43078 (937) 653-6508



LEGAL DESCRIPTION FOR REGIER'S 2.133 ACRE TRACT

Being situate in the State of Ohio, County of Logan, Township of Union and being a part a part of the Northwest quarter of Section 6, Town 4, Range 13, and being more particularly described as follows;

Beginning for reference at an iron bar found in a monument box on the centerline of Township Road 187 (50' right-of-way) at the Northwest corner of said Section 6;

thence with the centerline of Township Road 187 and the west line of said section 6, S-5°58'00"-W, 768.93'(feet) to a Mag Nail found at the Northwest corner of the tract hereinafter described, said Mag Nail found also being at the Southwest corner of a 0.772 acre tract conveyed to Dean A. Hess by Deed recorded in Official Record 294, Page 582 of the Logan County Records, also being the true point of beginning;

thence with the South line of said Hess' tract, S-87°46'22"-E, 385.21'(feet) to a 5/8" diameter iron bar with "Geeslin" cap found at grade at the Southeast corner of said Hess' tract, said iron bar also found being on the West line of a 28.71 acre tract conveyed to Jerry T. Inskeep by Deed recorded in Official Record 16, Page 596 of the Logan County Records, passing for reference a 5/8" diameter iron bar with "Geeslin" cap found at grade on the right-of-way line of Township Road 187 at 25.05'(feet);

thence with the West line of said Inskeep tract, S-5°50'36"-W, 254.64'(feet) to a 5/8" iron bar with "Geeslin" cap found at grade at the Northeast corner of a 1.359 acre tract conveyed to Dean A. Hess by Deed recorded in Official Record 366, Page 210 of the Logan County Records;

thence with the North line of said Hess' 1.359 acre tract, N-83°51'28"-W, 384.94'(feet) to a Mag Nail found on the centerline of Township road 187, passing for reference a 5/8" iron bar found with "Geeslin" cap at 0.1' below grade on the East line of Township Road 187 at 359.94'(feet);

thence with the centerline of Township Road 187, N-5°58'00"-E, 228.34'(feet) to the place of beginning;

Containing 2.133 acres, 0.132 acre of which is within the road right-of-way, but being subject to the rights of all legal highways and all easements of record.


The herein described tract is the remaining area of a 105 acre tract conveyed to Arnold J. Regier by Deed recorded in Deed Volume 308, page 401 of the Logan County Deed Records.

The foregoing description prepared by and in accordance with a field survey by William D. Edwards, Professional Surveyor No. 7574, November 13, 2000. All iron bars set are 5/8"x30" iron re-bar with a yellow plastic cap stamped "EDWARDS PS 4792 PS 7574". The basis of bearings for the herein described tract is the centerline of Township Road 187 per Official Record 294, Page 582 of the Logan County Records, (N-5°58'00"-E).

William D. Edwards

Professional Surveyor No. 7574

INDEXED ON MAP 4487 5D

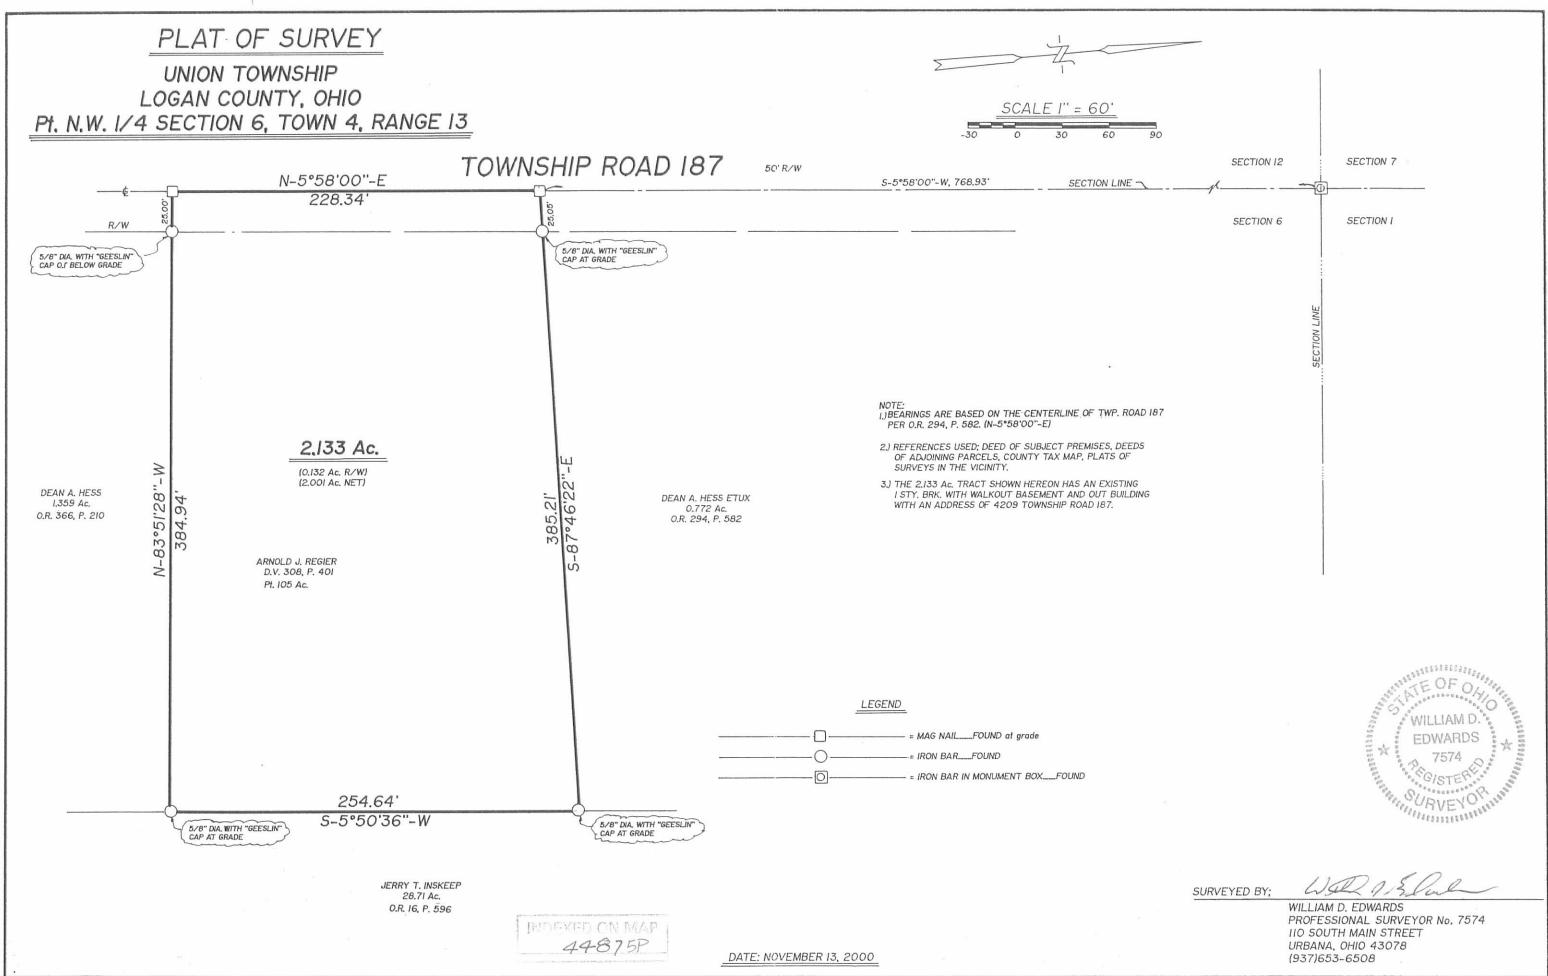

LESLIE H. GEESLIN

REGISTERED SURVEYOR 5248
P. O. BOX 274
RUSHSYLVANIA, OHIO 43347
TELEPHONE: (513) 468-2793

HESS SURVEY

June 11, 1996

The following described real estate situated in the State of Ohio, County of Logan, Township of Union, being part of Section 6, Town 4, Range 13 and more particularly described as follows:

Beginning at a R. R. spike found in the centerline of Township Road 187 at the southwest corner of Dean Hess, etux's 1.00 acre tract as described in O. R. Vol. 254 page 217.

Thence with said Hess' south line and the south line of his 0.398 acre tract as described in O. R. Vol. 262 Page 454 S. 84° 03' 43" E. 384.47 feet to a 5/8 inch iron bar found in the west line of Jerry Inskeep, etux's 28.71 acre tract as described in O. R. Vol. 16 page 596.

Thence with said Inskeep's west line S. 6° 02' 00" W. 75.00 feet to a 5/8 inch iron bar set.

Thence N. 87° 46' 59" W. 385.21 feet to a cap and nail set in the centerline of said T. R. 187, passing a 5/8 inch iron bar set at 360.16 feet.

Thence with the centerline of said T. R. 187 N. 5° 58' 00" E. 100.00 feet to the place of beginning.

Containing 0.772 acre more or less of which 0.057 acre is in the right of way of Township Road 187.

The above described 0.772 acre tract being part of Arnold Reiger, etux's 105.0 acre tract as described in D. B. Vol. 308 Page 401.

Bearings are based on an assumed bearing (N. 5° 58' 00" E.) for the centerline of Township Road 187 in this field survey by Leslie H. Geeslin, Reg. Surveyor 5248 on June 11, 1996.

INDEXED ON MAP 4487 CD

Variation for a following

LESLIE H. *

GEESLIN

5248

SONAL SURFERENCE


SURFERENCE

SURFAMILIATION

SOLONAL

SURFAMILIATION

SURFAMILIAT

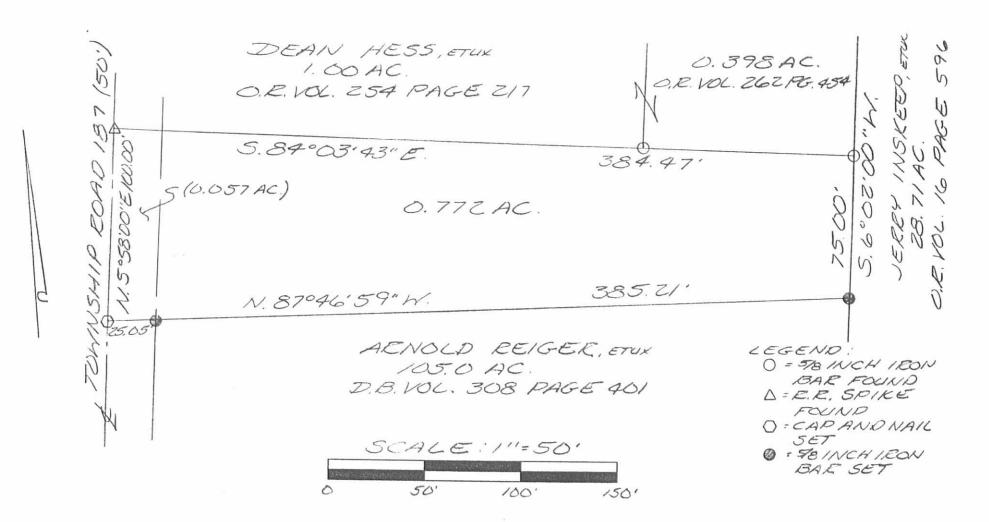

SURVEY OF D. TTZ ACKE IN SECTION 6, TOWN 4, RANGE 13, UNION TOWNSHIP, LOGAN COUNTY, WHIO FOR DEAN HESS ON JUNE 11, 1996



INDEXED ON MAP 4487 UP

Jesh A Jesshin LESLIE H. GEESLIN RUSHSYLVANIA, O (513)468-2793

Description of Survey . for Arnold Regier

A parcel of land situate in Section 6, Township 4, Range 13 on Township Road Number 187 in Union Township, Logan County, Ohio and beging more particularly described as follows :

Beginning at an iron rod found in the centerline of Township Road Number 187 on the western line of Section 6 at the southwest corner of the Thomas Allen lot as recorded in Deed Book 332 at page 604 and bearing S. 05-58'00" W., 300.00 feet from an iron rod found at the northwest corner of the Allen lot and S. 05-58'00" W., 512.00 feet from a railroad spike found at the northwest corner of Section 6;

Thence with the Allen lot S. 84-02'00" E. for 275.00 feet (passing an iron rod set at 25.00 feet) to a found iron rod;

Thence S. 05-58'00" W. for 158.50 feet to a set iron rod;

Thence N. 84-02'00" W. for 275.00 feet (passing an iron rod set at 250.00 feet) to a railroad spike set in the centerline of Township Road Number 187 and the western line of Section 6;

Thence with Township Road Number 187 and the western line of Section 6 N. 05-58'00" E. for 158.50 feet to the Point of Beginning, containing 1.00 acre, more or less;

And being a part of the 105 acre tract conveyed to Arnold Regier by Otis Ruby by deed dated July 19, 1966 as recorded in Deed Book 308 at page 401 and after conveyances is calculated to contain 5.78 acres;

As shown on the "Plat of Survey for Arnold Regier" attached and made a part of this description. This description is based on a field survey dated December 23, 1988 and the bearings are based on a December, 1973 survey by O.K. Shirk as referenced to the centerline of Township Road Number 187. The centerline bearing from the 1973 survey is N.05°58'00"E.

ennish This description was written by :

Dennis L. Fisher WV LLS. No. 670

RPE. No. 8684


December 23, 1988

Under the supervision of

William Ambrose

Ohio Prof. Surveyor # 6712

TE OF ONO WHILLIAM AMBROSE

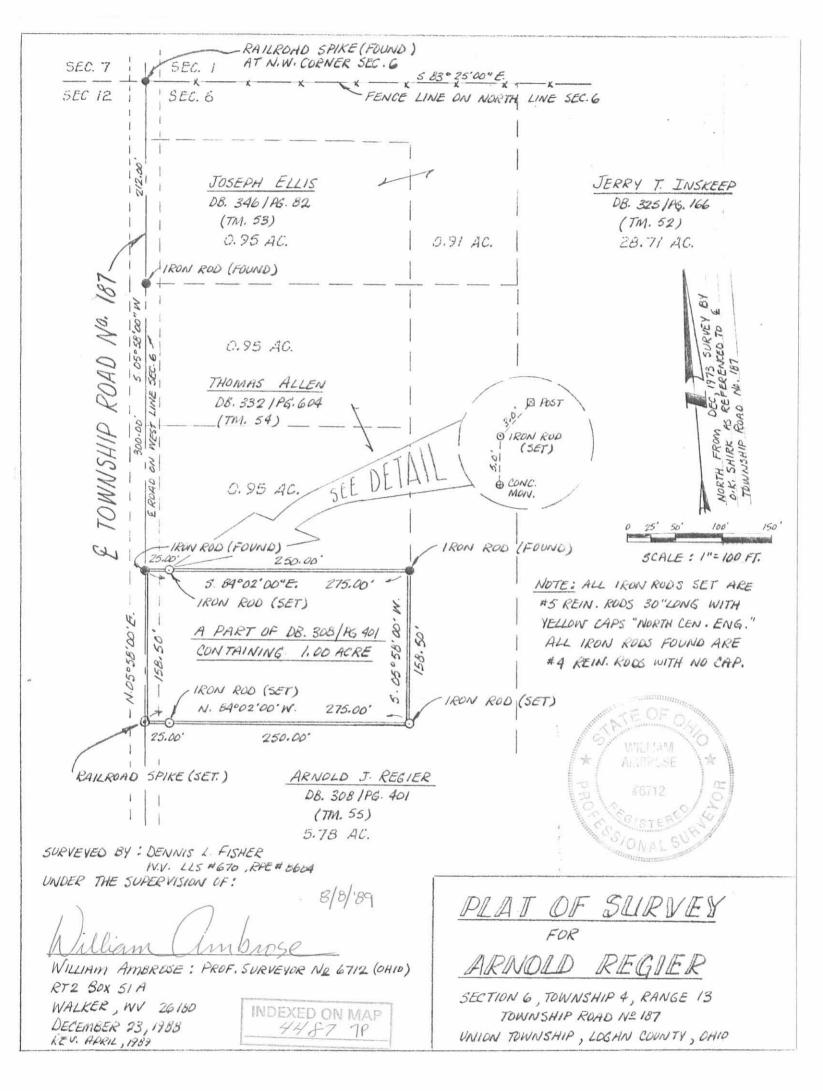

REGIER NORTH TRACT DESCRIPTION

(FEBRUARY, 1969)

Being situated in Section 6, Town 4, Range 13; Union Township, Logan County, Ohio.

Beginning at a iron in the west line of said Section 6 (also the center of Township Road #187) that bears S5°-58°W 62.0 feet from a stone at the northwest corner of said Section 6.

Thence S84°-02°E 275.0 feet to a iron, passing thru a iron at 25.0 feet.

Thence S50-58'W 150.0 feet to a iron.

Thence N84°-02°W 275.0 feet to a iron in the said west line of Section 6, passing thru a iron at 250.0 feet.

Thence with the west line of said Section 6 (also the center of Township Road #187) N50-58°E 150.0 feet to the place of beginning.

Containing 0.95 of an acre more or less. Being surveyed from a 87.60 acre tract.

OWEN K. SHIRK

Quen K. Shirk

SURVEYOR 4271



REGIER TO LUKE DESCRIPTION

APRIL. 1969

Being situated in Section 6, Town 4, Range 13, Union Township; Logan County. Ohio.

Beginning at a iron in the north line of Section 6 that bears S 830-25°E 385.0 from the northwest corner of said Section 6.

Thence continuing with the north line of said Section 6 S 830-25°E 1186.0 feet to a iron.

Thence S 70-58 W 1139.0 feet to a iron by a corner post.
Thence N 840-16 W 315.5 feet to a iron in the north line of Luke's 17.40 acre tract.

Thence N 5° -57°E 55.0 feet to a iron. Thence N 70° -18°W 418.7 feet to a iron. Thence S 82° -08°W 437.3 feet to a iron.

Thence N 50-58°E 1102.0 feet to the place of beginning. Containing 28.71 acres more or less; being surveyed from a 87.60 acre tract.

Right of Way Easement:

The above described tract is subject to the following 20.0

foot right of way easement.

Beginning at a point in the west line of the above described tract that bears S 50-58 W 779.0 feet from the place of beginning of the above described tract.

Thence S 800-57°E 1158.6 feet to a point in the east line of the above described tract.

Thence S 7258 W 20.0 feet. Thence N 800-57 W 1158.0 feet.

Thence N 50-58°E 20.0 feet to the place of beginning for this right of way easement.

OWEN K. SHIRK

SURVEYOR 4271

INDEXED ON MAP 4407 9D

Land Surveys . Topography . Subdivisions . Construction Layout

117 N. Madriver St. Bellefontaine OH 43311



Phone: (937) 593-7335 Fax: (937) 593-7444 surveys@lsminc.us

ALLEN 0.265 ACRE

Lying in Section 6, Town 4, Range 13, Union Township, Logan County, Ohio.

Being out of the Thomas Gene Allen and Linda Diane Allen 0.95 acre tract as deeded and described in Volume 332, Page 604 and the Thomas G. Allen and Linda D. Allen 0.755 acre tract as deed and described in Official Record 262, Page 452 of the Logan County Records of Deeds and being more particularly described as follows:

Commencing at a 3/4 inch iron rod found inside a monument box at the northwest corner of Section 6 and the center-line of Township Road 187 (50 feet wide).

THENCE, with the west line of Section 6 and the center-line of Township Road 187, S 05°-58'-00"W, a distance of 480.51 feet to a MAG nail set at the TRUE POINT OF BEGINNING.

THENCE, S 84°-01'-07"E, a distance of 384.54 feet to a 5/8 inch iron rod set, passing a 5/8 inch iron rod set at 25.00 feet.

THENCE, with the west line of the Jerry T. Inskeep 28.71 acre tract (O.R. 16, Pg. 596, Tract II), S 05°-58'-53"W, a distance of 30.00 feet to a 5/8 inch iron rod found.

THENCE, with the north line of the Stacy K. Shenefield 0.398 acre tract (O.R. 961, Pg. 472, Tract III) and the Stacy K. Shenefield 1.00 acre tract (O.R. 691, Pg. 472, Tract I), N 84°-01'-07"W, a distance of 384.54 feet to a 5/8 inch iron rod found, passing a 5/8 inch iron rod found at 359.46 feet.

THENCE, with the west line of Section 6 and the center-line of Township Road 187, N 05°-58'-00"E, a distance of 30.00 feet to the point of beginning.

Containing 0.265 acre of which 0.017 acre is within the highway right-of-way. 0.172 acre is out of the 0.95 acre tract and 0.093 acre is out of the 0.755 acre tract.

This parcel is to be attached to an adjoining tract of land and is not to be used as a separate and independent parcel.

Property is subject to any and all previous easements and rights-of-way of record.

The basis for bearings is the center-line of Township Road 187, being S 05°-58'-00"W, a distance of 480.51, and all other bearings are from angles and distances measured in a field survey by Lee Surveying and Mapping Co., Inc. on October 2, 2015.

5

OF

William K. Bruce

Professional Surveyor 7437

Description prepared by:

October 2, 2015

L-60050915

INDEXED ON MAP

SECTION 7 SECTION 1, TOWN 3, RANGE 14 LEGEND SCAL SECTION 12 SECTION 6, TOWN 4, RANGE 13 5/8 INCH IRON ROD SET WITH PLASTIC I.D. CAP STAMPED "LSM7437" O 5/8 INCH IRON ROD FOUND ☑ 3/4 INCH IRON ROD FOUND INSIDE A MONUMENT BOX MAG NAIL SET BASIS FOR BEARINGS S 05'58'00" W SURVEY OF 0.265 ACRE TRACT OUT OF THOMAS GENE ALLEN AND LINDA DIANE ALLEN THOMAS GENE ALLEN THOMAS G. ALLEN AND LINDA D. ALLEN 0.95 ACRE TRACT 0.755 ACRE TRACT AND LINDA DIANE ALLEN VOL. 332, PG. 604 (50)O.R. 262, PG. 452 25.00' 0.95 ACRE TRACT VOLUME 332, PAGE 604 THIS PARCEL IS TO BE ATTACHED TO AN ADJOINING TRACT S 84°01'07" F TOWNSHIP ROAD 187 OF LAND AND IS NOT TO BE USED AS A SEPARATE AND 384.54 THOMAS G. ALLEN INDEPENDENT PARCEL AC.) 25.08 0.265 ACRE AND LINDA D. ALLEN (0.093 OF WHICH 0.017 ACRE IS WITHIN THE 384.54 05,58'53" 0.755 ACRE TRACT 30.00 N 84°01'07" W HIGHWAY RIGHT-OF-WAY. OFFICIAL RECORD 262, PG. 452 STACY K. SHENEFIELD SECTION 6, TOWN 4, RANGE 13 1.00 ACRE TRACT STACY K. SHENEFIELD UNION TOWNSHIP O.R. 961, PG. 472 0.398 ACRE TRACT TRACT I JERRY T. INSKEEP LOGAN COUNTY, OHIO O.R. 961, PG. 472 28.71 ACRE TRACT TRACT III O.R. 16, PG. 596 SURVEYED BY: TRACT II WILLIAM K. BRUCE PROFESSIONAL SURVEYOR 7437 OCTOBER 2, 2015 COPYRIGHT 2015 BY: LEE SURVEYING & MAPPING CO., INC. 2 WORKING DAYS 117 North Madriver Street BELLEFONTAINE, OHIO 43311 BEFORE YOU DIG (937) 593-7335 WWW. LSMINC. US CALL TOLL FREE 800-362-2764 surveys@lsminc.us D0915 60050915 L-6005-3 ADW OHIO UTILITIES PROTECTION SERVICE_