




Main St. Profile De Graff Ohio

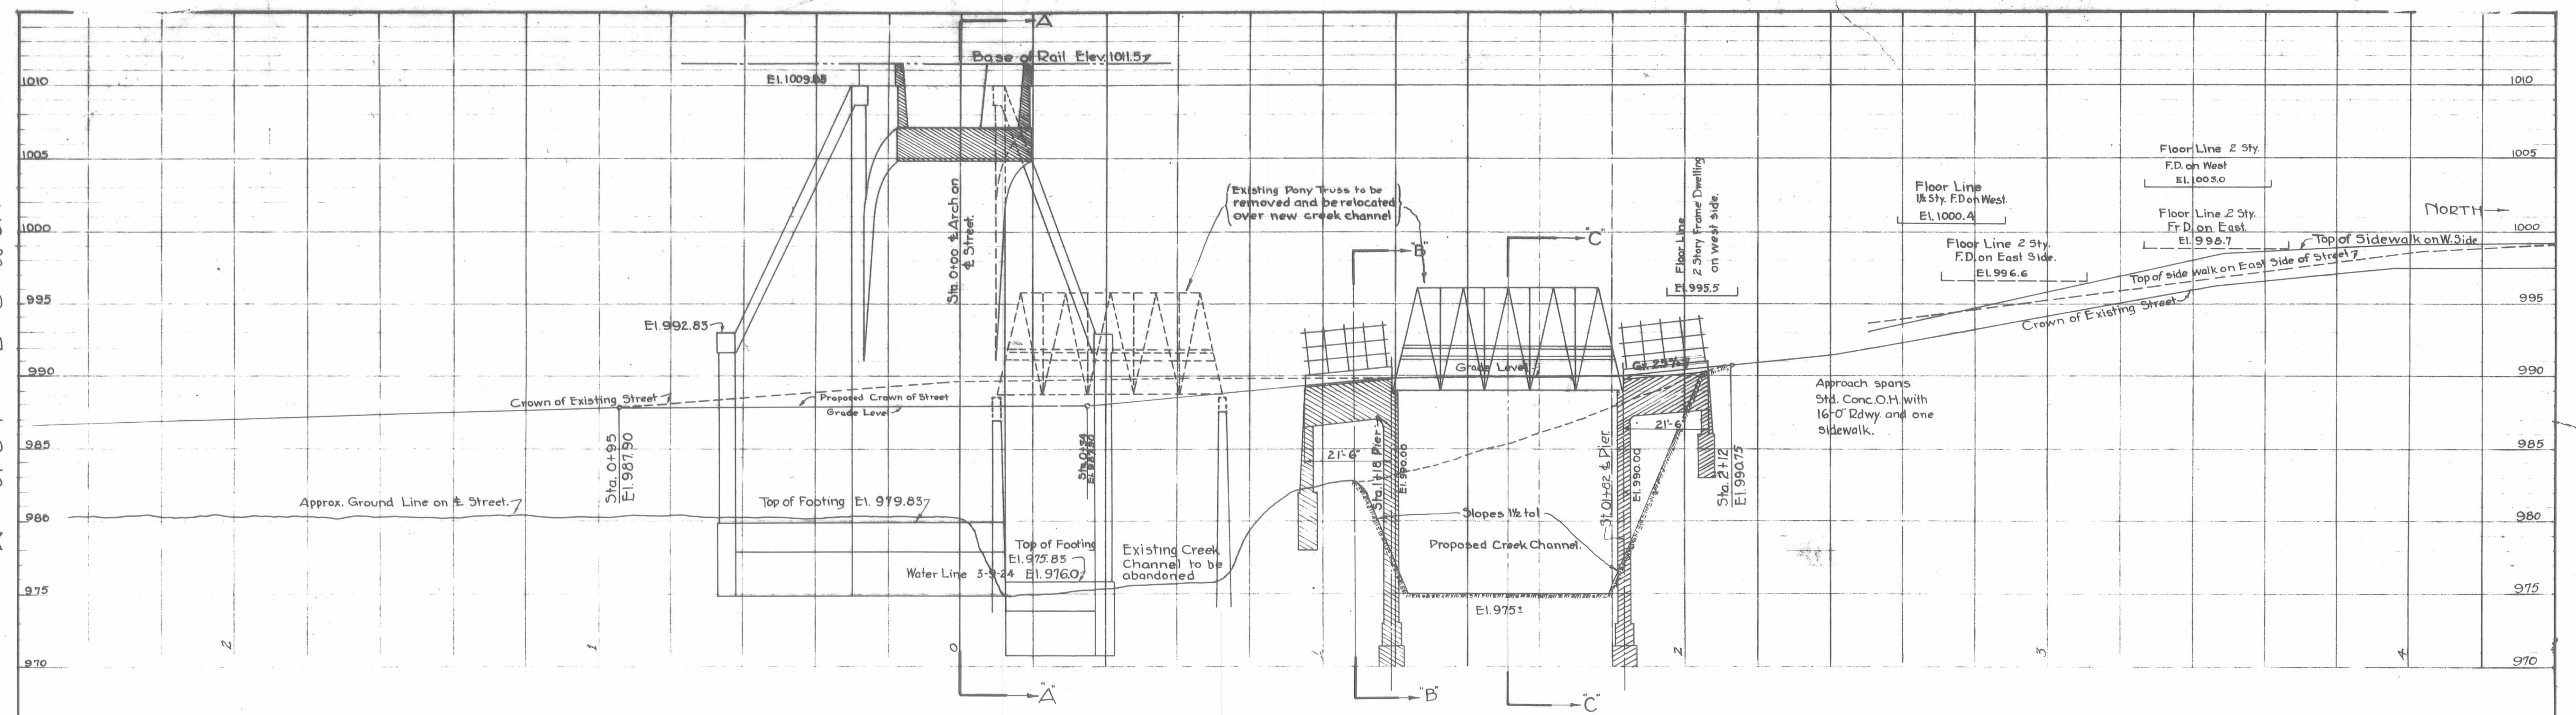


PROFILE ON E MAIN STREET
 Scale: Vertical 5 feet to an inch, Horizontal 20 feet to an inch

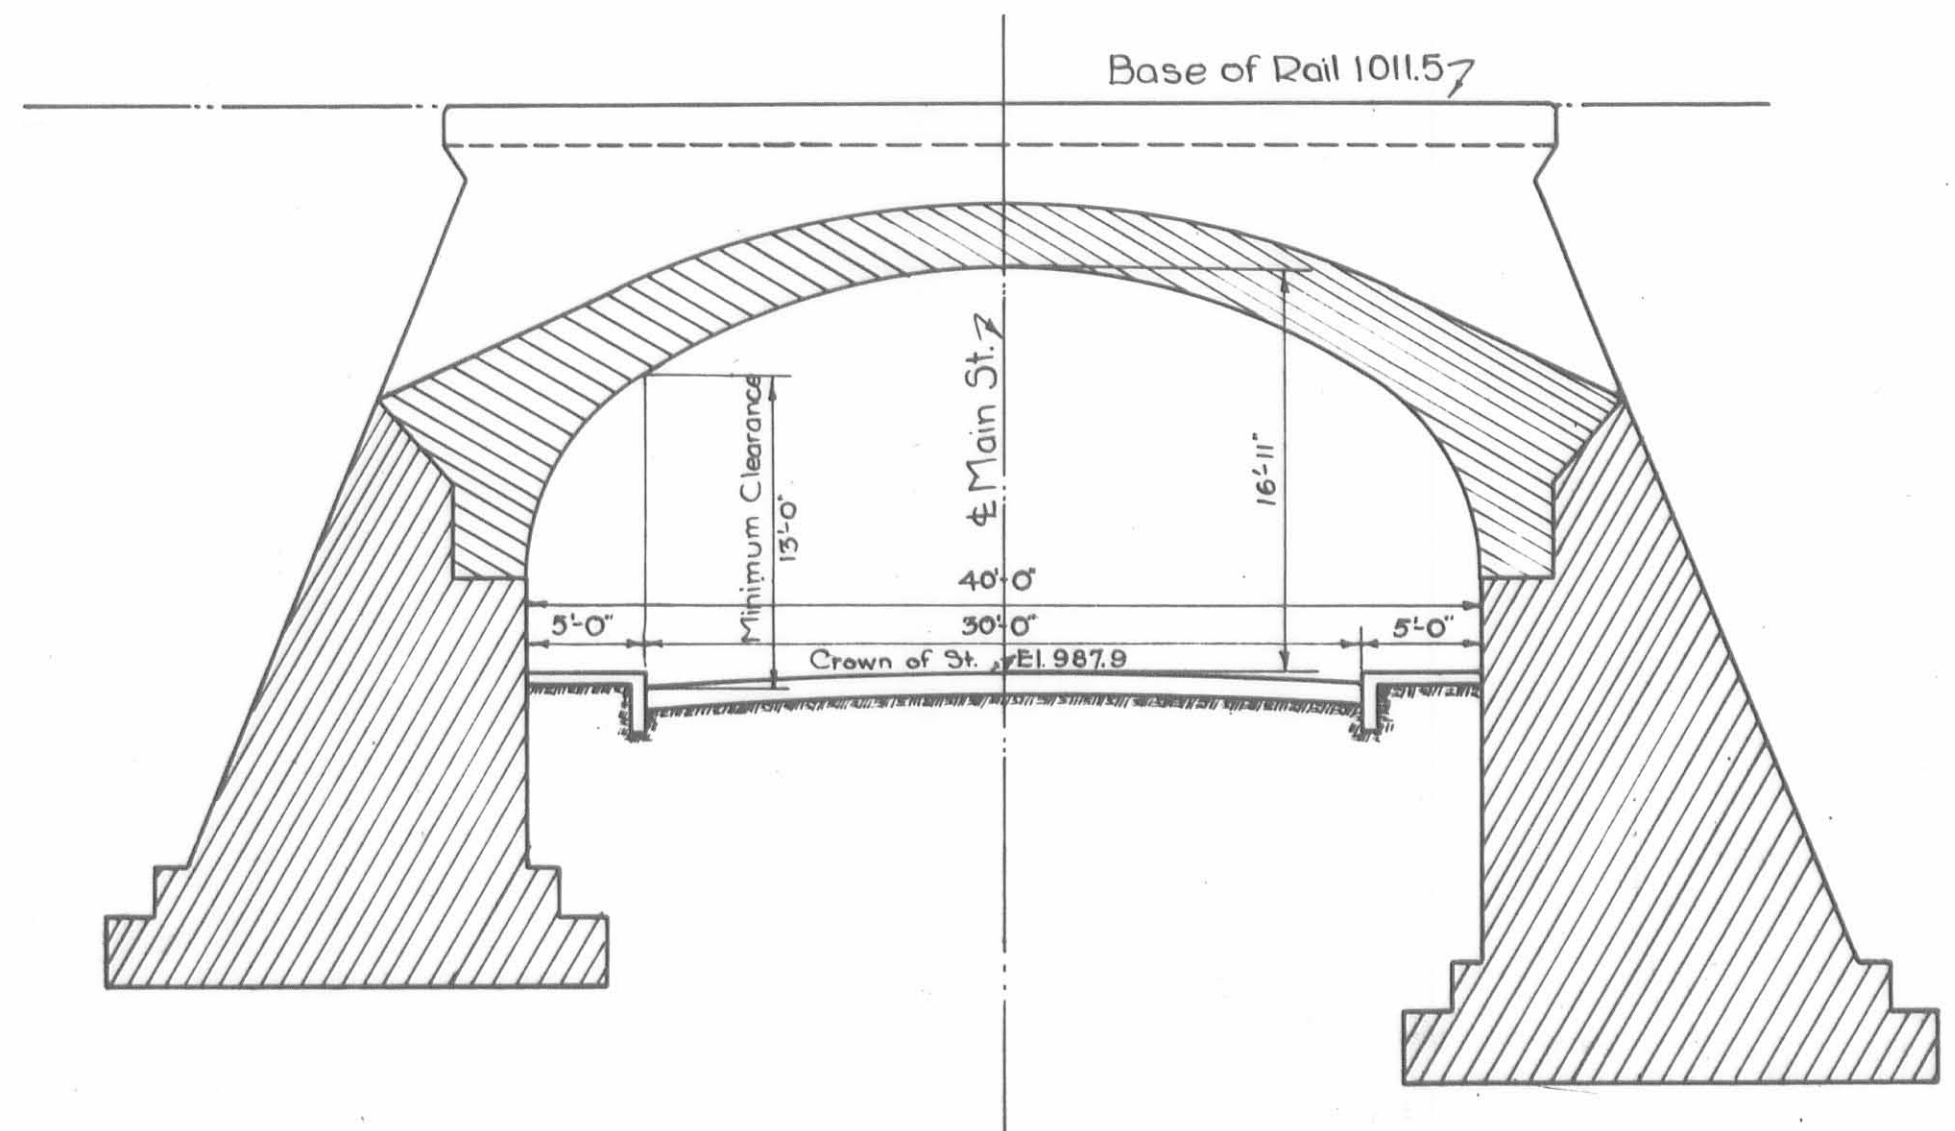

SECTION "A-A"
 Scale 1/8" = 1'-0"

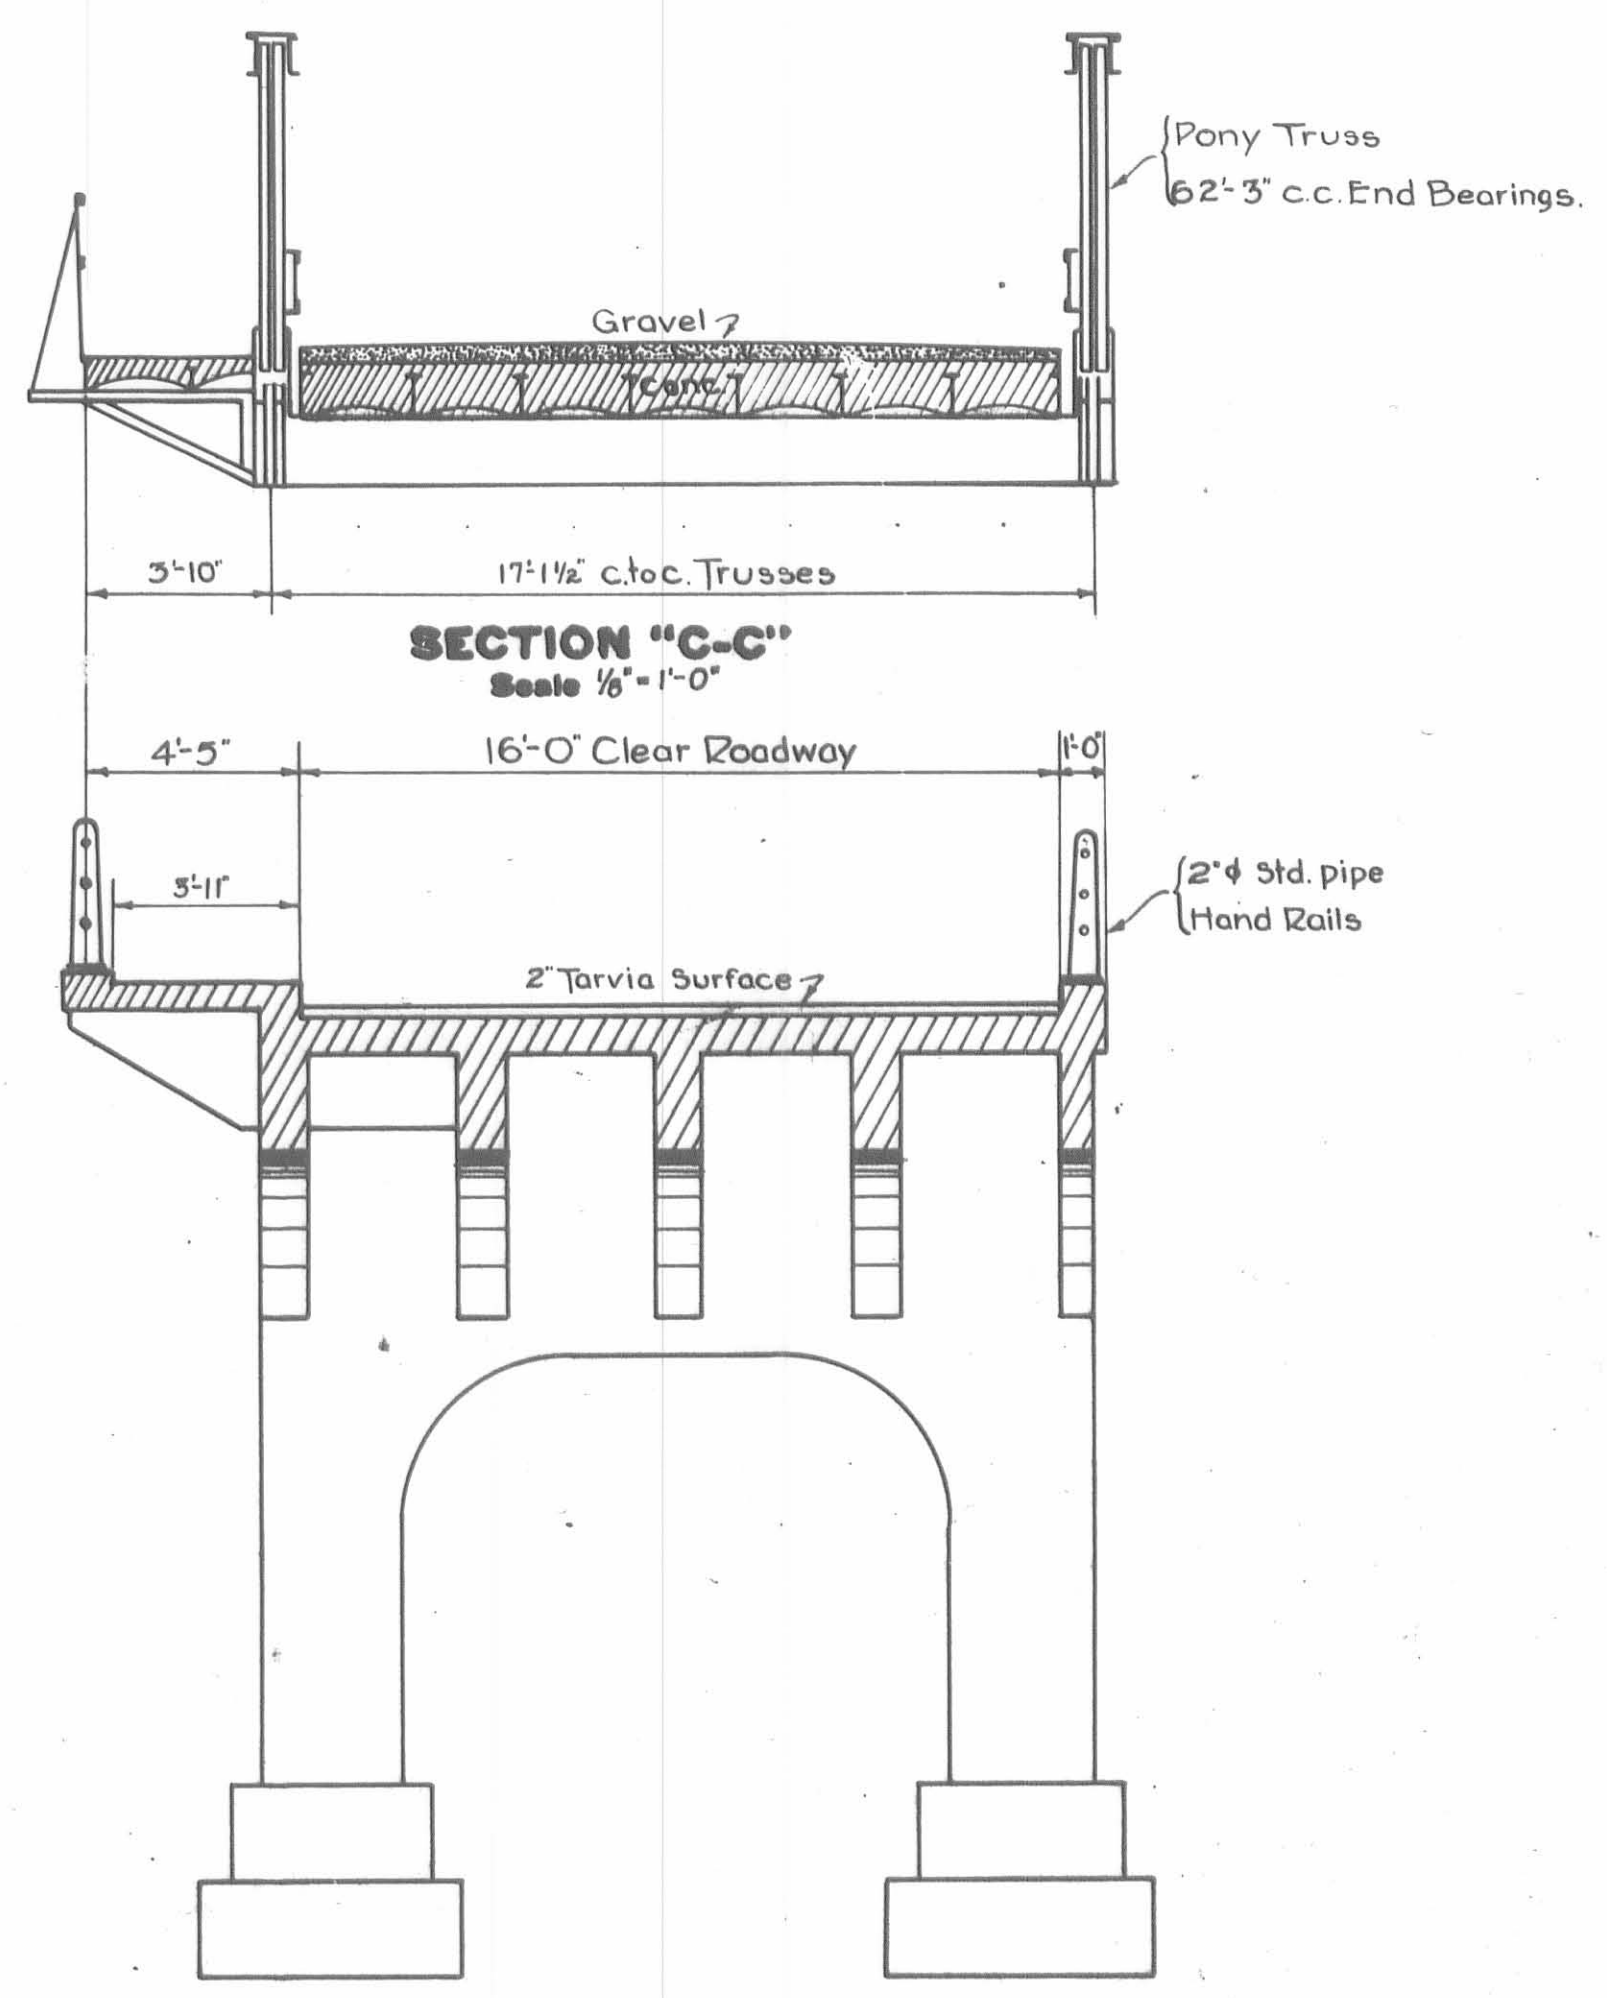

SECTION "B-B"
 Scale 1/8" = 1'-0"

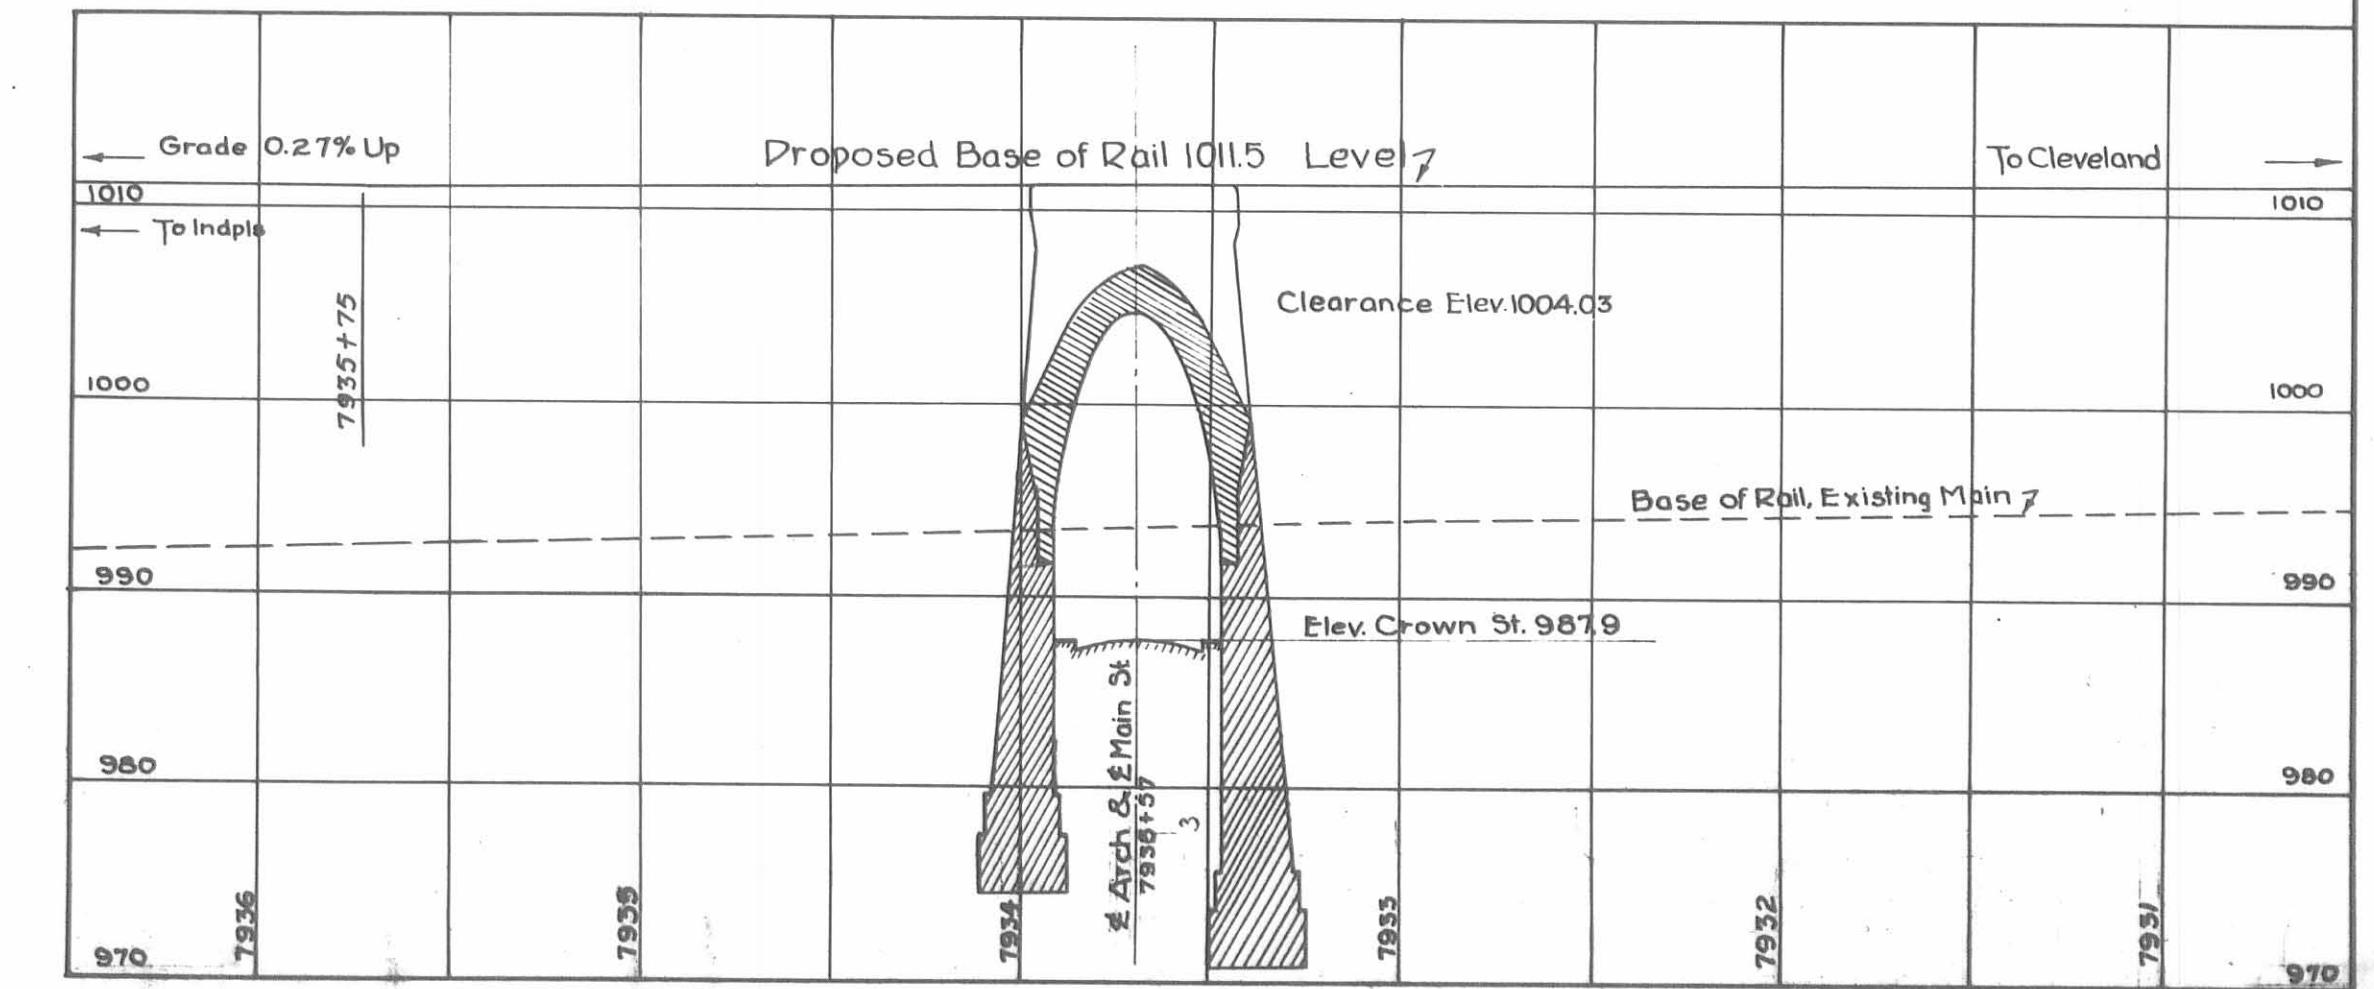

PROFILE ON E RELOCATION.
 Scales: Vert. 1'-10", Horiz. 1'-50"

LIST OF OTHER PLANS		
TITLE	PLAN NO.	FILE NO.
Field Situation Plan - 3-22-24		
Profile on E Track - 3-21-24		
Profile on E Main St. - 4-9-24		

Approved. _____
 Approved. _____
 Approved. _____
 Approved. _____

THE CLEVELAND, CINCINNATI, CHICAGO & ST. LOUIS RY. CO.
 INDIANAPOLIS DIVISION
40' ARCH SUBWAY - MAIN ST. - DEGRAFF, OHIO
 GENERAL PLAN

DATE: _____ BY: _____ DESCRIPTION: _____

Sheet 1 of 2