

STOKES TOWNSHIP

16A

"AMMONSVILLE"

SECTION 27 T.6S. R.8E.

SCALE: 1" = 100'

SEE PAGE 13

DUFF ROAD T. R. No. 87

- 40'

SECTION 22 T.6S. R.8E.
SECTION 27 T.6S. R.8E.

SECTION 22 T.6S. R.8E.
SECTION 27 T.6S. R.8E.

SEE

C. H. No. 270

PAGE

16

KATHRYN L. BRUBAKER 79.94 AC.
DANIEL R. HURLEY ETX 15.73 AC.

- 60'


SEE PAGE

16

U. S. R. No. 33

PAGE

16

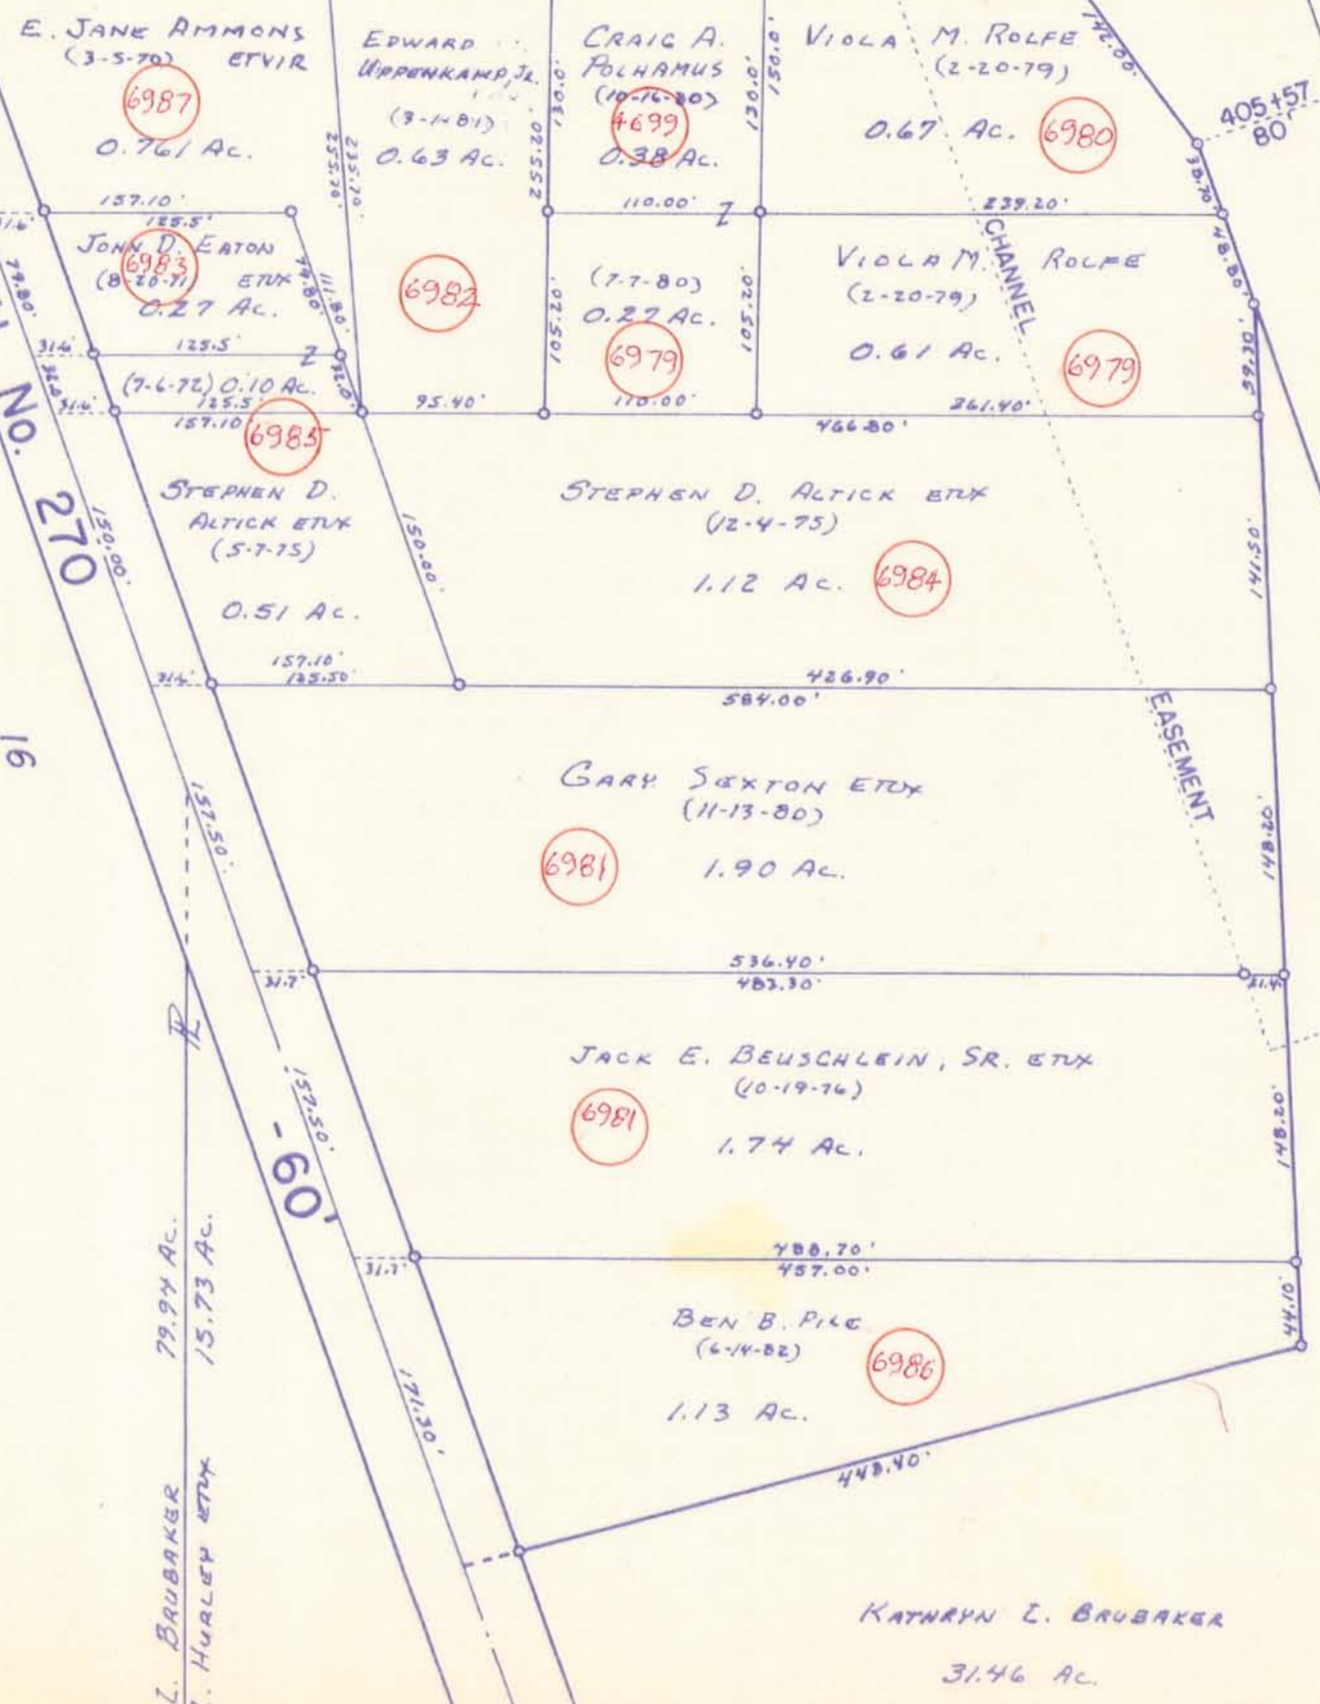

DRAWN: DECEMBER 13, 1978
DANIEL E. GILBERT, T.M.D.