



Sec. No.


Scale 32 R. to an inch, or 10 to a space.

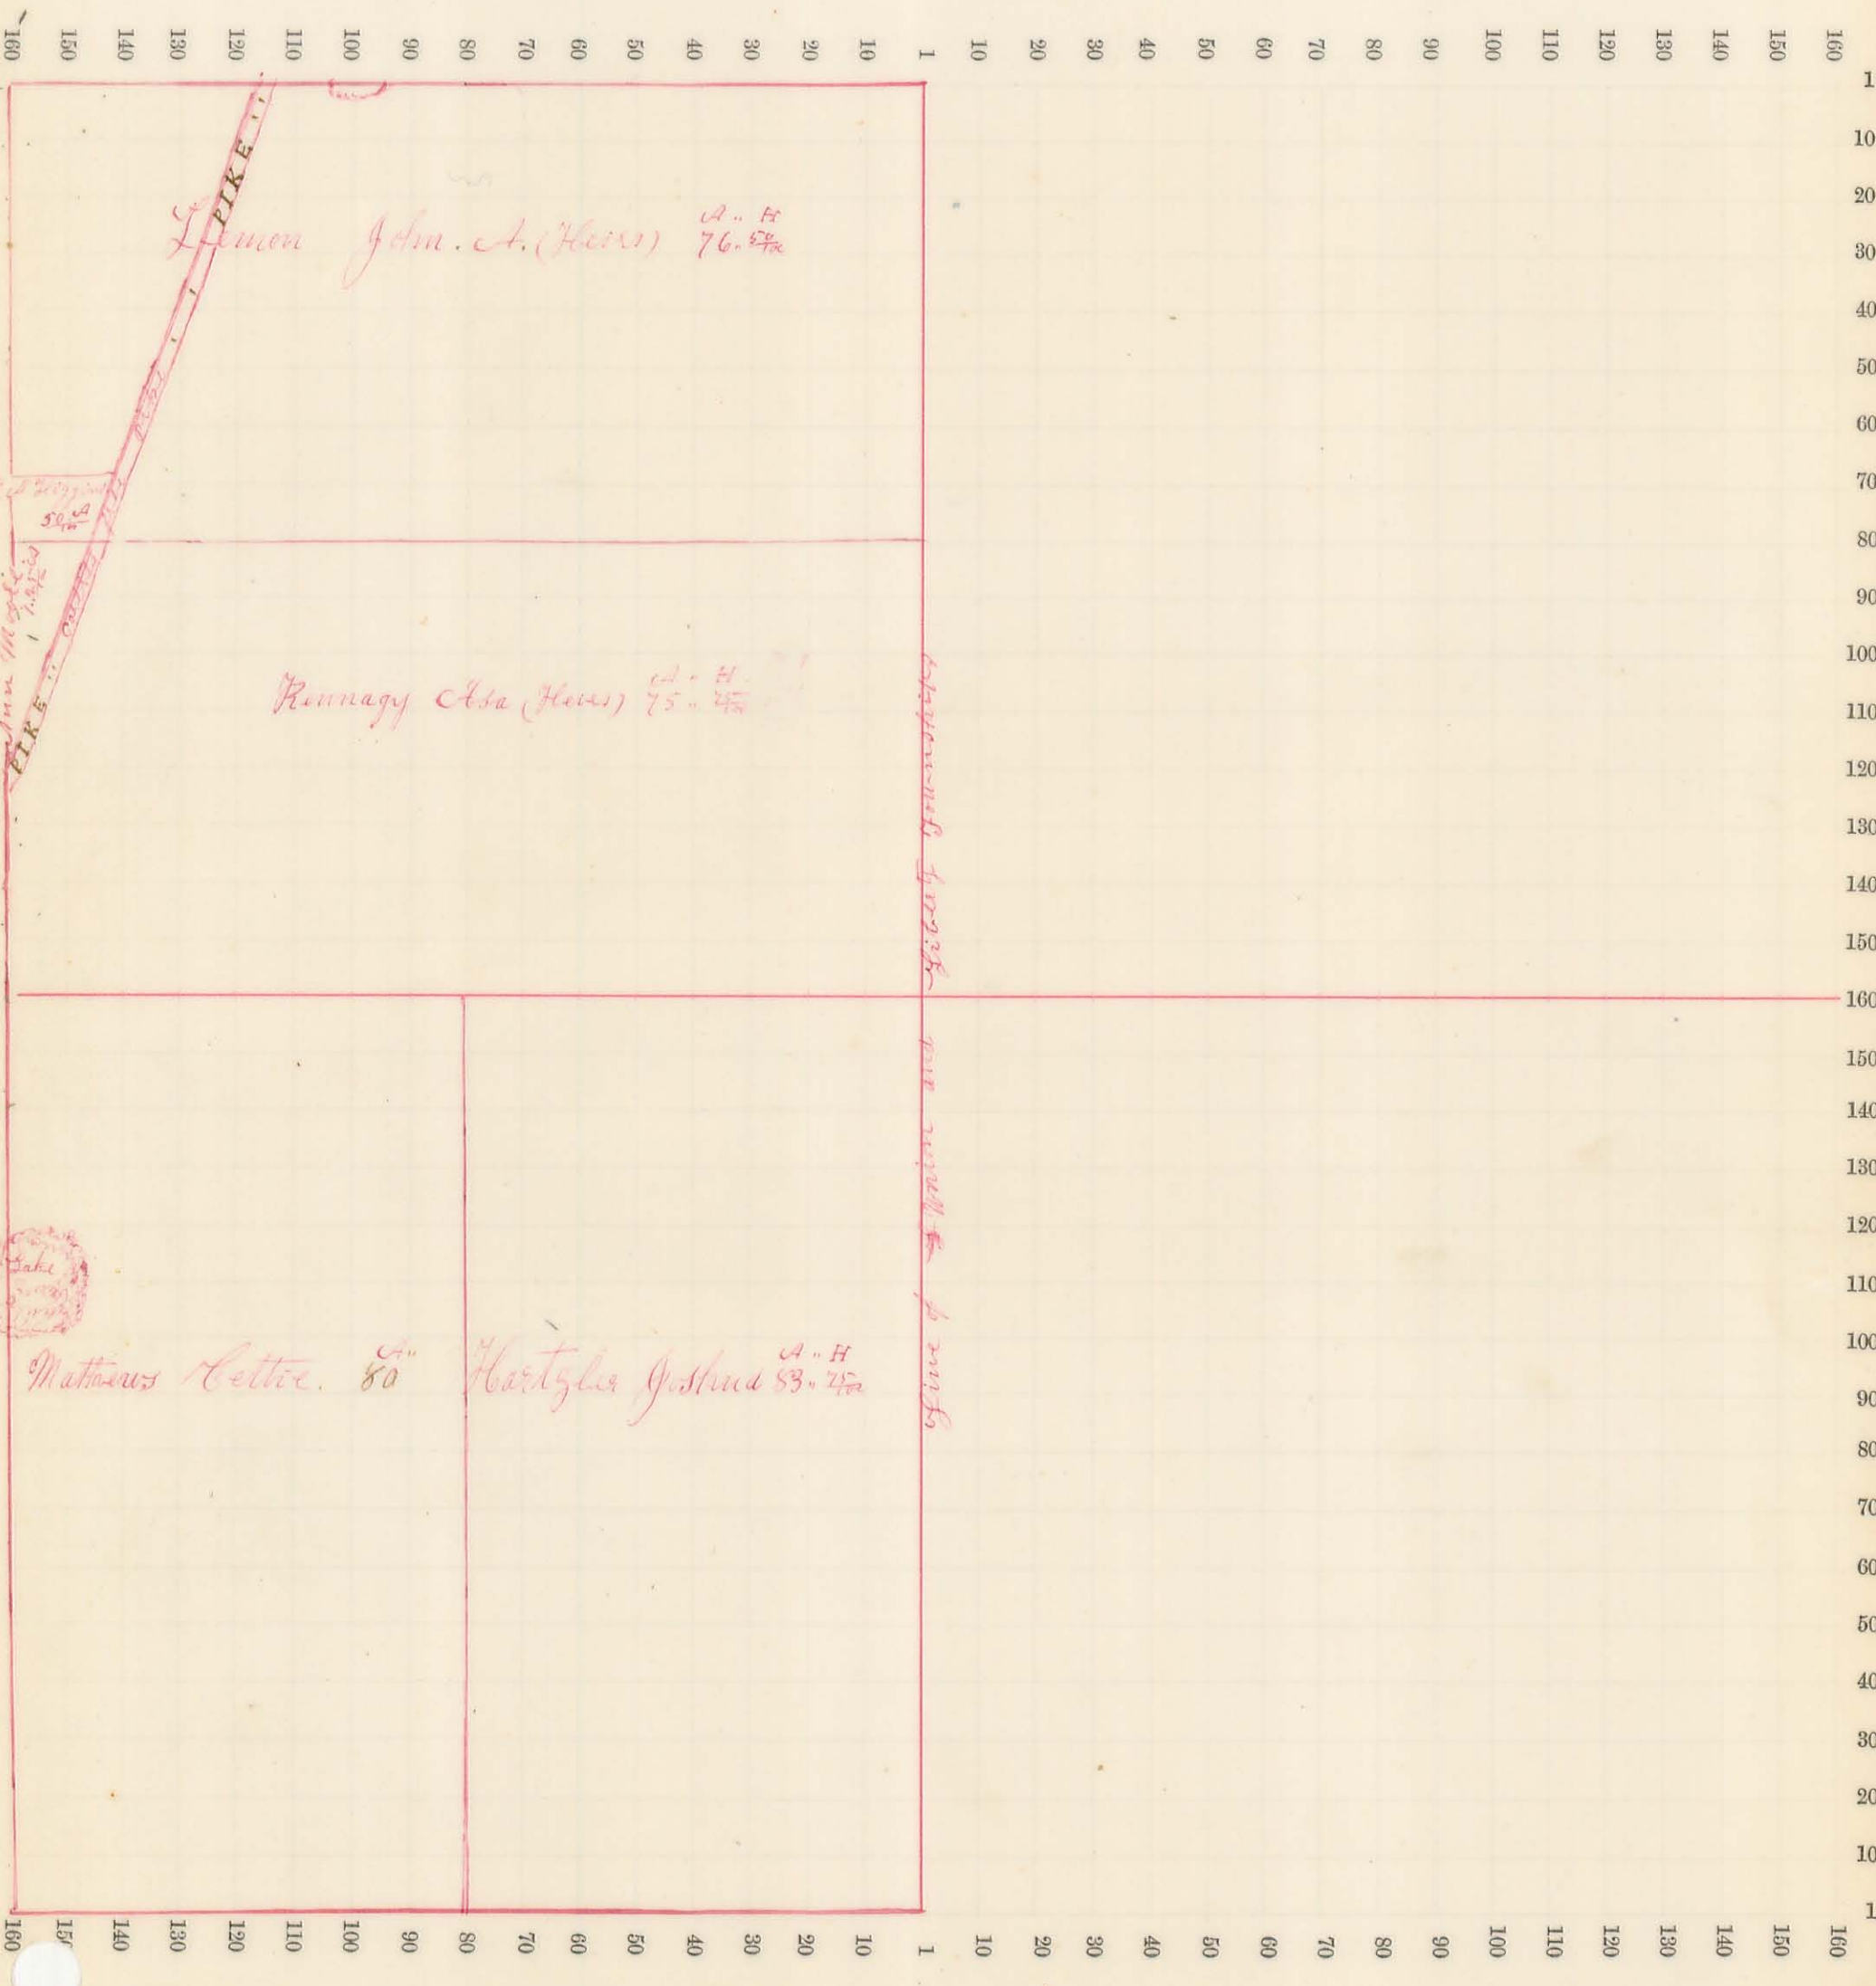

Sec. No. 2 Scale 32 R. to an inch, or 10 to a space.

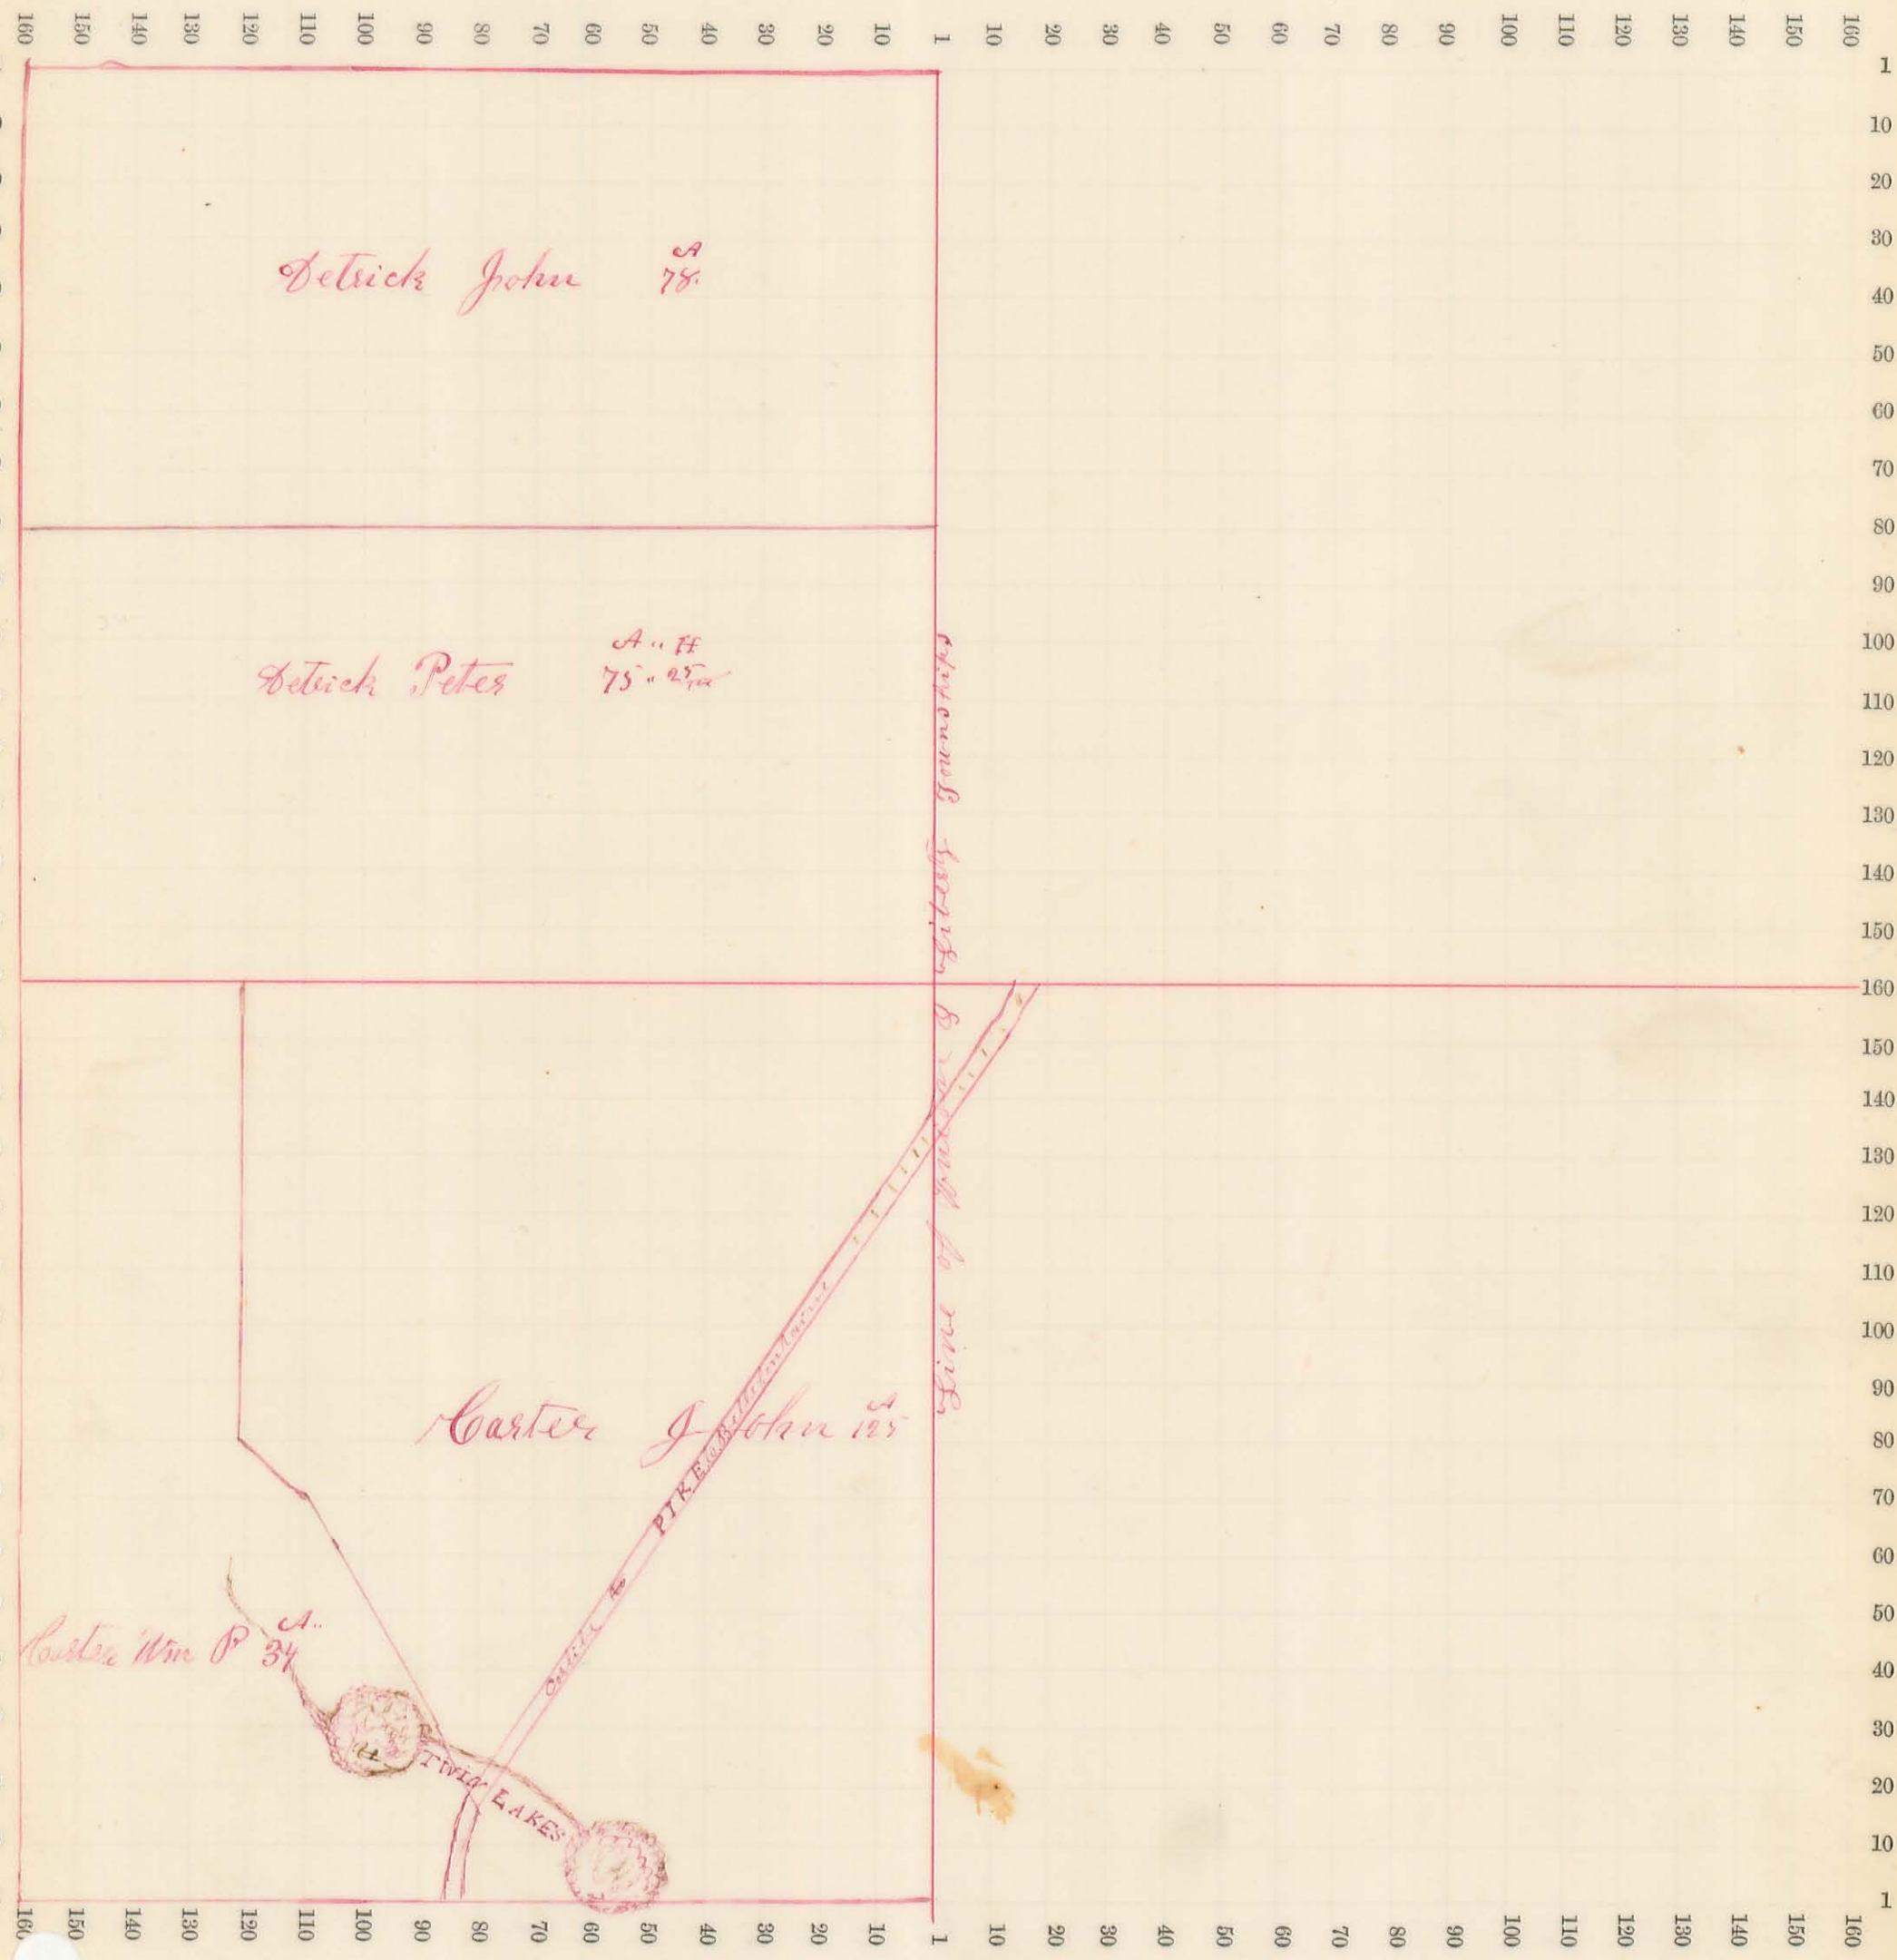

Sec. No. 4 Scale 32 R. to an inch, or 10 to a space.

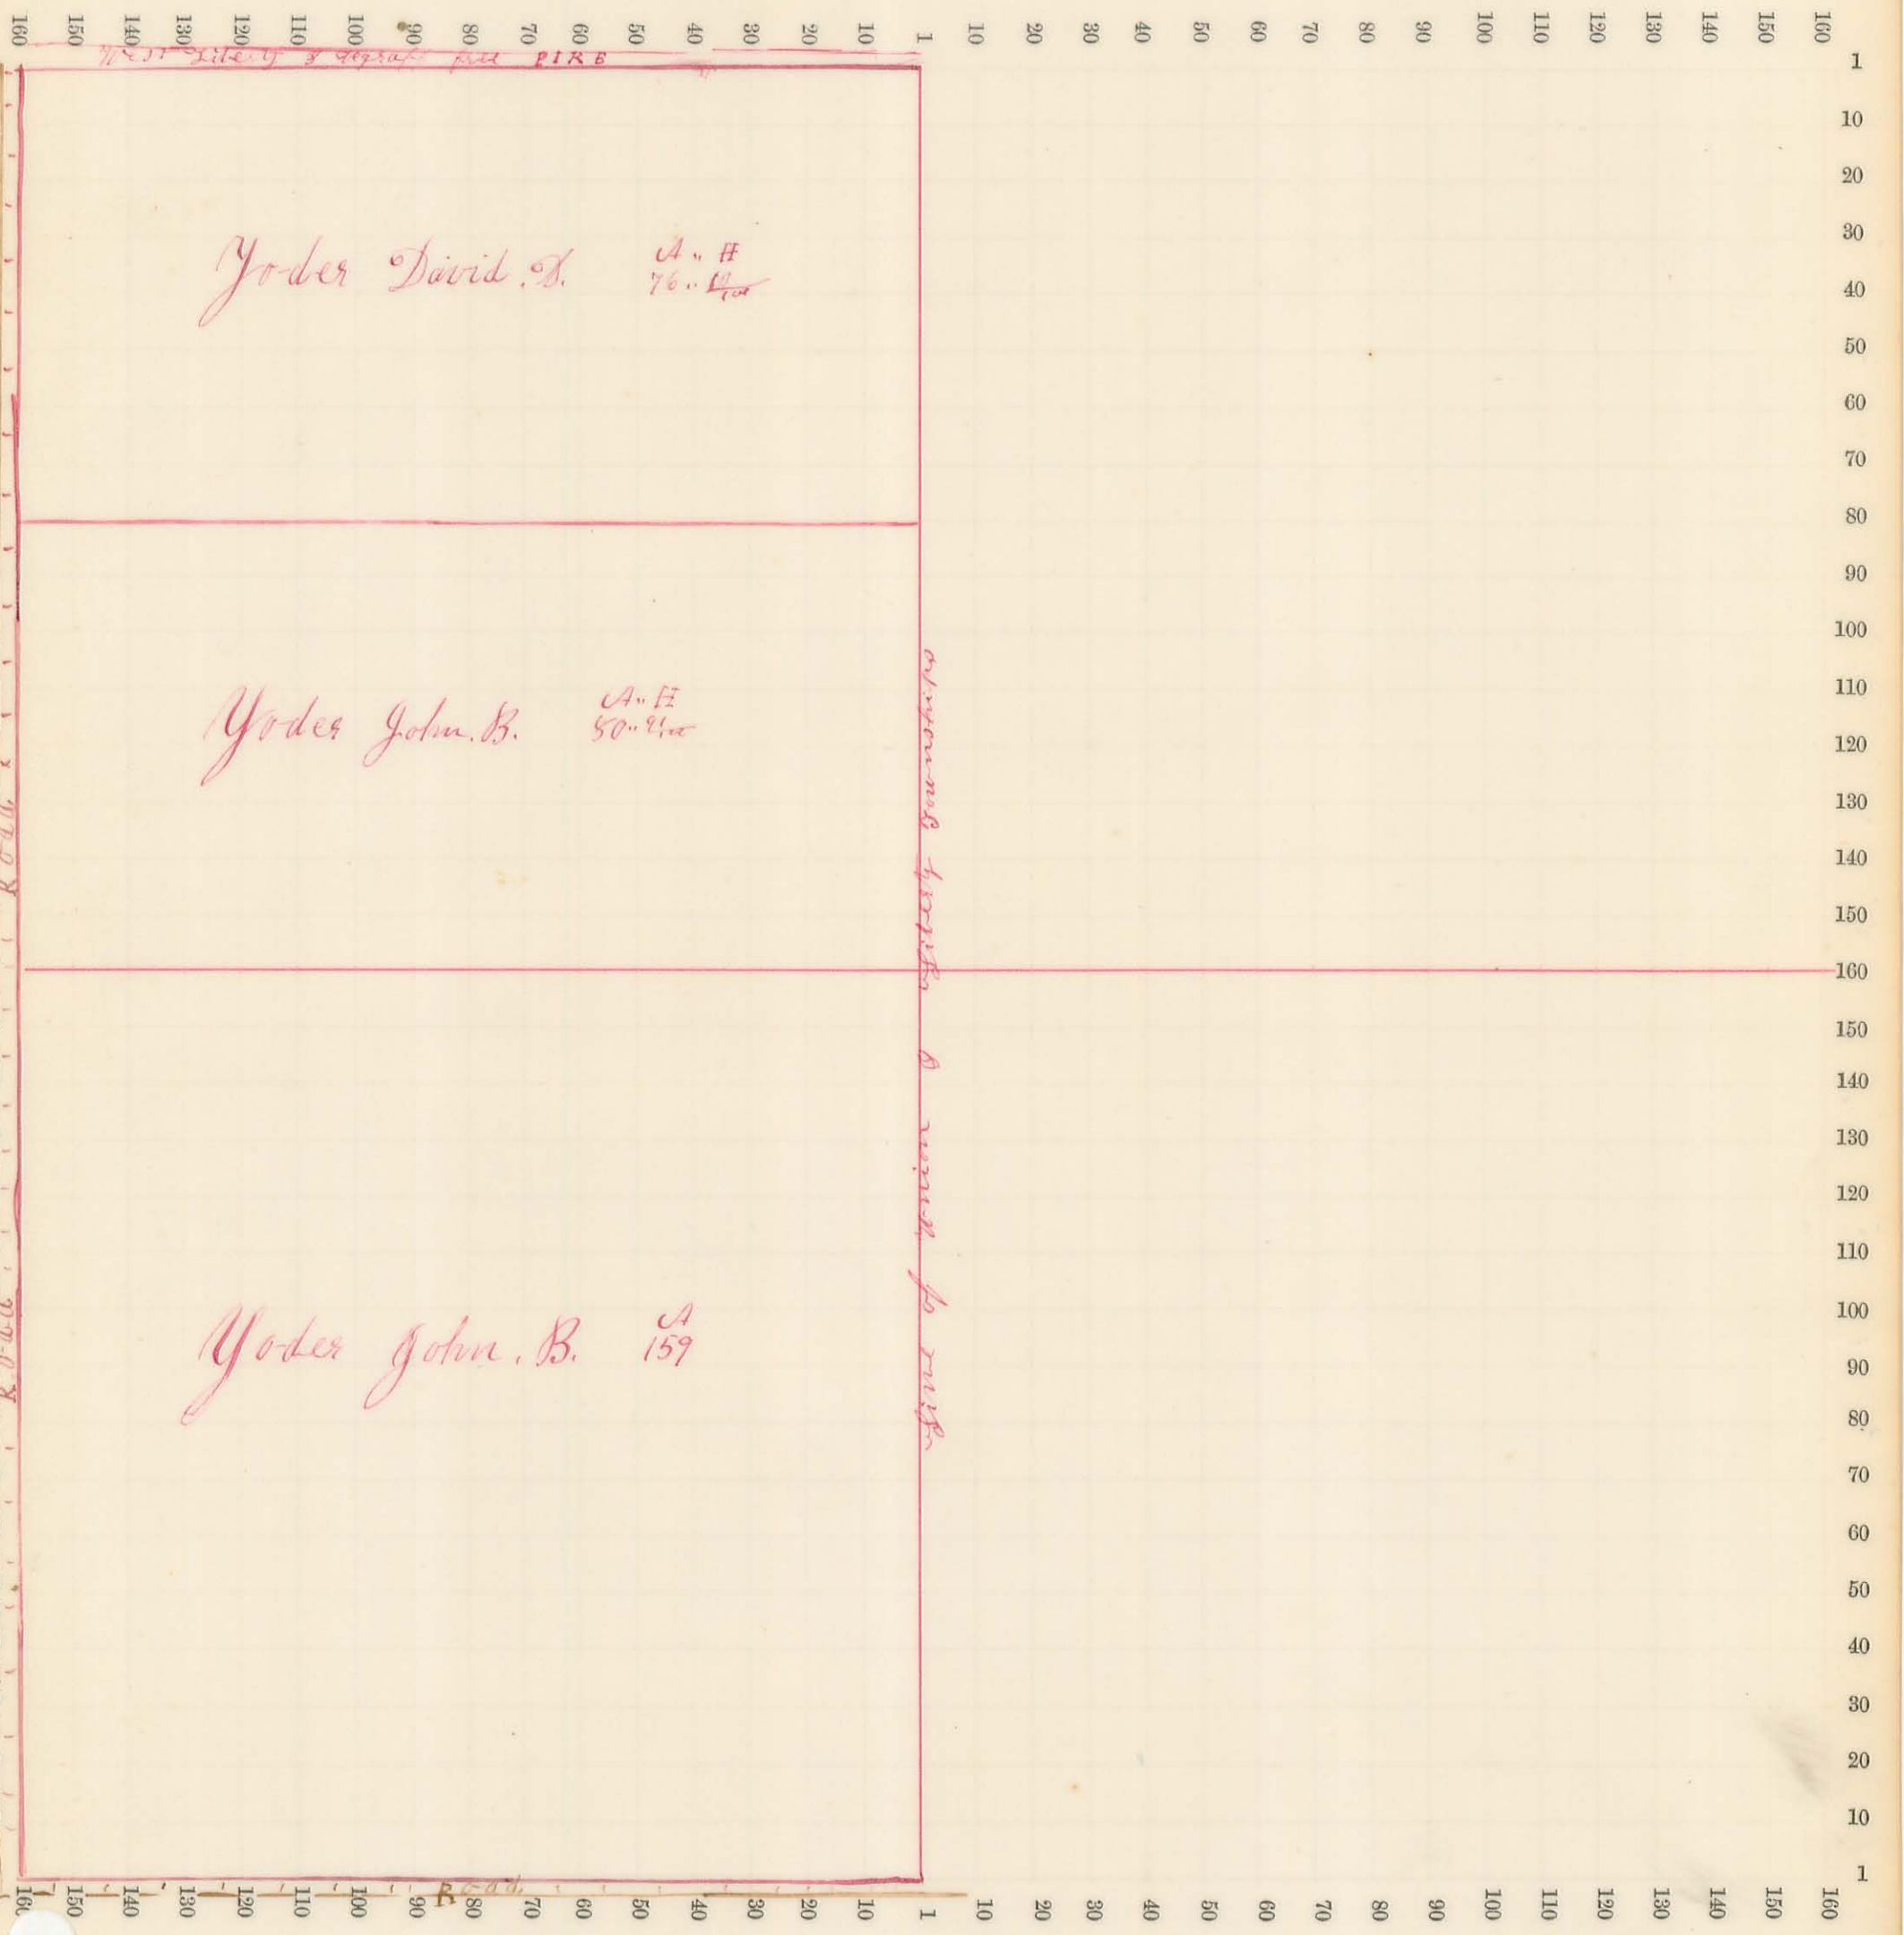

West Liberty & Geoplat. 1818

Yoder David B. A. H. 76. 1/2

Yoder John B. A. H. 50. 1/2


Yoder John B. A. 159

West Liberty & Geoplat. 1818

160 150 140 130 120 110 100 90 80 70 60 50 40 30 20 10 1


160 150 140 130 120 110 100 90 80 70 60 50 40 30 20 10 1

Sec. No. 5 Scale 32 R. to an inch, or 10 to a space.

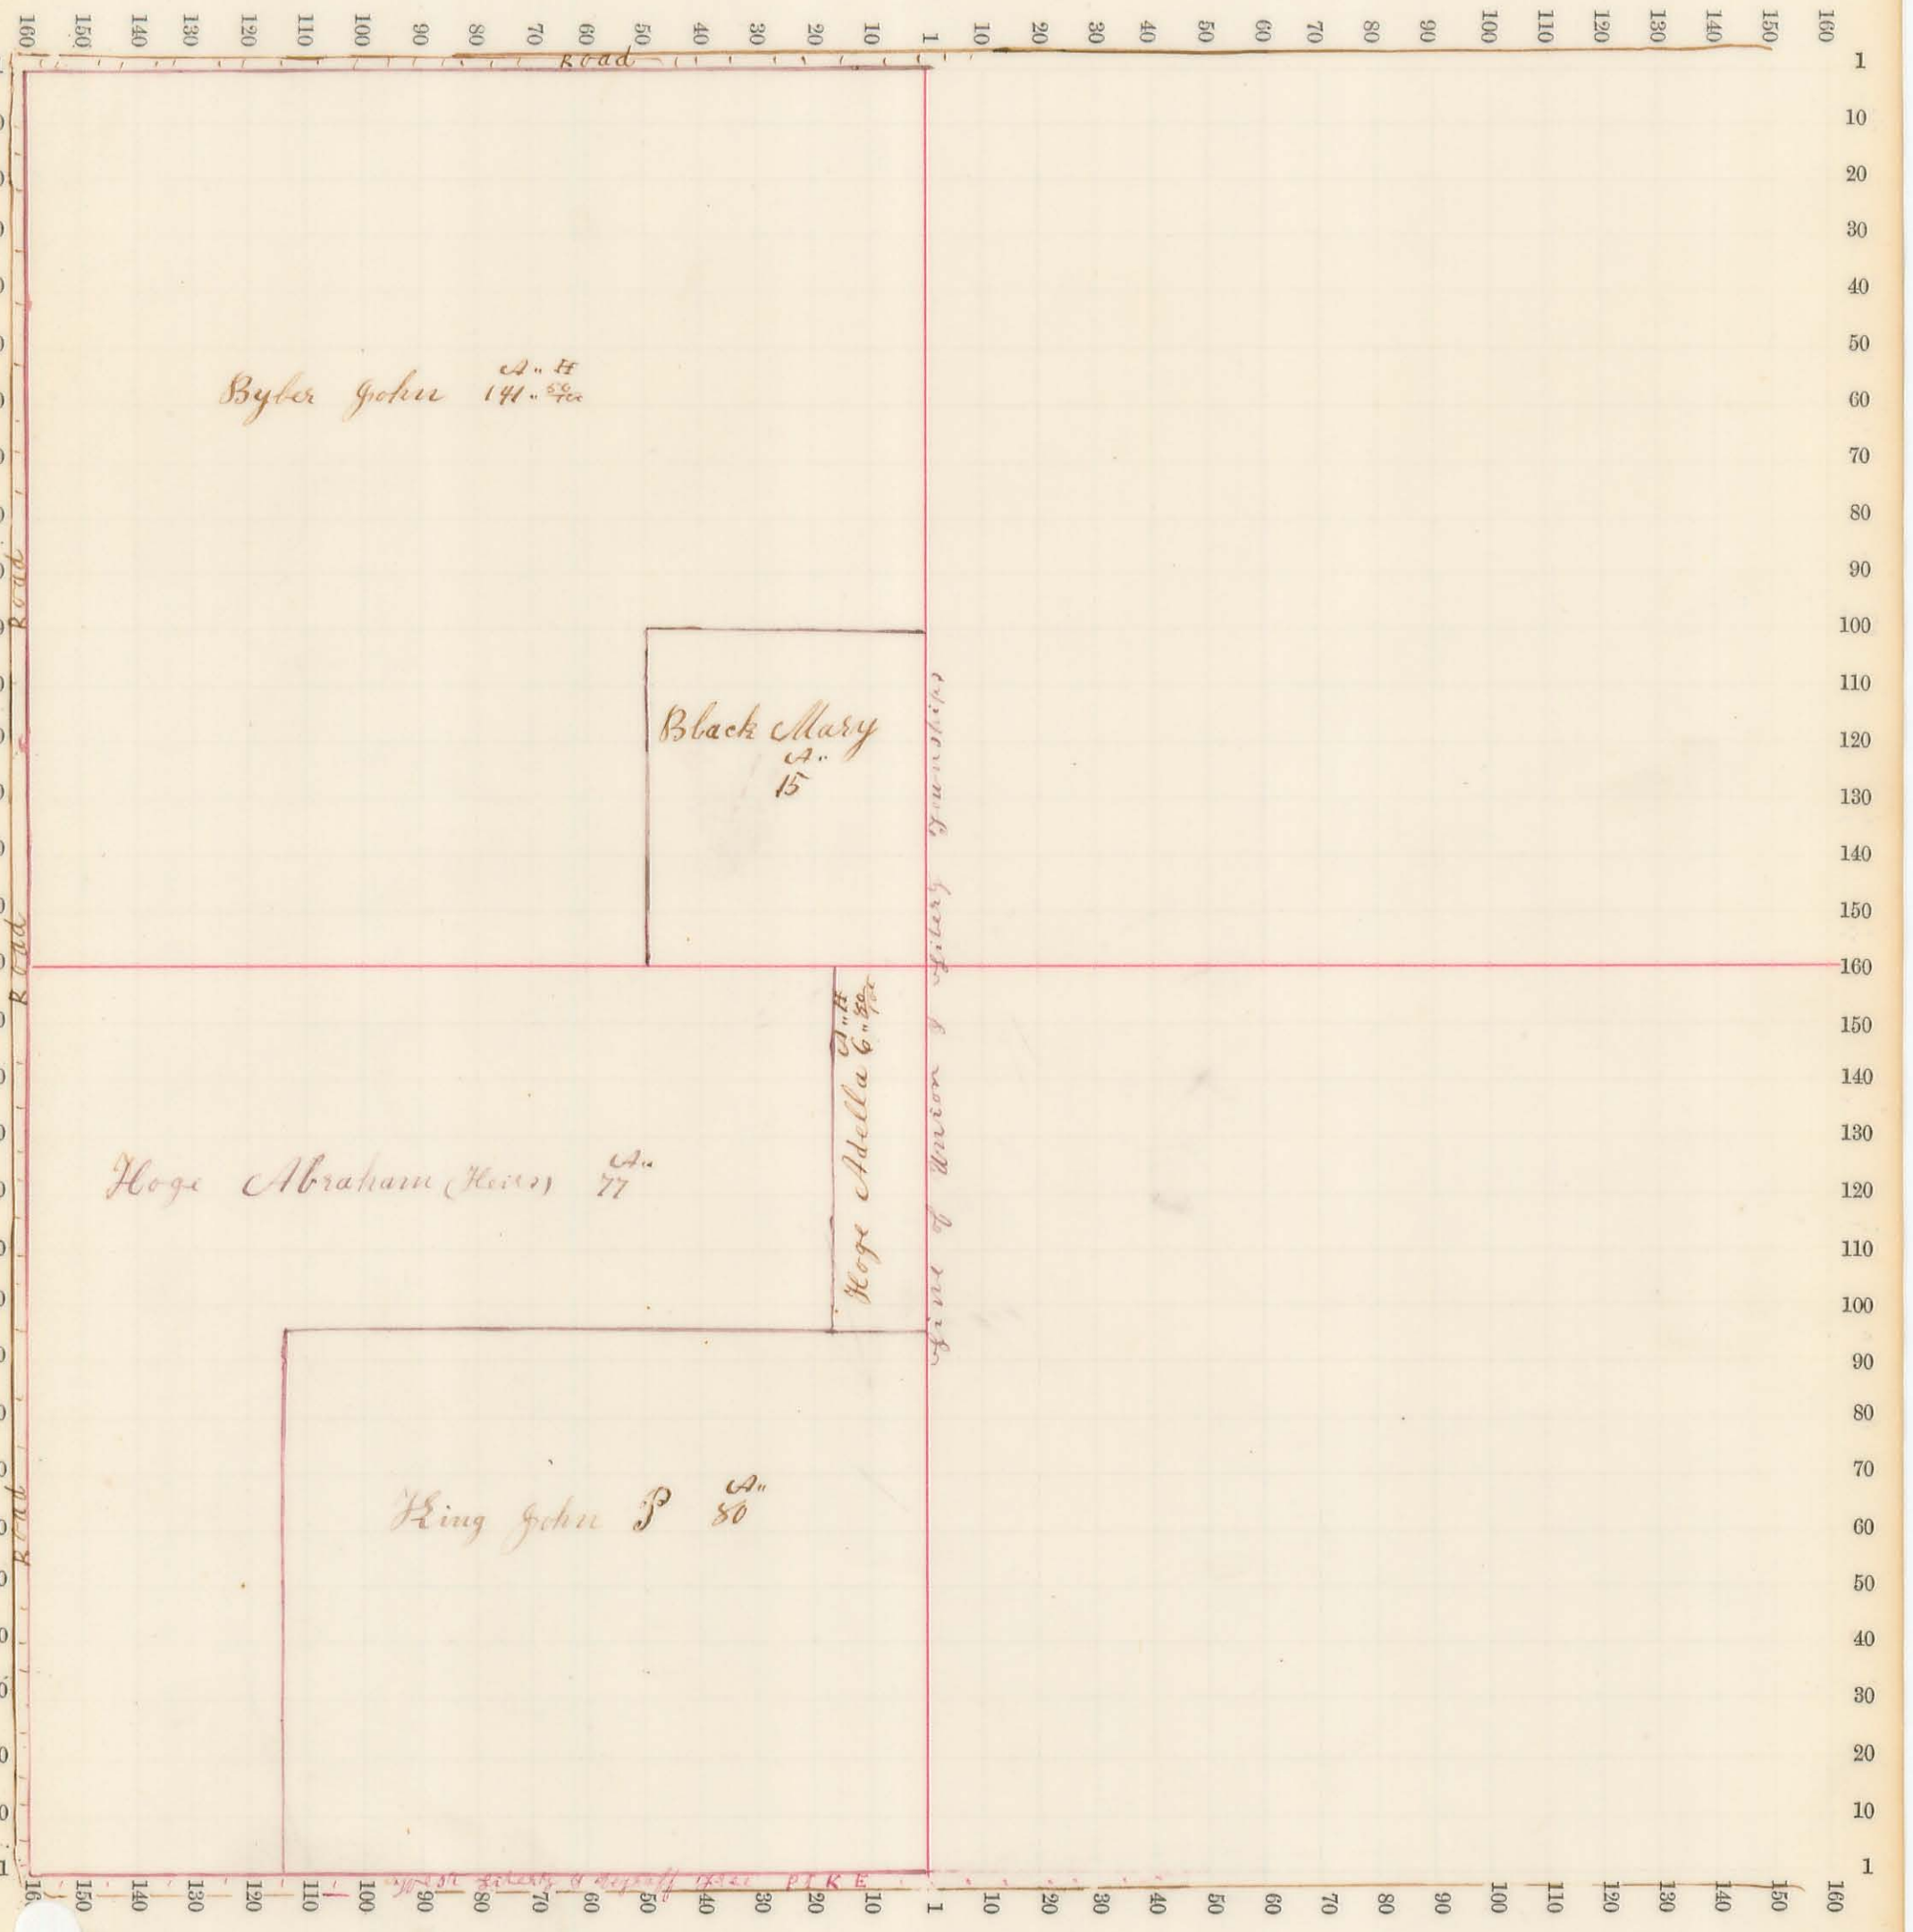


Sec. No. 6


Scale 32 R. to an inch, or 10 to a space.

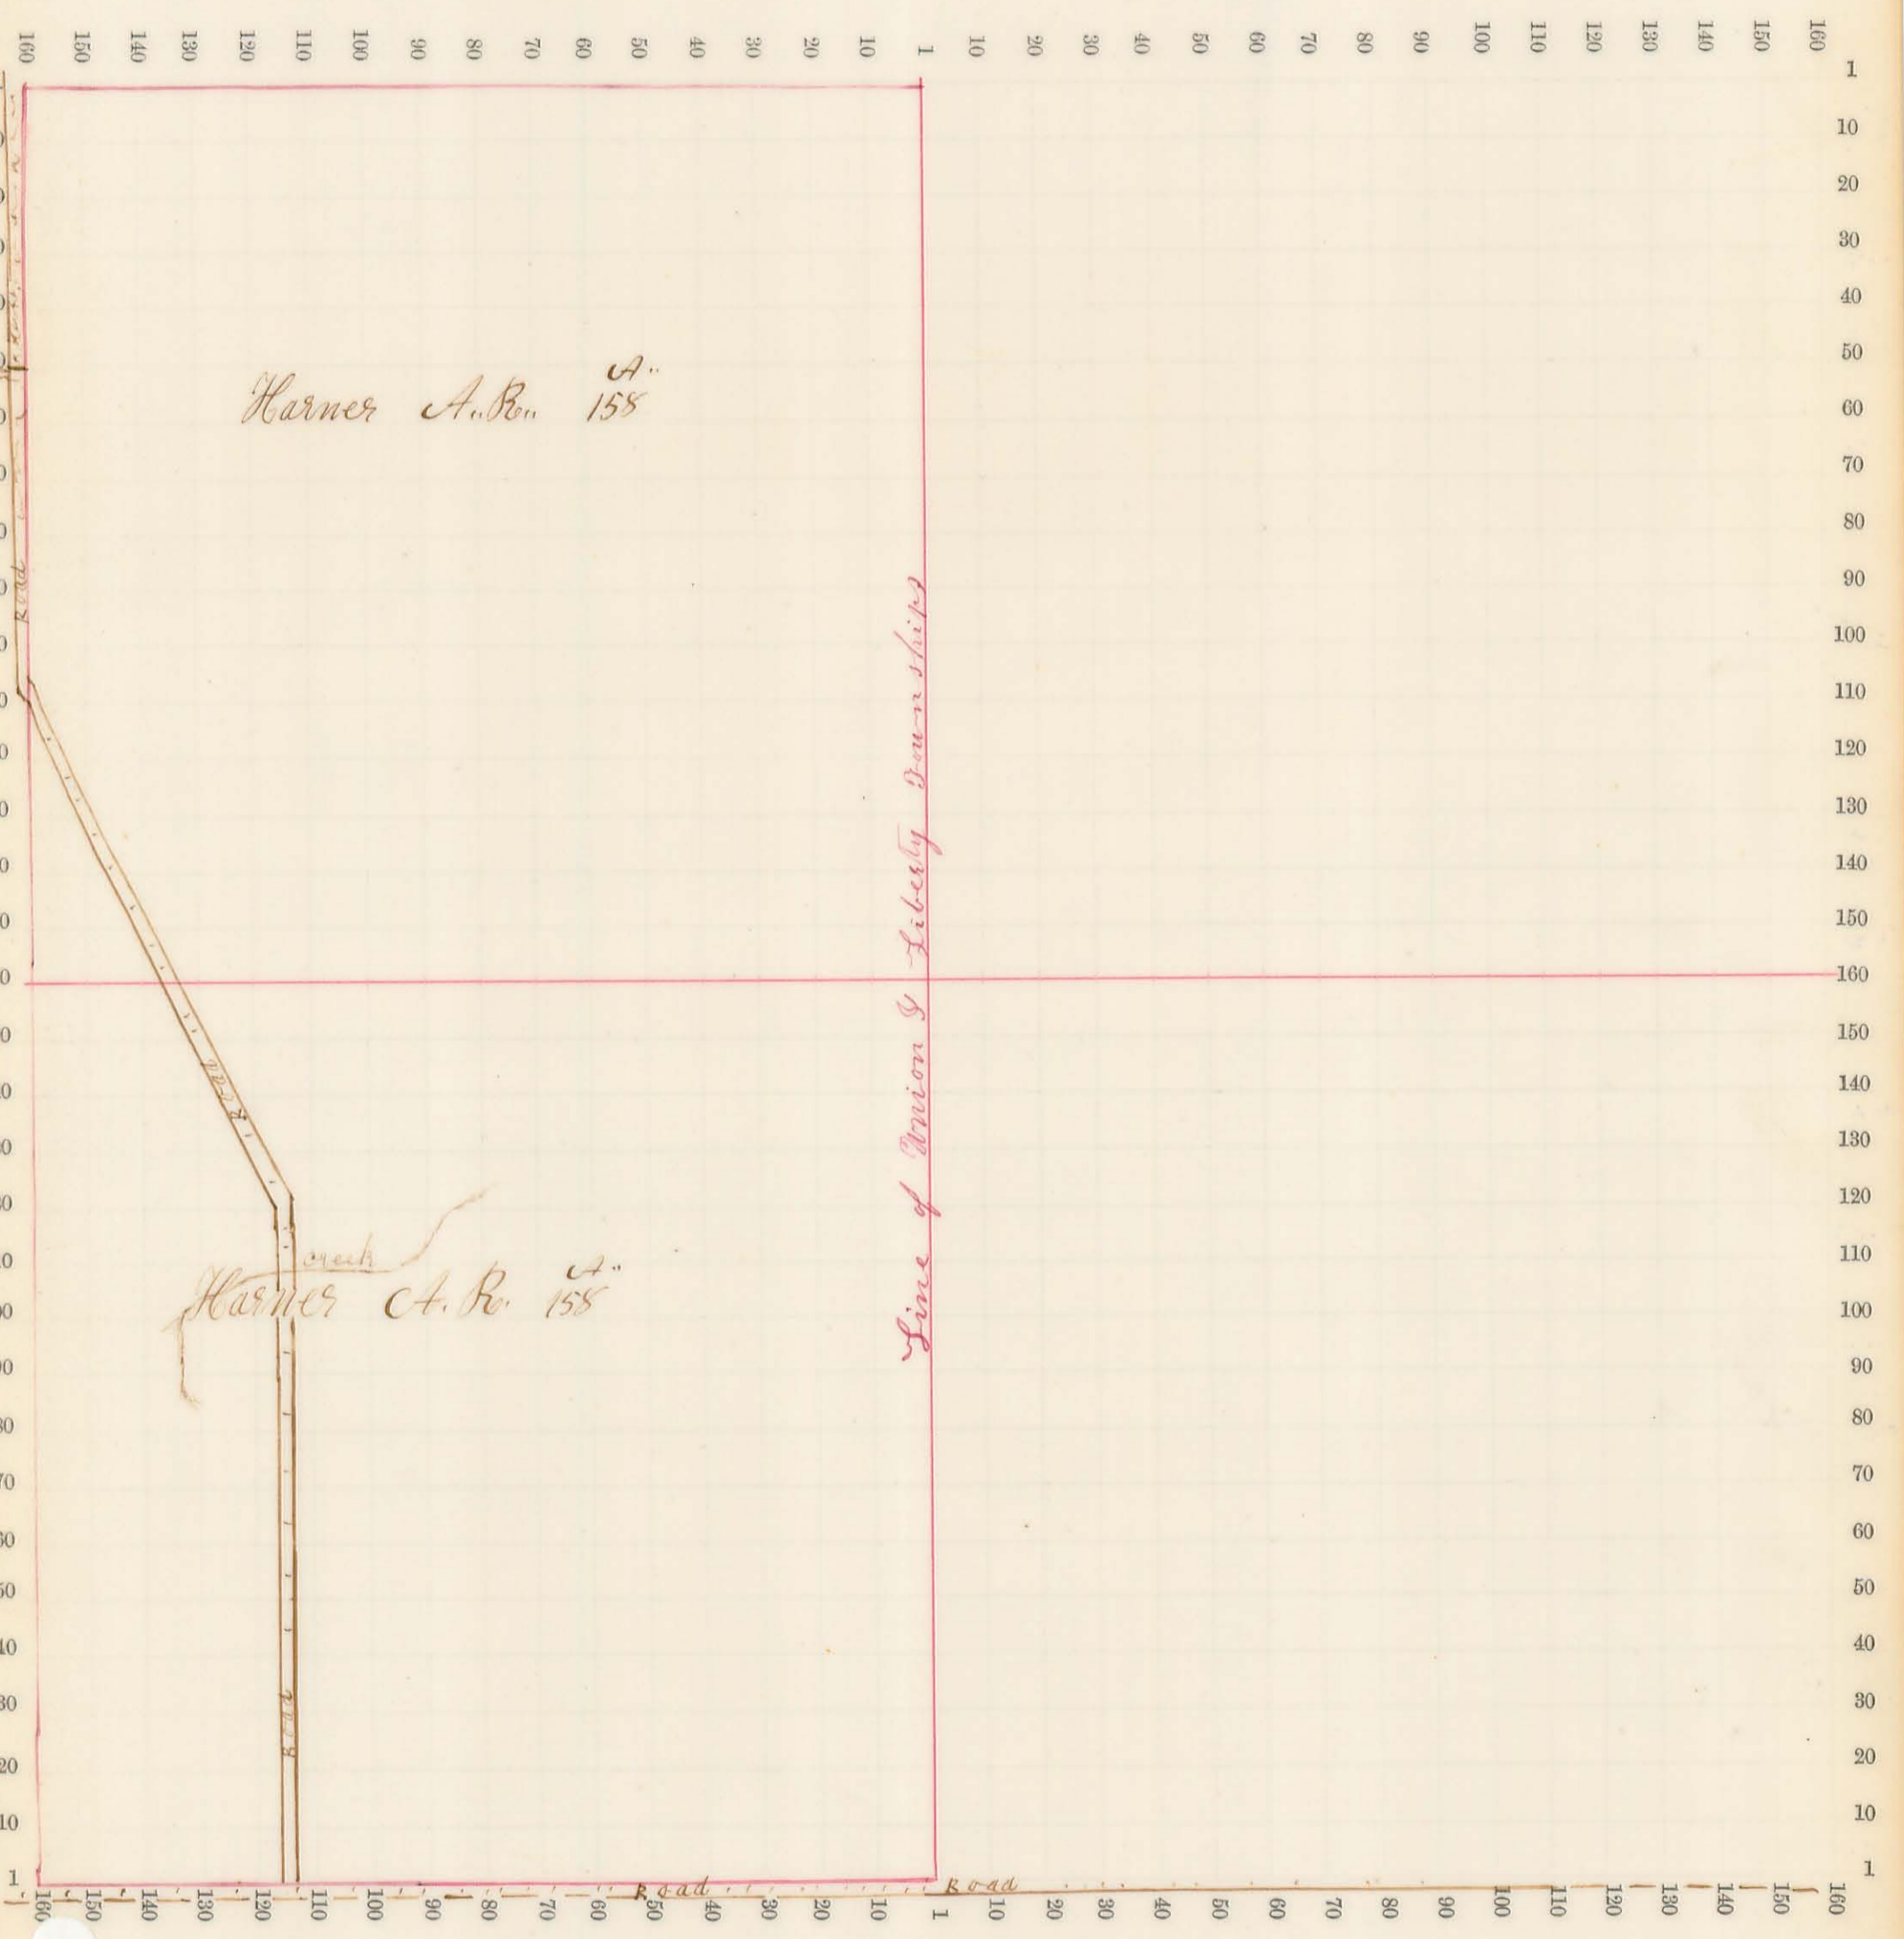


Sec. No. 7 Scale 32 R. to an inch, or 10 to a space.

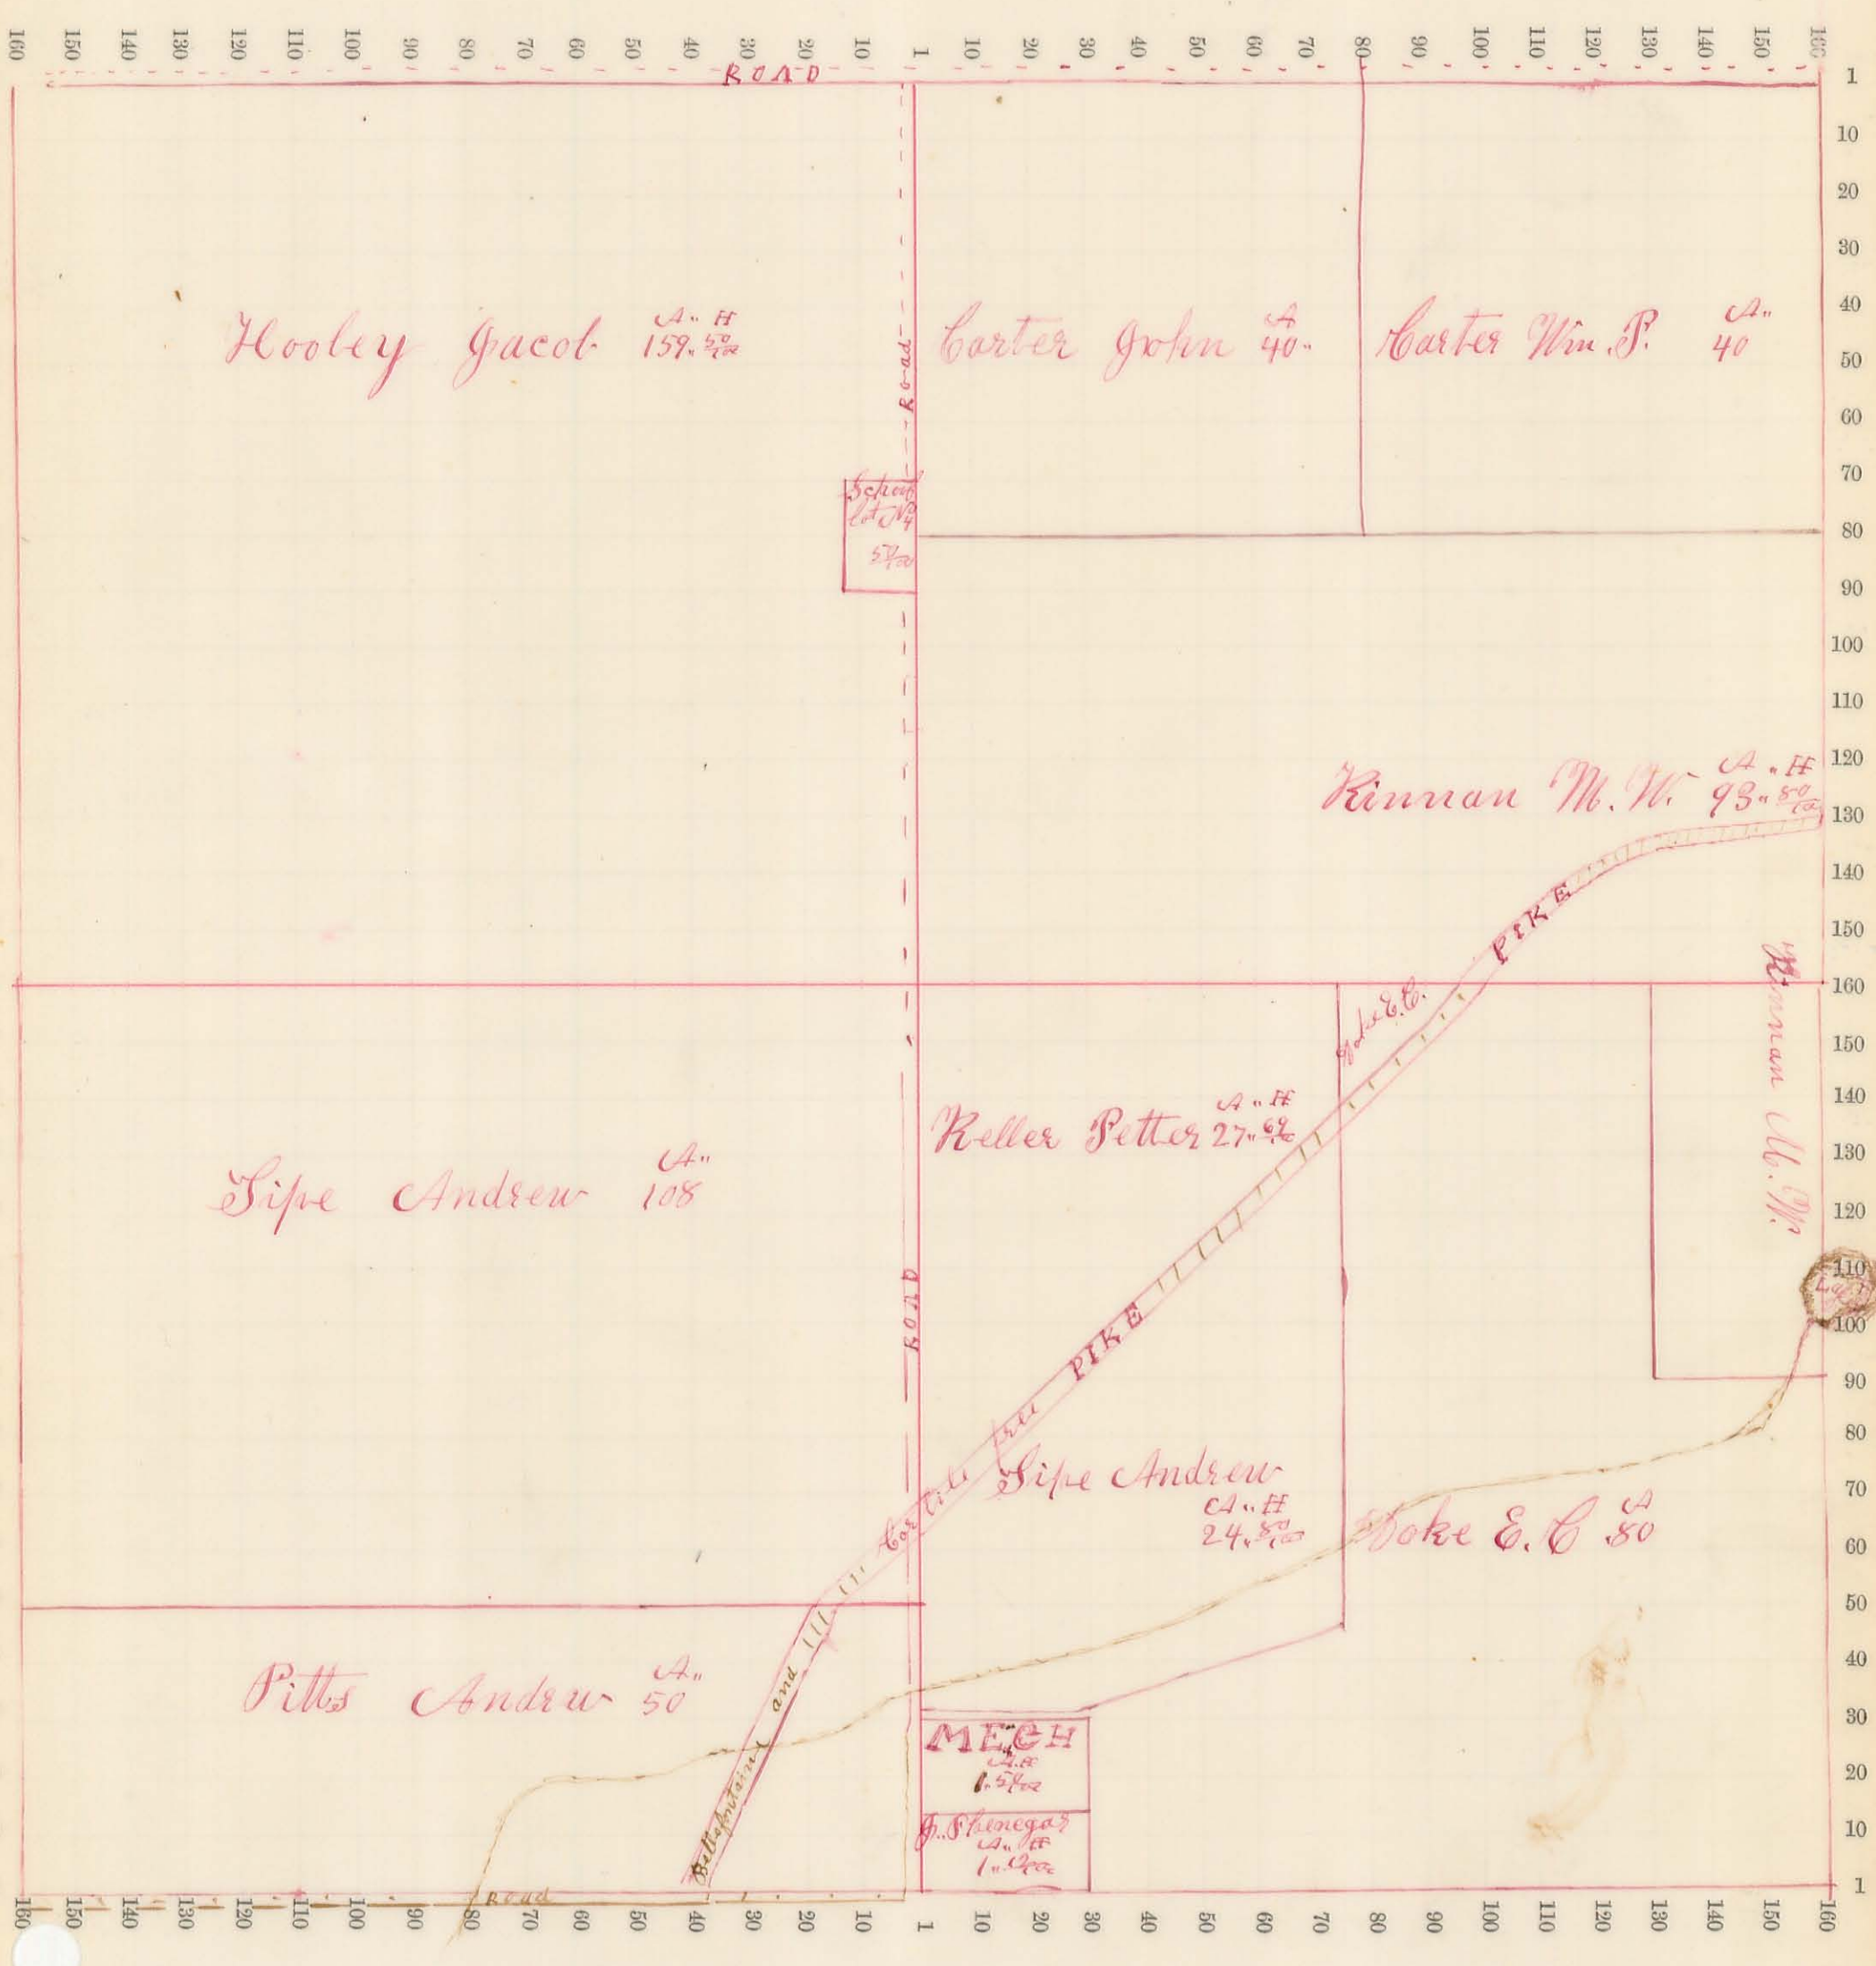


Sec. No. 8 Scale 32 R. to an inch, or 10 to a space.

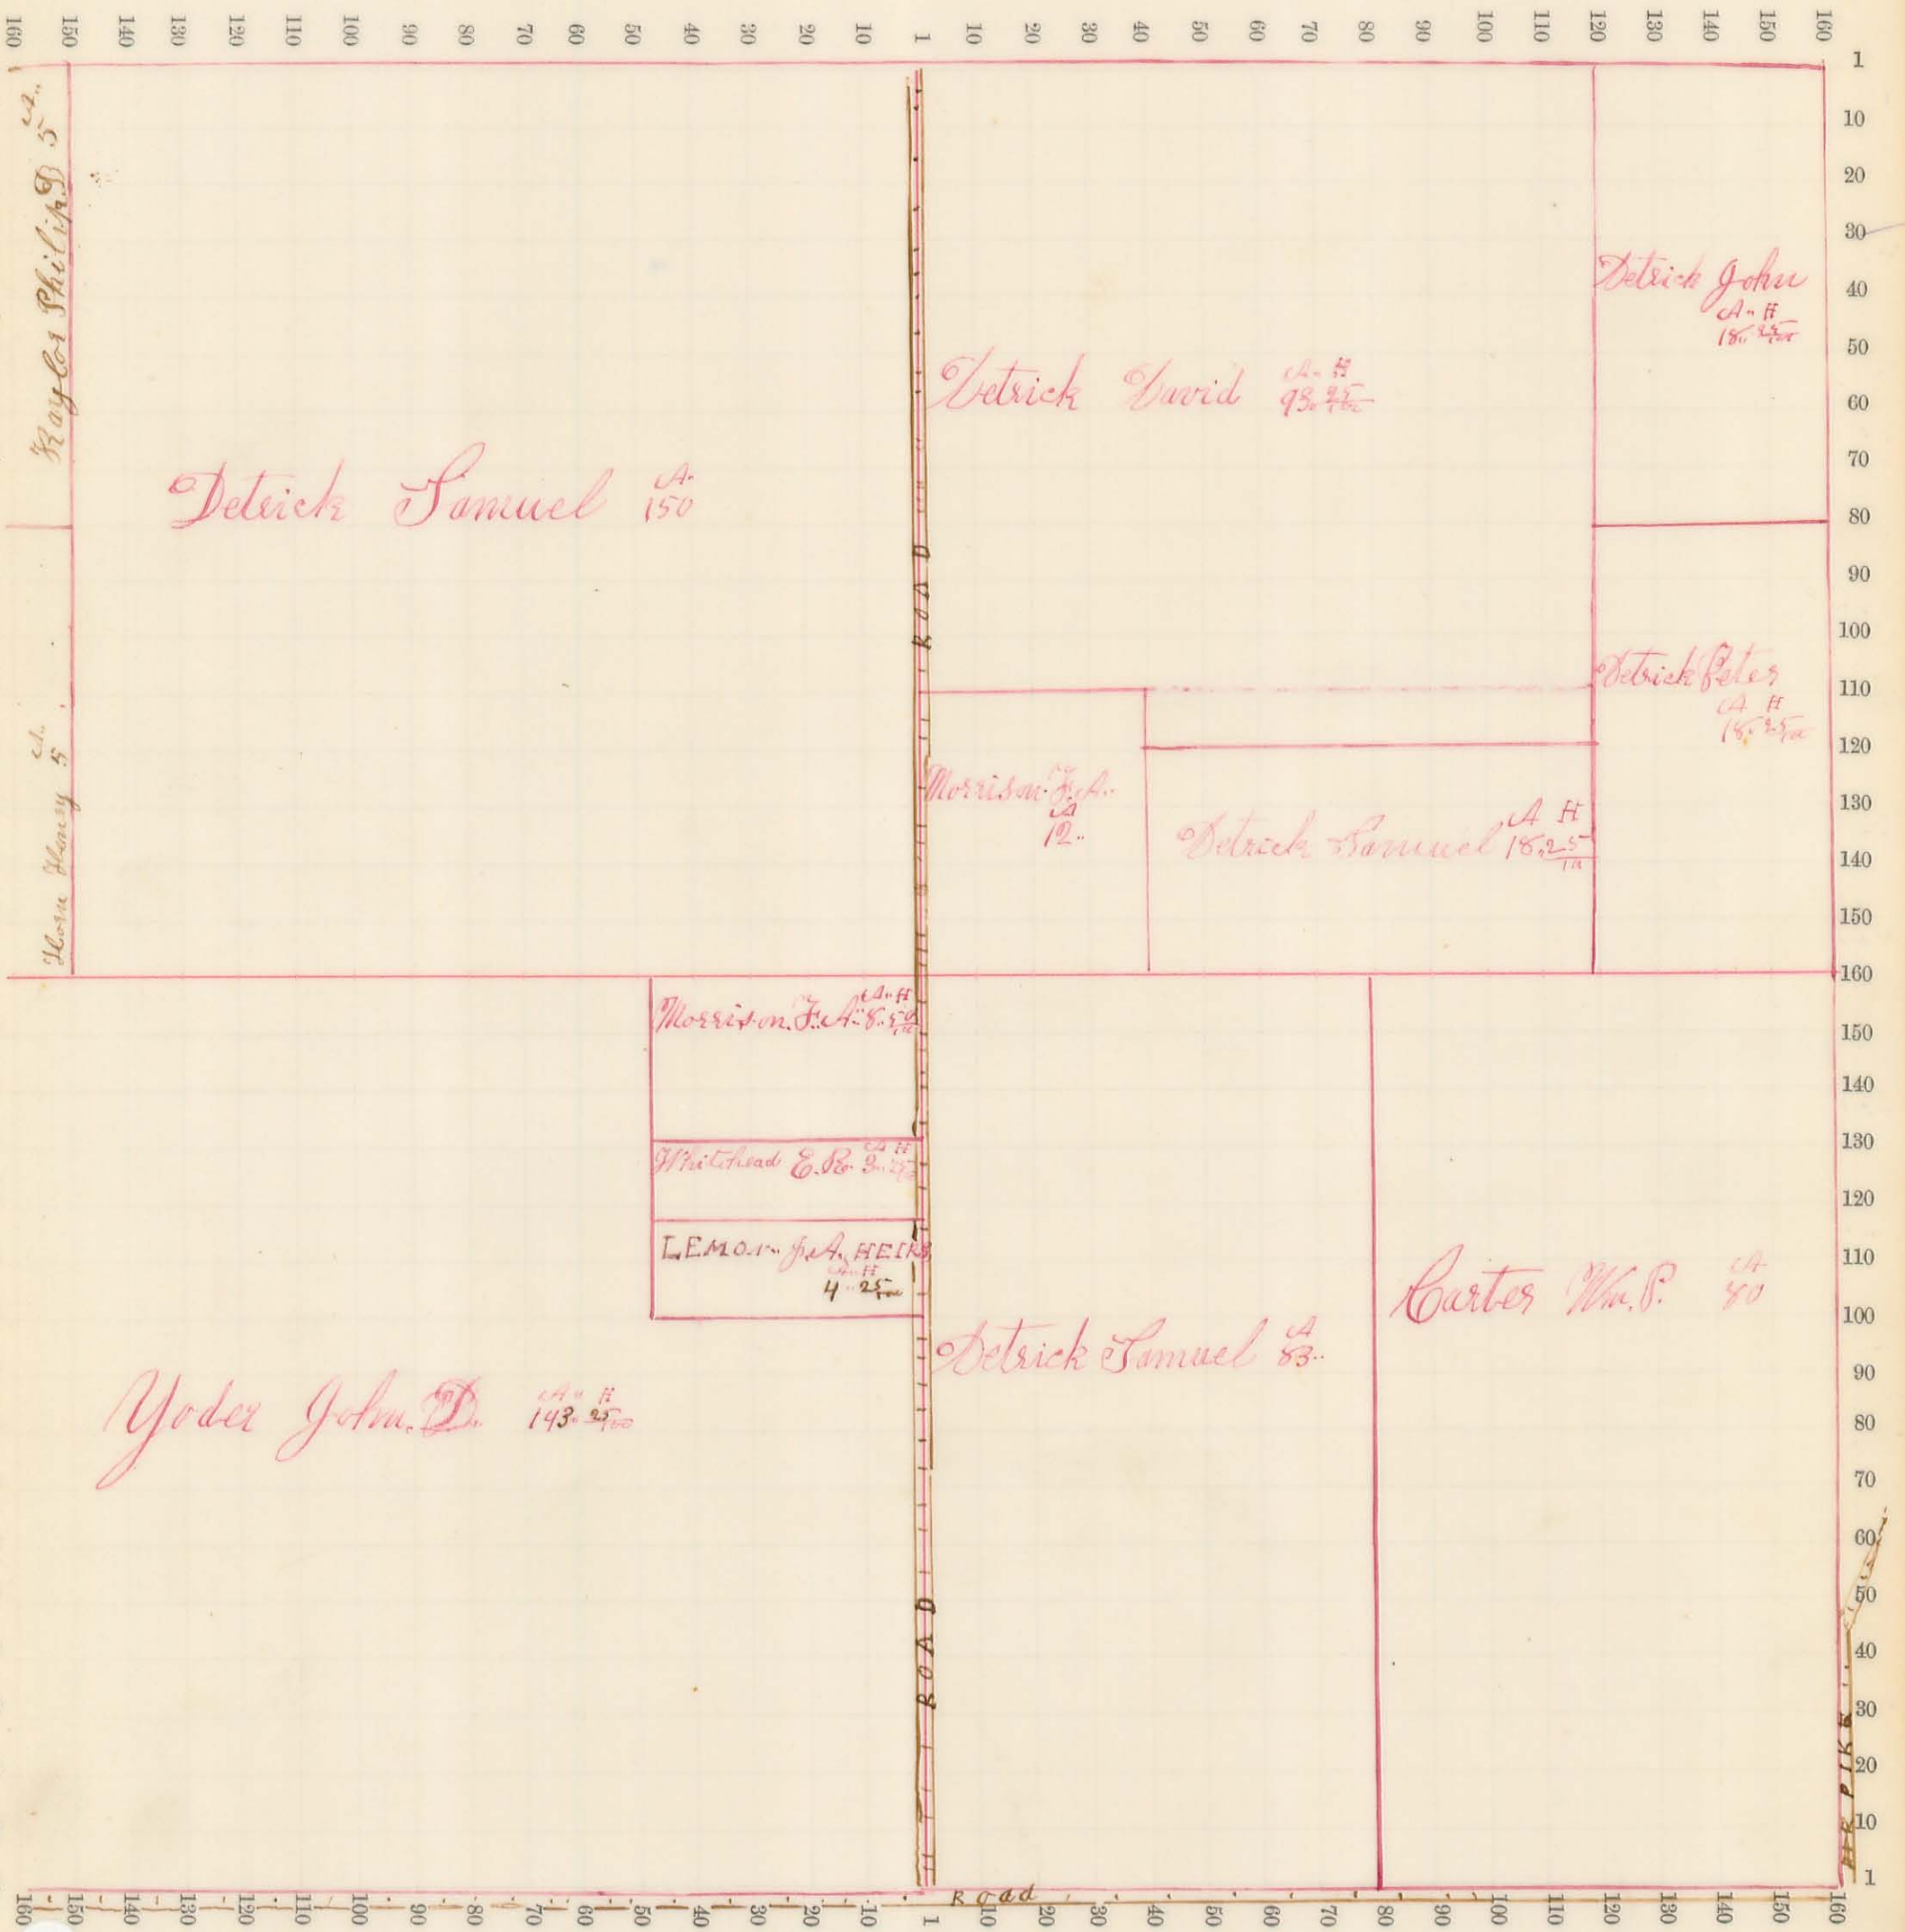


Sec. No. 10 Scale 32 R. to an inch, or 10 to a space.

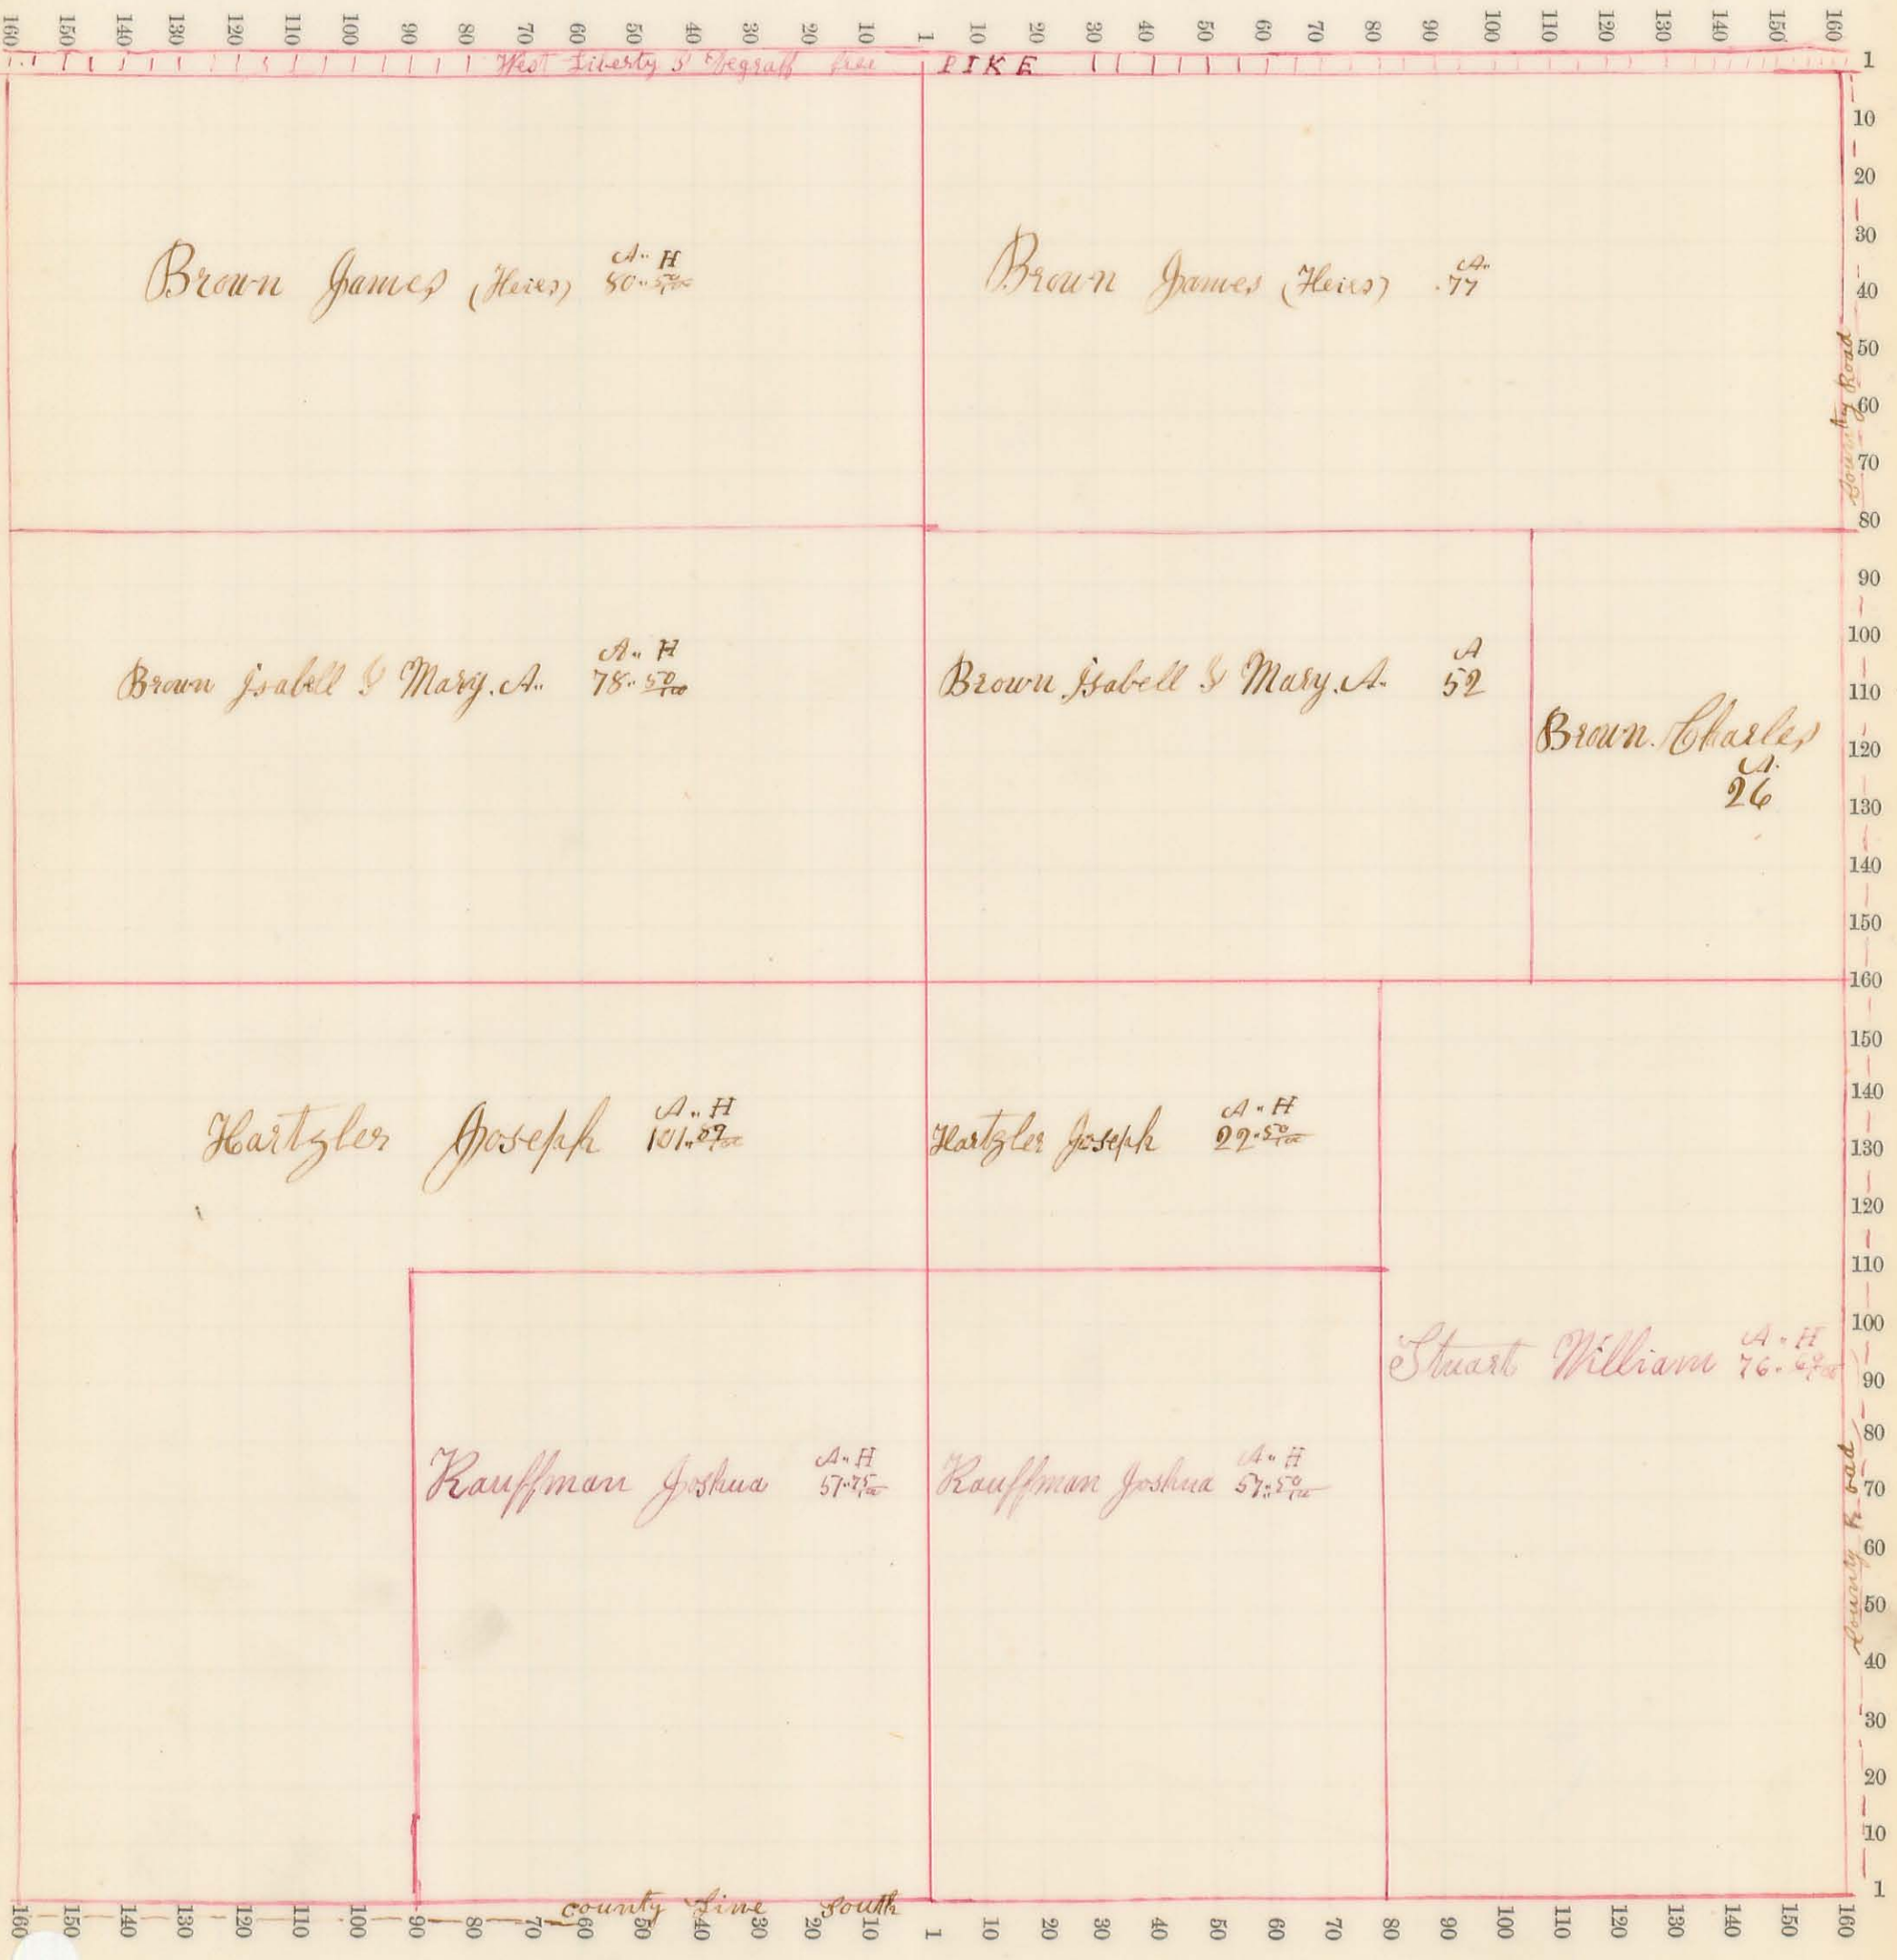


Sec. No. // Scale 32 R. to an inch, or 10 to a space.

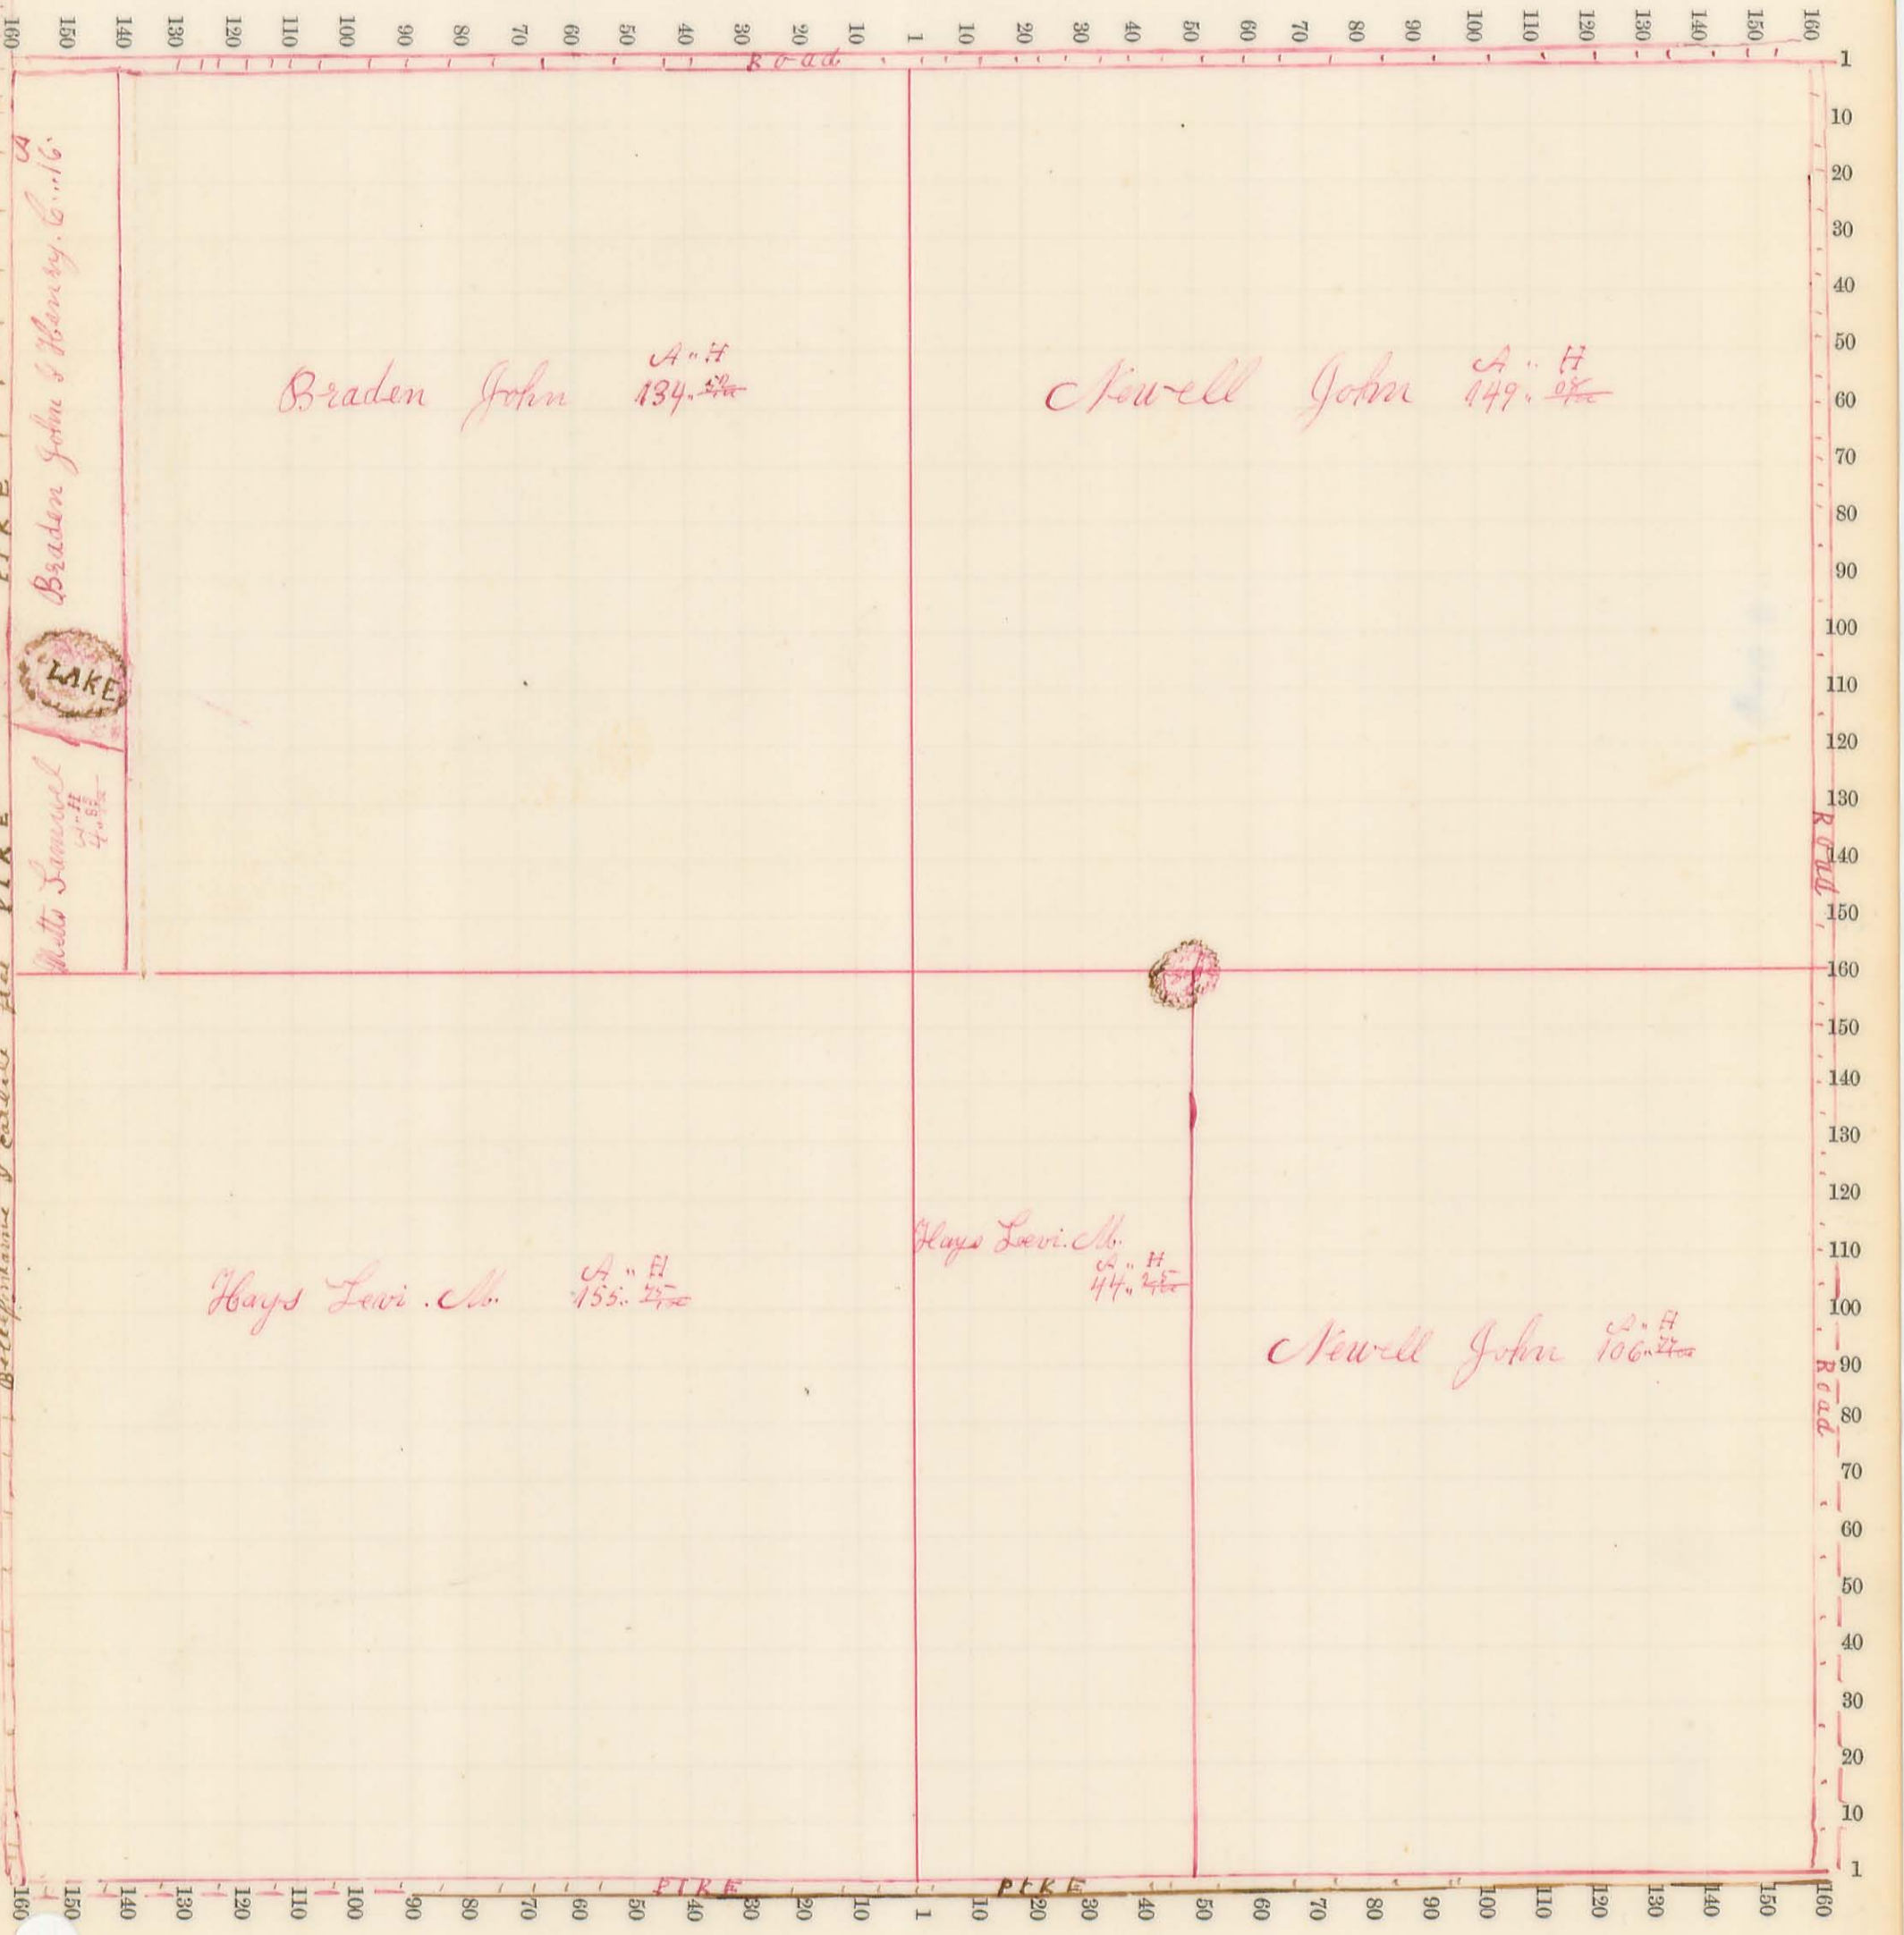


Sec. No. 12 Scale 32 R. to an inch, or 10 to a space.

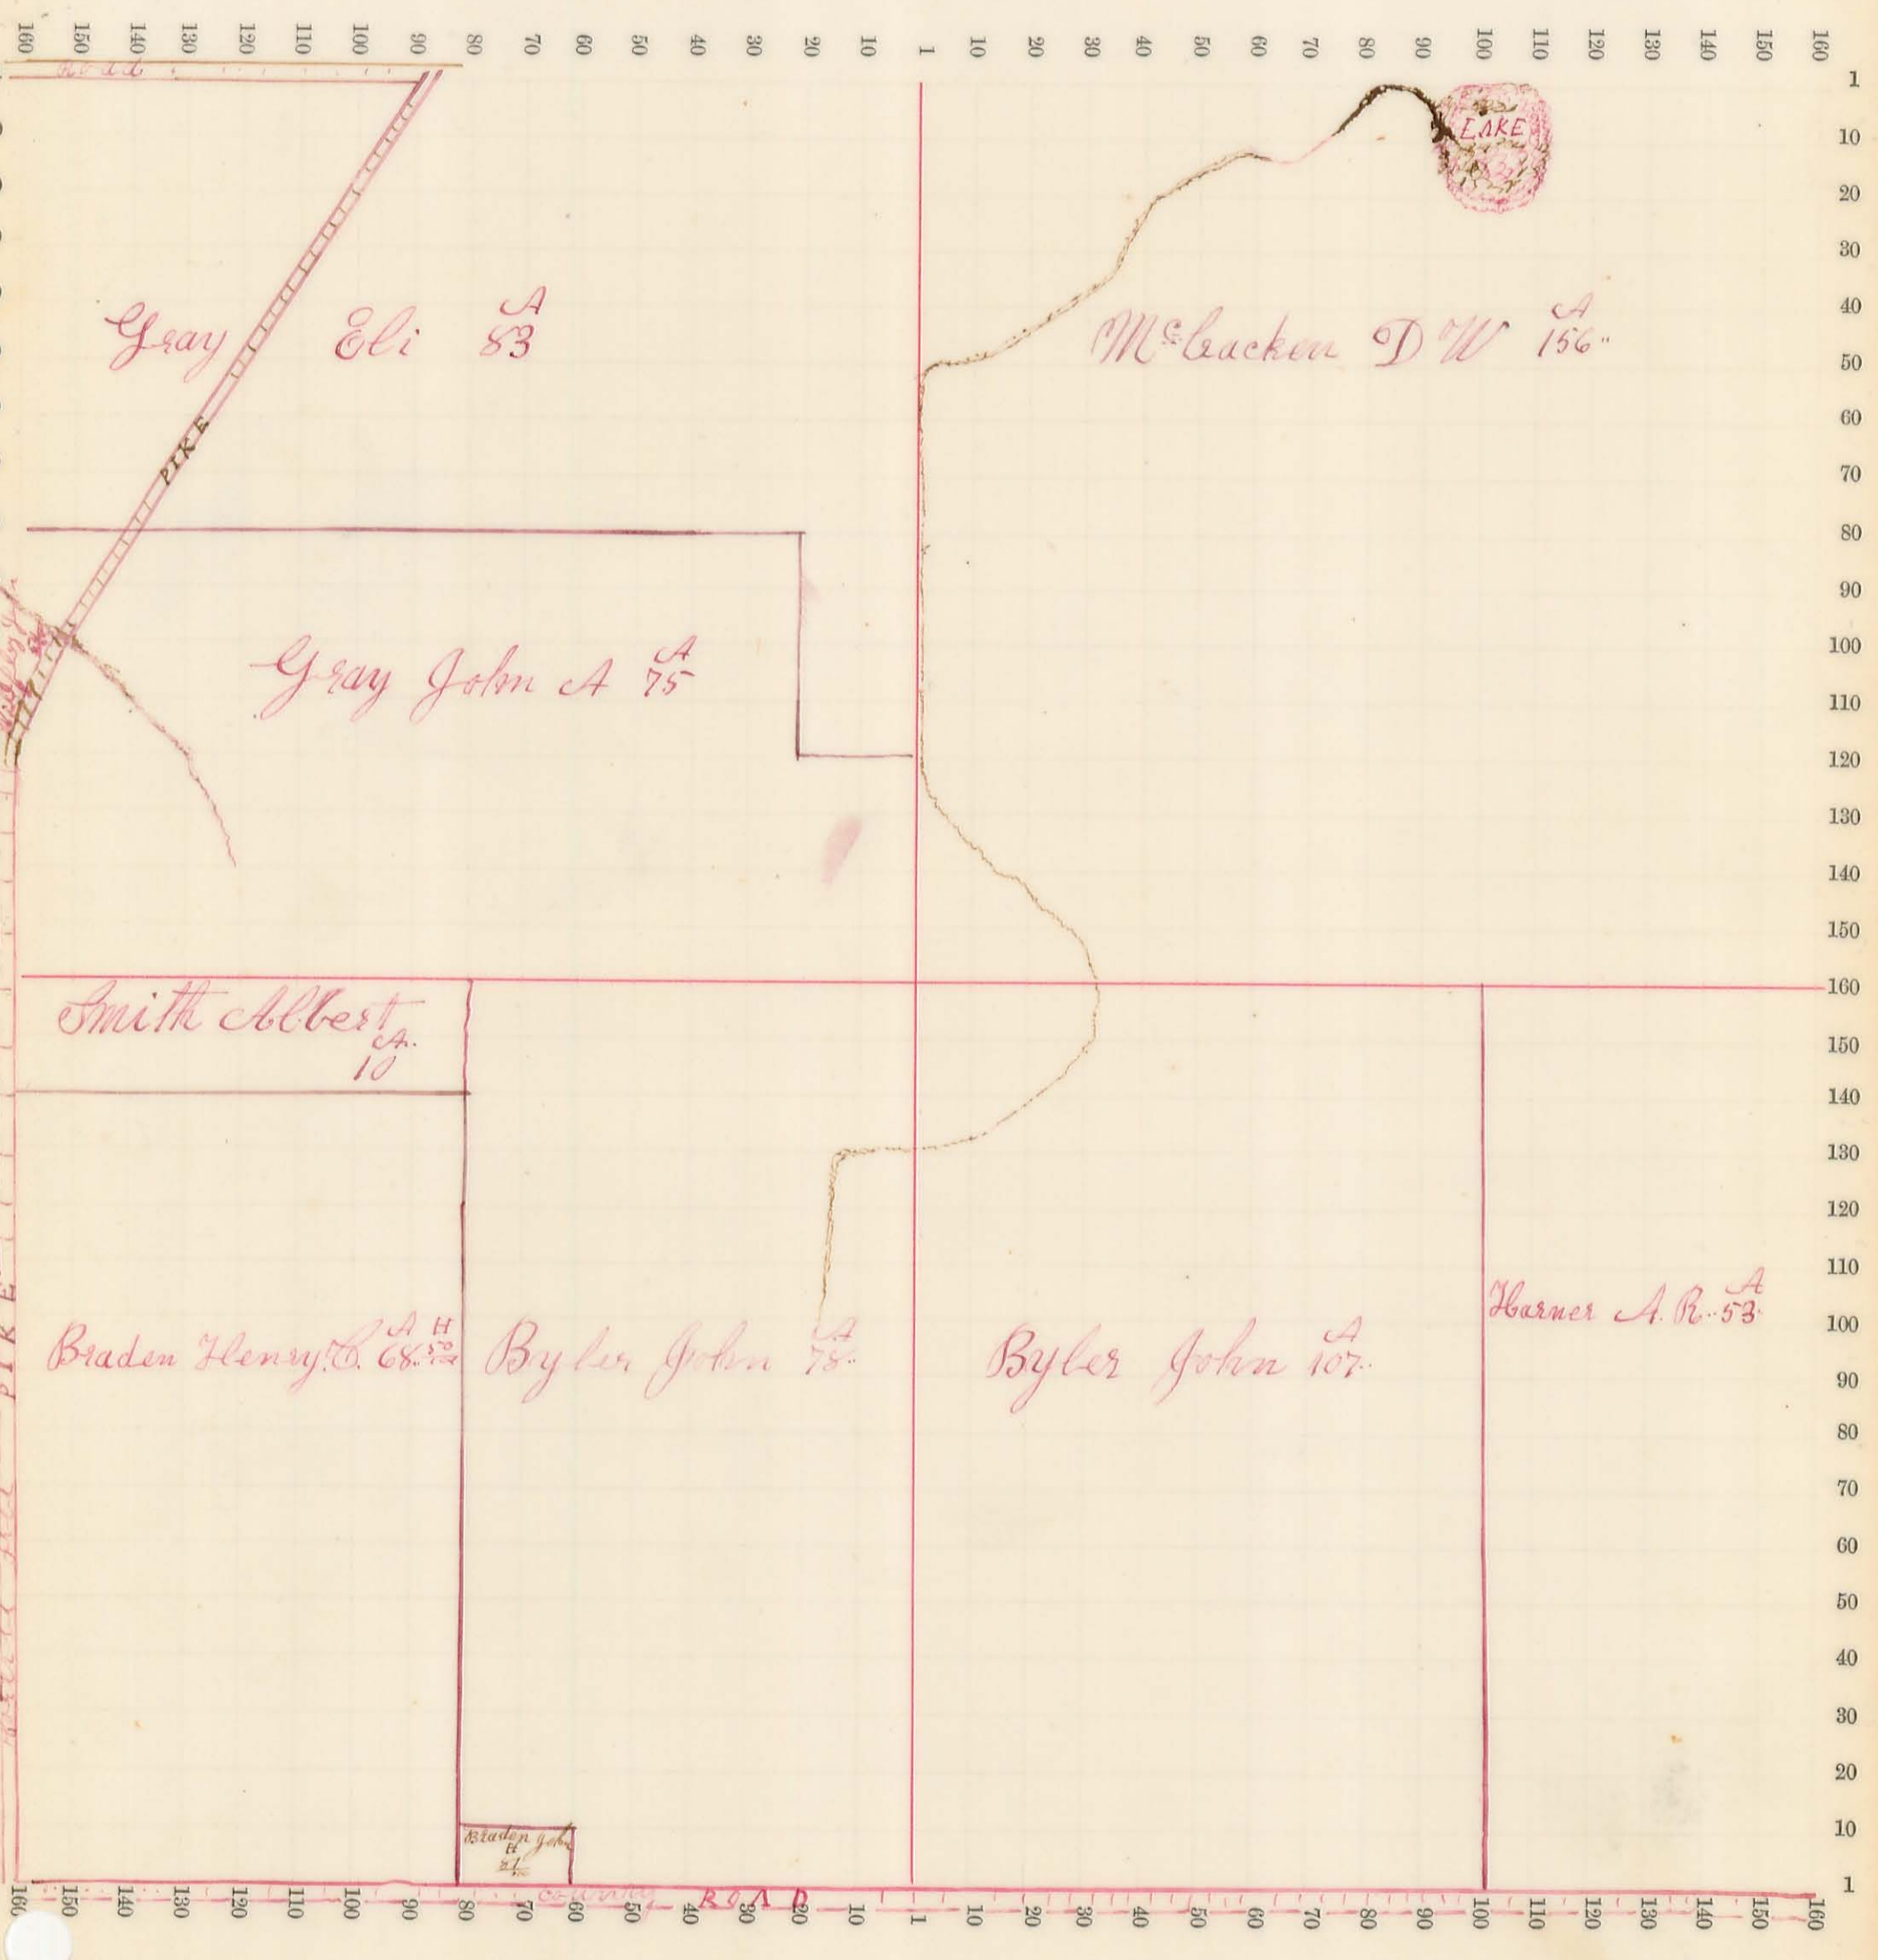


Sec. No. 13 Scale 32 R. to an inch, or 10 to a space.

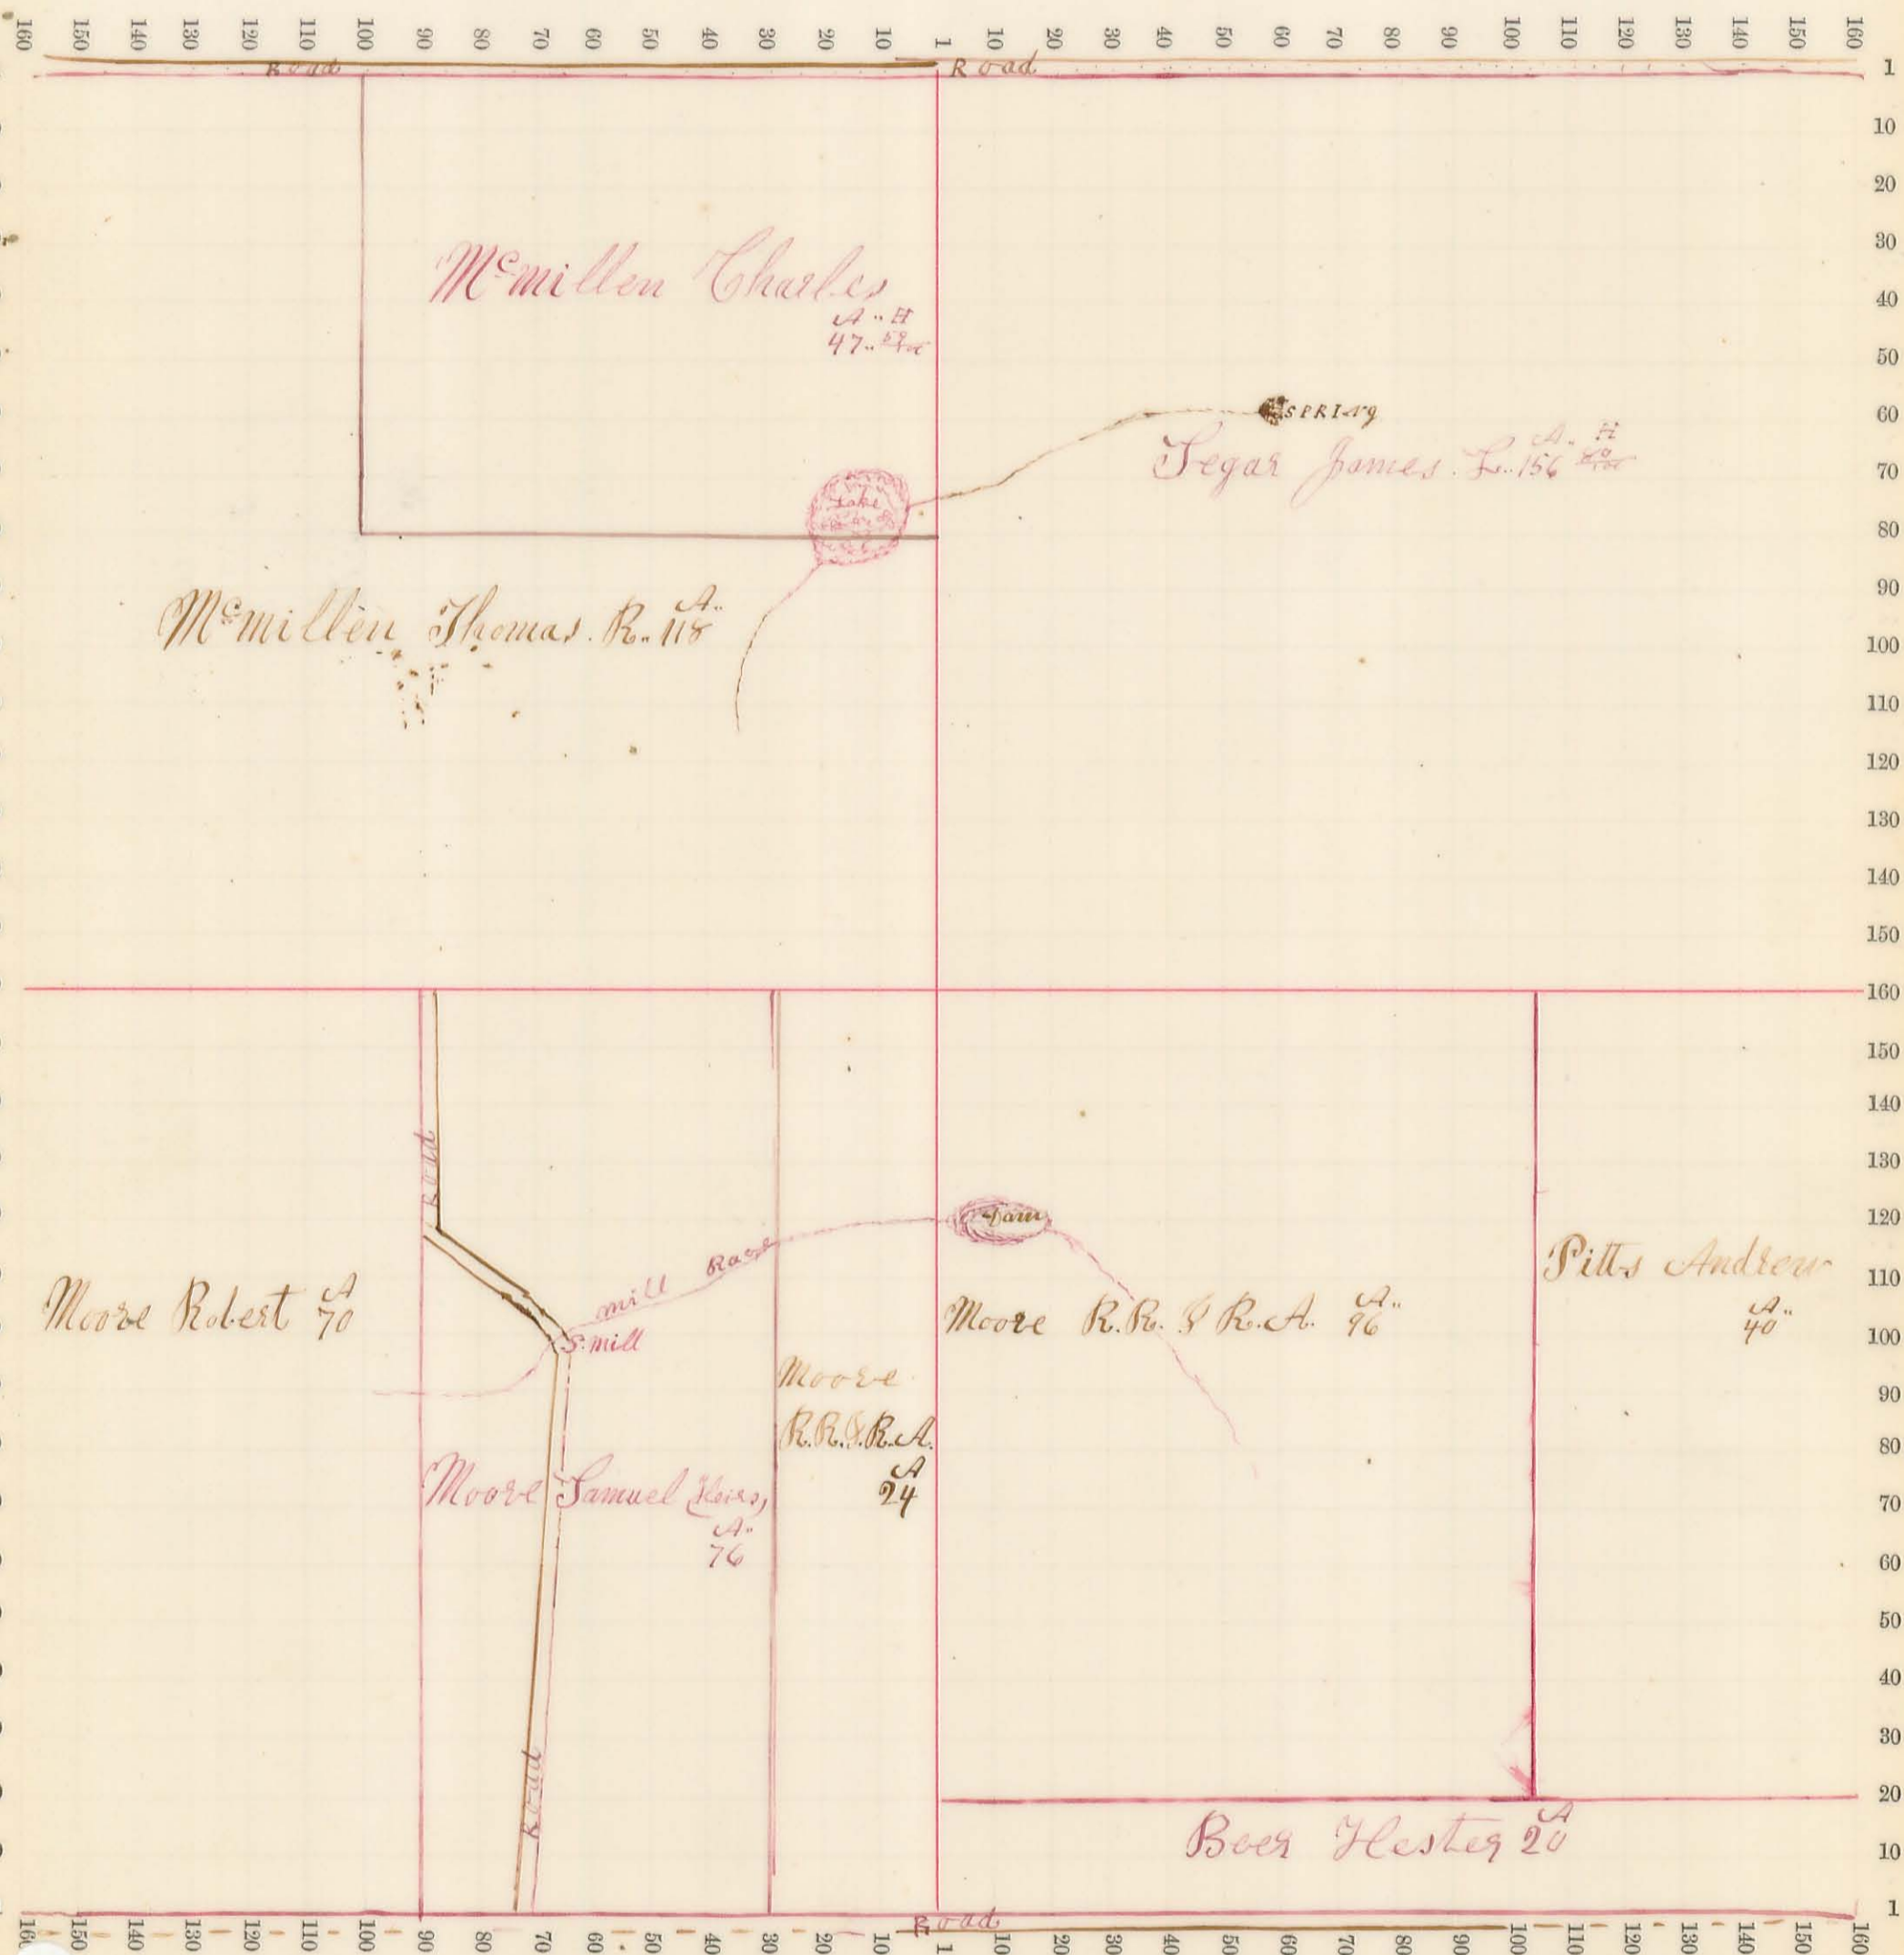


Sec. No. 14 Scale 32 R. to an inch, or 10 to a space.

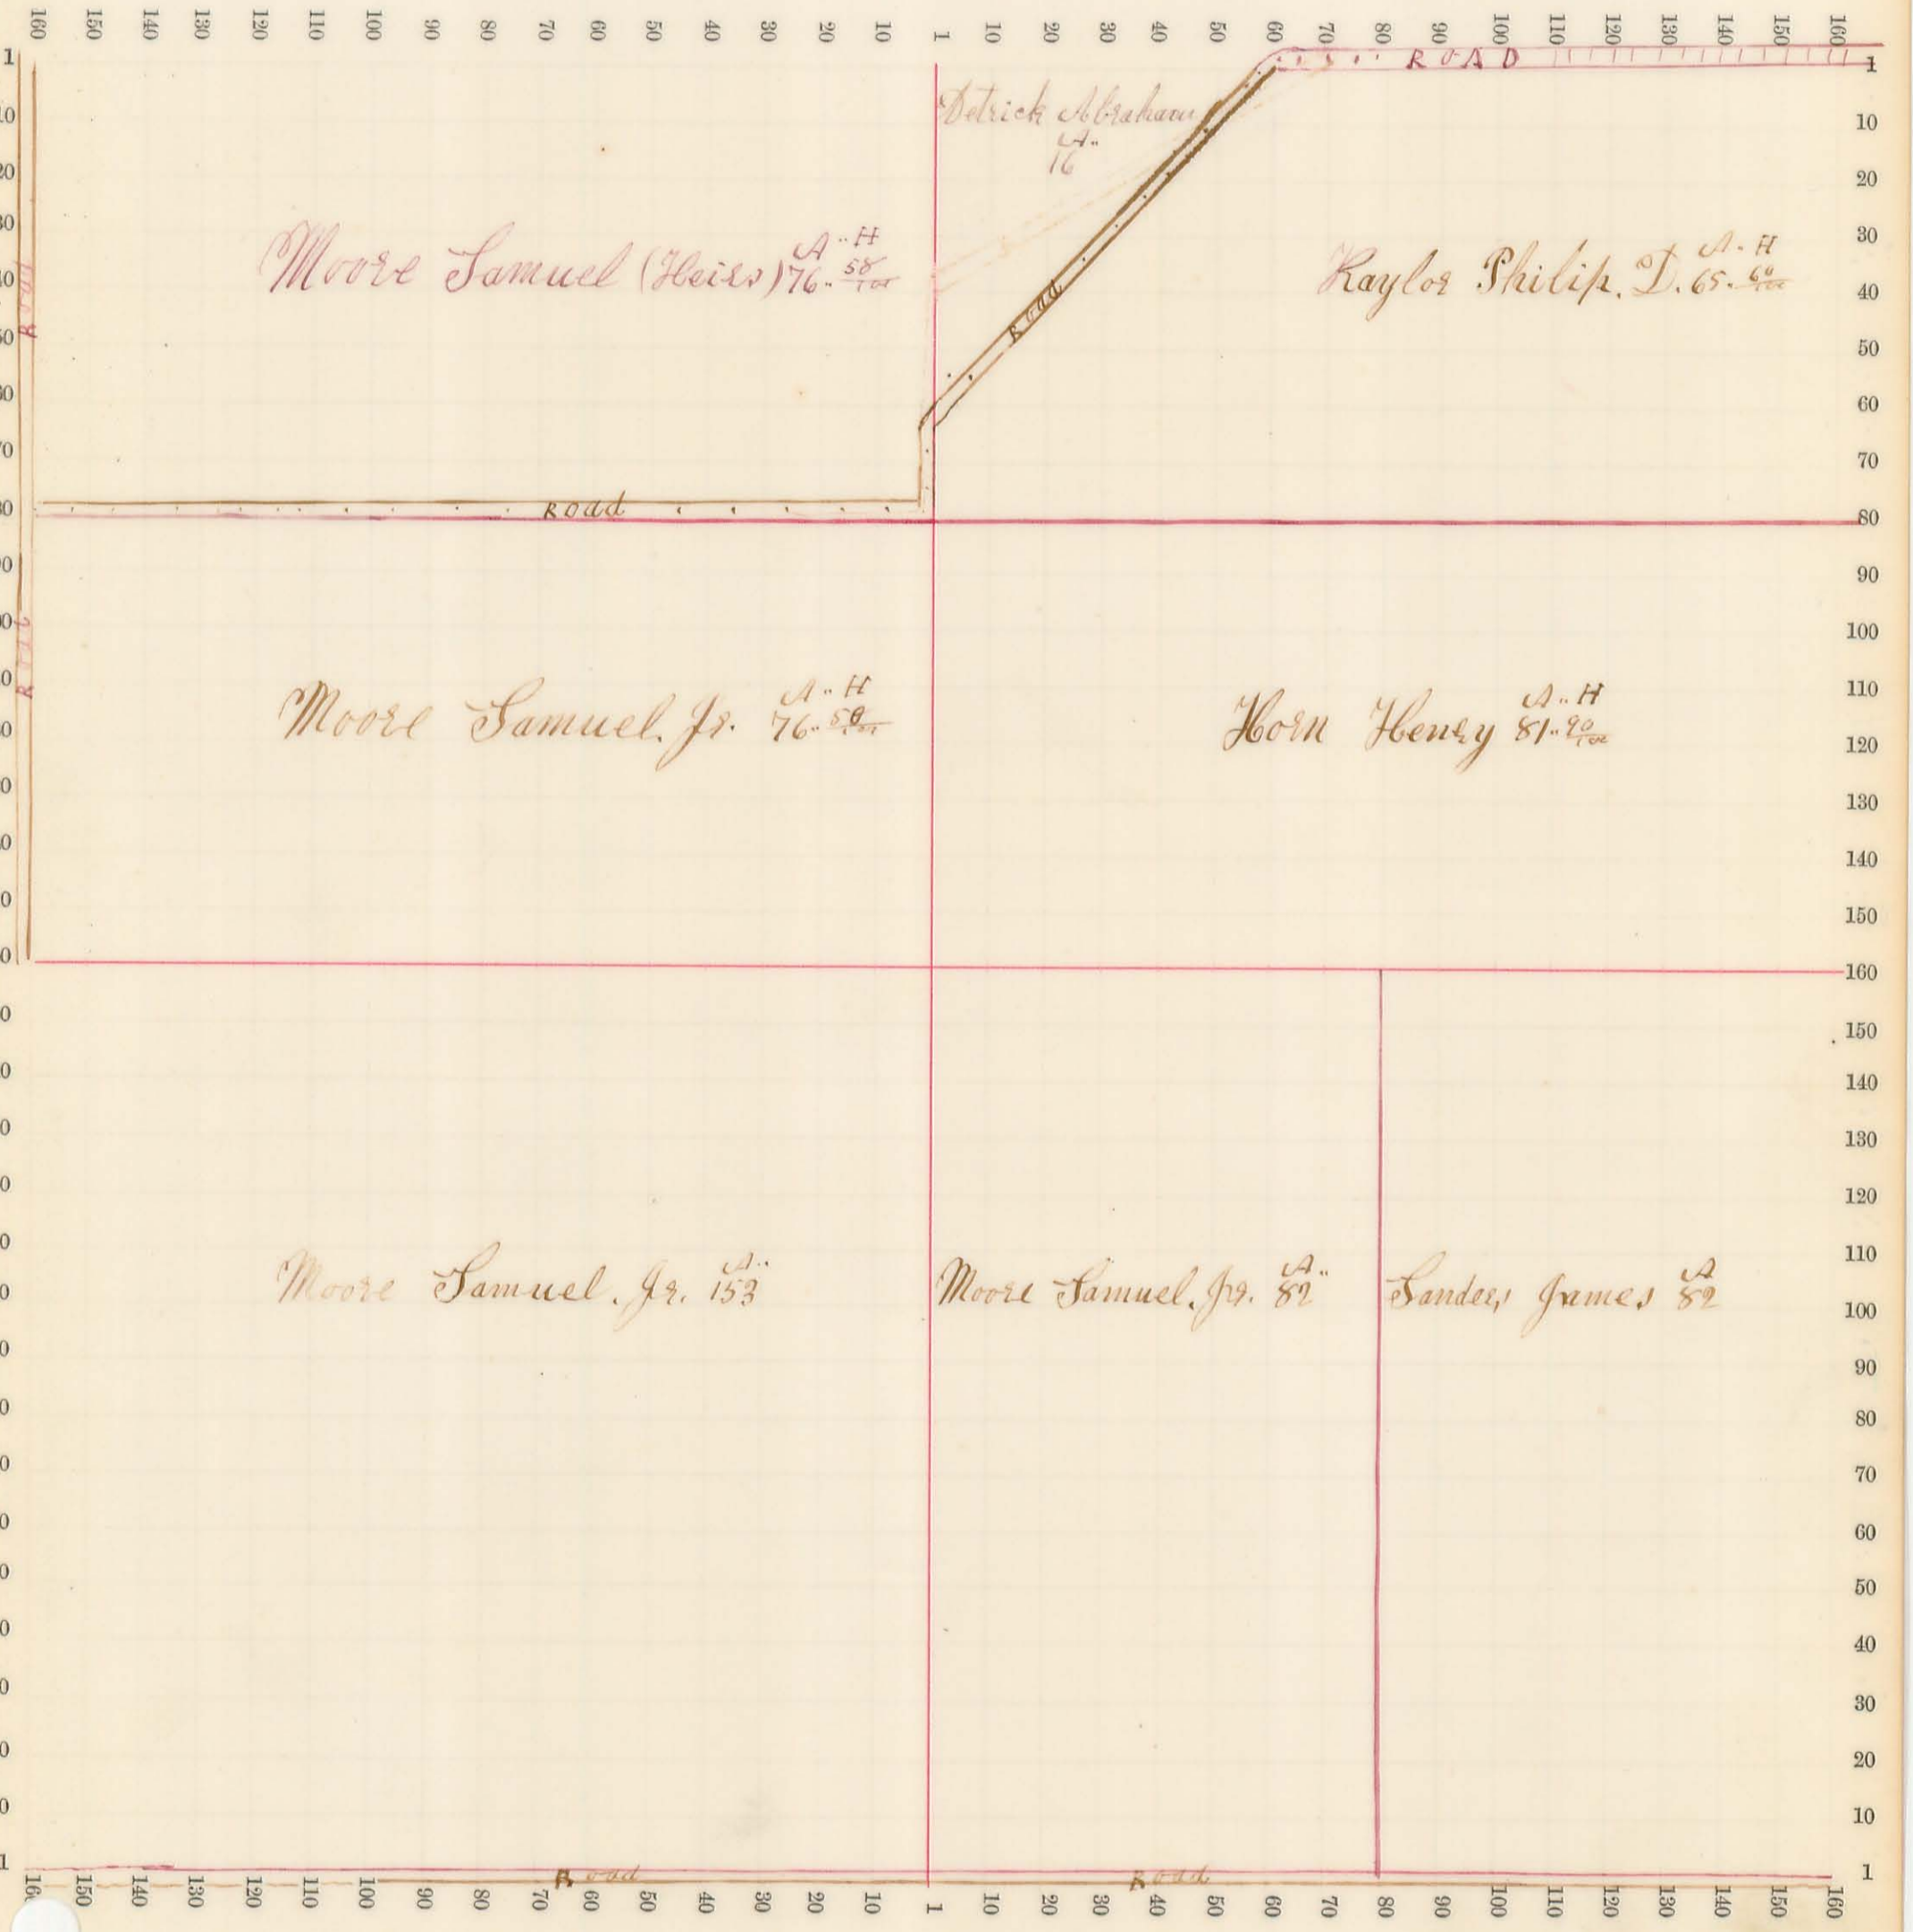

Sec. No. 16 Scale 32 R. to an inch, or 10 to a space.

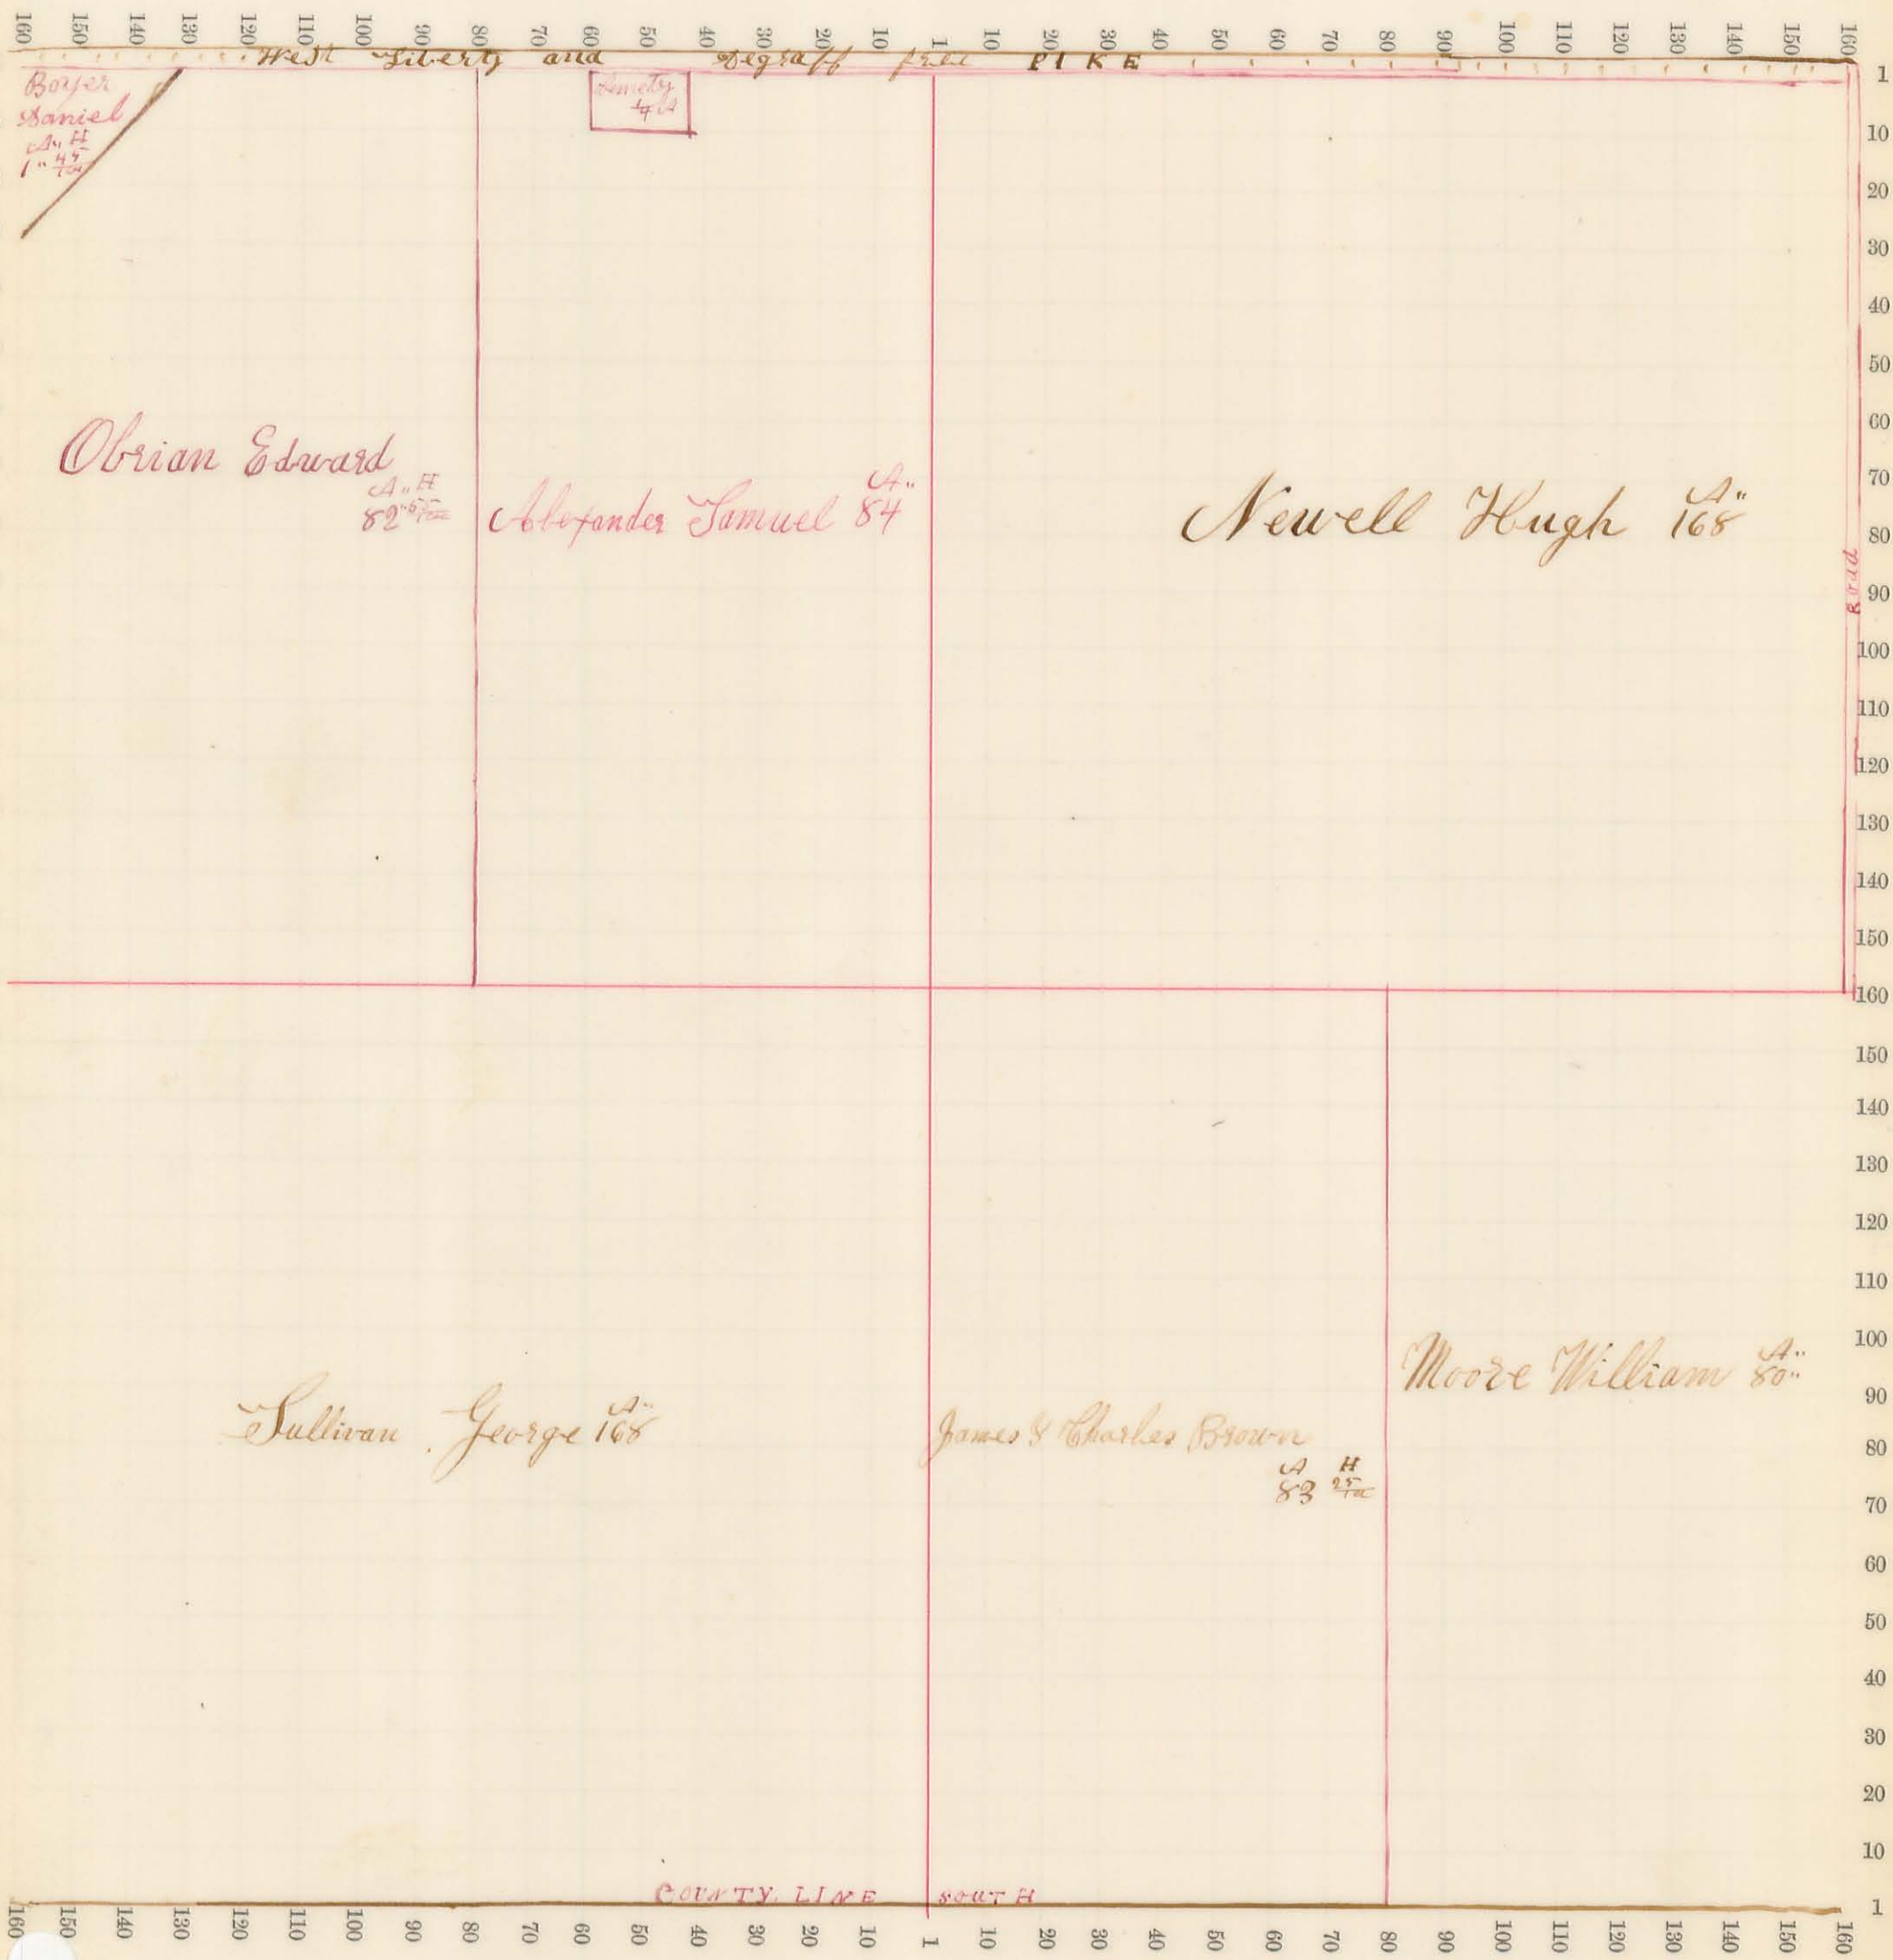

Sec. No. 17 Scale 32 R. to an inch, or 10 to a space.

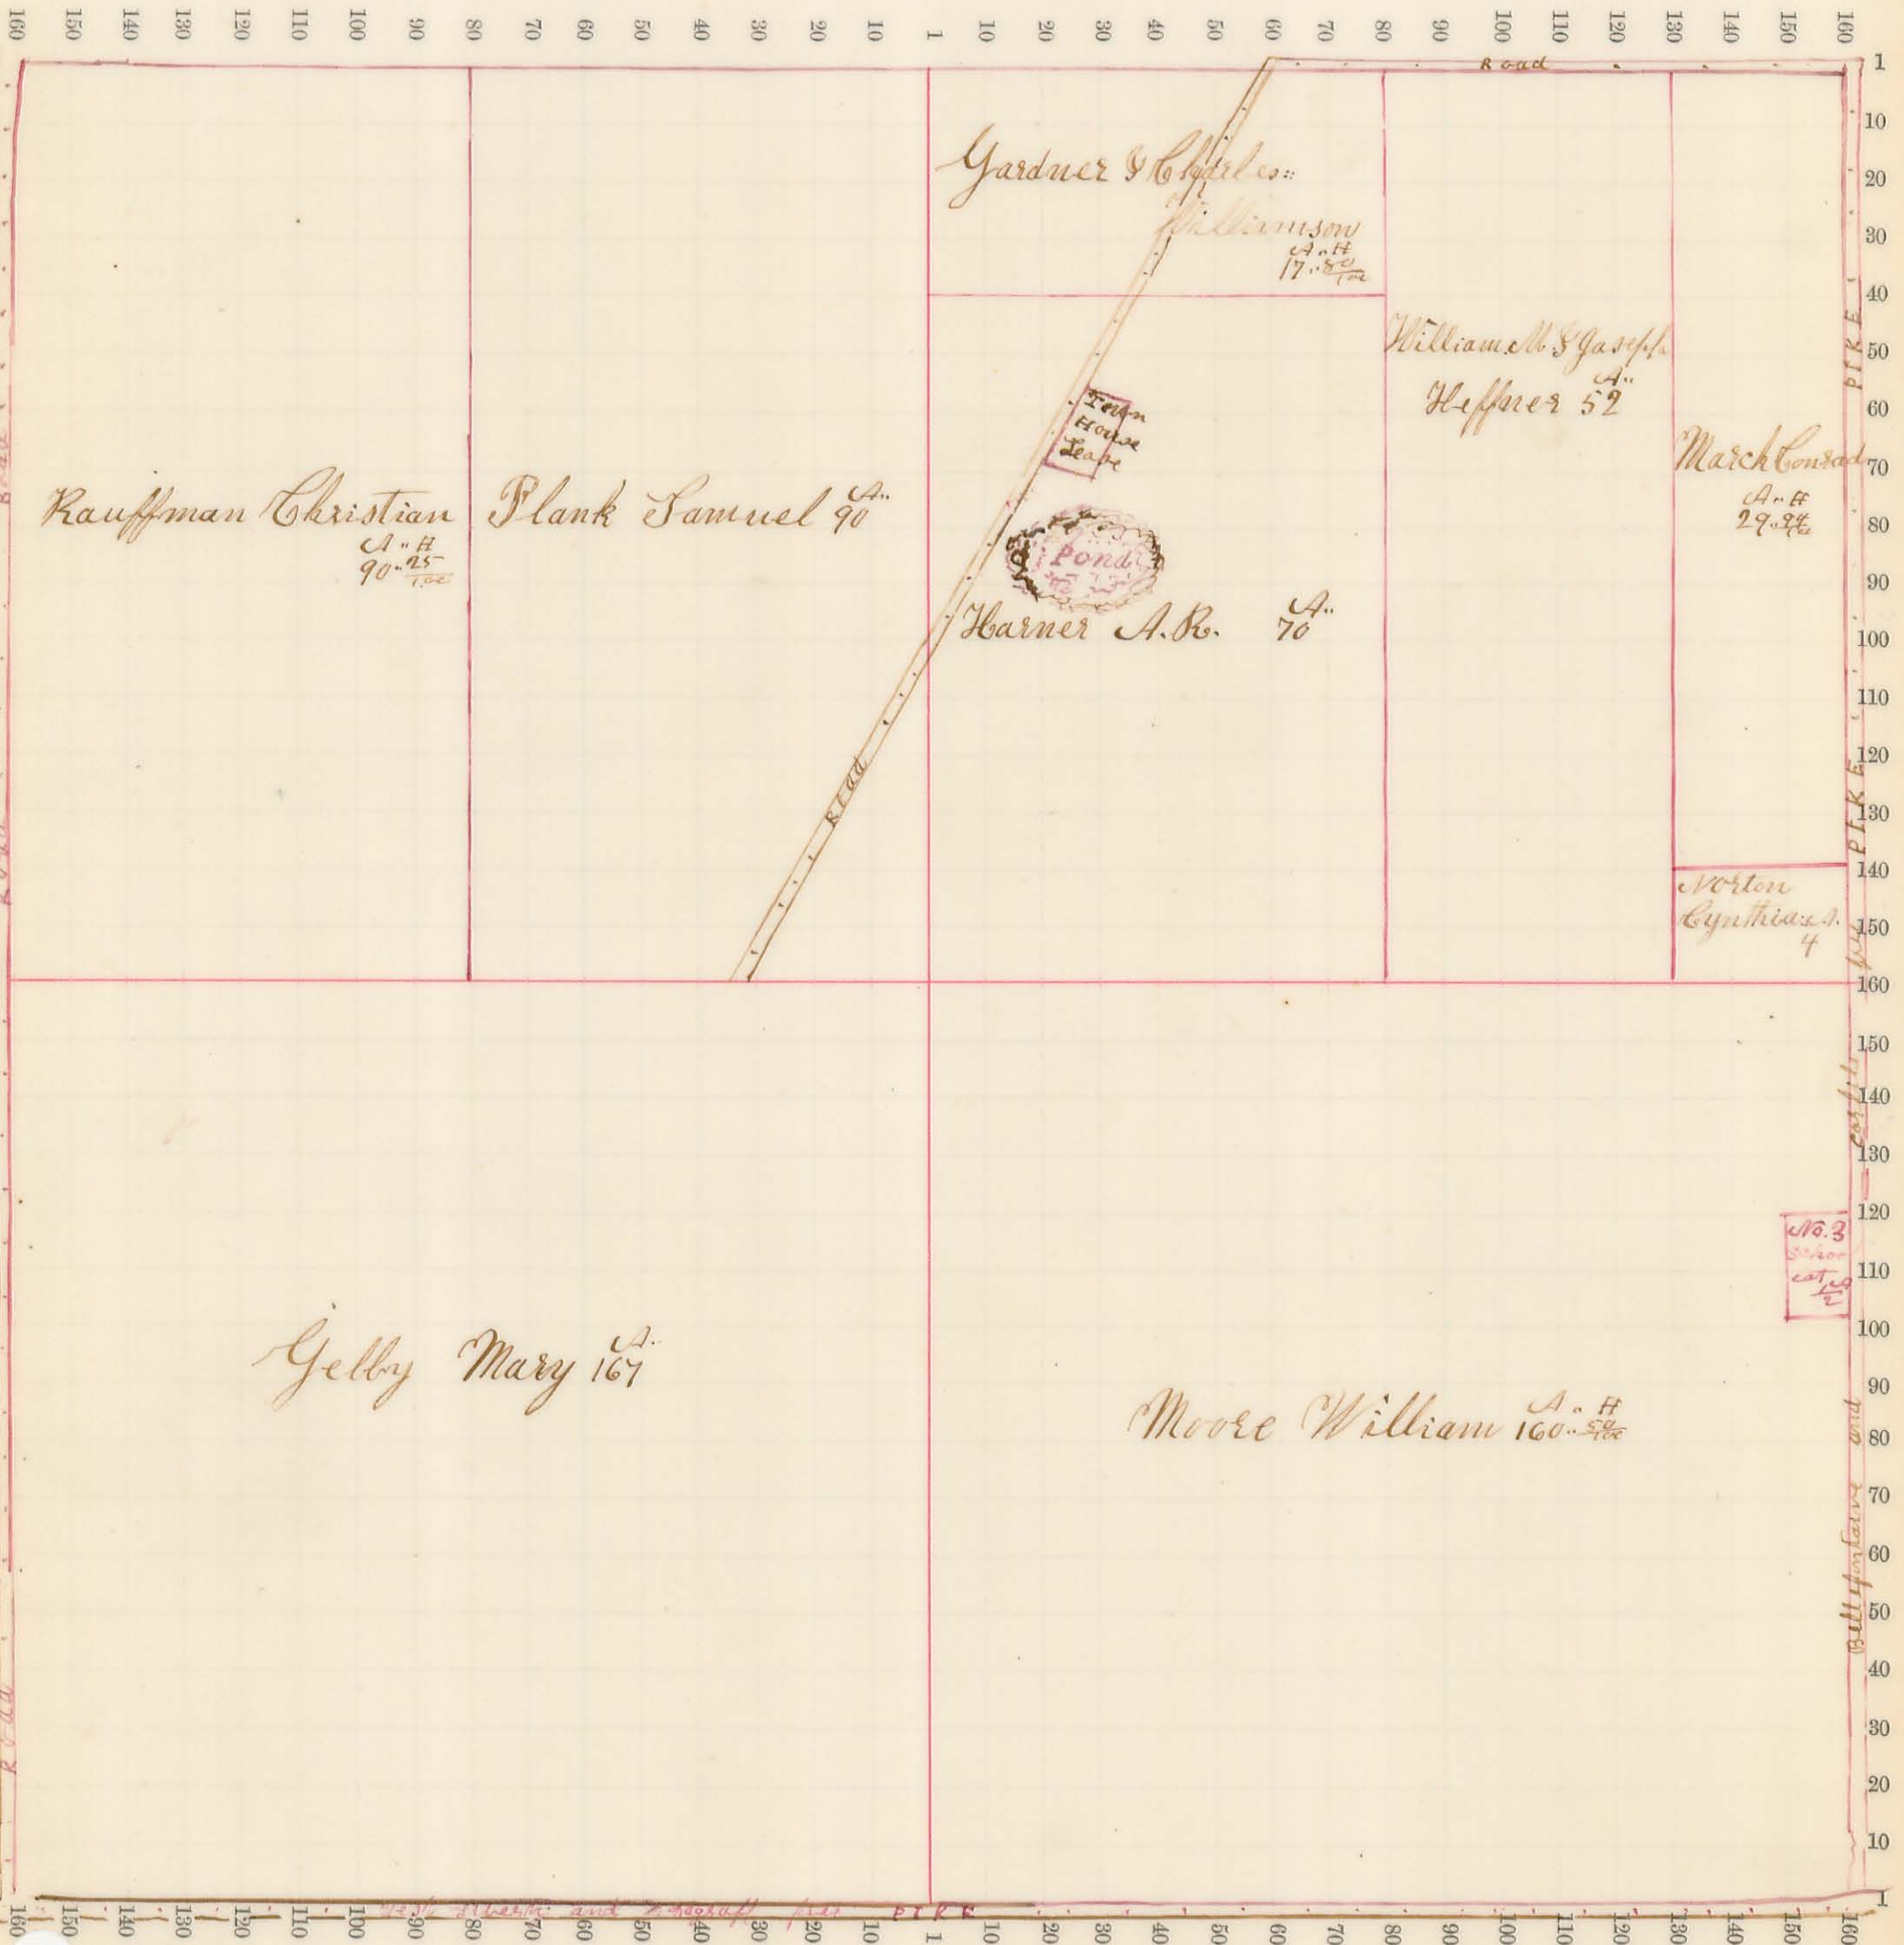

Sec. No. 18 Scale 32 R. to an inch, or 10 to a space.



Moore B.R. R. A.S.C.H.
77

Williamson Daniel 78.1/2 A. H.

Beppogle John 77 A.

Willfley John 83.5/8 A. H.

Yoder Jacob. S. 30 A.

Packer Stephen 147.10/100 A. H.


Gardner & Charles Williamson 132 A.

I. Botwiner
Mill seat A 2

Stokes Belman & Westley 57

PIKE

Sec. No. 19 Scale 32 R. to an inch, or 10 to a space.

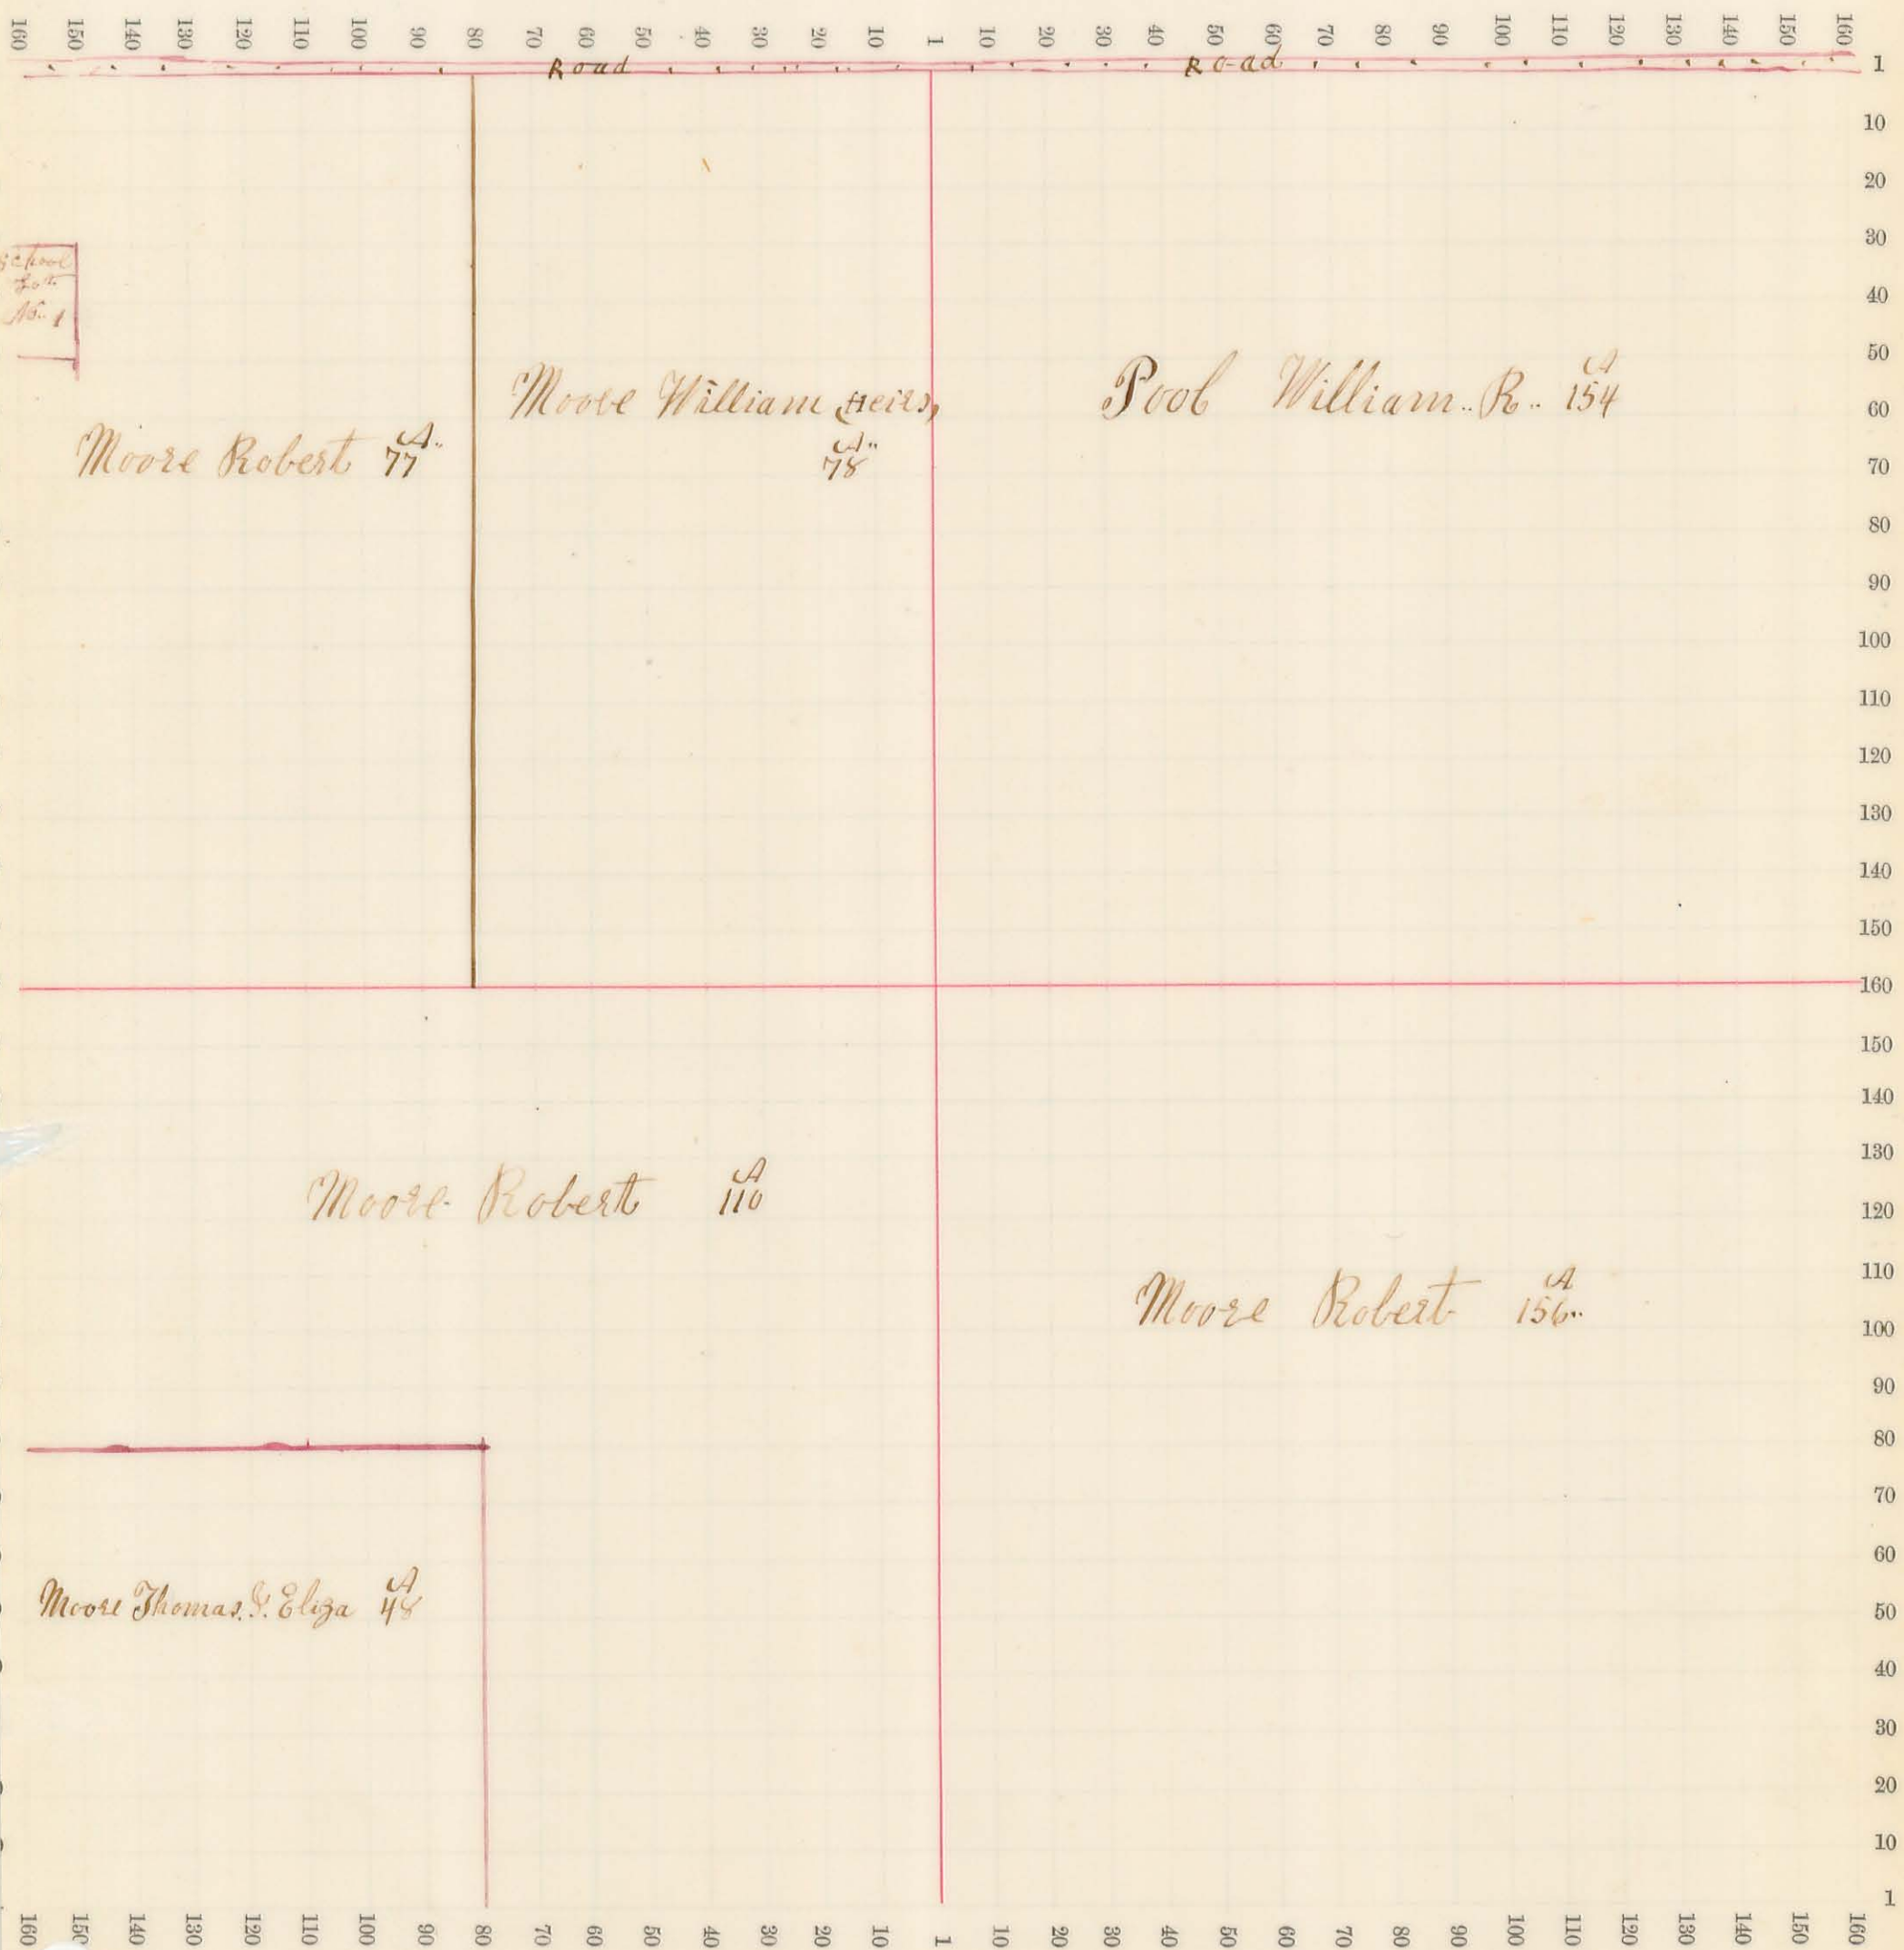

School lot No. 1

Moore Robert A. 77

Moore William heirs A. 78

Pool William R. 154

Moore Robert A. 110

Moore Robert A. 156

Moore Thomas & Eliza A. 48

Road

Road

Sec. No. 20 Scale 32 R. to an inch, or 10 to a space.



Miller Henry B. 79 A.

Kerr Joseph 80 A.

Culp David 154 A. H.

Miller Henry B. 156 A.

Horn Henry 157 A.


ROAD

ROAD


ROAD

ROAD


Sec. No. 22 Scale 32 R. to an inch, or 10 to a space.

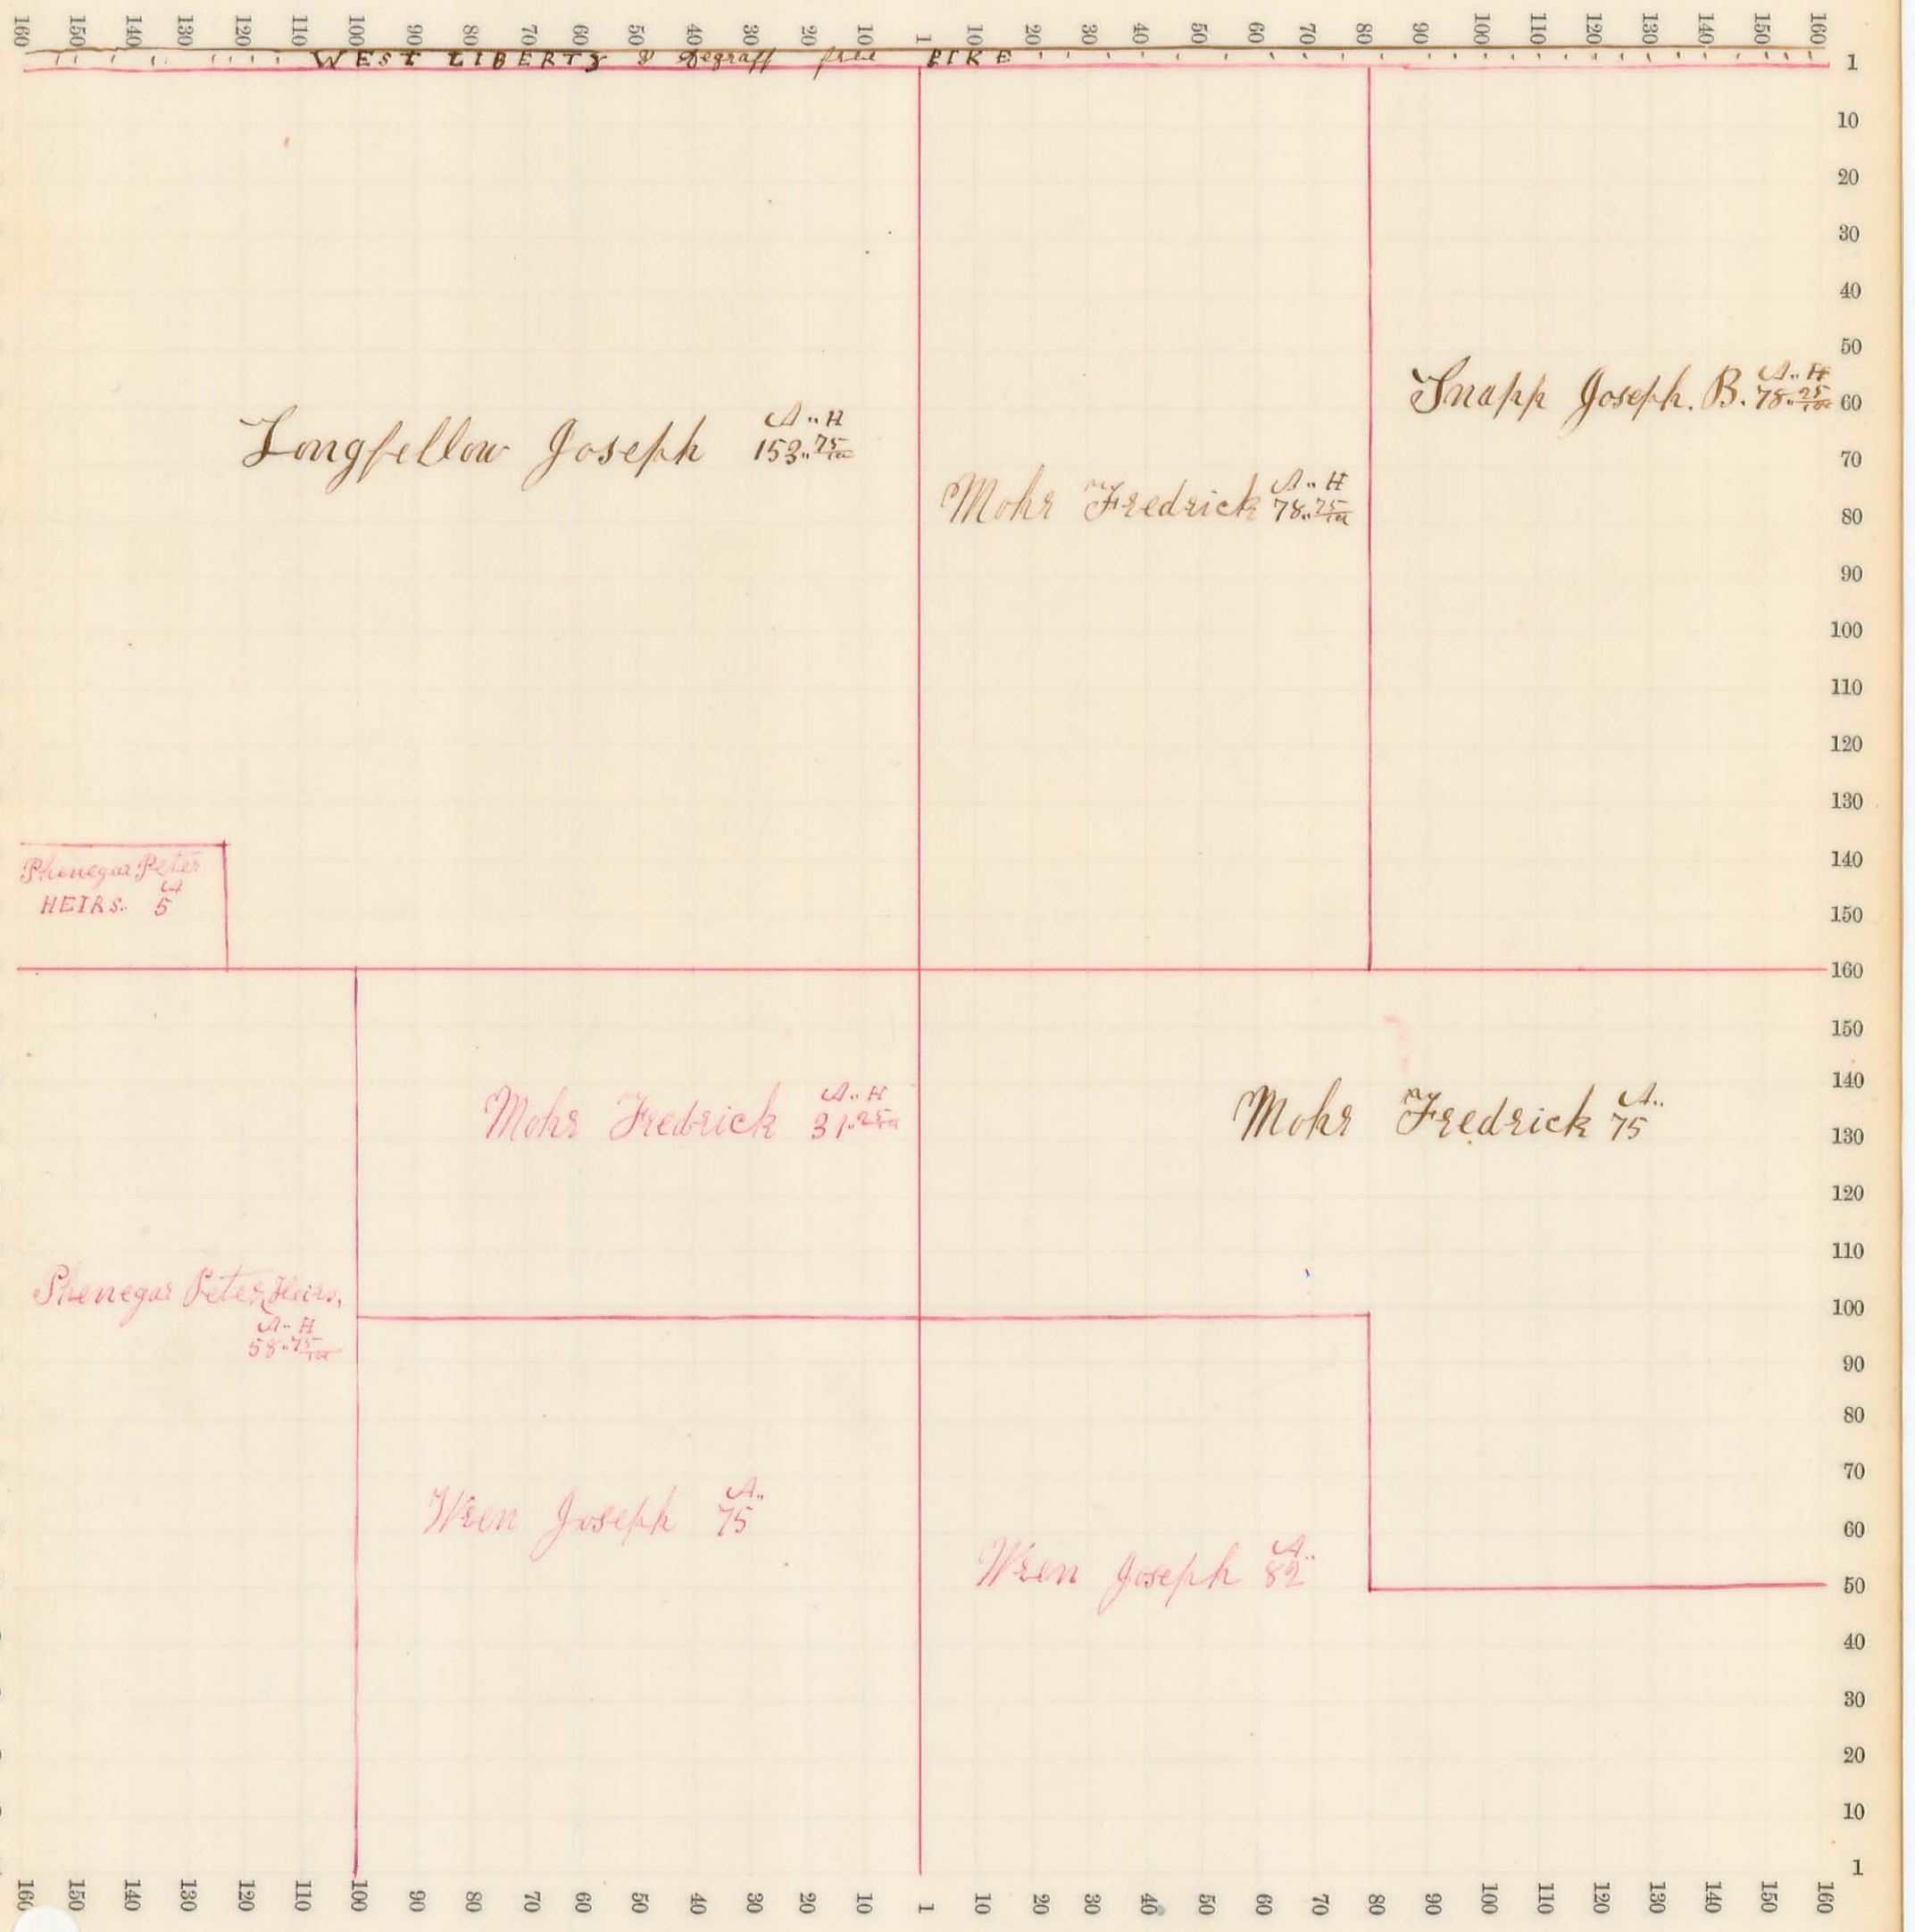

Sec. No. 23 Scale 32 R. to an inch, or 10 to a space.

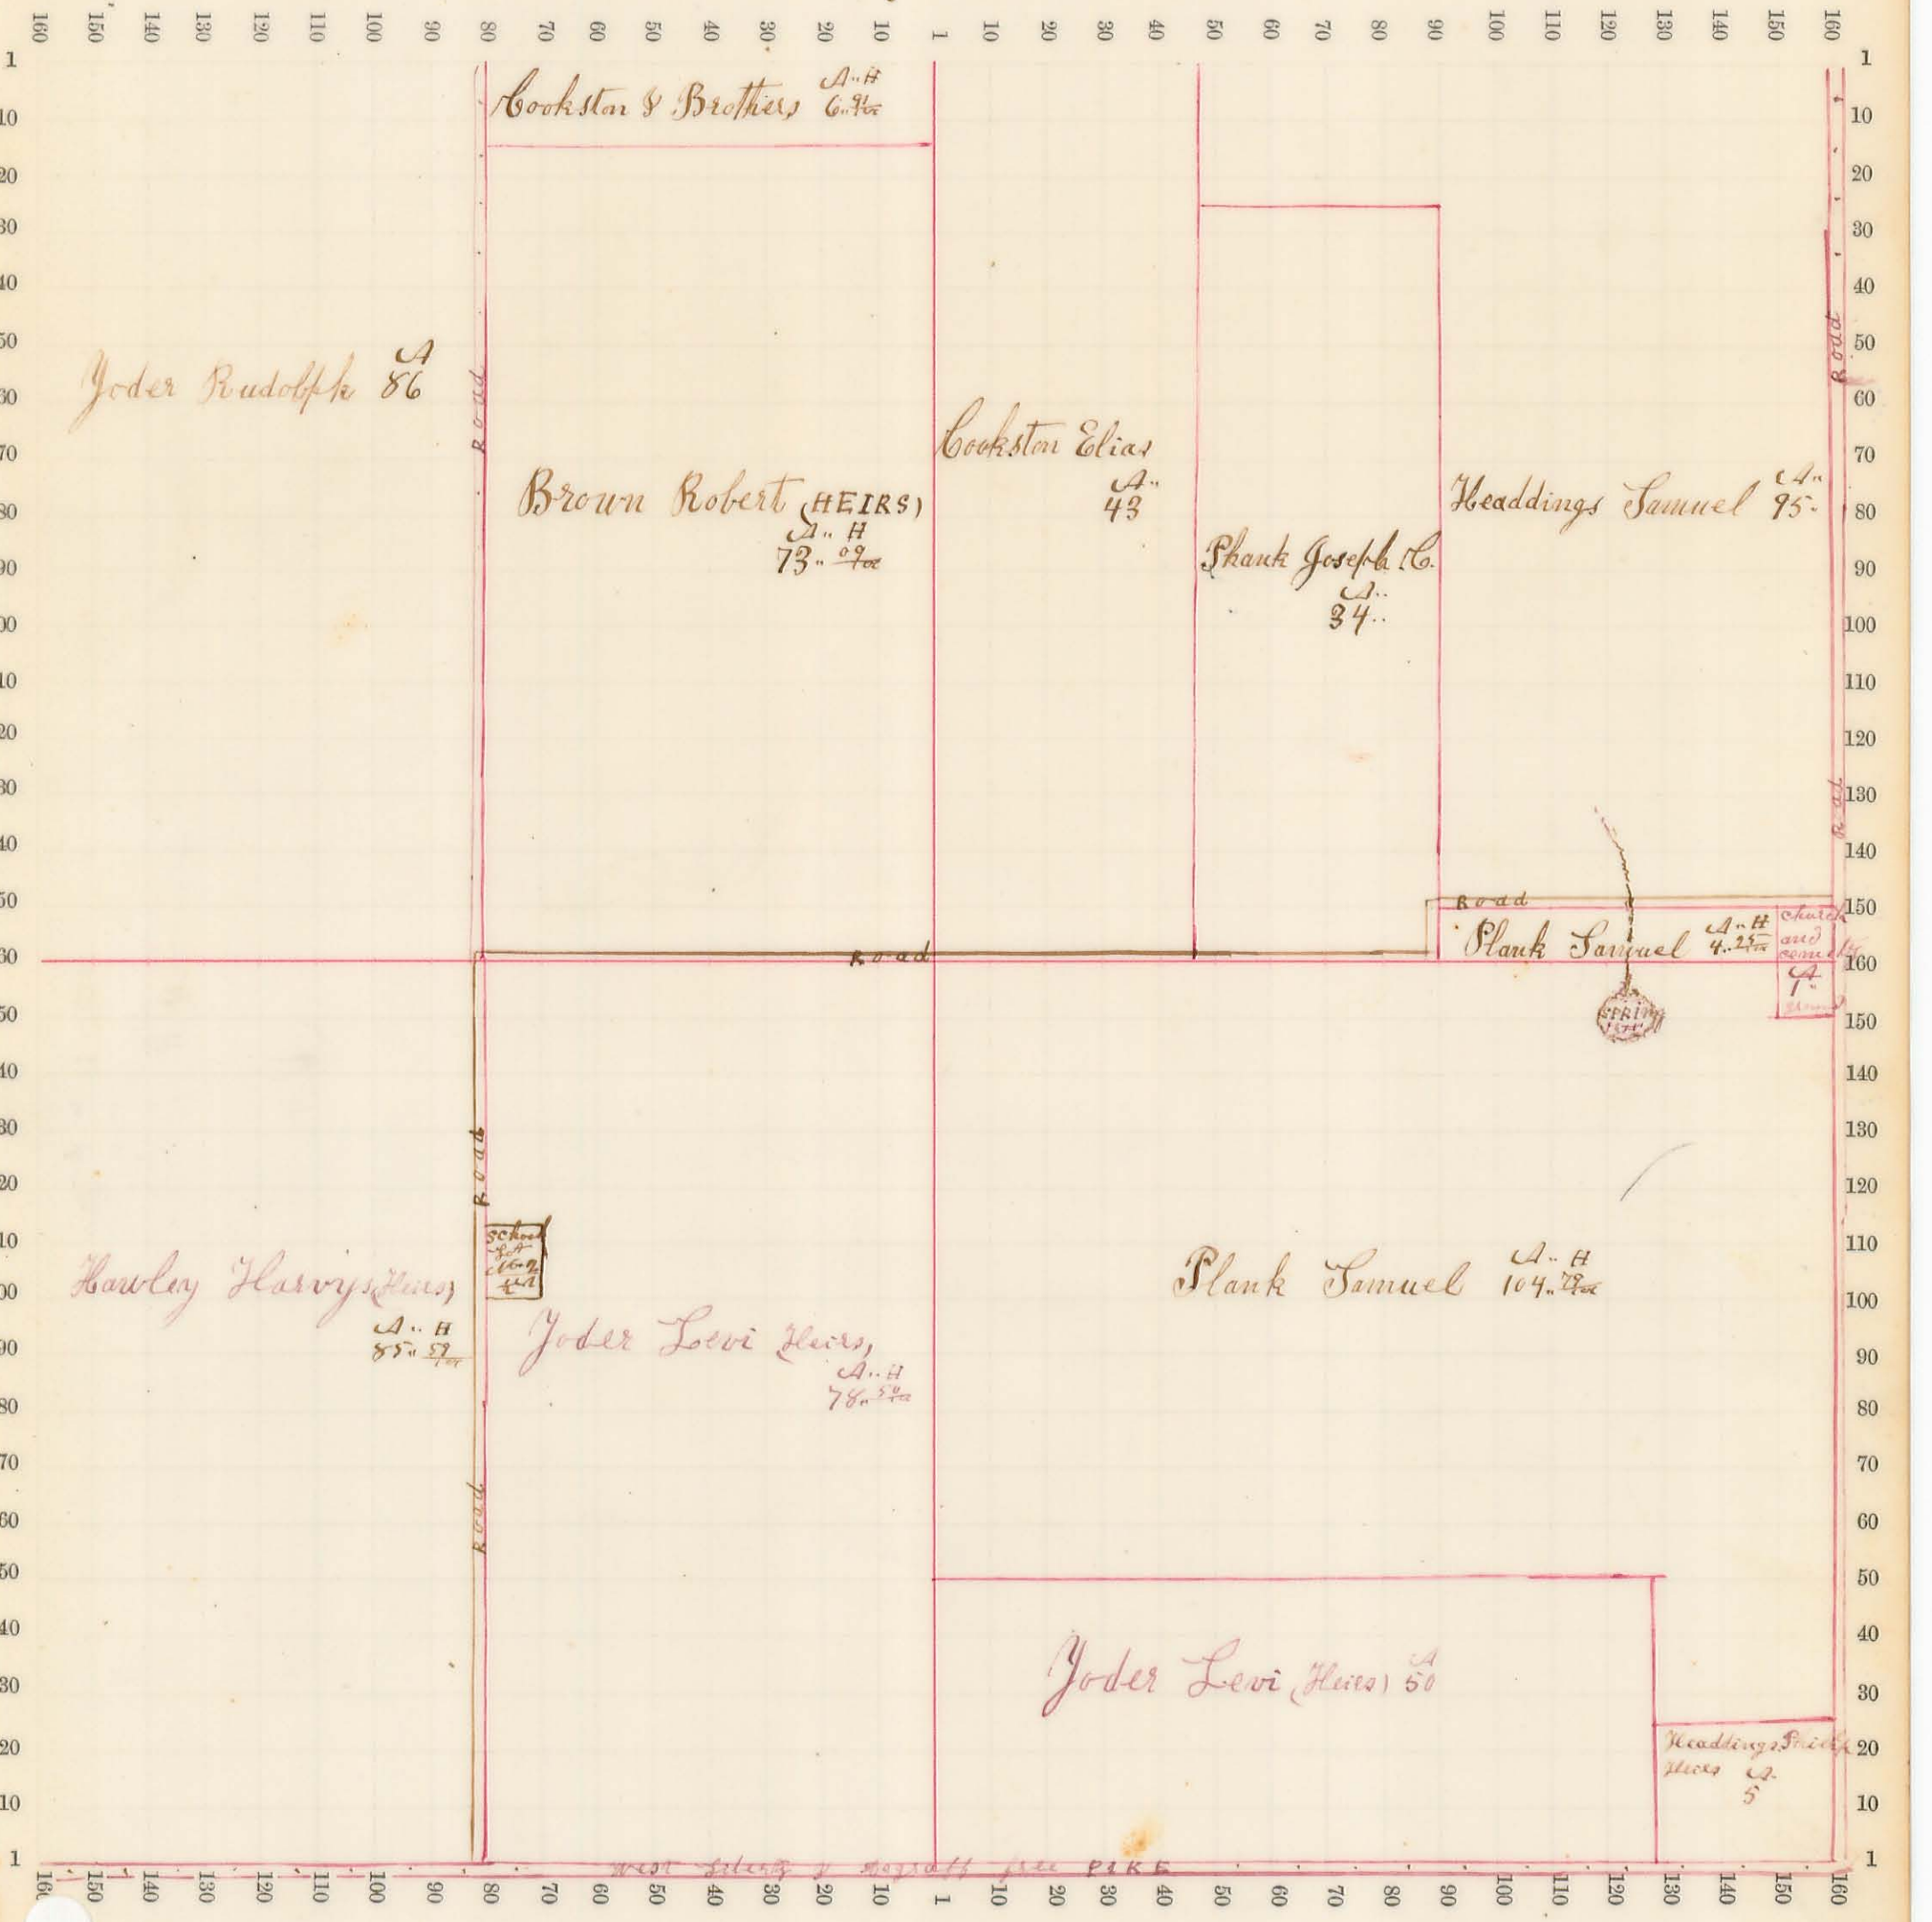

Sec. No. 24 Scale 32 R. to an inch, or 10 to a space.

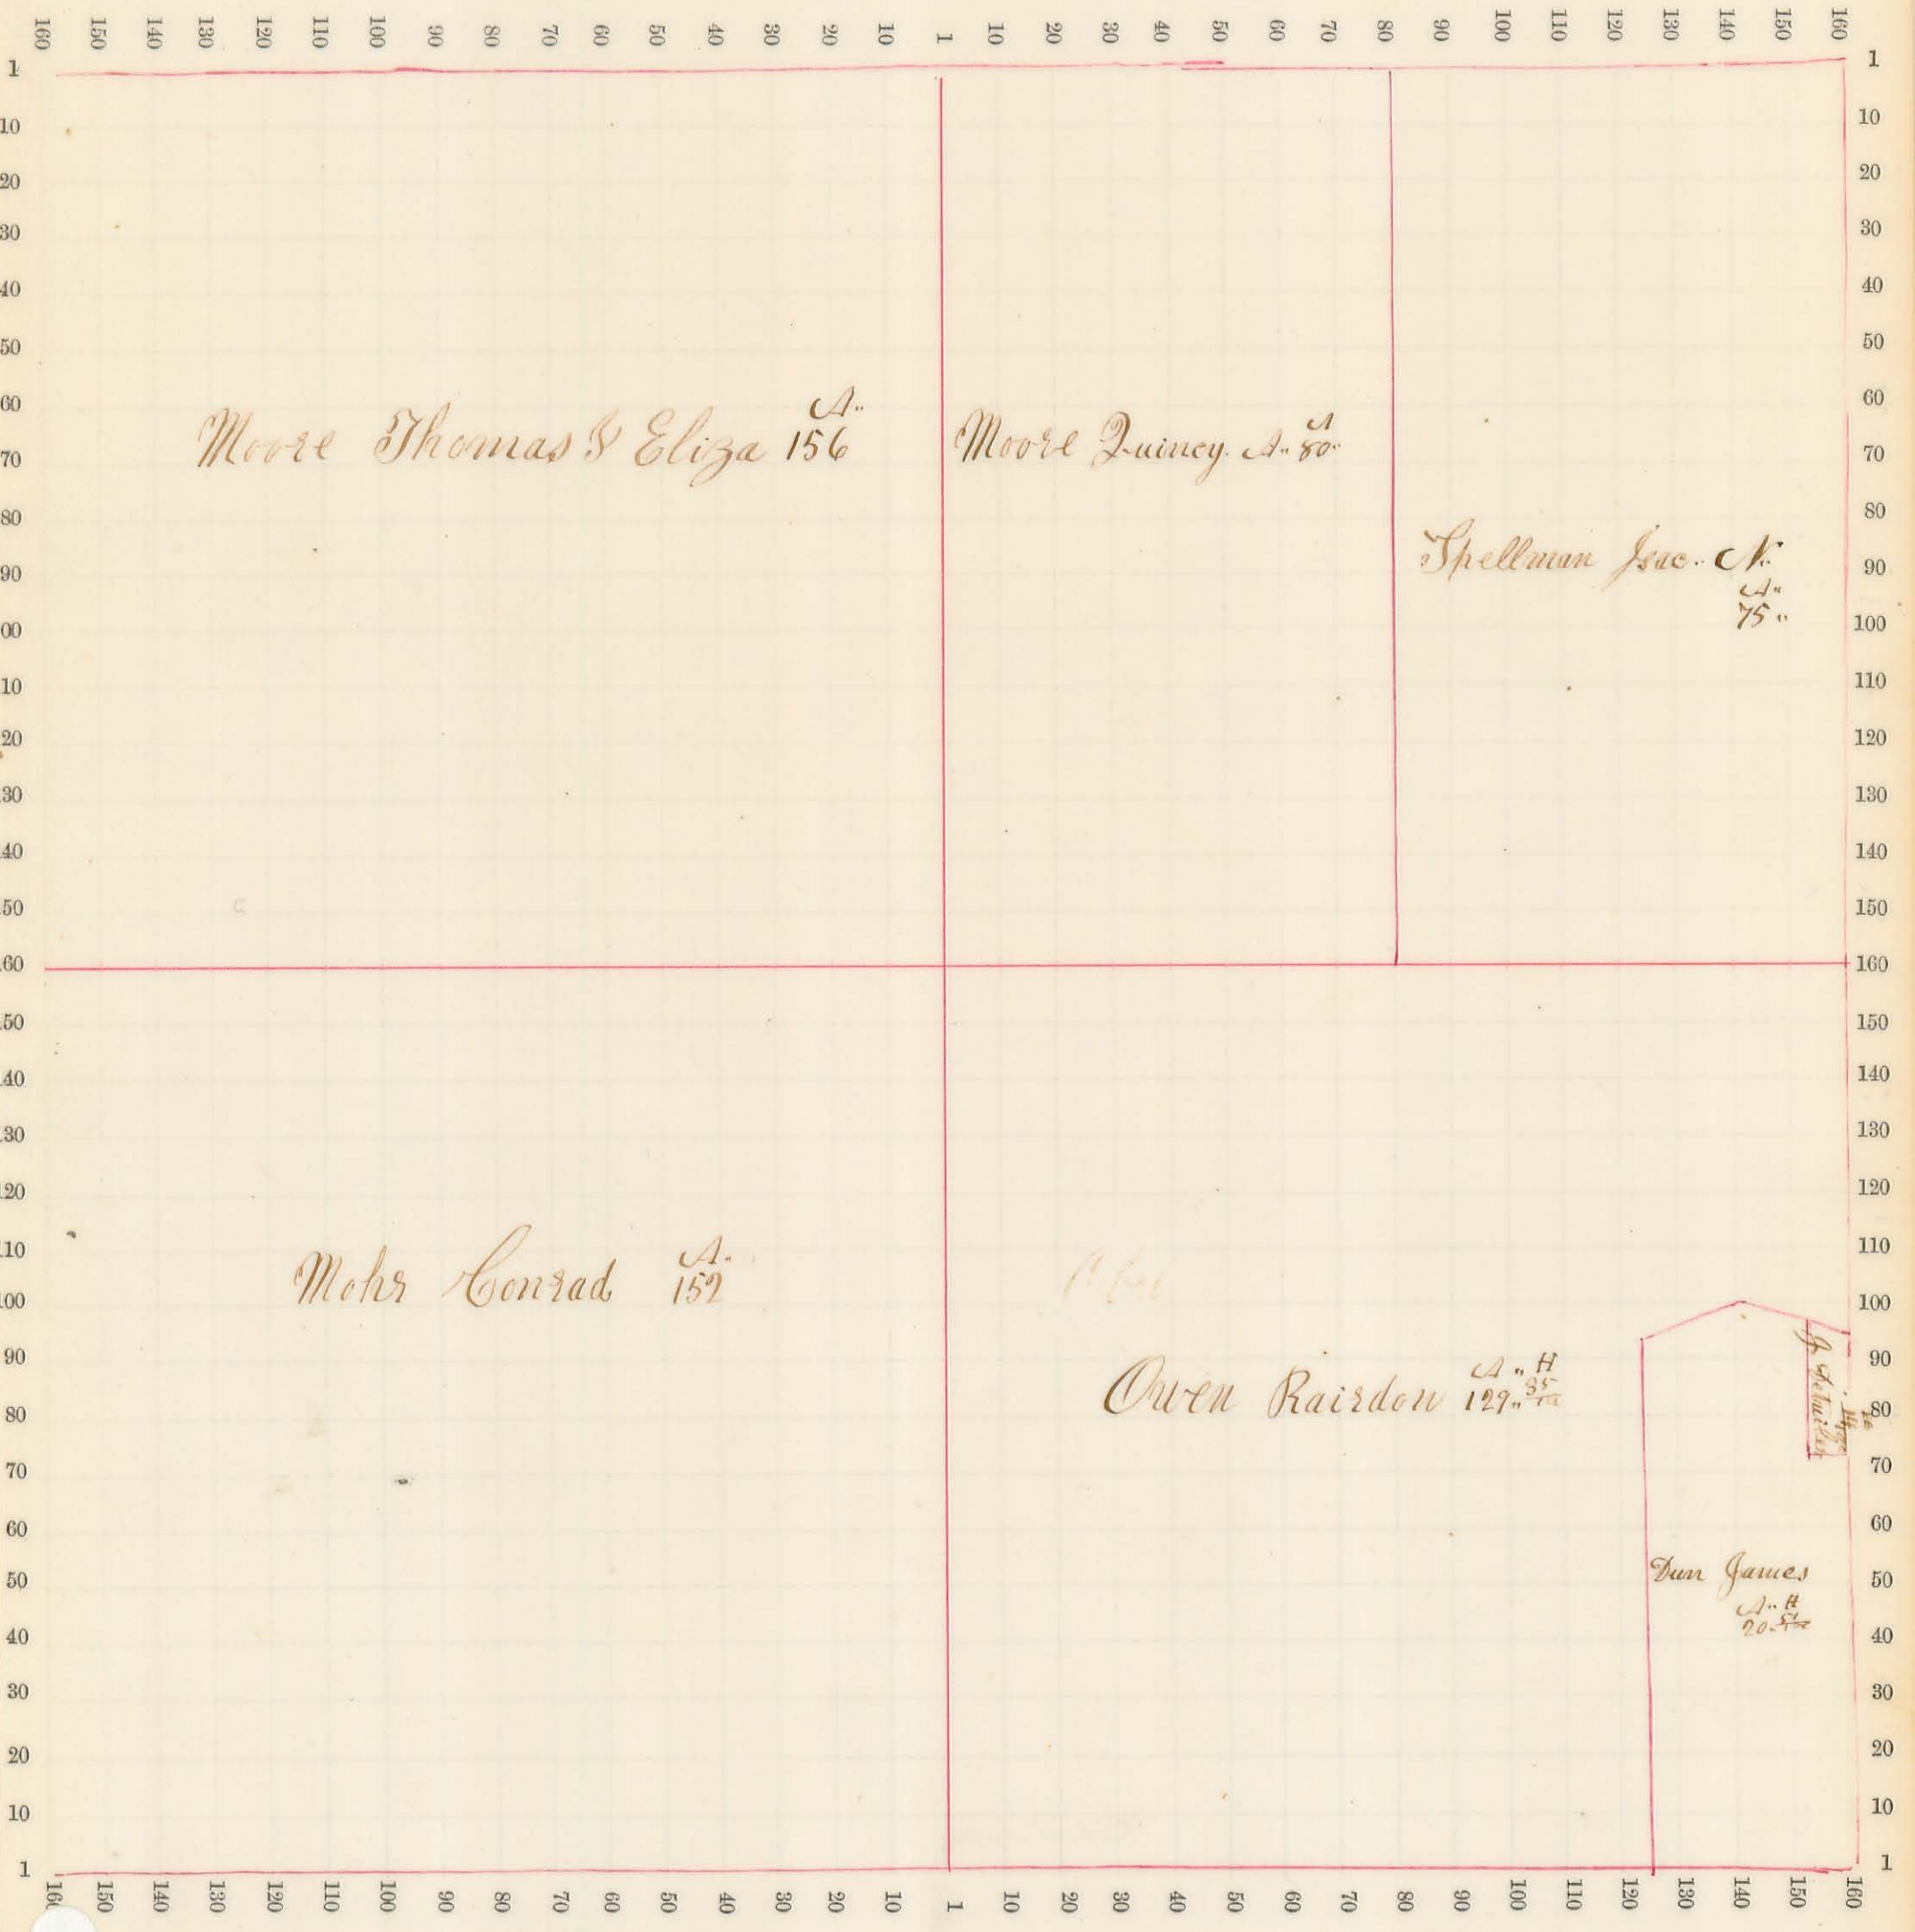

Moore Thomas & Eliza 156 A.

Moore Quincy 80 A.

Spellman Isaac 75 A.


Mohr Conrad 152 A.

Owen Bairdon 129 ³/₄ A.

Van James 90 ⁵/₈ A.

A. of ...

Sec. No. 25 Scale 32 R. to an inch, or 10 to a space.

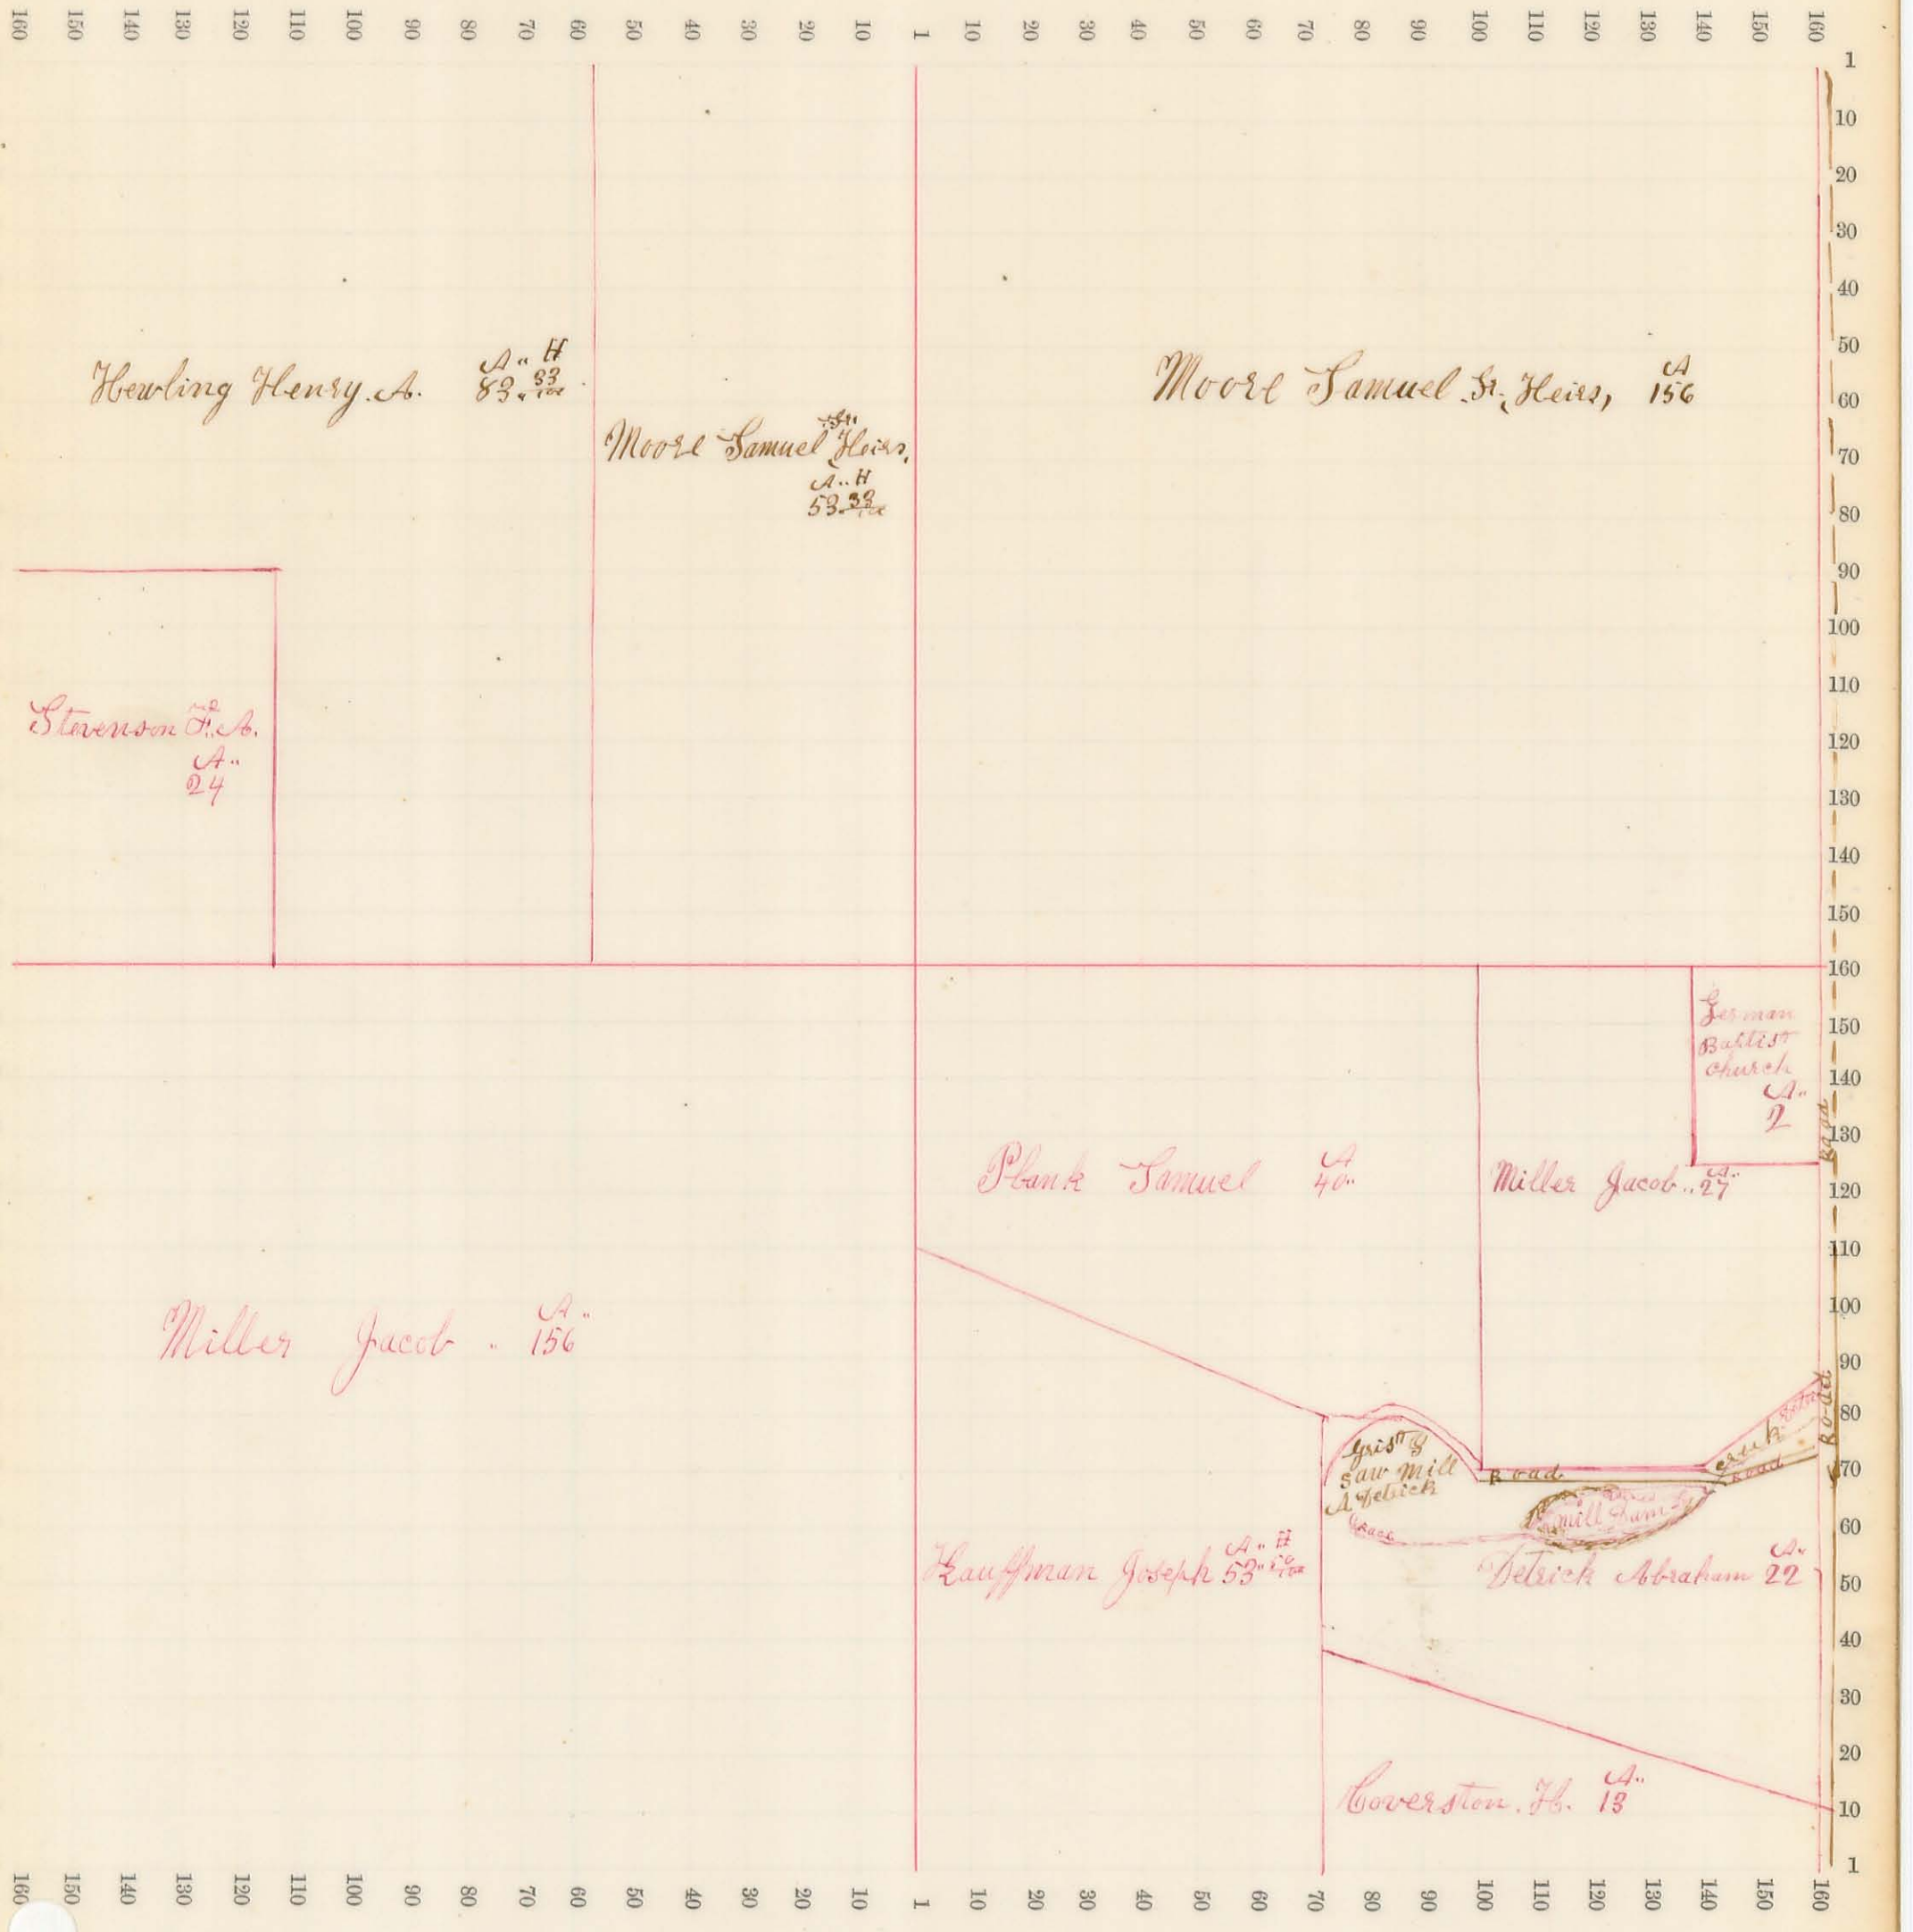

Howling Henry A. $A. H. 83.53$

Moore Samuel Heirs. $A. H. 53.33$

Moore Samuel Sr. Heirs. $A 156$

Stevenson T. A. $A. 24$

Miller Jacob $A. 156$

Plank Samuel $A. 40$

Miller Jacob $A. 27$

German Baptist Church $A. 2$

Hauffman Joseph $A. H. 53.33$

Tetrick Abraham $A. 22$

Grist saw mill
A. Tetrick

Mill

Coverston H. $A. 13$

Sec. No. 26 Scale 32 R. to an inch, or 10 to a space.

Makemson John Jr. A. 158

Norton Josiah A. H. 131 $\frac{4}{10}$

Makemson John Jr. A. 25


Makemson Cyrus A. H. 81 $\frac{4}{10}$

Makemson Cyrus A. 40


Stevenson F. A. A. H. 81 $\frac{4}{10}$

Swank John A. 116

Sec. No. 28 Scale 32 R. to an inch, or 10 to a space.

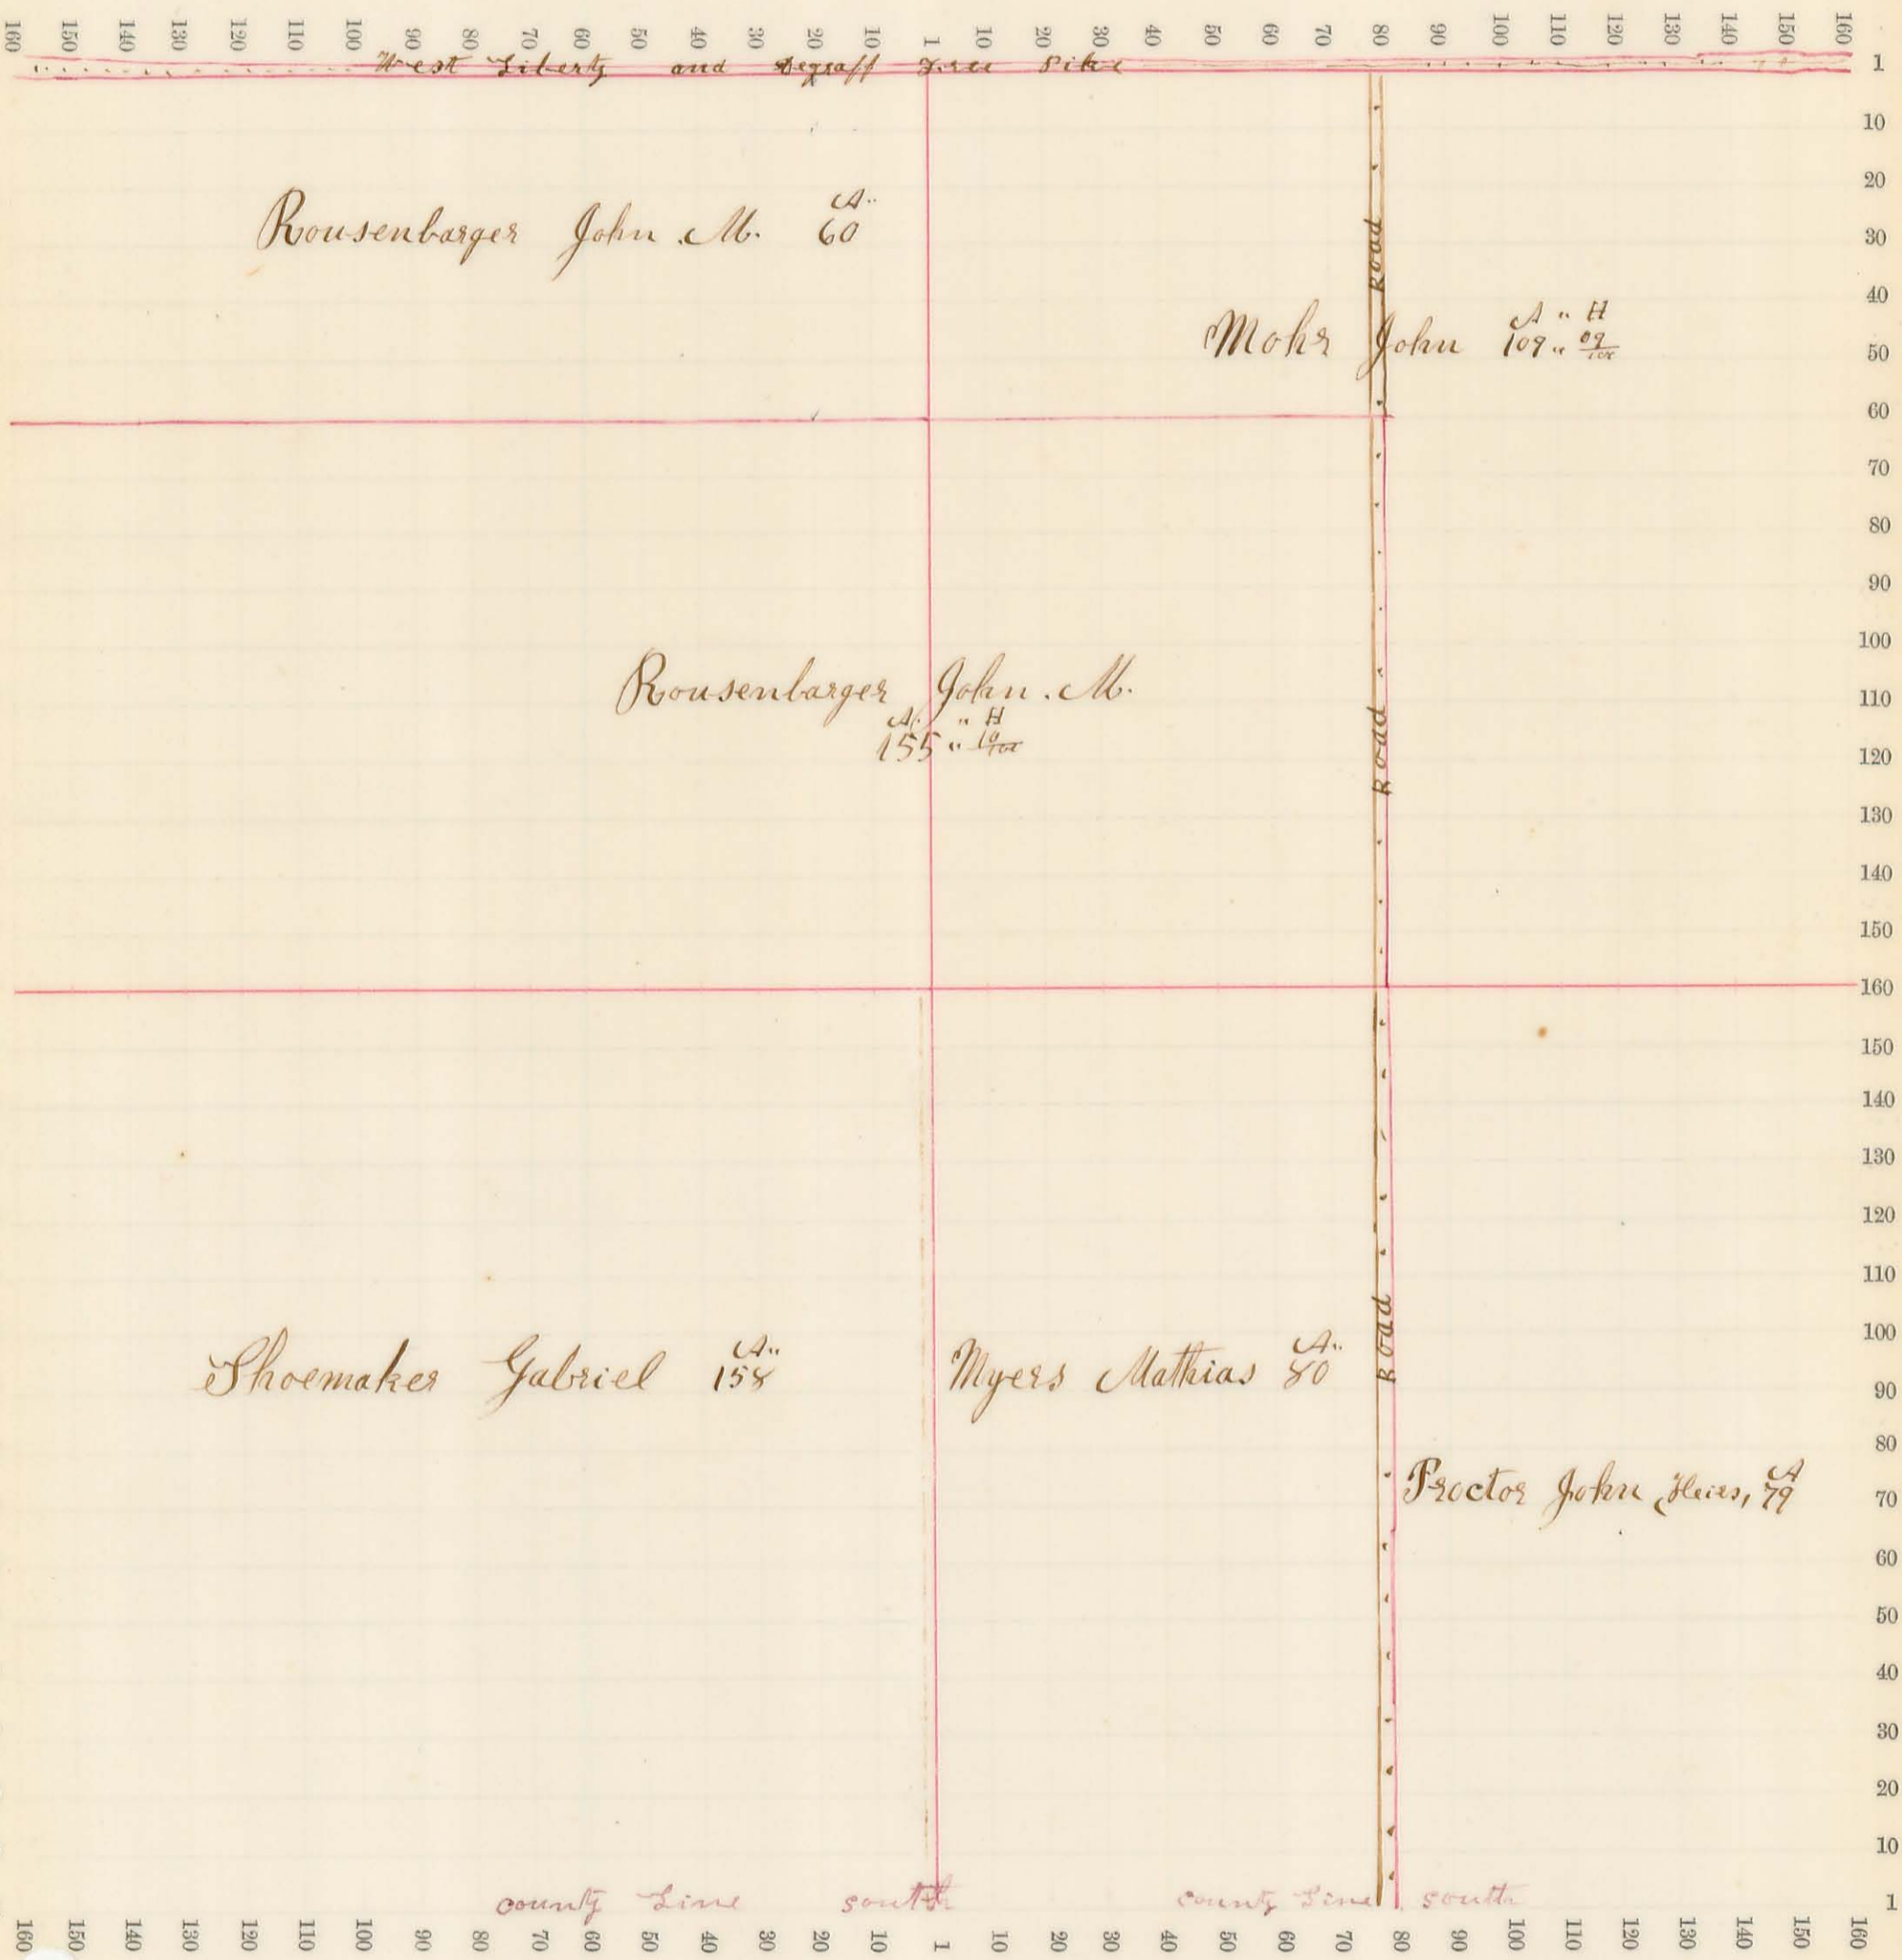

Sec. No. 29 Scale 32 R. to an inch, or 10 to a space.

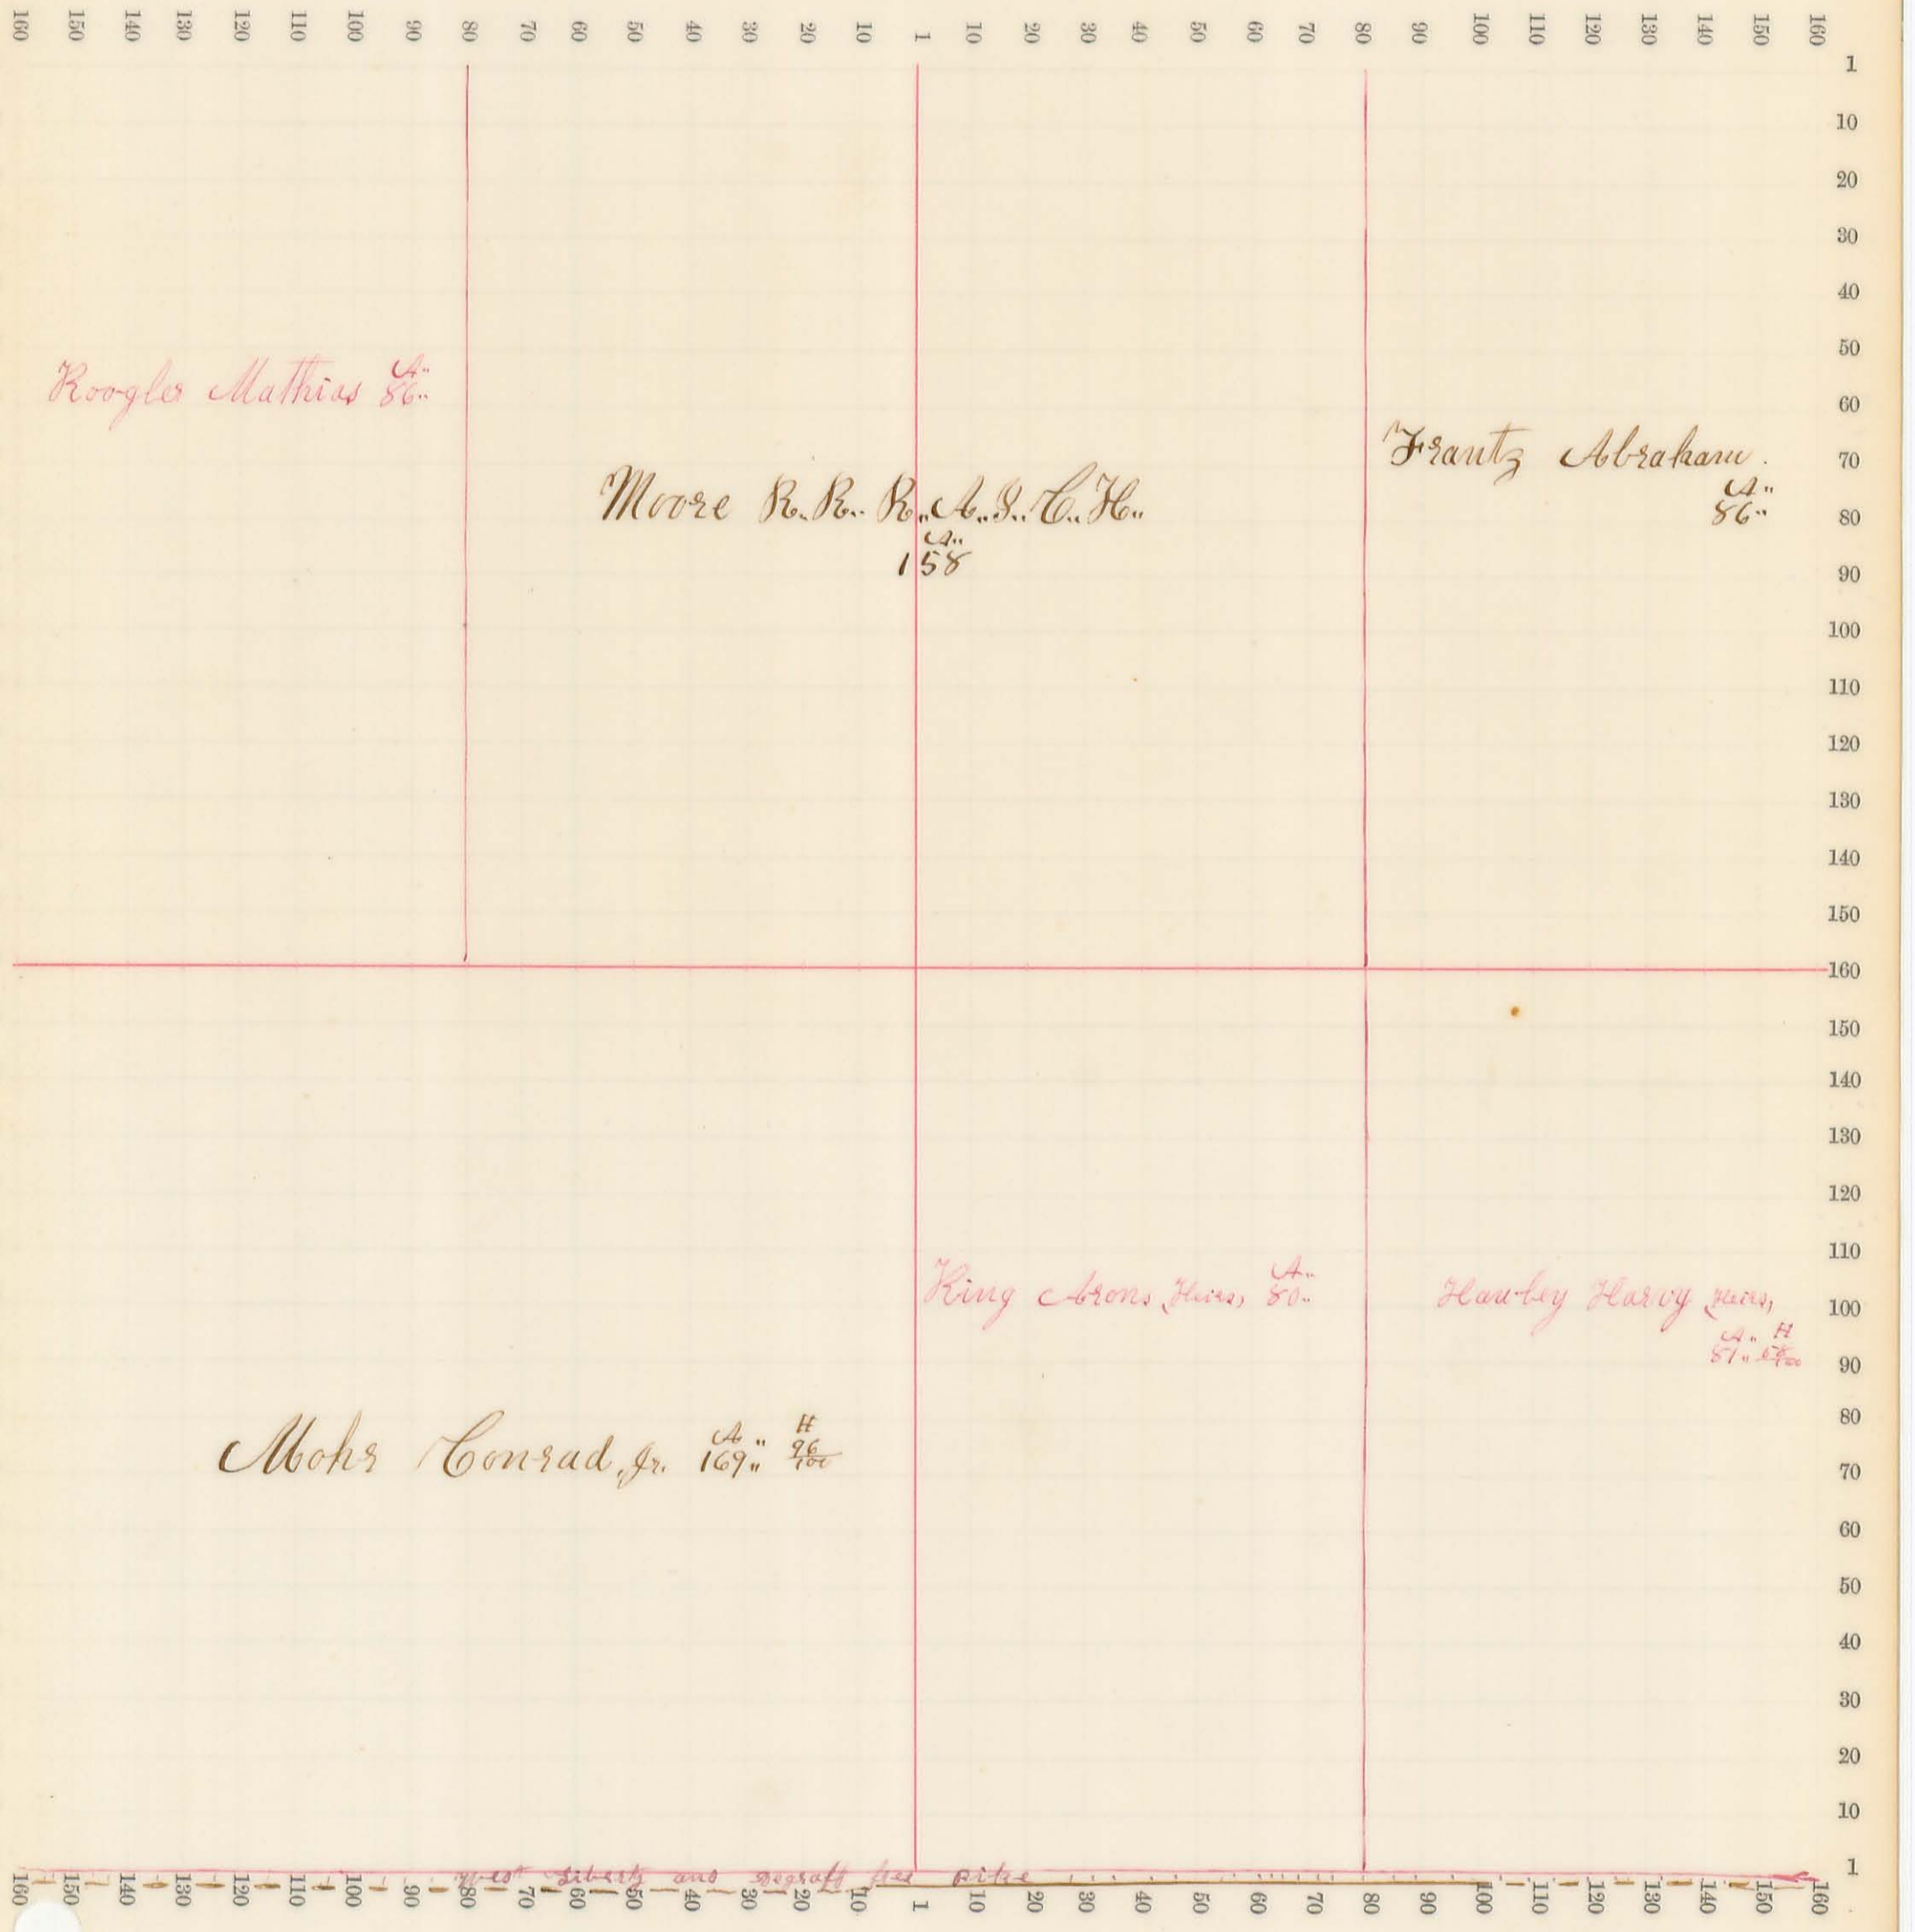

44-10' streets and 20' grassy tree pits



Sec. No. 30 Scale 32 R. to an inch, or 10 to a space.

