



1.


Plat of Section No. 1 R. 15 T. 2

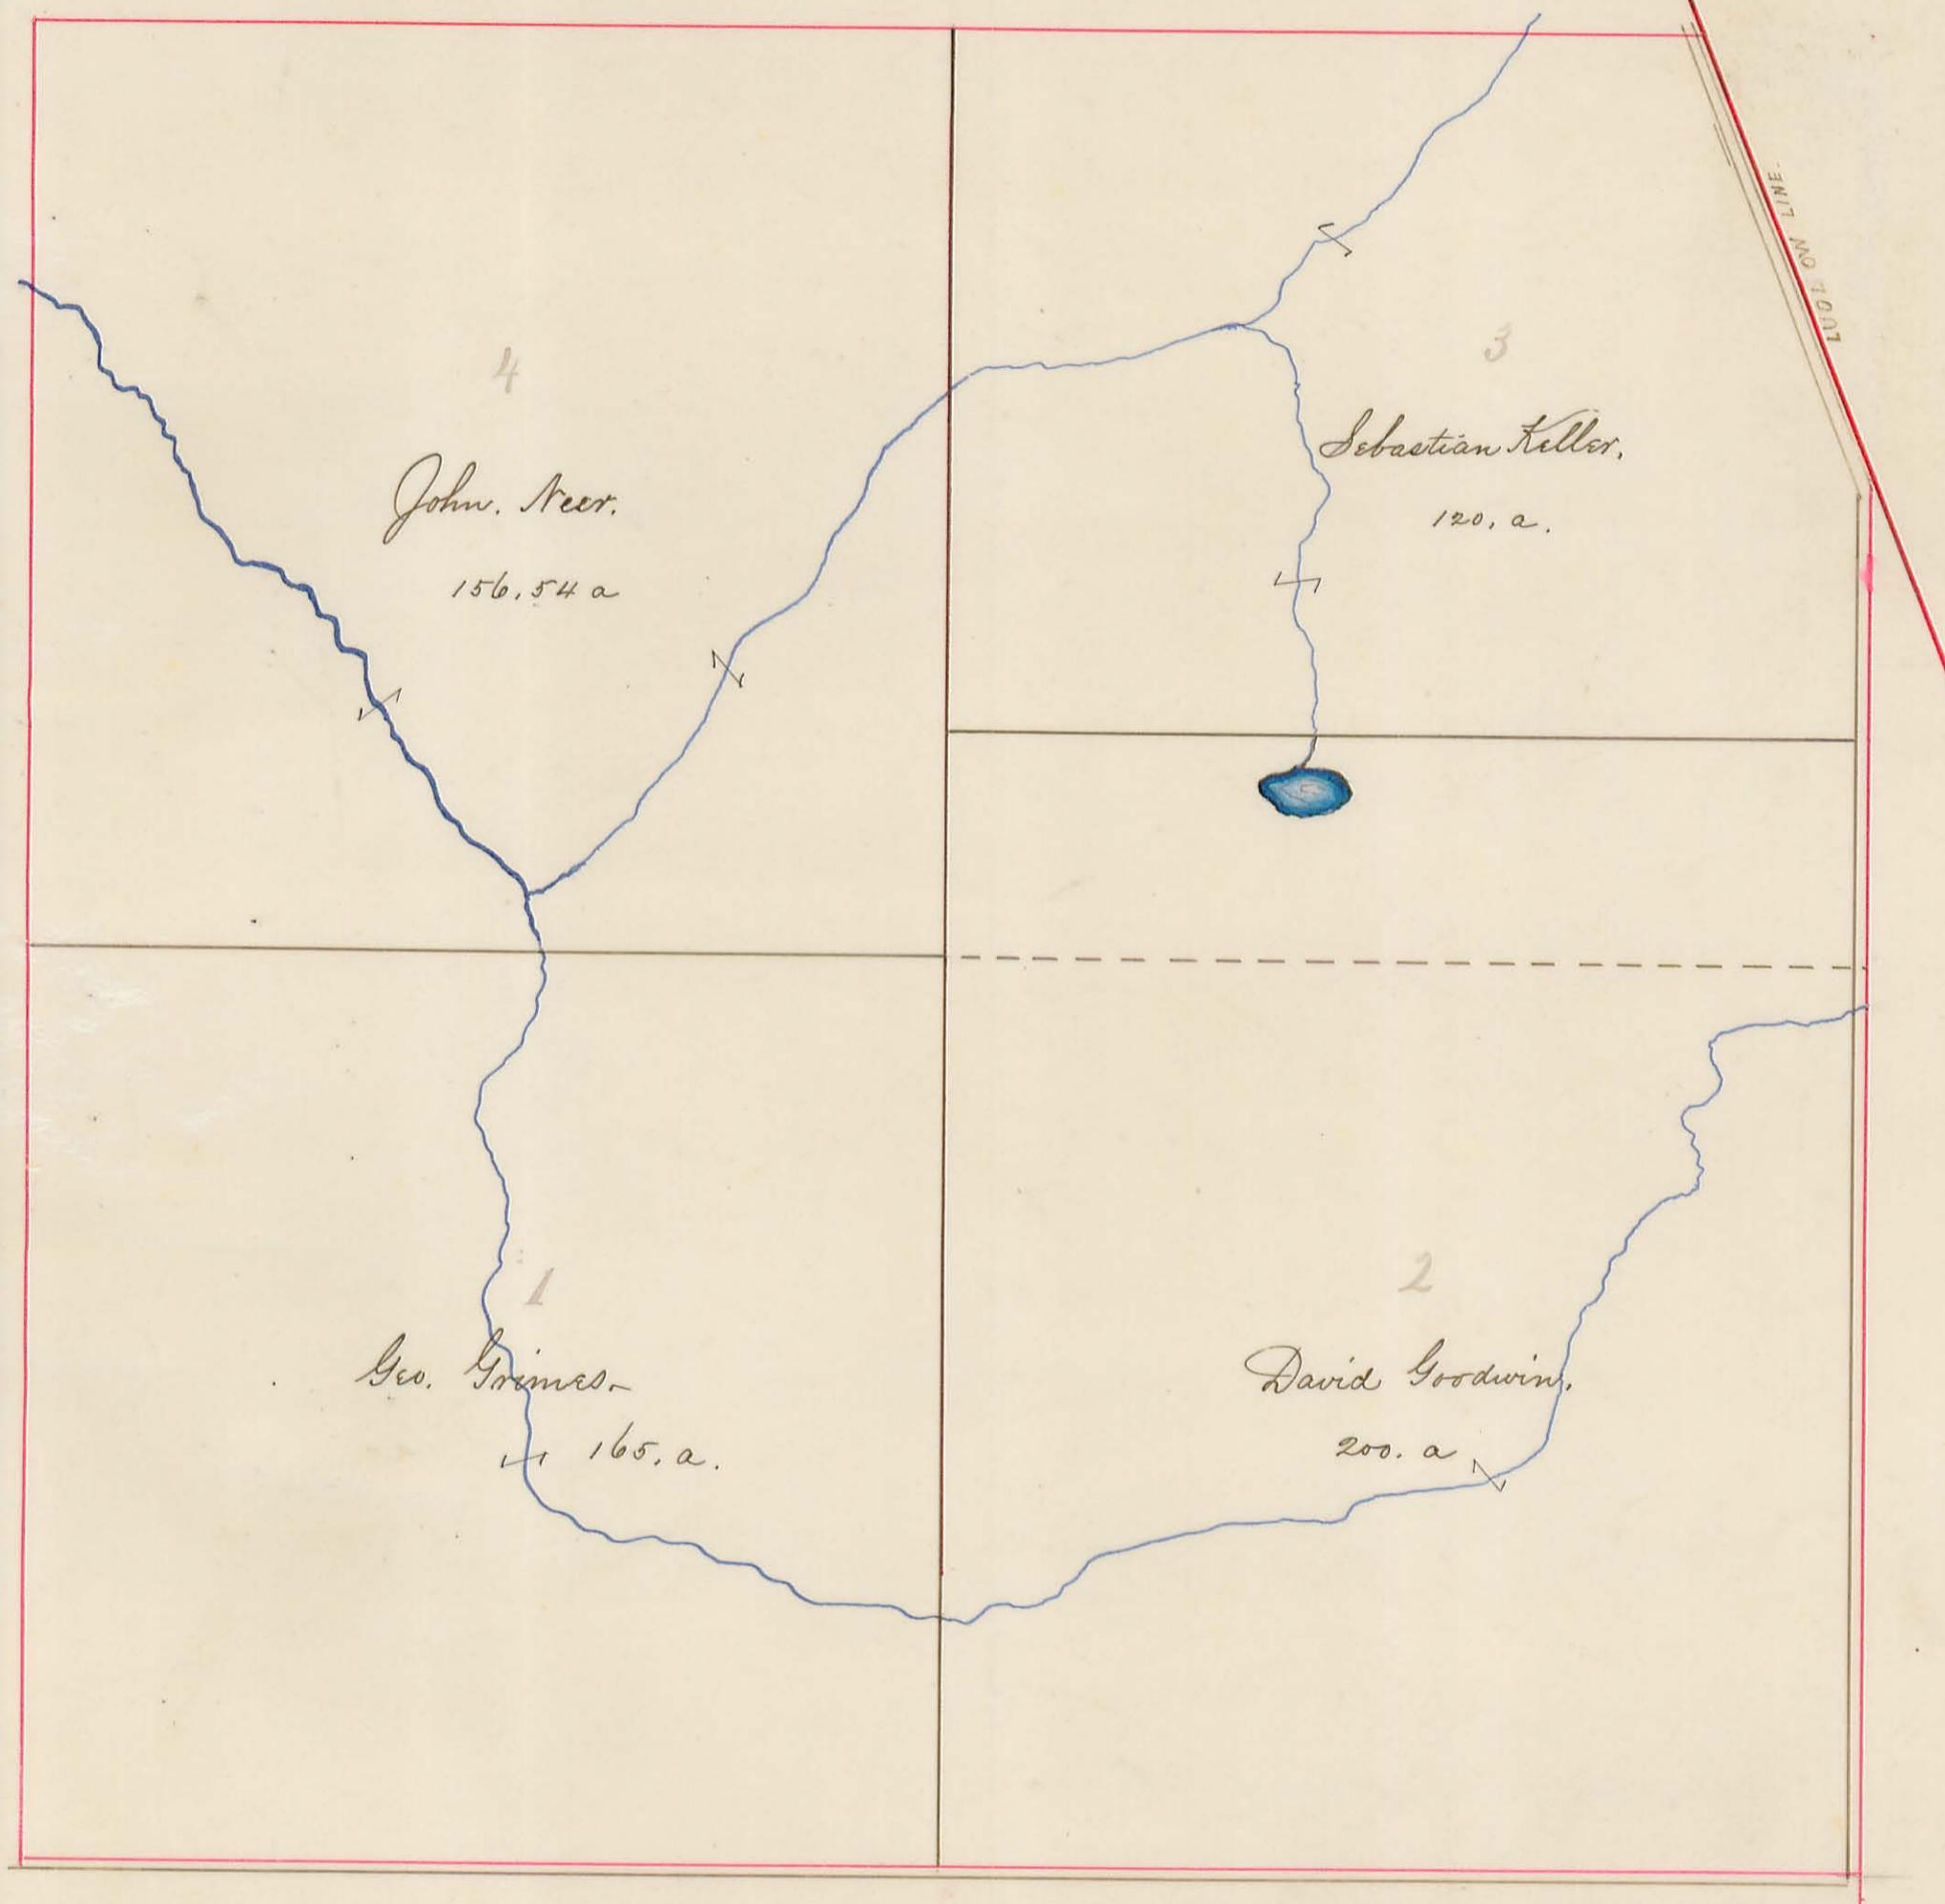

Plat of Section No. 2 R. 15. T. 2

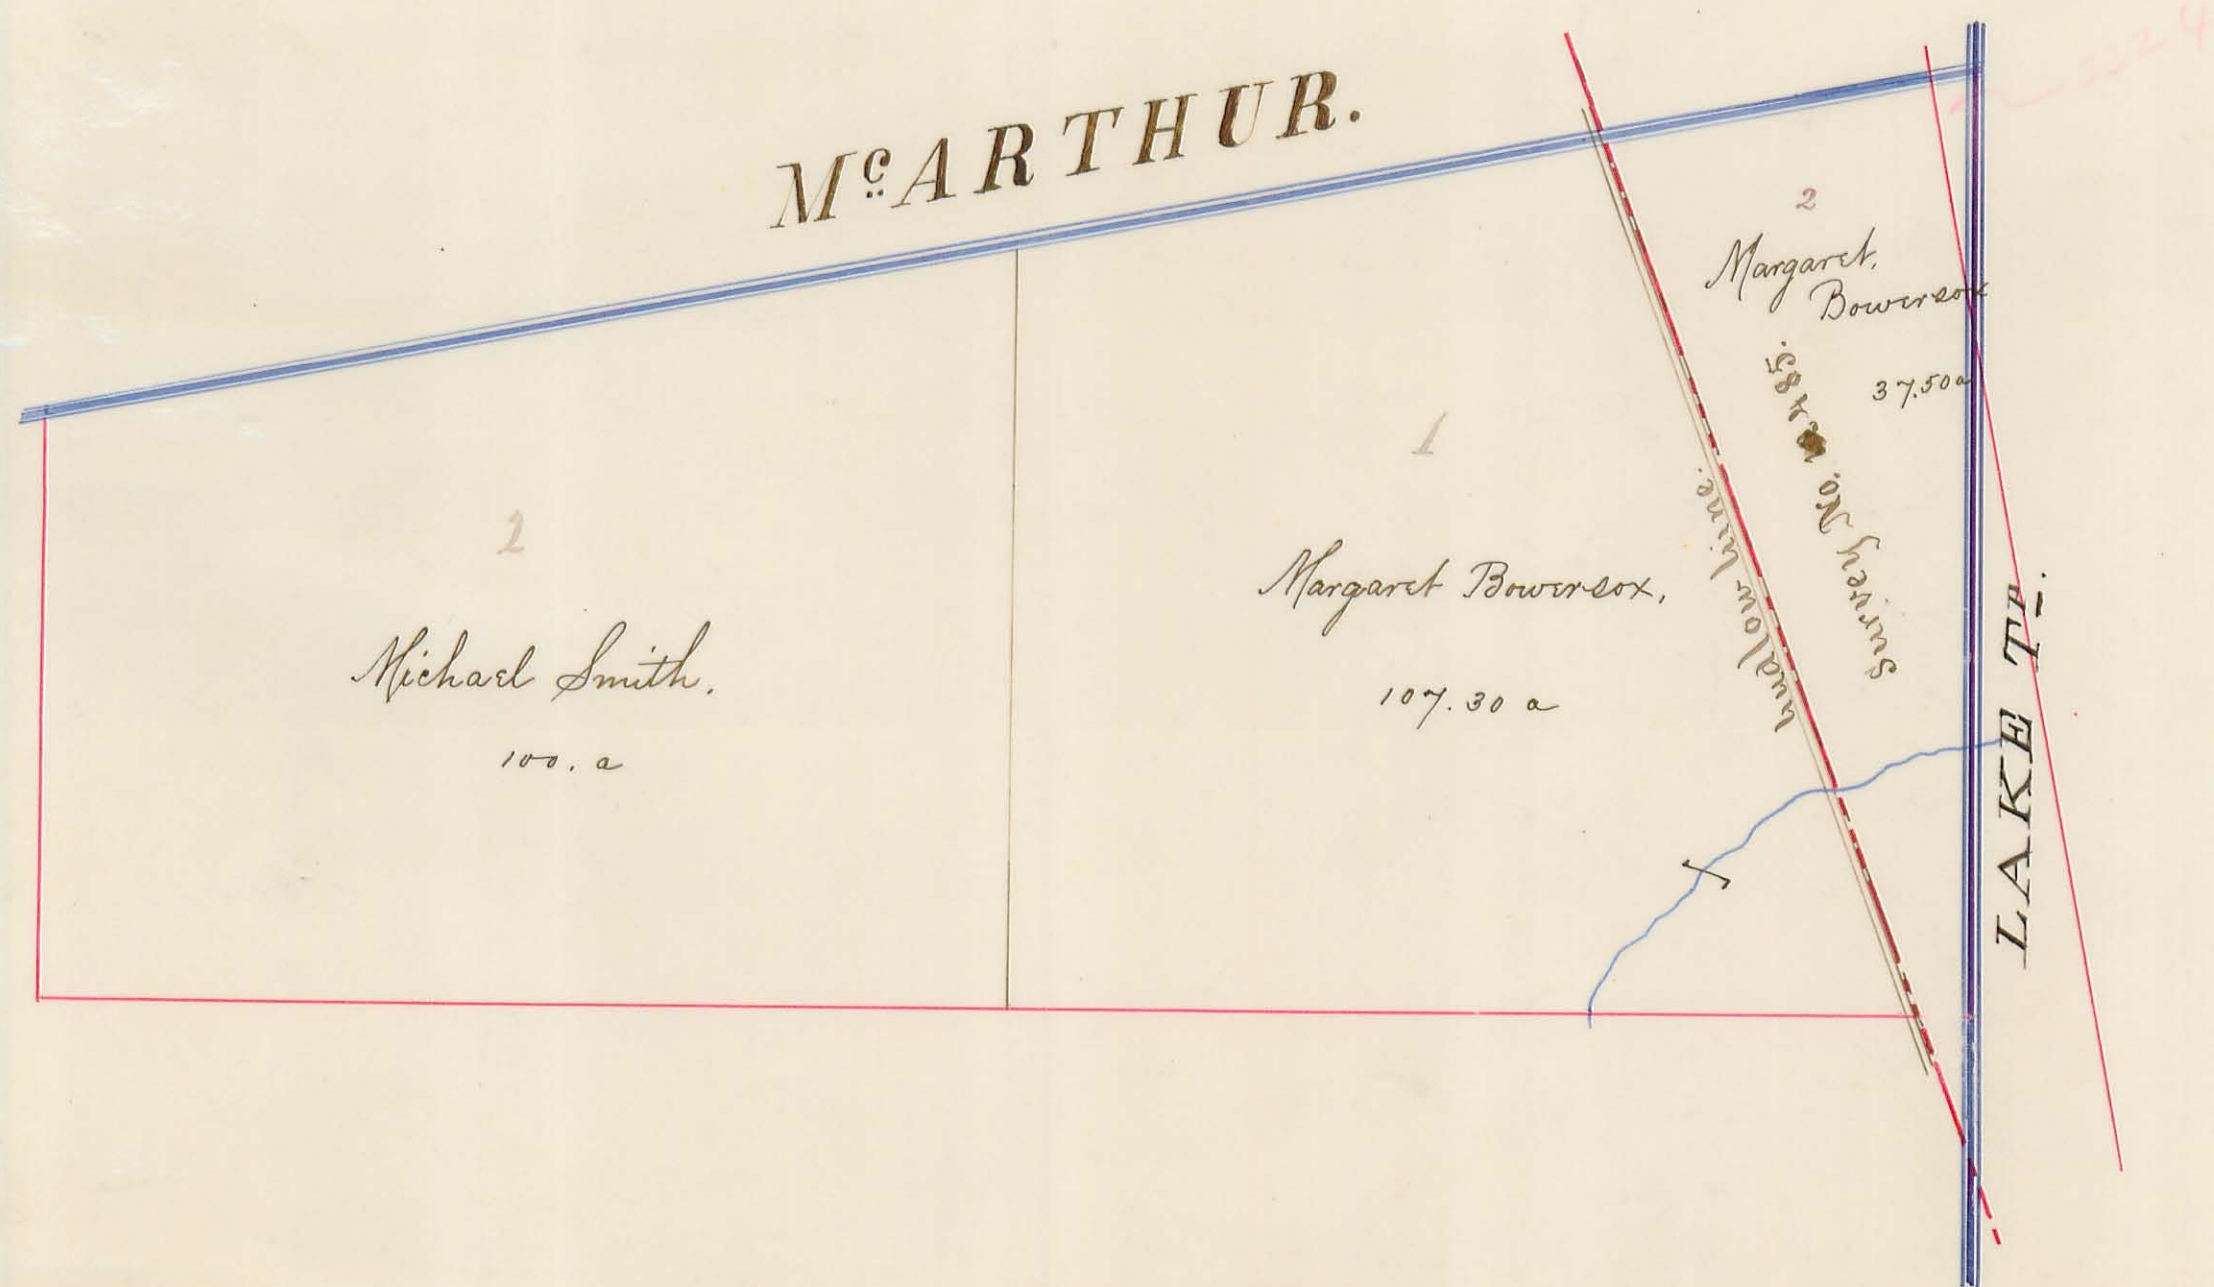

Plat of Section No. 7 R. 15. T. 2

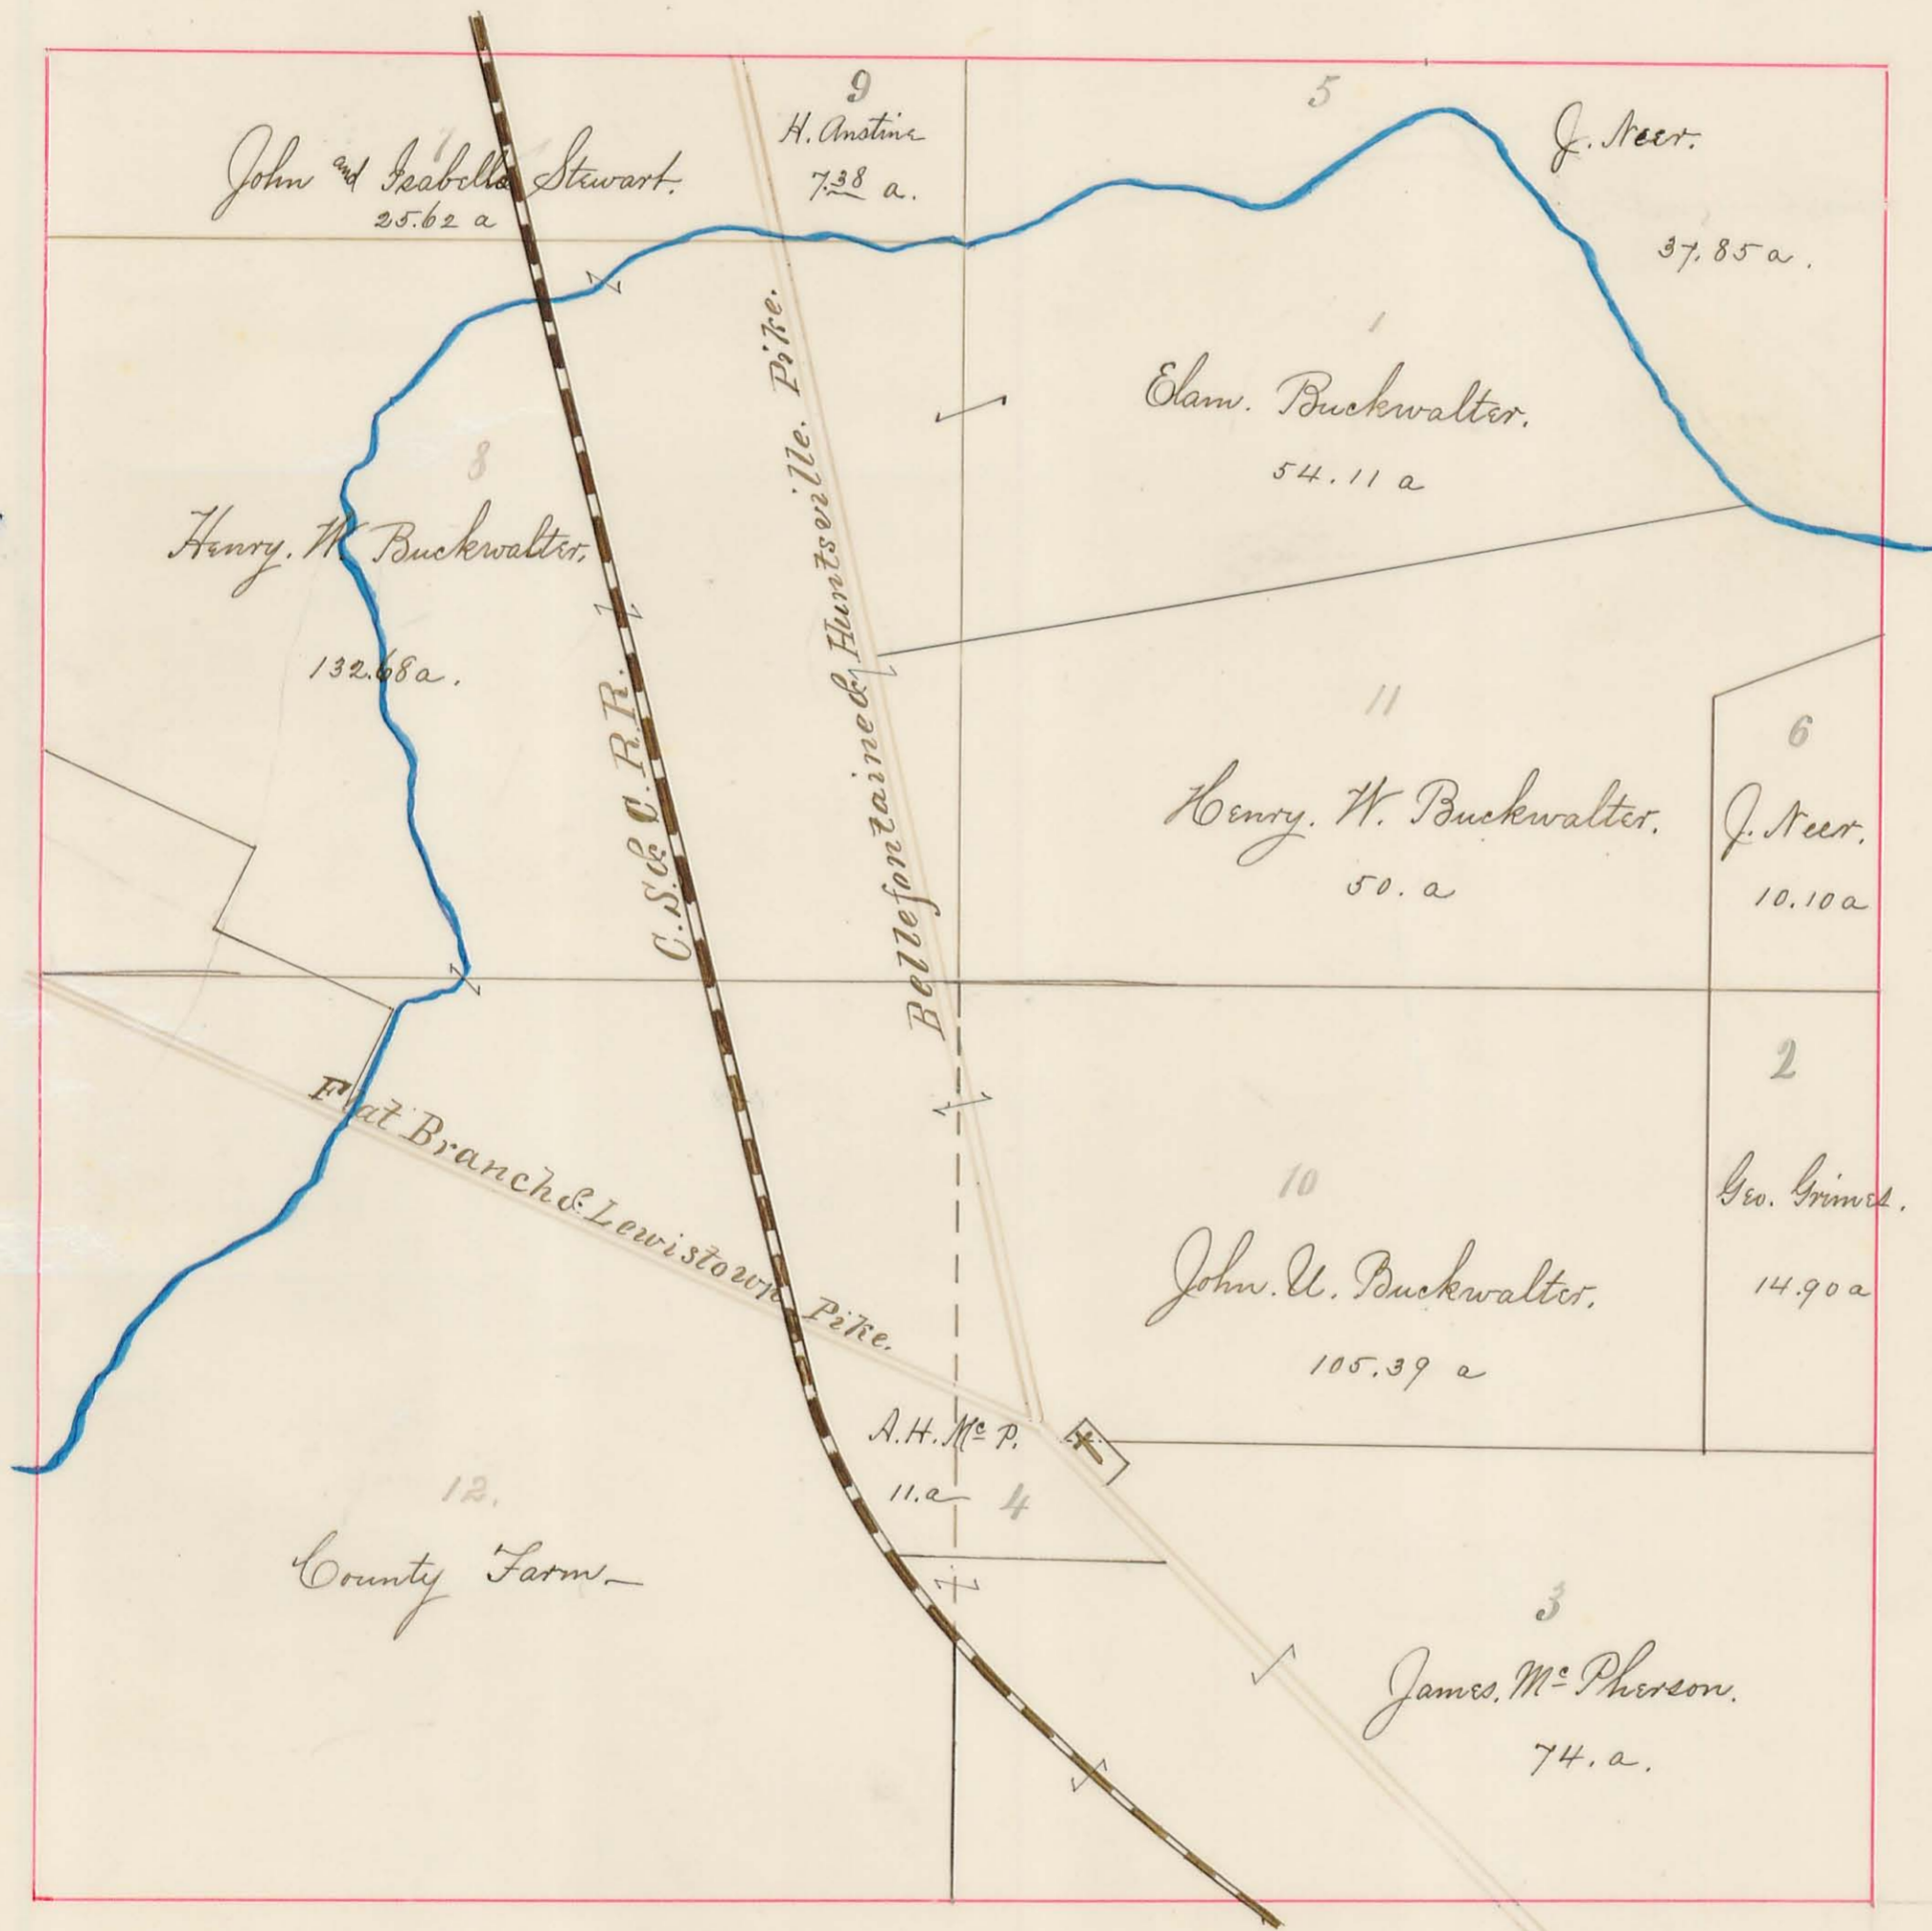

Plat of Section No. 8 R. 15. T. 2.



Plat of Section No. 13 R. 15 T. 2



Plat of Section No. 14 R. 15 T. 2.

McARTHUR.

Greenville Treaty Line.

John & Isabella Stewart.

2450A.




Plat of Section No. 19. R. 15 T. 2


McARTHUR

Greenville Treaty Line


I.B.&L. Pipe

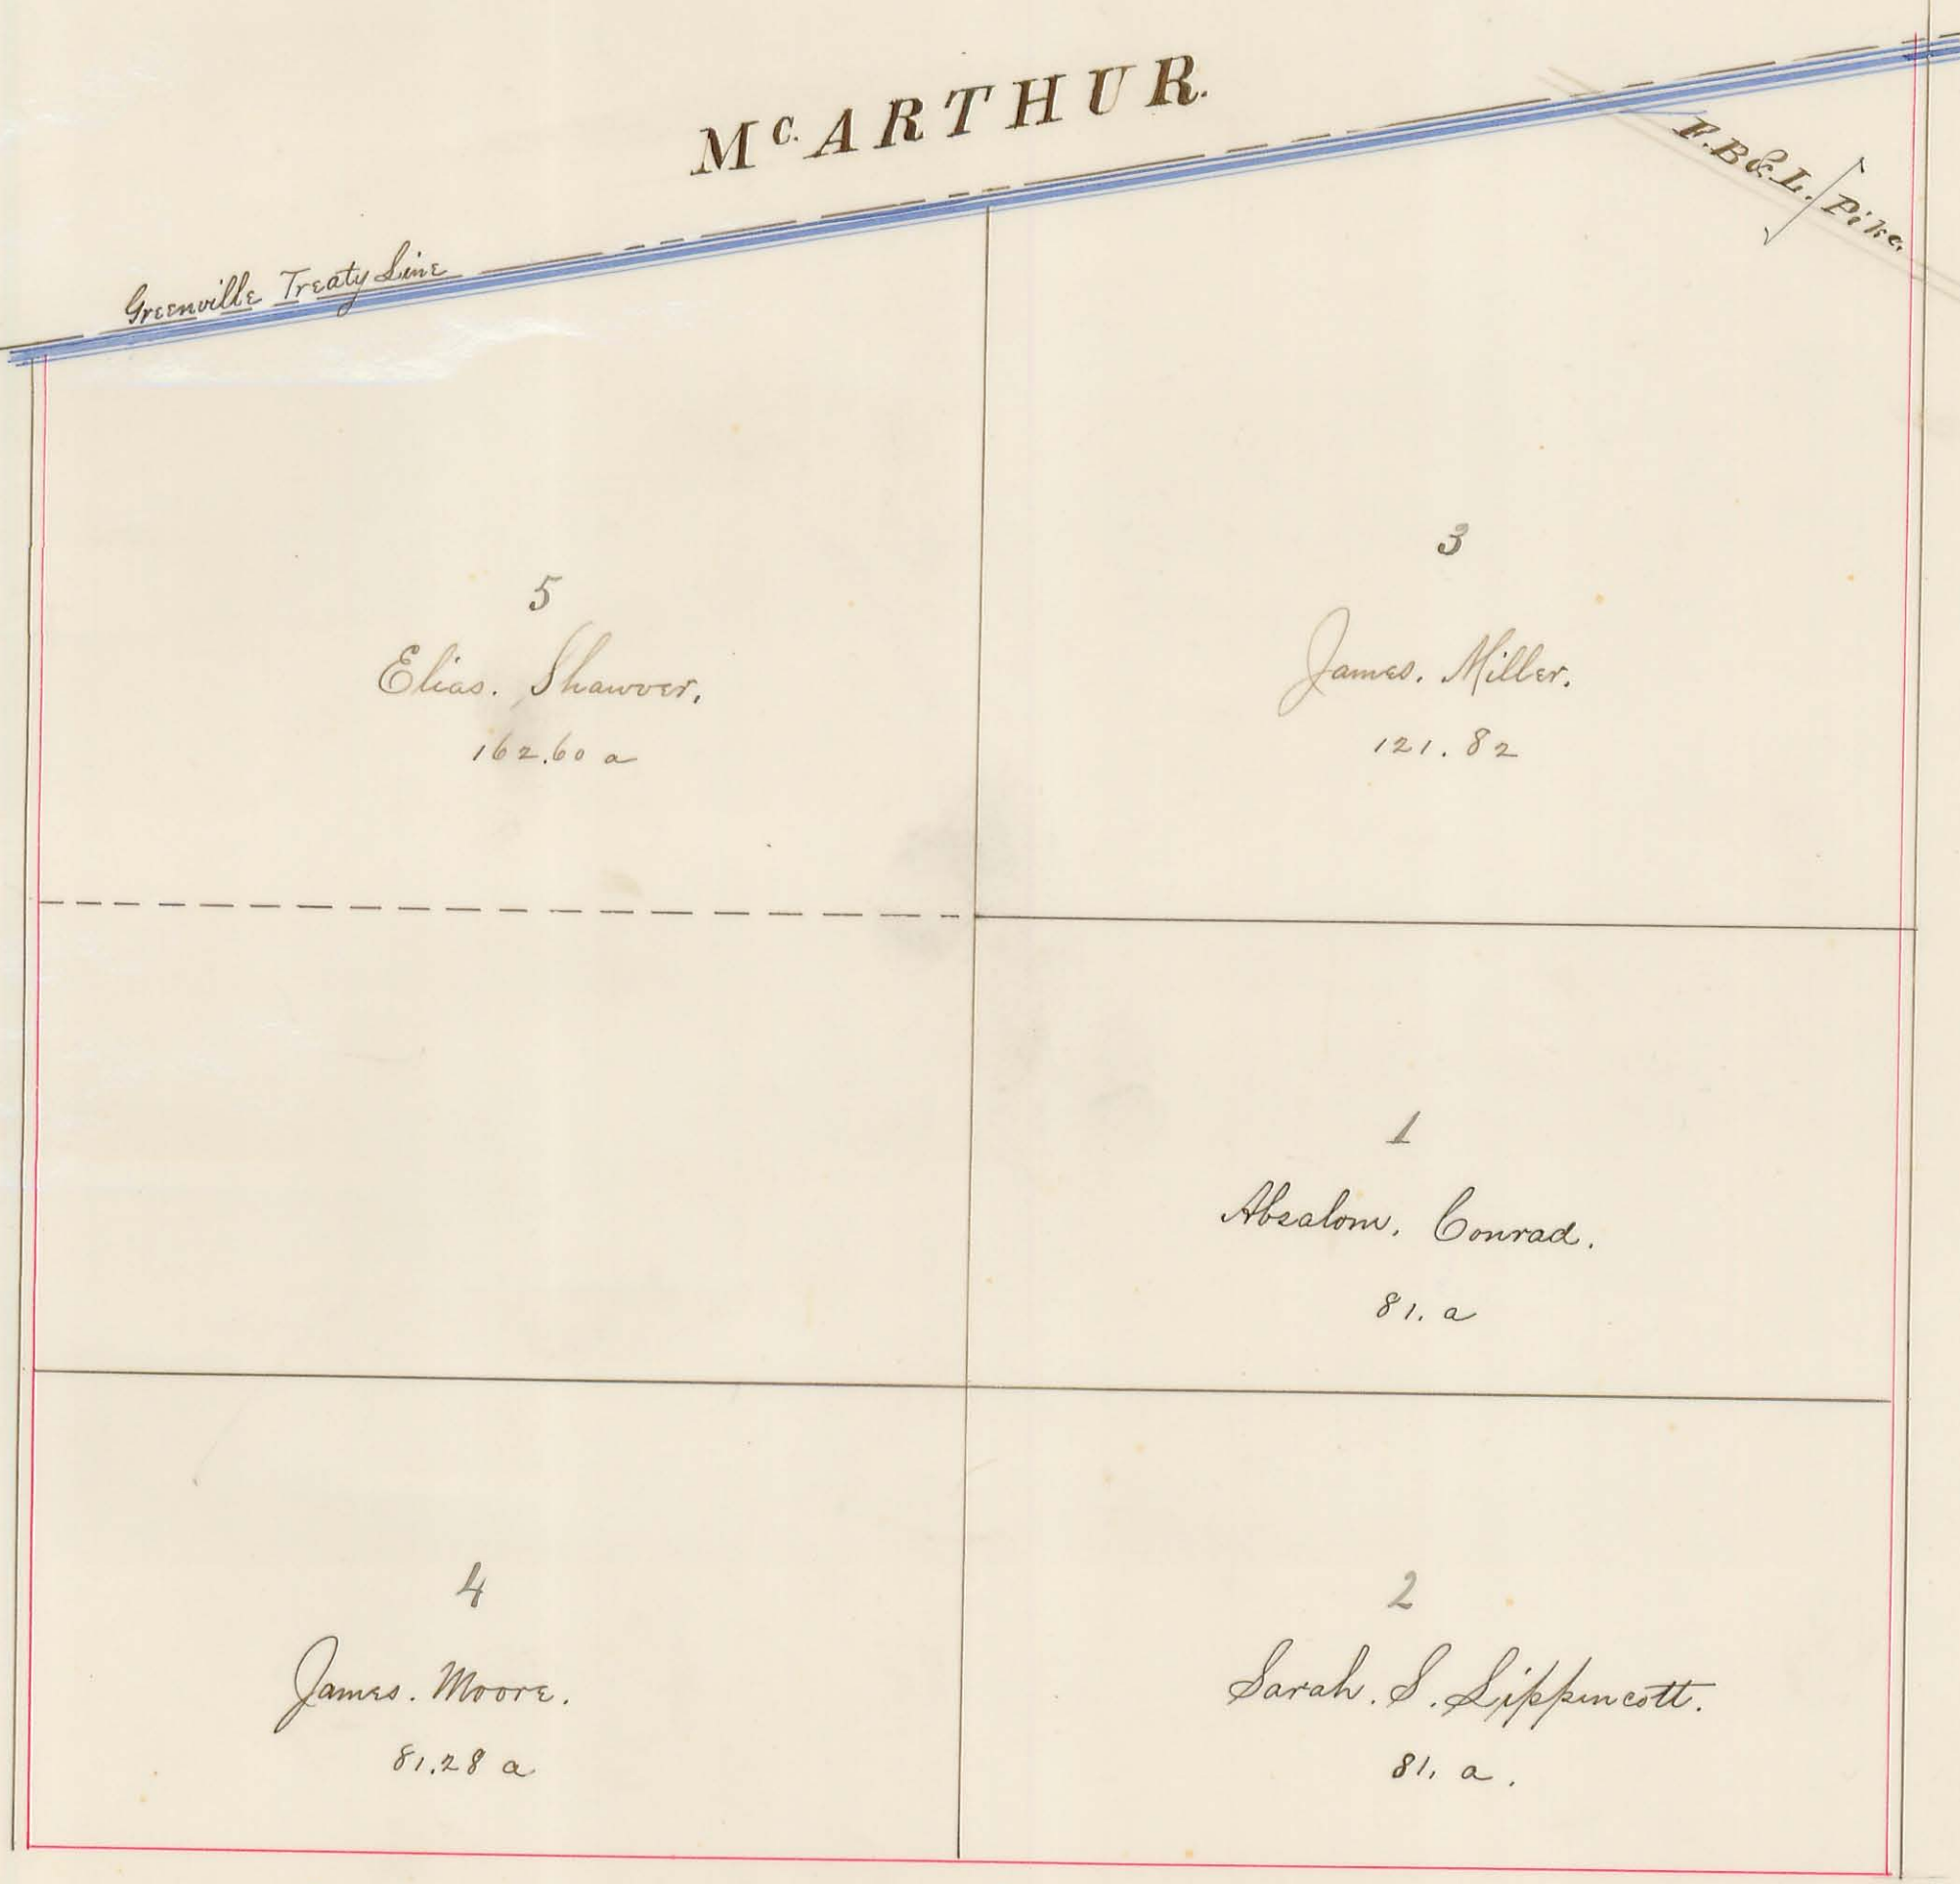

Plat of Section No. 25 R. 15 T. 2

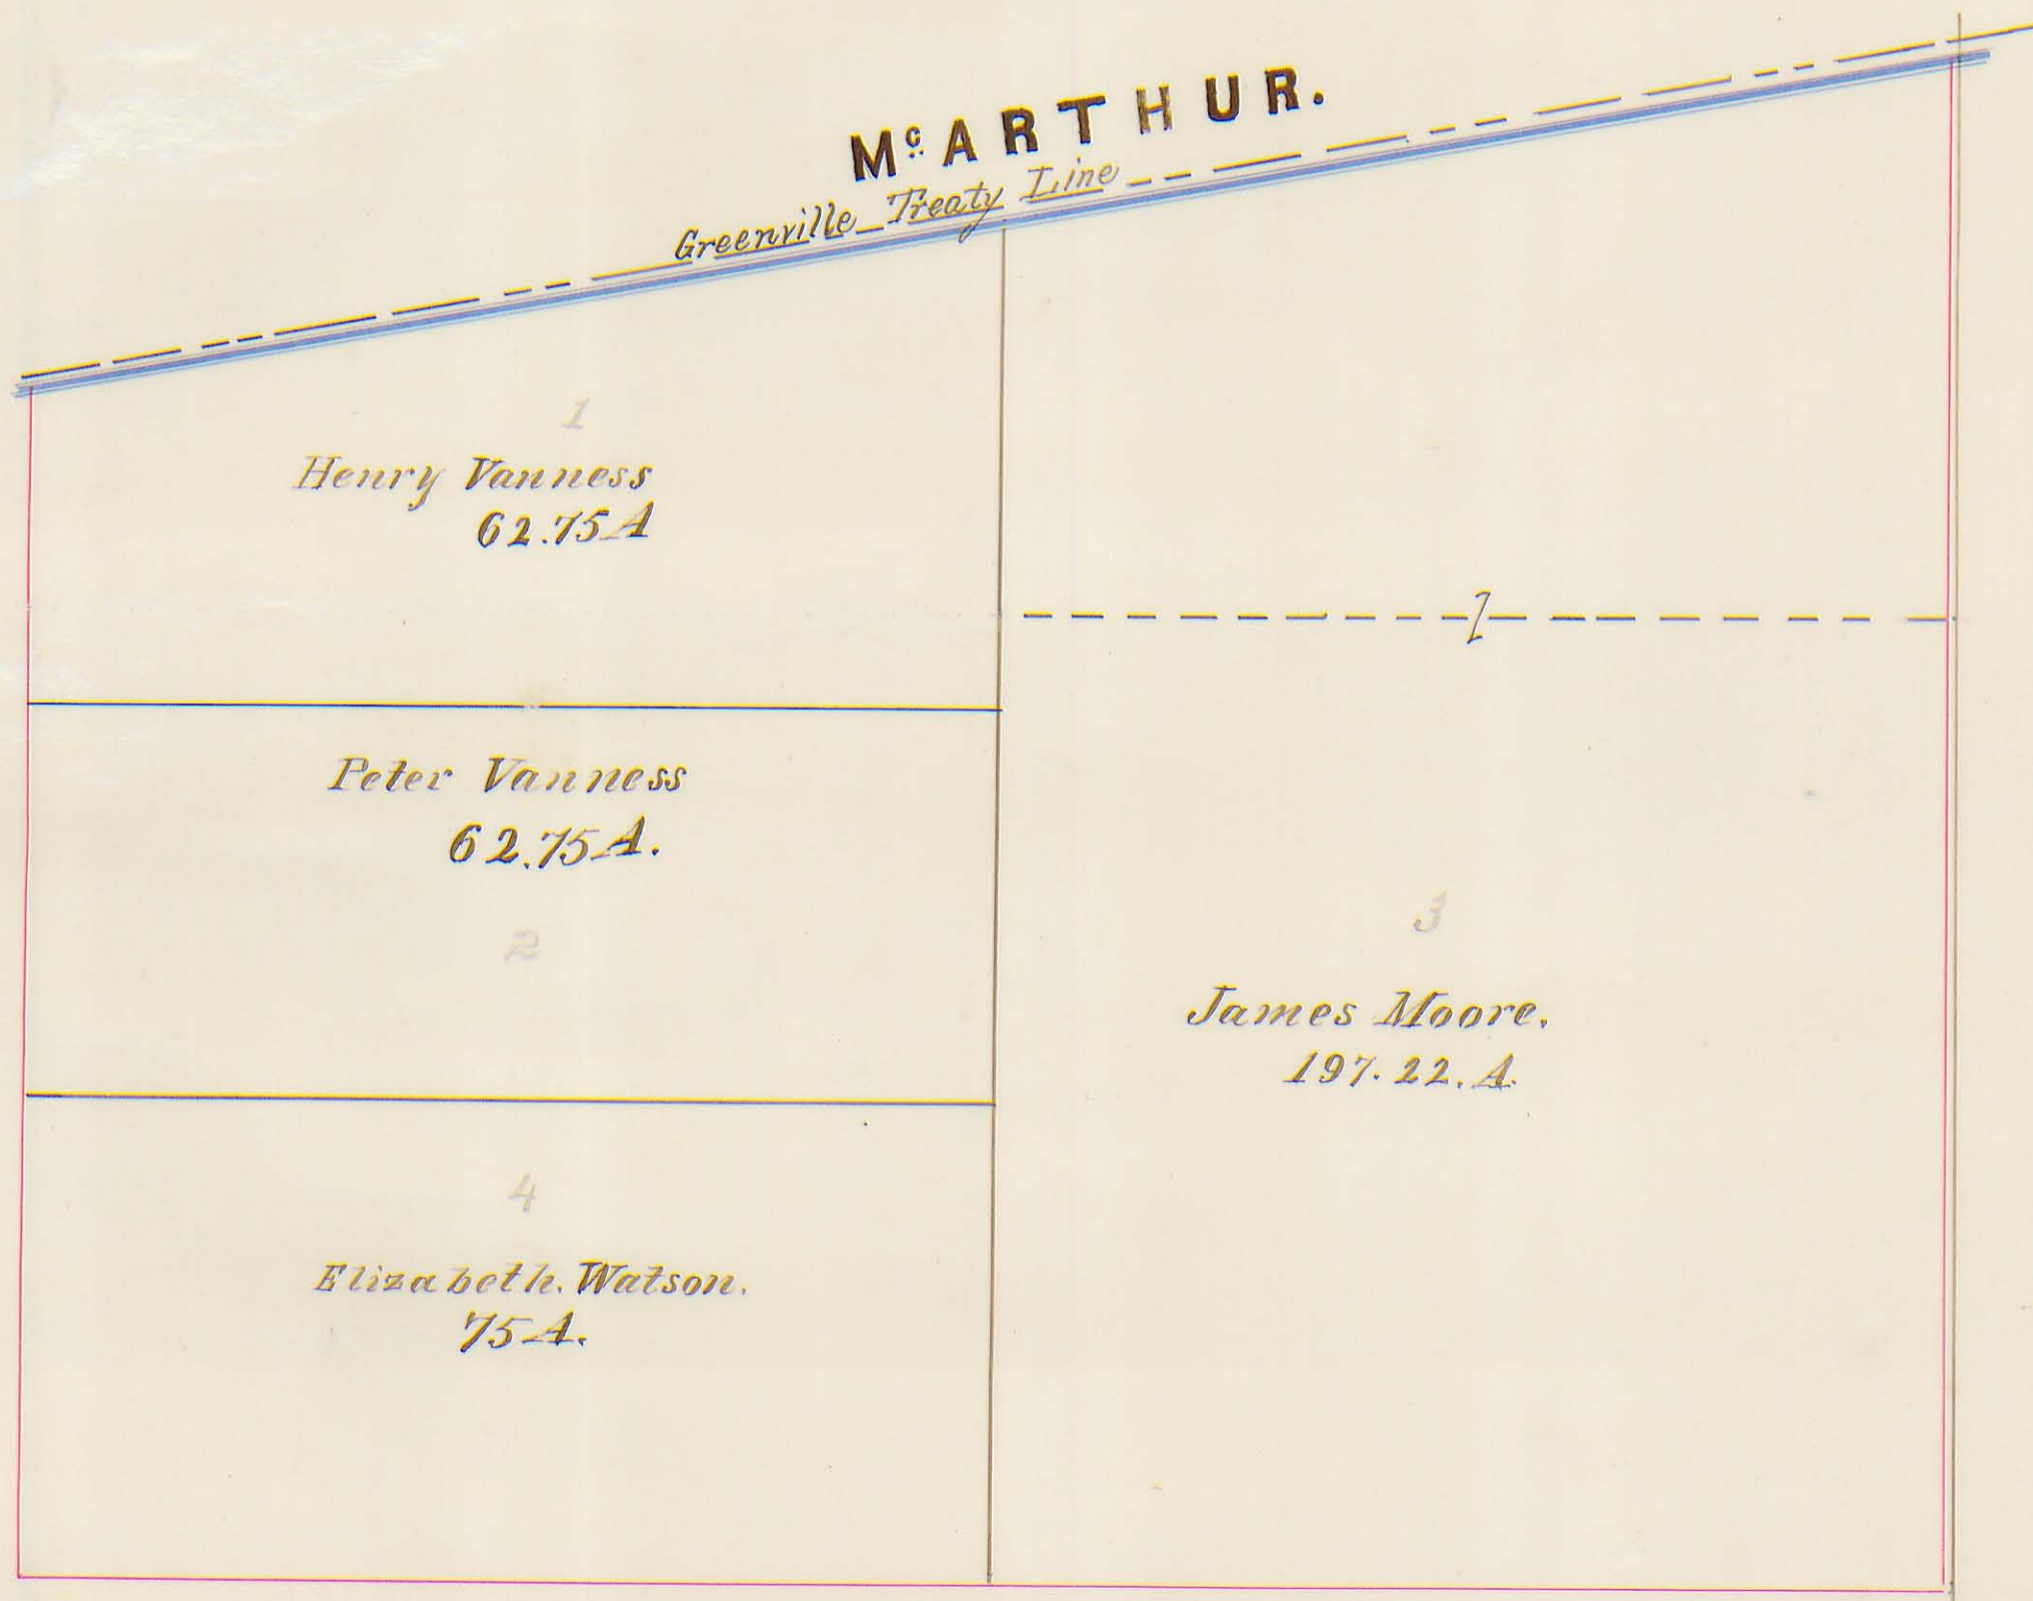


Plat of Section No. 3 R. 14 T. 3

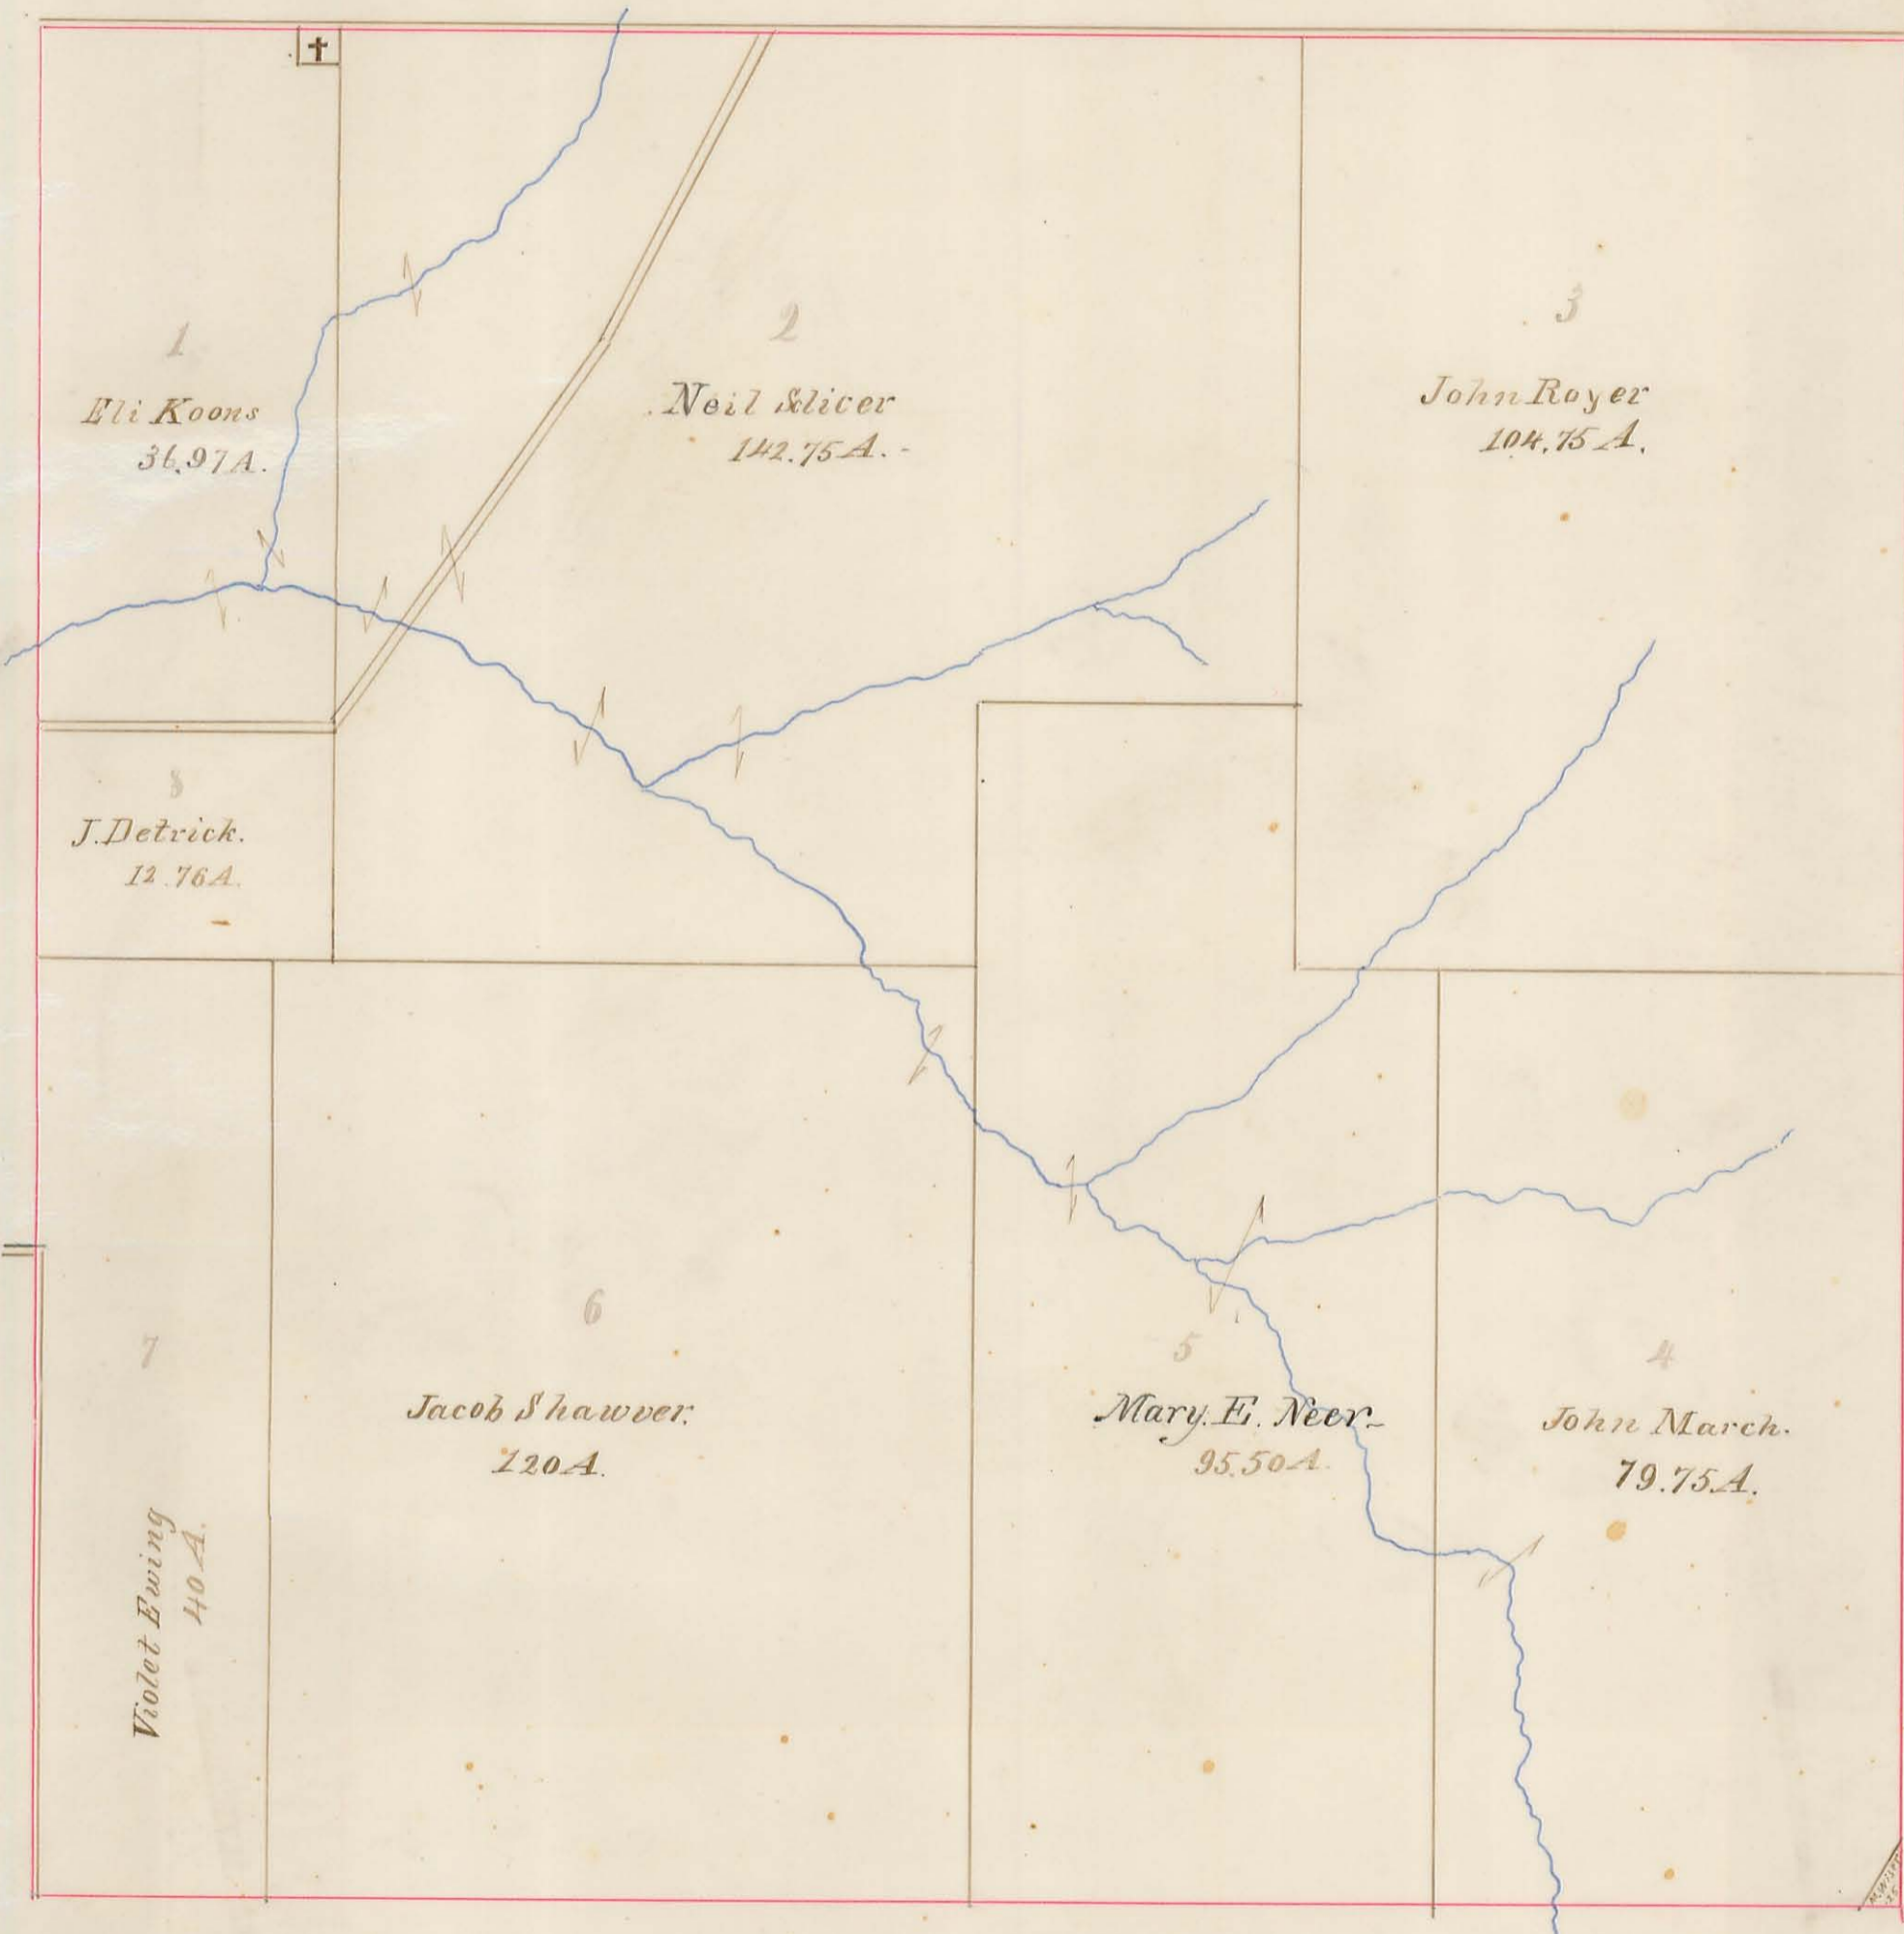


Plat of Section No. 4 R. 14 T. 3


Bellefontaine & Sidney Pike.

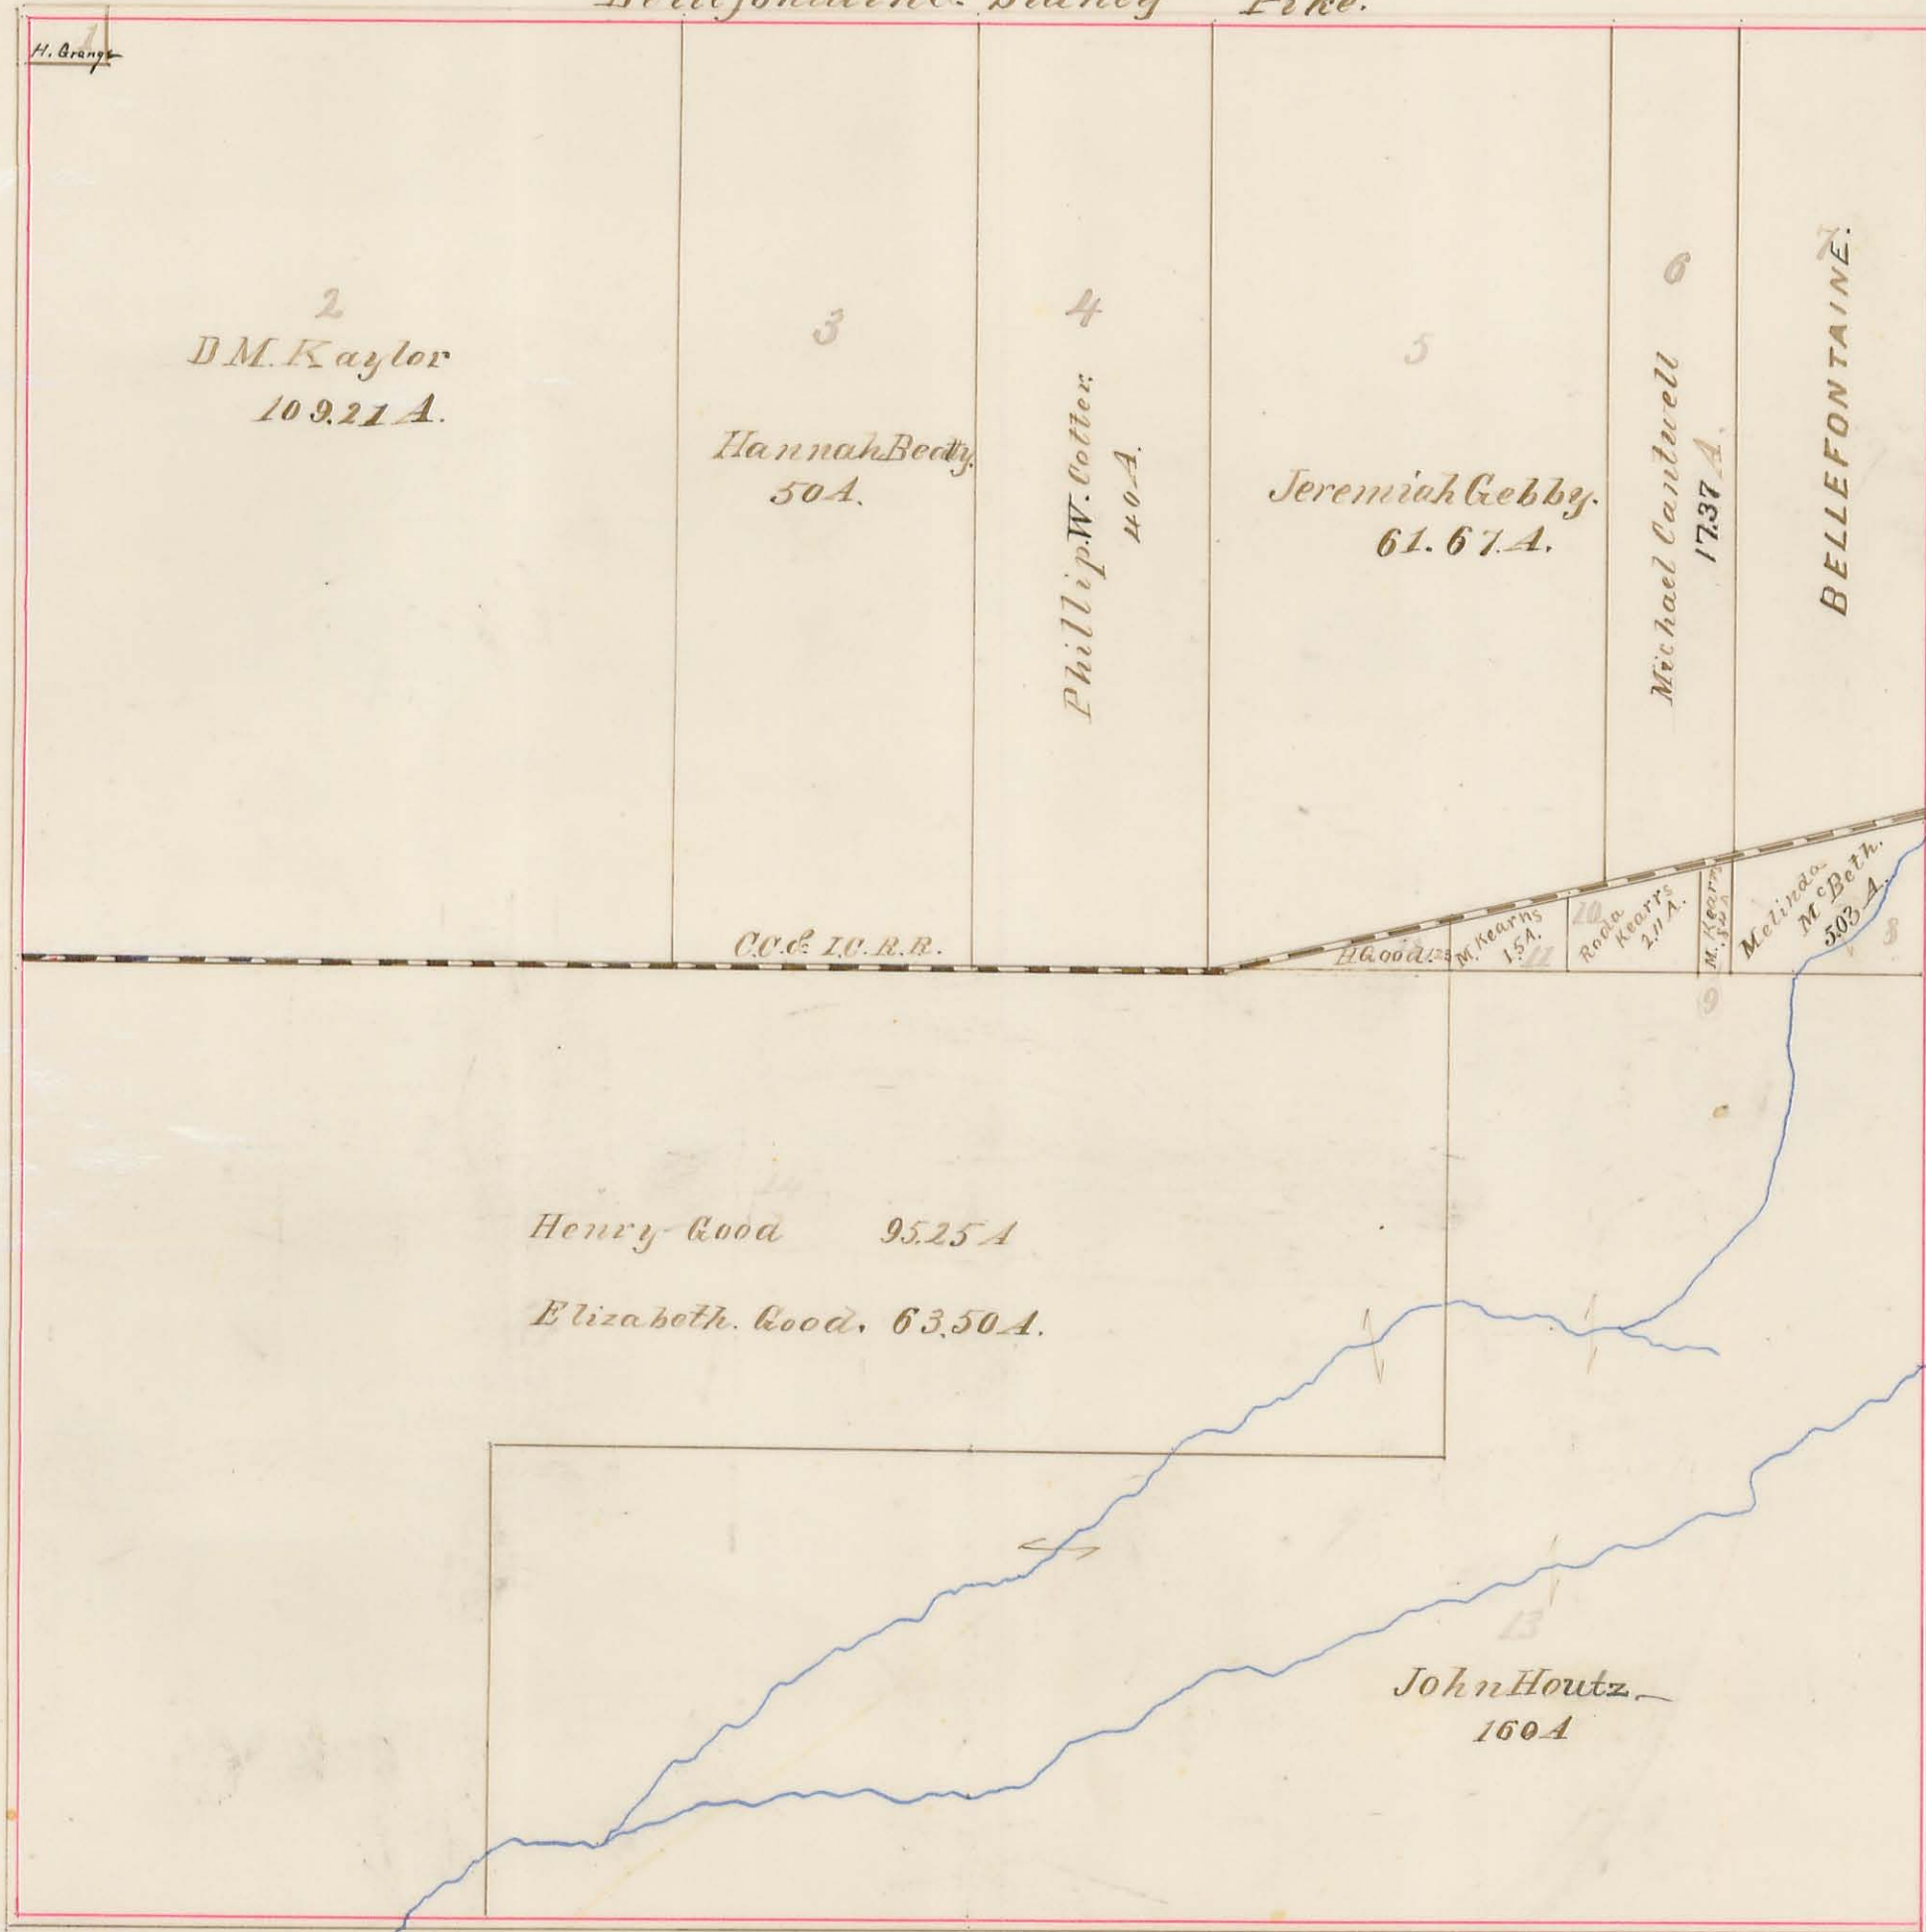

Plat of Section No. 5. R. 14 T. 3

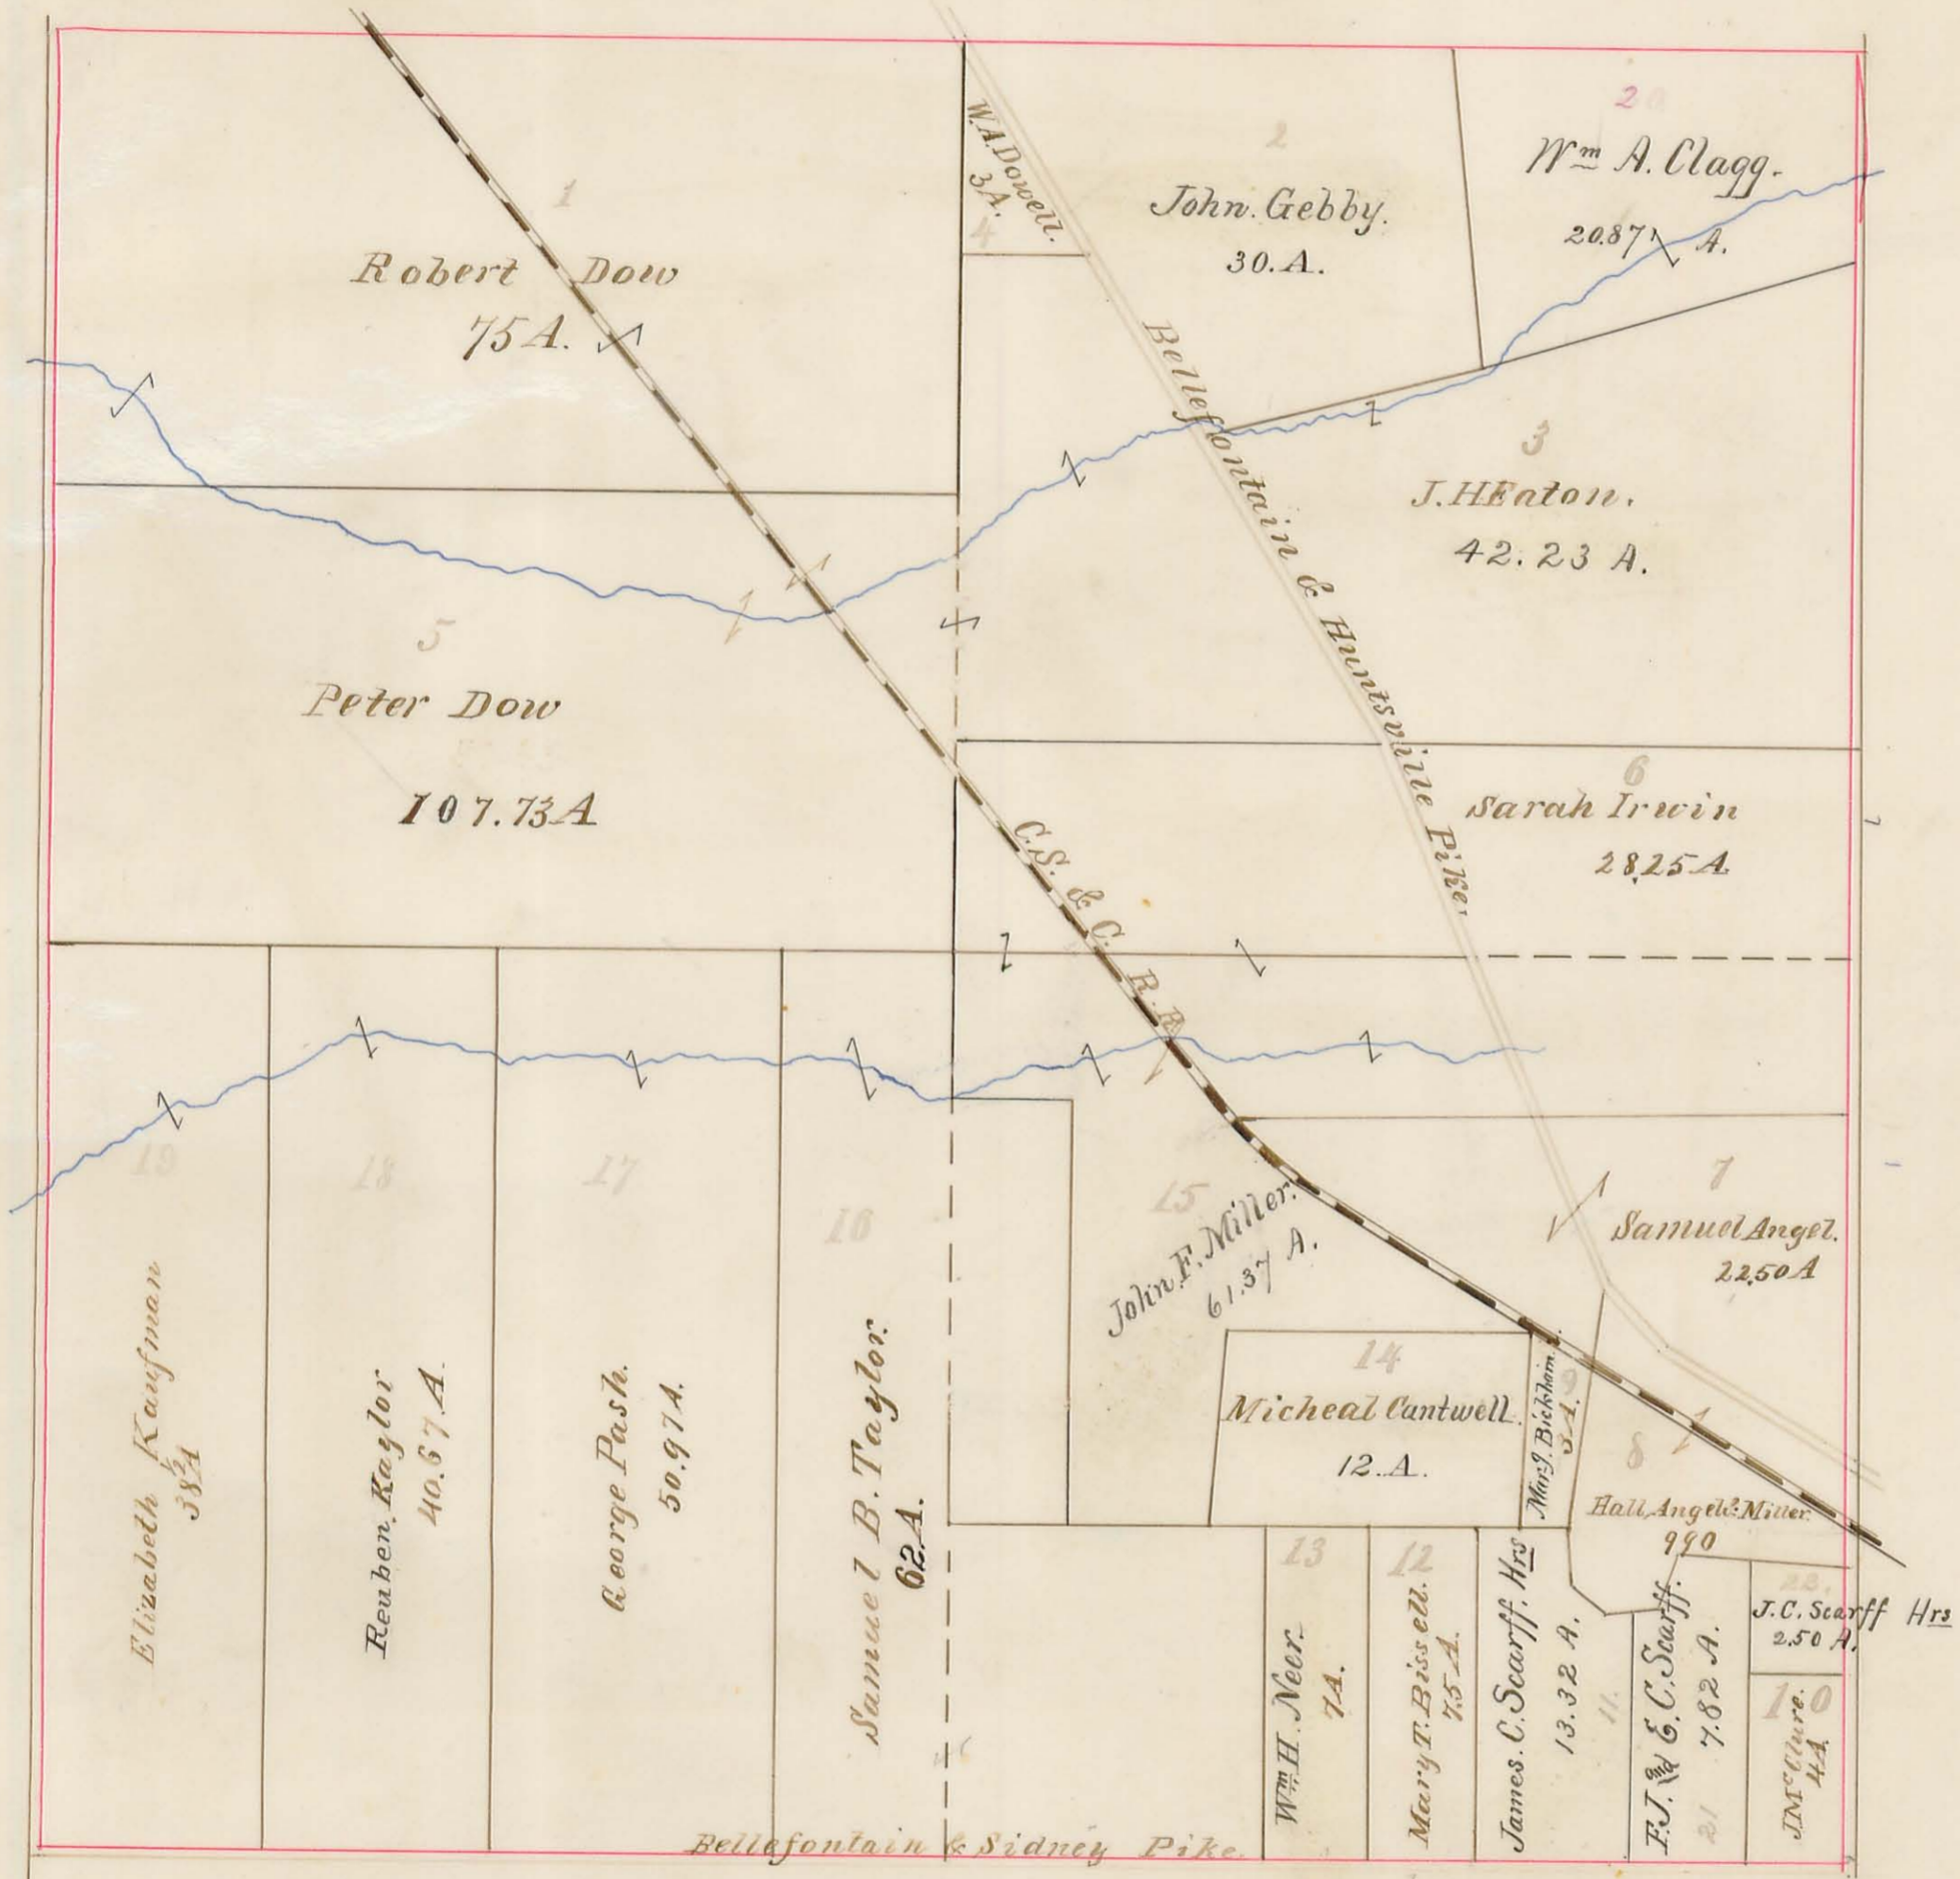

Plat of Section No. 6 R. 14 T. 3

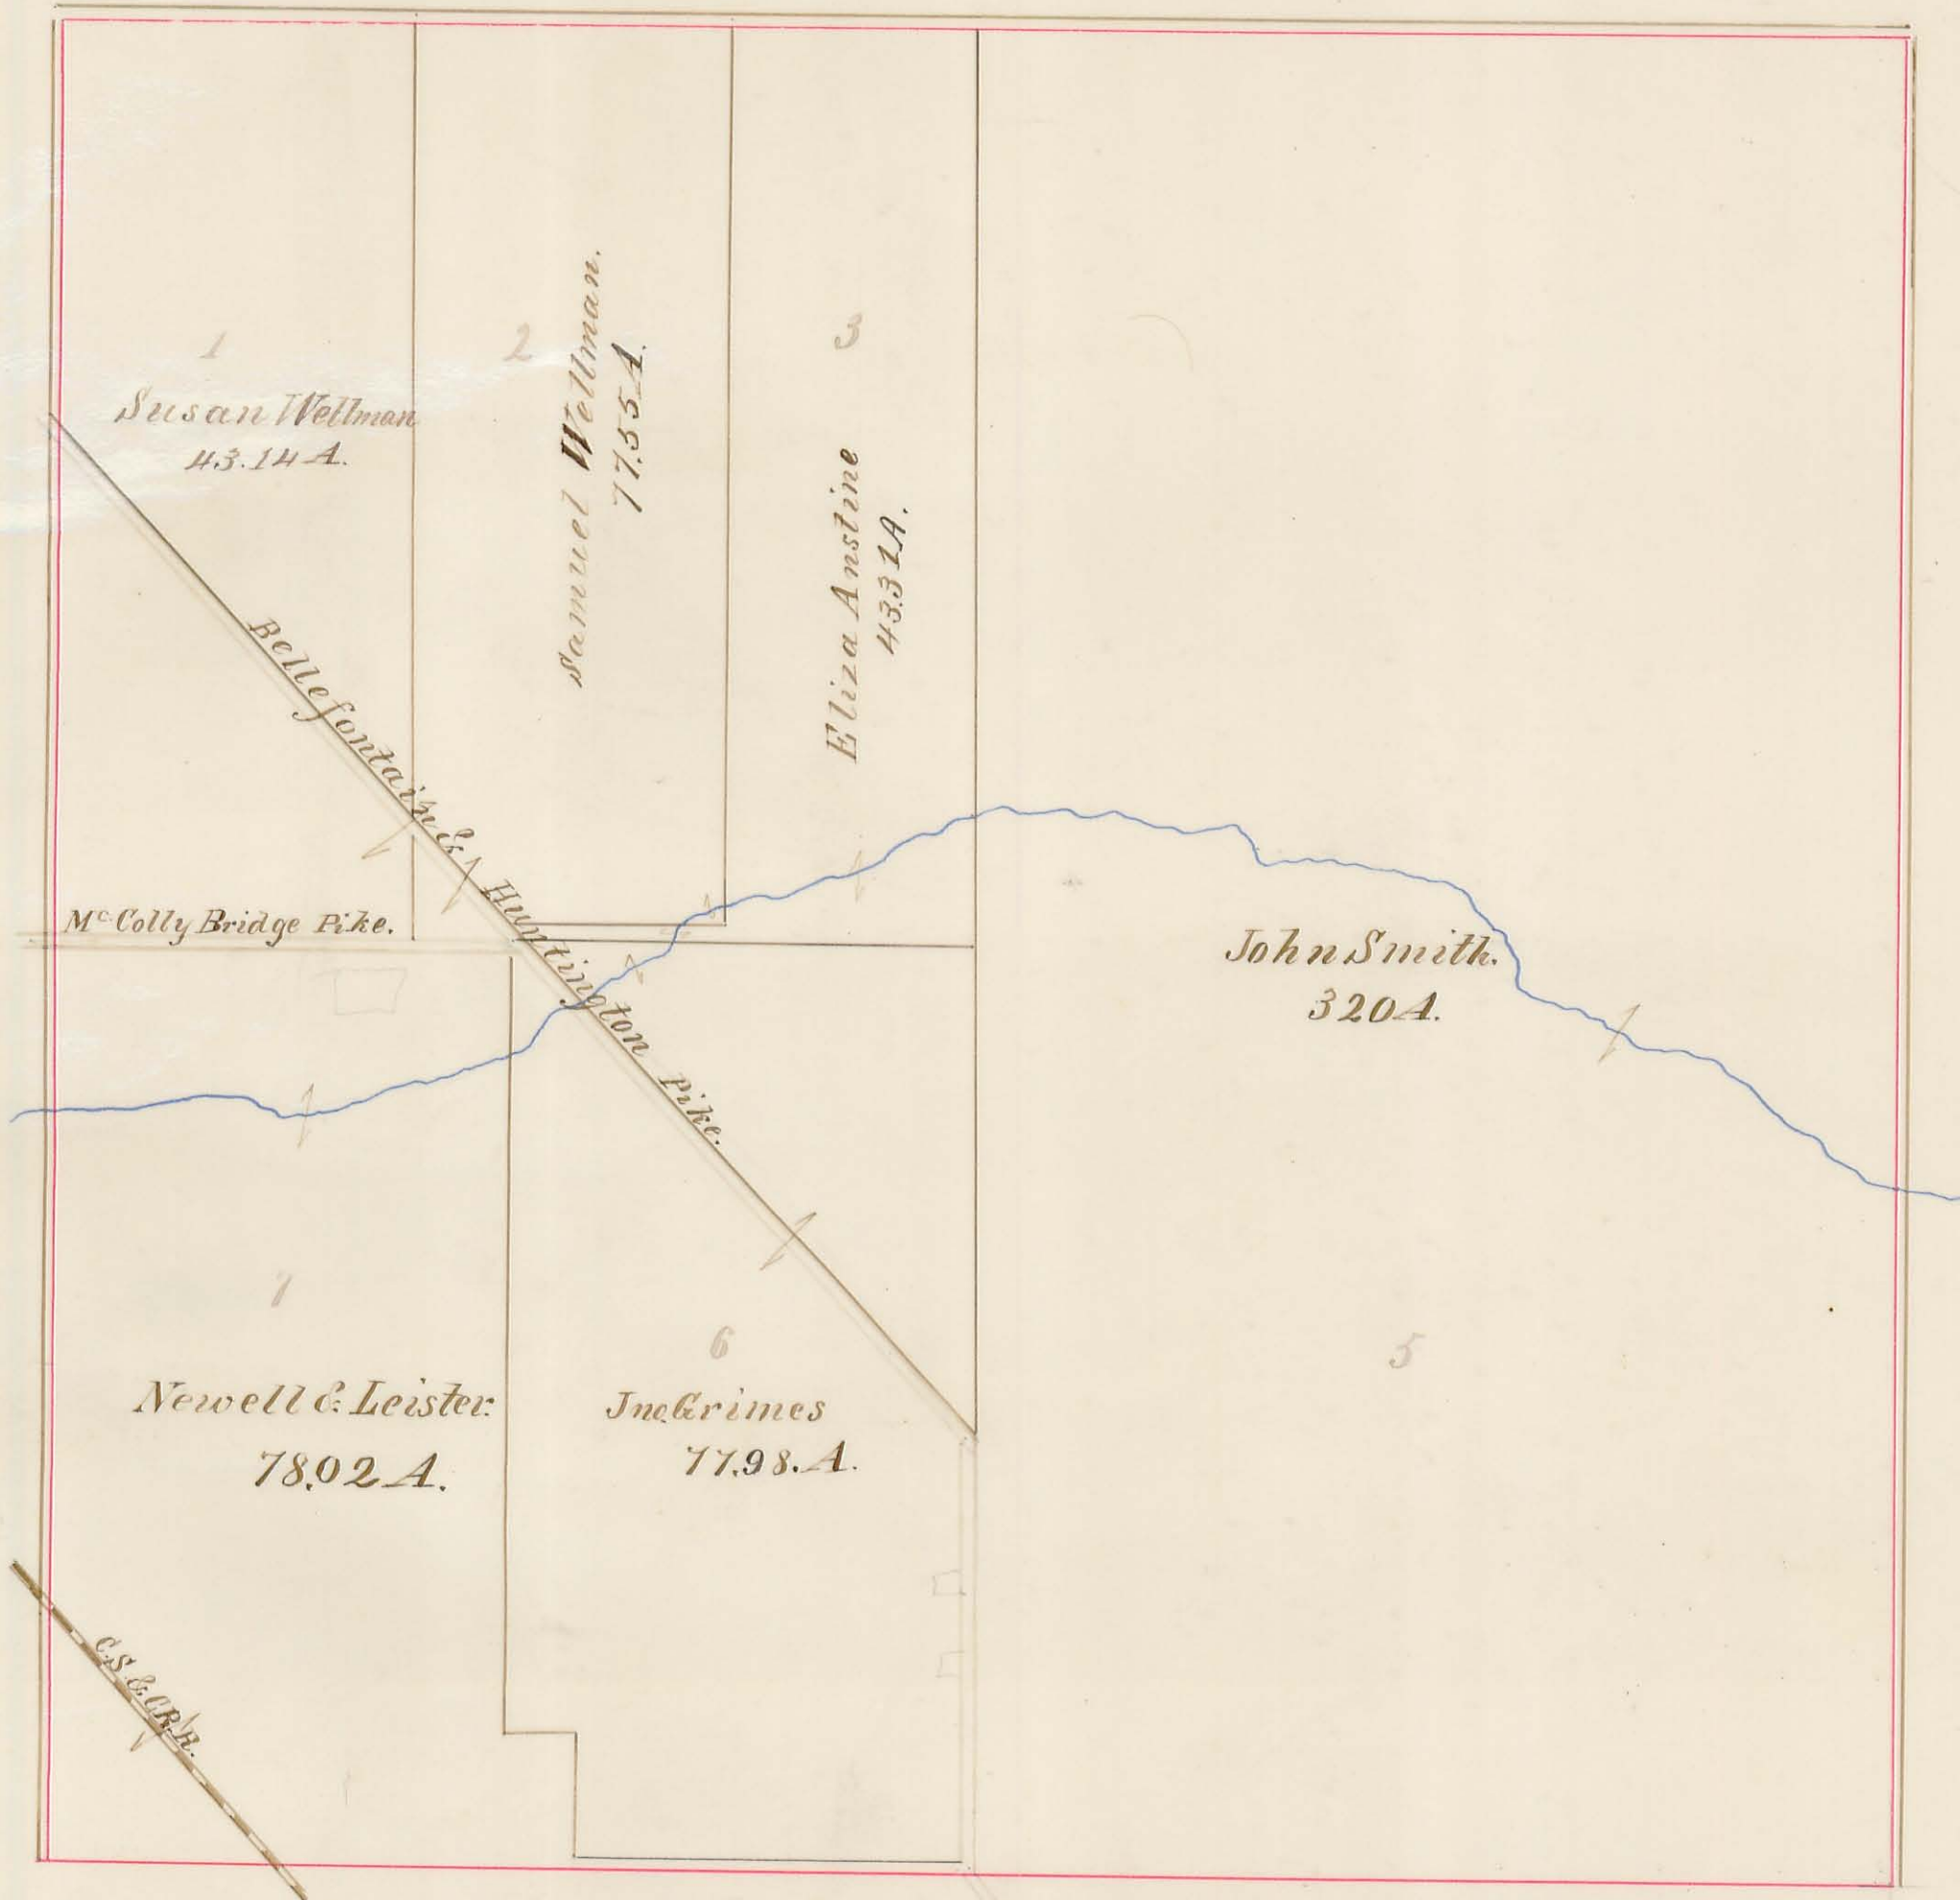

Plat of Section No. 9 R. 14. T. 3



Plat of Section No. 10 R. 14 T. 3




Plat of Section No. 11 R. 14. T. 3



Plat of Section No. 12 R. 14. T. 3




Plat of Section No. 15 R. 14 T. 3.

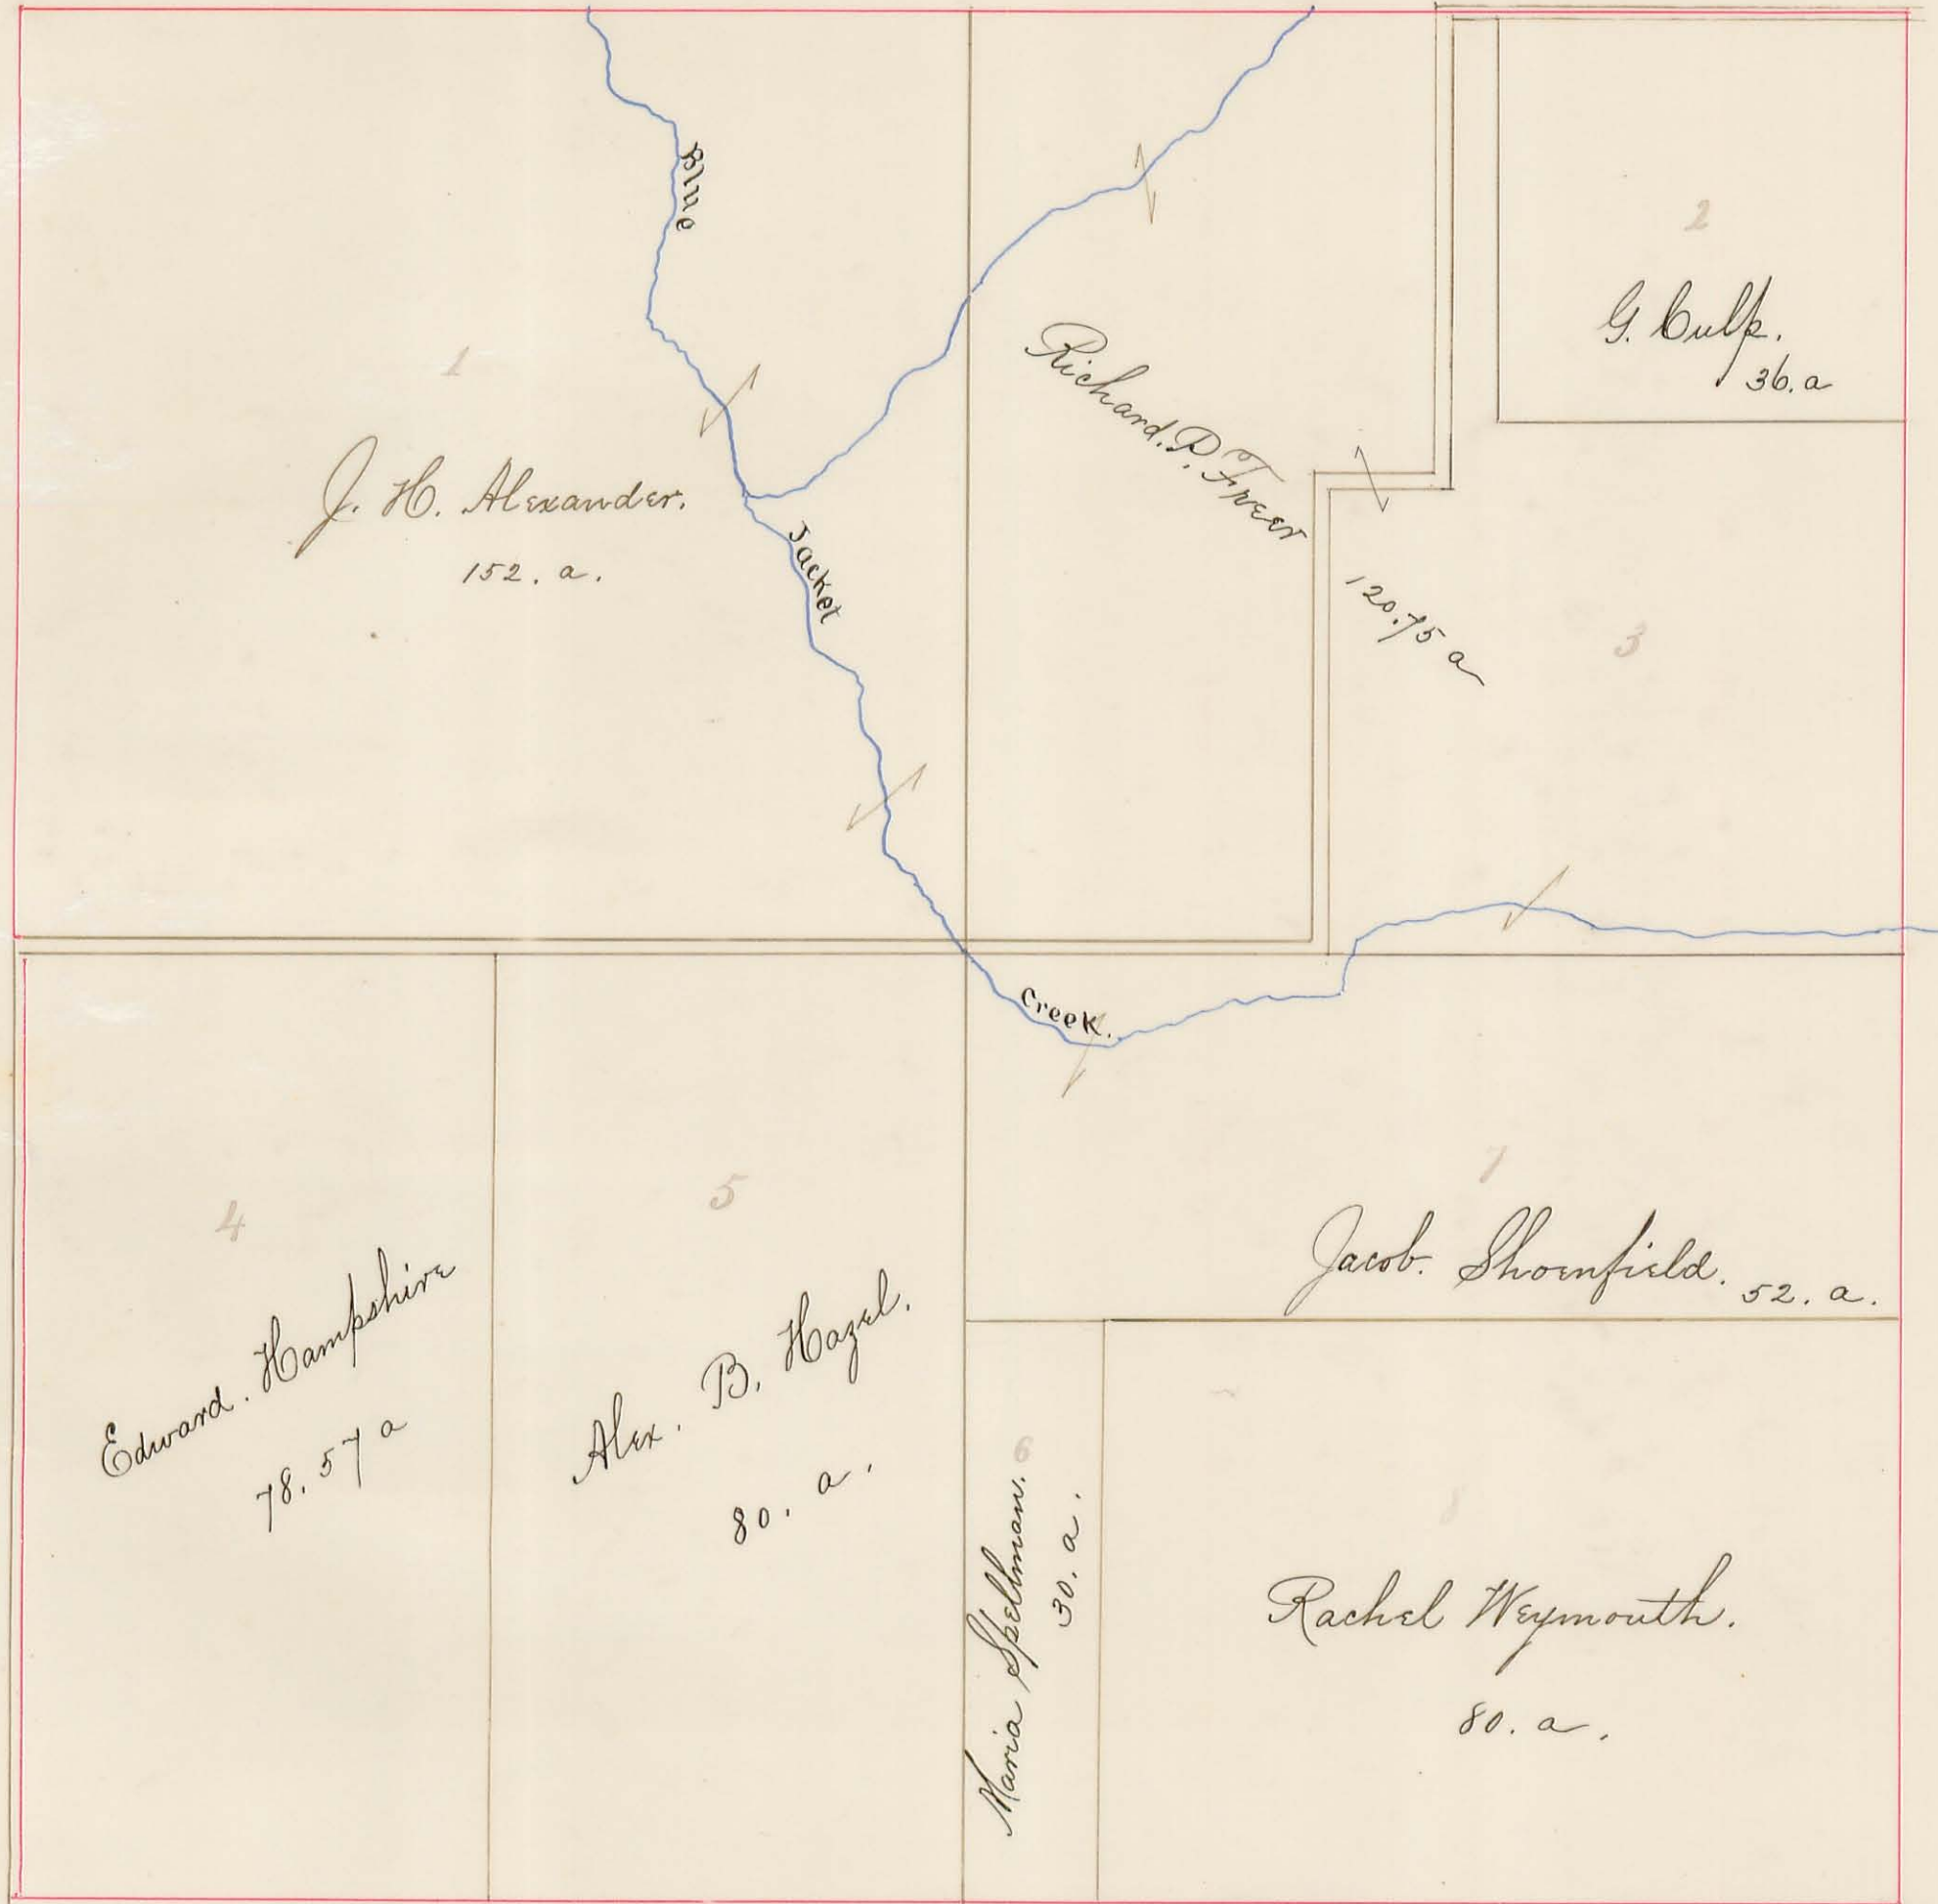

Plat of Section No. 16 R. 14 T. 3.

Bellefontaine Sidney Pike.

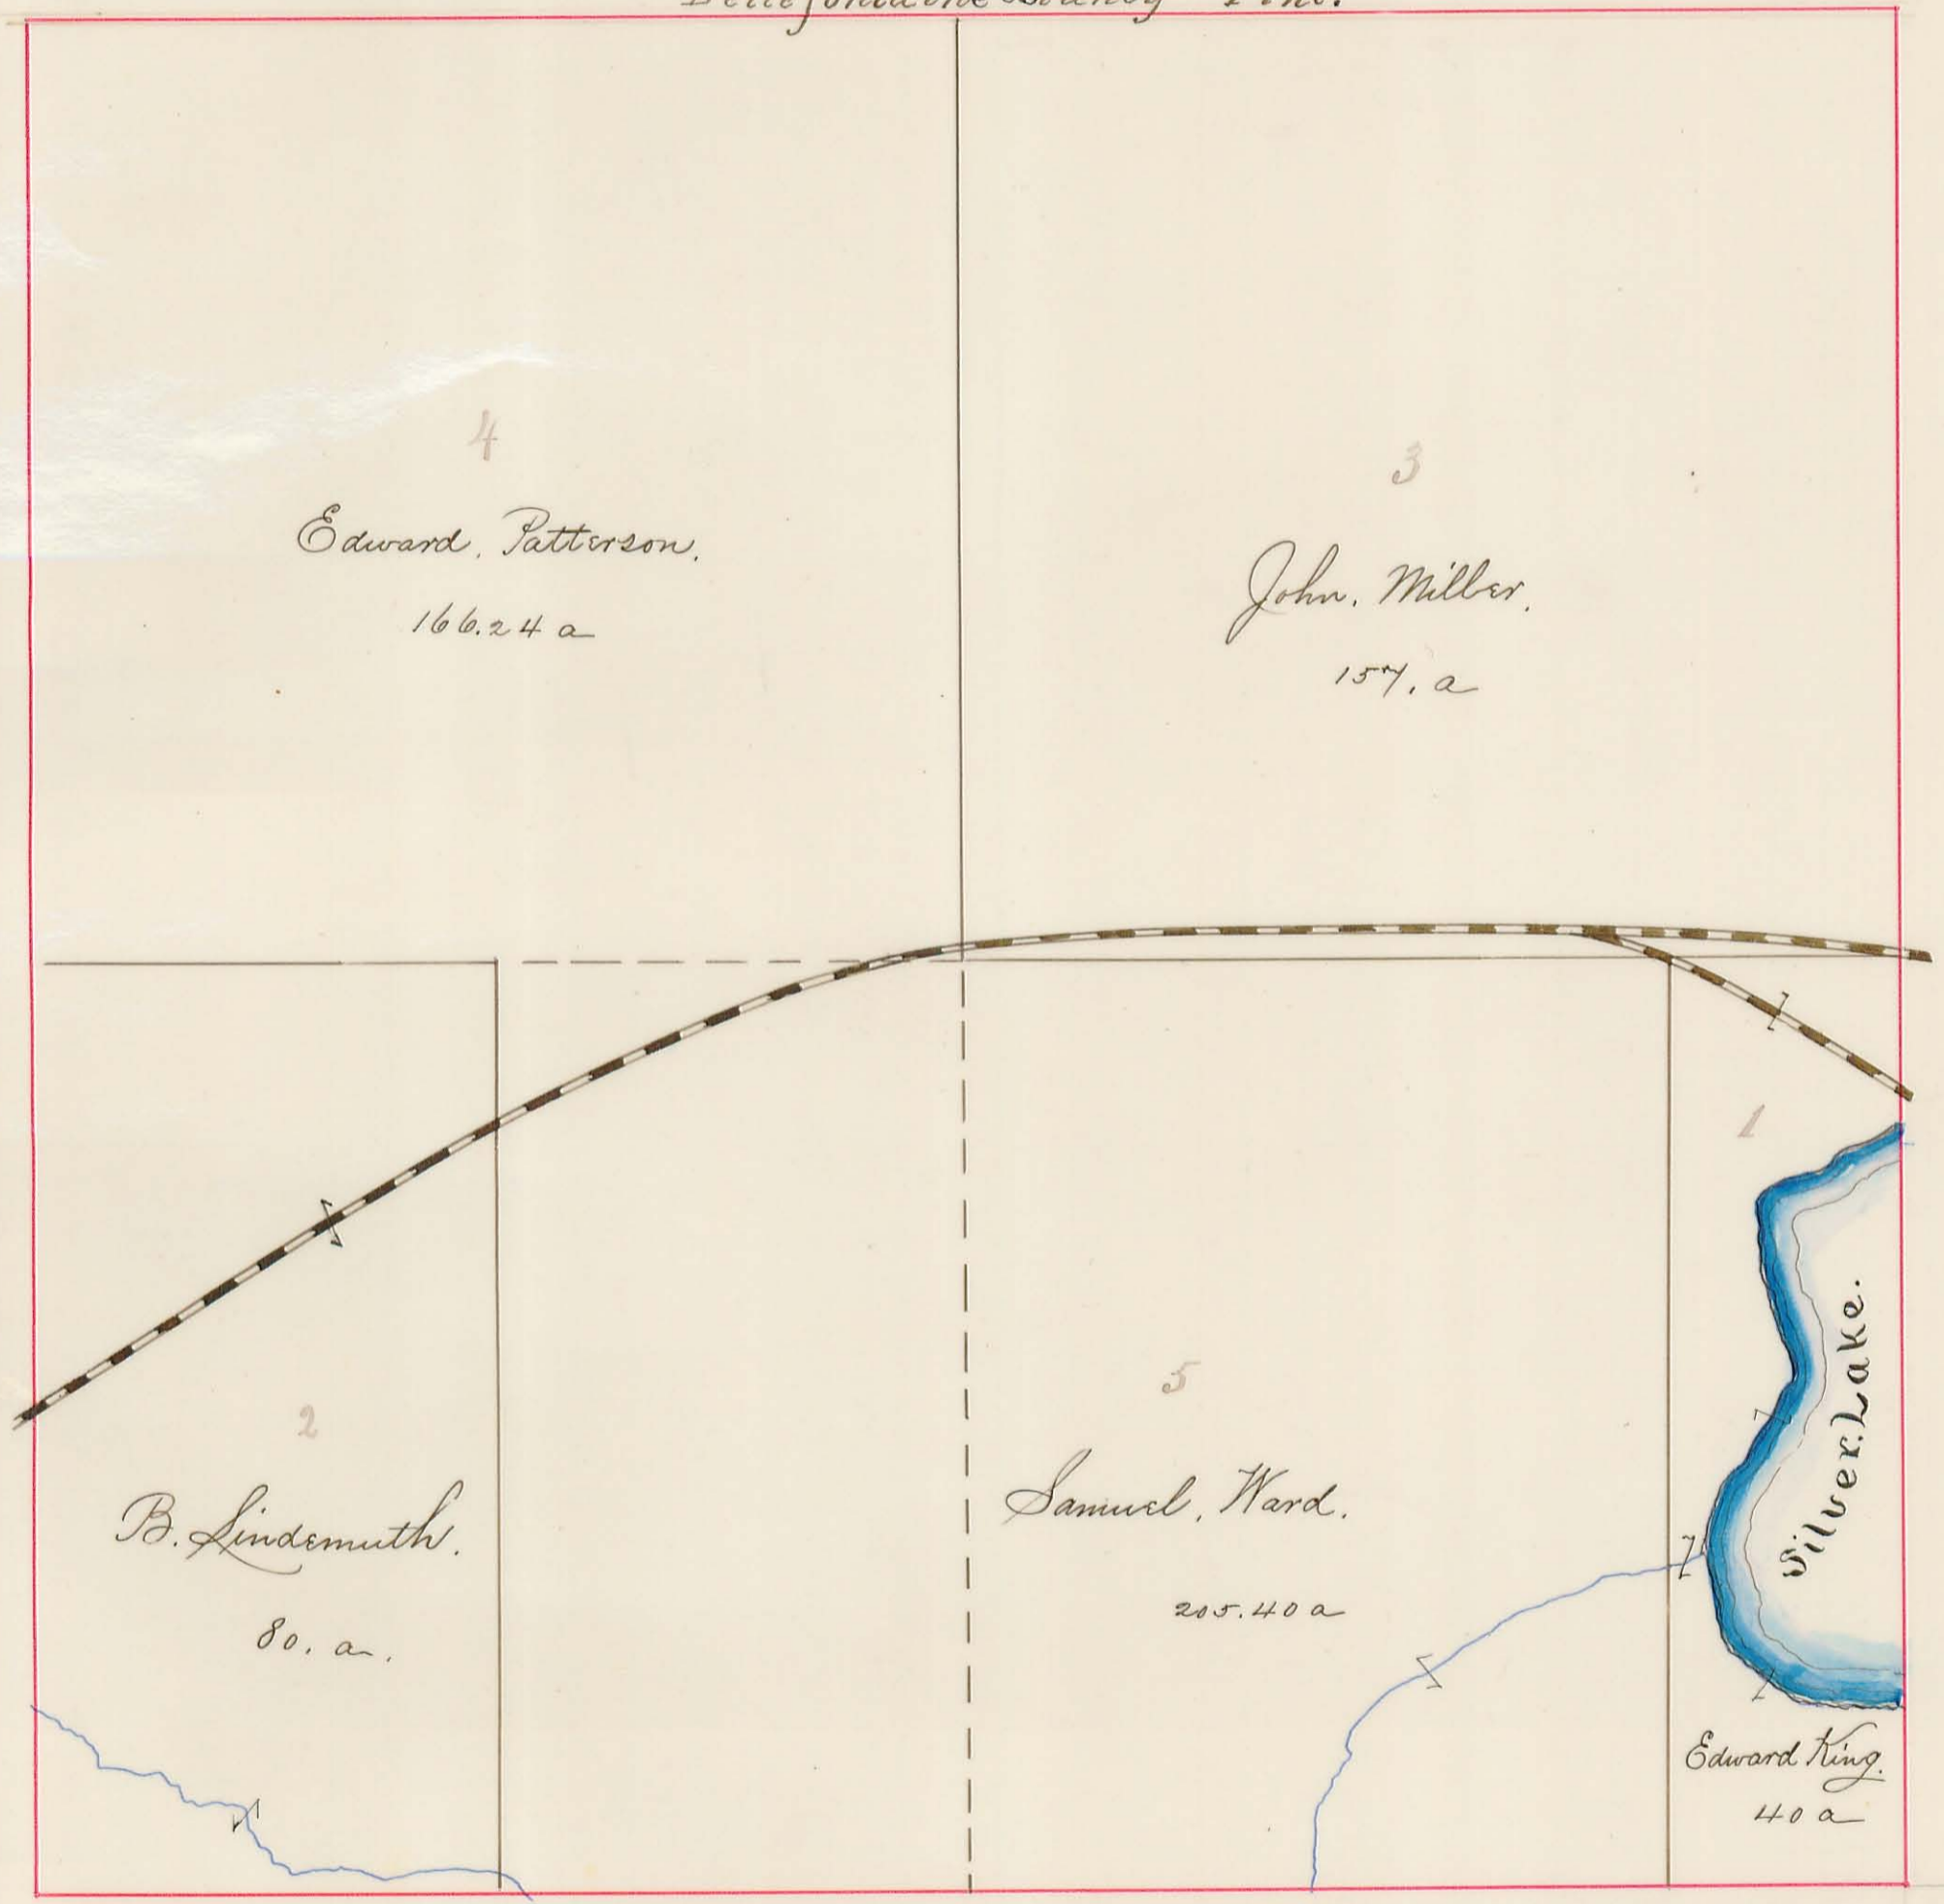


Plat of Section No. 17 R. 14 T. 3.



Plat of Section No. 18 R. 14 T. 3




Plat of Section No. 21 R. 14 T. 3

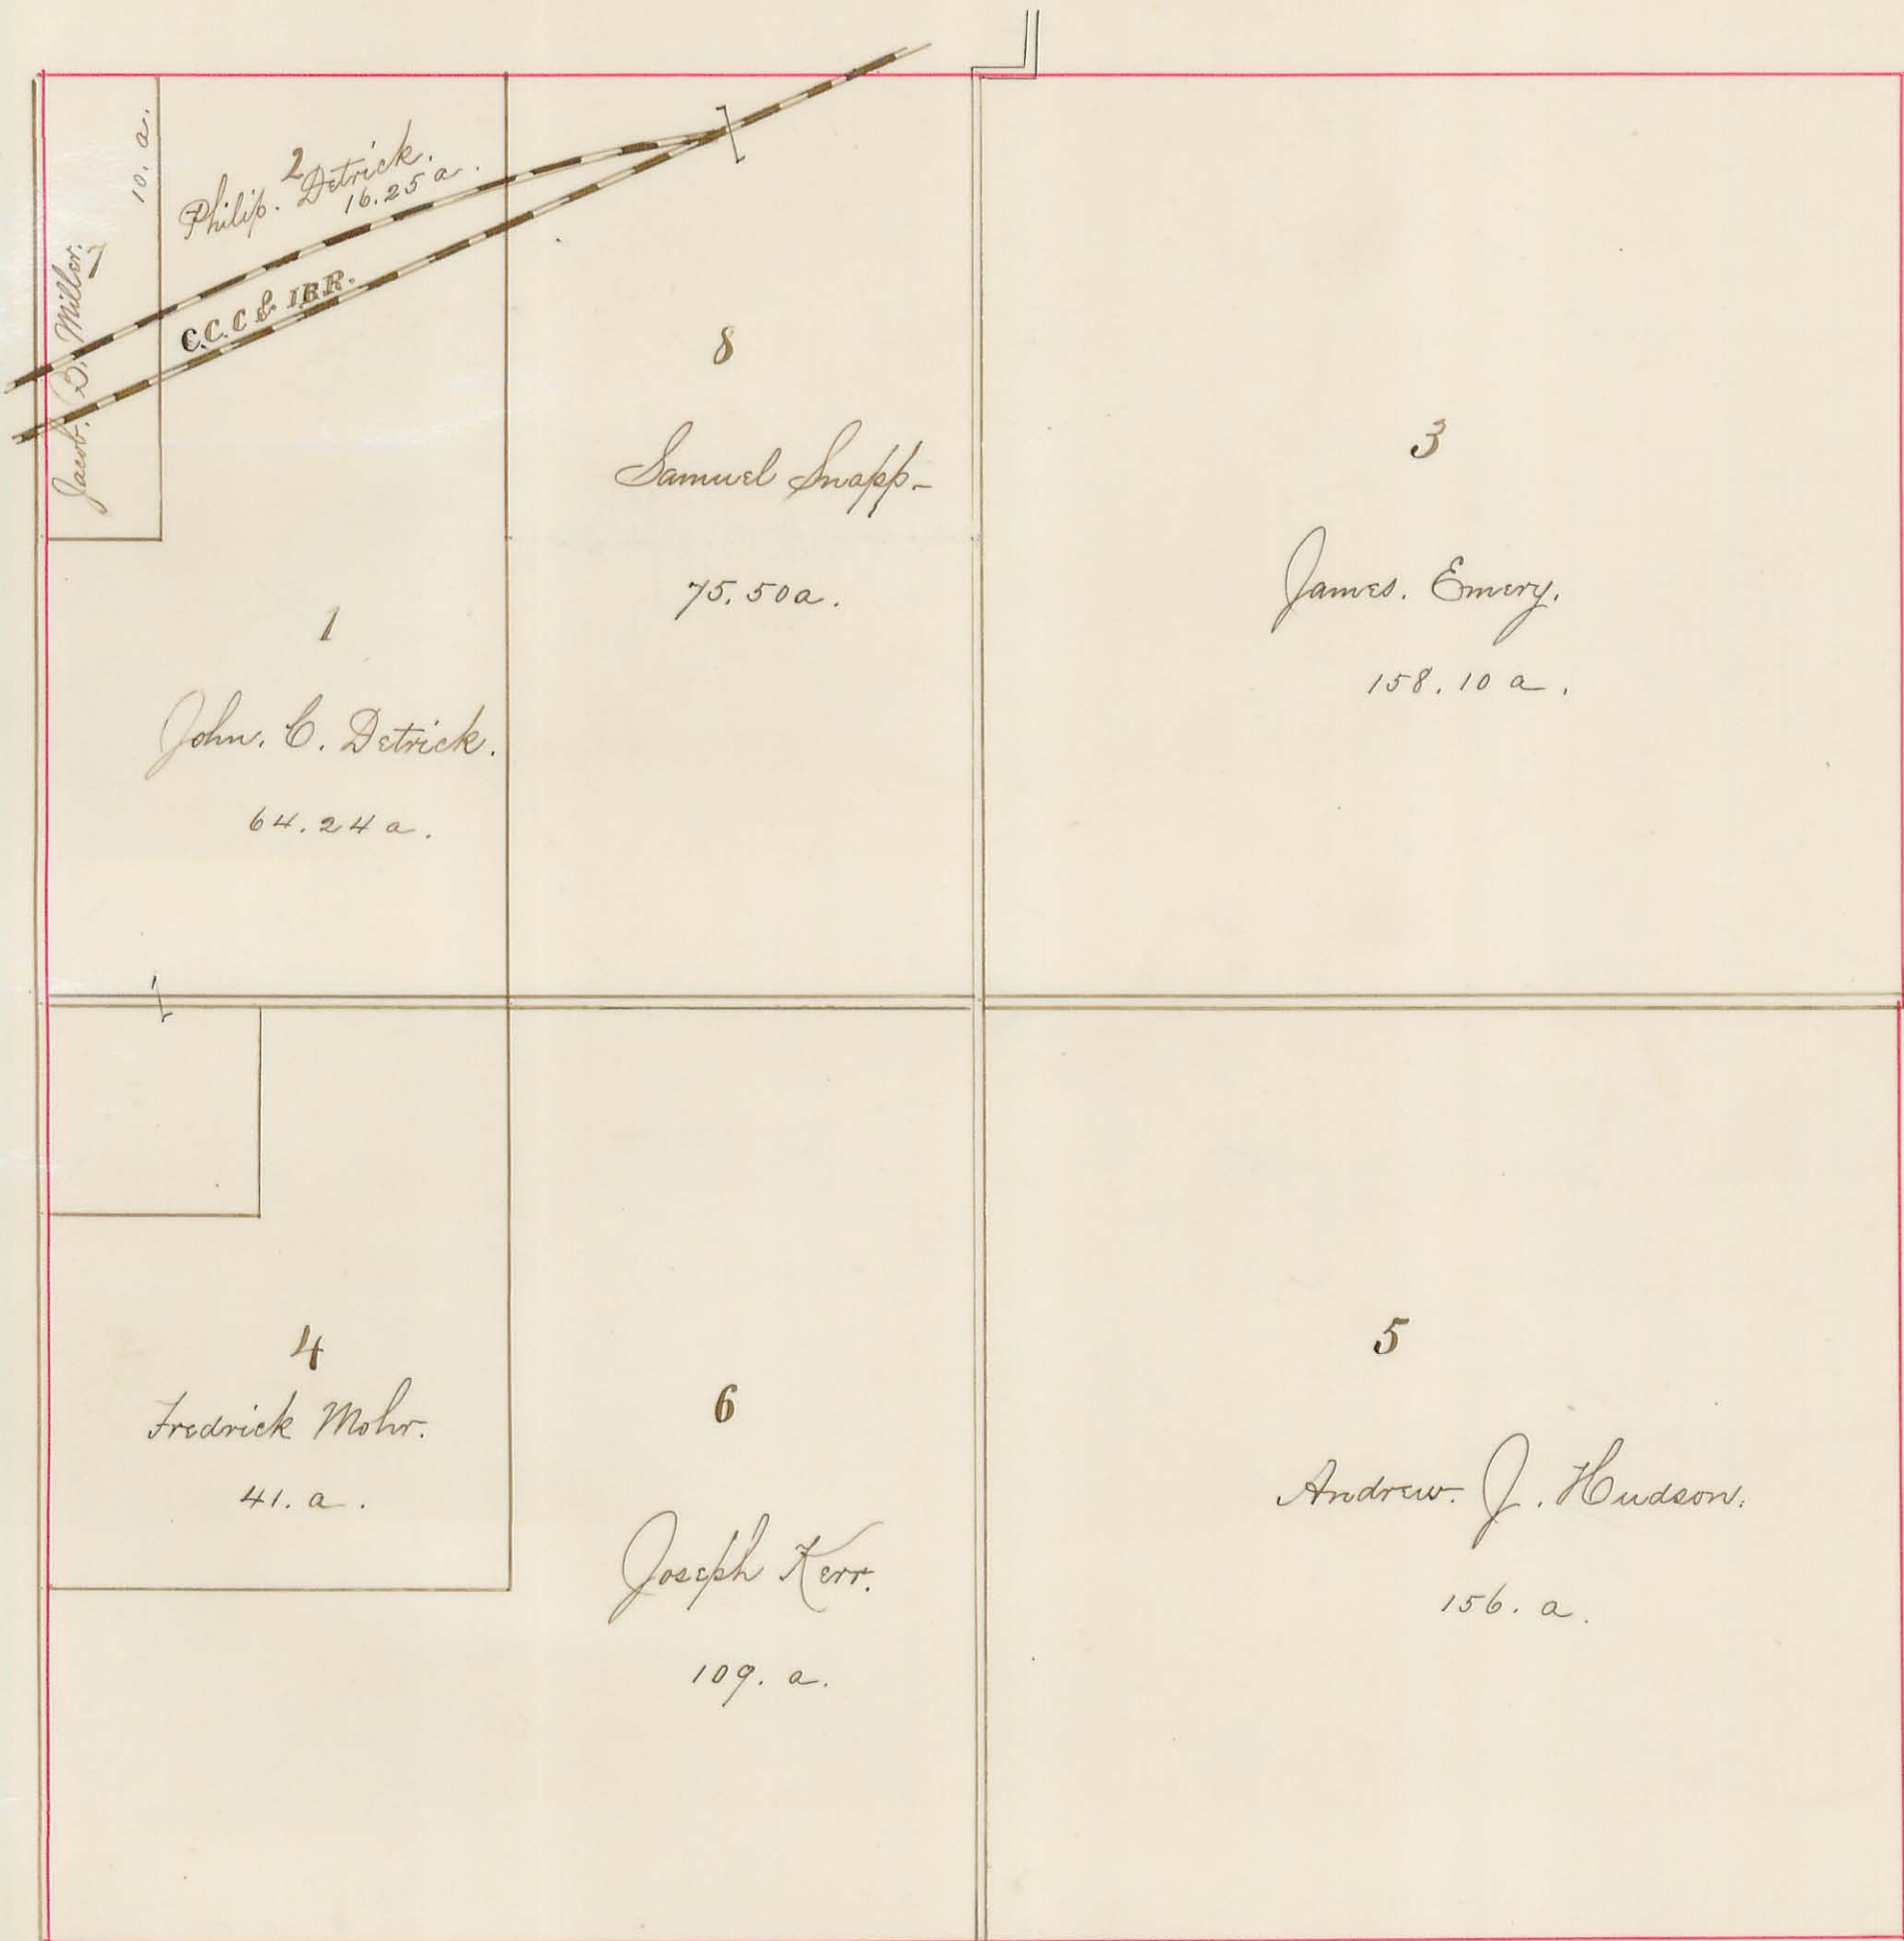


Plat of Section No. 22 R. 14 T. 3.


Bellefontaine & Sidney Pike.

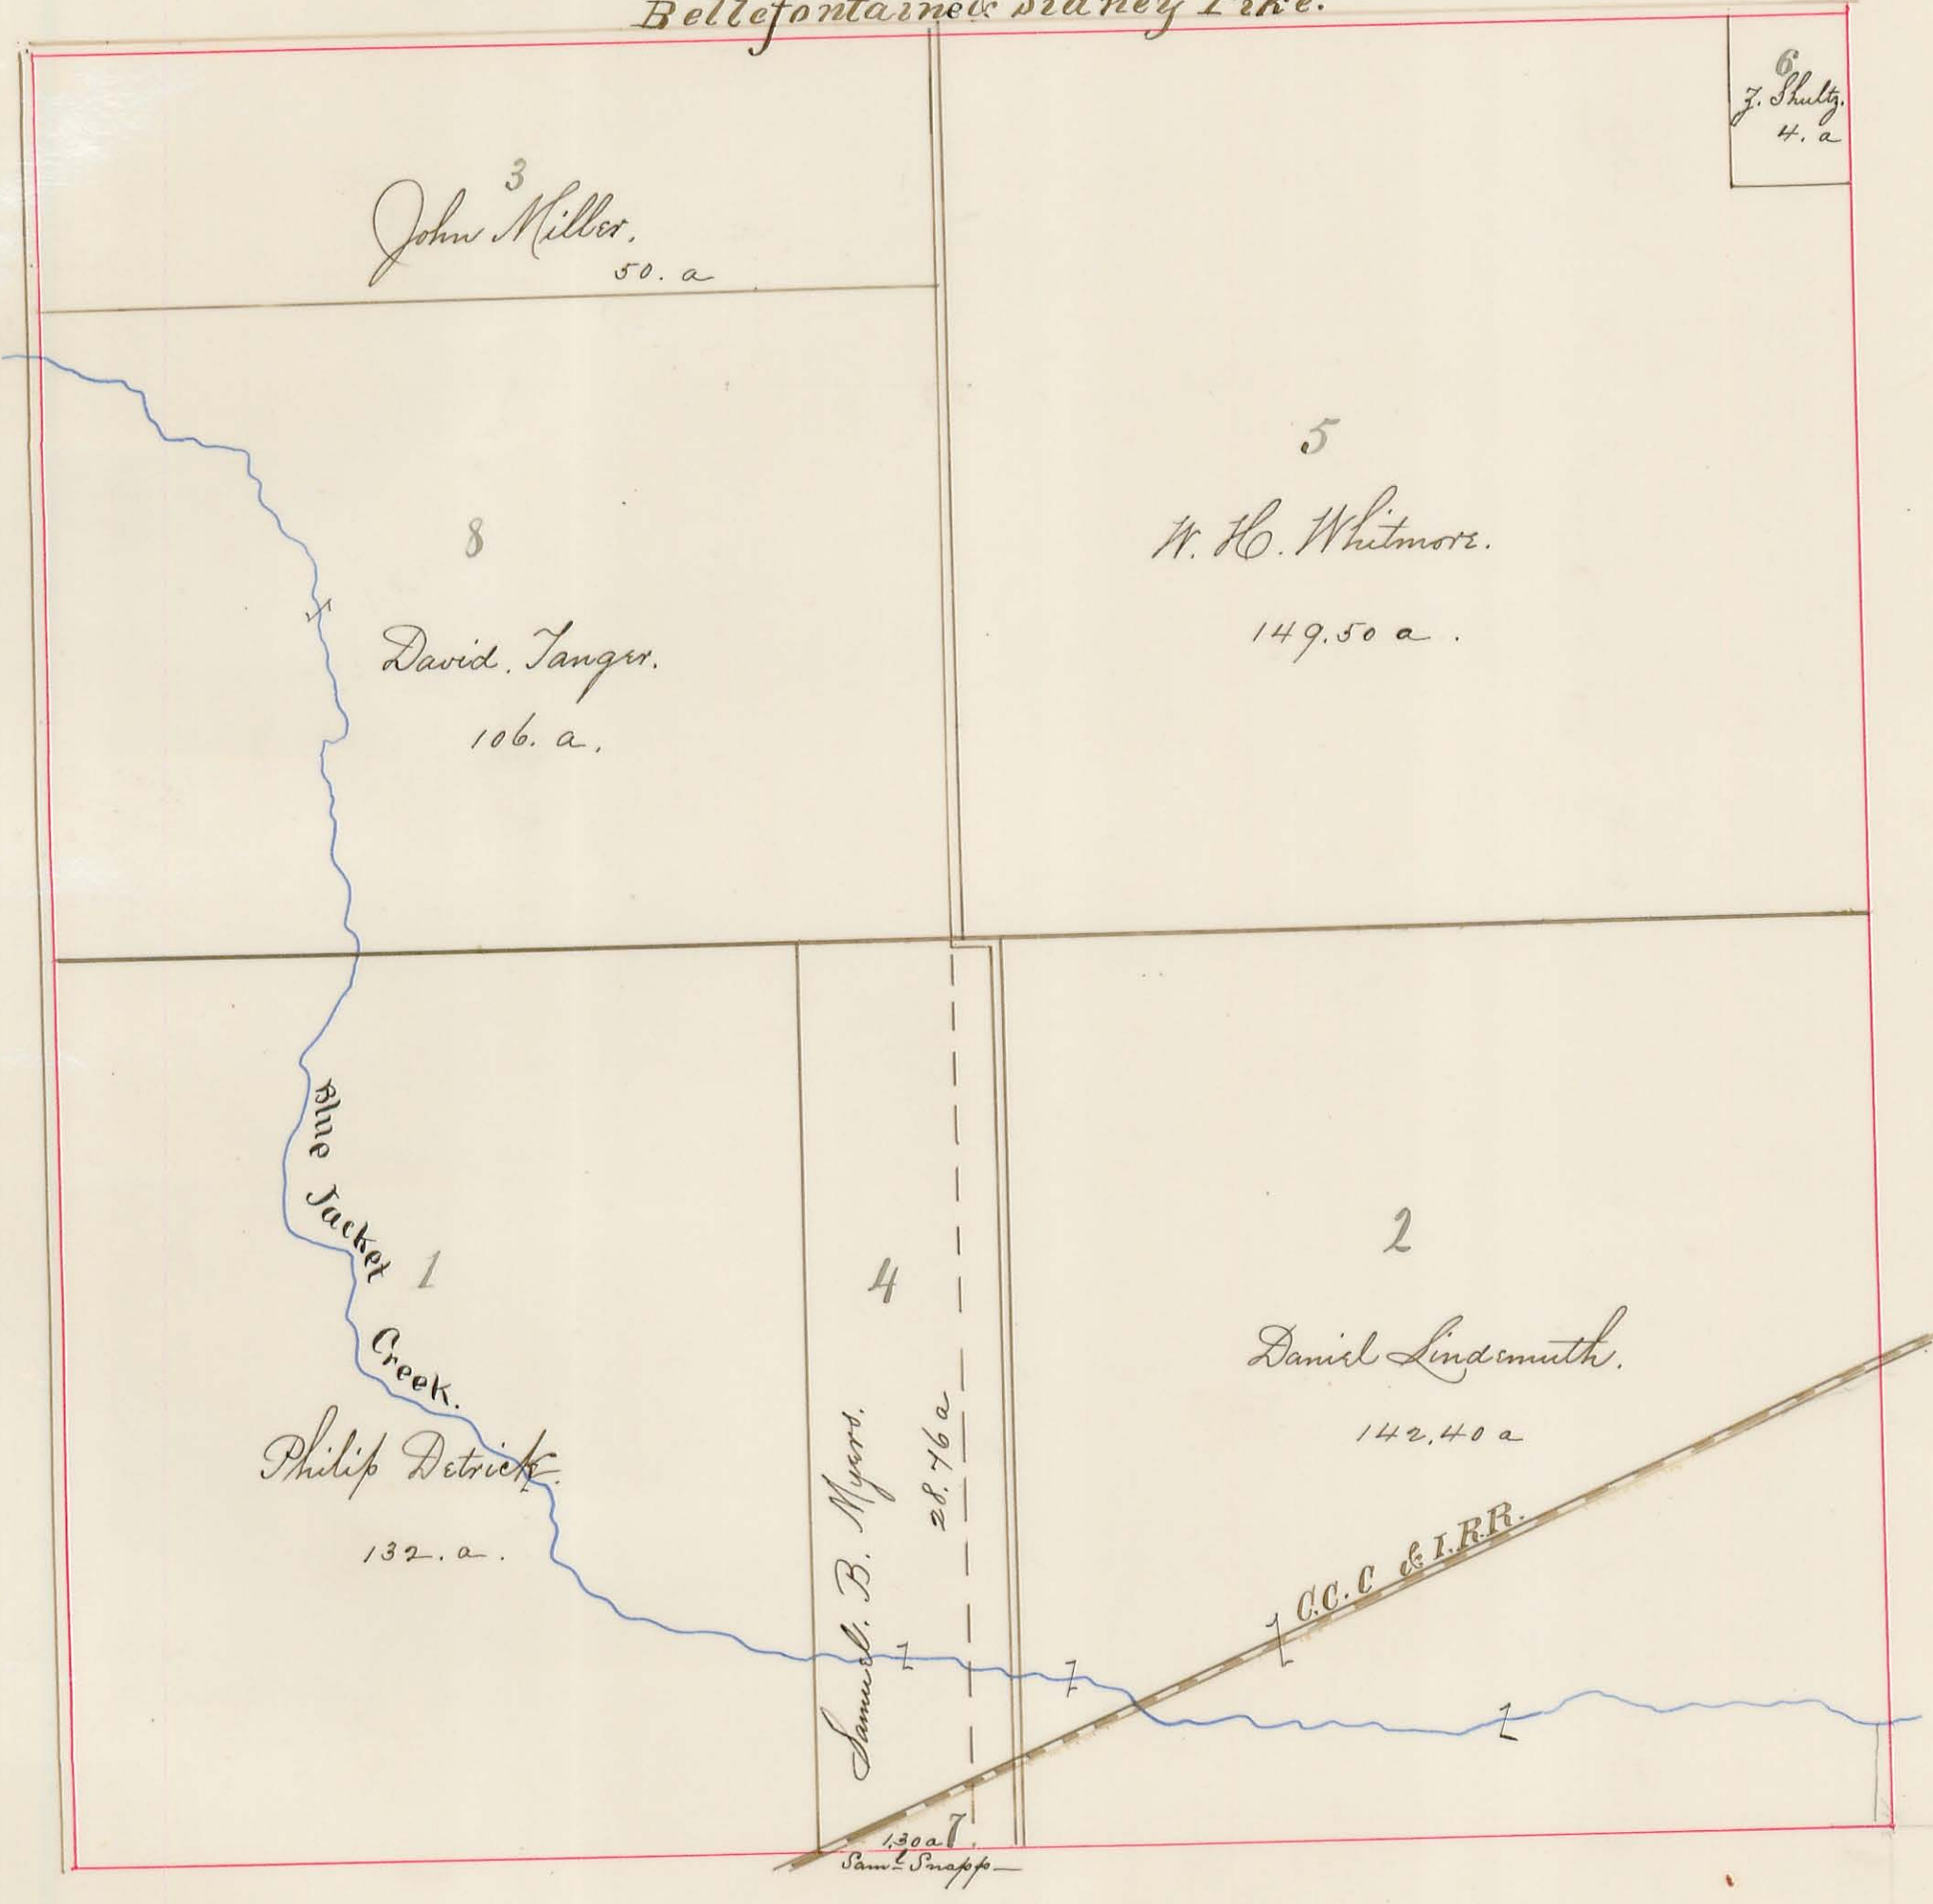


Plat of Section No. 23 R. 14 T. 3

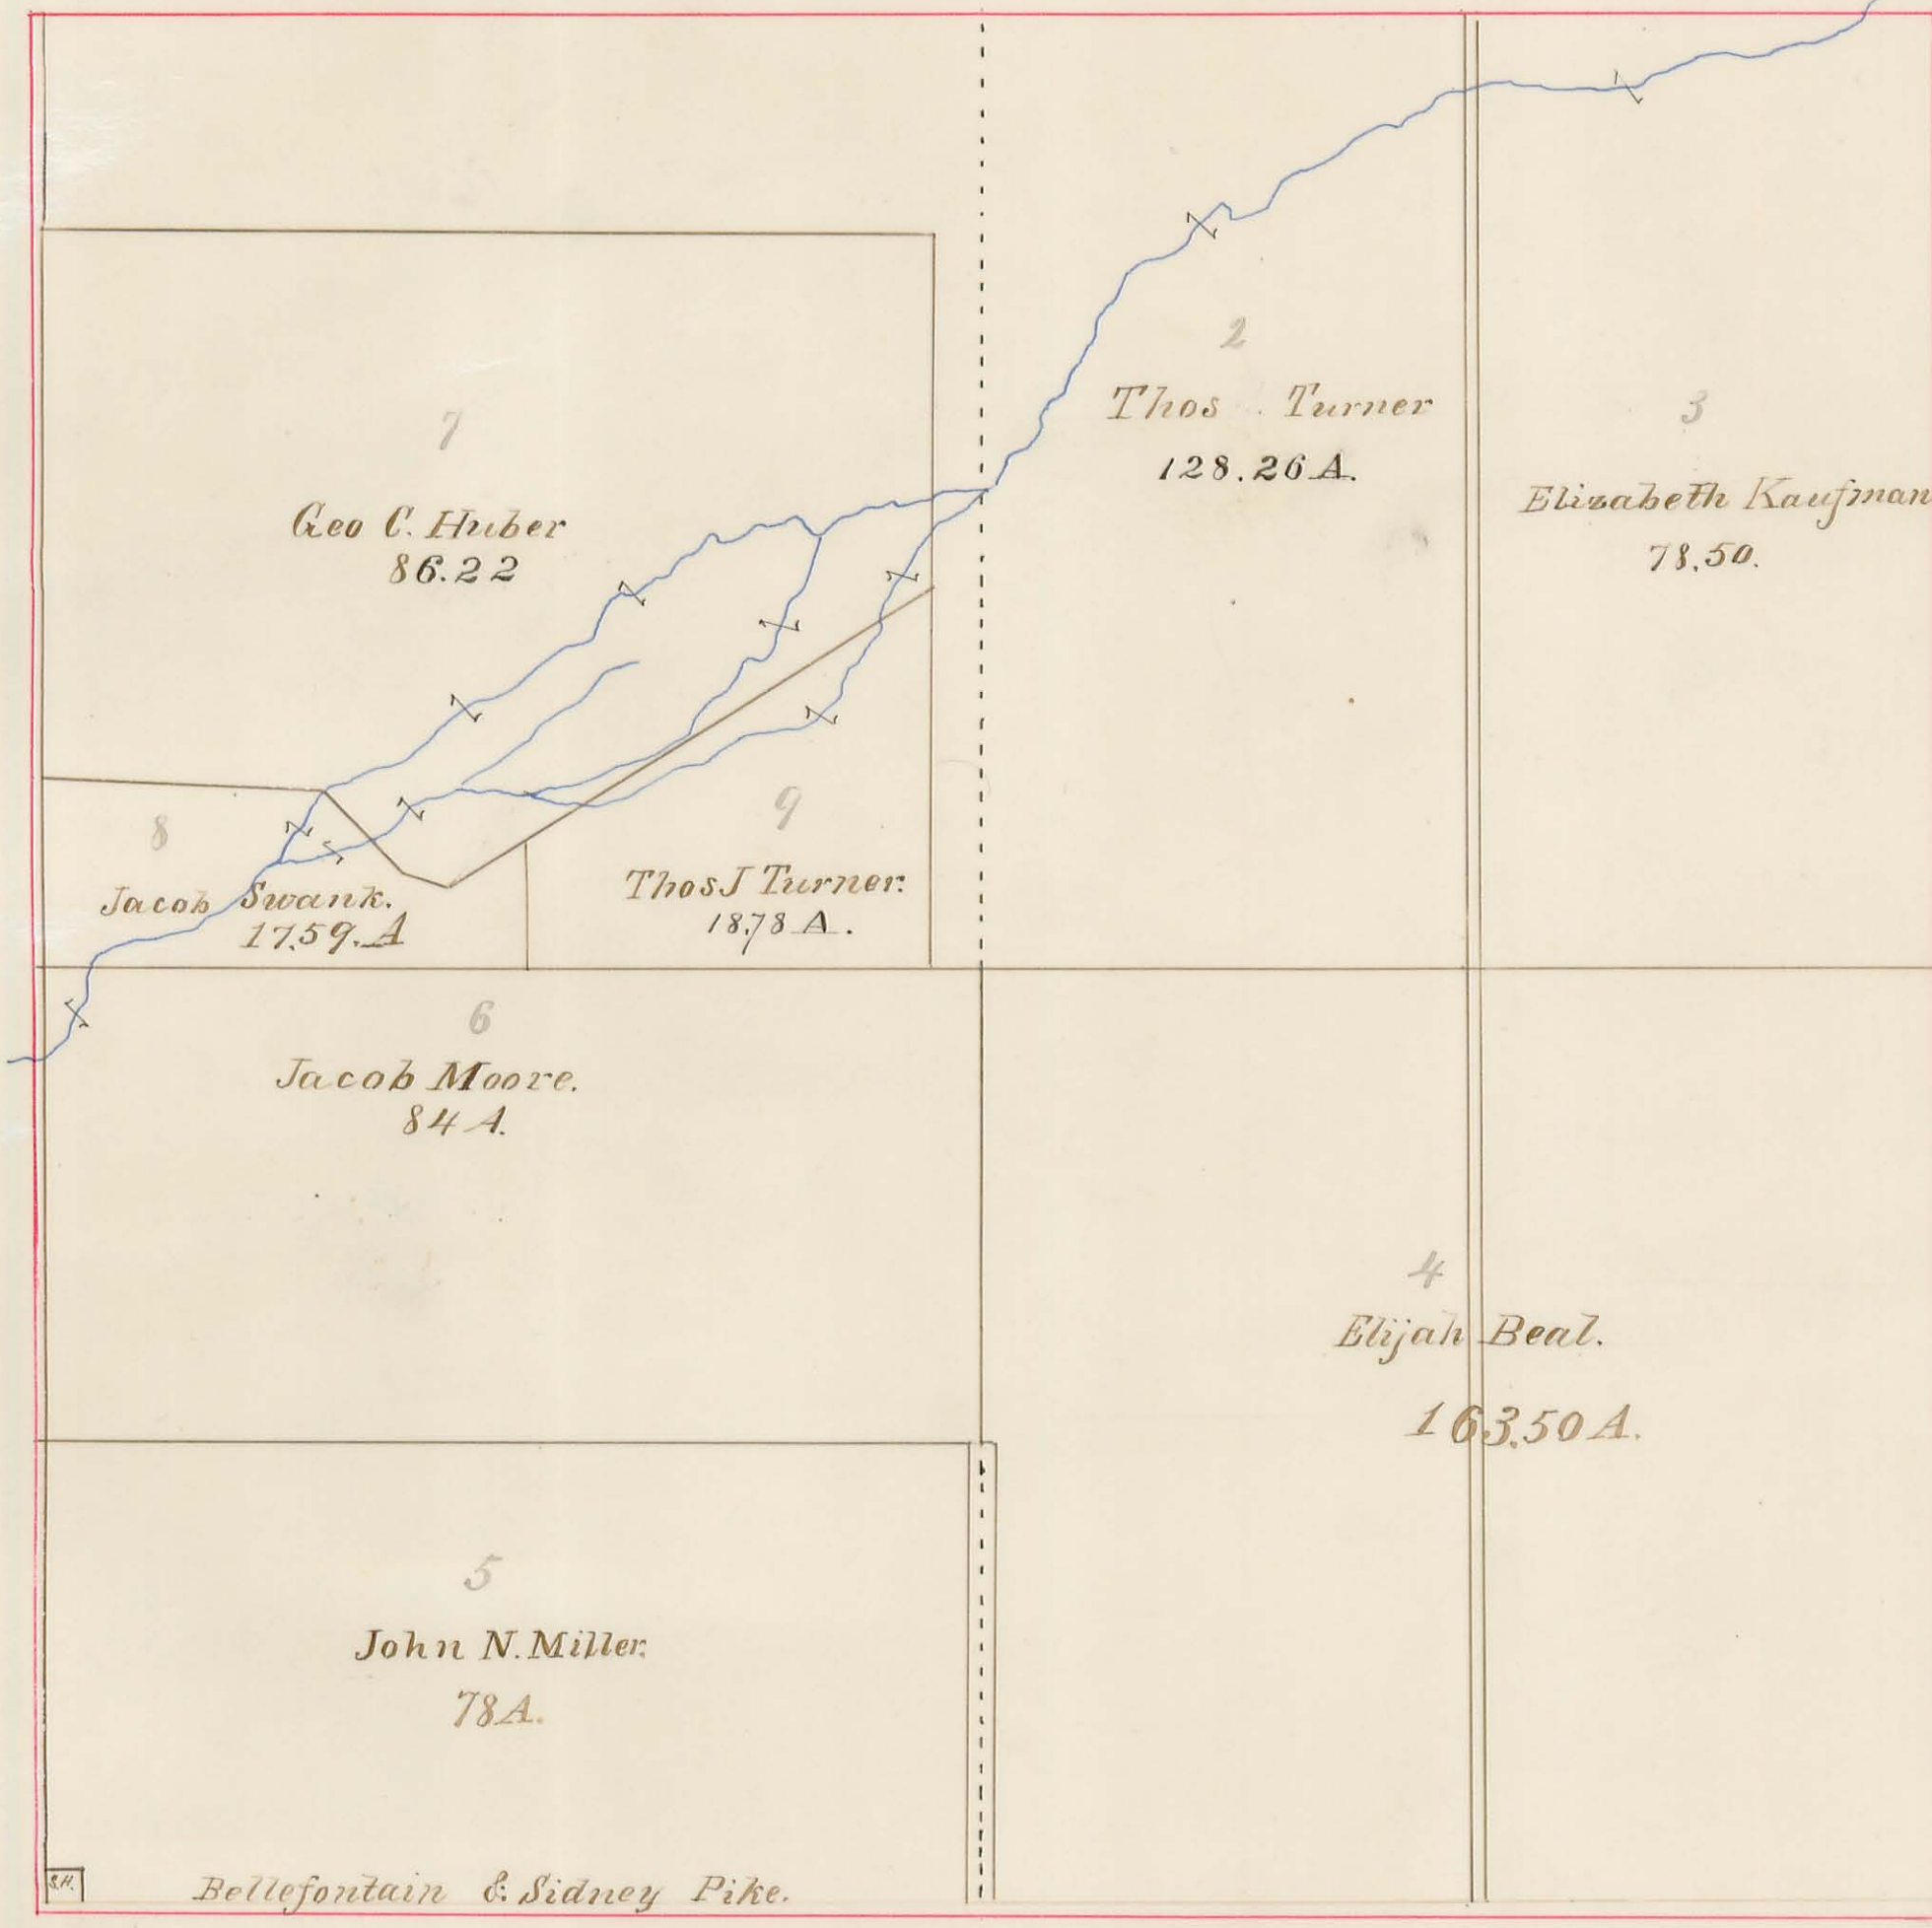

Plat of Section No. 24 R. 14 T. 3

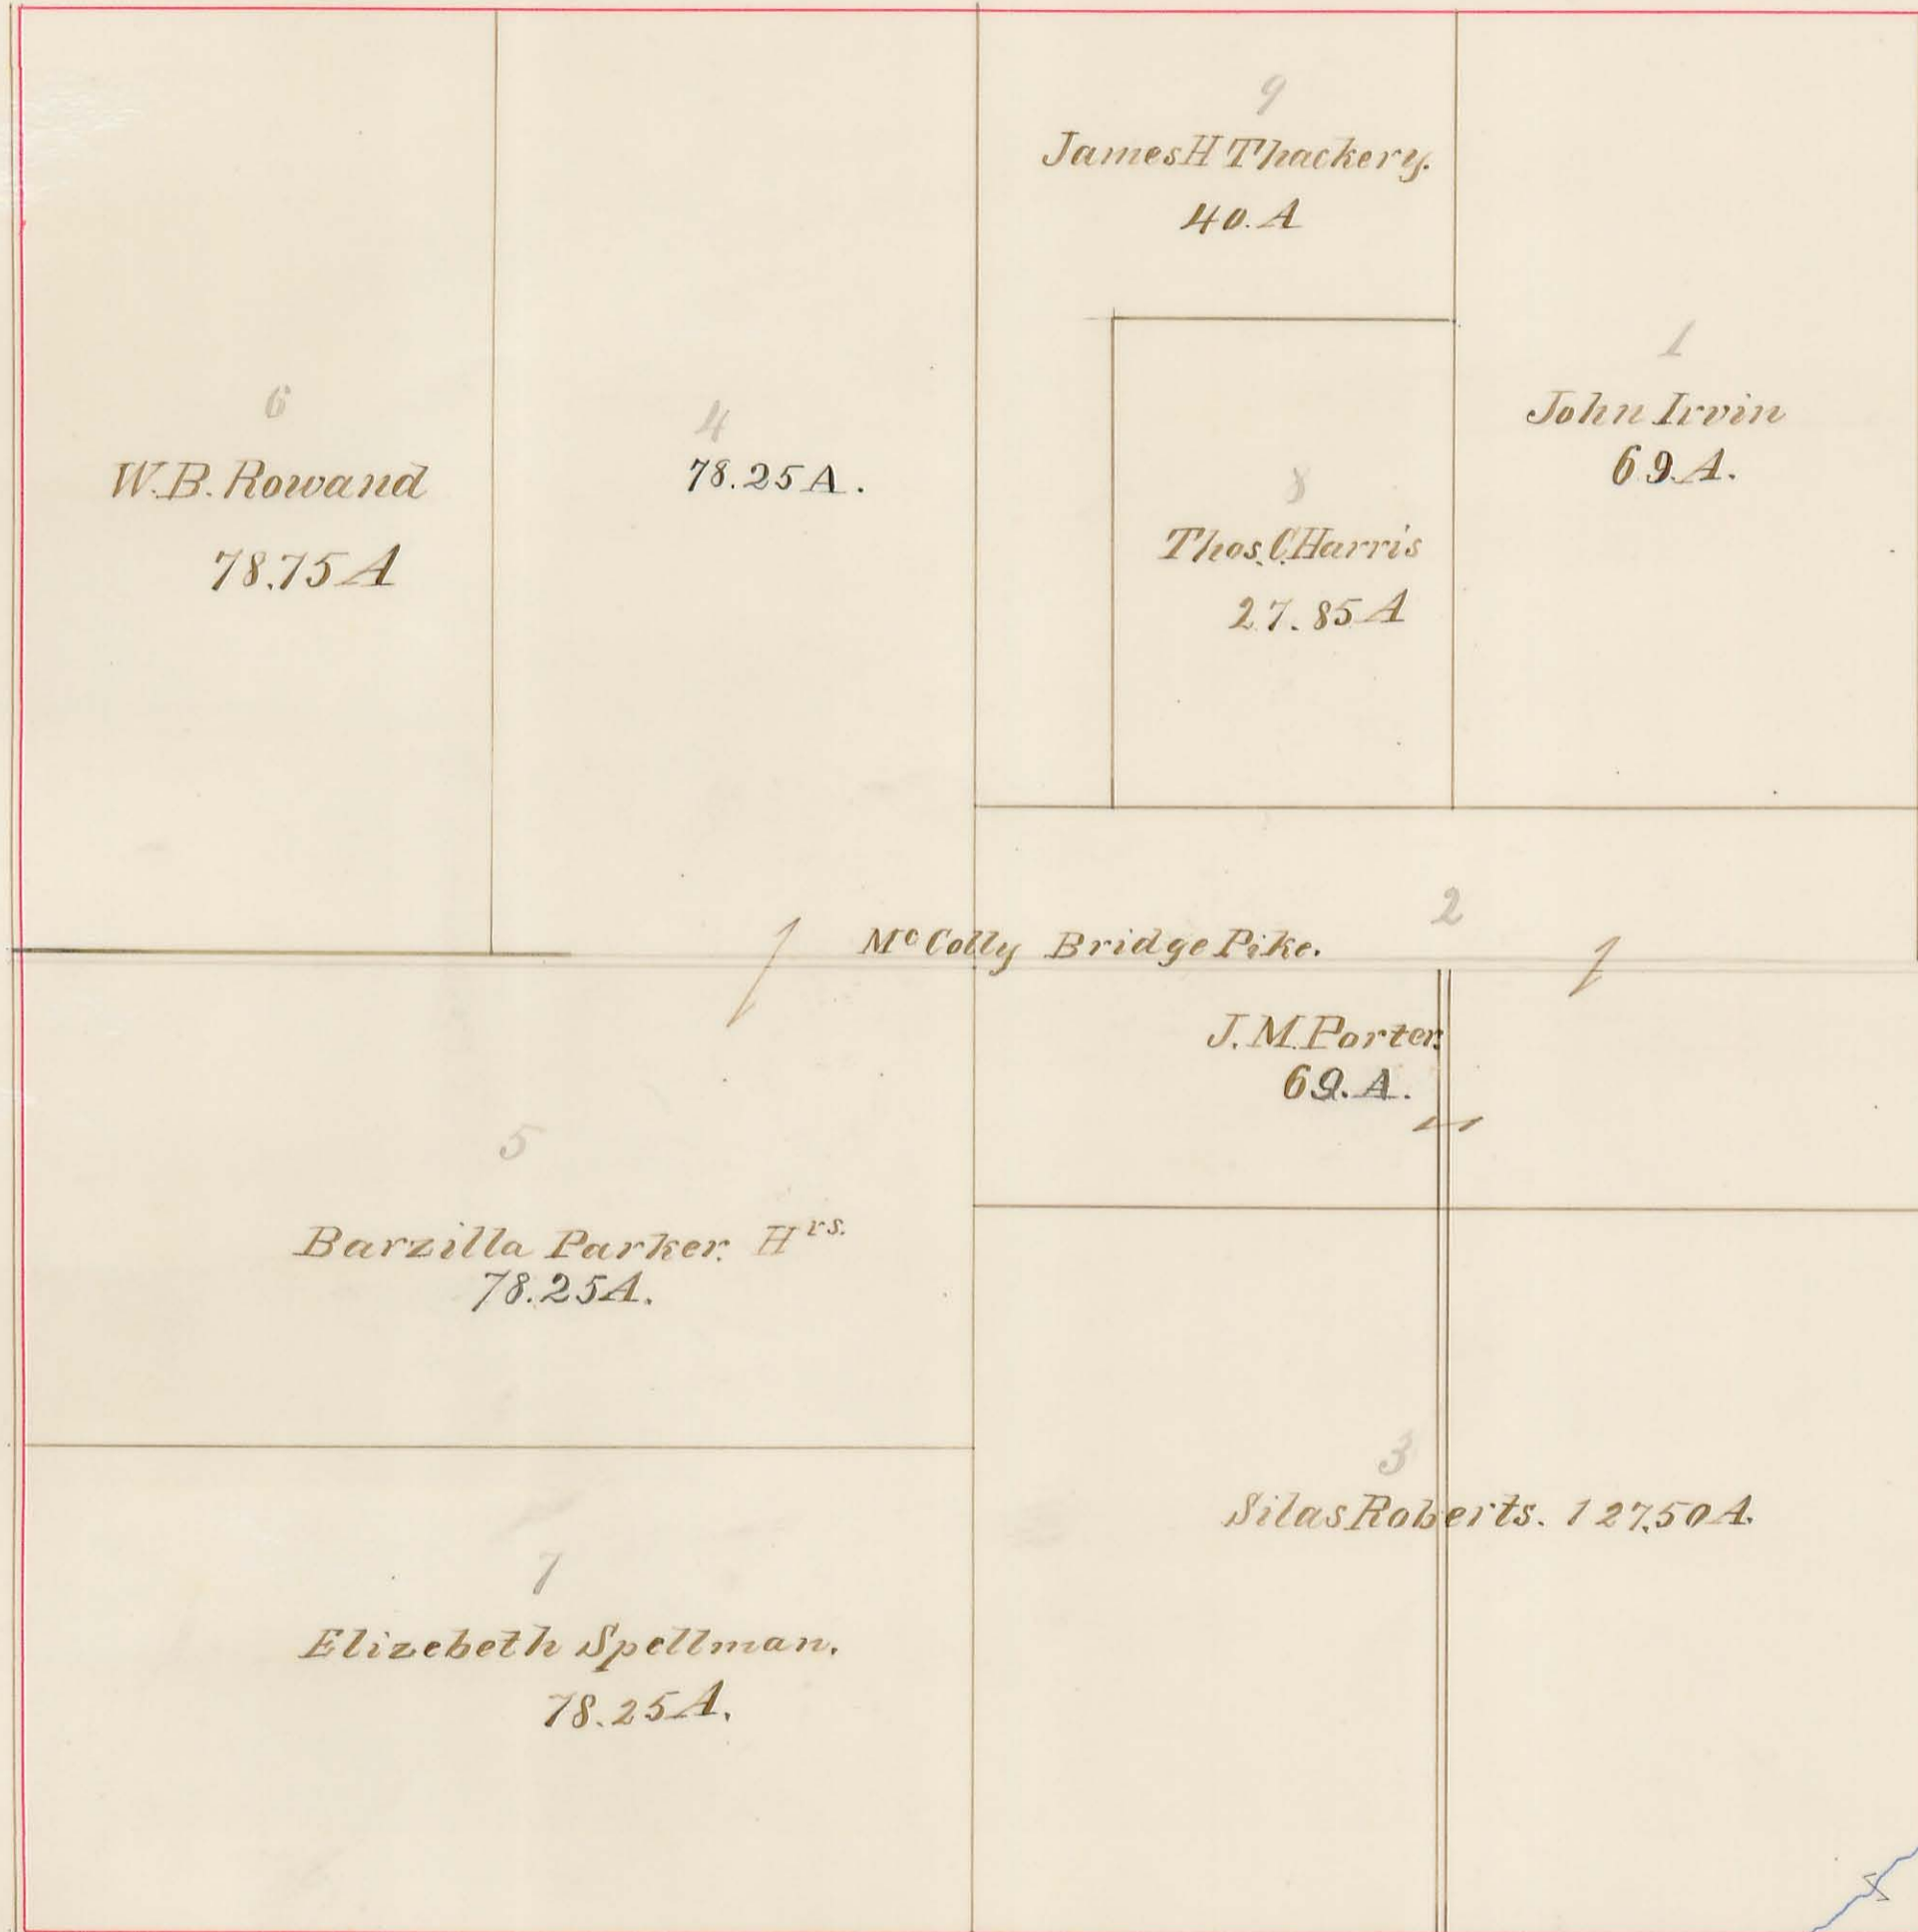


Plat of Section No. 27 R. 14 T. 3.

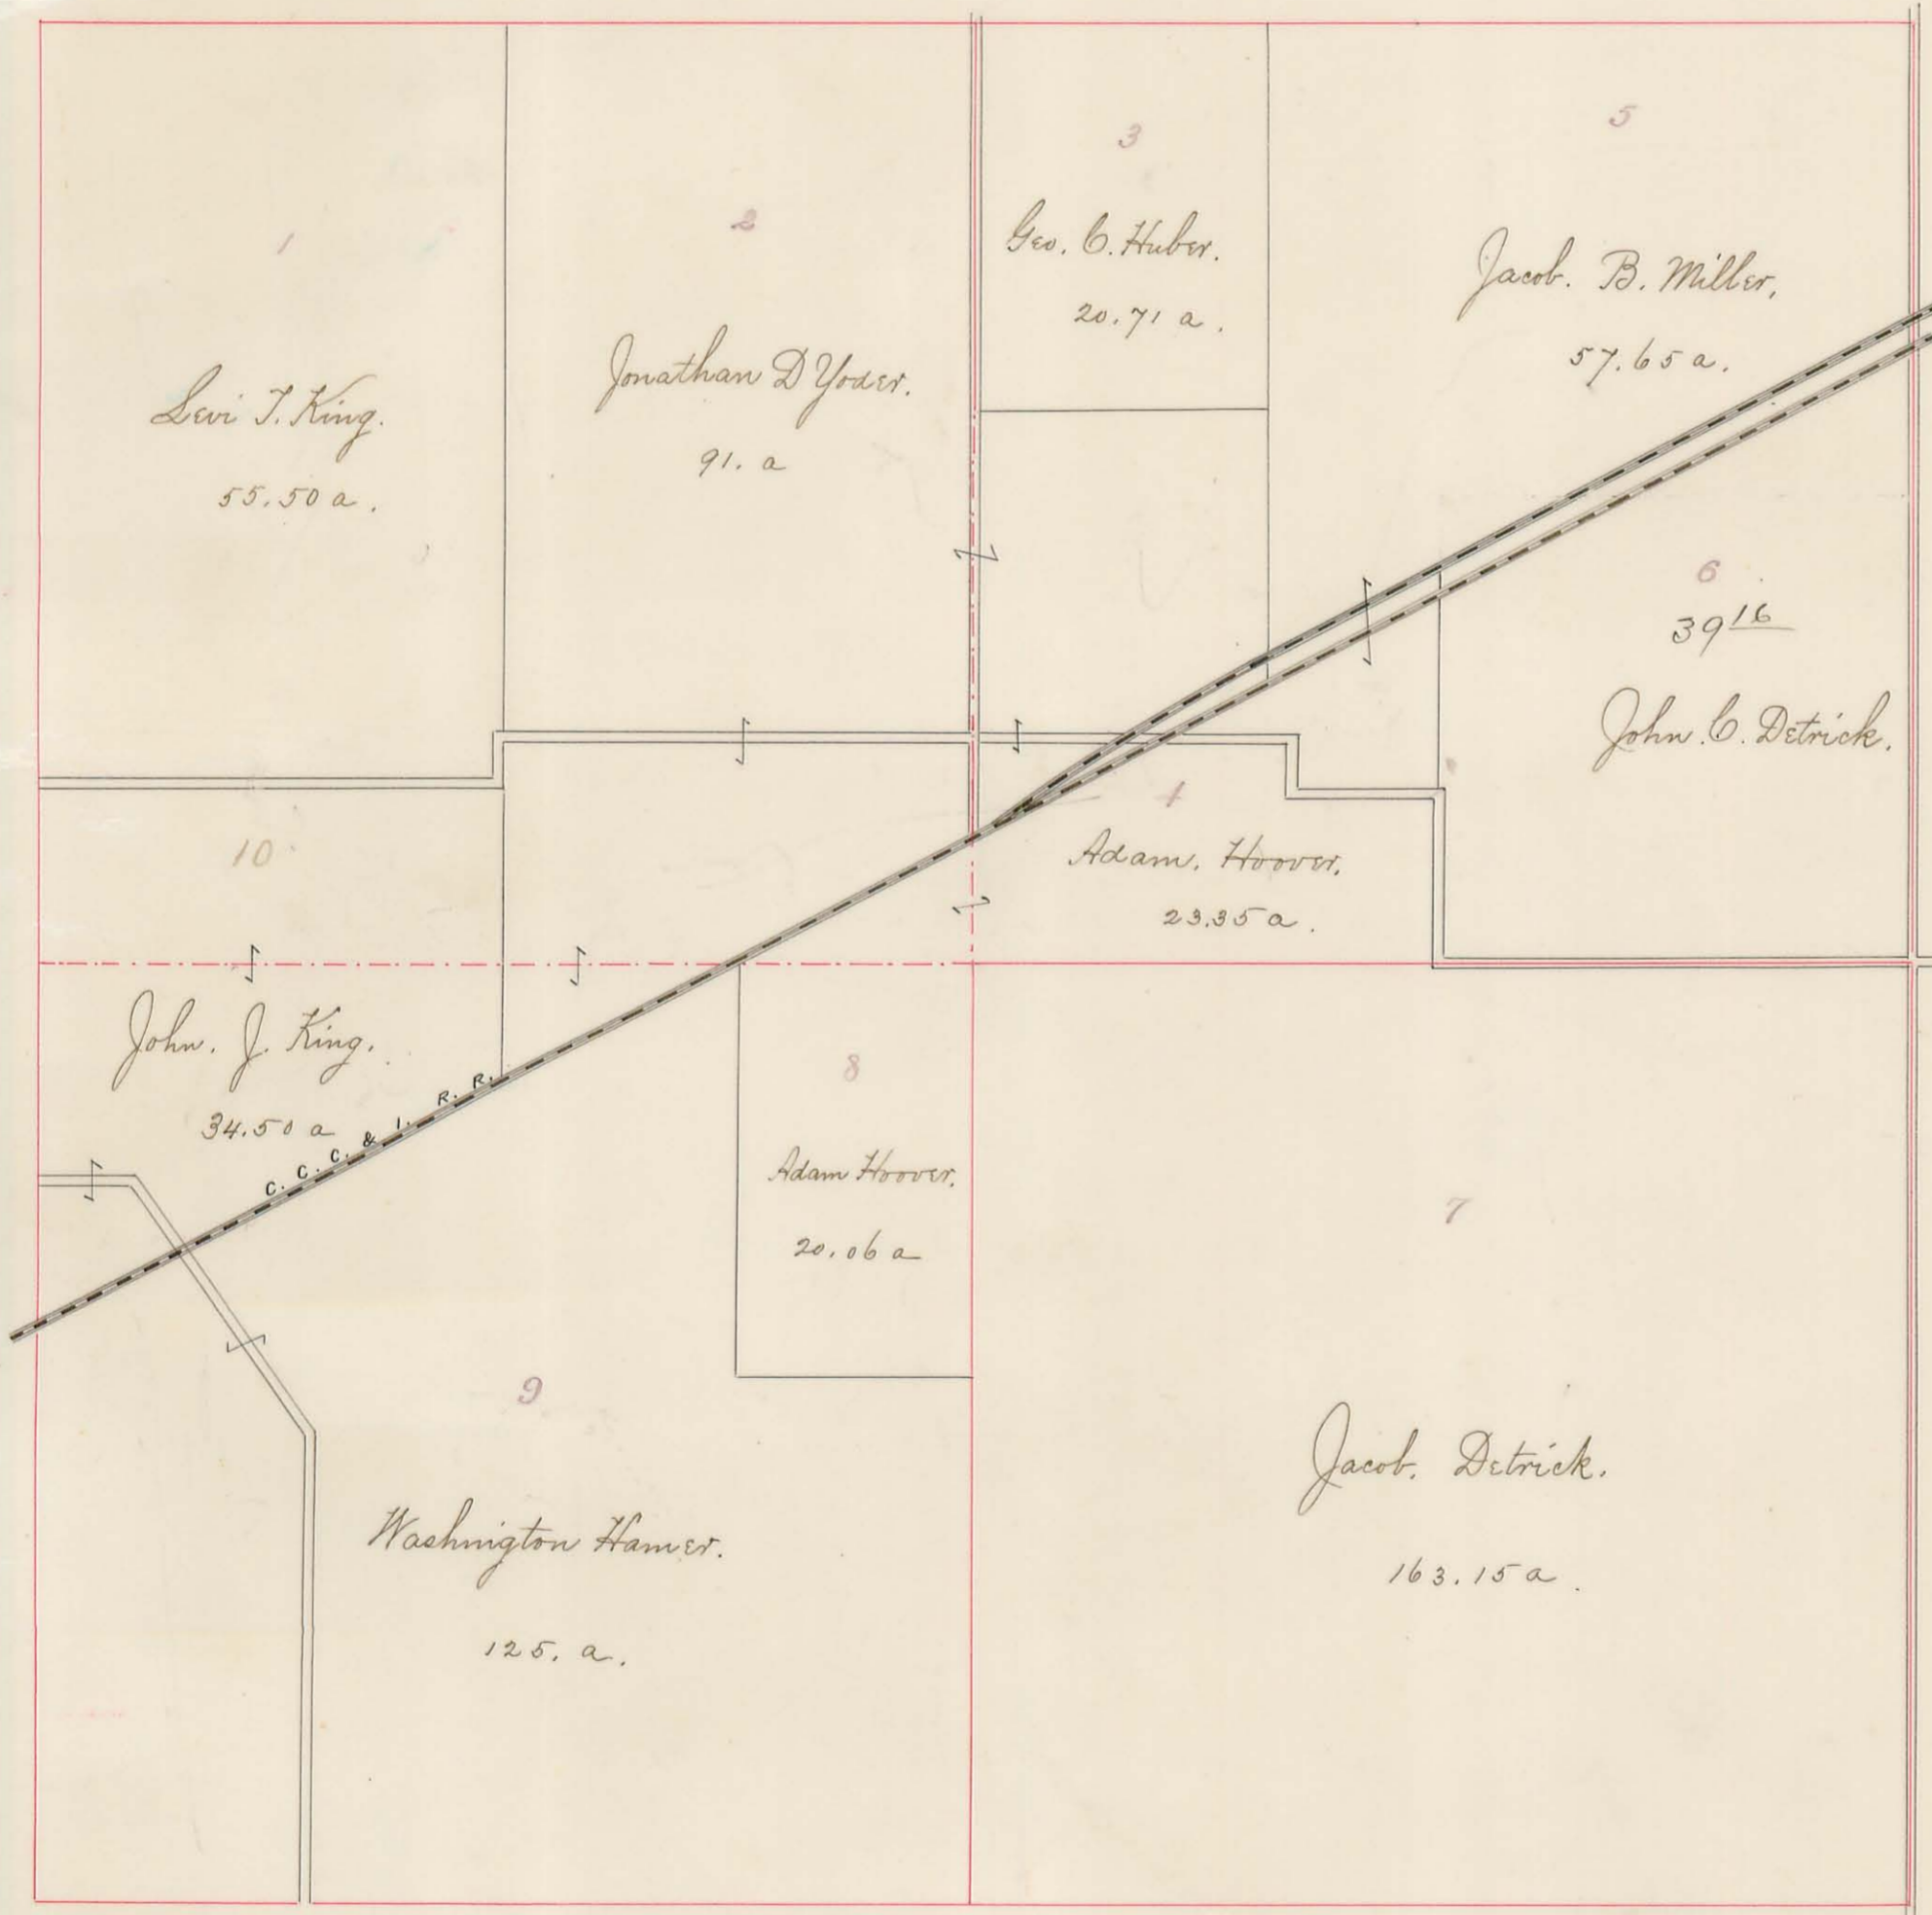


Plat of Section No. 28 R. 14. T. 3



Plat of Section No. 29. R. 14 T. 3.

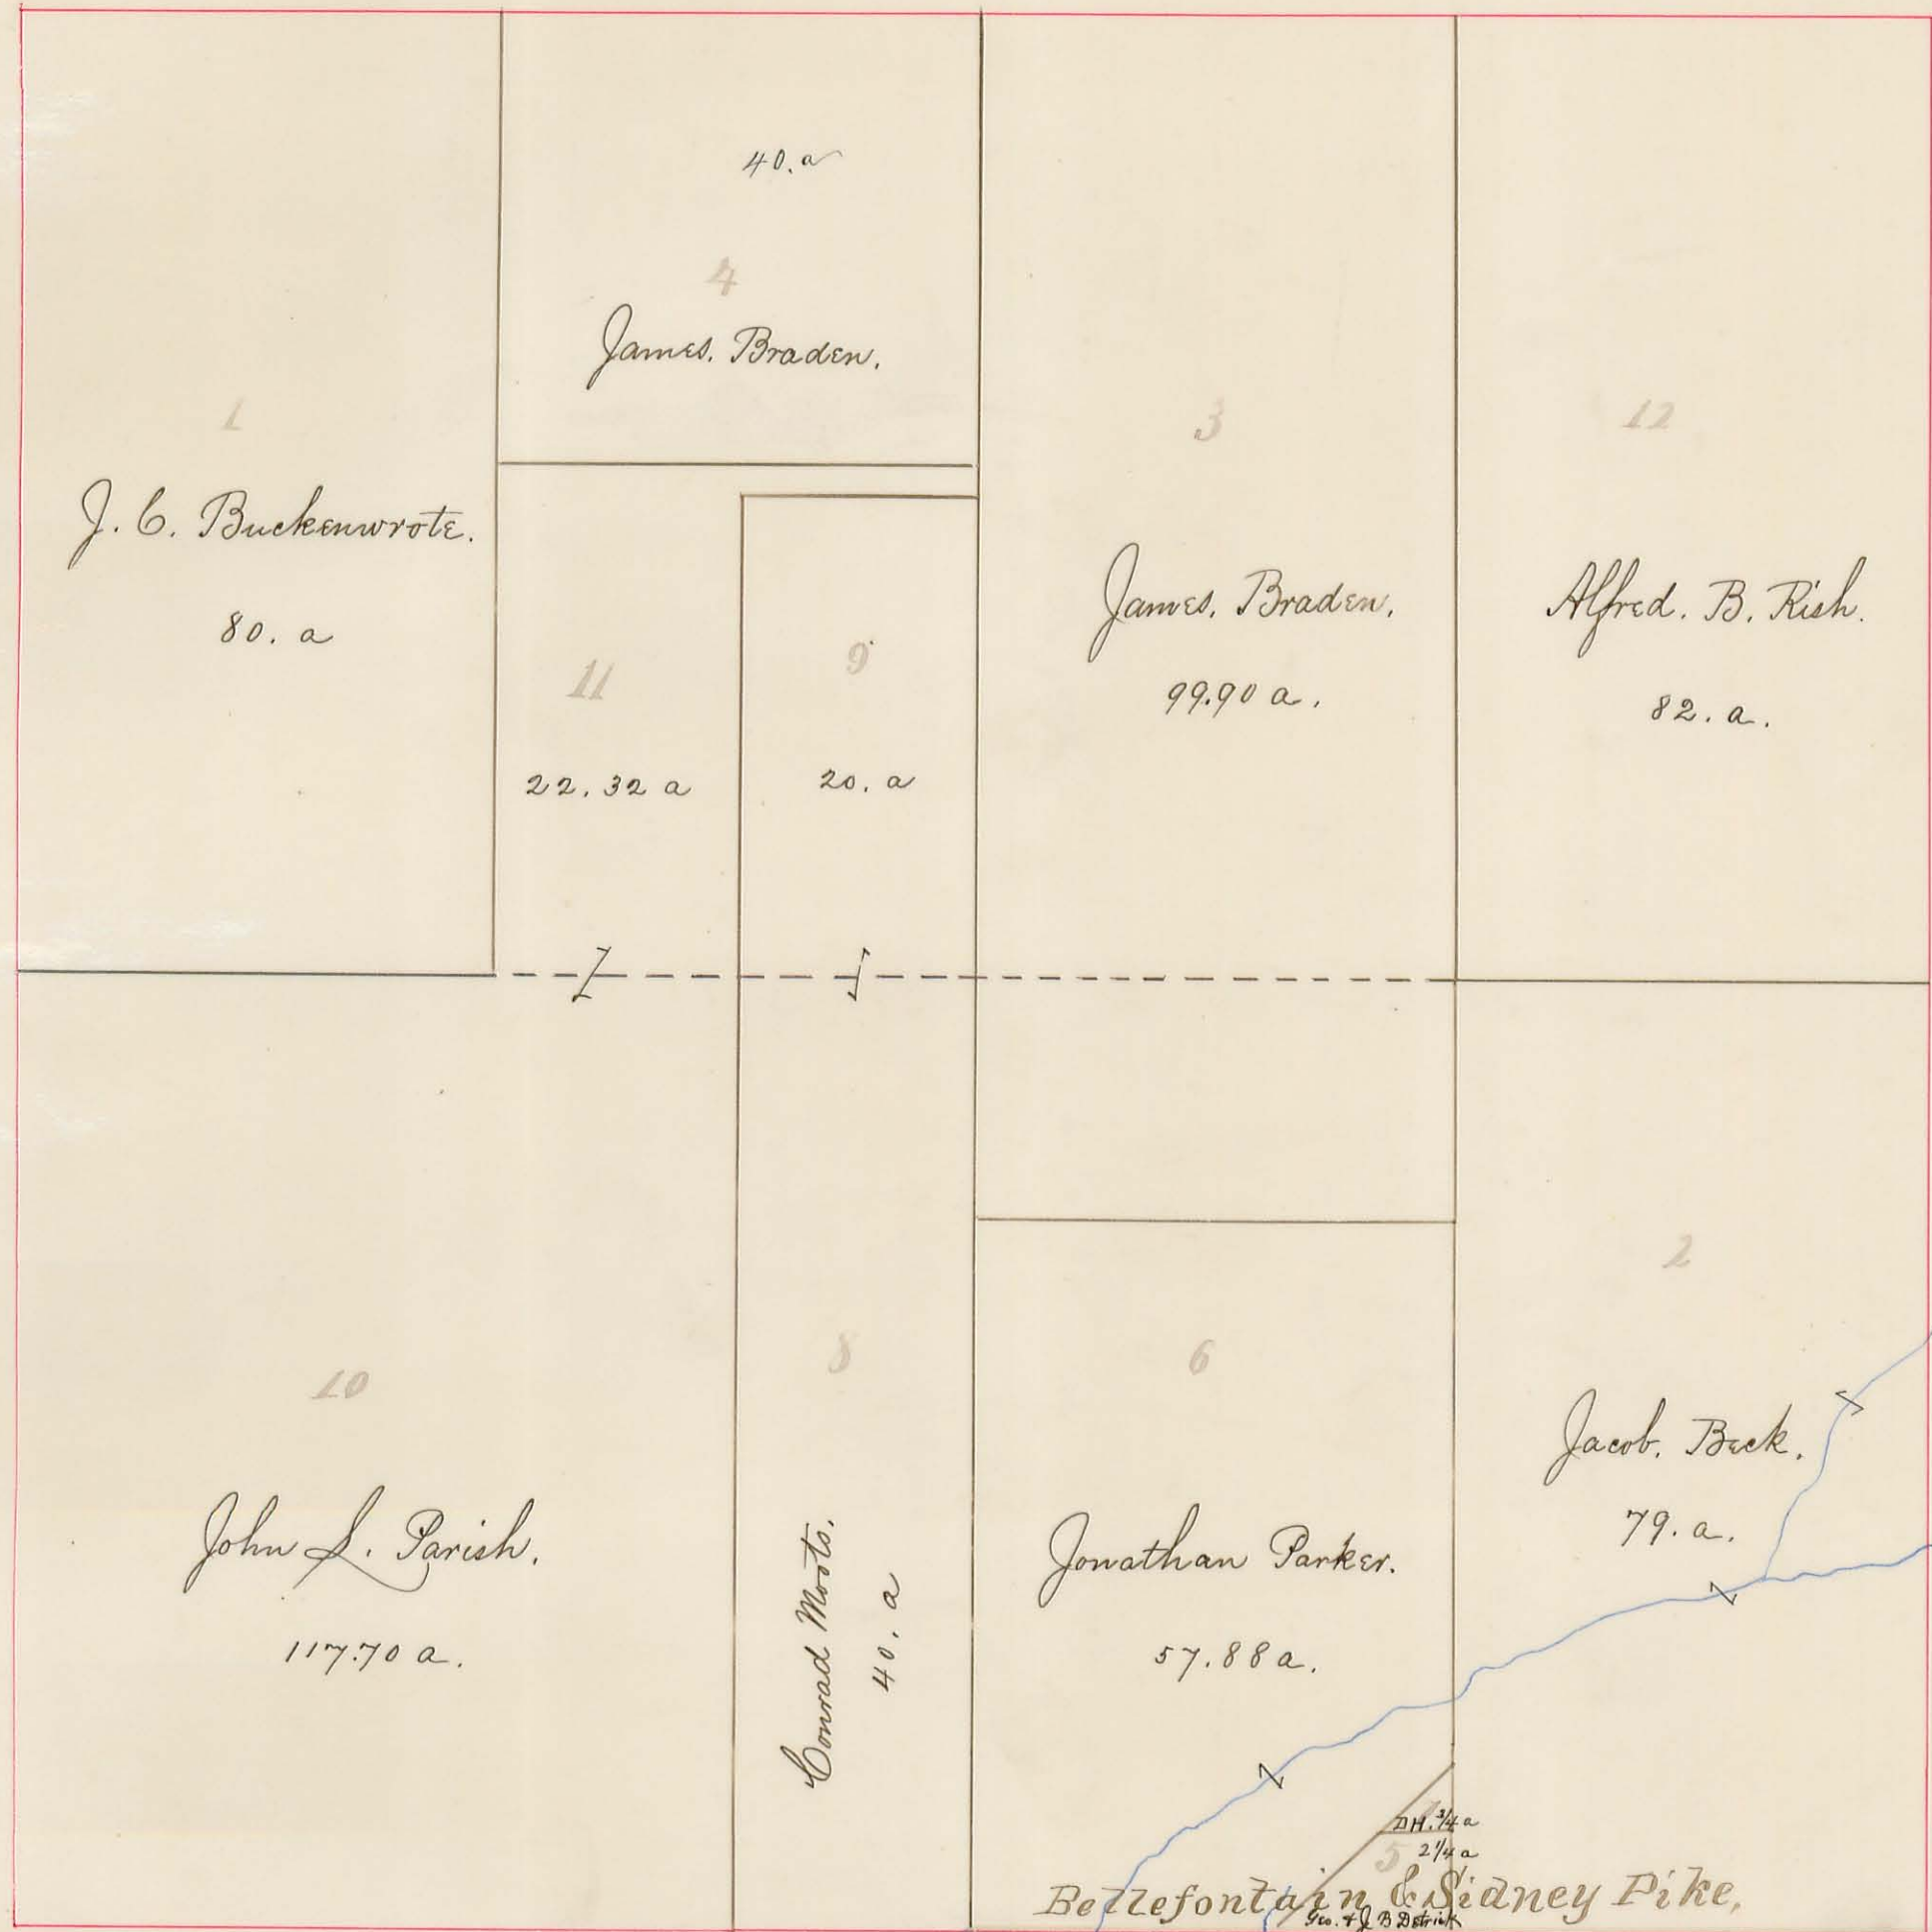

Plat of Section No. 30 R. 14 T. 3

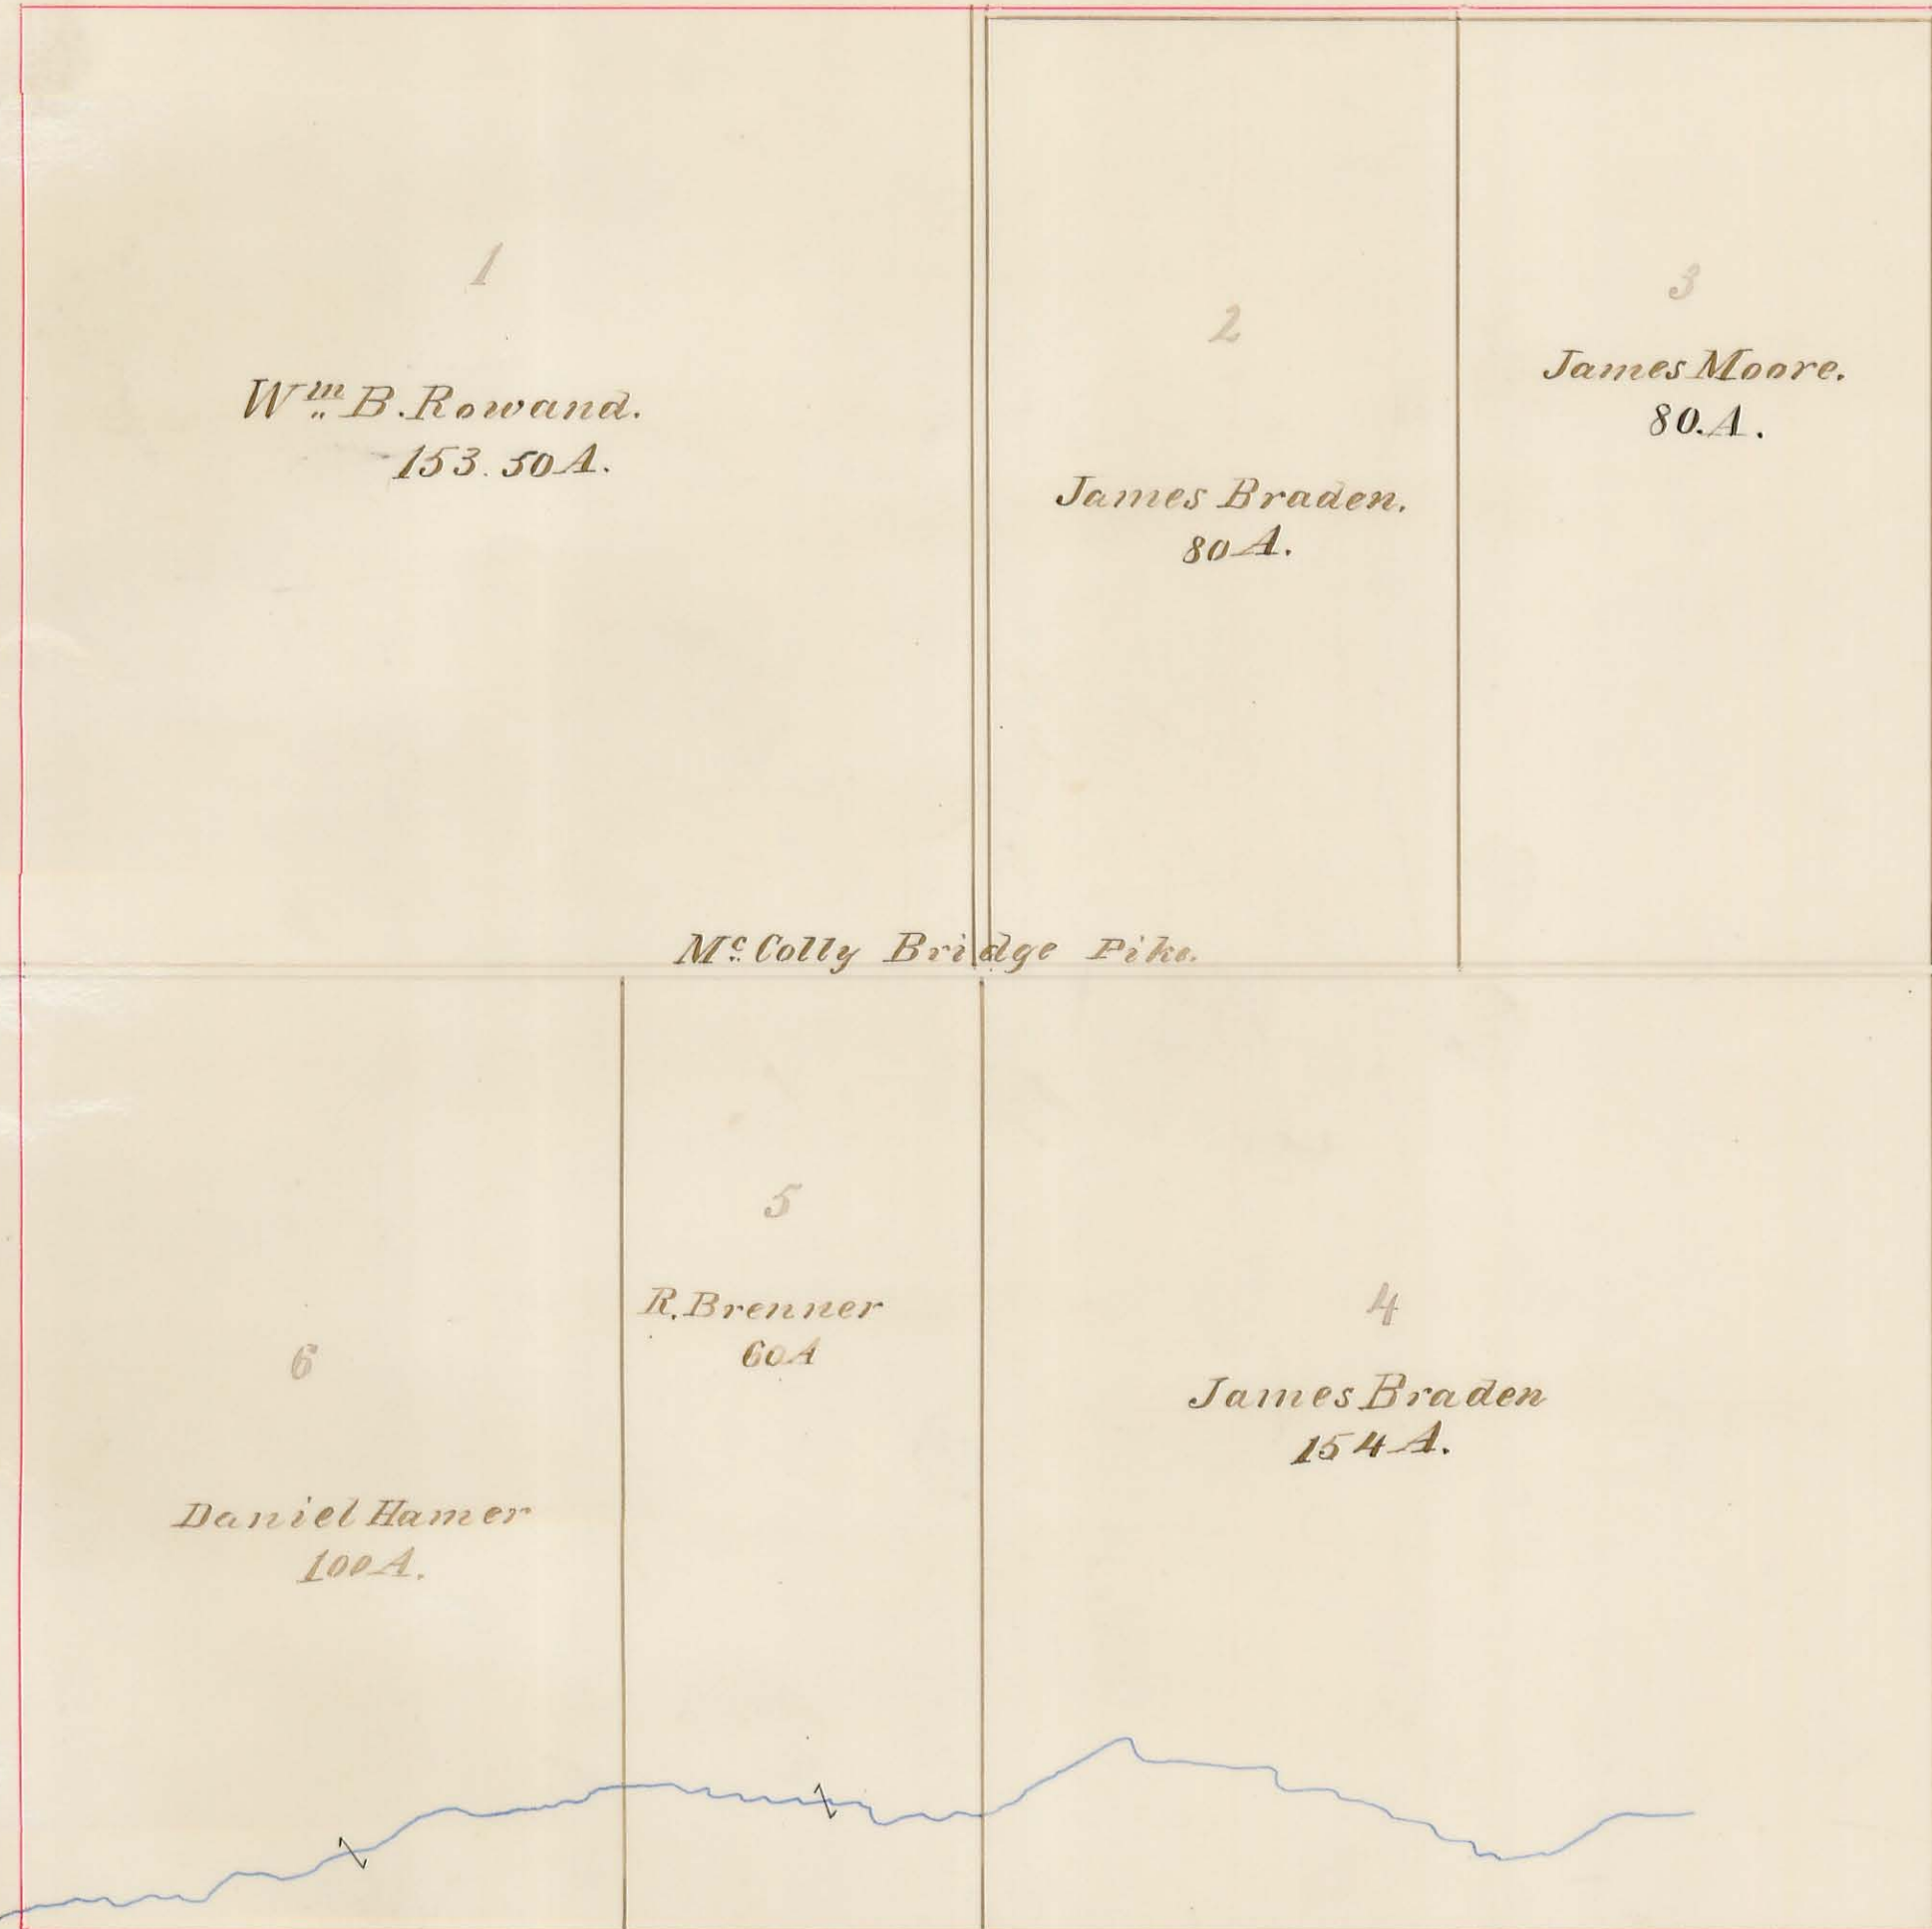

McBETH'S ADDITION TO BELLEFONTAINE IN HARRISON T.P.

SCALE 300 FEET TO 1 INCH.

