



Va Mil. Surv's No 9884, Orig Prop J. Hites Orig Quan. 1000. A.
 9883. Mark Hardin 1000. "
 9884. Water Course. Cherokee Mans Run.
 9883. " " Miami.


Mc Arthur Township

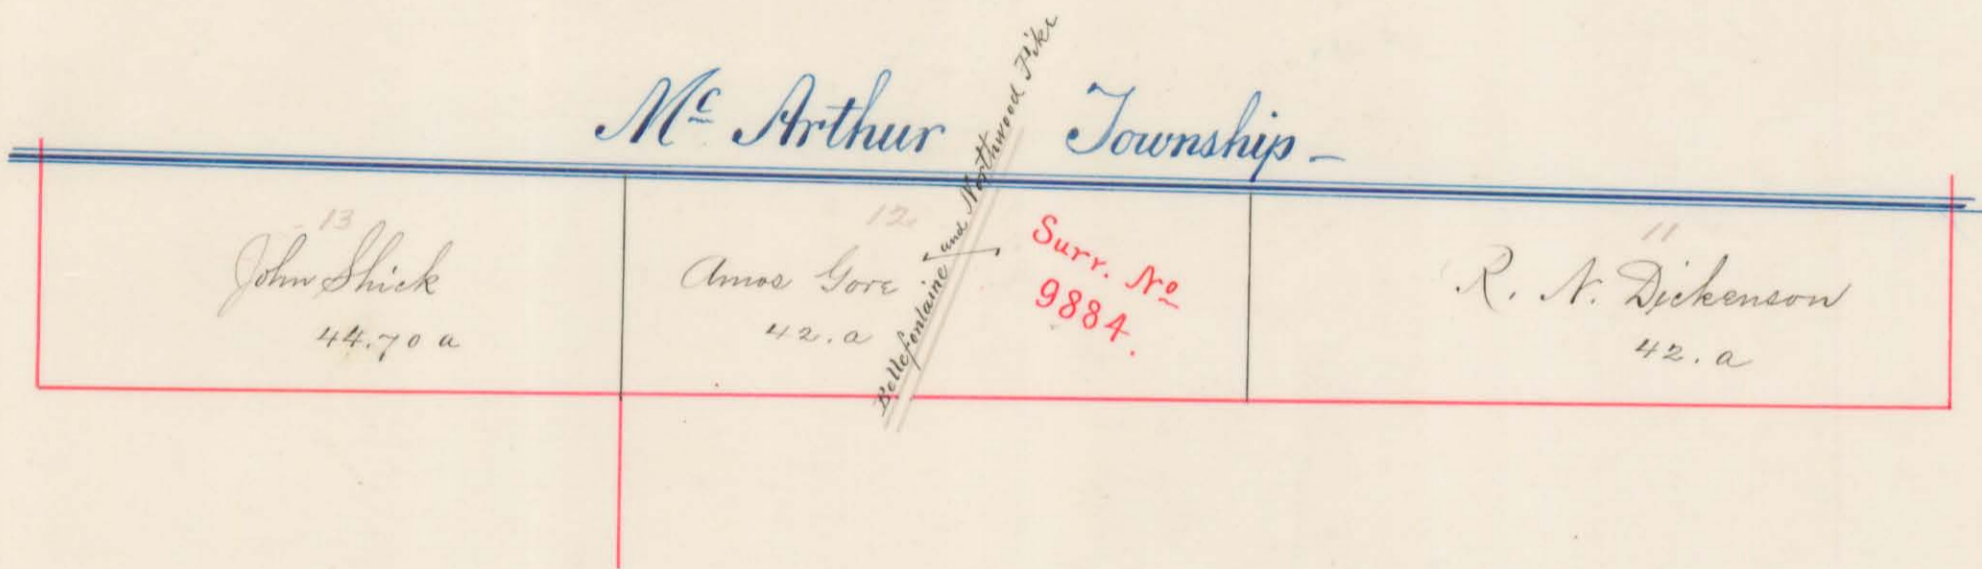


Mc Arthur Township

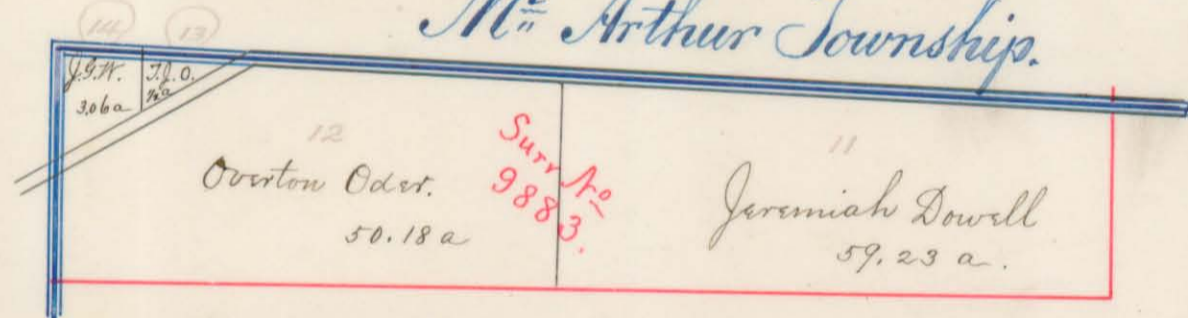

9884 . Orig Prop. Joseph Hite. Orig. Quan. 1000. A.
 Part of Va. Mil. Surv's. No.s 9885. . . . W. Dunn. . . . 1000. .
 3322. . . . Layton Yancy. . . . 888 1/2 .
 Water Course. 9884 } Cherokee Man's Run.
 9885 }
 3322. Miami.

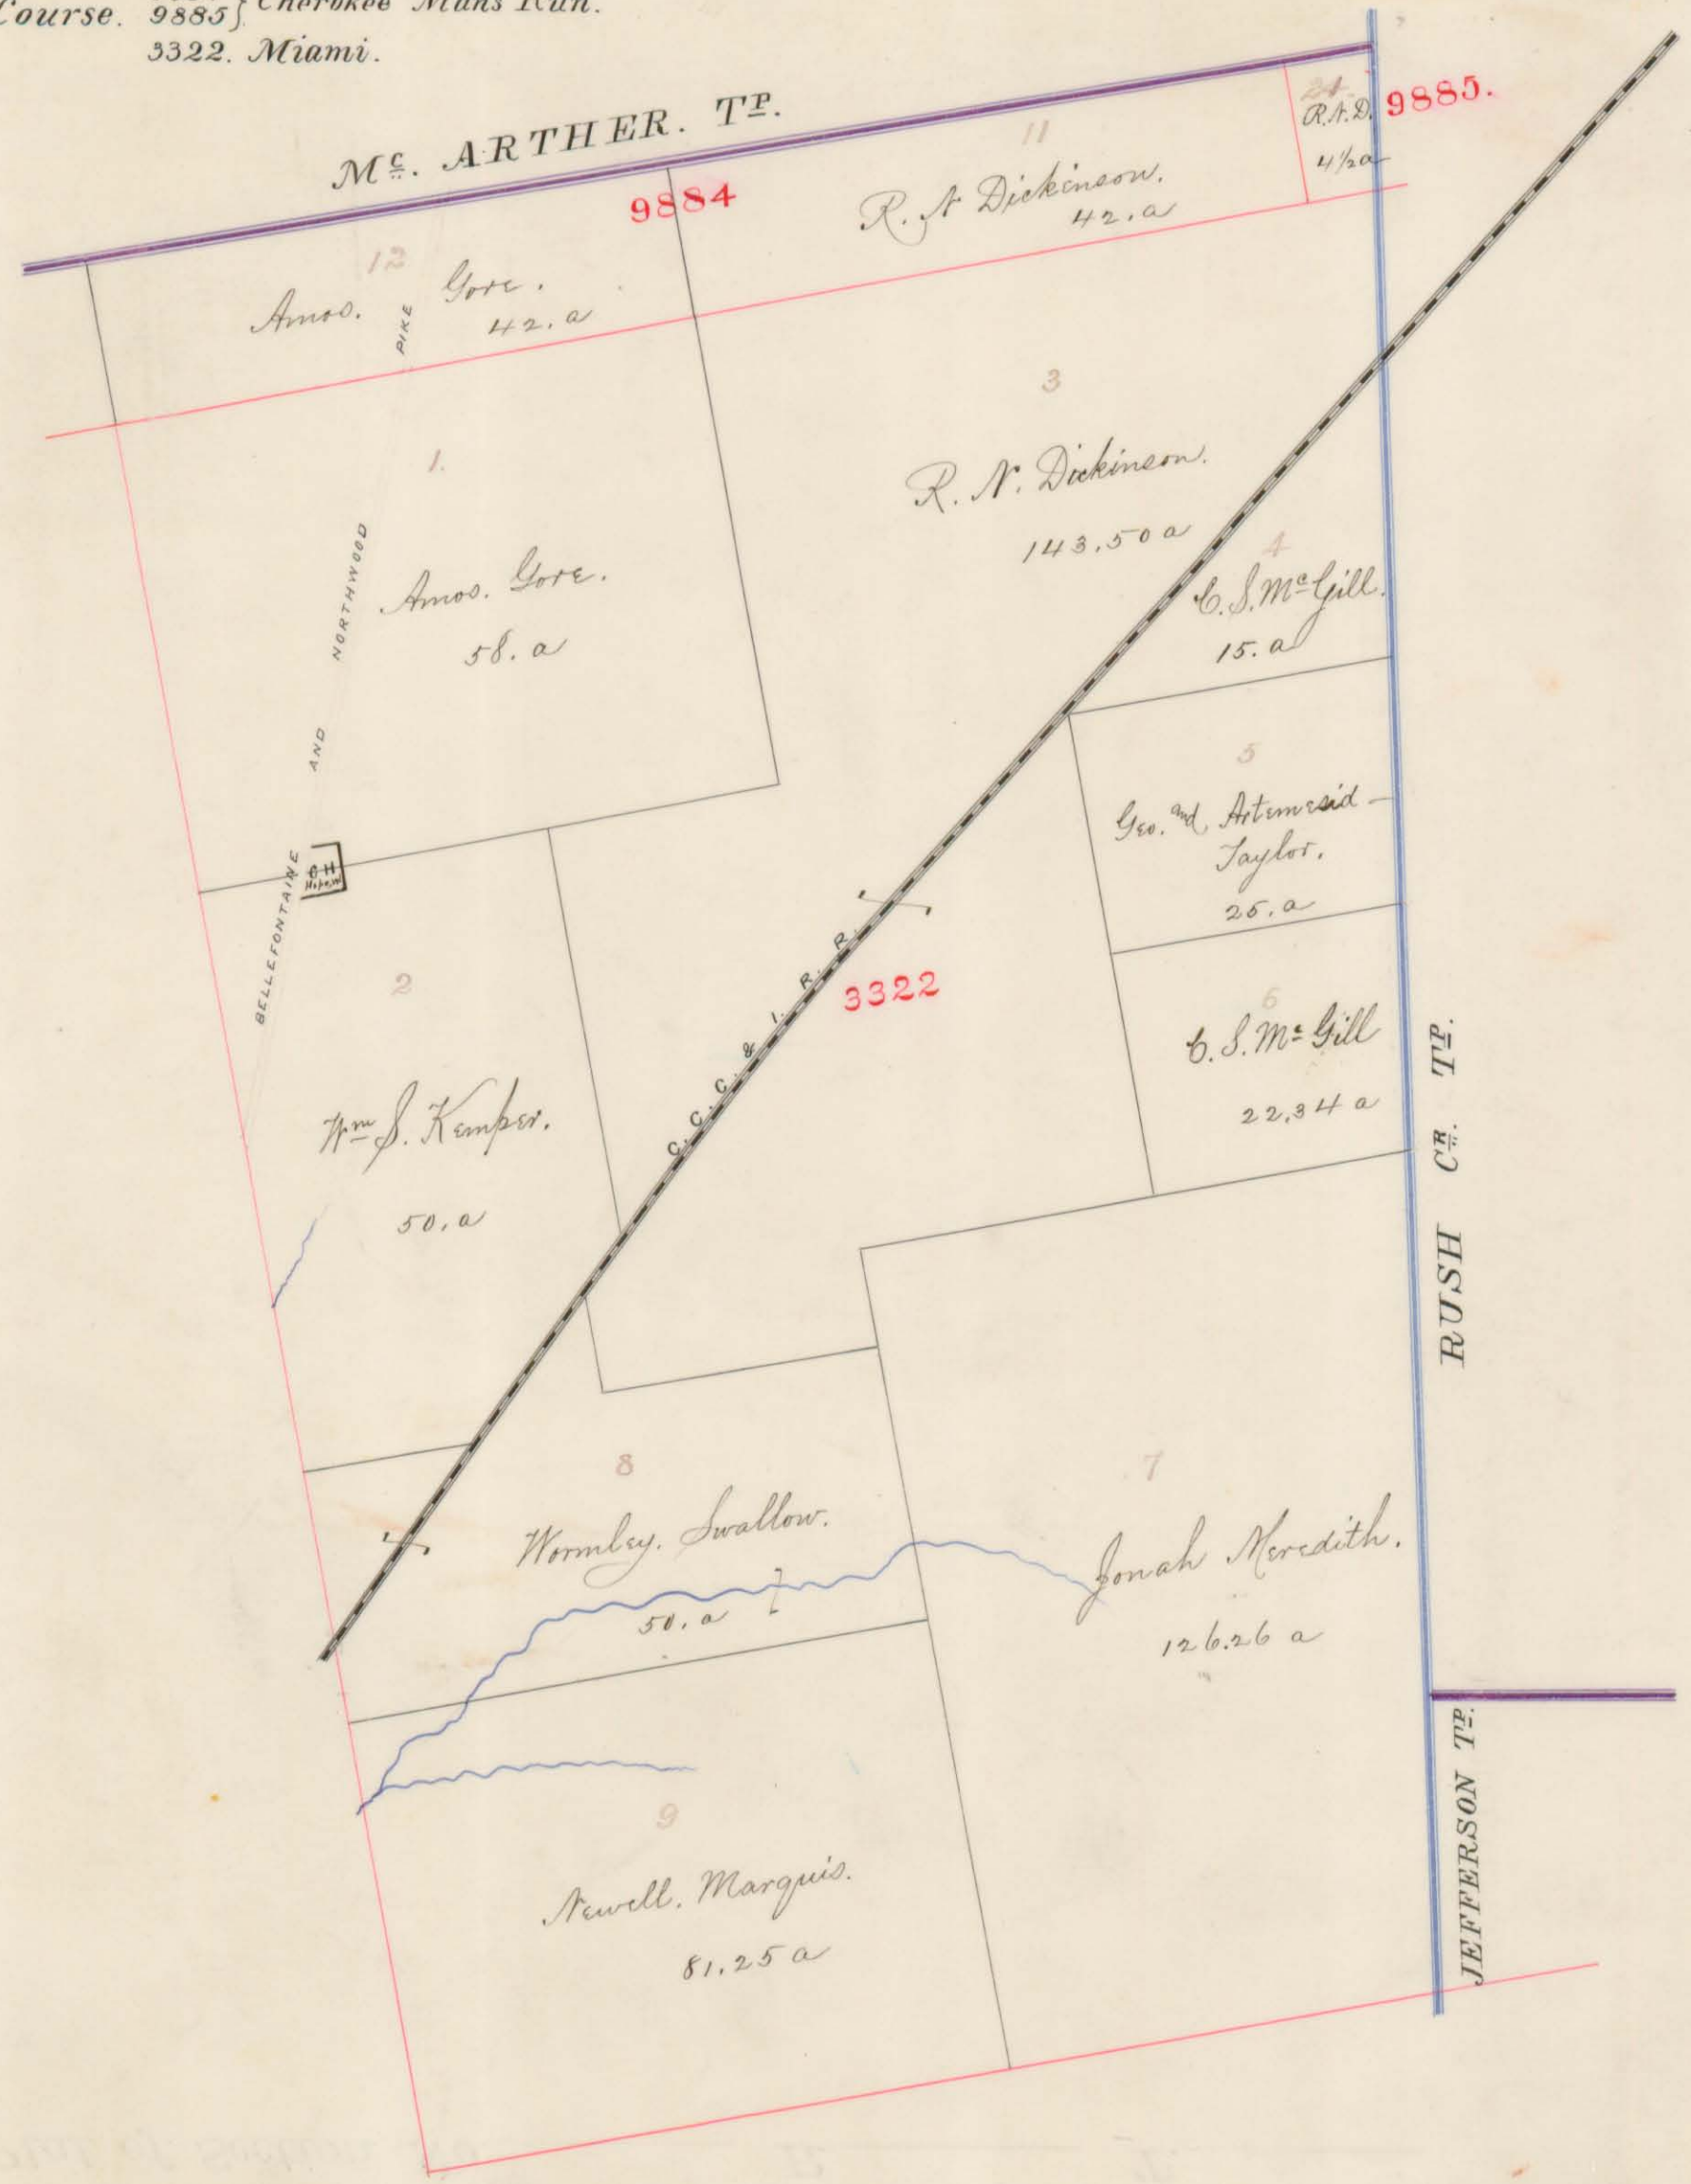


Va Mil Surv. No. 3324. Orig. Prop. W. Miller. Orig. Quan 1000. A.
 " " " 12485 Joseph Spencer. " " 60. "
 3324. Water Course Miami.
 12485. " Cherokee Mans Run.

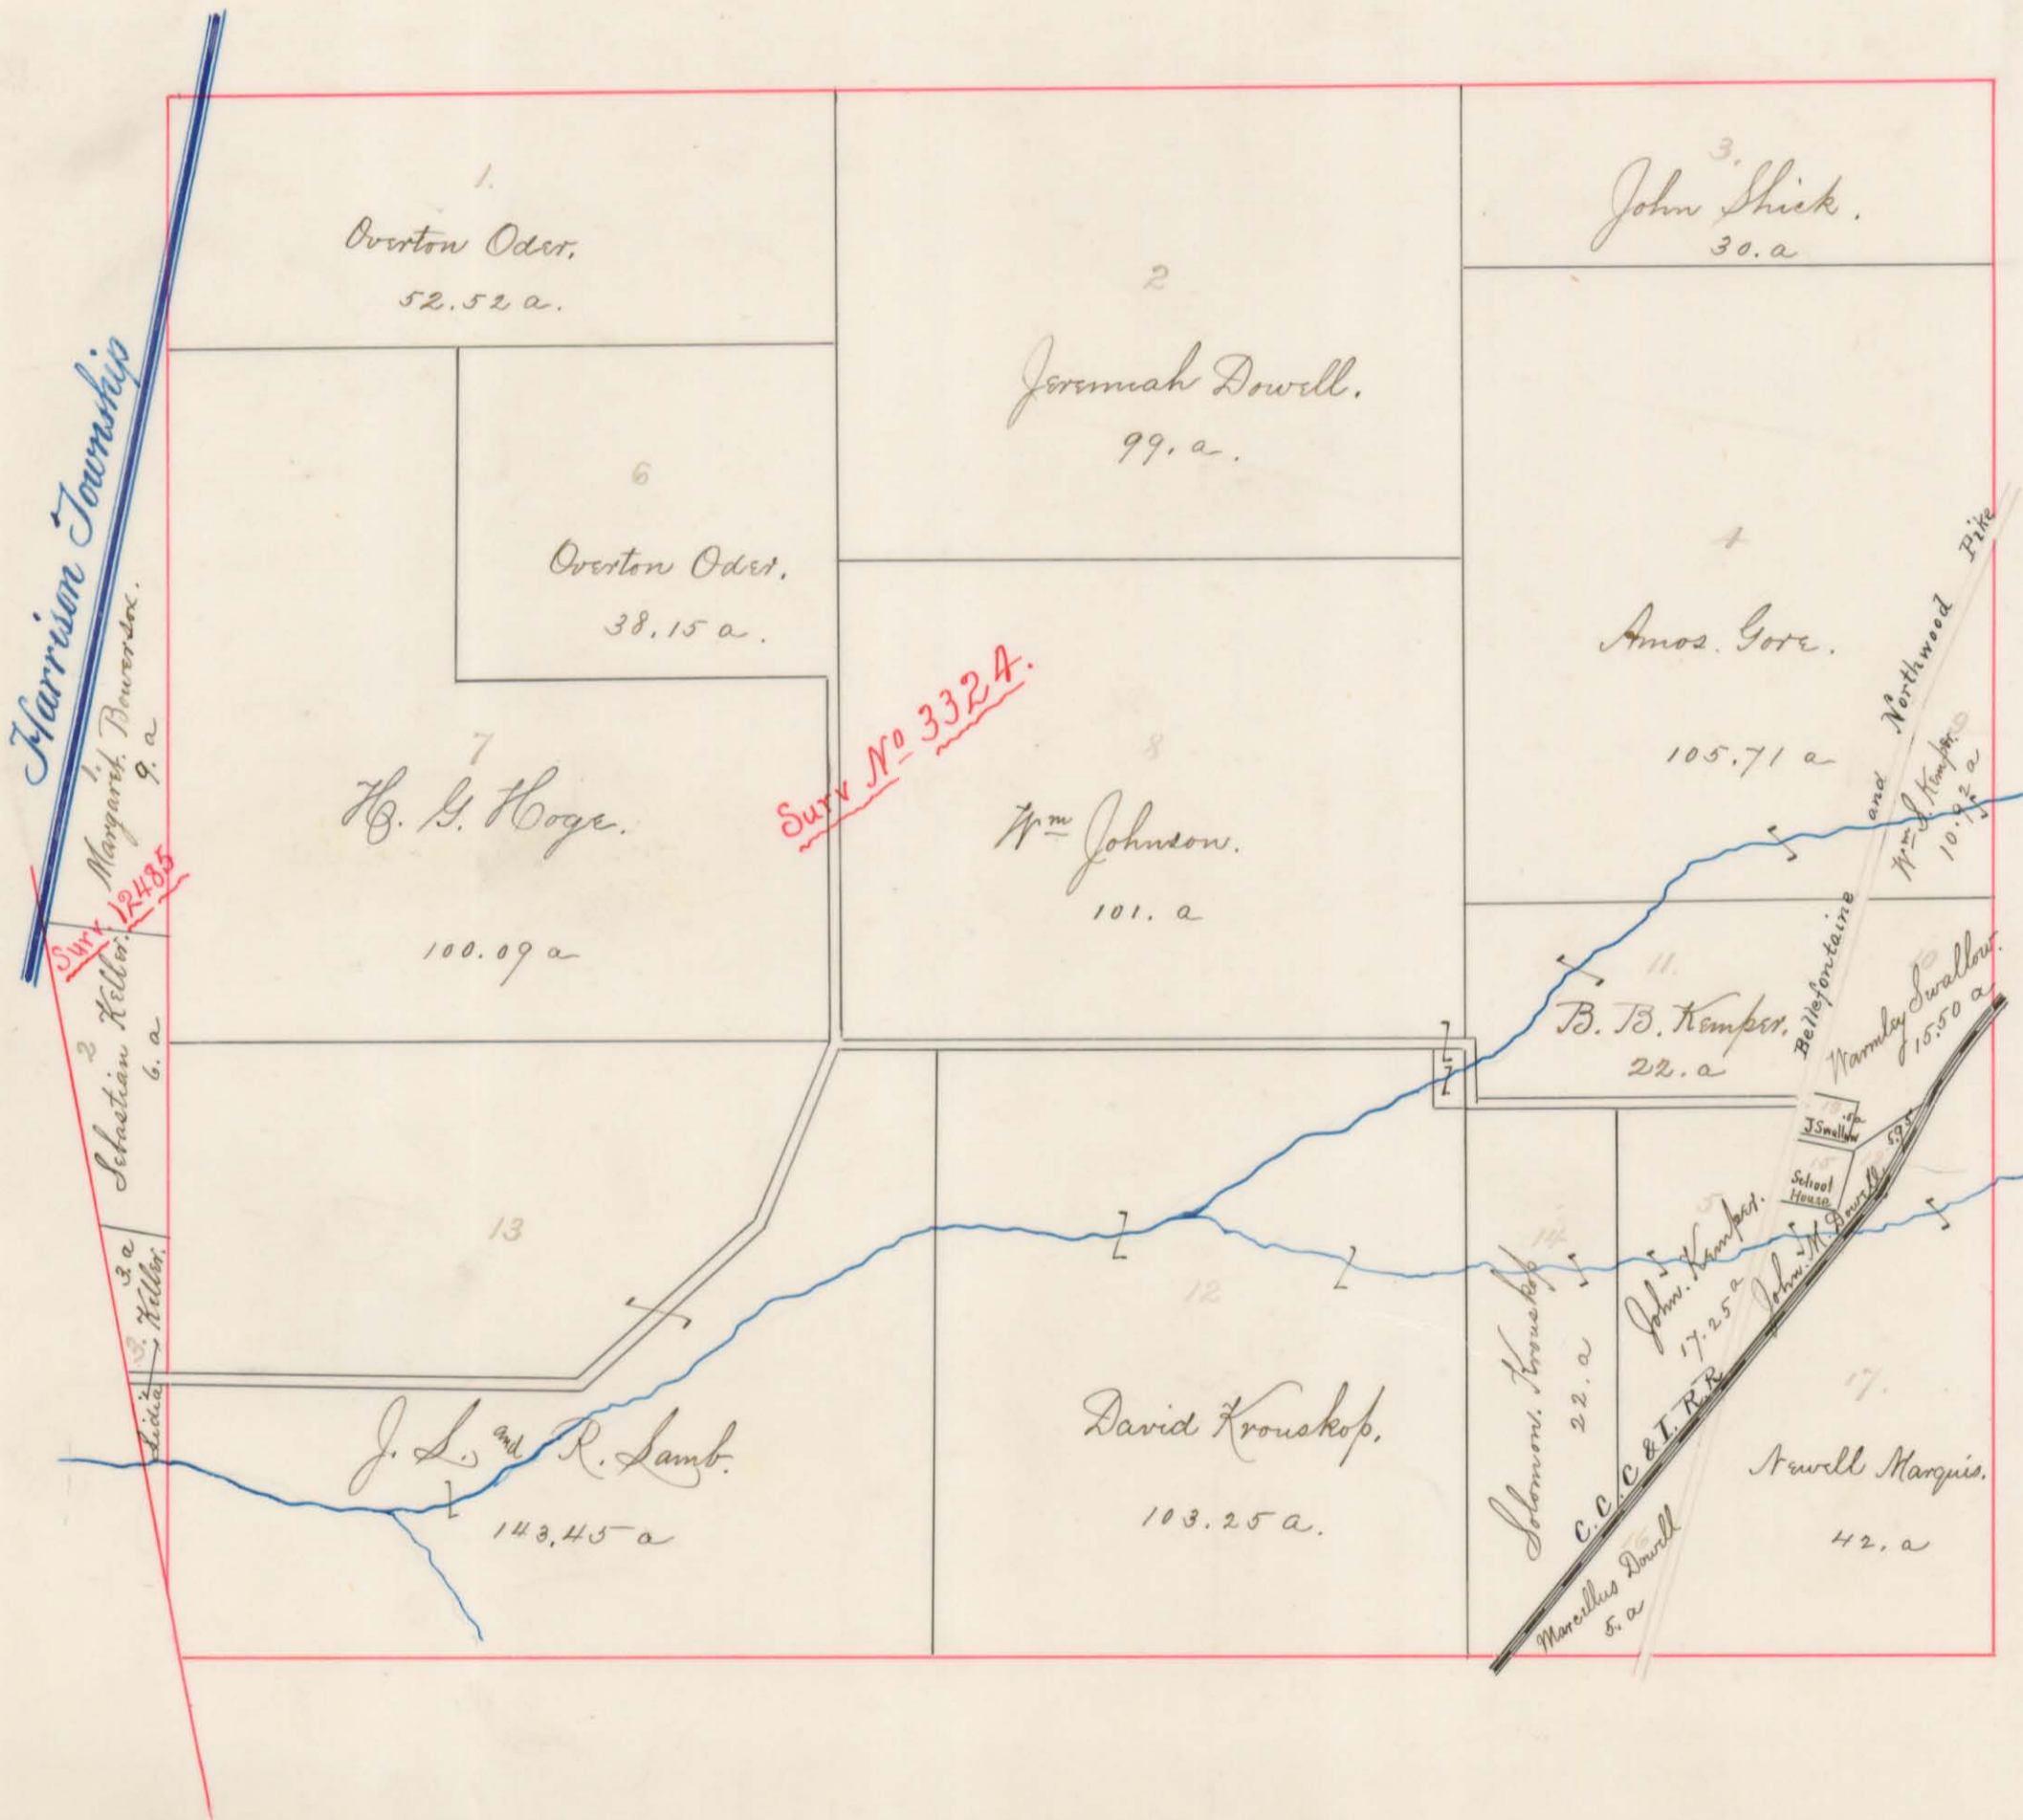


Va. Mil. Surv. No. 3317. Orig. Prop. James Parks. Orig. Quan. 888 2/3 A.

Water Course. Miami.

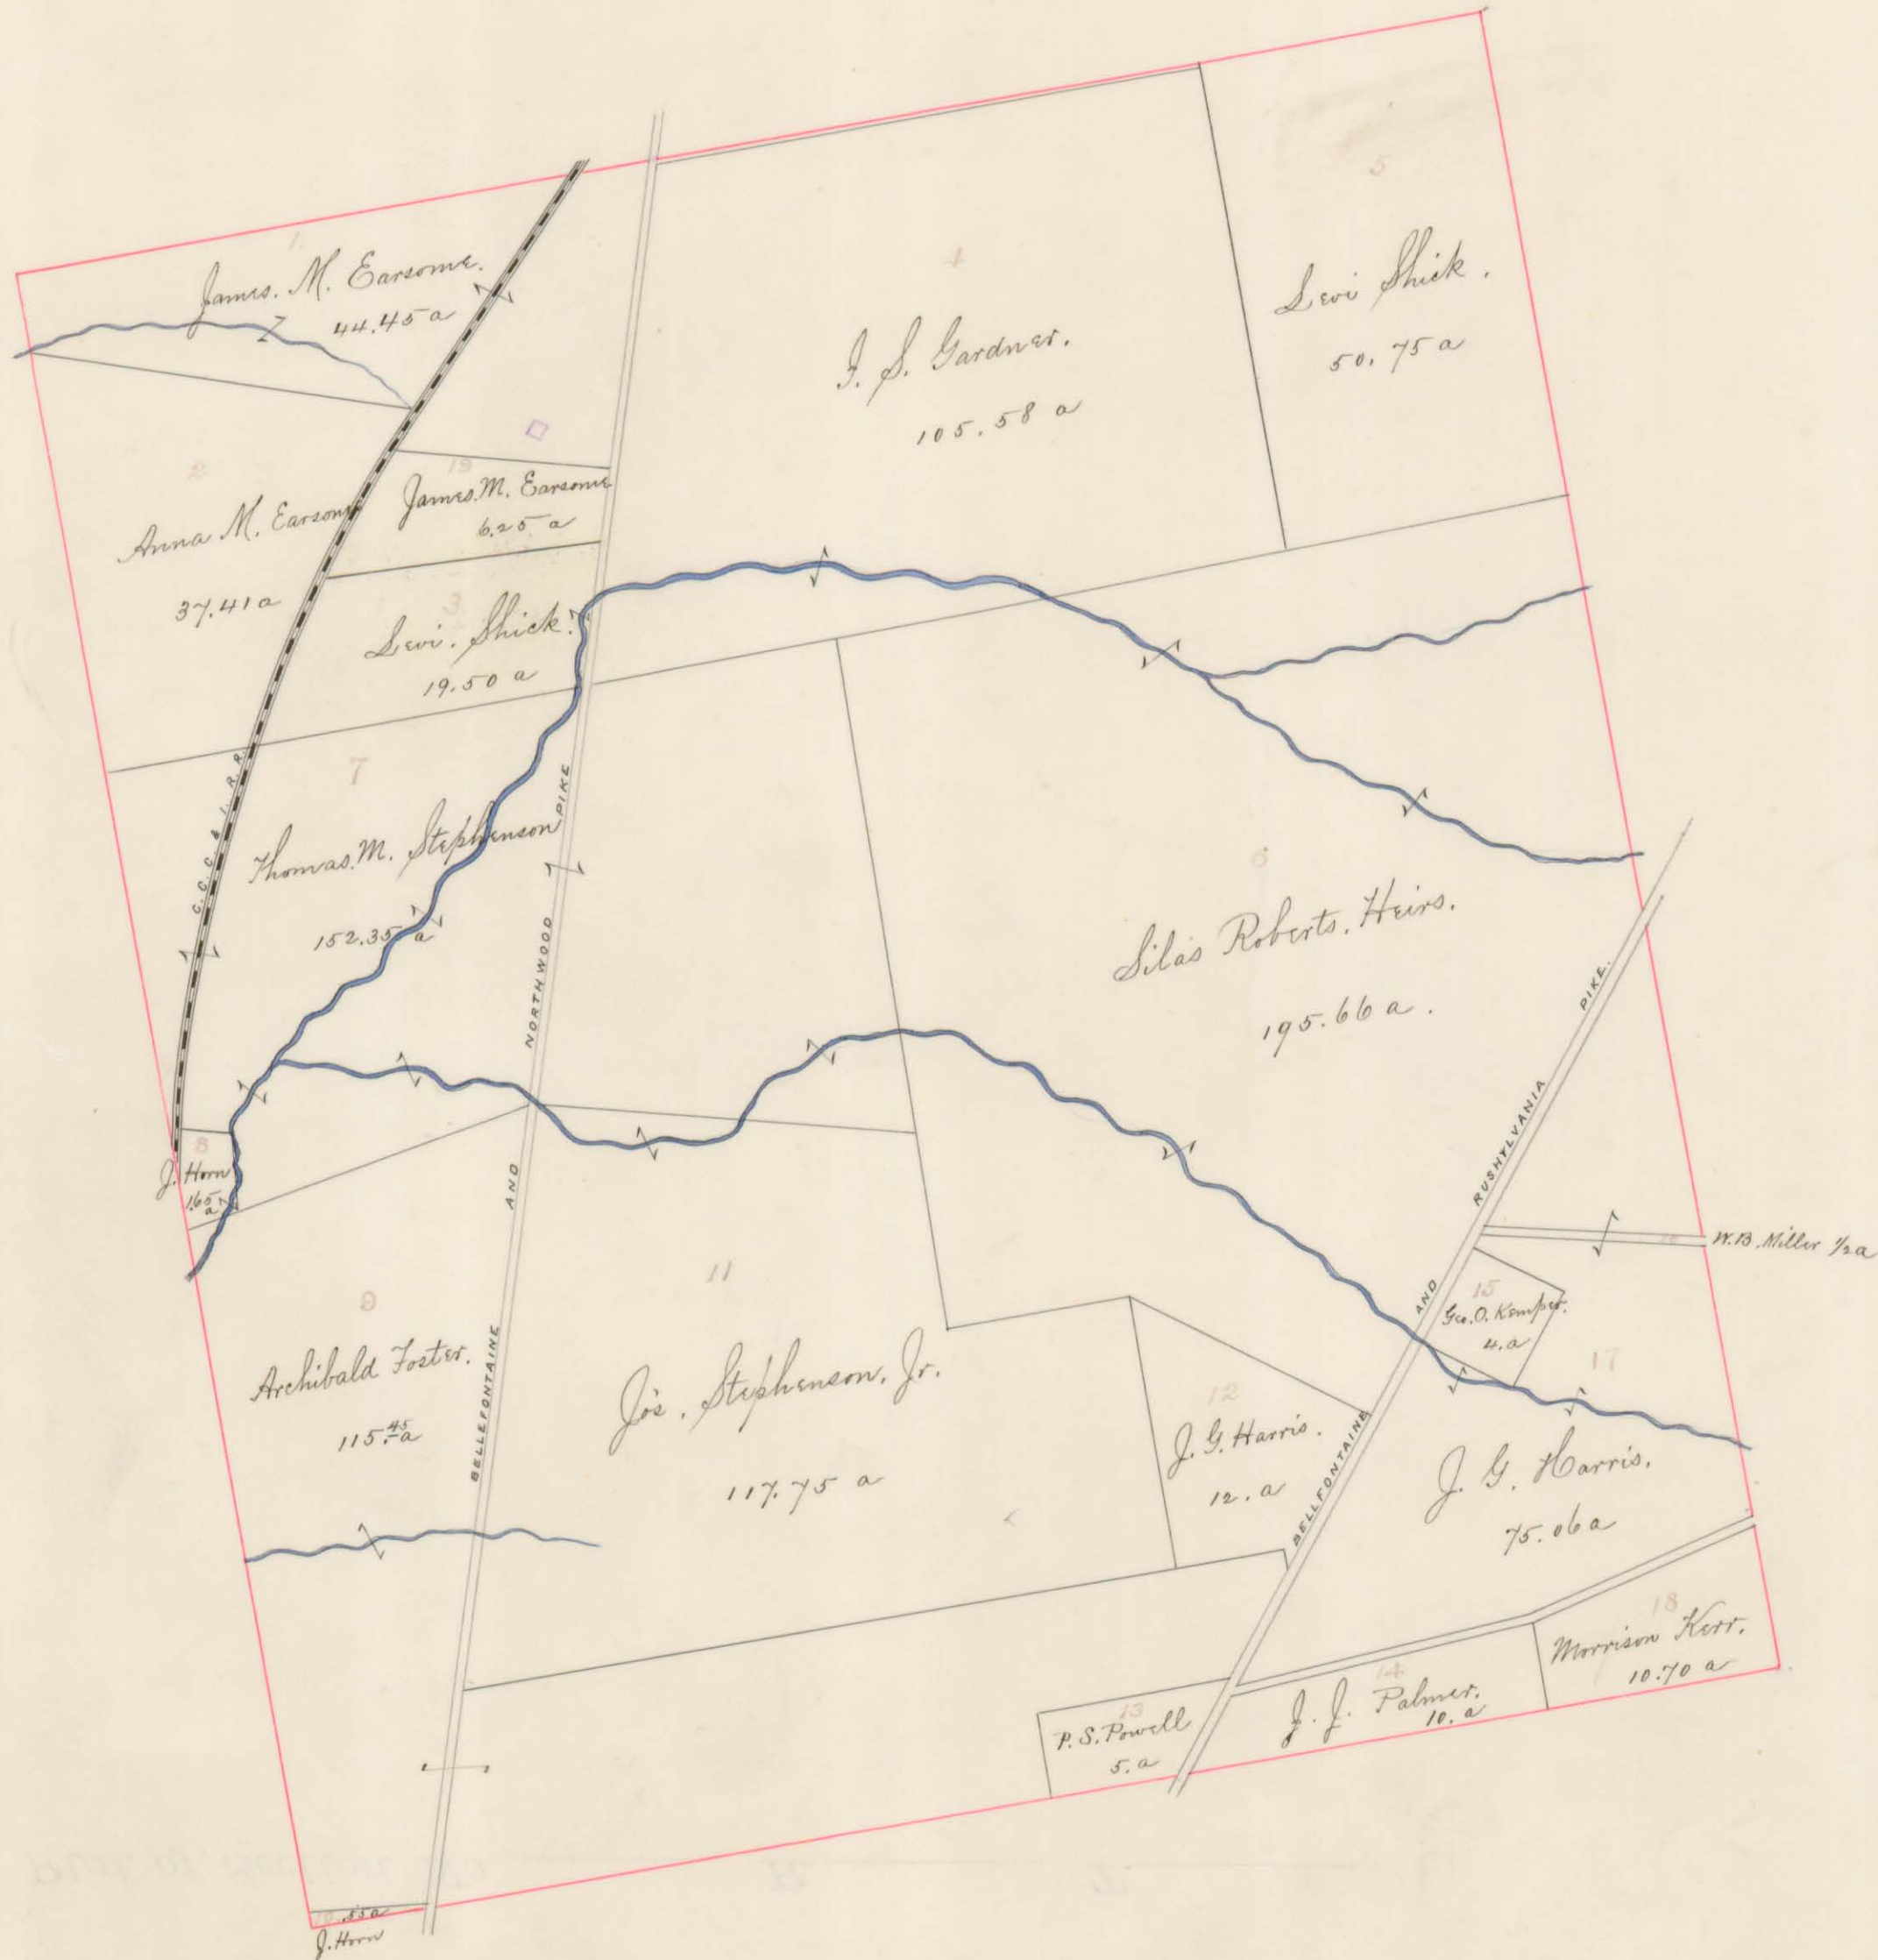


Va. Mil. Survey. No. 3442. Orig. Prop. John Scott. Orig. Quan 888 $\frac{2}{3}$ A
Water Course. Miami.

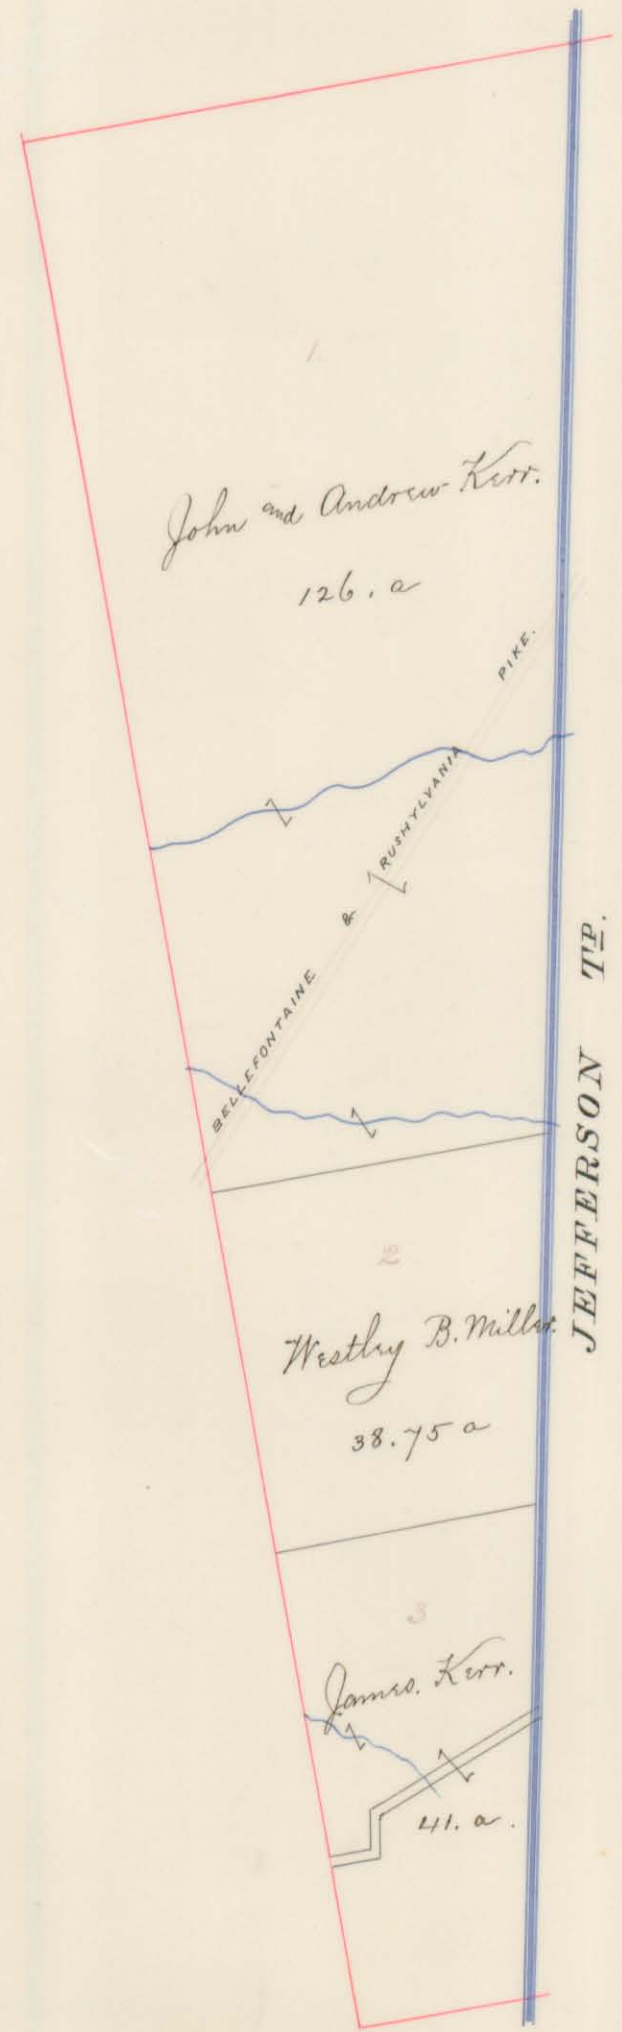

Va. Mil. Surv's No 4399. Orig Prop's T. Worthington. 206. A.
 3683. Orig Prop's Robt. Powers. 1000. "
 Water Course. Miami.




Va. Mil. Surv. No. 2873. Orig. Prop. S. Wallace. Orig. Quan. 580 A.
Water Course. Miami.

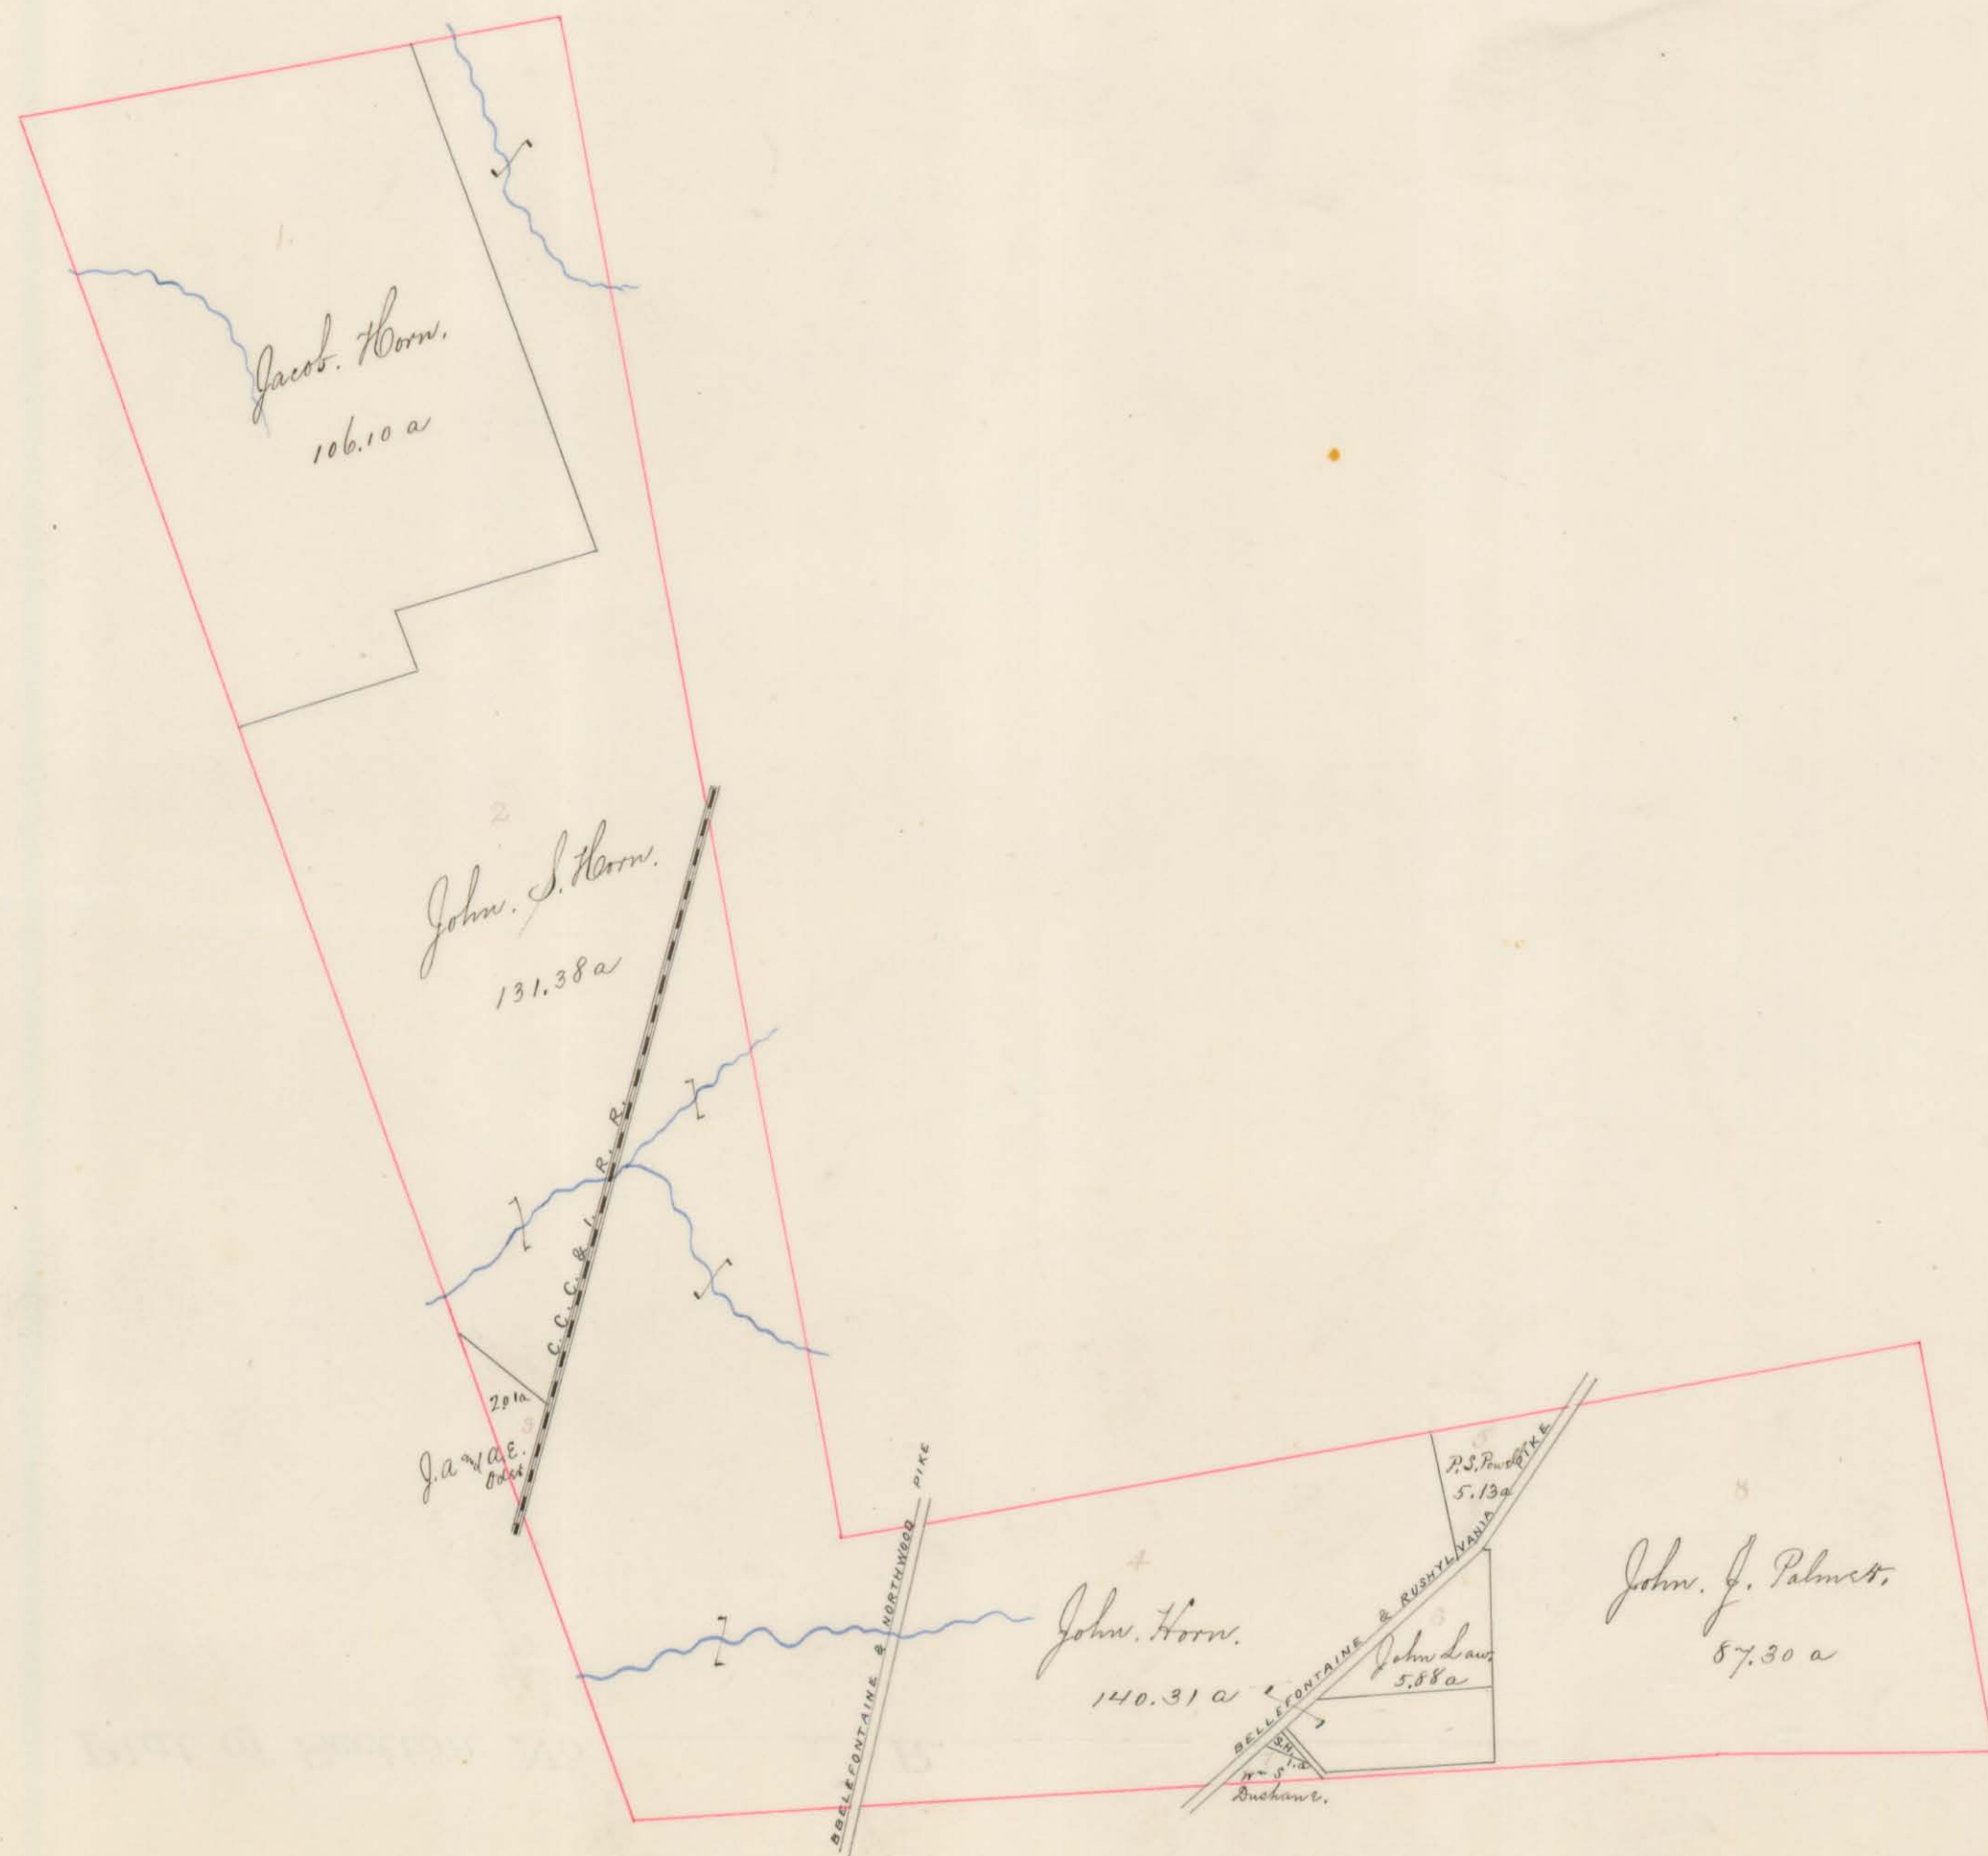


Va. Mil. Surv. No 4478. Orig. Prop. A. S. Dandridge. Orig. Quan. 500 A.

Water Course. Miami.

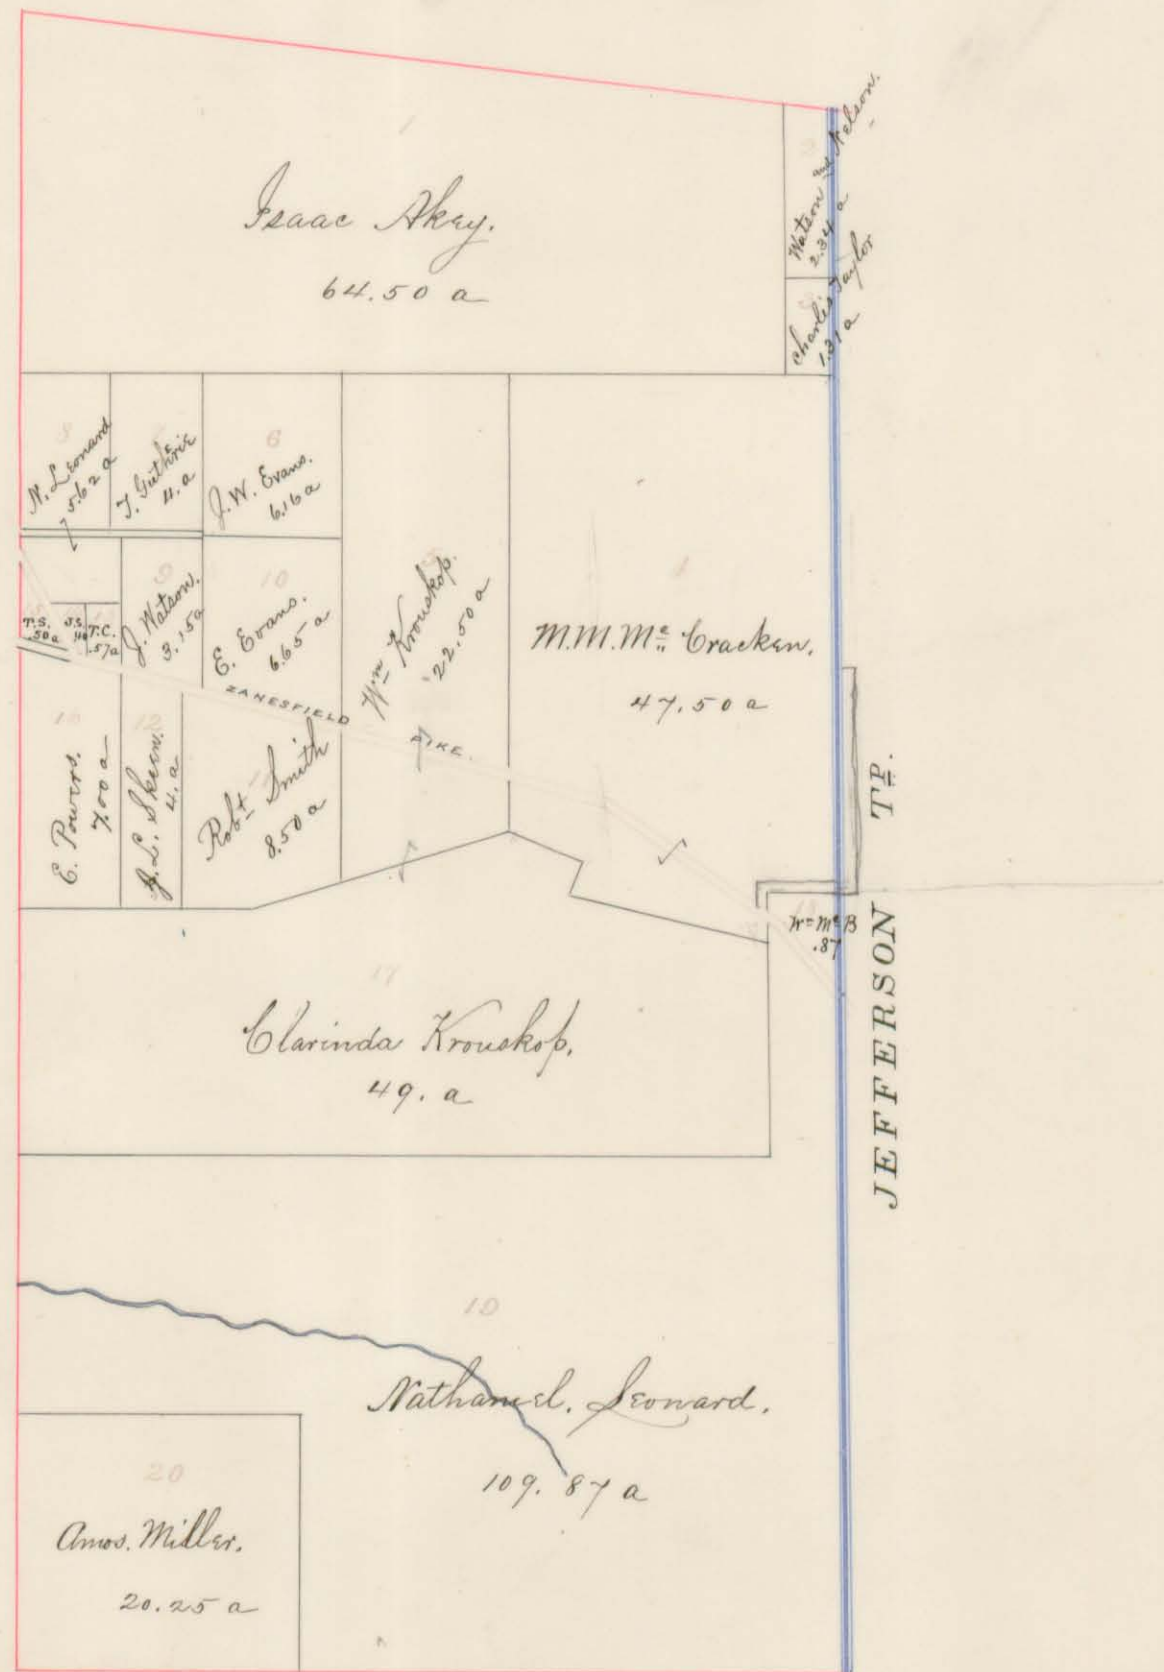


Va. Mil. Surv. No. 9572. Orig. Prop. C. Wallace. Orig. Quan. 65. A.
Water Course. Miami.

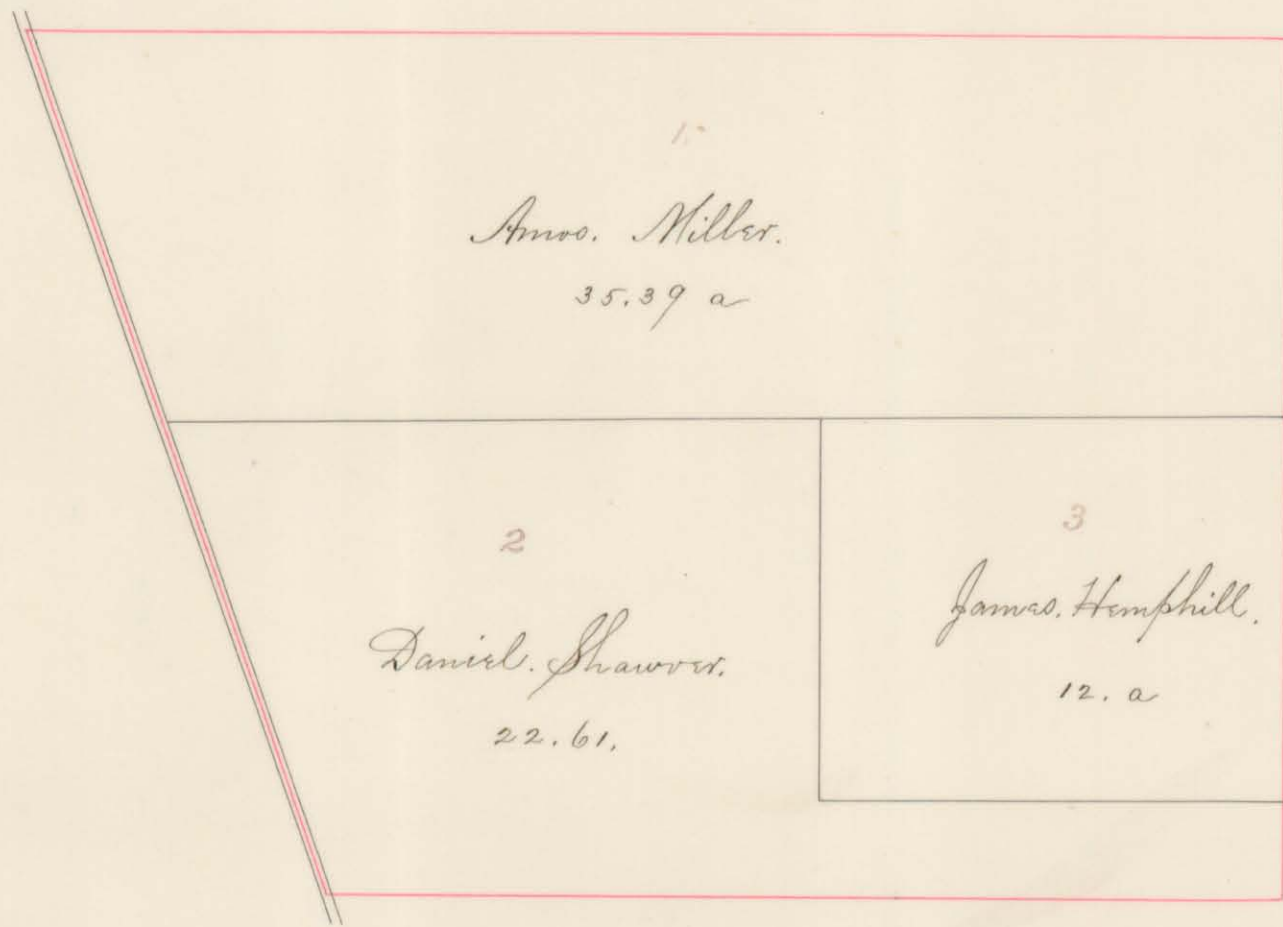

Va. Mil. Survey. No. 4498. Orig Prop. H. Morton. Orig. Quan. 415. A.


Water Course. Miami.

<p>1 John J. Brennan 24. a</p>	<p>John Brennan 700. a</p>
<p>3 James. Humphill. 77.04 a</p>	
<p>4498.</p>	
<p>4 Joshua. Kaufman. 82.50 a</p> 	
<p>5 Robt Smith. 16.50</p>	


JEFFERSON TP.

LIBERTY TP.

Plat of Section No. 36. R. 14. T. 4.
 " " " " 31. " 15. " 3.


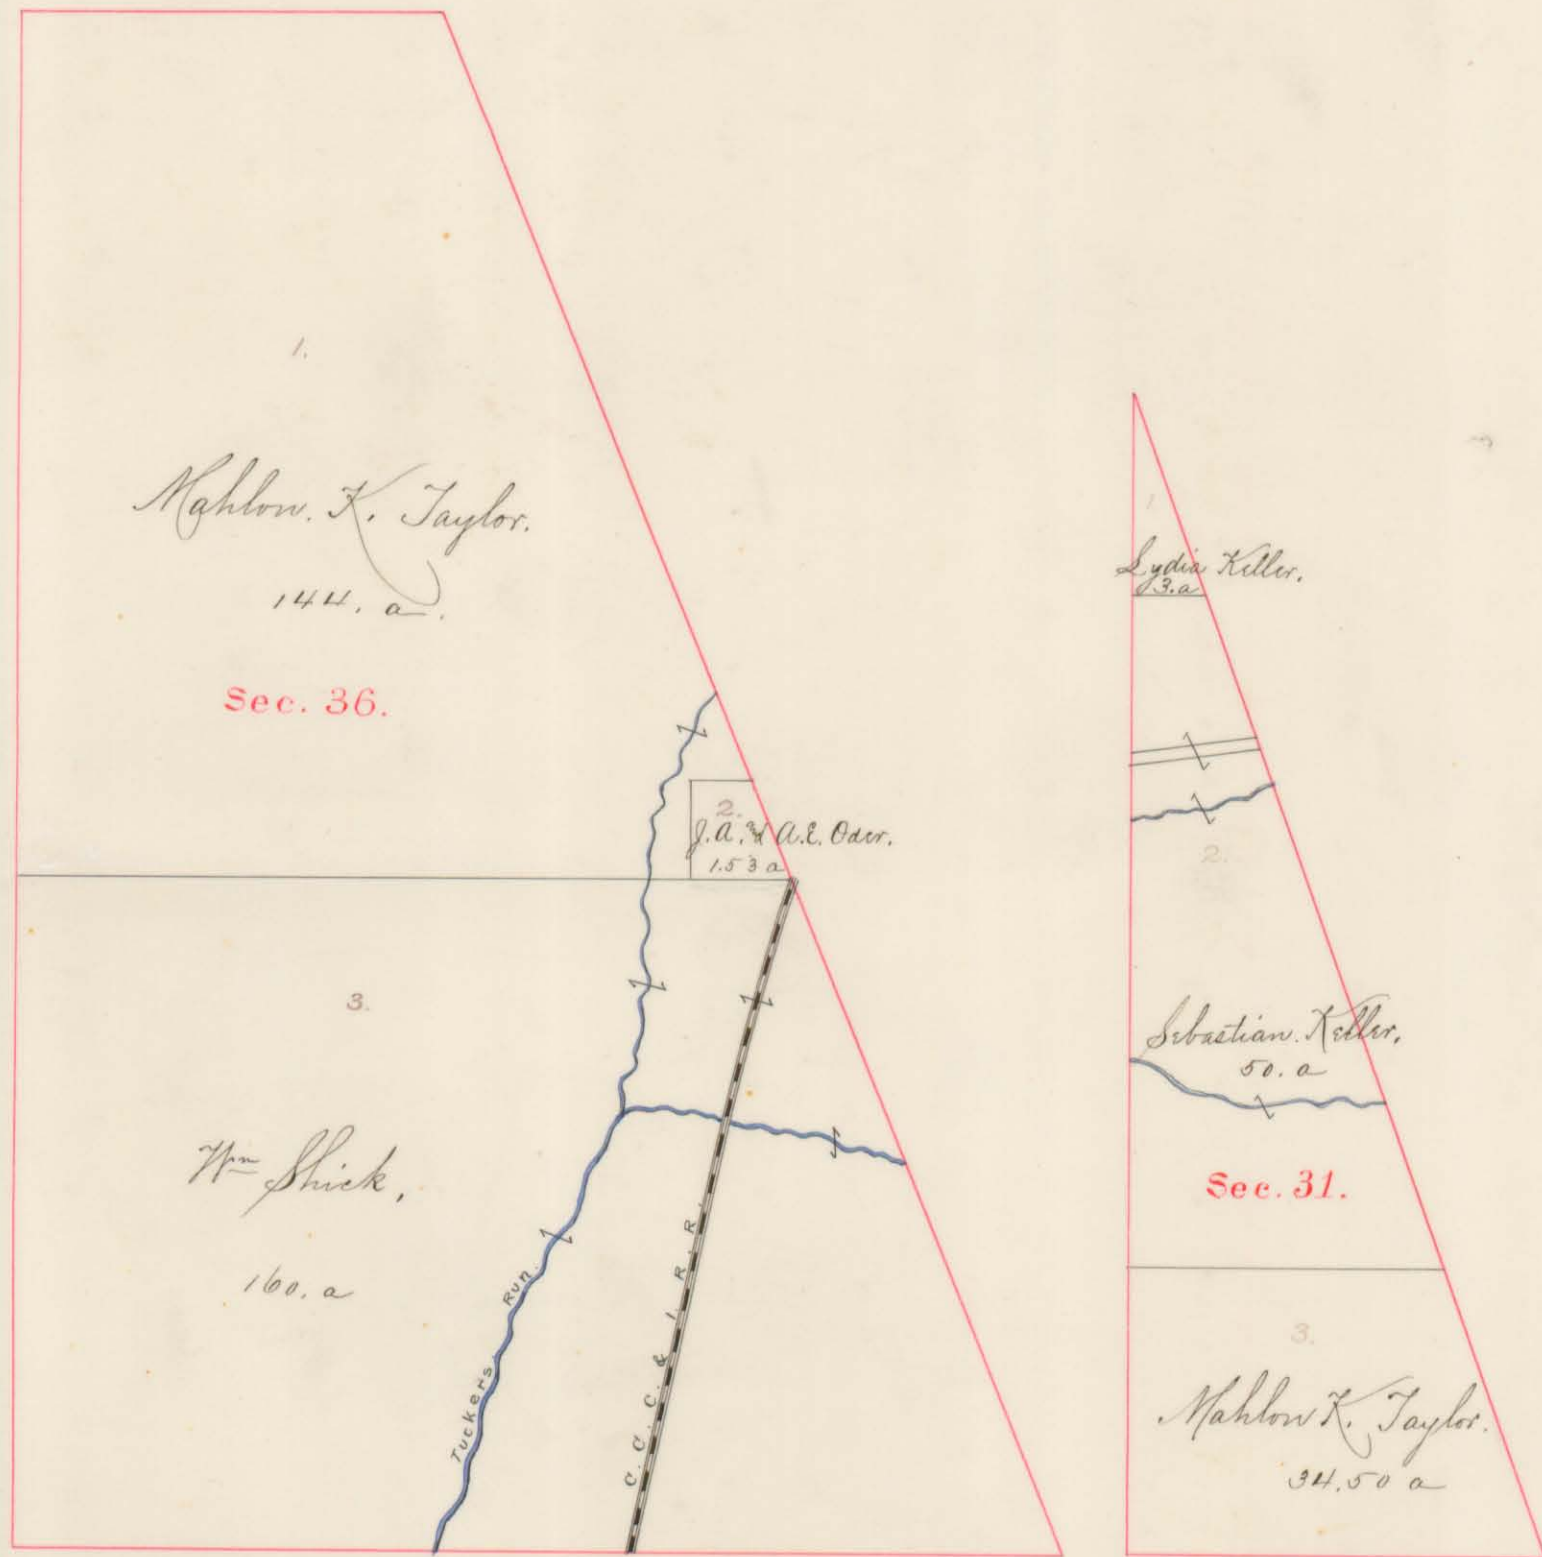


Plat of Section No. 35. R. 14. T. 4.

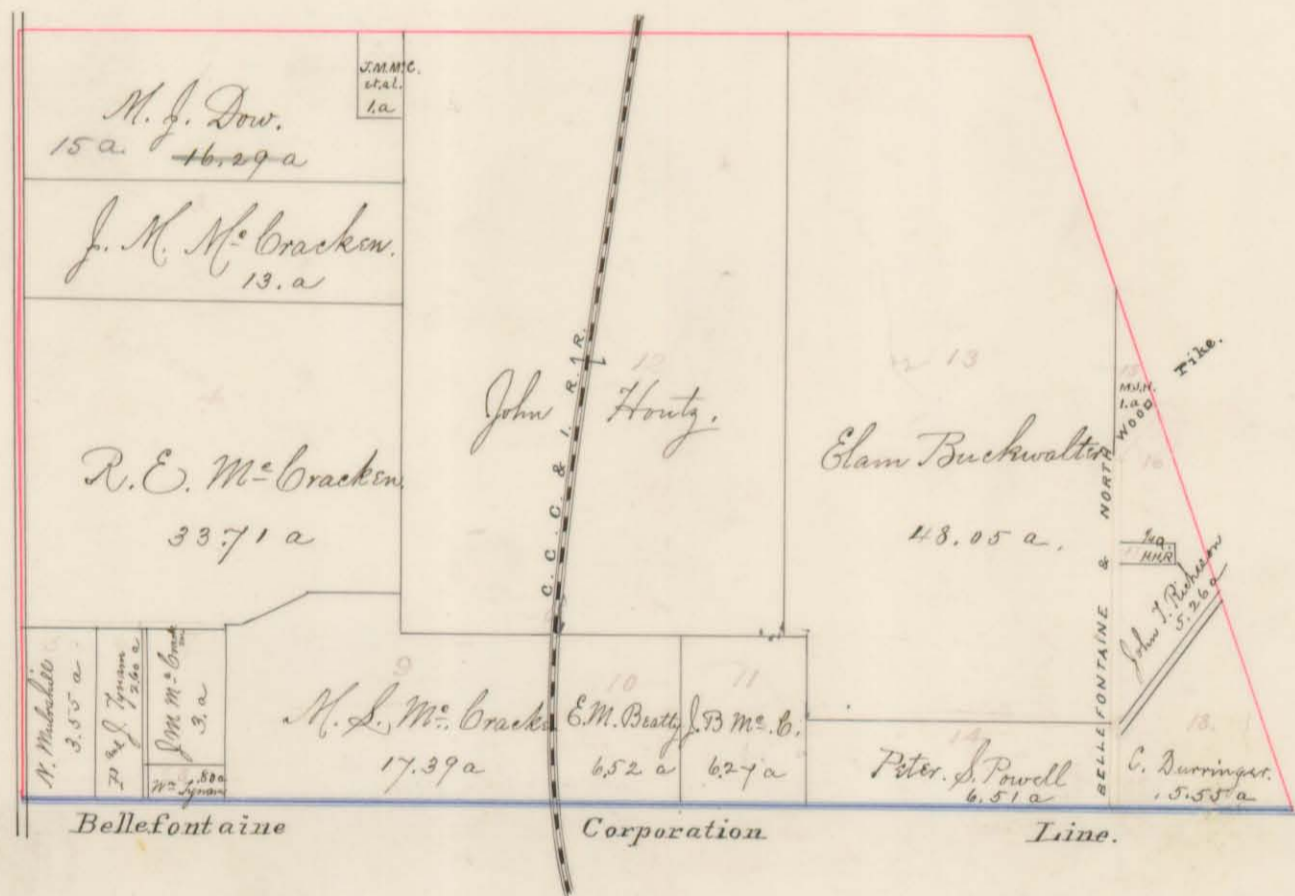


Plat of Section No. 34 R. 14 T. 4.


28

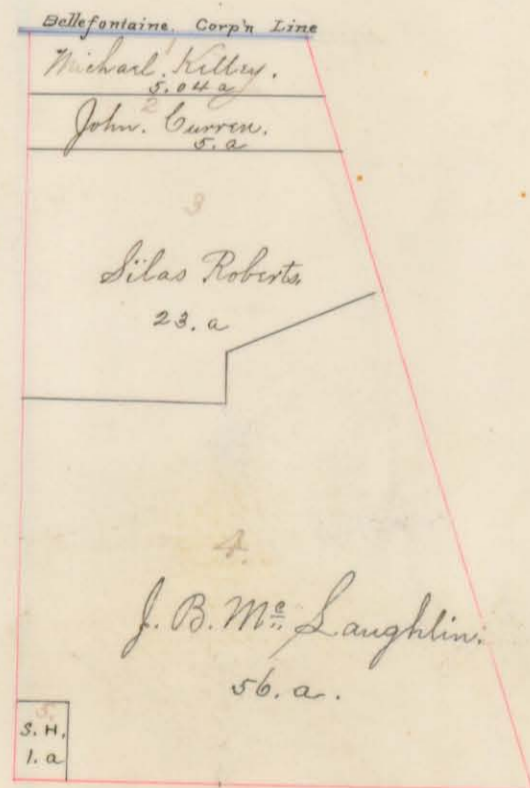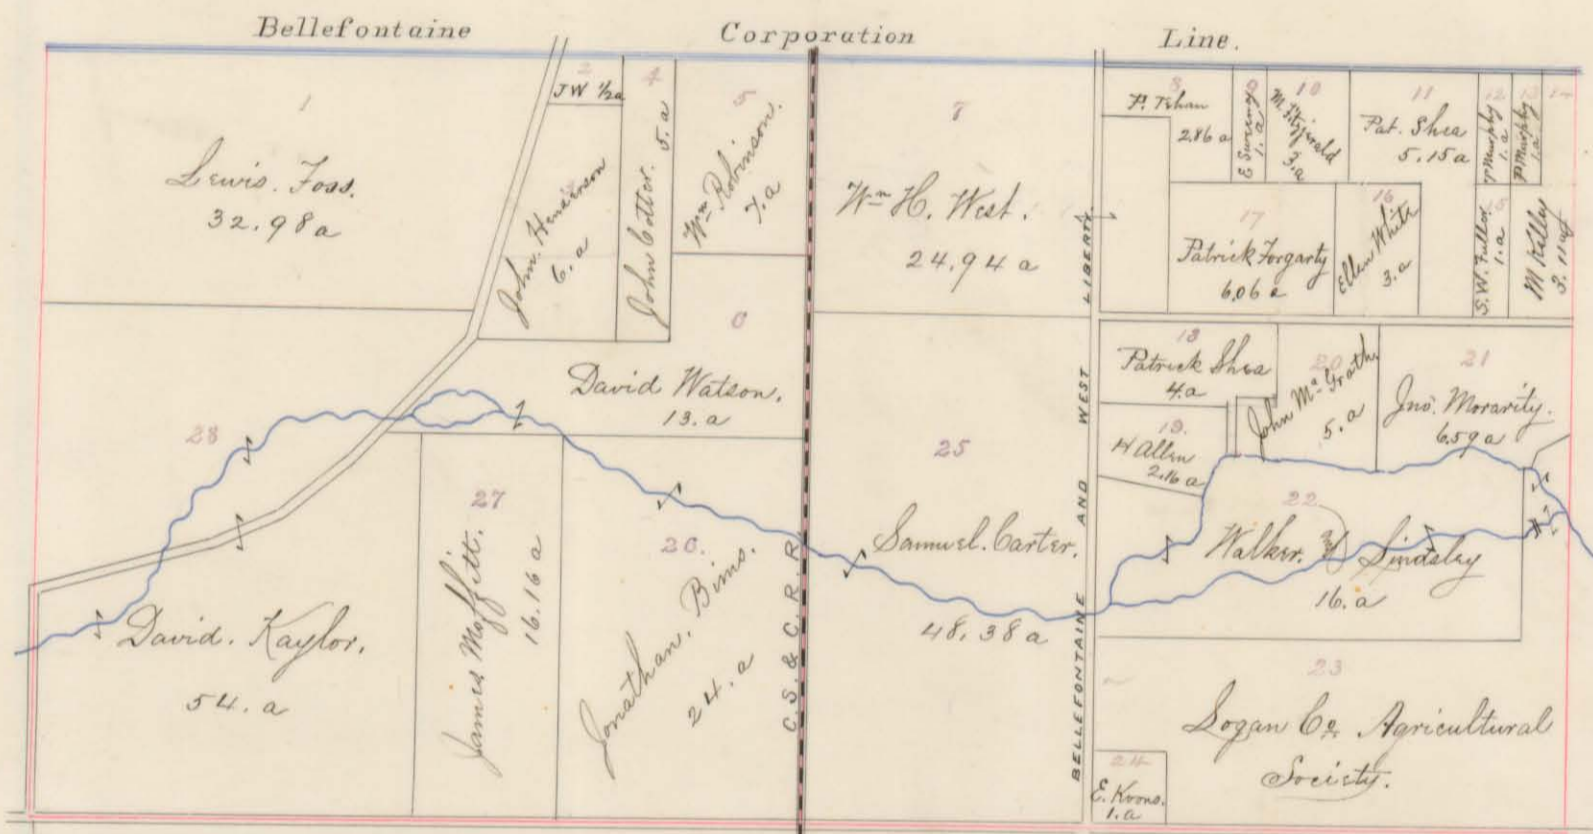


Plat of Section No. 33 R. 14 T. 4.

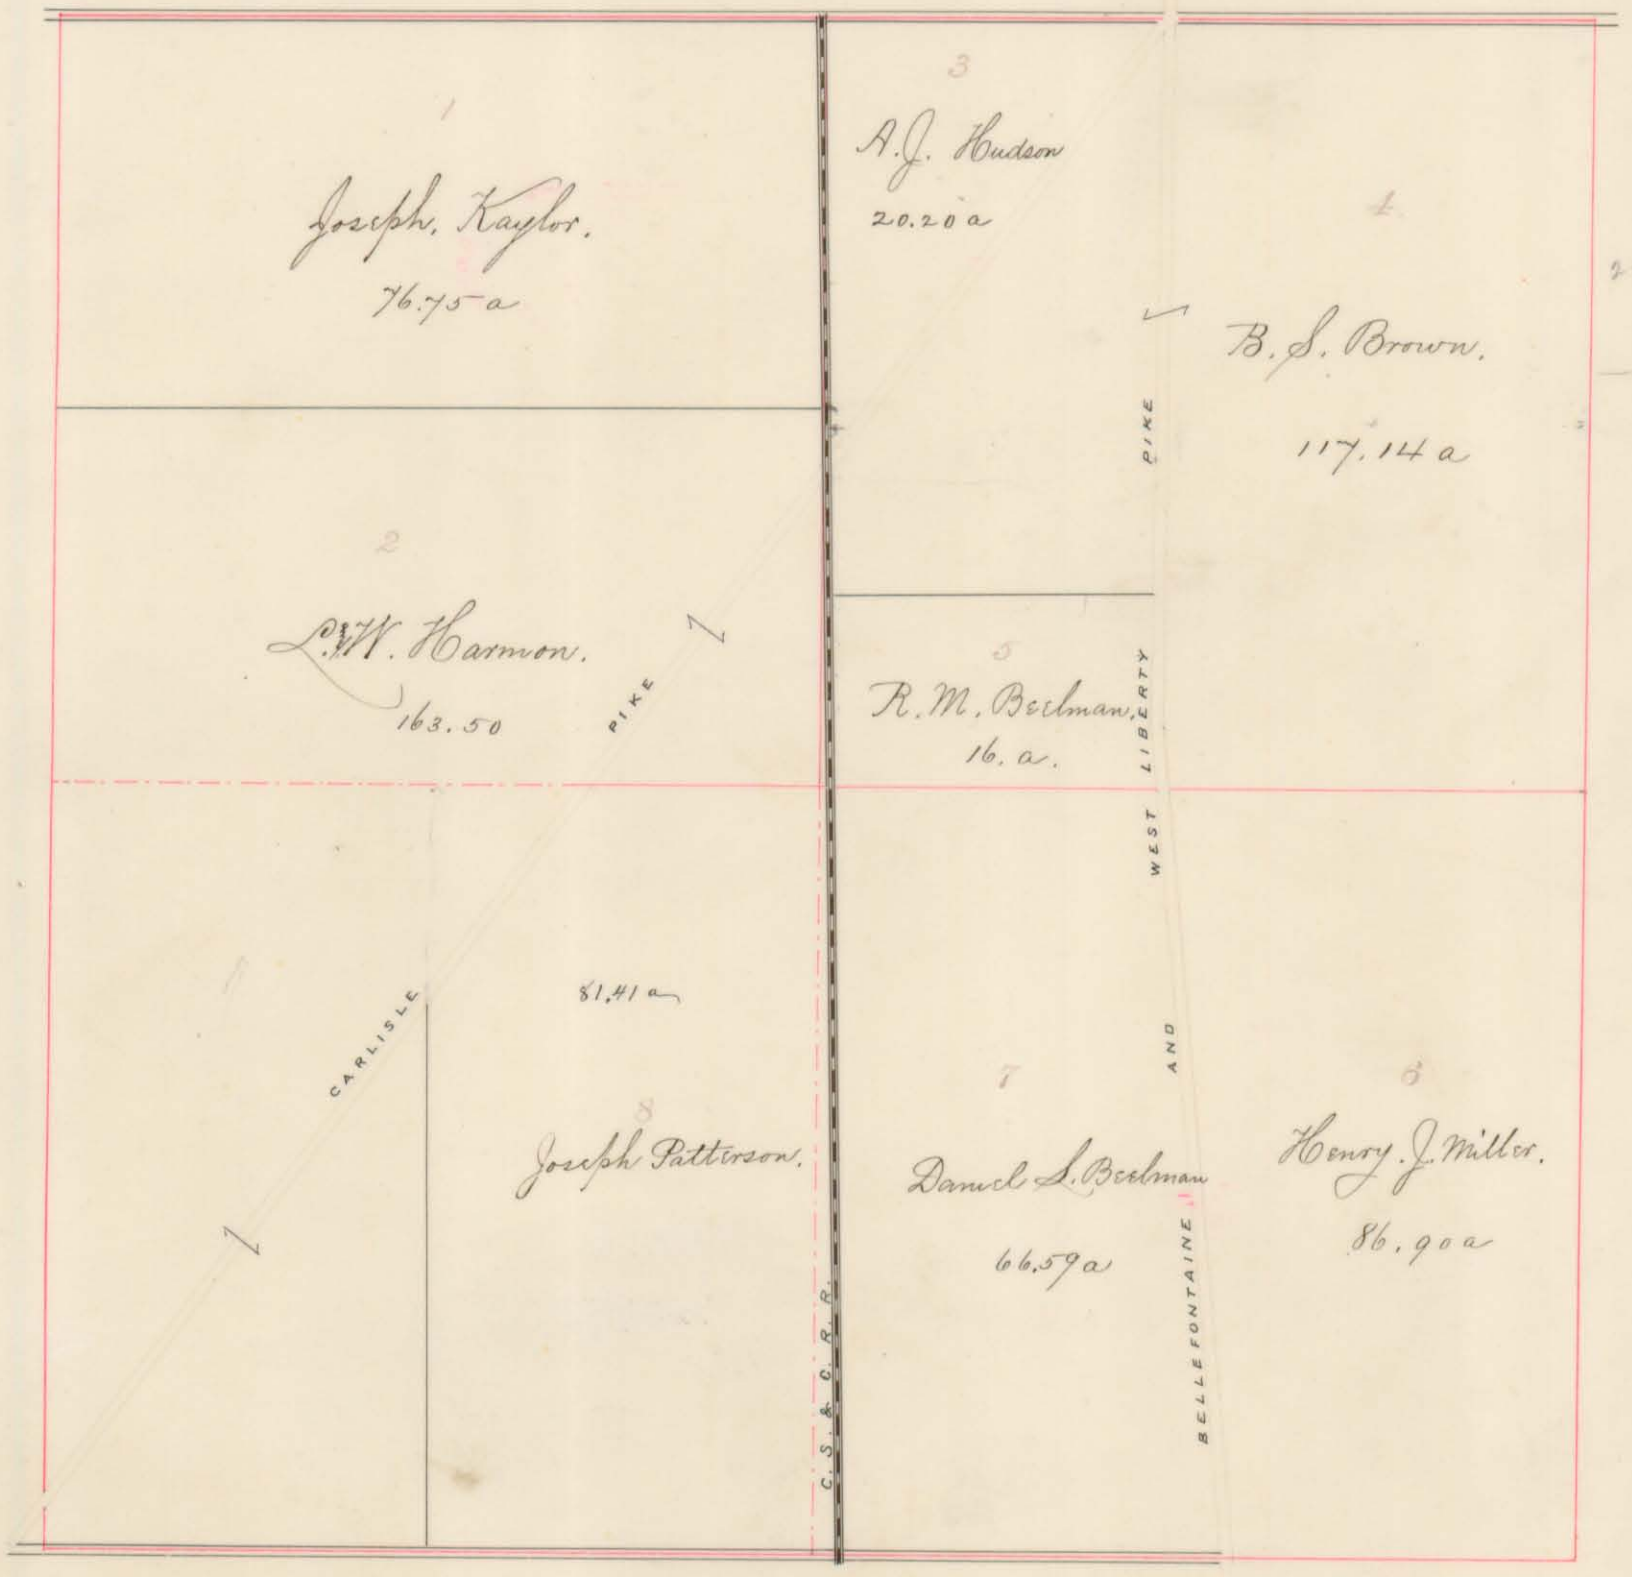

Plat of Section No. 27. R. 14. T. 4.

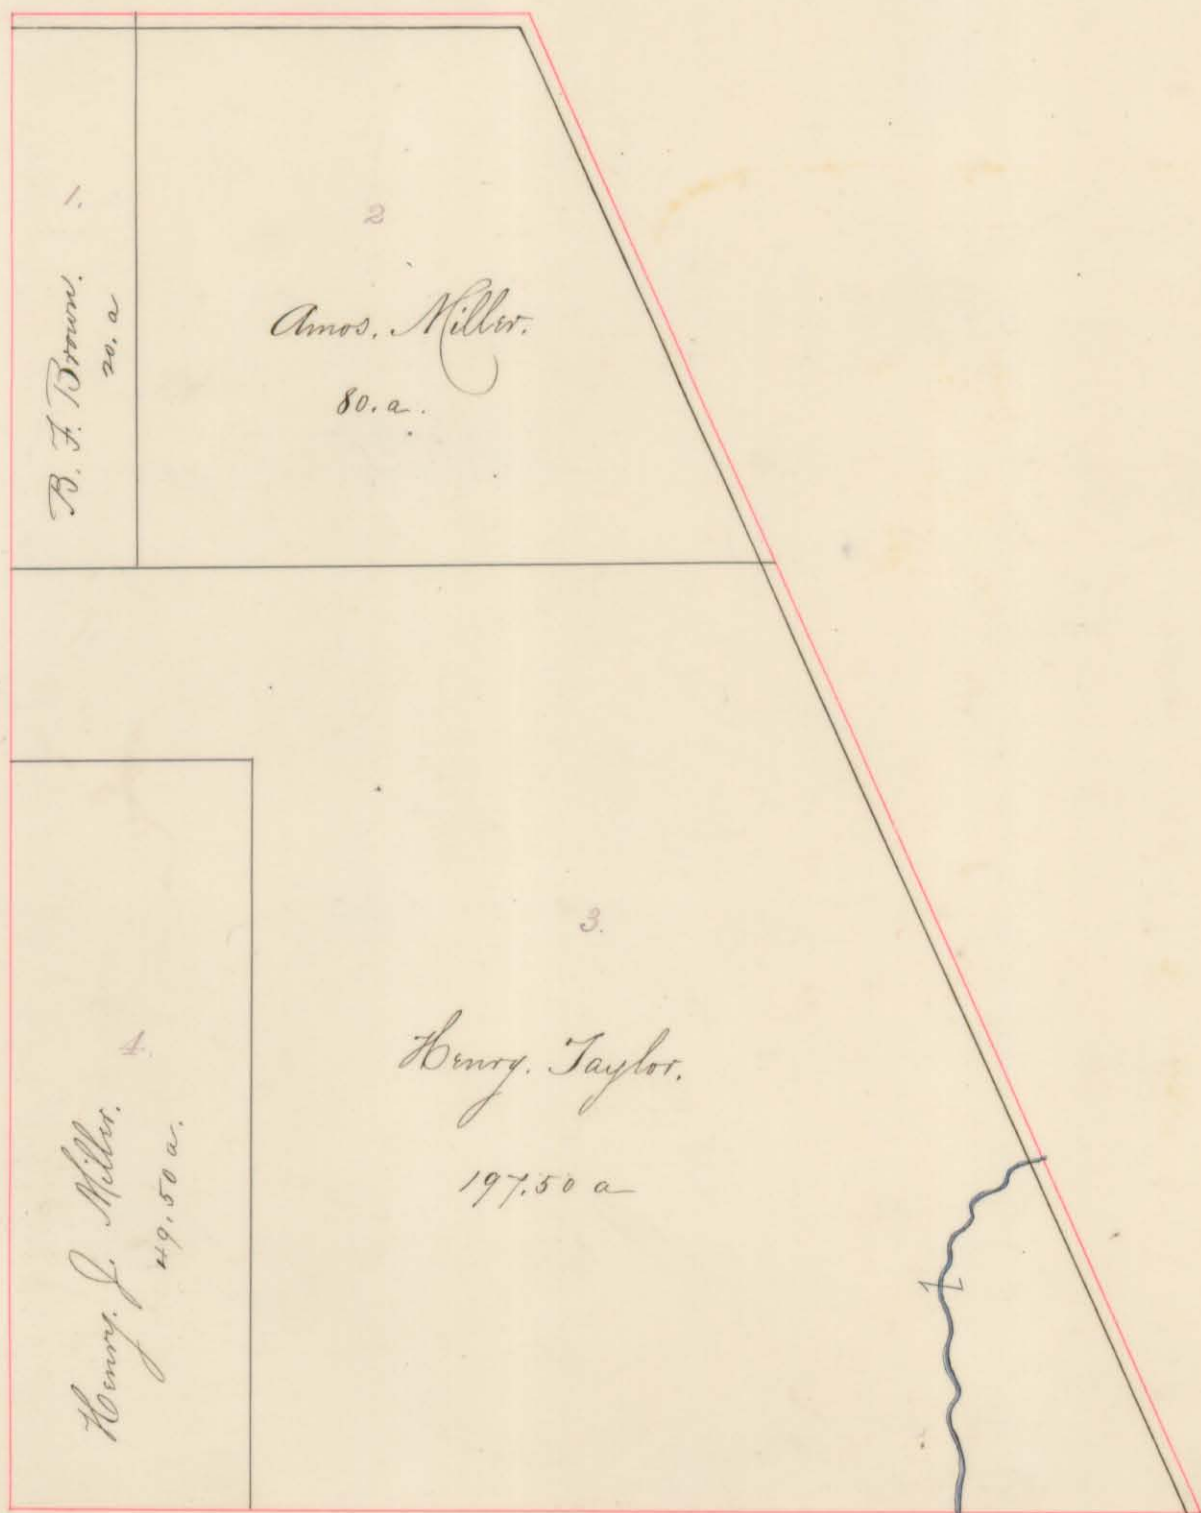


BELLEFONTAINE. 1ST. WARD.

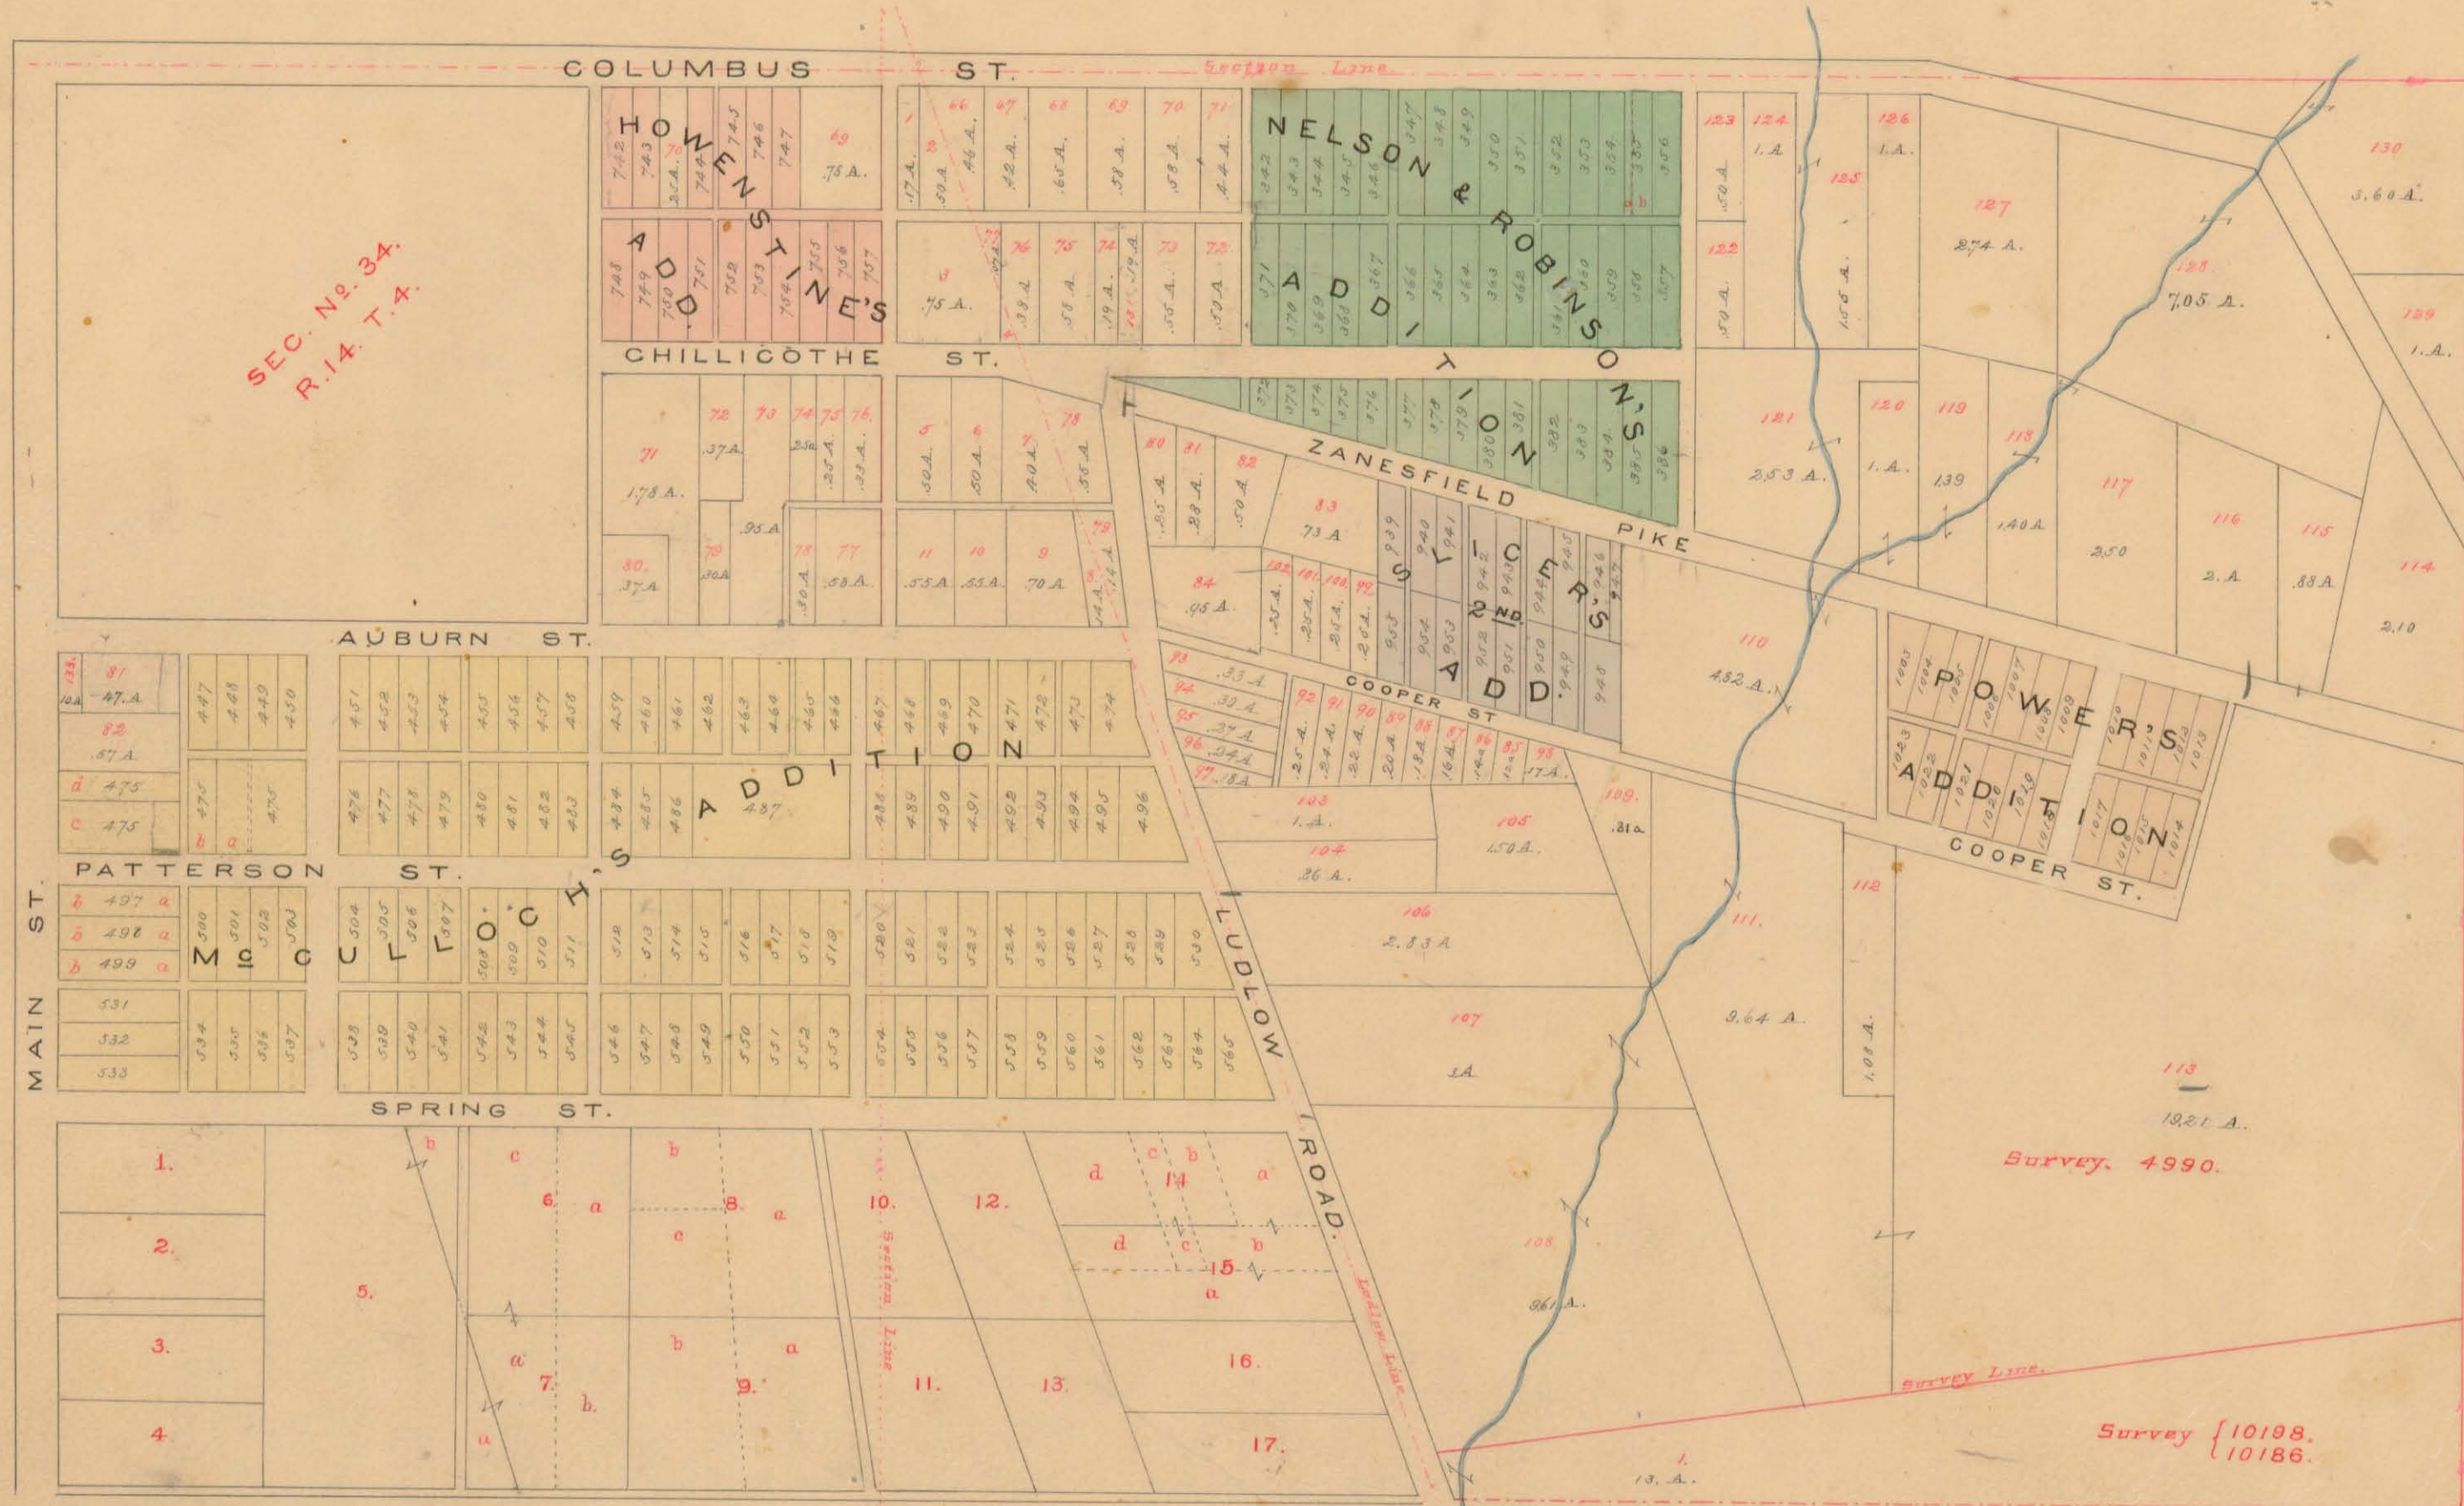


Scale 300. Feet per inch.

1ST WARD.

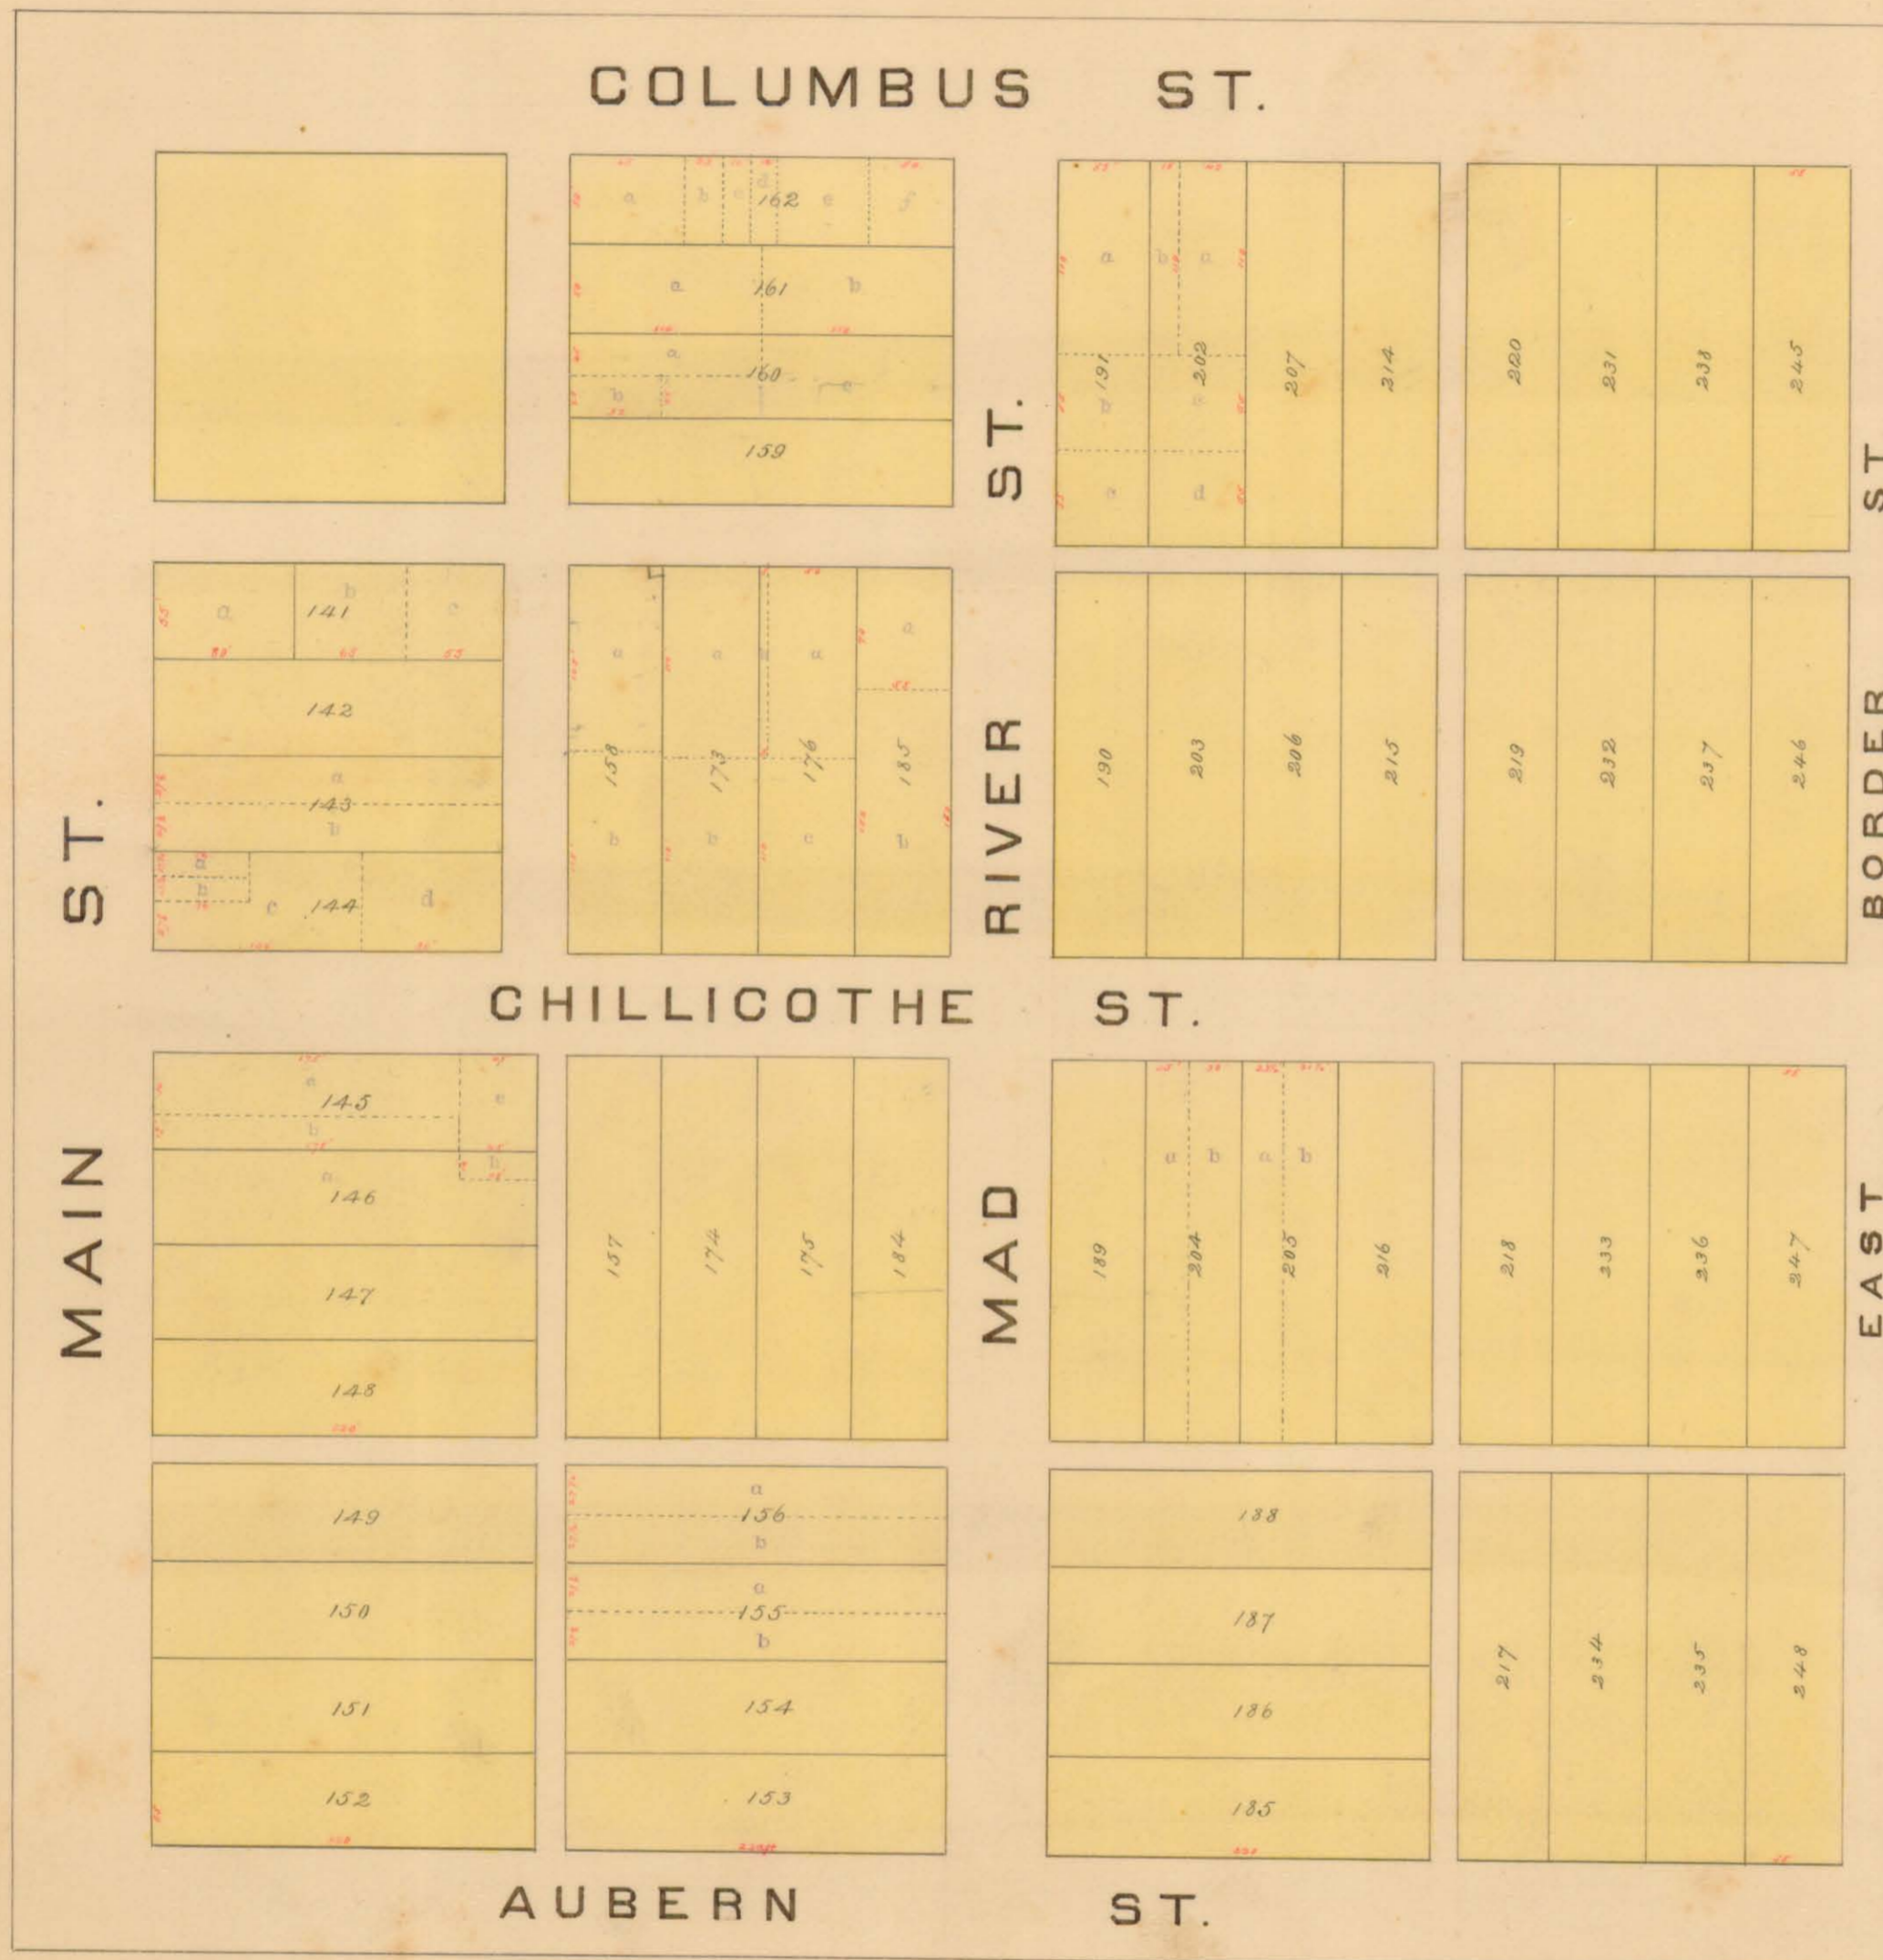


BELLEFONTAINE. 2ND WARD.

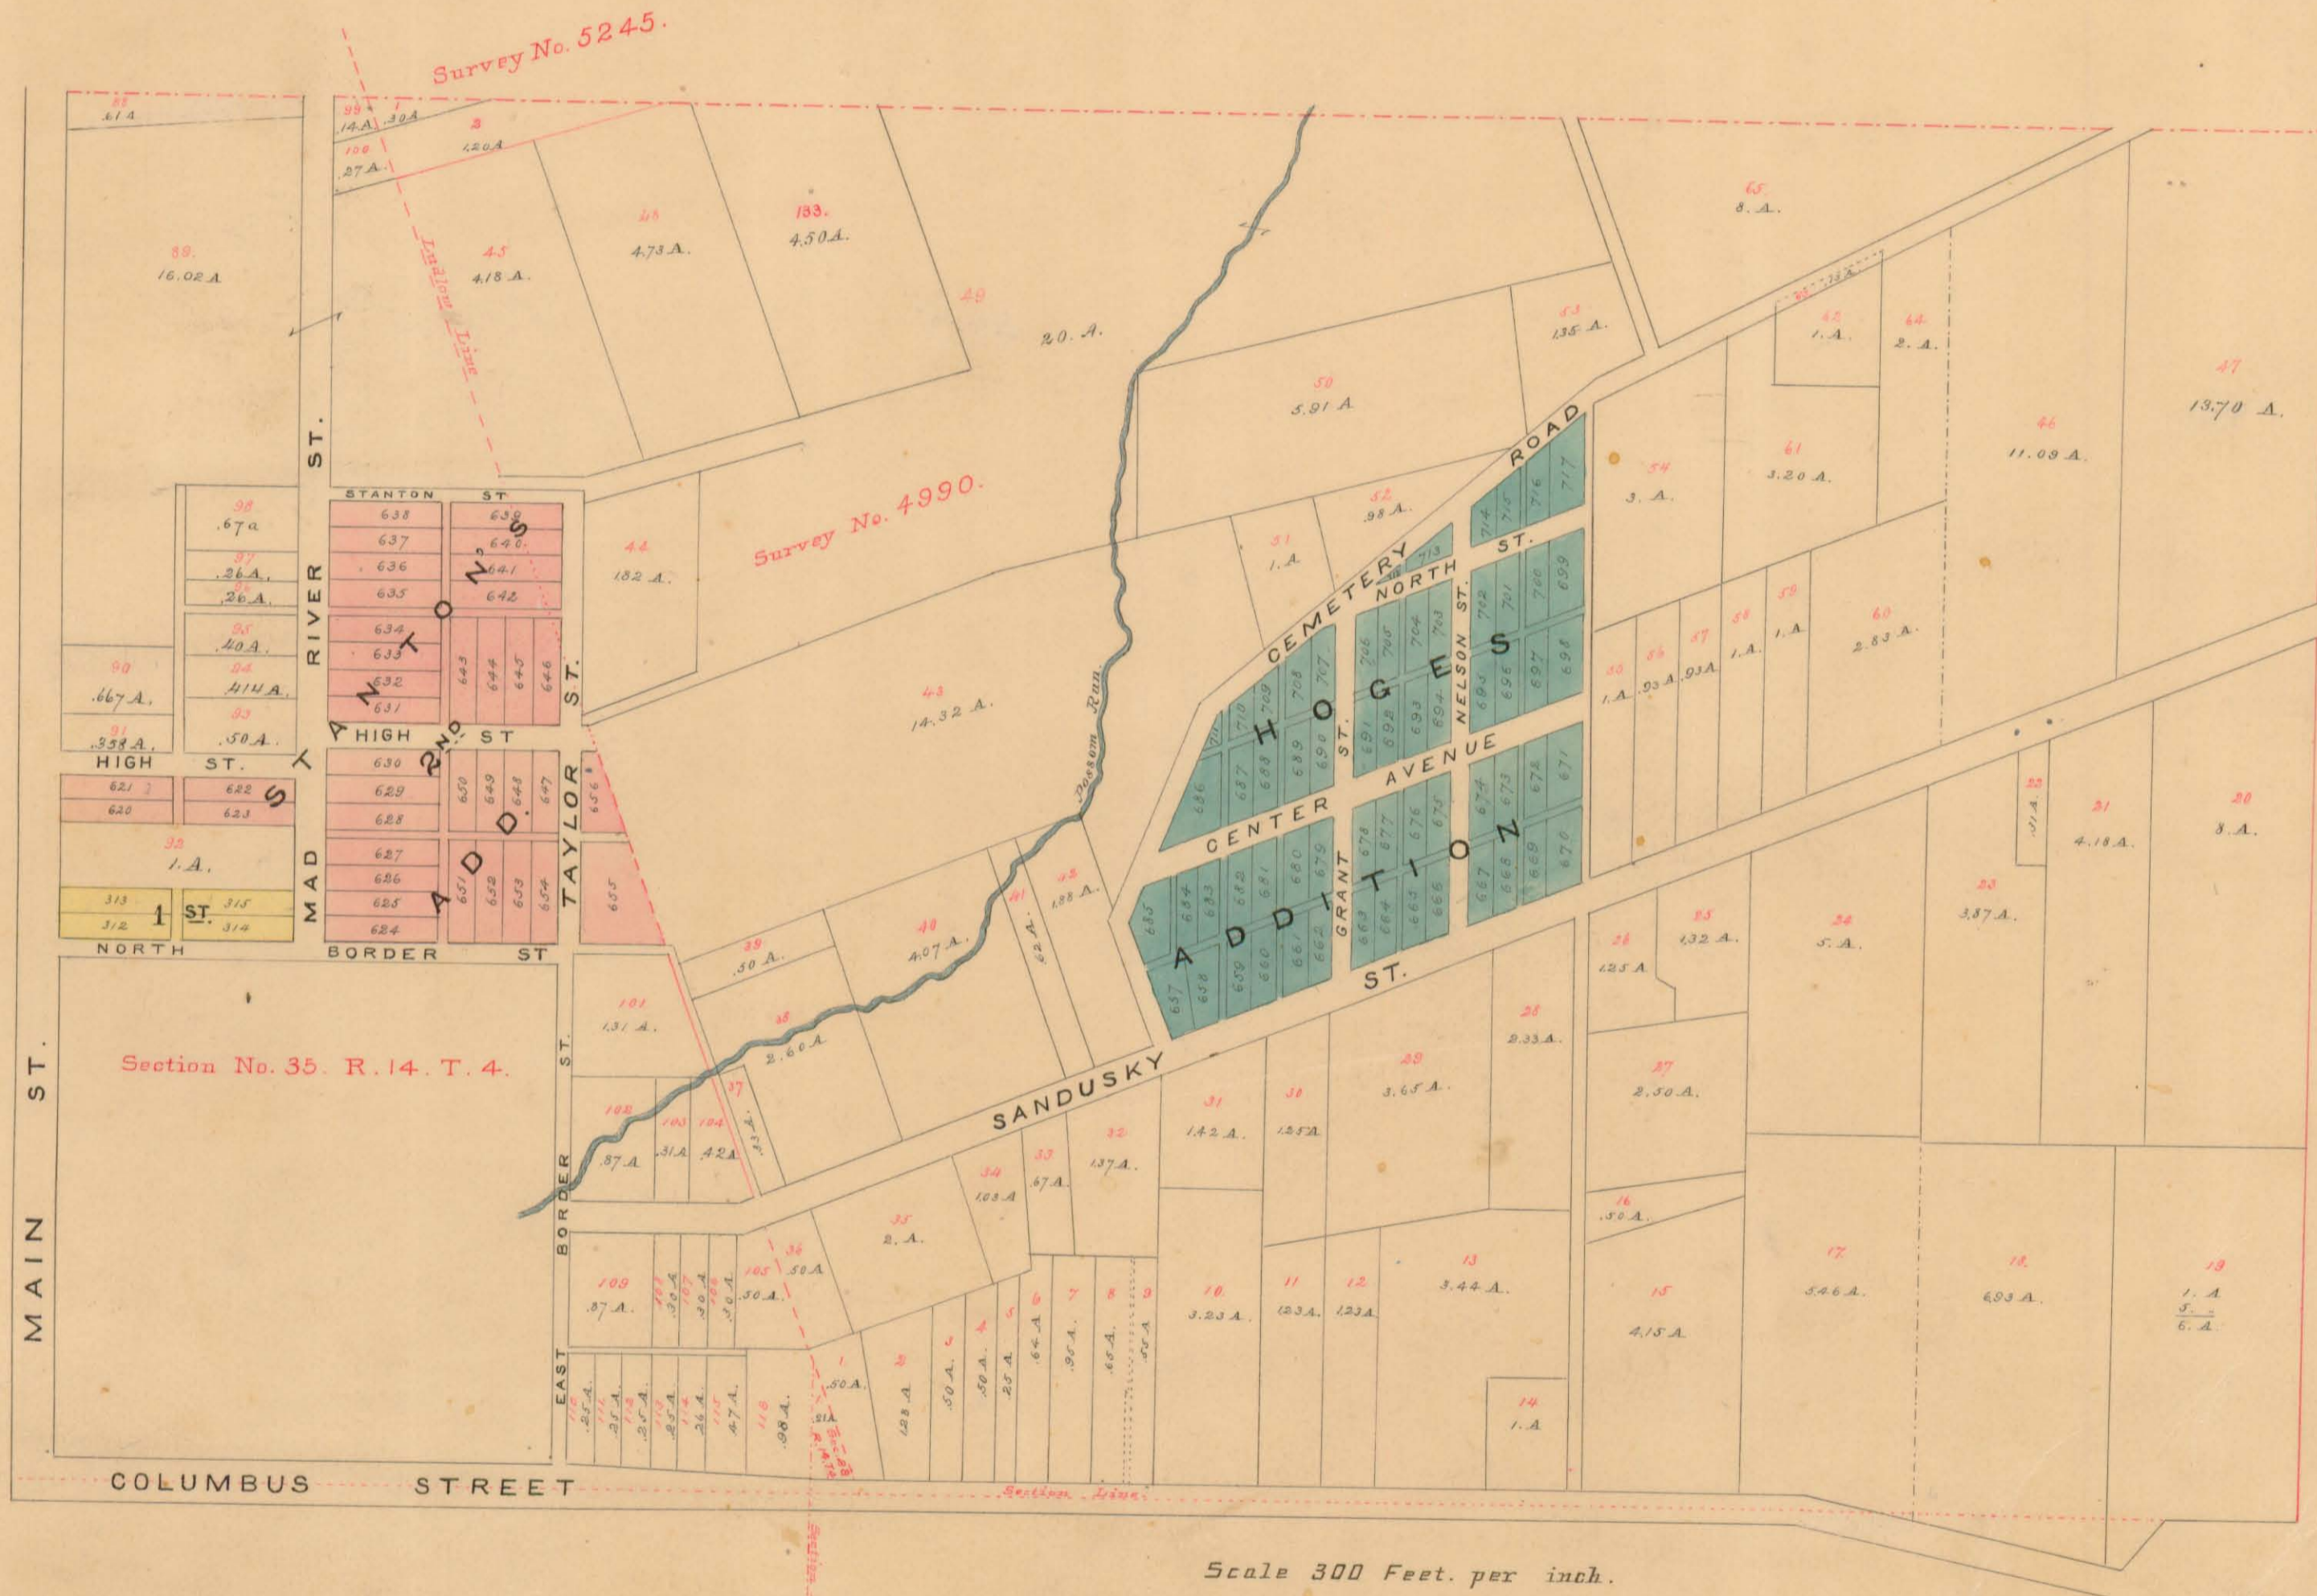

2ND WARD.




BELLEFONTAINE. 3RD WARD.

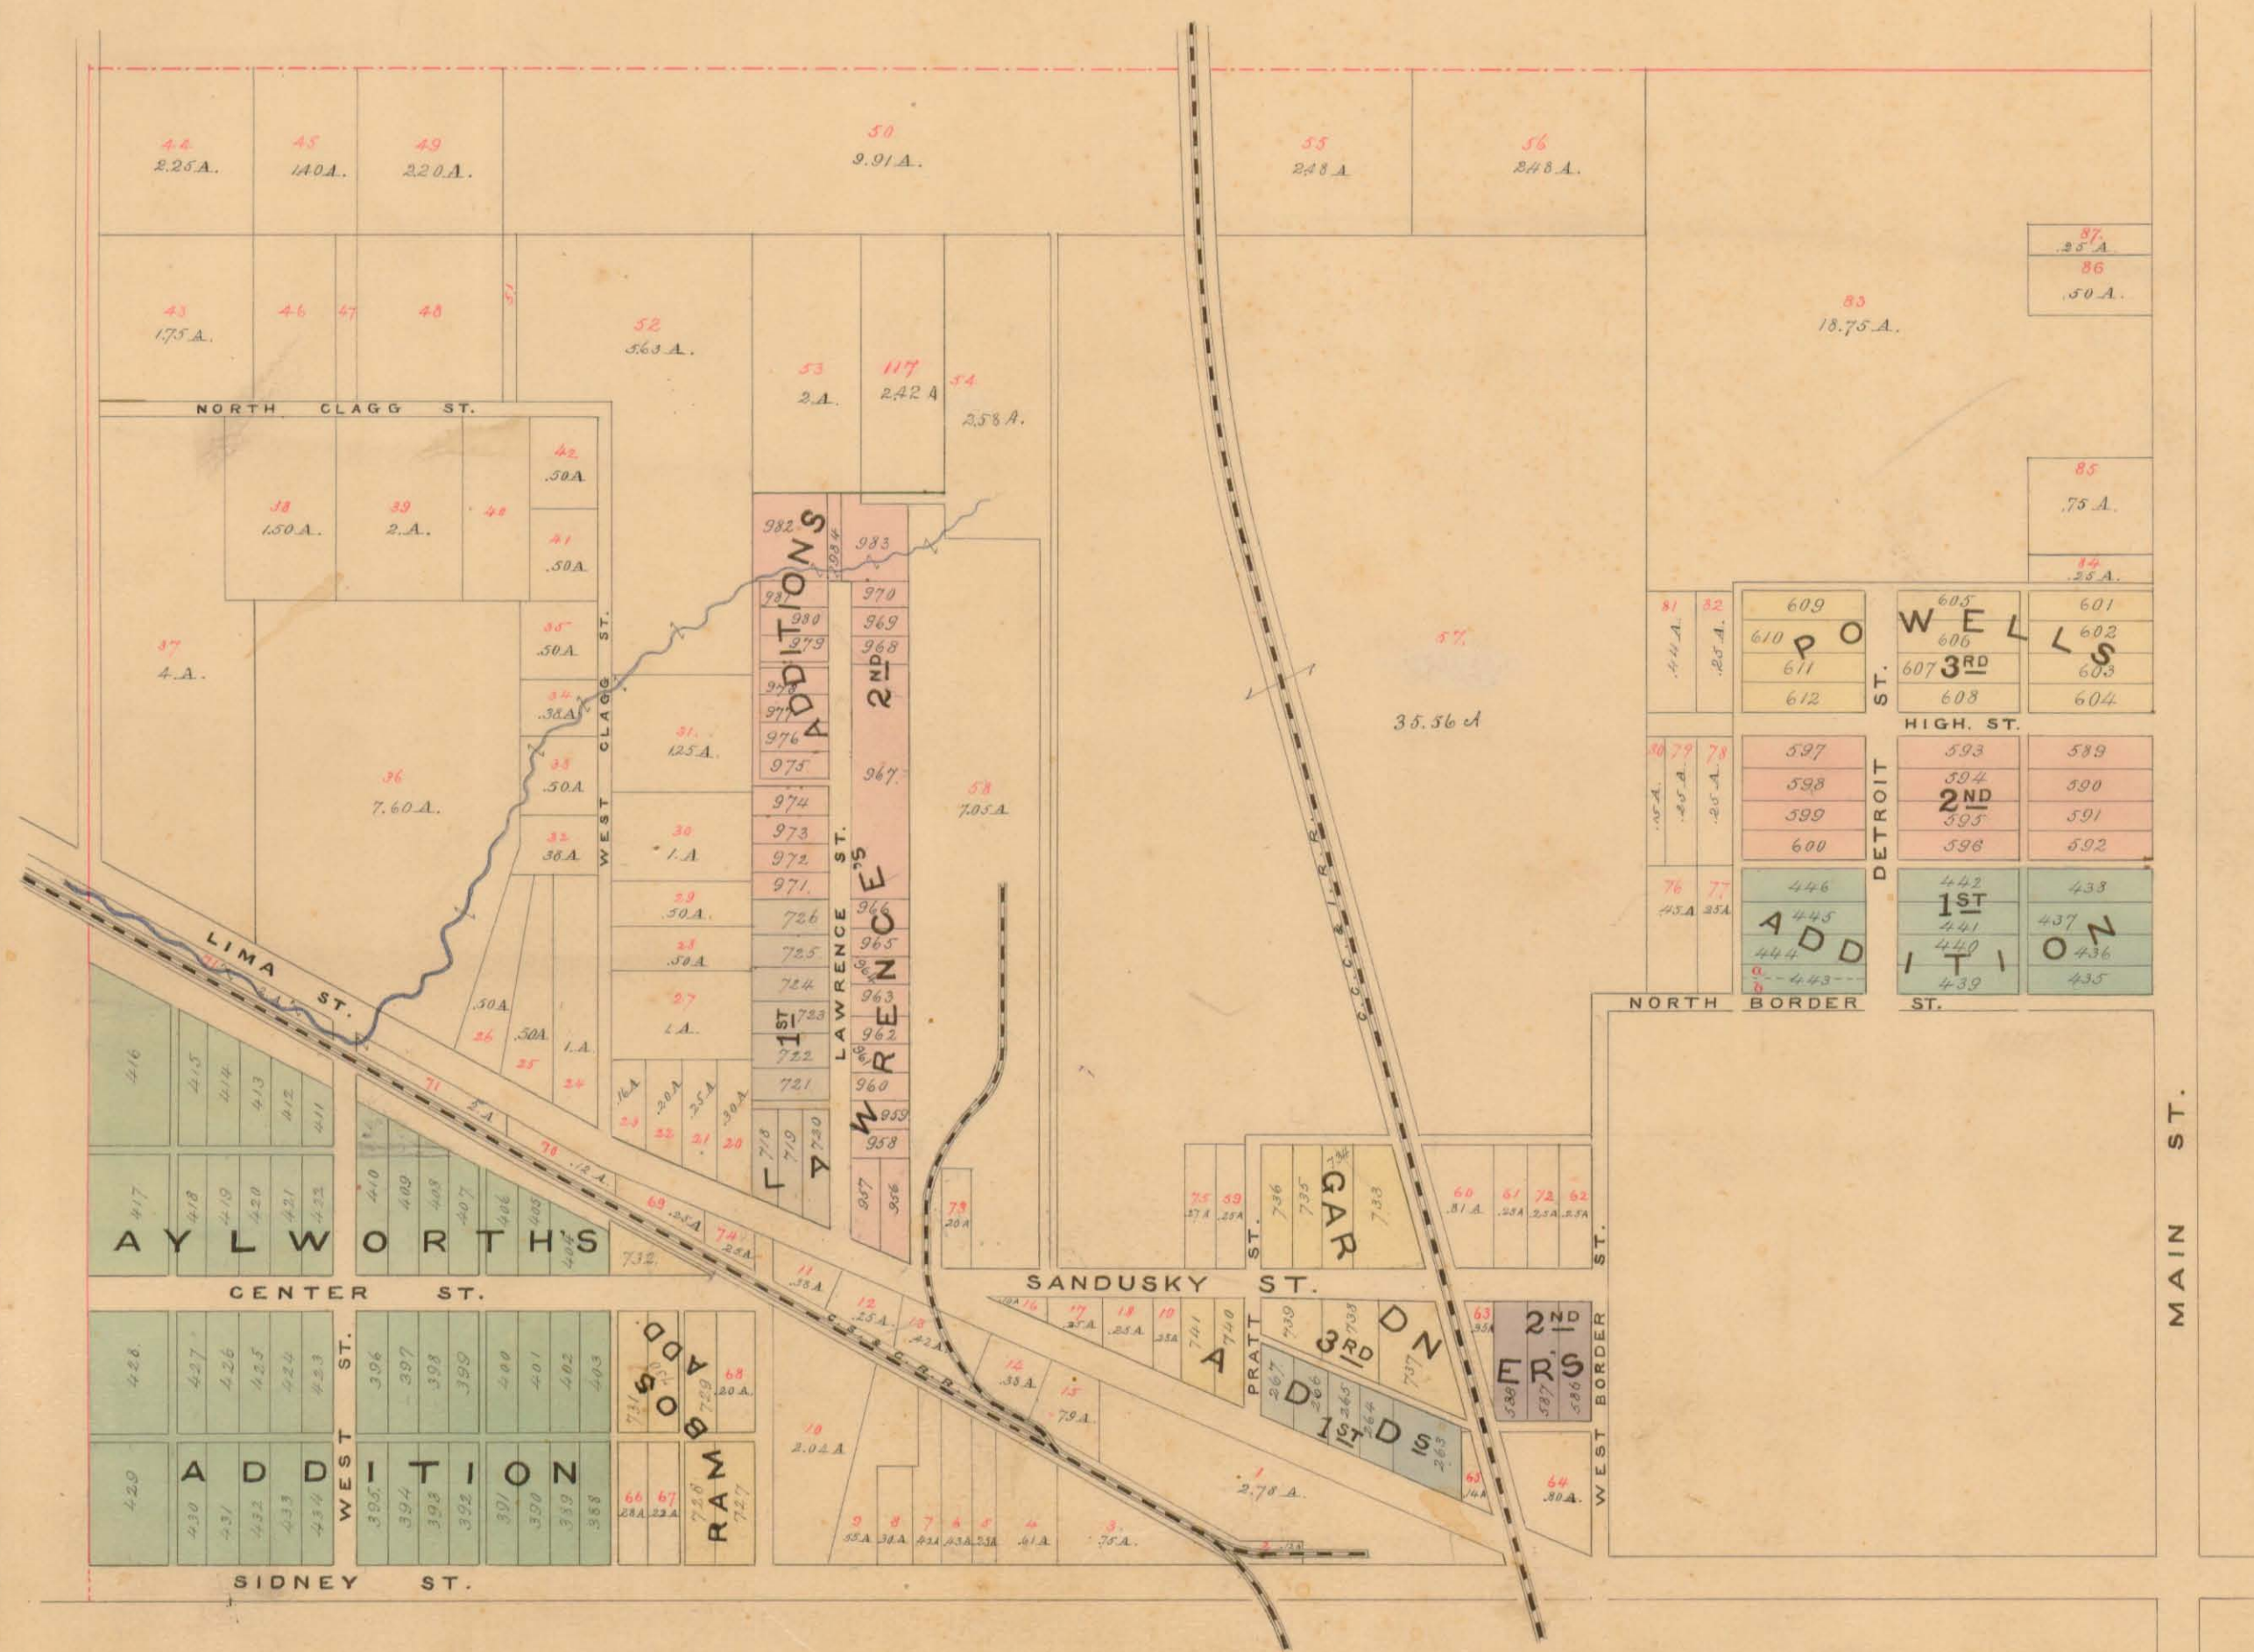

scale. 300 Feet, per inch.

3RD WARD.

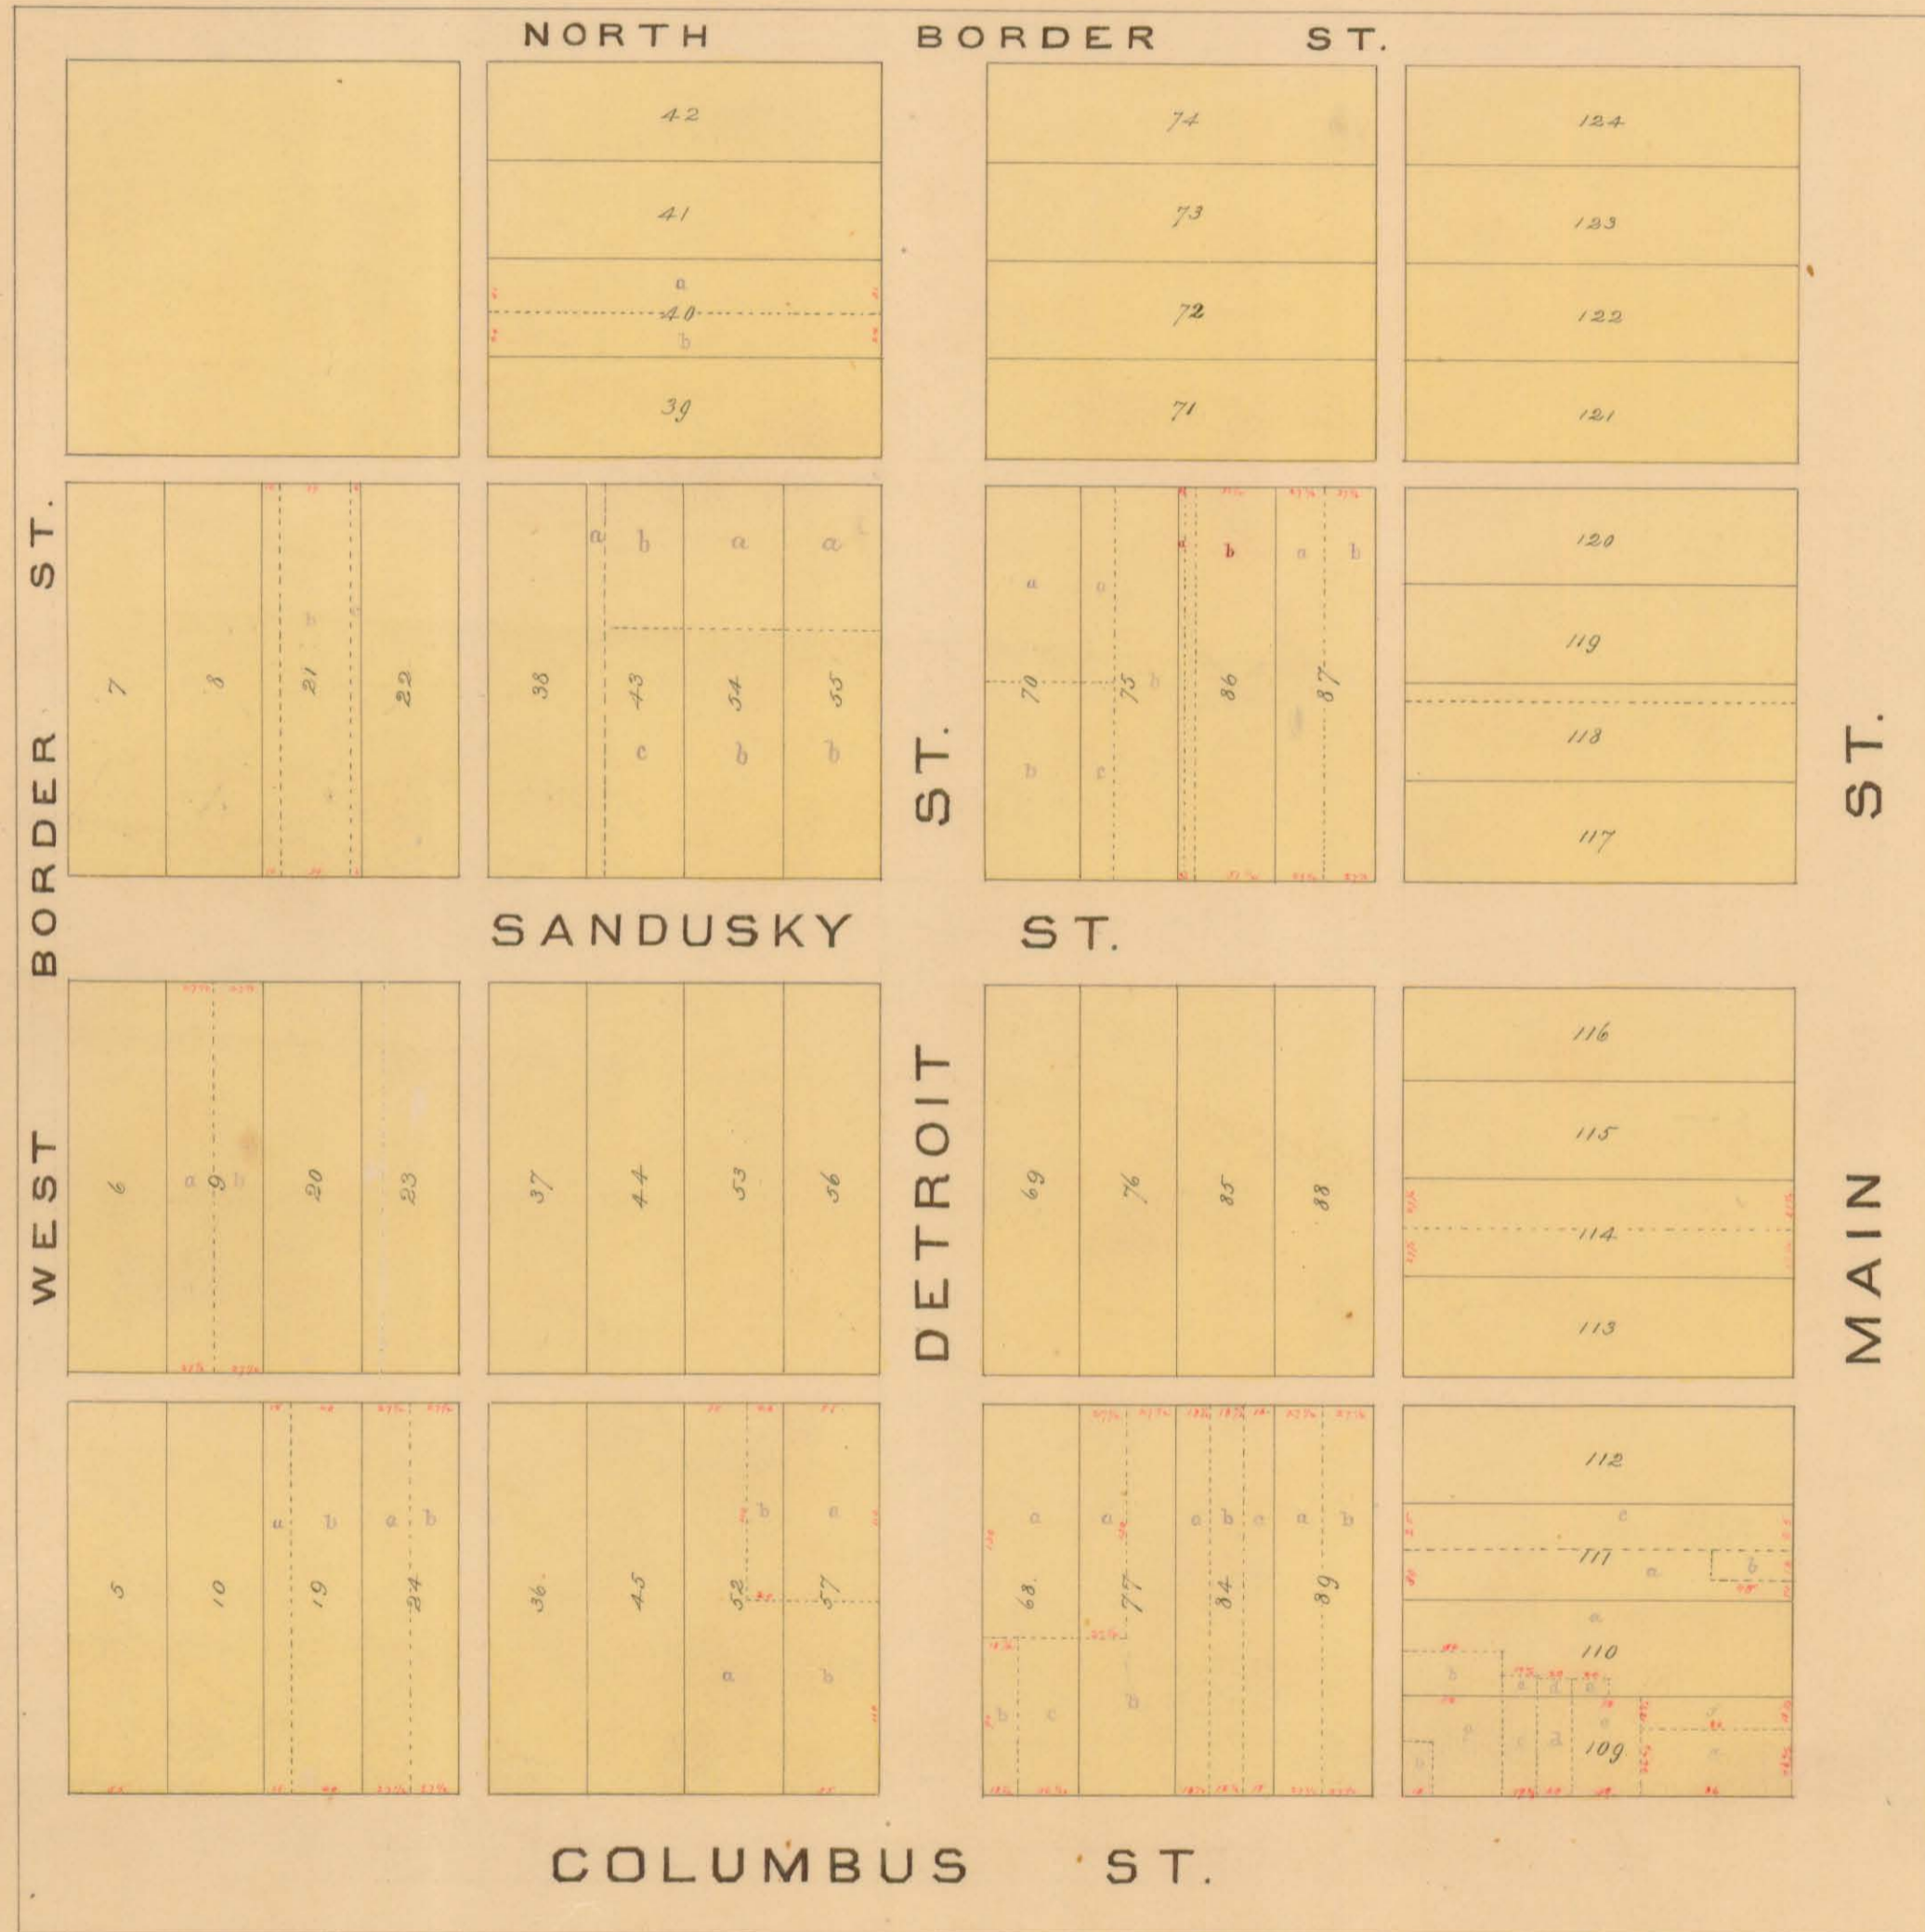

4TH WARD.

