


# Richland

## Index

O. 2.	W. C.	Orig. Proprietor	No Survey	Page	O. 2.	O. 2.	W. C.	Orig. Proprietor	No Survey	Page
1500	mi	Geo Lambert	12277	1		2 1/2	mi	W. H. West	16147	17
1850	"	C. Wallace	13393	2		100	"	John Keuster	13116	17
1333	"	W. Dunn	13332 13341	3		85 1/2	"	J. T. Bayles	13137	17
1400	mi	A. Measie	12178	4		100	"	John Reed	12074	17
1375	"	James Taylor	14288	5		675	"	R. Meaus	9973	17
1450	"	Taylor & Gastlin	11015	5		22	"	Joe Taylor	14568	17
1400	"	Wm. R. Miller	12181	5		1000	"	Geo Clark	9947	18
320	"	Meany Vance	12311	6		1000	"	Same	9948	19
463	"	C. Barrett	10503	6		1000	"	Mc. Sawyer	9949	20
180	"	Lucas & Vance	12278	6		1000	"	Same	9950	21
1000	"	J. Taylor et al	9987	7		1000	"	Same	9951	22
352 1/2	"	N. Burnell	9988	8		1000	"	R. Meaus	9952	23
361	"	Same	9988	8						
285 1/2	"	Same	9988	8						
1000	"	T. Overton	9989	9						
1000	"	W. Meacham	14032	10						
940	"	D. McArthur	9974	11						
1000	"	W. Barrett	10502	11						
1051	"	Walter Dunn	10121 9946 9925	11						
1000	"	C. Jones	9968	12						
1000	"	Taylor & Taylor	9969	13						
1000	"	R. Young	9970	14						
1000	"	Reps. B. Temple	9971	15						
999	"	Gillison & Kirk	9972	16						




Va. Mill. Survey, N<sup>o</sup> 12277, Orig. Prop. Geo. Lambert. Orig. Quan. 1500. A.  
Water Course Miami.

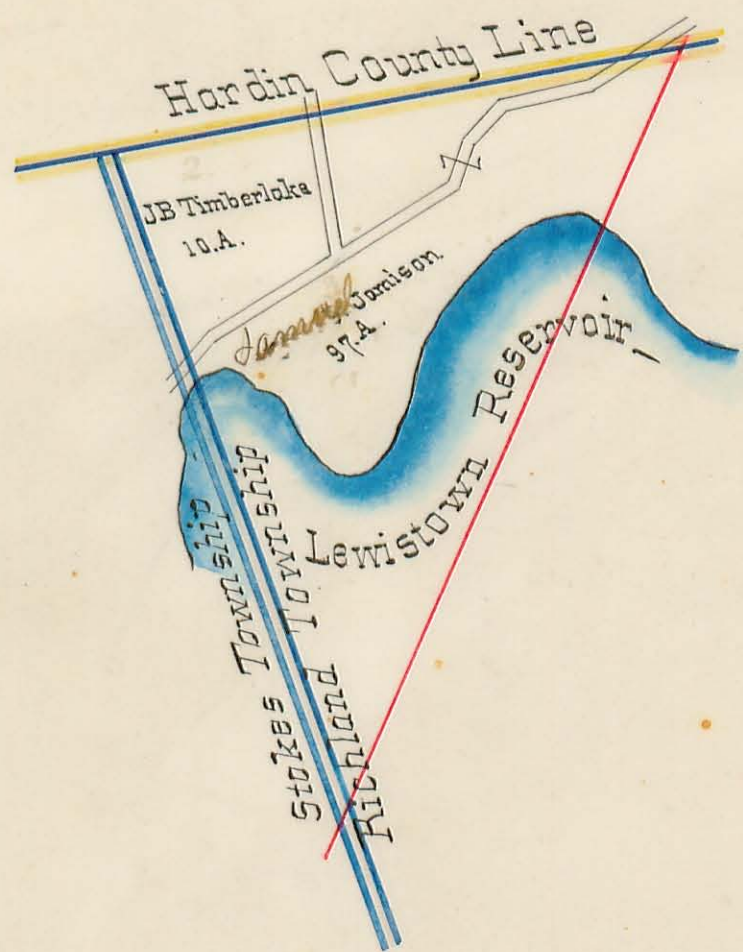



Va. Mil. Survey N<sup>o</sup> 13393. Orig. Prop. C. Wallace. Orig. Quan 850 A.  
Water Course Miami

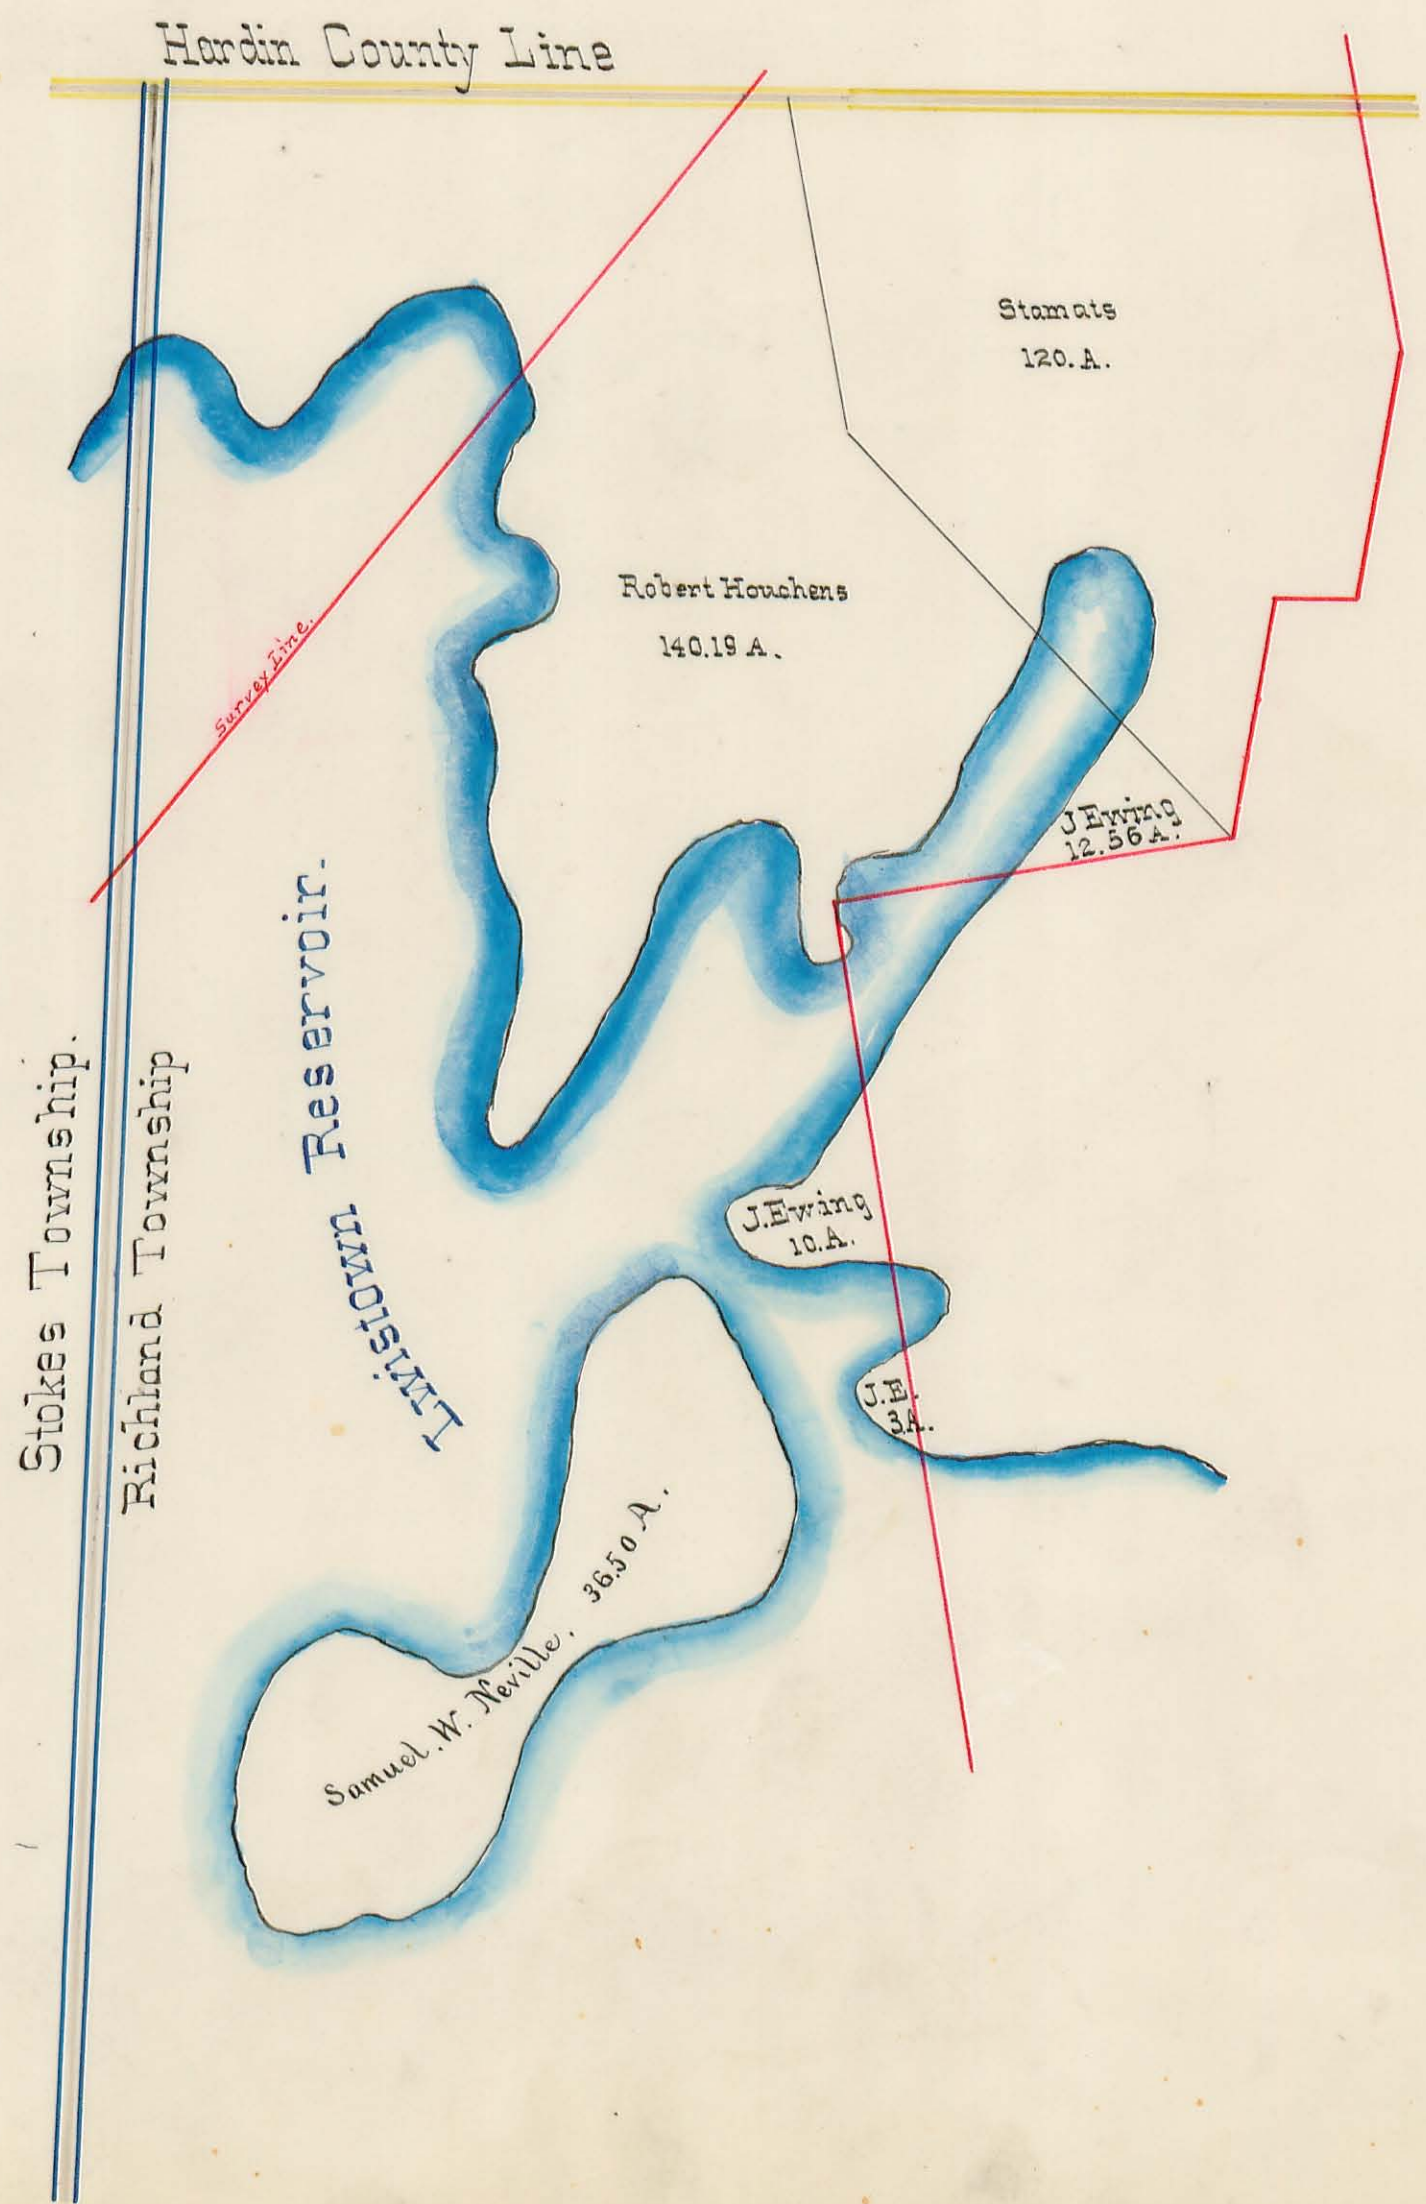

Stokes Township.

Richland Township

Hardin County Line

Survey Line.

Tristown Reservoir.

Stamats  
120 A.

Robert Houshens  
140.19 A.

J. Ewing  
12.56 A.

J. Ewing  
10 A.


J. E.  
2 A.

Samuel W. Neville  
3650 A.



Va. Mil. Survey No. {13334.  
                                  {13341. Orig. Prop W. Dunn. Orig. Quan 333 A.


Water Course Miami.

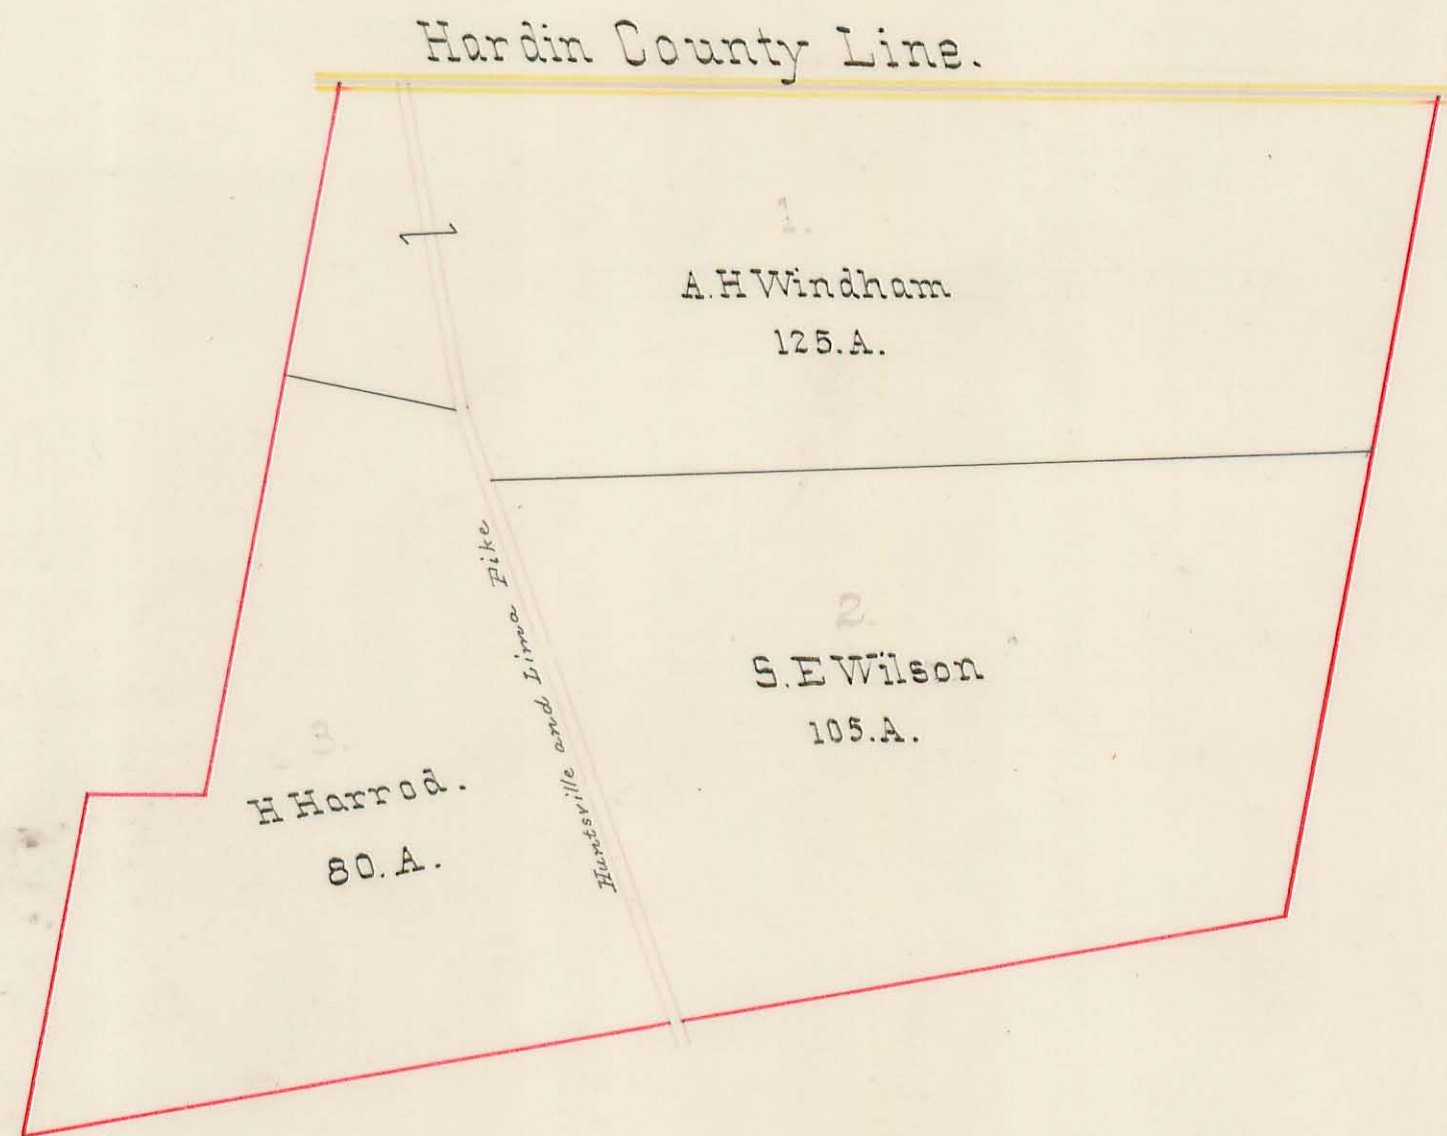




Va Mil Surv. No 12178. Orig Quan 400. A. — Orig Prop. N. Massie.

Water Course Miami.

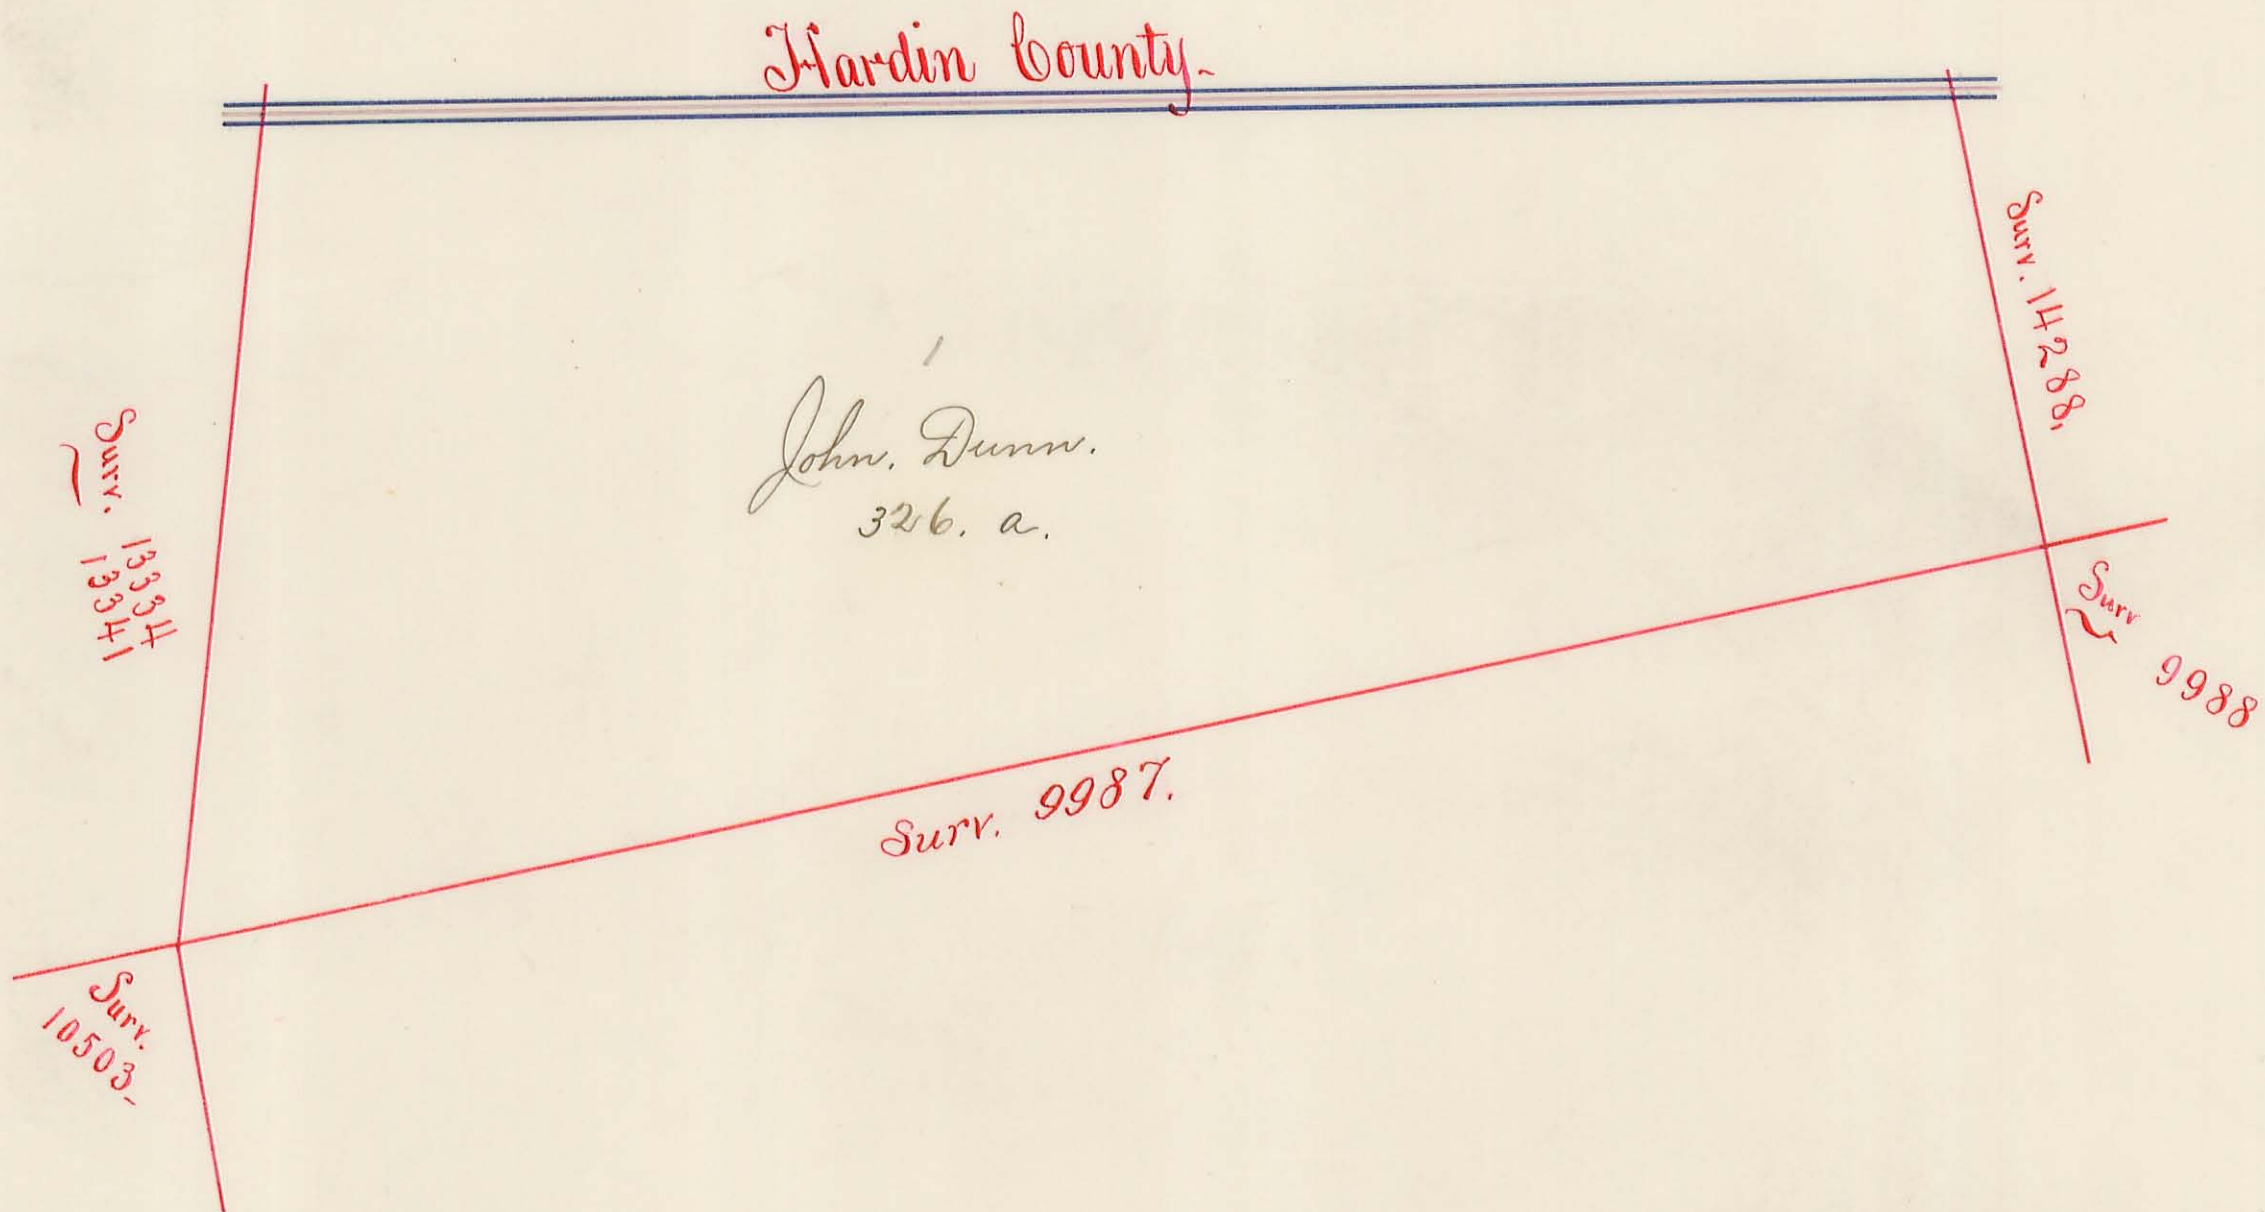





5. Va Mil. Surv No. 14288, Orig Prop. James Taylor. Orig Quan 37. a. Water Course Miami-  
 " " " " 11015. " " Taylor & Gaskins " " 450 " " " "  
 " " " " 12181. " " Wm R Miller. " " 400 " " " "

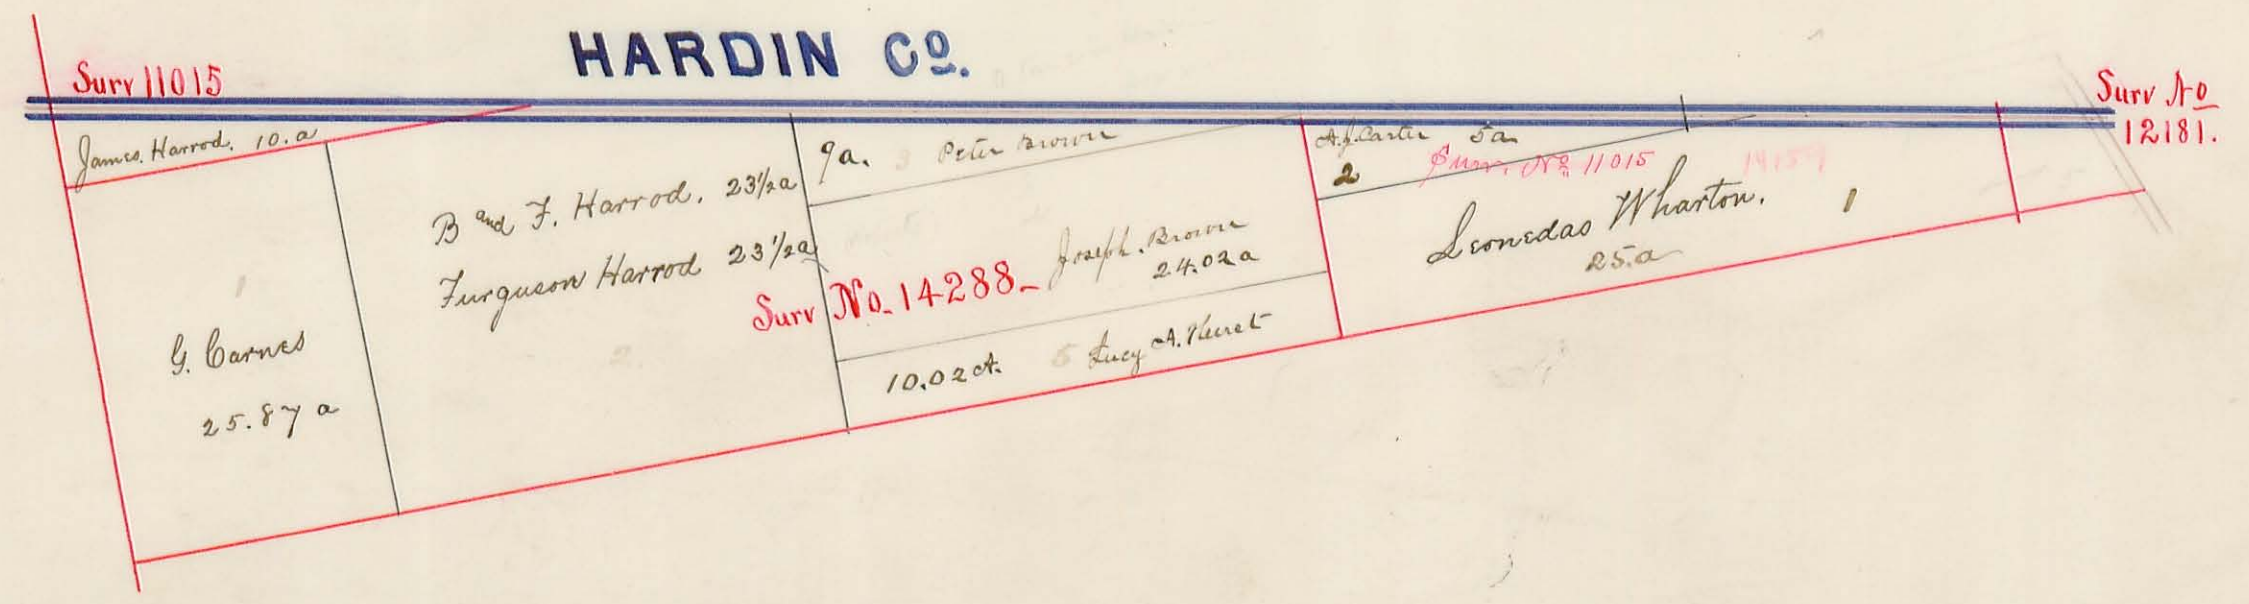




Va. Mil. Surv. No. 10503. Orig. Prop. C. Barrett. Orig. Quan. 463 A.  
 {12278} Lucas & Vance. 500 A.  
 {12311} Water Course Miami.

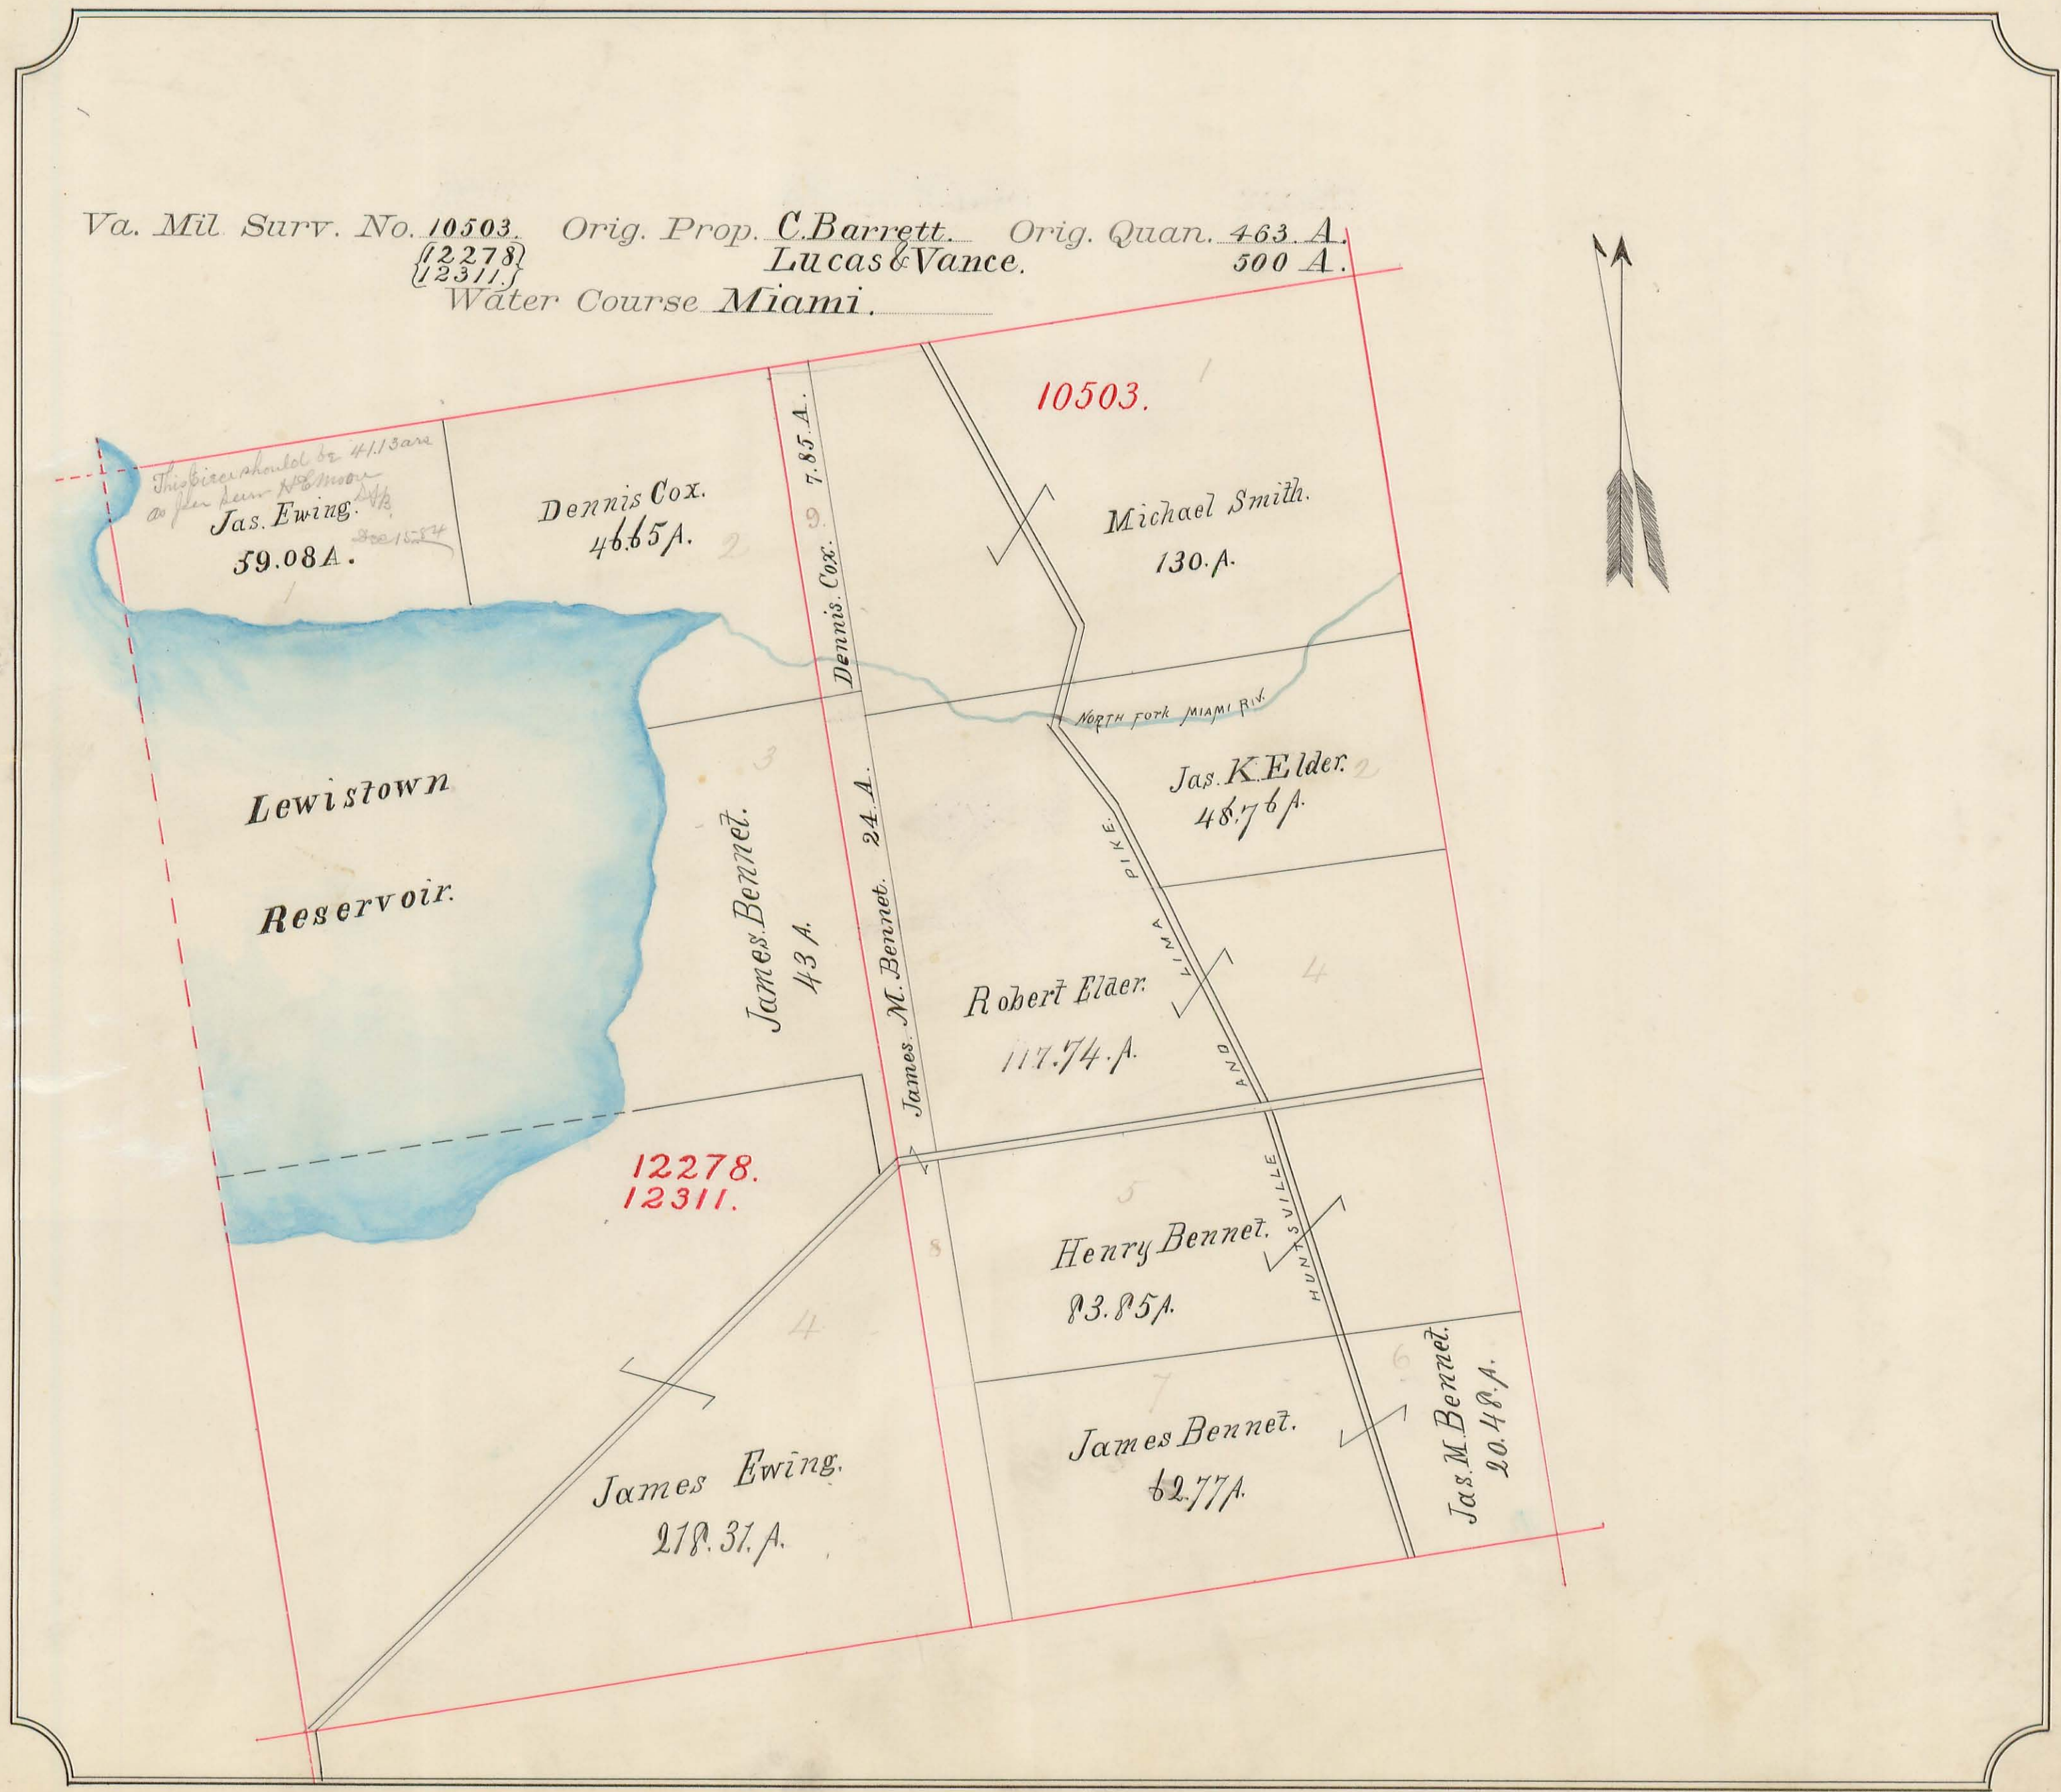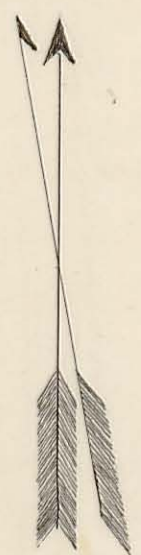



Va. Mil. Surv. No. 9987 Orig. Prop. J Taylor et al Orig. Quan. 551 1/2 A.  
Water Course Miami Wm Robertson " " 449.

7

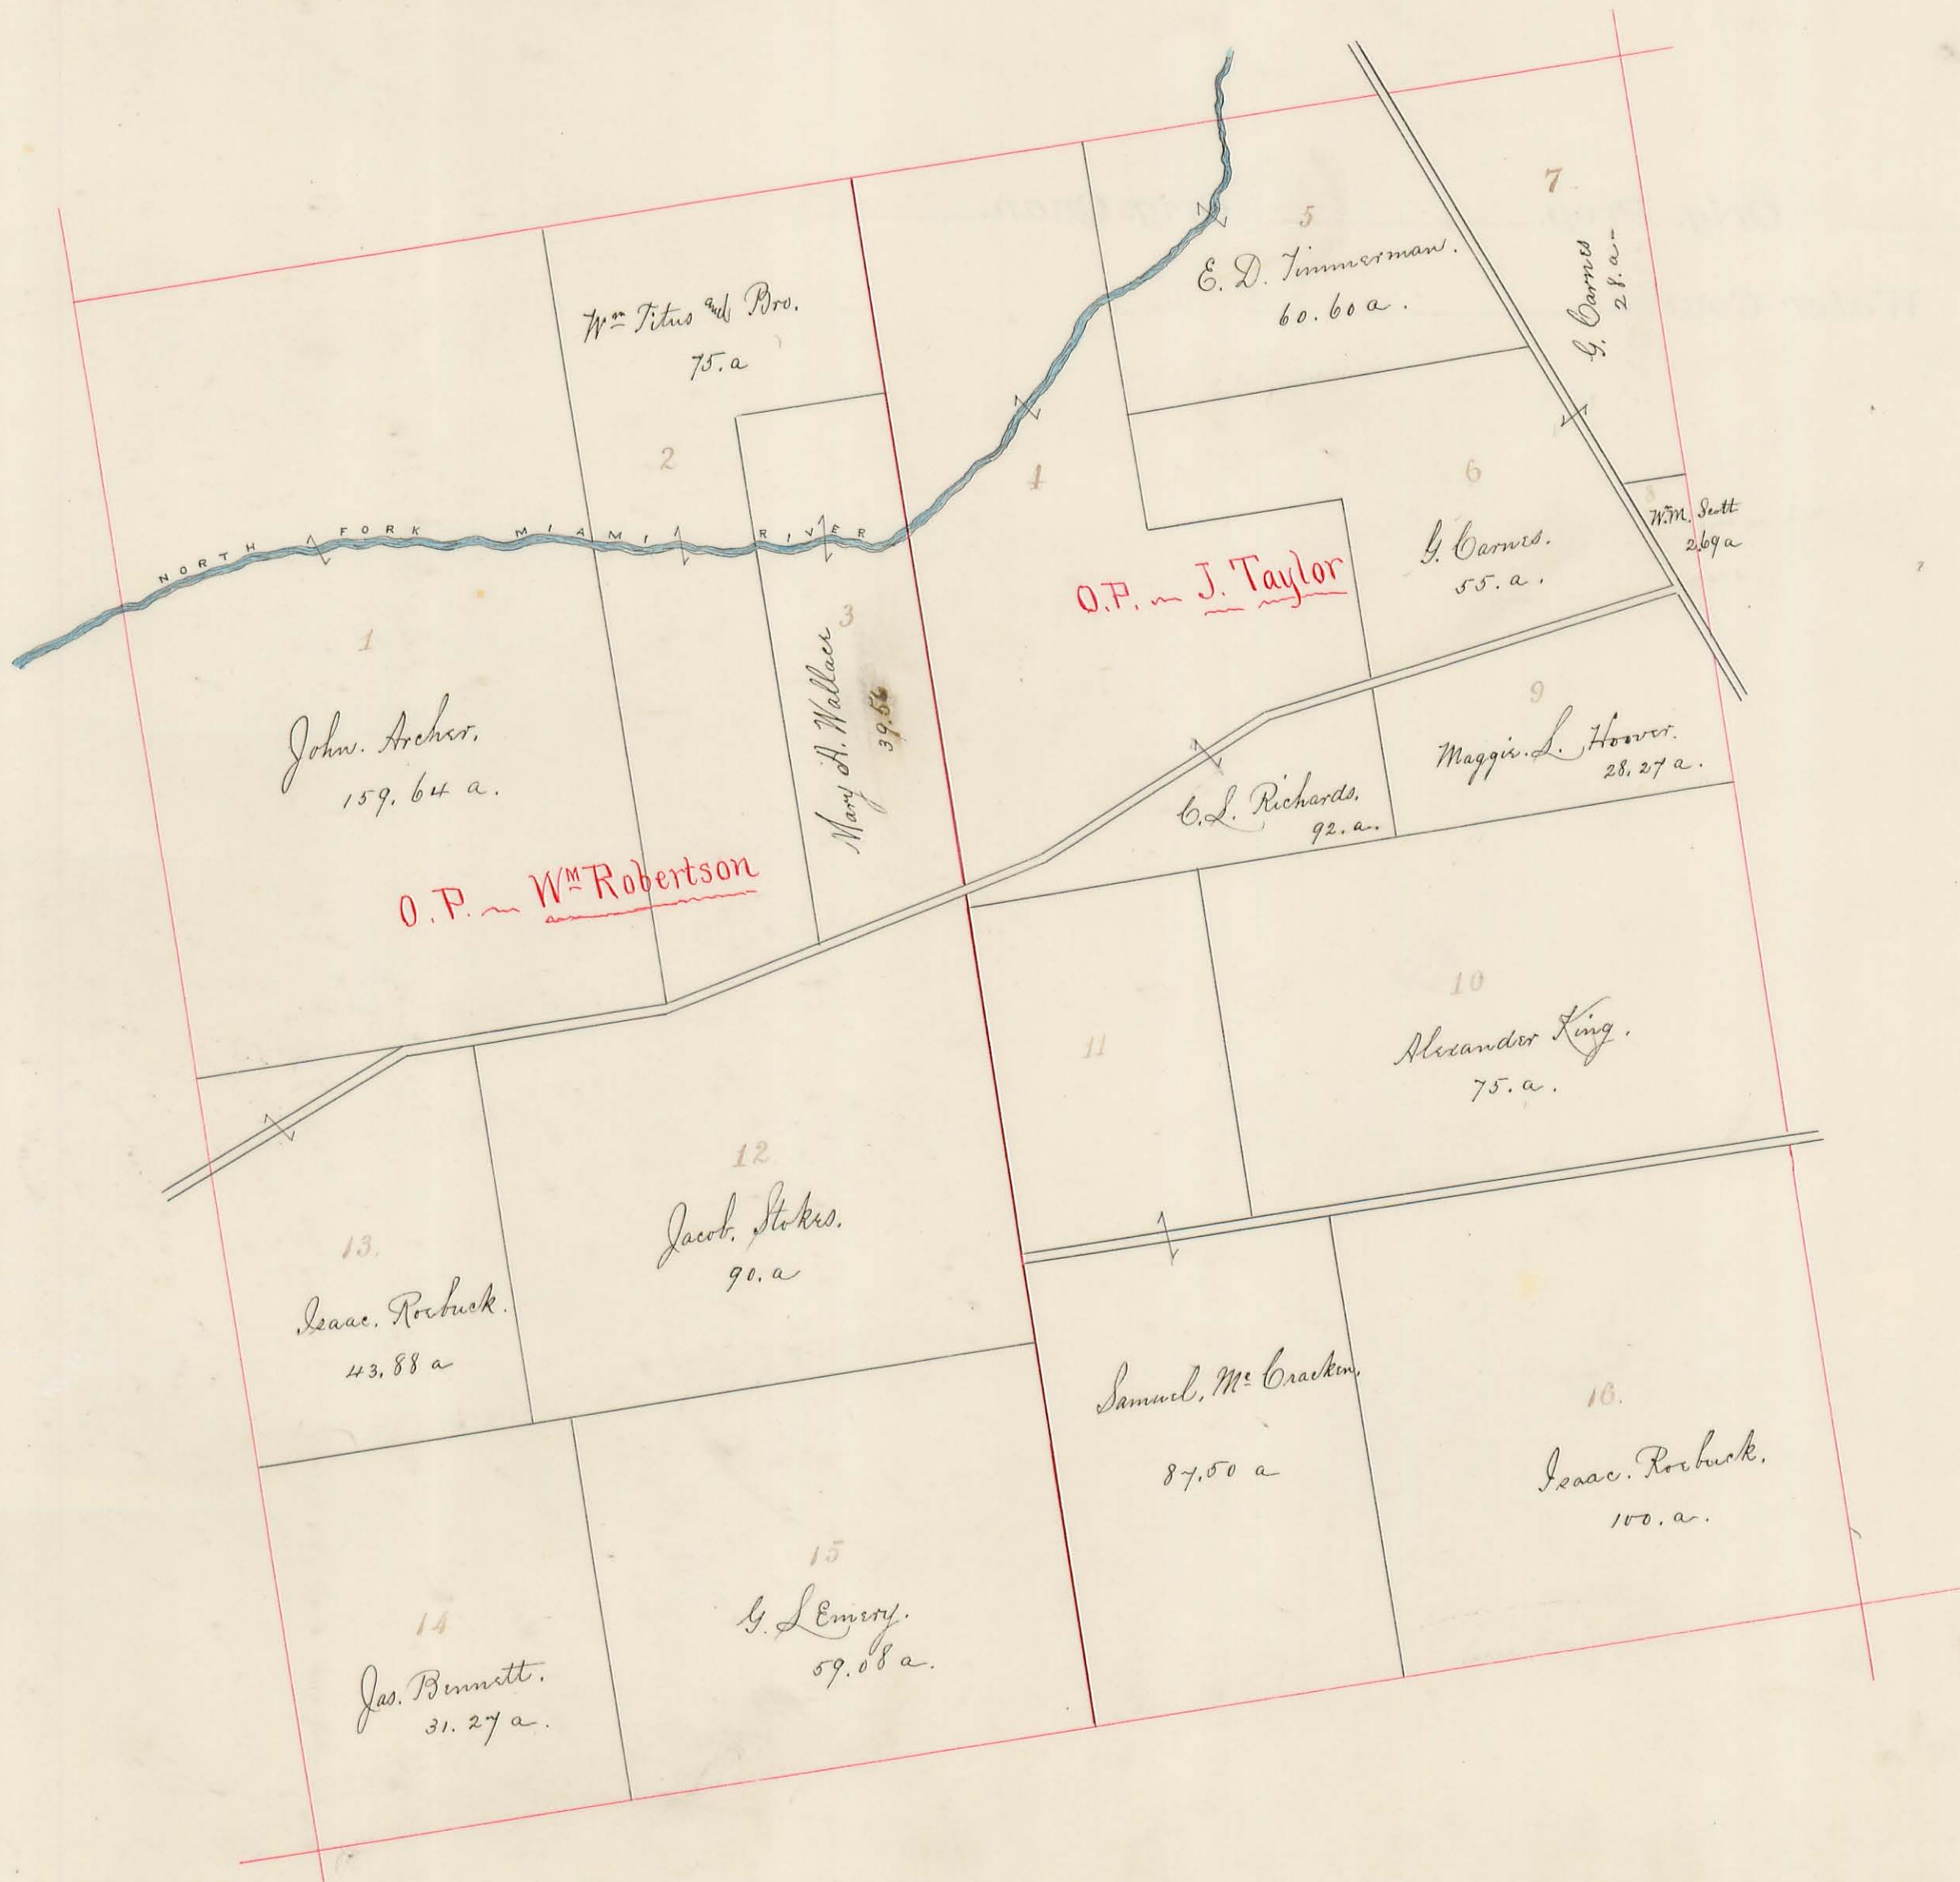



Va. Mil. Surv. No. 9988. Orig. Prop. N. Burrell. Orig. Quan. 352 1/3 A.

361  
286 2/3

8.


Water Course Miami





Va. Mil. Surv. No. 9989 Orig. Prop. T. Overton. Orig. Quan. 1000. A.  
" " " 12181 " " W<sup>m</sup> R. Miller " " 400. "

9.

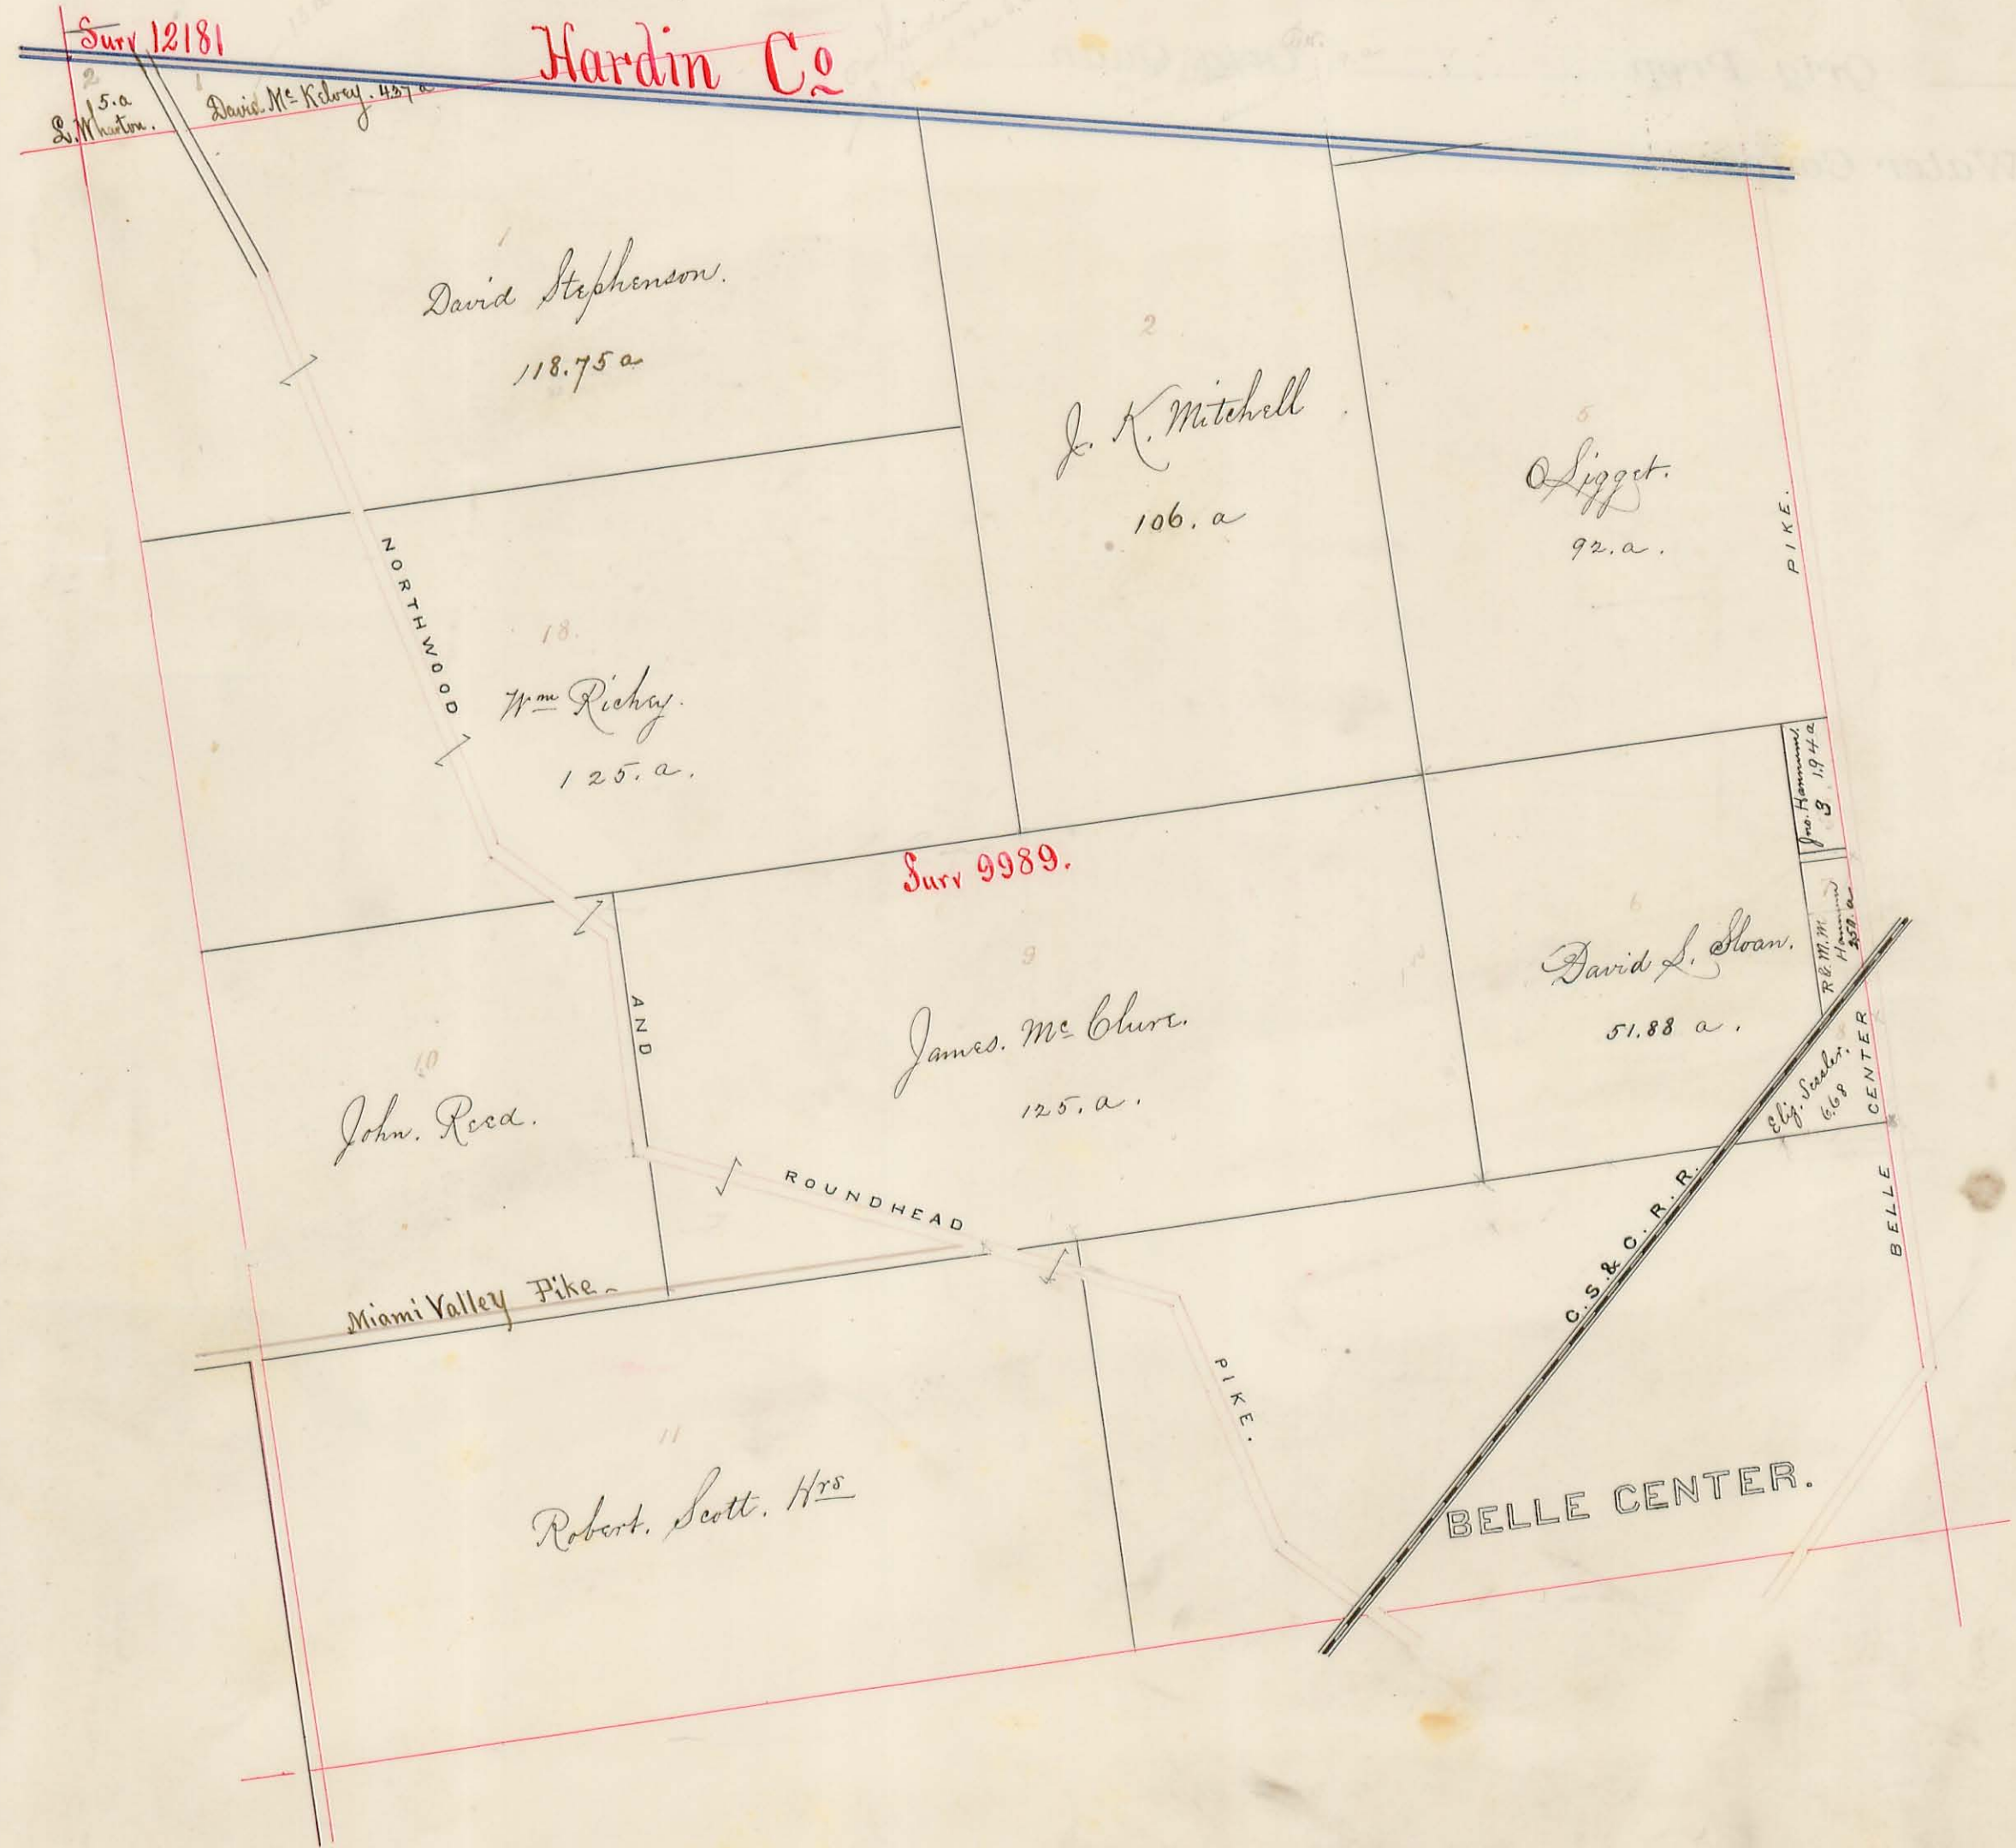

11250



Va. Mil. Surv. No. 14032. Orig. Prop. W Madison. Orig. Quan. 1000. A.

10.


Water Course Big Miami.





9974. ----- D. M.<sup>c</sup> Arthur. ----- 940 A.  
 Va. Mil. Surv. No. { 10121. } 10502. W<sup>m</sup> Barrett. 1000 A.  
 { 9946. } Orig. Prop. Walter. Dum. Orig. Quan. 1051 A.  
 { 9925 }

Water Course Miami.

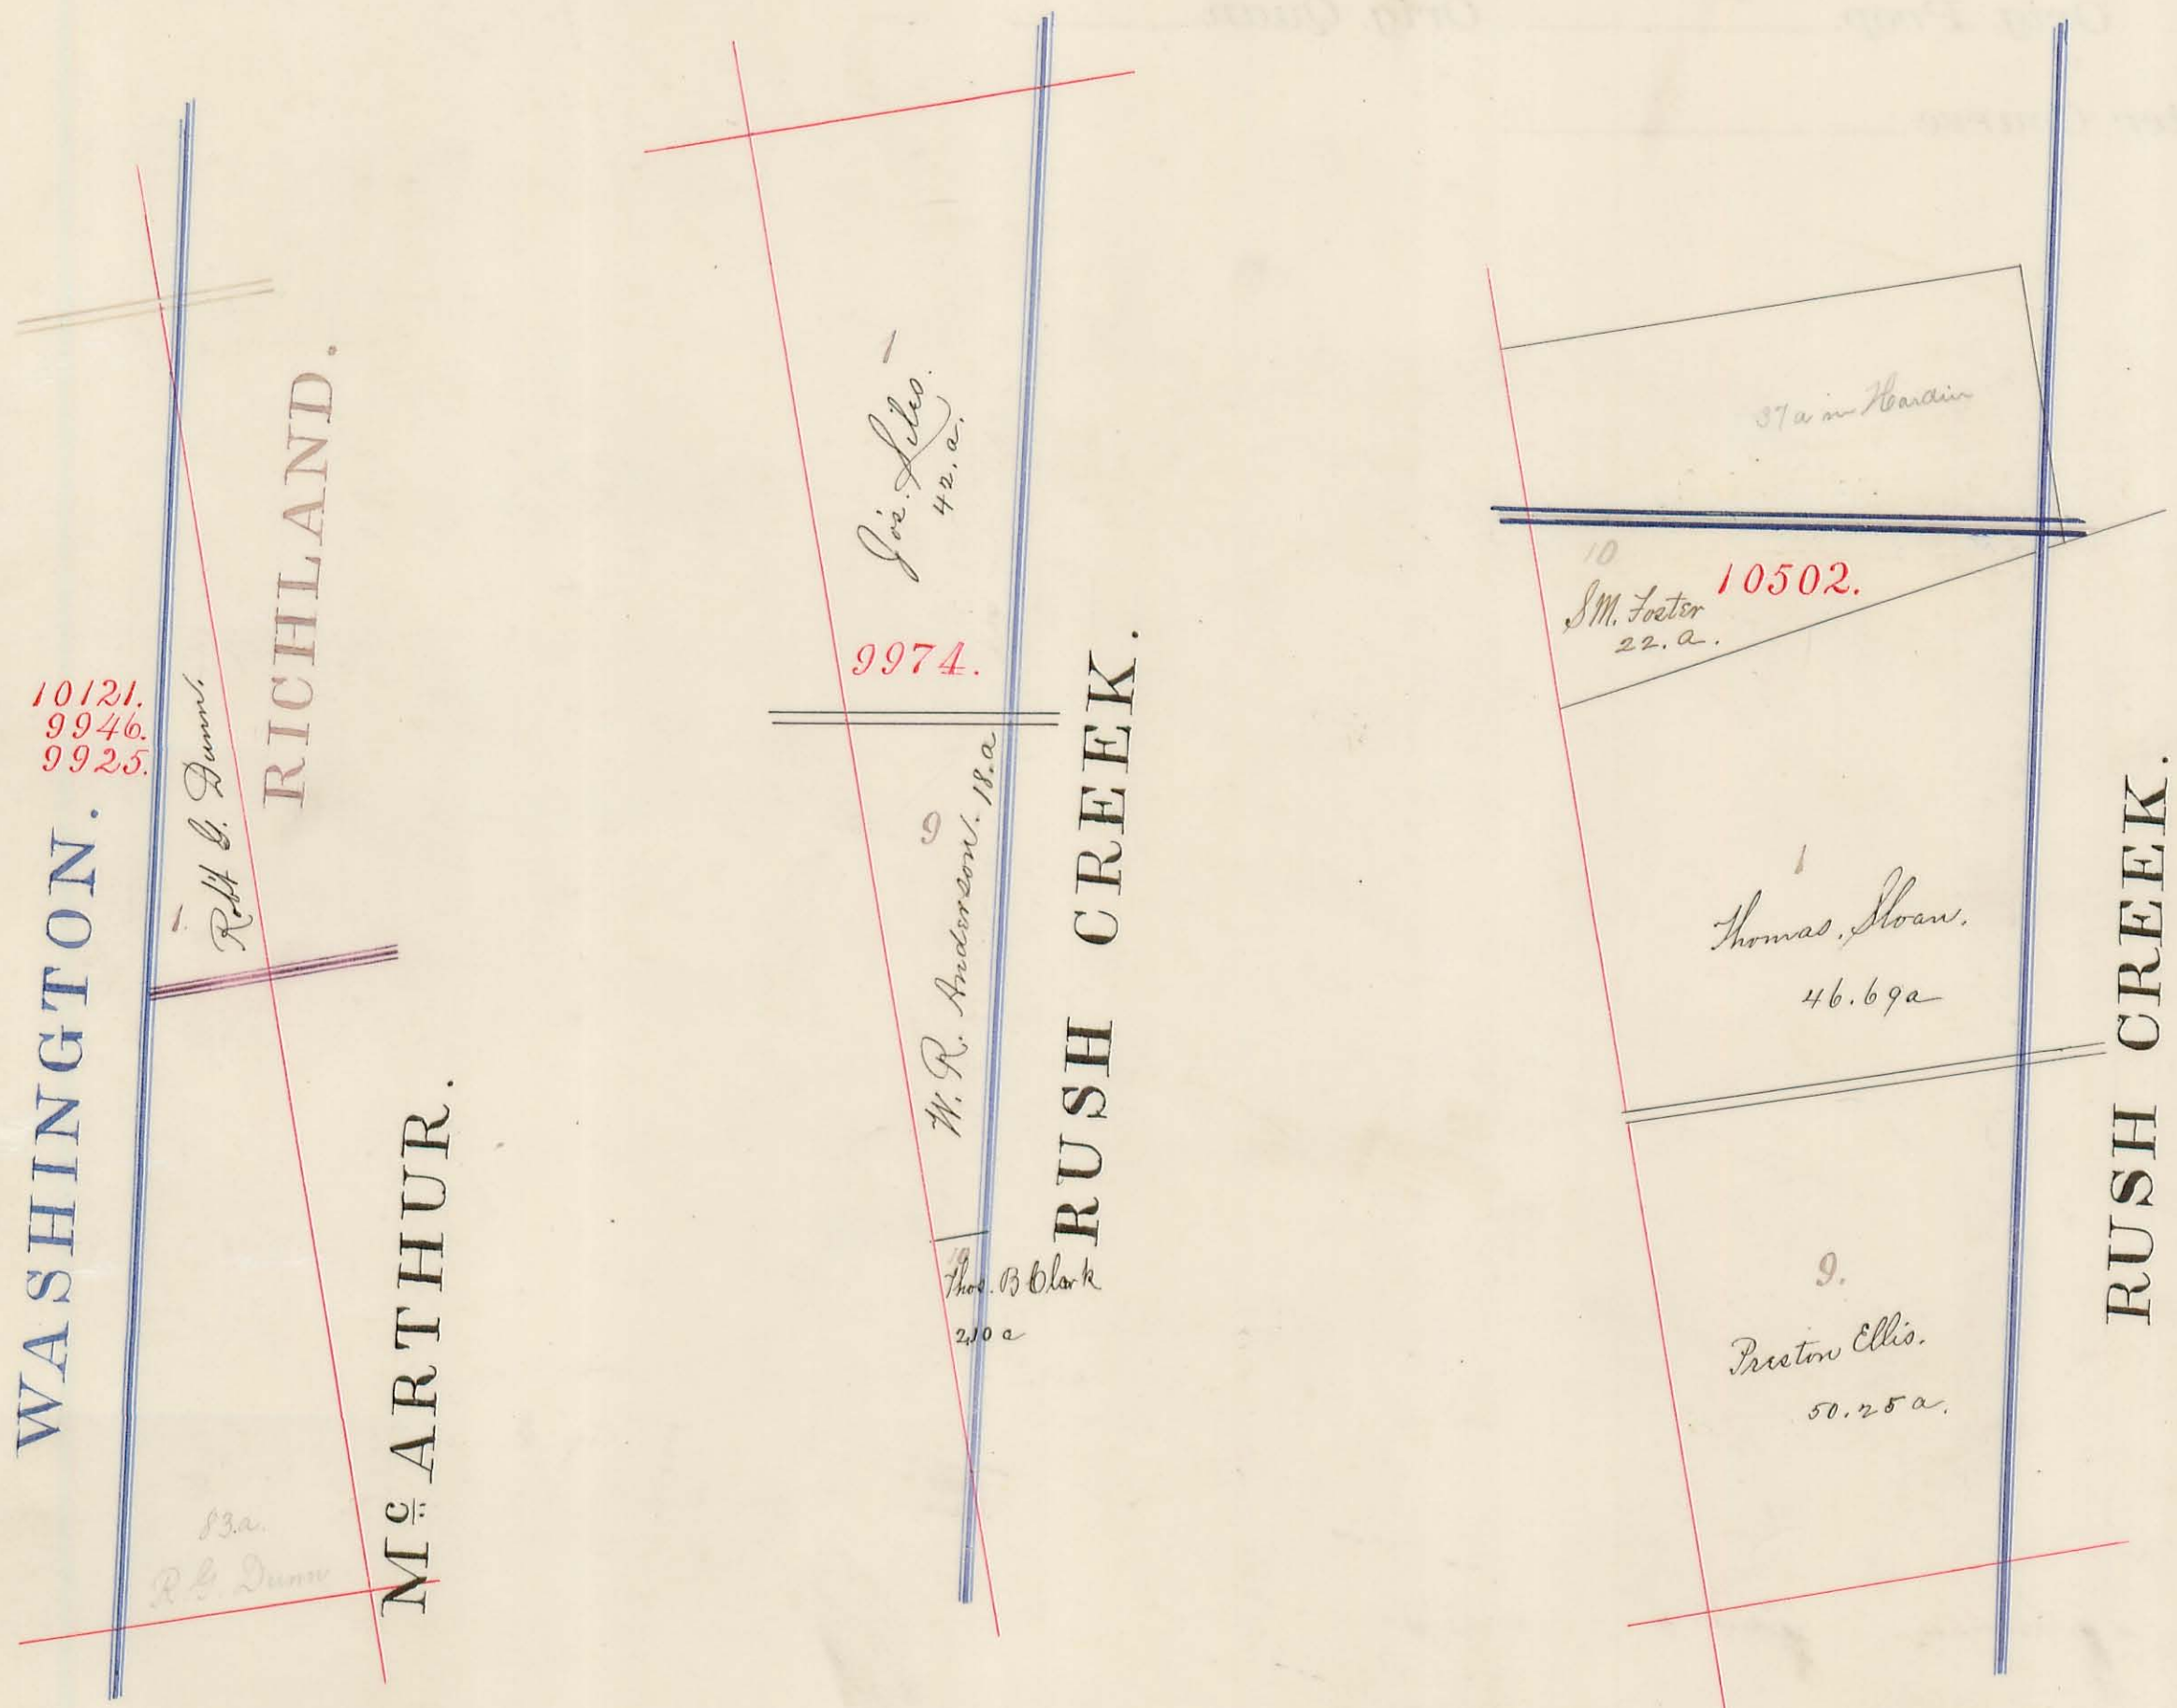



Water Course Miami.



WASHINGTON TP.

LEWISTOWN

RESERVOIR

W. H. Russell.  
18.58 a.

James Russell.  
167 a.

John Fry.  
86 a.

Ellen O. Bonner.  
76.19 a.

Mary Watt.  
34.19 a.

W. O. J. J. Jendry.  
42 a.


John Fry.  
151.19 a.

James Patterson.  
68.10 a.

W. H. Russell  
10.35 a.



Water Course Miami.

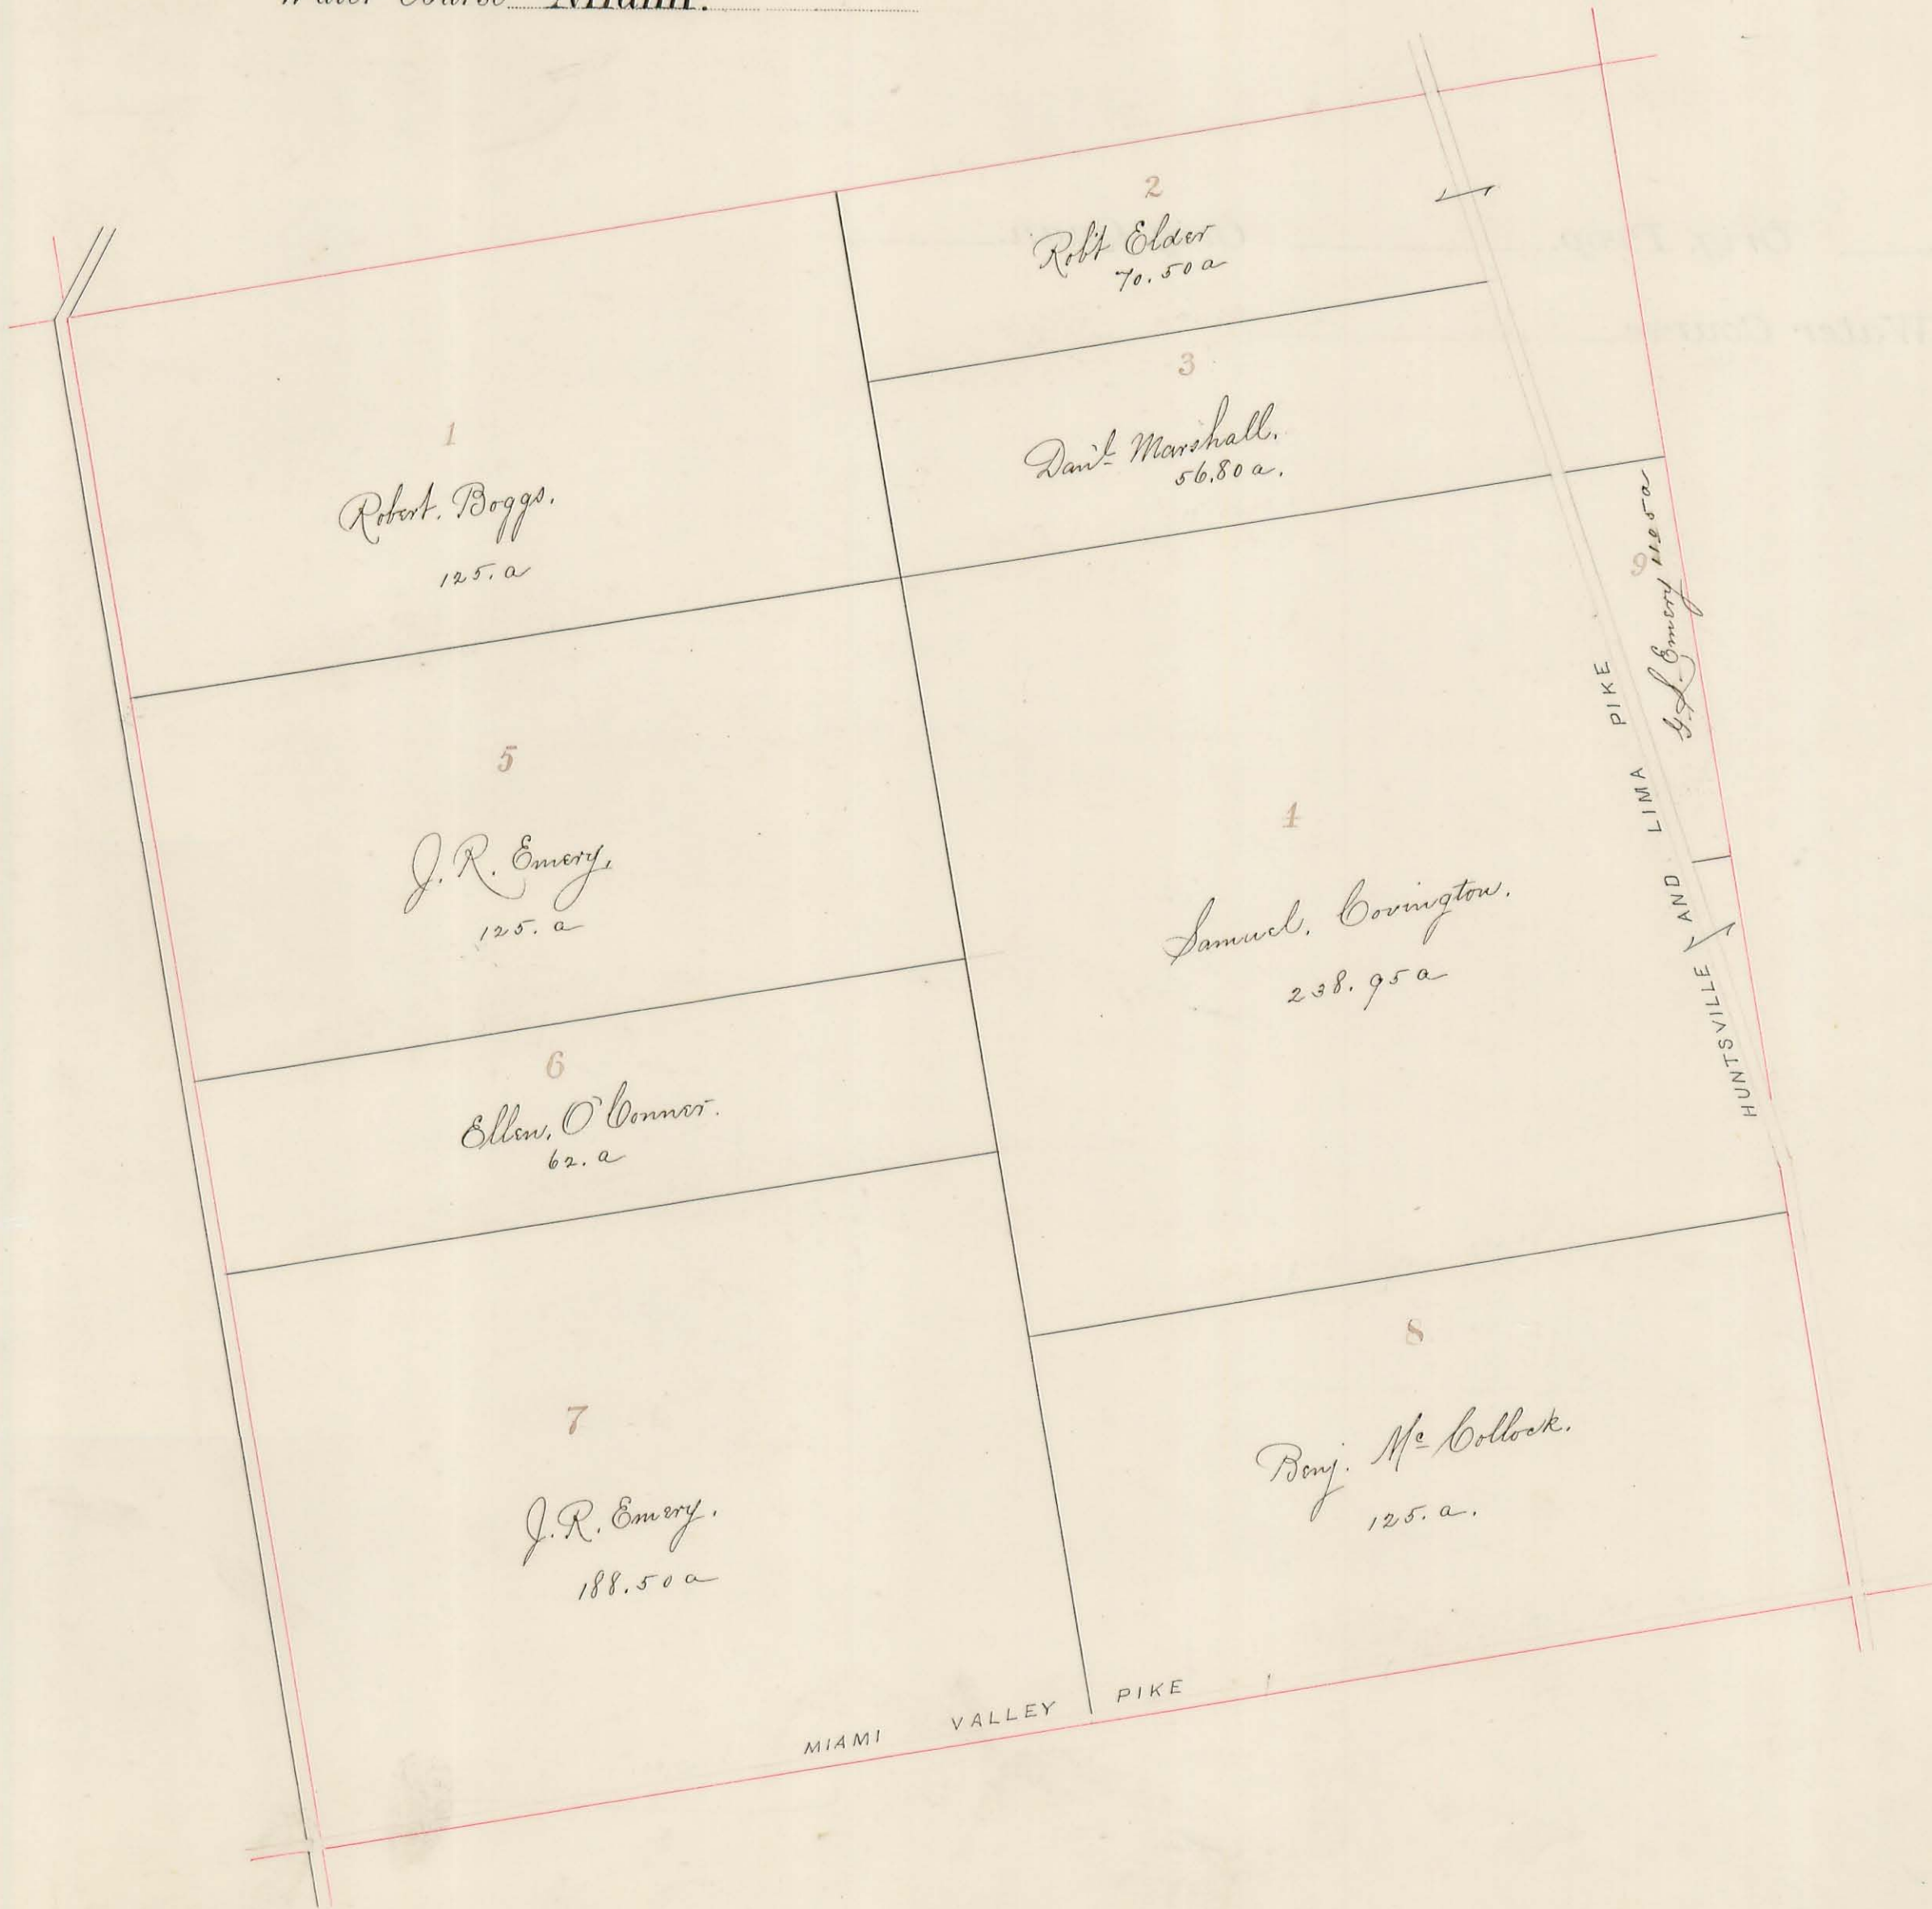




Water Course Miami.






Water Course Miami.

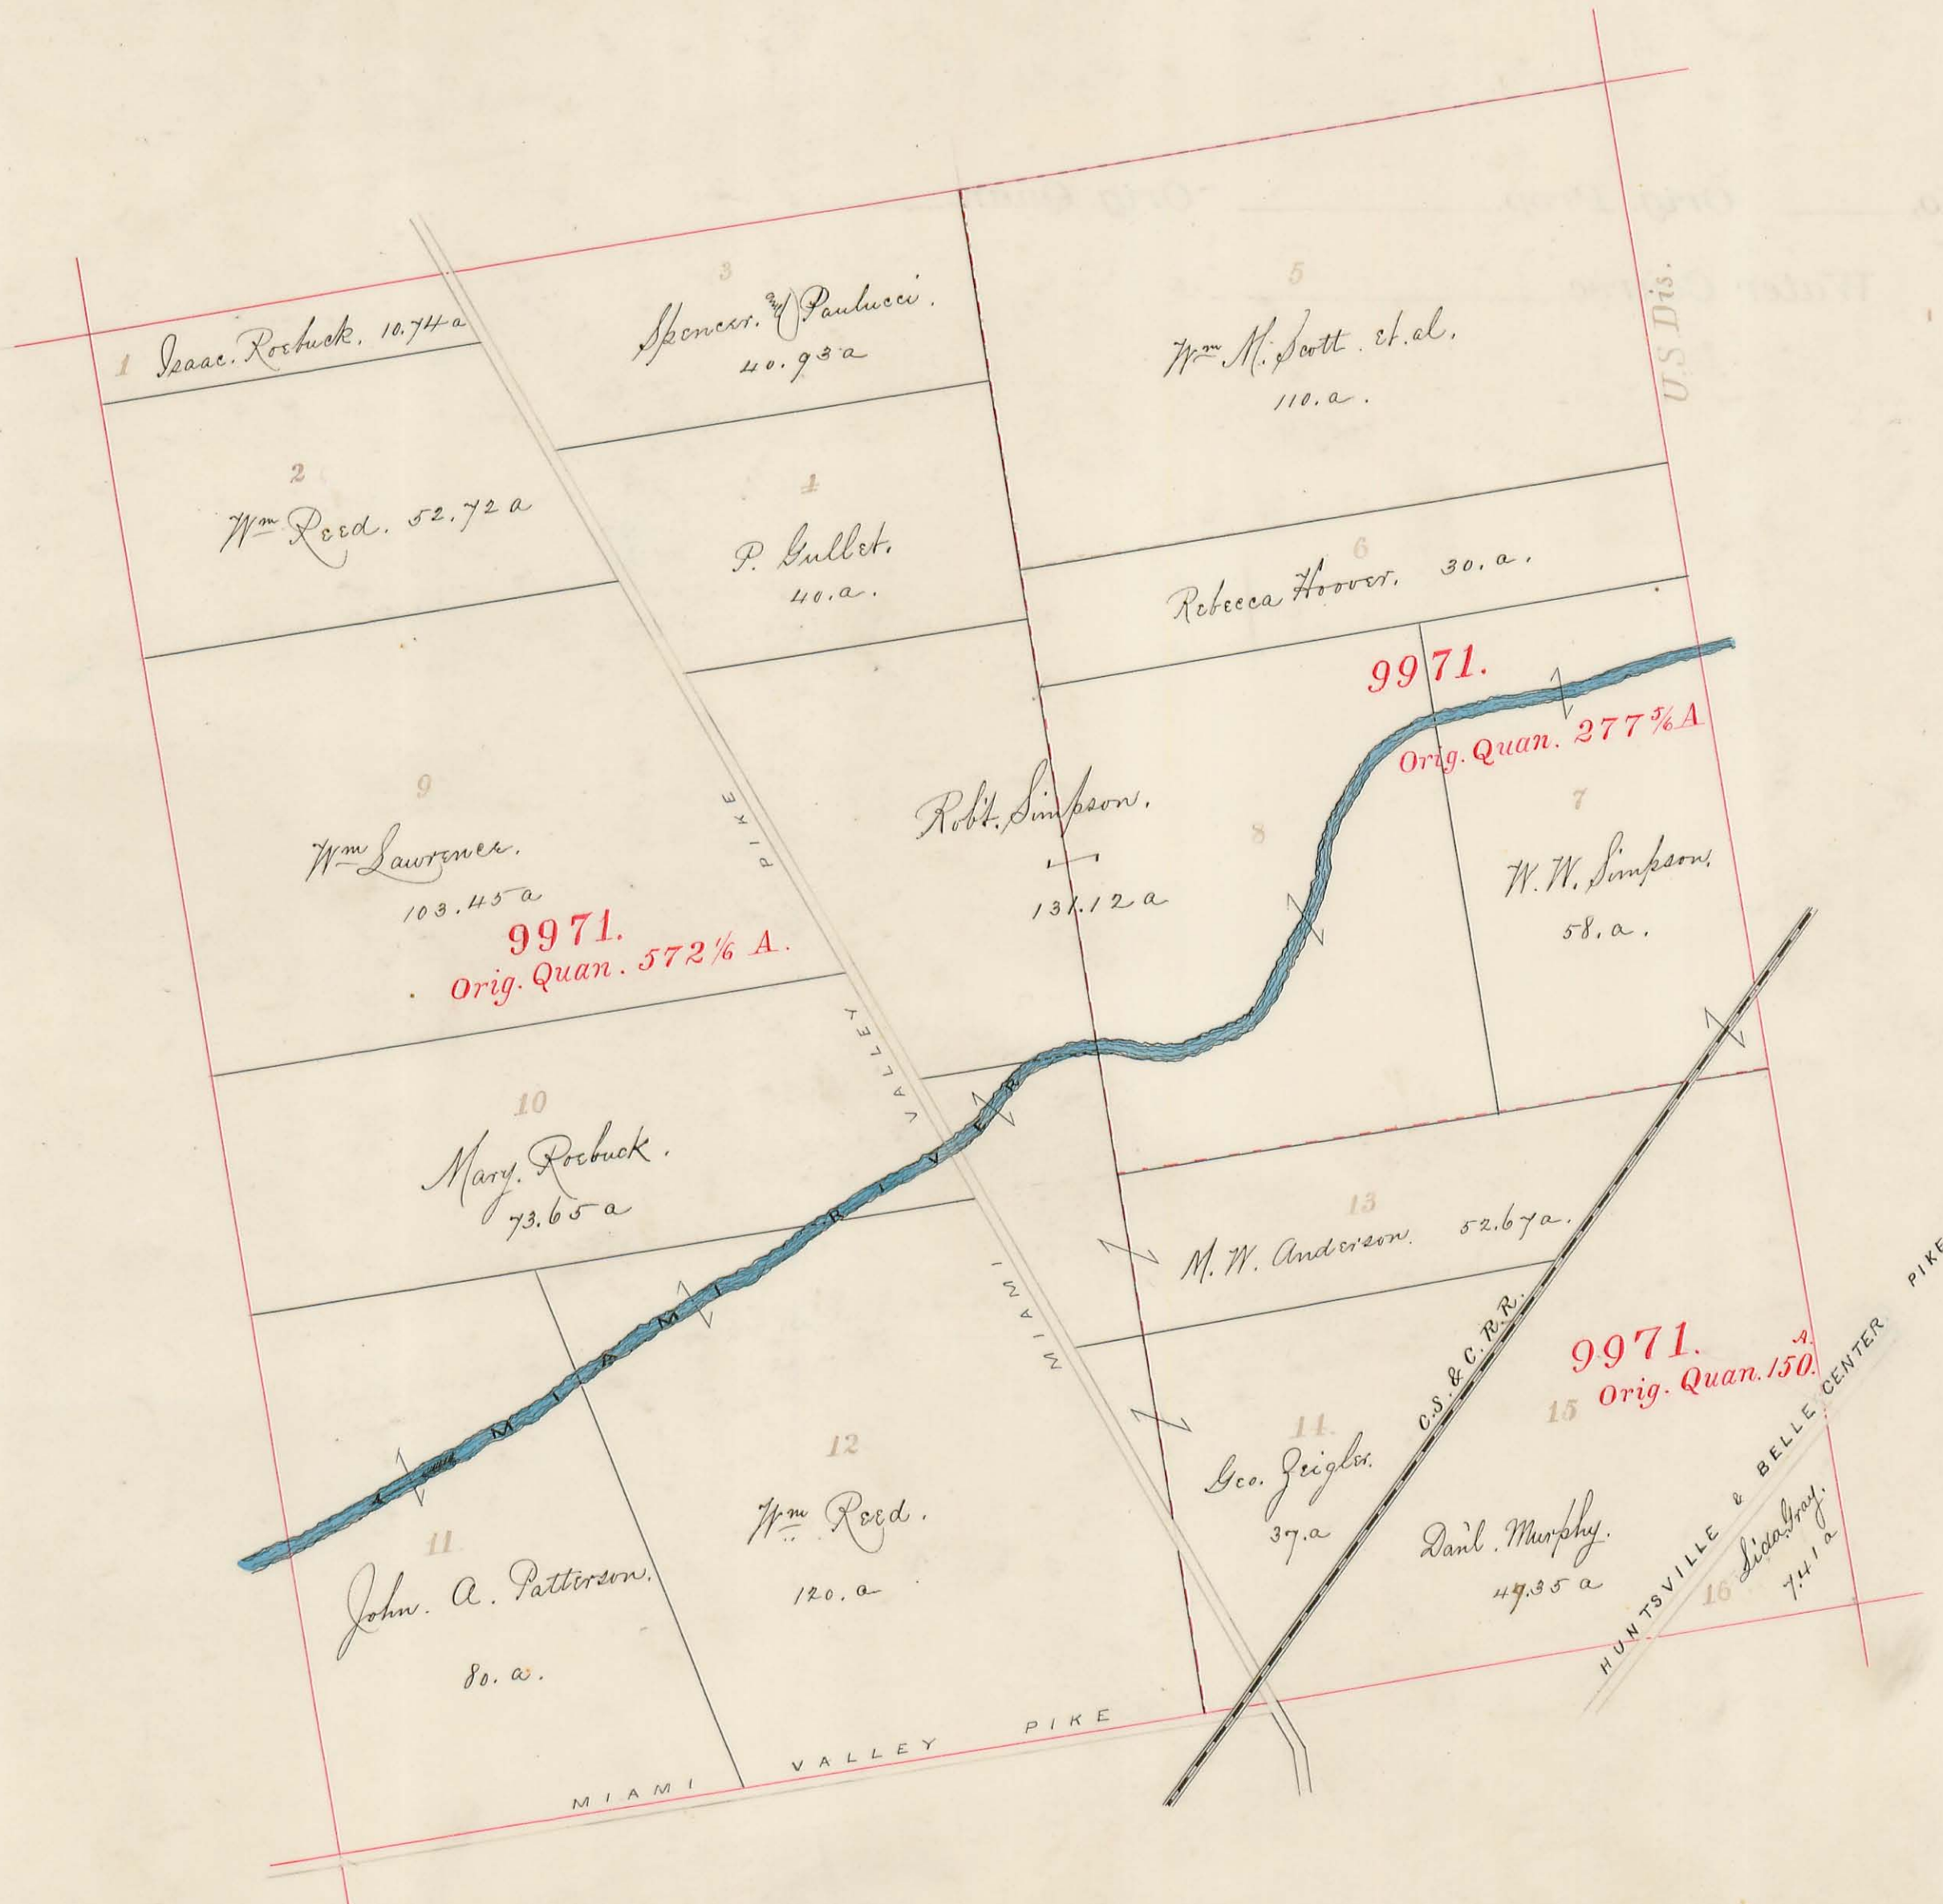



Water Course Miami.

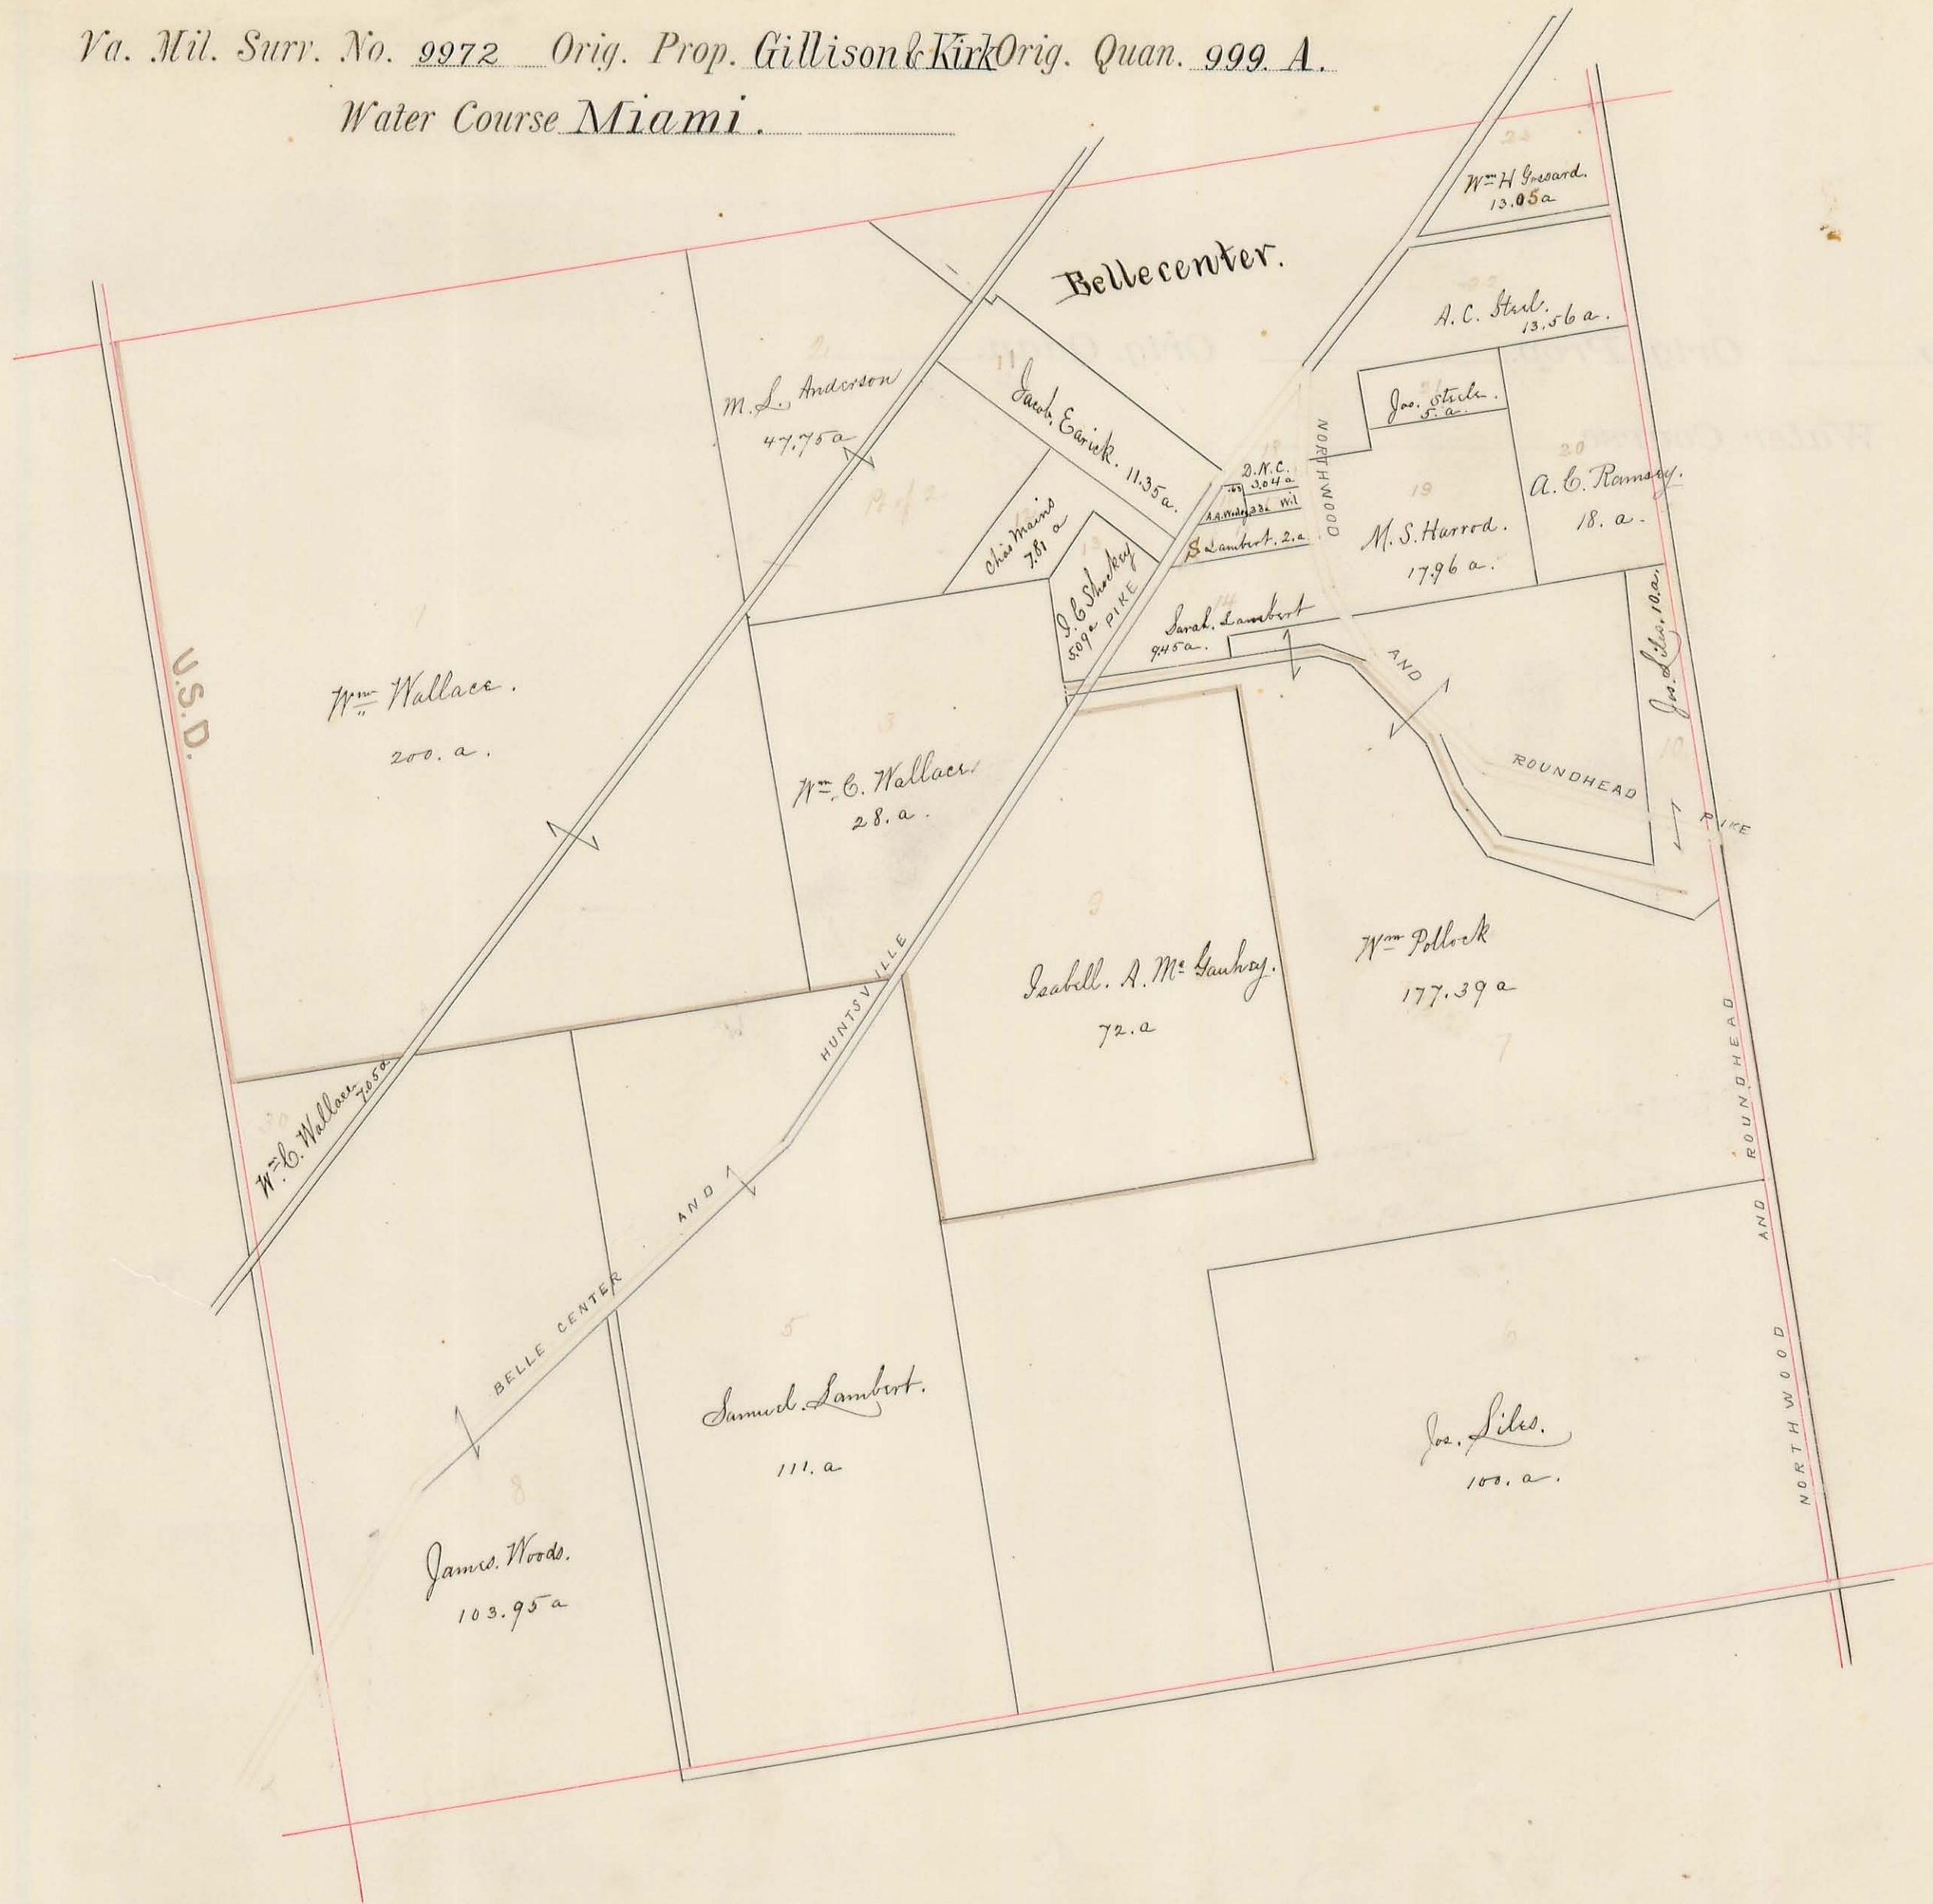




Va. Mil. Surv's No's


No 16147. " 13116. " 13137. " 12074. " 9973. Orig. Prop. " 14568.	} Orig. Prop.	WM. H. WEST.	} Orig. Quan.	2.20 A
		JOHN HUSTON.		100.
		J. T. BAYLESS.		85. 1/3 "
		JOHN REED.		100.
		R. MEANS.		6.75 <sup>00</sup> .
		J. TAYLOR.		22. <sup>00</sup> .

Water Courses Miami.

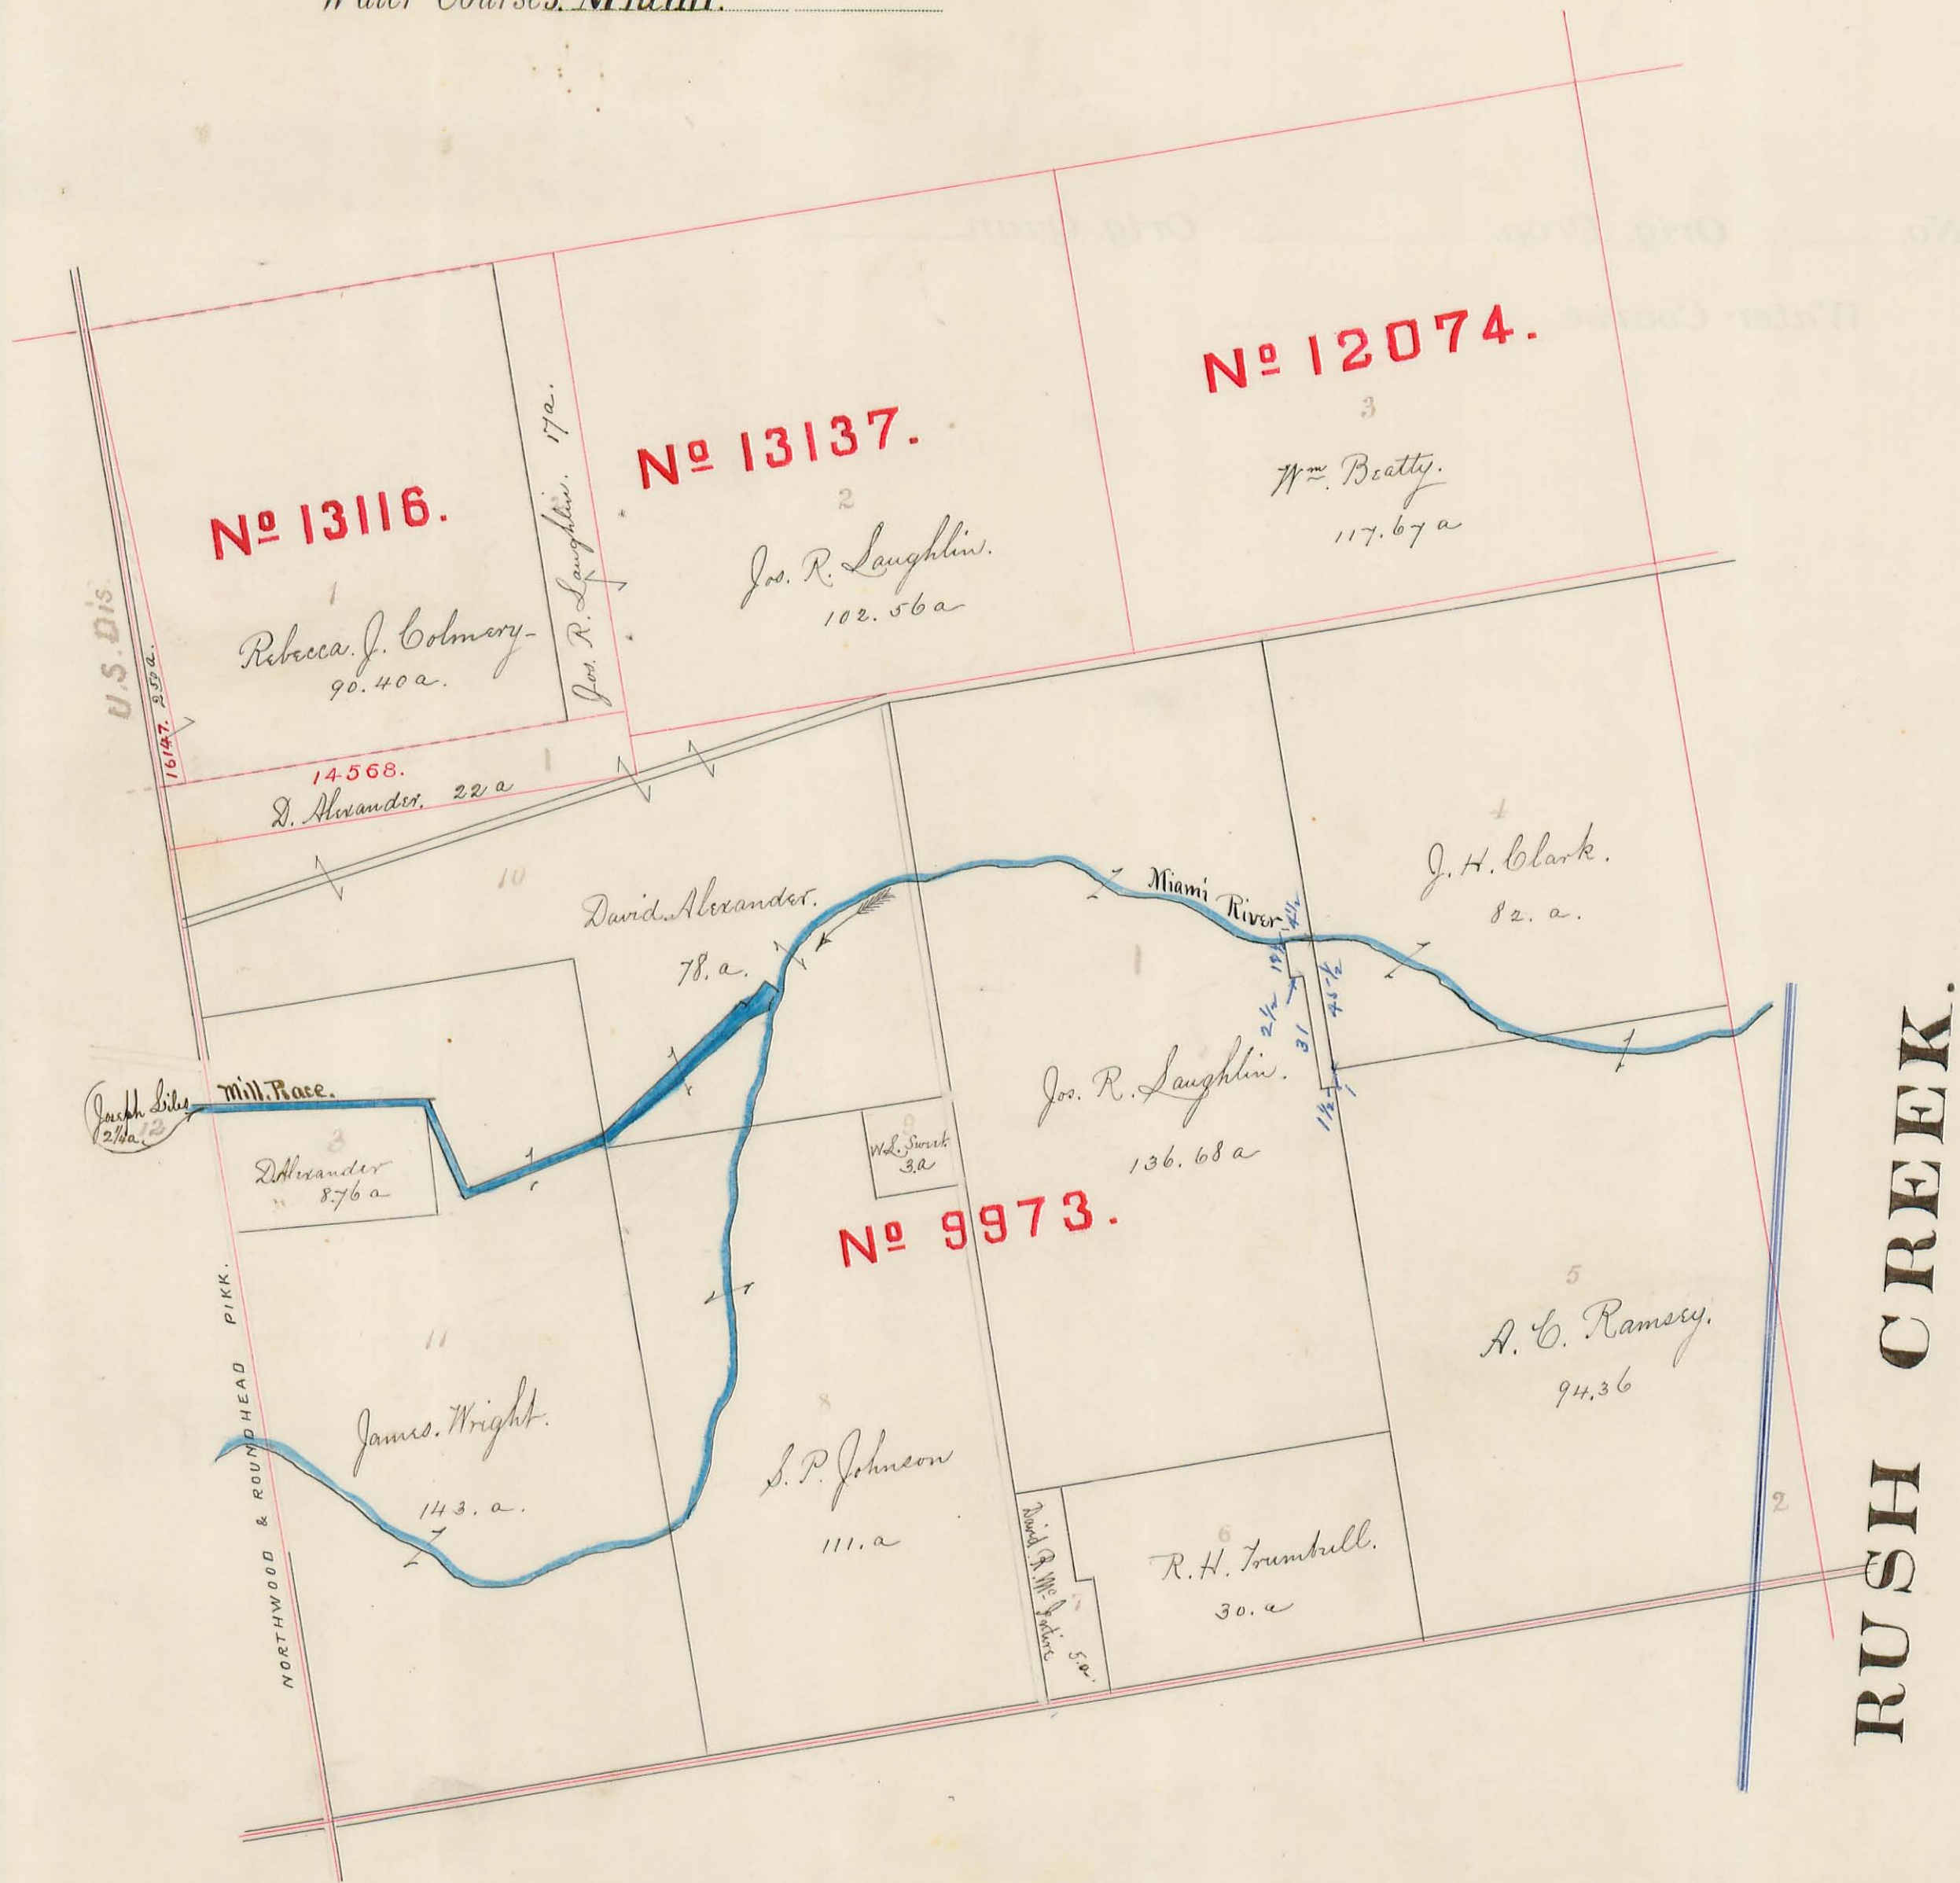




Water Course Miami.

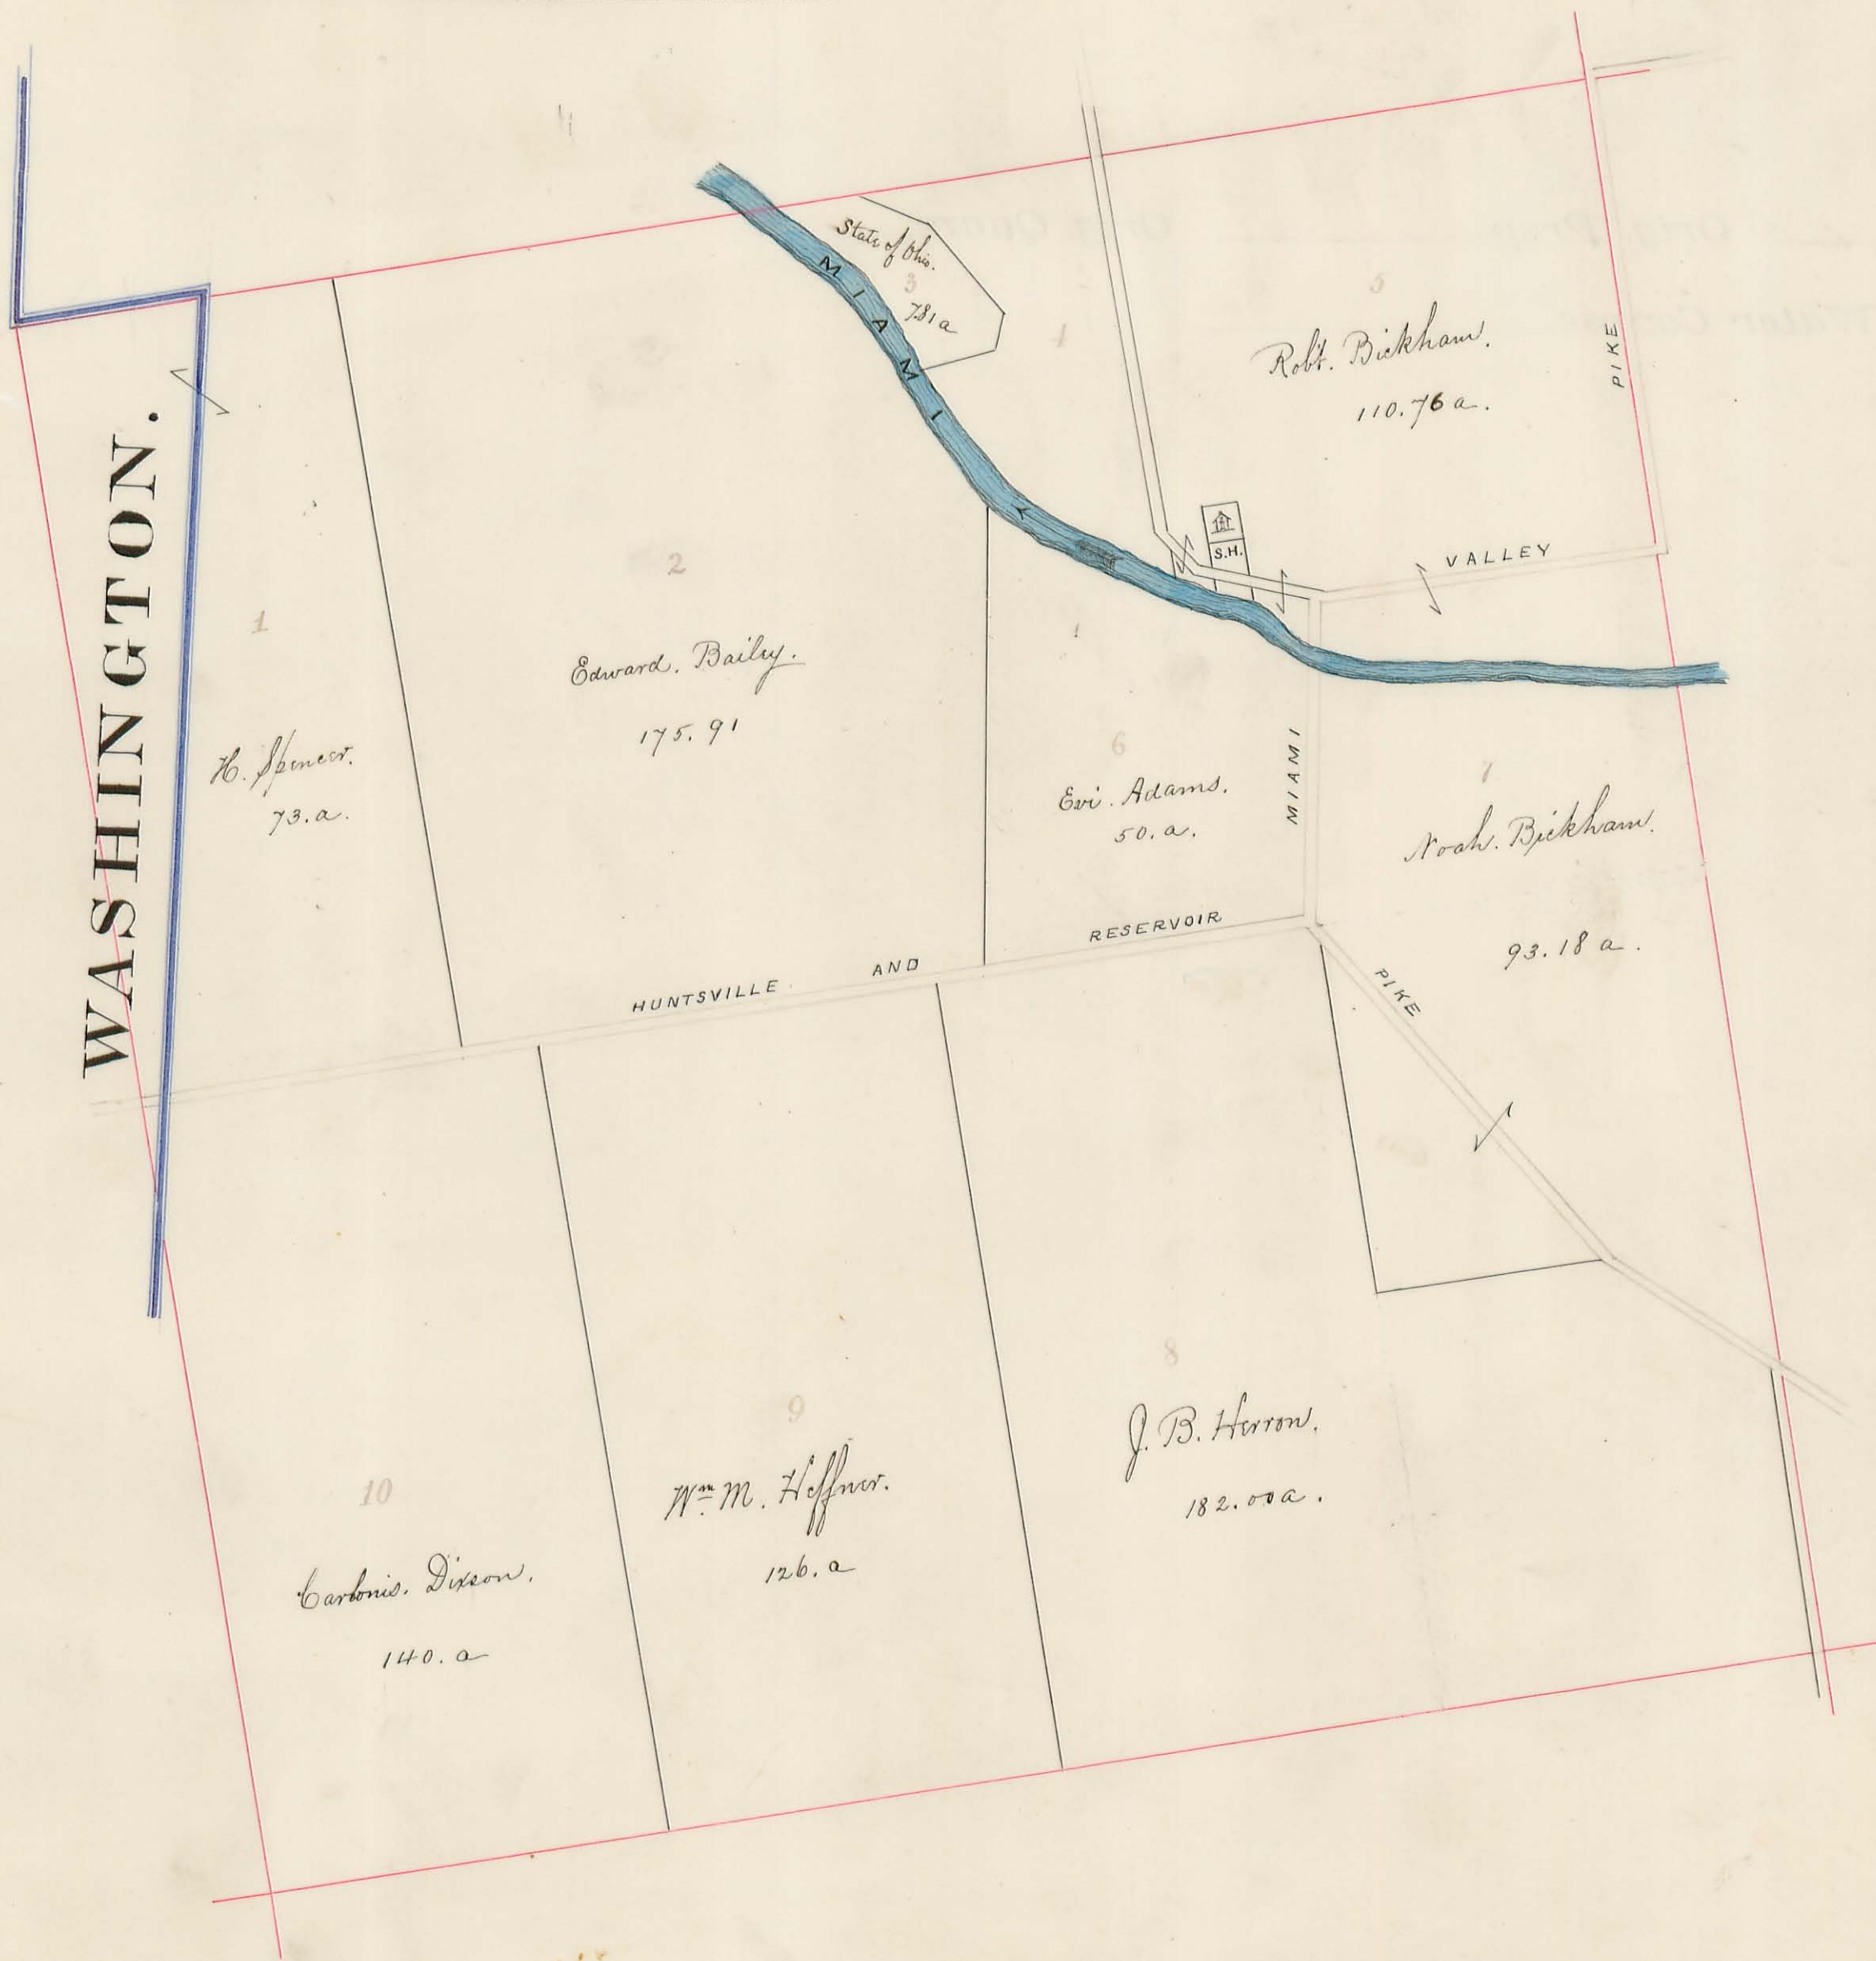




Water Course Miami River.

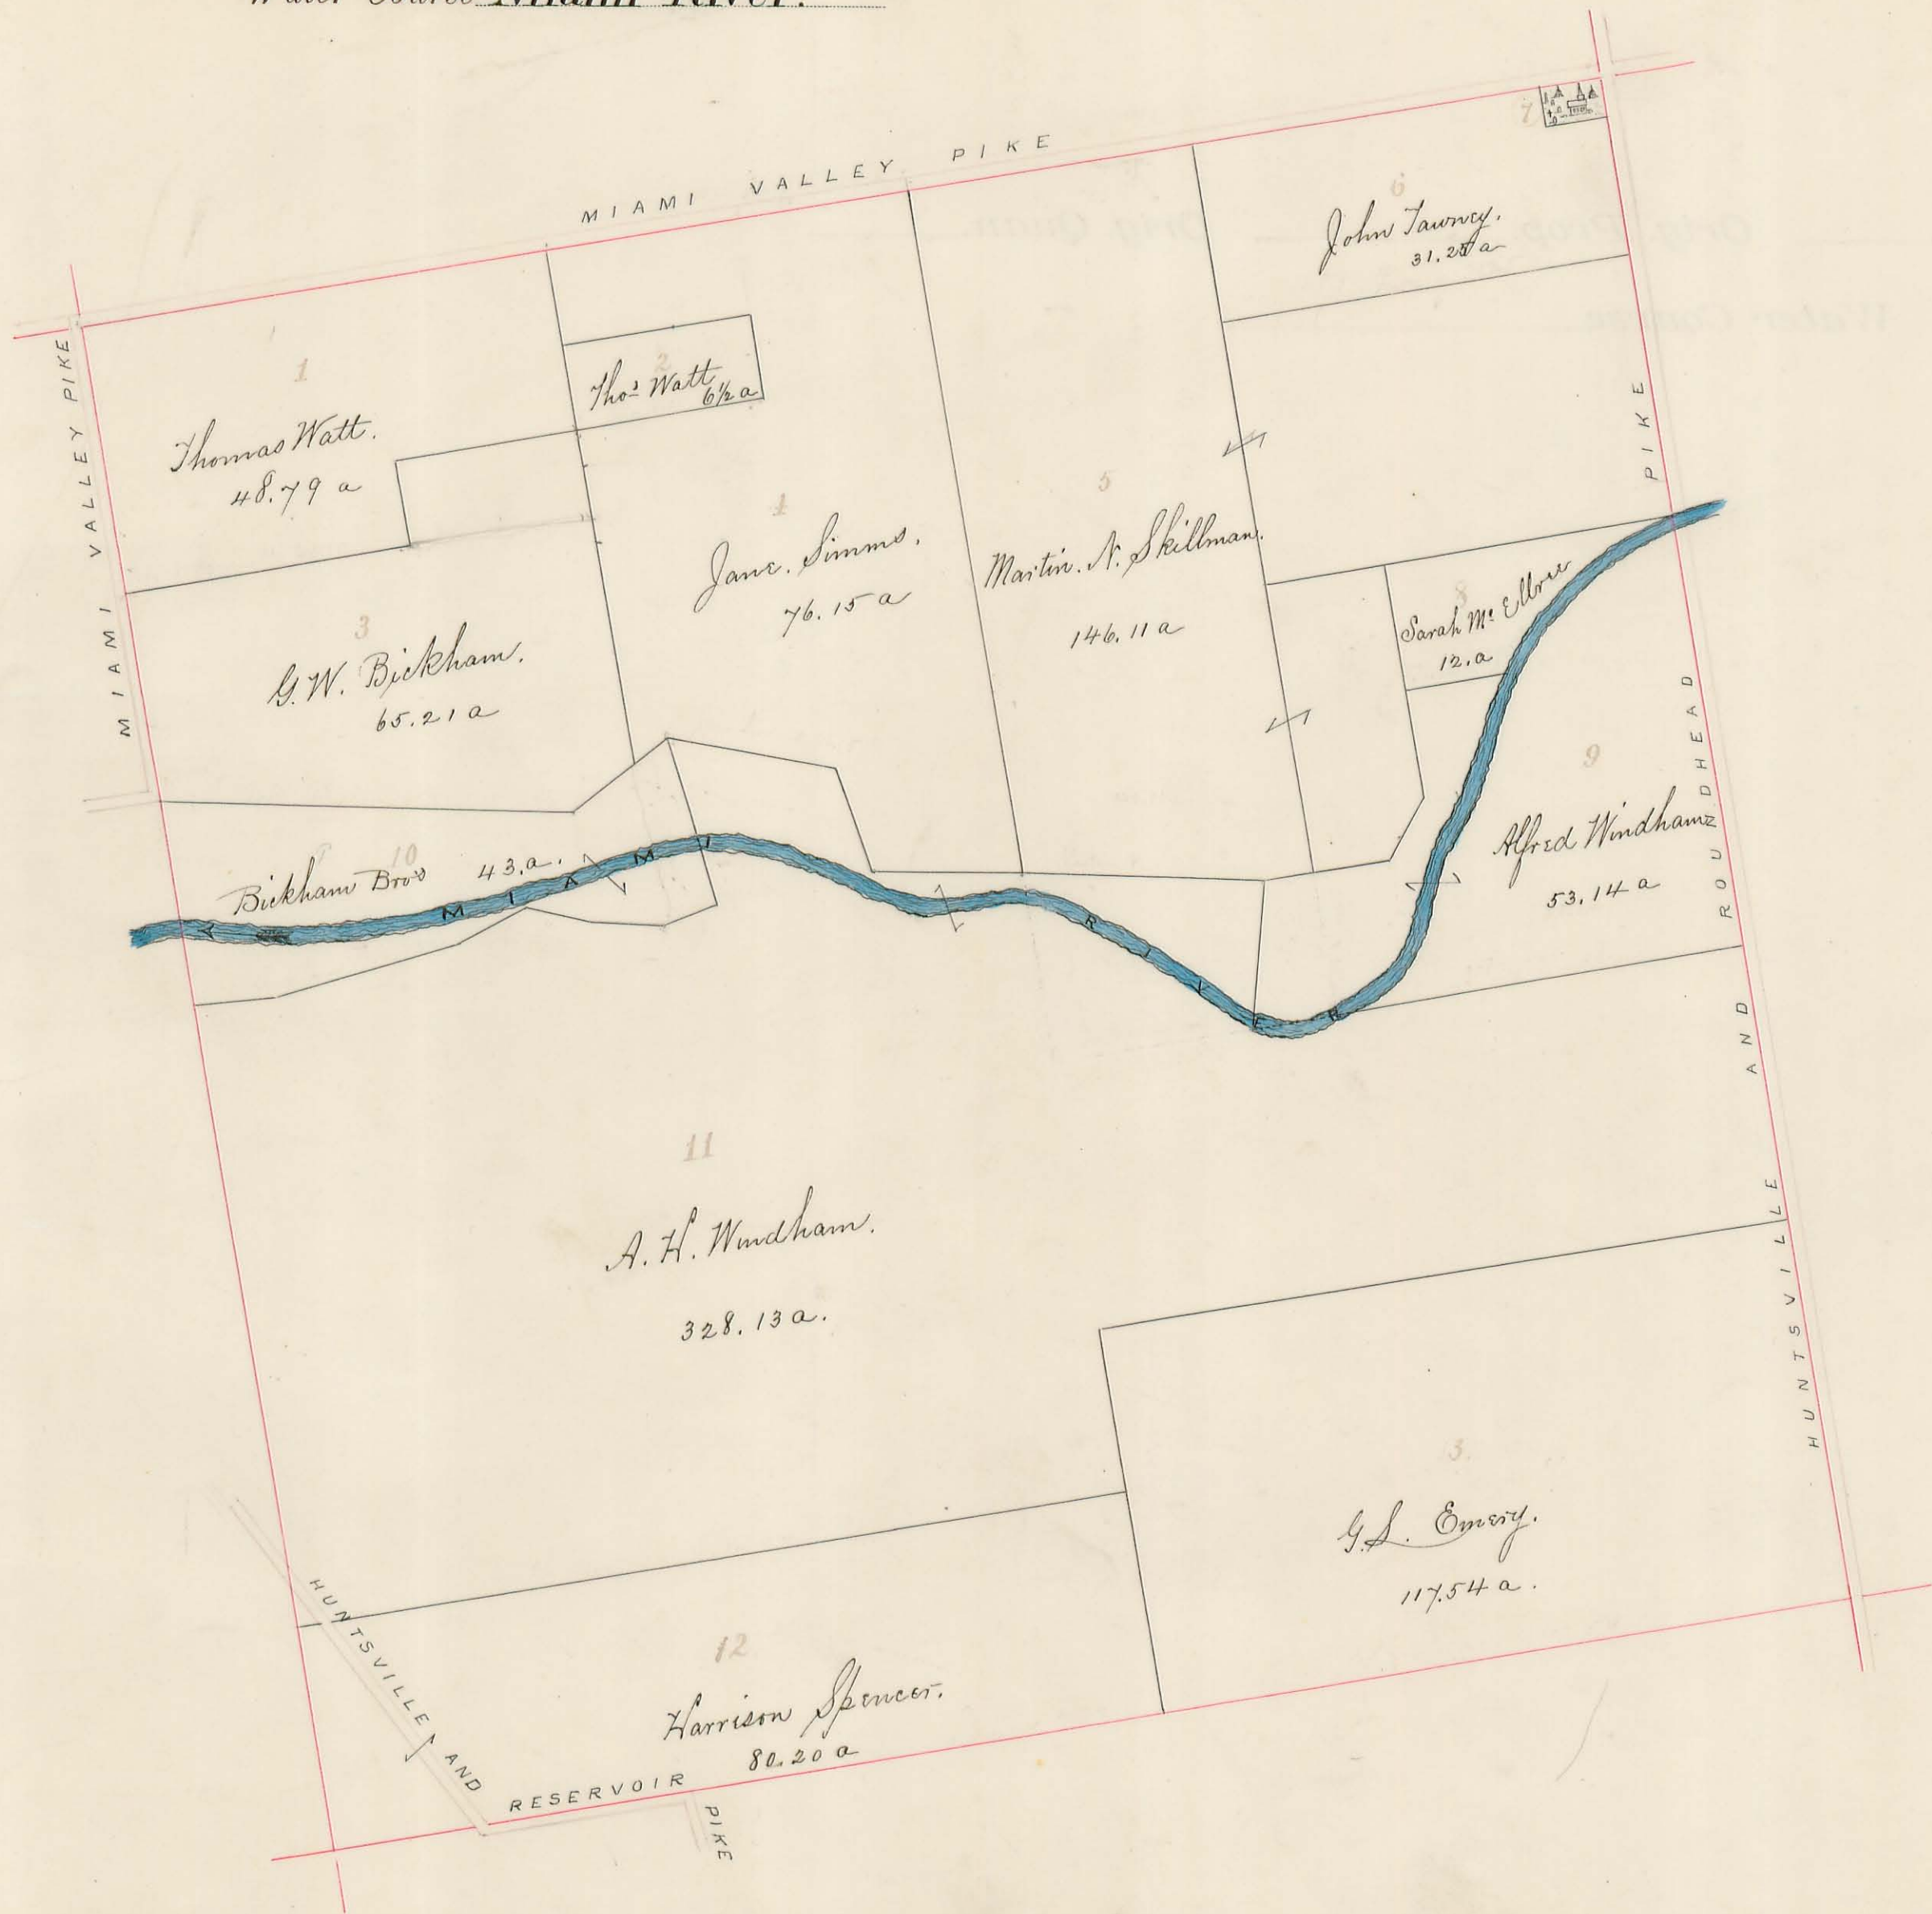



Water Course Miami.

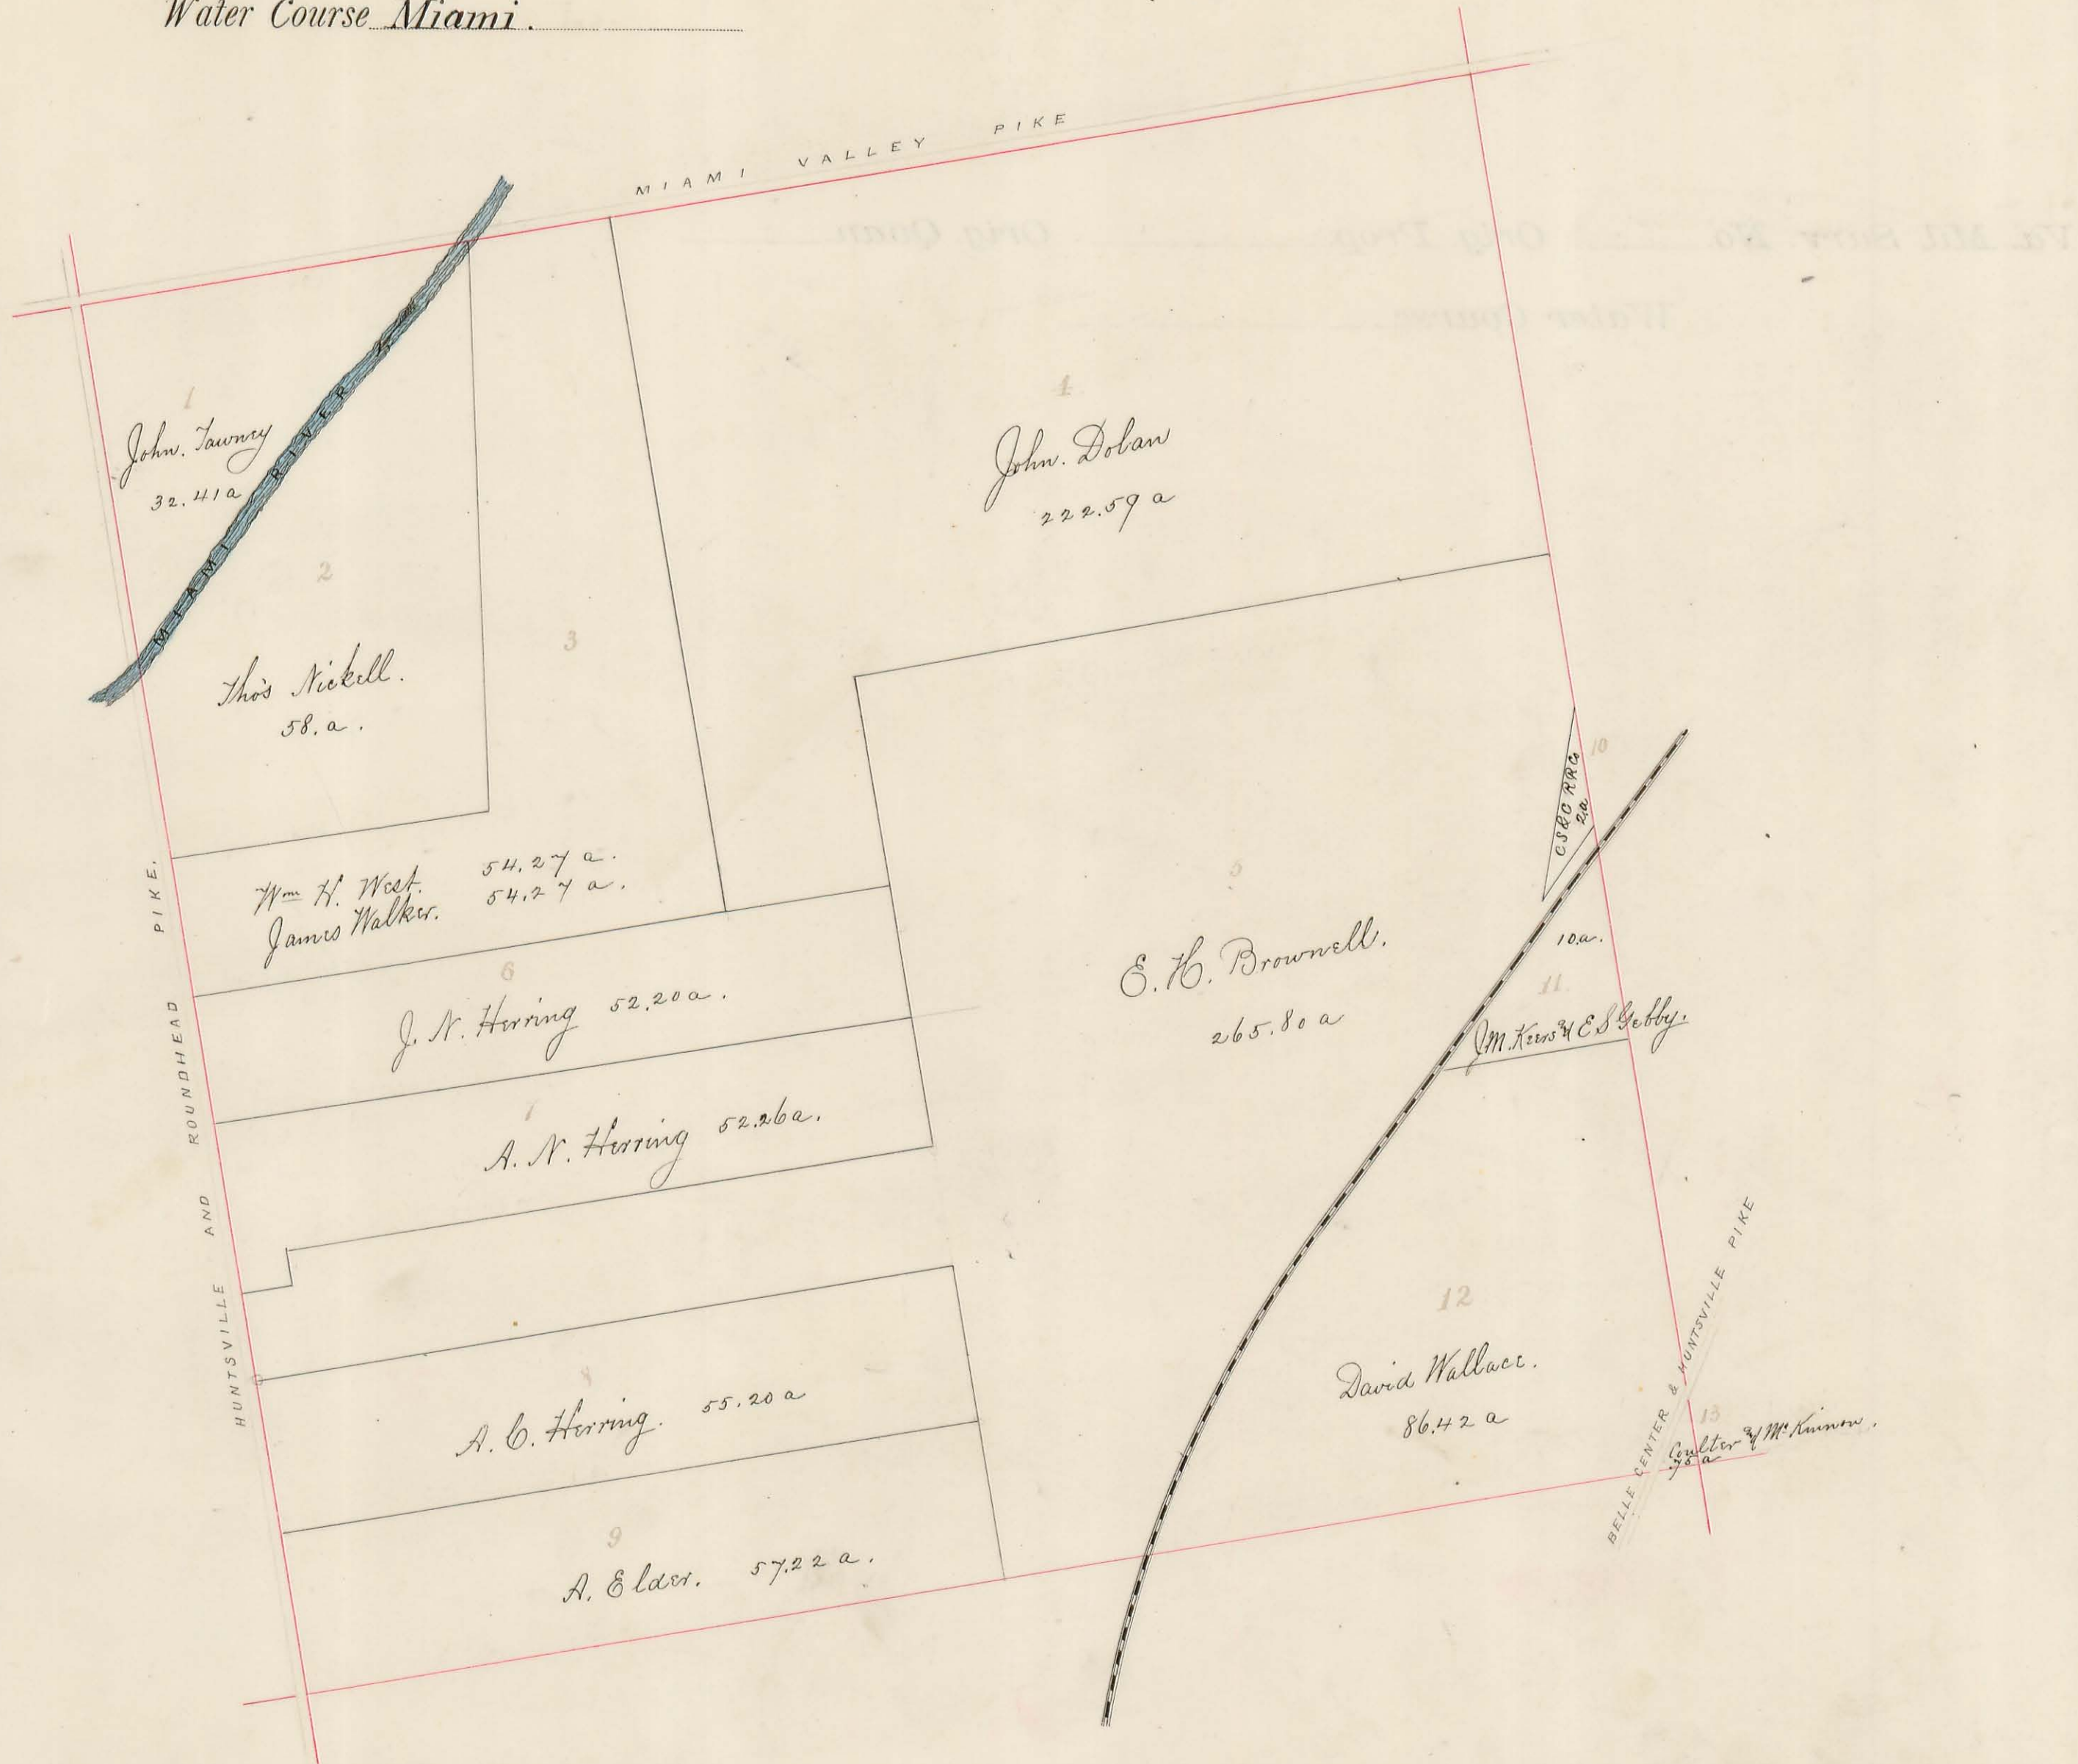



Water Course Miami





Water Course Big Miami.





Va. Mil. Surv. No. 9952 Orig. Prop. R. Means Orig. Quan. 1000. A.

23.

Water Course Miami.





# BELLE CENTER.









# Northwood.

Richland Township

