

MONROE
TOWNSHIP
1951

INDEX

VIRGINIA MILITARY SURVEYS	PAGE
5864	1
8303	2
8485	
6449	2
6762	2
4957	3
9793	4
10853	4
4493	5
4525	
12099	6
9592	7
9618	
10075	7
3242	
3138	8
4497	8
9878	9
10109	
10718	
10719	9
3222	
3221	

VIRGINIA MILITARY SURVEYS	PAGE
3159	12
4676	12
7318	12
6516	13
4479	14
2220	15
6487	15
10091	15
3224	16
3223	17
4570 — N. PART	18
4570 — S. PART	19
4492 — W. PART	20
4492 — E. PART	21
3225	22
3226	23
3227	24
3228	25
9676	25
3229	26
3230	27
5042	28
5044	28

SECTION	TOWN	RANGE	PAGE
19	4	14	29
24	5	13	29
17	5	13	30
23	5	13	30
16	5	13	31
22	5	13	31
21	5	13	32
15	5	13	33
PICKRELLTOWN			34

VIRGINIA MILITARY SURVEY 5864

SCALE 10 CHAINS TO THE INCH




30.14
 376
 26.38

MONROE TOWNSHIP
VIRGINIA MILITARY SURVEYS


8303
8485
6449
6762

SCALE 10 CHAINS TO THE INCH

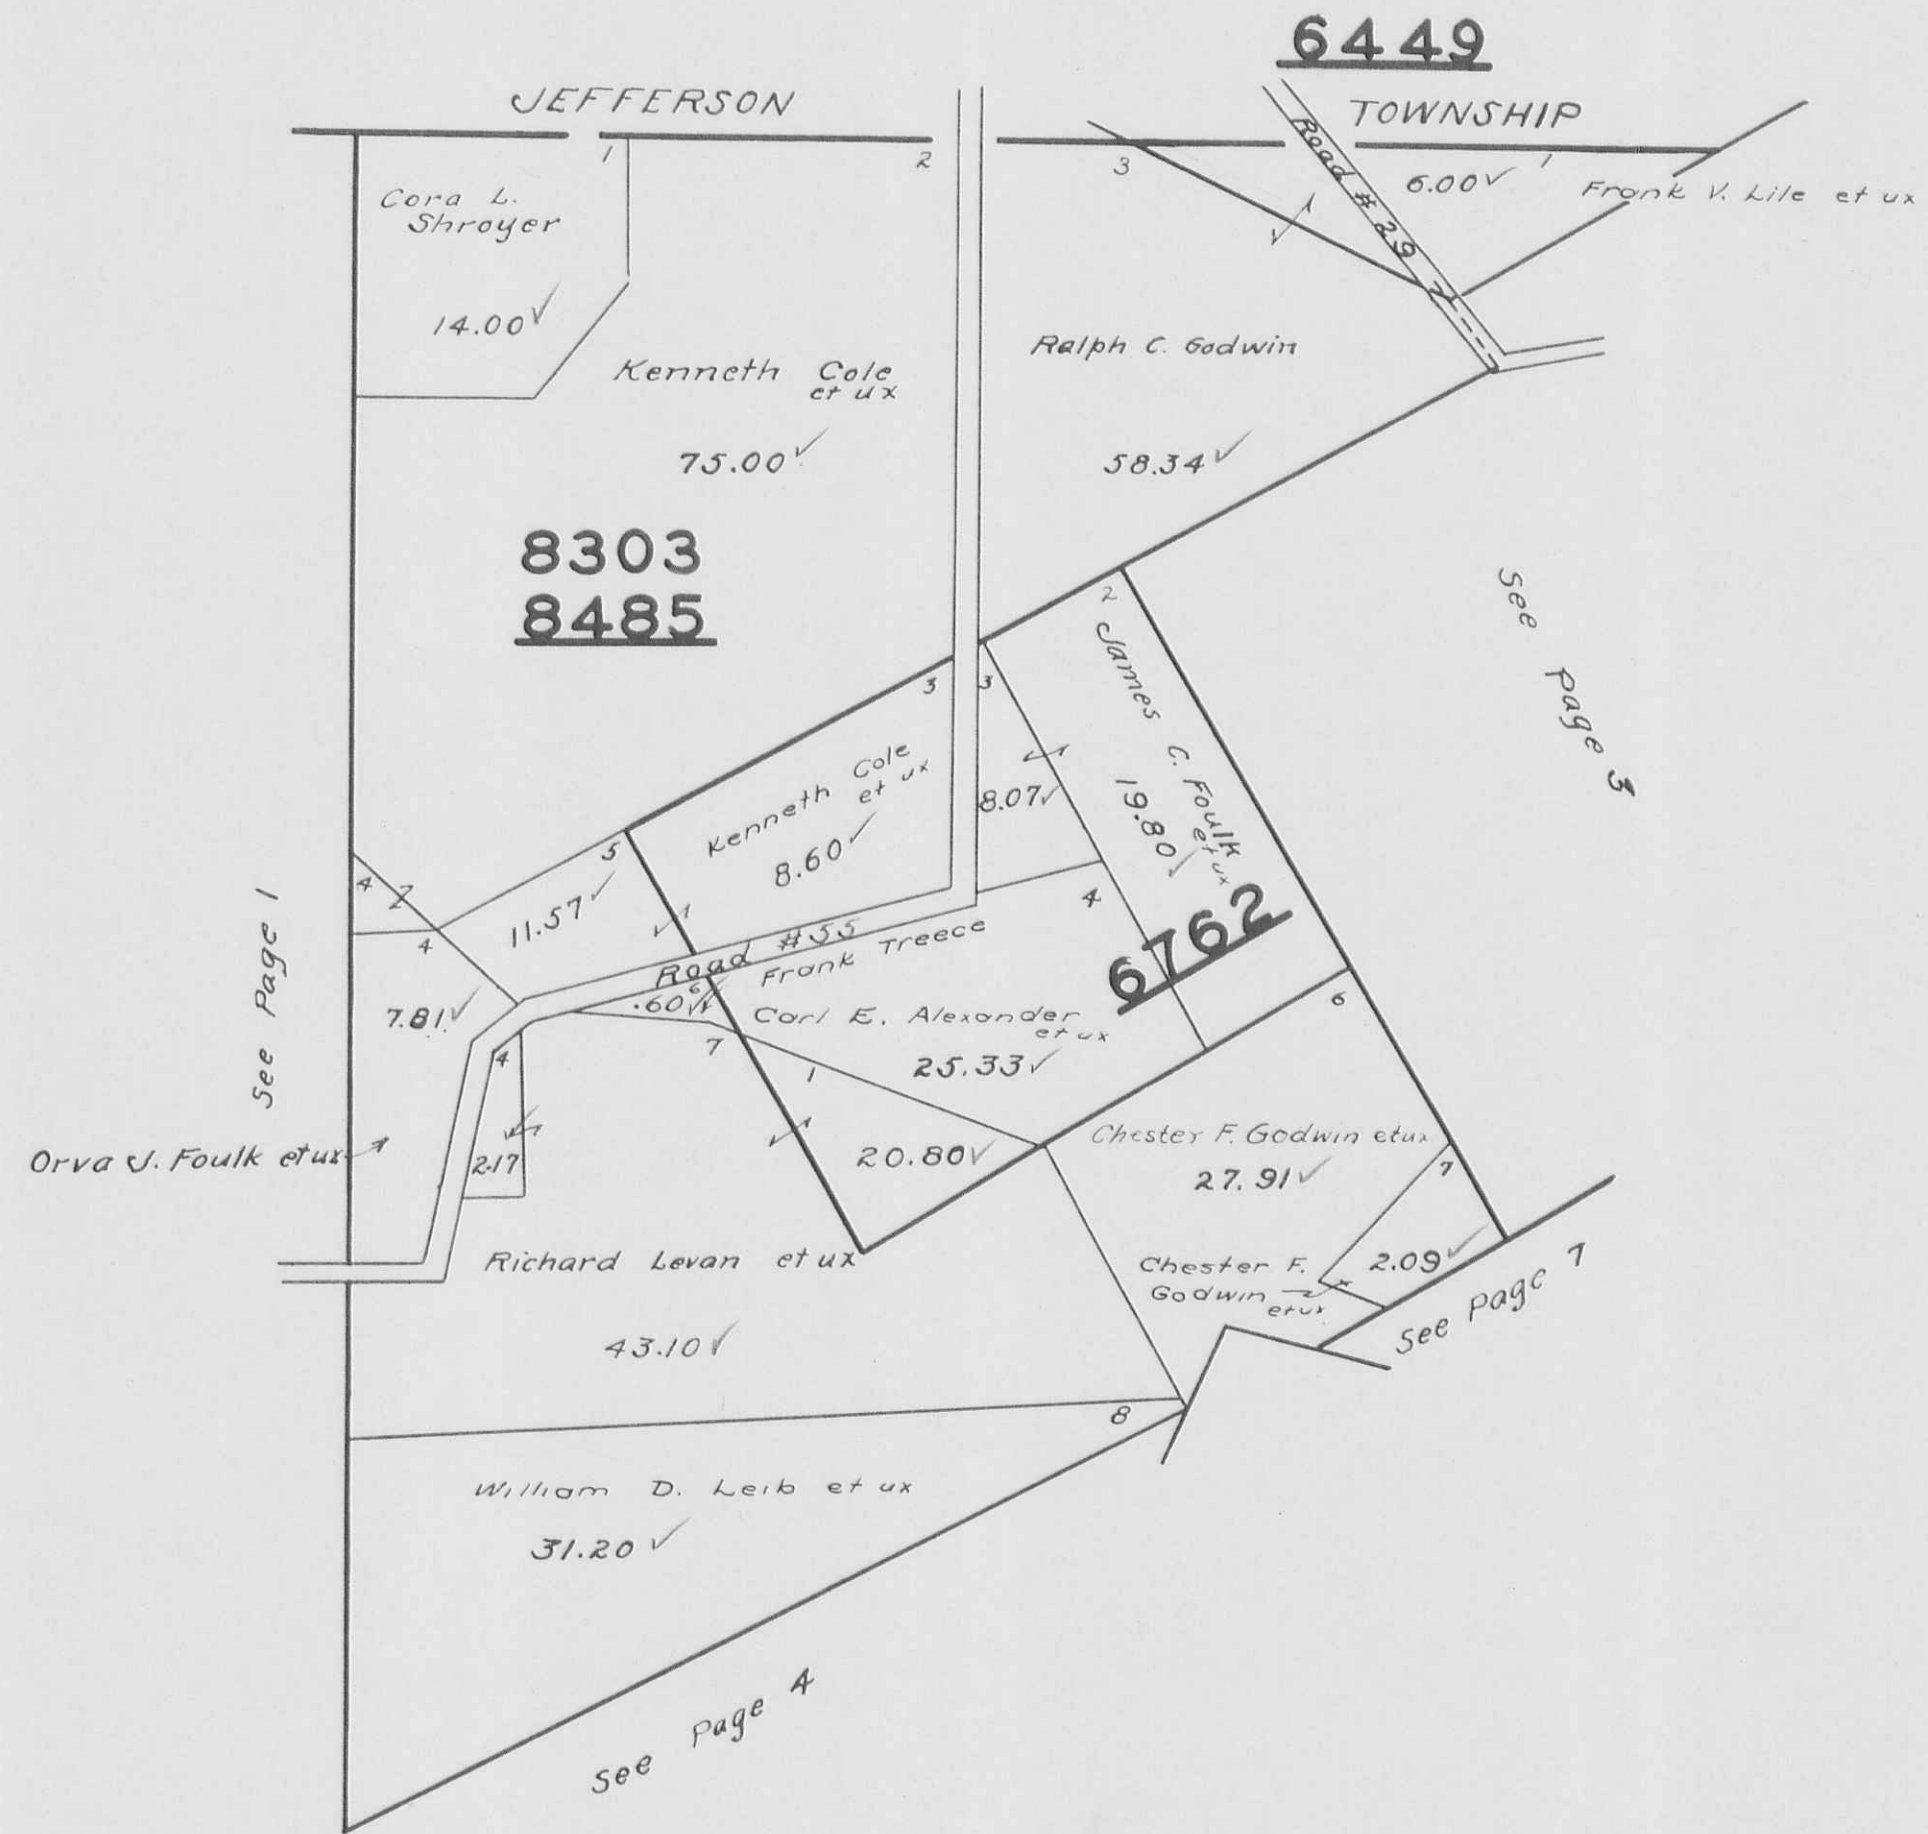


MONROE TOWNSHIP
VIRGINIA MILITARY SURVEY 4957

SCALE 10 CHAINS TO THE INCH

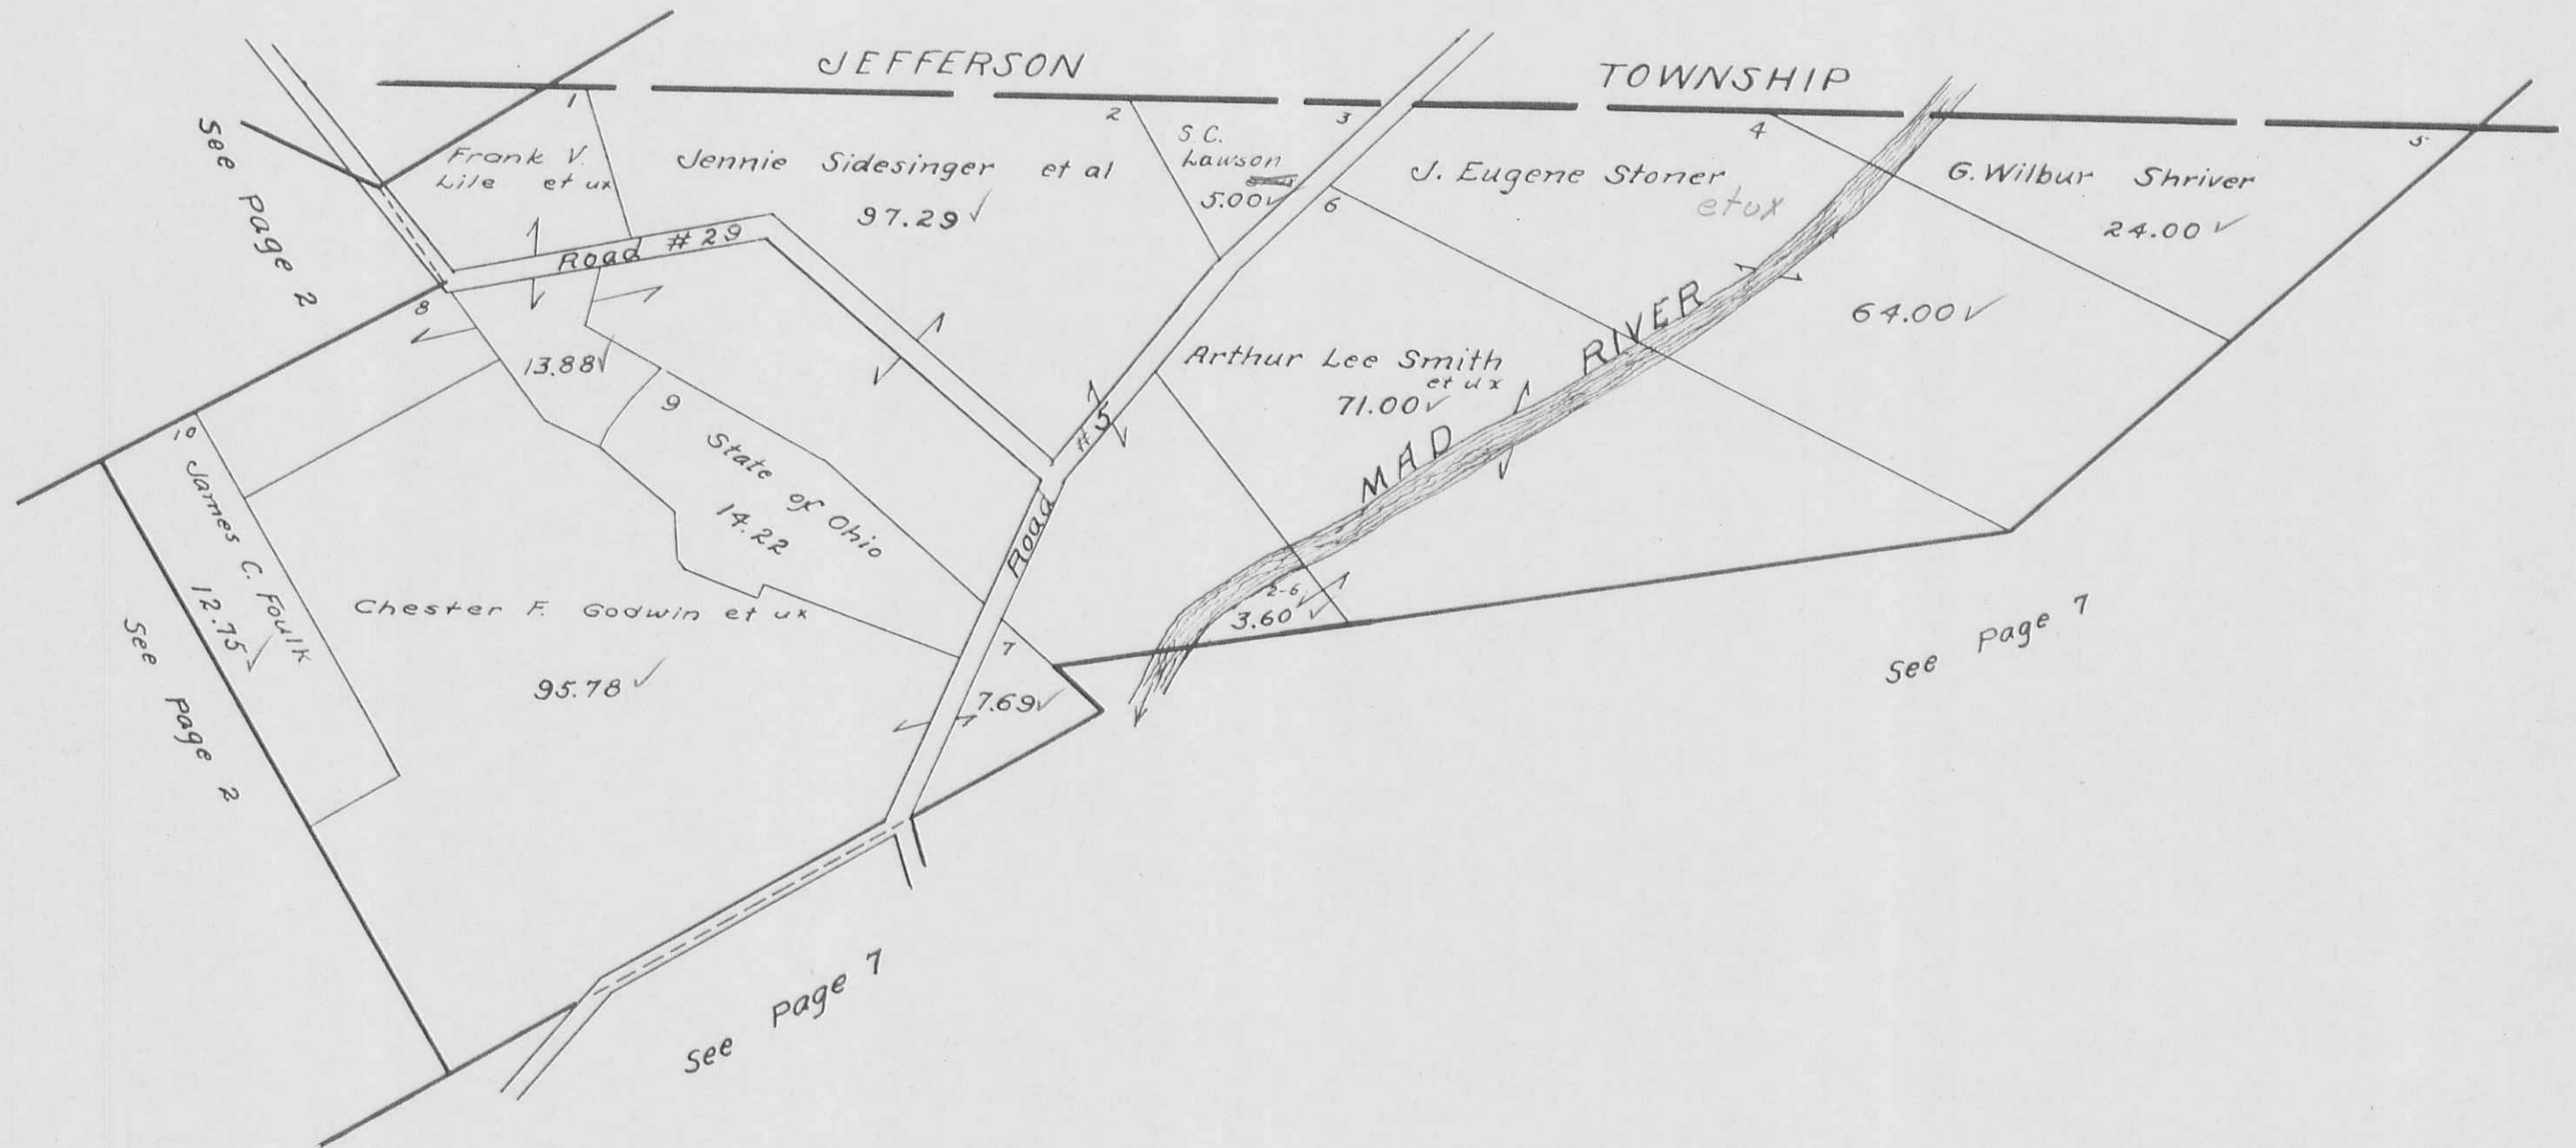

MONROE TOWNSHIP
VIRGINIA MILITARY SURVEYS 9793 10853
SCALE 10 CHAINS TO THE INCH

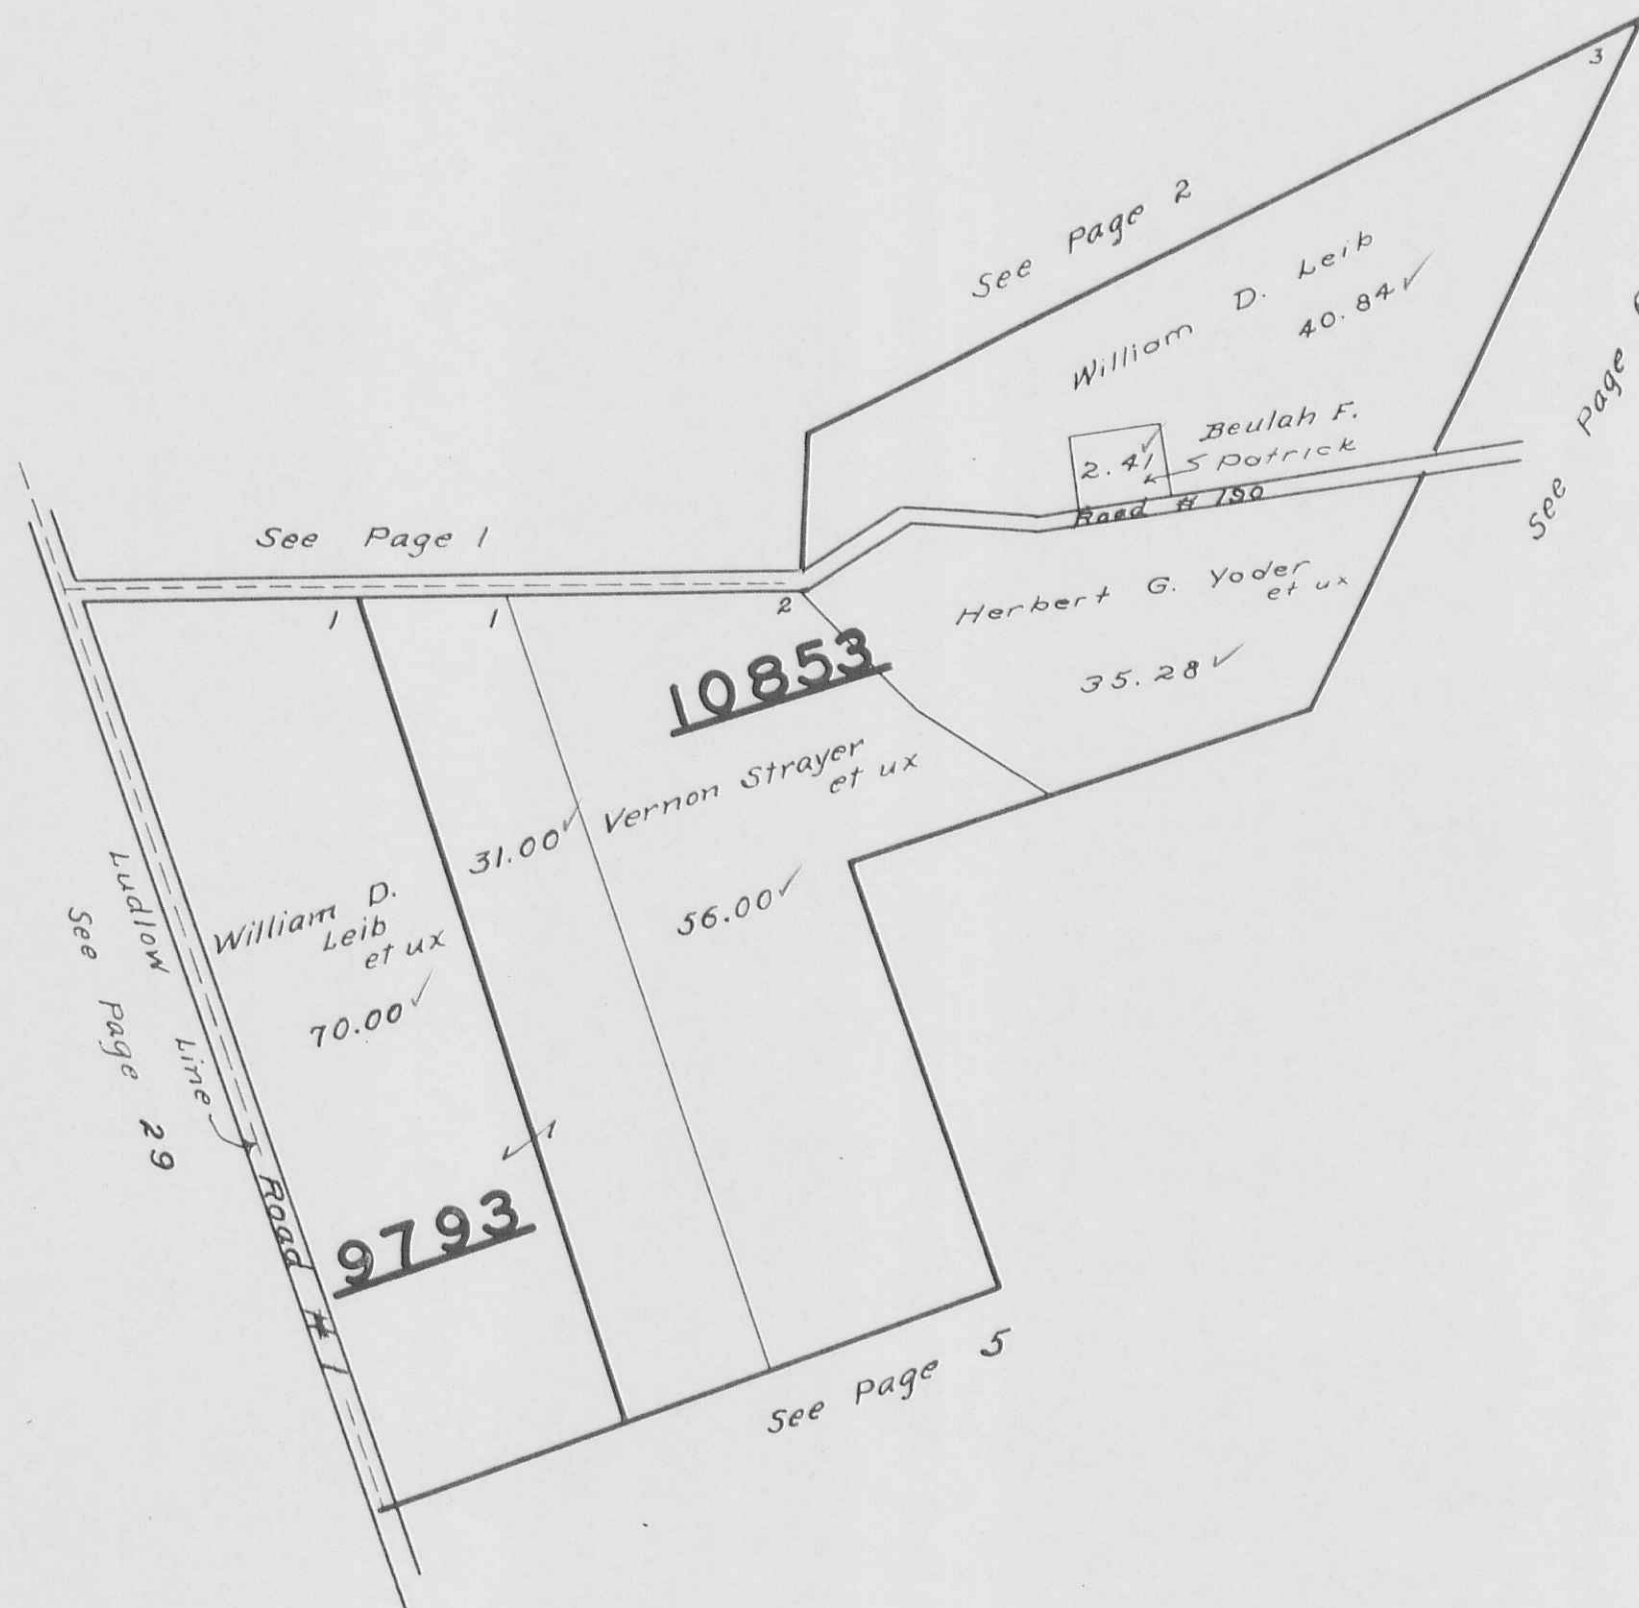


MONROE TOWNSHIP
 VIRGINIA MILITARY SURVEYS { 4493
 { 4525
 SCALE 10 CHAINS TO THE INCH



MONROE TOWNSHIP
VIRGINIA MILITARY SURVEY 12099

SCALE 10 CHAINS TO THE INCH

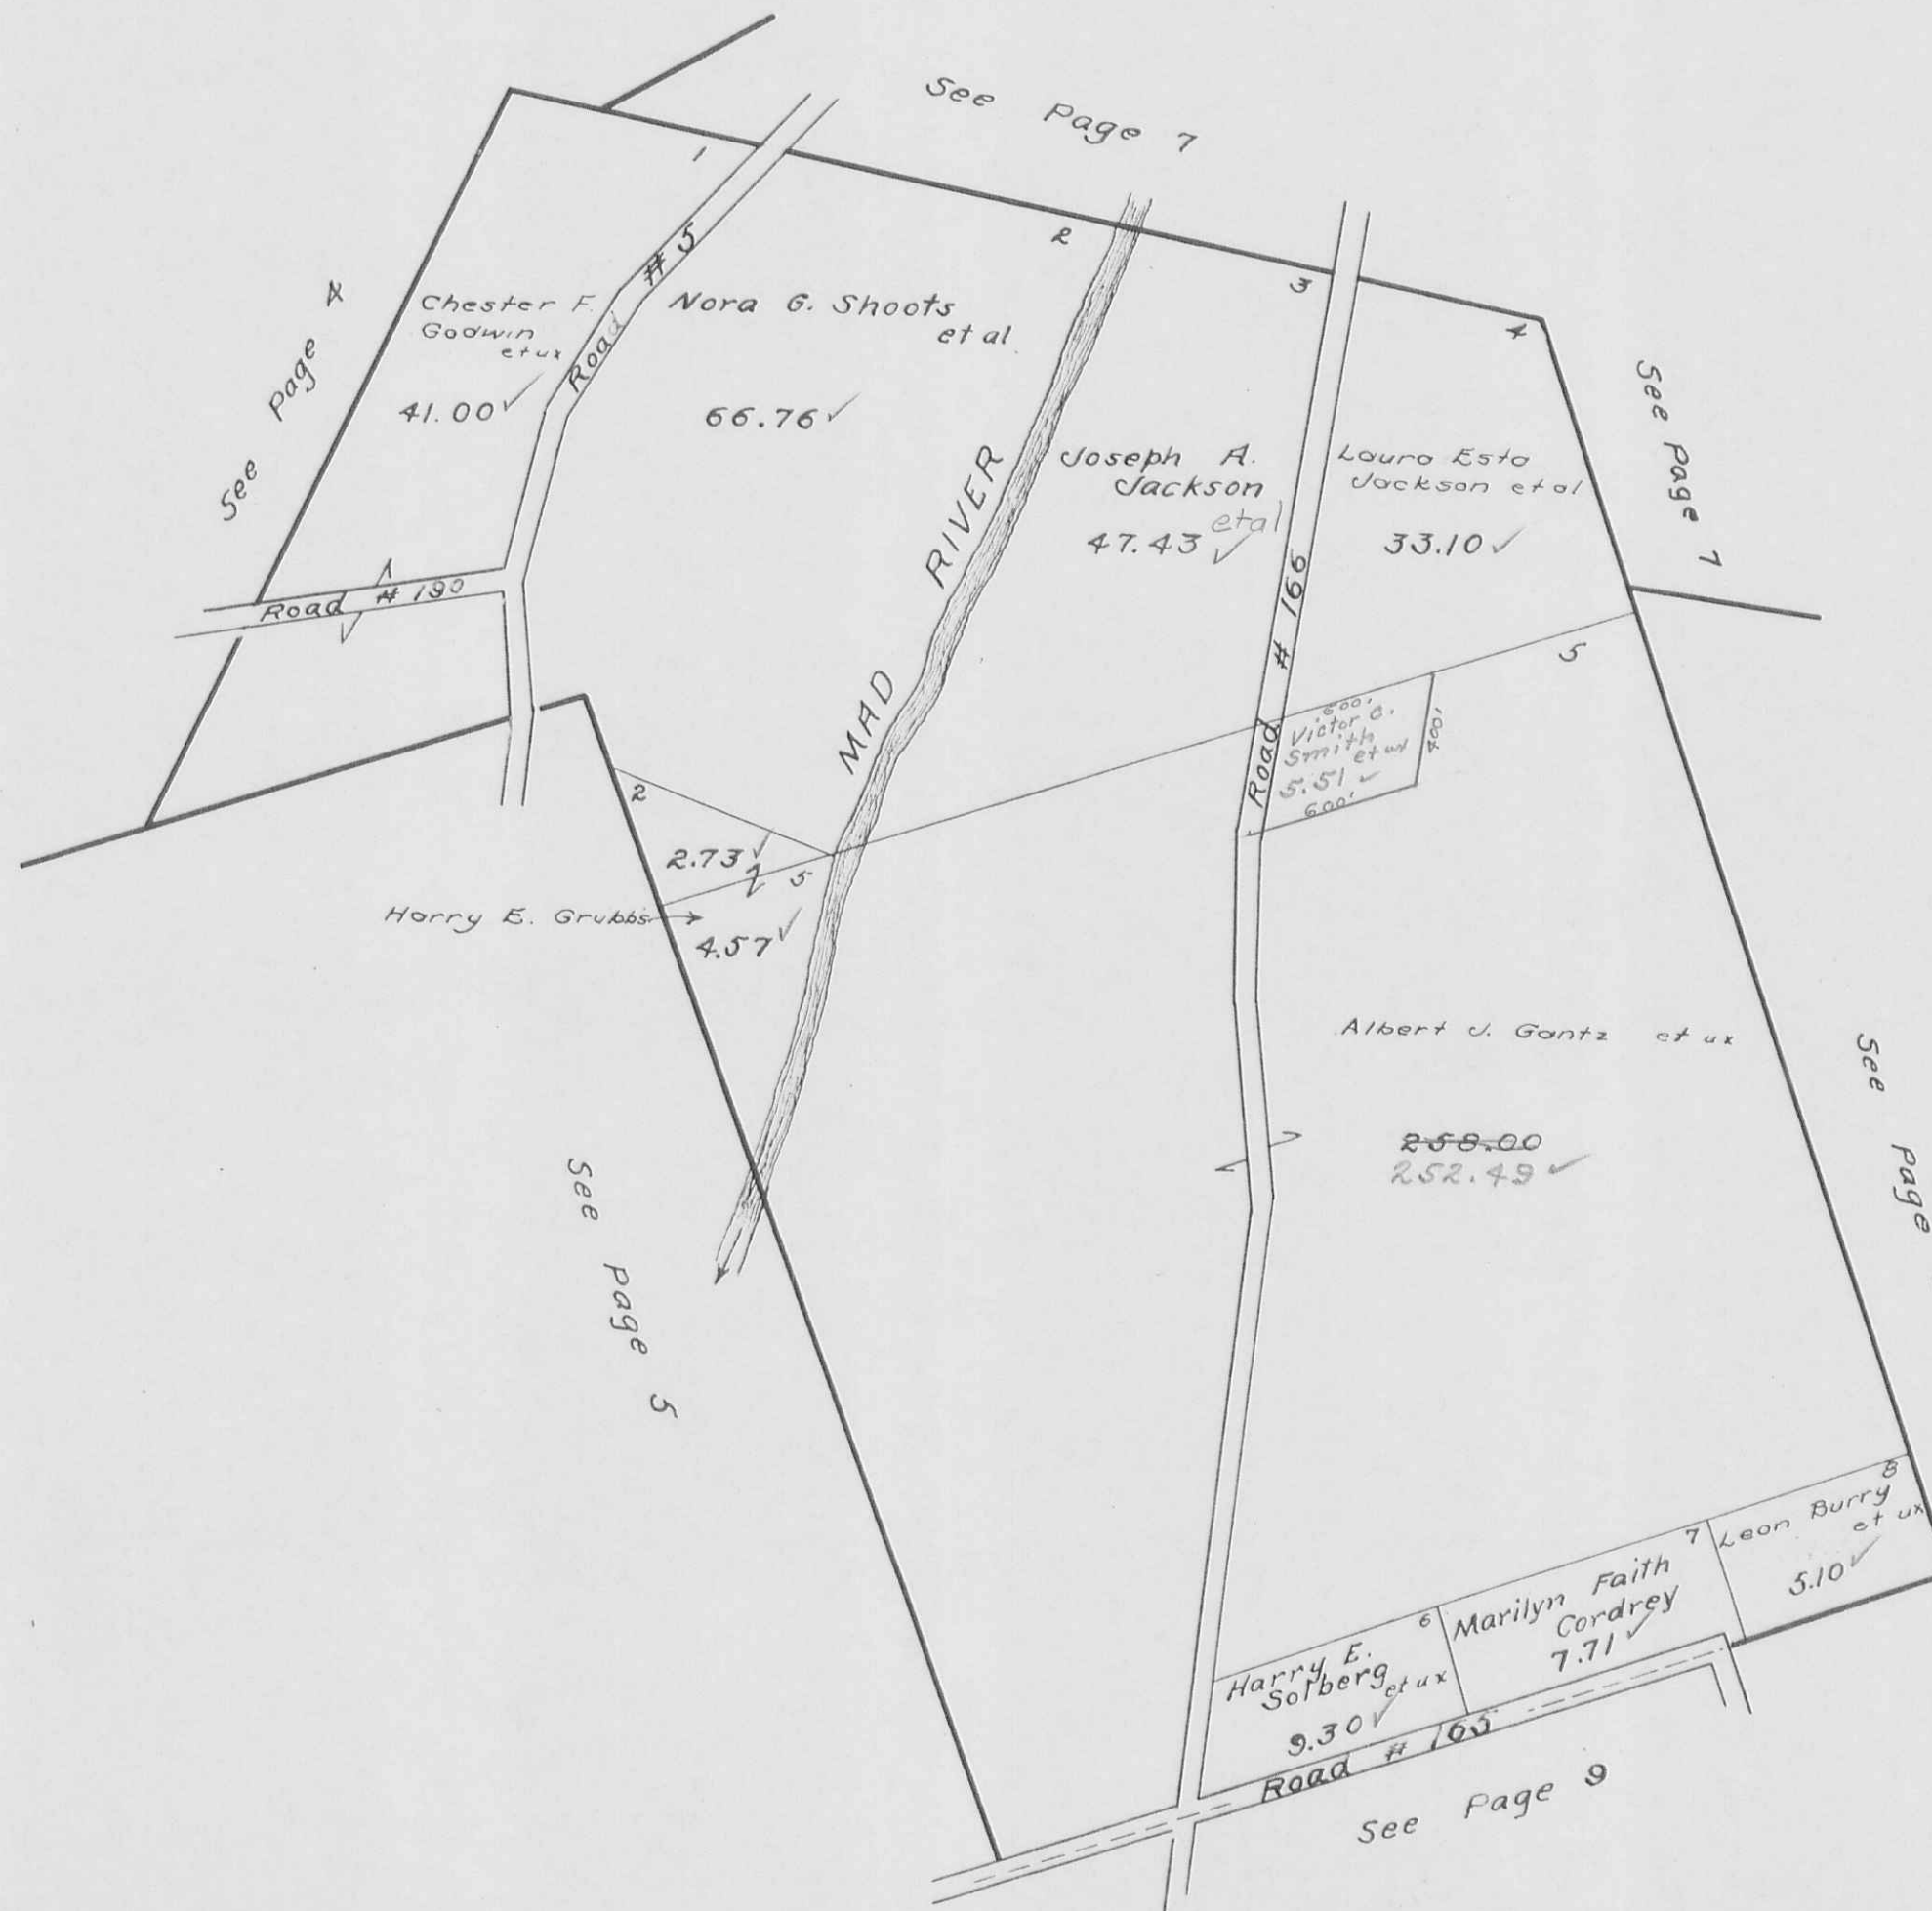

MONROE TOWNSHIP


VIRGINIA MILITARY SURVEYS

SCALE 10 CHAINS TO THE INCH

9592
9618
10075
3242



SCALE 10 CHAINS TO THE INCH

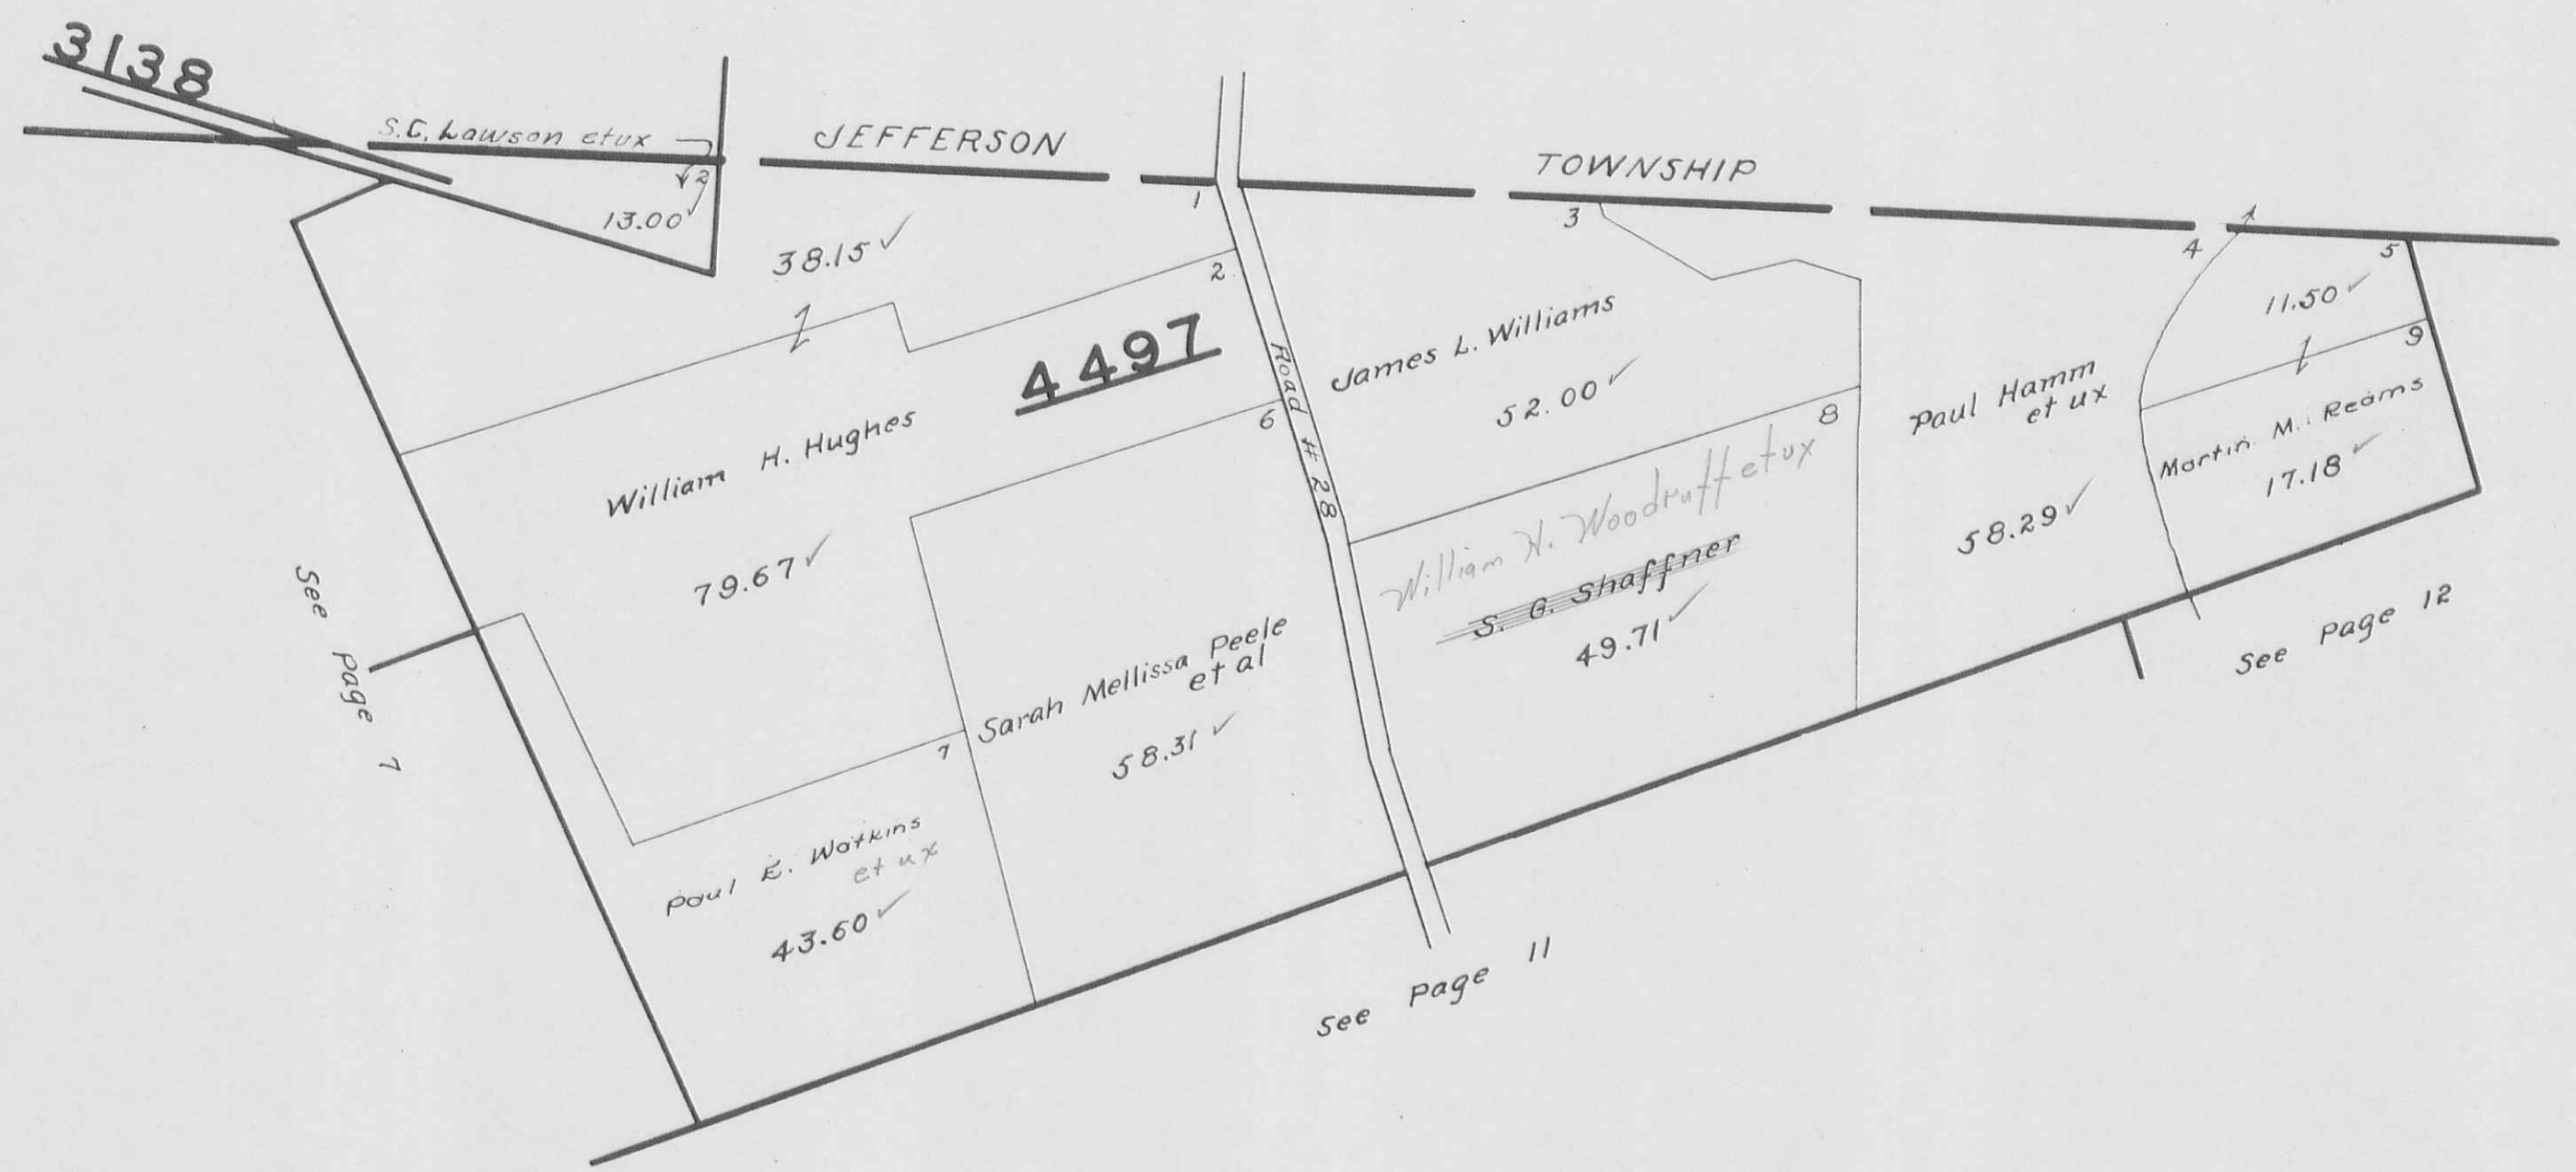

3138

4497

See page 7

See Page 11

See Page 12

MONROE TOWNSHIP
 VIRGINIA MILITARY SURVEYS


9878 PAGE 9
 10109
 10718
 10719

SCALE 10 CHAINS TO THE INCH




MONROE TOWNSHIP
VIRGINIA MILITARY SURVEY 3222

SCALE 10 CHAINS TO THE INCH

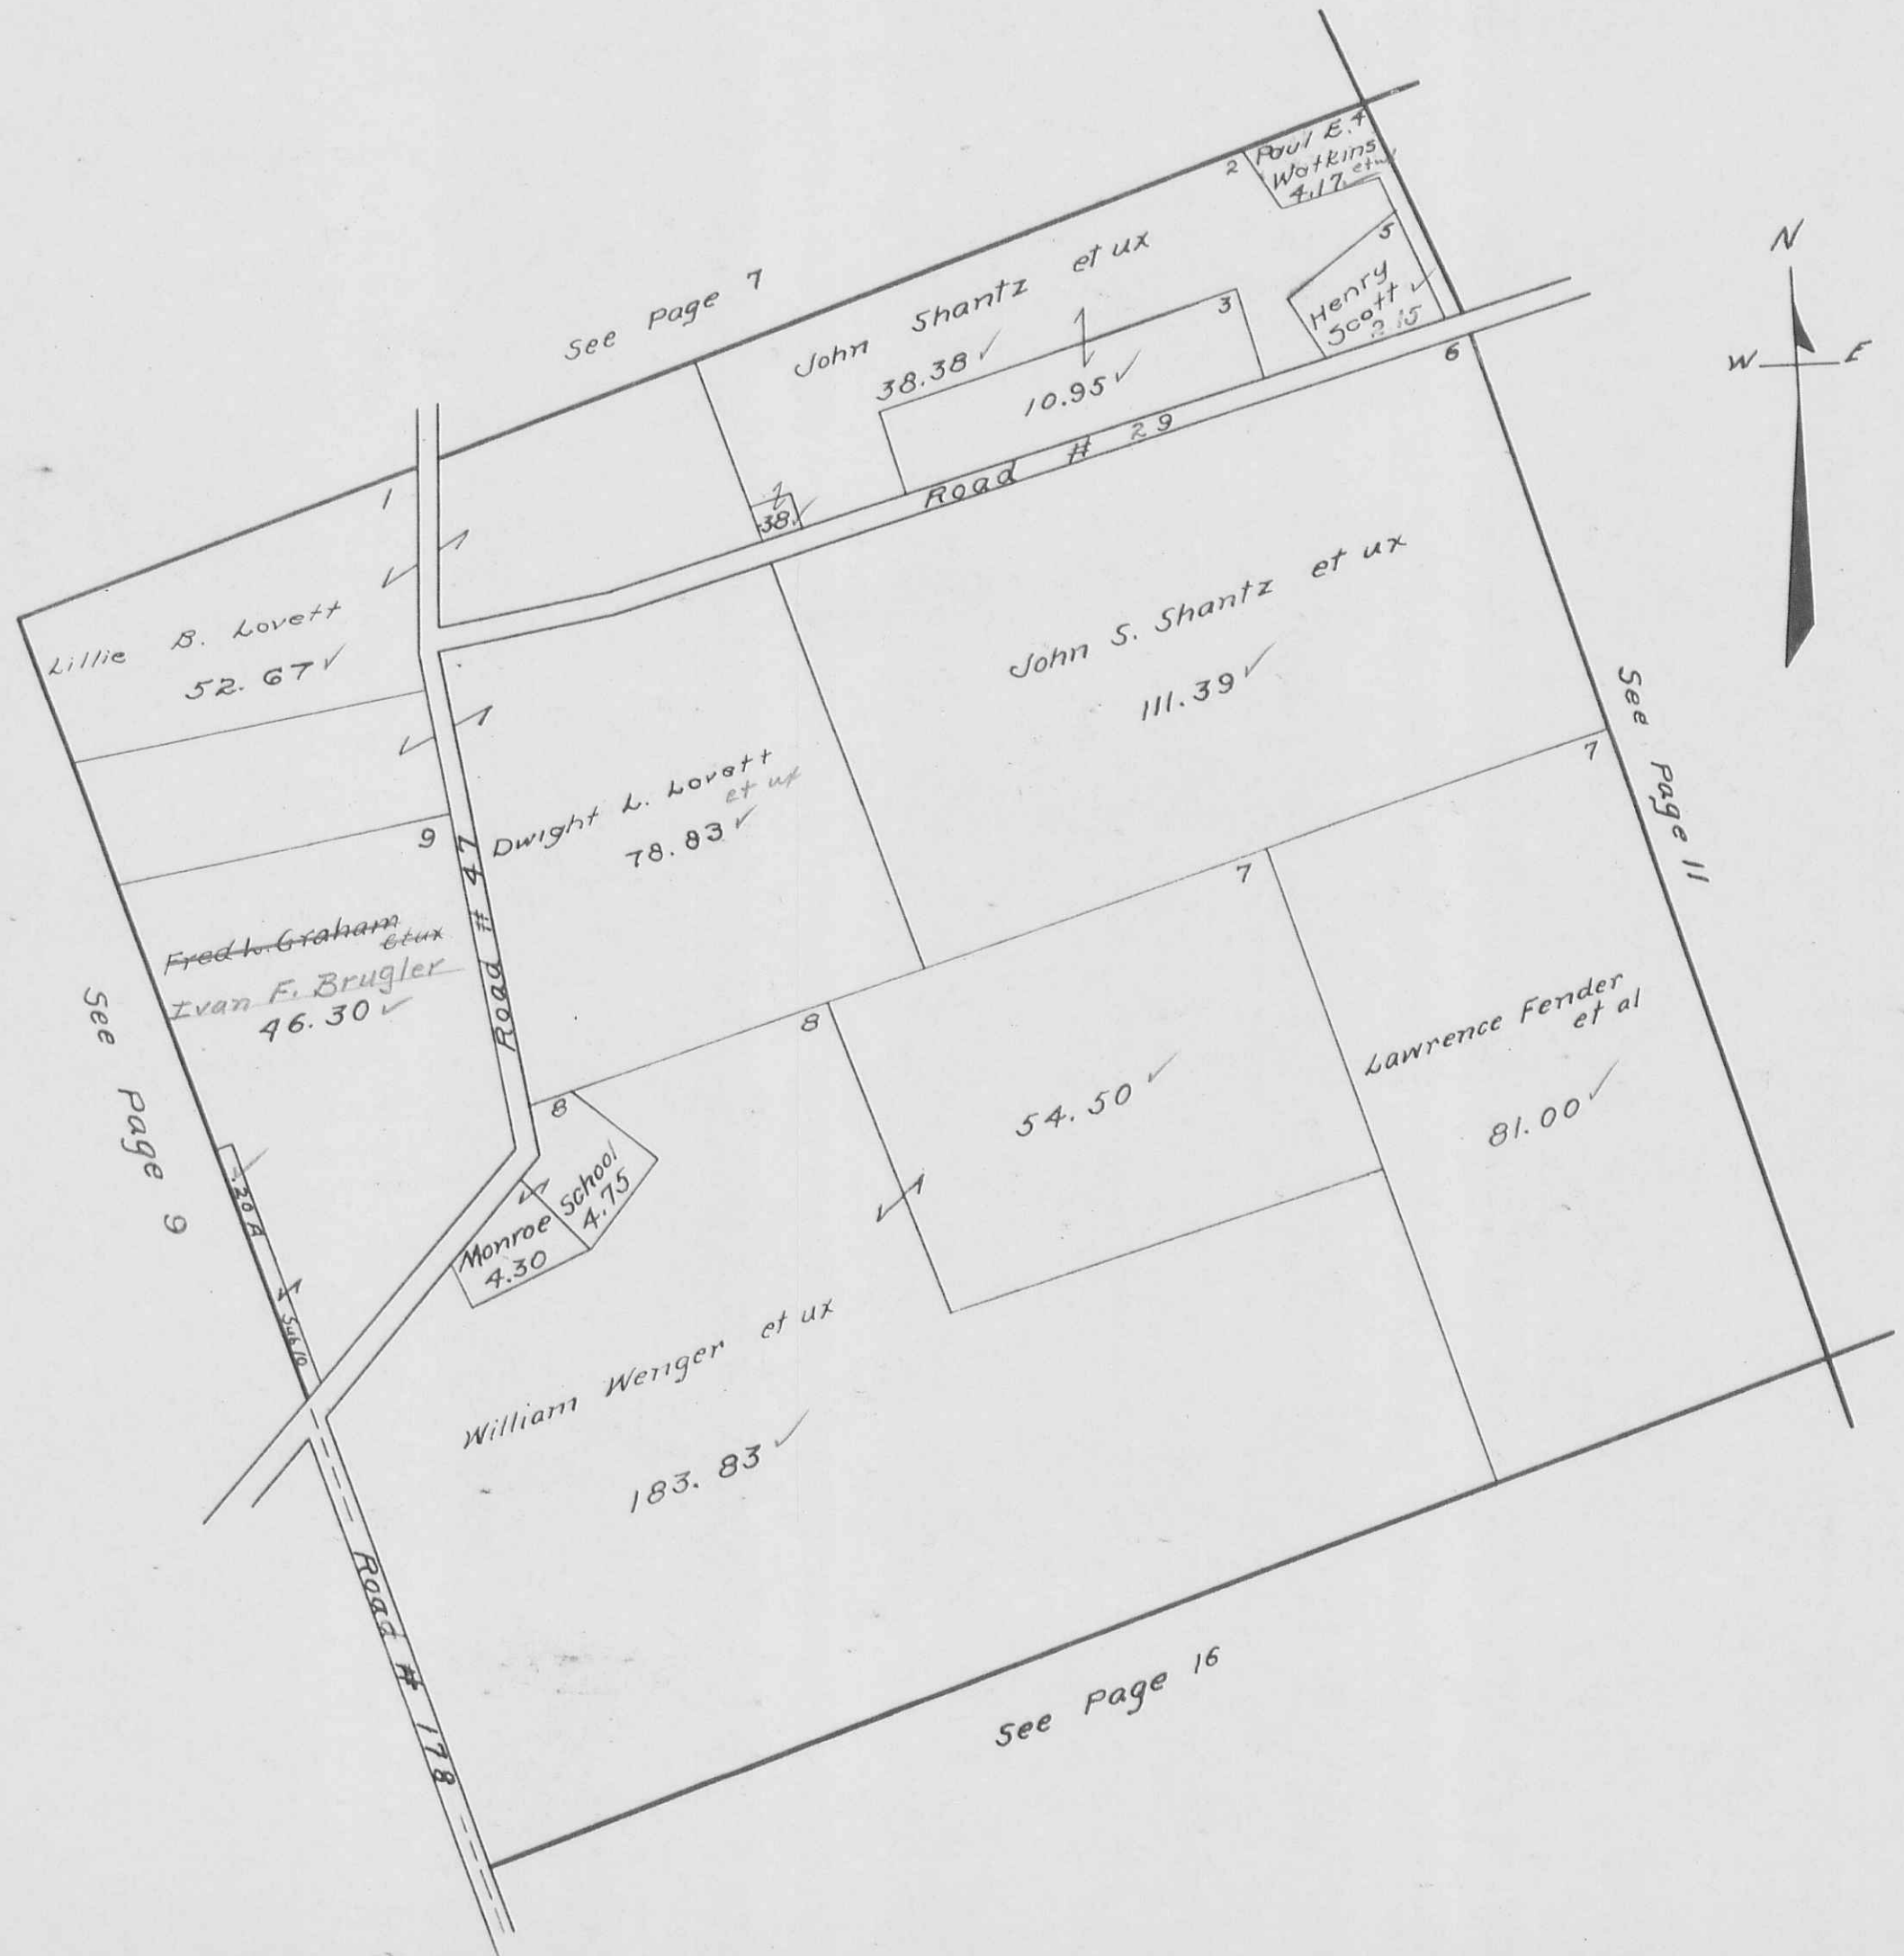

VIRGINIA MILITARY SURVEY 3221


SCALE 10 CHAINS TO THE INCH

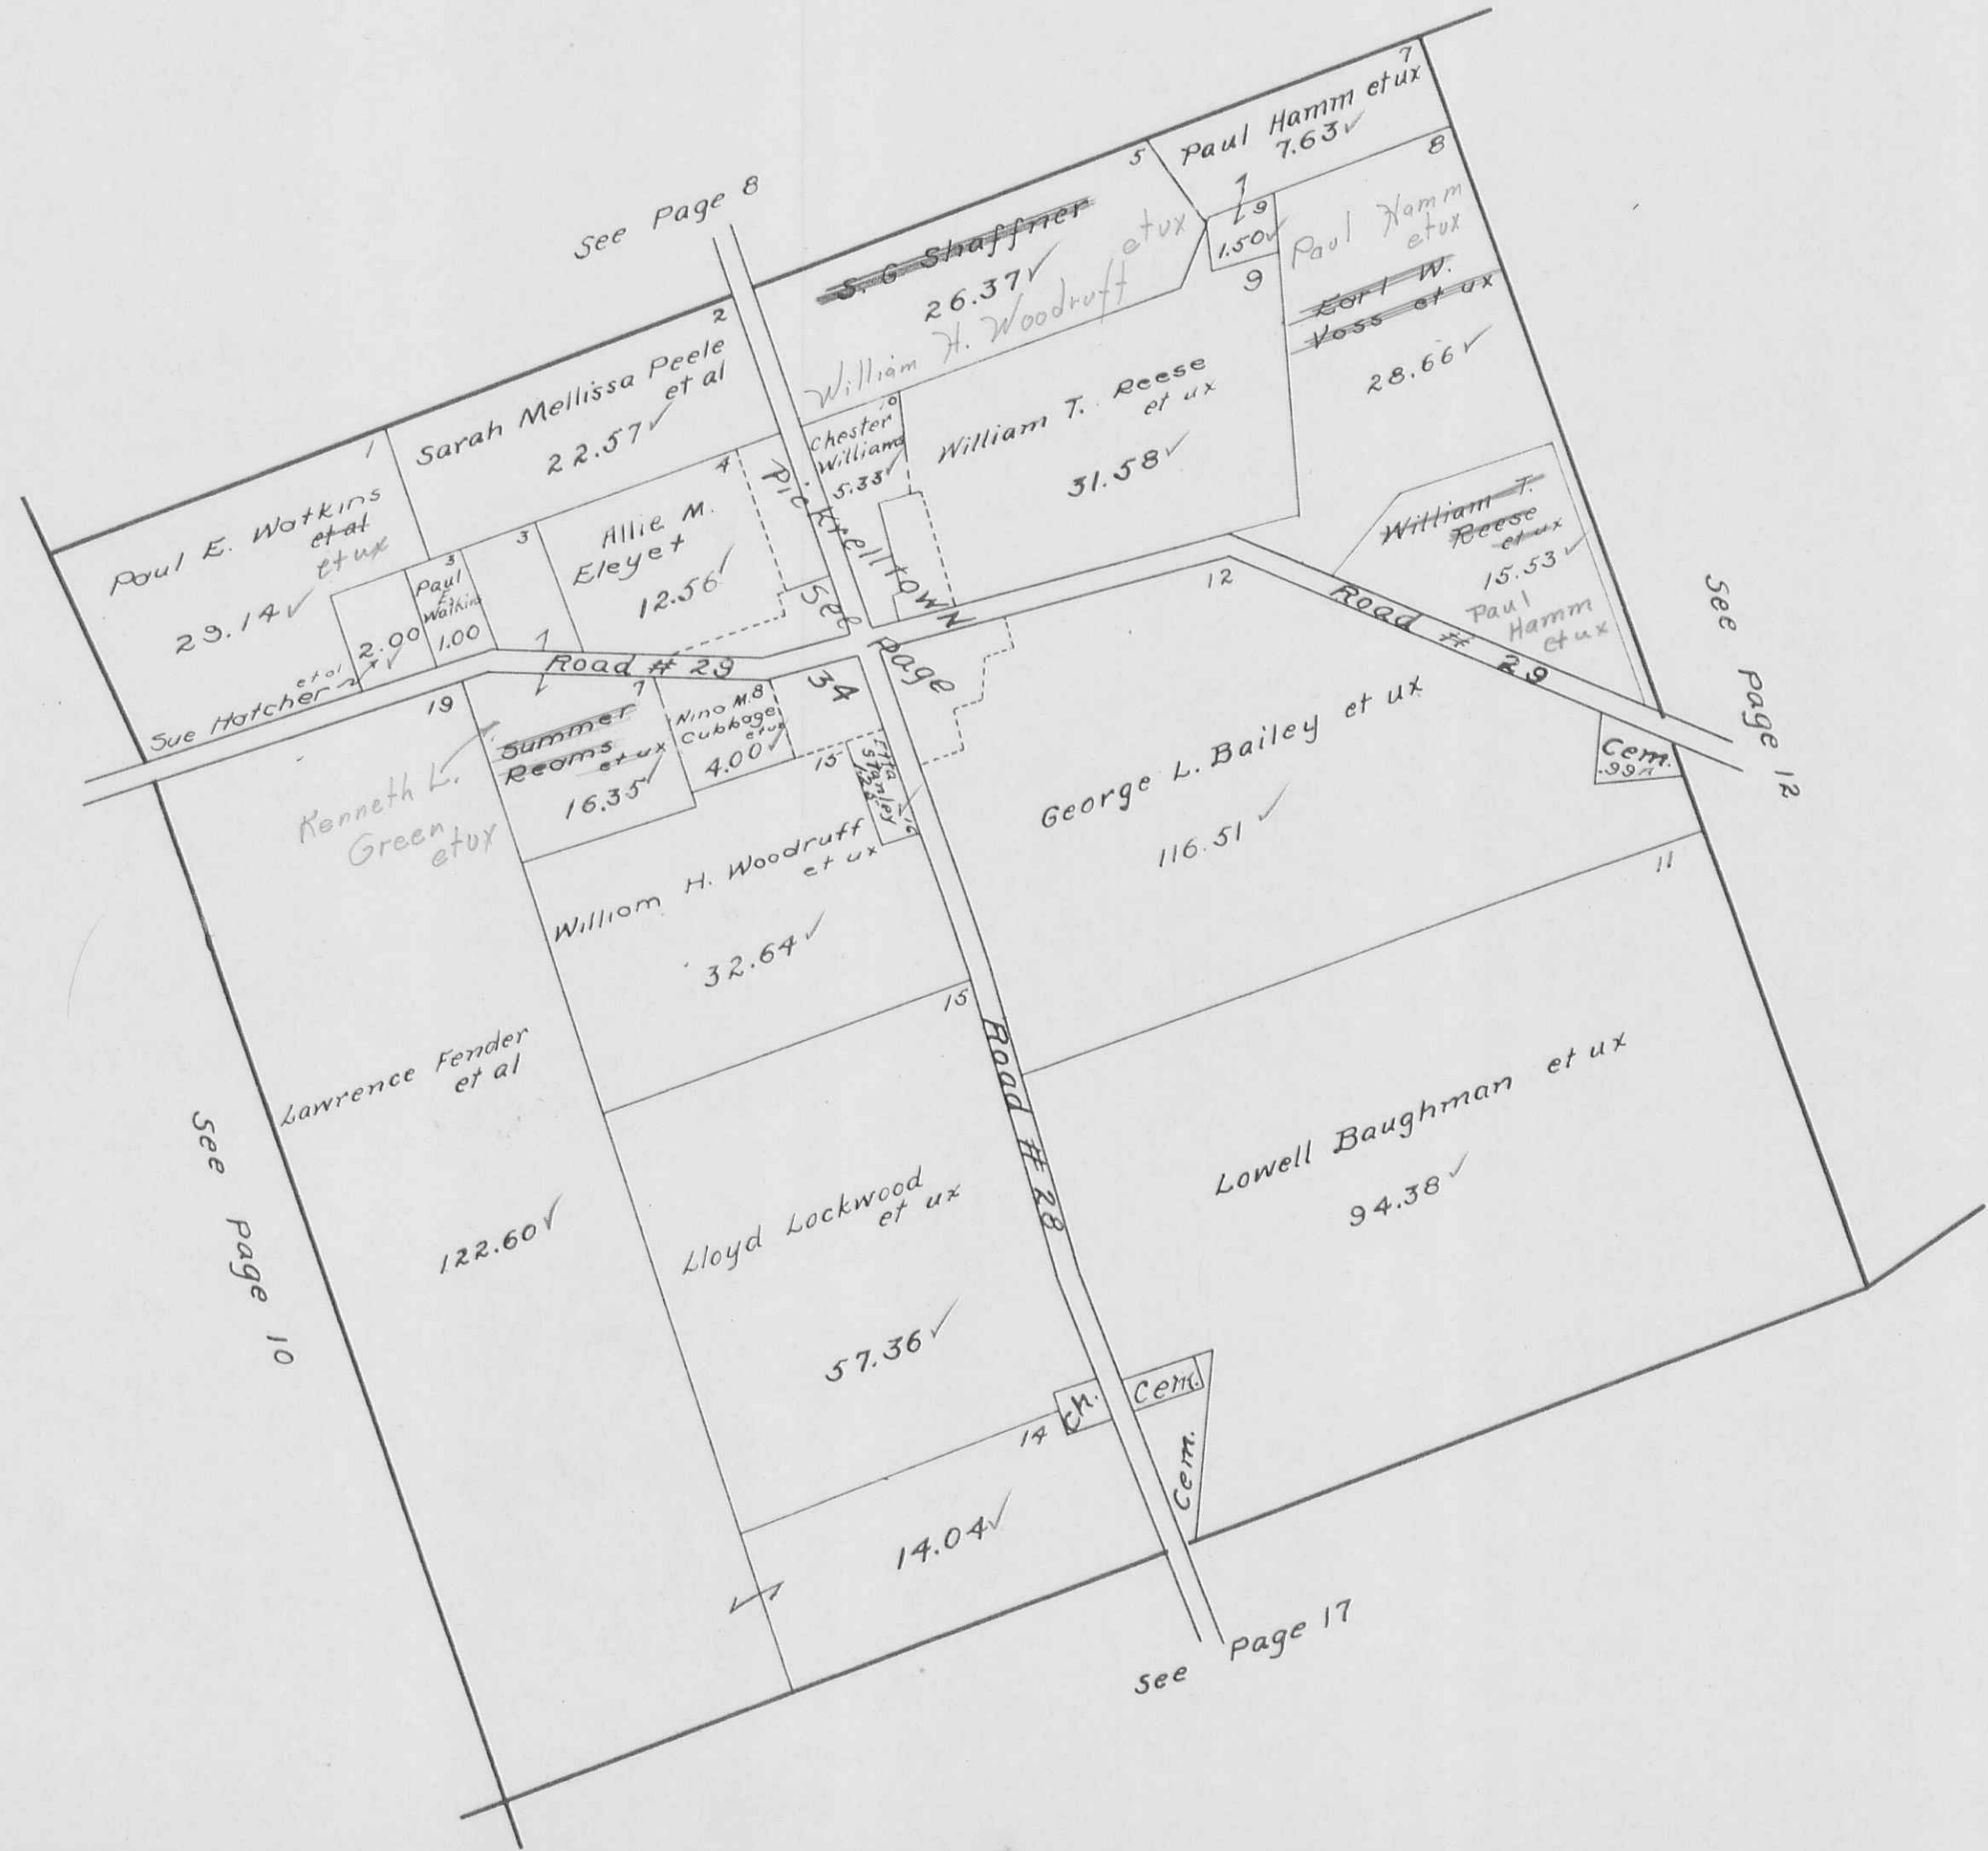



MONROE TOWNSHIP
VIRGINIA MILITARY SURVEY 6516

SCALE 10 CHAINS TO THE INCH

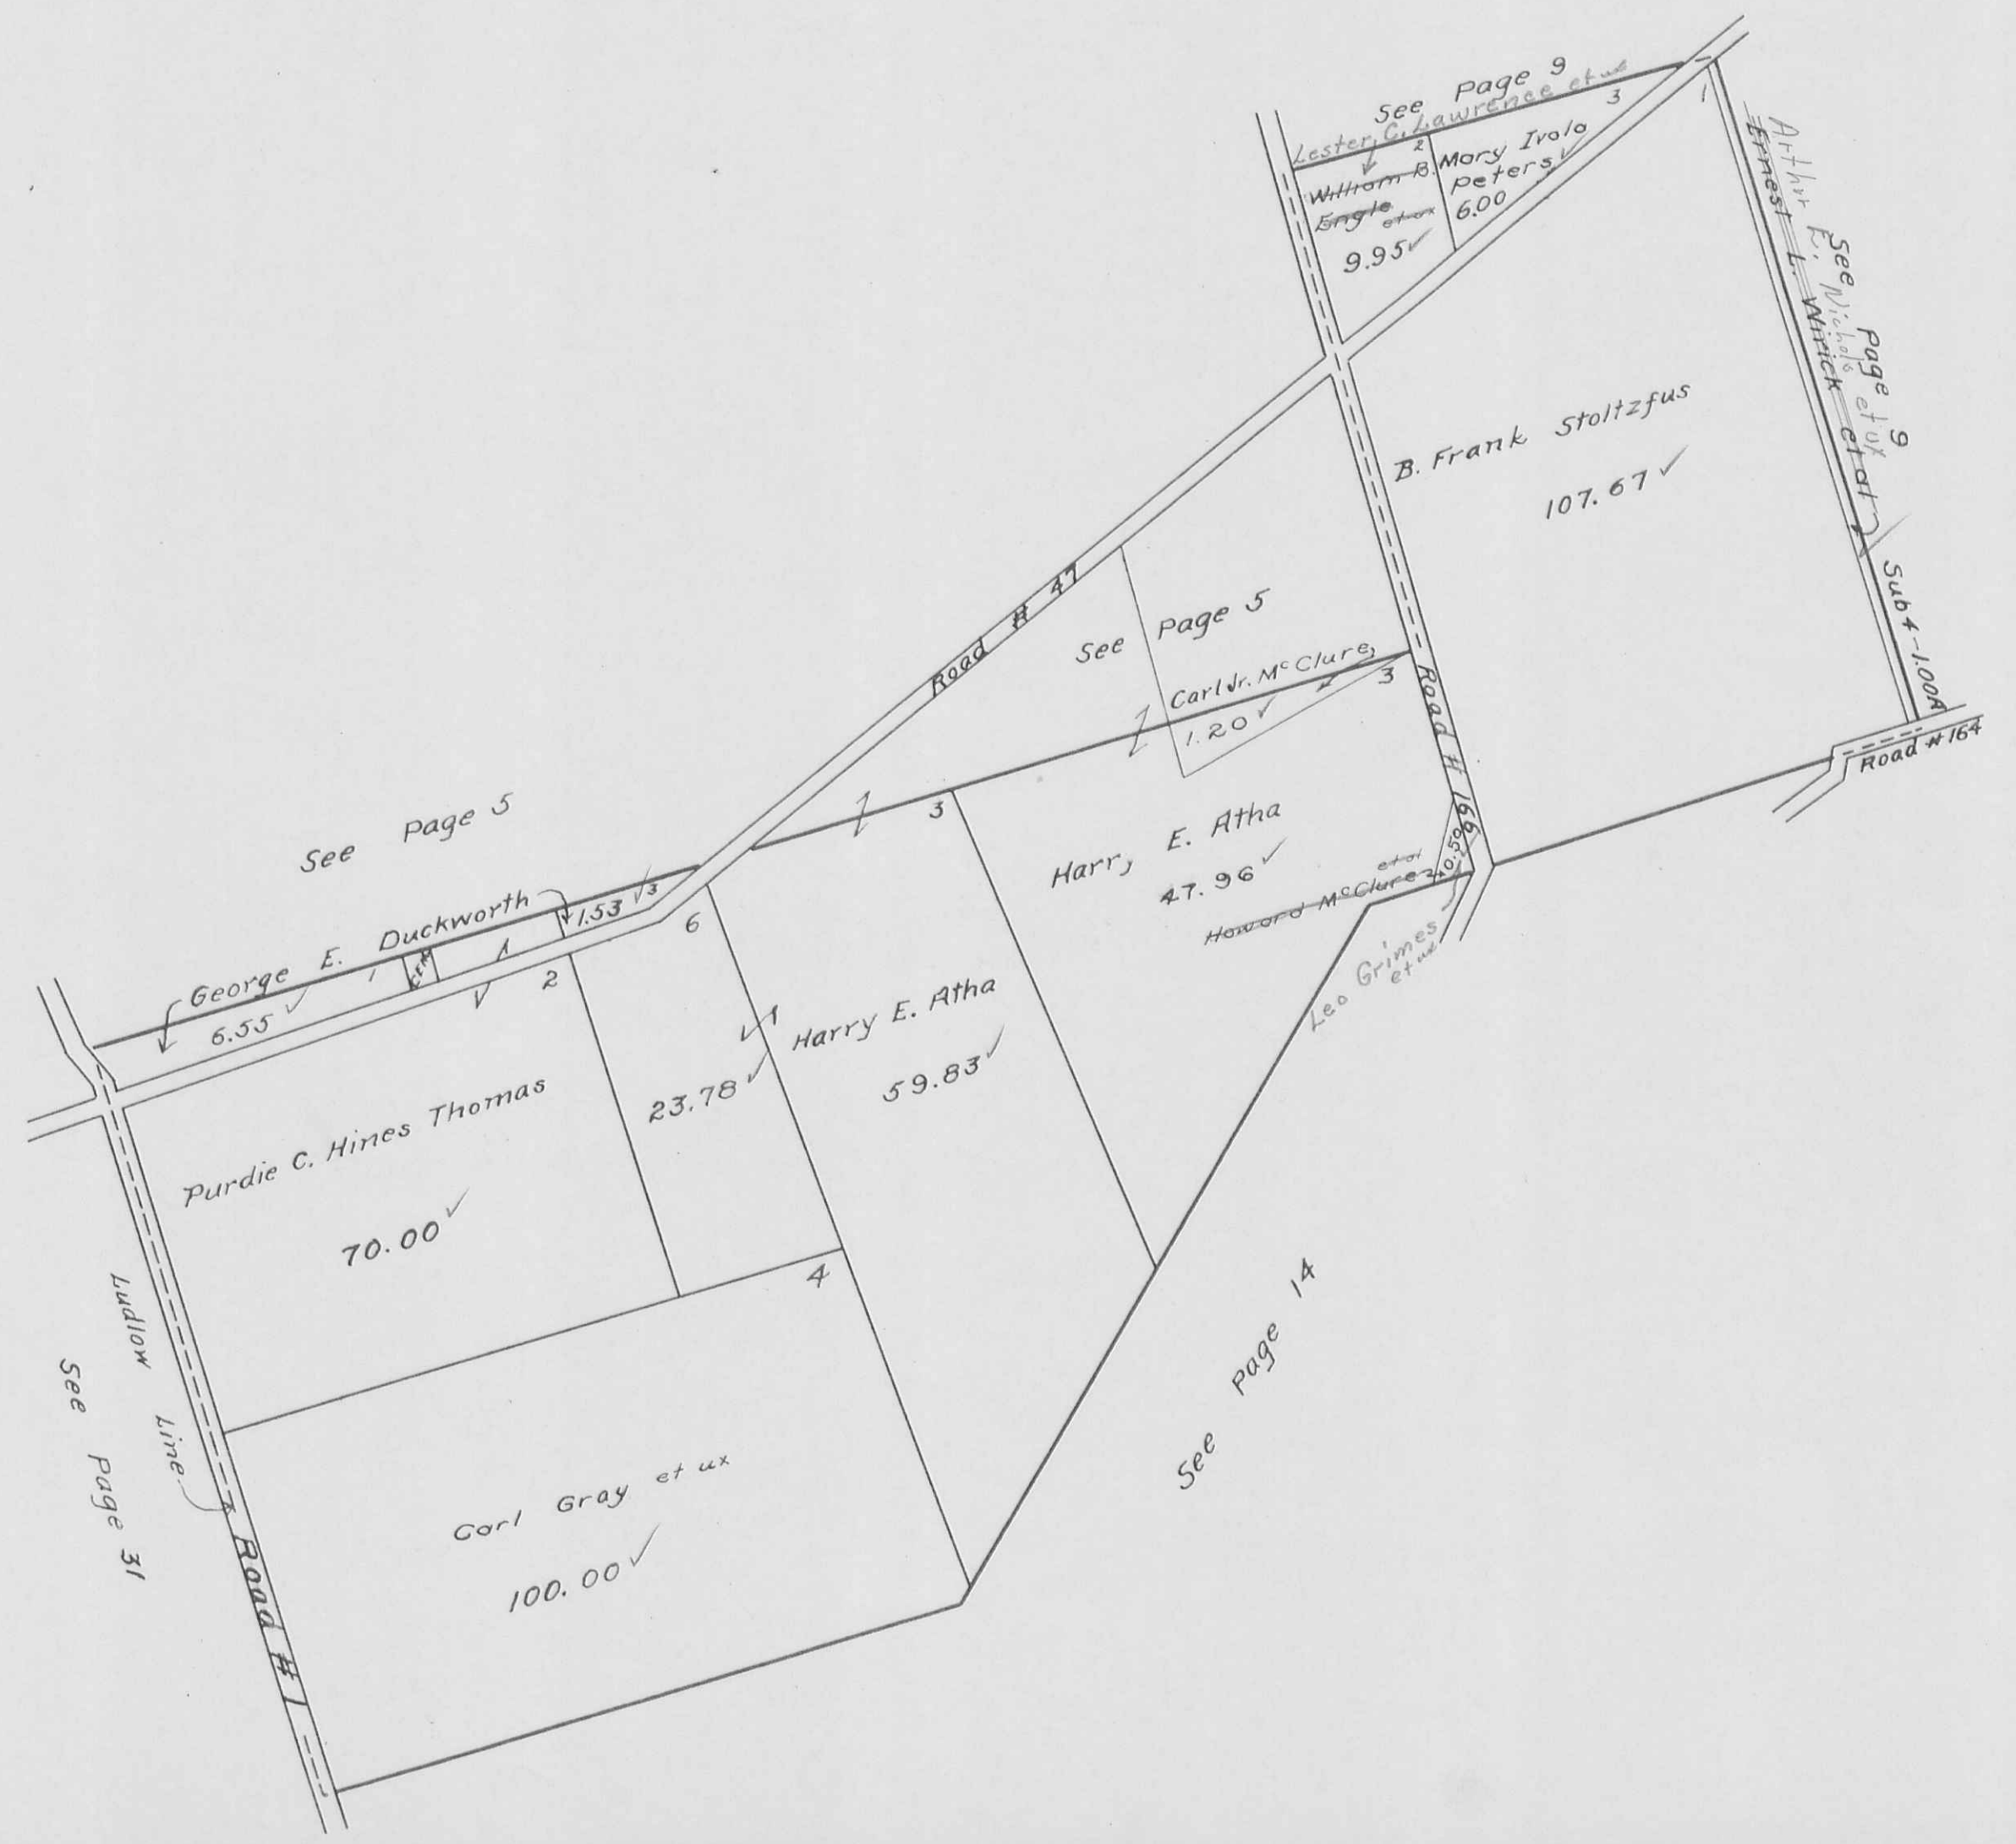


VIRGINIA MILITARY SURVEY 4479

SCALE 10 CHAINS TO THE INCH




MONROE TOWNSHIP
VIRGINIA MILITARY SURVEYS
SCALE 10 CHAINS TO THE INCH

10091
6487
2220

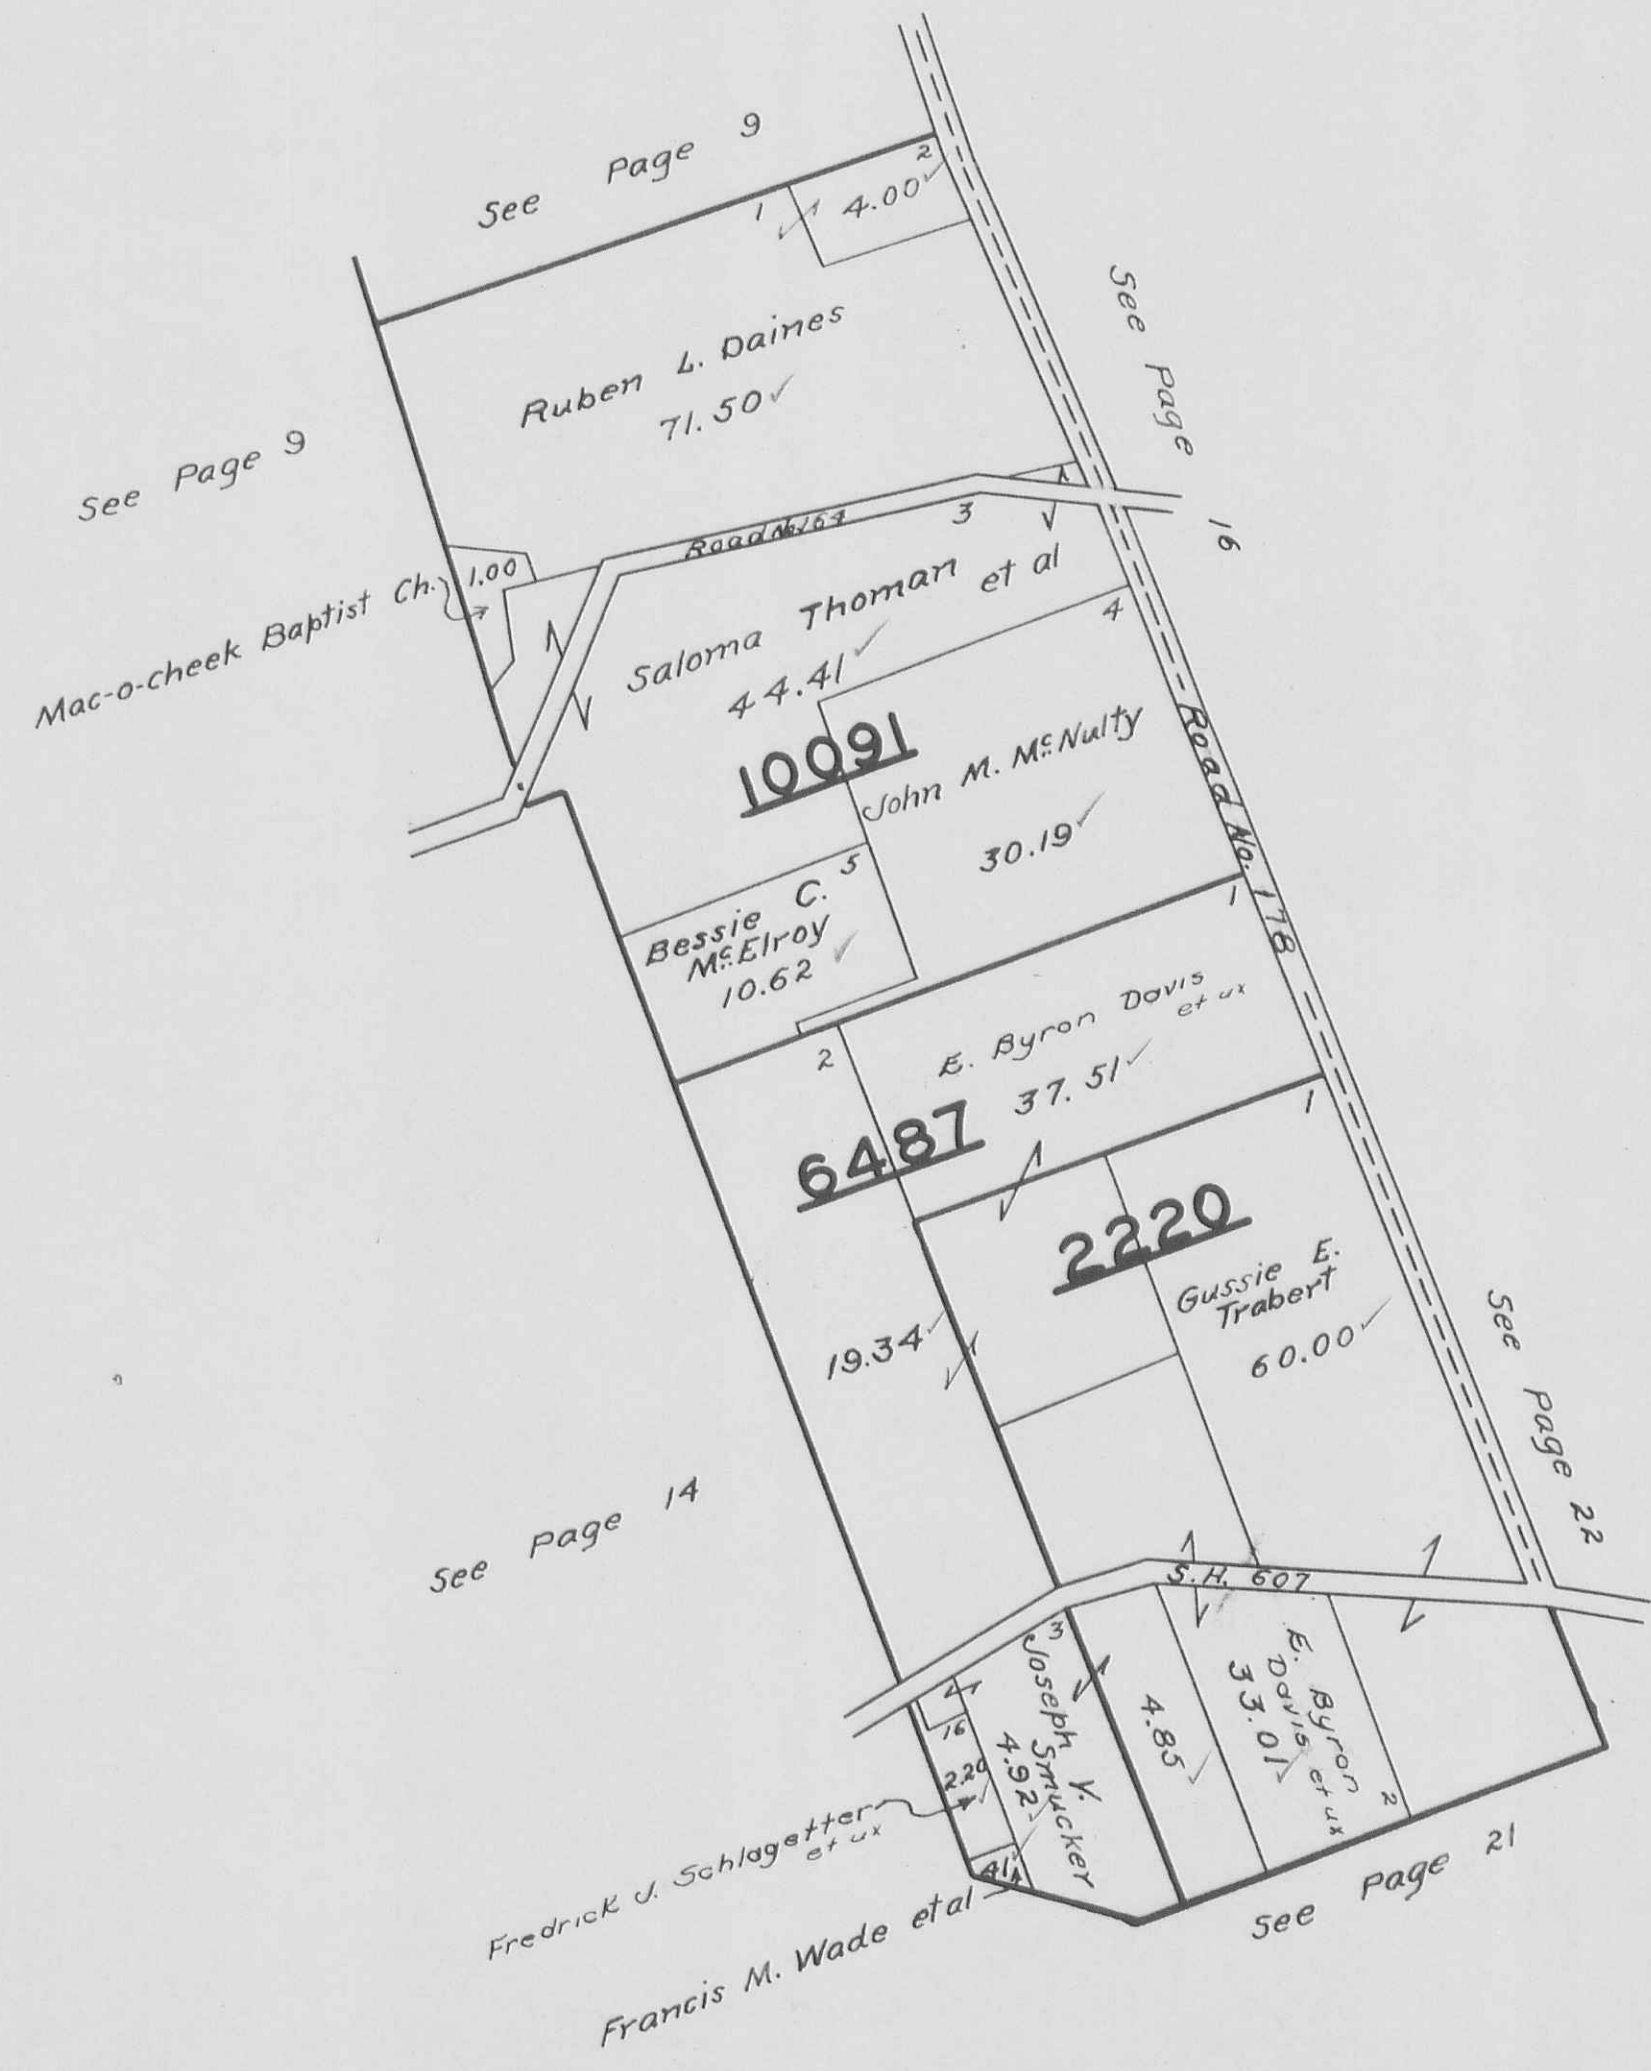


VIRGINIA MILITARY SURVEY 3224

SCALE 10 CHAINS TO THE INCH

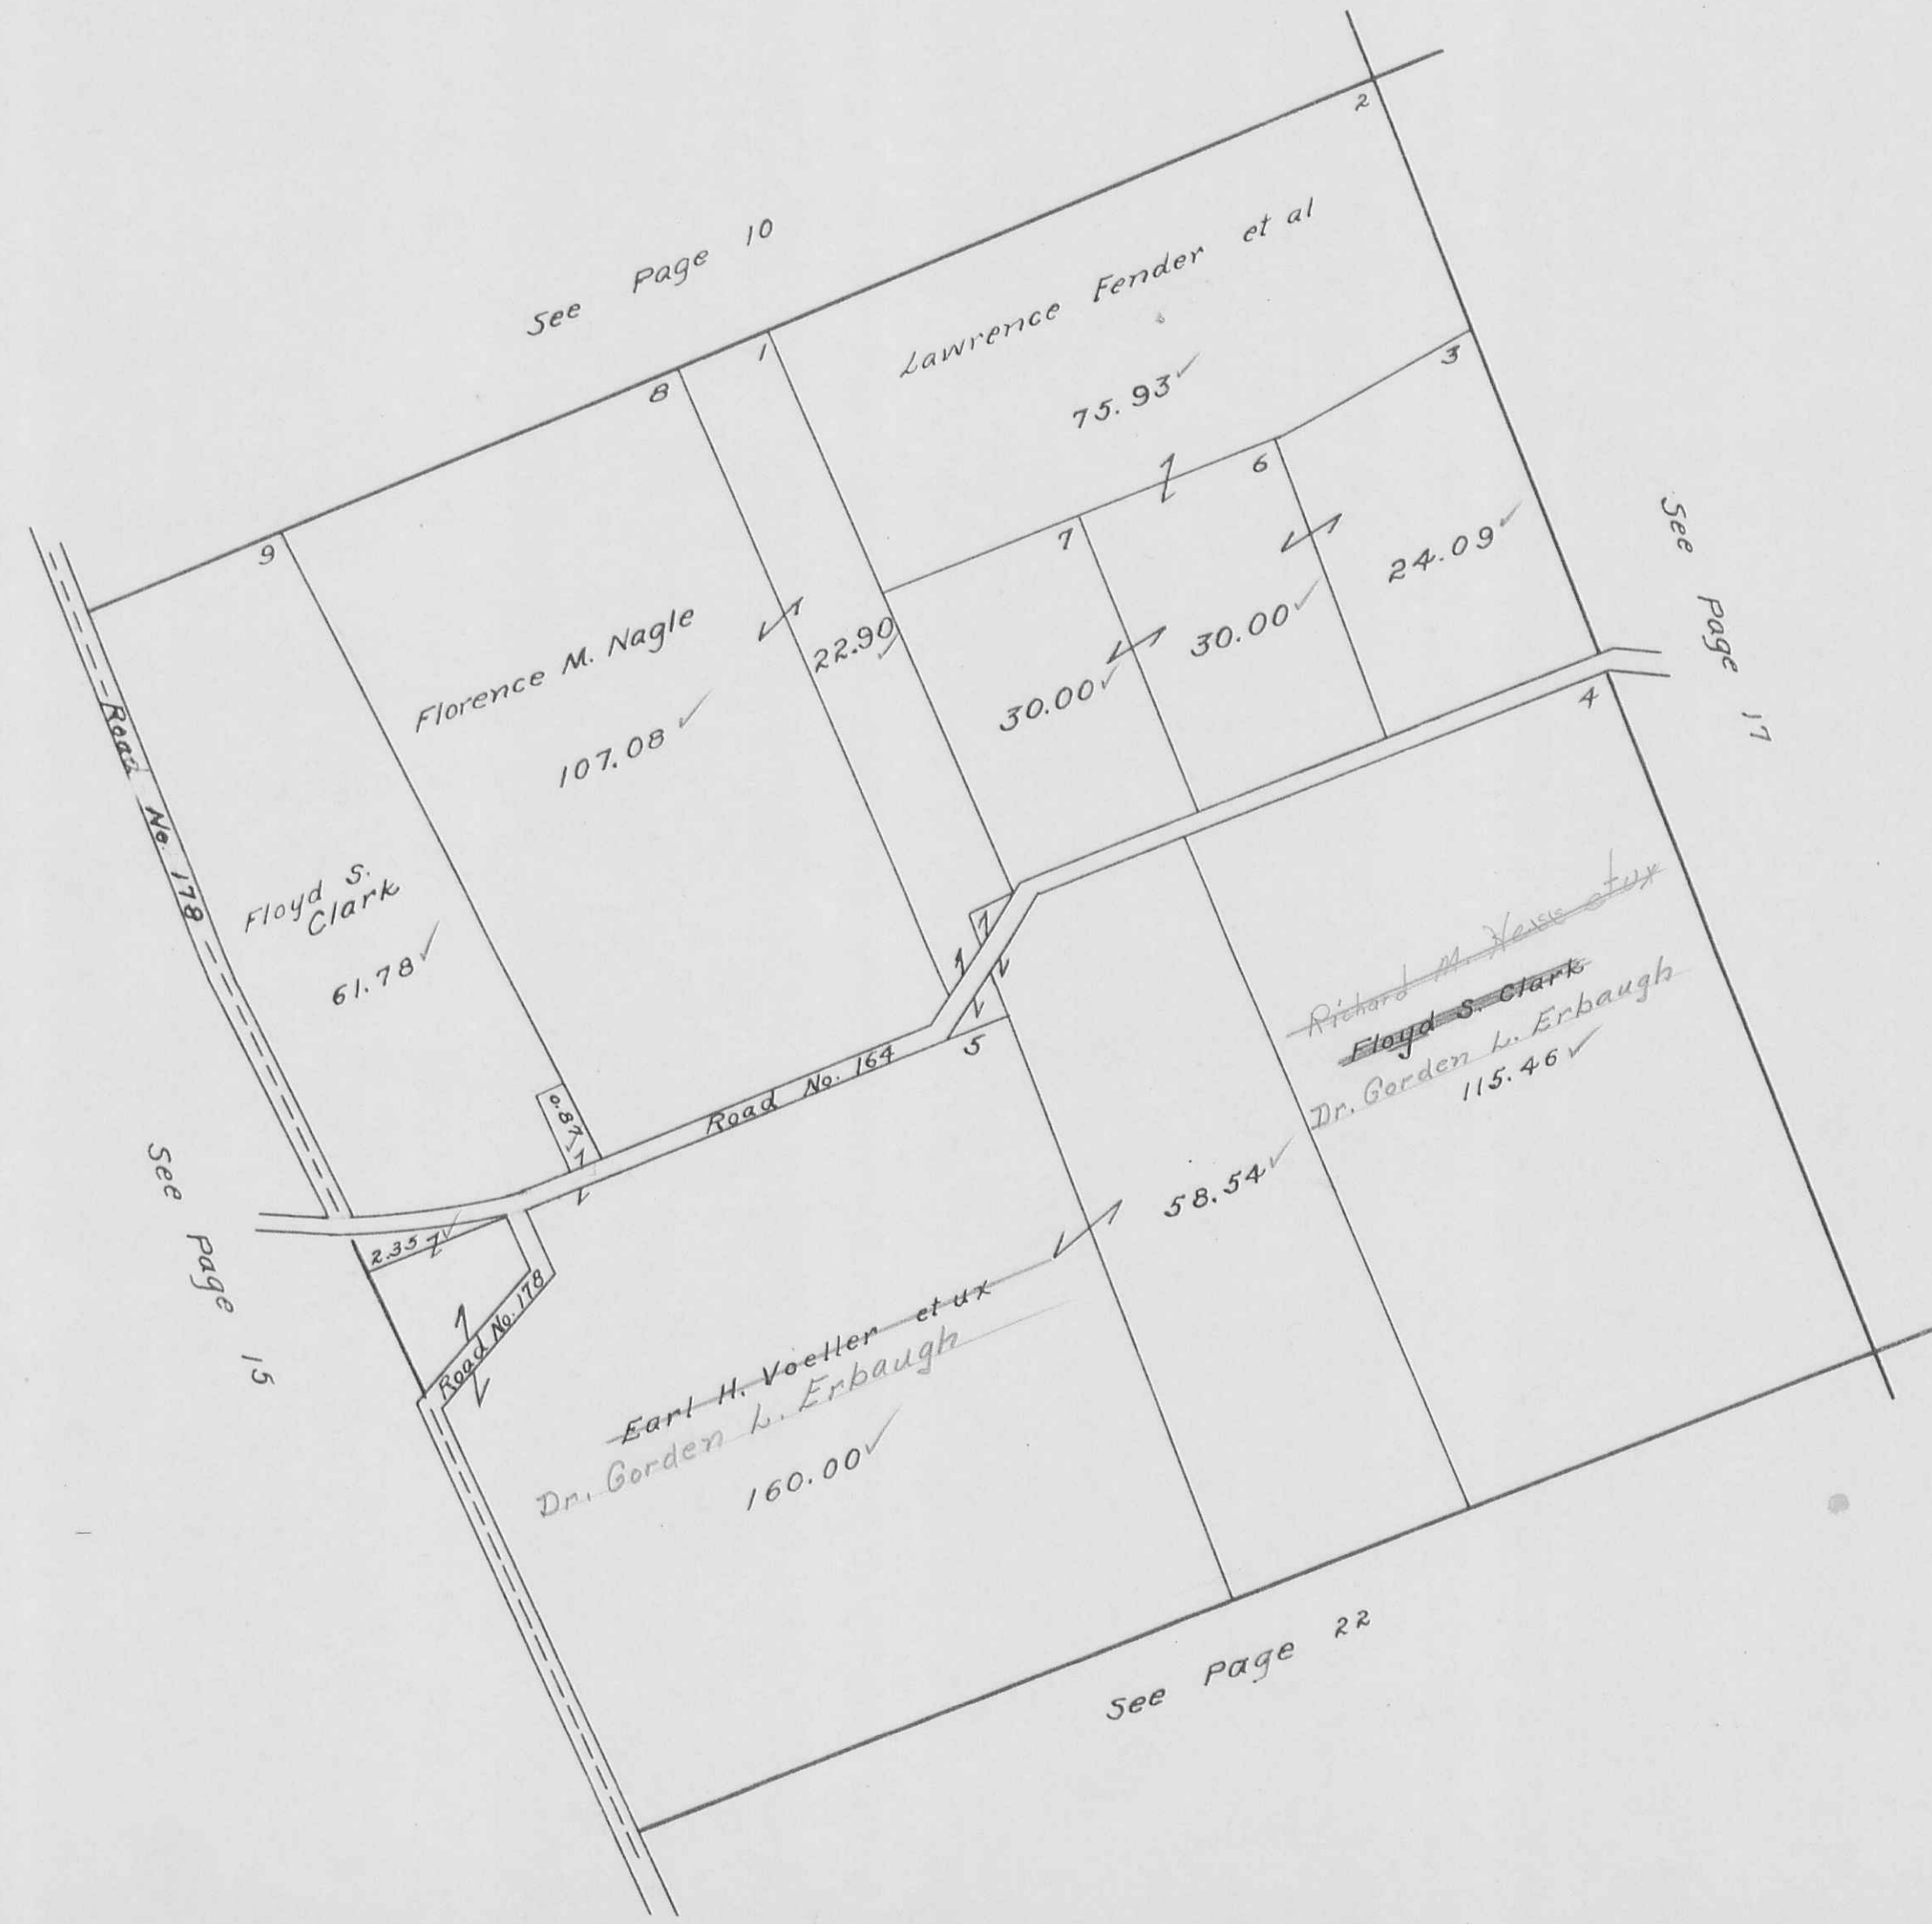

MONROE TOWNSHIP
VIRGINIA MILITARY SURVEY 3223

SCALE 10 CHAINS TO THE INCH

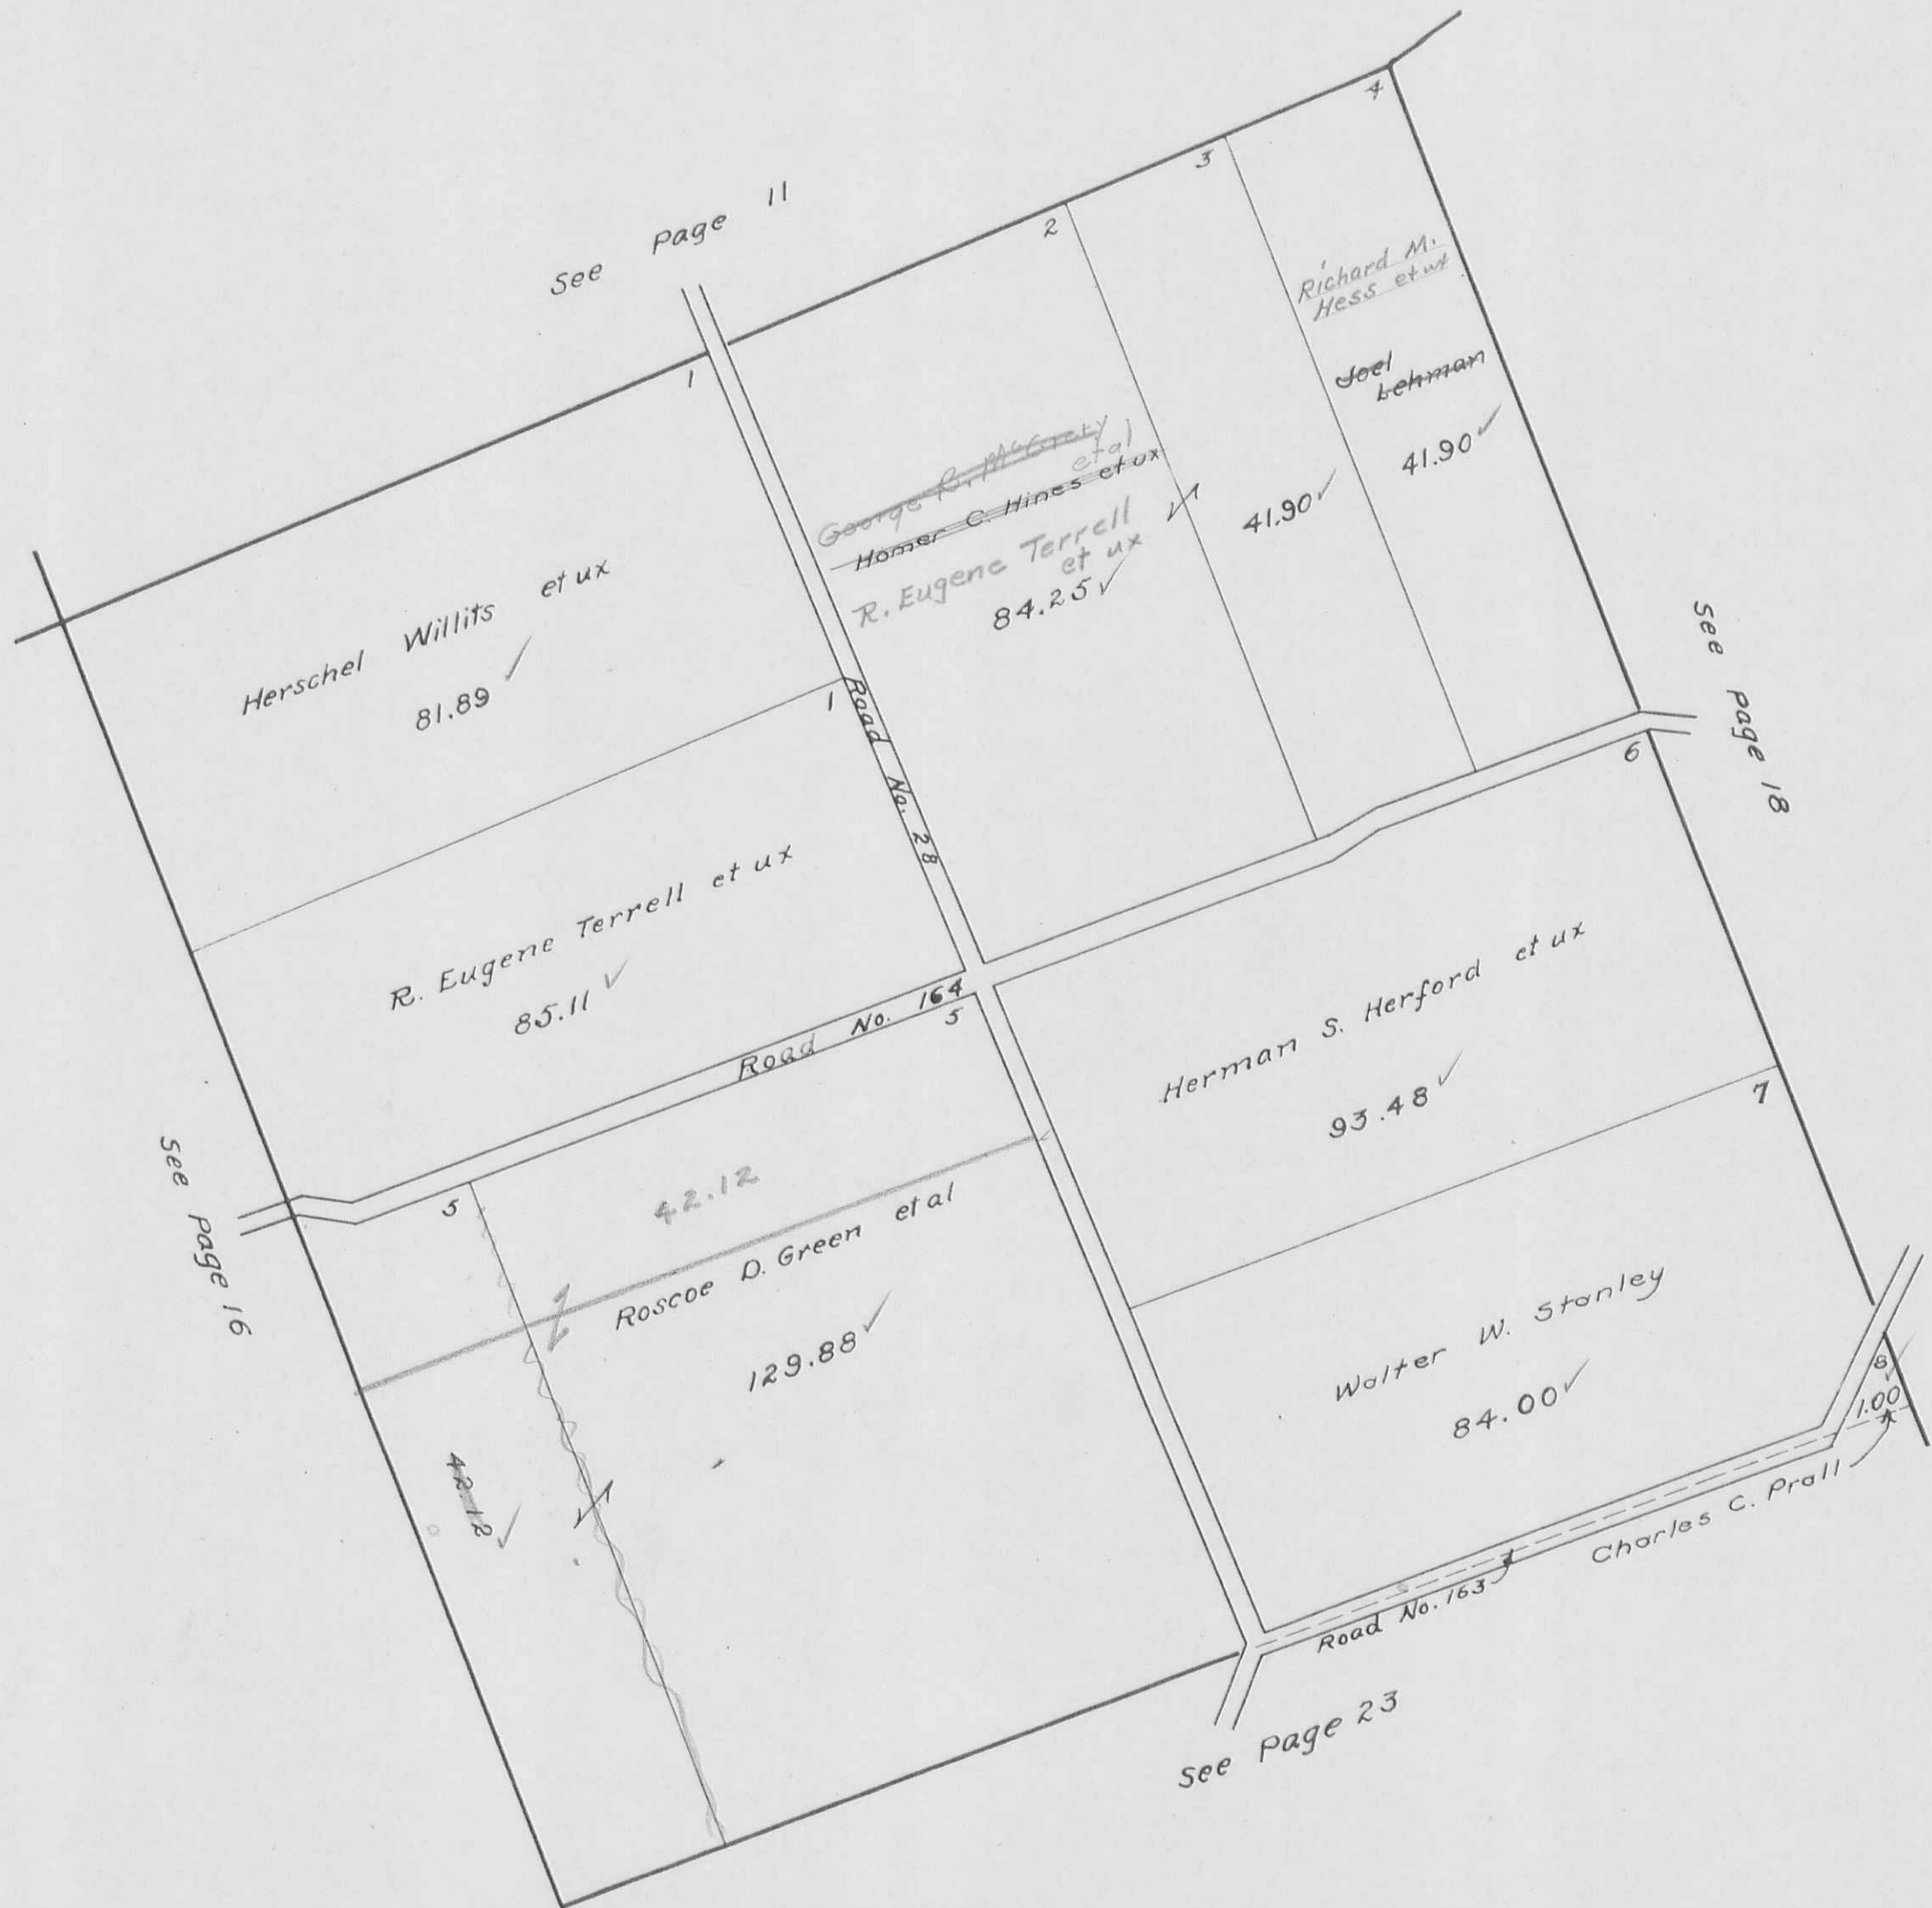

VIRGINIA MILITARY SURVEY N. PART 4570


SCALE 10 CHAINS TO THE INCH

New Survey By O.K. Shirk
Sept- 1958



MONROE TOWNSHIP
VIRGINIA MILITARY SURVEY S. PART 4570

SCALE 10 CHAINS TO THE INCH

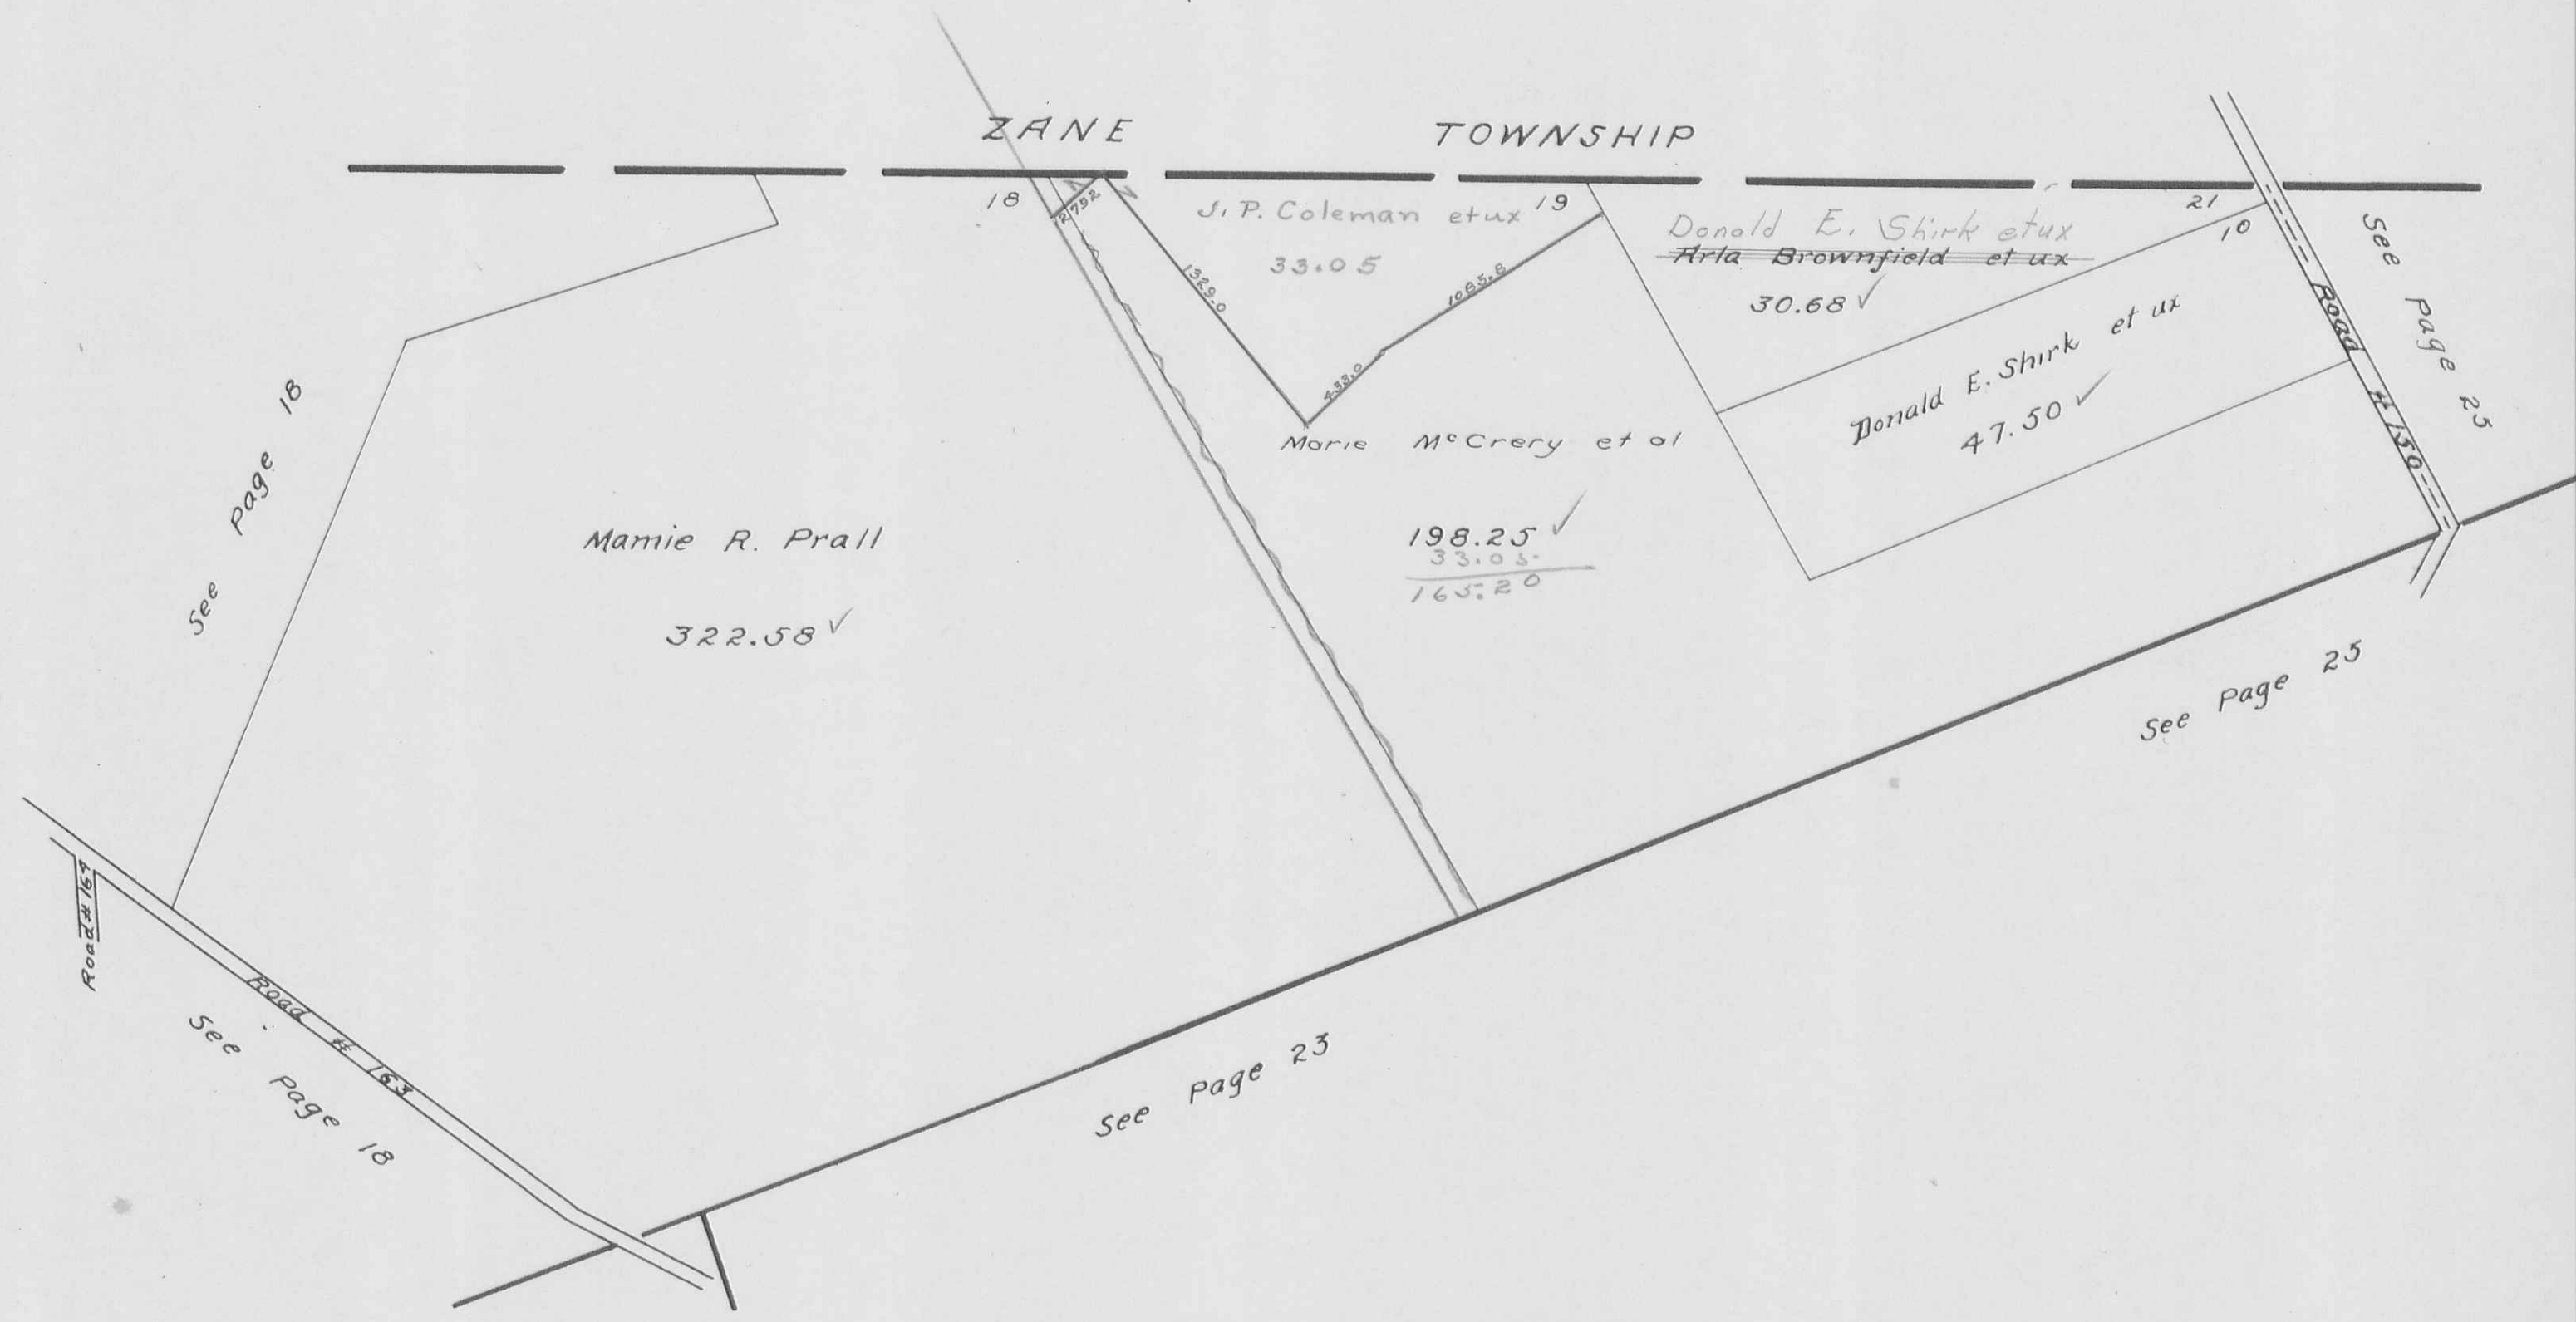


VIRGINIA MILITARY SURVEY W. PART 4492

SCALE 10 CHAINS TO THE INCH




MONROE TOWNSHIP
VIRGINIA MILITARY SURVEY E. PART 4492

SCALE 10 CHAINS TO THE INCH

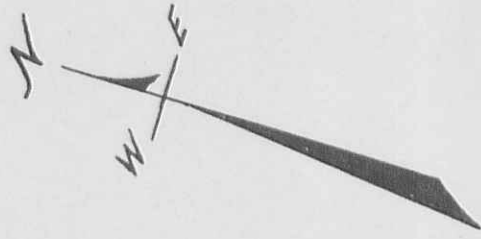

MONROE TOWNSHIP
VIRGINIA MILITARY SURVEY 3225

SCALE 10 CHAINS TO THE INCH

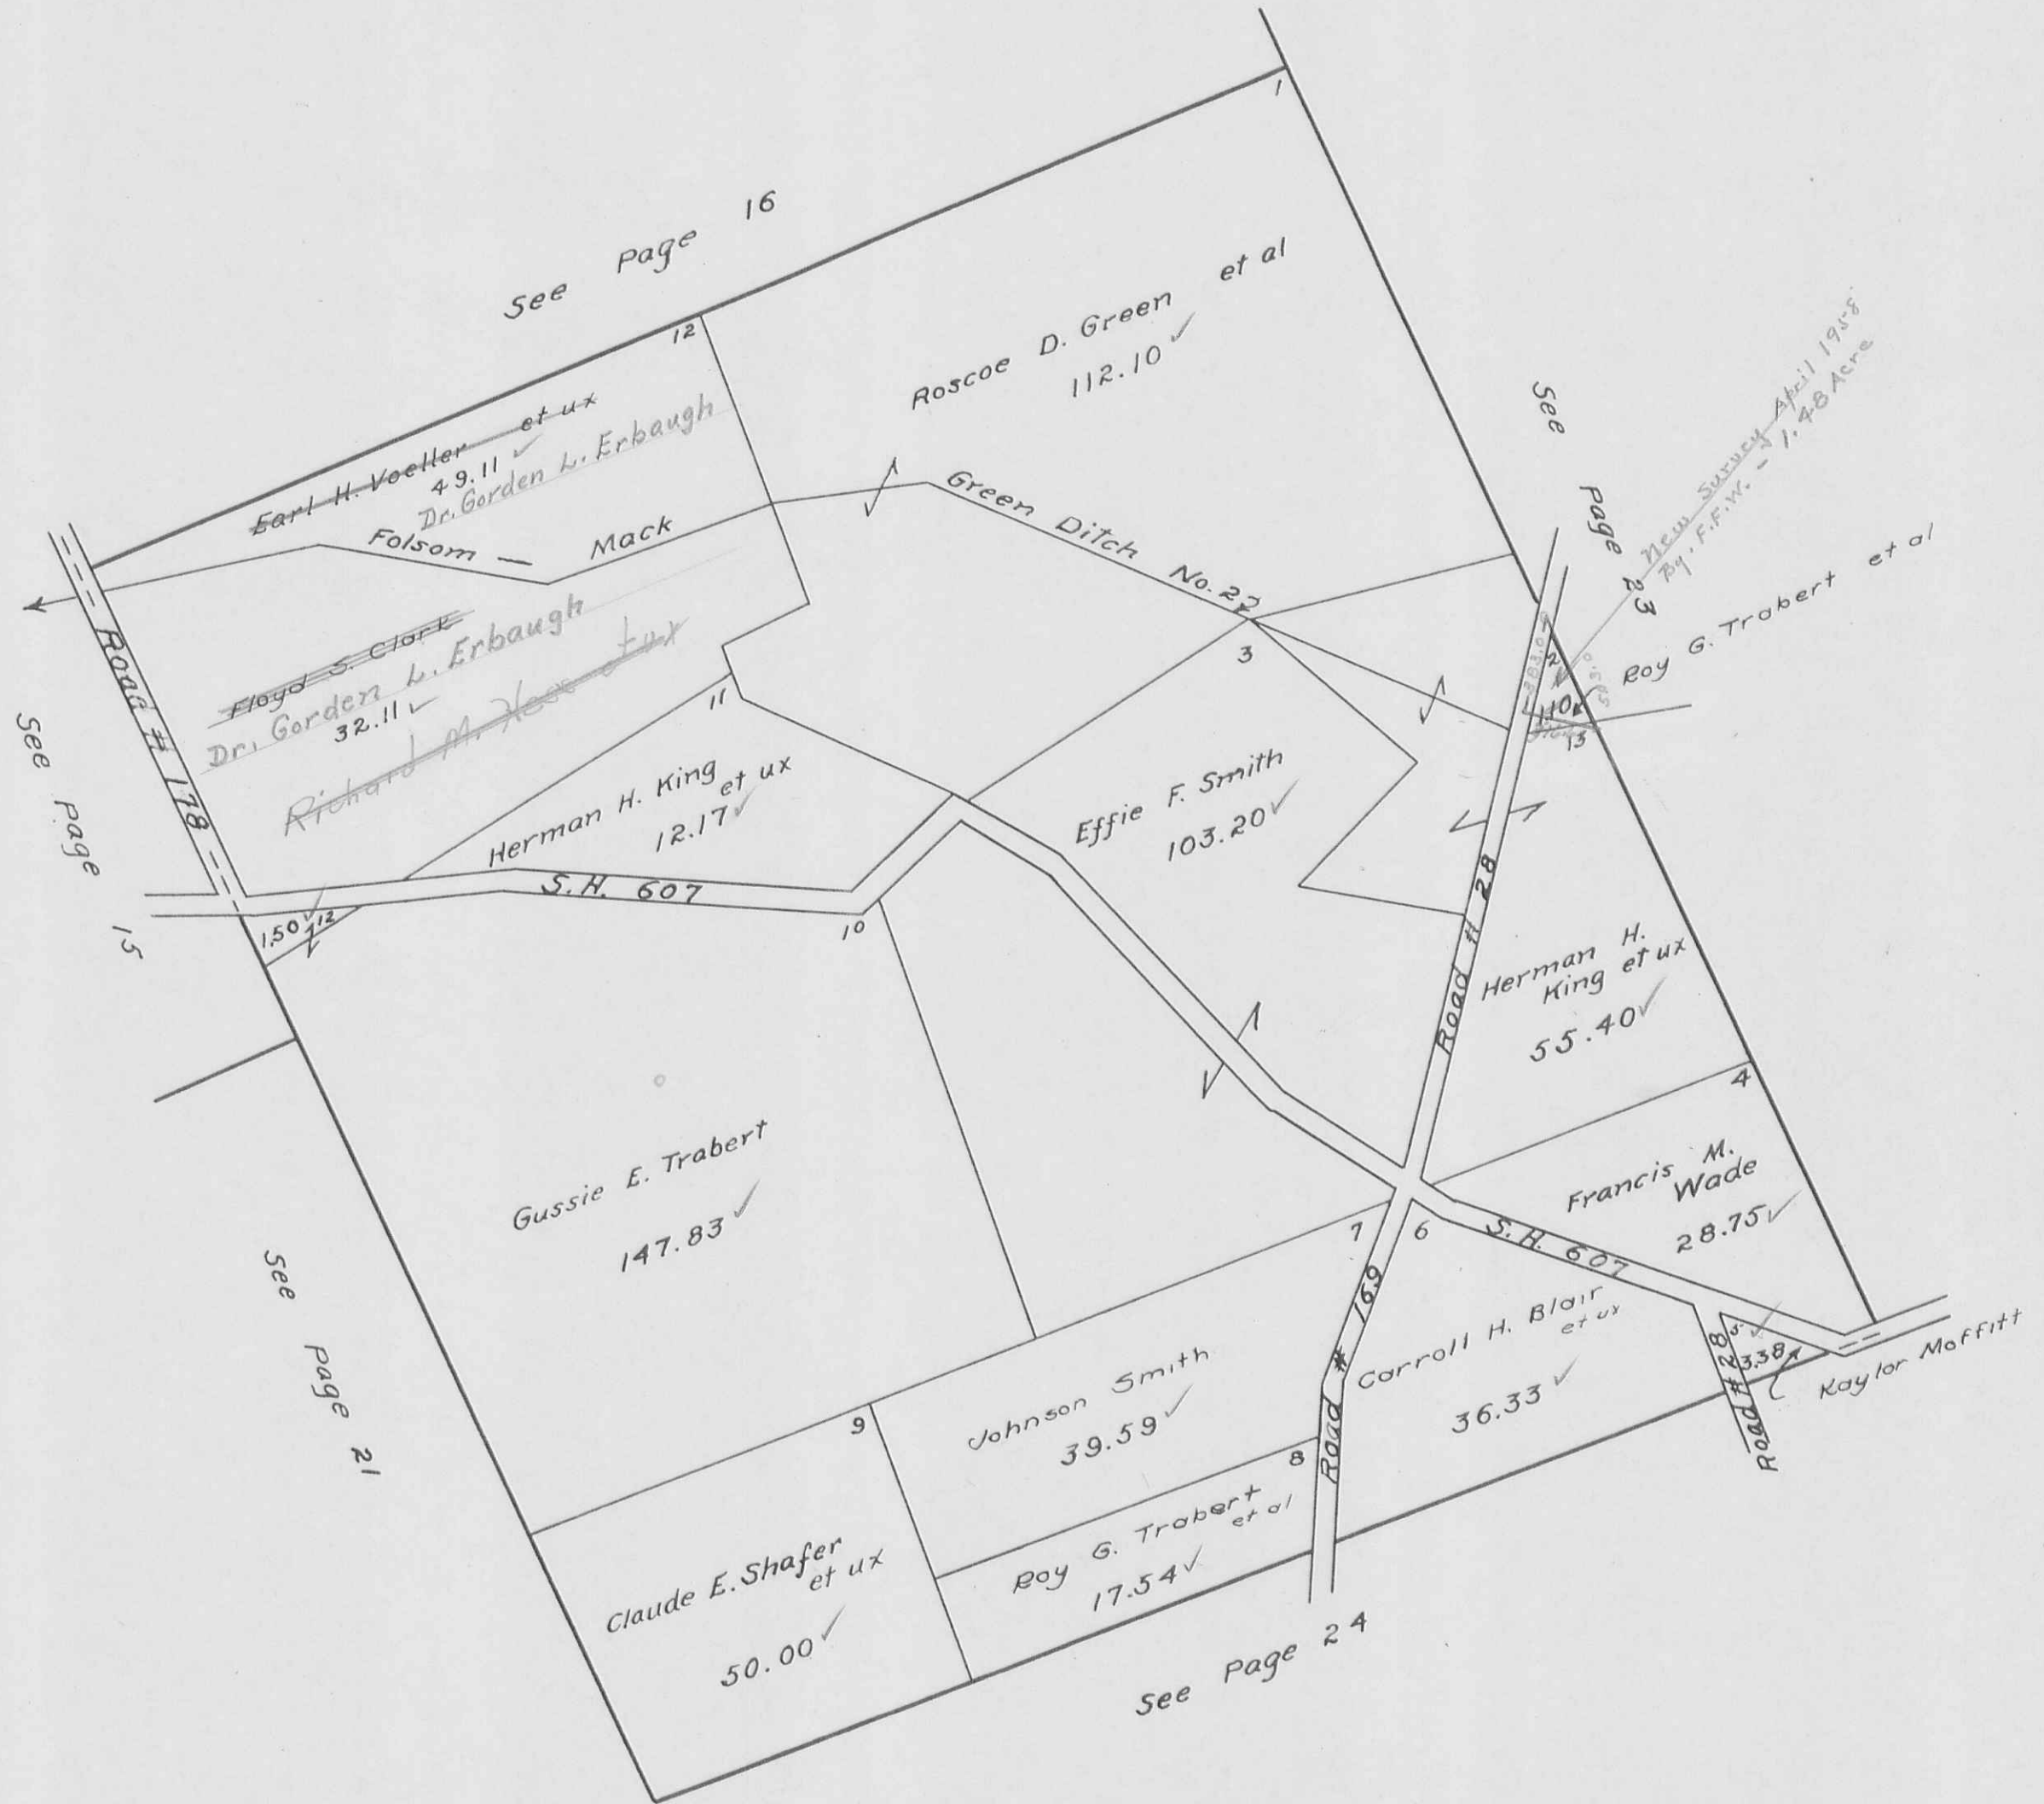

VIRGINIA MILITARY SURVEY 3226

SCALE 10 CHAINS TO THE INCH



MONROE TOWNSHIP
VIRGINIA MILITARY SURVEY 3227


SCALE 10 CHAINS TO THE INCH






H.E. Dysert

MONROE TOWNSHIP
VIRGINIA MILITARY SURVEY 3229
SCALE 10 CHAINS TO THE INCH

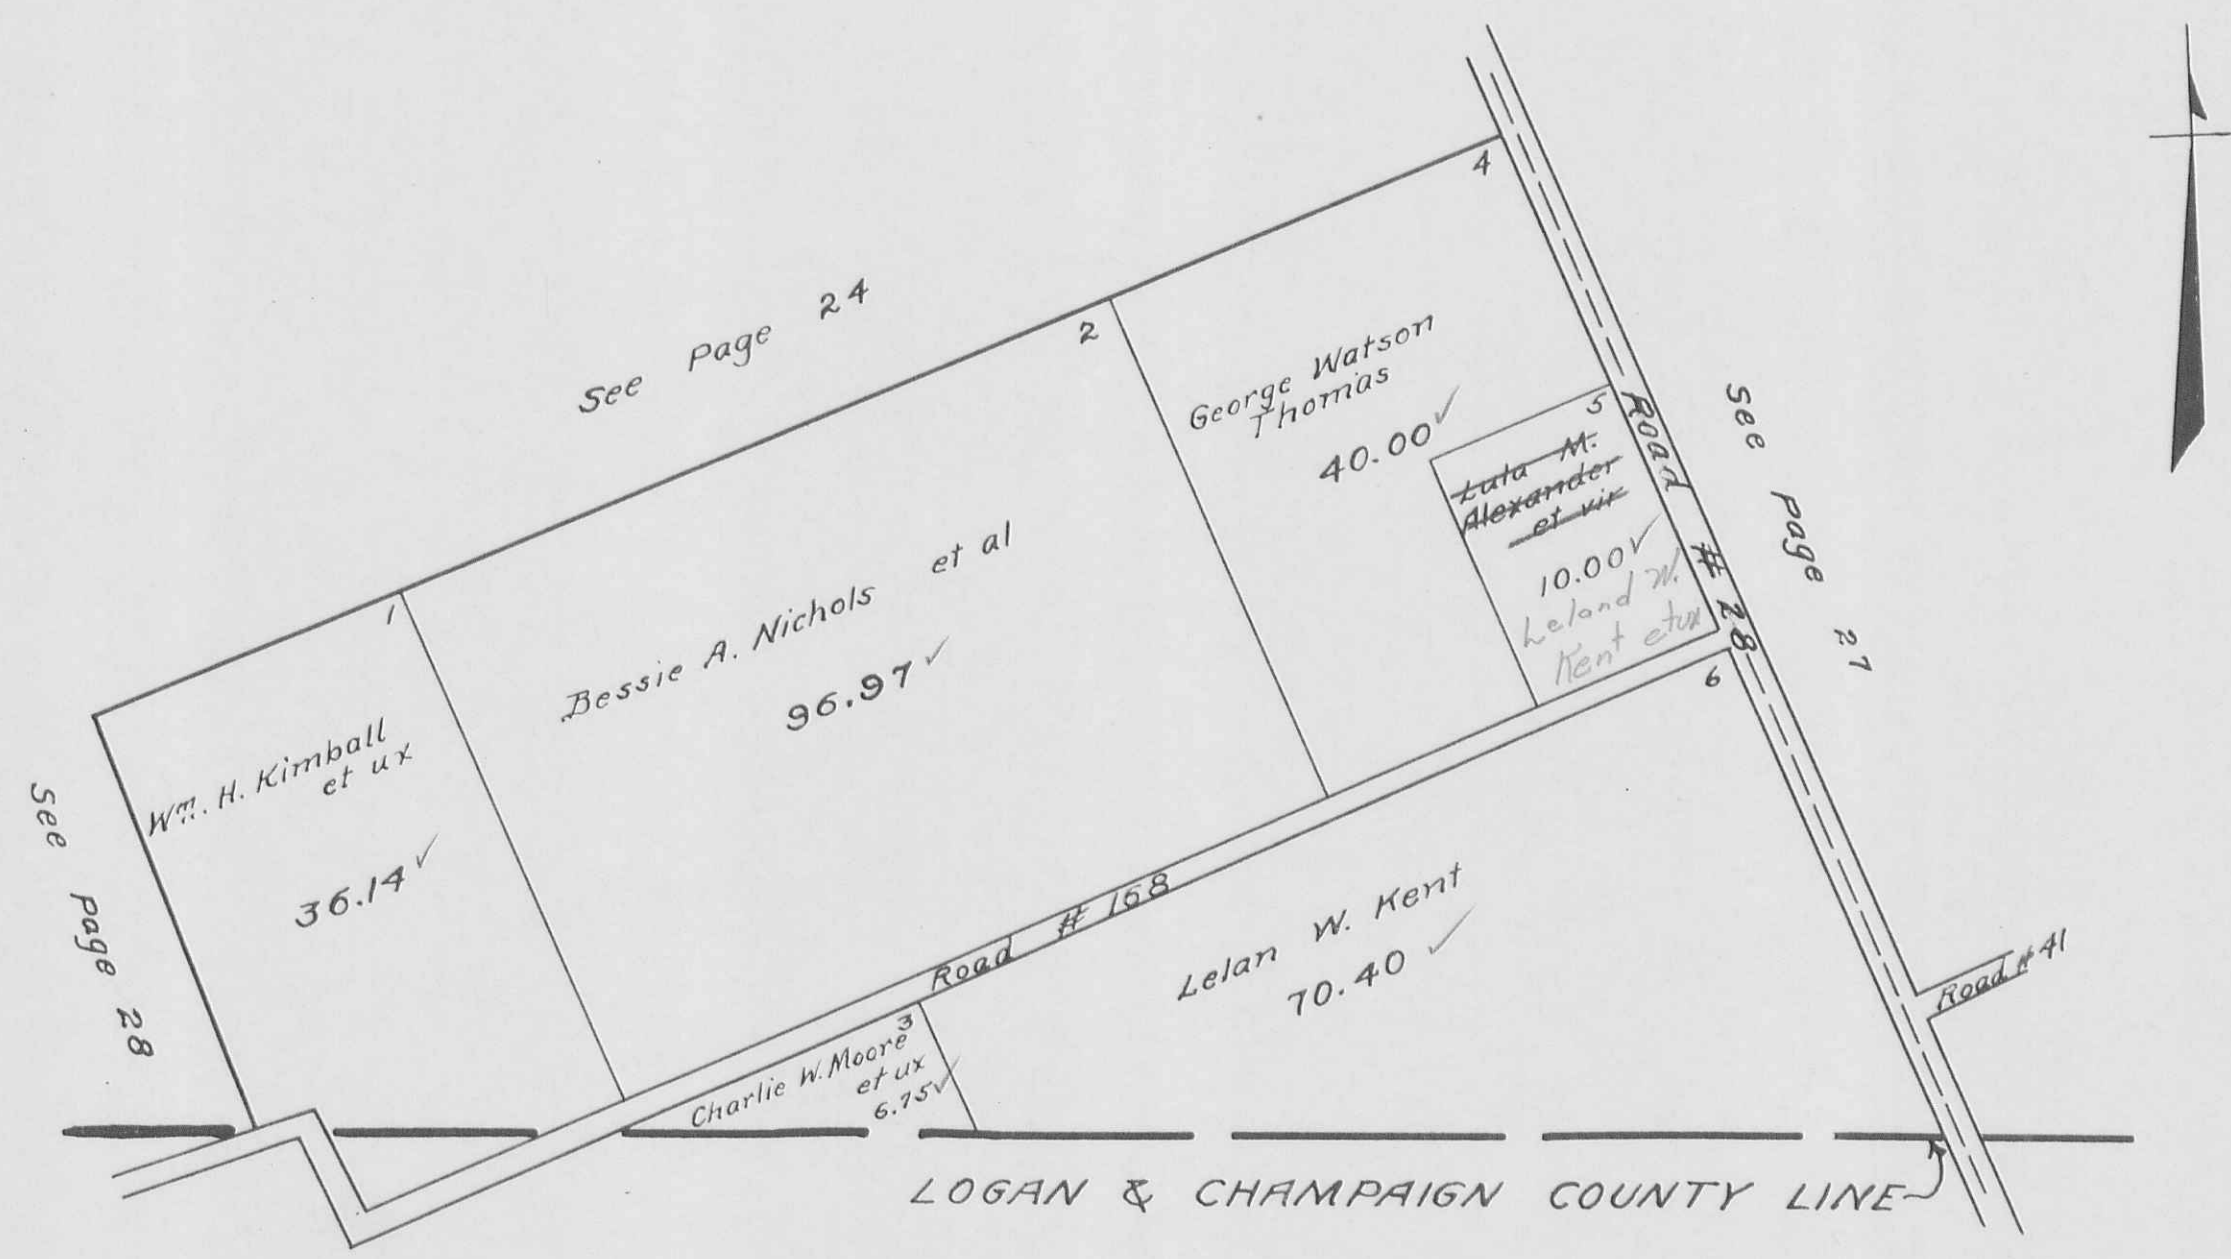

MONROE TOWNSHIP
VIRGINIA MILITARY SURVEY 3230


SCALE 10 CHAINS TO THE INCH

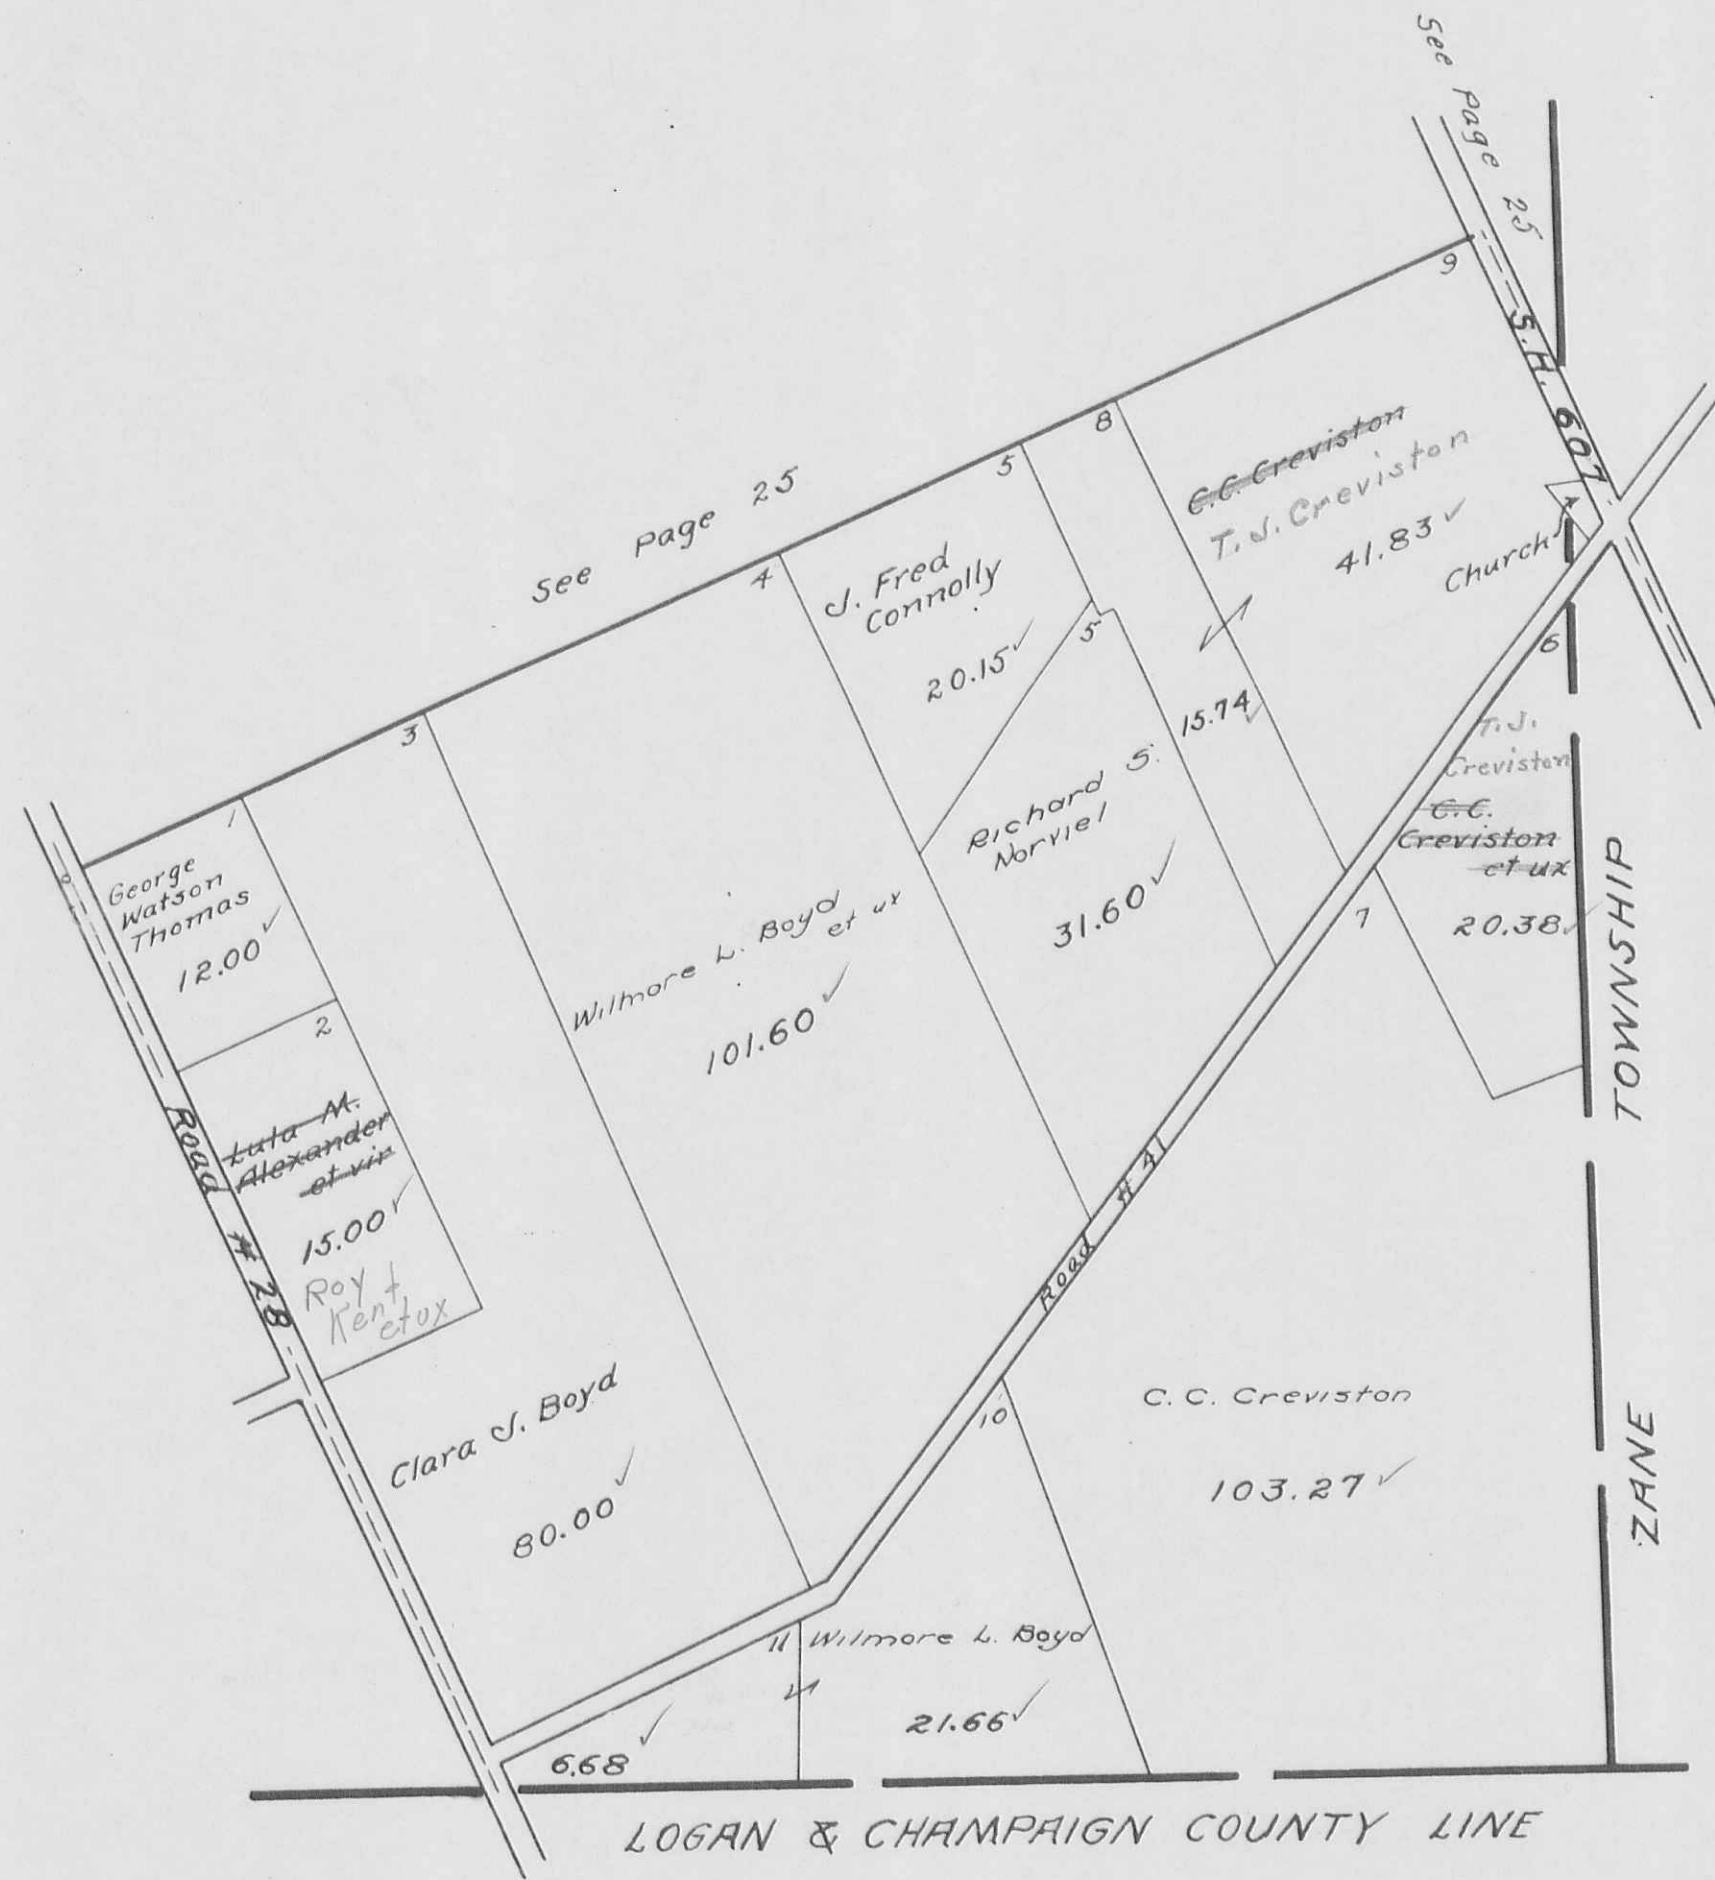

MONROE TOWNSHIP
VIRGINIA MILITARY SURVEYS

5042
5044


SCALE 10 CHAINS TO THE INCH

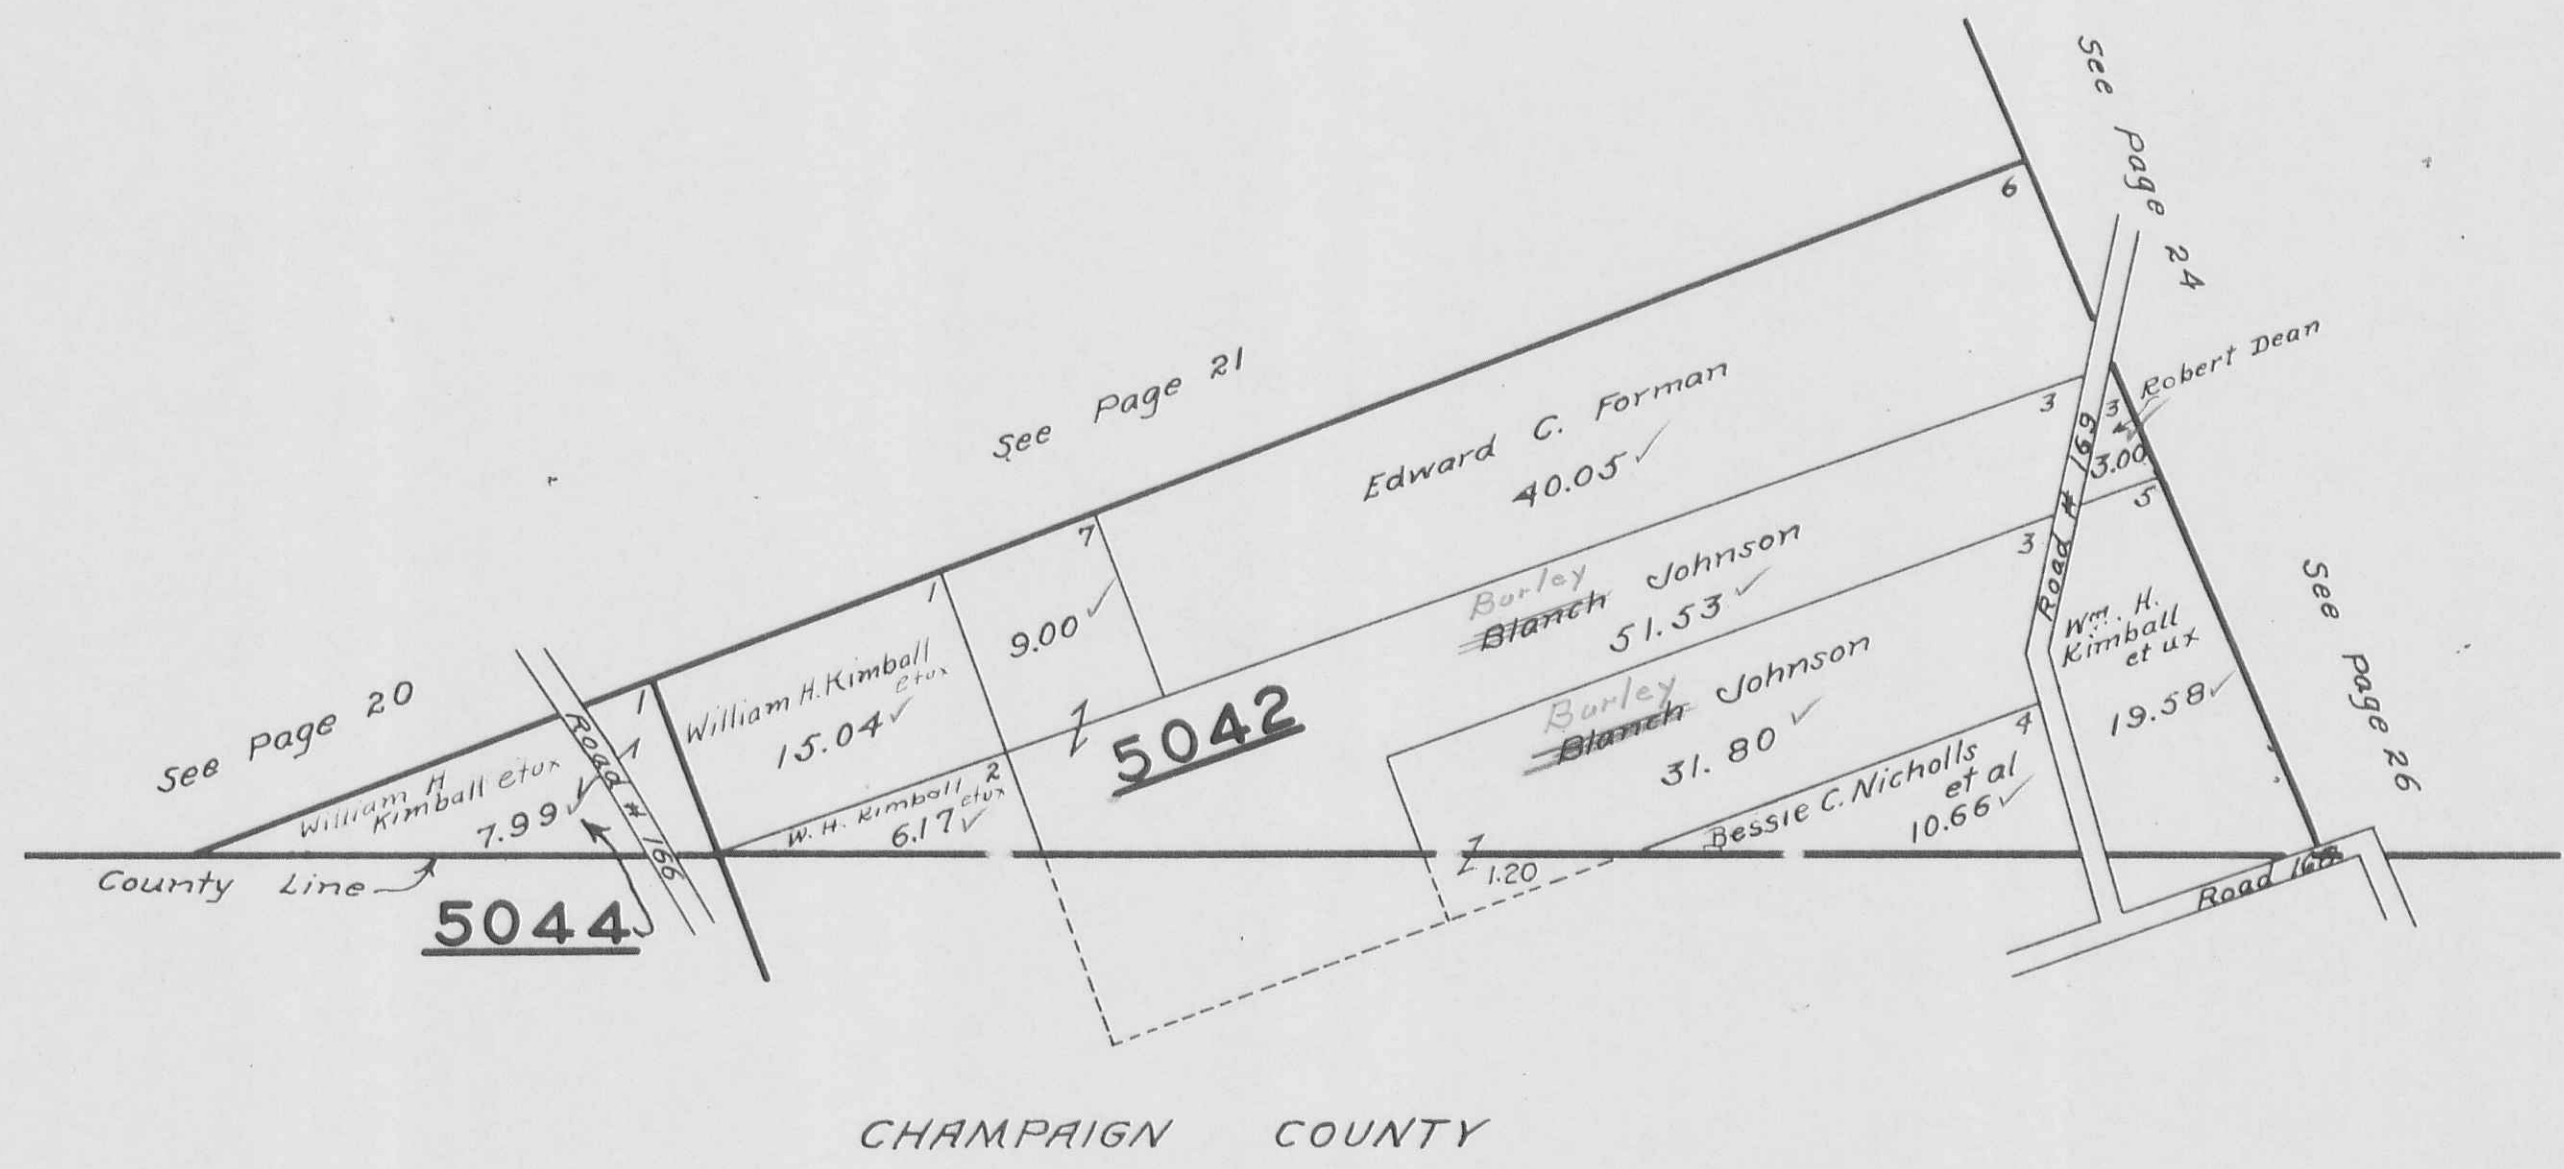


CHAMPAIGN COUNTY

MONROE TOWNSHIP
 SECTION 19 TOWN 4 RANGE 14
 SECTION 24 TOWN 5 RANGE 13

SCALE 10 CHAINS TO THE INCH

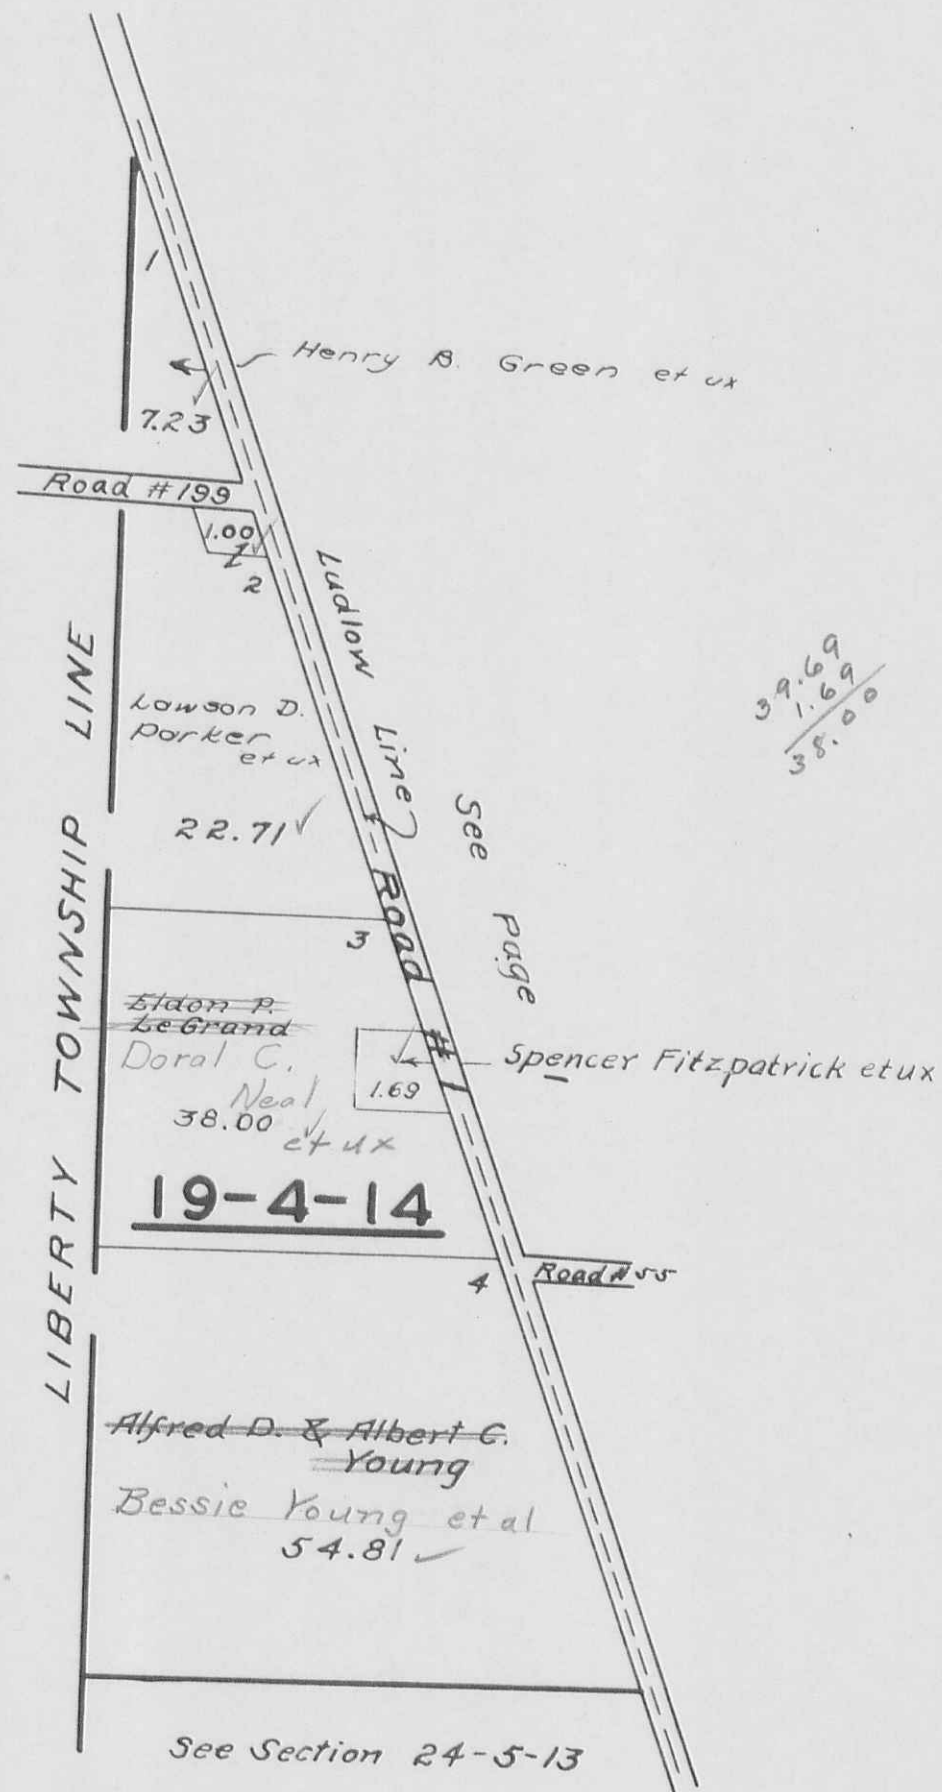


39.69
 1.69
 38.00

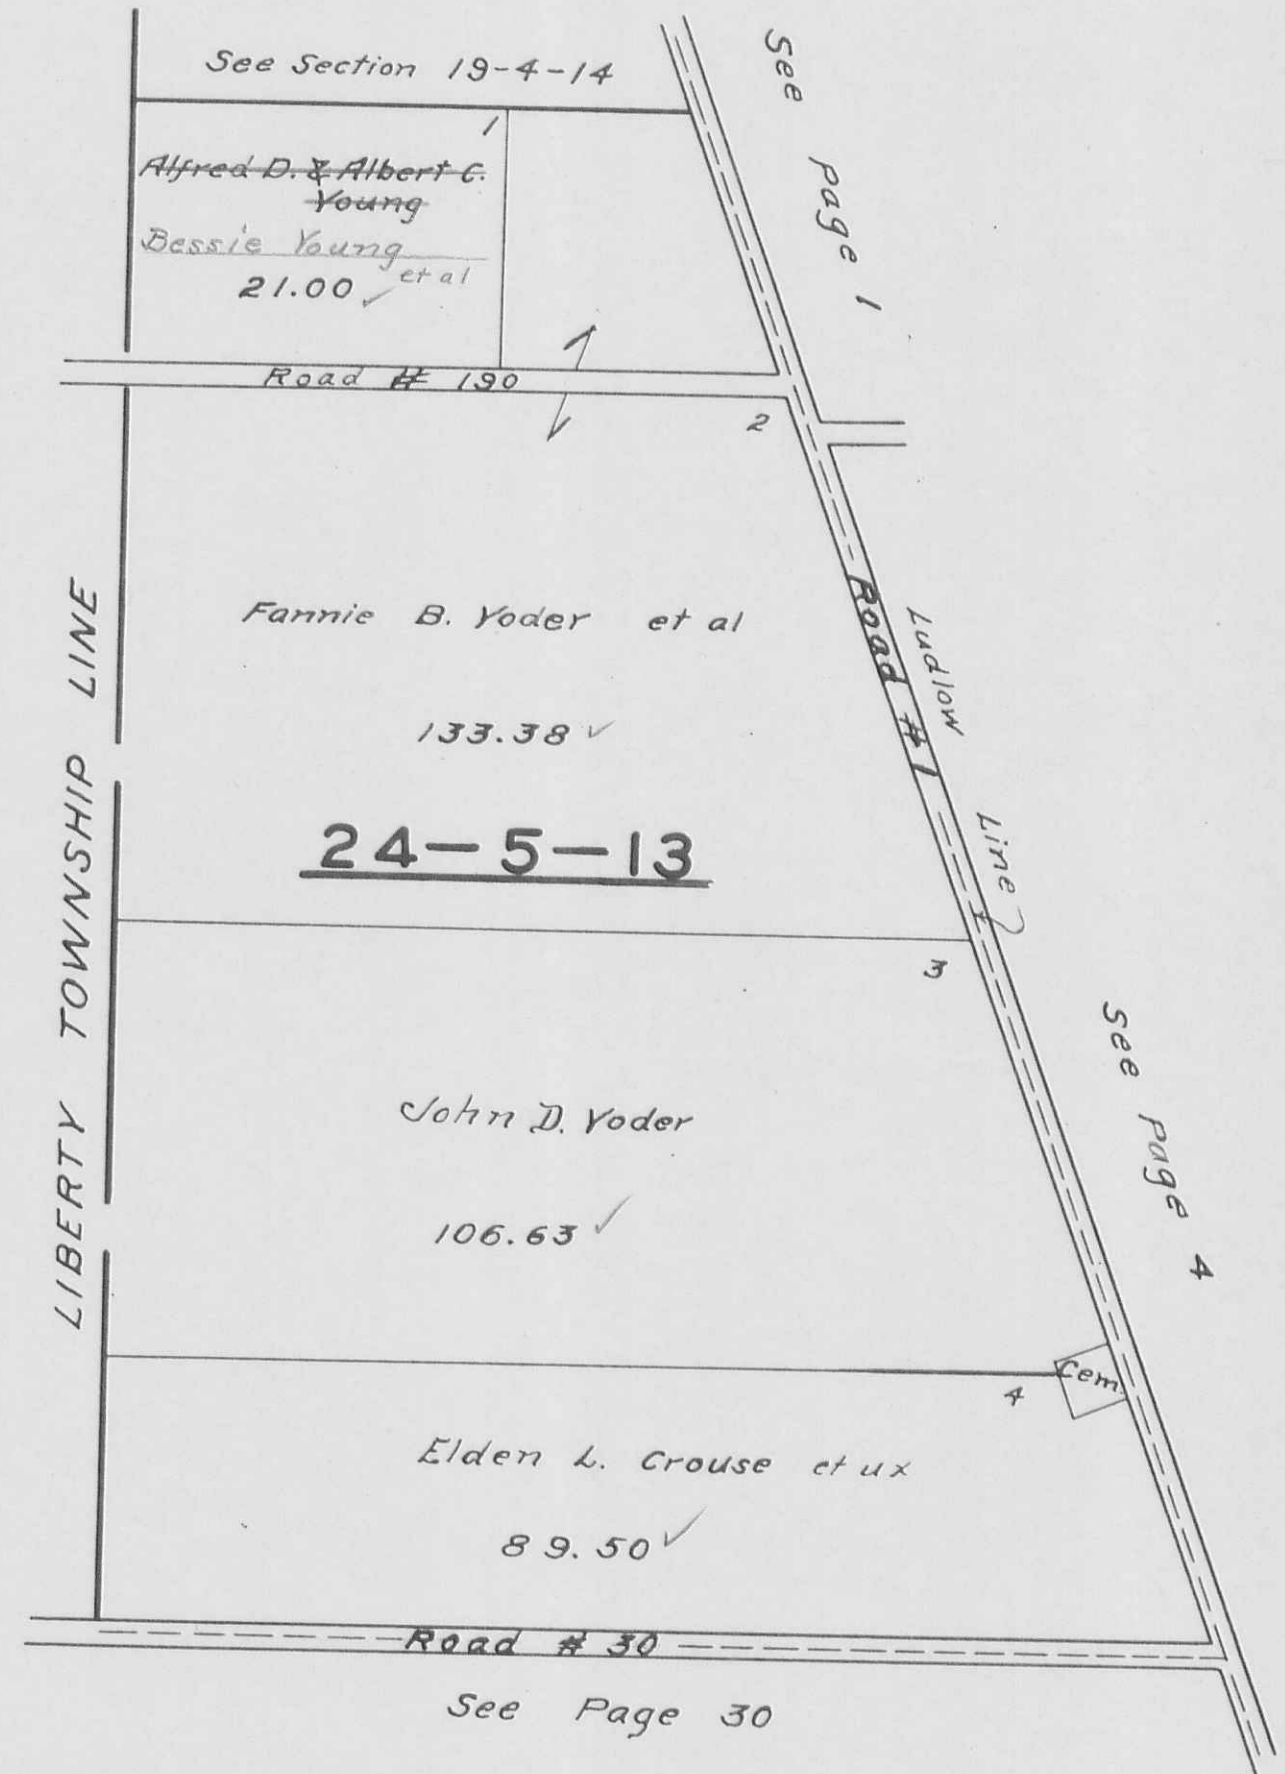

MONROE TOWNSHIP

SECTION 17 TOWN 5 RANGE 13
SECTION 23 TOWN 5 RANGE 13


SCALE 10 CHAINS TO THE INCH

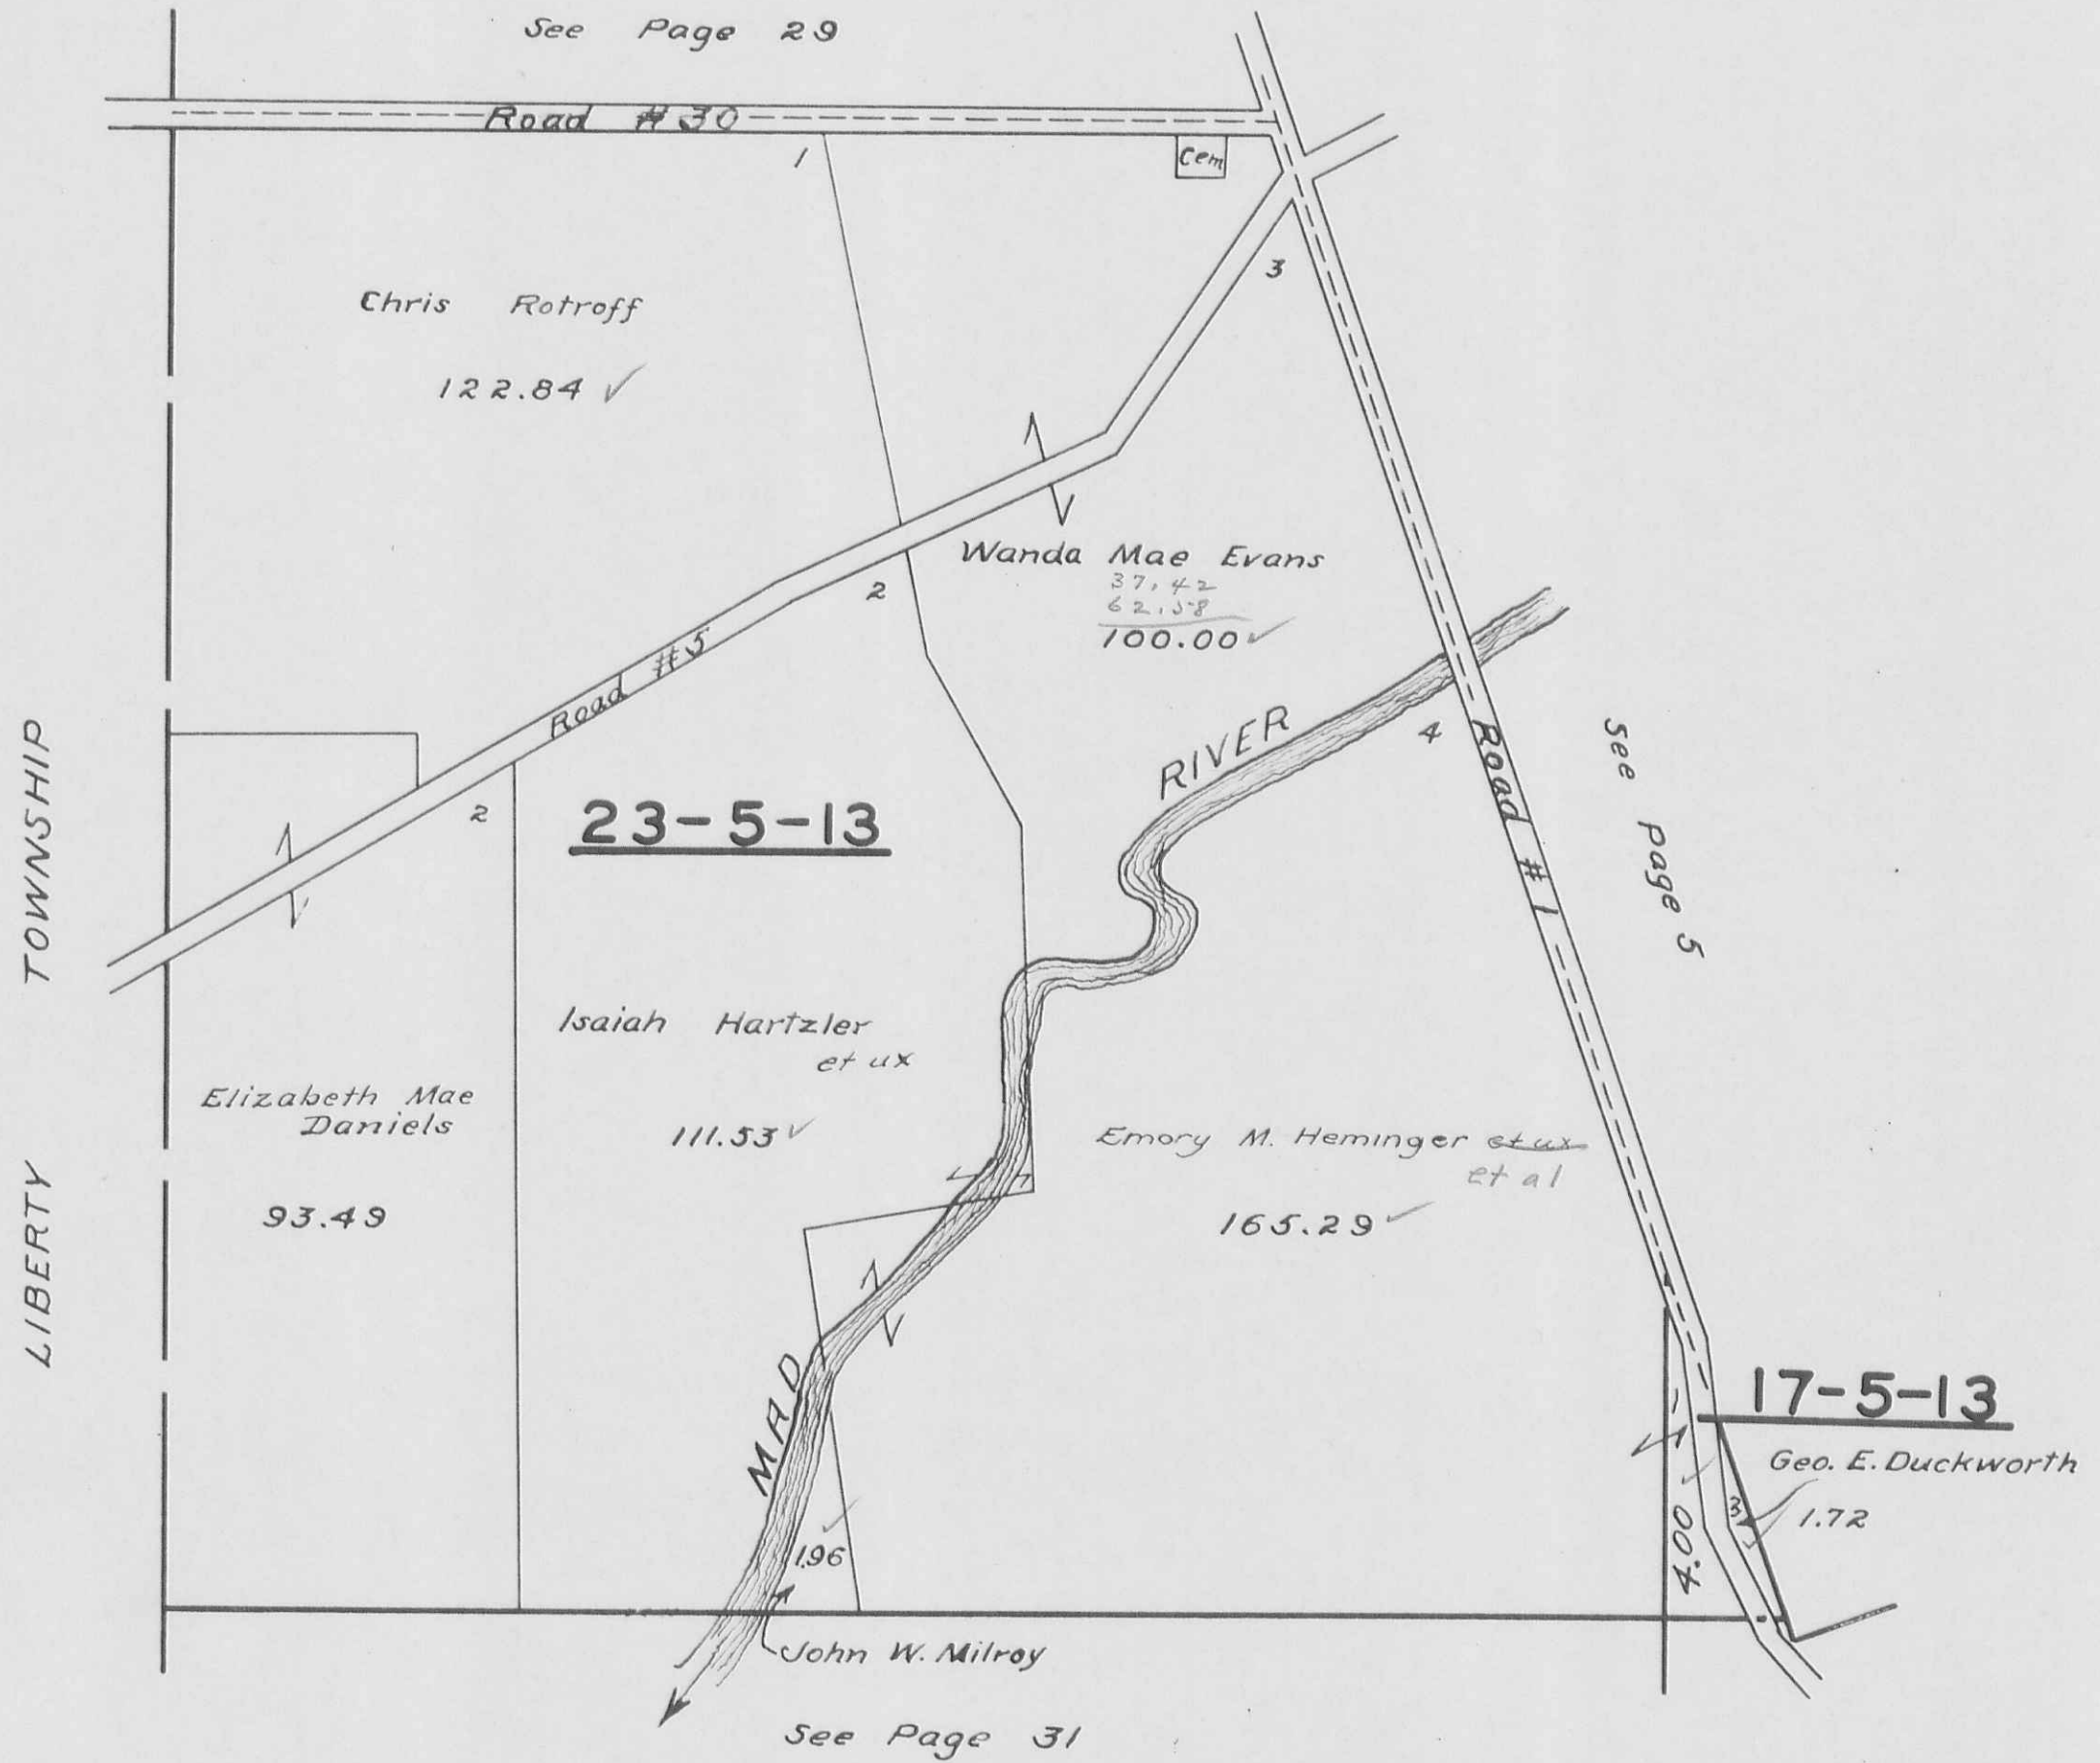

MONROE TOWNSHIP


SECTION 22 TOWN 5 RANGE 13
SECTION 16 TOWN 5 RANGE 13

SCALE 10 CHAINS TO THE INCH

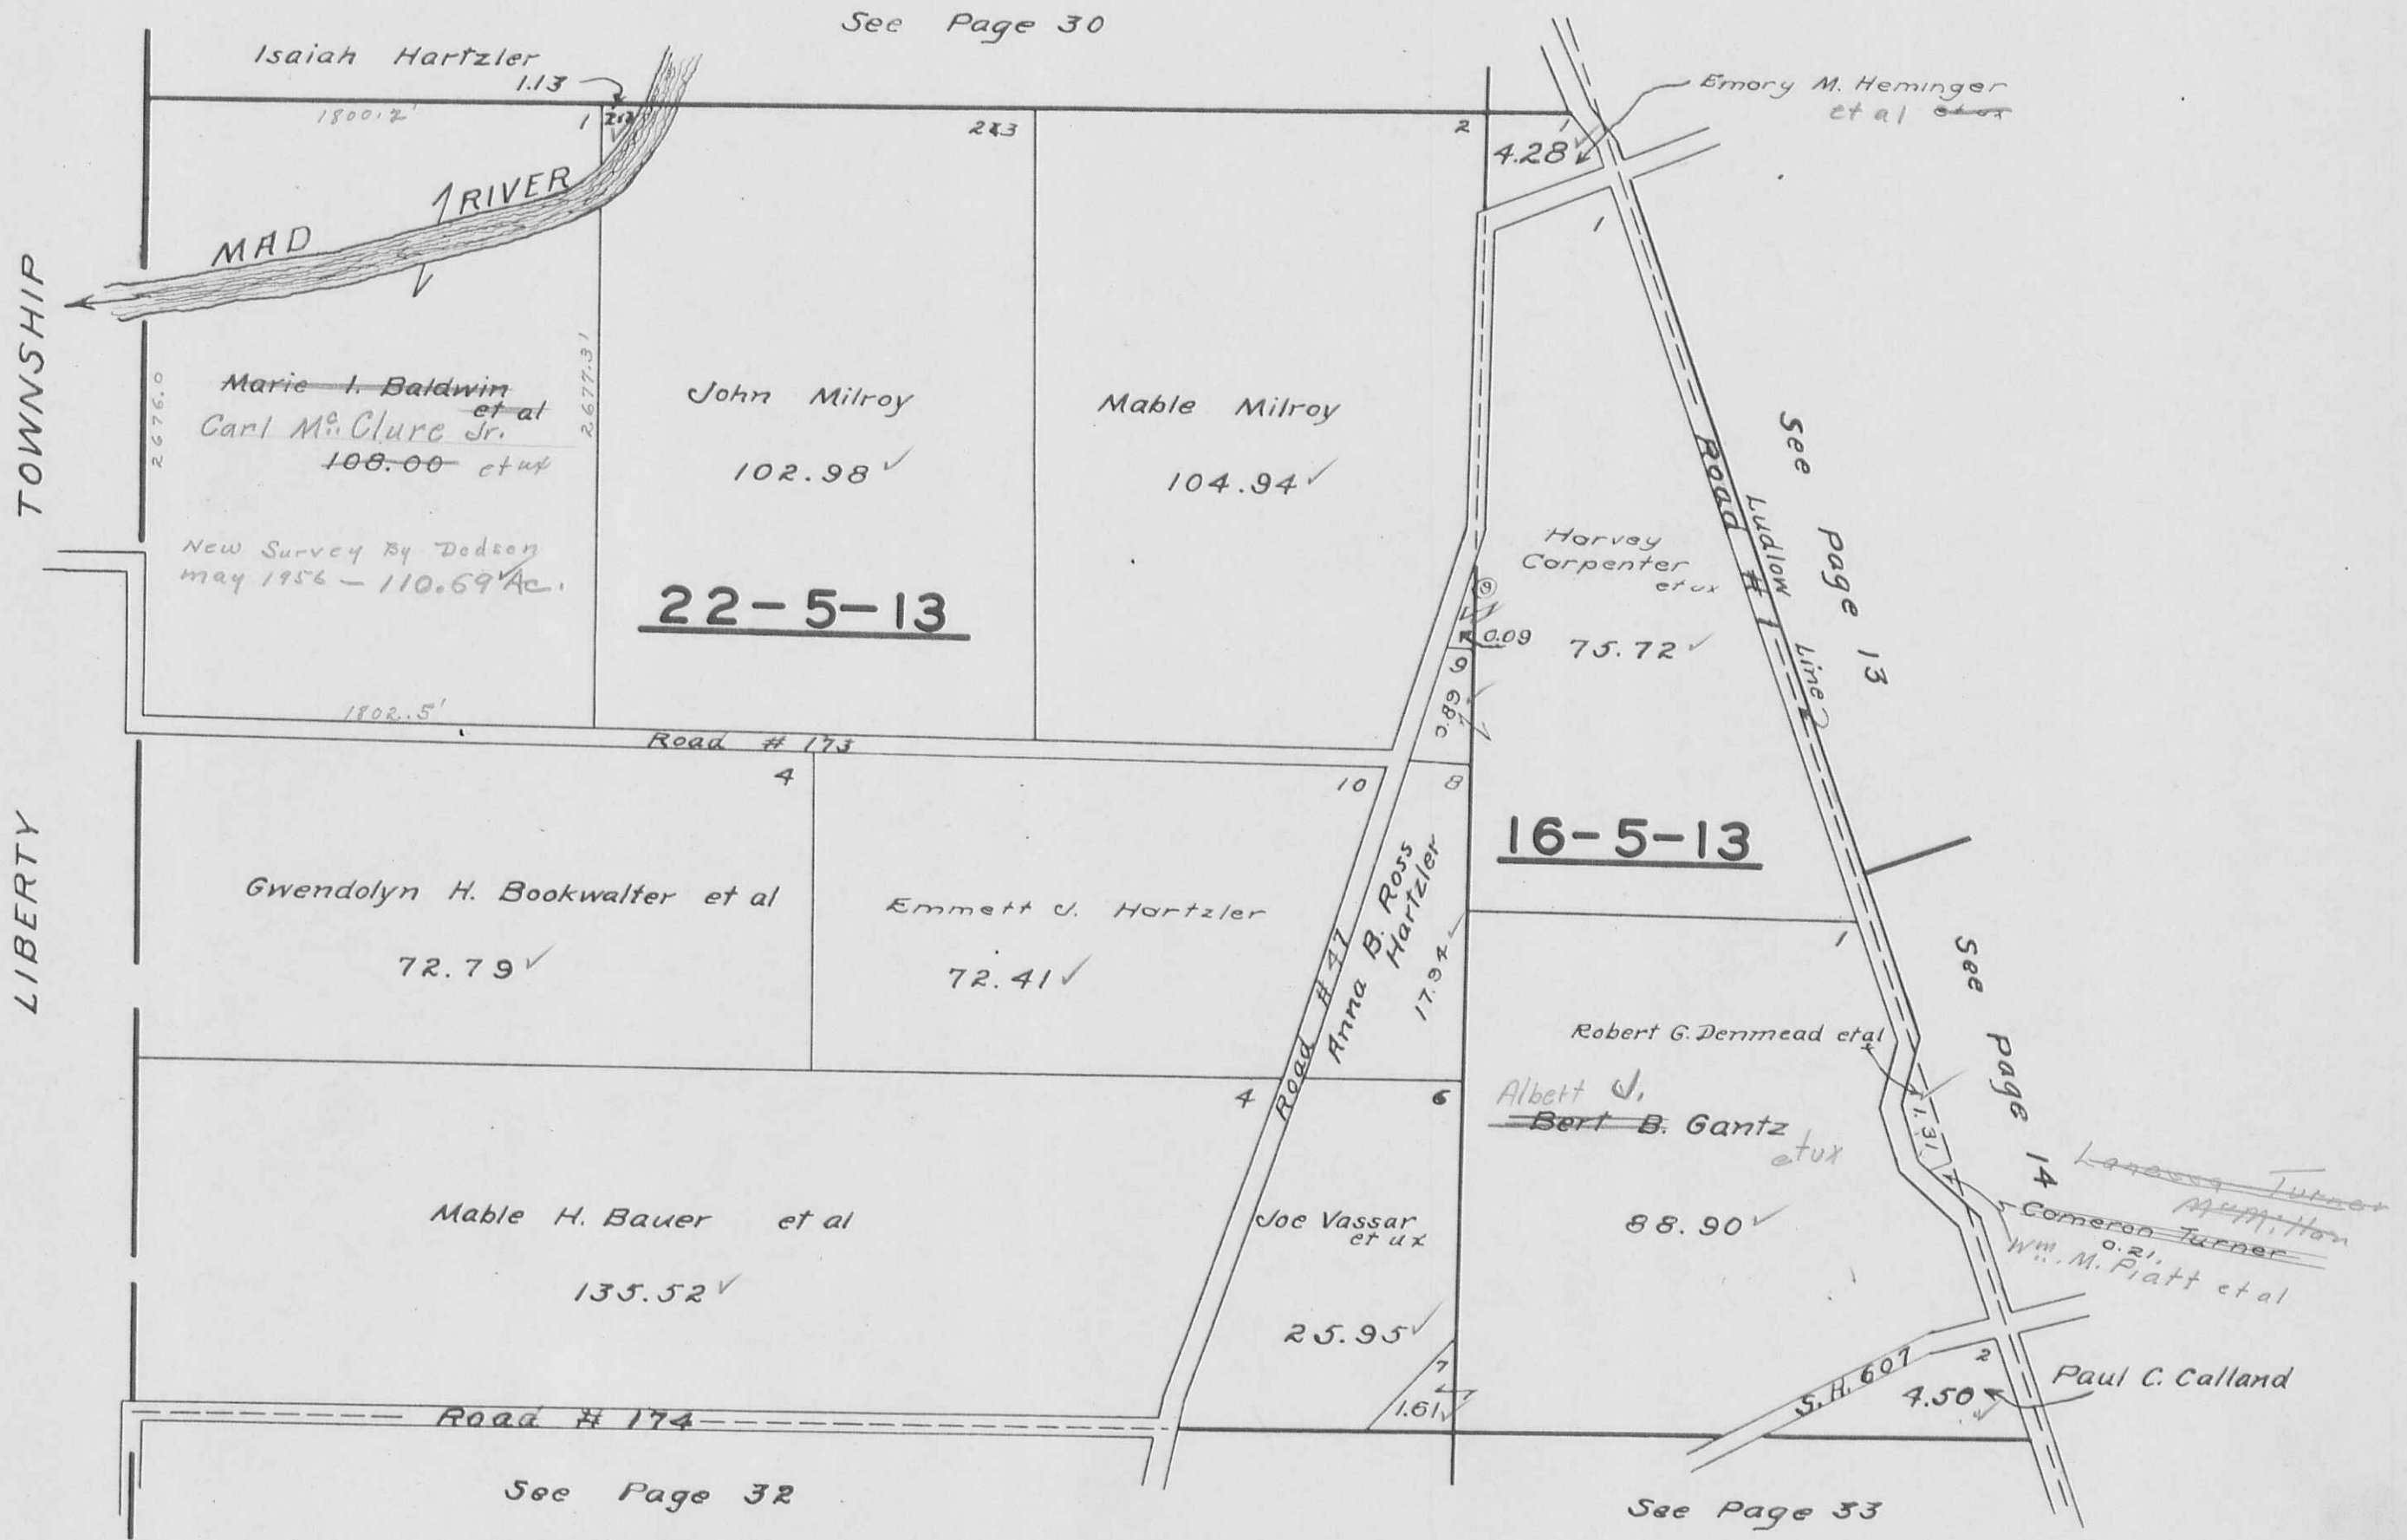


MONROE TOWNSHIP
SECTION 21 TOWN 5 RANGE 13

SCALE 10 CHAINS TO THE INCH

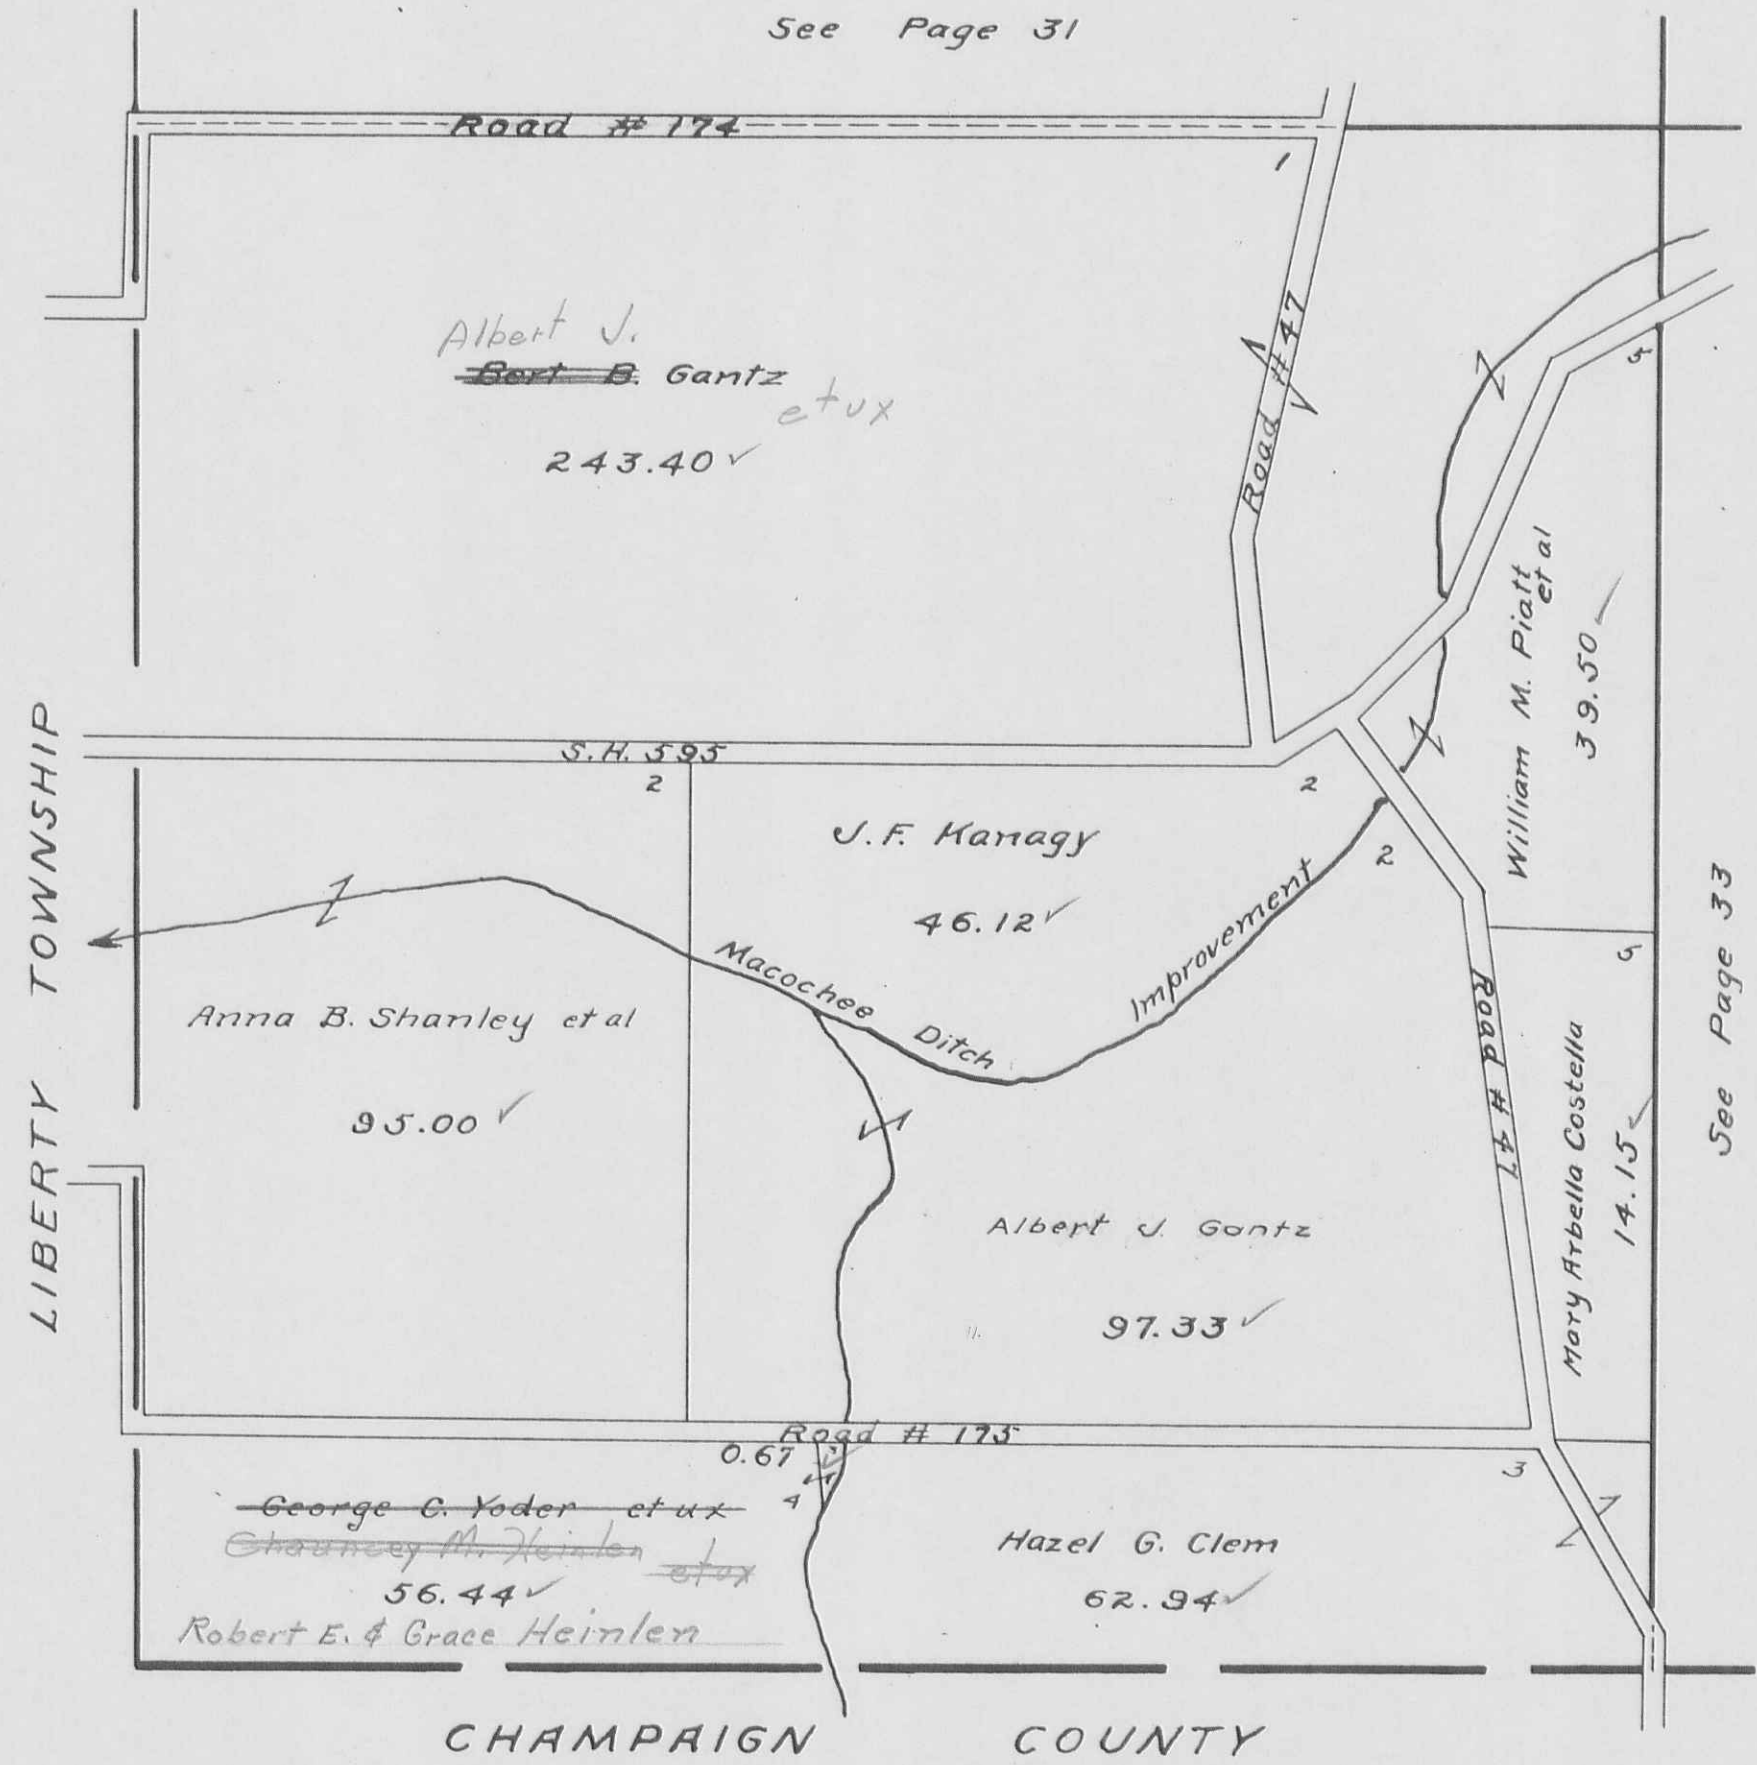

MONROE TOWNSHIP
SECTION 15 TOWN 5 RANGE 13

SCALE 10 CHAINS TO THE INCH

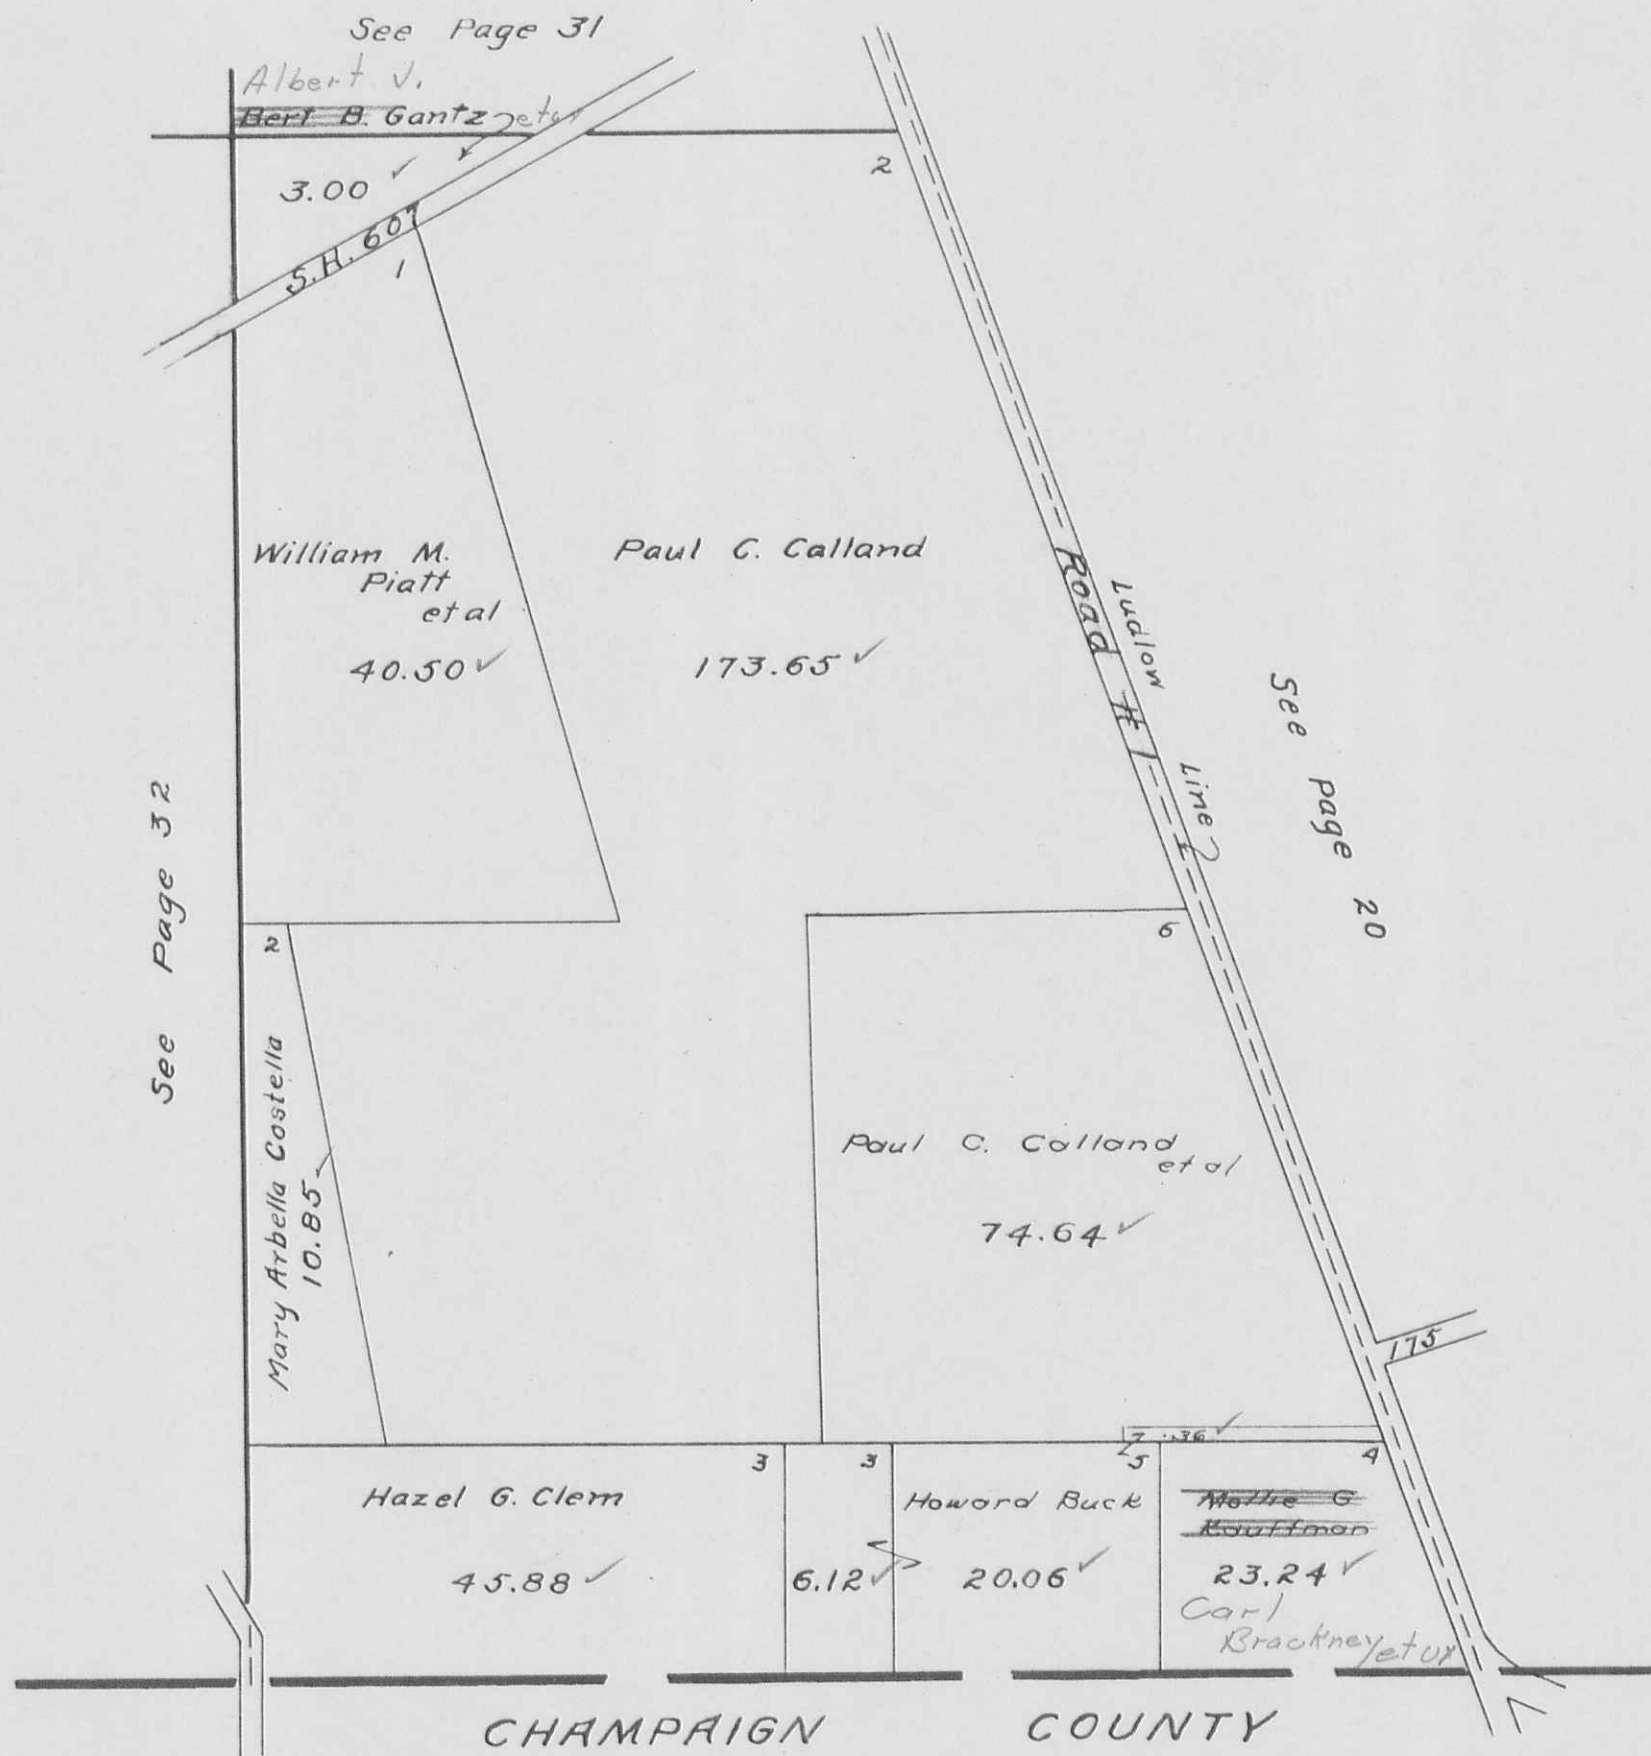

PICKRELLTOWN

SCALE 100 FEET TO THE INCH

3221

