


RICHLAND TOWNSHIP  
O'CONNOR'S ALLOTMENT

SCALE 100 FEET TO THE INCH

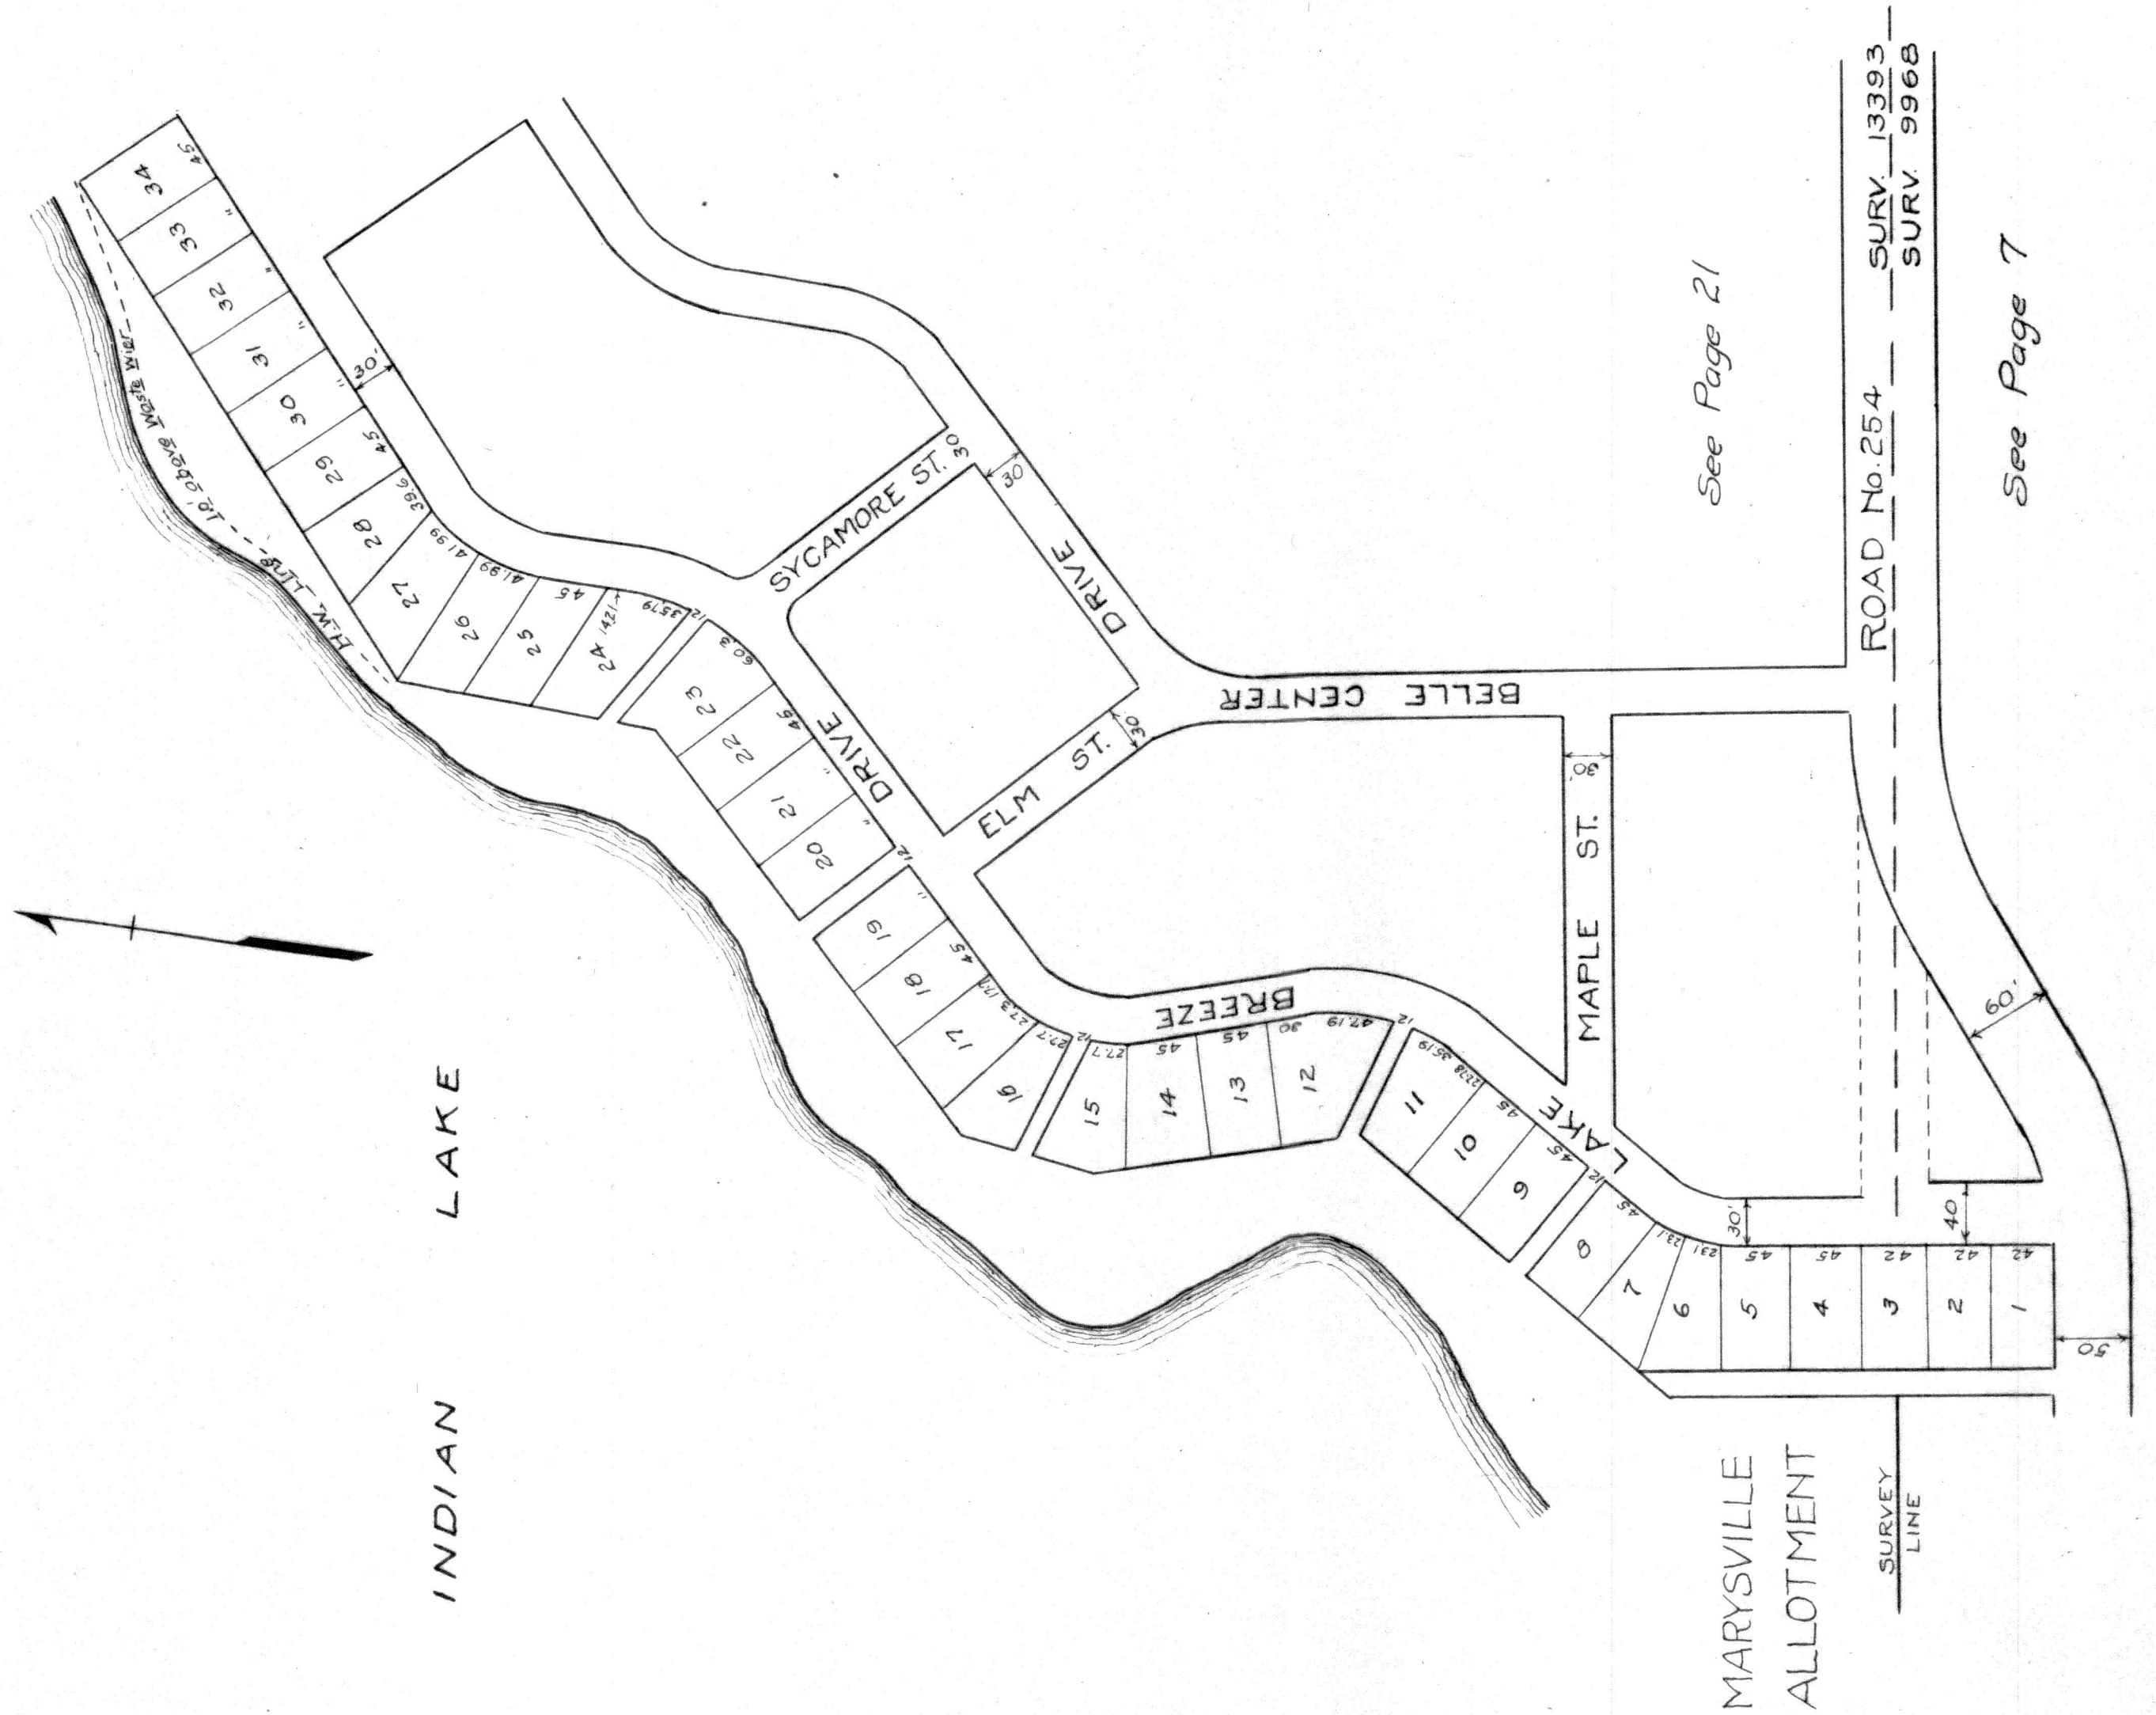

O'CONNOR

ALLOTMENT

SCALE 200 FEET TO THE INCH






RICHLAND TOWNSHIP  
FERNWOOD SUBDIVISION

— SCALE —  
100 FEET TO THE INCH

INDIAN LAKE

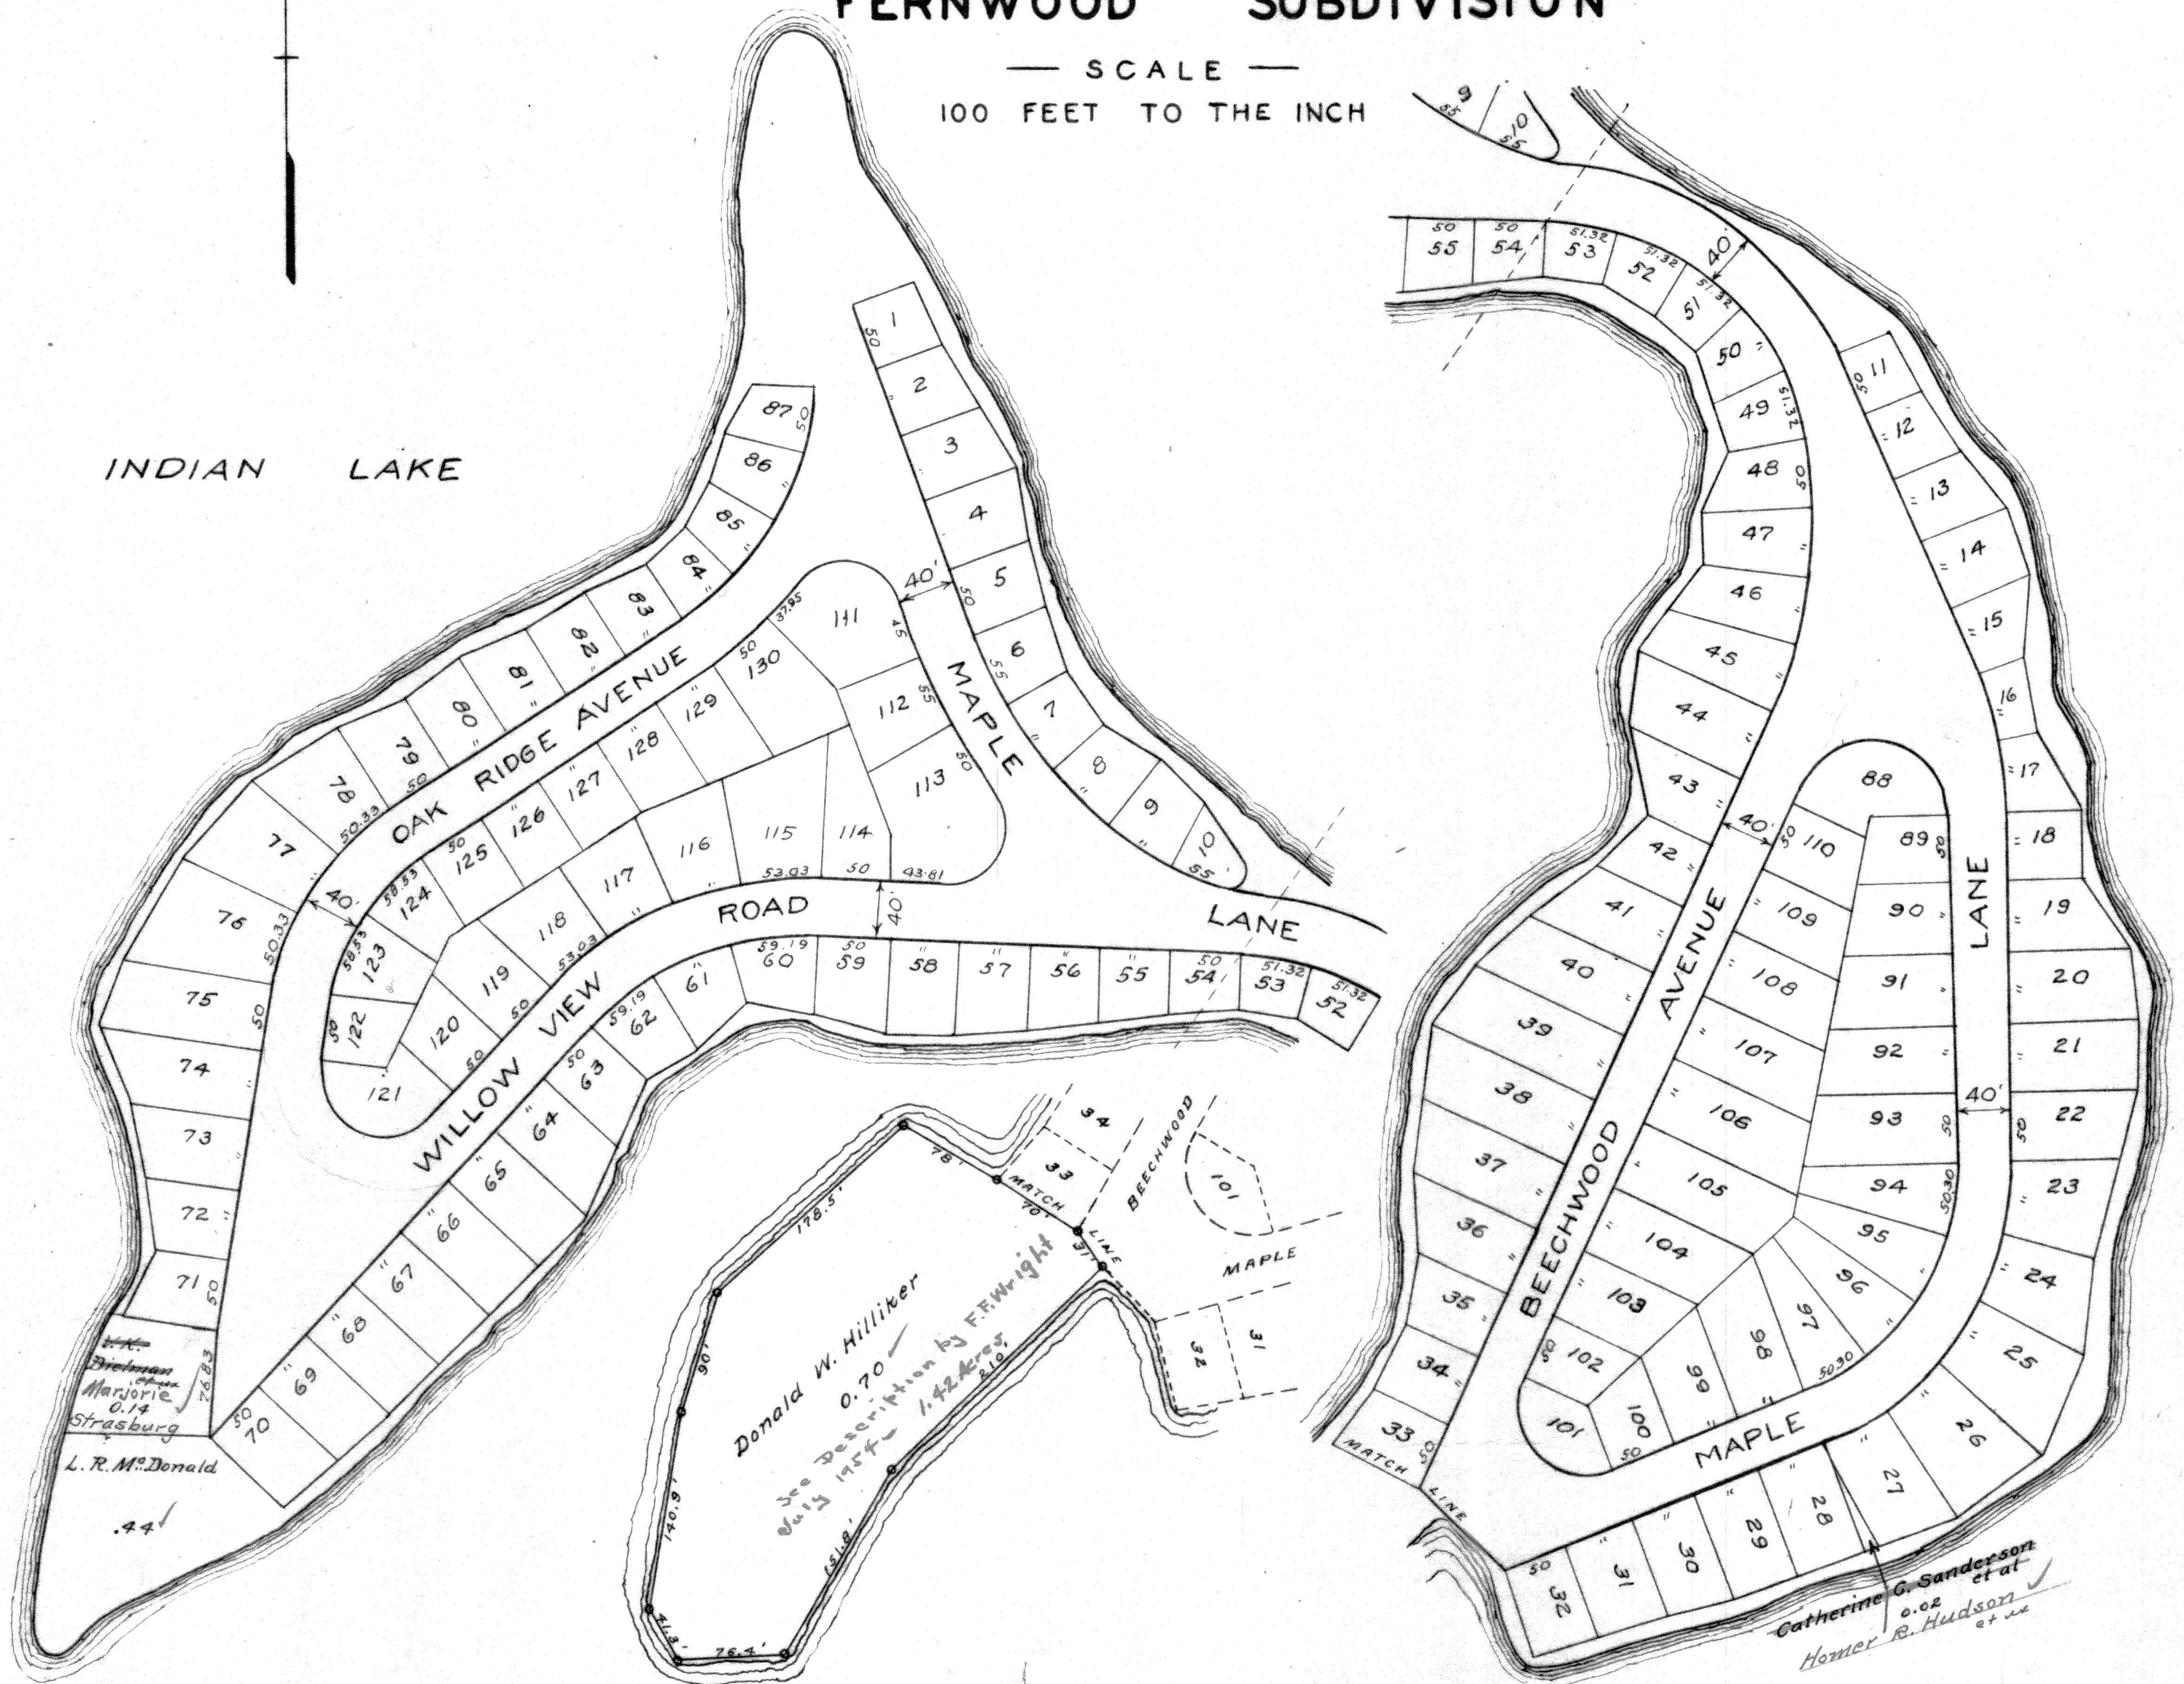





FERNWOOD

SUBDIVISION


NO. TWO

SCALE 1-INCH = 100 FEET

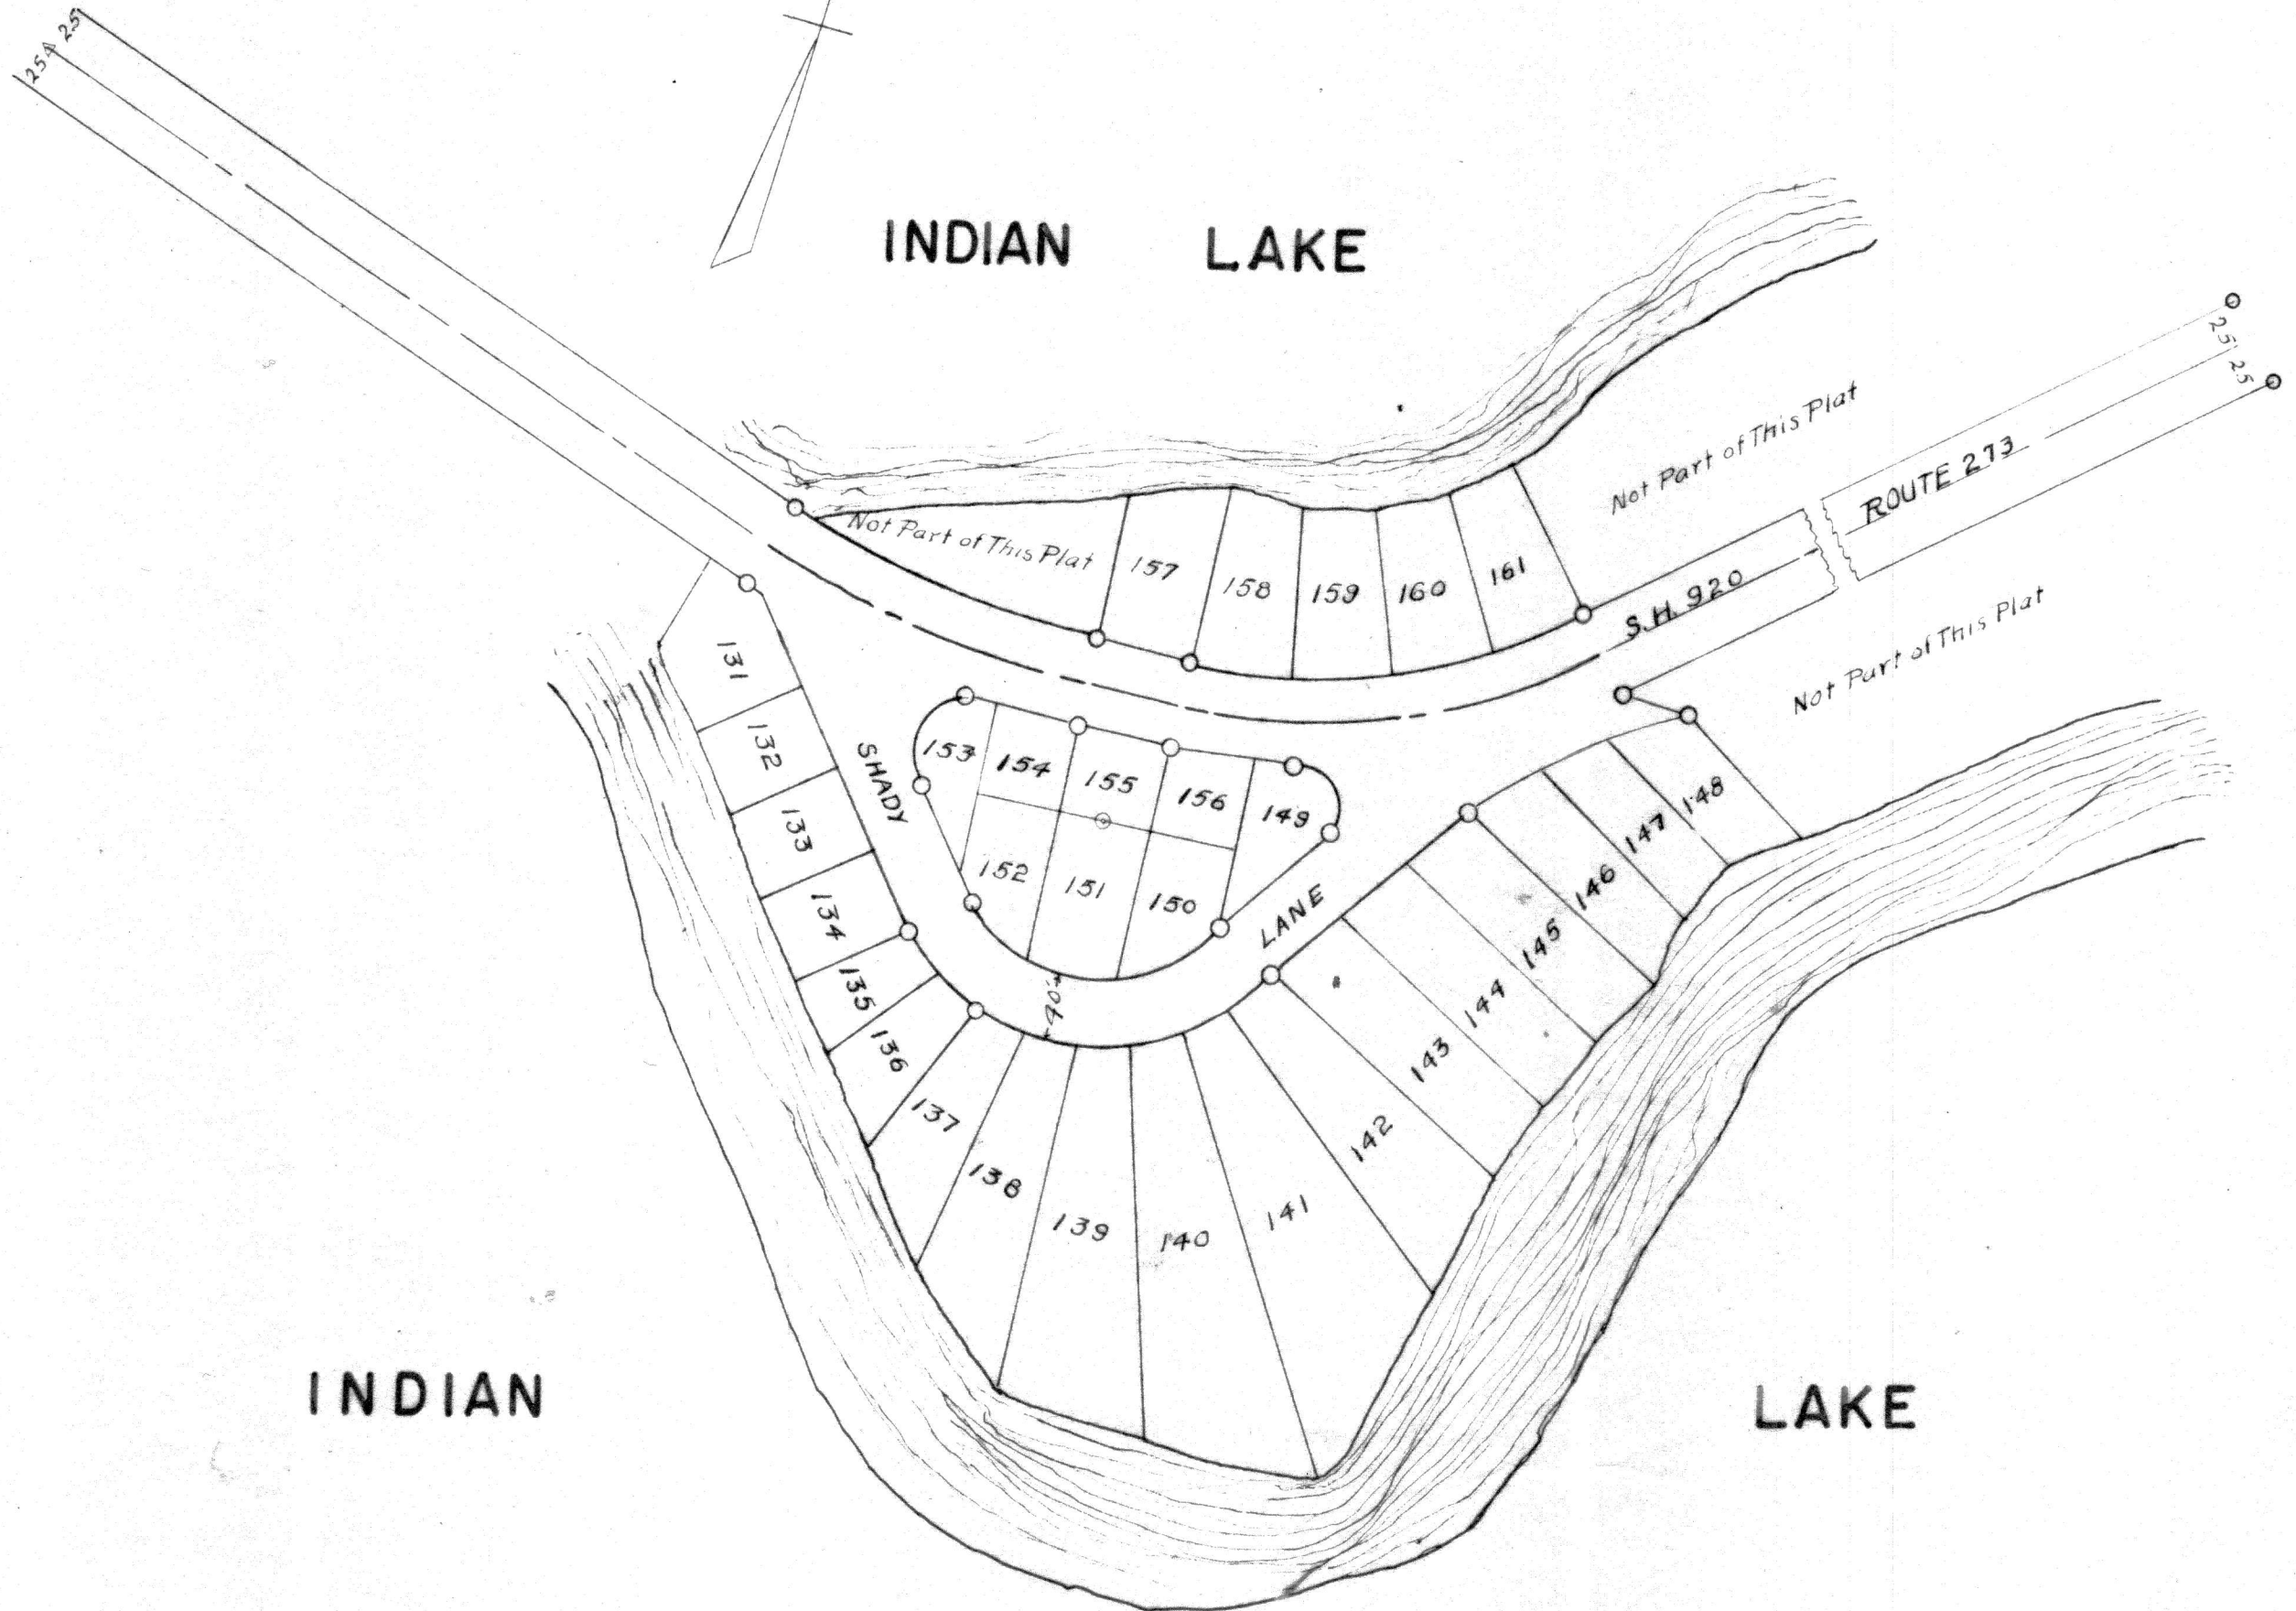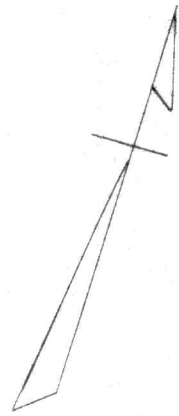




SCALE: 1"=100'

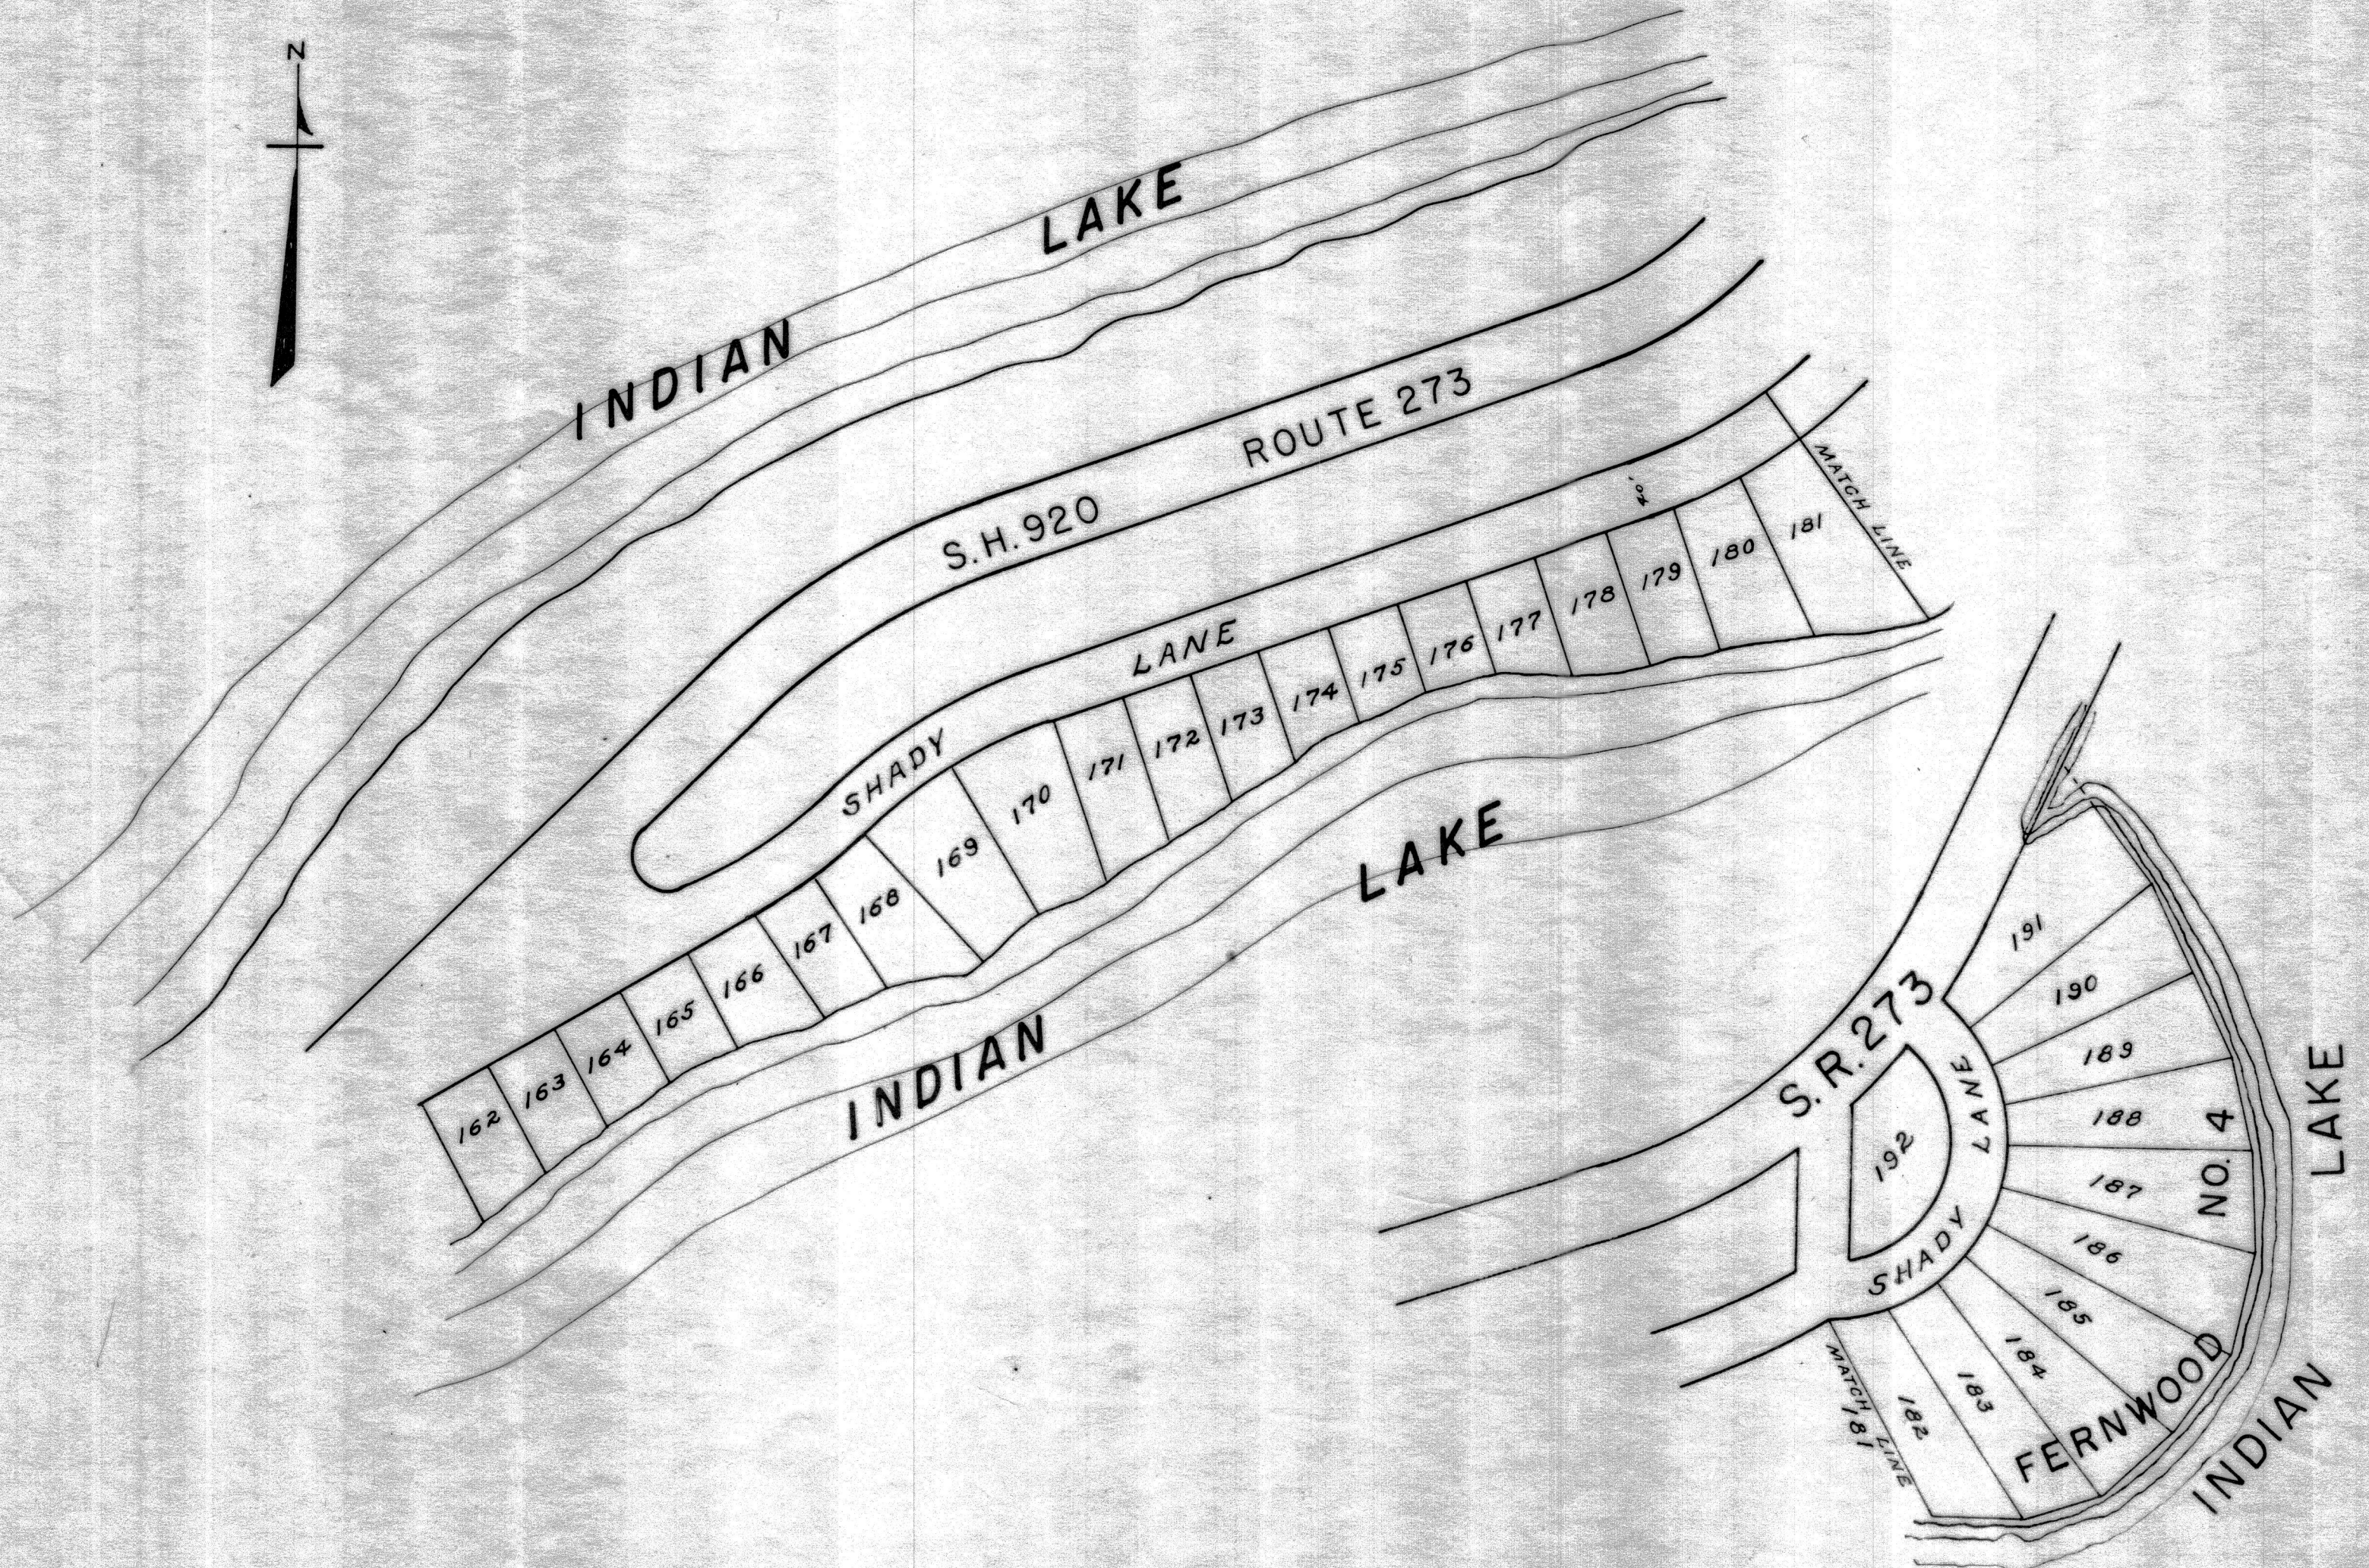



SPORT POINT


SCALE 100 FEET TO THE INCH

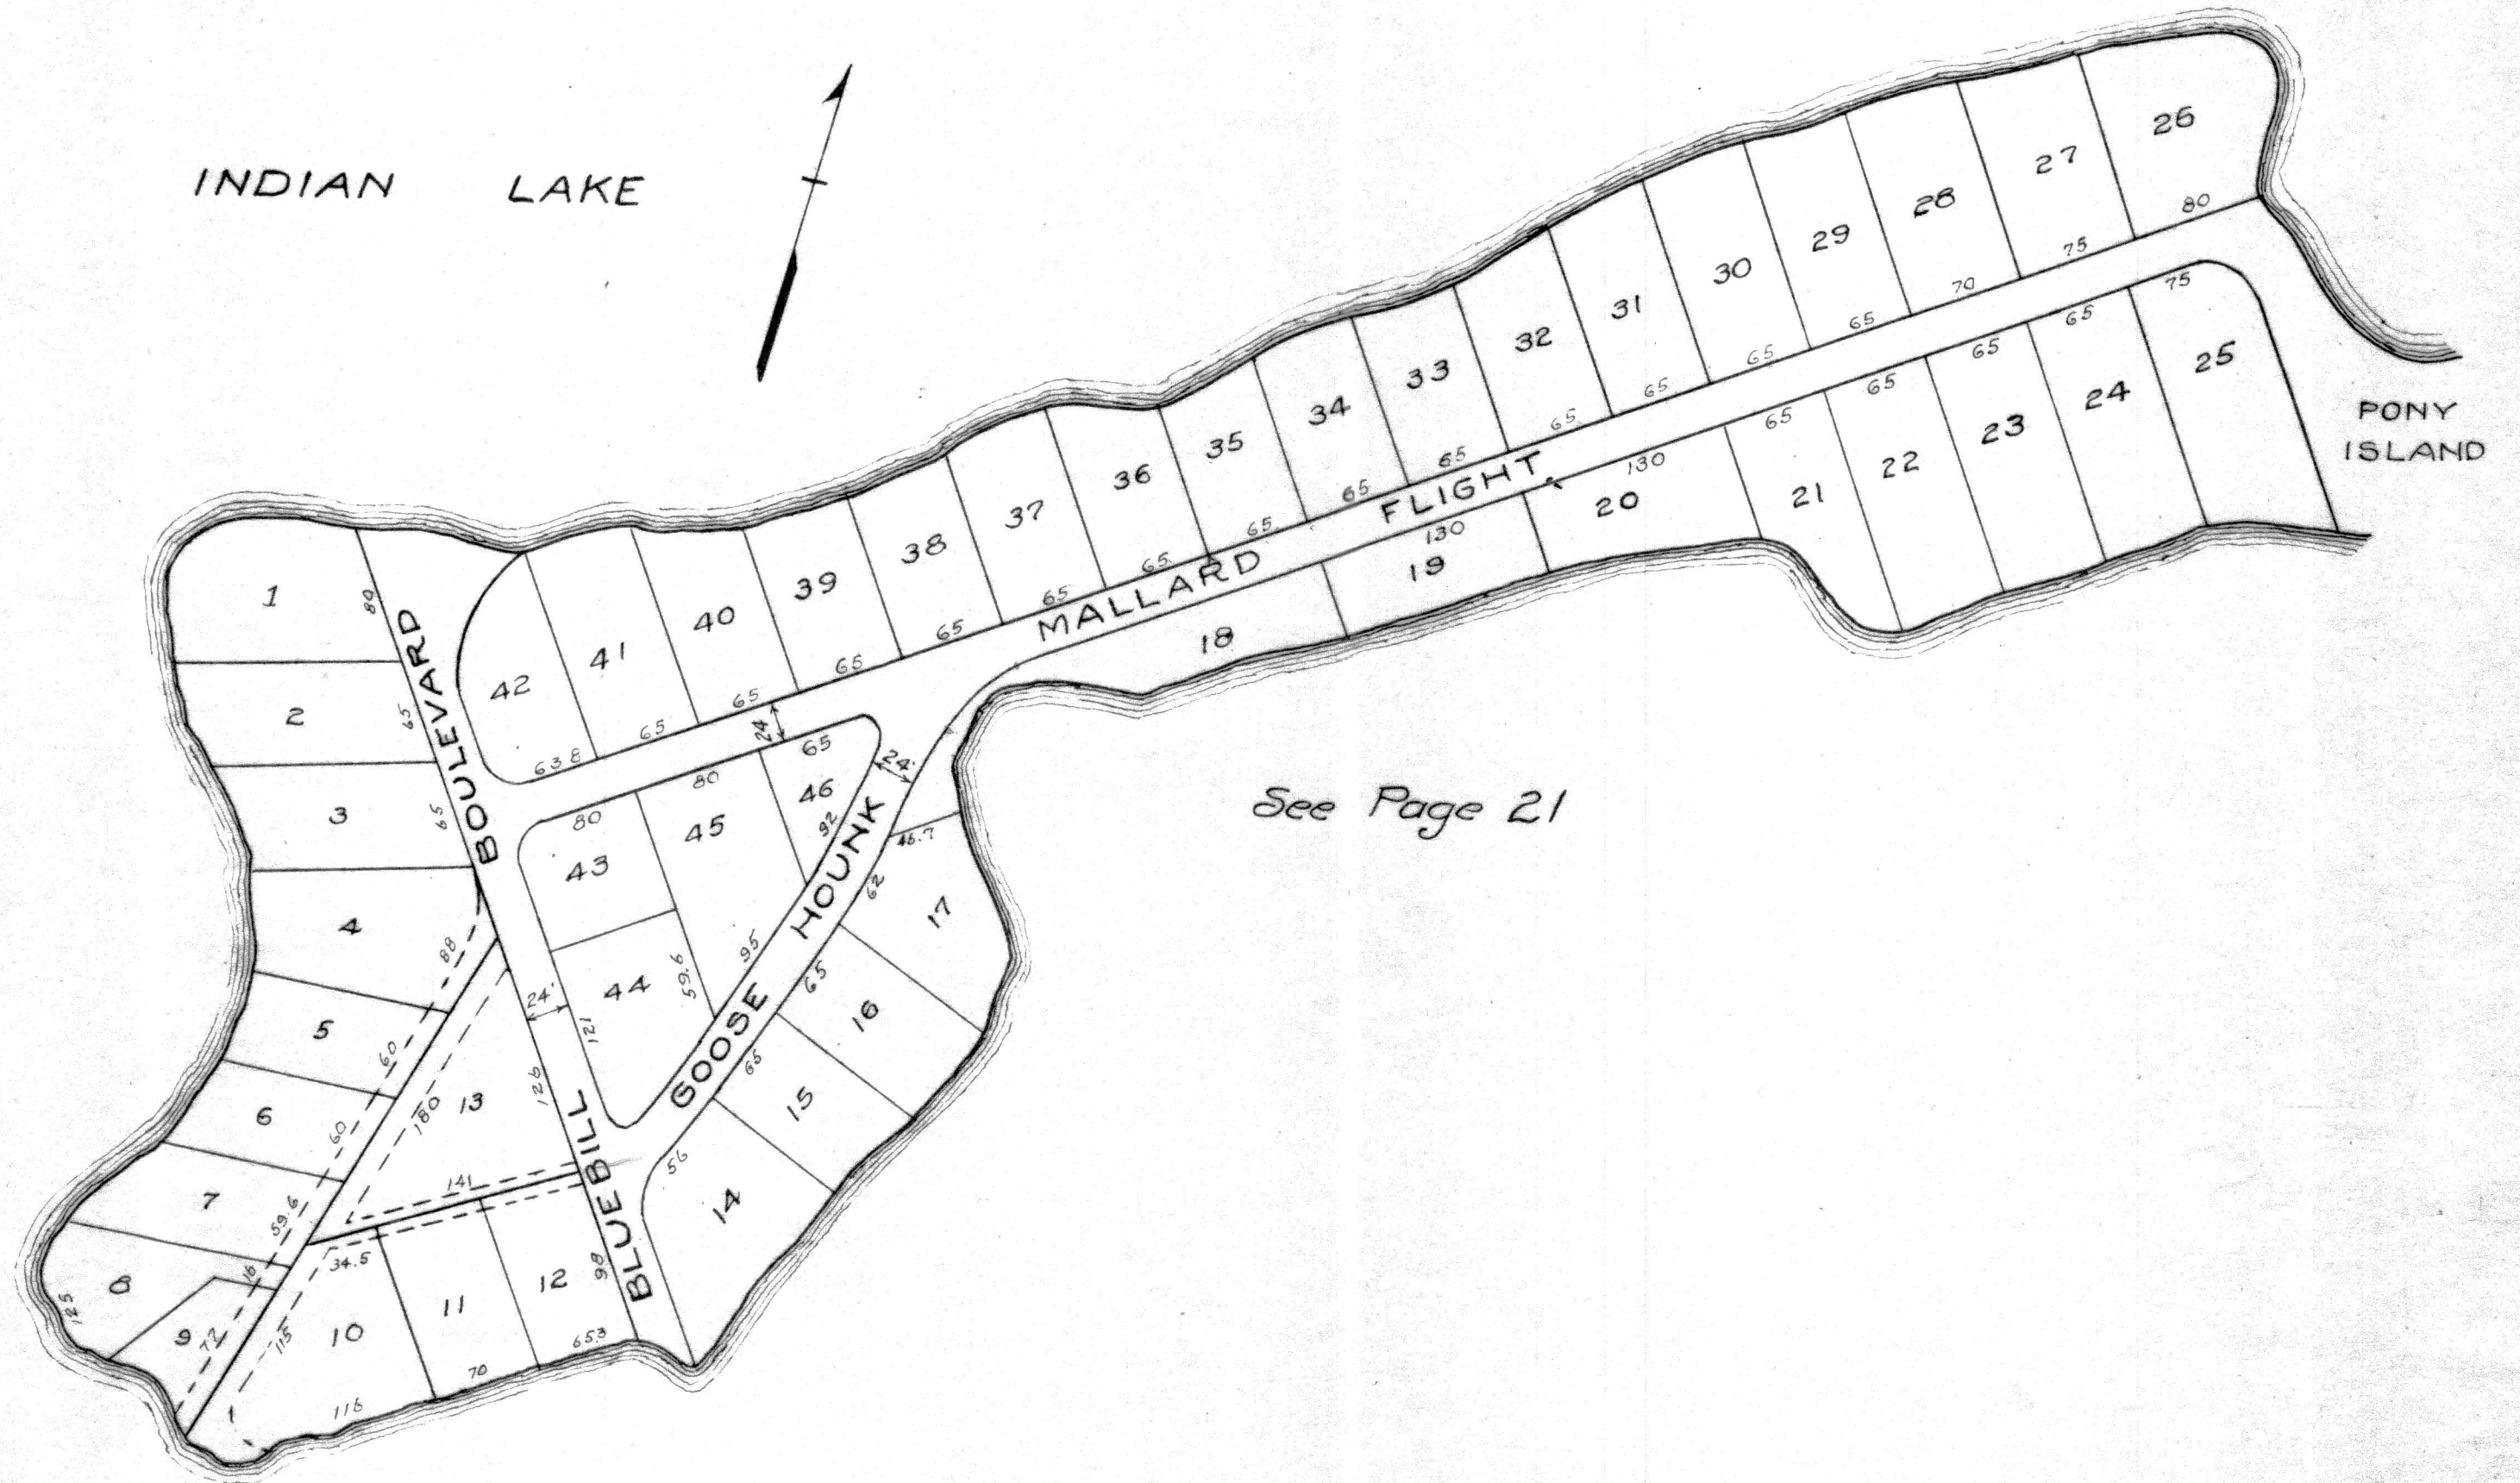



NEW RICHLAND

SCALE 200 FEET TO THE INCH

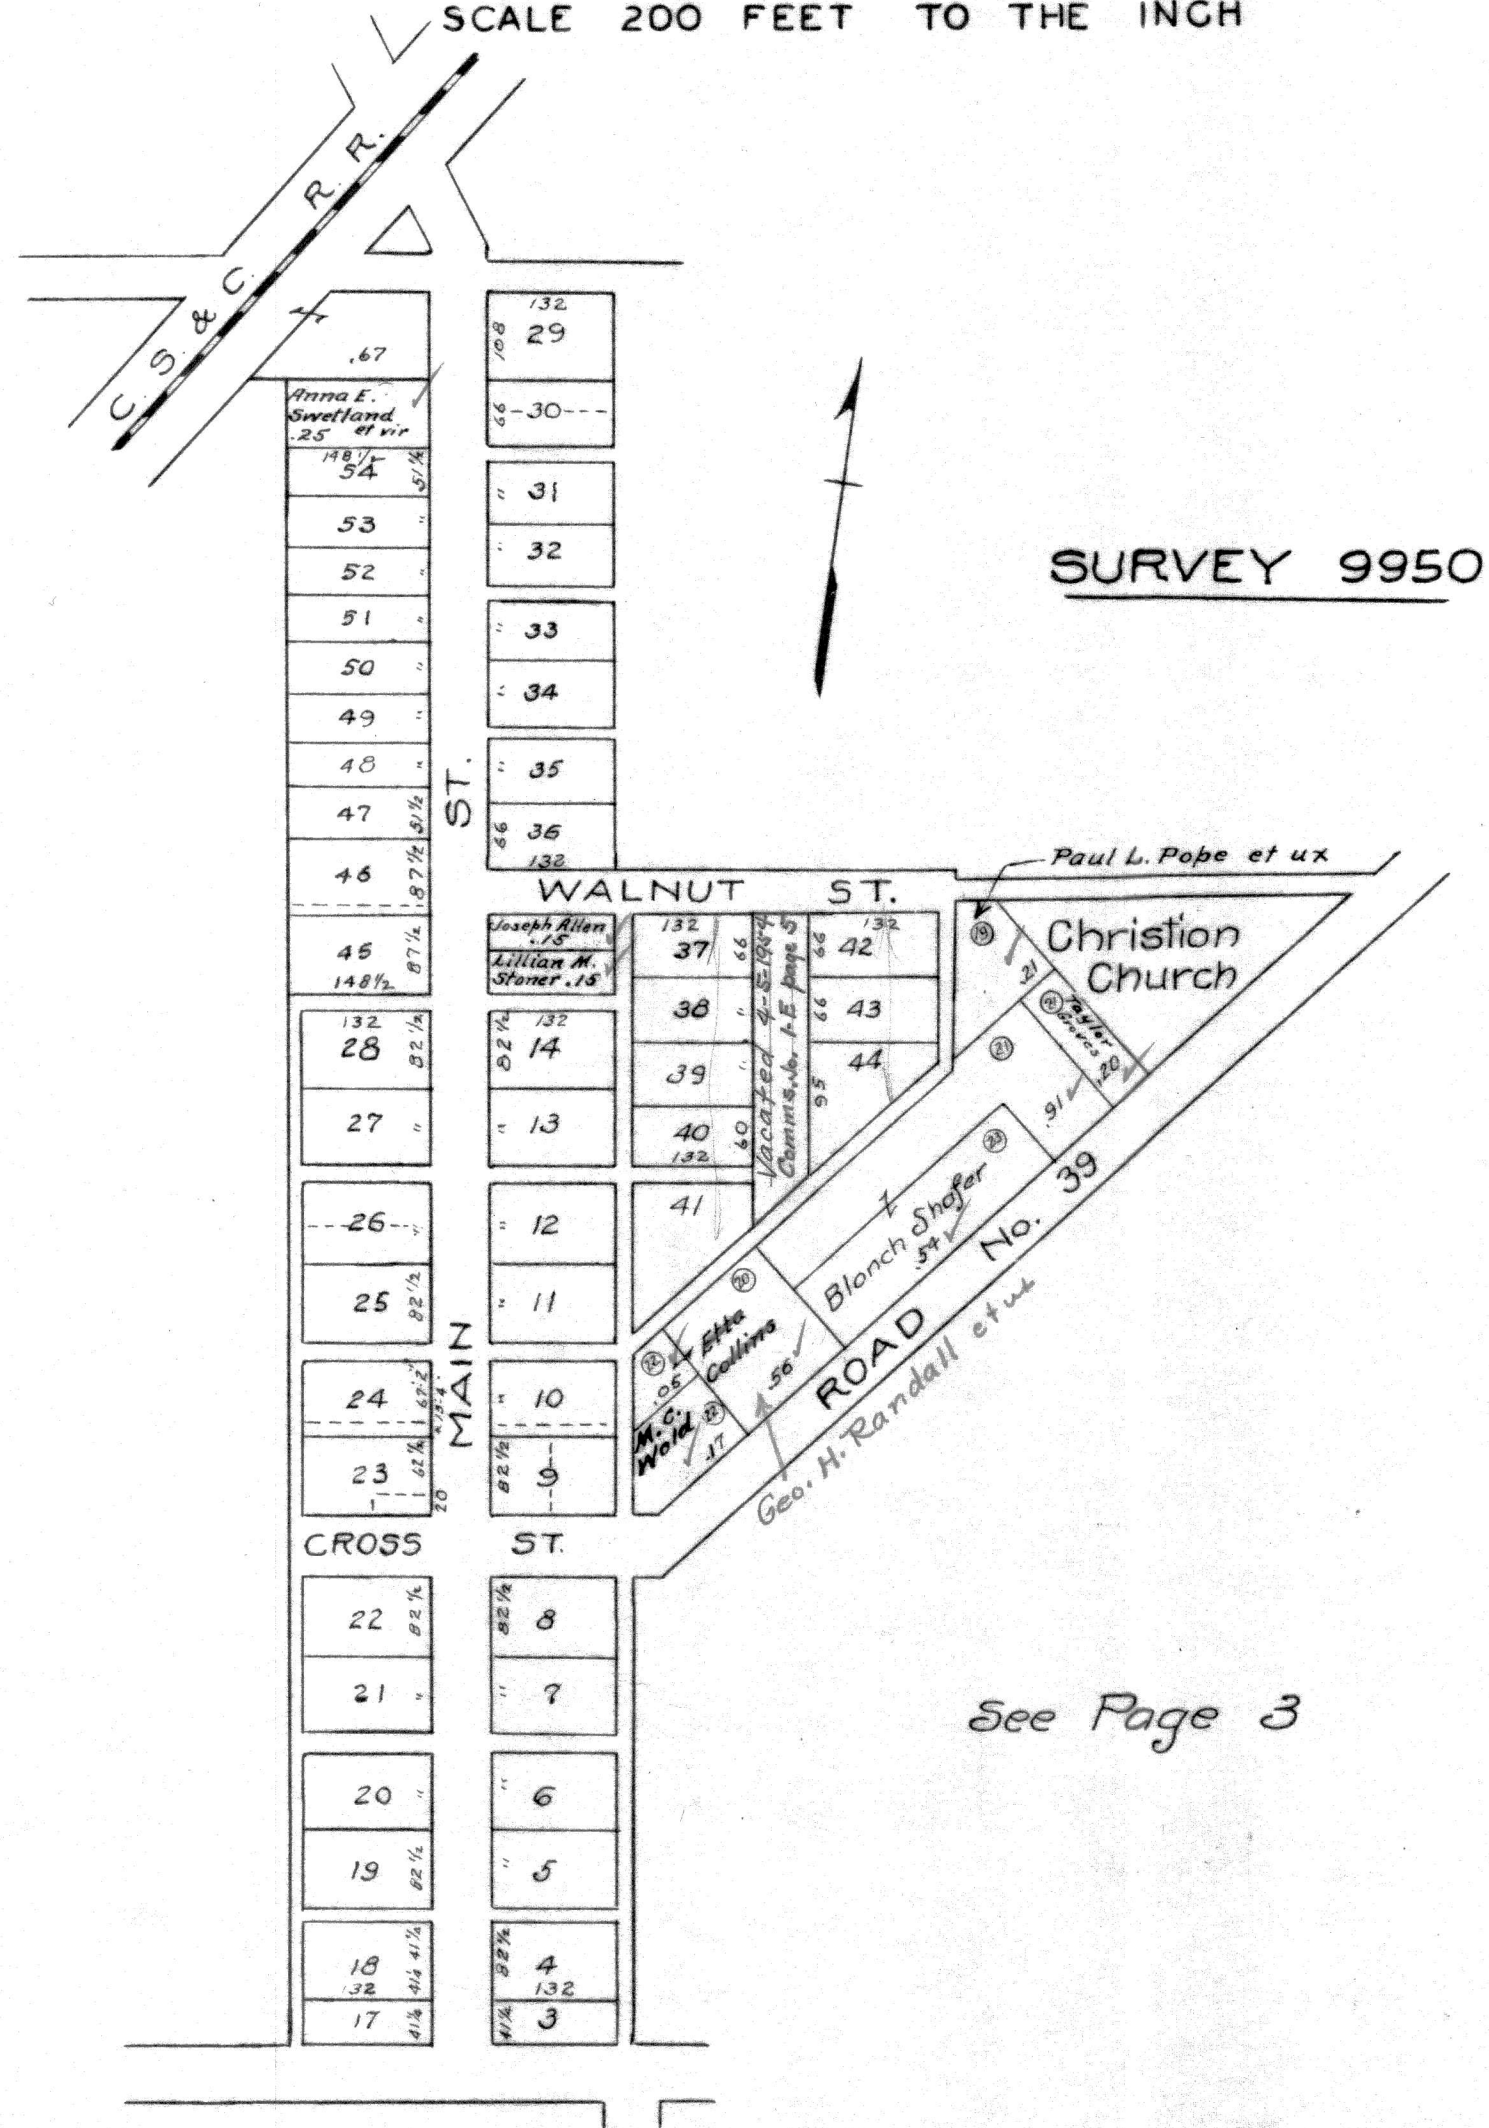




BELLE CENTER CORPORATION

SCALE 150 FEET TO THE INCH

2.5  
66  
150  
150  
1650

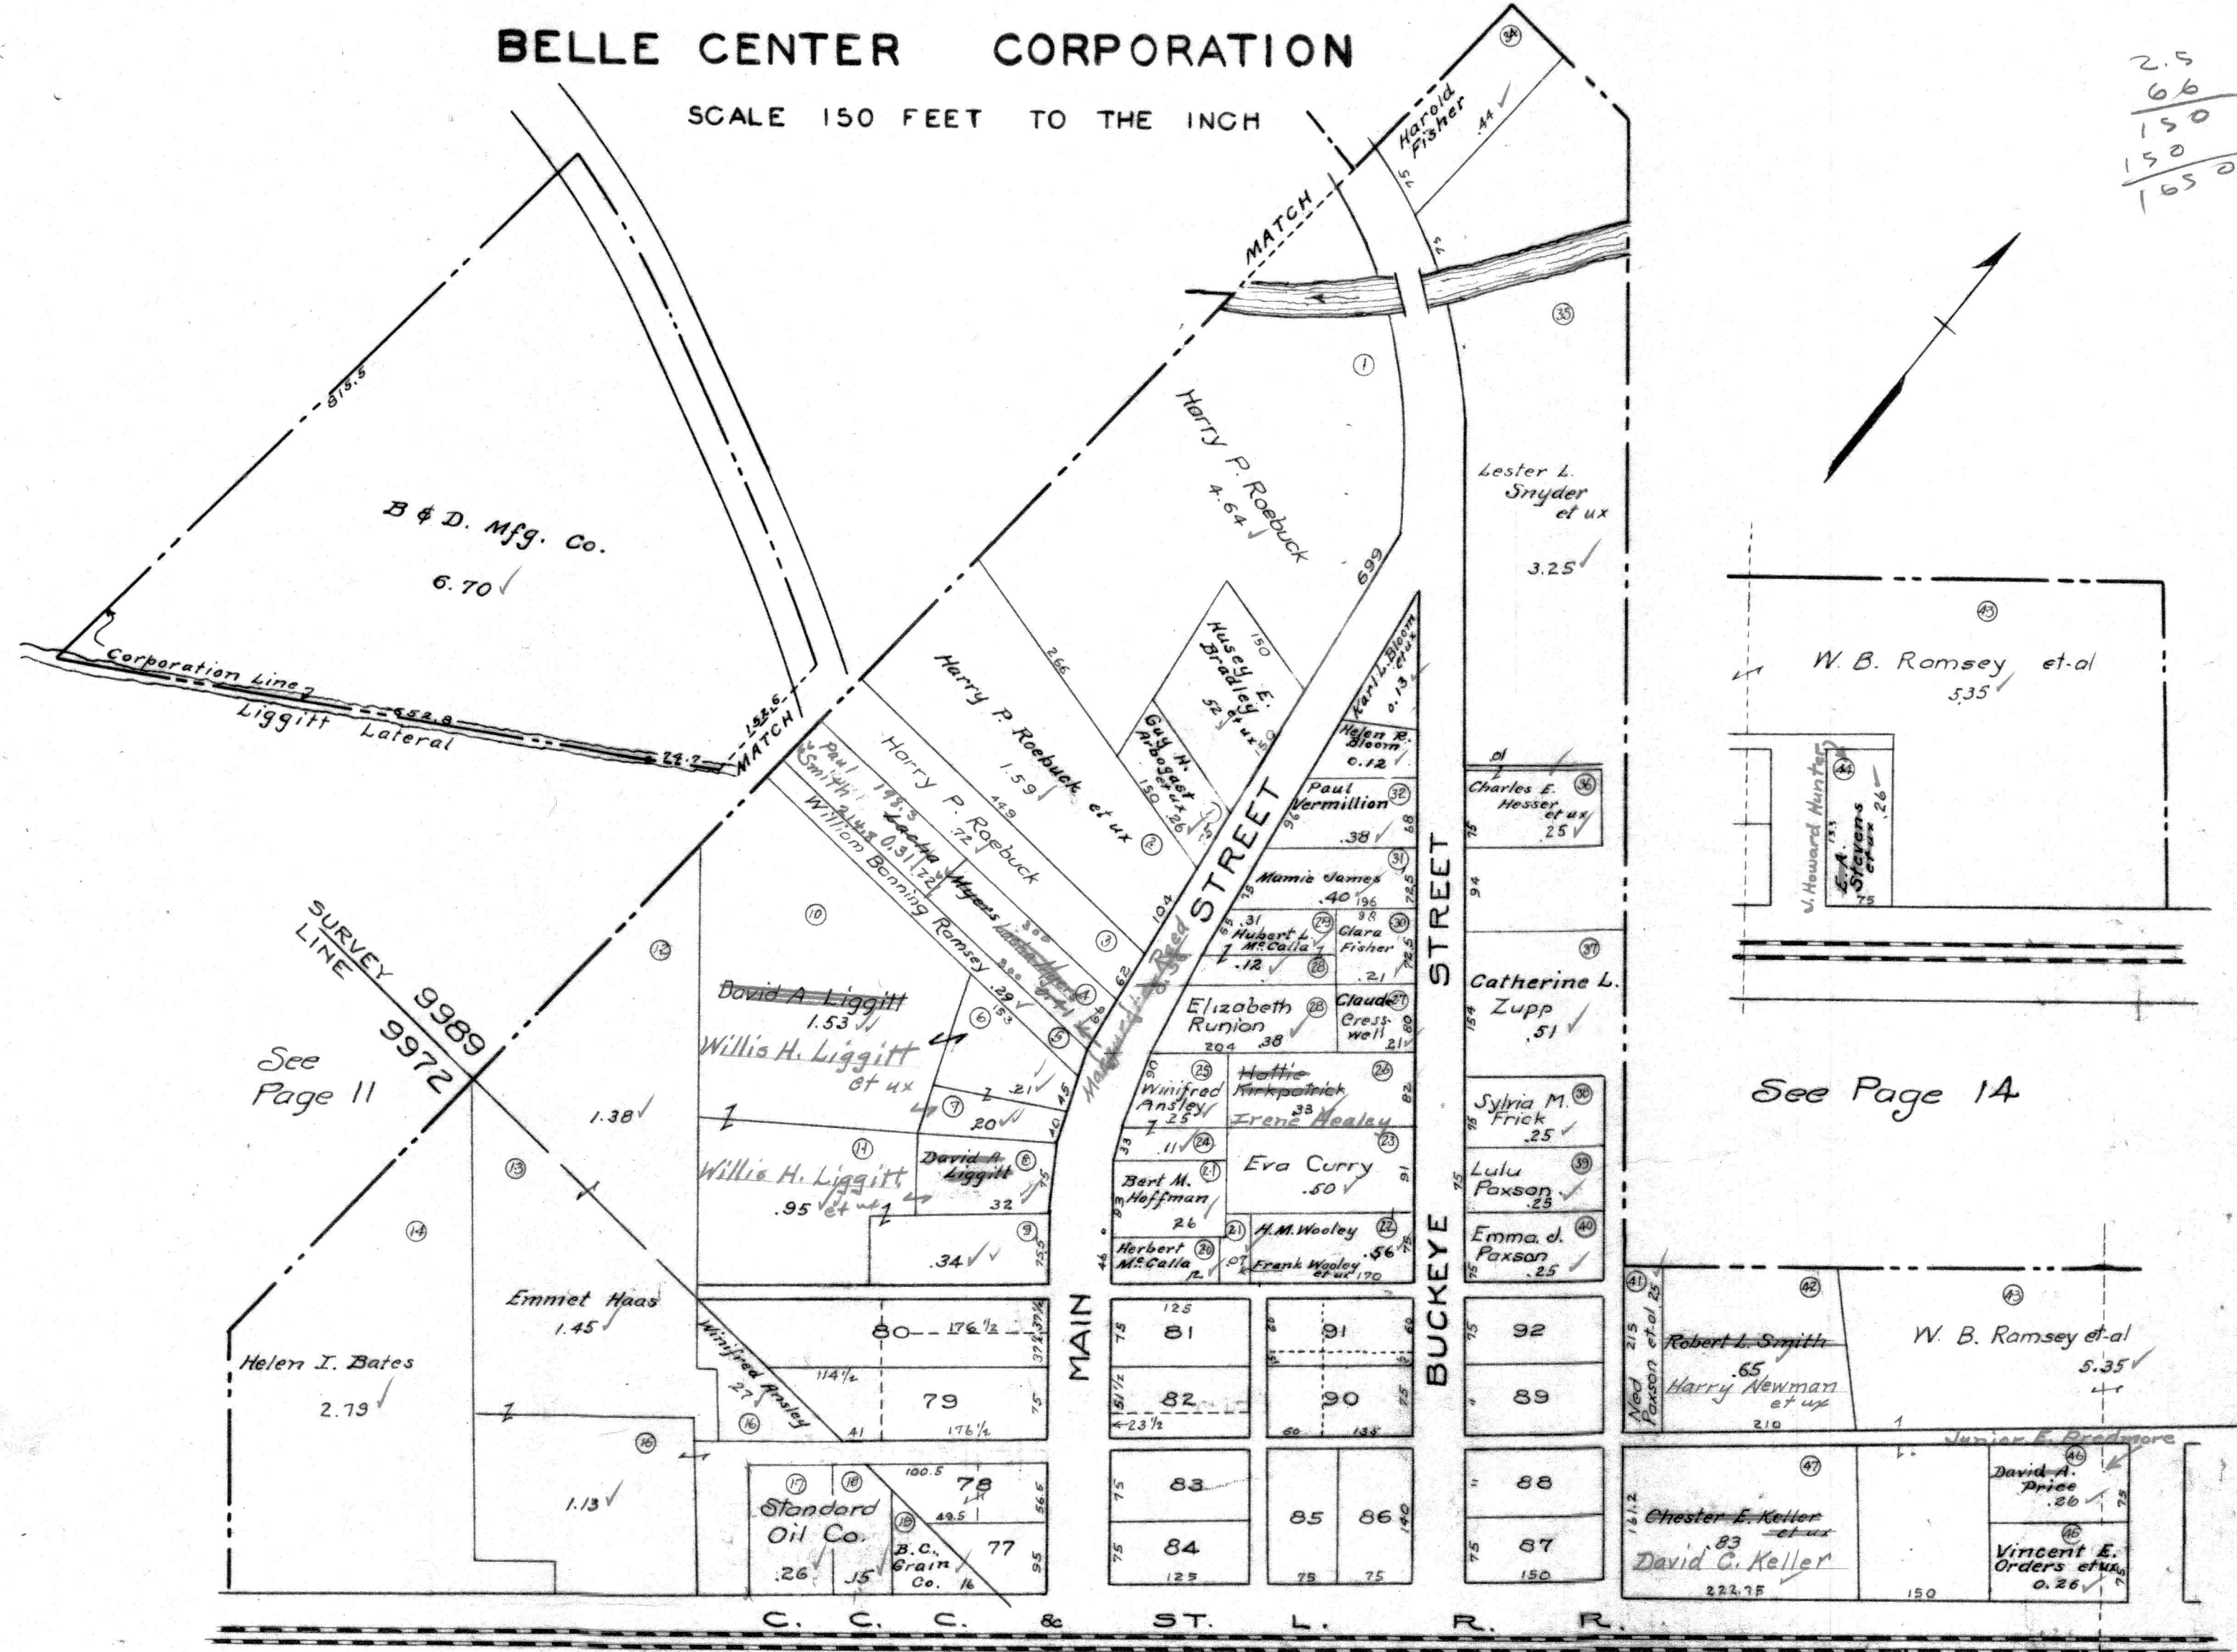



# RICHLAND TOWNSHIP BELLE CENTER CORPORATION

SCALE 150 FEET TO THE INCH

See Page 28



See Page 1A

See Page 31



RICHLAND TOWNSHIP  
BELLE CENTER CORPORATION

SCALE 150 FEET TO THE INCH

See Page 28

C. C. C. & ST. L. R. R.



See Page 29

See Page 30A


See Page 13

See Page 31



RICHLAND TOWNSHIP  
BELLE CENTER CORPORATION


SCALE 150 FEET TO THE INCH

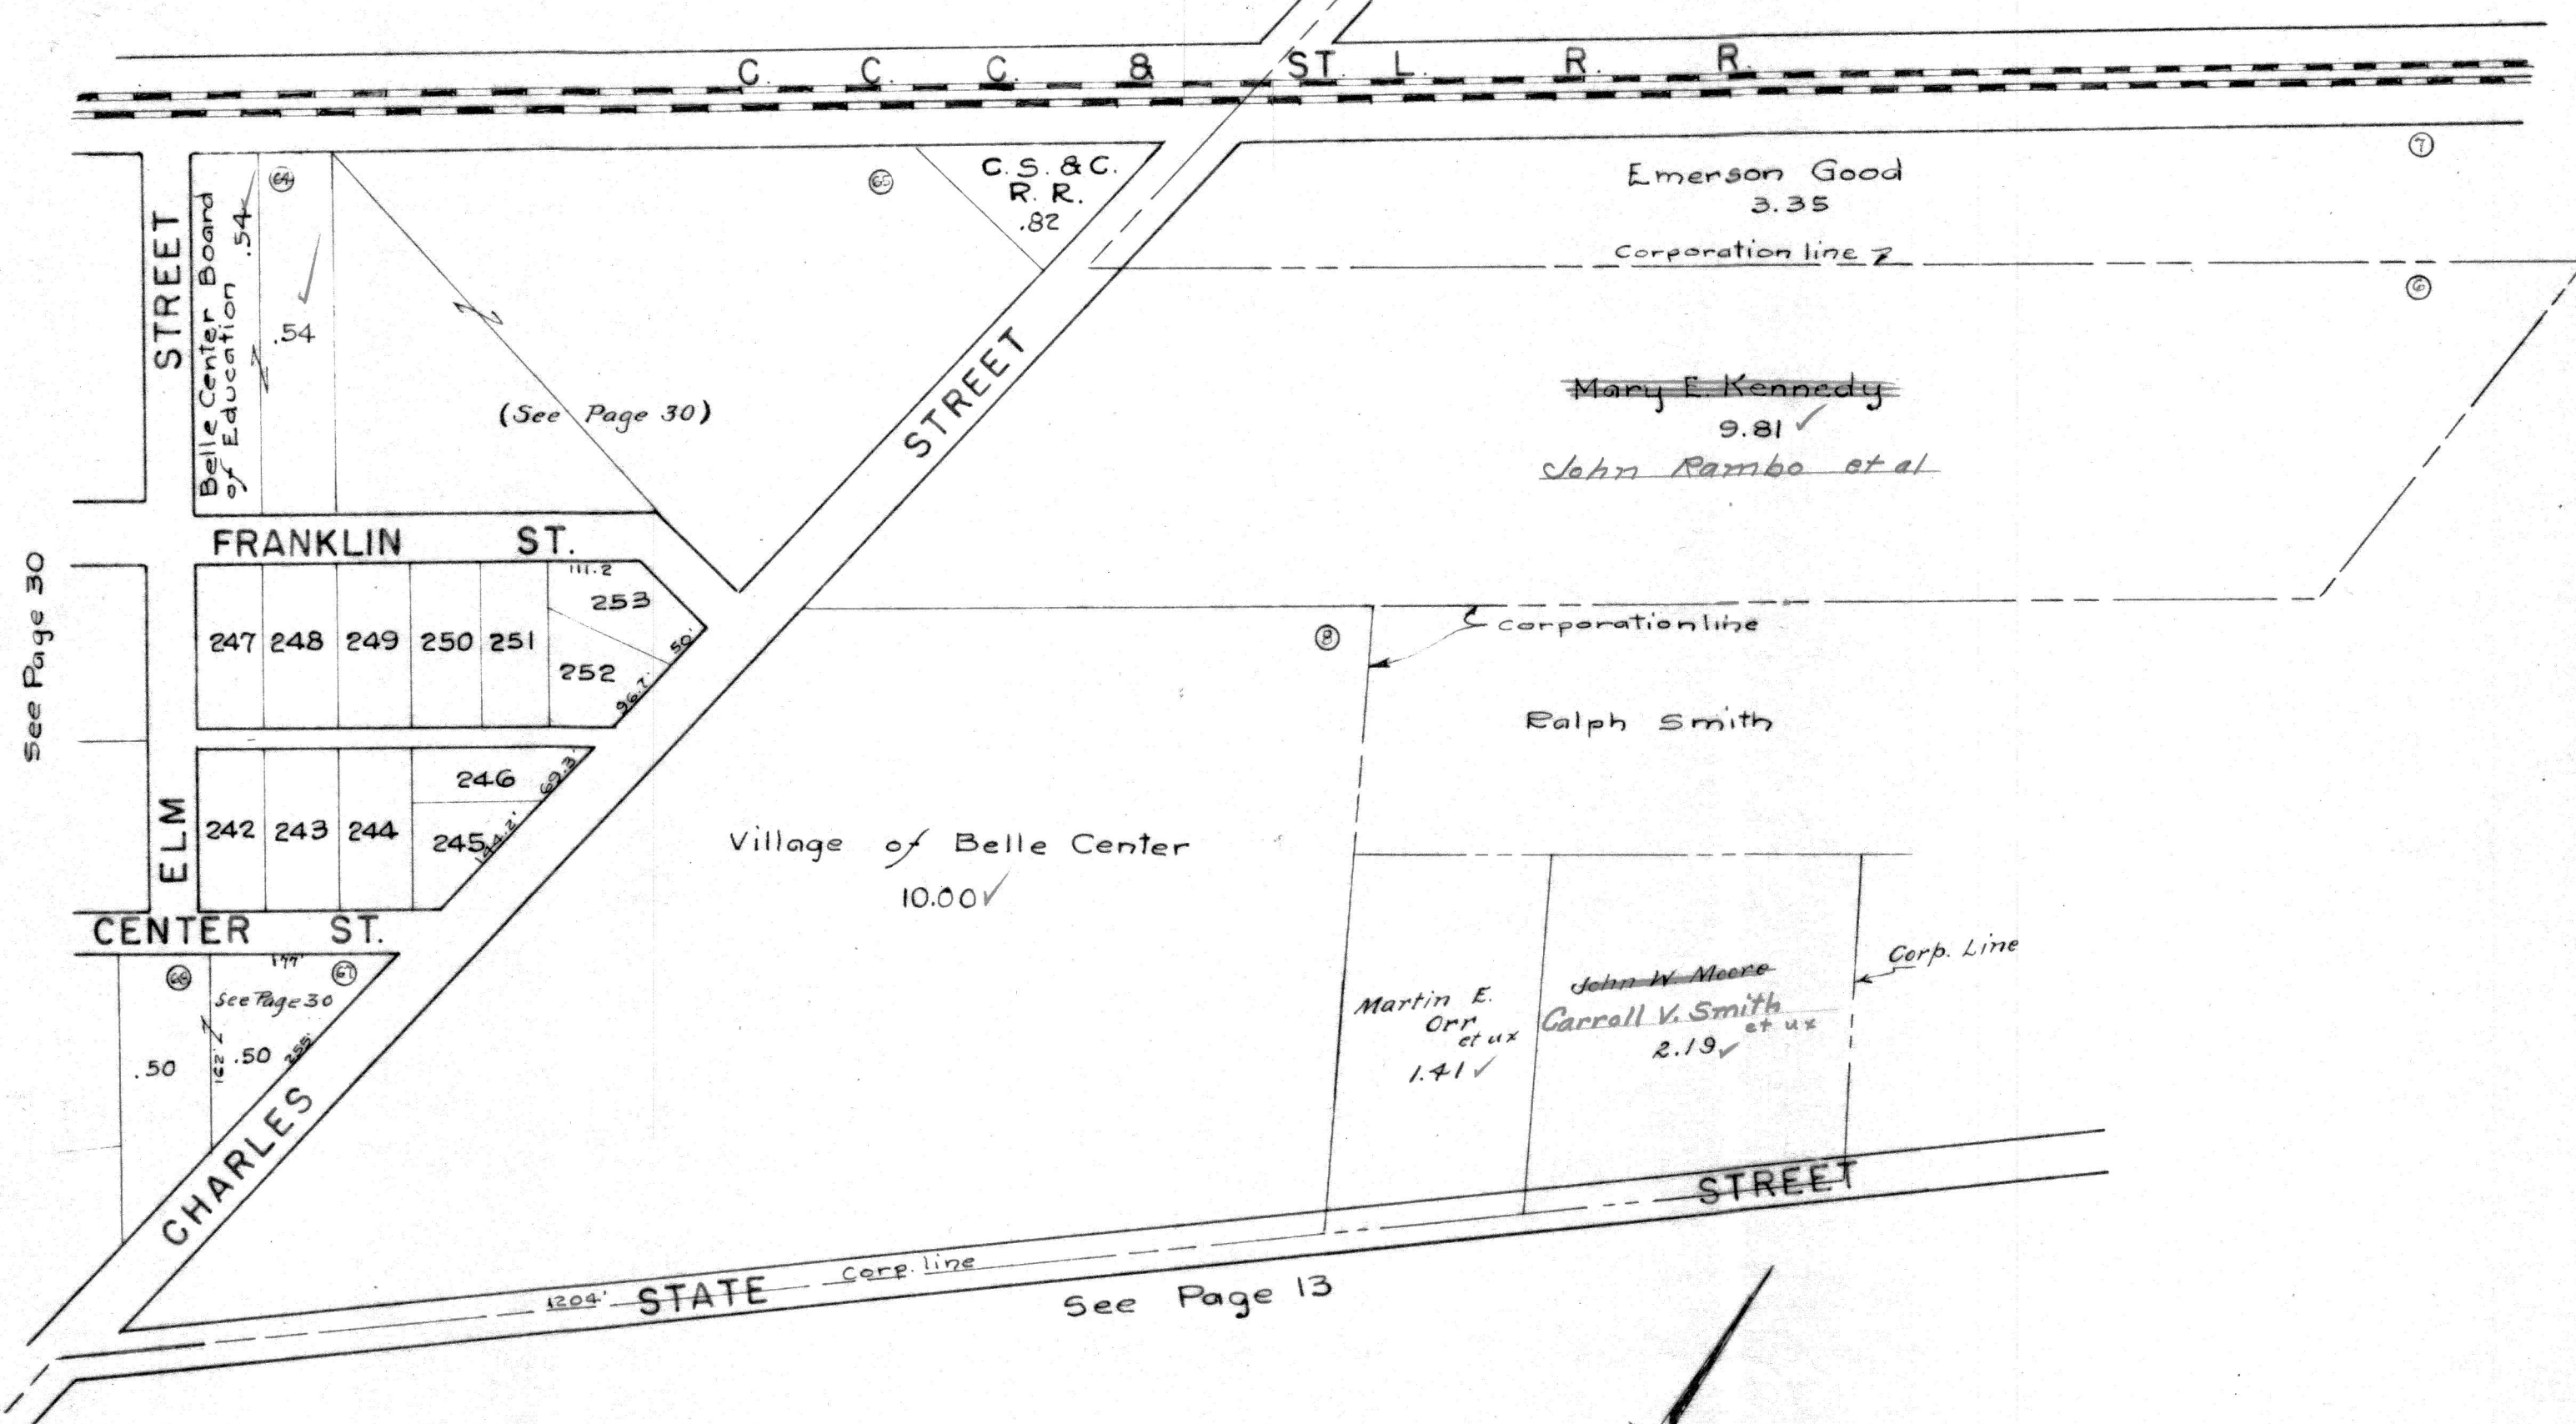



RICHLAND TOWNSHIP  
BELLE CENTER CORPORATION

SCALE 150 FEET TO THE INCH

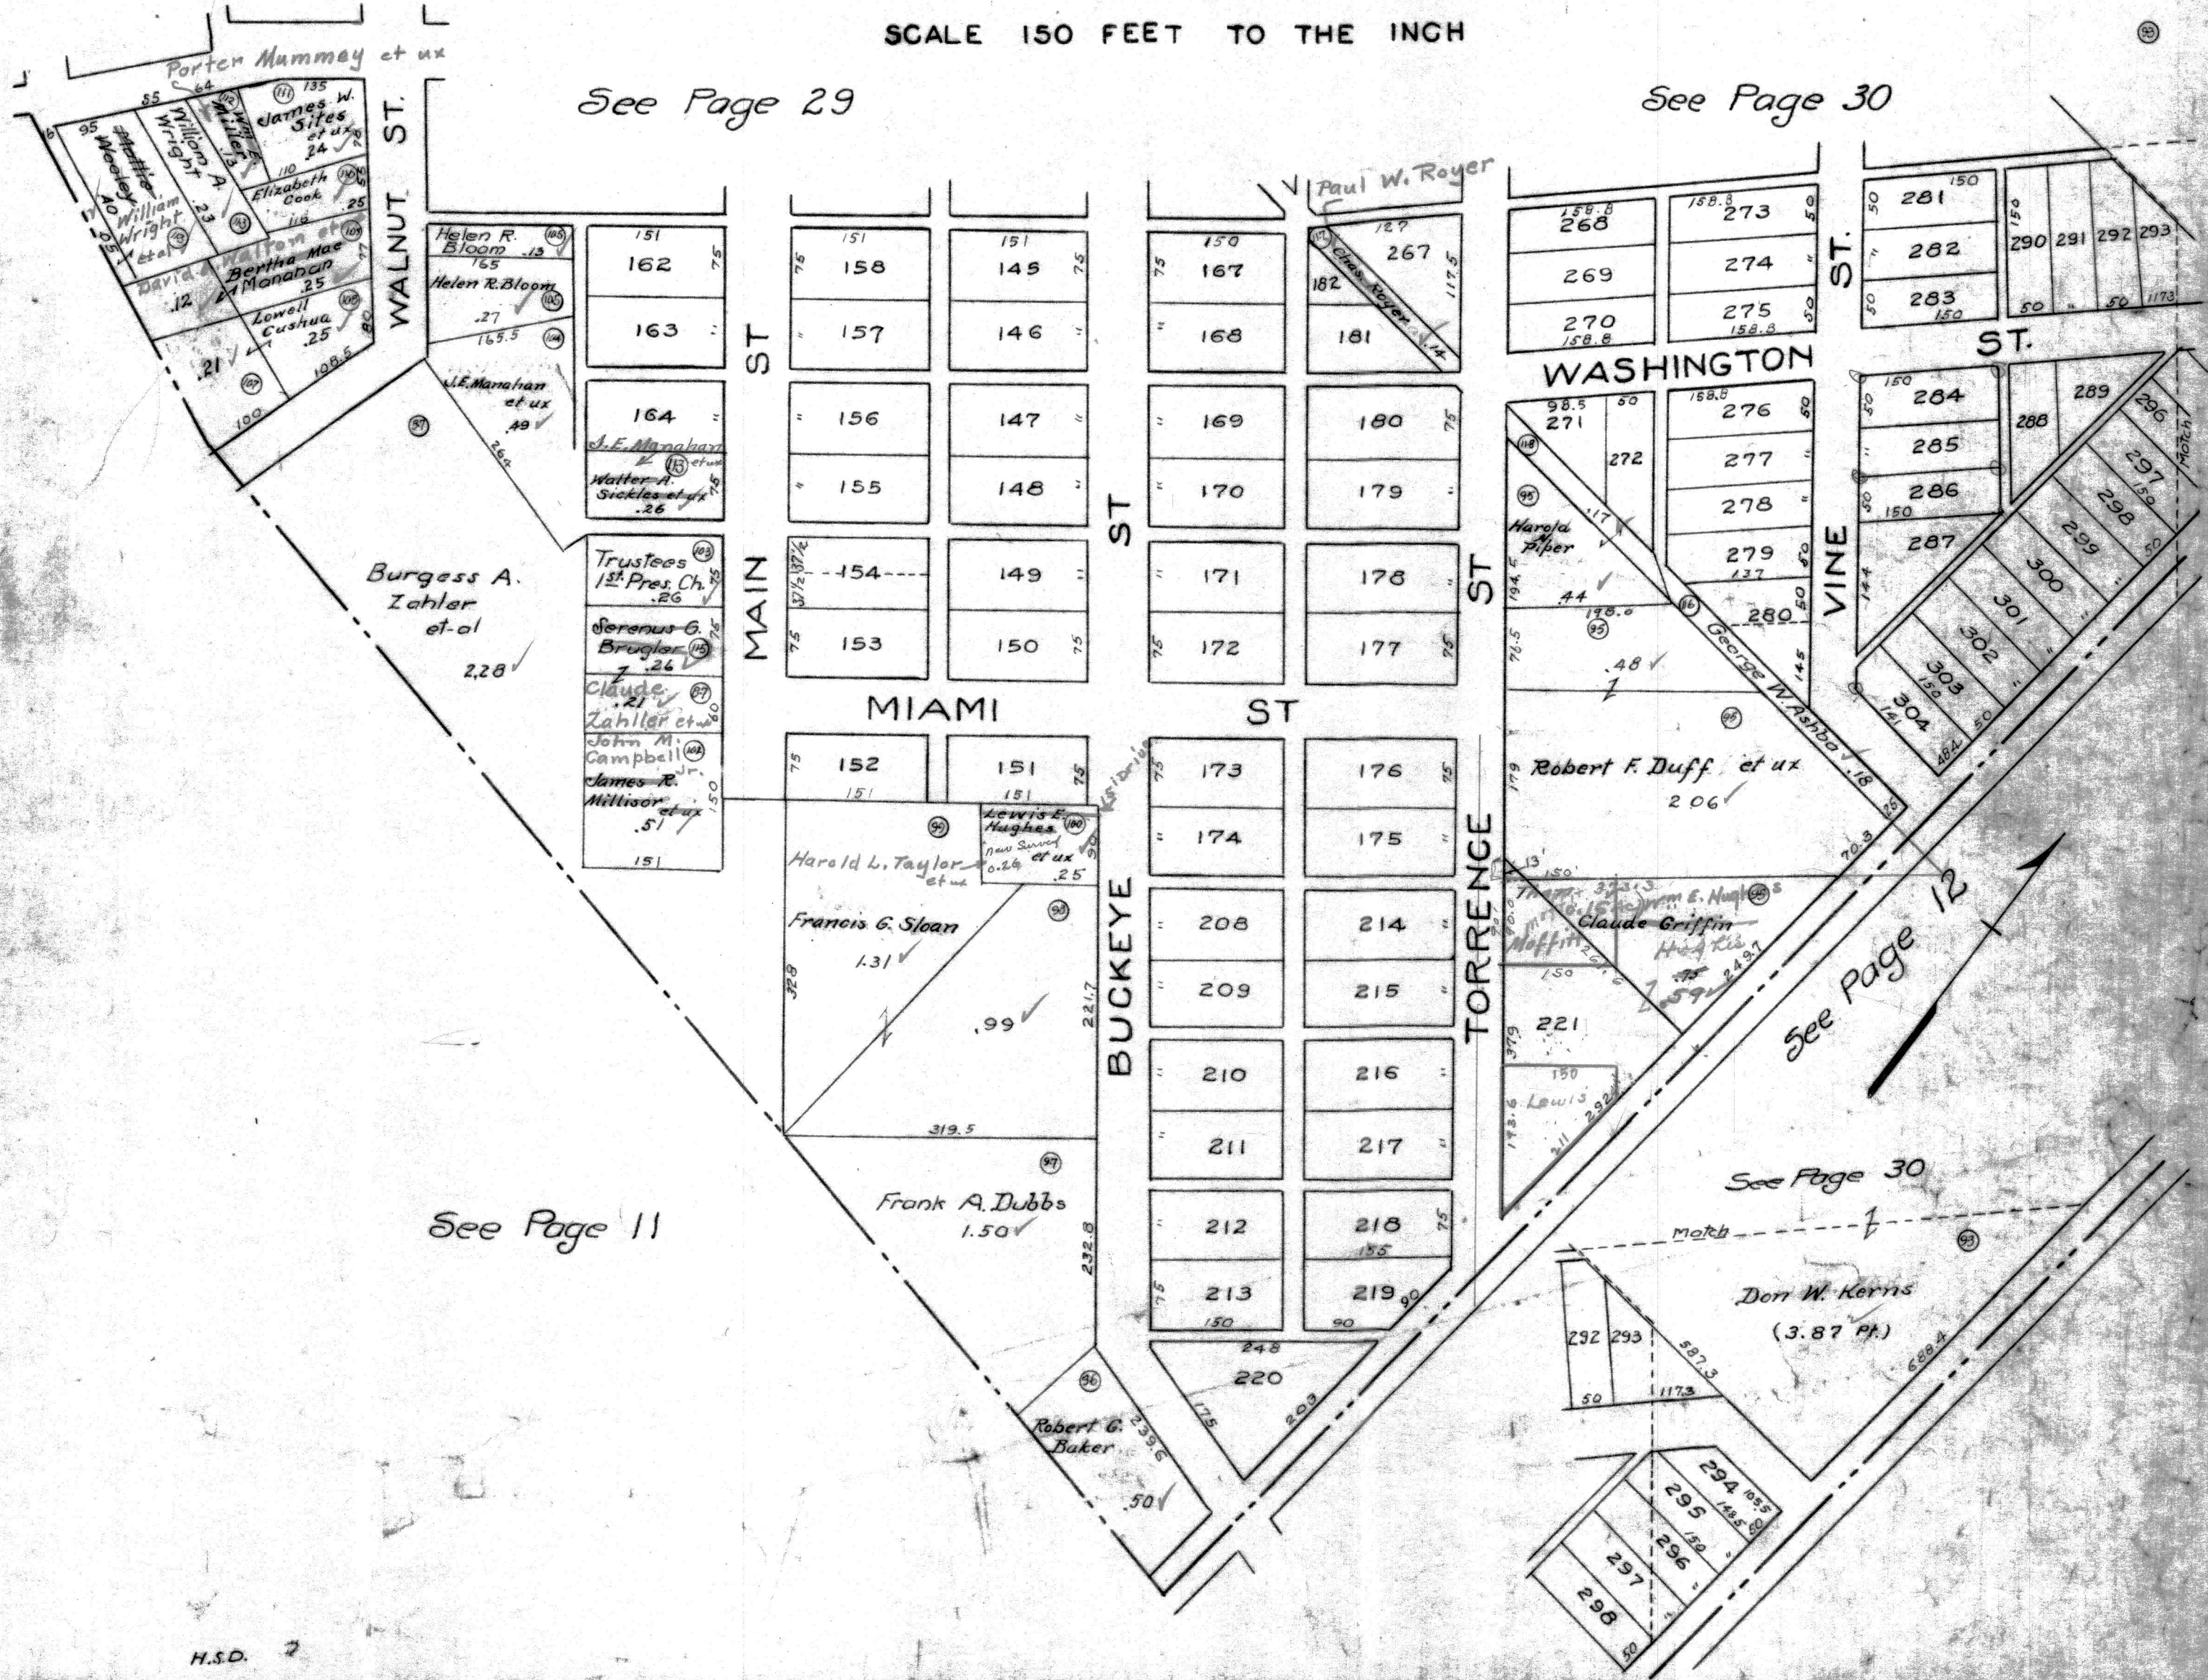

See Page 29

See Page 30

Burgess A. Zahler et al  
2.28

See Page 11

See Page 12

See Page 30