


Note: All distances on curves are chord distances.

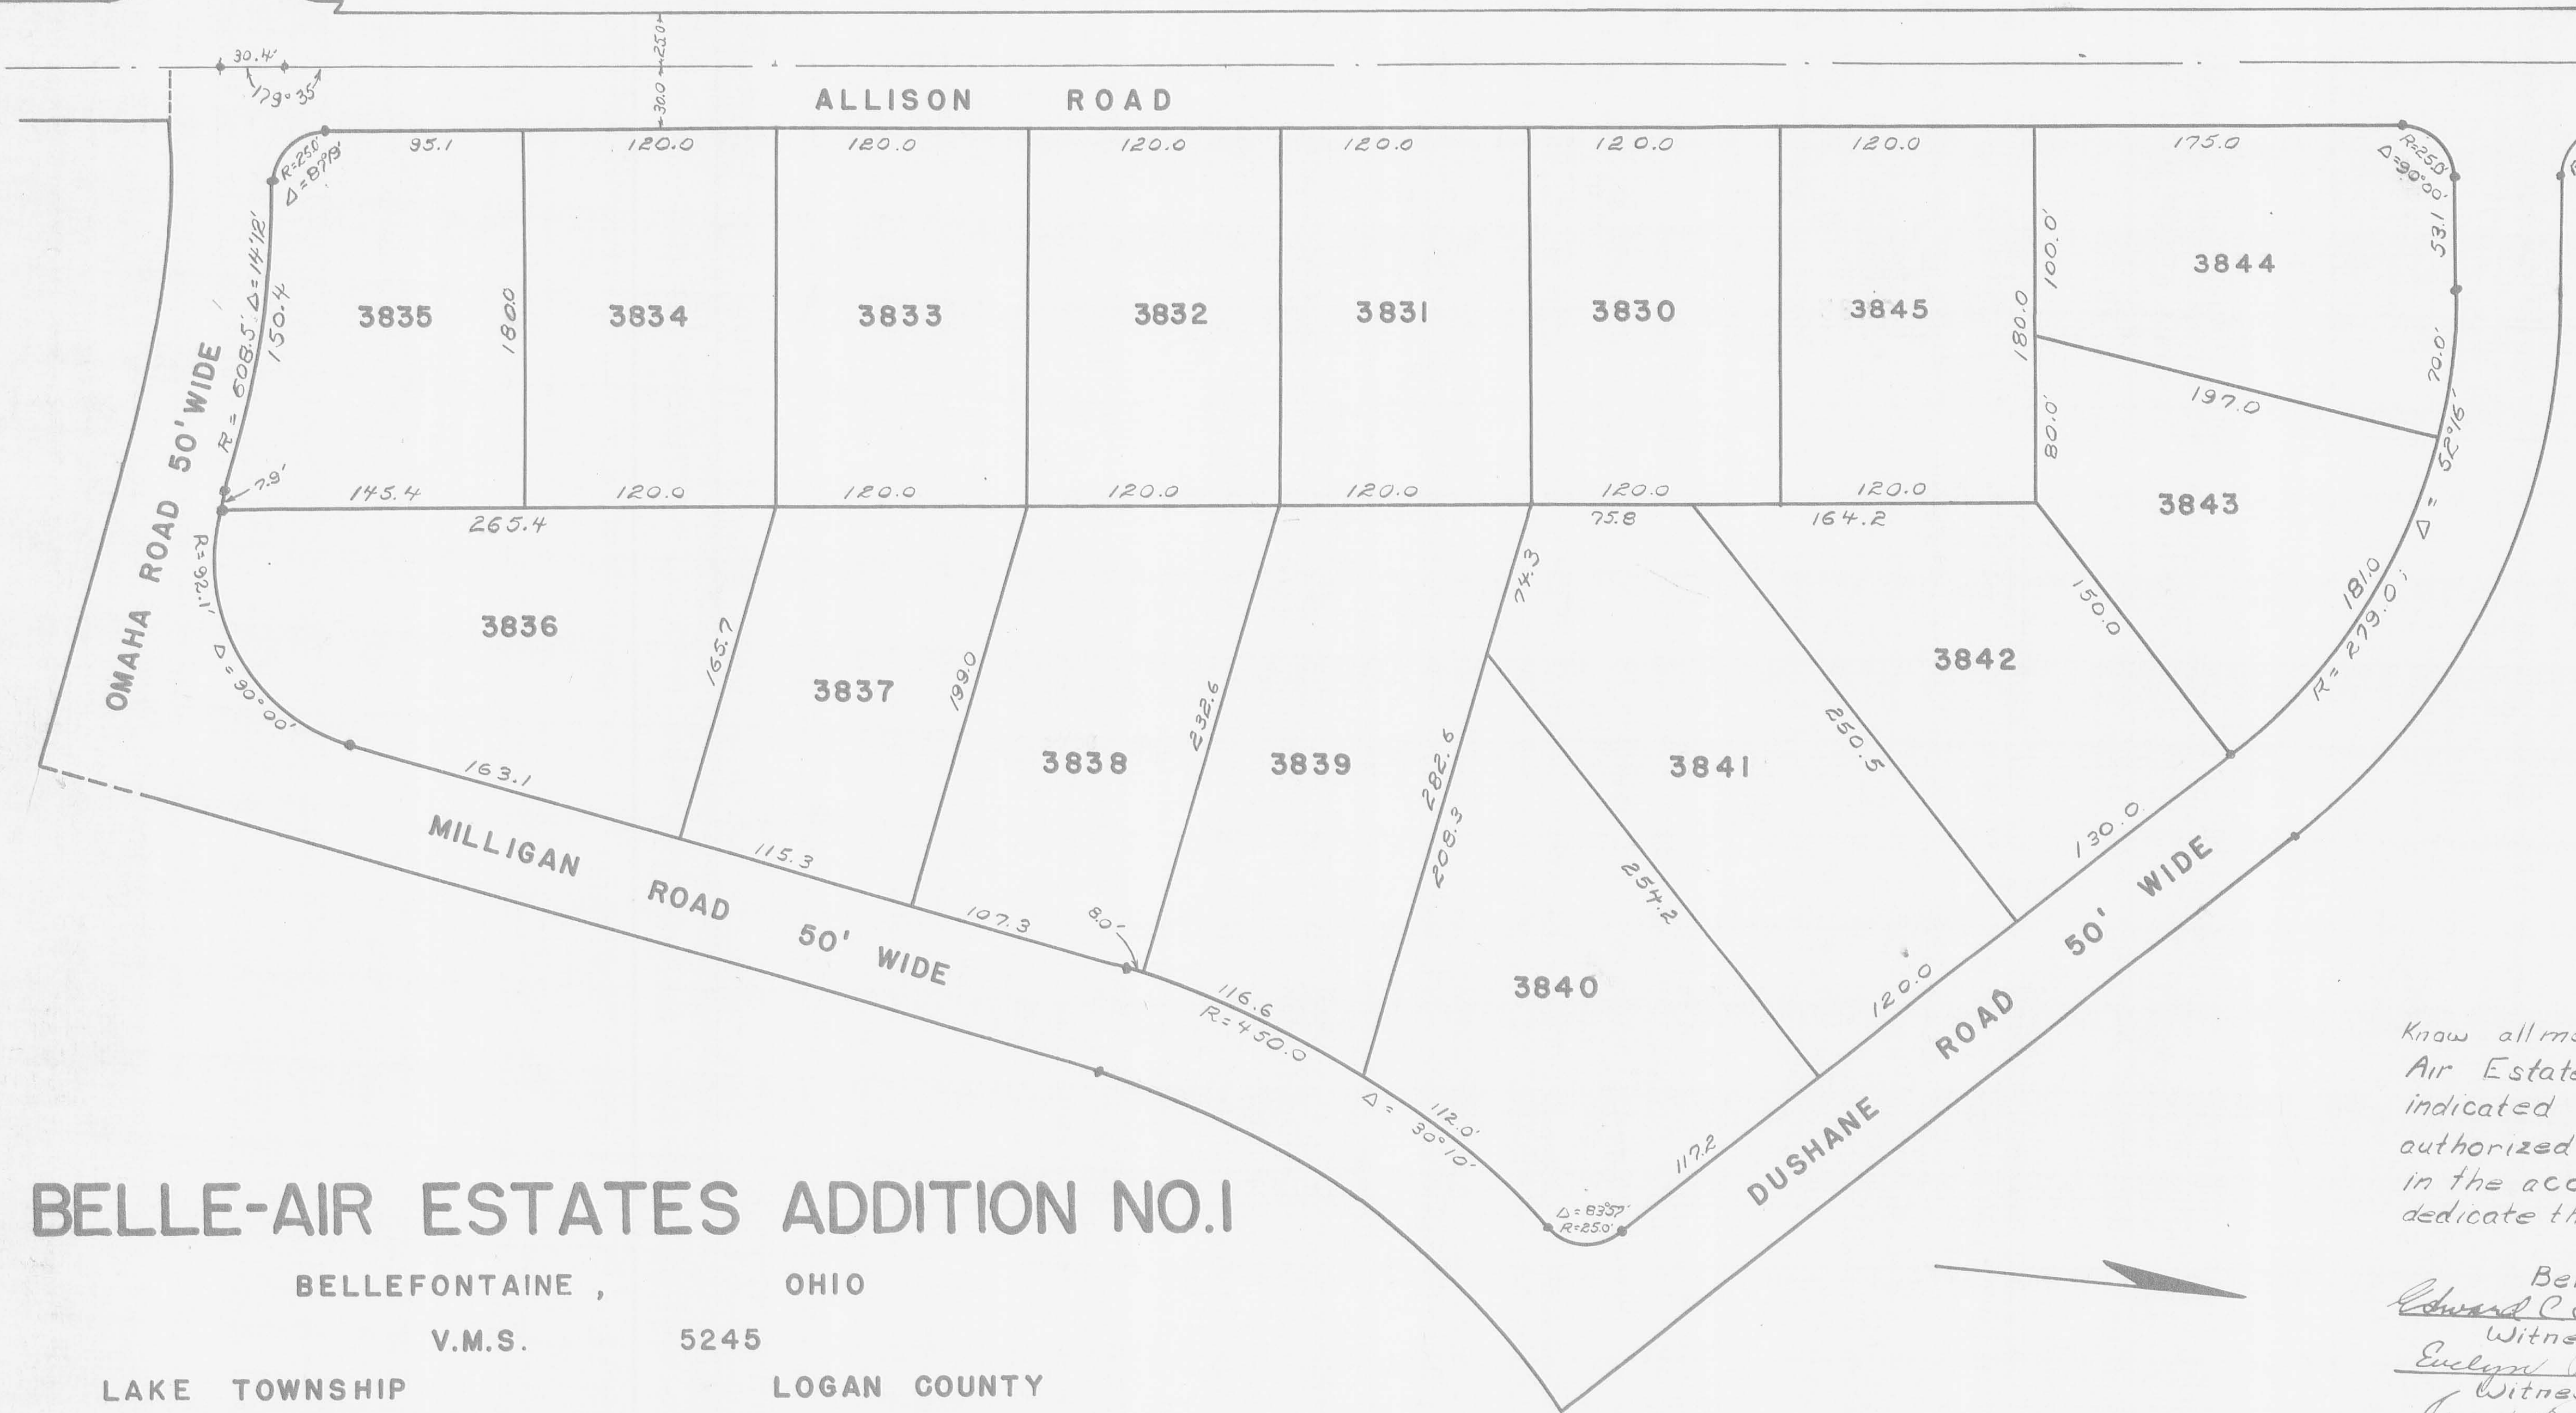

SURVEYOR'S CERTIFICATE

The accompanying Plat represents a Subdivision of land in V.M.S. 5245, City of Bellefontaine, Lake Township, Logan County, Ohio. The tract has an area of 2.93 acres in streets and 9.26 acres in lots making a total of 12.19 acres Surveyed May, 1955. The width of the streets are as shown on the plat. 2" x 2" x 2" wooden stakes were placed on all lot corners. • indicates iron pipes. All measurements are in feet and tenths of feet. I here by certify that the accompanying plat is a correct representation of BELLE AIR ESTATES ADDITION NO.1.

Owner: Shish
 Surveyor in training:
E. K. Cole
 Registered Surveyor 6821



DEDICATION

Know all men by these present that the Belle-Air Estates Inc.; proprietor of the land indicated on the accompanying plat has authorized the laying out of same as indicated in the accompanying plat and do here by dedicate the streets to the use of the public.

Belle-Air Estates Inc.
Edward C. Thompson
 Witness
Euclid Barber
 Witness
Jean Foy
 Witness

By Lawrence P. Milligan Pres
 By J. E. Turner Secy

BELLE-AIR ESTATES ADDITION NO. I

BELLEFONTAINE, OHIO
 V.M.S. 5245
 LAKE TOWNSHIP LOGAN COUNTY
 1955 1" = 50'

ACCEPTANCE

The annexed plat was adopted by Ordinance No. 2337 as an addition to the city of Bellefontaine, State of Ohio. Said Ordinance was passed at a regular meeting of Council on the 1 day of August, 1955.

G. Louis Wren
 Mayor
J. B. Wren
 Clerk
Robert Hill
 President of Council

AUDITOR'S OFFICE LOGAN COUNTY, OHIO

The within lots transferred this 11th day of August, 1955.

Harry E. Travis
 Auditor of Logan County

RECORDER'S OFFICE - LOGAN COUNTY, OHIO
 138786

Received for record at 2:22 O'clock P.M. on the 11th day of Aug, 1955. Recorded in Plat Book 4 Volume D Page 11.

Rourna L. Straver
 Recorder of Logan County

STATE OF OHIO; COUNTY LOGAN: S S

Be it remembered that on the 11th day of July in the year of our Lord One Thousand Nine Hundred Fifty Five before me, a notary Public in and for said County, personally came LAWRENCE P. MILLIGAN, PRESIDENT, and J. E. TURNER, Secy. members & officers of the Belle-Air Estates Inc. grantors in the foregoing dedication who acknowledged the signing thereof to be their free and voluntary act and deed as such members, and officers and the free and voluntary act and deed of the Corporation

Edward C. Thompson
 Notary Public, Logan County
 May 3rd, 1956
 My commission expires

