
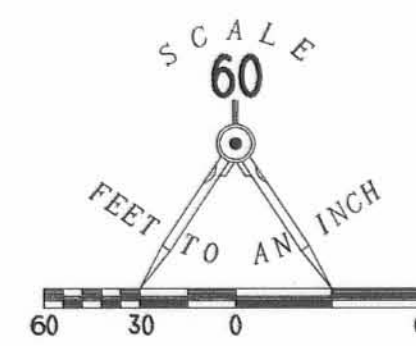


PROPOSED PHASE II SHADOWBROOKE SUBDIVISION

WALKWAY EASEMENT EXHIBIT A
CITY OF BELLEFONTAINE, LAKE TOWNSHIP, LOGAN COUNTY, OHIO
V.M.S. 4399 AND 5245

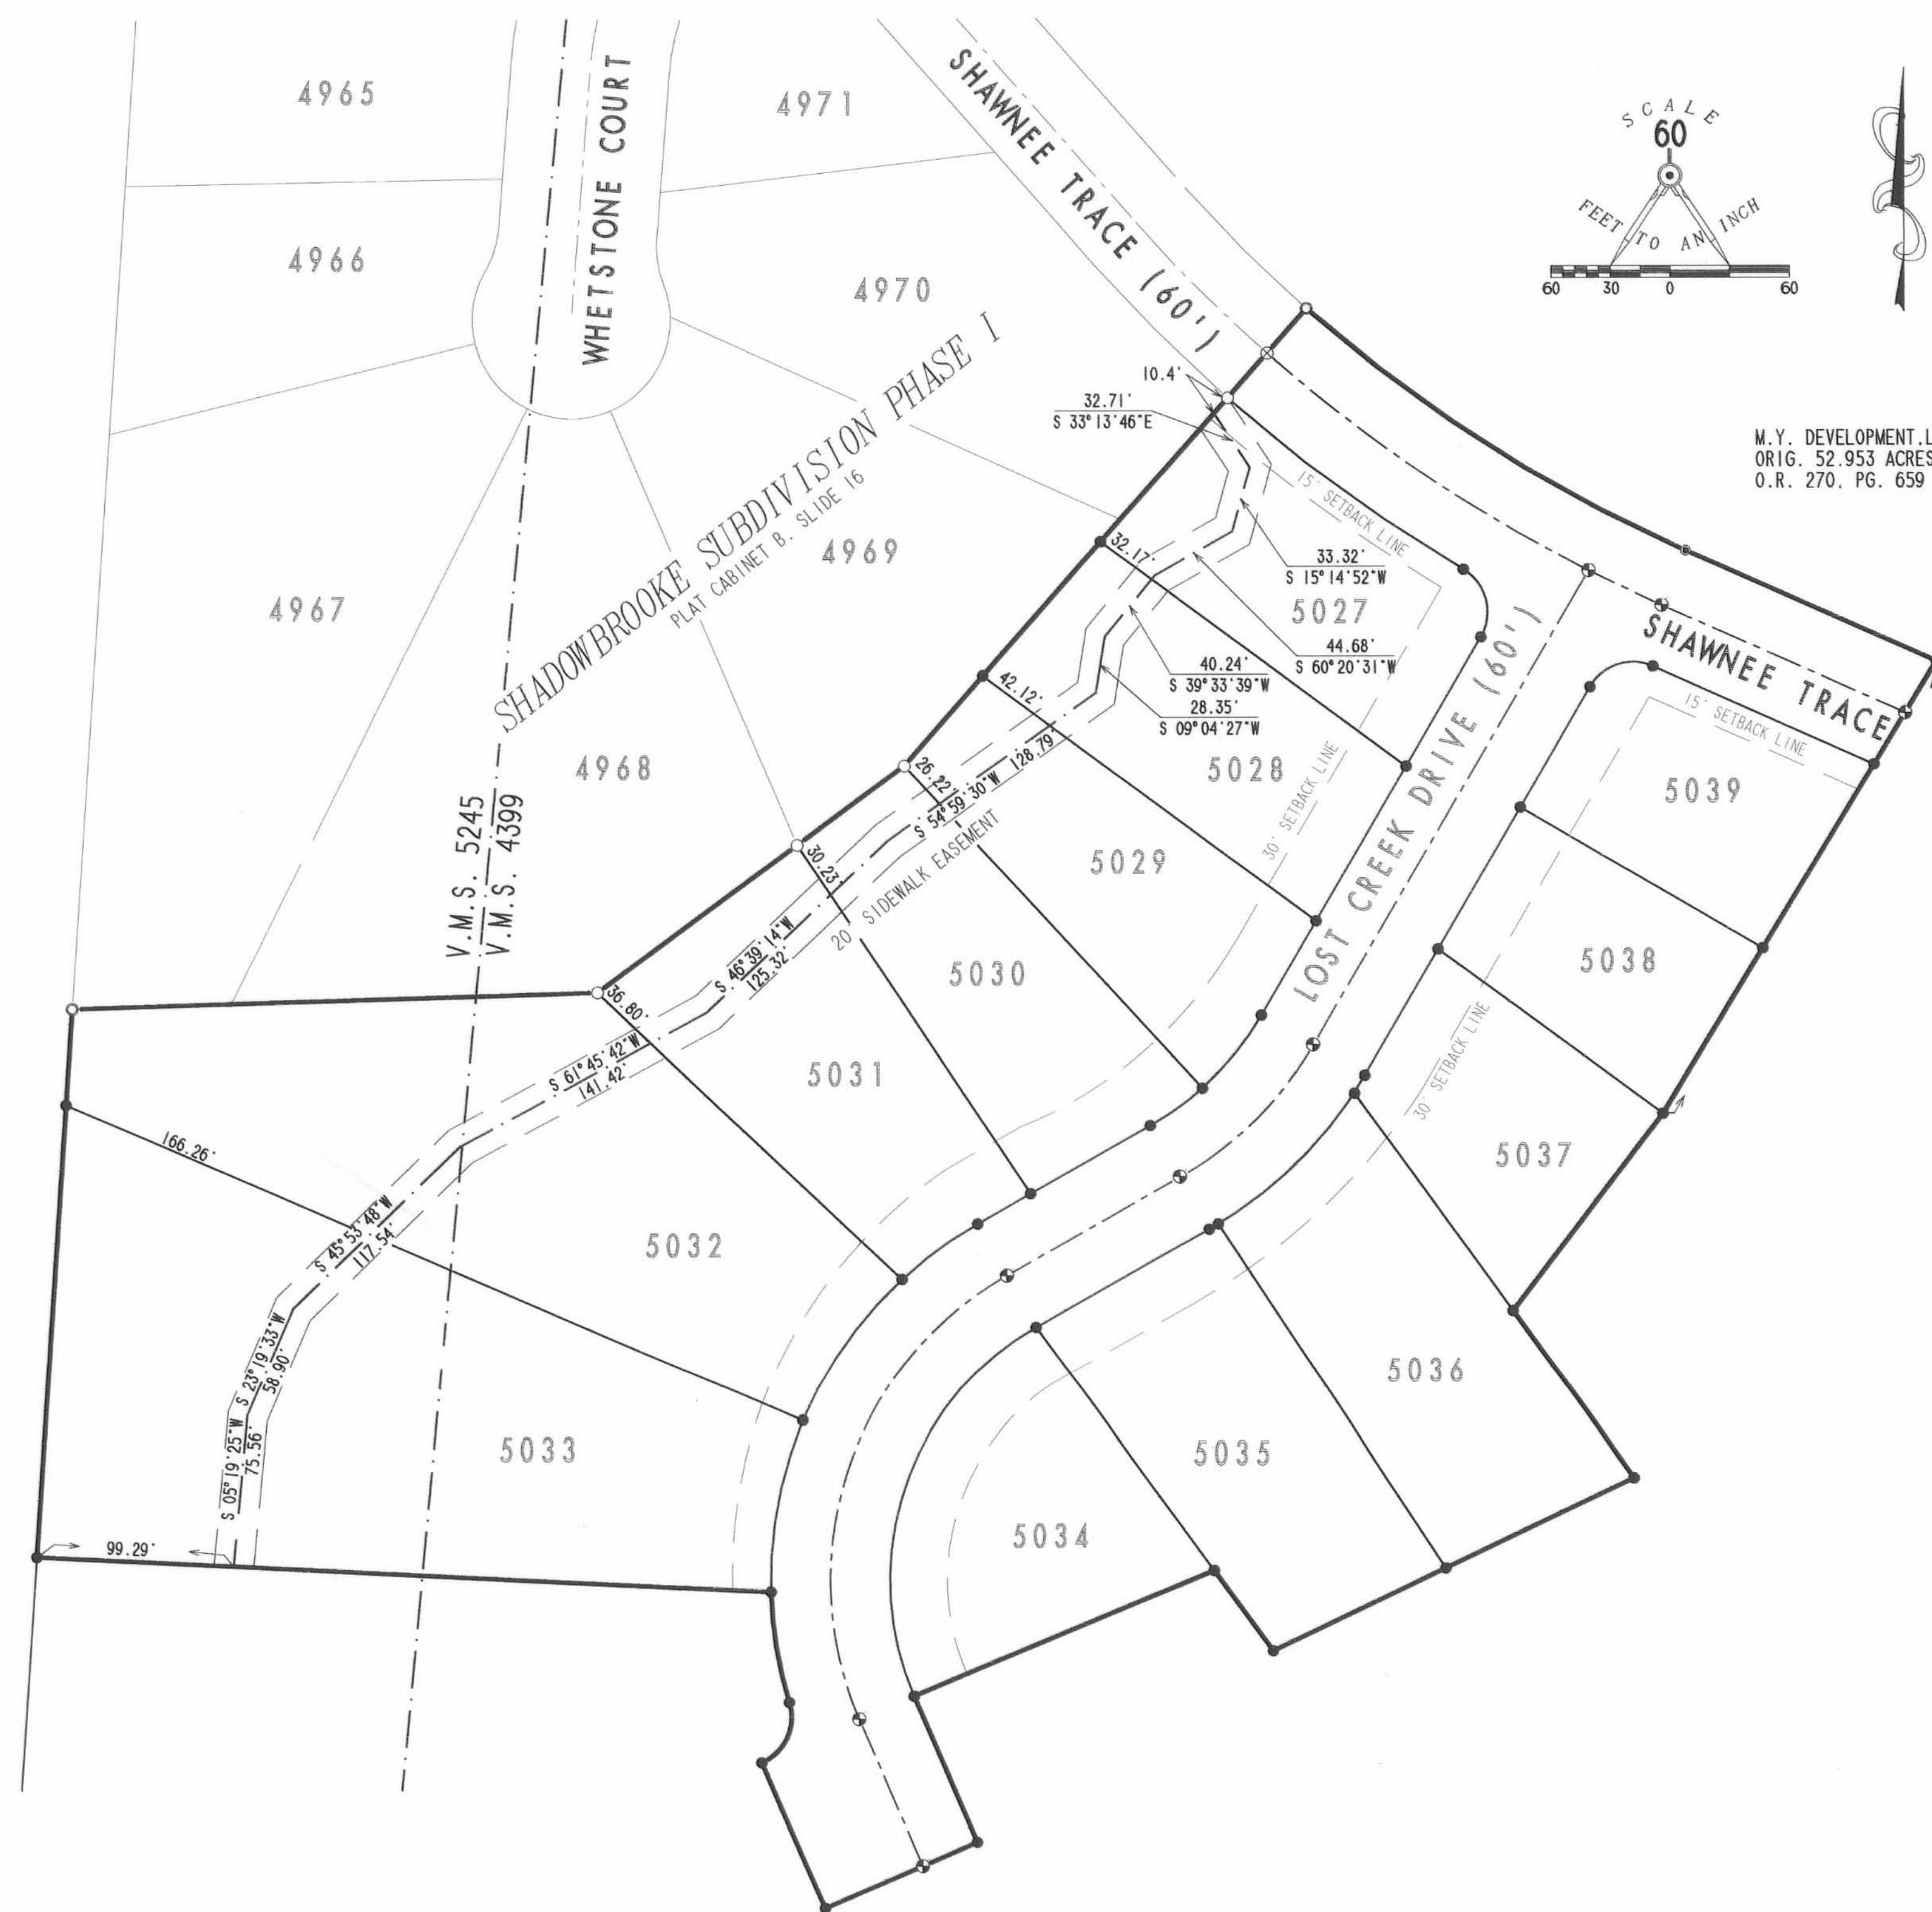

M.Y. DEVELOPMENT, LTD
ORIG. 52.953 ACRES
O.R. 270. PG. 659



EXHIBIT "A" FOR A WALKWAY EASEMENT FILED IN THE LOGAN COUNTY
 RECORDER'S OFFICIAL RECORD 499, PAGE 428
 RECORDED IN PLAT CABINET B, SLIDE 60B
 RECEIVED FOR RECORD AT 1:41 O'CLOCK P.M.
 THIS 16th DAY OF May, 2001.
Linda Hannon
 RECORDER, LOGAN COUNTY, OHIO

COPYRIGHT 2000 BY:
 LEE SURVEYING & MAPPING CO., INC.
 117 North Madison Street
 BELLEFONTAINE, OHIO 45311
 (937) 593-7335

D 276 SHDEXHIBT MAY 5, 2001 L-374-1

2001 00045177

A-156A

A-156A