

Sec. 36; T.6S; R. 8E.

Lots 46-229 to 46-231 .1370 ac.

STATE OF OHIO
DEPARTMENT OF NATURAL RESOURCES
DIVISION OF PARKS


INDIAN STATE LAKE
WASHINGTON TWP. ; LOGAN COUNTY
PROPERTY SURPLUS

OWEN K. SHIRK
BELLEFONTAINE, OHIO
SURVEYOR 4271

SCALE: 1" = 40'
2.

• Denotes irons
Surveyed: June, 1965

BLACK HAWK PARK

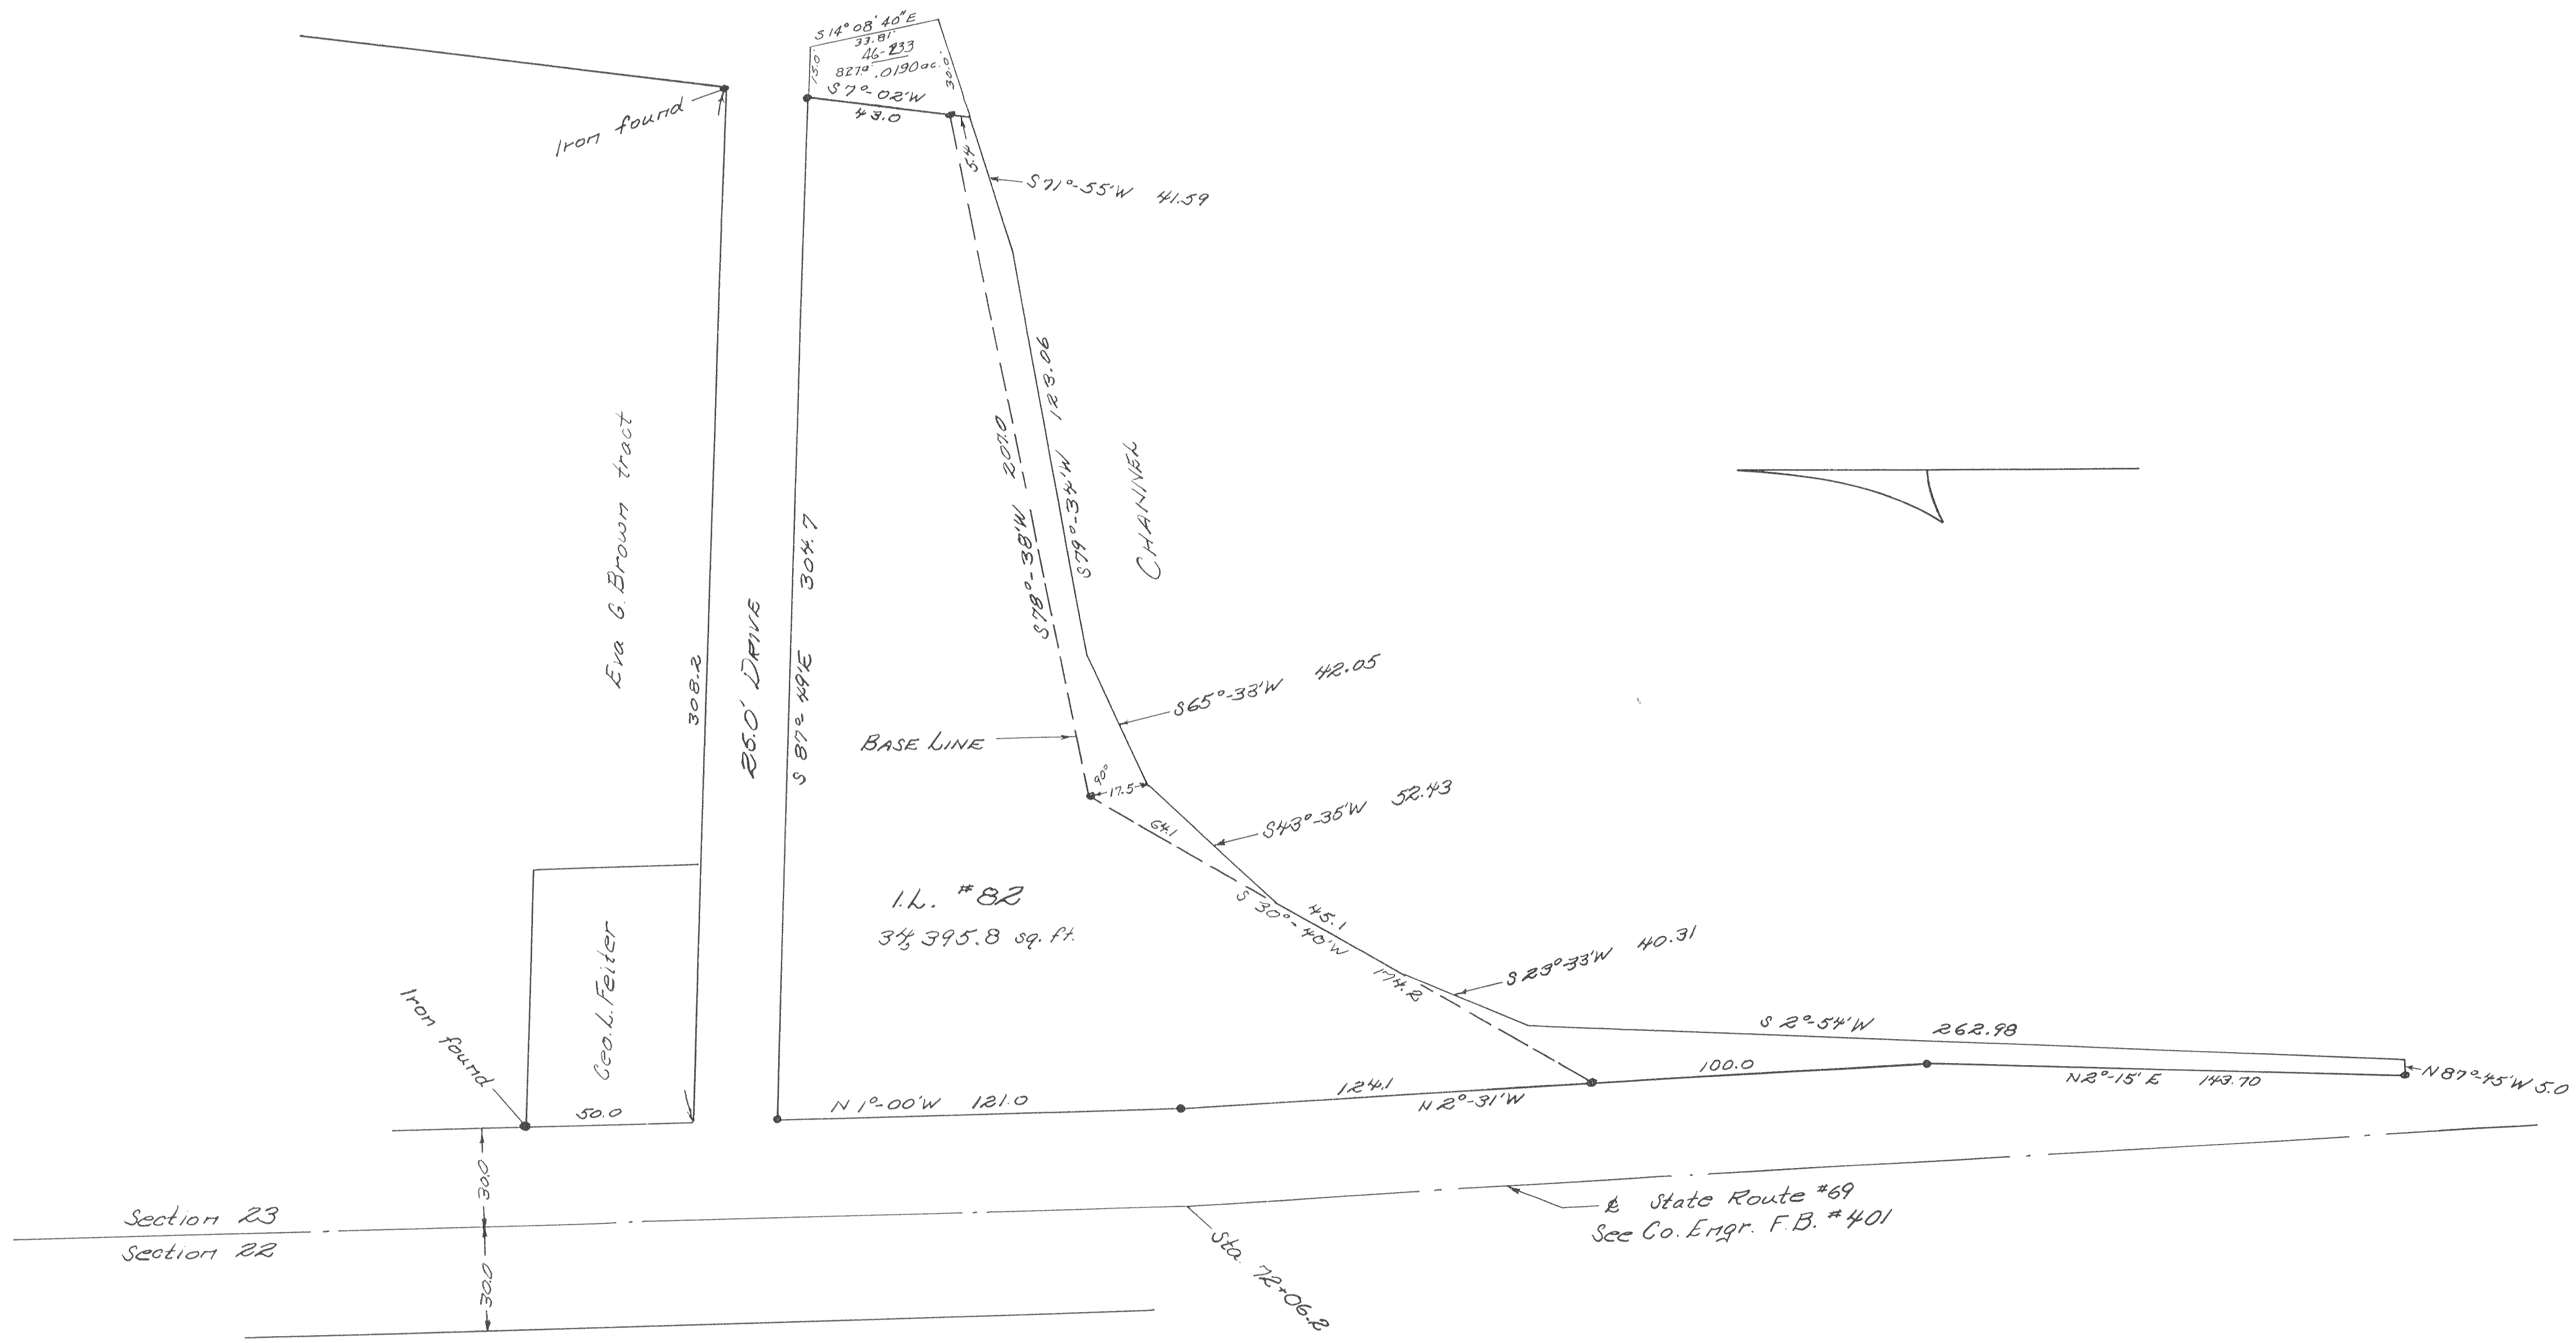


Surveyed: June, 1964

Sec. 23; T.65; R.8E.

Lot 46-233 Private .0190 ac Pub. 0000

STATE OF OHIO DEPARTMENT OF NATURAL RESOURCES DIVISION OF PARKS	
INDIAN STATE LAKE STOKES TWP. ; LOGAN COUNTY BLACK HAWK AREA PROPERTY SURPLUS	
OWEN K. SHIRK BELLEFONTAINE, OHIO SURVEYOR 4271	SCALE: 1" = 30' 3

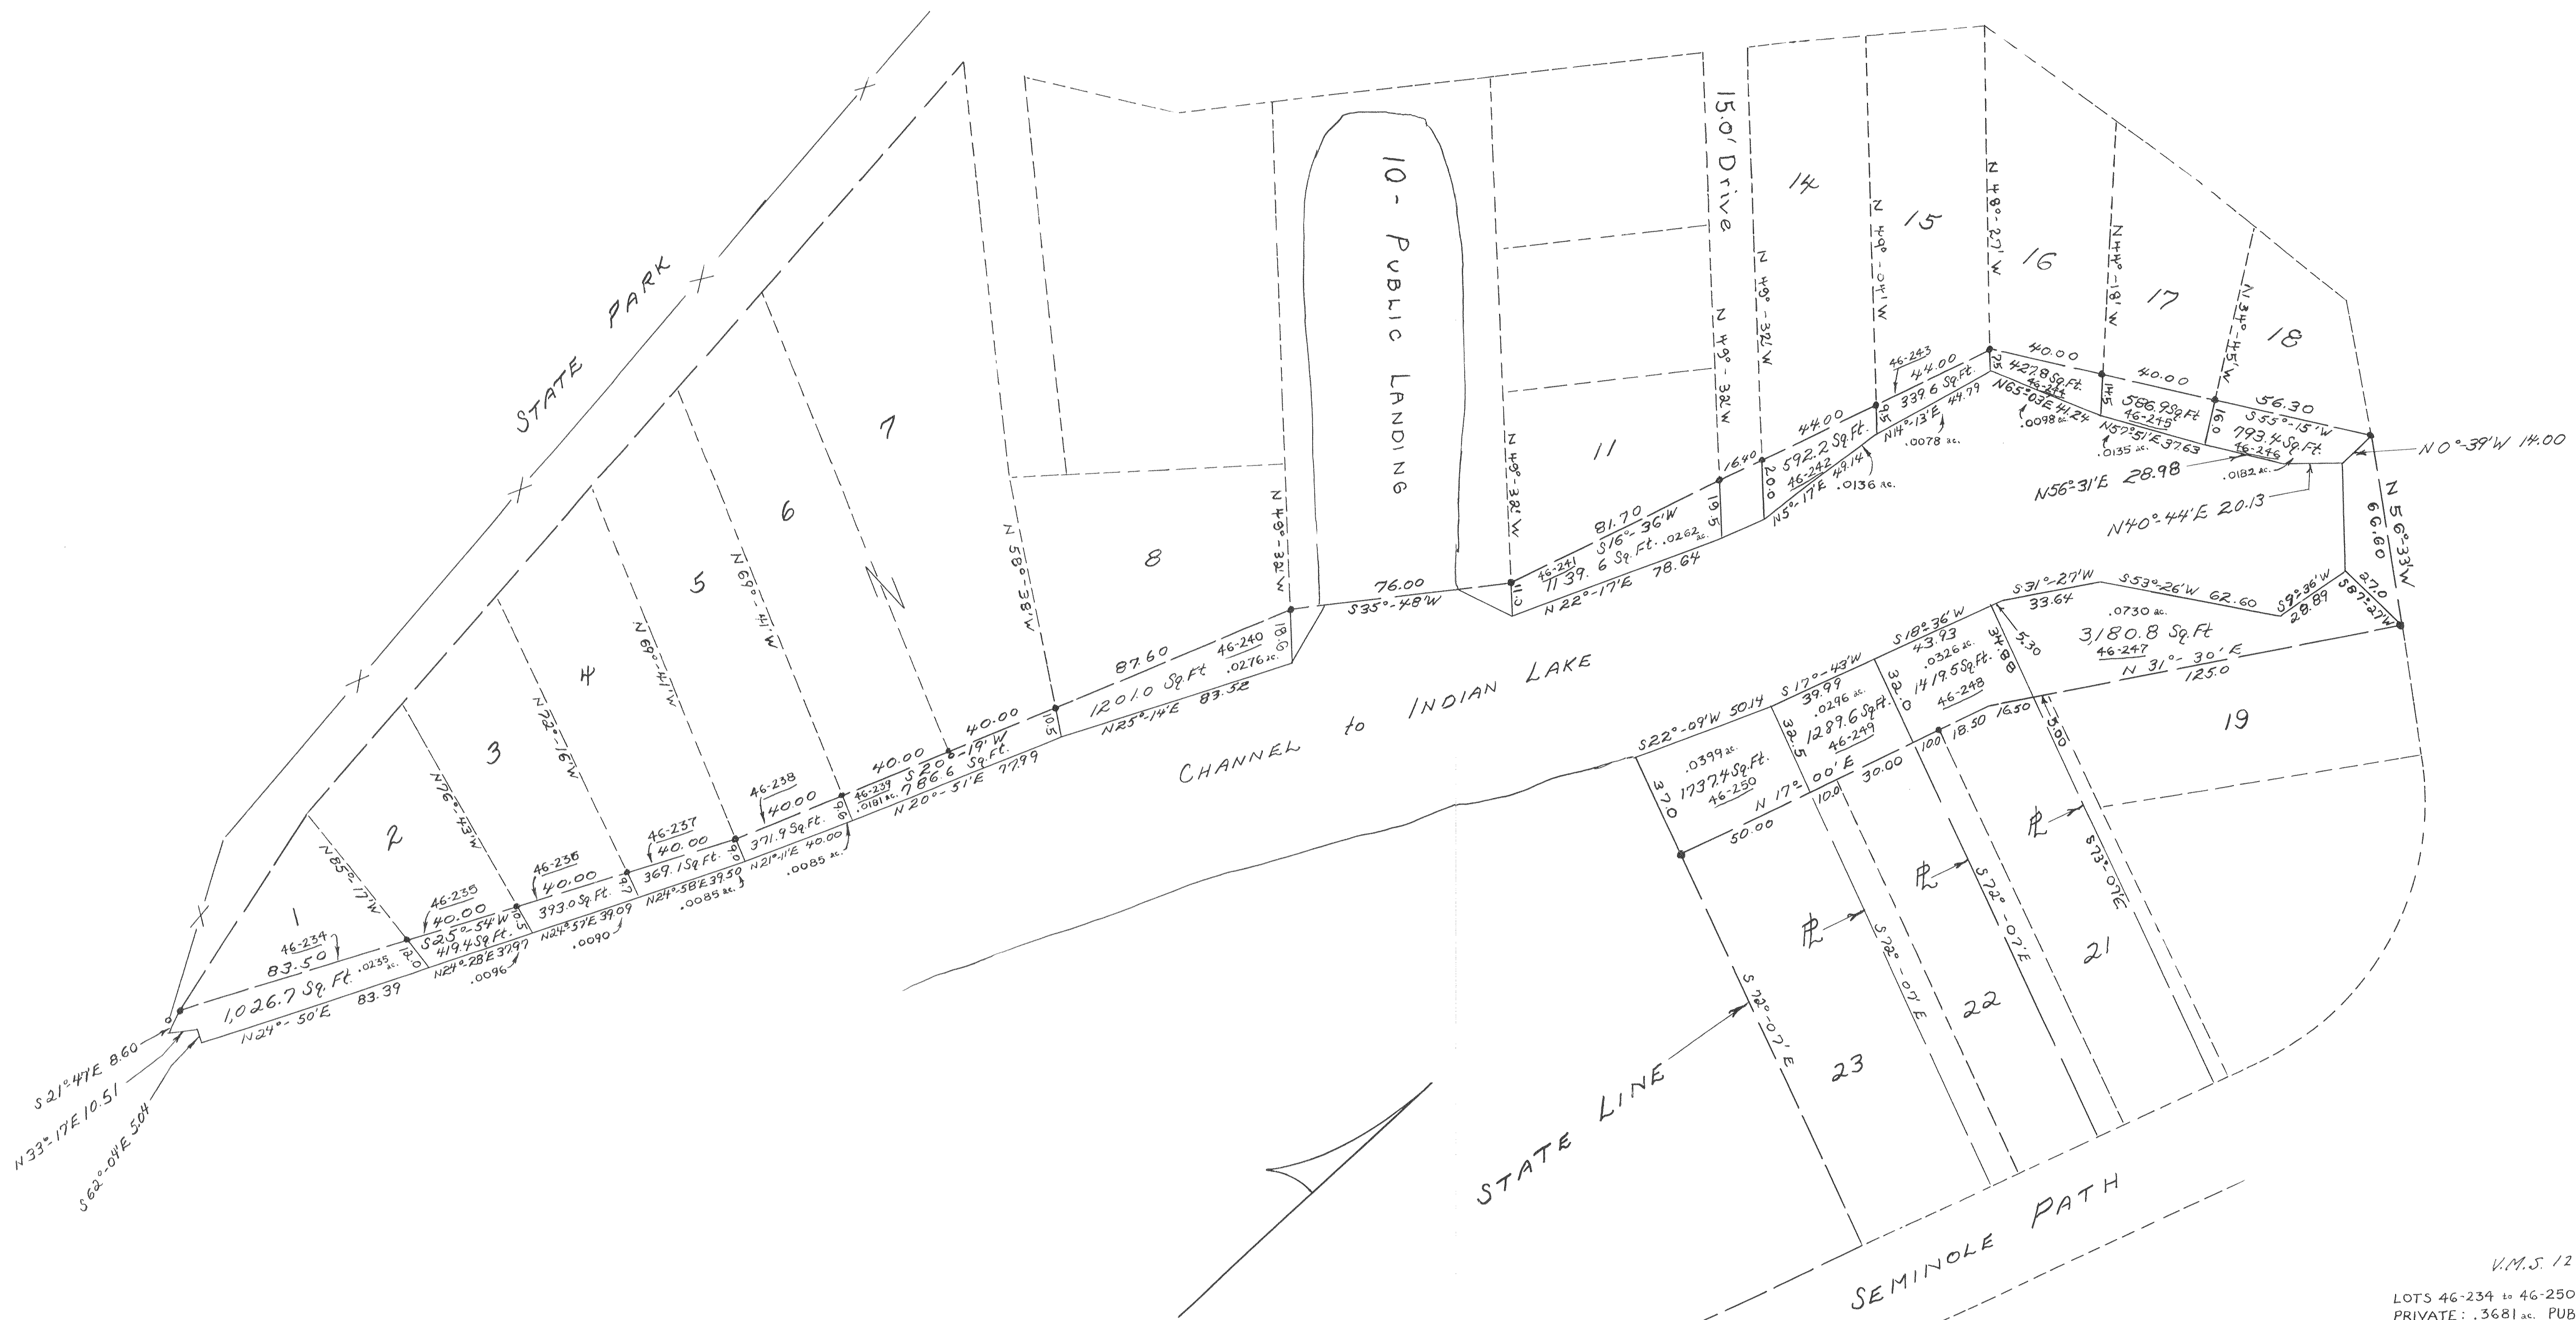


Surveyed: June, 1966.

V.M.S. 12276

LOTS 46-234 to 46-250 incl.
PRIVATE: .3681 ac. PUBLIC: 0.00

STATE OF OHIO DEPARTMENT OF NATURAL RESOURCES DIVISION OF PARKS	
INDIAN STATE LAKE STOKES TWP. ; LOGAN COUNTY	
PROPERTY SURPLUS O'DELLS ALLOT.	
OWEN K. SHIRK BELLEFONTAINE, OHIO SURVEYOR 4271	SCALE: 1" = 30' 4.

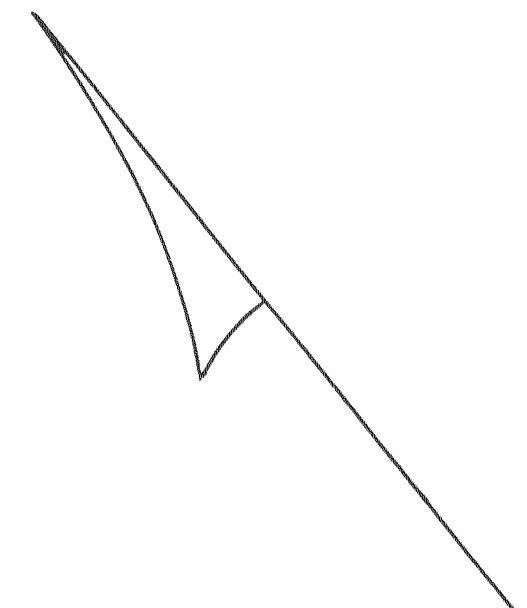


Surveyed: Aug., 1965.

V.M.S. 12276

LOTS 46-251 to 46-264 incl.
PRIVATE: .3760 ac. PUBLIC: 0.000

STATE OF OHIO DEPARTMENT OF NATURAL RESOURCES DIVISION OF PARKS	
INDIAN STATE LAKE STOKES TWP. ; LOGAN COUNTY PROPERTY SURPLUS THOMAS ADDITION AREA	
OWEN K. SHIRK BELLEFONTAINE, OHIO SURVEYOR 4271	SCALE: 1" = 20' 5

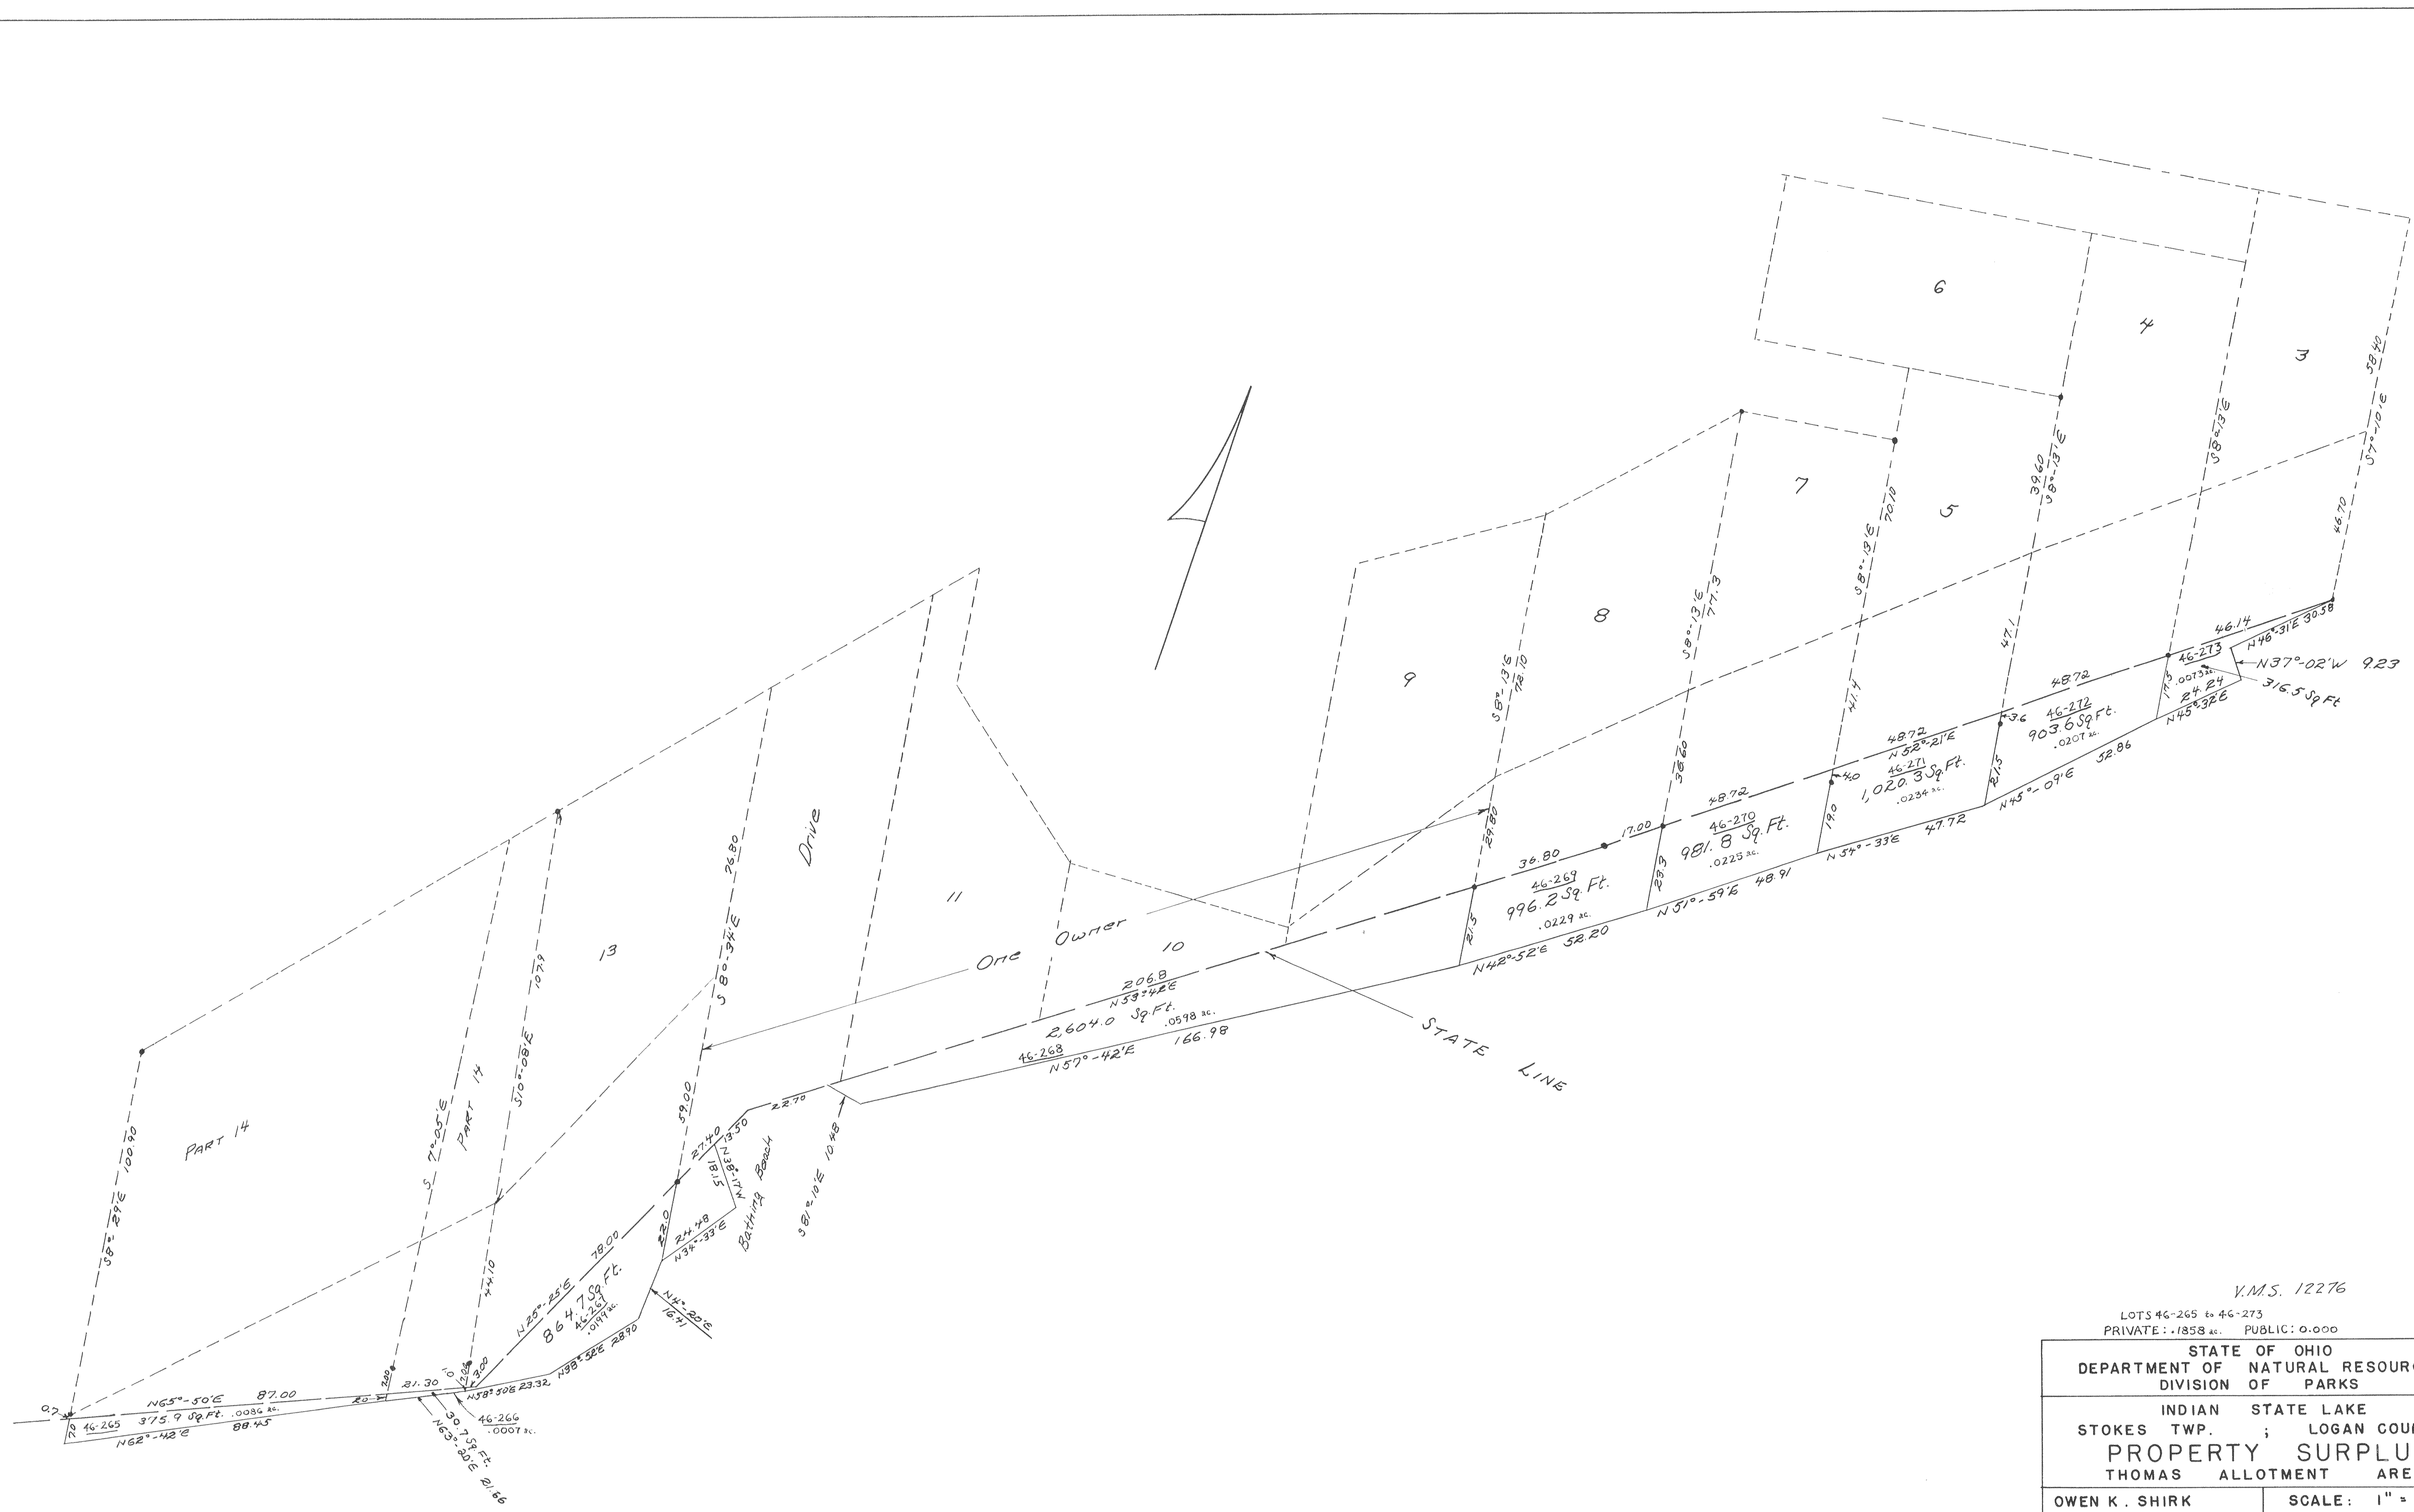


Surveyed: Aug., 1965.

V.M.S. 12276

LOTS 46-265 to 46-273
 PRIVATE: .1858 ac. PUBLIC: 0.000

STATE OF OHIO DEPARTMENT OF NATURAL RESOURCES DIVISION OF PARKS	
INDIAN STATE LAKE STOKES TWP. ; LOGAN COUNTY	
PROPERTY SURPLUS THOMAS ALLOTMENT AREA	
OWEN K. SHIRK BELLEFONTAINE, OHIO SURVEYOR 4271	SCALE: 1" = 20' 6

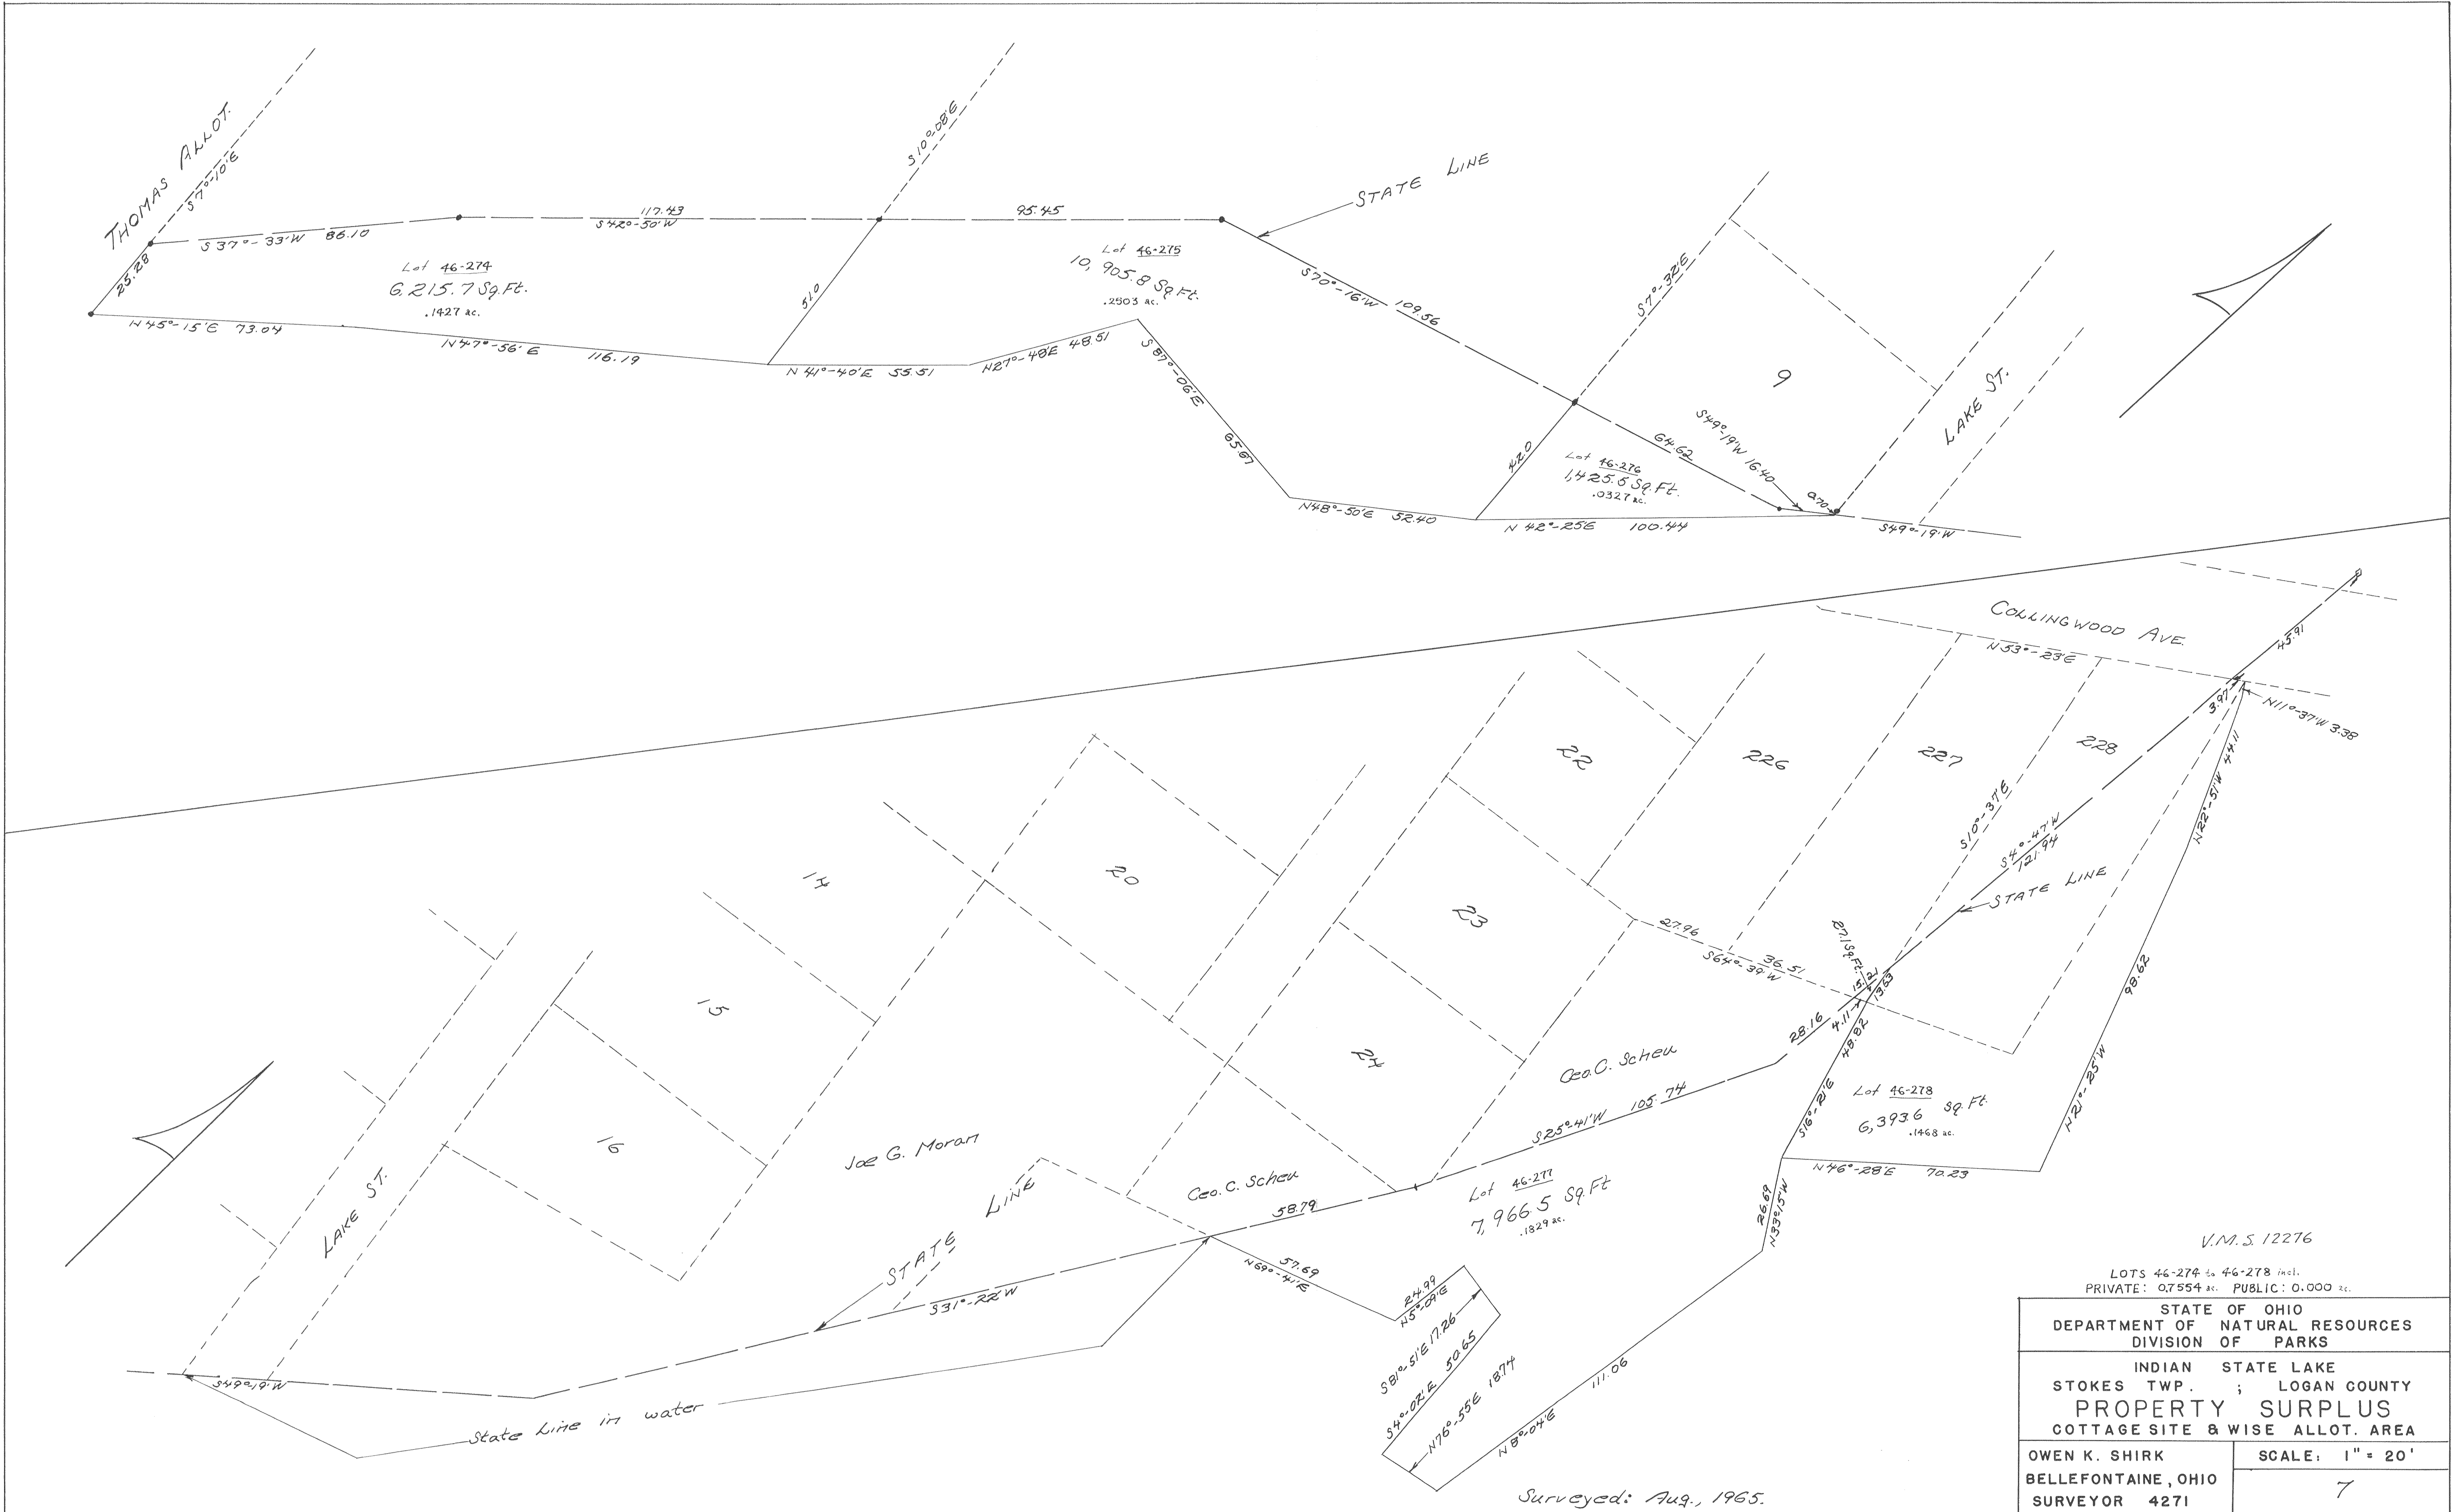

V.M.S. 12276

LOTS 46-274 to 46-278 incl.
 PRIVATE: 0.7554 ac. PUBLIC: 0.000 ac.



STATE OF OHIO
 DEPARTMENT OF NATURAL RESOURCES
 DIVISION OF PARKS

INDIAN STATE LAKE
 STOKES TWP. ; LOGAN COUNTY
PROPERTY SURPLUS
 COTTAGE SITE & WISE ALLOT. AREA

OWEN K. SHIRK
 BELLEFONTAINE, OHIO
 SURVEYOR 4271

SCALE: 1" = 20'
 7

Surveyed: Aug., 1965.

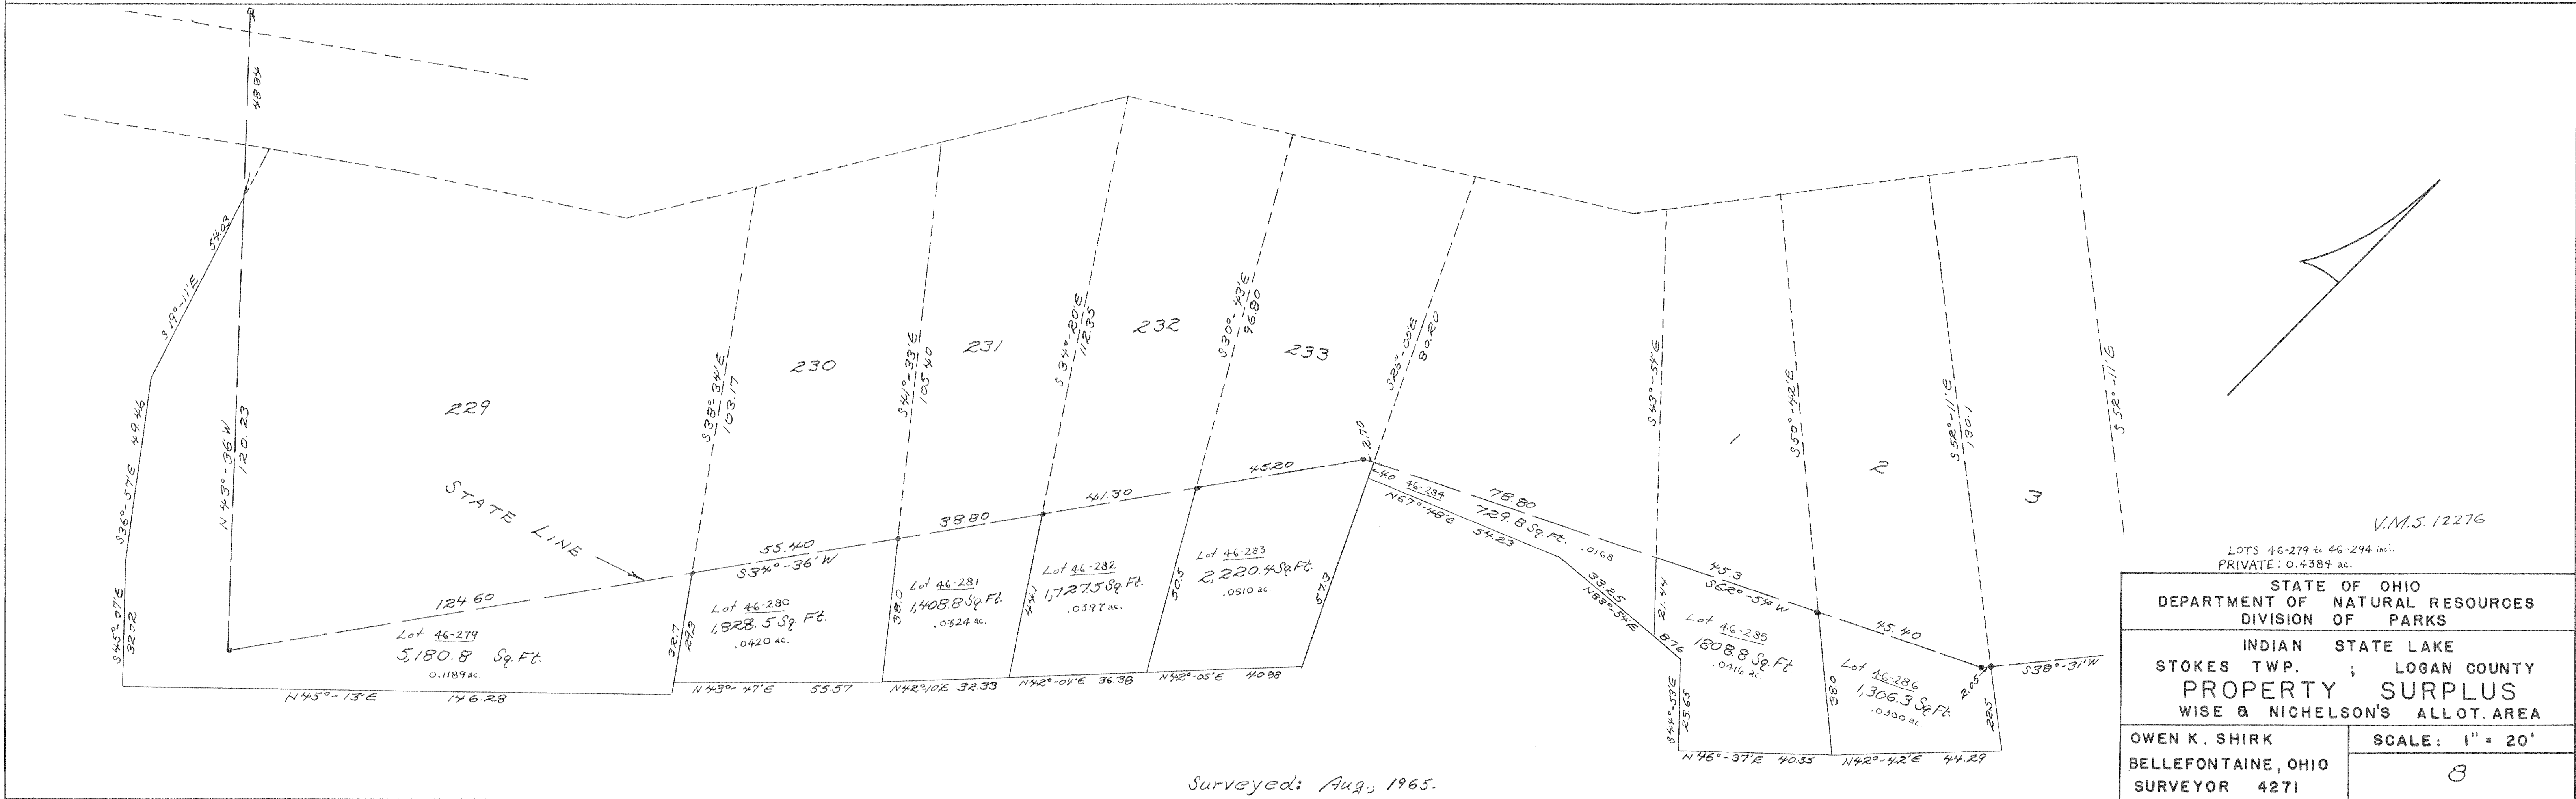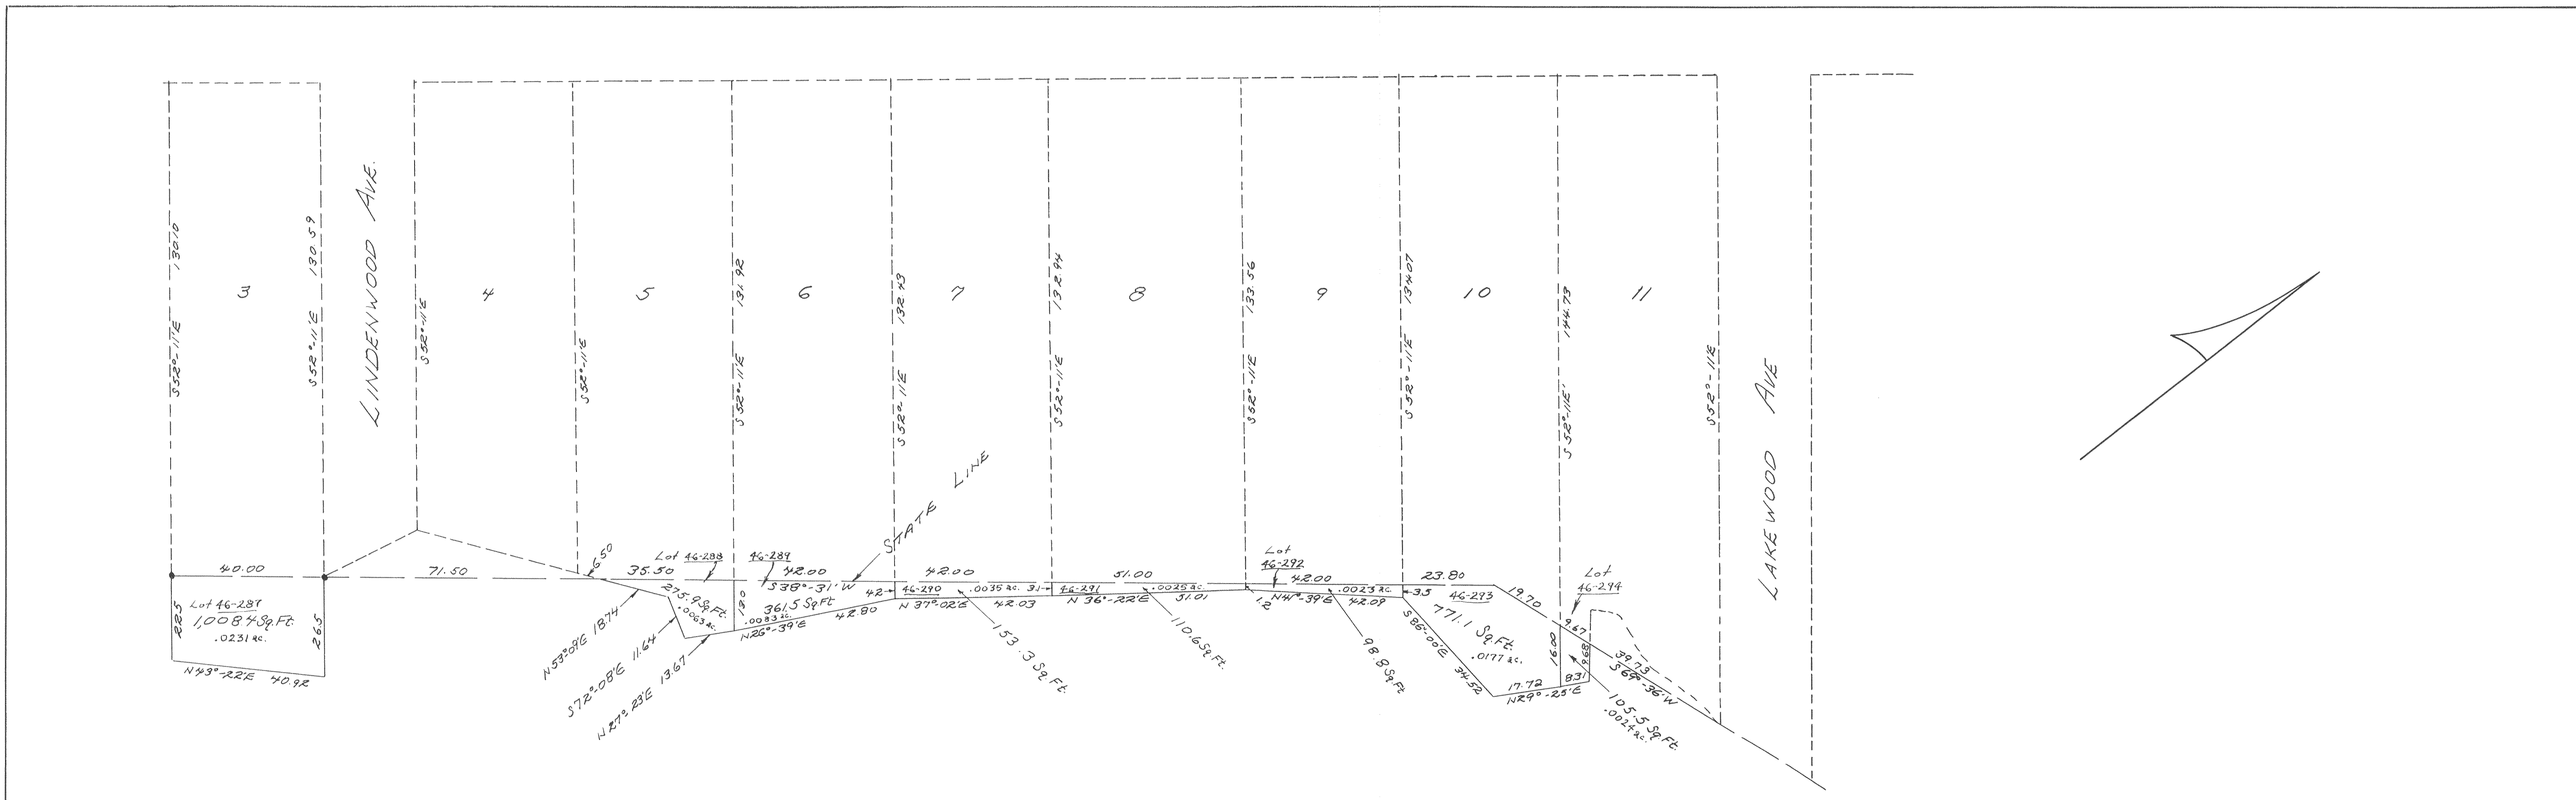

Surveyed: Aug, 1965.

V.M.S. 12276

LOTS 46-279 to 46-294 incl.
PRIVATE: 0.4387 ac.

STATE OF OHIO
DEPARTMENT OF NATURAL RESOURCES
DIVISION OF PARKS

INDIAN STATE LAKE
STOKES TWP. ; LOGAN COUNTY
PROPERTY SURPLUS
WISE & NICHOLSON'S ALLOT. AREA

OWEN K. SHIRK
BELLEFONTAINE, OHIO
SURVEYOR 4271

SCALE: 1" = 20'

8



V.M. 5.12276
 LOTS 46-295 to 46-308 incl.
 PRIVATE: .6445 ac. PUBLIC: .0596 ac.


STATE OF OHIO
 DEPARTMENT OF NATURAL RESOURCES
 DIVISION OF PARKS

INDIAN STATE LAKE
 STOKES TWP. ; LOGAN COUNTY
PROPERTY SURPLUS
 ISLAND VIEW ALLOT. AREA

OWEN K. SHIRK
 BELLEFONTAINE, OHIO
 SURVEYOR 4271

SCALE: 1" = 20'
 9


Surveyed: Aug, 1965

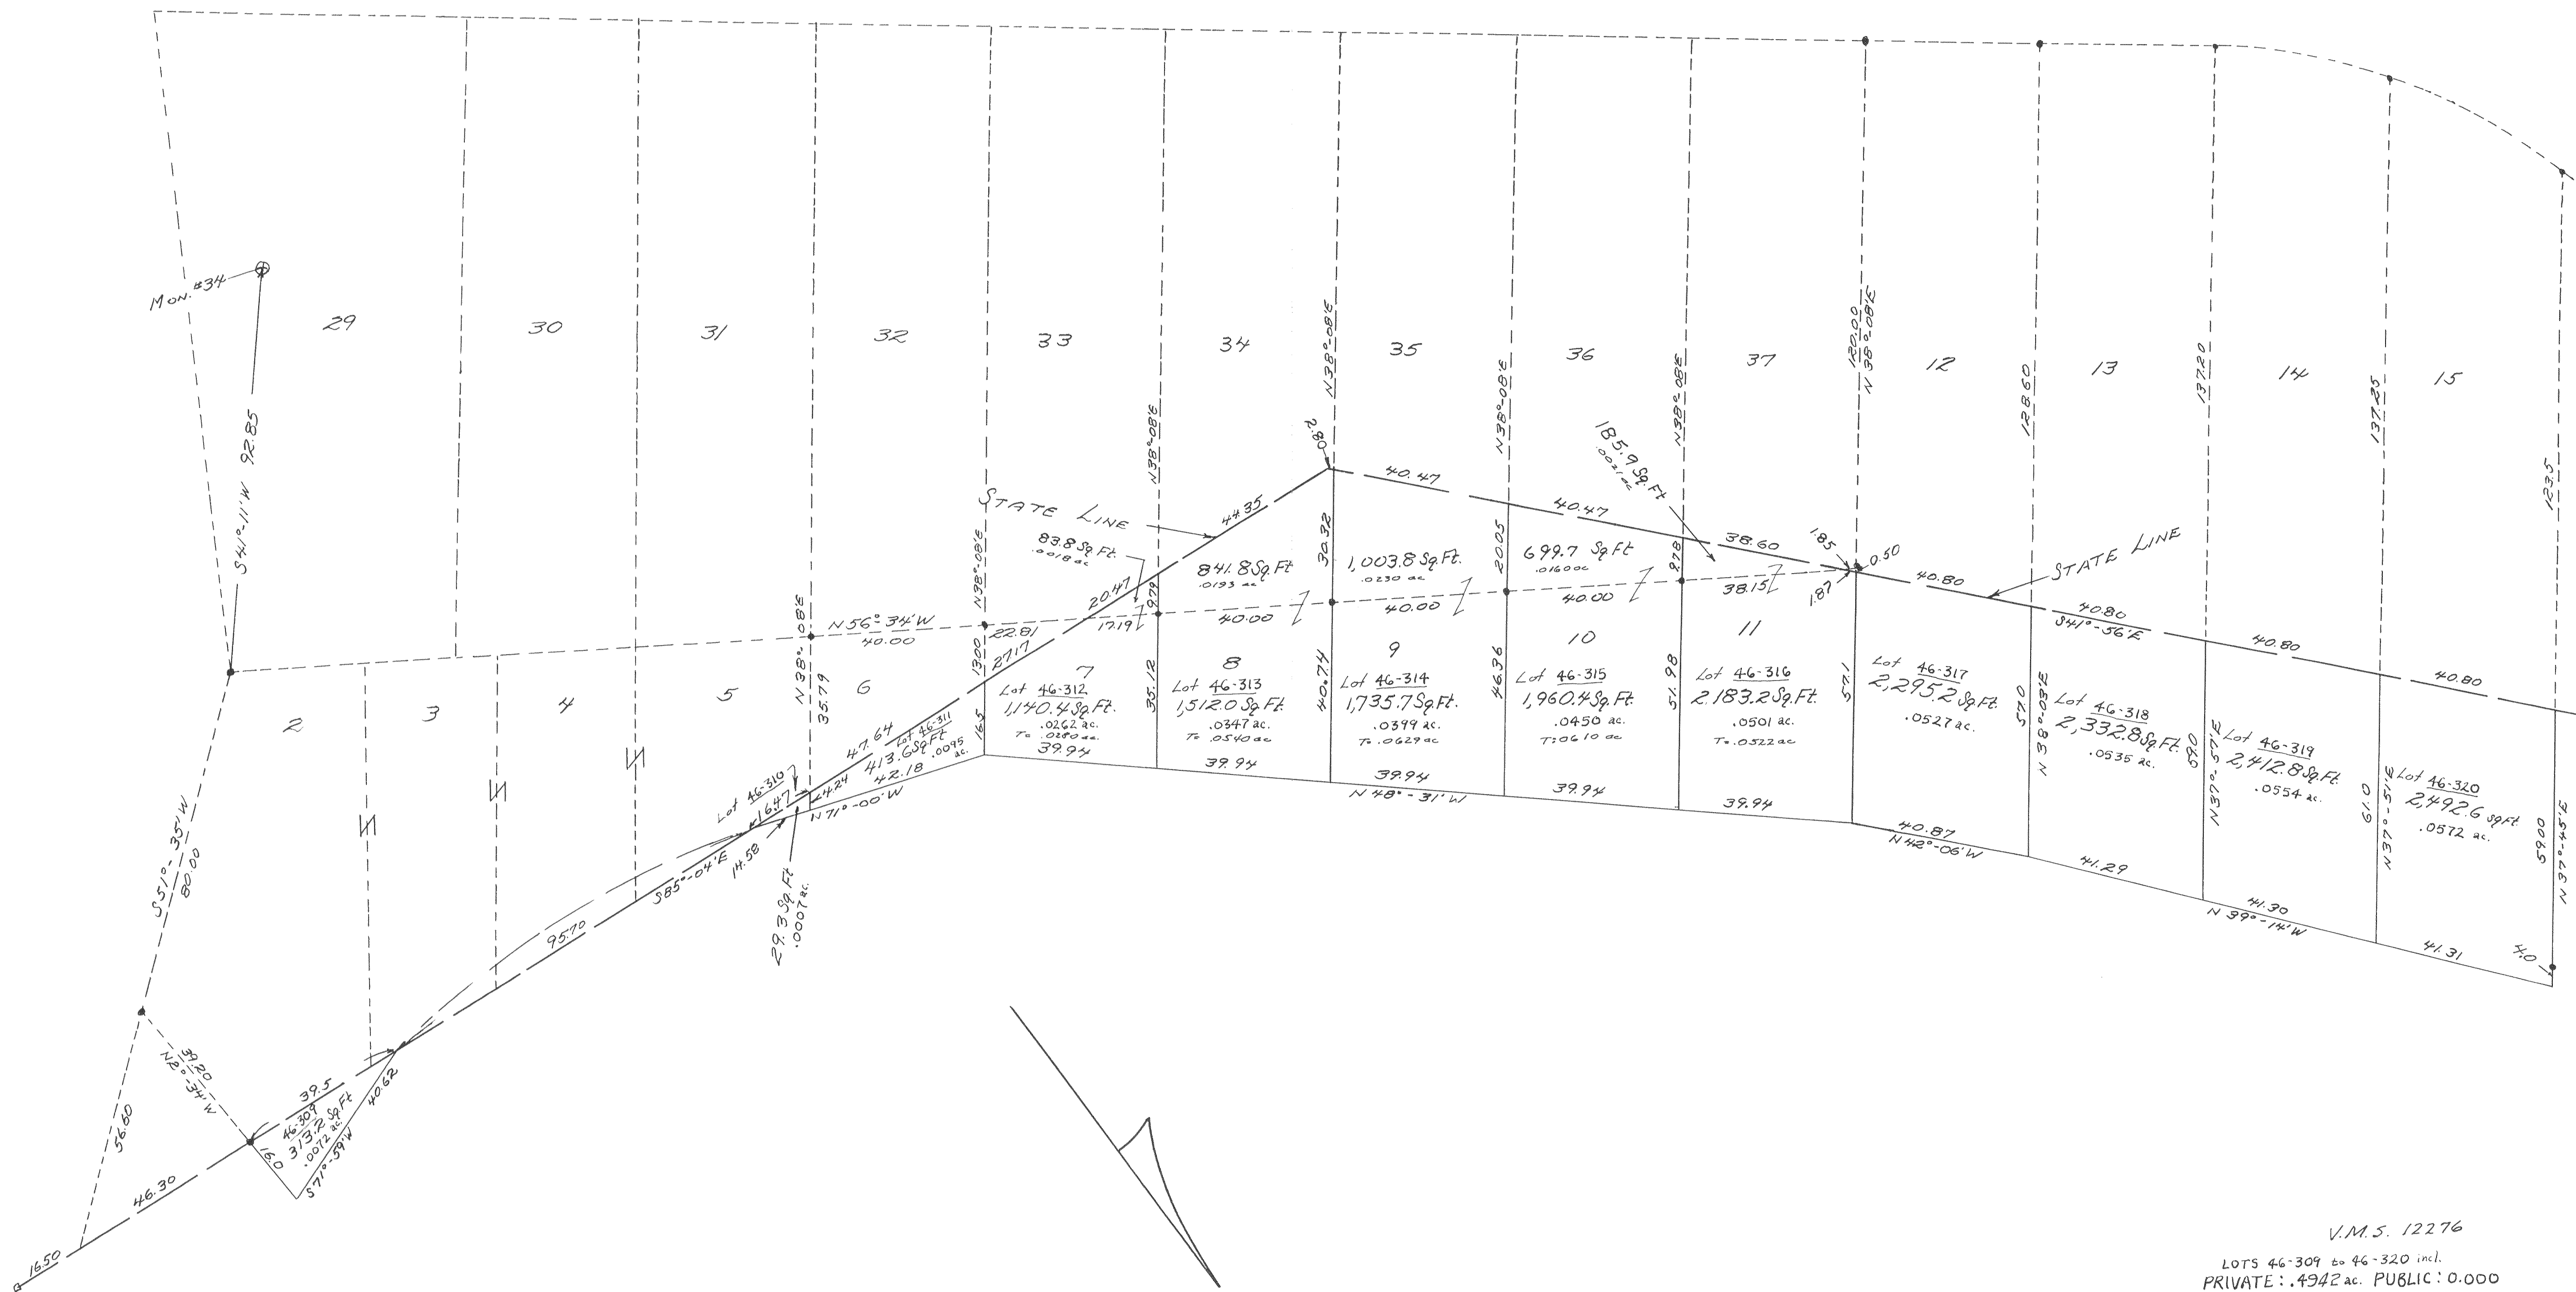


V.M.S. 12276
 LOTS 46-309 to 46-320 incl.
 PRIVATE: .4942 ac. PUBLIC: 0.000

STATE OF OHIO DEPARTMENT OF NATURAL RESOURCES DIVISION OF PARKS	
INDIAN STATE LAKE STOKES TWP. ; LOGAN COUNTY PROPERTY SURPLUS RESE & NICHOLSONS ALLOT. AREA	
OWEN K. SHIRK BELLEFONTAINE, OHIO SURVEYOR 4271	SCALE: 1" = 20' 10

Surveyed: Aug, 1965.

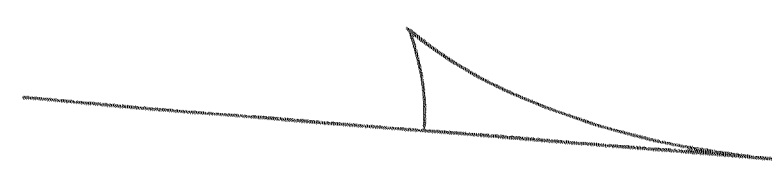

CHANNEL to INDIAN LAKE

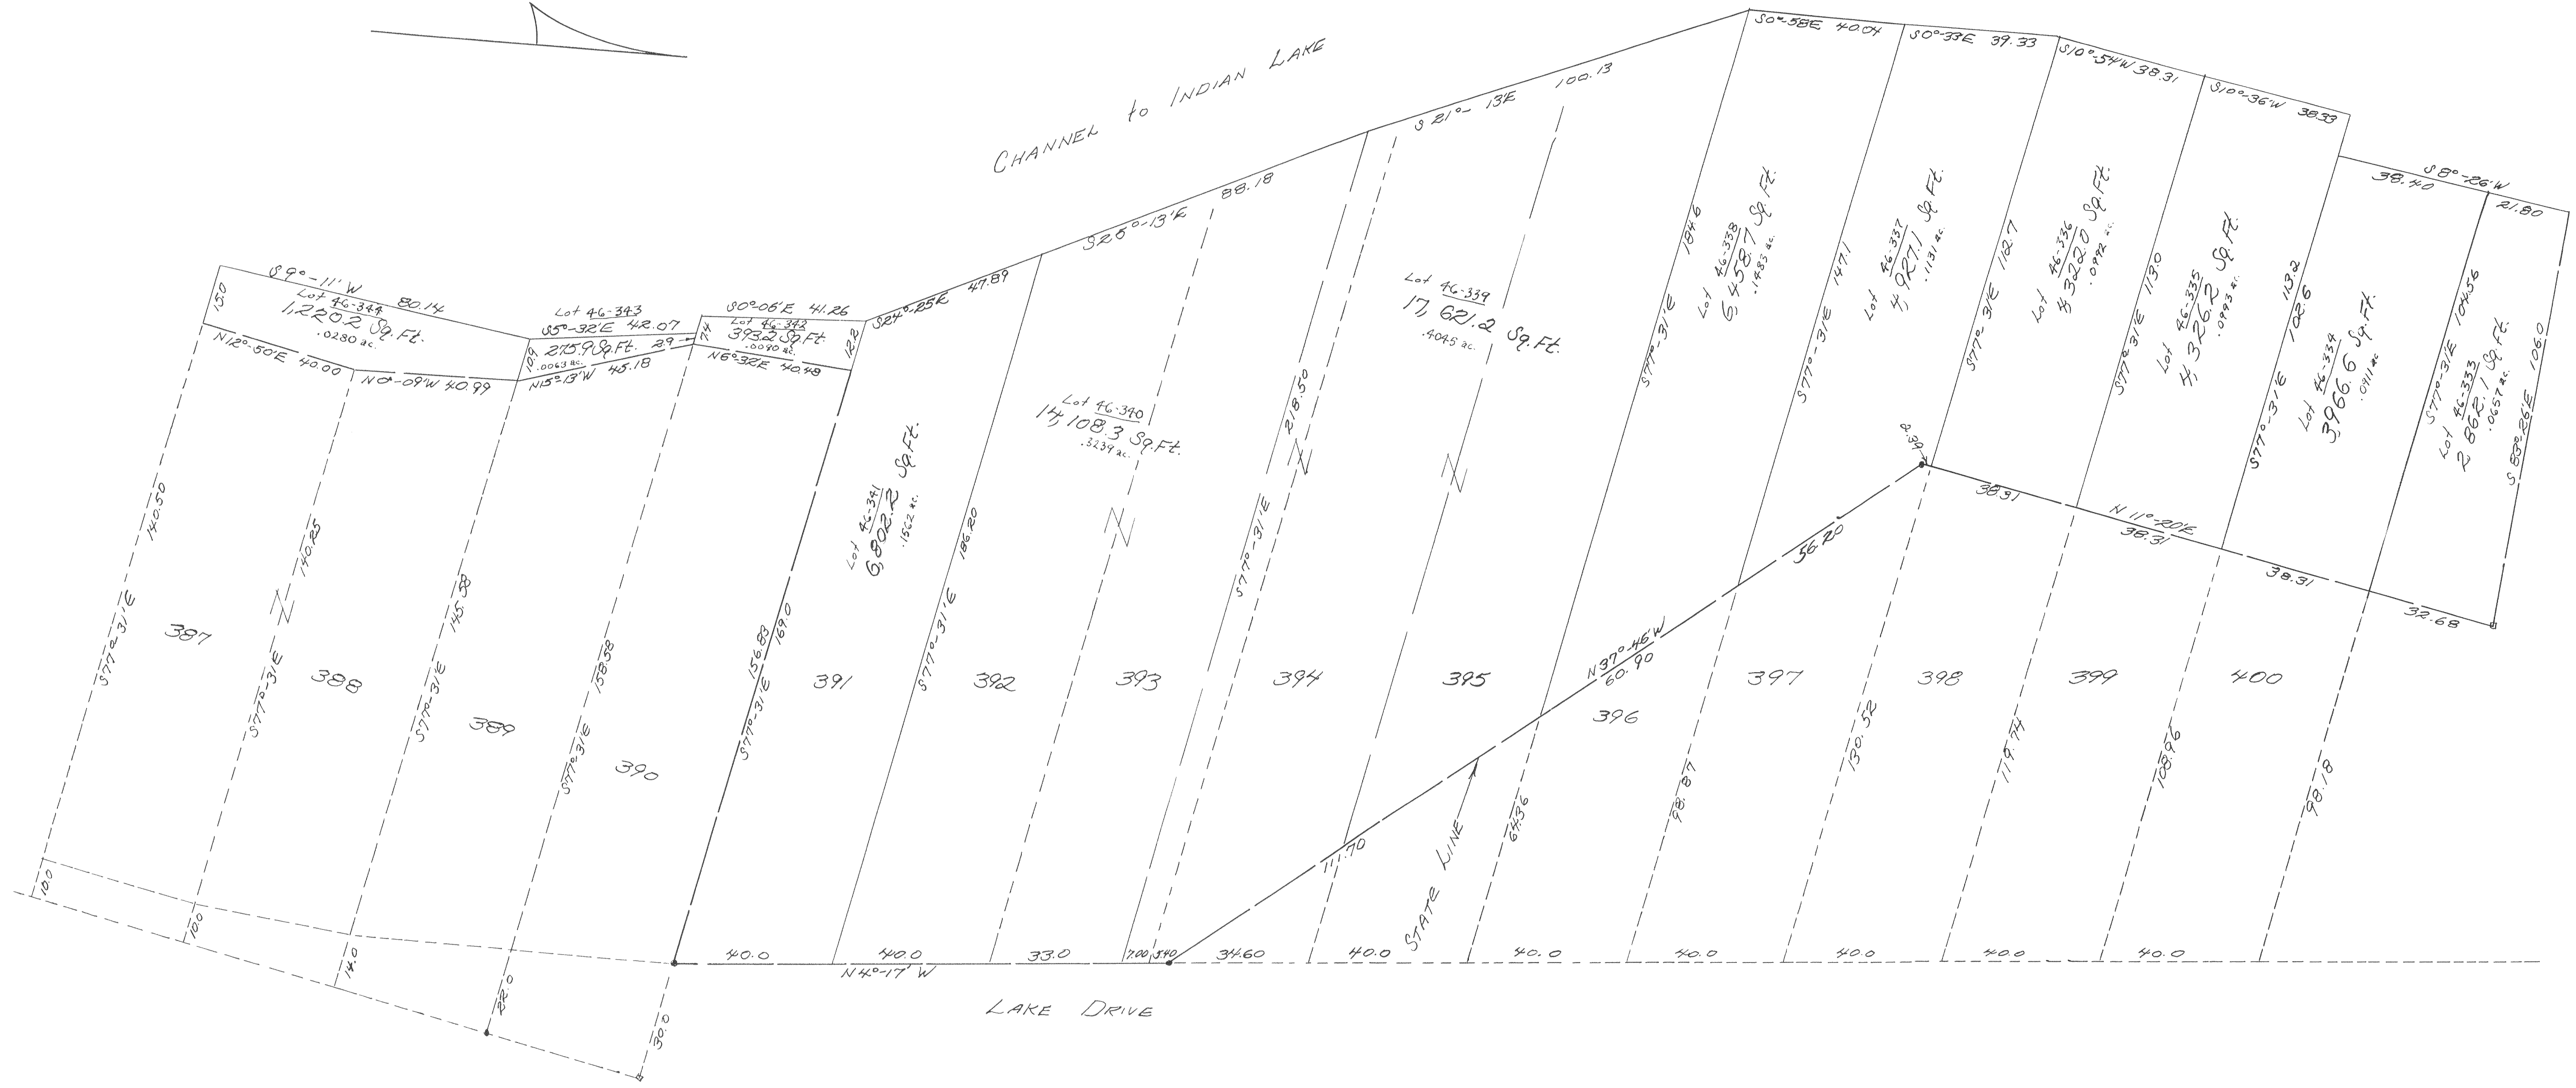


LAKE DRIVE

Surveyed: June, 1966.

V.M.S. 12276
LOTS 46-333 to 46-399 incl.
PRIVATE: 1.5446 ac. PUBLIC: 0.000

STATE OF OHIO DEPARTMENT OF NATURAL RESOURCES DIVISION OF PARKS	
INDIAN STATE LAKE STOKES TWP. ; LOGAN COUNTY PROPERTY SURPLUS AVONDALE ALLOT. AREA	
OWEN K. SHIRK BELLEFONTAINE, OHIO SURVEYOR 4271	SCALE: 1" = 20' 13

INDIAN LAKE

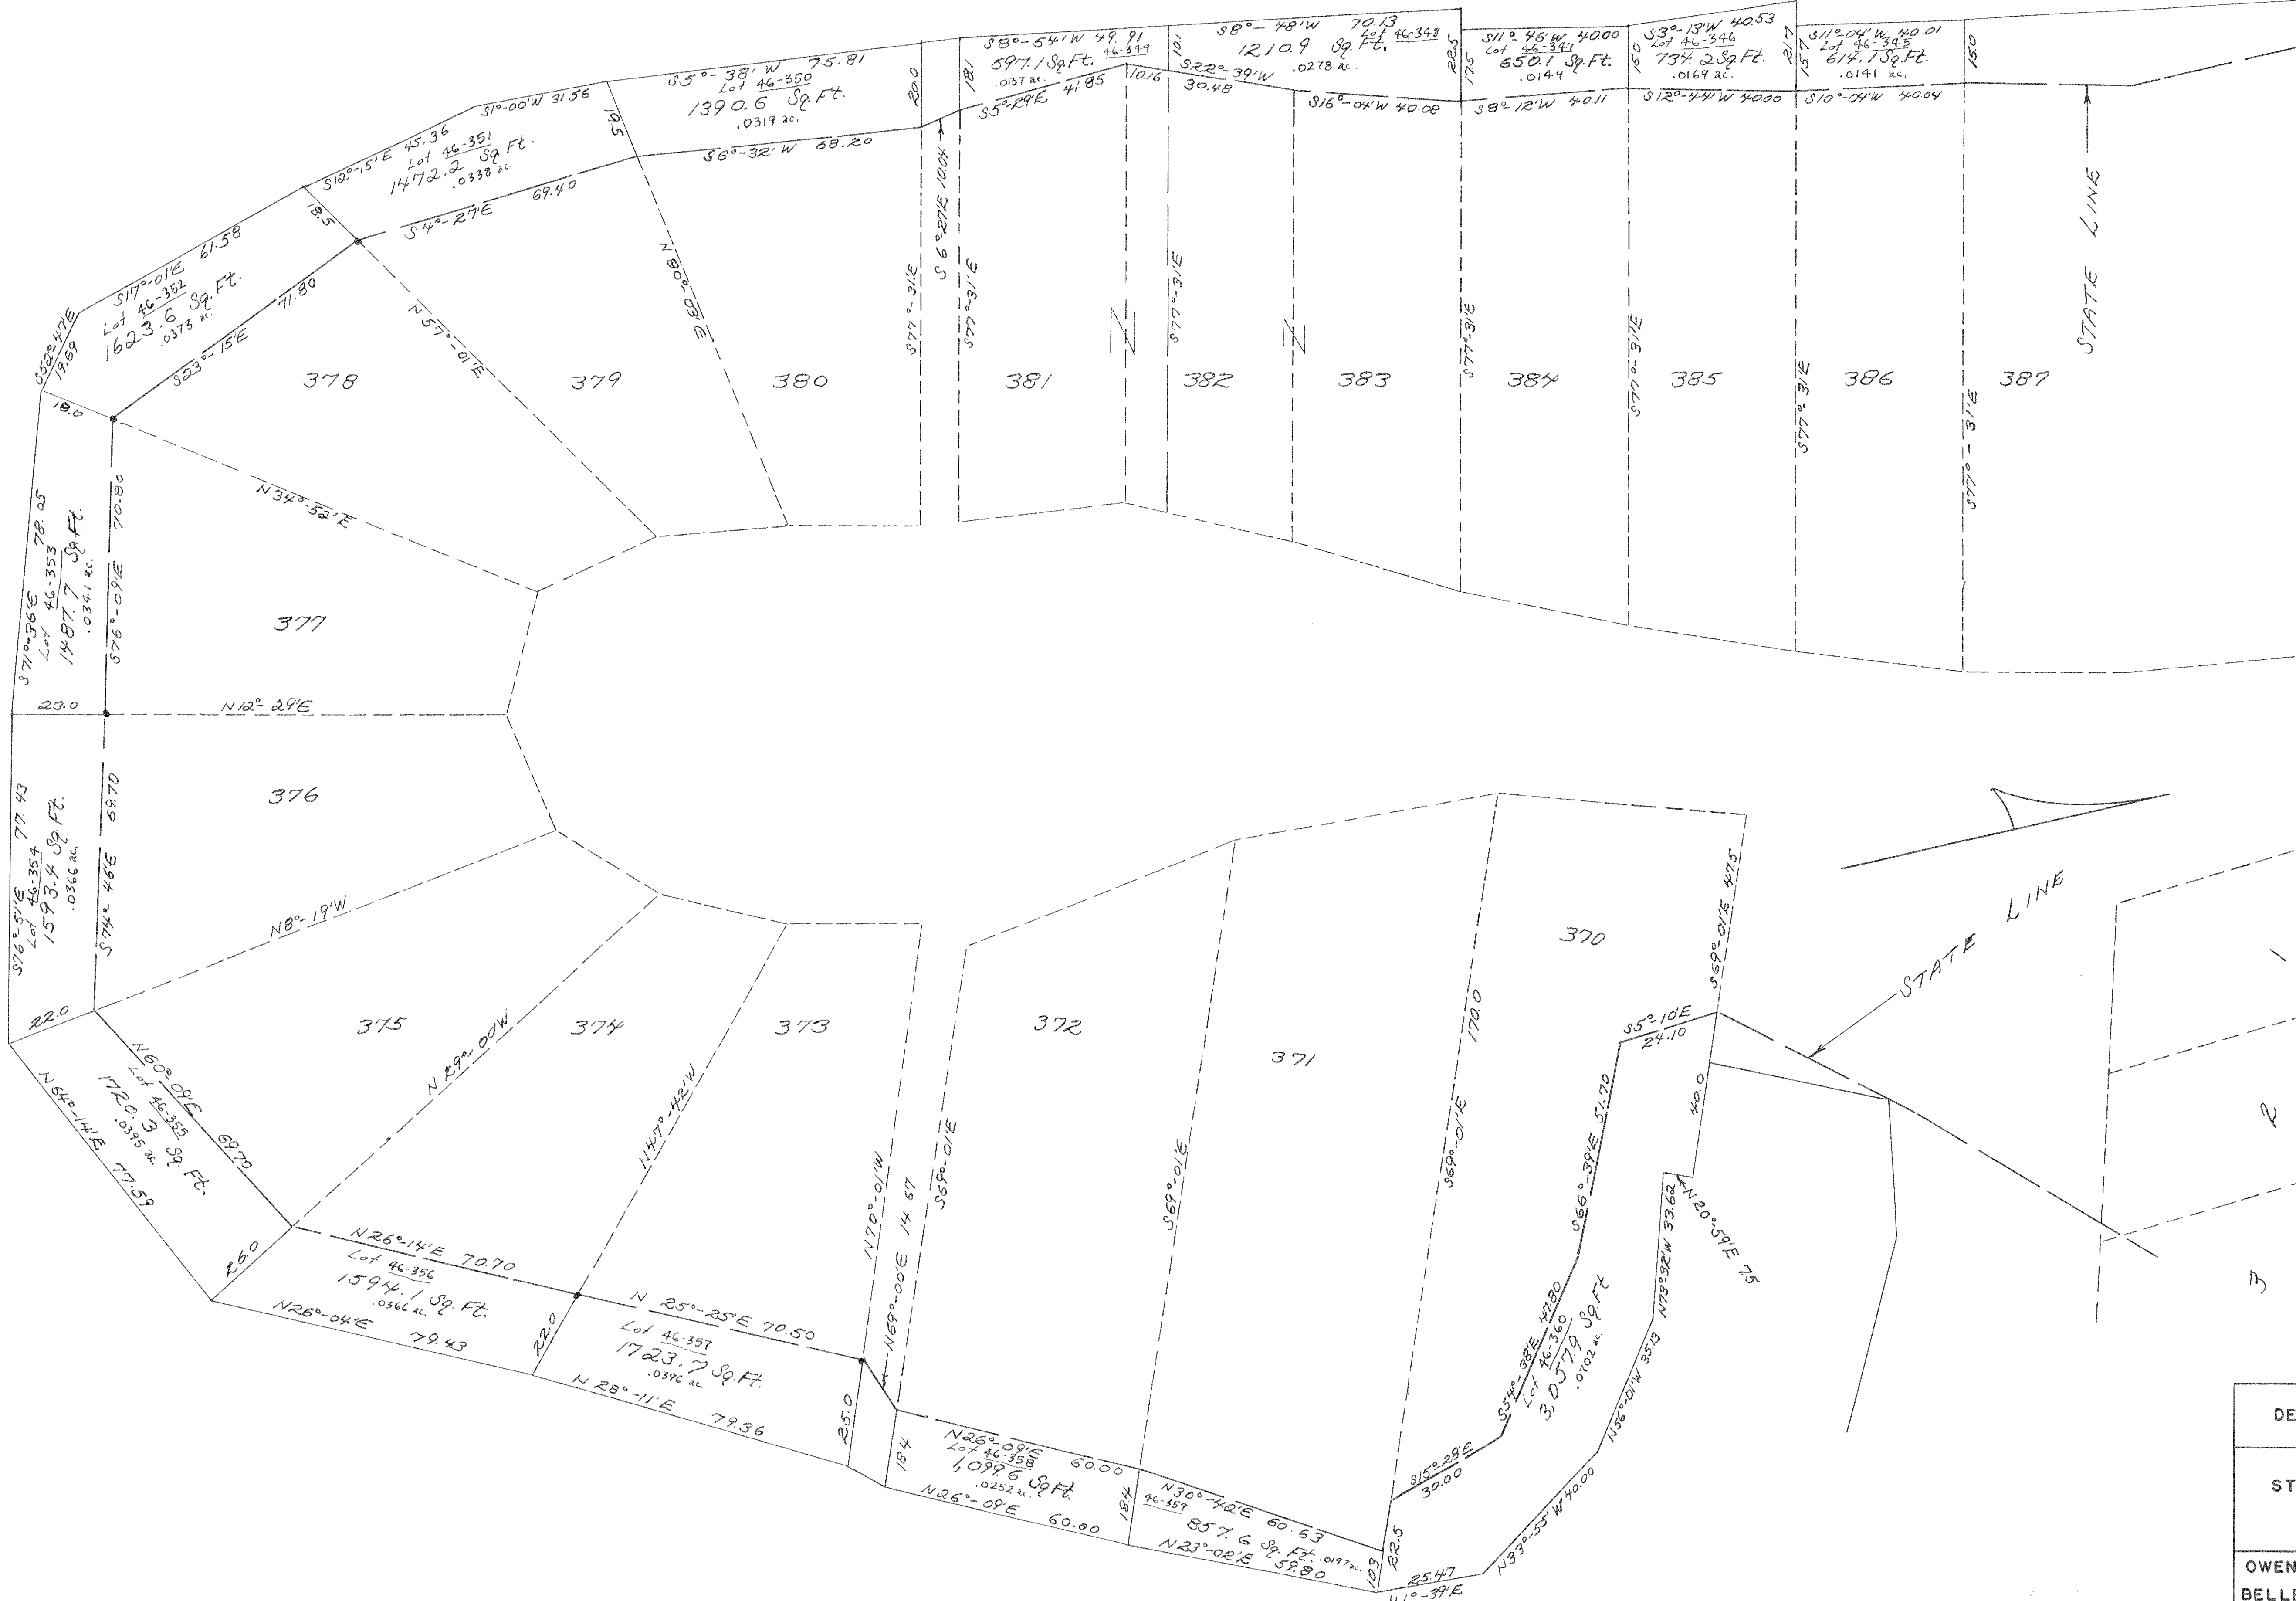

Surveyed: June, 1966

V.M.S. 12276
 LOTS 49-345 to 49-360 incl.
 PRIVATE: .4919 ac. PUBLIC: 0.000 ac.

STATE OF OHIO DEPARTMENT OF NATURAL RESOURCES DIVISION OF PARKS	
INDIAN STATE LAKE STOKES TWP. ; LOGAN COUNTY PROPERTY SURPLUS AVONDALE ALLOT. AREA	
OWEN K. SHIRK BELLEFONTAINE, OHIO SURVEYOR 4271	SCALE: 1" = 20' 14



Surveyed: June, 1966

V.M.S.12276

LOTS 46-361 to 46-377 incl.
 PRIVATE: 1.2730 ac. PUBLIC: 0.0439
 STATE OF OHIO
 DEPARTMENT OF NATURAL RESOURCES
 DIVISION OF PARKS
 INDIAN STATE LAKE
 STOKES TWP. ; LOGAN COUNTY
 PROPERTY SURPLUS
 AVONDALE ALLOT. AREA
 OWEN K. SHIRK
 BELLEFONTAINE, OHIO
 SURVEYOR 4271
 SCALE: 1" = 20'
 15