


# MIAMI HEIGHTS INDIAN LAKE LOGAN COUNTY OHIO

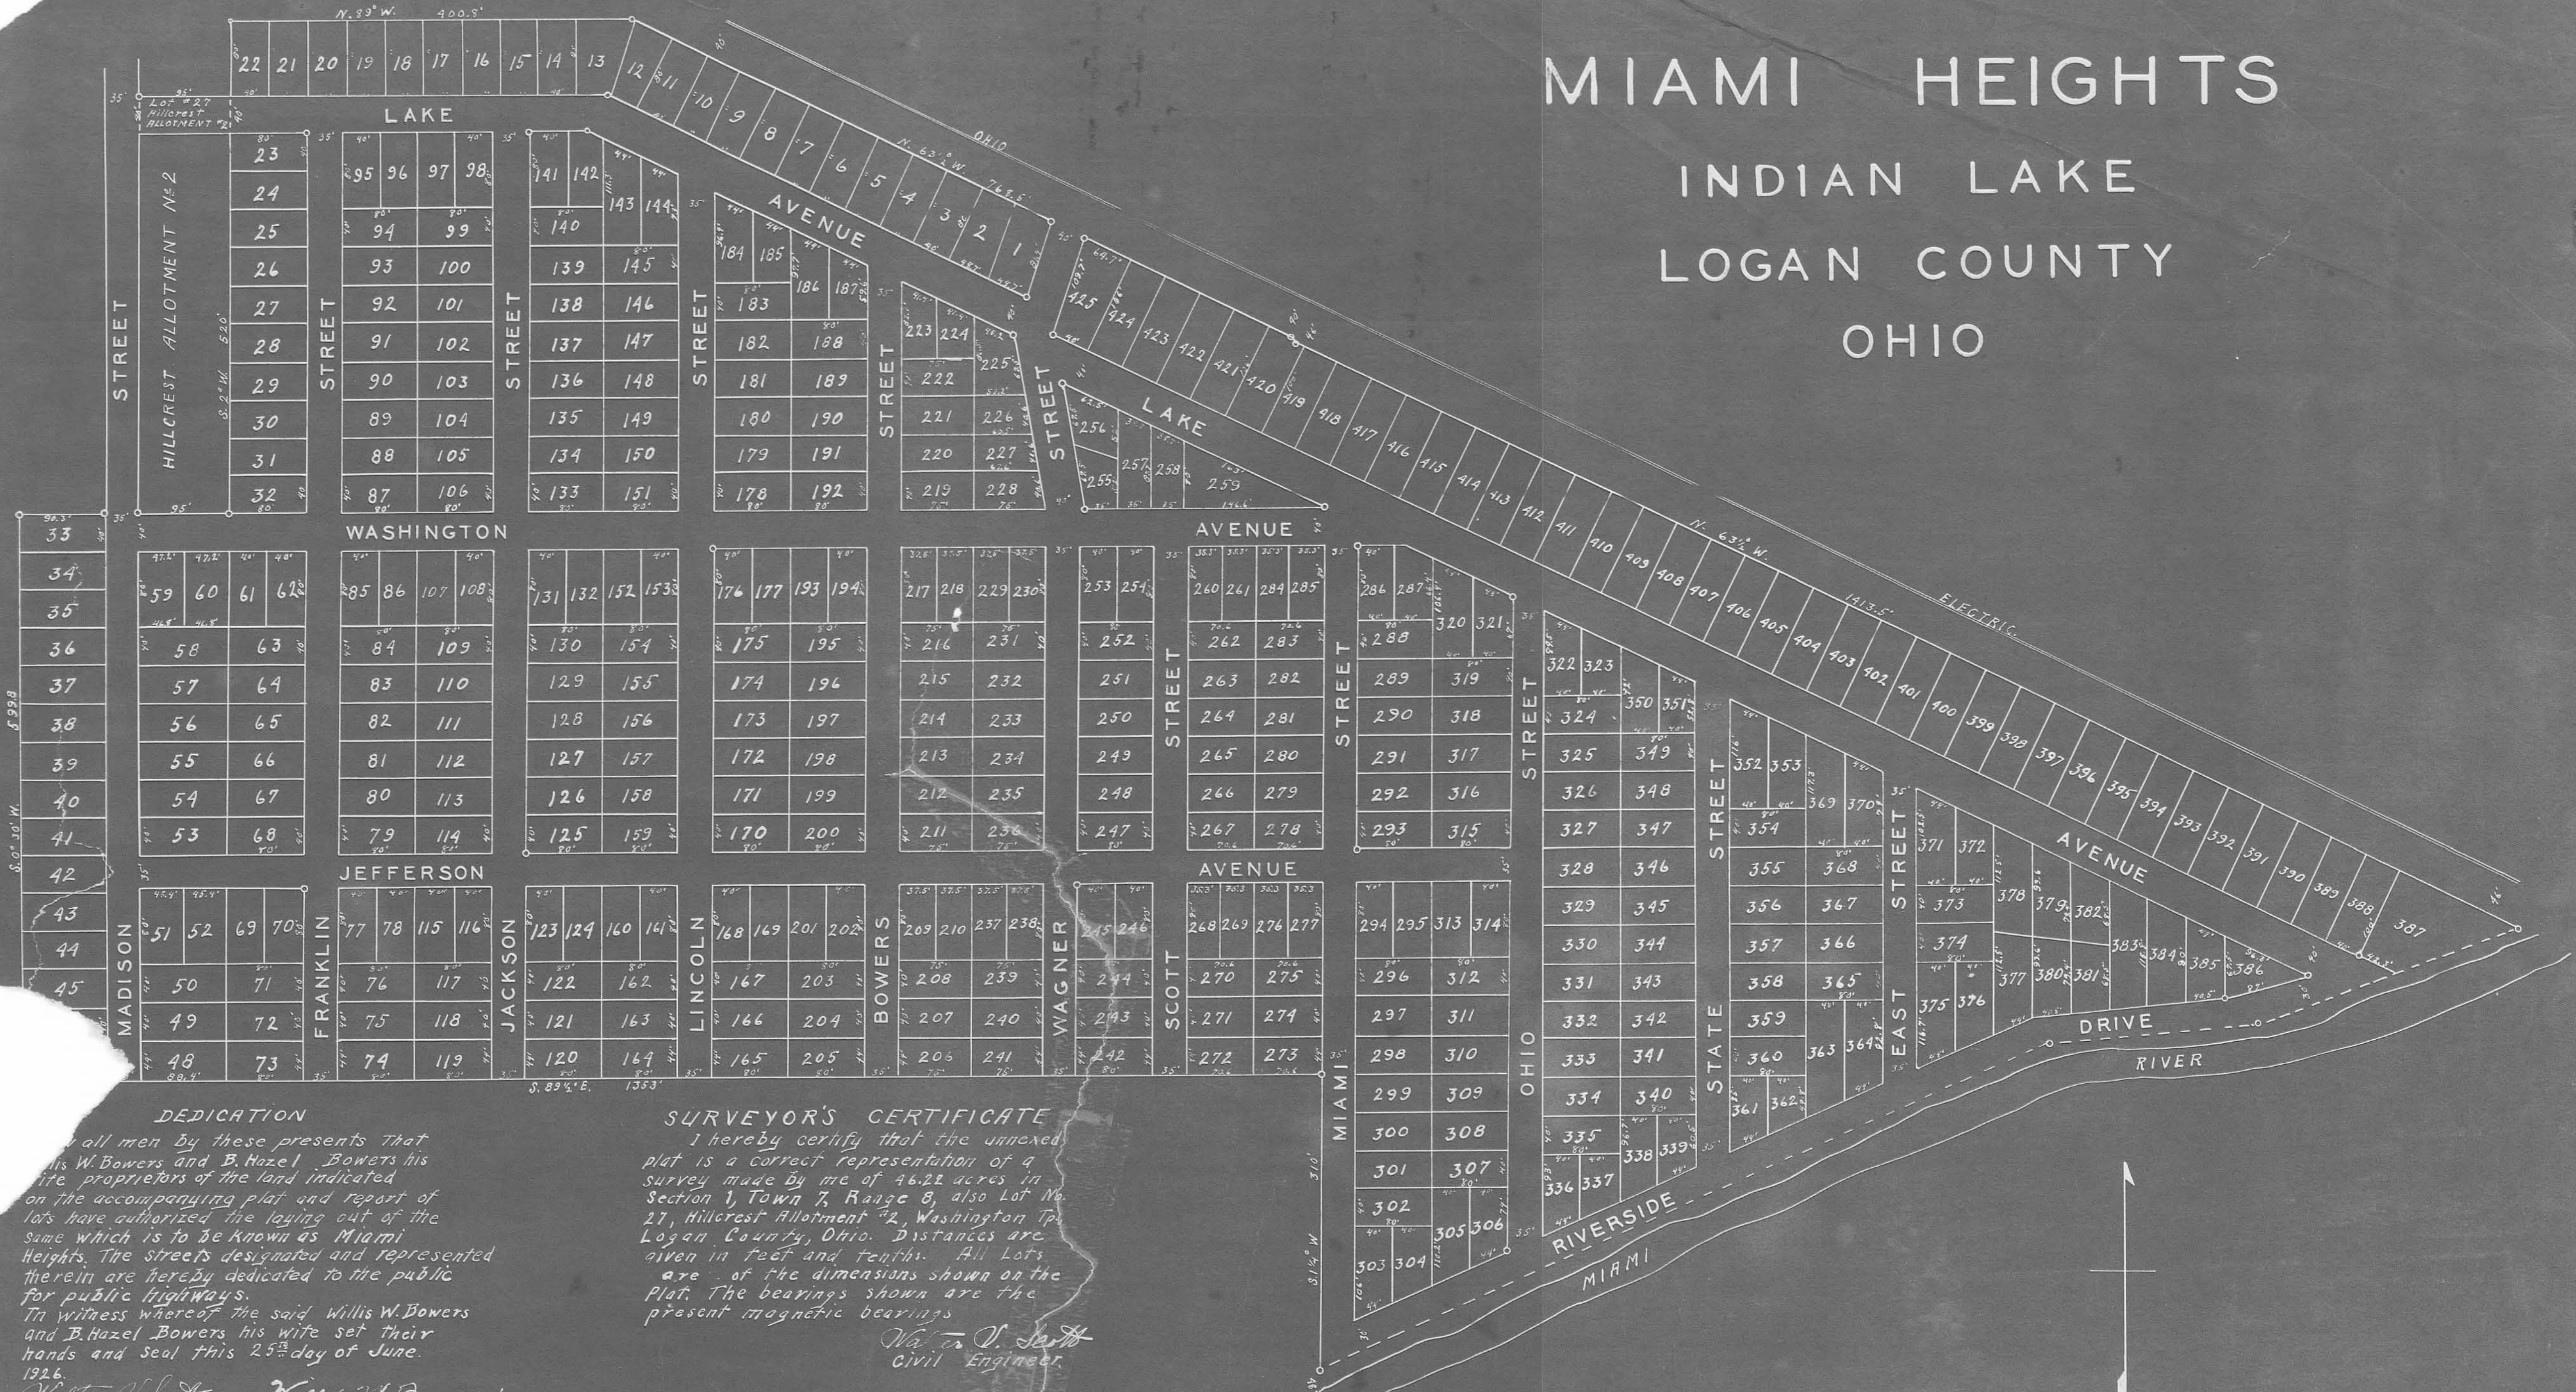

**DEDICATION**

All men By these presents that Willis W. Bowers and B. Hazel Bowers his wife proprietors of the land indicated on the accompanying plat and report of lots have authorized the laying out of the same which is to be known as Miami Heights. The streets designated and represented therein are hereby dedicated to the public for public highways.

In witness whereof the said Willis W. Bowers and B. Hazel Bowers his wife set their hands and seal this 25<sup>th</sup> day of June, 1926.

*Willis W. Bowers*  
*B. Hazel Bowers*  
 Witnesses

**SURVEYOR'S CERTIFICATE**

I hereby certify that the annexed plat is a correct representation of a survey made by me of 46.22 acres in Section 1, Town 7, Range 8, also Lot No. 27, Hillcrest Allotment No. 2, Washington Twp. Logan County, Ohio. Distances are given in feet and tenths. All lots are of the dimensions shown on the plat. The bearings shown are the present magnetic bearings.

*Walter D. Smith*  
 Civil Engineer

Accepted this 25 day of June 1926

*Walter D. Smith*  
 Civil Engineer

*Walter D. Smith*  
 Commissioners of  
 Logan County, Ohio.

Transferred this 28<sup>th</sup> day of June 1926

*W. H. Corwin*  
 Auditor of  
 Logan Co. Ohio.

Received for record this 29 day of JUNE 1926  
 at 9<sup>15</sup> O'clock A.M. and recorded in Plat Book "C"  
 Volume 3, Page 17. 1926

*Sam A. Baxter*  
 Recorder of  
 Logan Co. Ohio.

Scale: One inch = 100 feet  
 o Iron pipe