

AVONDALE PARK ALLOTMENT NO. 3

STOKES TOWNSHIP LOGAN COUNTY, OHIO.

1928

SURVEYORS CERTIFICATE

I hereby certify that the annexed plat is a correct Survey made by me of 2038 Acres out of a 56.41 Acre tract belonging to John C. Jacobs situated in Survey 12276, Stokes Tp., Logan Co., Ohio.

Distances are given in feet and tenths.

Walter D. Seeth
Civil Engineer.

DEDICATION

Know all men by these presents that John C. Jacobs and Myrtle M. Jacobs proprietors of the land indicated on the accompanying plat have authorized the laying out of same which is to be known as Avondale Park No. Three. The streets are hereby dedicated to the lot owners for their use as such. In witness whereof the said John C. Jacobs and Myrtle M. Jacobs have herewith set their hand this 2nd day of August 1928.

Walter D. Seeth
Witness


John C. Jacobs
Myrtle M. Jacobs

State of Ohio County of Logan S.S.
Be it remembered that on the _____ day of _____ in the year of our Lord one thousand Nine Hundred Twenty Eight before me, the subscriber, a Notary Public in and for said County, personally came John C. Jacobs and Myrtle M. Jacobs the grantors in the foregoing dedication, and acknowledged the signing thereof to be their voluntary act for the uses and purposes therein mentioned.

Walter D. Seeth
Notary Public
Logan County, Ohio.

Transferred this 2 day of August 1928
Walter D. Seeth
Auditor Logan Co. Ohio.

Received for record this 2nd day of August 1928 at 10:15 O'clock A.M. and recorded in Plat Book B, Vol. 3 Page 21
Blustad
Recorder, Logan Co., Ohio.

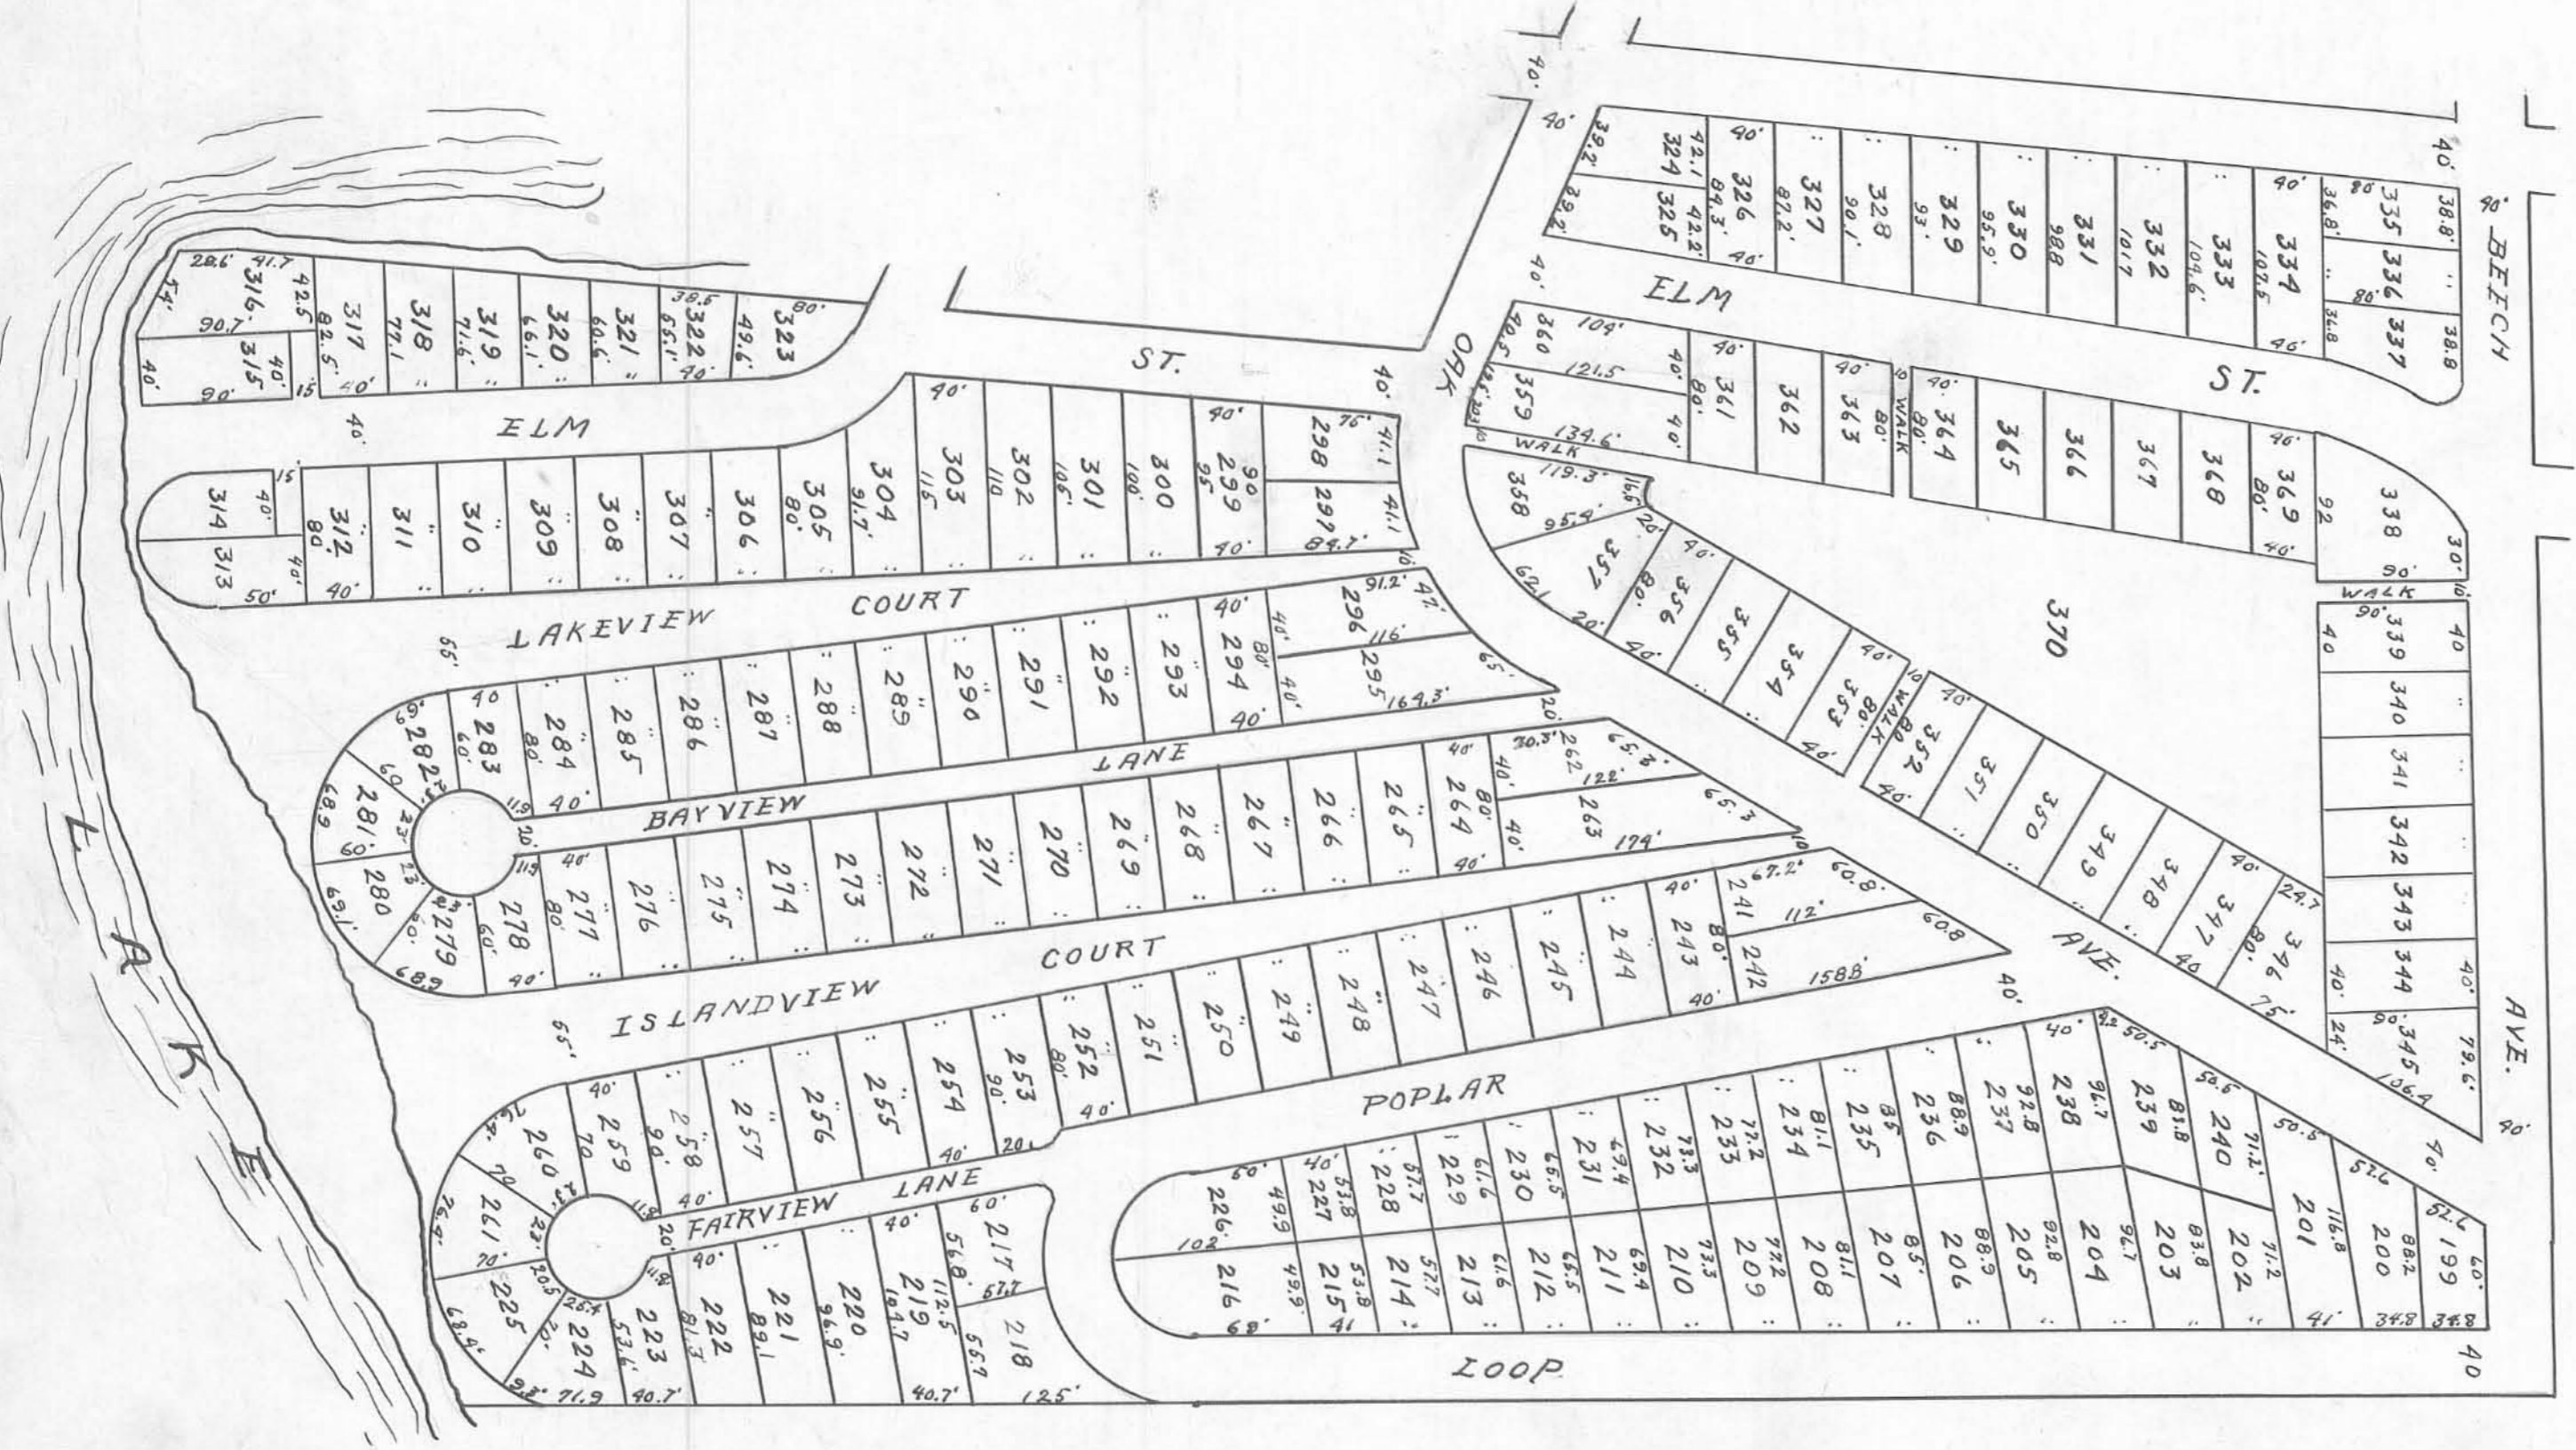

SCALE 1 INCH = 100 FEET