

INDIAN

LAKE



CERTIFICATE OF SURVEY

I hereby certify that this plat is a correct survey of 38 parcels out of a T. 96.6, tract known as AVONDALE ALLOTMENT NO. 5, LOGAN COUNTY, OHIO, and known as AVONDALE ALLOTMENT NO. 5 OF STOKES TWP LOGAN COUNTY - OHIO June 25, 1931 DISTANCES GIVEN AS INDICATED.

R. K. Shirey

DEDICATION

KNOW ALL MEN BY THESE PRESENTS, that John C. and Myrtle M. Jacobs, owners of the land indicated on the accompanying plat, have authorized the laying out of same which is to be known as AVONDALE ALLOTMENT NO. 5. The streets and walks are here-by dedicated to the owners of the lots for their use as such.

STATE OF OHIO - LOGAN COUNTY - SS

Personally appeared before me, a Notary Public, in and for said county, the above grantors in the foregoing Dedication and acknowledged the signing thereof to be their voluntary acts for the uses and purposes mentioned this ... day of ... A.D. 1931.


Transferred this ... day of ... 1931
Auditor - Logan County

RECEIVED FOR RECORD

July 27 day of July - 1931
at 10:05 o'clock A.M. and recorded in Plat Book Vol. 3 and Page ...
RECORDED IN LOGAN CO. OHIO

LAKE

INDIAN

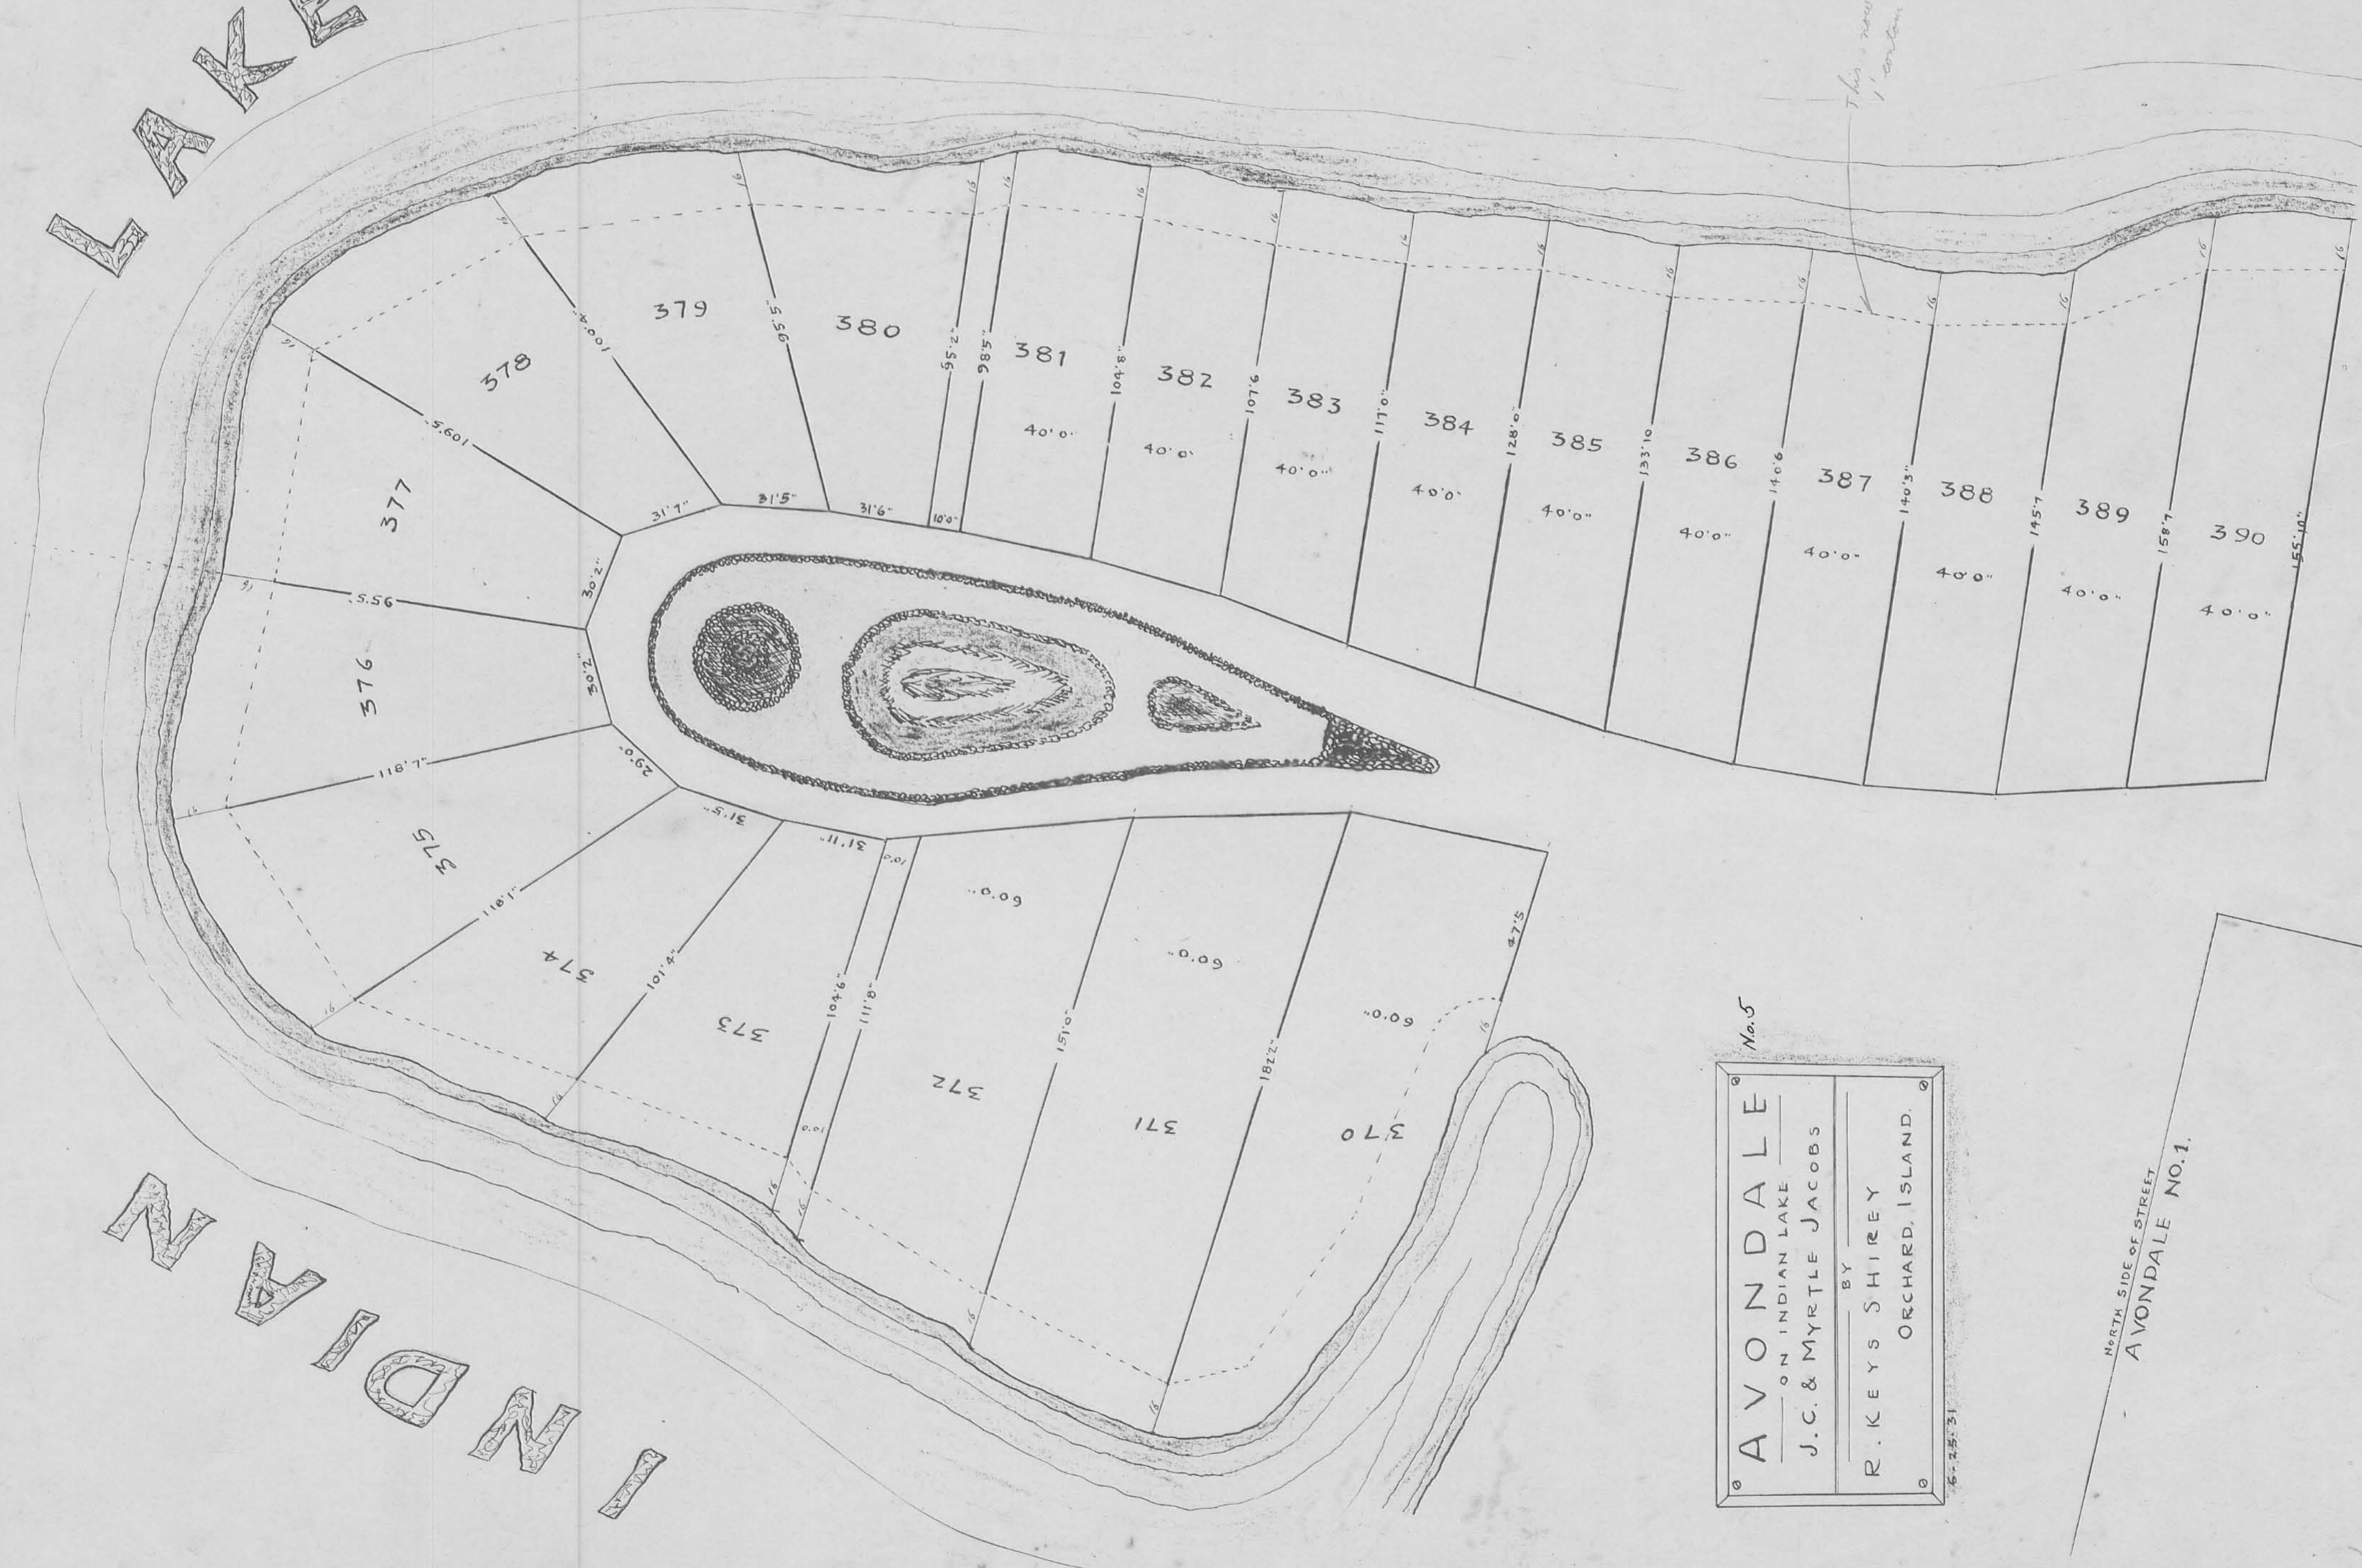

This area runs to a
1' center line.

No. 5

AVONDALE
ON INDIAN LAKE
J.C. & MYRTLE JACOBS

BY
R. KEYS SHIREY
ORCHARD, ISLAND.

6-25-31

NORTH SIDE OF STREET
AVONDALE NO. 1.