


# FIVE PARKS ALLOTMENT WASHINGTON TWP.



INDIAN LAKE

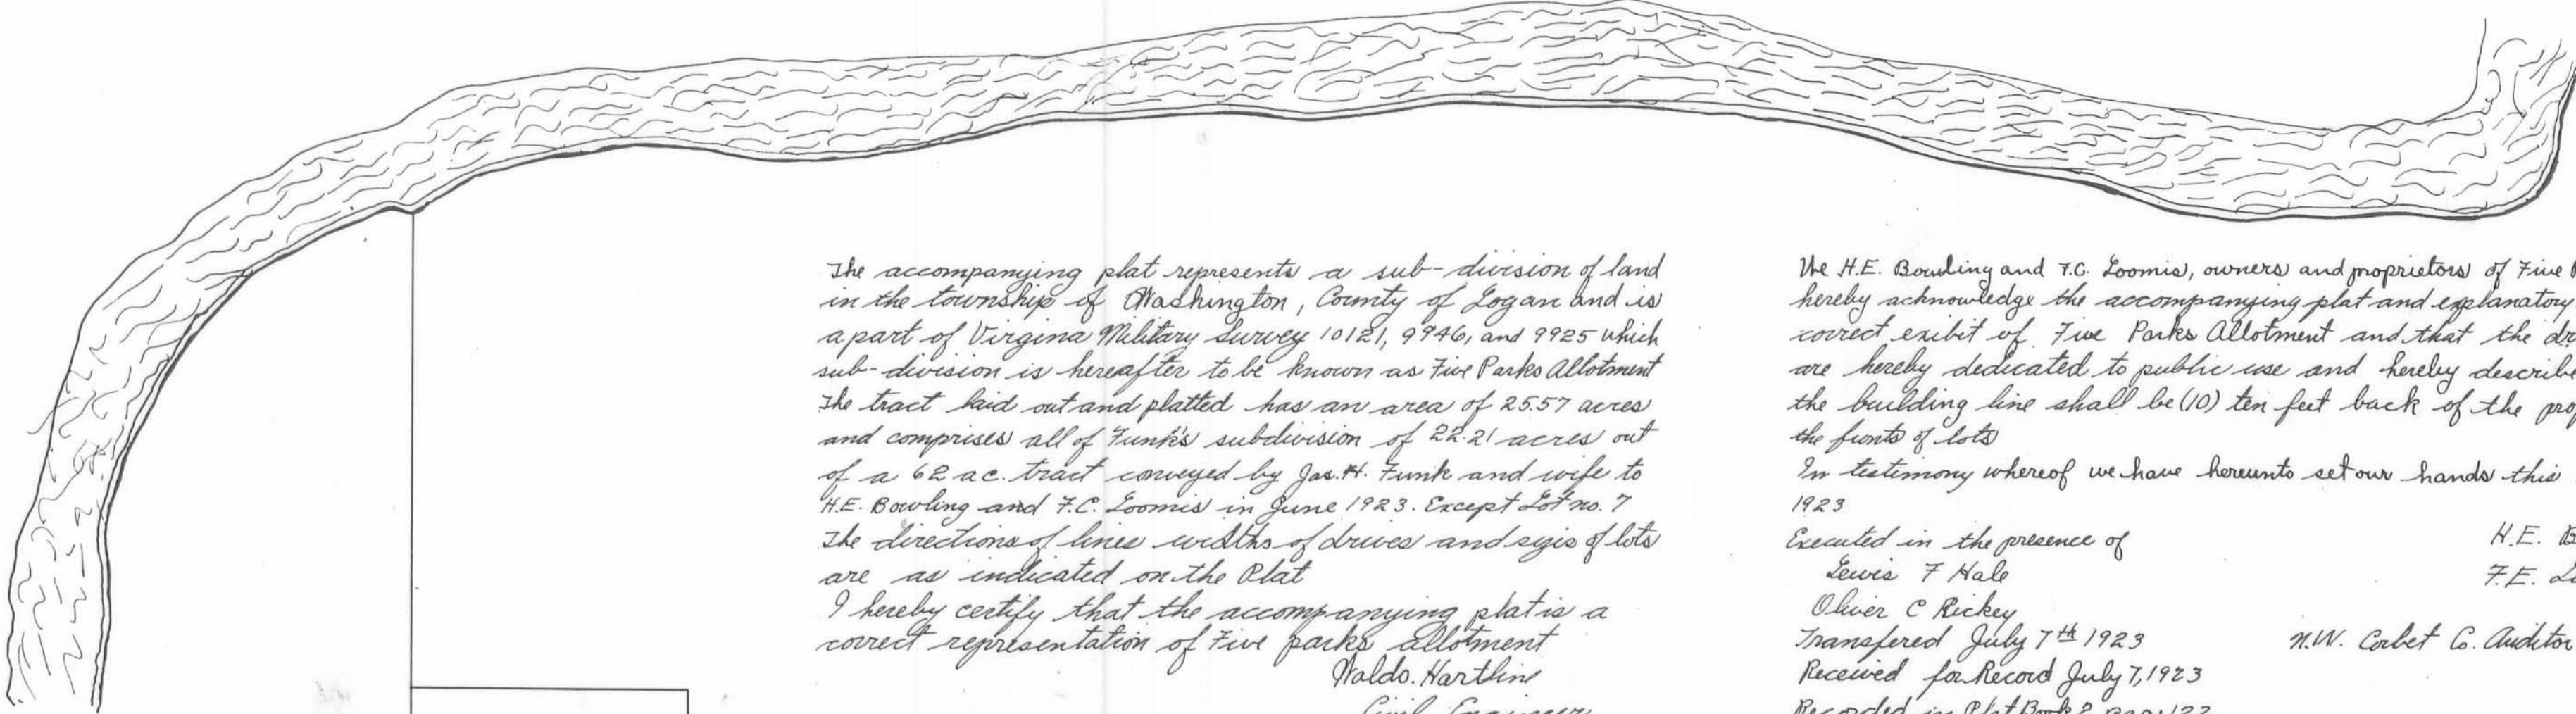

The accompanying plat represents a sub-division of land in the township of Washington, County of Logan and is a part of Virginia Military Survey 1012, 9940, and 9925 which sub-division is heretofore to be known as Five Parks Allotment. The tract laid out and platted has an area of 25.57 acres and comprises all of Fink's subdivision of 22.21 acres out of a 62.22 ac. tract conveyed by Jas. H. Fink and wife to H.E. Bowling and F.C. Loomis in June 1923. Except Lot No. 7. The directions of lines, widths of drives and sizes of lots are as indicated on the Plat.

I hereby certify that the accompanying plat is a correct representation of Five Parks Allotment.

Waldo Hartman  
Civil Engineer.

We H.E. Bowling and F.C. Loomis, owners and proprietors of Five Parks allotment do hereby acknowledge the accompanying plat and explanatory notes to be a correct exhibit of Five Parks Allotment and that the drives therein shown are hereby dedicated to public use and hereby describe and request that the building line shall be (10) ten feet back of the property line along the fronts of lots.

In testimony whereof we have hereunto set our hands this 7th day of July AD 1923

Created in the presence of  
Lewis F. Hale  
Oliver C. Richey  
Transferred July 7th 1923  
Received for record July 7, 1923  
Recorded in Plat Book 2 page 122

H.E. Bowling  
F.C. Loomis

Henry Hayden - Co. Recorder  
Approved July 7th 1923  
Approved July 7th 1923

W.W. Cabot Co. Auditor  
Oliver C. Richey County Engineer  
J.P. Humphreys  
H.E. Knight } County Commissioners  
A.B. H. over

