


AVONDALE PARK ALLOTMENT NO. SIX.
 VIRGINIA MILITARY SURVEY 12276
 STOKES TOWNSHIP, LOGAN COUNTY, OHIO.
 1948

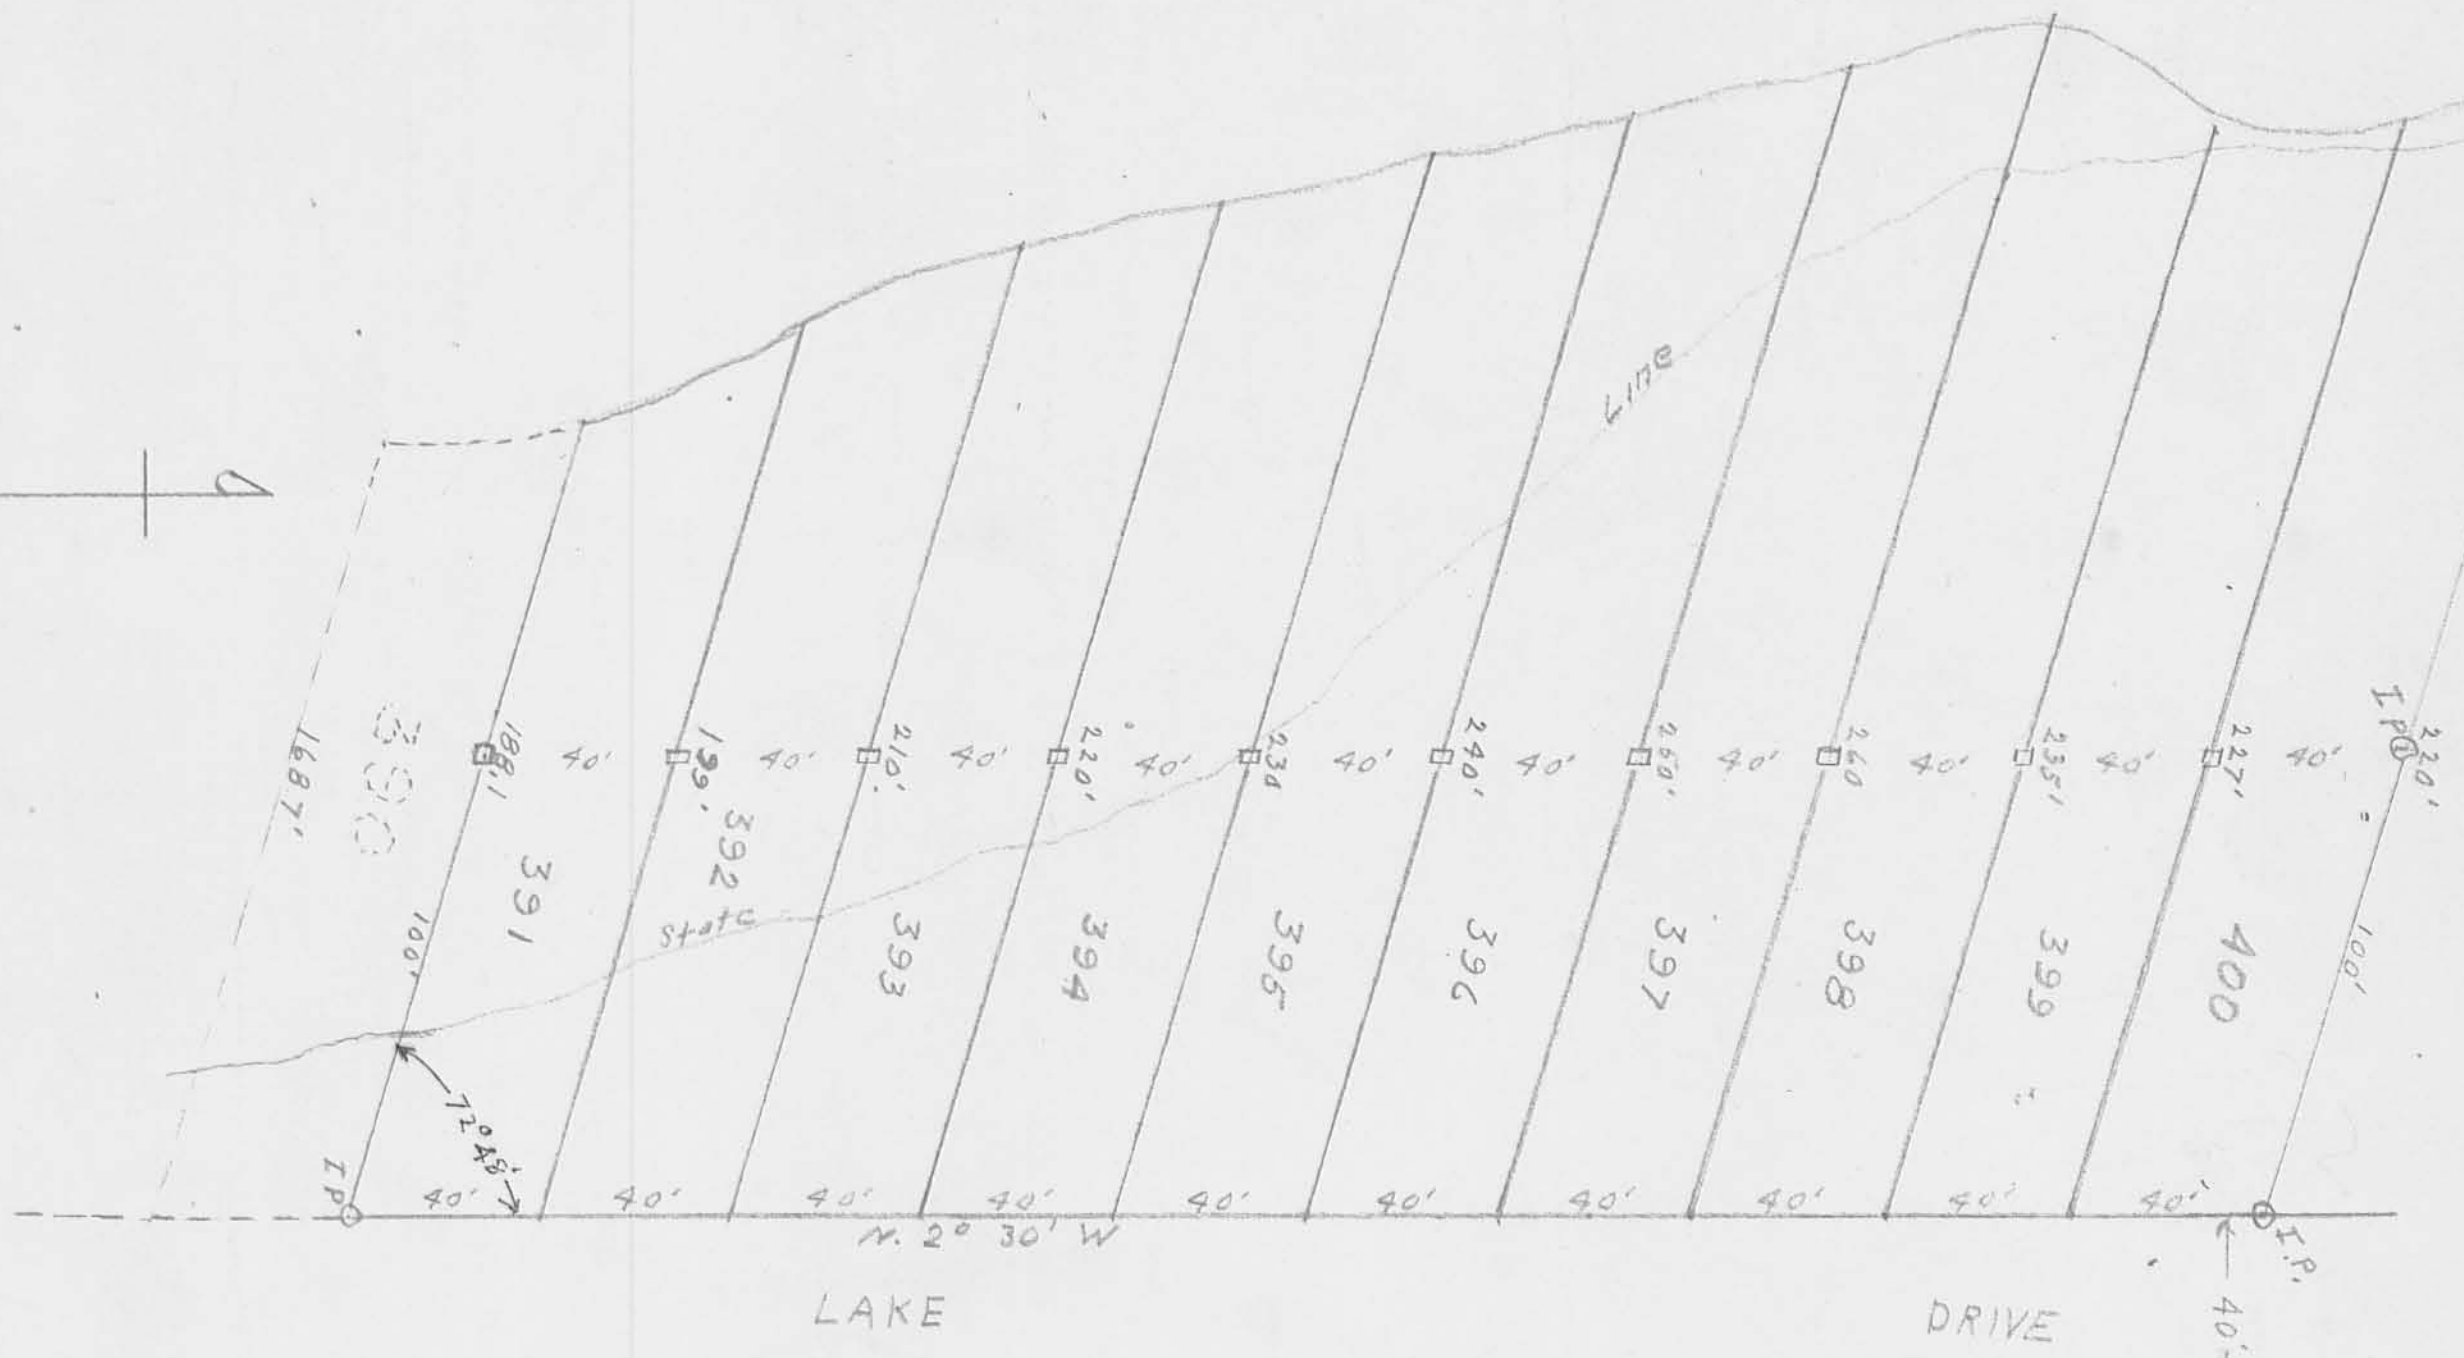

OAK
 15 SURVEYORS CERTIFICATE
 This plot represents Avondale Park Allotment No. Six, lots number 391 to 400 inclusive, of part of Virginia Military Survey 12276, Stokes Township, Logan County, Ohio. The dimensions are represented in feet and tenths. All bearings are the present magnetic bearings. The area included in this plot contains 1.42 acres.

Walter O. Seeth
 Registered Surveyor No. 2000
 ENGINEERS OFFICE

The annexed plat approved this 4th day of November, 1948
Engineer, Logan County, Ohio
 ACCEPTANCE

The annexed plat approved and accepted by the County Commissioners of Logan County, Ohio, this 8th day of November, 1948.
Earl C. Walker
 AUDITORS OFFICE

The within lots transferred this 8 day of November, 1948.
Walter O. Seeth
 Auditor, Logan County, Ohio
 114557 RECORDERS OFFICE
 Received for record of 1105
 O'clock A. M. on the
 8th day of November, 1948.
 Recorded in Plat Book C
 Volume 3 of
 Page 62

Paul A. Batey
 Recorder, Logan County, Ohio
 Fee \$7.75

DEDICATION

We the undersigned Andrew Sadders and Lona B. Sadders, owners of the land shown on this plat and survey do hereby assent and adopt this addition of the same, and acknowledge that the same was made of our request.

Andrew Sadders
Lona B. Sadders
Walter O. Seeth
Alvin G. Frank
 } witnesses

STATE OF OHIO
 LOGAN COUNTY SS

Before me the undersigned a Notary Public in and for said County, personally appeared Andrew Sadders and Lona B. Sadders who acknowledged the signing of the foregoing plat and survey and that the same is their free act and deed. In testimony whereof, I have hereunto subscribed my name and affixed my notarial seal this 8th day of November, 1948.

Alvin G. Frank
 Notary Public
 HELEN E. FUNK, Notary Public
 My Commission Expires Dec. 15, 1949