

**ENGINEERS DESCRIPTION AND CERTIFICATE:**

I hereby certify that the accompanying Plat is a correct representation of a survey made by me in October 1953 of Lot #23 Shawnee Island as recorded in July 1926. All of the above described land is located within the Virginia Military Survey #12276 Stokes Township Logan County, Ohio.

Dimensions are indicated in feet and decimals of a foot. All parts of lot #23 have been staked as shown.

Robert W. Lewis  
C.E. 2662

Know all men by these presents that Robert Wagner etal owners of lot #23 Shawnee Island Stokes Township Logan County, Ohio, have authorized the platting of same. The driveway as shown becomes the property of the owners of lots 23A, 23B, 23C, 23D, 23E and 23F respectively and becomes a permant easement for ingress and egress

Witnesses:

William J. Lewis  
Carl H. ...  
Edwin H. ...

Signed: Robert H. Wagner  
Robert Wagner

Before me a Notary Public, in and for said County, Personally appeared the above named Grantors Who acknowledged that they did sign the foregoing instrument and that the same is their free act and deed.

IN TESTIMONY WHEREOF: I have hereunto subscribed my name and affixed my official seal at this day of July 1953.

My Commission expires May 2, 1956 Notary Public

**ACCEPTANCE:**

We the undersigned, being the duly elected Commissioners of LOGAN COUNTY, OHIO do hereby approve and accept this plat as hereon shown.

Hugh B. ...  
H. H. Lane

**AUDITORS CERTIFICATE:**

Transferred this 6 day of November 1953


132234

Francis ...  
Logan County Auditor

**RECORDERS CERTIFICATE:**

Filed for record this 6<sup>th</sup> day of November 1953 at 9:22 A.M. O'clock

Rowena L. Strayer  
Logan County Recorder

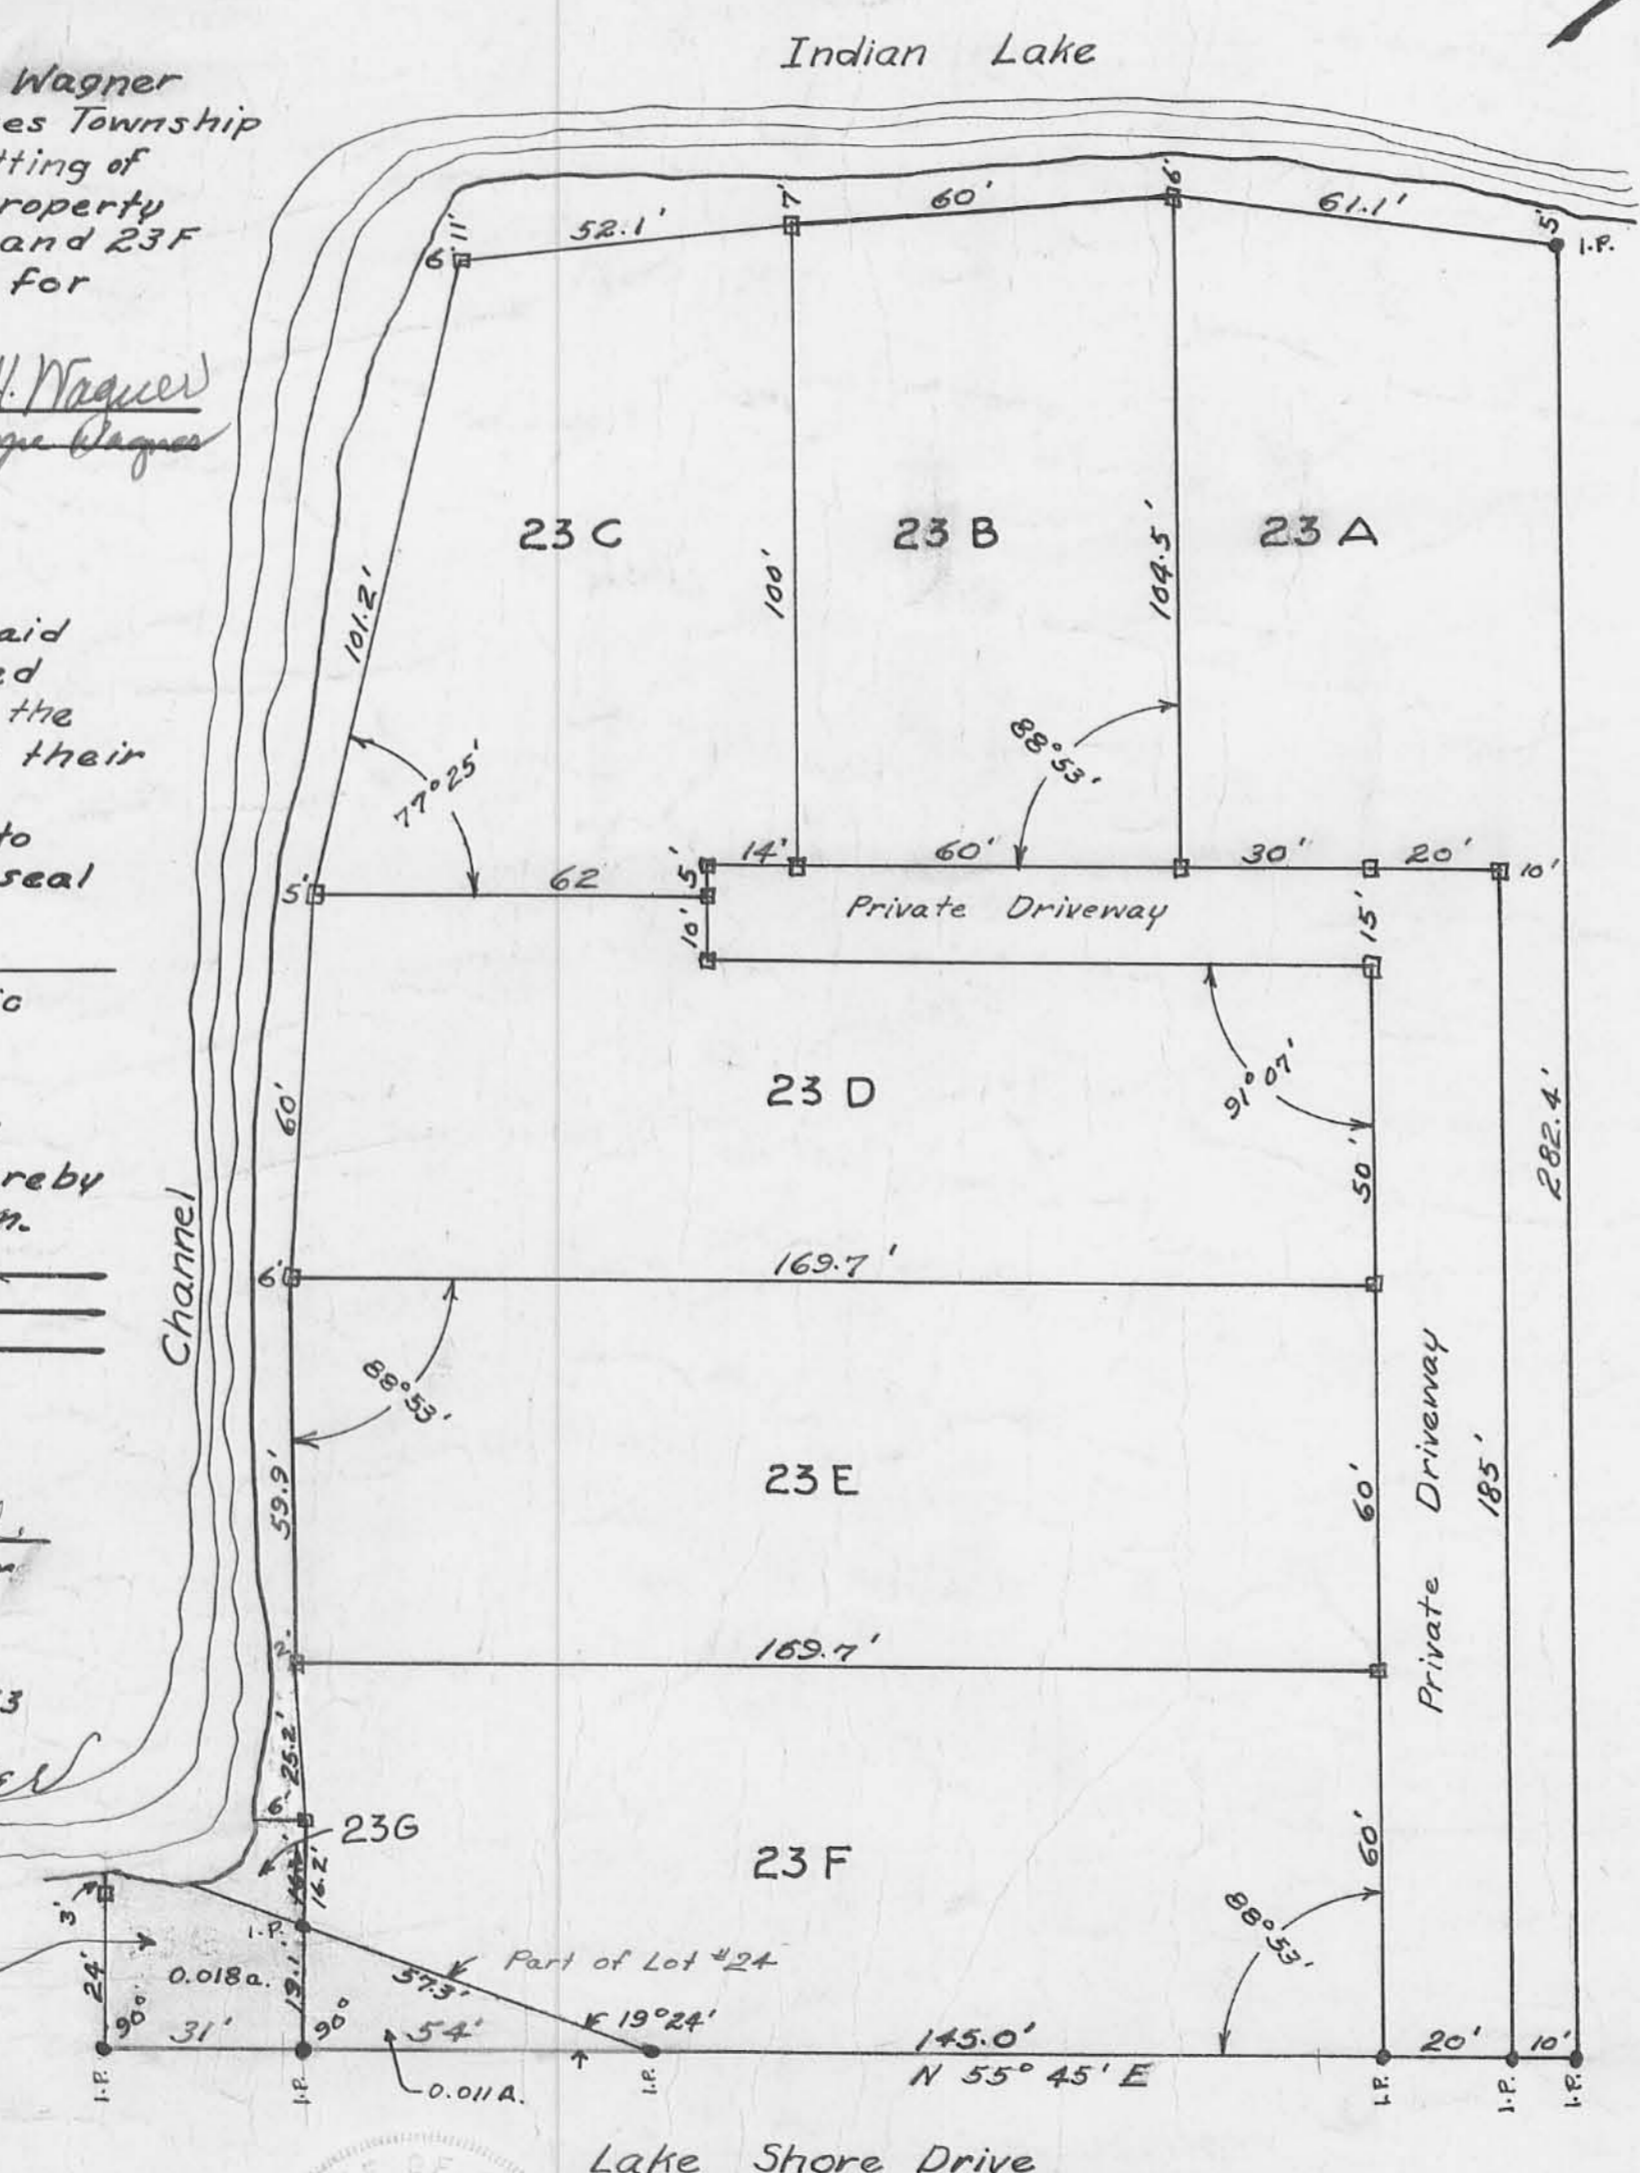

Part of lot #24

Part of Lot #24

Lake Shore Drive

Lot #22 Shawnee Island

Note: Plat also includes part of lot #24

Scale 1" = 30'

