


WRENS ALLOTMENT IN THE VILLAGE OF HUNTSVILLE, OHIO

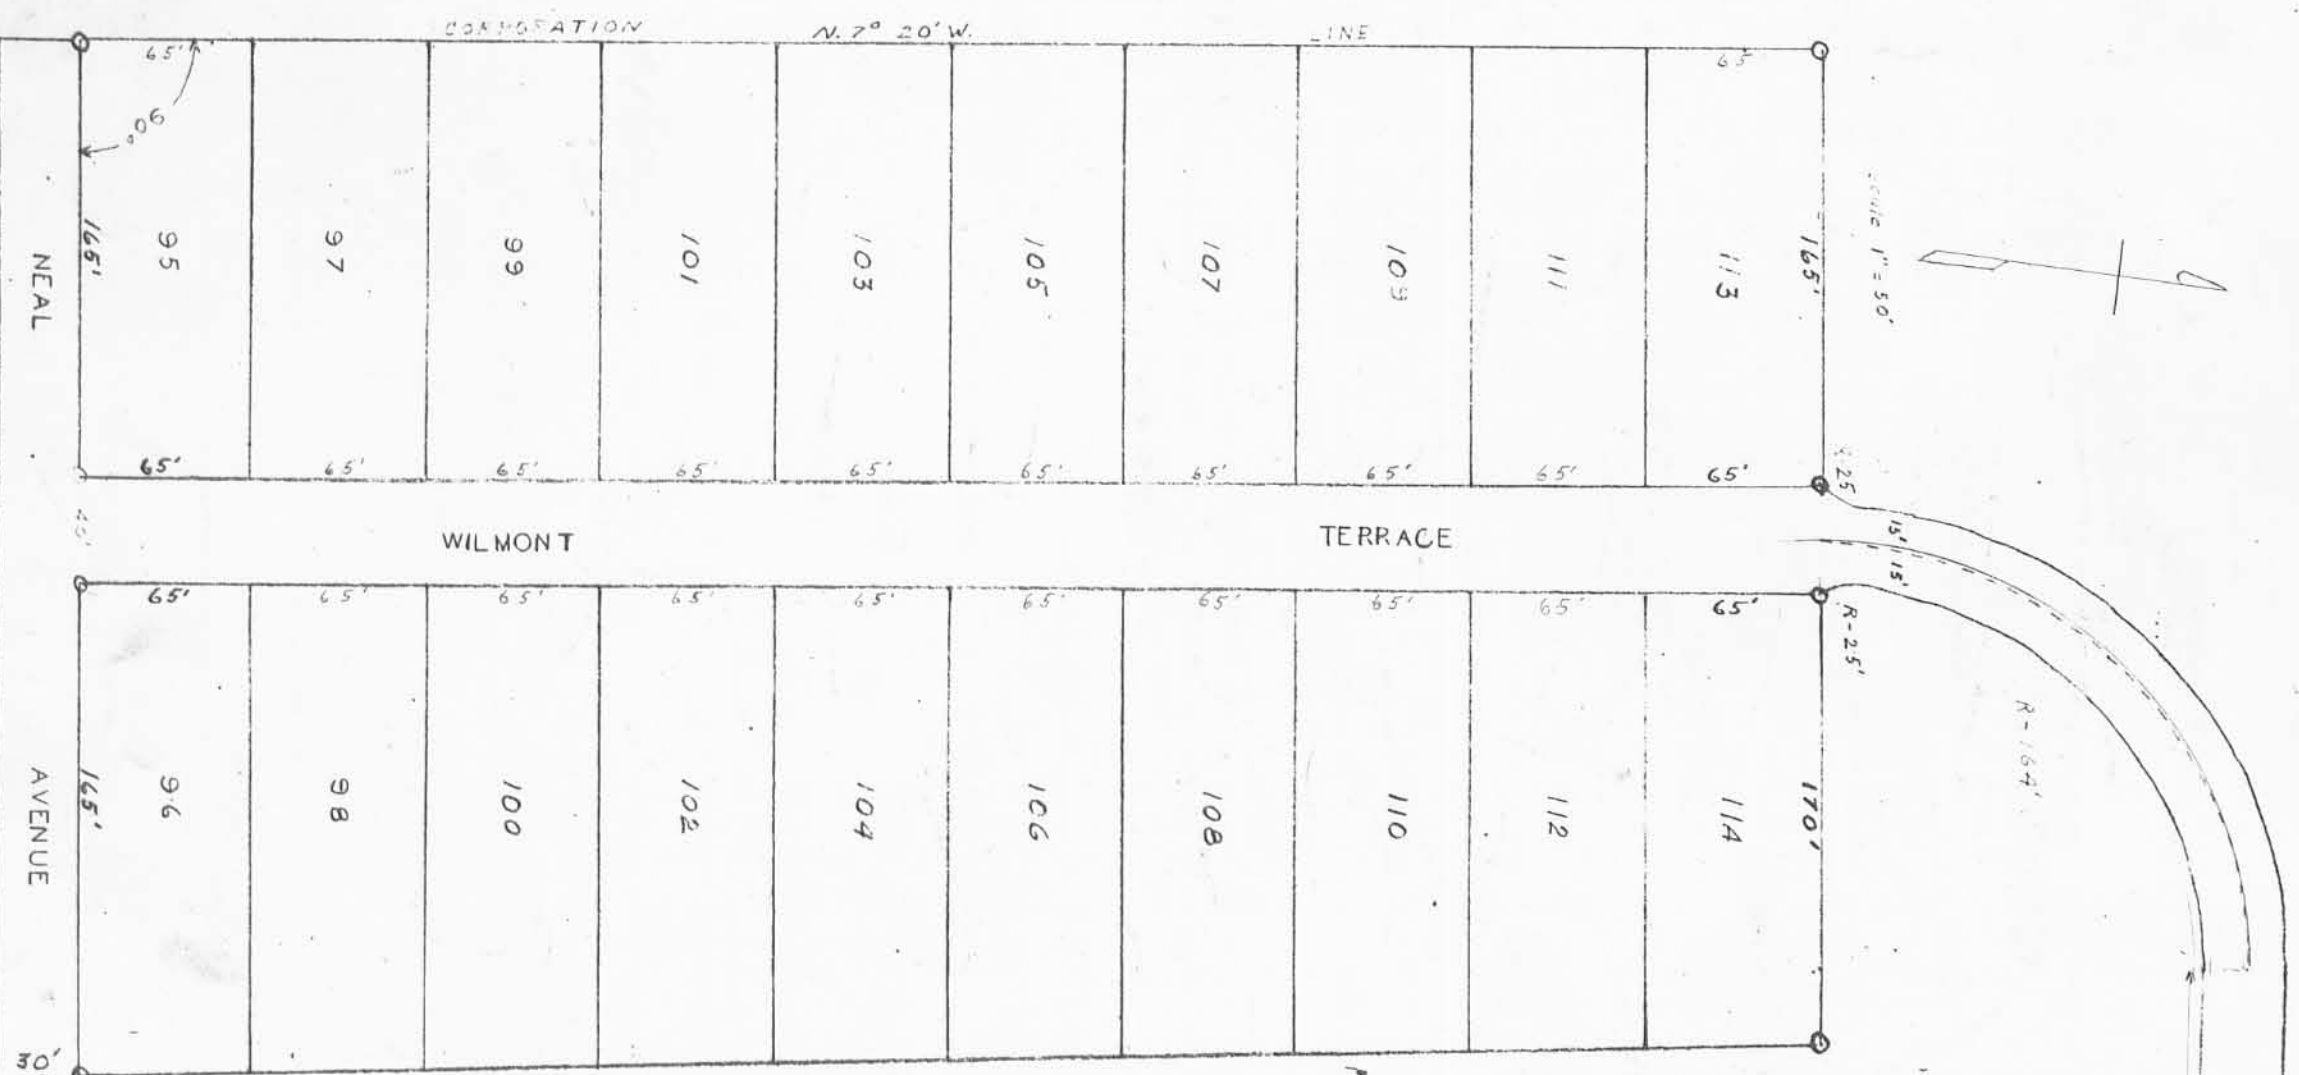

SURVEYORS CERTIFICATE

The annexed plat represents Wrens Allotment, lots number 95 to 114 inclusive, of part of Virginia Military Survey 9903-9923 in the Village of Huntsville, McArthur Township, Logan County, Ohio. The dimensions are represented in feet and tenths.

Iron pins are represented by "o". All bearings are the present magnetic bearings. The area included in this plat contains 6 Acres

DEDICATION

Know all men by these presents, that Wilbur J. Wren and Maude S. Wren husband and wife, proprietors of the land indicated on the accompanying plat have authorized me laying out of the same.

All streets are dedicated to the use and convenience of the public forever.

Paul A. Smith Wilbur Wren
Margaret Buckworth Maude Wren

STATE OF OHIO
 LOGAN COUNTY SS

Be it remembered that on the 24 day of November 1947, before me the subscriber a Notary Public in and for Logan County, personally appeared Wilbur J. Wren and Maude S. Wren, grantors in the foregoing dedication and acknowledged the signing to be their free and voluntary act.

In testimony whereof I have hereunto subscribed my name and affixed my Notarial Seal on the day and year last aforesaid.

Robert C. Smith Mayor Logan
 Notary Public Logan
 My Commission Expires July 9, 1950

ACCEPTANCE

The annexed plat was adopted by Ordinance No. 152 as an addition to the Village of Huntsville, State of Ohio. Said Ordinance was passed at a regular meeting of Council on the 24 day of November 1947

Walter Elmer Mayor
W. A. Buckingham President of Council

AUDITORS OFFICE LOGAN COUNTY, O.

The within lots transferred this 25 day of November, 1947

Thomas V. Hughes
 Auditor Logan County, Ohio

RECORDERS OFFICE LOGAN COUNTY, O.

Received for record at 3:07 o'clock P. M. on the 25th day of November 1947

Recorded in Plat Book C Volume 3 of Page 60 Fee \$10.50

Paul A. Batchelor
 Recorder Logan County, Ohio

Do Not Sell