


WRENS ALLOTMENT IN THE VILLAGE OF HUNTSVILLE, OHIO

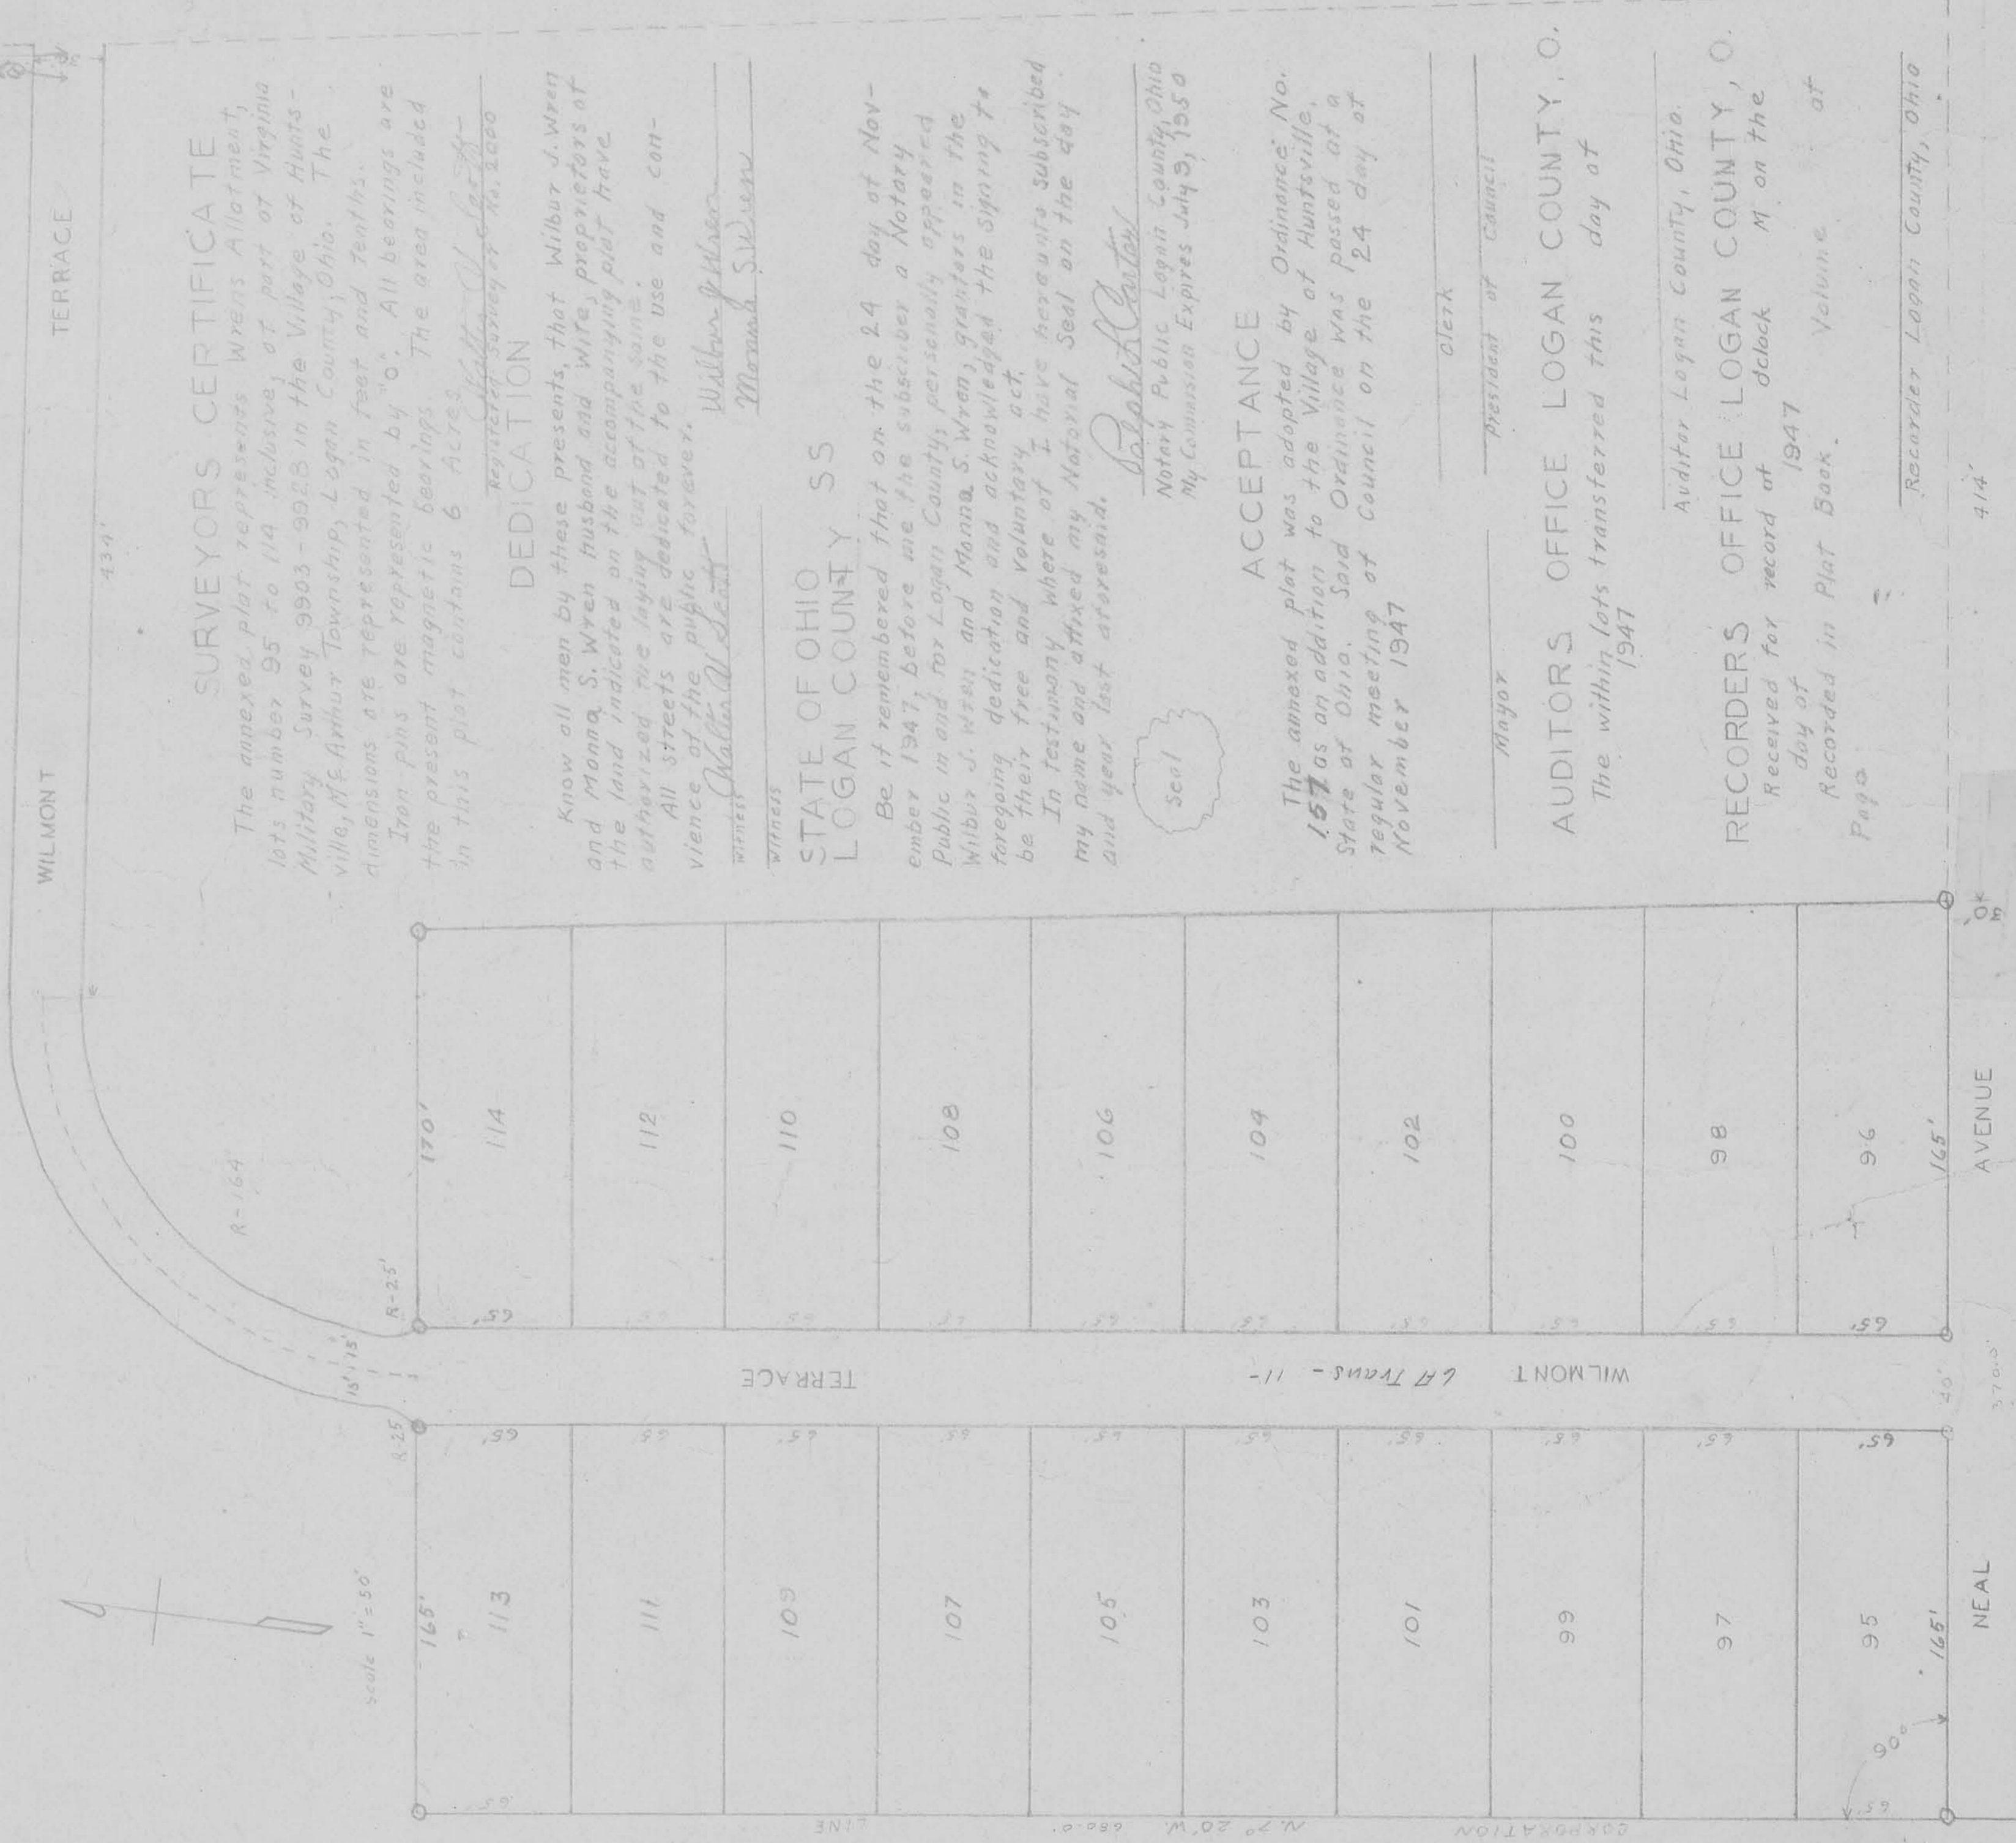

SURVEYORS CERTIFICATE

The annexed plat represents Wrens Allotment, lots number 95 to 114 inclusive, of part of Virginia Military Survey 9903-9928 in the Village of Huntsville, McArthur Township, Logan County, Ohio. The dimensions are represented in feet and tenths. Iron pins are represented by "o". All bearings are the present magnetic bearings. The area included in this plat contains 6 Acres.

DEDICATION

I know all men by these presents, that Wilbur J. Wren and Monna S. Wren husband and wife, proprietors of the land indicated on the accompanying plat have authorized me laying out of the same.


All streets are dedicated to the use and convenience of the public forever.

Witness My Hand and Notary Seal this 24th day of November 1947.

STATE OF OHIO SS
LOGAN COUNTY

Be it remembered that on the 24 day of November 1947, before me the subscriber a Notary Public in and for Logan County, personally appeared Wilbur J. Wren and Monna S. Wren, grantors in the foregoing dedication and acknowledged the signing to be their free and voluntary act.

In testimony whereof I have hereunto subscribed my name and affixed my Notarial Seal on the day and year last aforesaid.

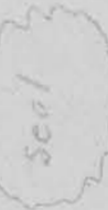

ACCEPTANCE

The annexed plat was adopted by Ordinance No. 157 as an addition to the Village of Huntsville, State of Ohio. Said Ordinance was passed at a regular meeting of Council on the 24 day of November 1947.

Mayor _____ Clerk _____
President of Council _____

AUDITORS OFFICE LOGAN COUNTY, O.

The within lots transferred this day of 1947

RECORDERS OFFICE LOGAN COUNTY, O.

Received for record at _____ o'clock M. on the _____ day of _____ 1947
Recorded in Plat Book _____ Volume _____ of _____

Recorder Logan County, Ohio

414'

No Not Sell

Mr. Scott M. Tracy for this Plat