
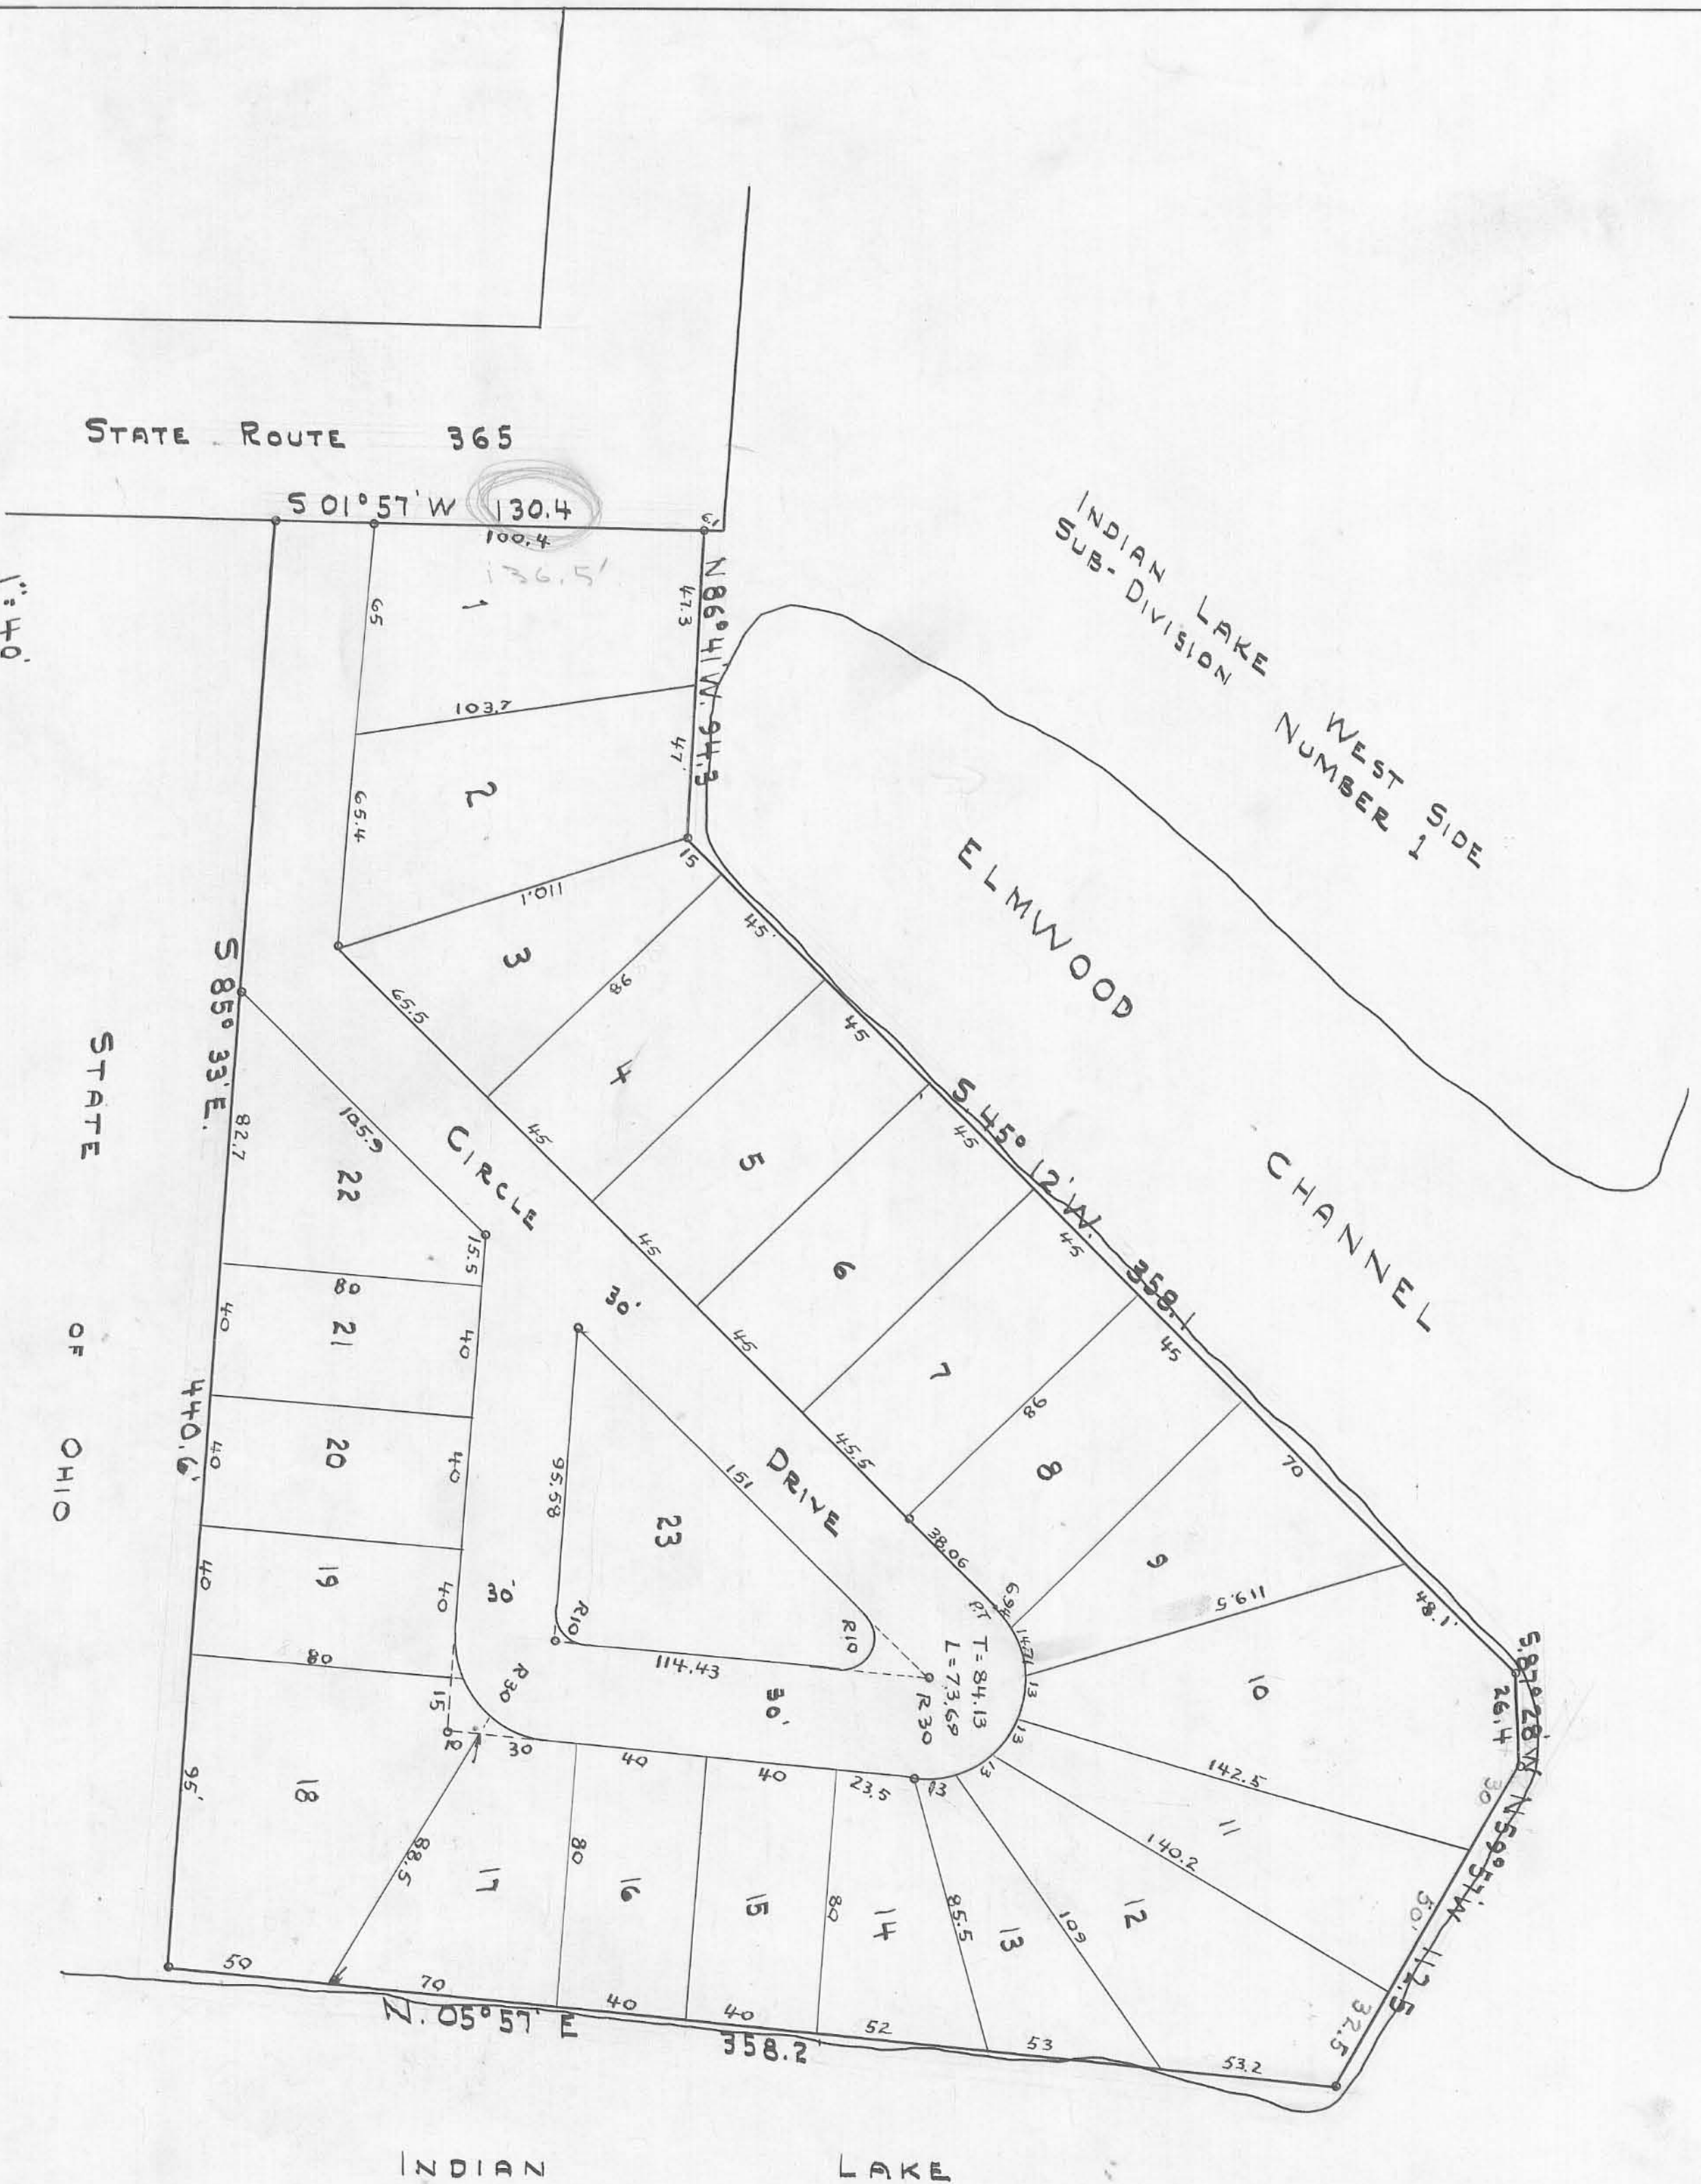


INDIAN LAKE WEST SIDE
SUB-DIVISION NUMBER 2

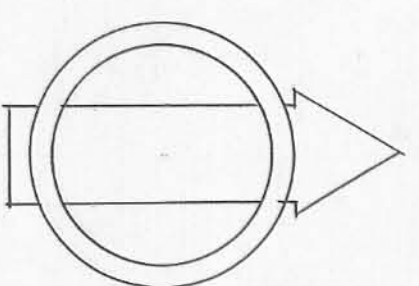

DESCRIPTION

INDIAN LAKE WEST SIDE SUB-DIVISION NUMBER 2 IS A PART OF THE NORTHWEST QUARTER OF SECTION 23 TOWNSHIP 6, RANGE 8, STOKES TOWNSHIP, LOGAN COUNTY, OHIO AND IS DESCRIBED AS FOLLOWS. BEGINNING ON THE NORTH LINE OF THE STATE OF OHIO'S PROPERTY IN SAID QUARTER SECTION 511.6 FEET EASTERLY OF THE CENTERLINE OF STATE ROUTE 69: THENCE S. 85° 33' E. 440.6 FEET: THENCE N. 05° 57' E. 358.2 FEET: THENCE N. 59° 57' W. 112.5 FEET: THENCE S. 87° 28' W. 26.4 FEET: THENCE S. 45° 12' W. 358.1 FEET: THENCE N. 86° 41' W. 94.3 FEET: THENCE S. 01° 57' W. 130.4 TO THE PLACE OF BEGINNING AND CONTAINING 2.81 ACRES MORE OR LESS.

CERTIFICATE

I HEREBY CERTIFY THIS TO BE A TRUE PLAT AS SURVEYED BY ME JUNE 22, 1948

Donald P. Kepland
REGISTERED SURVEYOR

DEDICATION

WE, THE UNDERSIGNED, BEING THE SOLE OWNERS OF THE ABOVE DESCRIBED PREMISES, DO HEREBY DEDICATE THE STREETS AS SHOWN TO THE PUBLIC FOR THEIR USE FOREVER. SIGNED THIS 16 DAY OF ~~June~~ 1948

WITNESS

Wm W. Bellhous
Ruth O'Don

SIGNED

Charles B. Schuler

LOGAN COUNTY, STATE OF OHIO
BEFORE ME A NOTARY PUBLIC IN SAID COUNTY AND STATE, DID APPEAR THE ABOVE SIGNED OWNERS WHO ACKNOWLEDGED THE SIGNING OF THIS DOCUMENT TO BE THEIR FREE ACT AND DEED. IN TESTIMONY THEREOF, I HAVE AFFIXED MY HAND AND SEAL THIS 16 DAY OF ~~June~~ 1948.

MY COMMISSION EXPIRES Feb 27, 1949 *Wm W. Bellhous*
NOTARY PUBLIC

BEING THE DUTY ELECTED COMMISSIONERS OF LOGAN COUNTY, WE DO HEREBY APPROVE AND ACCEPT THIS PLAT FOR THE PUBLIC FOR THEIR USE.

FILED FOR TRANSFER IN THE OFFICE OF THE LOGAN COUNTY AUDITOR THIS 26 DAY OF ~~June~~ August 1948

Shawna A. Stangorick
LOGAN COUNTY AUDITOR

Paul S. Outland
Roger Cloud
G. E. Wilson

FILED FOR RECORD IN THE OFFICE OF THE LOGAN COUNTY RECORDER THIS 16 DAY OF ~~June~~ August 1948
AT 4:30 O'CLOCK P.M. AND RECORDED IN PLAT 6 VOLUME 3 PAGE 61

Paul S. Bartzel
LOGAN COUNTY RECORDER.