


INDIAN LAKE WEST SIDE SUB-DIVISION NUMBER 3

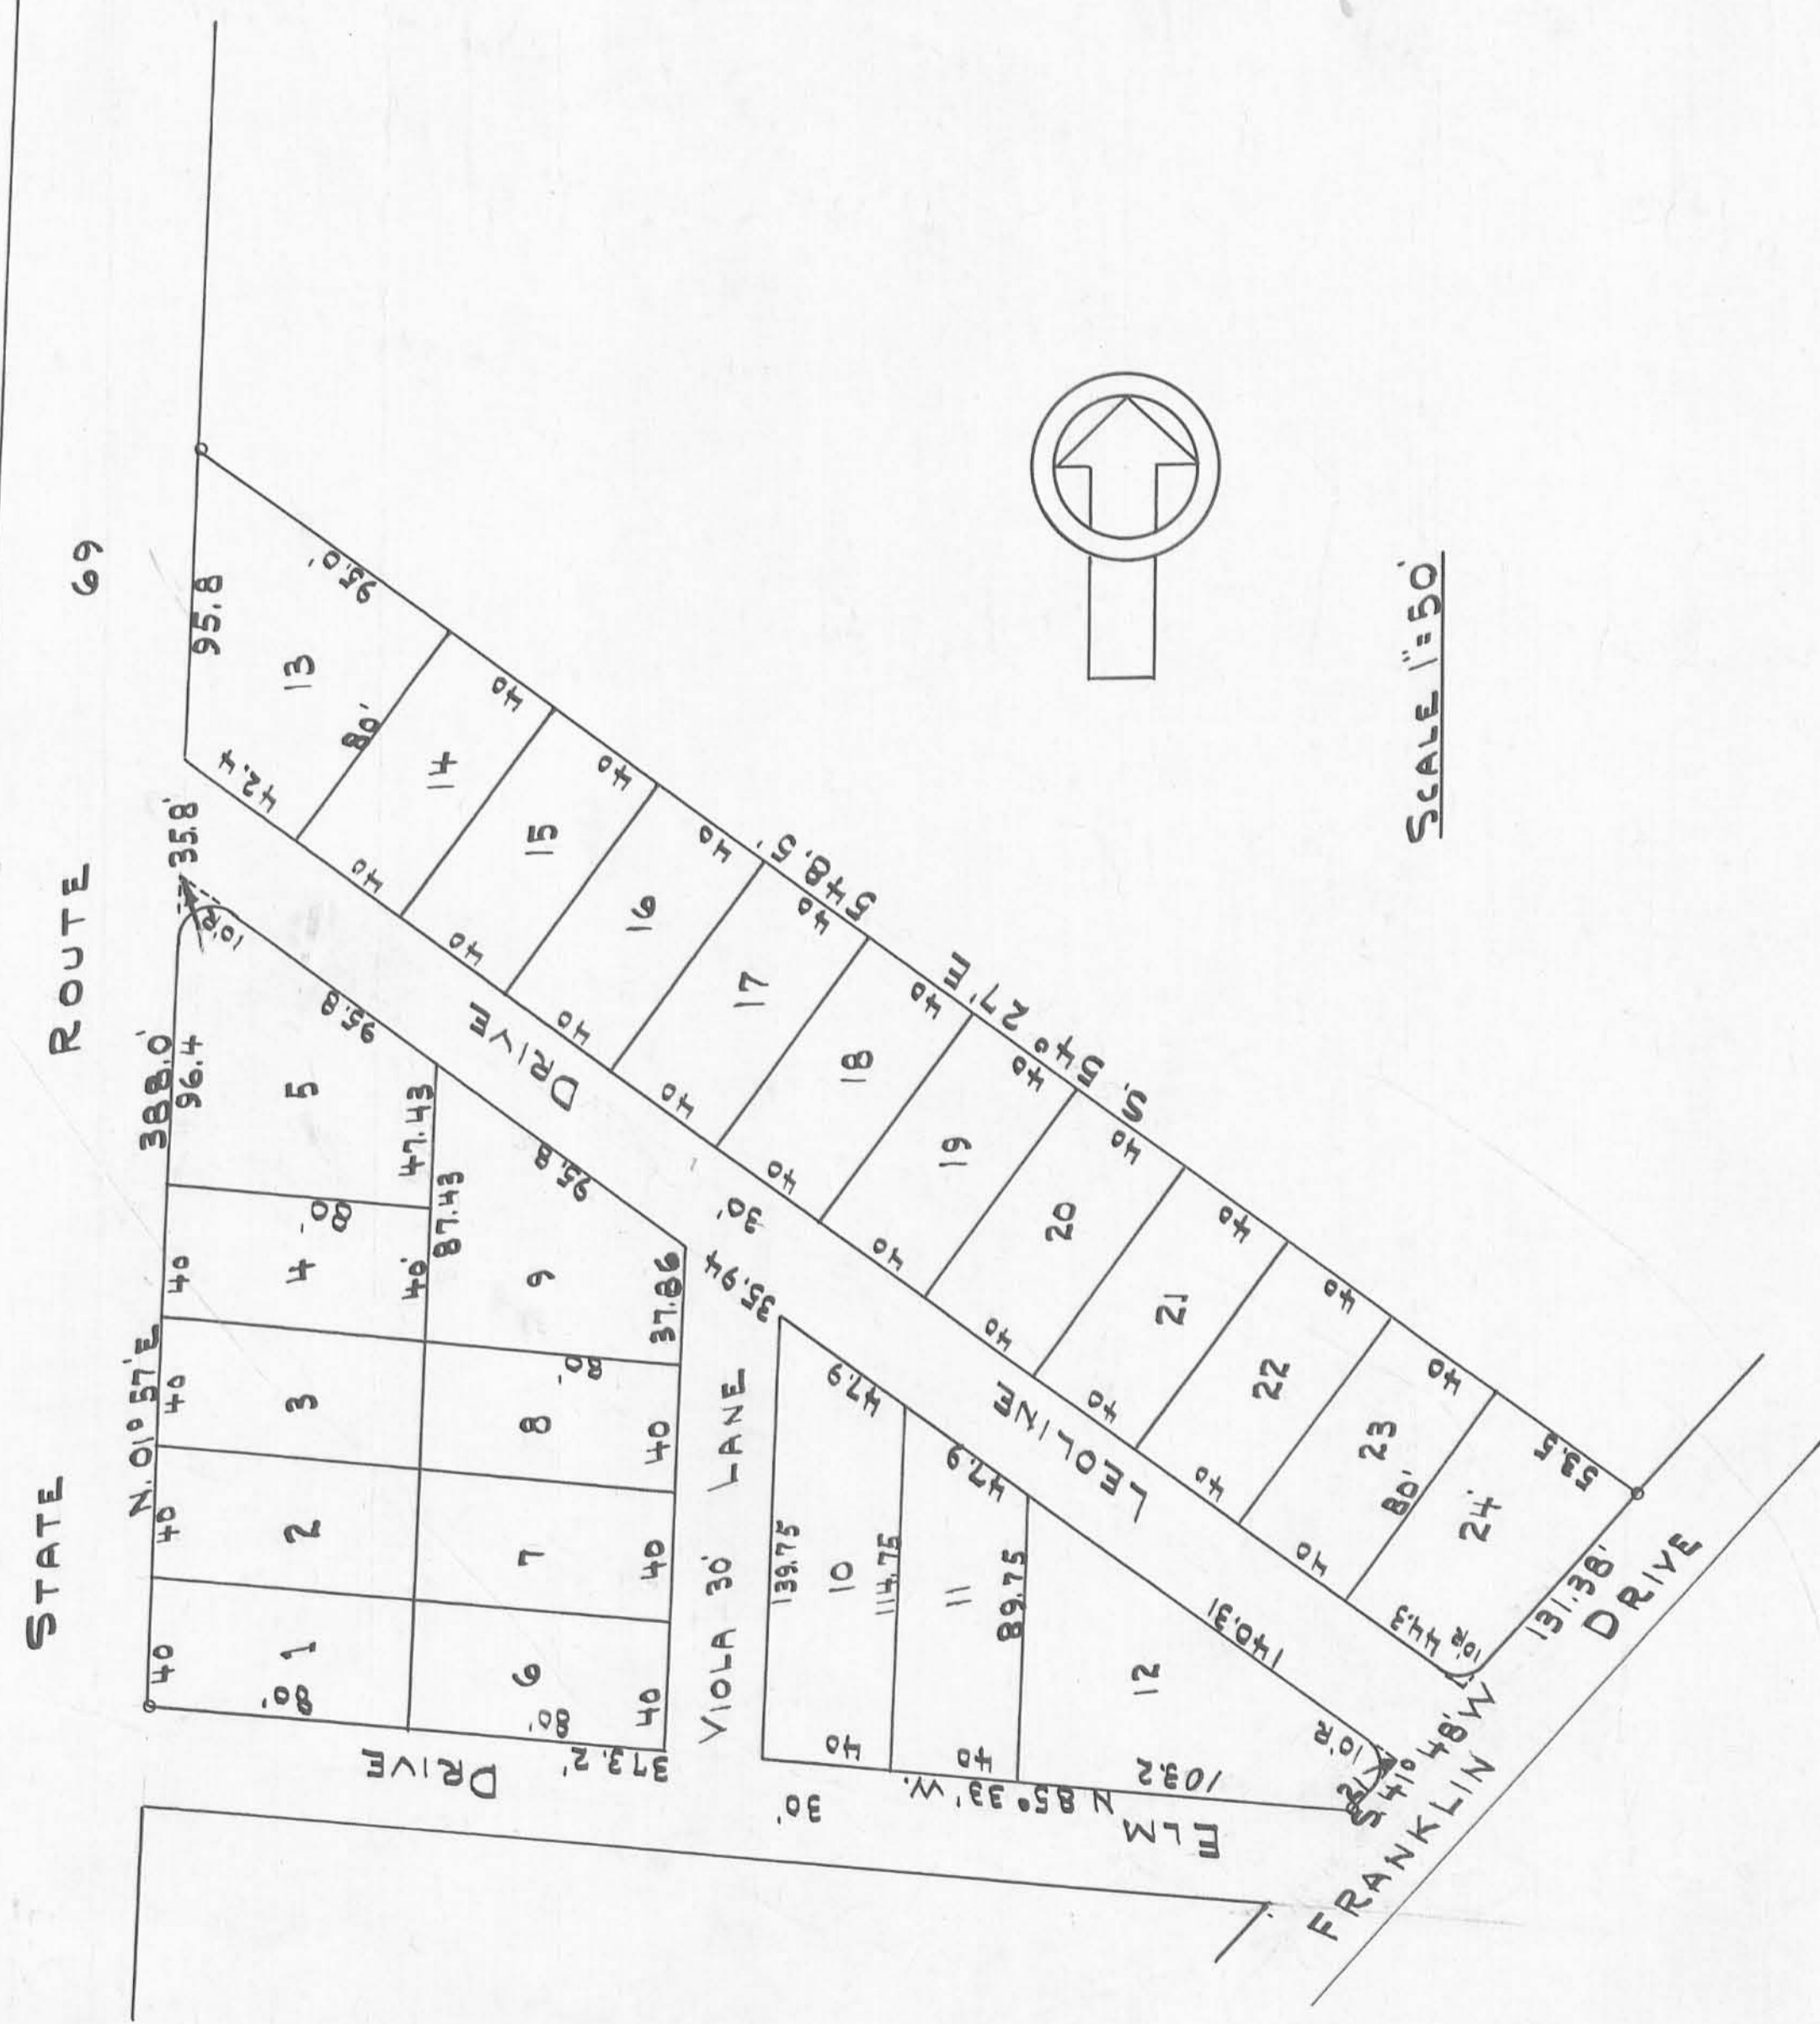

SCALE 1"=50'

DESCRIPTION.

INDIAN LAKE WEST SIDE SUB-DIVISION NUMBER 3 IS A PART OF THE NORTHWEST QUARTER OF SECTION 23, TOWNSHIP 6, RANGE 8 STOKES TOWNSHIP, LOGAN COUNTY OHIO AND DESCRIBED AS FOLLOWS: BEGINNING AT THE NORTHEAST CORNER OF STATE ROUTE 69 AND ELM DRIVE IN SAID SECTION AS THE SAME IS RECORDED IN PLAT C VOLUME 3 PAGE 59 IN THE OFFICE OF THE LOGAN COUNTY RECORDER AND KNOWN AS INDIAN LAKE WEST SIDE SUB-DIVISION NO. 1; THENCE N. 01° 57' E. ALONG THE EAST LINE OF STATE ROUTE 69 388 FEET TO AN IRON PIPE; THENCE S. 54° 27' E. 548.5 FEET TO THE WEST LINE OF FRANKLIN DRIVE; THENCE S. 41° 48' W. ALONG THE SAID WEST LINE OF SAID FRANKLIN DRIVE 131.38 FEET TO THE NORTH LINE OF ELM DRIVE; THENCE N. 85° 33' W. ALONG SAID NORTH LINE 373.2 FEET TO THE PLACE OF BEGINNING AND CONTAINING 2.482 ACRES OF LAND, BE IT THE SAME, MORE OR LESS.

CERTIFICATE

I HEREBY CERTIFY THE ABOVE PLAT TO BE TRUE AND CORRECT AS SURVEYED BY ME SEPT. 29, 1949. STAKES WERE PLACED AT EACH LOT CORNER.

Donald R. Keyser
PROFESSIONAL SURVEYOR 3312
1807 MILTON AVE. LIMA, OHIO.

WE, THE UNDERSIGNED, BEING THE SOLE OWNERS OF THE ABOVE DESCRIBED PREMISES, HEREBY DEDICATE THE STREETS AS SHOWN TO THE PUBLIC FOR THEIR USE FOREVER.

WITNESS *F. P. Moore* SIGNED THIS 15 DAY OF Oct. 1949 *Leoline H. Cook*

WITNESS *H. E. Speer*

ACKNOWLEDGEMENT

LOGAN COUNTY, OHIO

BEFORE ME, A NOTARY PUBLIC IN AND FOR SAID COUNTY AND STATE DID PERSONALLY APPEAR *Leoline H. Cook* AND ACKNOWLEDGE THE SIGNING OF THIS DOCUMENT TO BE HER. FREE ACT AND DEED. IN TESTIMONY WHEREOF I HAVE AFFIXED MY HAND AND NOTARIAL SEAL THIS 15 DAY OF Oct. 1949.

MY COMMISSION EXPIRES *March 7th 1950*

F. P. Moore
Notary Public, Logan County, Ohio
My Commission Expires March 7, 1950

APPROVAL & ACCEPTANCE

BEING THE DULY ELECTED OFFICERS OF LOGAN COUNTY, OHIO, WE HEREBY APPROVE AND ACCEPT THIS PLAT FOR THE PUBLIC. SIGNED THIS 17 DAY OF Oct. 1949

E. K. Cole
LOGAN COUNTY ENGINEER

F. E. McWhorter
COMMISSIONER

J. M. Hartsell
COMMISSIONER

Paul O. Bittel
COMMISSIONER.

FILED FOR TRANSFER THIS 17 DAY OF October 1949 *Leoline H. Cook*

FILED FOR RECORD IN THE OFFICE OF THE LOGAN COUNTY RECORDER AT 10:24 AM THIS 17 DAY OF October 1949 AND RECORDED IN PLAT C VOLUME 3 PAGE 65. FEE 750

Paul O. Bittel
LOGAN COUNTY RECORDER.