
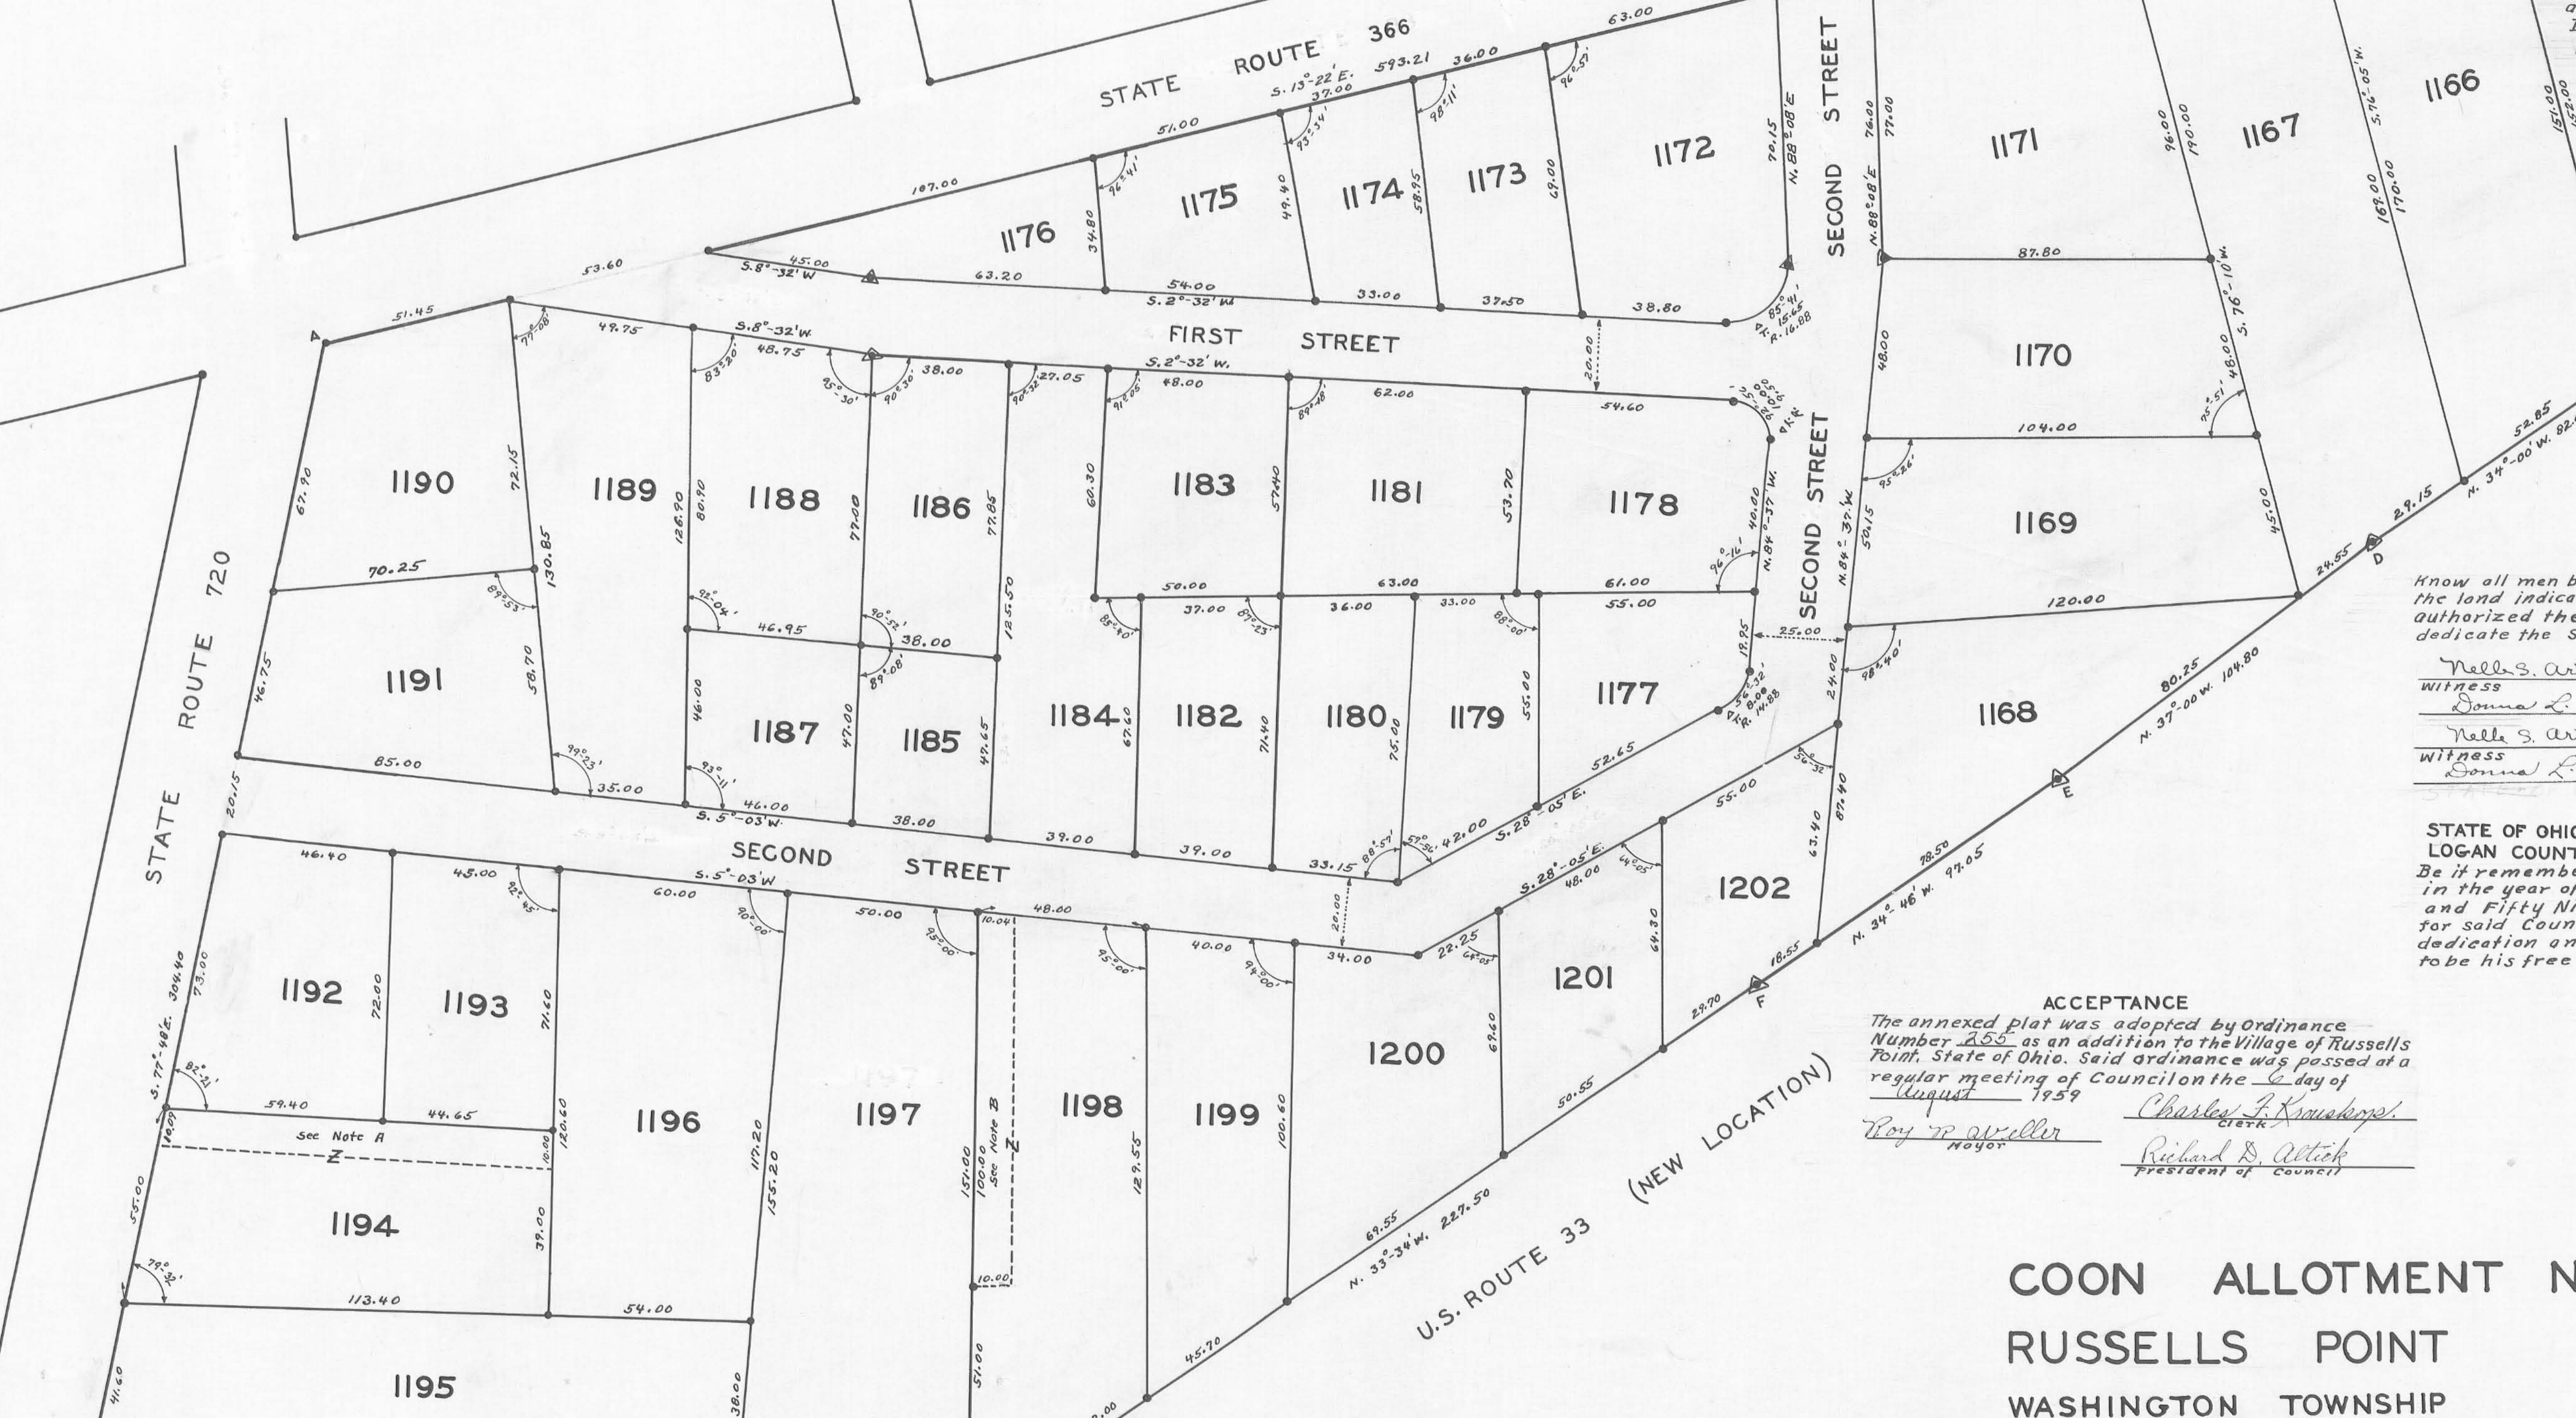


TRANSFERRED
DATE August 7, 1959 *Chas. H. Chamberlain*
COUNTY AUDITOR

153445
RECEIVED FOR RECORD *Aug 7th* 1959
RECORDED IN PLAT BOOK *4* VOLUME *D* PAGE *59*
Rowena L. Strayer
COUNTY RECORDER

SURVEYORS CERTIFICATE
The accompanying plat represents a subdivision of land in the Township of Washington and in the Village of Russells Point County of Logan State of Ohio. The tract has an area of 3.58 acres in lots and 0.45 acre in streets making a total of 4.03 acres.
I hereby certify that the accompanying plat is a correct representation of COON ALLOTMENT, NO. ONE
Foster F. Wright
Registered Surveyor No 1673

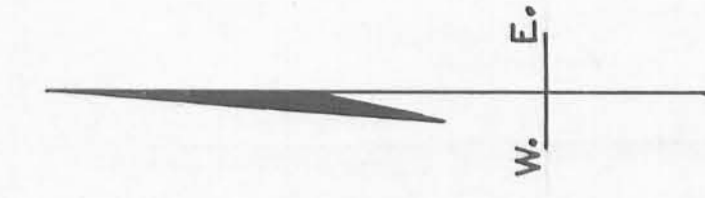

DEDICATION
Know all men by these presents that the proprietor of the land indicated on the accompanying plat has authorized the platting of the same and does hereby dedicate the streets to the public use forever.

Nelle S. Arthur
Witness
Donna L. Miller
Nelle S. Arthur
Witness
Donna L. Miller

STATE OF OHIO
LOGAN COUNTY SS
Be it remembered that on this 27th day of July in the year of our Lord One Thousand Nine Hundred and Fifty Nine before me, a Notary Public in and for said County came the grantors in the foregoing dedication and acknowledged the signing thereof to be his free and voluntary act.

Howard Spritzer
Notary Public
July 16, 1962
My Commission expires

ACCEPTANCE
The annexed plat was adopted by ordinance Number 255 as an addition to the Village of Russells Point, State of Ohio. Said ordinance was passed at a regular meeting of Council on the 6 day of August 1959.
Ray W. Miller Mayor
Charles F. Koushops Clerk
Richard D. Altick President of Council

**COON ALLOTMENT NUMBER ONE
RUSSELLS POINT OHIO
WASHINGTON TOWNSHIP LOGAN COUNTY**

SECTION 36 TOWN 6 S. RANGE 8 E.

JULY 1959
SCALE 1"=25'
0 25 50

• INDICATES IRONS
▲ IRONS & SMALL ANGLES

AREA ABCDEFGHA 175517 SQ. FT.
4.03 ACRES

Note A Ten foot right of way to be used by lots 1192-1193-1194-1196
Note B Ten foot right of way to be used by lots 1197-1198

