

APPROVED
 DATE 11-2-63
 LIBERTY TOWNSHIP ZONING BOARD
 CHAIRMAN



APPROVED
 DATE 11/30/63
Chester R. Hurty
 COUNTY ENGINEER

SURVEYORS CERTIFICATE

The accompanying plat represents a subdivision of land in the Township of Liberty, County of Logan, State of Ohio in Sections 36 Town 5 Range 13. I hereby certify that the accompanying Plat is a correct representation of TANGLEWOOD OAKS ALLOTMENT

Foster F. Wright
 Registered Surveyor Number 1673

APPROVED
 DATE 11/30/63
Justin A. Cole
William A. Fox
L. Everett Brantner
 COUNTY COMMISSIONERS

APPROVED
 DATE 30 Nov 63 Douglas W. Beach, MD
Health Commissioner
 LOGAN COUNTY HEALTH BOARD


TRANSFERRED
 DATE December 3, 1963
Shirley H. Chamberlain
 COUNTY AUDITOR

170279
 RECEIVED FOR RECORD Dec 3rd 1963 @ 11:05
 RECORDED IN PLAT BOOK 4D VOL. PAGE 97
Roscoe L. Strayer
 COUNTY RECORDER

This acceptance is executed with the following conditions:
 The streets will not be maintained at public expense until such time as they are constructed, by the owners, to the standards required for county roads, and accepted for maintenance.

THE WITHIN STREETS ARE HEREBY APPROVED AND ACCEPTED THIS 18th DAY OF November 1969
Chester R. Hurty
 Logan County Engineer

TANGLEWOOD OAKS ALLOTMENT
 LIBERTY TOWNSHIP
 LOGAN COUNTY OHIO
 SECTION 36 TOWN 5 RANGE 13
 DECEMBER 1961
 0' 50' 100' 1"=50'

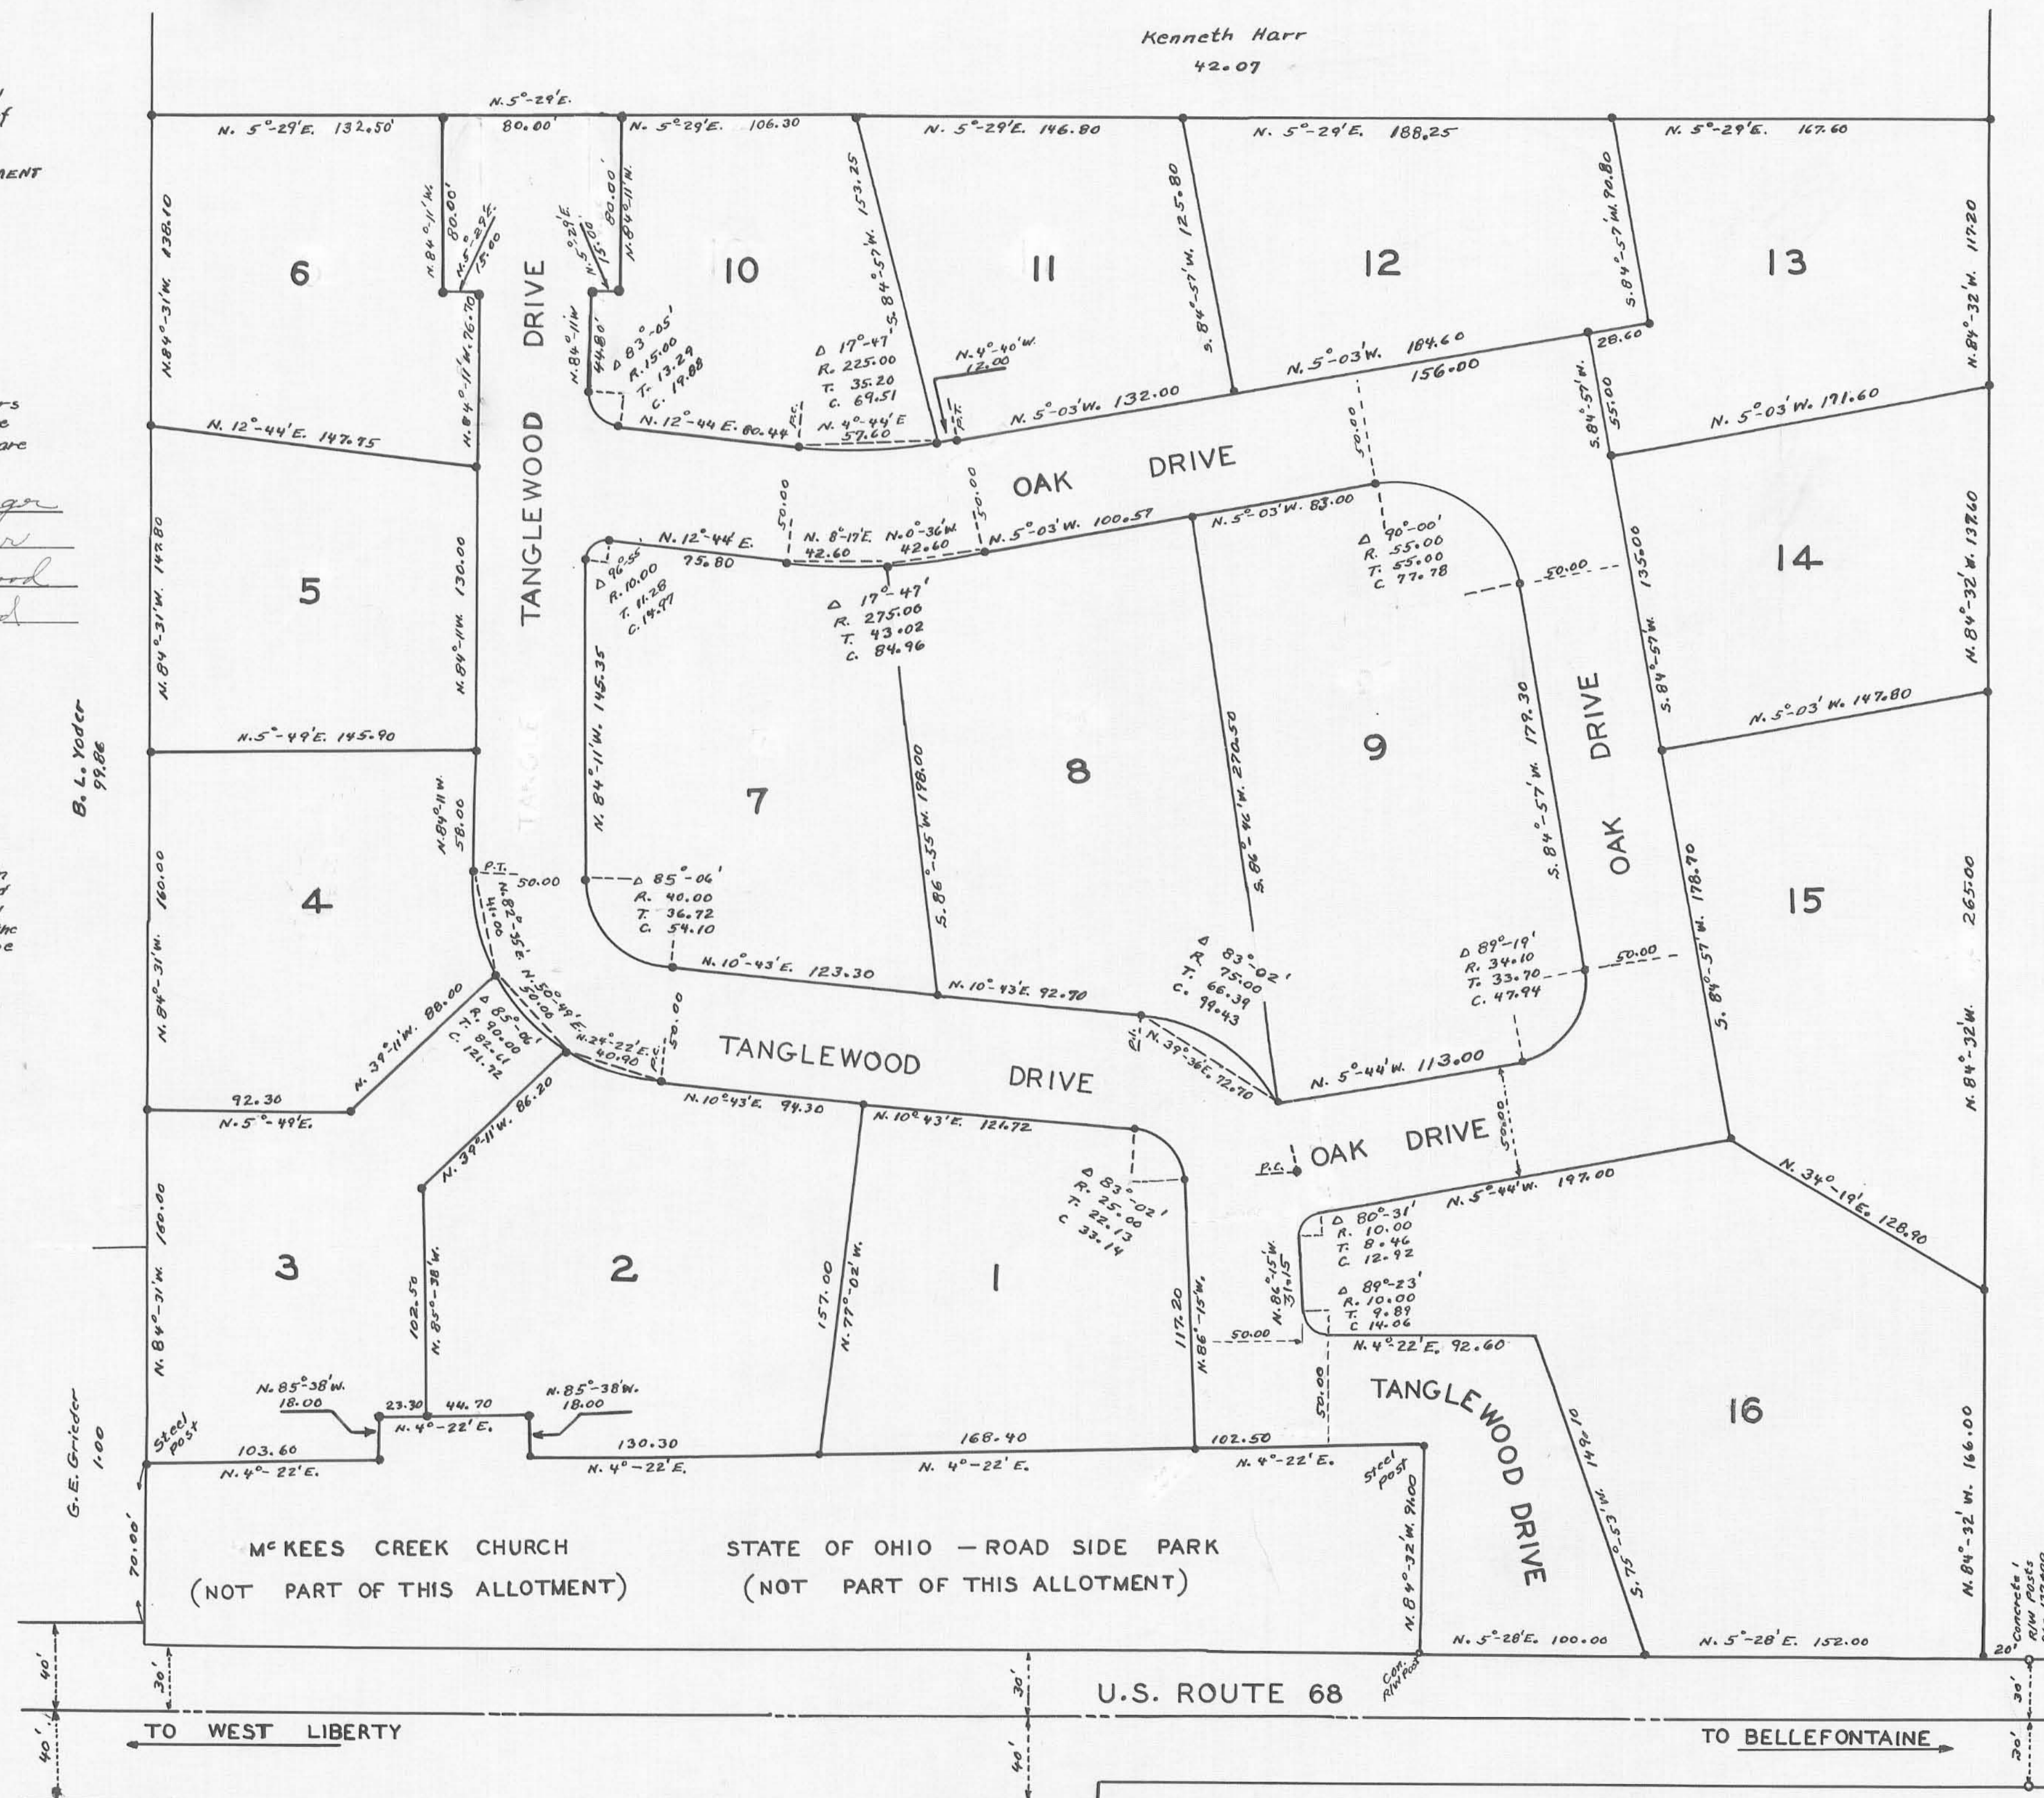

DEDICATION

Know all men by these presents that the proprietors of the land indicated on the accompanying Plat have authorized the laying out of the same. All streets are dedicated for public use.

David C. Gilbert witness
George Pusley witness
Donis H. Harschbarger
General Harschbarger
Harriet B. Lockwood
Reta Lockwood

STATE OF OHIO
 COUNTY OF LOGAN SS:-

Be it remembered that on the 3 day of December in the year of our Lord One Thousand Nine Hundred and Sixty Three before me a Notary Public in and for said County came the above shown proprietors as shown in the Dedication and acknowledged the signing thereof to be their voluntary act.

My term expires _____
George Pusley
 Notary Public
 Logan County Ohio

THE 16 LOTS HAVE AN AREA OF 9.82 ACRES
 THE STREETS HAVE AN AREA OF 2.15 ACRES
 11.97 ACRES

THIS TRACING TO BE FILED WITH THE LOGAN COUNTY ENGINEER, FILE J-134.

● INDICATES IRONS

FILE FW-422

