

SURVEYORS CERTIFICATE

The accompanying Plat represents a subdivision of land in the Township of Stokes, County of Logan, State of Ohio, and being in V.M.S. 12276. I hereby certify that the accompanying PLAT is a correct representation of COOPER ALLOTMENT. The six lots have an area of 2.08 Acres. The Private drive has an area of 0.18 of one acre. Total in the Allotment 2.26 Acres.

Foster P. Wright
Registered Surveyor No. 1673

STATE OF OHIO COUNTY OF LOGAN SS:


Be it remembered that on the 10th day of SEPT in the year of our Lord One Thousand Nine Hundred and Sixty Two before me a Notary Public in and for said County came the above shown proprietor as shown in the Dedication and acknowledged the signing thereof to be their voluntary act.

Robert R. Kerne
Notary Public
STATE OF OHIO
My Term Expires April 3, 1968

DEDICATION

Know all men by these presents that the proprietor of the land indicated on the accompanying plat have authorized the laying out of the same. The Street Shown are for adjacent Lots.

Witness Anderson L. Geeslin Kenneth C. Cooper
William F. Hayes Steven L. Cooper

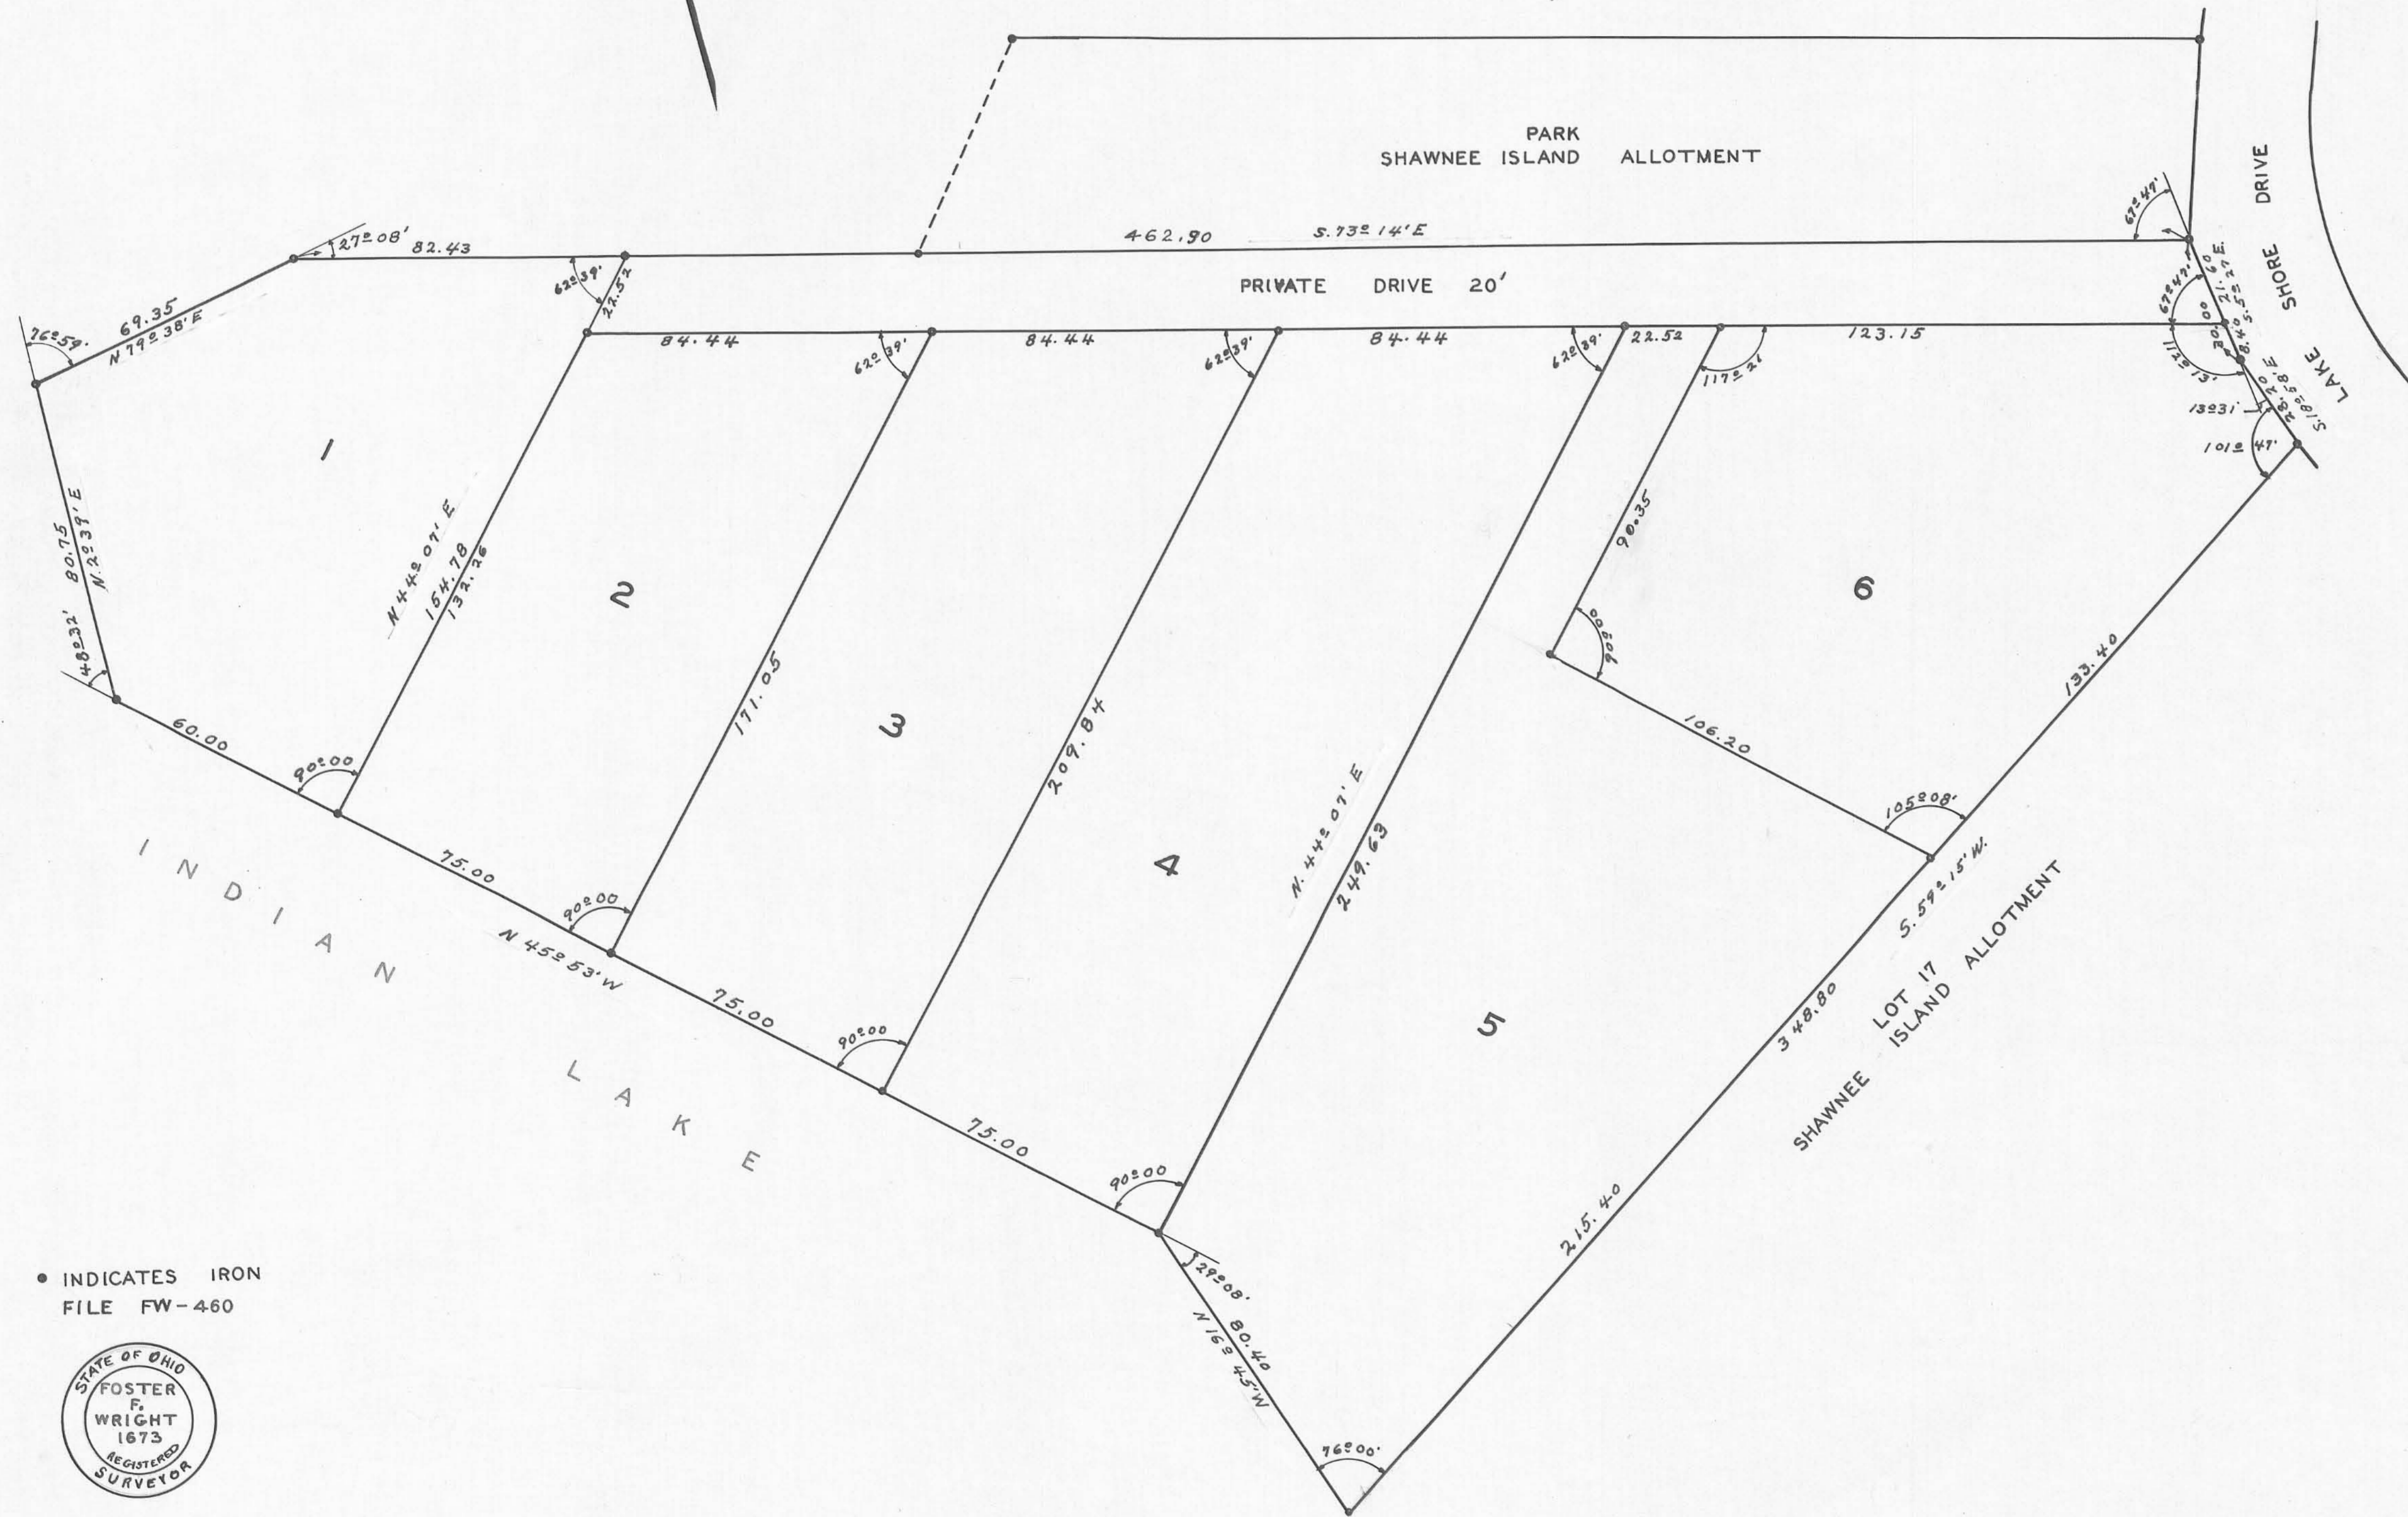

APPROVED
DATE April 10, 1964
Chester P. Hartz
COUNTY ENGINEER

APPROVED
DATE April 11, 1964
William W. Fox
Forest D. Hancock
Fred A. Cole
COUNTY COMMISSIONERS


APPROVED
DATE 6 April 64
W. E. Jones
OHIO DEPARTMENT OF HEALTH

TRANSFERRED
DATE April 13, 1964
Chas H. Chamberlain
COUNTY AUDITOR

172211
RECEIVED FOR RECORD April 13th 1964 2:42 P.M.
RECORDED IN PLAT BOOK 4D PAGE 101
Rowena L. Strayer
COUNTY RECORDER

COOPER ALLOTMENT
STOKES TOWNSHIP
LOGAN COUNTY OHIO
V.M.S. 12276

SEPTEMBER 1962 1"=25'

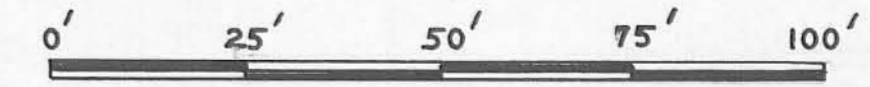

• INDICATES IRON FILE FW-460



This tracing to be filed with Logan County Engineer