

**SURVEYOR'S CERTIFICATE**

The accompanying plat represents a subdivision of land in the Village of Quincy, Miami Township, Logan County, Ohio and being part of Section 23, T-3, R-13 of the Between the Miami Rivers Survey. The tract has an area of 1.53 acres in lots and 0.33 acre in streets, making a total of 1.86 acres. The dimensions are indicated in Feet and decimals of a Foot.  
I hereby certify that the accompanying plat is a correct representation of MERGER ADDITION.

Dan E. Dodson  
Dan E. Dodson  
Surveyor in Training

E. K. Lore  
Approved by  
E. K. Lore  
Registered Surveyor  
No. 821

**DEDICATION**

Know all men by these presents that Murlie Douglas Mercer proprietor of the land indicated on the accompanying plat has authorized the platting of the same and does hereby dedicate the streets to the public use forever.

Randell Larson  
Witness

Shirlee A. Wilson  
Witness

Murlie Douglas Mercer

STATE OF California  
City and County of San Francisco SS

Be it remembered that on this 15<sup>th</sup> day of September in the year of our Lord One Thousand Nine Hundred and Fifty Four, before me, a Notary Public in and for said County, came Murlie Douglas Mercer grantor in the foregoing dedication and acknowledged the signing thereof to be her free and voluntary act.

Agnes Westra  
Notary Public  
October 25, 1956  
My Commission expires

**COUNTY ENGINEER'S OFFICE**

Approved this 19<sup>th</sup> day of November 1954.

E. K. Lore  
Logan County Engineer

**ACCEPTANCE**

The annexed plat was adopted by Ordinance Number 283 as an addition to the Village of Quincy, said Ordinance was passed at a regular meeting of the Village Council on the 2<sup>nd</sup> day of November 1954.

D. F. Davis  
Mayor

C. J. Myers  
Clerk

J. Lewis Plank  
President of Council

**AUDITOR'S OFFICE**

The within lots transferred this 19 day of November 1954.

Thomas J. Longbrake  
Auditor of Logan County


135897

**RECORDER'S OFFICE**

Received for record at 10:55 o'clock A.M. on this 19<sup>th</sup> day of November 1954.

Recorded in Plat Book D, Volume 4, Page 1.

Rosanna L. Strayer  
Recorder of Logan County

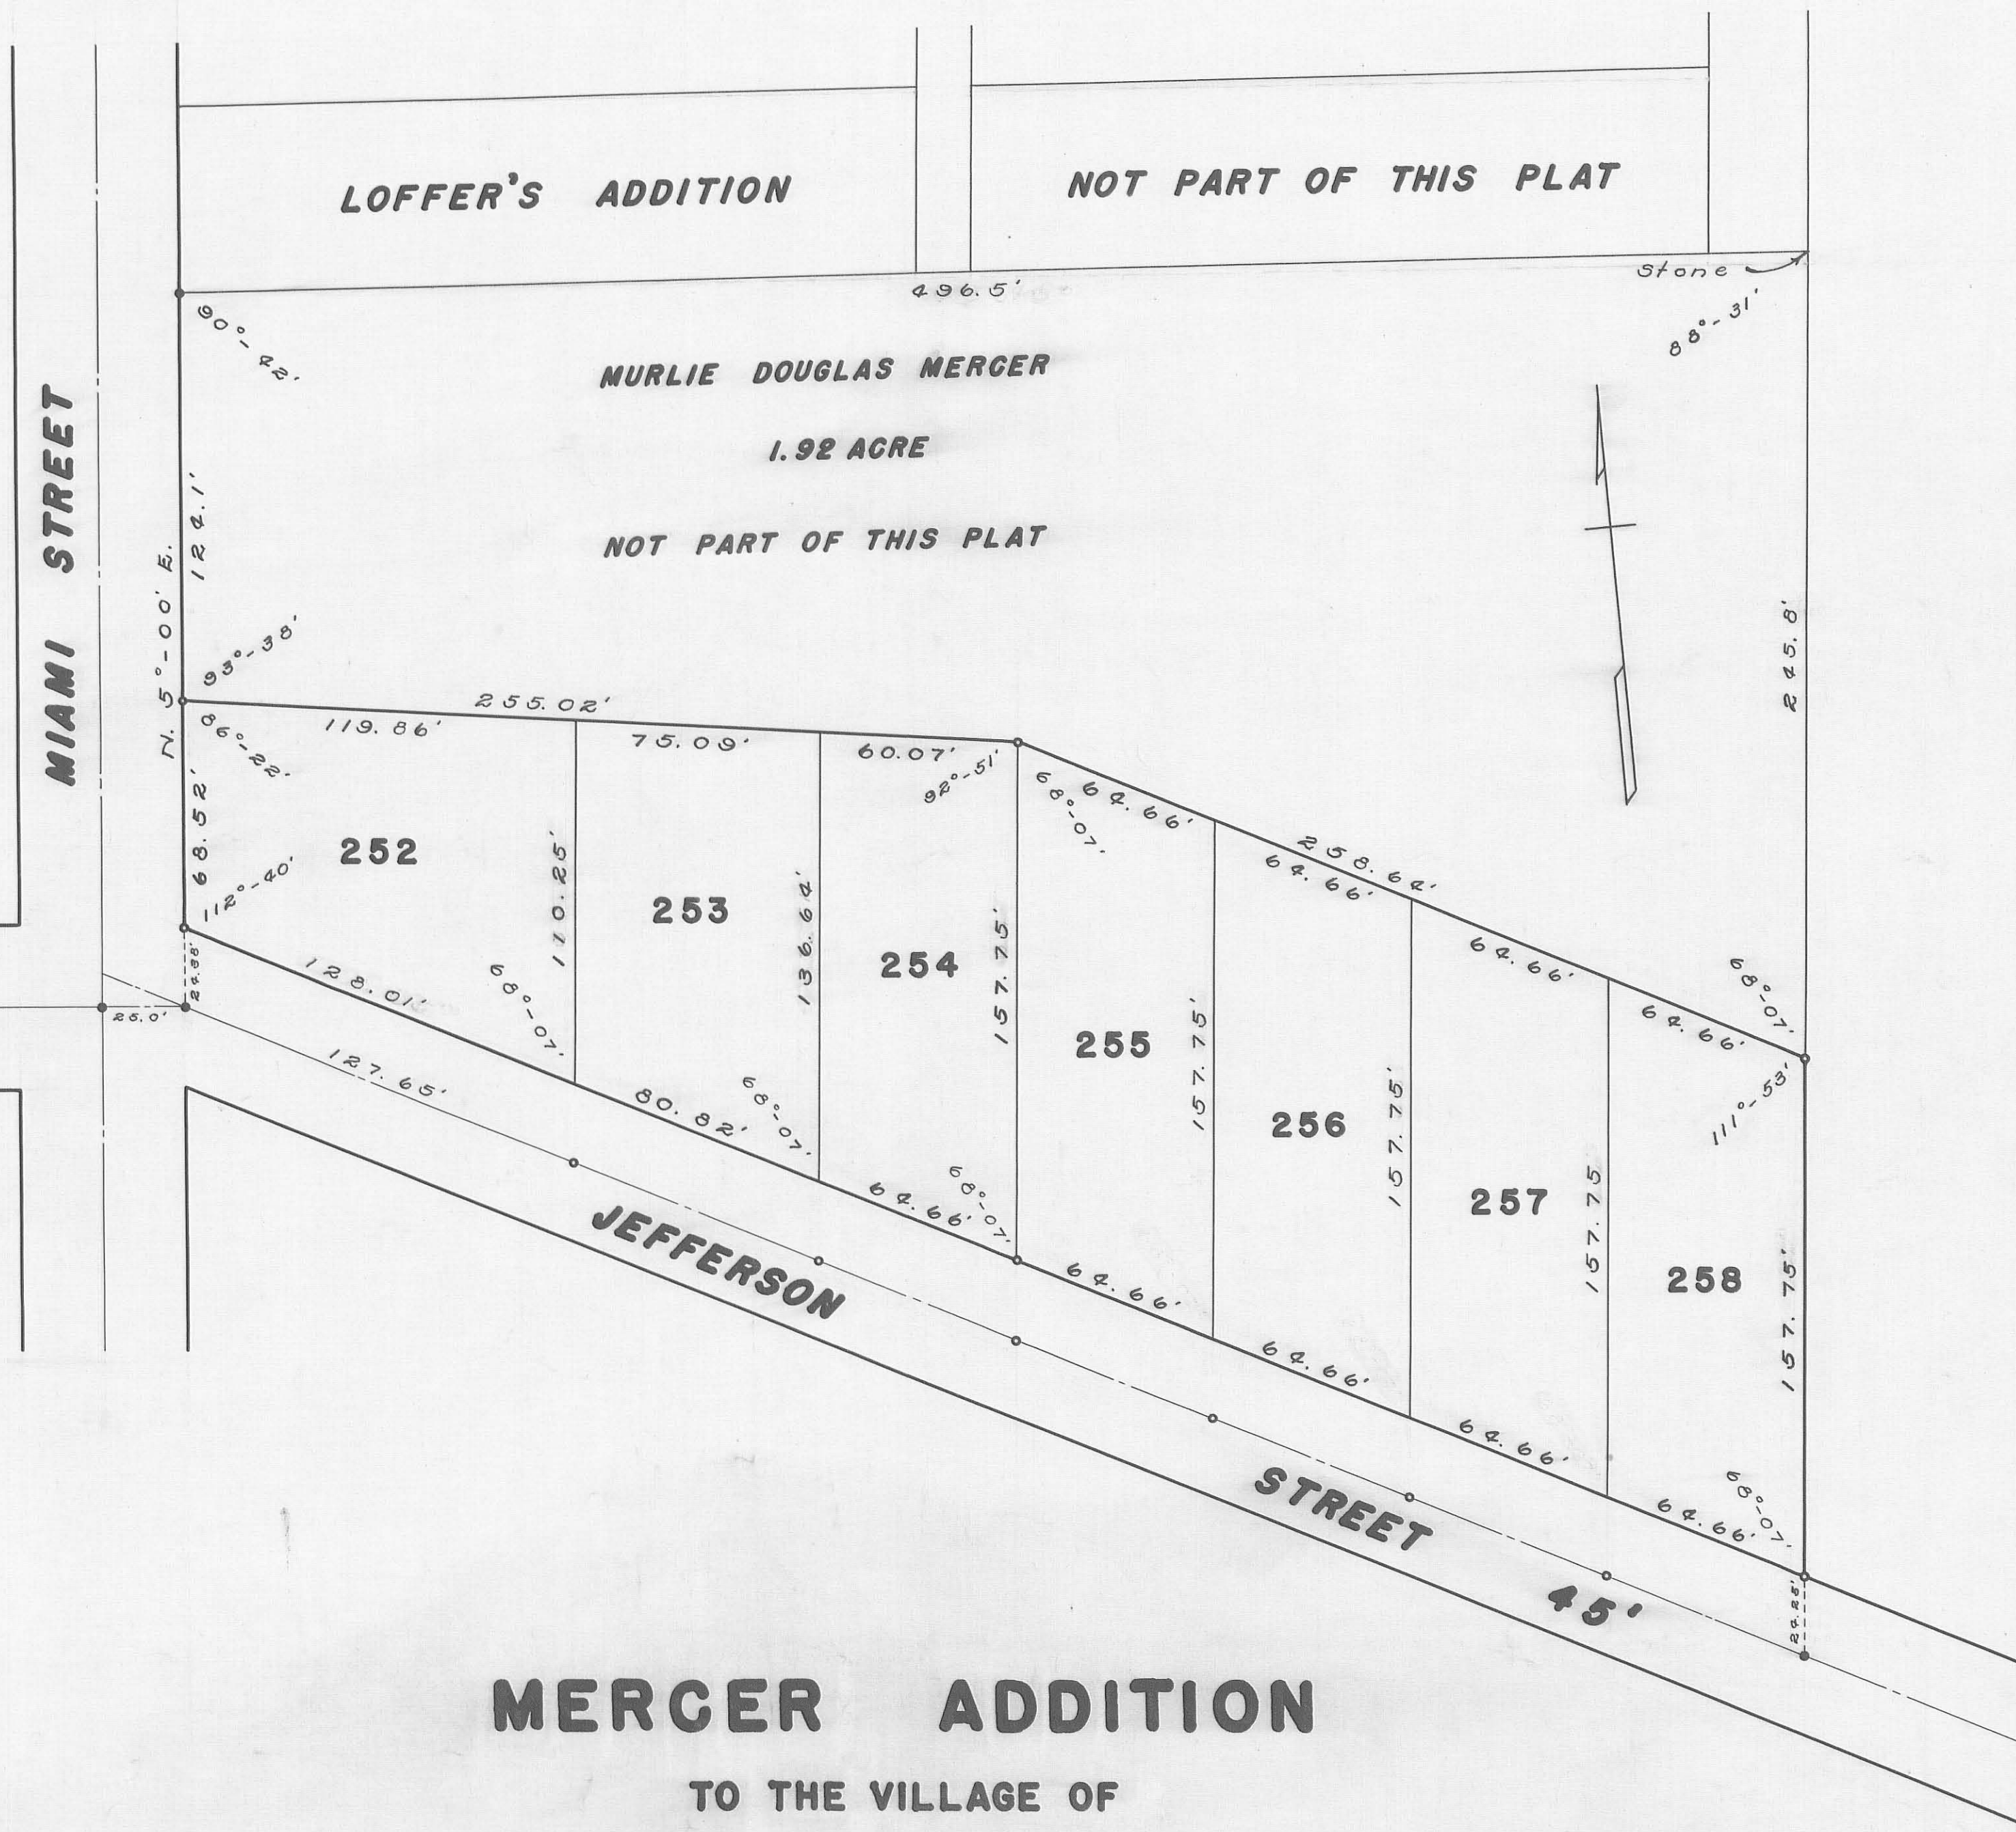

**MERGER ADDITION**

TO THE VILLAGE OF

**QUINCY**

MIAMI TOWNSHIP LOGAN COUNTY, OHIO

SECTION 23 T-3 R-13 B.M.R.S.

SCALE 1" = 40'

1954

COUNTY  
3138  
INDEX NO.  
INDEXED ON MAP

• = Iron Pins Set  
• = Iron Pins Found  
2" x 2" x 18" wooden stakes  
placed at each lot corner