

SURVEYOR'S CERTIFICATE

The accompanying plat represents a subdivision of land in Virginia Military Surveys 3317 and 2873, Lake Township, Logan County, Ohio. The tract has an area of 18 1/2 acres in lots and 2.64 acres in roads making a total of 17.76 acres. There are 7.53 acres in V.M.S. 3317 and 10.23 acres in V.M.S. 2873. Road widths are as indicated. * indicates 90° iron pins set. All measurements on curves are chord distances. All measurements are in feet and tenths of feet. I hereby certify that the accompanying plat is a correct representation of WOODLAND, as surveyed July, 1956.



Dan R. Dodson
Dan R. Dodson
Registered Surveyor
No. 4870

**STATE OF OHIO
COUNTY OF LOGAN SS**

Be it remembered that on this the 10th day of August in the year of our Lord One Thousand Nine Hundred and Fifty six, before me a notary public in and for said County, personally came John B. Traul and Thelma Traul, grantors in the foregoing dedication, who acknowledged the signing thereof to be their free and voluntary act and deed.

My Commission Expires May 4, 1958
Richard B. Hines
Notary Public, State of Ohio

Richard B. Hines
Notary Public

My Commission Expires



ENGINEER'S OFFICE

Approved this 13th day of August 1956

H.T. Keller
Logan County Engineer

ACCEPTANCE


The annexed plat is hereby approved and accepted by the Board of County Commissioners at a regular meeting, this 13th day of August 1956.

Hugh Ruckelshaus
Byrd Kennedy
H.Z. Lane
Logan County Commissioners

AUDITOR'S OFFICE

The within lots transferred this 14th day of August 1956.

Harry E. Travis
Logan County Auditor

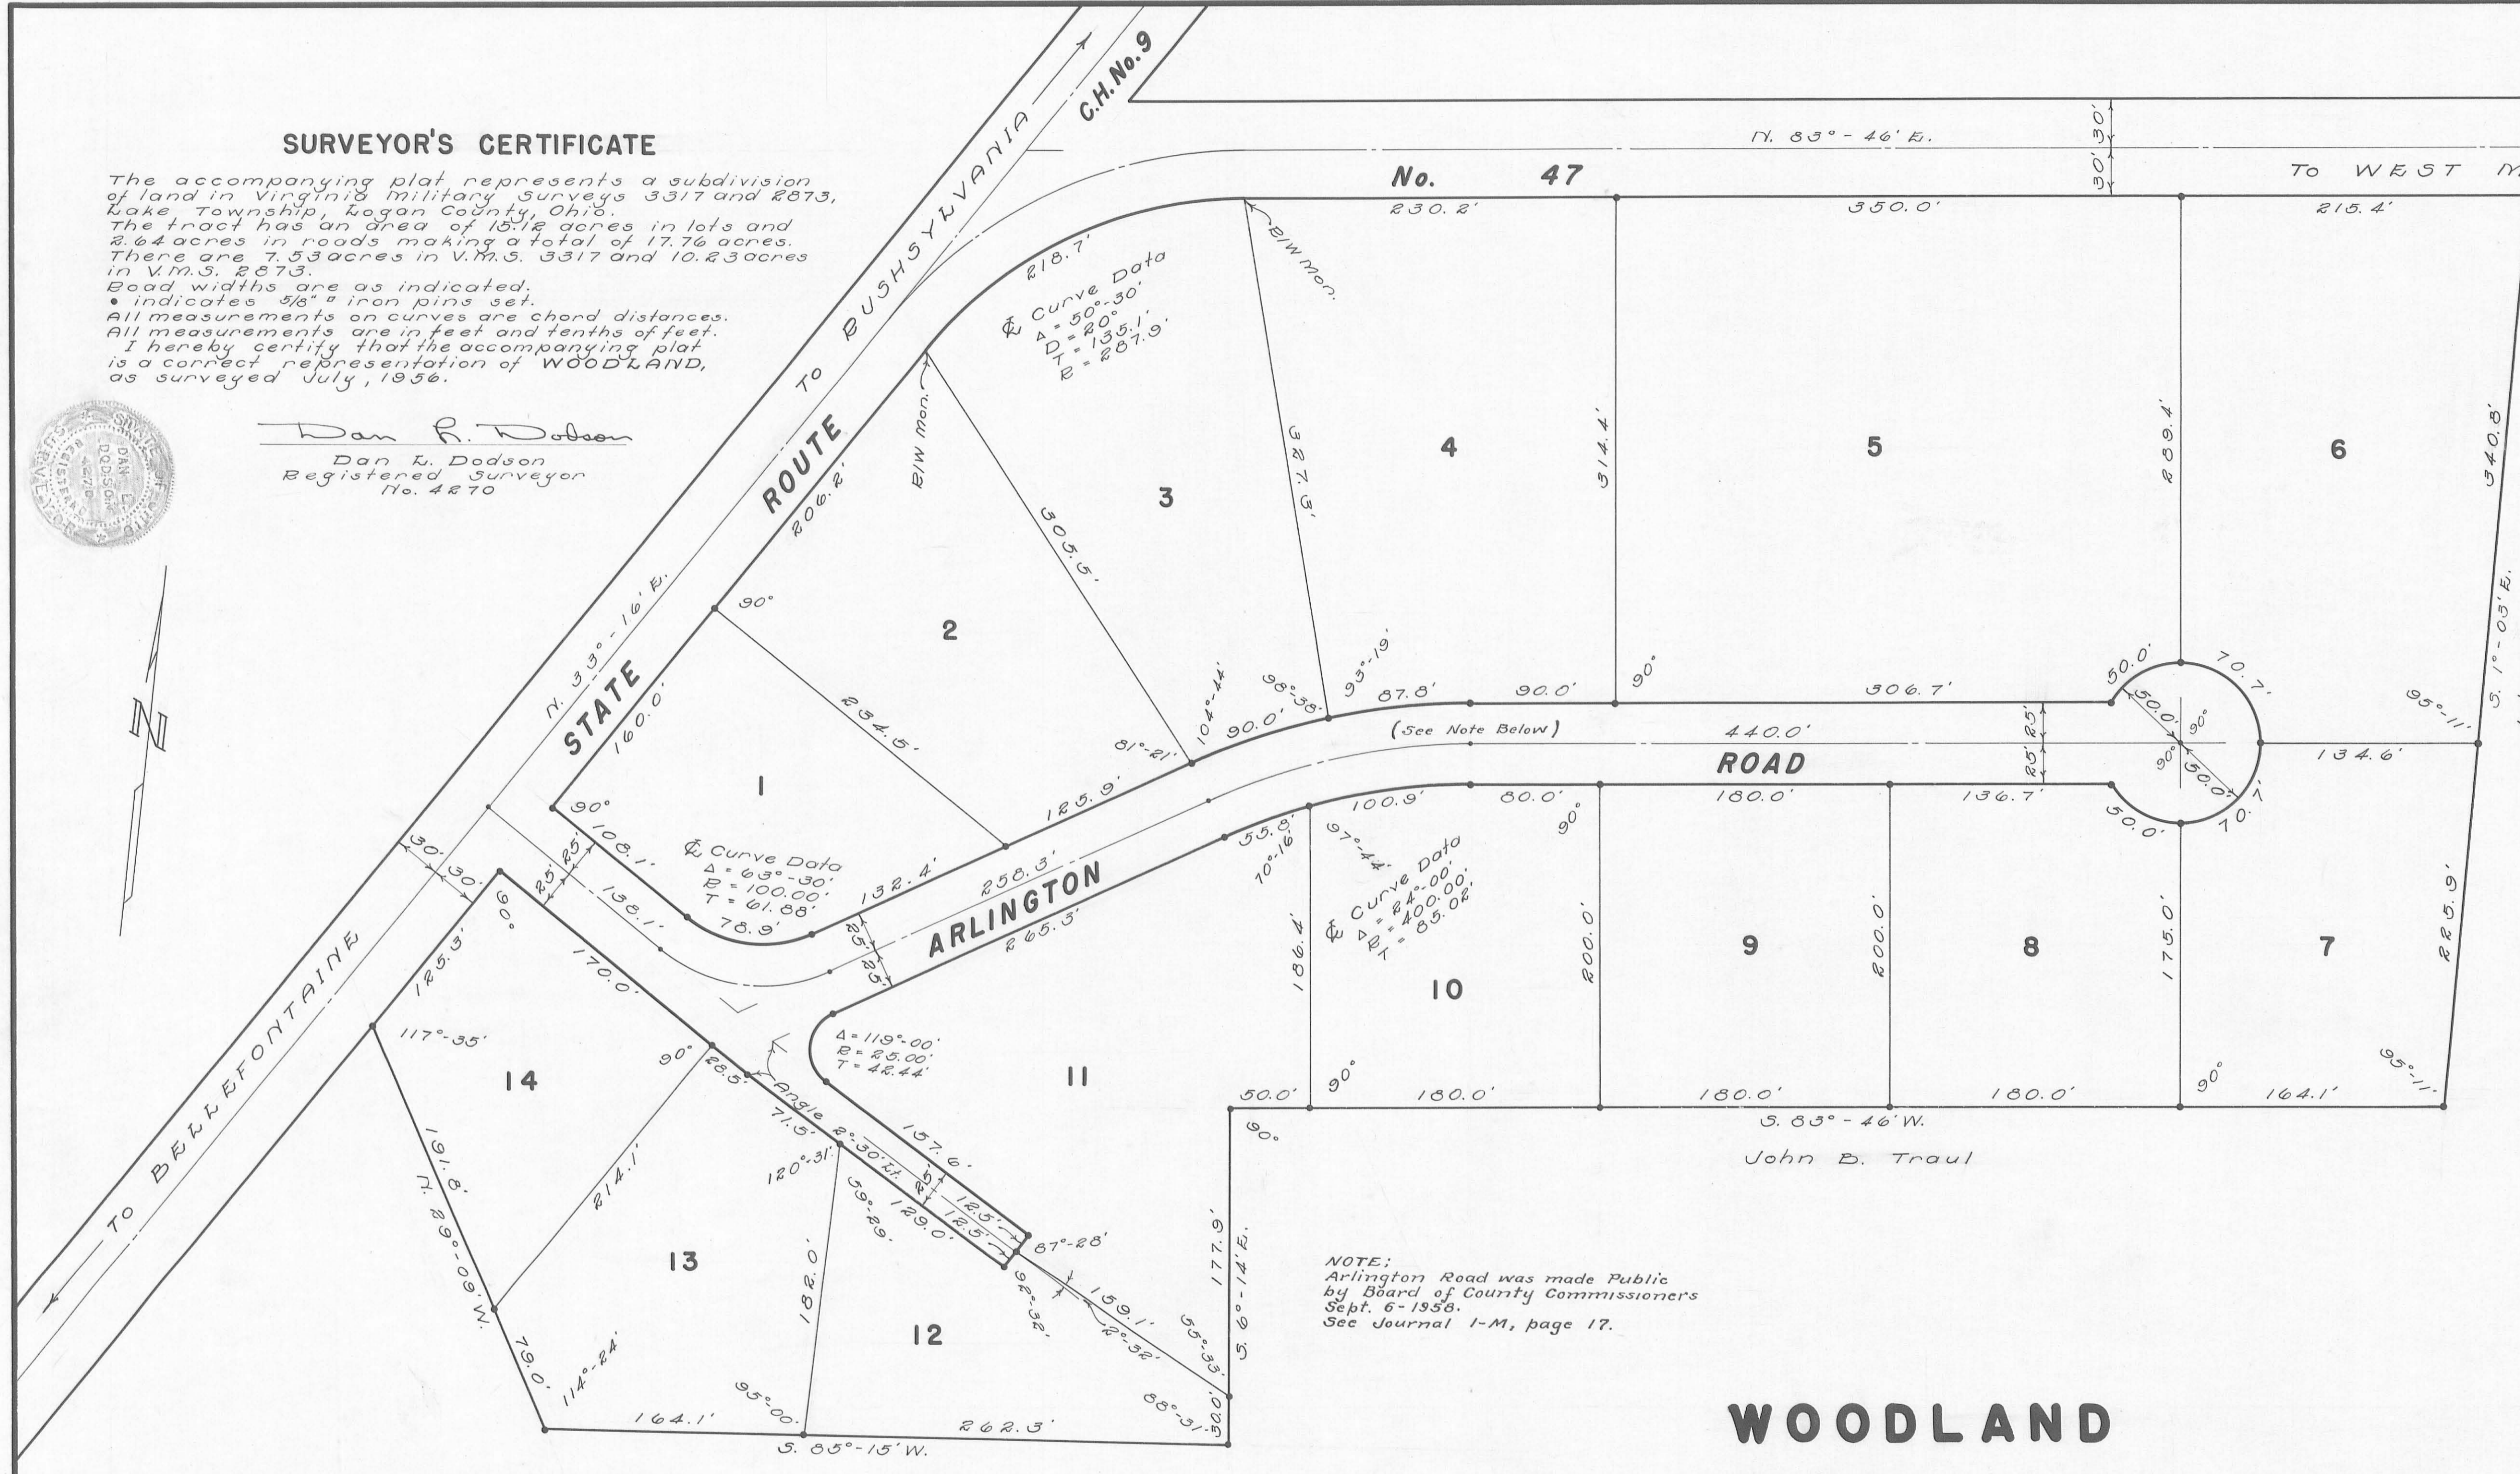


NOTE:
Arlington Road was made Public by Board of County Commissioners Sept. 6-1958. See Journal I-M, page 17.

WOODLAND

A SUBDIVISION OF LAND IN
V.M.S. 3317 V.M.S. 2873
LAKE TOWNSHIP LOGAN COUNTY
OHIO

SCALE 1" = 60'

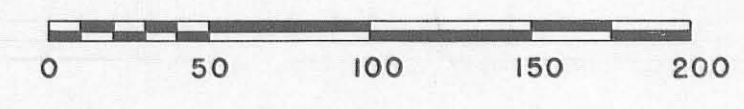

DEDICATION

Know all men by these presents that John B. Traul and Thelma Traul, proprietors of the land indicated on the accompanying plat, have authorized the platting of the same and do hereby dedicate the roads to the lot owners for their use with the exception of that portion of State Route No. 47, within the bounds of the accompanying plat, which is hereby dedicated to the public use forever, said portion containing 1.11 acres.

Richard B. Hines
Jessie B. Fritz
John B. Traul
Thelma Traul

Witness

142988

RECORDER'S OFFICE

Received for record at 3:30 o'clock P.M. on this 14th day of August 1956.
Recorded in Plat Book 4 Volume D Page 29

Dorena L. Strauser
Logan County Recorder