

APPROVED  
DATE 13 JUNE 1964  
Douglas W. Deach, M.D., Health Comm.  
Logan County Health Board

**SURVEYORS CERTIFICATE**

The accompanying plat a subdivision of land in Sec. 8 Town 2 Range 15 Harrison Township Logan County Ohio. The tract has an area of 0.43 of an acre in County Road No. 57. And 0.55 of an acre in Wright Street. And 4.50 acres in Eight Lots making a total of 5.48 acres. The width of County Road and Wright Street are shown on the plat. All measurements are in feet and decimals of feet. Thereby certify that the accompanying plat is a correct representation of Bell Allotment.  
Foster F. Wright  
Registered Surveyor No 1673

**DEDICATION**

Known all men by these presents that the owner of the land indicated on the accompanying plat has authorized the laying out of the same as indicated on the plat and do hereby dedicate the Road and Street to the use of the Public.

John B. Kelly  
John D. Downing  
Witnesses  
Ray Bell  
Louis R. Berry  
Owners  
Donovan L. Klinger  
Gene Bell  
Owners

STATE OF OHIO  
COUNTY OF LOGAN SS:

Be it remembered that on this 31<sup>st</sup> day of March, in the year of our Lord One Thousand Nine Hundred and Sixty four, before me a Notary Public, in and for said County personally came the grantors in the foregoing dedication and acknowledged the signing thereof to be their free voluntary act and deed.

John B. Kelly  
Notary Public  
State of Ohio - Ray Bell  
My Commission Expires



**COUNTY ENGINEERS OFFICE**

Approved this 29<sup>th</sup> Day of March 1965  
Charles R. Kurtz  
Logan County Engineer

**ACCEPTANCE**

The annexed plat was approved and accepted by the Board of County Commissioners at a regular meeting this 29<sup>th</sup> day of March 1965  
Don Downing  
Henry C. Yencil  
William R. Fox  
Logan County Commissioners

**AUDITORS OFFICE**


The with Lots transferred this 29 day of MARCH 1965  
Chas. H. Chamberlain  
Logan County Auditor

**RECORDERS OFFICE**

Received for record at 4:04 o'clock P.M. on this 31<sup>st</sup> day of March 1965 Recorded in Plat Book D Vol. 4 Page 112  
Ruth Boyer  
Logan County Recorder

**HARRISON TOWNSHIP ZONING BOARD**

The annexed plat approved by Harrison Township Zoning Board this      day of      1963  
\_\_\_\_\_  
Chairman

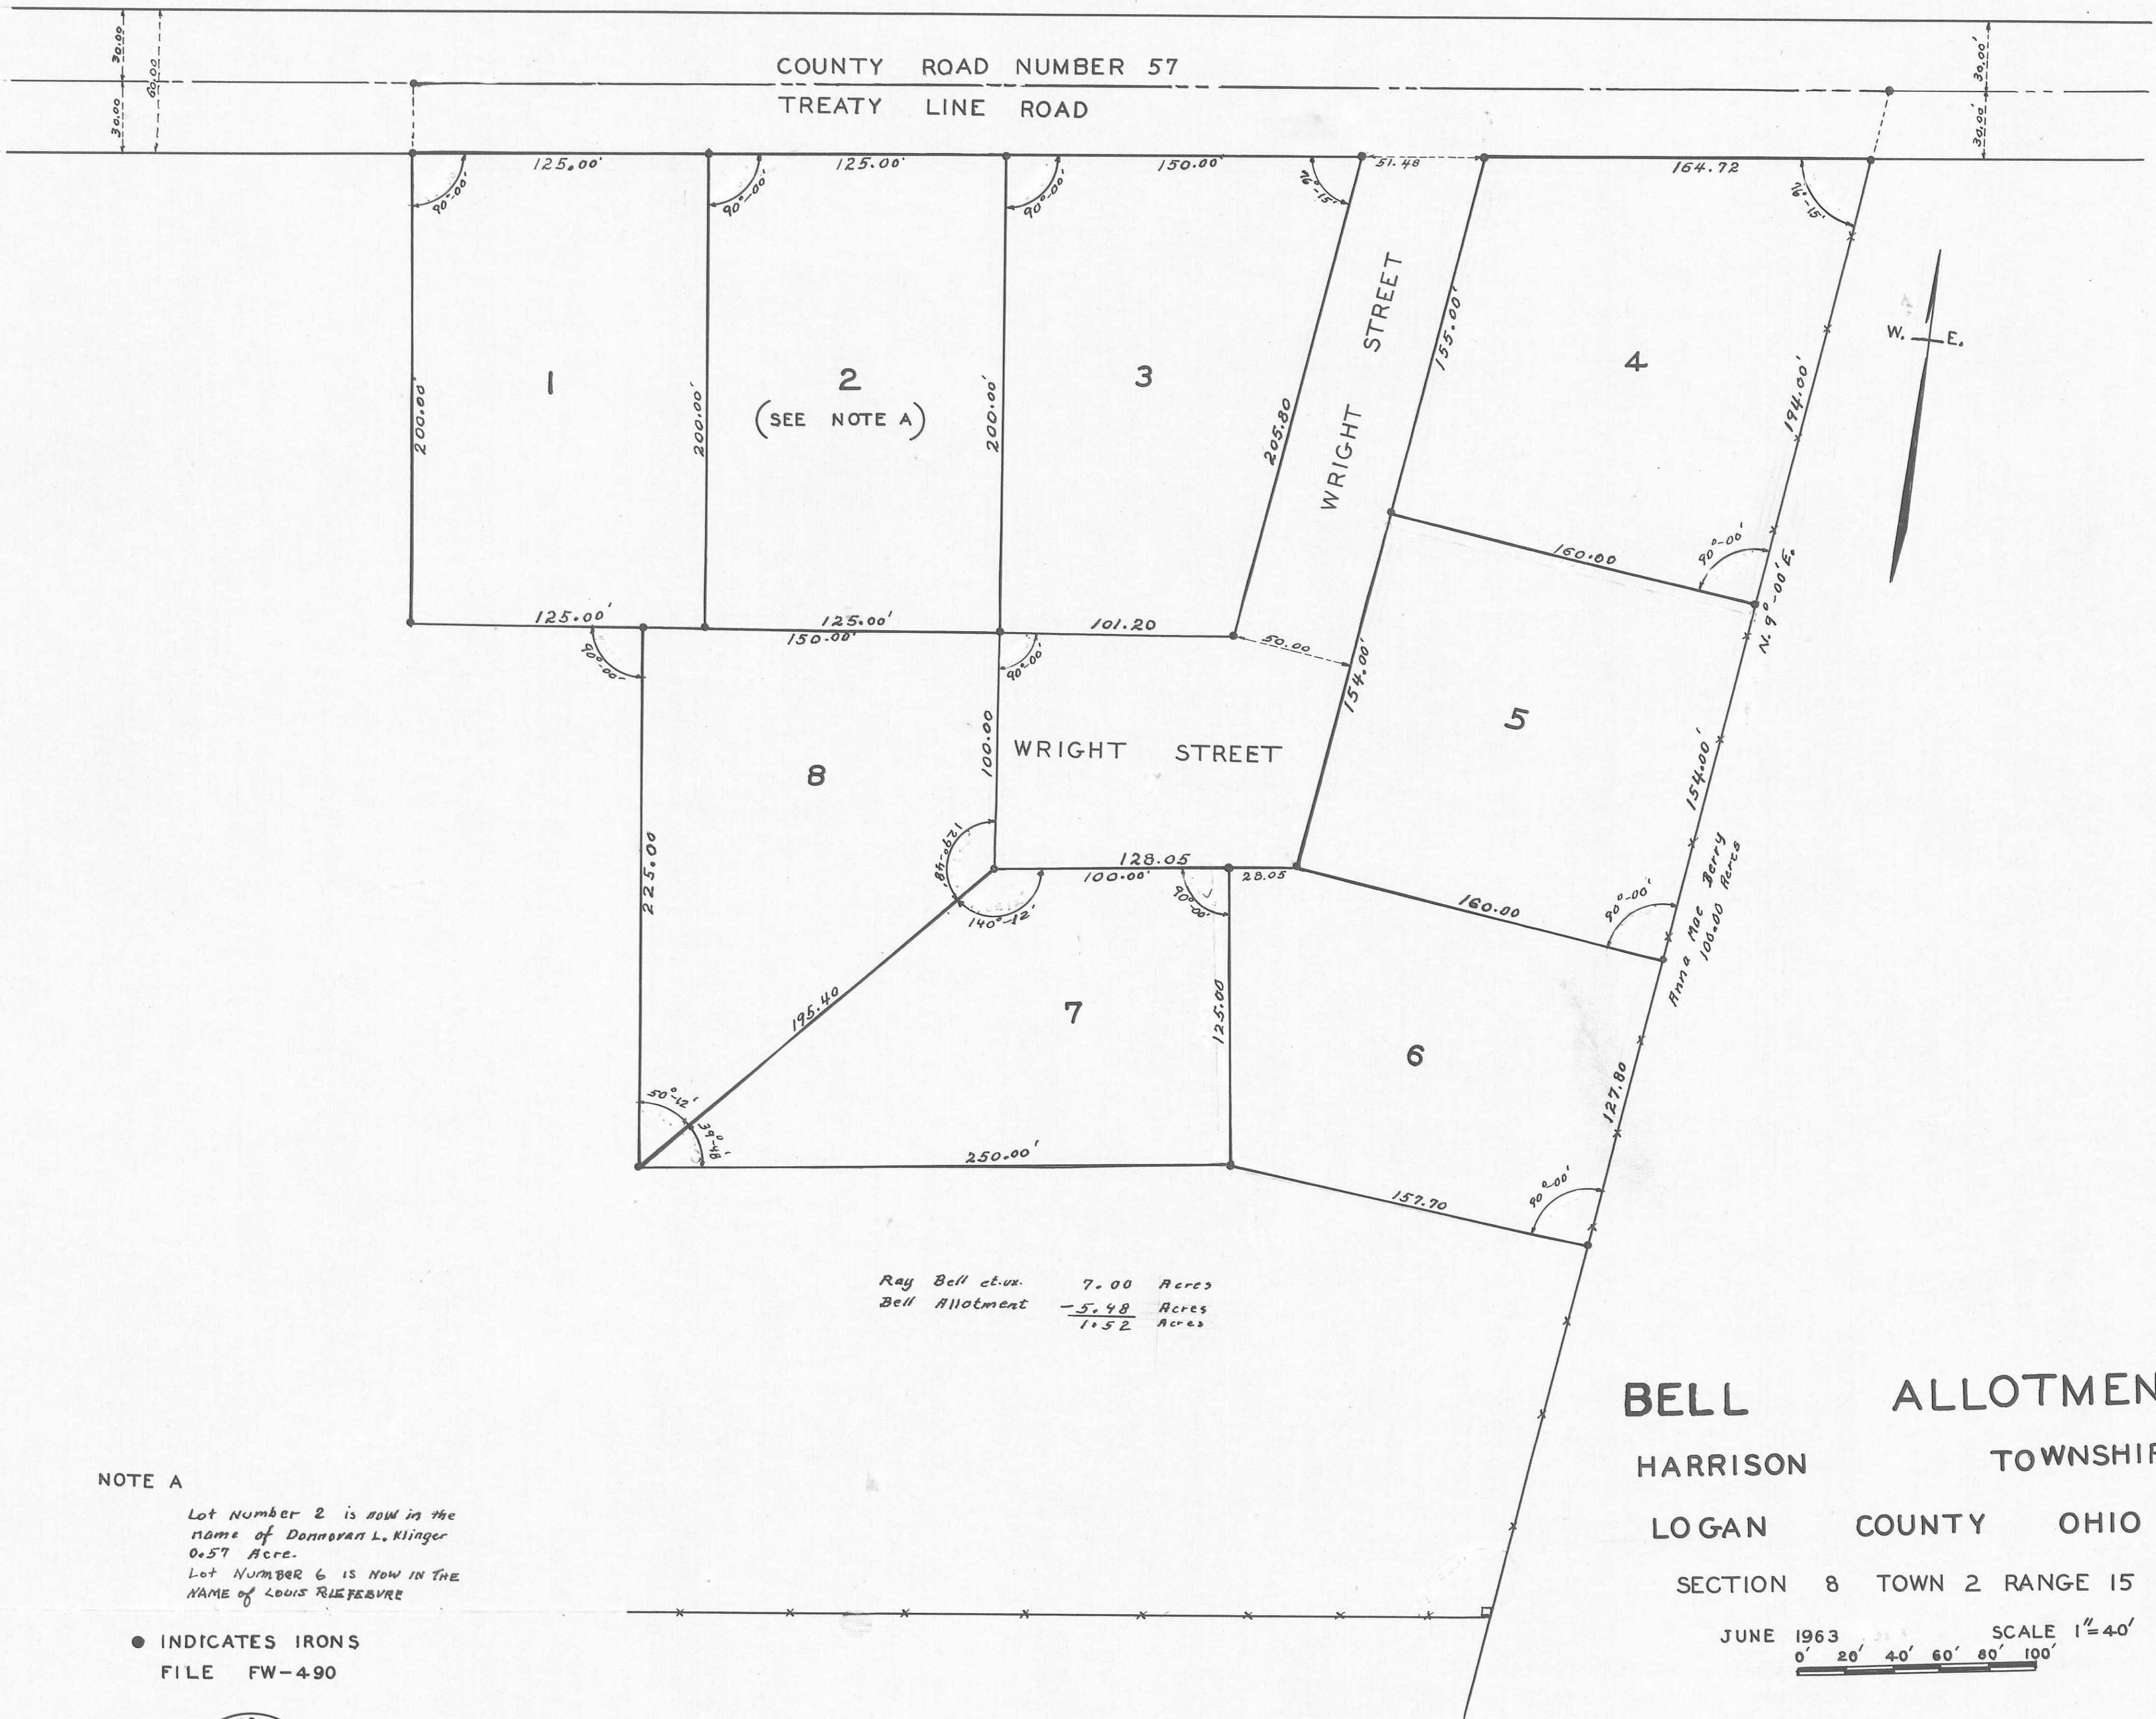

Ray Bell ct-v. 7.00 Acres  
Bell Allotment -5.48 Acres  
1.52 Acres

**NOTE A**

Lot Number 2 is now in the name of Donovan L. Klinger 0.57 Acre.  
Lot Number 6 is now in the name of Louis RIEFFEVRE

● INDICATES IRONS  
FILE FW-490



**BELL ALLOTMENT**  
HARRISON TOWNSHIP  
LOGAN COUNTY OHIO  
SECTION 8 TOWN 2 RANGE 15

JUNE 1963 SCALE 1" = 40'  
0' 20' 40' 60' 80' 100'

COUNTY  
4041  
INDEX NO.  
INDEXED ON MAP

This tracing to be filed with Logan County Engineer.