

SURVEYORS CERTIFICATE

The accompanying Plat a Subdivision of Land in Section 23 Town 6 S. Range 8 E. in Stokes Township Logan County Ohio The tract has an area of 4.59 acres in the 23 Lots and 1.37 Acres in Streets Making a total of 5.96 acres I hereby certify that this Plat is a correct representation of Holiday Shores Allotment.

Foster F. Wright
Registered Surveyor No 1673

STATE OF OHIO
COUNTY OF LOGAN SS:

Be it remembered that on this 10th day of August in the year of our Lord One Thousand Nine Hundred and Sixty Four before me a Notary Public in and for said County personally came the Grantors in the foregoing dedication and acknowledged the signing thereof to be their free Voluntary act and deed.

George Audley
Notary Public
Feb 25 1969
My Commission Expires

APPROVED
DATE August 10, 1964

G. Everett Knowlton
Robert C. Case
County Commissioners

DEDICATION

Know all men by these presents that the owner of the land indicated on the accompanying Plat has authorized the laying out of the same as indicated on the Plat. The Streets are dedicated to the public. The Channels are for Public Passageways.

Robert B. MacDonnell President
Robert B. MacDonnell Sec. - Treas.
WATERFRONT LAND CO.
OWNERS

NOTE:
AN 80 FOOT TURNAROUND WILL BE PROVIDED FOR COOPER AVENUE.

APPROVED
DATE August 10th 1964
Chester R. Hubby
County Engineer

APPROVED
DATE August 3, 1964
W. R. Lipps
Principal District Sanitary Engineer
State Health Dept

TRANSFERRED
DATE August 10, 1964
John H. Chamberlain
County Auditor


Note:
STREETS TO BE PRIVATE ROADS TO BE MAINTAINED BY THE GRANTORS HEREIN, UNTIL CONSTRUCTION OF SAID STREETS COMPLIES WITH THE MINIMUM REQUIREMENTS FOR COUNTY AND TOWNSHIP ROADS, AS ESTABLISHED AND DETERMINED BY THE LOGAN COUNTY ENGINEER.

GRANTORS: Waterfront Land Co.
Robert B. MacDonnell (P.O.S.) BY Robert B. MacDonnell President
Witness BY Robert B. MacDonnell Sec. - Treas.

THE STREETS INDICATED ON THIS PLAT HAVE BEEN CONSTRUCTED IN COMPLIANCE WITH THE MINIMUM REQUIREMENTS FOR COUNTY AND TOWNSHIP ROADS AND ARE HEREBY APPROVED.

DATE _____ LOGAN COUNTY ENGINEER

RECEIVED FOR RECORD Aug 10 1964 Time 12:45 P.M.
RECORDED IN PLAT BOOK 44 D PAGE 104
Rouma L. Strayer
County Recorder

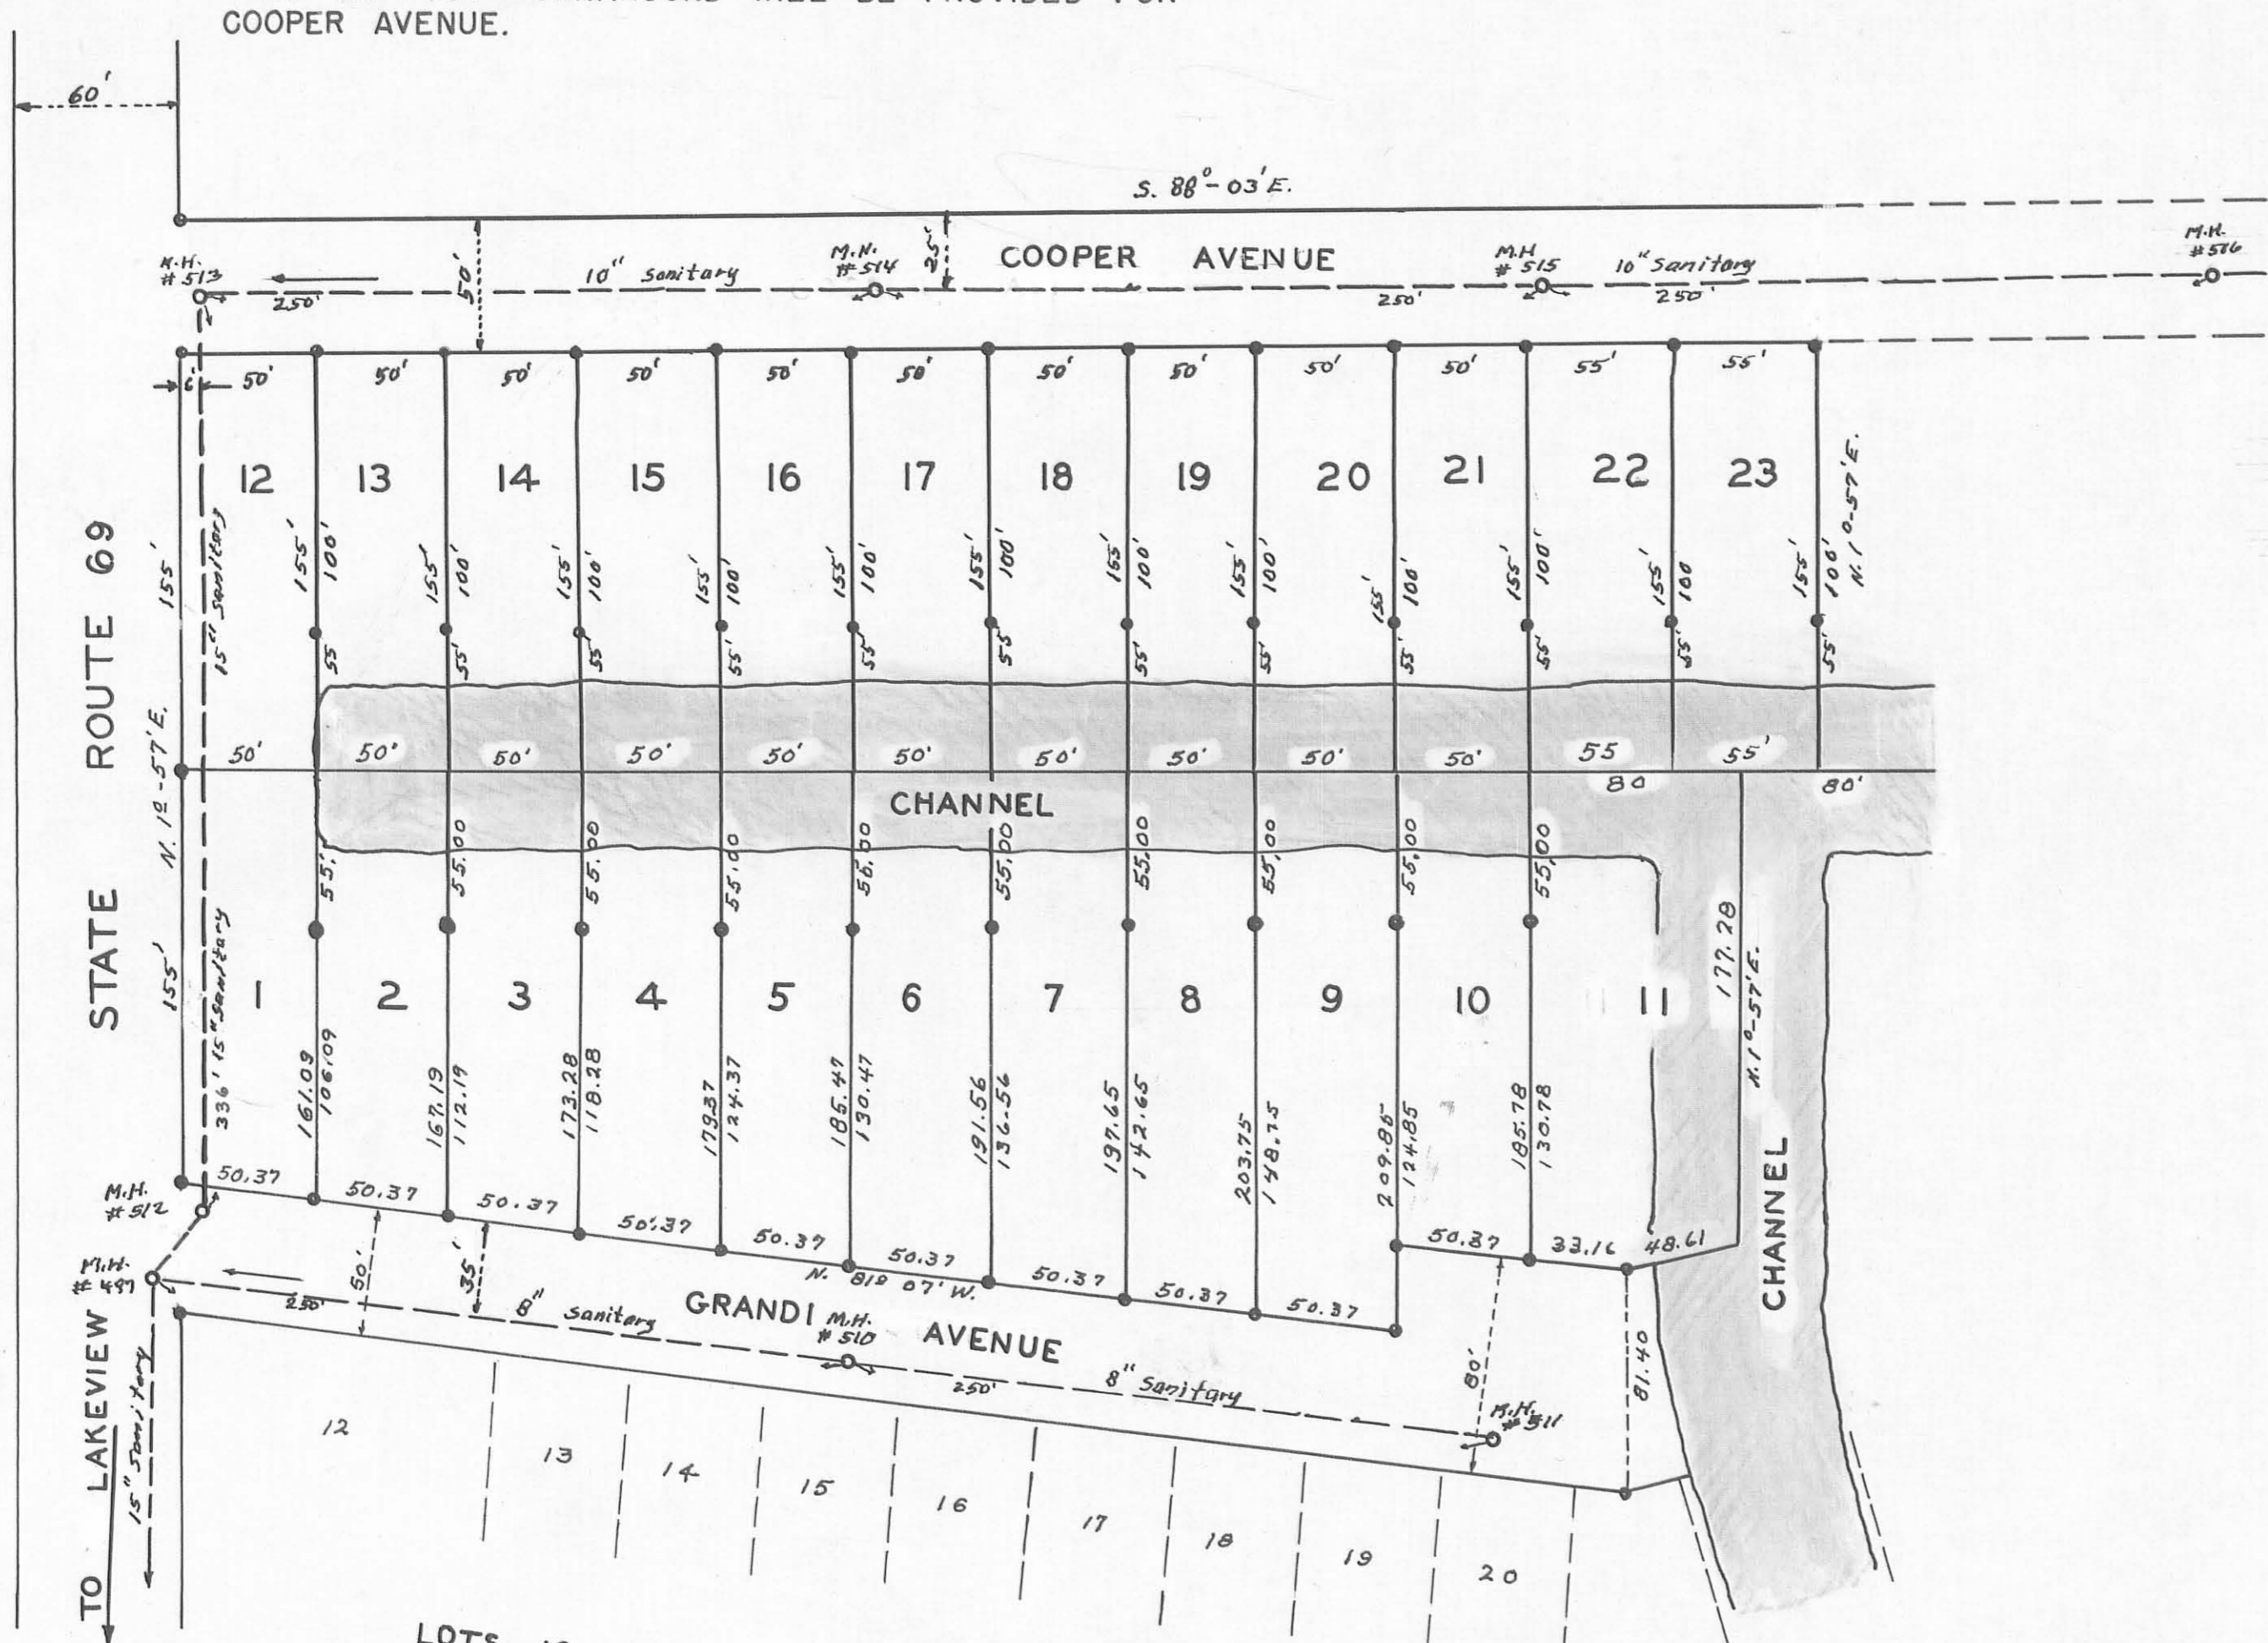


HOLIDAY SHORES ALLOTMENT

LOGAN COUNTY OHIO

STOKES TOWNSHIP

SECTION 23 TOWN 6 S. RANGE 8 E.

JULY 1964 1" = 60'

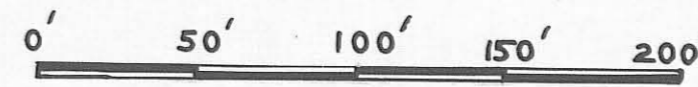

FILE FW-513
● INDICATES IRONS
LOTS GO TO CENTER OF CHANNEL
WATER TO BE SUPPLIED BY PRIVATE WELLS

COUNTY
4037
INDEX NO.
INDEXED ON MAP