

CEDAR HEIGHTS ALLOTMENT
SECTION 29; TOWN 5; RANGE 13 ; LIBERTY TOWNSHIP
LOGAN COUNTY ; OHIO
1" = 50' - 1967

SURVEYOR'S CERTIFICATE

The accompanying plat represents a subdivision of land in Section 29, Town 5, Range 13, Liberty Township, Logan County, Ohio. The tract has an area of 7.00 acres in lots and 1.31 acres in streets to the E. of Township Road 30 making a total of 8.31 acres. Surveyed from a 10.00 acre tract. Iron bars were placed at all lot corners as indicated by •. All measurements are in feet and tenths of a foot. I hereby certify the accompanying plat is a correct representation of CEDAR HEIGHTS ALLOTMENT.
Quent. Wick
Surveyor #271
Bellefontaine, Ohio

APPROVAL

Approved on the 1st day of June, 1967.
Glenn Miller, M.D.
County Health Board.

Approved on the 29th day of May, 1967.
Betty Wick
Liberty Twp. Zoning Comm.

Approved on the 31st day of May, 1967.
Charles R. Kurtz
County Engineer

Approved on the 29th day of May, 1967.
Nancy C. Smith John R. Ingle
County Commissioners

ACCEPTANCE

Transferred on the 14th day of July, 1967.
Chas. H. Chamberlain
County Auditor

Received for record at 10:00 O'clock A. M. on the 14th day of July, 1967. Recorded in Plat Book 6-F, page 16.
186942
Ruth Royer
County Recorder

DEDICATION

Know all men by these present that Albert Merriman, Jr. & Dorothy Merriman proprietors of the land indicated on the accompanying plat has authorized the laying out of same as indicated in the accompanying plat The streets are dedicated to the public.
J. A. Knider Albert Merriman Jr.
Witness
Mrs. J. A. Knider Dorothy Merriman
Witness

STATE OF OHIO; COUNTY OF LOGAN:SS.

Be it remembered that on the 26th day of May in the year of our Lord One Thousand Nine Hundred Sixty Seven before me a Notary Public in and for said County personally came Albert Merriman, Jr. & Dorothy Merriman, grantors in the foregoing dedication who acknowledged the signing thereof to be their free and voluntary act and deed.
Nov. 3, 1971 Edmund Knider
My Comm. Expires Notary Public, Logan Co.


NOTE:

New roads to be private roads, to be maintained by the Grantors herein, until construction of said roads complies with the minimum requirements for County and Township roads established and determined by the Logan County Engineer.

Albert Merriman Jr. Dorothy Merriman
Grantors

The roads indicated on the above plat have been constructed in compliance with the minimum requirements for County and Township roads and are hereby approved.

Logan County Engr.

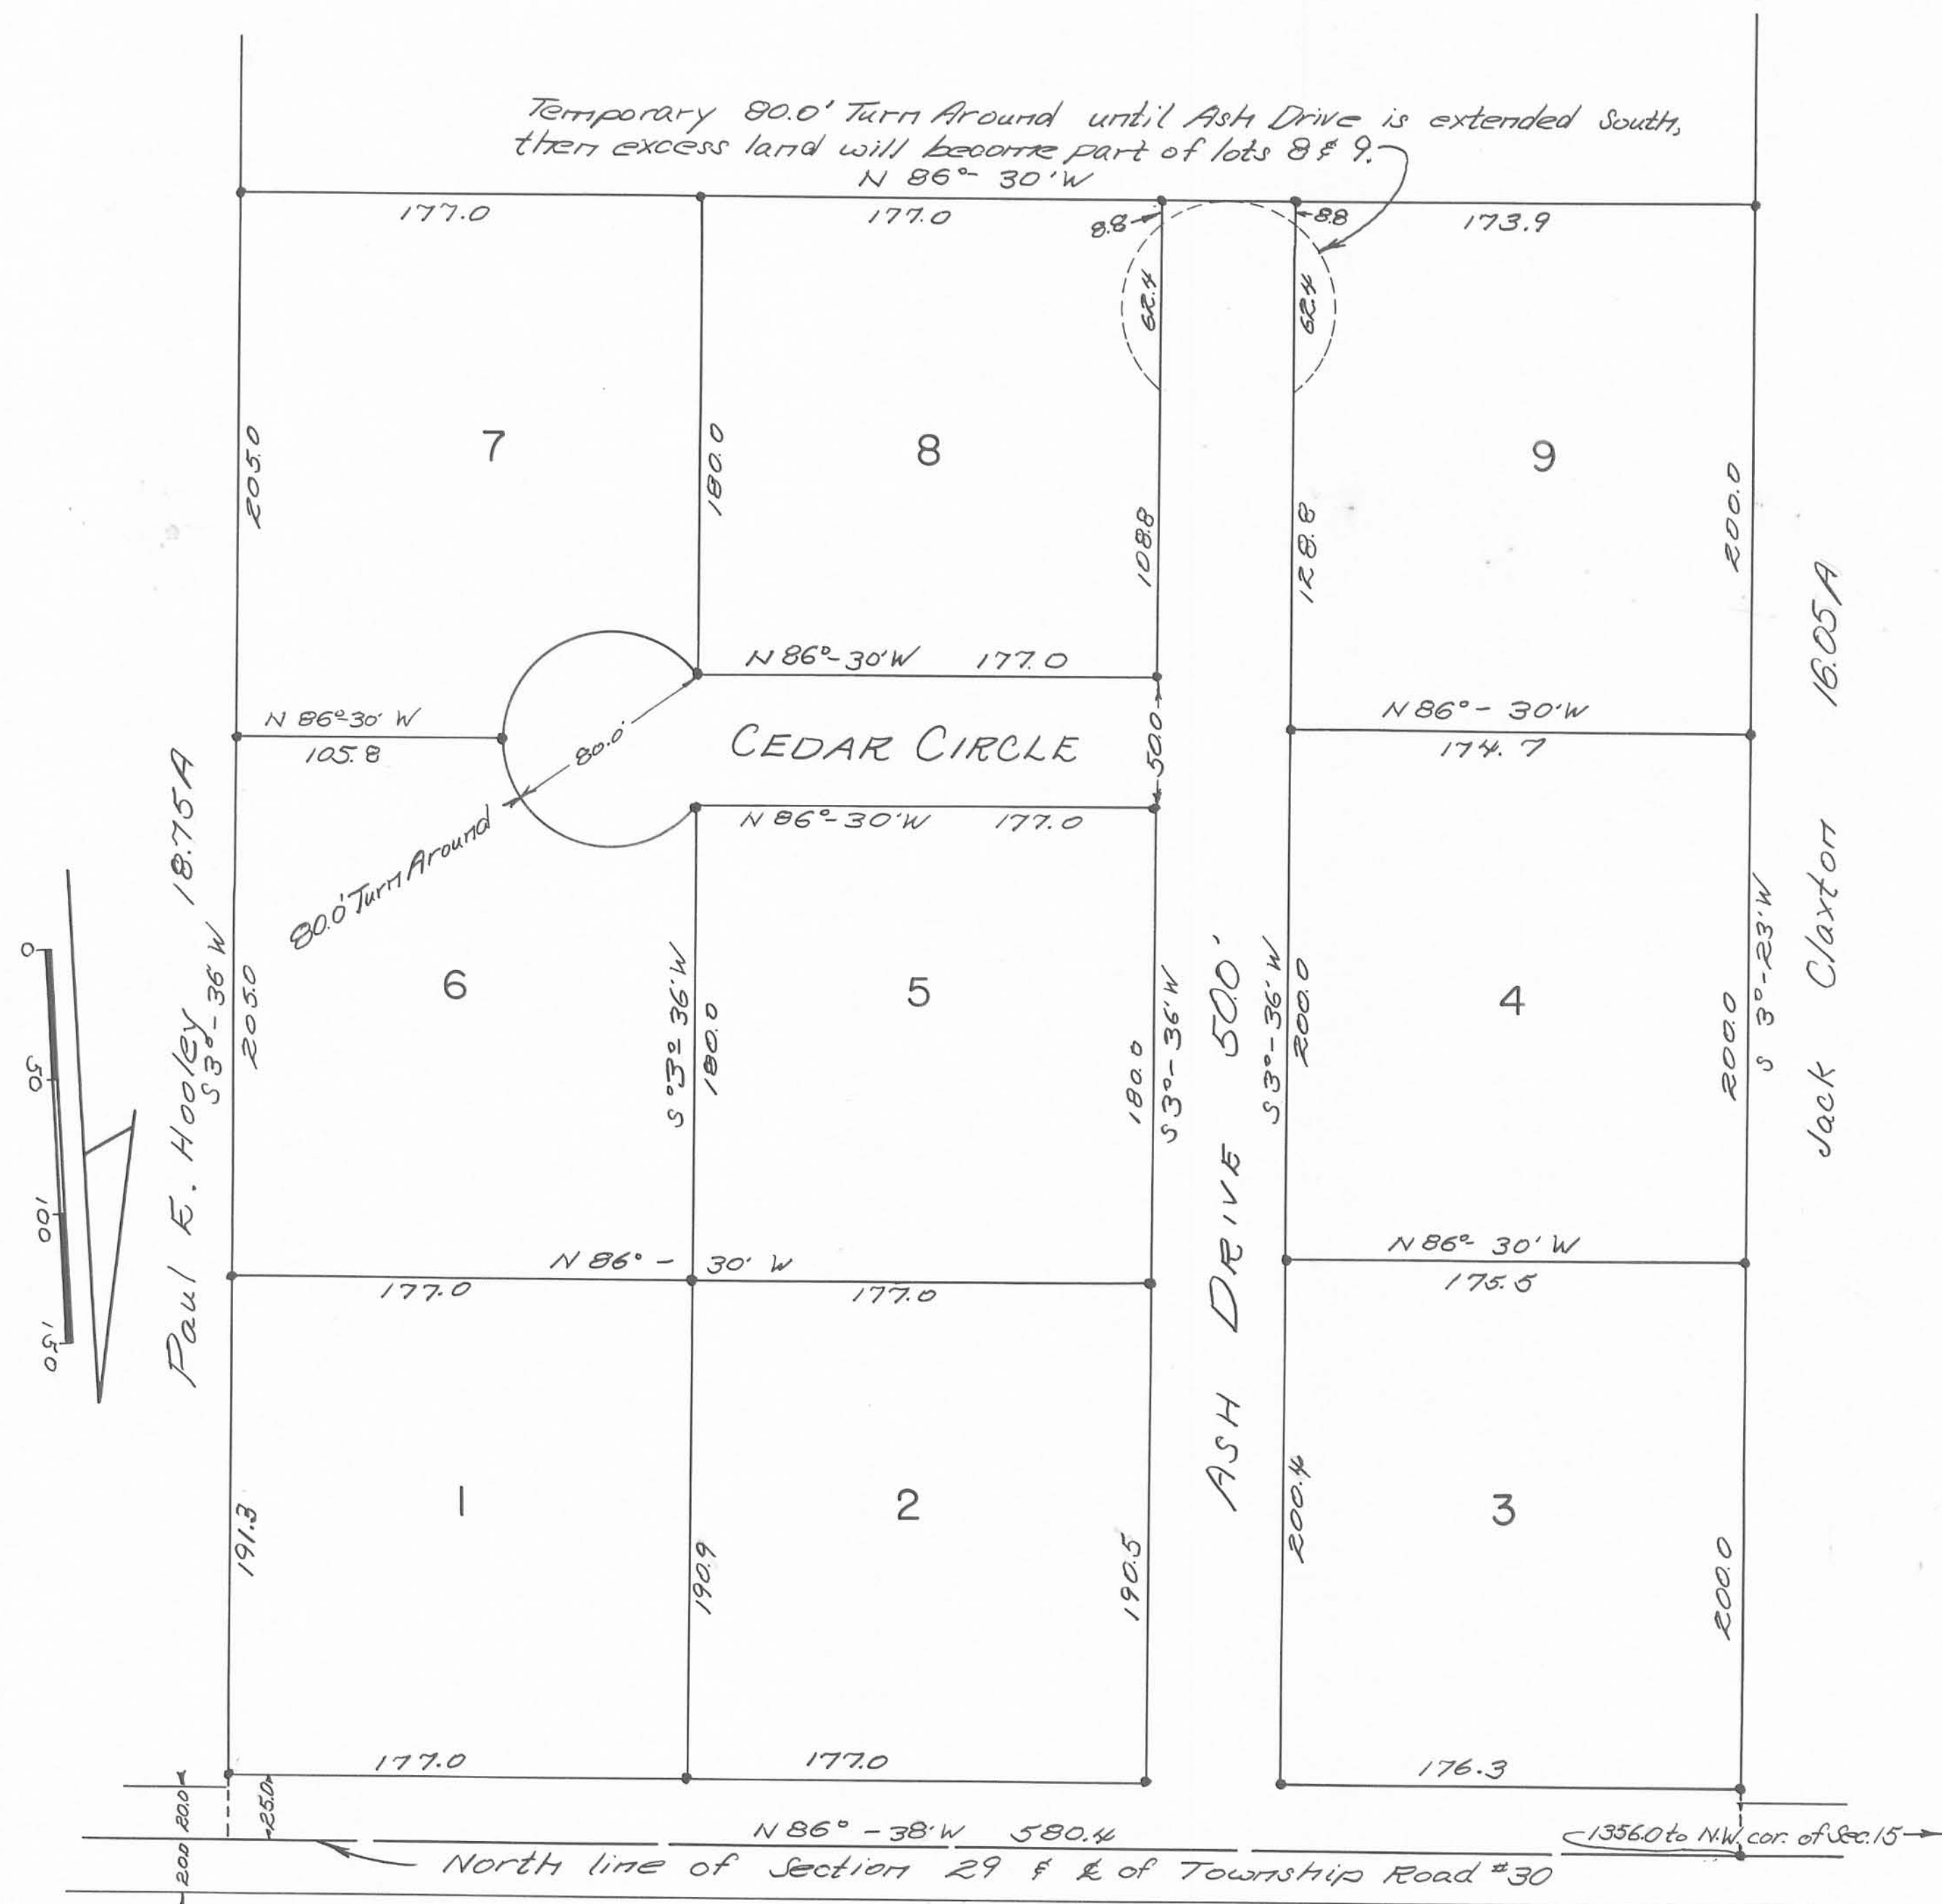

Note: This Plat is to be Filed at County Engineer's Office.