


KING'S LANDING ALLOTMENT
NUMBER 8
PART OF V.M.S. 12277
STOKES TOWNSHIP
LOGAN COUNTY, OHIO

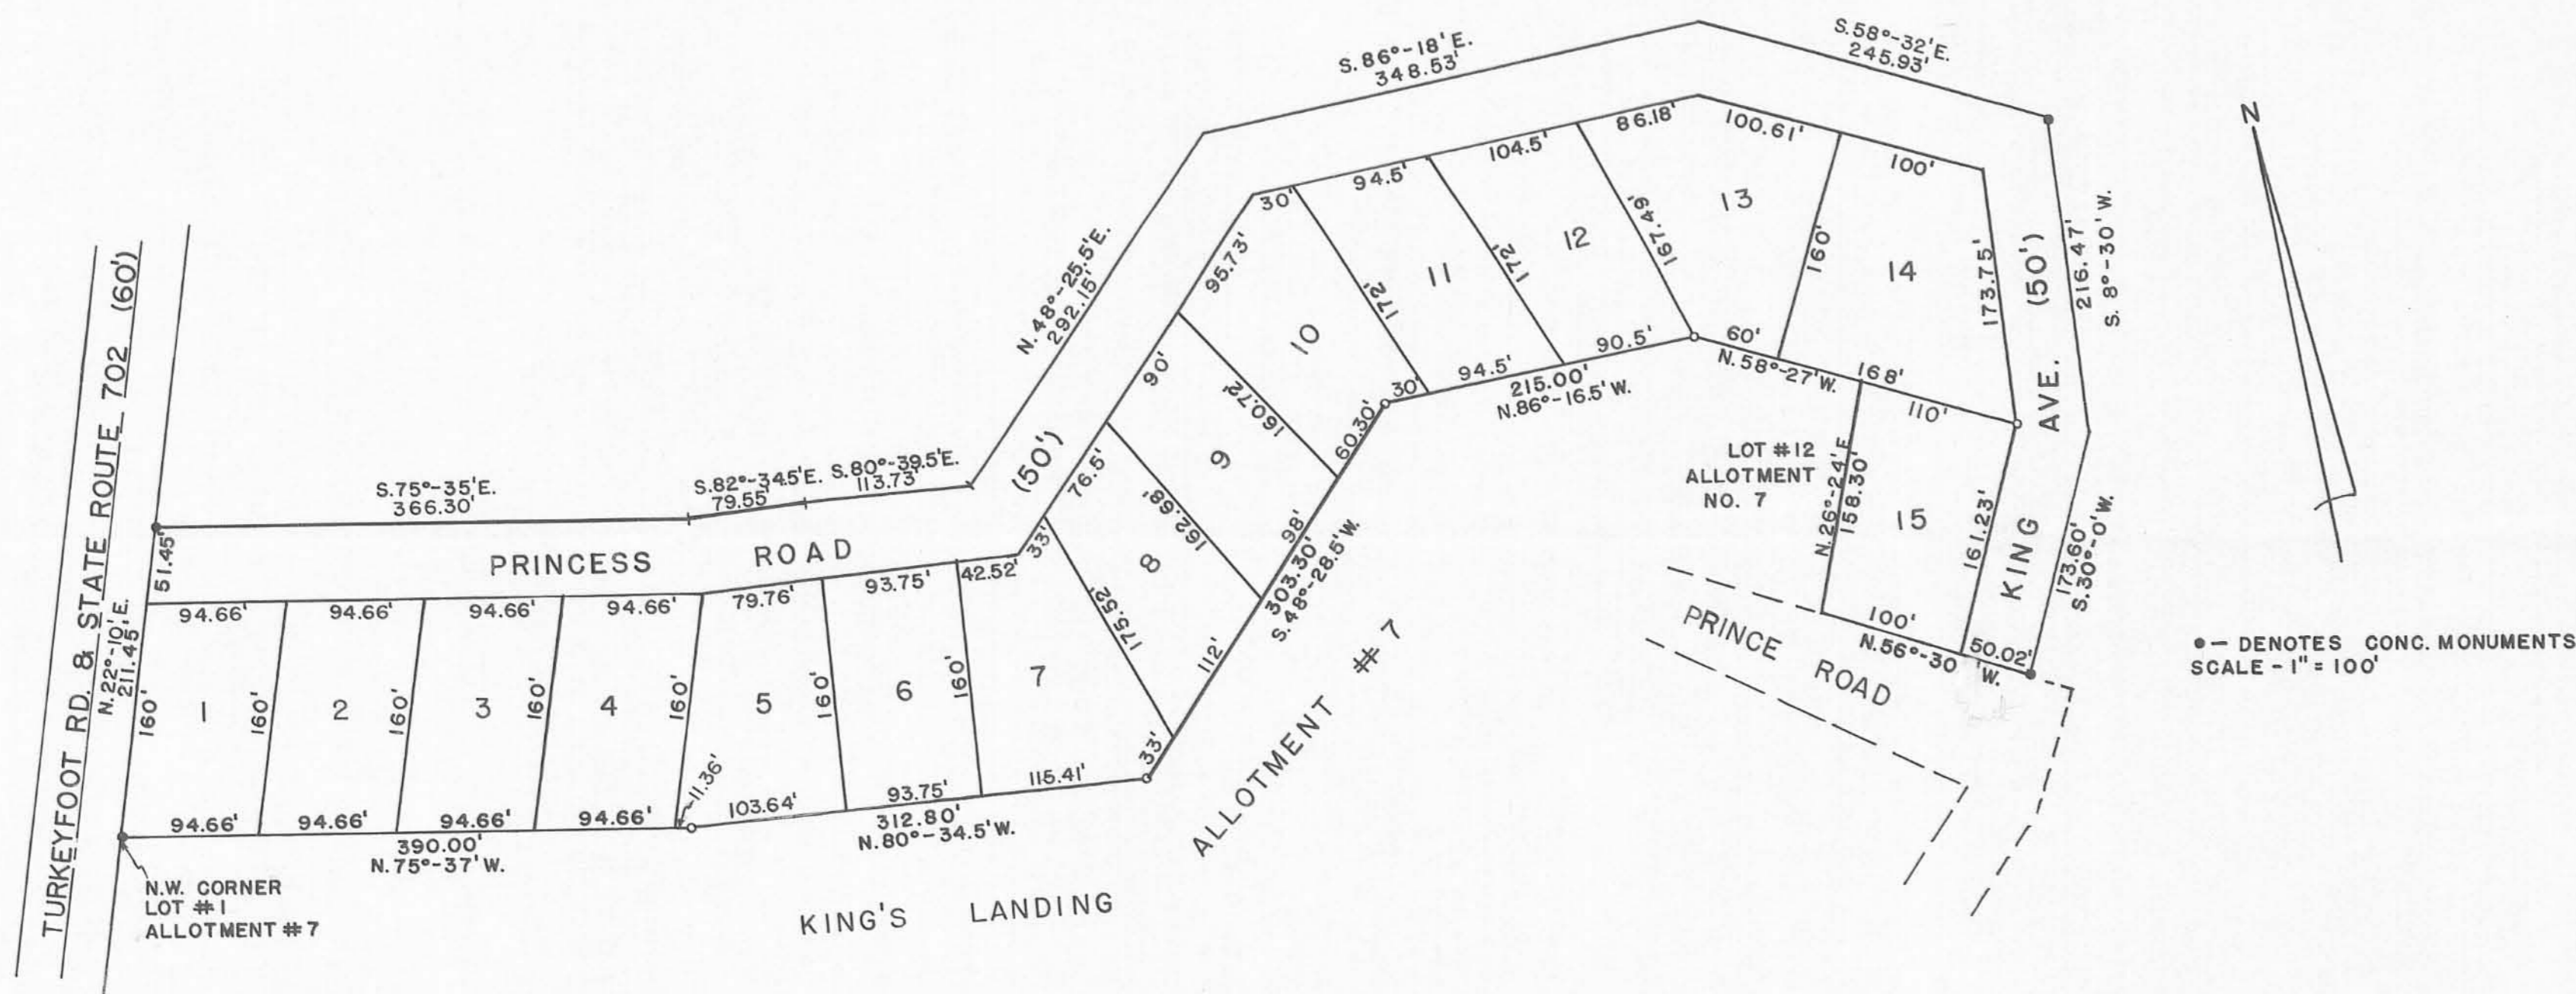

SURVEYOR'S CERTIFICATE

I HEREBY CERTIFY THAT IN MAY 1967, I SURVEYED THE FOLLOWING DESCRIBED LAND IN V.M.S. 12277, STOKES TOWNSHIP, LOGAN COUNTY, OHIO, AND THAT IRON PINS WERE PLACED AT ALL LOT CORNERS AND CONC. MONUMENTS WERE PLACED WHERE SHOWN.

BEGINNING AT THE N.E. CORNER OF LOT #1 IN KING'S LANDING ALLOTMENT #7, THENCE N.22°-10'E. ALONG THE EAST RIGHT OF WAY LINE OF STATE ROUTE 702 FOR A DISTANCE OF 211.45 FEET, THENCE S.75°-35'E. FOR A DISTANCE OF 366.30 FEET, THENCE S.82°-34.5'E. FOR A DISTANCE OF 79.55 FEET, THENCE S.80°-39.5'E. FOR A DISTANCE OF 113.73 FEET, THENCE N.48°-25.5'E. FOR A DISTANCE OF 292.15 FEET, THENCE S.86°-18'E. FOR A DISTANCE OF 348.53 FEET, THENCE S.58°-32'E. FOR A DISTANCE OF 245.93 FEET, THENCE S.8°-30'W. FOR A DISTANCE OF 216.47 FEET, THENCE S.30°-0'W. FOR A DISTANCE OF 173.60 FEET, THENCE N.56°-30'W. FOR A DISTANCE OF 150.02 FEET TO THE S.E. CORNER OF LOT #12 OF KING'S LANDING ALLOTMENT #7, THENCE ALONG THE FOLLOWING SIX COURSES AND BEARINGS ALONG THE NORTHERLY LINE OF KING'S LANDING ALLOTMENT #7, N.26°-14'E. FOR A DISTANCE OF 158.30 FEET, THENCE N.58°-27'W. FOR A DISTANCE OF 117.75 FEET, THENCE N.86°-16.5'W. FOR A DISTANCE OF 215.00 FEET, THENCE S.48°-28.5'W. FOR A DISTANCE OF 303.30 FEET, THENCE N.80°-34.5'W. FOR A DISTANCE OF 312.80 FEET, THENCE N.75°-37'W. FOR A DISTANCE OF 390.00 FEET TO THE PLACE OF BEGINNING.

CONTAINING IN ALL 7.593 ACRES.

Thomas L. Sheldon
THOMAS L. SHELDON
REG. SURVEYOR #4620

DEDICATION

BEING THE SOLE OWNERS OF THE ABOVE DESCRIBED PREMISES, WE HEREBY DEDICATE THE STREETS AND UTILITY EASEMENTS AS SHOWN, TO THE PUBLIC FOR THEIR USE FOREVER. SIGNED THIS 24th DAY OF July, 1967.

OWNER: *Lewis B. King*
Cecilia M. King

WITNESS: *Daniel E. Hillert*
Daniel E. Hillert



FILED FOR TRANSFER THIS 24th DAY OF July 1967, AT 9:30 O'CLOCK A.M. IN THE OFFICE OF THE LOGAN COUNTY AUDITOR.

APPROVAL COUNTY COMMISSIONERS

187066A
Chas H Chamberlain
LOGAN COUNTY AUDITOR

Don Downing COUNTY COMMISSIONER
James C. Smith COUNTY COMMISSIONER
John R. Drake COUNTY COMMISSIONER

NO. 187066A
FILED FOR RECORD THIS 24th DAY OF July 1967, AT 9:30 O'CLOCK A.M. IN THE OFFICE OF THE LOGAN COUNTY RECORDER, AND RECORDED IN PLAT BOOK 6-F PAGE 19.
FEE 8.50

APPROVAL COUNTY ENGINEER

Ruth Pappert
LOGAN COUNTY RECORDER

Chester R. Kurtz, July 13, 1967
COUNTY ENGINEER

ACKNOWLEDGEMENT

COUNTY OF LOGAN, STATE OF OHIO
BEFORE ME, A NOTARY PUBLIC IN AND FOR SAID COUNTY AND STATE, DID PERSONALLY APPEAR THE ABOVE SIGNED OWNERS WHO ACKNOWLEDGED THE SIGNING OF THIS DOCUMENT TO BE THEIR FREE ACT AND DEED IN TESTIMONY THEREOF, I AFFIX MY HAND AND SEAL THIS 24th DAY OF July, 1967. MY COMMISSION EXPIRES FEBRUARY 25, 1969.

George Ansley
NOTARY PUBLIC

APPROVAL COUNTY HEALTH DEPT.

Susan R. Baker
OHIO DEPT. OF HEALTH
Supervising District Sanitarian

Note: This tracing to be filed in Logan County Engineers Office.