

**SURVEYOR'S CERTIFICATE**

THE ACCOMPANYING PLAT REPRESENTS A SUBDIVISION OF LAND IN V.M.S. No. 5045, LAKE TOWNSHIP, LOGAN COUNTY, OHIO.

THE TRACT HAS AN AREA OF 7.57 ACRES IN LOTS AND 1.60 ACRES IN STREETS TO THE CENTER LINE OF COUNTY HIGHWAY No. 1, MAKING A TOTAL OF 9.17 ACRES.

IRON BARS WERE PLACED AT ALL LOT CORNERS AND AT THE P.L.'S, P.C.'S AND R.T.'S OF ALL CURVES.

ALL MEASUREMENTS ARE IN FEET AND HUNDRETH'S OF FEET.

I HEREBY CERTIFY THAT THIS PLAT IS A CORRECT REPRESENTATION OF THE REVISION AND EXTENSION TO HEIDI ROAD ALLOTMENT.

Daniel E. Gilbert  
 DANIEL E. GILBERT, R.S.  
 REG. SUR. No. 5402  
 428 N. MADEIRA ST.  
 BELLEFONTAINE, OHIO 43311

**DEDICATION**

KNOW ALL MEN BY THESE PRESENTS THAT CHLOIE WARNER AND THE HUMBLE CONSTRUCTION CO., PROPRIETORS OF THE LAND INDICATED ON THE ACCOMPANYING PLAT HAVE AUTHORIZED THE LAYING OUT OF SAME AS INDICATED IN THE ACCOMPANYING PLAT. THE STREETS ARE DEDICATED TO THE PUBLIC.

Witness: Chloie Warner CHLOIE WARNER  
Tracy H. Humble TRACY H. HUMBLE  
Dorothy E. Humble DOROTHY E. HUMBLE  
 Pres., Humble Const. Co.  
 Treas., Humble Const. Co.

**NOTE:**

NEW ROADS TO BE PRIVATE ROADS, TO BE MAINTAINED BY THE GRANTORS HEREIN UNTIL CONSTRUCTION OF SAID ROADS COMPLIES WITH THE MINIMUM REQUIREMENTS FOR COUNTY AND TOWNSHIP ROADS ESTABLISHED AND DETERMINED BY THE LOGAN COUNTY ENGINEER.

By Tracy H. Humble Pres.  
 GRANTORS: HUMBLE CONSTRUCTION CO.

THE ROADS INDICATED ON THE ACCOMPANYING PLAT HAVE BEEN CONSTRUCTED IN COMPLIANCE WITH THE MINIMUM REQUIREMENTS FOR COUNTY AND TOWNSHIP ROADS AND ARE HEREBY APPROVED.

9-21-1970 DATE: Charles R. Hurty COUNTY ENGINEER

**STATE OF OHIO: COUNTY OF LOGAN: SS**

BE IT REMEMBERED THAT ON THE 15<sup>TH</sup> DAY OF AUGUST IN THE YEAR OF OUR LORD ONE THOUSAND NINE HUNDRED SIXTY NINE BEFORE ME A NOTARY PUBLIC IN AND FOR SAID COUNTY, PERSONALLY CAME CHLOIE WARNER; AND TRACY H. HUMBLE, PRESIDENT; AND DOROTHY E. HUMBLE, TREASURER; OF THE HUMBLE CONSTRUCTION CO., GRANTORS IN THE FOREGOING DEDICATION WHO ACKNOWLEDGE THE SIGNING THEREOF TO BE THEIR FREE AND VOLUNTARY ACT AND DEED. MAY 24, 1974  
My Commission Expires NOTARY PUBLIC  
 Logan County, Ohio

**APPROVAL**

COUNTY HEALTH BOARD  
 APPROVED ON THIS 6<sup>TH</sup> DAY OF May 1969.  
Sam E. Miller M.D.  
 COUNTY HEALTH BOARD

CITY PLANNING COMMISSION  
 TENTATIVE APPROVAL GIVEN BY CITY PLANNING COMMISSION, BELLEFONTAINE, OHIO ON THIS 20 DAY OF MAY 1969.  
Nancy E. Wetmore  
 ACTING CHAIRMAN, PLANNING COMM.

LOGAN COUNTY ENGINEER  
 APPROVED ON THIS 19<sup>TH</sup> DAY OF May 1969.  
Chester R. Hurty  
 COUNTY ENGINEER

LOGAN COUNTY COMMISSIONERS  
 APPROVED ON THIS 23<sup>RD</sup> DAY OF May 1969.  
 CHAIRMAN: Jim R. Lamb  
Don Roussing  
Harry C. Swill

**ACCEPTANCE**

LOGAN COUNTY AUDITOR  
 TRANSFERRED ON THIS 24<sup>TH</sup> DAY OF SEPTEMBER 1969.  
Charles H. Chamberlain  
 COUNTY AUDITOR

196478


LOGAN COUNTY RECORDER  
 RECEIVED FOR RECORD AT 11:20 O'CLOCK A.M. ON THIS 24<sup>TH</sup> DAY OF September 1969.  
 RECORDED IN PLAT BOOK G-F PAGE 34.  
Ruth Royer  
 COUNTY RECORDER

**NOTE:**

- 2.27 Ac. - OUT OF ORIGINAL LOTS 8, 9, 10 & 11 HEIDI ROAD ALLOTMENT.
- 2.62 Ac. - ALL OF HUMBLE CONSTRUCTION CO.'S 2.62 AC. TRACT.
- 0.007 Ac. - OUT OF CHLOIE WARNER'S 0.34 AC. TRACT.
- 4.273 Ac. - OUT OF HUMBLE CONSTRUCTION CO.'S 12.02 ACRE TRACT.
- 9.170 Ac. - TOTAL

**NOTE:**

ALL SETBACK LINES SHALL BE IN ACCORDANCE WITH THE LAKE TOWNSHIP ZONING REGULATIONS.

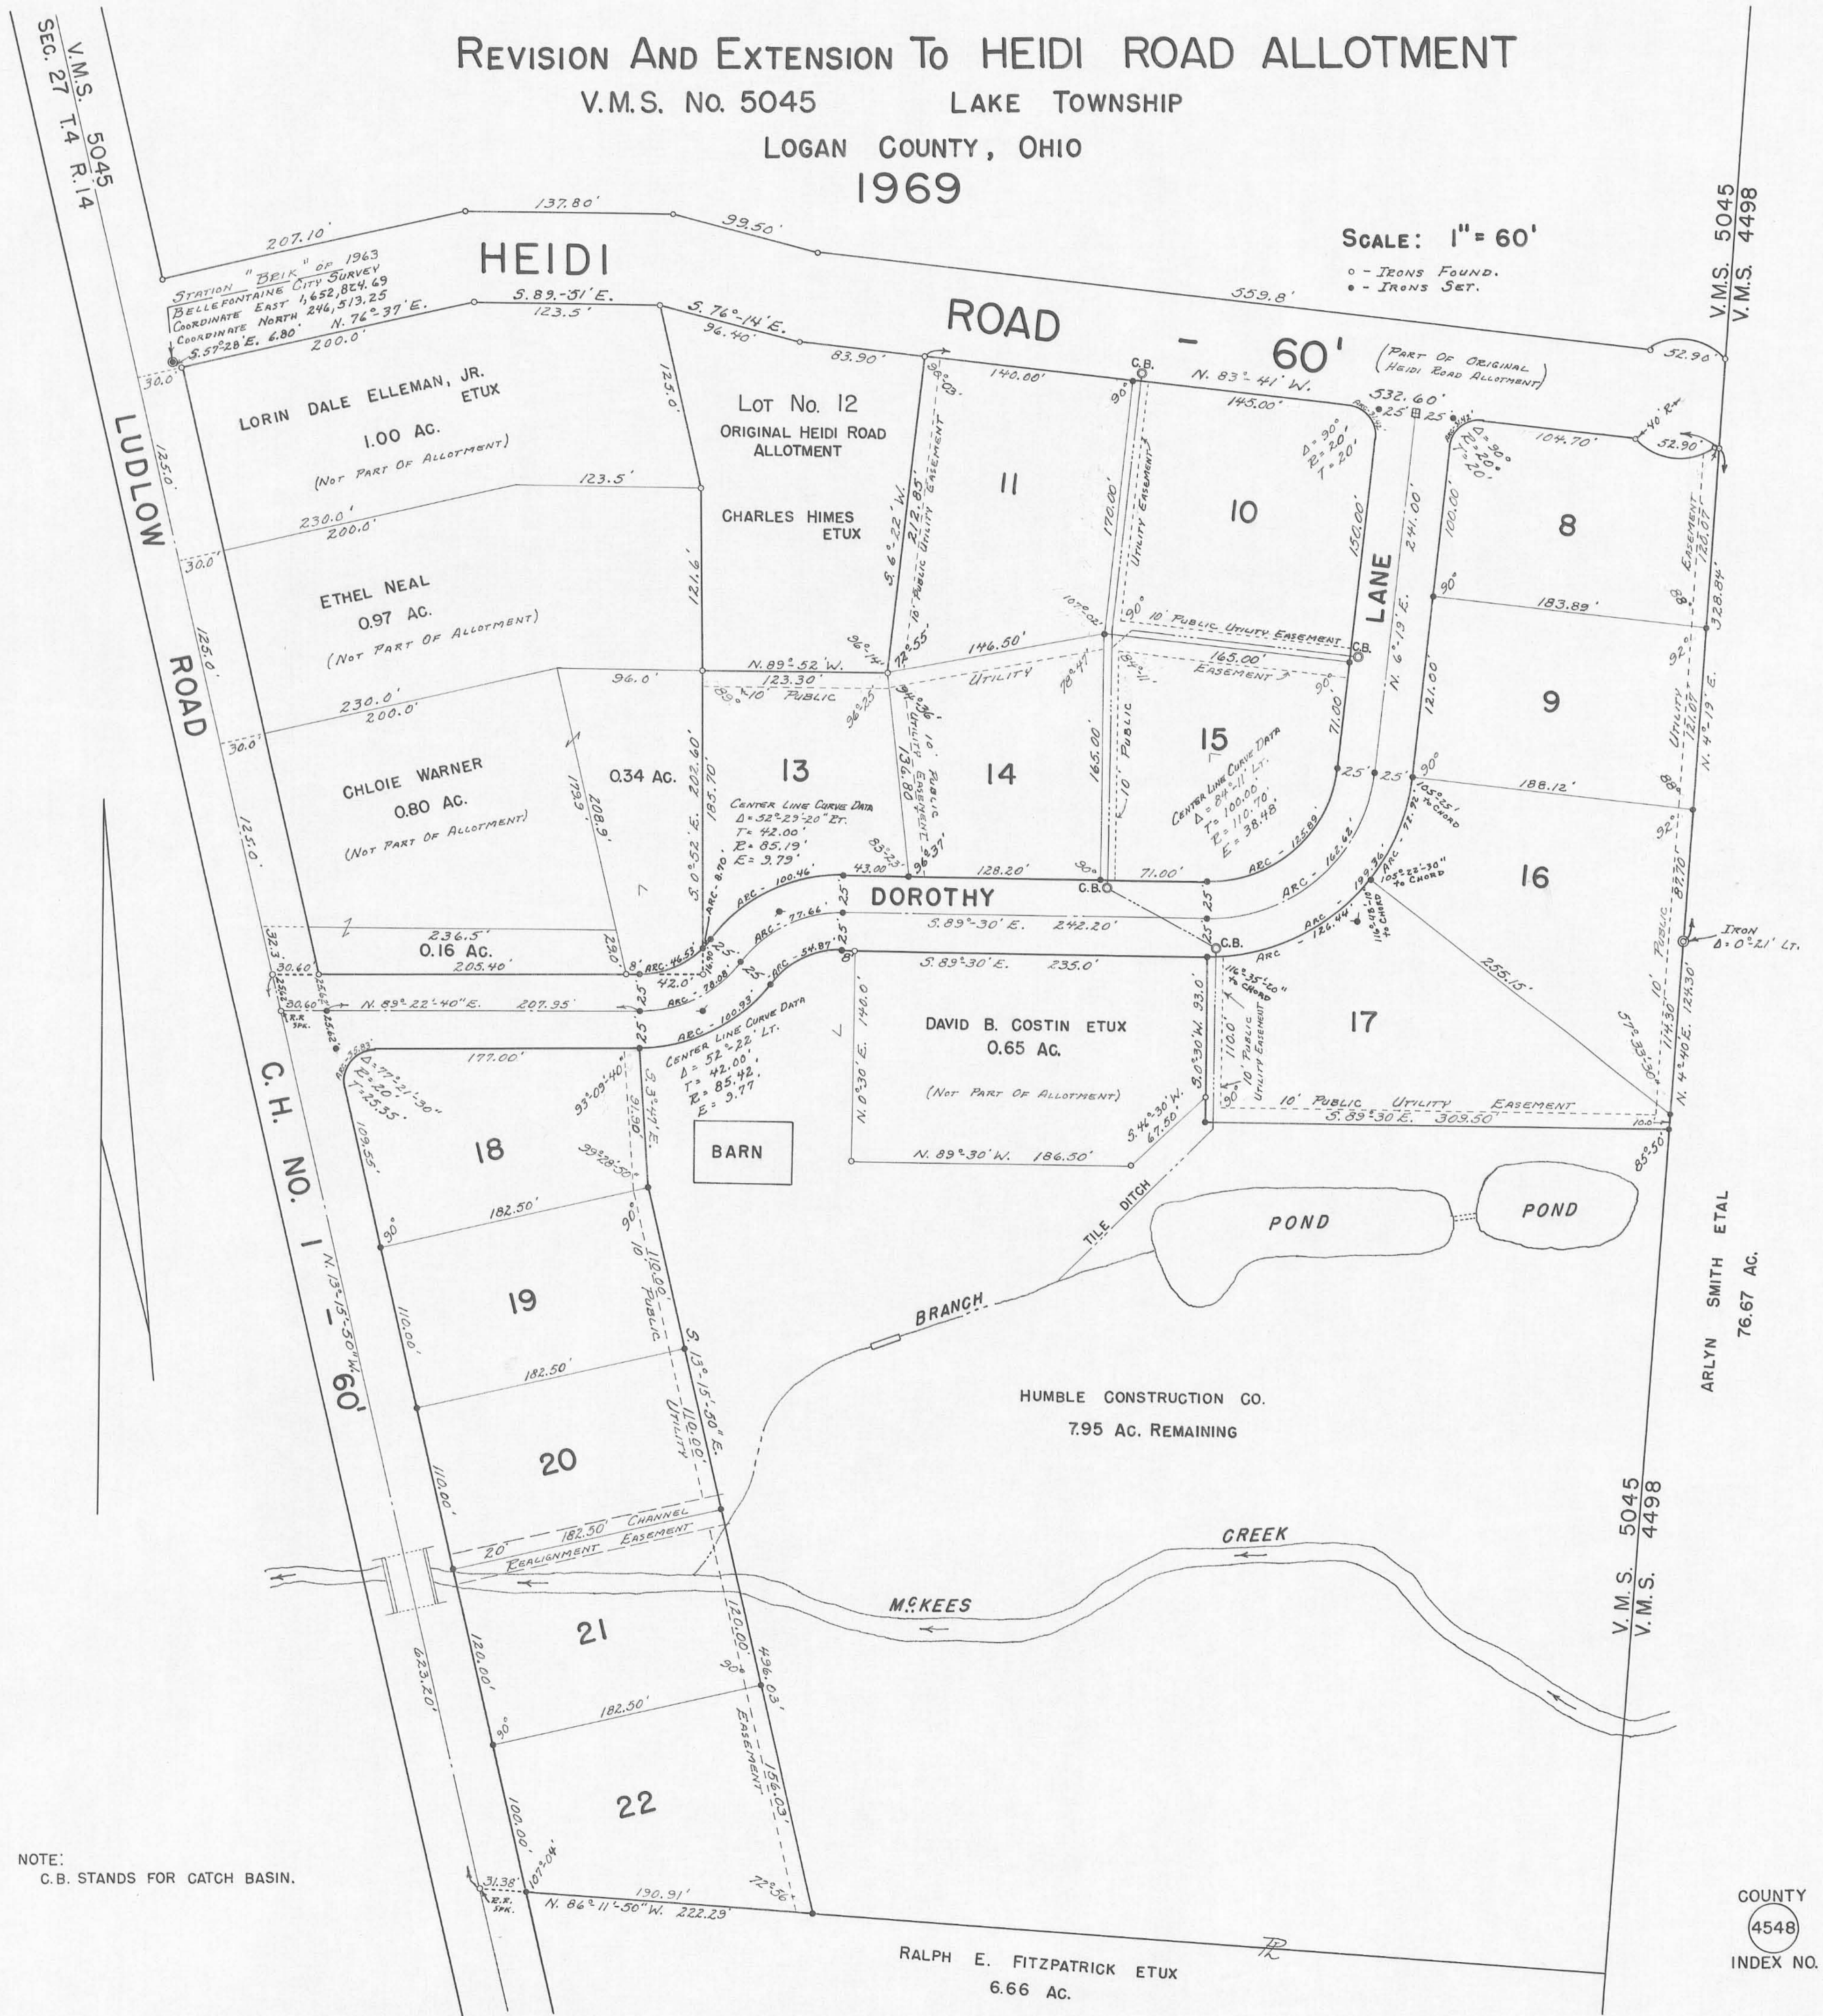

SCALE: 1" = 60'  
 O - IRONS FOUND.  
 • - IRONS SET.

NOTE:  
 C.B. STANDS FOR CATCH BASIN.

NOTE: THIS PLAT TO BE FILED IN THE LOGAN COUNTY ENGINEERS OFFICE.