

KNOW ALL MEN BY THESE PRESENTS
That C. F. Williams and Pauline
Williams, proprietors of the land
indicated on the accompanying plat,
have authorized the platting thereof
and do hereby dedicate the streets to
the public use forever.

Daniel E. Gilbert Witness
C. F. Williams
Pauline Williams Proprietors

STATE OF OHIO 55
COUNTY OF LOGAN

Be it remembered that on this the
day of _____ in the year of our Lord
One Thousand Nine Hundred and Sixty Nine
before me a notary public in and for said
County, personally came C. F. Williams
and Pauline Williams, grantors in the
foregoing dedication, who acknowledged
the signing thereof to be their free and
voluntary act and deed.

George Bulley
Notary Public
My Commission Expires _____

APPROVED this 20 day of August 1969

Chester R. Kurtz
Logan County Engineer

The annexed plat is hereby approved and
accepted by the Board of Logan County
Commissioners at a regular meeting this
22nd day of August 1969.

John R. Embrey
Don Downing
Henry P. Smith
Logan County
Commissioners

The within lots transferred this 22 day of
AUGUST 1969.

Chas. H. Chamberlain
Logan County Auditor

196112

Received for record at 4:30 o'clock P.M. on
this 22nd day of August 1969.
Recorded in Plat Book 6, Volume E, Page 33


Ruth Royer
Logan County Recorder

APPROVED this 20 day of August 1969

James Blucasky, Jr.
State of Ohio
Dept. of Health

NOT PART OF THIS PLAT
NORTH FORK SUB'D.

NOT THIS AREA
PART OF THIS PLAT

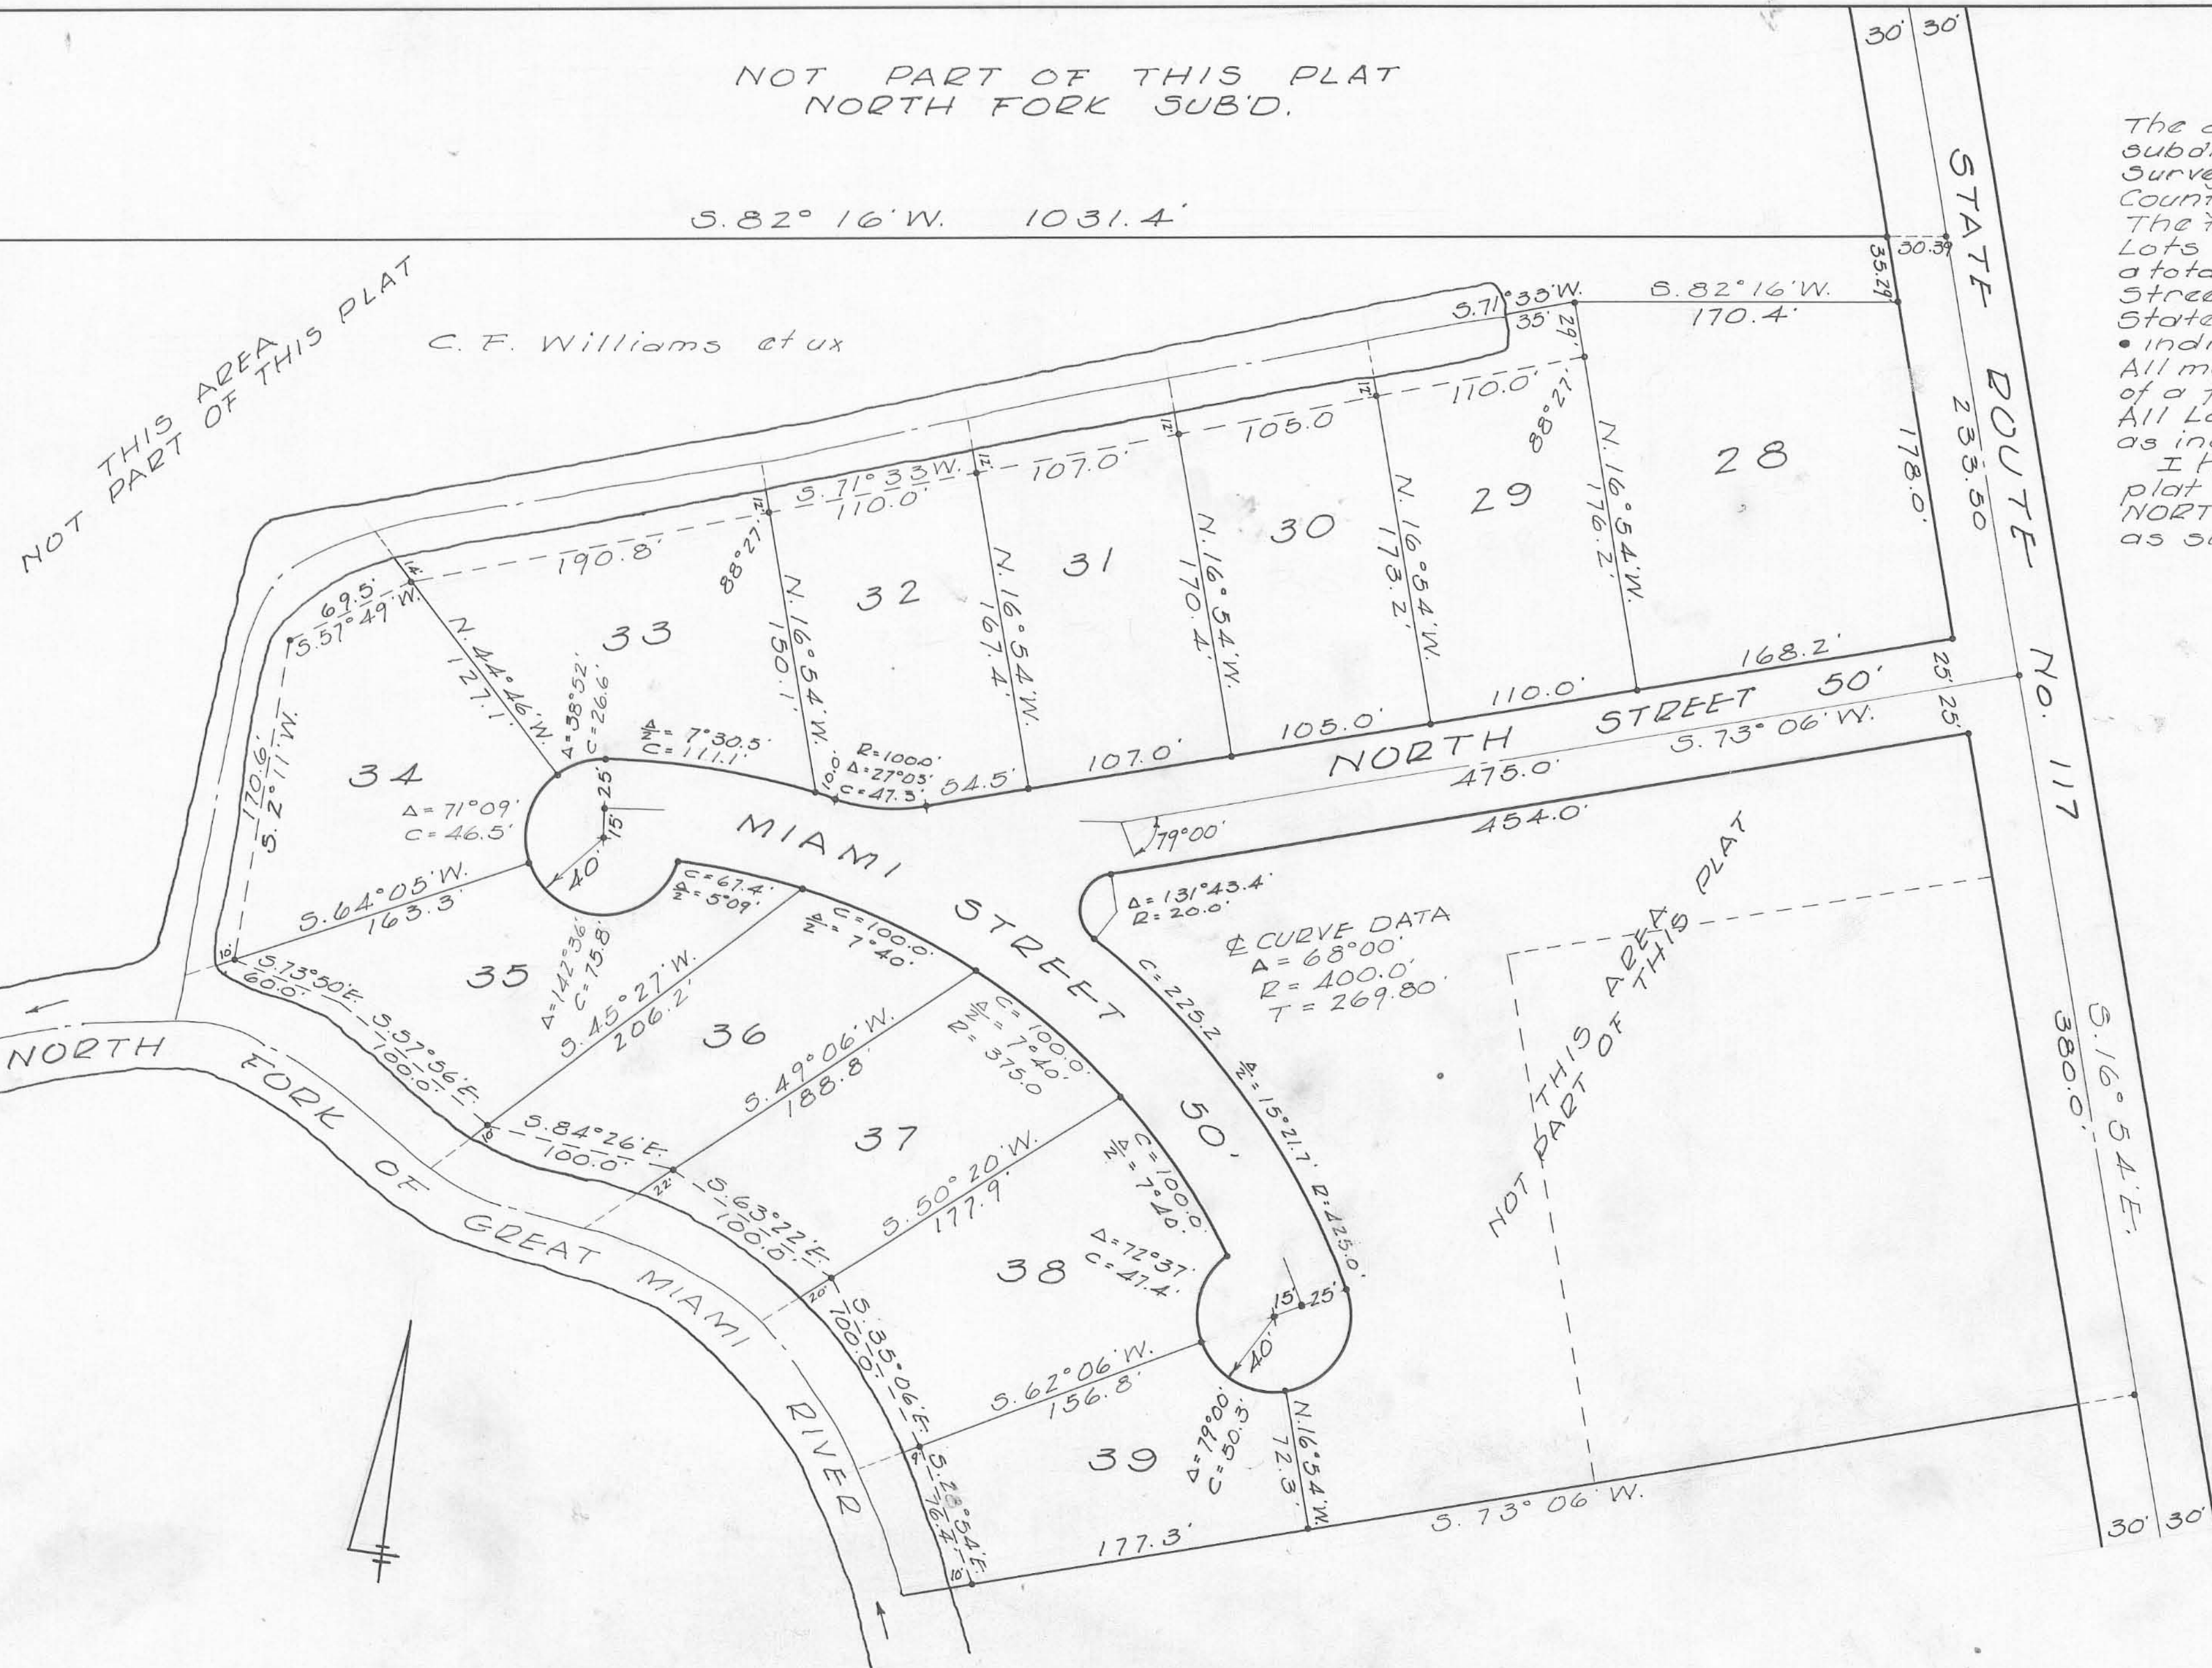

The accompanying plat represents a
subdivision of land in Virginia Military
Survey 10503, Richland Township, Logan
County, Ohio.
The tract has an area of 6.40 acres in
lots and 1.50 acres in streets, making
a total of 7.90 acres.
Streets are 50 feet wide.
State Route 117 is 60 feet wide.
• Indicates 5/8" Bar Set.
All measurements are in feet and decimals
of a foot.
All Lots extend to the center of channels
as indicated.
I hereby certify that the accompanying
plat is a correct representation of
NORTH FORK SUBDIVISION No. 2
as surveyed June, 1968.

Dan L. Dodson
Dan L. Dodson
Reg. Surveyor 1270
Bellefontaine, Ohio

This Conveyance has been reviewed and the
General Fee complied with Section 519.022
of the Revised Code.
FEE \$ _____
EXEMPT
Charles H. Chamberlain, County Auditor

The within streets shall be constructed
in compliance with the minimum requirements
of the Logan County Engineer and the
maintenance thereof shall remain the
responsibility of the grantors until said
streets are approved and accepted by
the Logan County Engineer.

Jew Roach Witness
C. F. Williams
Pauline Williams Grantors

The within streets are hereby approved
and accepted this _____ day of _____ 19____.

Logan County Engineer

INDEXED ON MAP
COUNTY
3934
INDEX NO.

NORTH FORK SUBDIVISION No. 2
V.M.S. 10503
RICHLAND TOWNSHIP
LOGAN COUNTY, OHIO
1969
SCALE 1" = 60'

