

Exhibit # 2


207624 15⁰⁰

State of Ohio, Logan County, S. S.
Received May 18 1972
at 3:24 O'clock P, M.
Recorded May 18 1972
Vol. No. 6F Page 49

Ruth Royer
RECORDER, LOGAN COUNTY, OHIO

TRANSFER NOT NECESSARY
LOGAN COUNTY AUDITOR


May 18, 1972
Mary B. Slater
AUDITOR OF LOGAN COUNTY

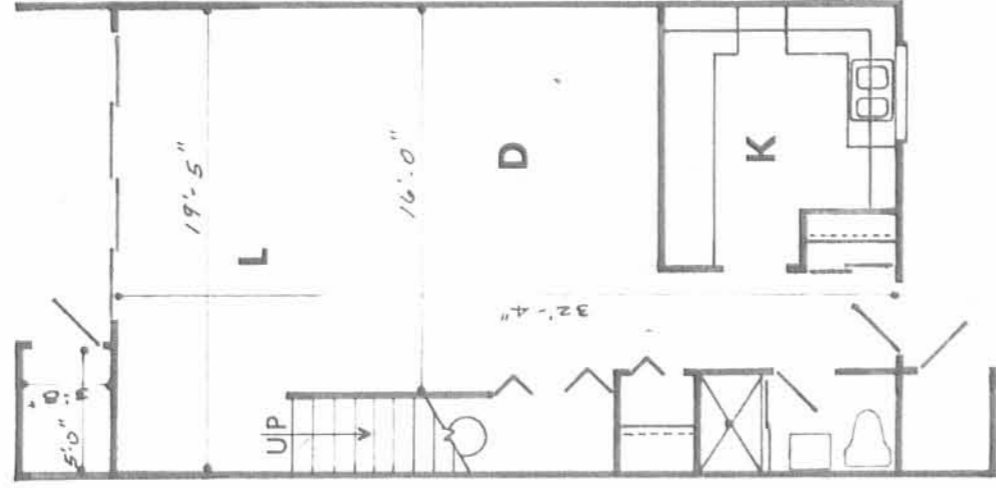


FIRST FLOOR



FIRST FLOOR

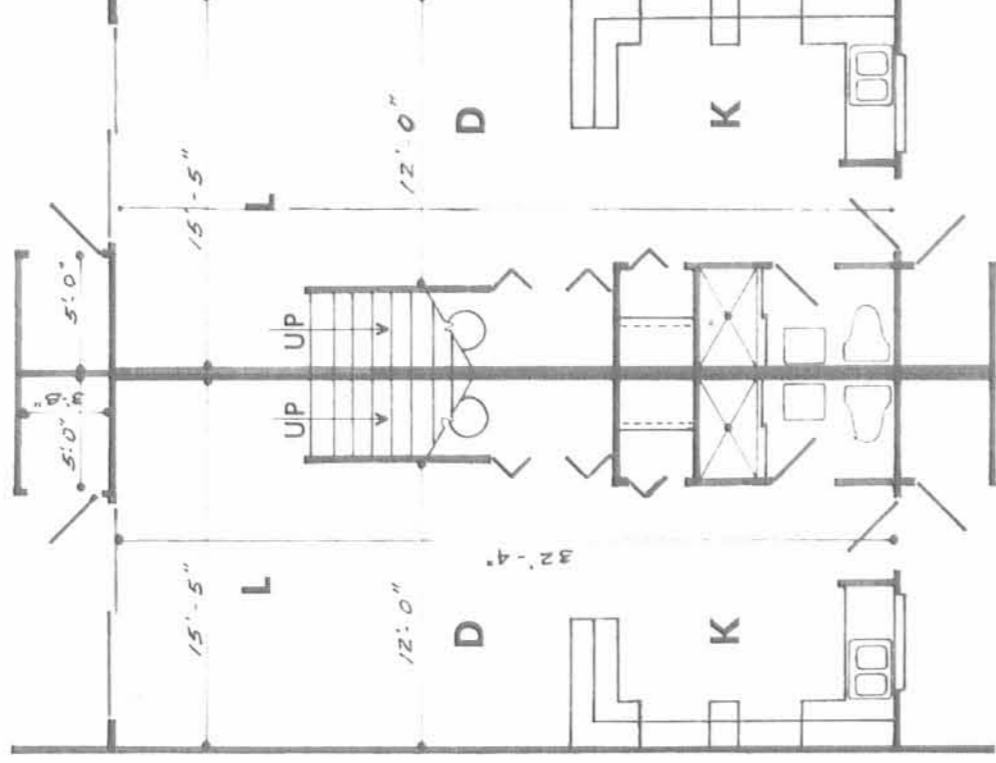


FIRST FLOOR

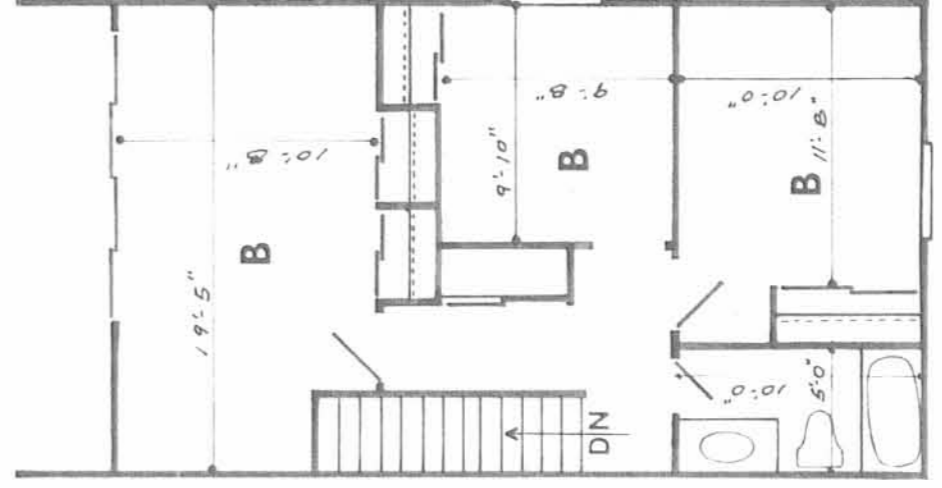

SECOND FLOOR



SECOND FLOOR

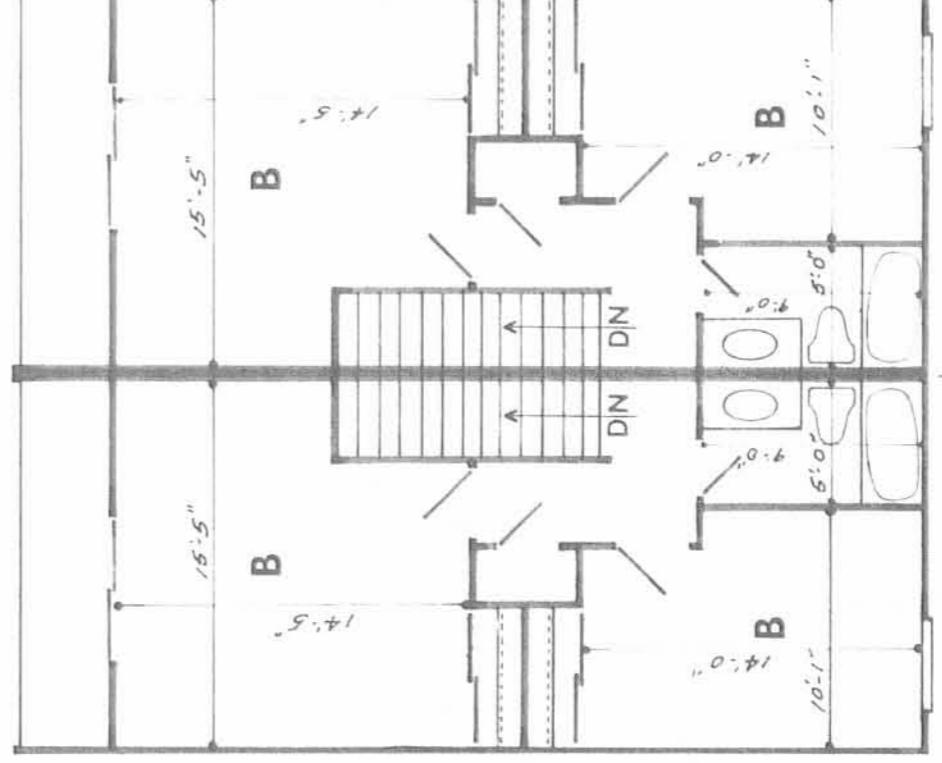

SECOND FLOOR

TYPICAL OF UNITS
A-1,3,5,7 A-2,4,6,8
B-1,3,5,7 B-2,4,6,8
C-2,4,6 C-1,3,5

CRANBERRY CONDOMINIUM

CRANBERRY

J-213