

5553.31 O.R.C.  
ROADWAY DEDICATION FOR HIGHWAY PURPOSES

KNOW ALL MEN BY THESE PRESENTS:  
That We, The Undersigned, the Grantors, for and in consideration of the sum of One Dollar (\$1.00) and for other good and valuable considerations paid by the County of Logan, the Grantor, the receipt whereof is hereby acknowledged, do hereby grant, bargain, sell, convey and release to the said Grantee, its successors and assigns forever a right-of-way for public highway and road purposes, clear of all obstructions which interfere with the improvement and/or maintenance of the highway, in, upon and over the lands shown on this map.

TO HAVE AND TO HOLD said right-of-way unto the Grantee, its successors and assigns forever.  
And the said Grantors, for themselves and their heirs, executors, and administrators, hereby covenant with the said Grantee, its successors and assigns that they are the true and lawful owners of said premises, and are lawfully seized of the same in fee simple, and have good right and full power, to grant, bargain, sell, convey and release the same in manner aforesaid and that the same are free and clear from all liens and encumbrances whatsoever, and that they will warrant and defend the same against all claims of all persons whomsoever.

And for the consideration aforesaid we hereby relinquish to said Grantee, its successors and assigns, all right and expectancy of Dower in the above described premises.  
IN WITNESS WHEREOF WE, the undersigned Grantors, have hereunto set our hands, the 3rd day of October in the year of our Lord one thousand nine hundred and Seventy-two

- Signed and sealed in the presence of:
- Ray Bell Jan E. Joda
  - Rene Bell Jan E. Joda
  - 
  - 
  -

STATE OF OHIO )  
LOGAN COUNTY ) ss:  
Before me a County Engineer in and for said County and State, personally appeared the above named Ray Bell and Rene Bell


who acknowledged that they did sign the foregoing instrument and that the same is their free act and deed.  
IN TESTIMONY WHEREOF I have hereunto set my hand and official seal at Co. Eng. Office this 3 day of October, A.D. 1972  
My Commission Expires Chester R. Kurty 1-1-73

OFFICE OF THE LOGAN COUNTY ENGINEER  
This plat has been approved as to ownership this 30th day of October 1972.  
Daniel E. Milbert, P.S.  
Tax Map Draftsman  
This plat has been approved and accepted by me this 3rd day of October 1972.  
Chester R. Kurty, P.E.  
County Engineer

OFFICE OF THE LOGAN COUNTY COMMISSIONERS  
This plat has been approved and accepted by us this 30th day of October 1972.  
John R. Sweeney  
John Downing  
Harvey J. Drille  
Board of County Commissioners

Nellie B. Rose  
36.21 Ac.

V.M.S. 10306

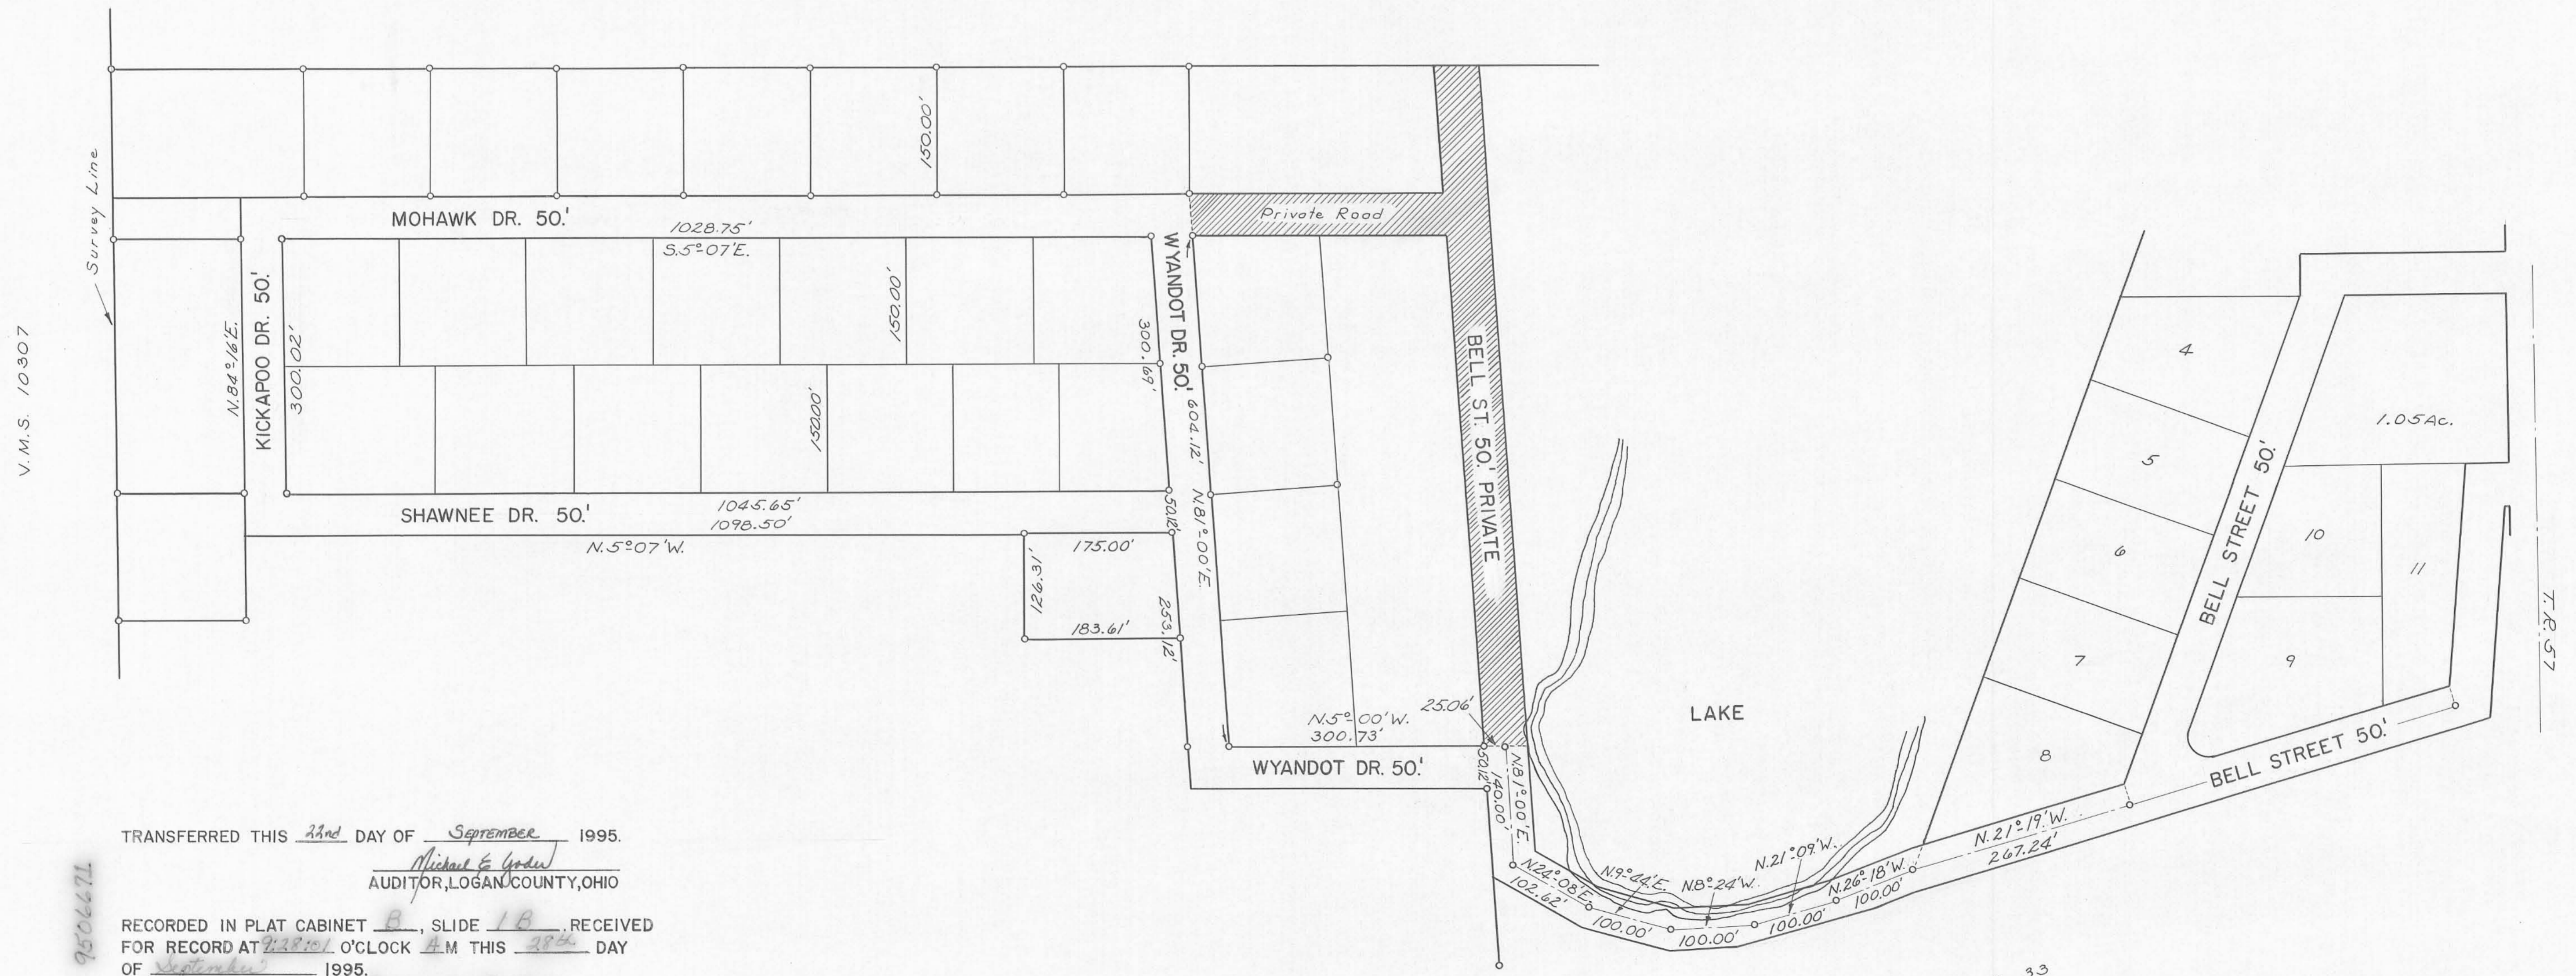

TRANSFERRED THIS 2nd DAY OF September 1995.  
Michael E. Godwin  
AUDITOR, LOGAN COUNTY, OHIO

RECORDED IN PLAT CABINET B, SLIDE 1B RECEIVED  
FOR RECORD AT 7:22:00 O'CLOCK AM THIS 28th DAY  
OF September 1995.  
Erlynn Allison  
RECORDER, LOGAN COUNTY, OHIO

U.S.R. 33

Scale 1"=100'  
o = Iron pin  
Surveyed by:  
Drawn by: C. Nichols  
Field book No.