


# Kamp A Lot

## SECTION No 1

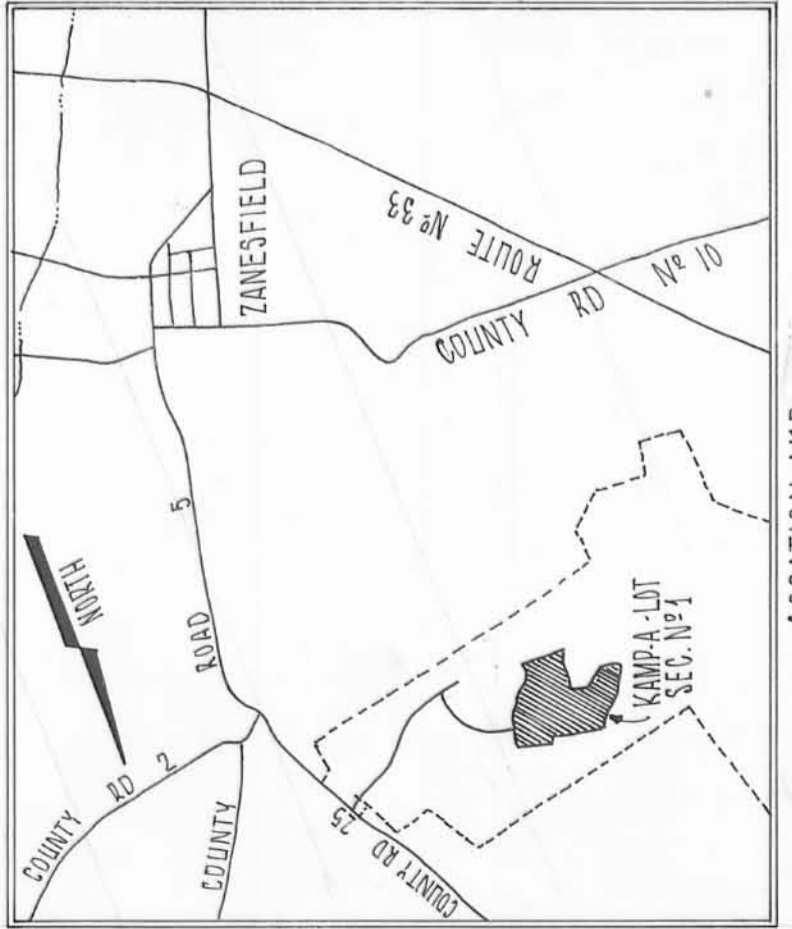

127.60' - S 64° 20' 41" E  
 960.18' - S 70° 10' 10" E  
 979.45' - N 87° 29' 15" E  
 600.97' - N 64° 50' 06" E  
 103.07' - N 46° 50' 49" E  
 TO THE SPIKE IN THE ROAD @  
 A SOUTHEAST CORNER OF THE  
 TRACT CONVEYED BY DEED OF  
 RECORD IN DEED BOOK 341,  
 PAGE 286, RECORDERS'  
 OFFICE, LOGAN COUNTY, OHIO.



SITUATE IN THE STATE OF OHIO, COUNTY OF JEFFERSON, TOWNSHIP OF JEFFERSON, IN VIRGINIA MILITARY SURVEY 3139 AND BEING A PART OF THE TRACT OF LAND CONVEYED TO C S S PARTNERSHIP AND R. C. D. INC. BY DEED OF RECORD IN DEED BOOK 341, PAGE 286, RECORDERS' OFFICE, LOGAN COUNTY, OHIO.

KNOW ALL MEN BY THESE PRESENTS THAT C S S PARTNERSHIP BY ROY L. BENSON, DONIS E. BENSON, PARTNERS AND BY C S L SERVICE CORPORATION, PARTNER, BY ITS PRESIDENT, EARLE E. HAMMOND AND ITS SECRETARY, RICHARD A. PORTER, HAVING BEEN DULY AUTHORIZED, AND R. C. D. INC. BY ITS PRESIDENT, JOHN EDWARDS AND ITS SECRETARY, PAULLA POWERS, HAVING BEEN DULY AUTHORIZED, BEING PROPRIETORS OF THE LAND INDICATED ON THE ACCOMPANYING PLAT HAVE AUTHORIZED THE PLATTING THEREOF AND DO HEREBY DEDICATE THE DRIVE, LINES AND HIKING RESERVE TO PRIVATE USE FOREVER.

*Roy L. Benson*  
 ROY L. BENSON  
 DONIS E. BENSON  
 EARLE E. HAMMOND - PRESIDENT C S L SERVICE CORP.

*Richard A. Porter*  
 RICHARD A. PORTER - SECRETARY C S L SERVICE CORP.

*John Edwards*  
 JOHN EDWARDS - PRESIDENT R. C. D. INC.

*Paula Powers*  
 PAULLA POWERS - SECRETARY R. C. D. INC.

STATE OF OHIO  
 COUNTY OF Madison SS

BEFORE ME A NOTARY PUBLIC IN AND FOR SAID COUNTY PERSONALLY CAME ROY L. BENSON, DONIS E. BENSON, EARLE E. HAMMOND, PRESIDENT OF C S L SERVICE CORPORATION AND RICHARD A. PORTER, SECRETARY OF C S L SERVICE CORPORATION WHO ACKNOWLEDGED THE SIGNING OF THE FOREGOING INSTRUMENT TO BE THEIR VOLUNTARY ACT AND DEED FOR THE USES AND PURPOSES THEREIN EXPRESSED.

IN WITNESS WHEREOF, I HAVE HEREUNTO SET MY HAND AND AFFIXED MY OFFICIAL SEAL THIS 5<sup>th</sup> DAY OF July, 1972.

BY Vernon H. Deeschke  
 NOTARY PUBLIC

STATE OF OHIO  
 COUNTY OF \_\_\_\_\_ SS

BEFORE ME A NOTARY PUBLIC IN AND FOR SAID COUNTY PERSONALLY CAME JOHN EDWARDS, PRESIDENT OF RCD INC. AND PAULLA POWERS, SECRETARY OF RCD INC. WHO ACKNOWLEDGED THE SIGNING OF THE FOREGOING INSTRUMENT TO BE THEIR VOLUNTARY ACT AND DEED FOR THE USES AND PURPOSES THEREIN EXPRESSED.

IN WITNESS WHEREOF, I HAVE HEREUNTO SET MY HAND AND AFFIXED MY OFFICIAL SEAL THIS 7<sup>th</sup> DAY OF July, 1972.

BY Sara Knight  
 NOTARY PUBLIC.

REVIEWED THIS 7 DAY OF Dec, 1972, John Edwards  
 CHAIRMAN, TOWNSHIP TRUSTEES

APPROVED THIS 6<sup>th</sup> DAY OF December, 1972, Charles R. Keeney, P.E.  
 LOGAN COUNTY ENGINEER

APPROVED THIS 22 DAY OF December, 1972, W. G. Kelsch, D.M.  
 LOGAN COUNTY HEALTH DEPT.

REVIEWED THIS \_\_\_\_\_ DAY OF \_\_\_\_\_, 19\_\_\_\_, \_\_\_\_\_  
 LOGAN COUNTY SOIL AND WATER CONSERVATION DISTRICT

APPROVED THIS 27<sup>th</sup> DAY OF November, 1972, Carroll S. Skott  
 LUC REGIONAL PLANNING COMMISSION

TRANSMITTED THIS 2<sup>nd</sup> DAY OF January, 1973, Mary B. Slater  
 LOGAN COUNTY AUDITOR

FILED FOR RECORD THIS 2<sup>nd</sup> DAY OF January, 1973 AT 10:35 A.M.

RECORDED THIS 2<sup>nd</sup> DAY OF January, 1973 IN PLAT BOOK 6 F PAGE 57

*Leah Payer*  
 LOGAN COUNTY RECORDER

**SURVEYORS CERTIFICATE**

THE ACCOMPANYING PLAT REPRESENTS A SUBDIVISION OF LAND IN VIRGINIA MILITARY SURVEY No 3139, JEFFERSON TOWNSHIP, LOGAN COUNTY, OHIO. THE TRACT HAS AN AREA OF 3.239 ACRES IN STREETS AND 13.157 ACRES IN LOTS MAKING A TOTAL OF 16.396 ACRES.

ALL MEASUREMENTS ARE IN FEET AND DECIMALS OF A FOOT. ALL MEASUREMENTS ON CURVES ARE (CHORD) DISTANCES.

I HEREBY CERTIFY THAT THE ACCOMPANYING PLAT IS A CORRECT REPRESENTATION OF KAMP-A-LOTT SECTION No 1.

**THE THOMAS ENGINEERING & SURVEYING CO.**  
 3905 SULLIVANT W.E. ORDER No 556-77  
 COLUMBUS, OHIO JUNE 1972  
 SCALE: 1" = 50'

*My L. Shady*  
 REGISTERED SURVEYOR

