


This tracing to be filed in the Office of the Logan Co. Engr.

STATE OF OHIO, COUNTY OF LOGAN, SS:  
 BE IT REMEMBERED THAT ON THIS 1<sup>st</sup> DAY OF NOVEMBER  
 IN THE YEAR OF OUR LORD, ONE THOUSAND NINE HUNDRED SEVENTY-EIGHT,  
 BEFORE ME A Notary Public in and for said County, personally  
 came PAUL R. SNOW, GRANTEE IN THE FOREGOING DEDICATION  
 AND ACKNOWLEDGED THE SIGNING THEREOF TO BE HIS FREE  
 AND VOLUNTARY ACT AND DEED.  
 LIFETIME COMMISSION  
 My Commission Expires \_\_\_\_\_

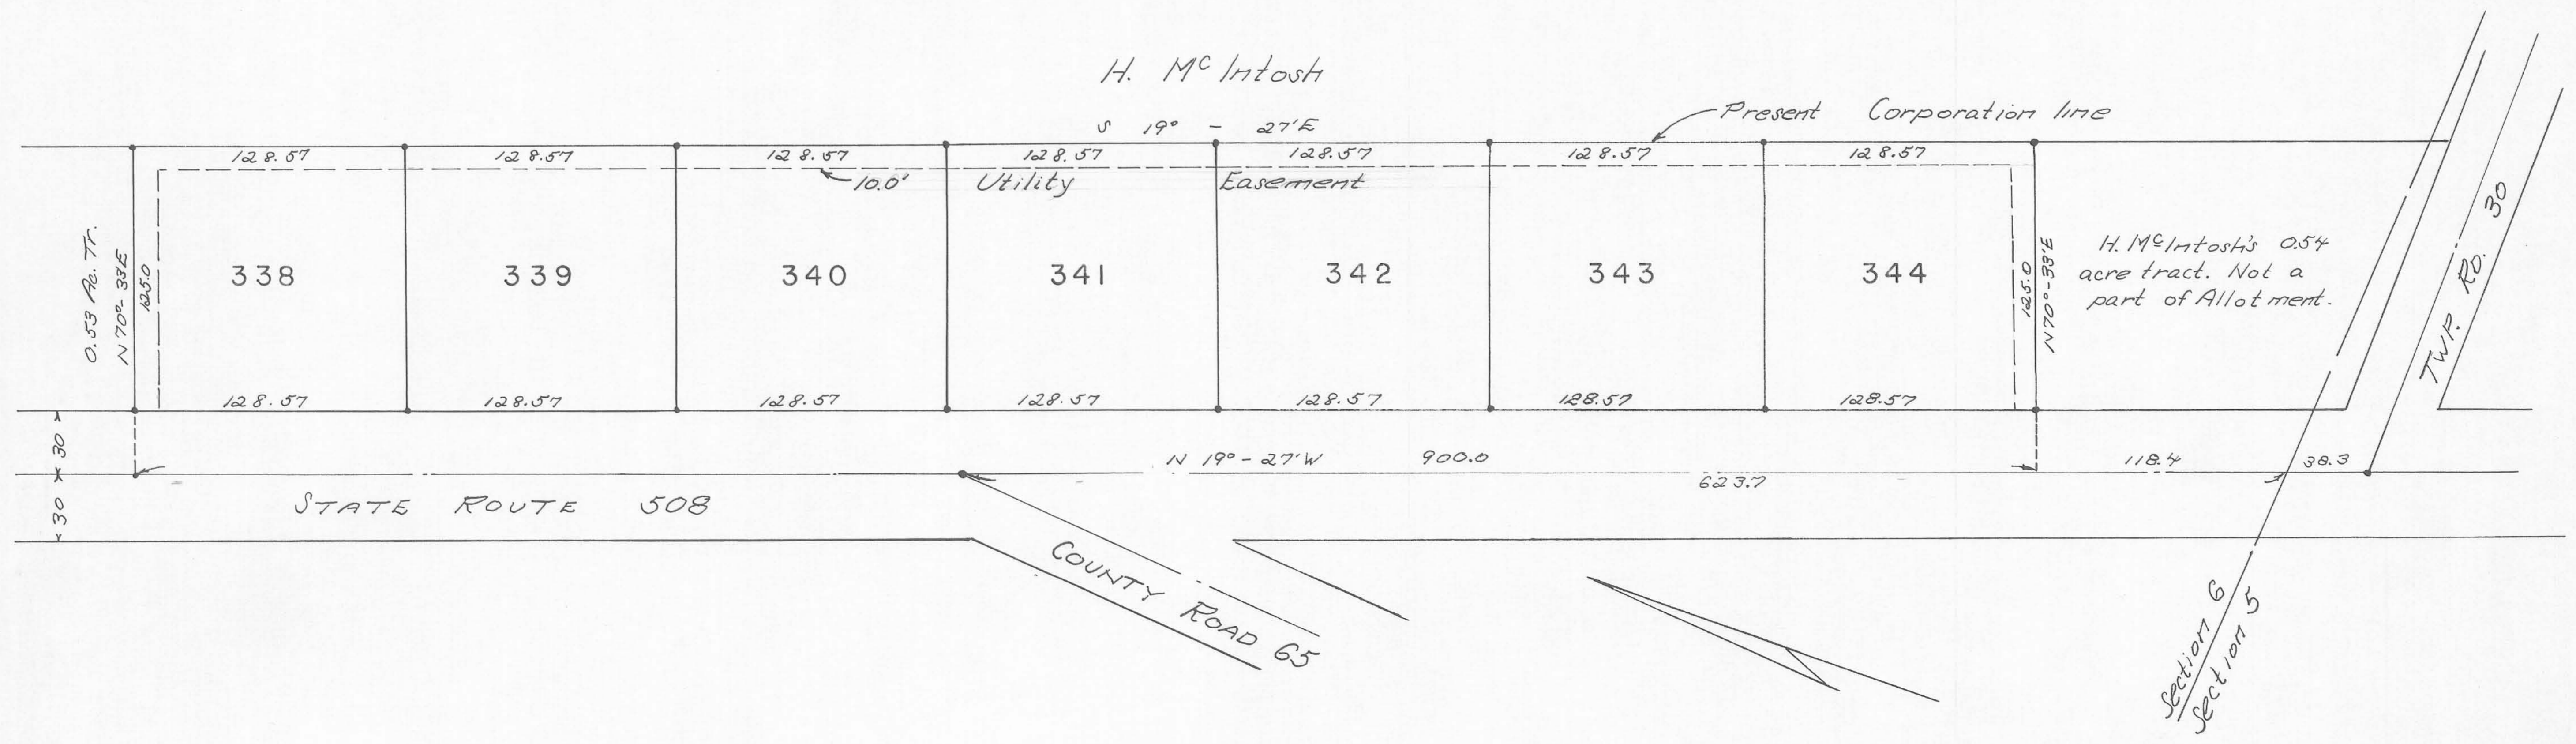

DEDICATION:

Know all men by these present, that Raymond L. Snow, proprietor of the land indicated on the accompanying plat, has authorized the platting of same as indicated on the accompanying plat. No new streets are involved. The easements are dedicated to the Village of DeGraff and all Public Utility Companies.

Zethen Dyer Witness  
Raymond L. Snow Raymond L. Snow  
Howard H. Hauler Witness  
Paul R. Snow Paul R. Snow

SNOW ALLOTMENT  
 VILLAGE OF DEGRAFF  
 MIAMI TOWNSHIP, LOGAN COUNTY, OHIO  
 SECTION 6, TOWN 3, RANGE 13  
 1" = 40' — JUNE, 1973

SURVEYOR'S CERTIFICATE:

The accompanying plat represents a subdivision of land in Section 6, Town 3, Range 13 Village of DeGraff, Miami Township, Logan County, Ohio. The tract has an area of 3.20 acres to the center of State Route 508. All measurements are in feet and decimals of a foot. Iron bars were placed at all corners. I hereby certify that this is a true representation of SNOW ALLOTMENT.

Owen K. Shirk  
 Owen K. Shirk  
 Surveyor #271  
 639 Hamilton St.  
 Bellefontaine, Ohio

STATE OF OHIO, COUNTY OF LOGAN, SS:

Be it remembered that on this 3<sup>rd</sup> day of August in the year of our Lord One Thousand Nine Hundred Seventy Three before me a Notary Public in and for said County, personally came Raymond L. Snow grantor in the foregoing dedication who acknowledge the signing thereof to be his free and voluntary act and deed.

Zethen Dyer Notary Public  
 Logan County, Ohio  
 My Commission Expires \_\_\_\_\_

APPROVAL:

Approved on this 6<sup>th</sup> day of August, 1973  
W. A. Verbsky D.V.M.  
 Logan County Health Board

The annexed plat was adopted by Ordinance No. \_\_\_\_\_ as an Addition to the Village of DeGraff, Ohio at a meeting of the Village Council on the 7<sup>th</sup> day of August, 1973.  
Dean Finet Mayor  
Howard Schmidt Pres. of Council  
Robert Van Bunkle Clerk

ACCEPTANCE:

Transferred on this 8<sup>th</sup> day of August, 1973  
Mary S. Slater  
 Logan County Auditor

#214853  
 Received for record at 9:43 O'Clock A.M. on this 8<sup>th</sup> day of August, 1973.  
 Recorded in Plat Book 6-F page 65.  
Ruth Royer  
 Logan County Recorder  
 #246715  
 Received for rerecording at 11:15 O'Clock A.M. on this 13<sup>th</sup> day of November 1978.  
 Recorded in Plat Book A SIDE 597.  
Carolyn Collins  
 Logan County Recorder

214853