

BOUNDARY SURVEY OF SURPLUS LANDS STATE OF OHIO OFFICE OF LAKE LANDS ADMINISTRATOR

INDIAN LAKE RESERVOIR LANDS WATERBURY SUMMER RESORT

NUMBER 1

INDEX OF SHEETS

TITLE SHEET	1
PROPERTY / PLANIMETRIC SHEETS	2-3
PARCEL SUMMARY	4-7
PRIMARY-SECONDARY TRAVERSE AND PRIMARY BENCH CIRCUIT	8
REFERENCES-PRIMARY TRAVERSE STATIONS	9
BENCH MARKS-PRIMARY CIRCUIT	10

DEDICATION

Situated in Virginia Military Survey 9925, Washington Township, Logan County, Ohio, Indian Lake Reservoir Lands containing 152,111 square feet or 3.489 acres and being a part of the lands conveyed to the State of Ohio for reservoir purposes.

The undersigned State of Ohio, Office of the Lake Lands Administrator, John W. Brown, Administrator, and by the authority of Chapter 5315 of the Revised Code of Ohio, hereby certifies that the attached plat correctly represents the waters edge between lands of the State of Ohio and lands of the private owners shown herein, pursuant to Chapter 5315 of the Revised Code of Ohio, in the "Waterbury Summer Resort", Indian Lake Reservoir Land, said Lands originally acquired as Lewistown Reservoir Lands pursuant to a Resolution of the General Assembly on May 22, 1851, (49 Ohio Laws 787), and does hereby accept this plat of same and dedicate to public use as such all or parts of the roads, boulevards, cul-de-sacs, parks, planting strip, etc., shown herein and not heretofore dedicated and all existing sewers and public utility uses not shown herein.

The undersigned further agrees that any use or improvements made on this land shall be in conformity with all existing valid zoning, platting, health or other lawful rules and regulations of Logan County, Ohio, or political subdivision thereof, for the benefit of the State of Ohio and all other subsequent owners or assigns taking title from, under or through the undersigned.

The dimensions of the lots and streets are shown on the plat in feet and decimal parts thereof.

IN WITNESS WHEREOF, John W. Brown, Agent for the State of Ohio has hereunto set his hand this 30th day of June, 1976.


Witness: Robert F. Grimes
STATE OF OHIO
John W. Brown, Administrator
Office of the Lake Lands Administrator

STATE OF OHIO,
COUNTY OF ALLEN, SS:-

Before me, a Notary Public, in and for said county Personally came John W. Brown, Agent for the State of Ohio, who acknowledge the signing of the foregoing instrument to be his voluntary act and deed as such Agent for the uses and purposes therein expressed.

IN WITNESS WHEREOF, I have hereunto set my hand and affixed my official seal this 30th day of June, 1976.

Robert D. Burns
Notary Public
My Commission Expires 11/7, 1977

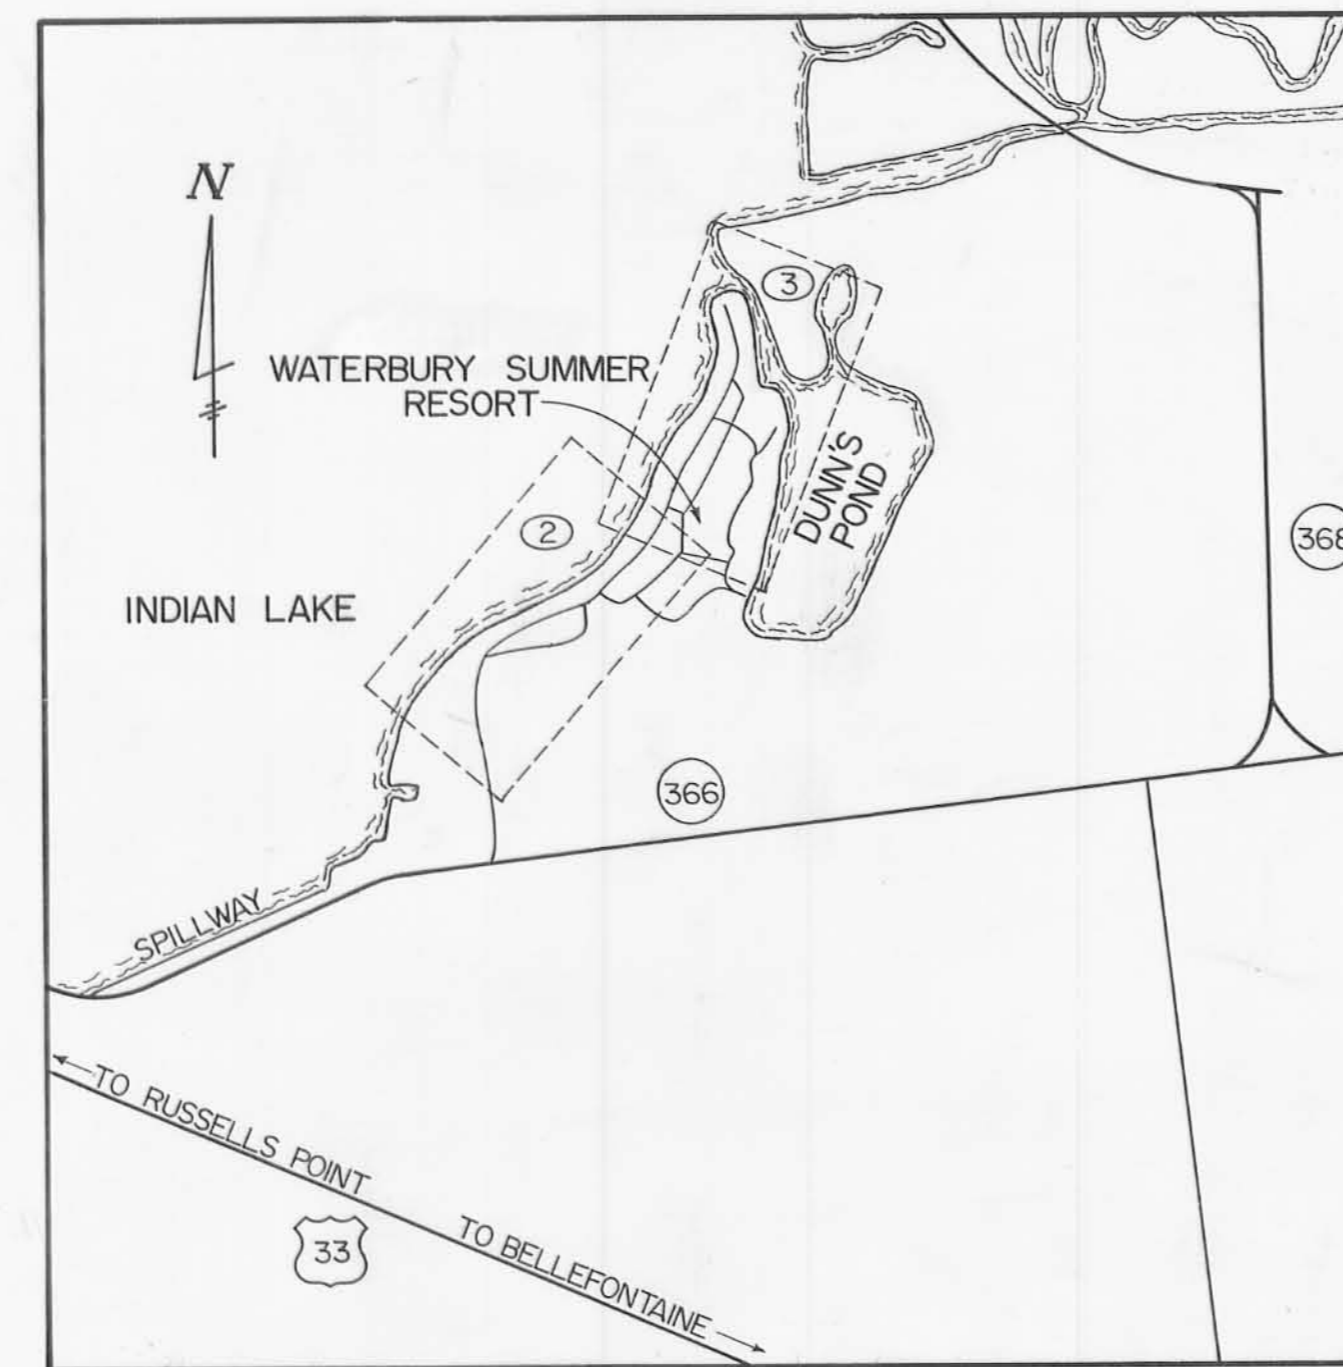

SURVEYOR'S CERTIFICATE

All of the attached 7 sheets correctly represents lands surveyed by and under our supervision from October 1975 to May 1976, and are correct to the best of our knowledge and belief.

Kohli & Kalher Associates, Limited

Robert F. Grimes
ROBERT F. GRIMES
Registered Surveyor 5050

Bruce C. Plumb
BRUCE C. PLUMB
Registered Surveyor 5047



REVIEWS AND APPROVALS

REVIEWED THIS _____ DAY OF _____ 1976. _____
CHAIRMAN, WASHINGTON TOWNSHIP TRUSTEES.

REVIEWED THIS _____ DAY OF _____ 1976. _____
LOGAN COUNTY SOIL AND WATER CONSERVATION DISTRICT.

APPROVED THIS 8th DAY OF November 1976. Chester R. Kutz, P.E.
LOGAN COUNTY ENGINEER

APPROVED THIS _____ DAY OF _____ 1976. _____
LOGAN COUNTY SANITARY ENGINEER

APPROVED THIS _____ DAY OF _____ 1976. _____
LOGAN-UNION-CHAMPAIGN COUNTY REGIONAL PLANNING COMMISSION

APPROVED THIS 8th DAY OF NOVEMBER 1976. Donald E. Bane
Shirley Kennedy
Warren W. Smith
LOGAN COUNTY COMMISSIONERS

232226
FILED FOR RECORD THIS 10th DAY OF November 1976, AT 12:45 P.M.

RECORDED THIS 10 DAY OF November 1976, IN PLAT BOOK 6 F PAGE N^o 91 thru 97
Ruth Royer
LOGAN COUNTY RECORDER

TRANSFERED THIS 9th DAY OF Nov. 1976. Mary G. Slater
LOGAN COUNTY AUDITOR