


PARCEL

SUMMARY

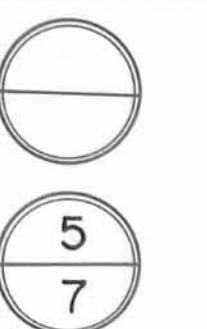

| ORIGINAL LOT N ^o | PARCEL CONVEYED | POINT N ^o | BEARING & DISTANCE | STATE PLANE COORDINATES | AREA | OWNER | ORIGINAL LOT N ^o | PARCEL CONVEYED | POINT N ^o | BEARING & DISTANCE | STATE PLANE COORDINATES | AREA | OWNER |
|------------------------------|-----------------|--|--|--|--|--|---------------------------------|-----------------|---|--|--|--|--|
| 26 VOL. 349 PAGE 456 | 26-A | 86 154 155 87 86 | N48°54'26"W, 18.20' N21°06'38"E, 53.23' S48°48'14"E, 38.53' S43°33'01"W, 50.00' | N296957.612 E1619432.161 N296969.514 E1619418.405 N297019.244 E1619437.380 N296993.979 E1619466.475 | AREA 86 154 155 87 86 1418 S.F. 0.033 ACRE | GERARD K. VAN STEYN & JO ANN VAN STEYN | 43 VOL. 249 PAGE 65 | 43-A | 584 215 221 585 584 | N69°37'51"W, 15.60' N08°27'56"E, 40.87' S69°37'51"E, 24.69' S21°21'09"W, 40.00' | N297680.256 E1619807.356 N297685.628 E1619792.710 N297726.080 E1619798.567 N297717.576 E1619821.751 | AREA 584 215 221 585 584 806 S.F. 0.018 ACRE | JOHN L. ZEHRINGER & FLOSSIE M. ZEHRINGER |
| 27 VOL. 335 PAGE 383 | 27-A | 562 156 157 560 562 | N56°15'46"W, 17.93' N21°06'38"E, 51.48' S55°48'04"E, 29.06' S33°35'41"W, 50.00' | N297024.637 E1619458.164 N297034.536 E1619443.215 N297082.633 E1619461.566 N297066.395 E1619485.665 | AREA 562 156 157 560 562 1177 S.F. 0.027 ACRE | GEORGANNE FINN & LOUISE P. COLEGROVE | 44 VOL. 303 PAGE 856 | 44-A | 585 221 220 586 585 | N69°37'51"W, 24.69' N08°27'56"E, 40.87' S69°37'51"E, 33.79' S21°19'09"W, 40.00' | N297717.576 E1619821.751 N297726.080 E1619798.567 N297766.531 E1619804.424 N297754.896 E1619836.146 | AREA 585 221 220 586 585 1169 S.F. 0.027 ACRE | HERBERT J. BLACK & LEO L. BLACK |
| 28 VOL. 342 PAGE 478 | 28-A | 559 157 158 561 559 | N55°32'00"W, 9.15' N21°06'38"E, 40.81' S56°57'41"E, 10.98' S23°41'47"W, 40.70' | N297077.485 E1619469.130 N297082.633 E1619461.566 N297120.765 E1619476.115 N297114.818 E1619485.339 | AREA 559 157 158 561 559 402 S.F. 0.009 ACRE | THOMAS A. BROWN & SANDRA S. BROWN | 45 VOL. 335 PAGE 851 | 45-A | 595 402 350 348 595 | N69°37'51"W, 39.24' N00°57'58"W, 22.42' N83°35'04"E, 32.92' S06°22'57"E, 40.00' | N297775.311 E1619841.533 N297788.823 E1619804.695 N297811.238 E1619804.229 N297815.045 E1619836.930 | AREA 595 402 350 348 595 1068 S.F. 0.025 ACRE | LOWELL DOUGLAS & ALICE O. DOUGLAS |
| 29 VOL. 331 PAGE 576 | 29-A | 561 158 151 558 561 | N55°32'00"W, 10.98' N21°06'38"E, 51.33' S56°54'13"E, 13.32' S23°41'47"W, 50.88' | N297114.818 E1619485.339 N297120.765 E1619476.115 N297168.720 E1619494.412 N297161.488 E1619505.603 | AREA 561 158 151 558 561 610 S.F. 0.014 ACRE | RICHARD M. McLAUGHLIN, BERTHA M. McLAUGHLIN & JAMES J. McLAUGHLIN | PT. 46 VOL. 301 PAGE 520 | 46-A | 348 350 351 349 348 | S83°35'04"W, 32.92' N00°57'58"W, 36.67' N83°35'04"E, 29.46' S06°22'57"E, 36.50' | N297815.045 E1619836.930 N297811.238 E1619804.229 N297847.895 E1619803.466 N297851.303 E1619832.729 | AREA 348 350 351 349 348 1138 S.F. 0.026 ACRE | JOHN R. COLLINS & JANICE M. COLLINS |
| 30 VOL. 253 PAGE 298 | 30-A | 558 150 149 555 558 | N56°33'15"W, 20.32' N29°27'12"E, 39.40' S58°19'23"E, 22.50' S32°37'19"W, 40.00' | N297161.488 E1619505.603 N297172.622 E1619488.601 N297207.004 E1619507.838 N297195.263 E1619527.034 | AREA 558 150 149 555 558 849 S.F. 0.019 ACRE | ARTHUR C. HERBERT & LUCILLE S. HERBERT | PT. 46, PT. 47 VOL. 343 PAGE 12 | 47-A | 349 351 347 596 349 | S83°35'04"W, 29.46' N00°57'58"W, 36.67' N83°35'04"E, 26.00' S06°22'57"E, 36.50' | N297851.303 E1619832.729 N297847.895 E1619803.466 N297884.553 E1619802.703 N297887.560 E1619828.528 | AREA 349 351 347 596 349 1012 S.F. 0.023 ACRE | JOHN L. BOWER & PERMELIA I. BOWER |
| 31 VOL. 315 PAGE 474 | 31-A | 565 184 185 566 565 | N57°33'53"W, 30.43' N28°16'36"E, 40.11' S57°33'53"E, 33.40' S32°31'24"W, 40.00' | N297212.169 E1619537.720 N297228.386 E1619511.975 N297263.781 E1619530.835 N297245.980 E1619559.092 | AREA 565 184 185 566 565 1276 S.F. 0.029 ACRE | MELVIN C. COMER & ROSE H. COMER | PT. 47, 48 VOL. 342 PAGE 945 | 48-A | 324 345 347 596 324 | S83°35'04"W, 26.60' S07°06'50"E, 47.00' N83°35'04"E, 26.00' N06°22'57"W, 47.00' | N297934.248 E1619823.119 N297931.170 E1619796.698 N297884.553 E1619802.703 N297887.560 E1619828.528 | AREA 324 345 347 596 324 1236 S.F. 0.028 ACRE | ROBERT W. CORLESS & JOAN D. CORLESS |
| 32, PT. 33 VOL. 353 PAGE 713 | 32-A | 566 185 186 568 566 | N57°33'53"W, 33.40' N30°00'56"E, 54.92' S57°31'31"E, 35.80' S32°31'24"W, 54.85' | N297245.980 E1619559.092 N297263.781 E1619530.835 N297311.445 E1619558.120 N297292.342 E1619588.398 | AREA 566 185 186 568 566 1898 S.F. 0.044 ACRE | HARRY R. BROOKS & BARBARA J. BROOKS | 49 VOL. 359 PAGE 187 | 49-A | 324 345 346 326 324 | S83°35'04"W, 26.60' N10°33'28"W, 40.10' N83°35'04"E, 29.52' S06°22'57"E, 40.00' | N297934.248 E1619823.119 N297931.170 E1619796.698 N297970.566 E1619789.194 N297973.981 E1619818.516 | AREA 324 345 346 326 324 1122 S.F. 0.026 ACRE | JOSEPH STAFFORD ATHY |
| PT. 33, 34 VOL. 281 PAGE 488 | 34-A | 570 187 186 568 570 | N57°31'31"W, 34.20' S33°56'00"W, 65.02' S57°31'31"E, 35.80' N32°31'24"E, 65.00' | N297347.286 E1619623.128 N297365.535 E1619594.203 N297311.445 E1619558.120 N297292.342 E1619588.398 | AREA 570 187 186 568 570 2275 S.F. 0.052 ACRE | MARY ELLEN McANDREWS & CATHERINE A. HUHN & ALEXANDER W. HUHN | 50 VOL. 271 PAGE 261 | 50-A | 326 346 352 353 320 597 326 | S83°35'04"W, 29.52' N00°30'43"W, 24.81' S85°58'06"W, 10.60' N01°23'41"E, 23.96' S81°57'01"E, 35.45' S06°22'57"E, 40.00' | N297973.981 E1619818.516 N297970.566 E1619789.194 N297995.370 E1619788.874 N297994.583 E1619778.303 N298018.540 E1619778.792 N298013.715 E1619813.912 | AREA 326 346 352 353 320 597 326 1413 S.F. 0.032 ACRE | ALBERT J. HEILIGENBERG |
| PT. 35 VOL. 354 PAGE 902 | 35-1A | 570 187 190 571 570 | N57°31'31"W, 34.20' N33°40'09"E, 20.00' S57°31'31"E, 33.80' S32°31'24"W, 20.00' | N297347.286 E1619623.128 N297365.535 E1619594.203 N297382.227 E1619605.228 N297364.192 E1619633.814 | AREA 570 187 190 571 570 680 S.F. 0.016 ACRE | HELEN M. FAIRALL | 51 VOL. 356 PAGE 341 | 51-A | 597 320 315 316 318 317 355 319 587 406 408 407 597 | N81°57'01"W, 35.45' N06°59'10"E, 49.49' N54°09'14"E, 61.54' S76°39'37"E, 34.47' S49°47'07"E, 107.99' S17°36'08"E, 24.20' S74°31'10"W, 26.60' N79°08'44"W, 19.58' N20°34'29"W, 9.21' N61°07'52"W, 84.32' S57°43'12"W, 28.87' S06°22'57"E, 20.00' | N298013.715 E1619813.912 N298018.540 E1619778.792 N298067.682 E1619784.617 N298103.917 E1619834.358 N298096.097 E1619867.928 N298026.697 E1619950.670 N298003.659 E1619958.079 N297996.458 E1619932.472 N298000.069 E1619913.229 N298008.678 E1619909.959 N298048.592 E1619835.684 N298033.582 E1619811.610 | AREA 597 320 315 316 318 317 355 319 587 406 408 407 597 9430 S.F. 0.216 ACRE | BERNICE SETTERLIN & KATHERINE S. KRAMER & DELLA K. SNYDER |
| PT. 35 VOL. 339 PAGE 482 | 35-2A | 572 193 190 571 572 | N57°31'31"W, 15.47' S57°08'19"W, 44.02' S57°31'31"E, 33.80' N32°31'24"E, 40.00' | N297398.003 E1619655.186 N297406.256 E1619642.106 N297382.227 E1619605.228 N297364.192 E1619633.814 | AREA 572 193 190 571 572 985 S.F. 0.023 ACRE | MARVIN L. KUNTZ & MABEL L. KUNTZ | 52 VOL. 357 PAGE 45 | 52-A | 334 342 355 319 587 334 | N69°41'14"E, 47.60' N29°36'52"W, 27.99' S74°31'10"W, 26.60' N79°08'44"W, 19.58' S20°34'29"E, 40.00' | N297962.676 E1619927.434 N297979.376 E1619972.009 N298003.659 E1619958.079 N297996.458 E1619932.472 N298000.069 E1619913.229 | AREA 334 342 355 319 587 334 1406 S.F. 0.032 ACRE | CHARLES DONALD CURREY & ADRIENNE S. CURREY |
| 36, 37 VOL. 266 PAGE 337 | 3637-A | 573 192 307 575 573 | N57°31'31"W, 6.30' N31°18'22"E, 80.02' S57°31'31"E, 8.00' S32°31'24"W, 80.00' | N297414.909 E1619665.873 N297418.271 E1619660.544 N297486.801 E1619701.851 N297482.532 E1619708.617 | AREA 573 192 307 575 573 572 S.F. 0.013 ACRE | RUTH E. STEFFEN | 52 VOL. 357 PAGE 45 | 52-A | 334 342 355 319 587 334 | N69°41'14"E, 47.60' N29°36'52"W, 27.99' S74°31'10"W, 26.60' N79°08'44"W, 19.58' S20°34'29"E, 40.00' | N297962.676 E1619927.434 N297979.376 E1619972.009 N298003.659 E1619958.079 N297996.458 E1619932.472 N298000.069 E1619913.229 | AREA 334 342 355 319 587 334 1406 S.F. 0.032 ACRE | CHARLES DONALD CURREY & ADRIENNE S. CURREY |
| 38, 39, 40 VOL. 325 PAGE 888 | 383940-A | 575 307 210 581 578 575 | N57°31'31"W, 8.00' N22°29'34"E, 118.05' S69°37'51"E, 26.40' S21°05'07"W, 13.88' S32°31'24"W, 108.19' | N297482.532 E1619708.617 N297486.801 E1619701.851 N297596.048 E1619746.582 N297586.956 E1619771.367 N297573.984 E1619766.424 | AREA 575 307 210 581 578 575 2192 S.F. 0.050 ACRE | VIRGINIA E. T. CORFMAN | 52 VOL. 357 PAGE 45 | 52-A | 334 342 355 319 587 334 | N69°41'14"E, 47.60' N29°36'52"W, 27.99' S74°31'10"W, 26.60' N79°08'44"W, 19.58' S20°34'29"E, 40.00' | N297962.676 E1619927.434 N297979.376 E1619972.009 N298003.659 E1619958.079 N297996.458 E1619932.472 N298000.069 E1619913.229 | AREA 334 342 355 319 587 334 1406 S.F. 0.032 ACRE | CHARLES DONALD CURREY & ADRIENNE S. CURREY |
| 41 VOL. 310 PAGE 365 | 41-A | 582 211 214 583 582 | N69°37'51"W, 26.40' N28°51'58"E, 40.34' S69°37'51"E, 21.80' S21°19'09"W, 40.00' | N297605.616 E1619778.565 N297614.707 E1619753.780 N297650.443 E1619772.494 N297642.936 E1619792.960 | AREA 582 211 214 583 582 964 S.F. 0.022 ACRE | JACKIE LEE RAMBY & SHIRLEY A. RAMBY | 52 VOL. 357 PAGE 45 | 52-A | 334 342 355 319 587 334 | N69°41'14"E, 47.60' N29°36'52"W, 27.99' S74°31'10"W, 26.60' N79°08'44"W, 19.58' S20°34'29"E, 40.00' | N297962.676 E1619927.434 N297979.376 E1619972.009 N298003.659 E1619958.079 N297996.458 E1619932.472 N298000.069 E1619913.229 | AREA 334 342 355 319 587 334 1406 S.F. 0.032 ACRE | CHARLES DONALD CURREY & ADRIENNE S. CURREY |
| 42 VOL. 346 PAGE 564 | 42-A | 583 214 215 584 583 | N69°37'51"W, 21.80' N30°06'24"E, 40.58' S69°37'51"E, 15.60' S21°19'09"W, 40.00' | N297642.936 E1619792.960 N297650.443 E1619772.494 N297685.628 E1619792.710 N297680.256 E1619807.356 | AREA 583 214 215 584 583 748 S.F. 0.017 ACRE | WILLIAM E. BOWSHIER & MARY ANN BOWSHIER | 52 VOL. 357 PAGE 45 | 52-A | 334 342 355 319 587 334 | N69°41'14"E, 47.60' N29°36'52"W, 27.99' S74°31'10"W, 26.60' N79°08'44"W, 19.58' S20°34'29"E, 40.00' | N297962.676 E1619927.434 N297979.376 E1619972.009 N298003.659 E1619958.079 N297996.458 E1619932.472 N298000.069 E1619913.229 | AREA 334 342 355 319 587 334 1406 S.F. 0.032 ACRE | CHARLES DONALD CURREY & ADRIENNE S. CURREY |

STATE OF OHIO
OFFICE OF
LAKE LANDS ADMINISTRATOR

INDIAN LAKE
LOGAN COUNTY
WASHINGTON TOWNSHIP
WATERBURY SUMMER RESORT
PARCEL SUMMARY

KOHLI & KALIHOR ASSOC.
LIMITED
ENGINEERS & SURVEYORS
LIMA, OHIO 45801

SCALE: NONE
DATE: 4-16-76
COMPUTED BY: E.L.E.
DRAWN BY: J.L.M.

CHECKED BY
B.C.P.