


PARCEL

SUMMARY

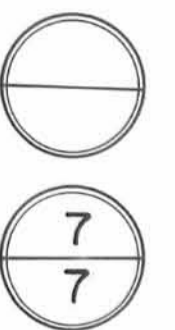

ORIGINAL LOT N ^o	PARCEL CONVEYED	POINT N ^o	BEARING & DISTANCE	STATE PLANE COORDINATES	AREA	OWNER	ORIGINAL LOT N ^o	PARCEL CONVEYED	POINT N ^o	BEARING & DISTANCE	AREA	OWNER
150,PT.151 VOL. 357 PAGE 306	150-A	389 412 447 446 650 389	S79°46'16"E,58.64' S12°44'05"W,67.19' N65°49'57"W,64.00' N24°10'03"E,26.00' N10°33'40"E,26.48'	N296691.071 E1619976.845 N296680.887 E1620034.590 N296615.287 E1620020.037 N296641.258 E1619961.543 N296665.025 E1619972.096	AREA 389 412 447 446 650 389 3543 S.F. 0.081 ACRE	CLEM J. STAVICK						
PT.151 VOL. 229 PAGE 357	151-A	446 447 398 616 446	S65°49'57"E,64.15' N23°56'07"E,37.00' N65°49'57"W,64.00' S24°10'03"W,37.00'	N296641.258 E1619961.543 N296615.287 E1620020.037 N296581.410 E1620005.160 N296607.442 E1619946.529	AREA 446 447 398 616 446 2371 S.F. 0.054 ACRE	GEORGE J. WITENKO						
152,153,154 VOL. 286 PAGE 116	152154-A	616 398 400 397 396 617 616	S65°49'57"E,64.15' S82°51'09"W,15.39' S24°06'47"W,24.28' S30°02'37"W,88.13' N65°40'14"W,42.00' N24°10'03"E,119.83'	N296607.442 E1619946.529 N296581.410 E1620005.160 N296579.434 E1619989.895 N296557.231 E1619980.062 N296480.771 E1619936.242 N296497.923 E1619897.903	AREA 616 398 400 397 396 617 616 5774 S.F. 0.133 ACRE	MILDRED S. BRACKNEY						
155 VOL. 319 PAGE 789	155-A	617 396 601 600 362 617	S65°40'14"E,42.00' S26°57'28"W,25.13' N65°49'58"W,20.80' S84°43'10"W,22.94' N24°10'03"E,36.50'	N296497.923 E1619897.903 N296480.771 E1619936.242 N296458.324 E1619924.937 N296466.765 E1619905.925 N296464.563 E1619883.091	AREA 617 396 601 600 362 617 1154 S.F. 0.026 ACRE	BESSIE I. WEST						
60 VOL. 197 PAGE 103	60-A	453 273 294 293 464 453	N50°23'22"E,57.30' S34°21'35"E,20.47' S44°12'55"E,19.68' S50°23'22"W,57.00' N39°37'09"W,40.00'	N297604.120 E1619974.497 N297640.898 E1620018.475 N297623.972 E1620030.117 N297609.923 E1620043.894 N297573.409 E1620000.125	AREA 453 273 294 293 464 453 2251 S.F. 0.052 ACRE	CHARLES L. BARRETT & EVELYN M. BARRETT						
61 VOL. 181 PAGE 38	61-A	464 293 292 291 466 463 464	N50°23'22"E,57.00' S49°39'17"E,13.08' S63°30'44"E,13.20' N89°07'05"E,24.06' S50°23'22"W,83.40' N39°37'09"W,40.00'	N297573.409 E1620000.125 N297609.923 E1620043.894 N297601.494 E1620053.898 N297595.655 E1620065.731 N297596.121 E1620089.790 N297542.698 E1620025.754	AREA * * 464 293 292 291 466 463 464 2610 SF. 0.060 ACRE	CHARLES L. BARRETT & EVELYN M. BARRETT						
62 VOL. 176 PAGE 581	62-A	463 466 290 465 462 463	N50°23'22"E,83.40' N89°07'05"E,33.81' S27°14'46"E,19.29' S50°23'22"W,105.64' N39°37'09"W,40.00'	N297542.698 E1620025.754 N297596.121 E1620089.790 N297596.775 E1620123.598 N297579.658 E1620132.498 N297511.987 E1620051.383	AREA * * 463 466 290 465 462 463 4073 SF 0.093 ACRE	CHARLES L. BARRETT & EVELYN M. BARRETT						
63 VOL. 209 PAGE 189	63-A	462 465 289 288 461 462	N50°23'22"E,105.64' S27°14'46"E,28.78' S02°17'59"W,15.97' S50°23'22"W,88.80' N39°37'09"W,40.00'	N297511.987 E1620051.383 N297579.658 E1620132.498 N297554.120 E1620145.776 N297538.161 E1620145.199 N297481.276 E1620077.012	AREA * * 462 465 289 288 461 462 4002 SF. 0.092 ACRE	CHARLES L. BARRETT & EVELYN M. BARRETT						
64 VOL. 209 PAGE 189	64-A	461 288 287 356 461	N50°23'22"E,88.80' S20°06'41"E,42.43' S50°23'22"W,74.63' N39°37'09"W,40.00'	N297481.276 E1620077.012 N297538.161 E1620145.199 N297498.373 E1620159.947 N297450.565 E1620102.640	AREA 461 288 287 356 461 3269 S.F. 0.075 ACRE	CHARLES L. BARRETT & EVELYN M. BARRETT						

* * Contains a portion of the property described in Vol. 177, Pg. 12, owned by Charles L. and Evelyn M. Barrett.

STATE OF OHIO
OFFICE OF
LAKE LANDS ADMINISTRATOR

INDIAN LAKE
LOGAN COUNTY
WASHINGTON TOWNSHIP
WATERBURY SUMMER RESORT
PARCEL SUMMARY

KOHLI & KALIHAR ASSOC. LIMITED	SCALE: NONE
ENGINEERS & SURVEYORS LIMA, OHIO 45801	DATE: 4-27-76
COMPUTED BY: E.L.E.	CHECKED BY:
DRAWN BY: J.L.M.	B.C.P.