

To WHOM IT MAY CONCERN:

WE, THE SEVERAL OWNERS OF LOTS 571 - 581 INCLUSIVE, TROYER ADDITION, WEST LIBERTY, OHIO, DO HEREBY AGREE AND ACCEPT THE REPLATTING OF THE SAME LOTS ON BASIS OF OCCUPATION LINES RATHER THAN PLATTED LINES AS DELINEATED ON THE RECORDED PLAT THEREOF AND DO HEREBY RESCIND THE PLAT OF THOSE ABOVE NAMED LOTS AS THEY ARE KNOWN, TROYER ADDITION, WEST LIBERTY, OHIO, AND RECORDED IN PLAT BOOK C-3, PAGE 47, JUNE 18, 1946, LOGAN COUNTY RECORDERS OFFICE.

DATE:	AS TO LOT NUMBERS	OWNERS	WITNESSES
7/10/78	571	<i>Herbert A. King</i> ILVA H. ROTH, ESTATE	<i>Daniel E. Gilbert</i> <i>Daniel E. Gilbert</i>
7/10/78	572 - 573 PART	<i>Clara M. Lapp</i> CLARA M. LAPP, WIDOW	<i>Myra J. Gilbert</i>
7/10/78	573 PART - 574 PART	<i>Herbert A. Fisher</i> HERBERT A. FISHER <i>Mary L. Fisher</i> MARY L. FISHER	<i>Myra J. Gilbert</i> <i>Myra J. Gilbert</i>
7/10/78	574 PART - 575	<i>Mary F. King</i> MARY F. KING, SINGLE	<i>Myra J. Gilbert</i>
7/10/78	576 - 577 PART	<i>Richard D. Jackson</i> Power of Attorney RICHARD D. JACKSON <i>Juanita K. Jackson</i> JUANITA K. JACKSON	<i>Myra J. Gilbert</i> <i>Myra J. Gilbert</i>
7/10/78	577 PART - 578 - 579	<i>Z. Hassler</i> THORNTON A. HASSLER <i>Elizabeth Hassler</i> ELIZABETH HASSLER	<i>Myra J. Gilbert</i> <i>Myra J. Gilbert</i>
7/10/78	580 - 581	<i>June Hostetler</i> JUNE HOSTETLER, SINGLE <i>Joyce Ann Hostetler</i> JOYCE A. HOSTETLER, SINGLE	<i>Myra J. Gilbert</i> <i>Myra J. Gilbert</i>

WE, THE ABOVE NAMED OWNERS DO HEREBY DEDICATE THE OCCUPATION LINES AS THE PROPERTY LINES, WHICH SHALL BE BINDING UPON THE HEIRS, EXECUTORS, SUCCESSORS AND ASSIGNS FOREVER.

STATE OF OHIO SS  
COUNTY OF LOGAN

BE IT REMEMBERED THAT ON THE 18<sup>th</sup> DAY OF July 1978, BEFORE ME A NOTARY PUBLIC IN AND FOR STATE AND COUNTY PERSONALLY APPEARED THE ABOVE OWNER'S AND ACKNOWLEDGED THE SIGNING THEREOF TO BE THEIR FREE AND VOLUNTARY ACT AND DEED.

IN TESTIMONY WHEREOF, I HAVE HEREUNTO SUBSCRIBED AND AFFIXED MY NOTORIAL SEAL ON THE DAY, MONTH AND YEAR LAST AFORESAID.

*James C. Dodge*  
NOTARY PUBLIC, LOGAN COUNTY  
STATE OF OHIO  
Lifetime Commission Atty at Law  
MY COMMISSION EXPIRES

AUDITORS OFFICE

TRANSFER NOT NECESSARY.  
THIS 18<sup>th</sup> DAY OF JULY 1978.

*Tracy G. Slater*  
AUDITOR



RECORDERS OFFICE

#243616  
RECEIVED FOR RECORD AT 2:26 O'CLOCK P.M.  
ON THE 18<sup>th</sup> DAY OF July 1978.  
RECORDED IN PLAT BOOK 66F AT PAGE 103.

*Carolyn Collins*  
RECORDER

# REPLATTING OF LOTS 571 - 581, INCLUSIVE TROYER ADDITION SECTION 27, TOWN 5, RANGE 13, B.M.R.S. VILLAGE OF WEST LIBERTY LIBERTY TOWNSHIP LOGAN COUNTY, OHIO 1978

SCALE: 1" = 40'

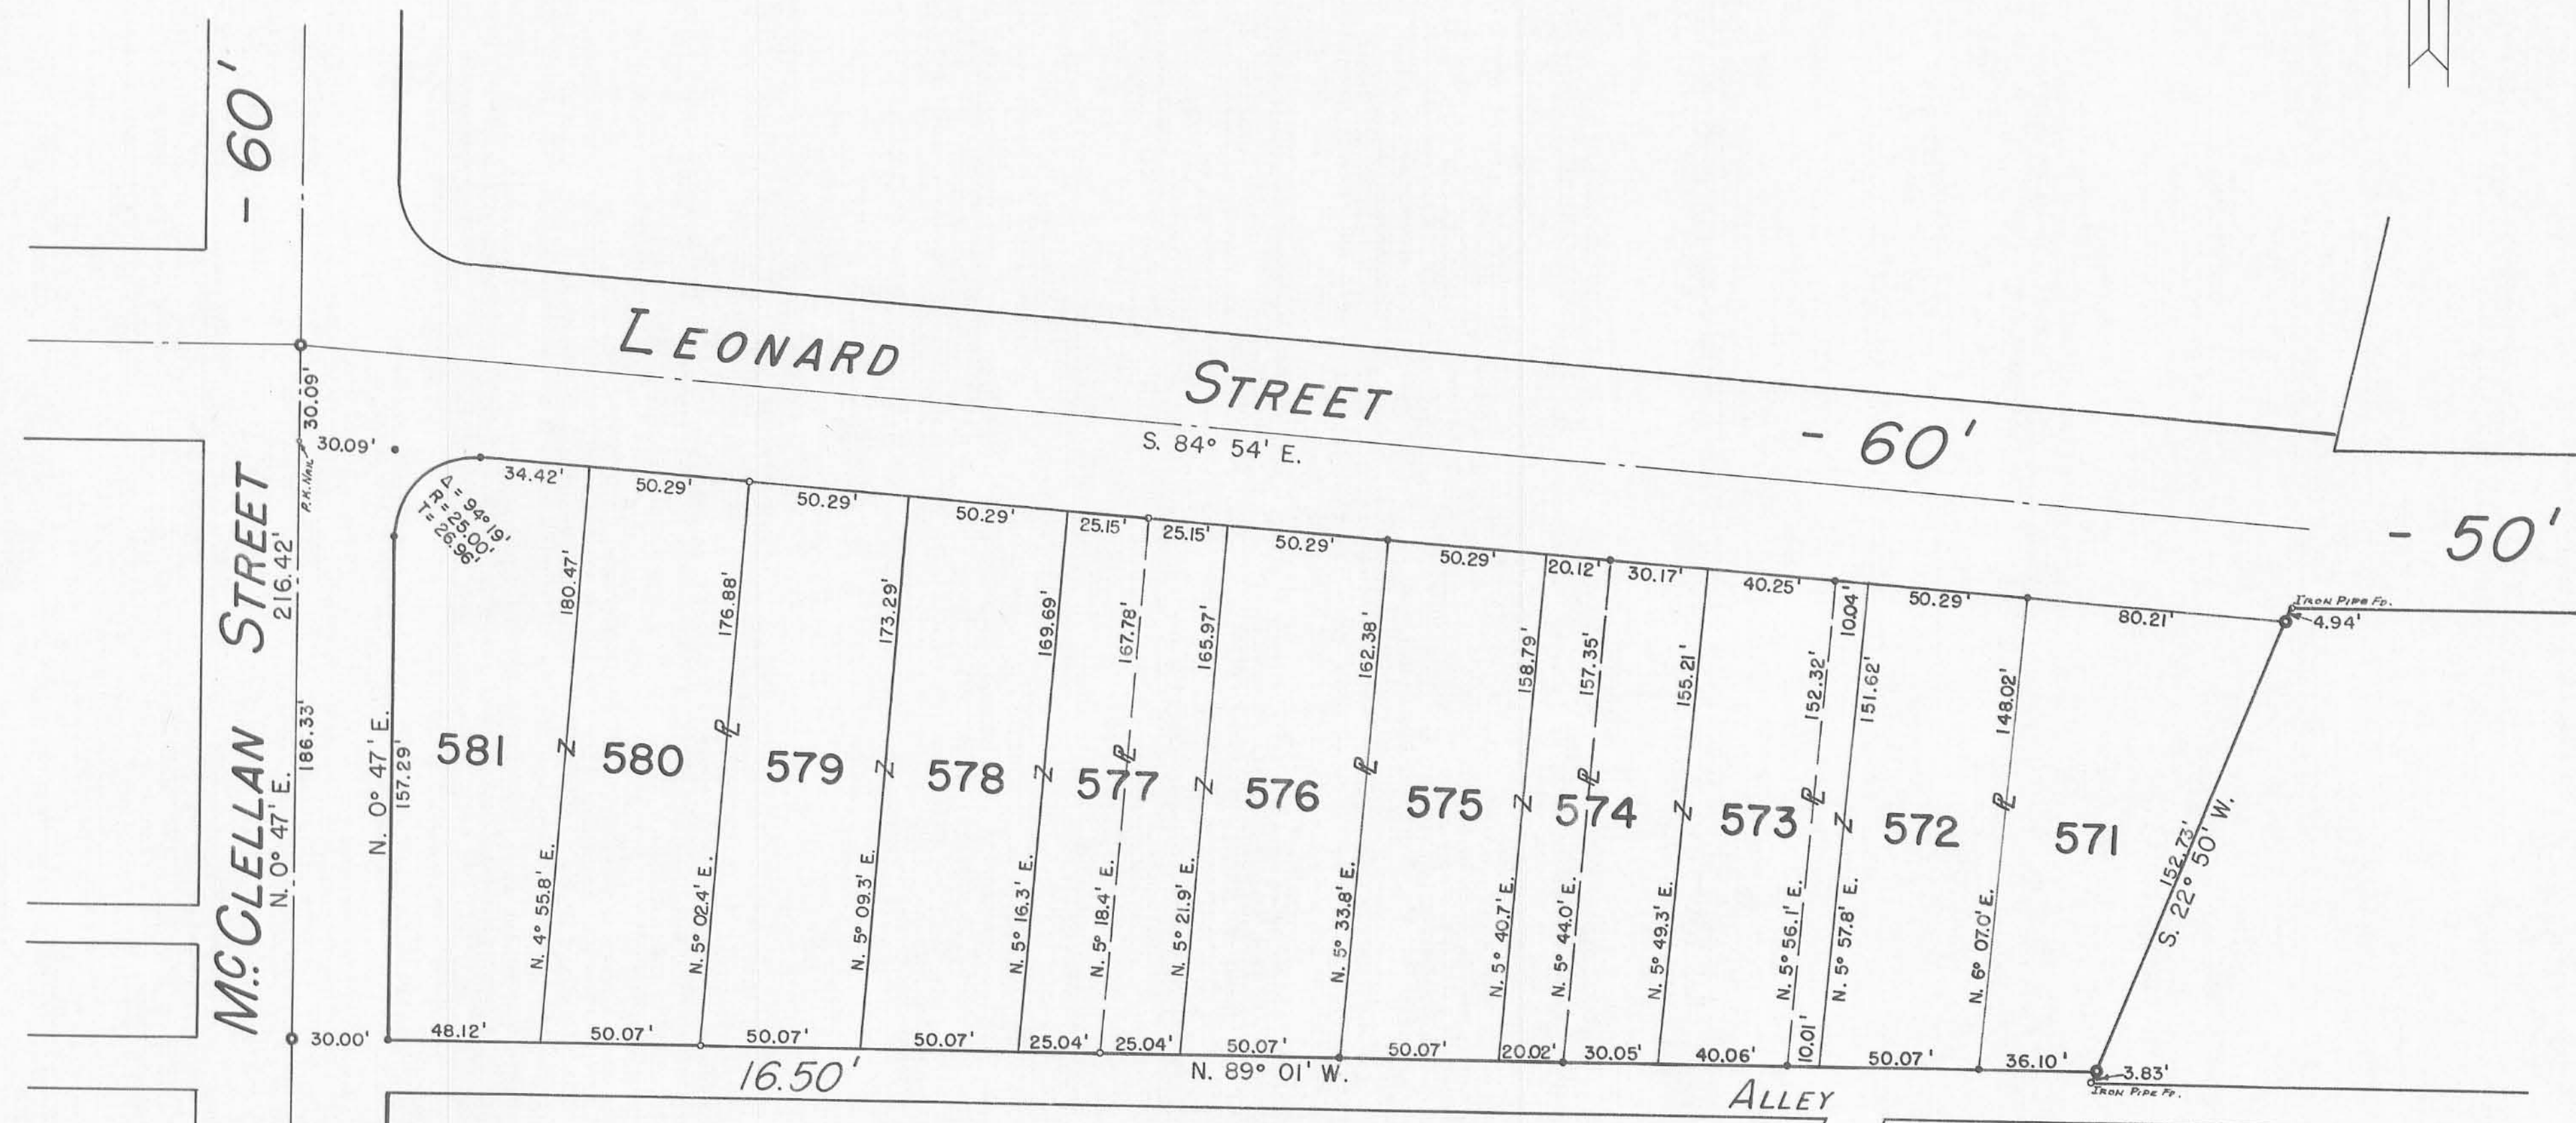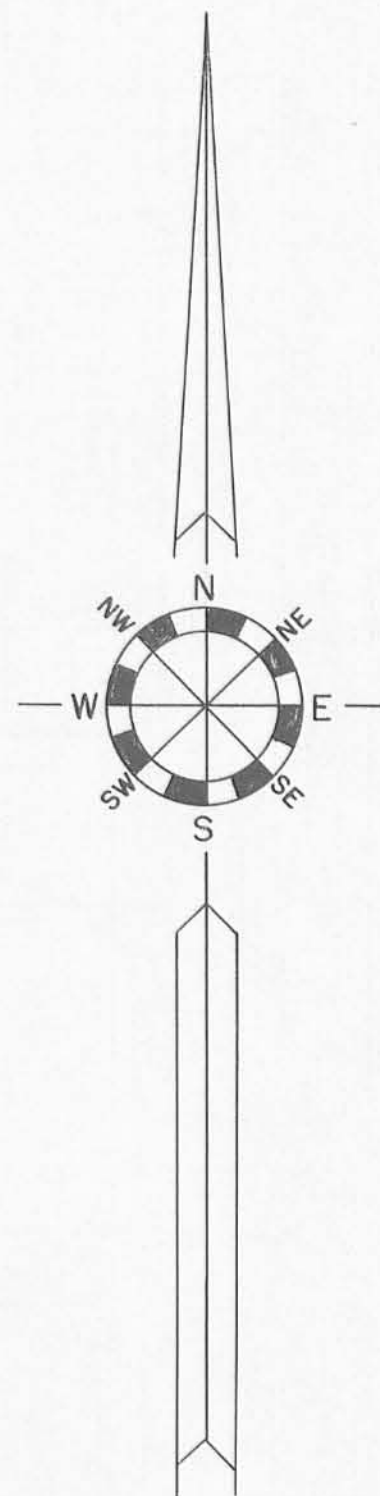

SURVEYORS CERTIFICATE:

THE ANNEXED PLAT CORRECTLY REPRESENTS LOTS 571 - 581 INCLUSIVE, OF THE TROYER ADDITION TO WEST LIBERTY, OHIO AS RESURVEYED BY ME IN MAY, 1978. THE LOT LINES ARE BASED ON AGREED UPON OCCUPATION LINES RATHER THAN ORIGINAL PLATTED LINES. ALL DISTANCES ARE IN FEET AND HUNDRETHS OF A FOOT.

- - 3/4" x 24" Round Iron Bars Fd. (ORIGINAL)
- - 5/8" x 24" R8-BARS SET.
- o - 3/4" Round Iron Pipes SET.

*Daniel E. Gilbert*  
DANIEL E. GILBERT, P.S.  
REG. SUR. No. 5402

NOTE: THIS TRACING TO BE FILED IN LOGAN COUNTY ENGINEERS OFFICE.