


INDIAN LAKE

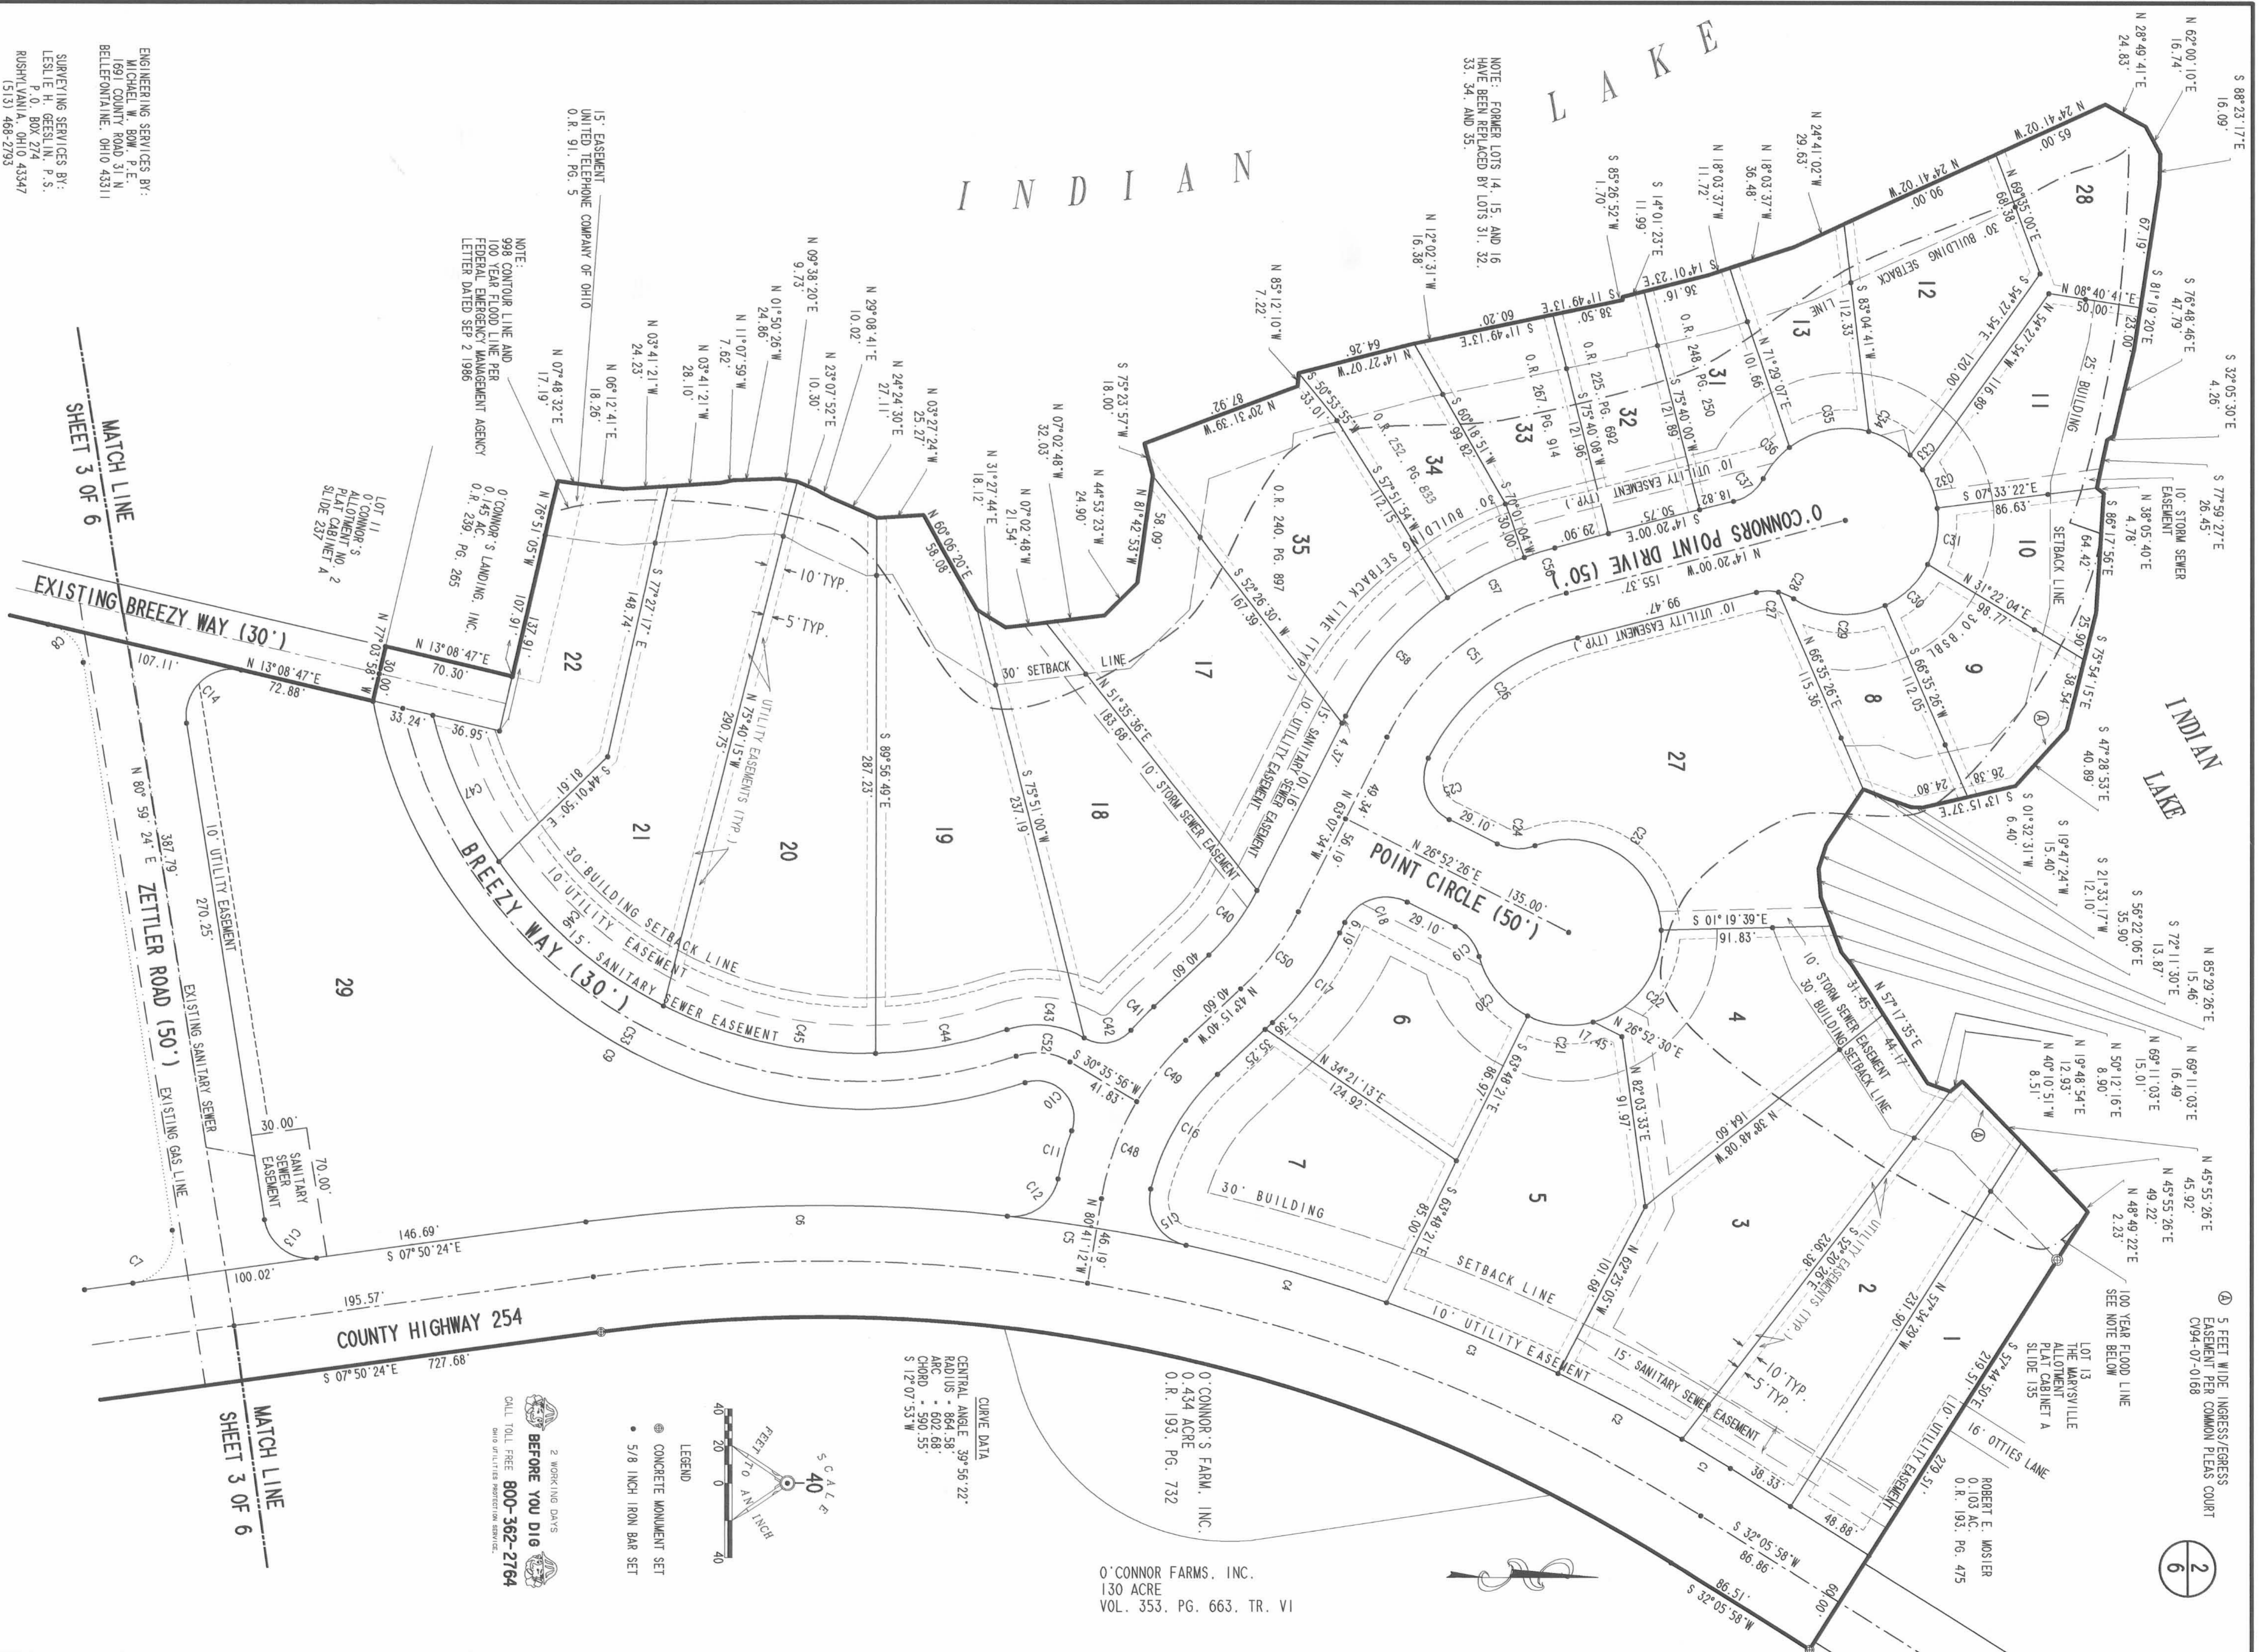

2

ENGINEERING SERVICES BY:
MICHAEL W. BOW, P.E.
1091 COUNTY ROAD 31 N
BELLEFONTAINE, OHIO 43311

SURVEYING SERVICES BY:
LESLIE H. GRESLIN, P.S.
RUSHKAMAN, A., OHIO 43347
(615) 468-2793

CALCULATIONS AND PLATTING SERVICES BY:
LEE SURVEYING & MAPPING CO.
143 East Columbus Avenue
BELLEFONTAINE, OHIO 43311
(615) 593-7335

O'CONNOR'S POINT ALLOTMENT NO. 1
VIRGINIA MILITARY SURVEY 9968, RICHLAND TOWNSHIP, LOGAN COUNTY, OHIO

MATCH LINE
SHEET 3 OF 6

MATCH LINE
SHEET 3 OF 6

2 WORKING DAYS
BEFORE YOU DIG
CALL TOLL FREE 800-362-2764
OR VISIT US ONLINE AT WWW.BEFOREYOU.DIG.COM