


FED. RD. DIV. NO.	STATE	PROJECT	FISCAL YEAR
2	OHIO	H.I.F.	1946

**LOGAN COUNTY
S.H. 168 SEC. F (PT) & G (PT).
R/W PLAN**

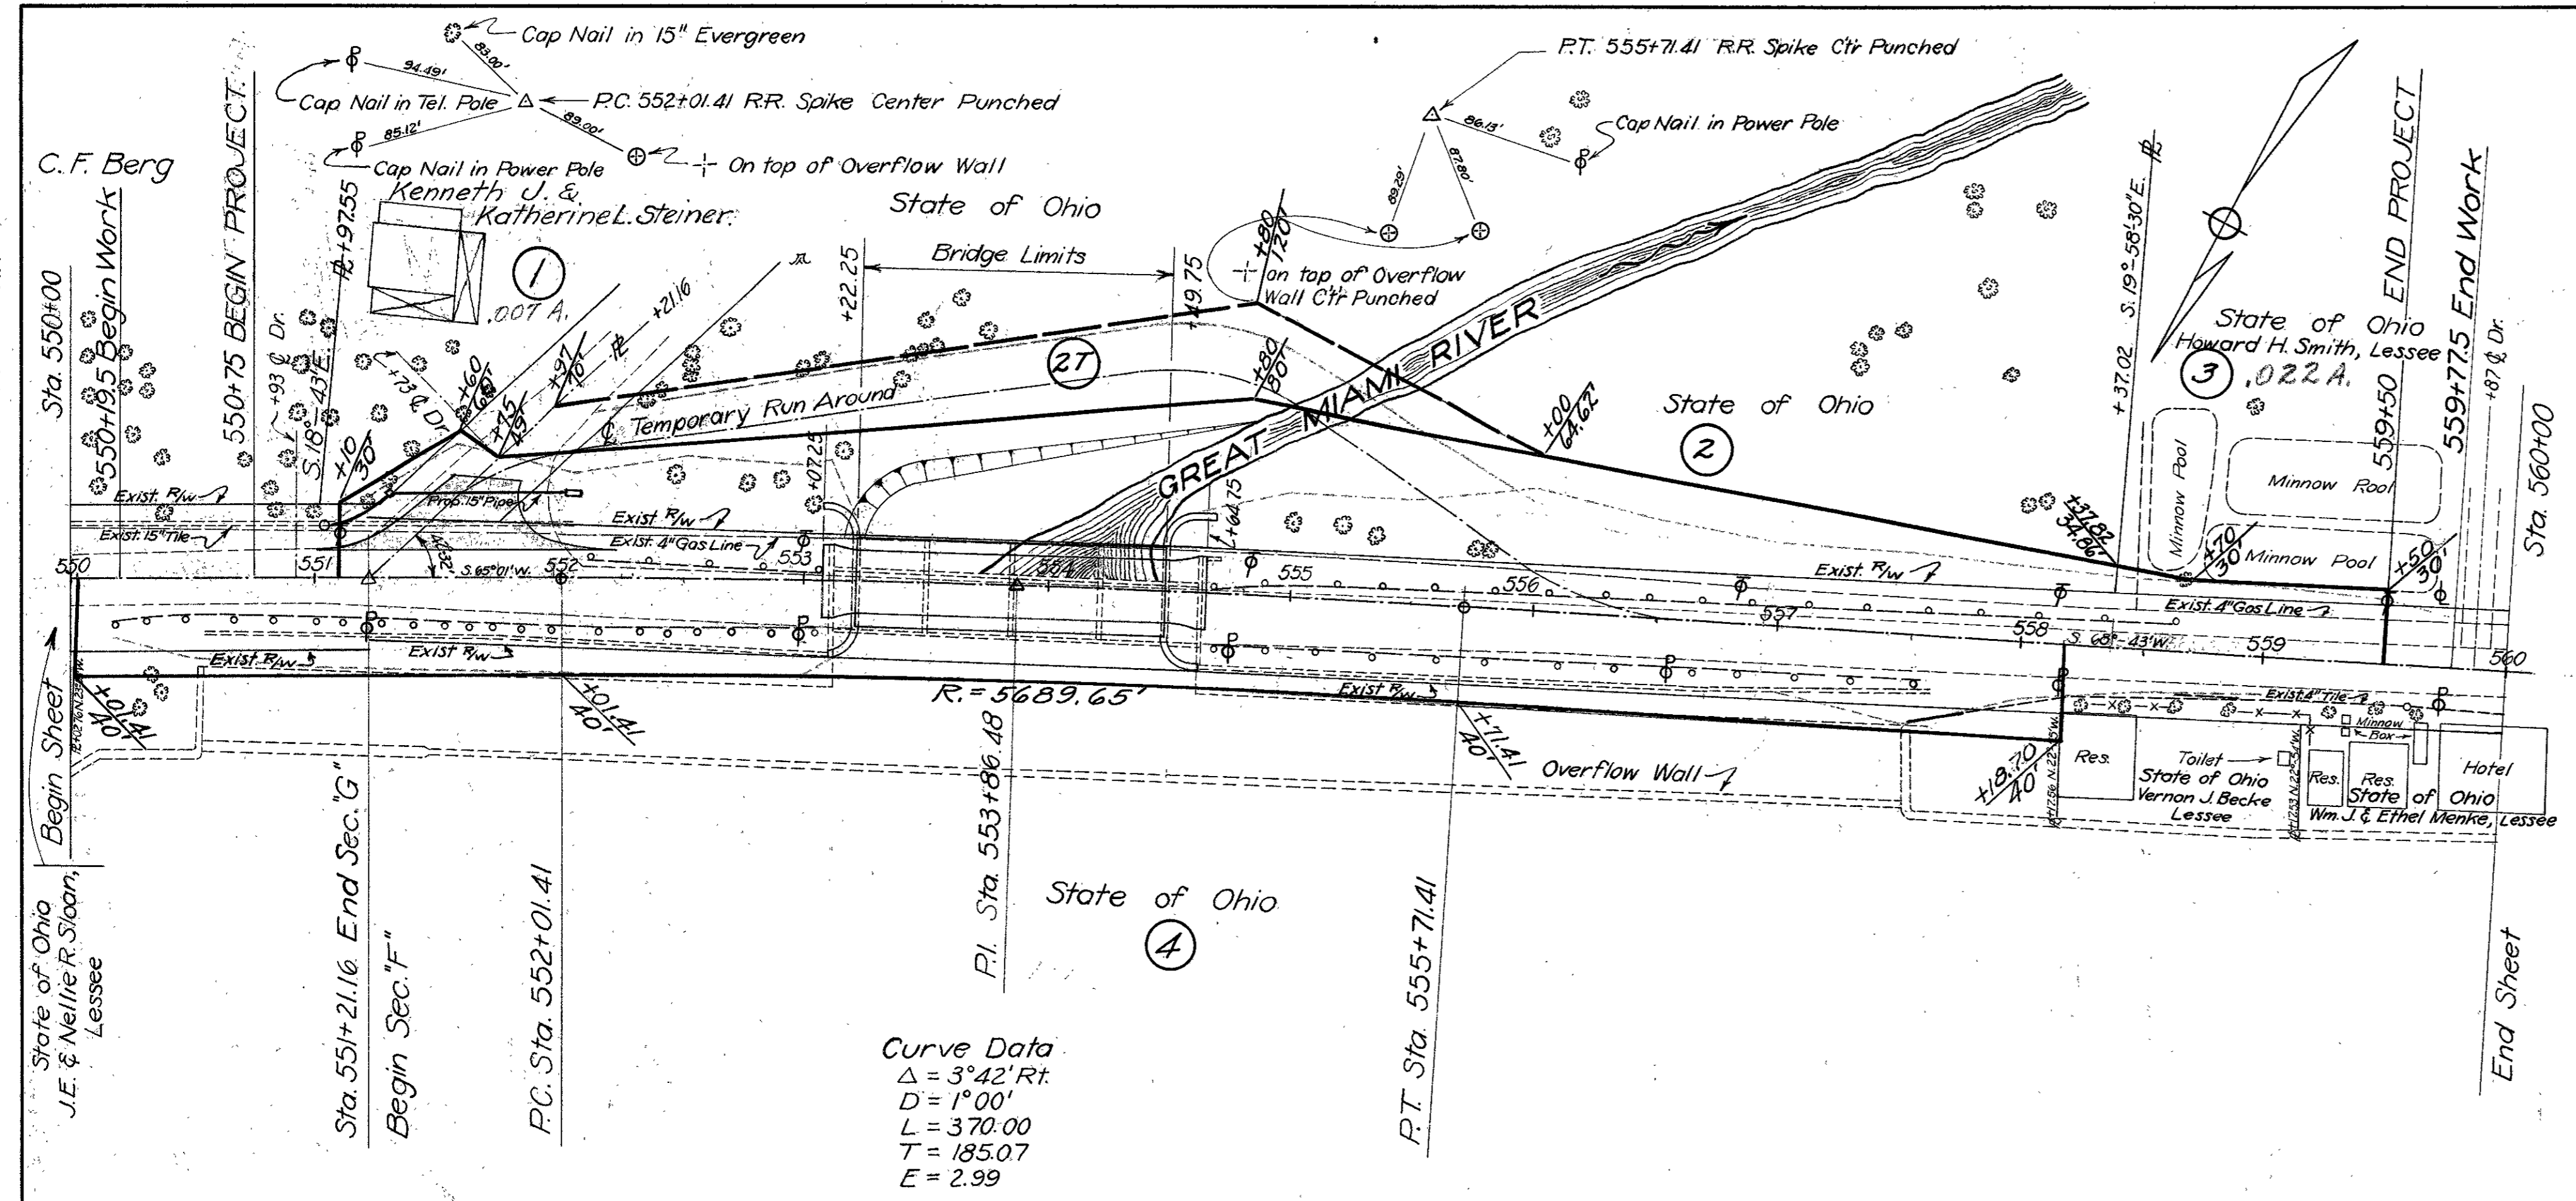

UTILITY OWNERSHIP
 Ohio Edison Co. Springfield, Ohio
 The Dayton Power & Light Co. Dayton, O
 The Lake Gas Co. Russels Point, Ohio
 The United Telephone Co. Bellefontaine, O