

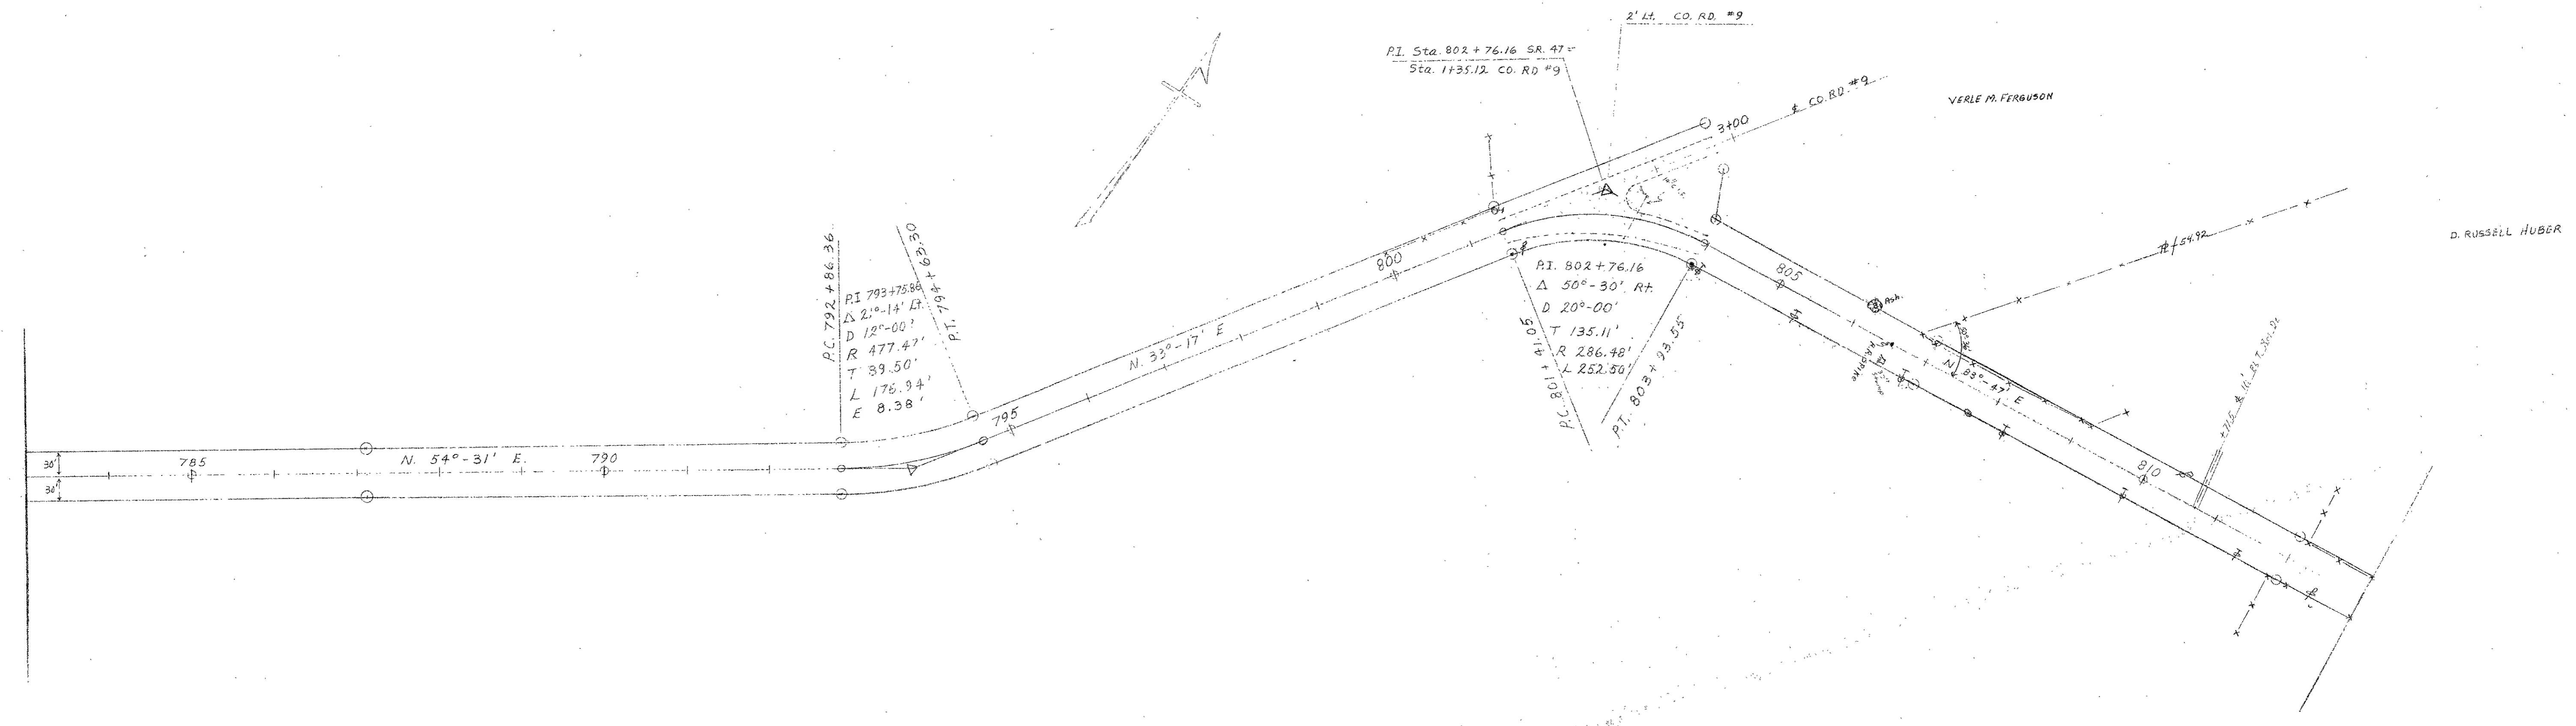


FED. RD. DIVISION	STATE	PROJECT	
2	OHIO		1/6

LOG-47 A-F2-F1

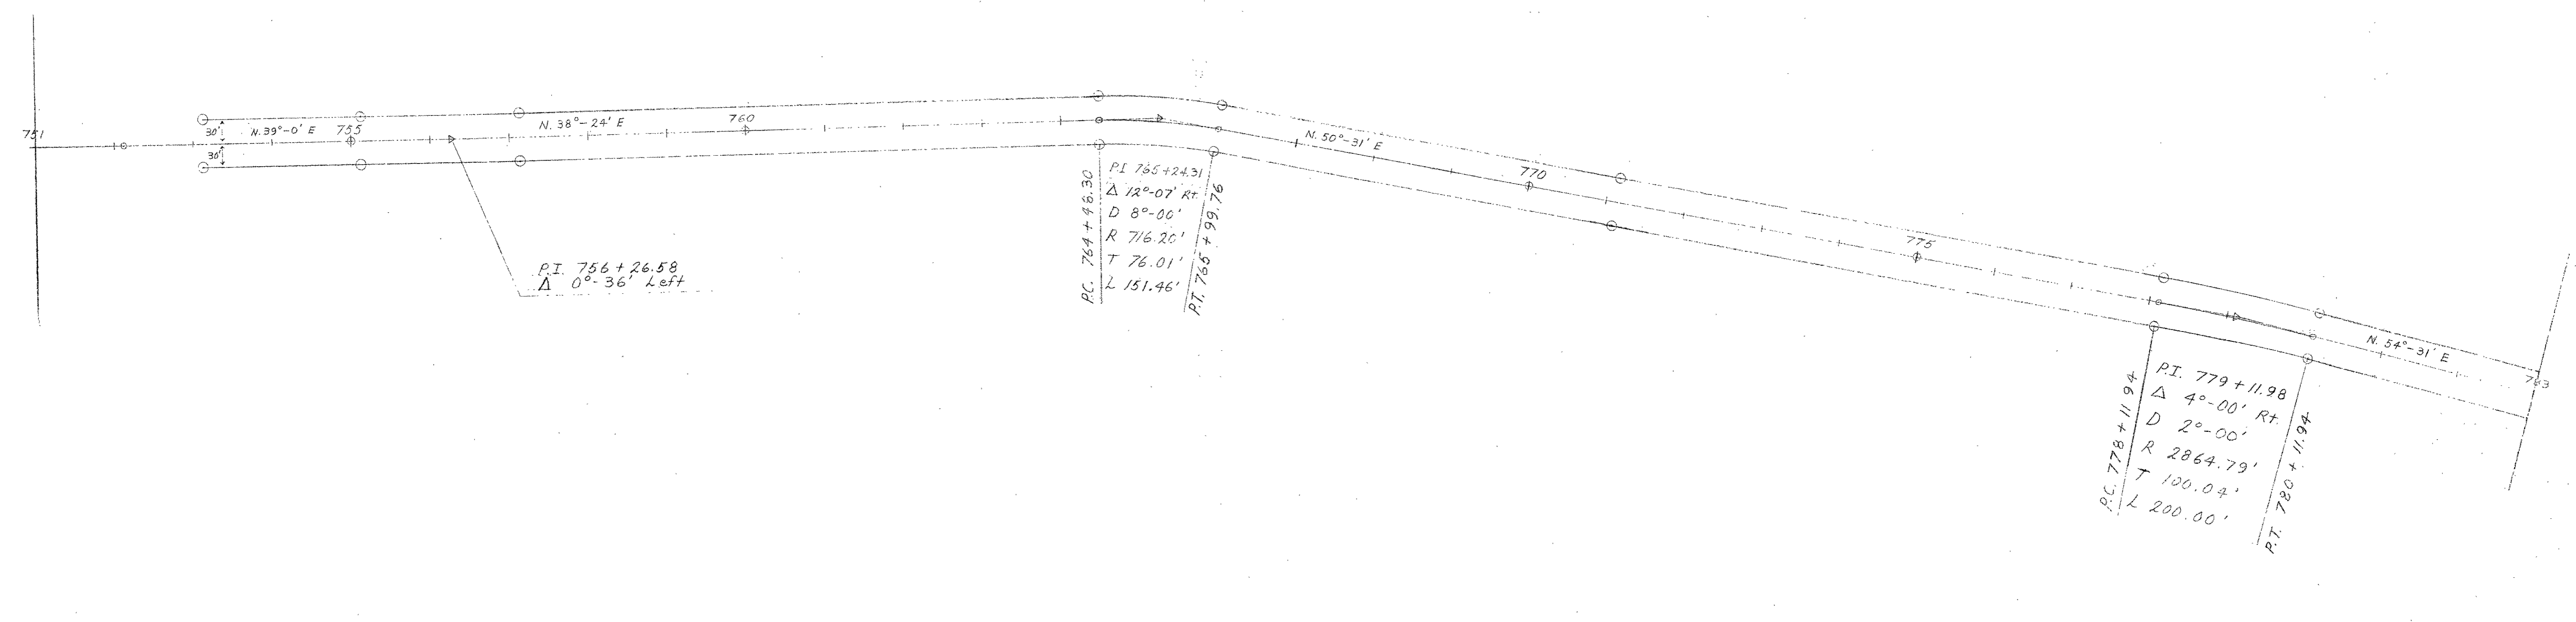

FED. RD. DIVISION	STATE	PROJECT	
2	OHIO		


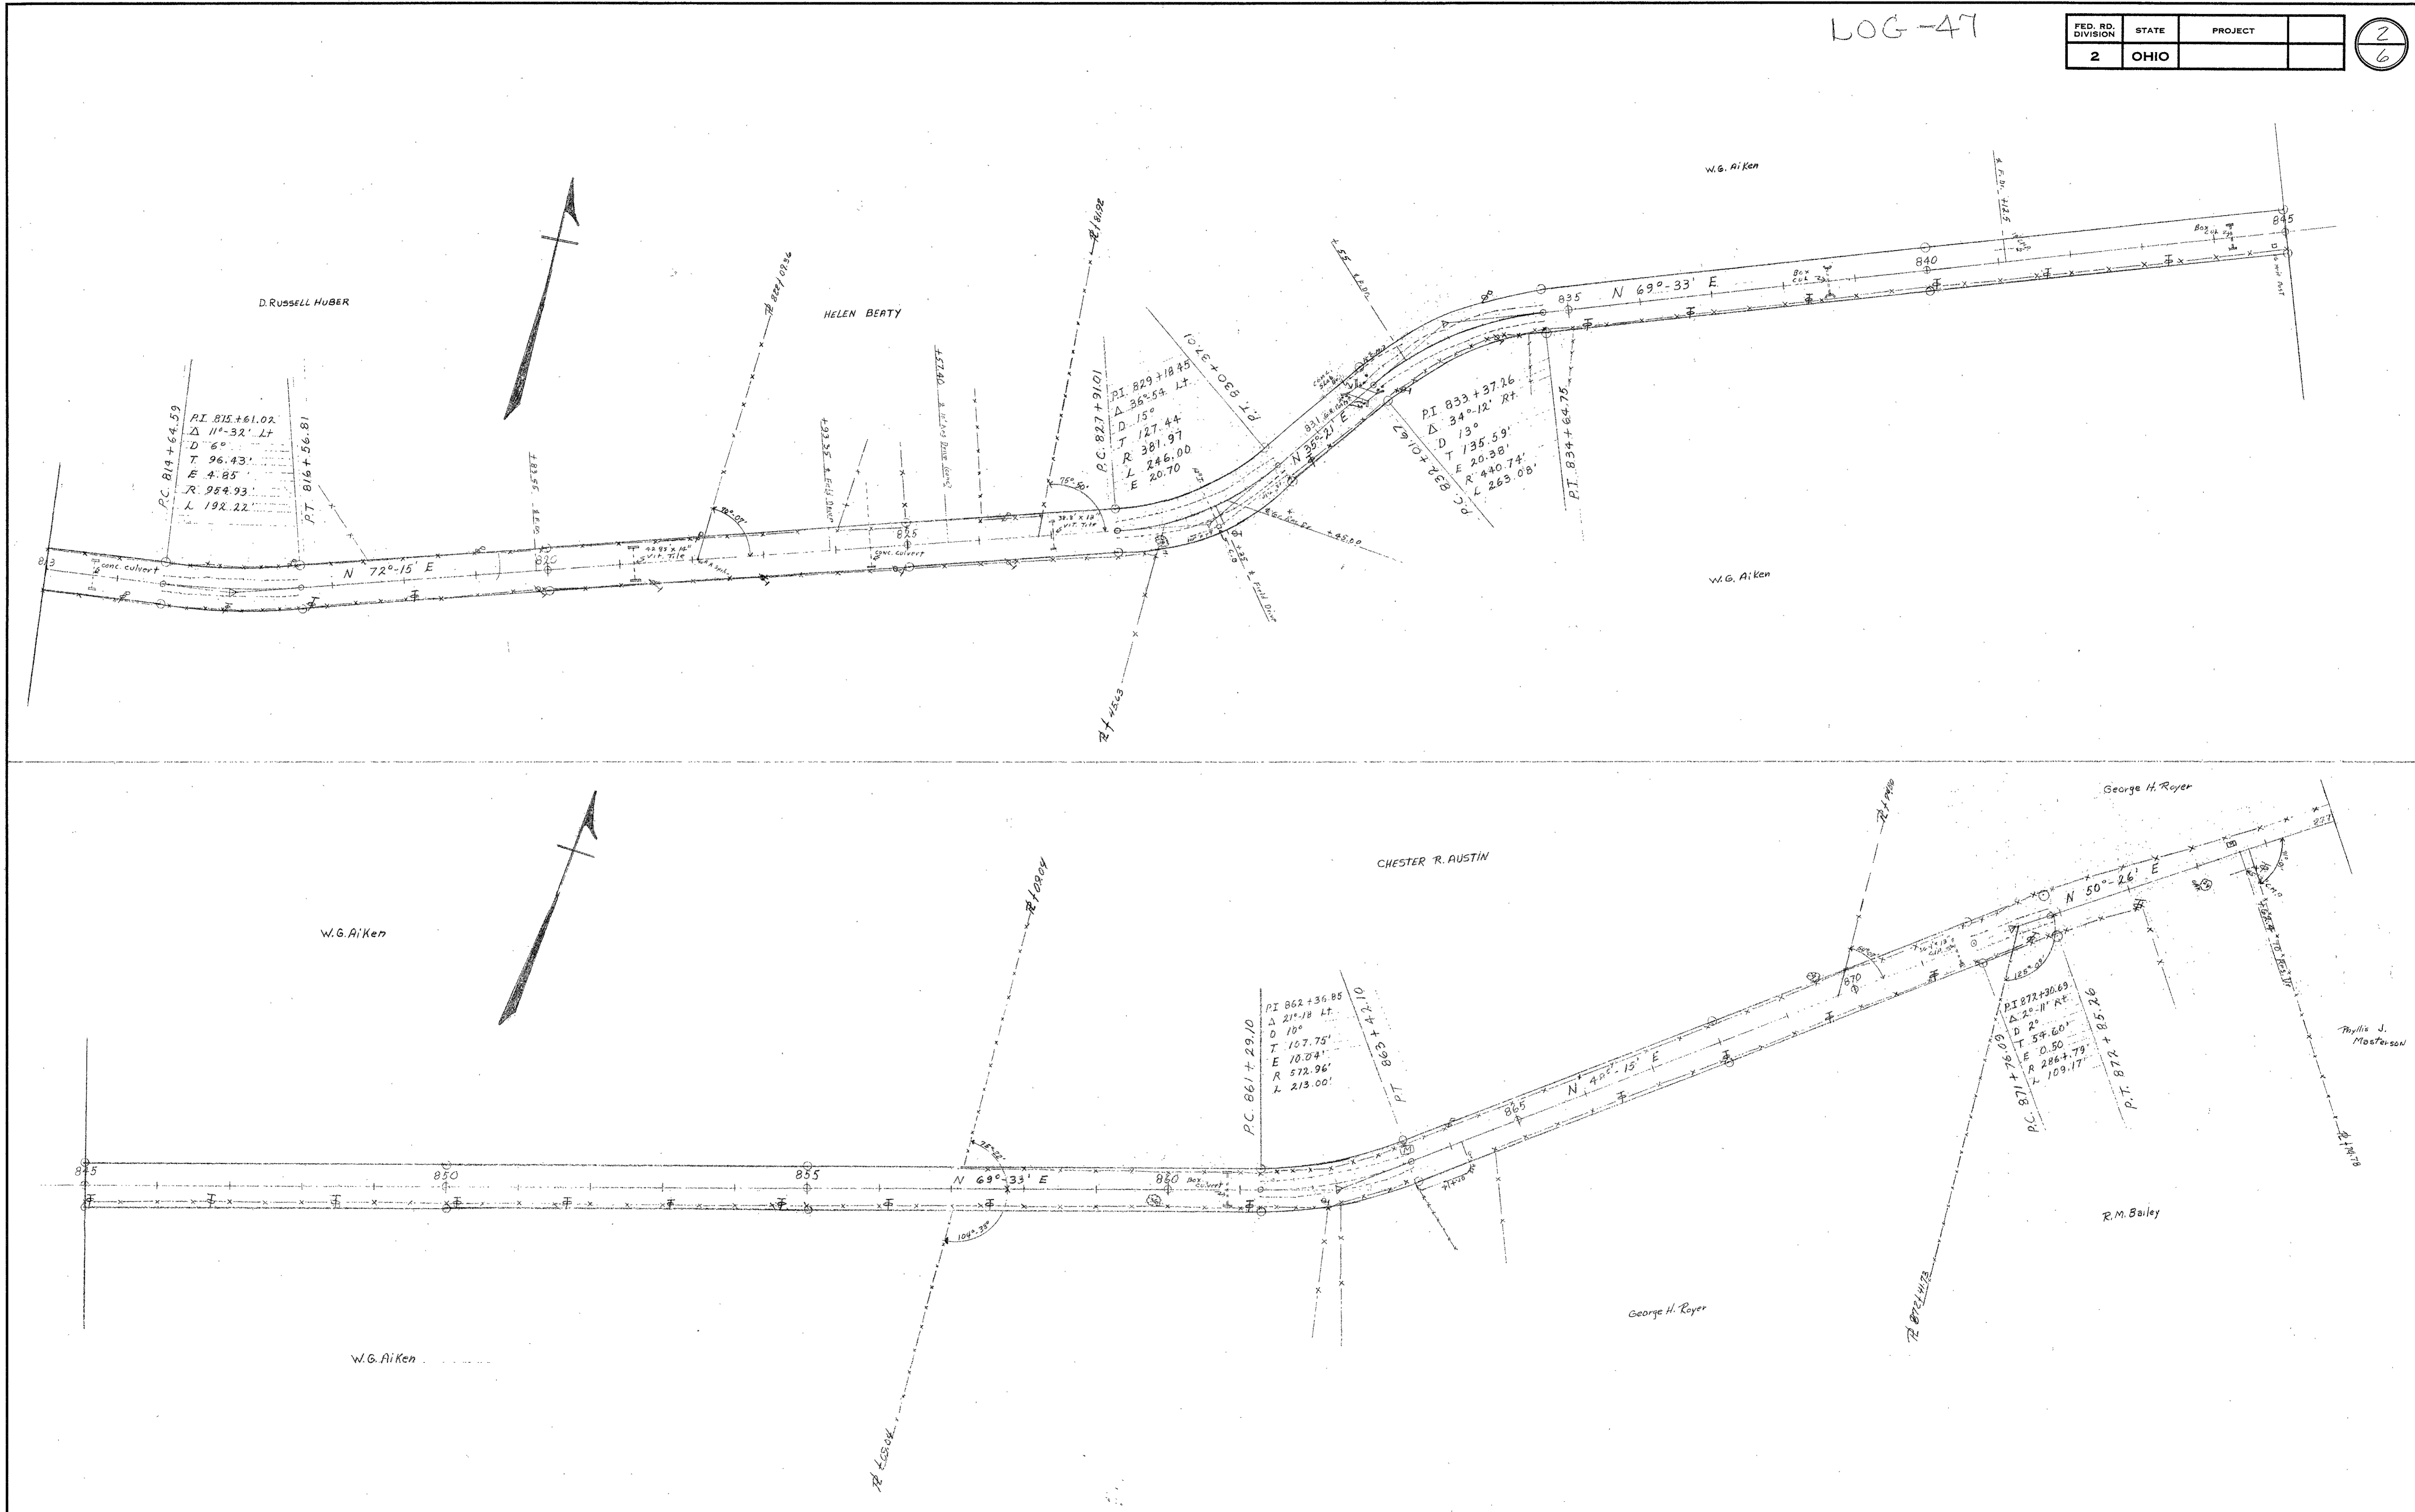


FED. RD. DIVISION	STATE	PROJECT	
2	OHIO		

3
6

LOG-47


Daisy M. Windham

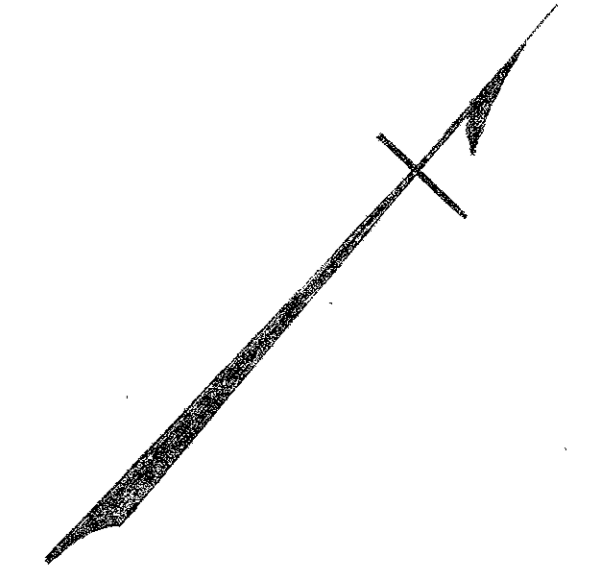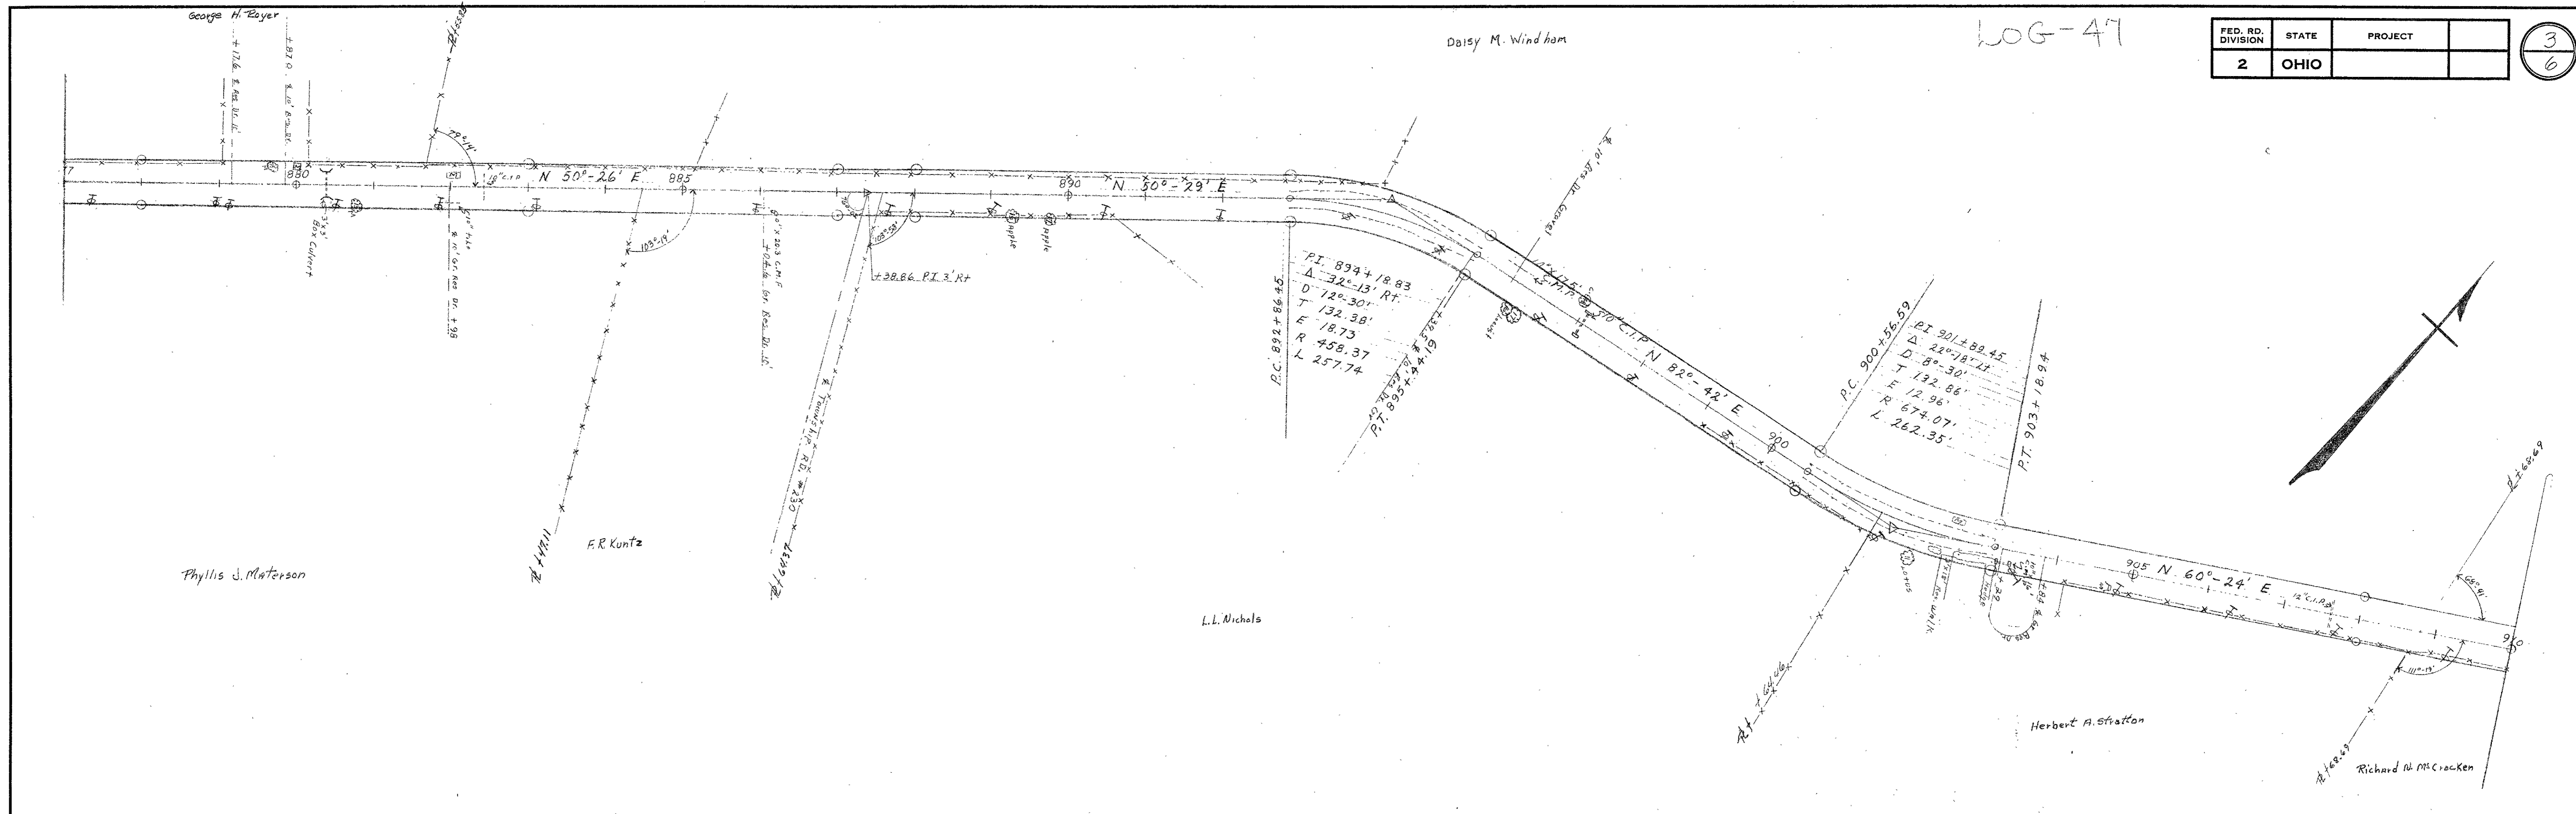

Betty Wingfield

John O. Eads

Wm. H. Kotsari's

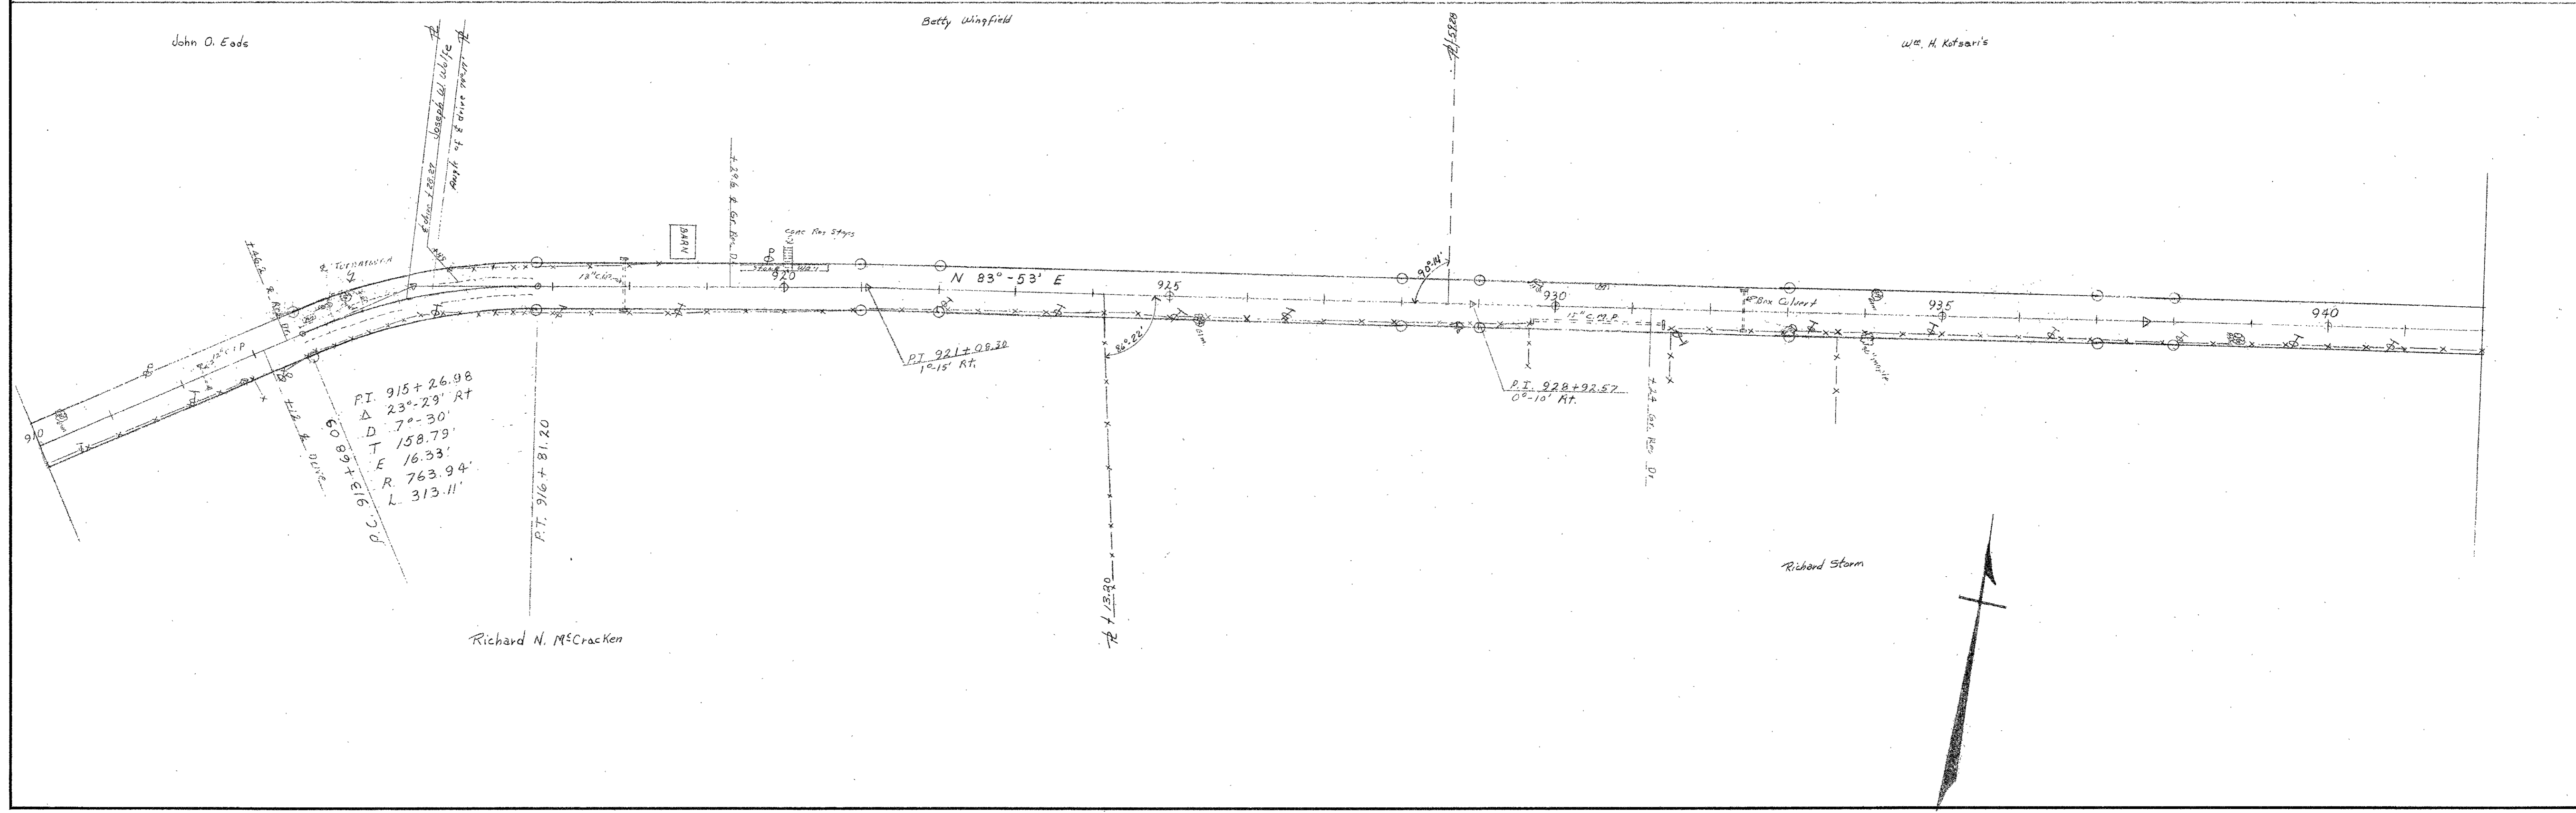

3
6




Wm. H. Katsaris

Esto Mae Little


LOG-47

FED. RD. DIVISION	STATE	PROJECT
2	OHIO	

4
6

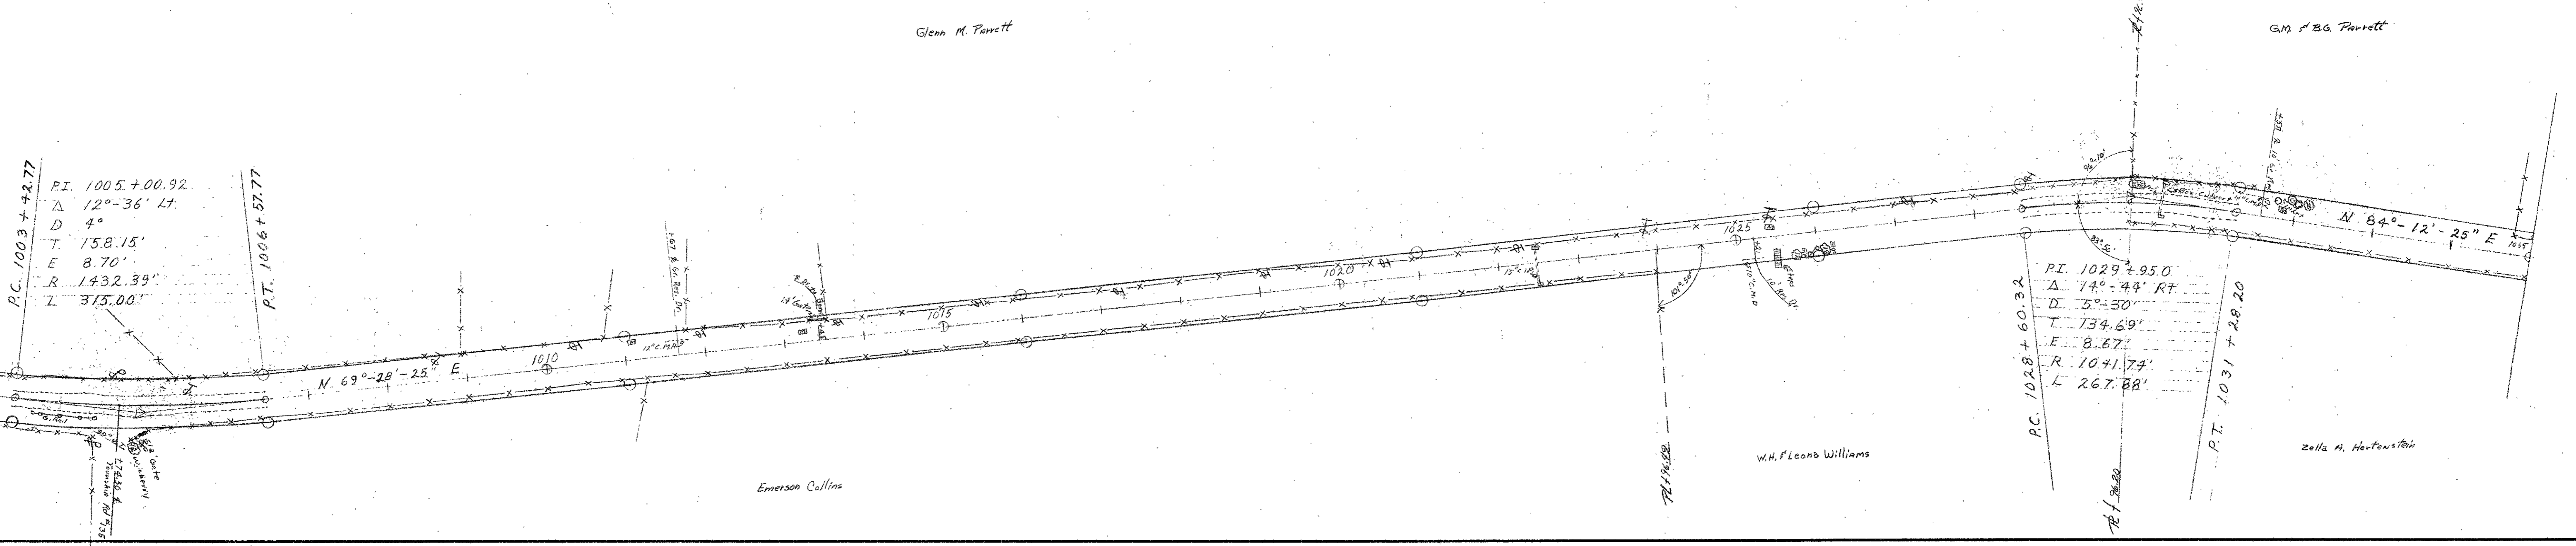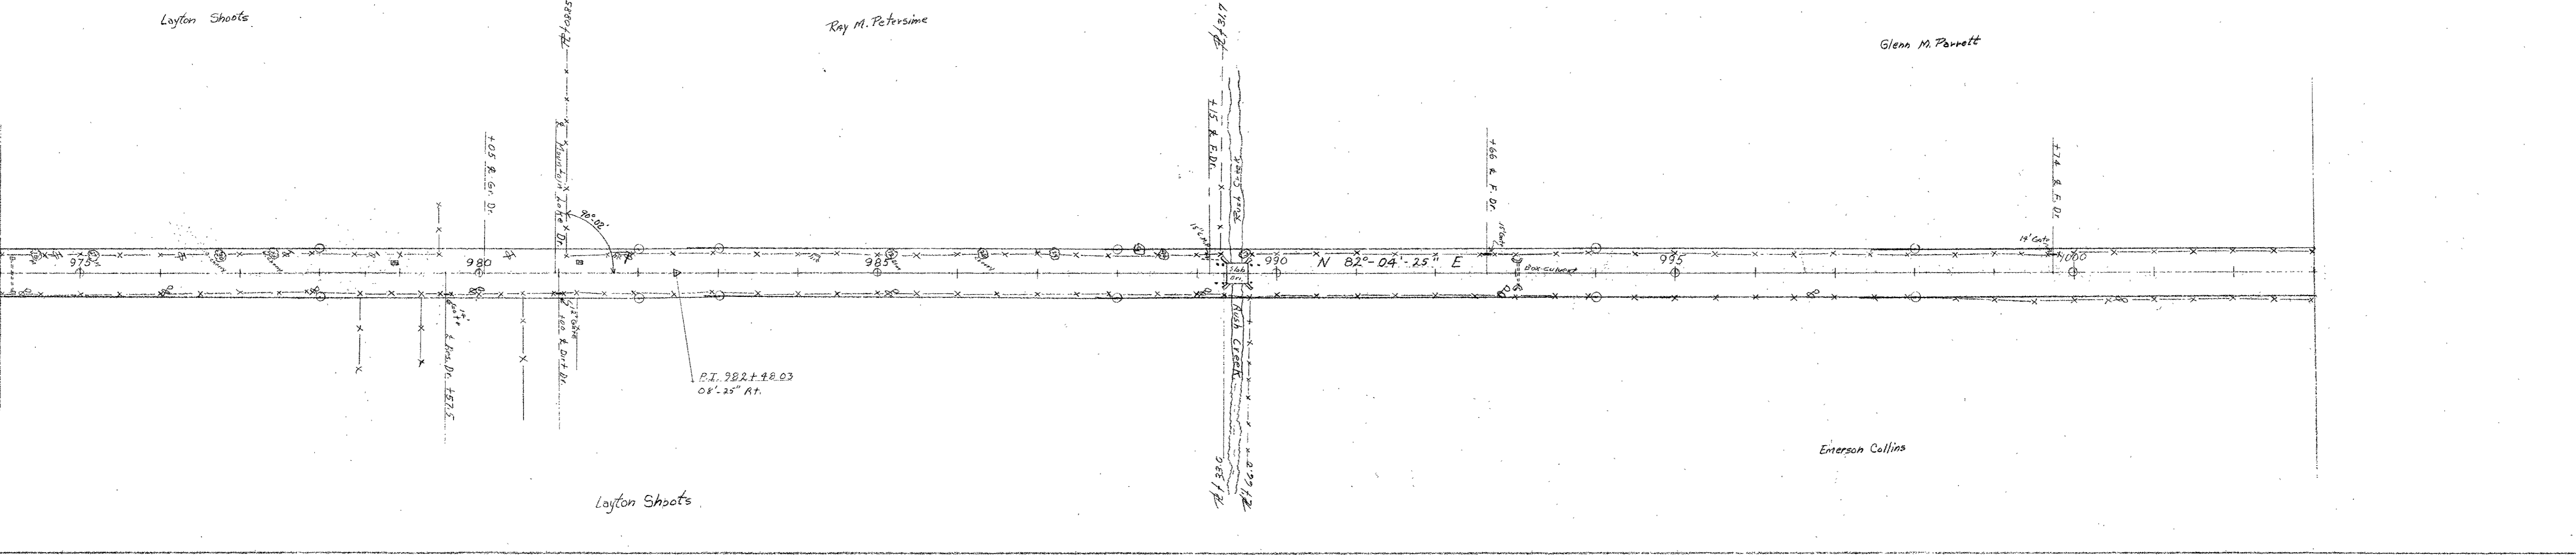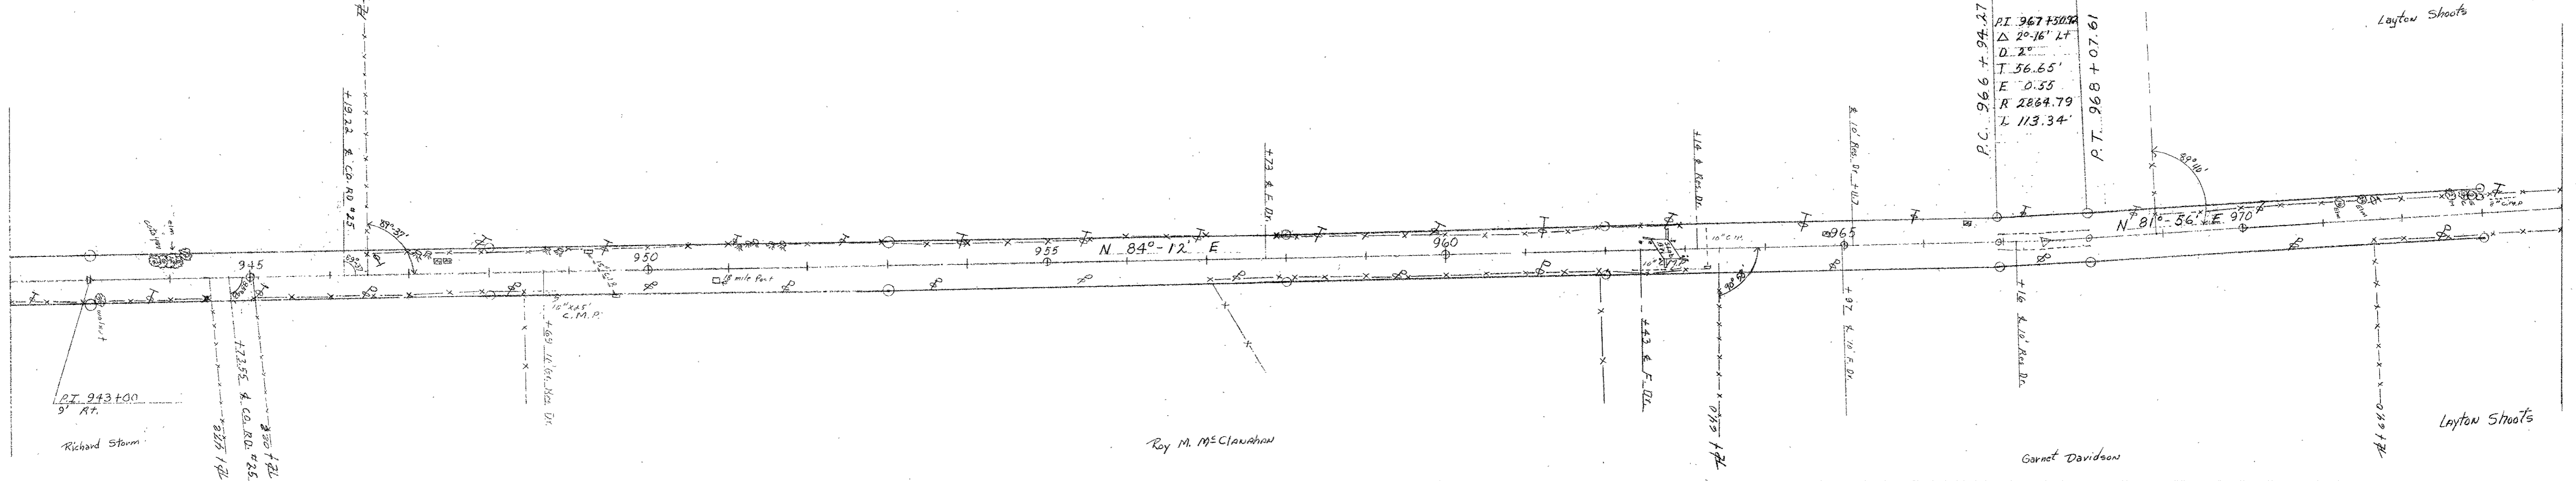

FED. RD. DIVISION	STATE	PROJECT	
2	OHIO		

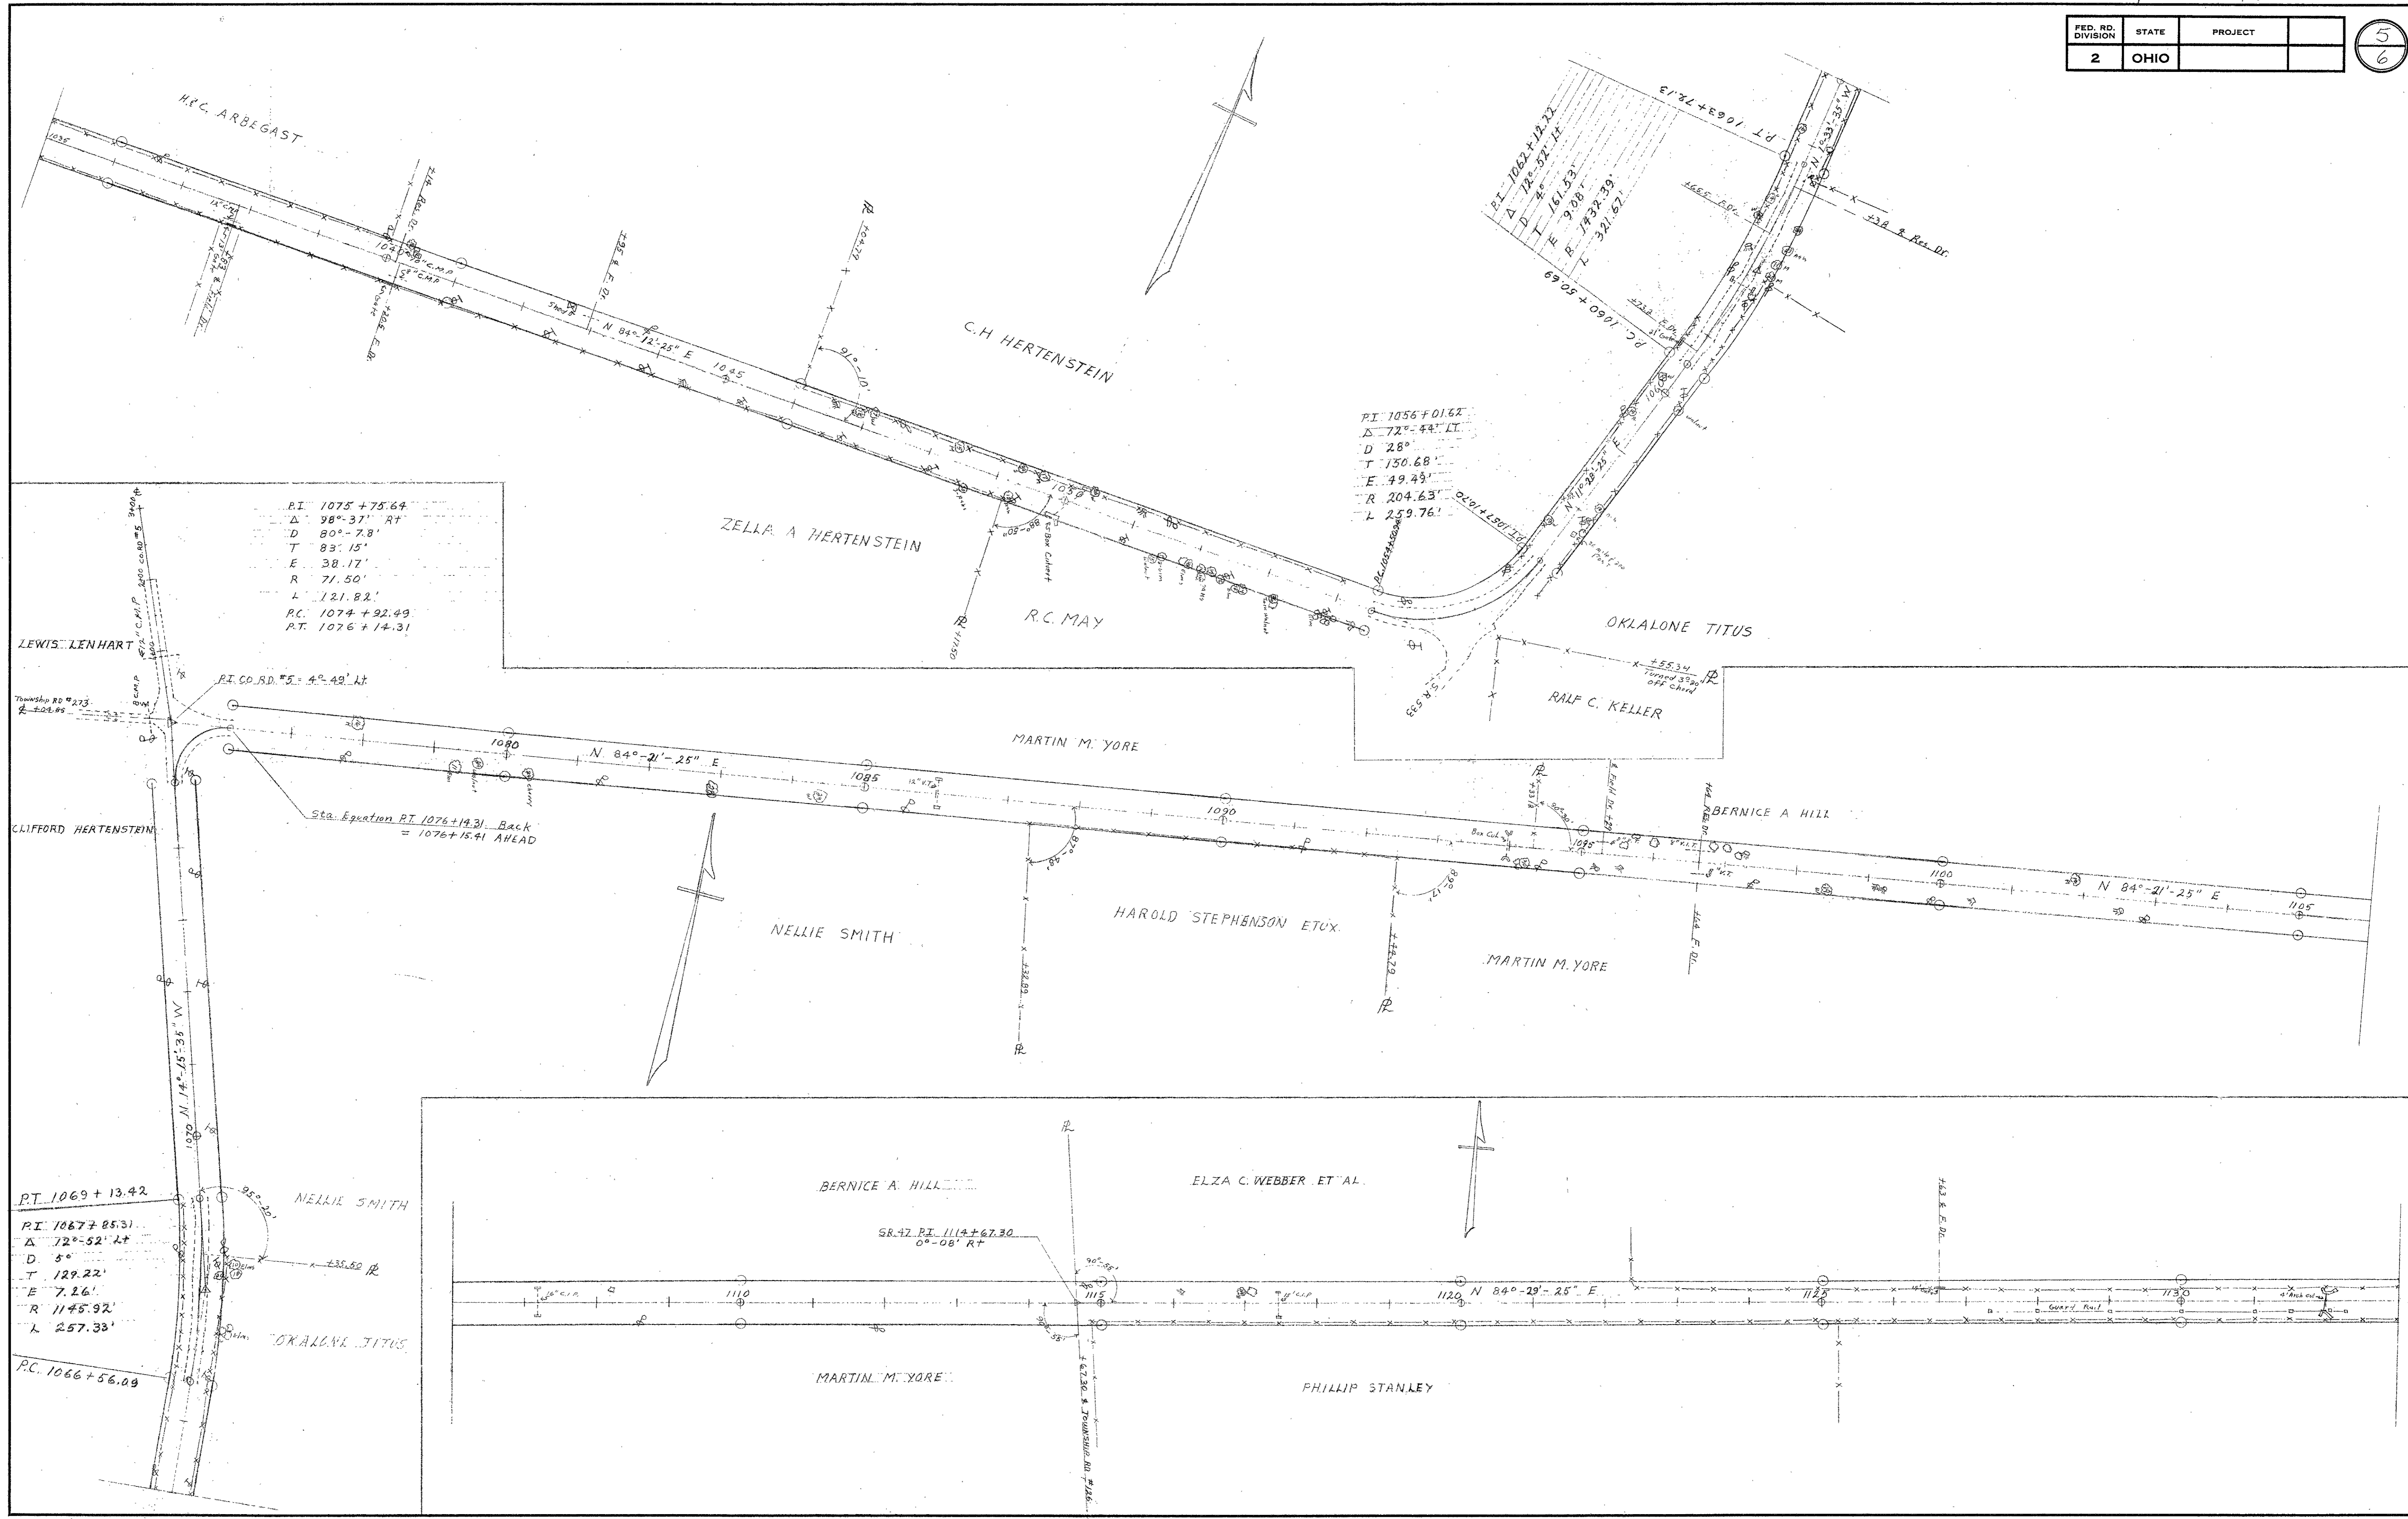

P.I. 1075+75.64
 Δ 98°-37' RT
 D 80°-7.8'
 T 83.15'
 E 38.17'
 R 71.50'
 L 121.82'
 P.C. 1074+92.49
 P.T. 1076+14.31

P.I. 1056+01.62
 Δ 72°-44' LT
 D 28°
 T 150.68'
 E 49.49'
 R 204.63'
 L 259.76'

P.T. 1069+13.42
 P.I. 1067+85.31
 Δ 72°-52' LT
 D 5°
 T 129.22'
 E 7.26'
 R 1145.92'
 L 257.38'

SR. 47 P.I. 1112+67.30
 0°-08' RT

LOG-47-A F-2-F

FED. RD. DIVISION	STATE	PROJECT	
2	OHIO		

6/6

