


SUMMARY OF ADDITIONAL R/W REQUIRED JOB # 073840

072700

FUNDS	PAR. No.	OWNER	DEED RECORD		DEED AREA	TOTAL P.P.O.	TO BE ACQUIRED				NET RESIDUE		SHEET No.	REMARKS	RECORDING DATA		
			VOL.	PAGE			TOTAL TAKE	PRO. TAKE	NET TAKE	BLDG.	LEFT	RIGHT			VOL.	Pg.	DATE
	1WL	RICHARD J. DEVINE	266	280	125.63	1.961	13.912	1.961	11.951	YES	21.11	90.608			353	296-7	6-3-74
	1T	"					0.016		0.016					353	298-9	6-3-74	
	1T1	"					0.082		0.082								
	2WL	GEORGE H. ROYER, ET AL	254	133	60.00												
	3WL	MICHAEL WAYNE, ET AL	278	25	11.35	0.468	0.493	0.245	0.248		10.634						
	4T	JOHN M. TRAU, ET AL	328	702	155.48		0.068		0.068								
	5	JOHN P. EDWARDS, ET AL	338	389	5.00												
	6	MAX E. VARNER															
	7PR	RALPH D. RAY, ET AL	344	914	2.57	NONE	NONE	NONE	NONE		2.57		ACCESS GRANTED	OWNER PAID \$774	3-13-74	NOT RECORDED	


PROPERTY MAP

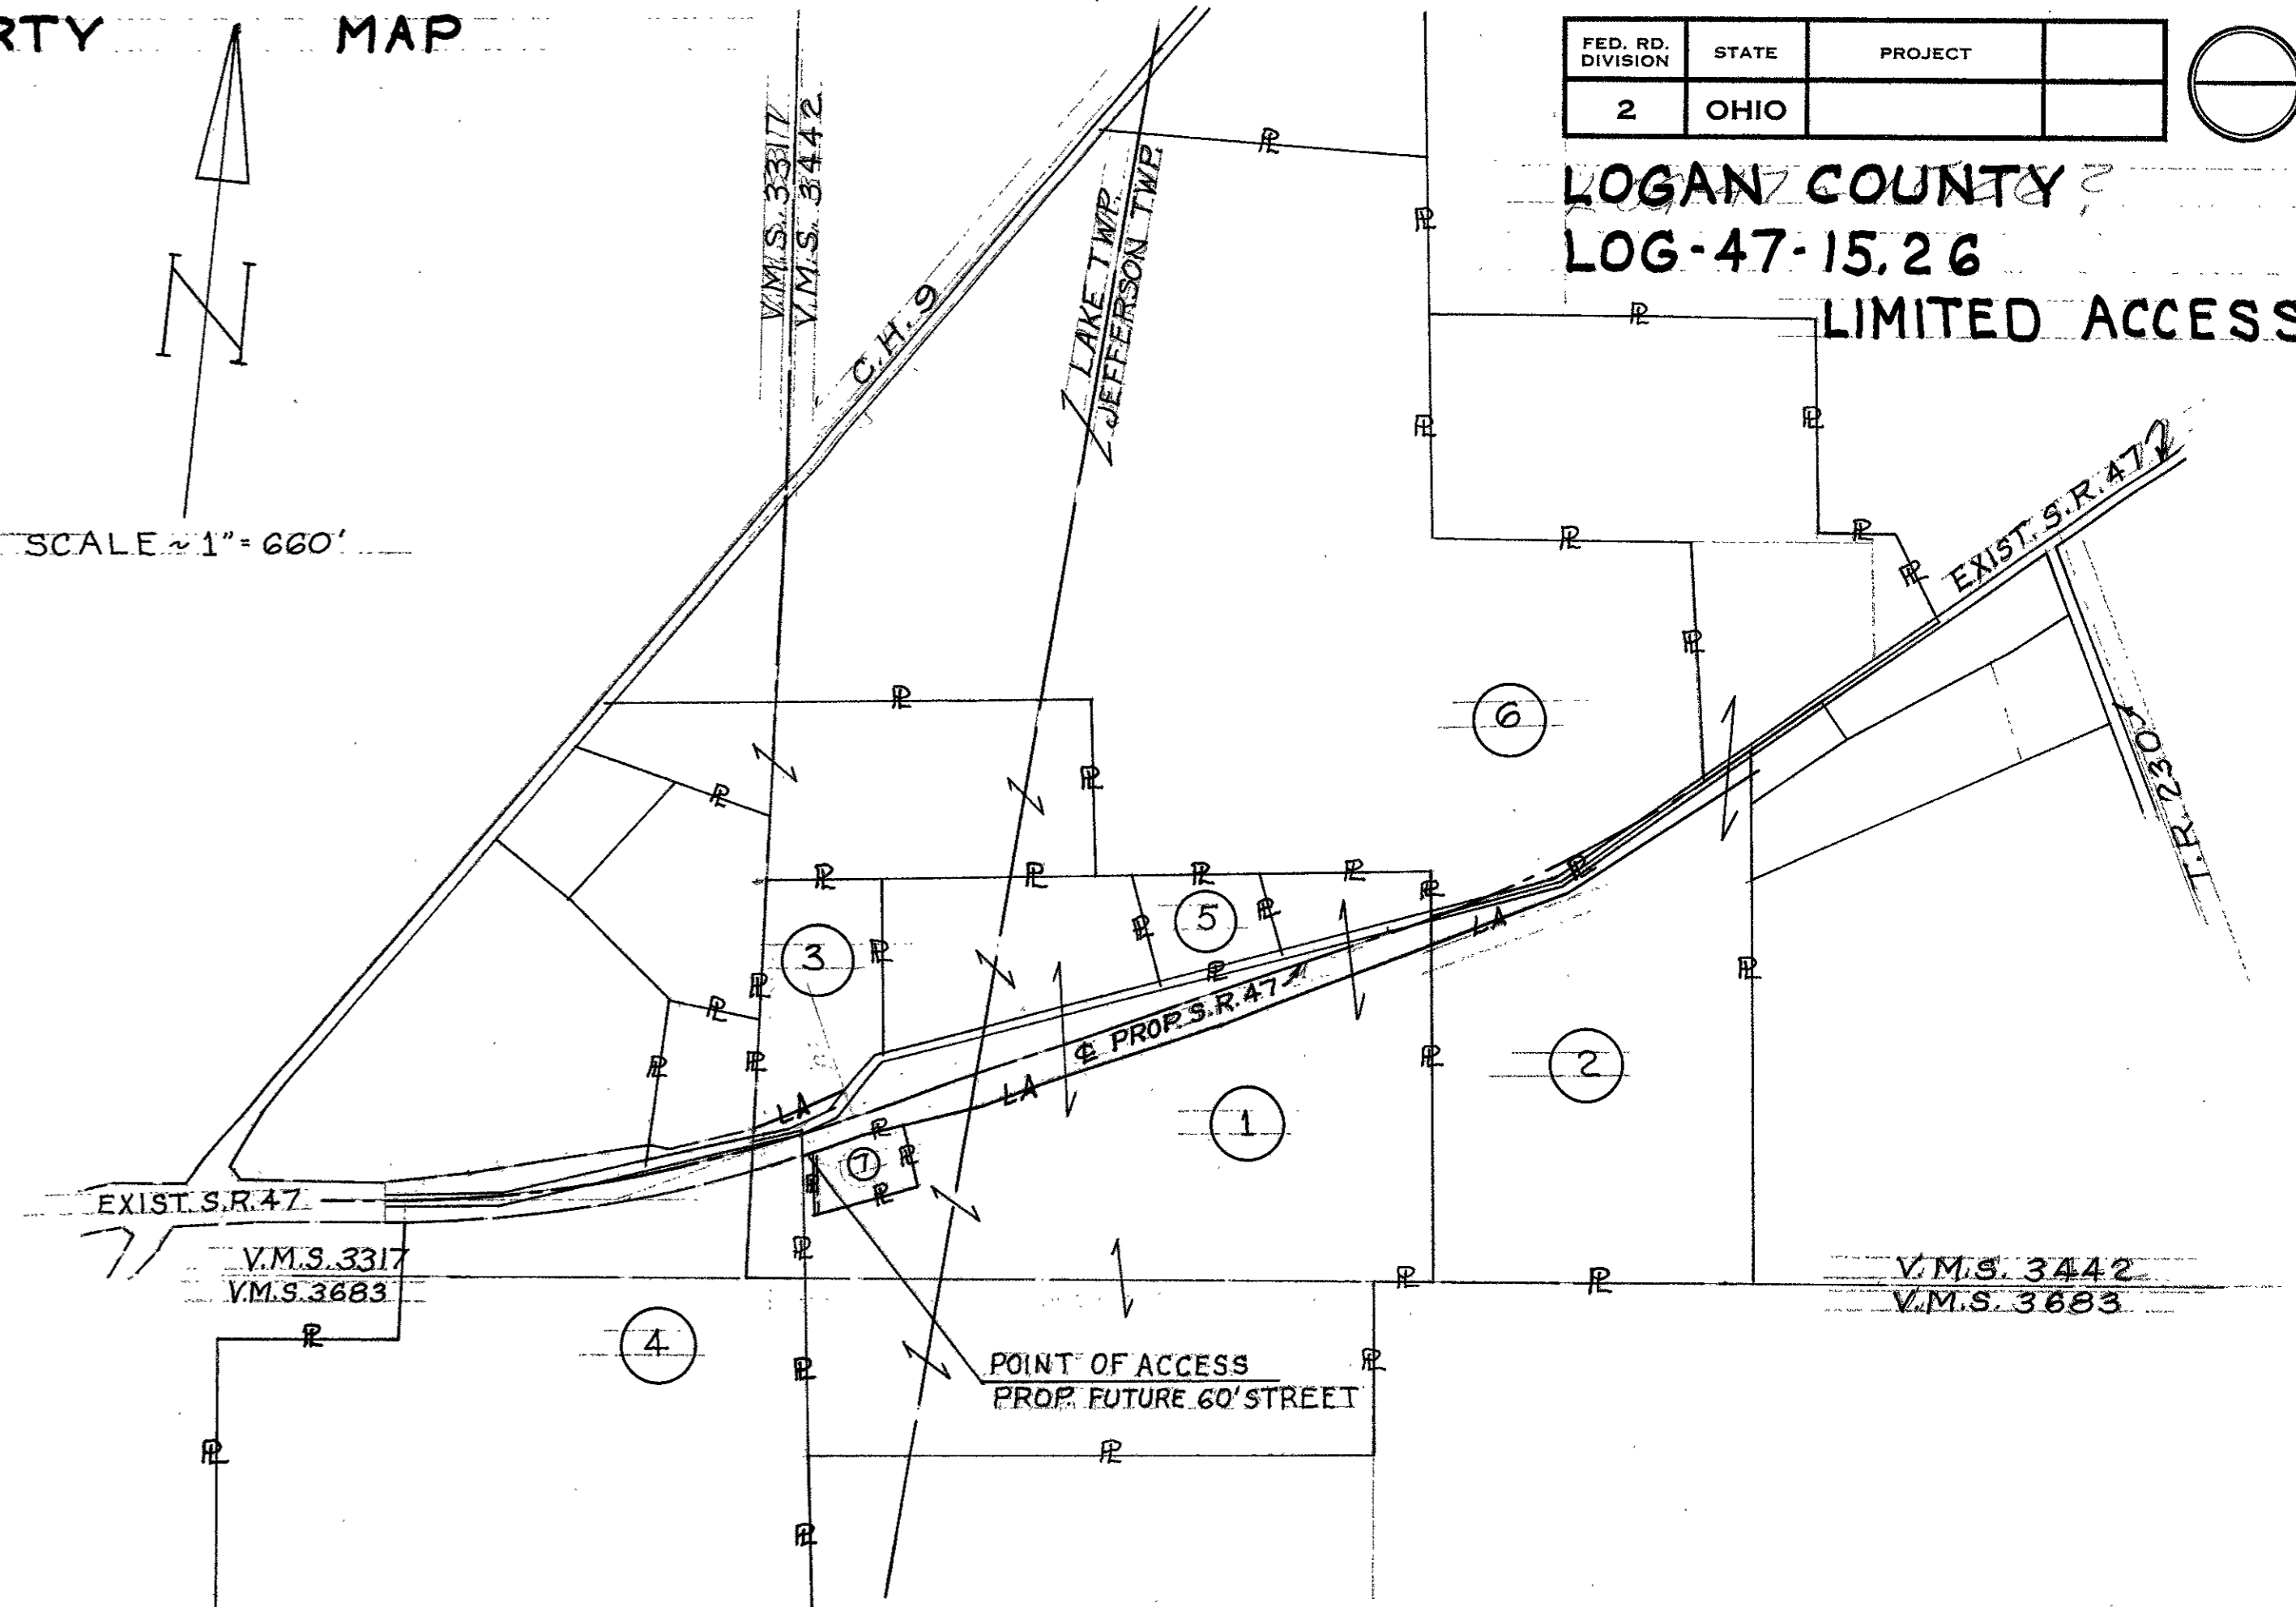

FED. RD. DIVISION	STATE	PROJECT
2	OHIO	

LOGAN COUNTY
LOG-47-15.26
LIMITED ACCESS

LAKE TWP. V.M.S. 3317

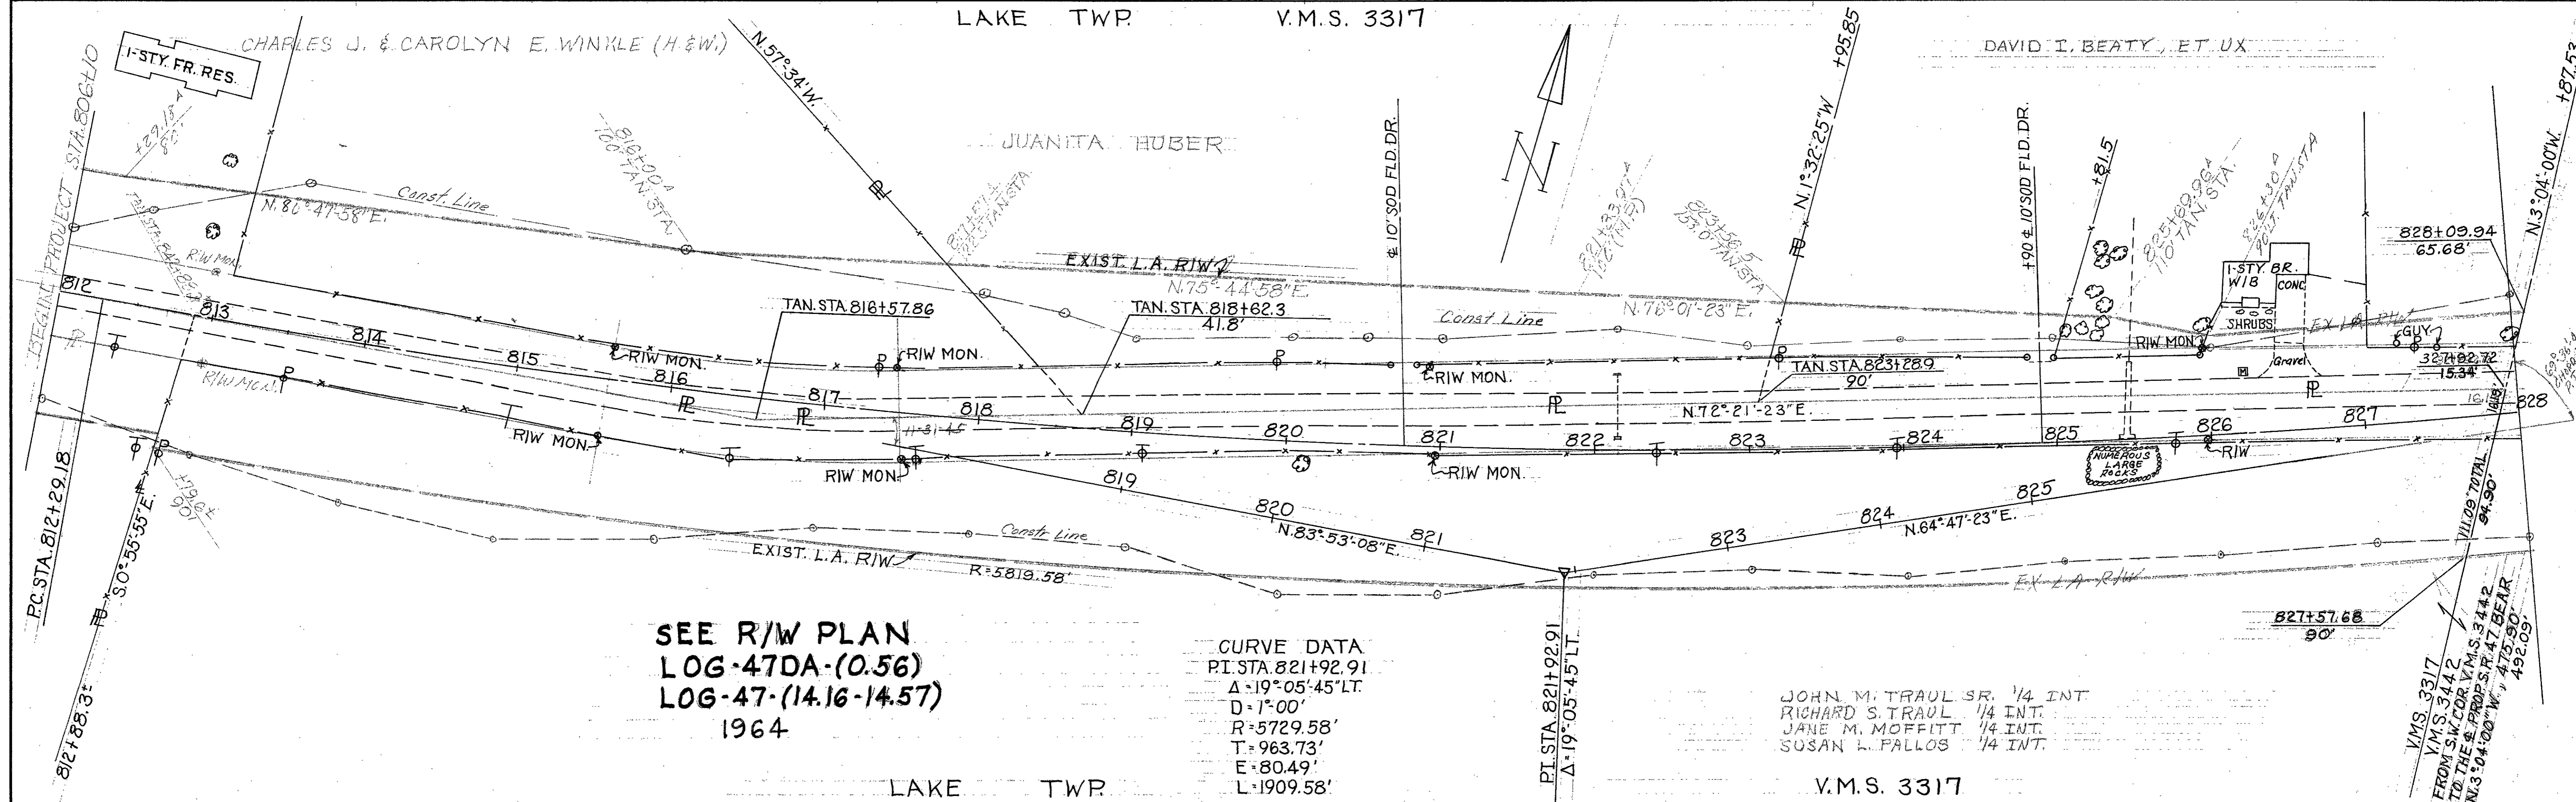

SEE R/W PLAN
LOG-47DA-(0.56)
LOG-47-(14.16-14.57)
1964

CURVE DATA
PI STA. 821+92.91
Δ = 19° 05' 45" LT.
D = 1° 00'
R = 5729.58'
T = 963.73'
E = 80.49'
L = 1909.58'

JOHN M. TRAU SR. 1/4 INT.
RICHARD S. TRAU 1/4 INT.
JANE M. MOFFITT 1/4 INT.
SUSAN L. FALLOS 1/4 INT.

V.M.S. 3317

LAKE TWP
 ~ CURVE DATA ~
 P.I. Sta. 821+92.91
 $\Delta = 19^{\circ}05'45''$ Lt.
 $D = 01^{\circ}00''$
 $R = 5729.58'$
 $T = 963.73'$
 $E = 80.49'$
 $L = 1909.58'$

MICHAEL WAYNE &
 MARGARET A. WAYNE (H. & W.)

$N. 6^{\circ}32'36'' W.$



835+23.62, 194.36' LT. = V.M.S. 3442
 STA. 834+64.75 EXIST. S.R. 47

RICHARD J. DEVINE

JEFFERSON TWP.

FED. RD. DIVISION	STATE	PROJECT
2	OHIO	

LOGAN COUNTY
 LOG-47-15.26

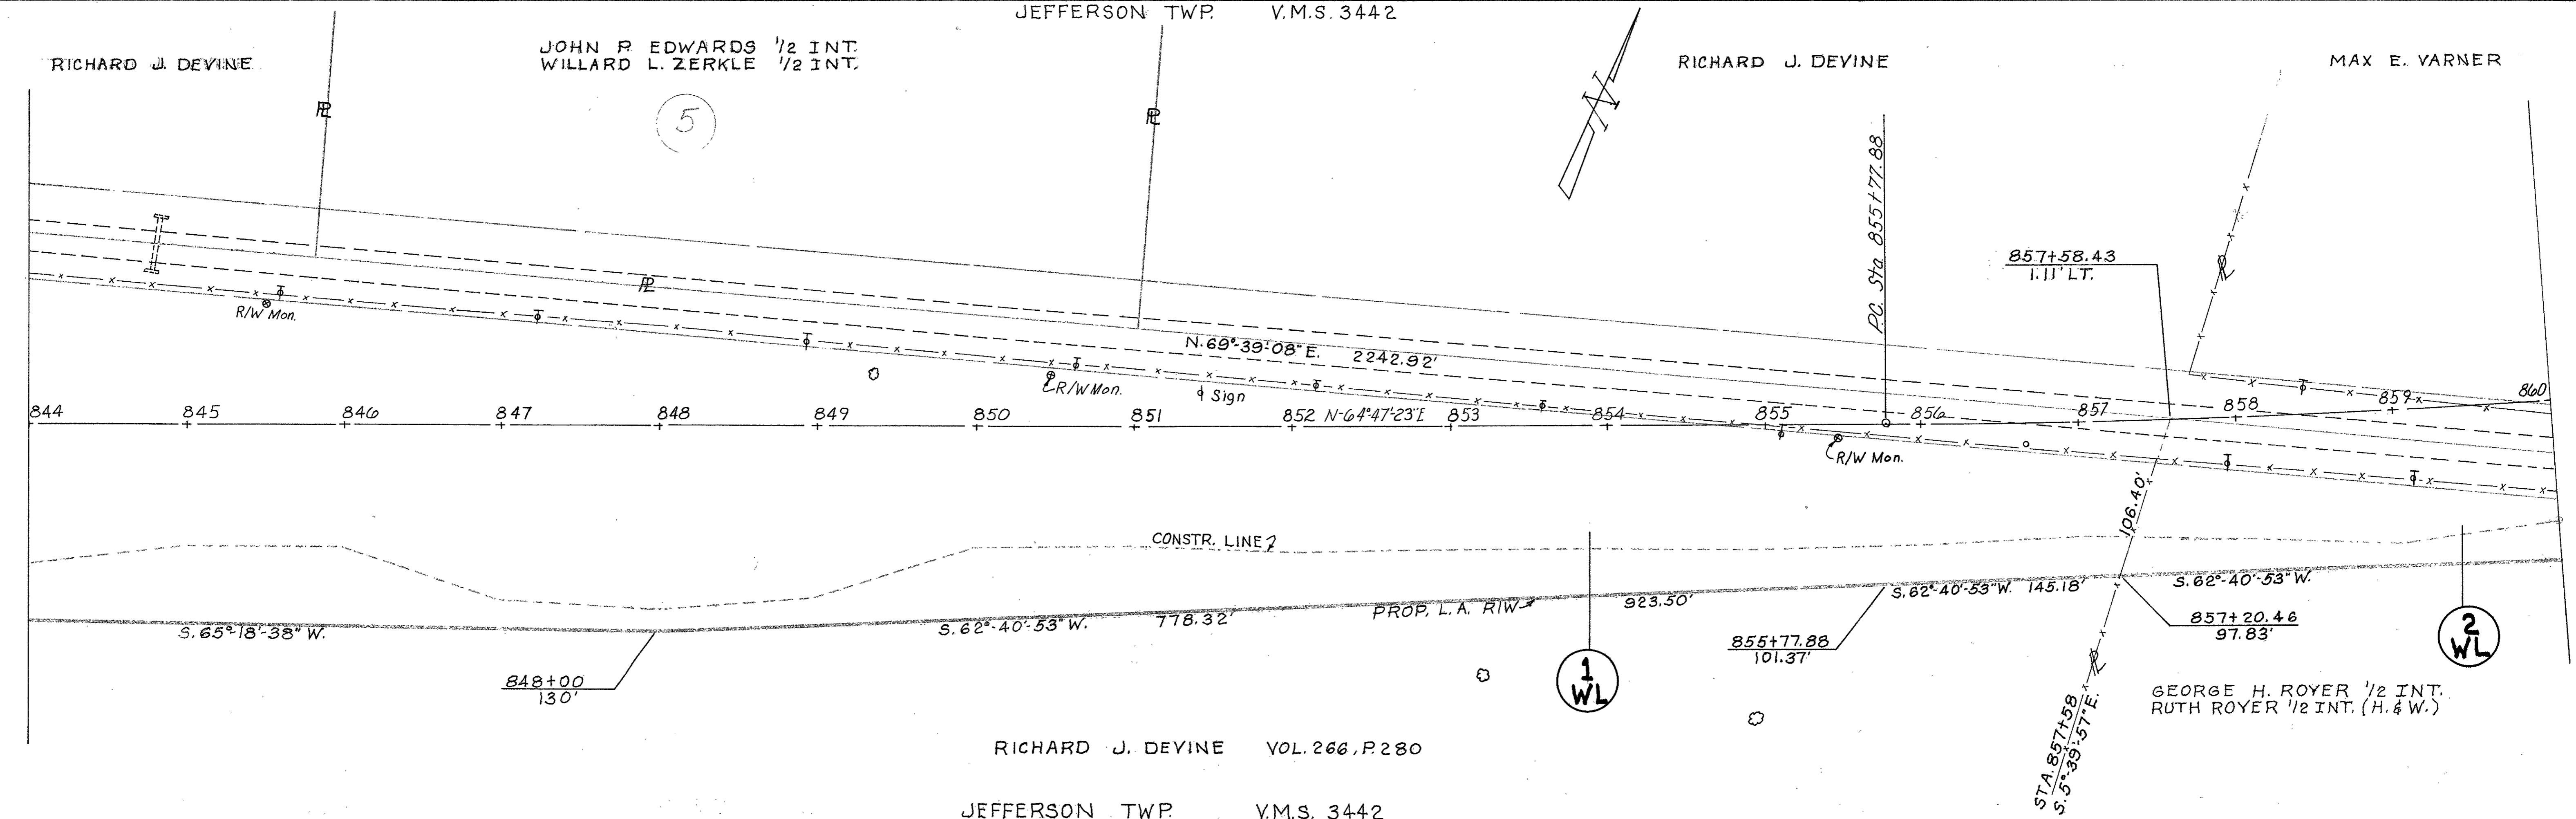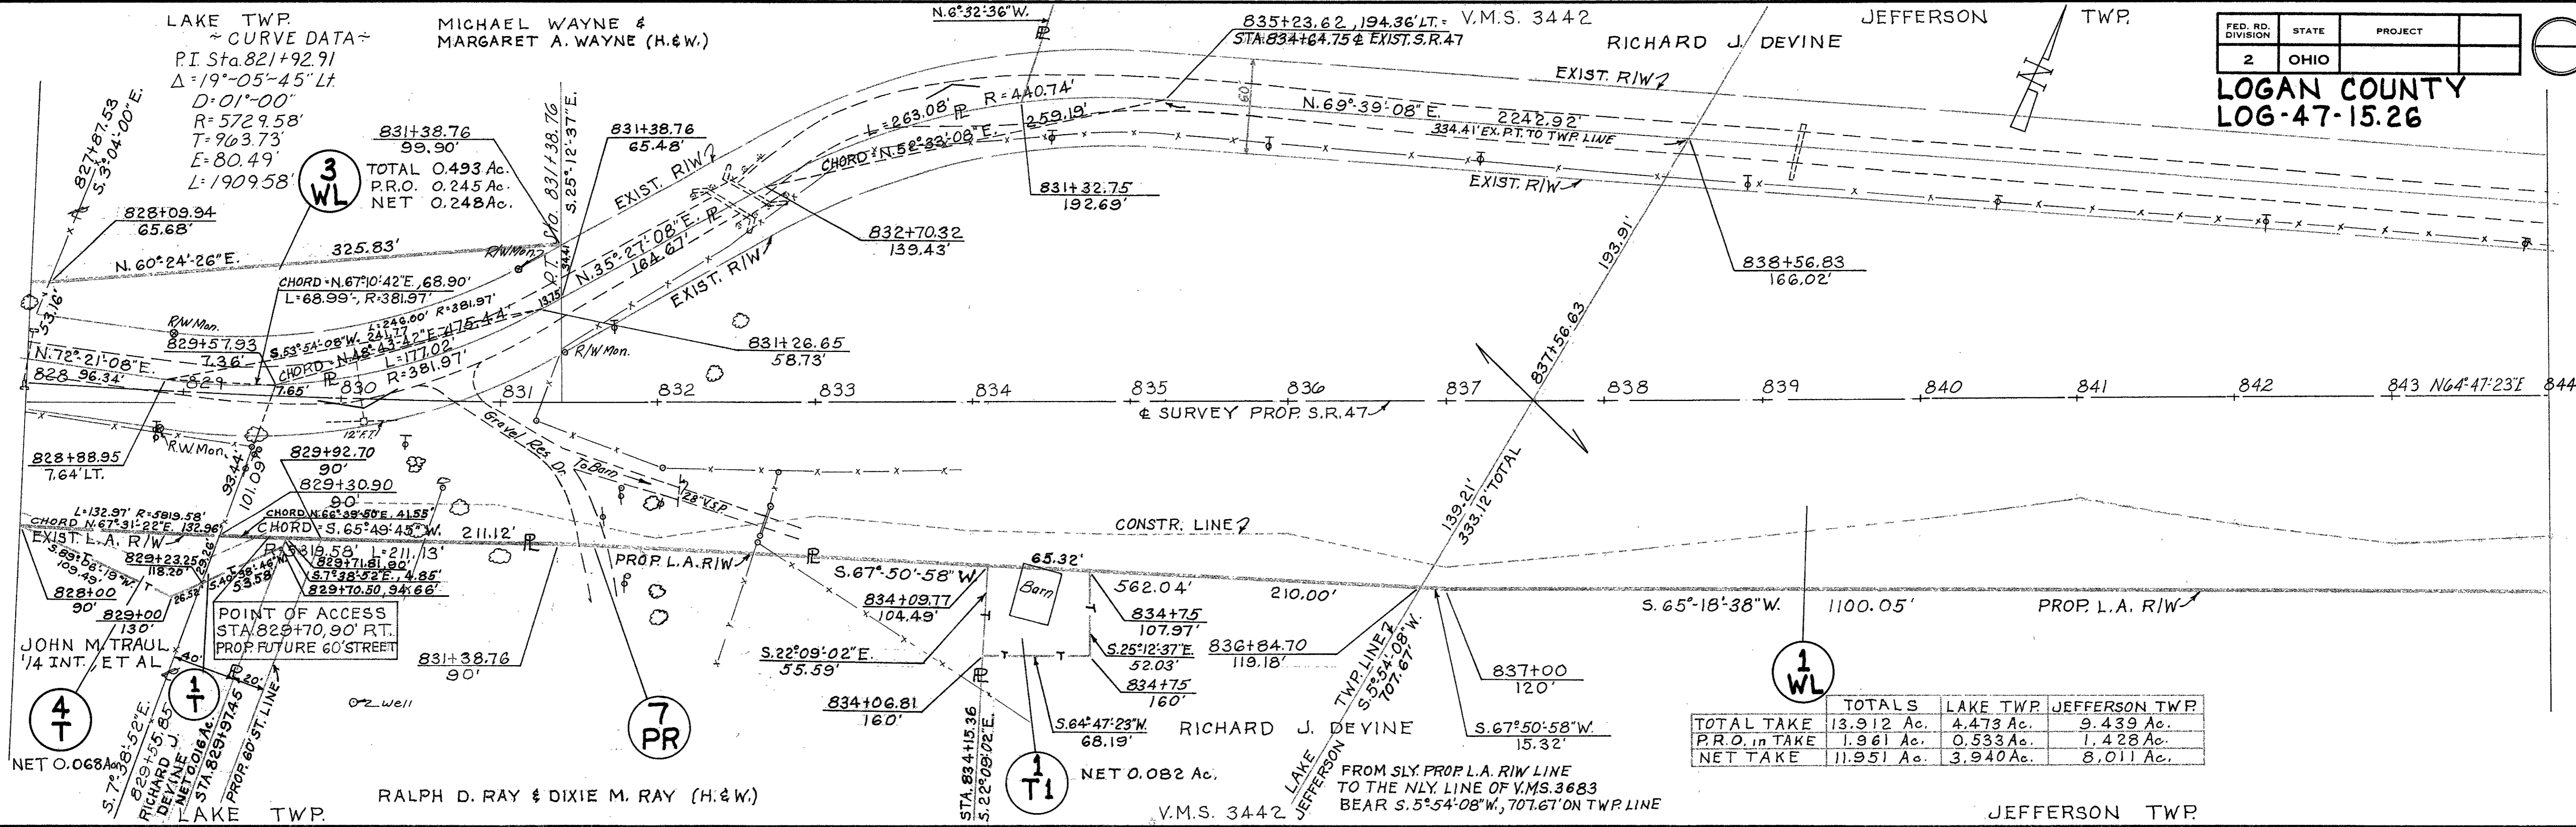

RICHARD J. DEVINE VOL. 266, P. 280

JEFFERSON TWP. V.M.S. 3442

JEFFERSON TWP V.M.S. 3442


FED. RD. DIVISION	STATE	PROJECT
2	OHIO	

LOGAN COUNTY
LOG 447+15.26

~ CURVE DATA ~
 P.I. Sta. 862+95.89
 $\Delta: 14^{\circ}17'15.11''$ $L_c: 1428.75'$
 $D_c: 01'$ $E: 4.482'$
 $R: 5729.58'$ $T: 718.10'$

MAX. E. VARNER

George H. Royer

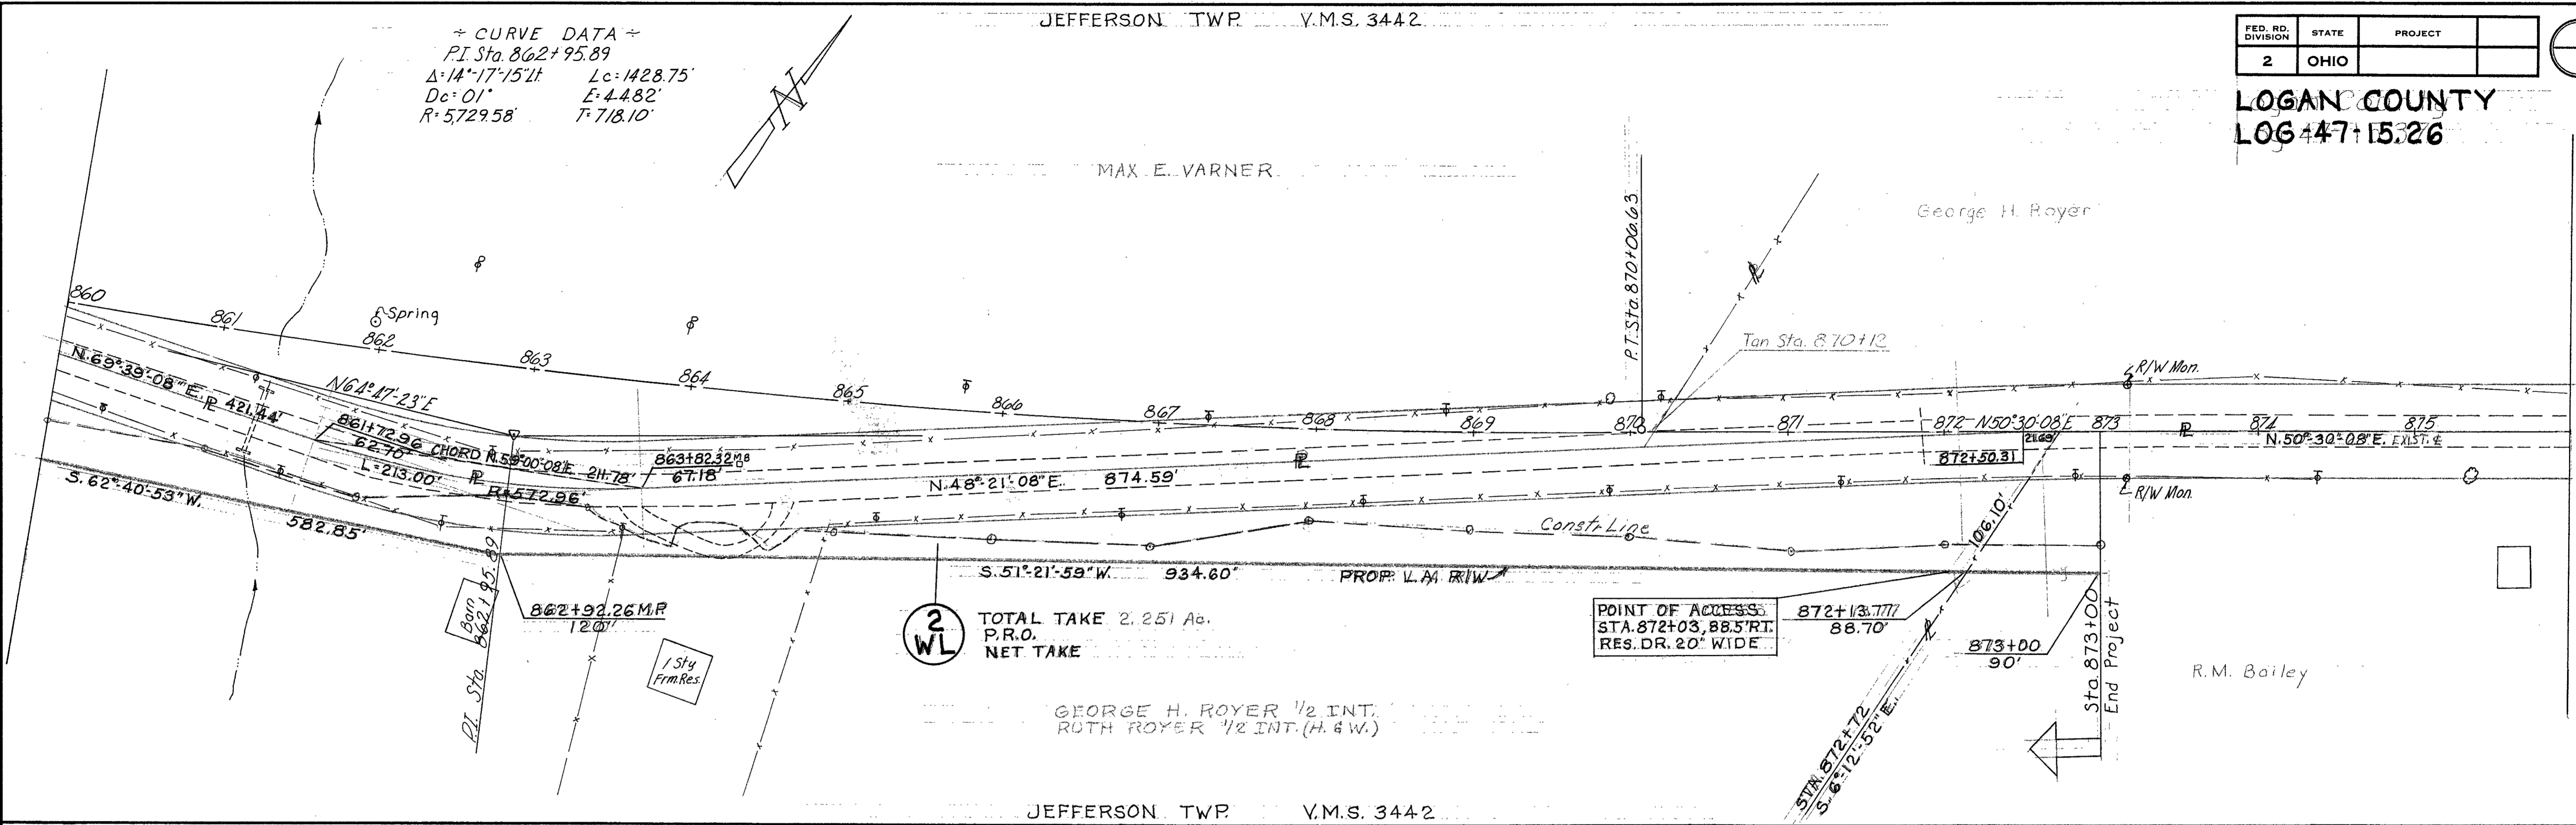

JEFFERSON TWP V.M.S. 3442